


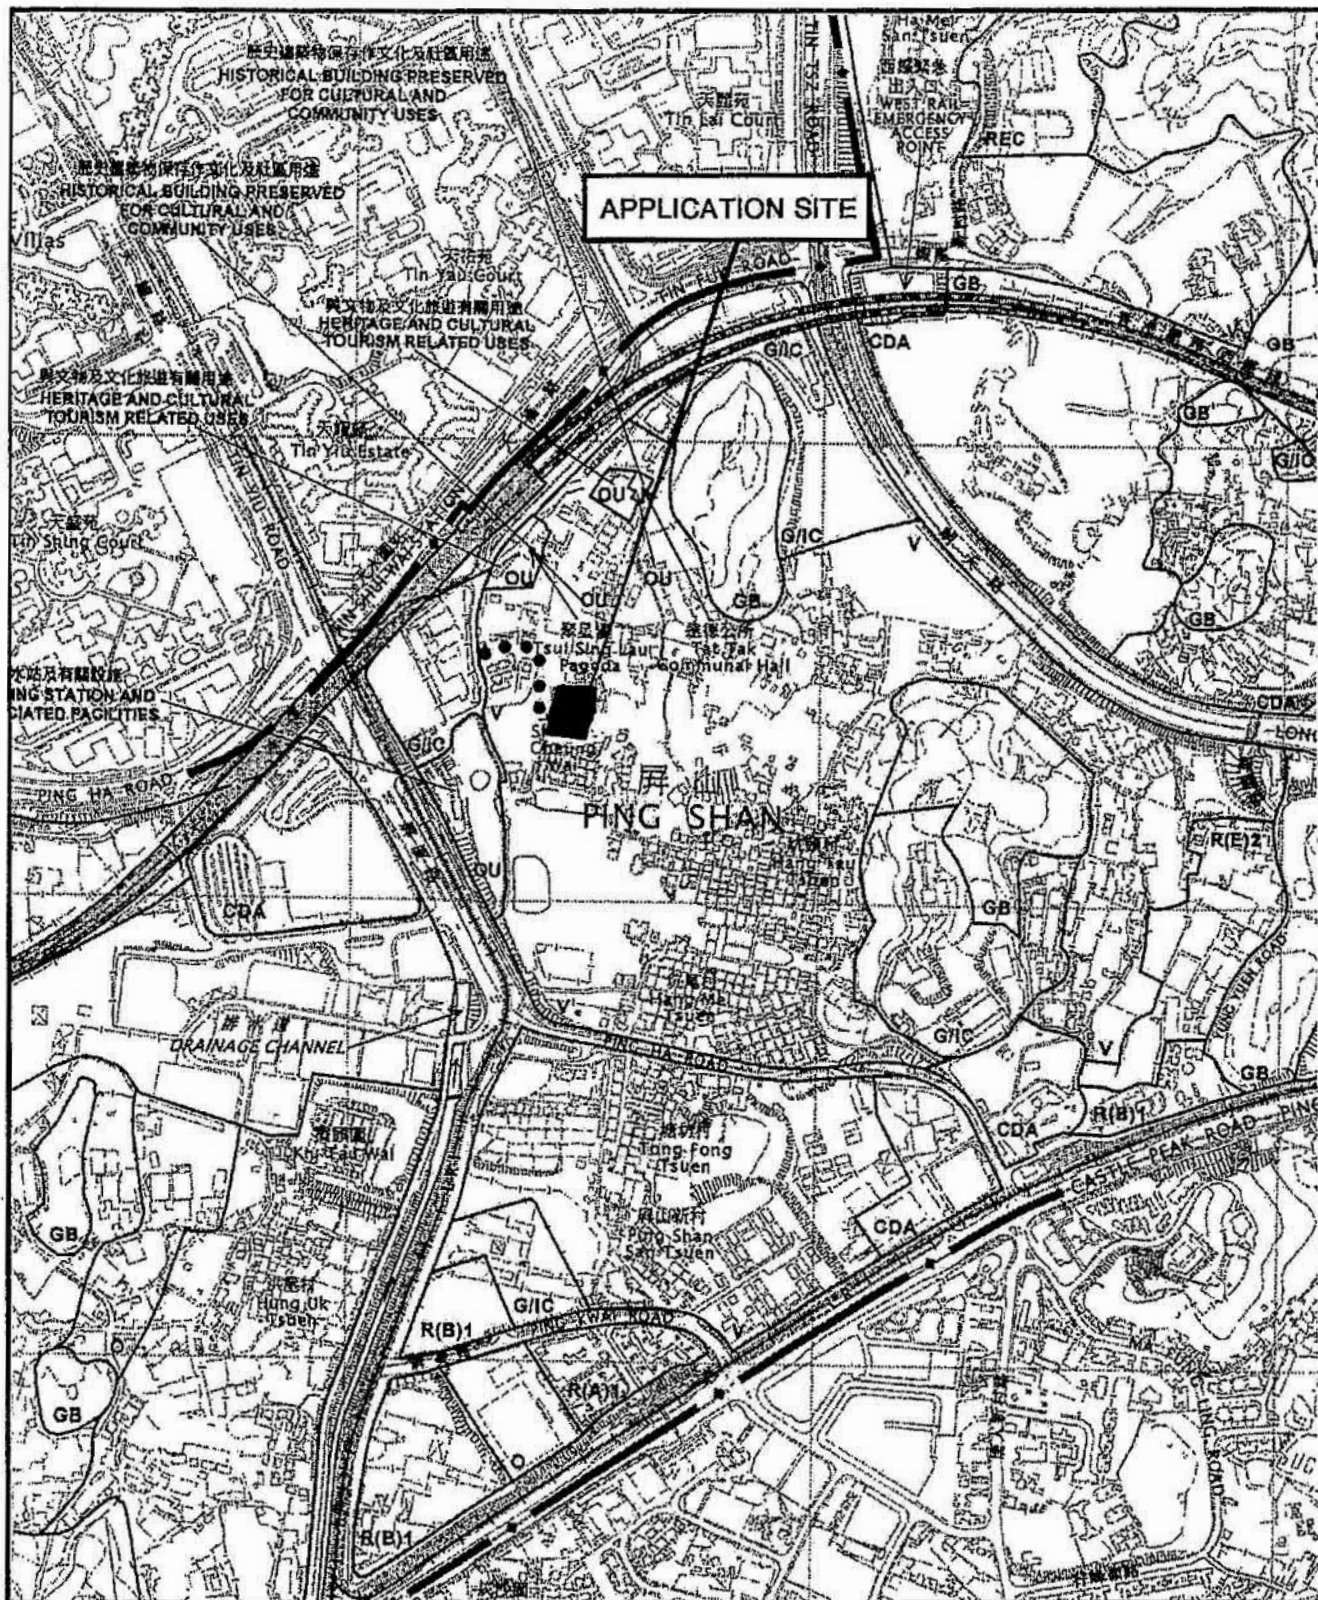


Project 項目名稱: Temporary Public Vehicle Park for Private Car & Light Goods Vehicle for a Period of 3 Years Lots 406RP(Part), 407(Part) & 408(Part) in D.D. 122, Sheung Cheung Wai, Ping Shan, Yuen Long, N.T.	Drawing Title 圖目: Location Plan Drawing No. 圖號: Figure 2	Remarks 註: ●●● Vehicular access leading from Tsui Sing Road Scale 比例: 1:7500
--	--	---

(摘錄自申請人於 25.4.2023 呈交的申請書)
(Extract from Applicant's Submission of 25.4.2023)

參考編號
REFERENCE No.
A/YL-PS/684

繪圖 DRAWING
A-1

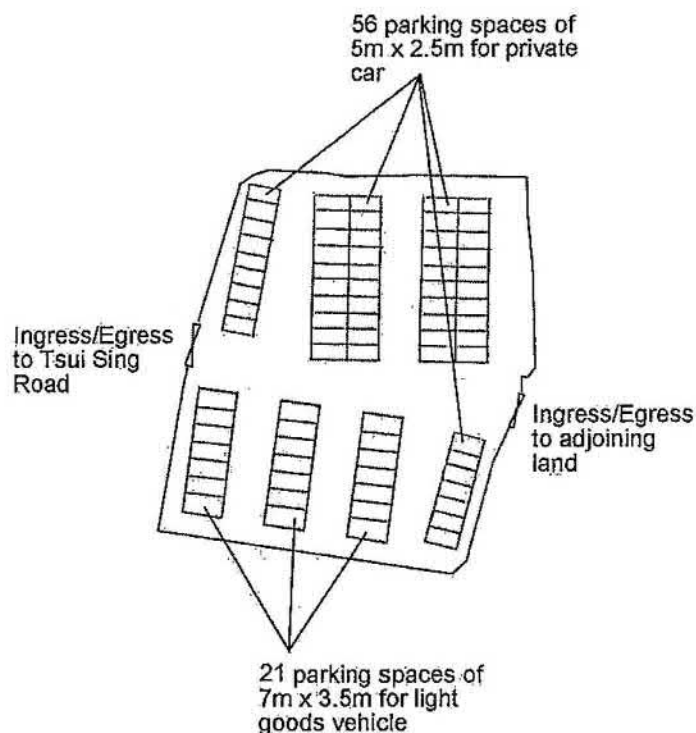


Project 項目名稱: Temporary Public Vehicle Park for Private Car & Light Goods Vehicle for a Period of 3 Years Lots 406RP(Part), 407(Part) & 408(Part) in D.D. 122, Sheung Cheung Wai, Ping Shan, Yuen Long, N.T.	Drawing Title 圖目: Proposed Layout Plan Drawing No. 圖號: Figure 3	Remarks 備註: Scale 比例: 1:1000
--	---	--

(摘錄自申請人於 25. 4. 2023 呈交的申請書)
(Extract from Applicant's Submission of 25.4.2023)

參考編號
REFERENCE No.
A/YL-PS/684

繪圖 DRAWING
A-2

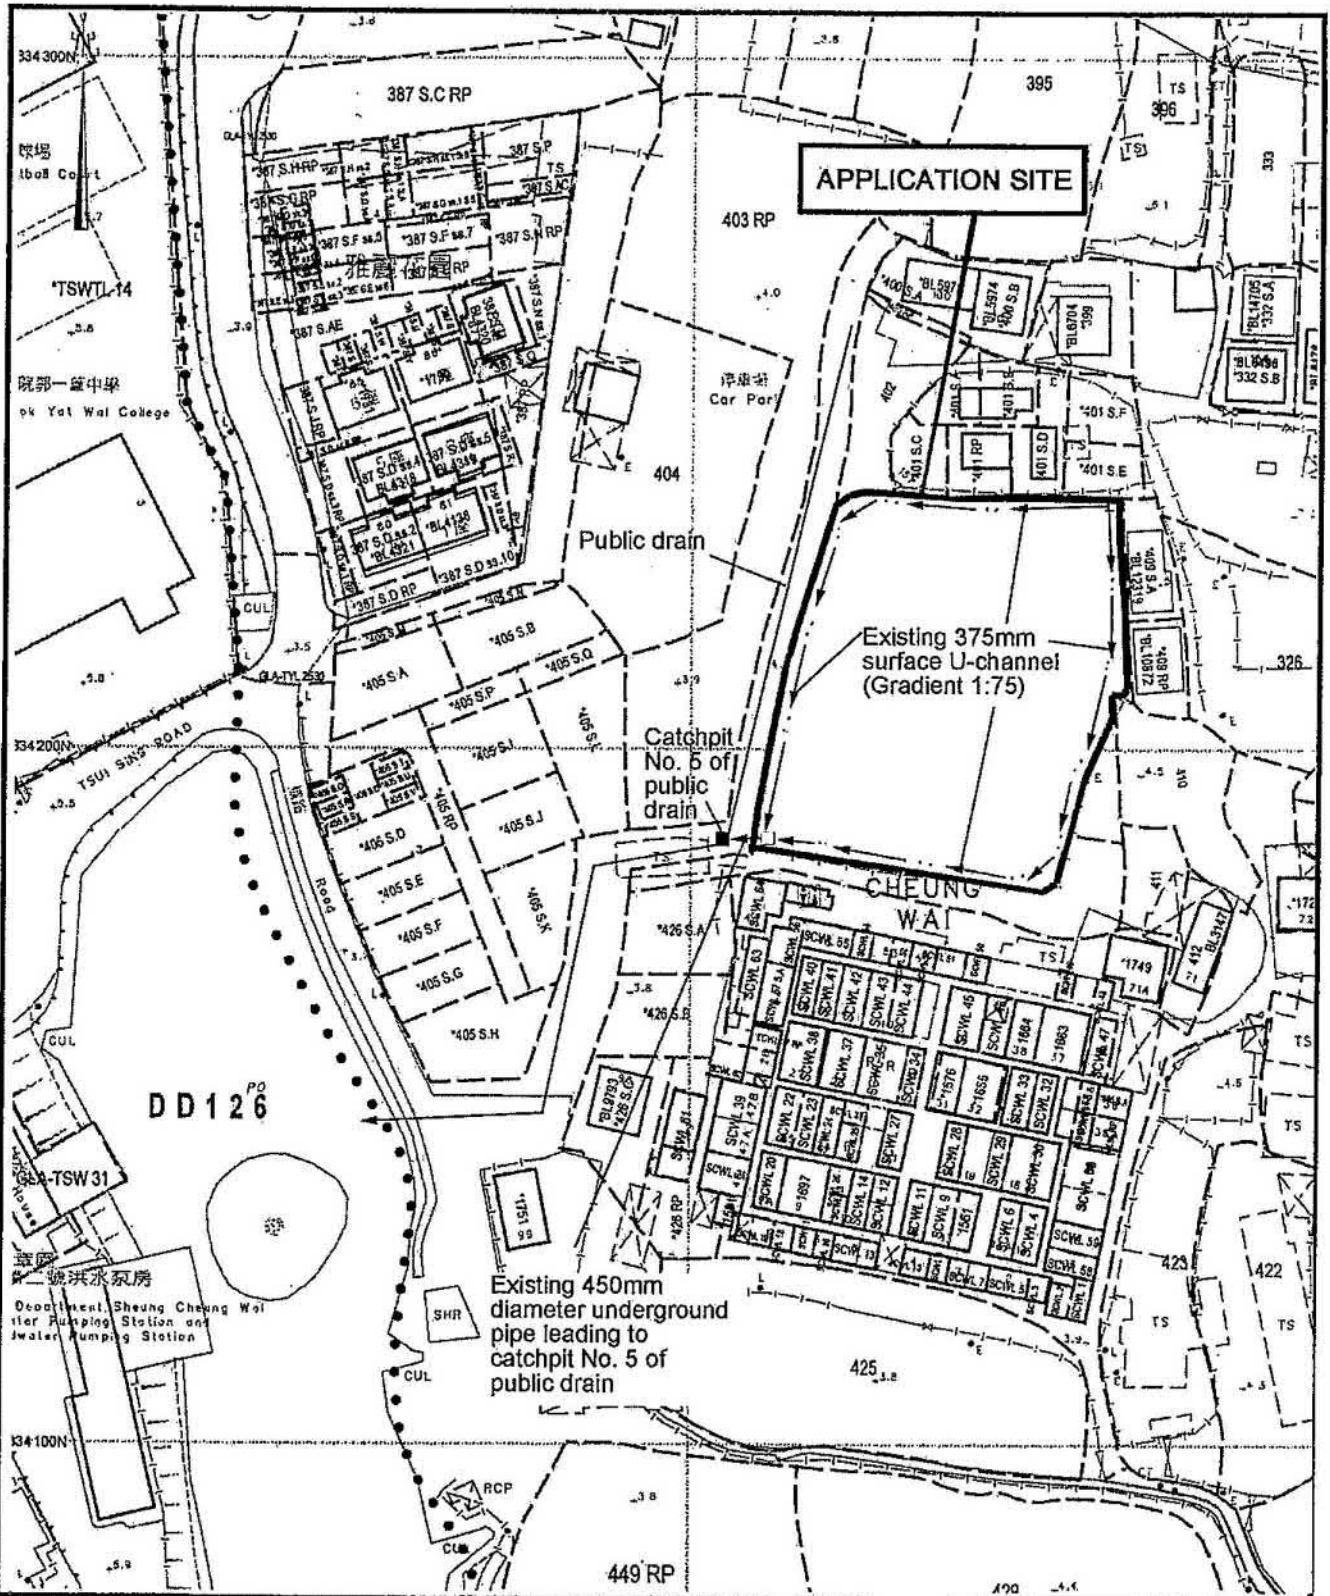

Project 項目名稱:

Temporary Public Vehicle Park for Private Car & Light Goods Vehicle for a Period of 3 Years Lots 406RP(Part), 407(Part) & 408(Part) in D.D. 122, Sheung Cheung Wai, Ping Shan, Yuen Long, N.T.

Drawing Title 圖目:

As-built Drainage Plan

Remarks 備註:

Drawing No. 圖號:

Figure 5

Scale 比例:

1:1000


(摘錄自申請人於 25.4.2023 呈交的申請書)
(Extract from Applicant's Submission of 25.4.2023)

參考編號
REFERENCE No.
AYL-PS/684

繪圖 DRAWING
A-3



Existing Trees	Approximate Height	Spacing	Quantity
○ Existing <i>Ficus microcarpa</i> to be preserved	4m to 5.5m	3m	62

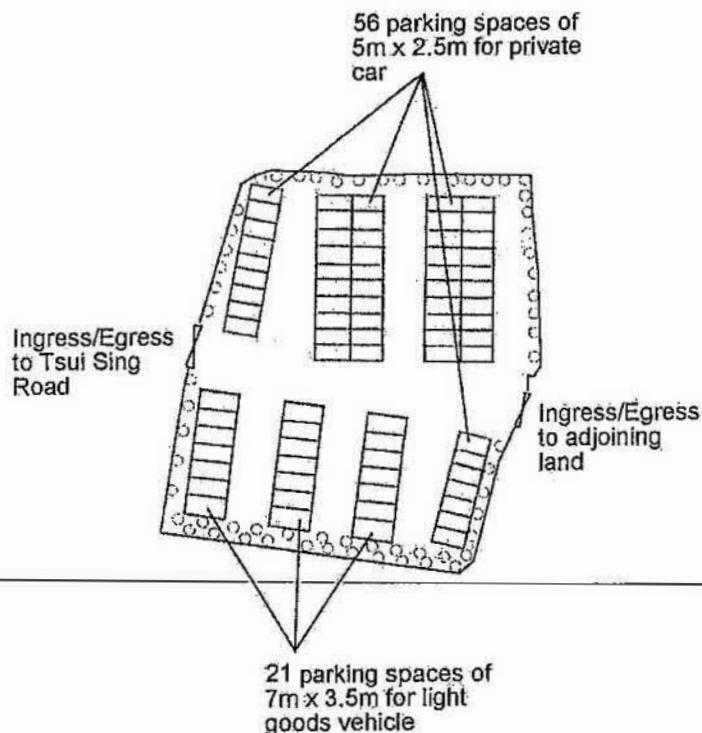


Project 項目名稱: Temporary Public Vehicle Park for Private Car & Light Goods Vehicle for a Period of 3 Years Lots 406RP(Part), 407(Part) & 408(Part) in D.D. 122, Sheung Cheung Wai, Ping Shan, Yuen Long, N.T.	Drawing Title 圖目: Proposed Landscape & Tree Preservation Plan Drawing No. 圖號: Figure 4	Remarks 備註: Scale 比例: 1:1000
--	--	--

(摘錄自申請人於 25. 4. 2023 呈交的申請書)
(Extract from Applicant's Submission of 25.4.2023)

參考編號
REFERENCE No.
A/YL-PS/684

繪圖 DRAWING
A-4

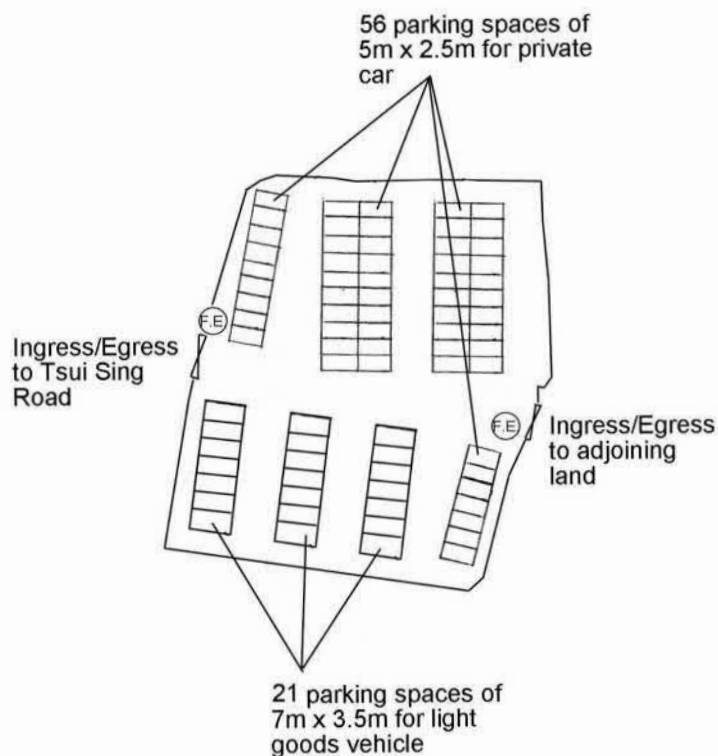


Project 項目名稱: Temporary Public Vehicle Park for Private Car & Light Goods Vehicle for a Period of 3 Years Lots 406RP(Part), 407(Part) & 408(Part) in D.D. 122, Sheung Cheung Wai, Ping Shan, Yuen Long, N.T.	Drawing Title 圖目: Proposed Fire Service Installations Plan Drawing No. 圖號: Figure 1	Remarks 備註: ⊙ 9 litre water type fire extinguisher Scale 比例: 1:1000
--	---	--

(摘錄自申請人於 9.5.2023 呈交的進一步資料)
(Extract from Applicant's Further Information Submitted on 9.5.2023)

參考編號
REFERENCE No.
A/YL-PS/684

繪圖 DRAWING
A-5

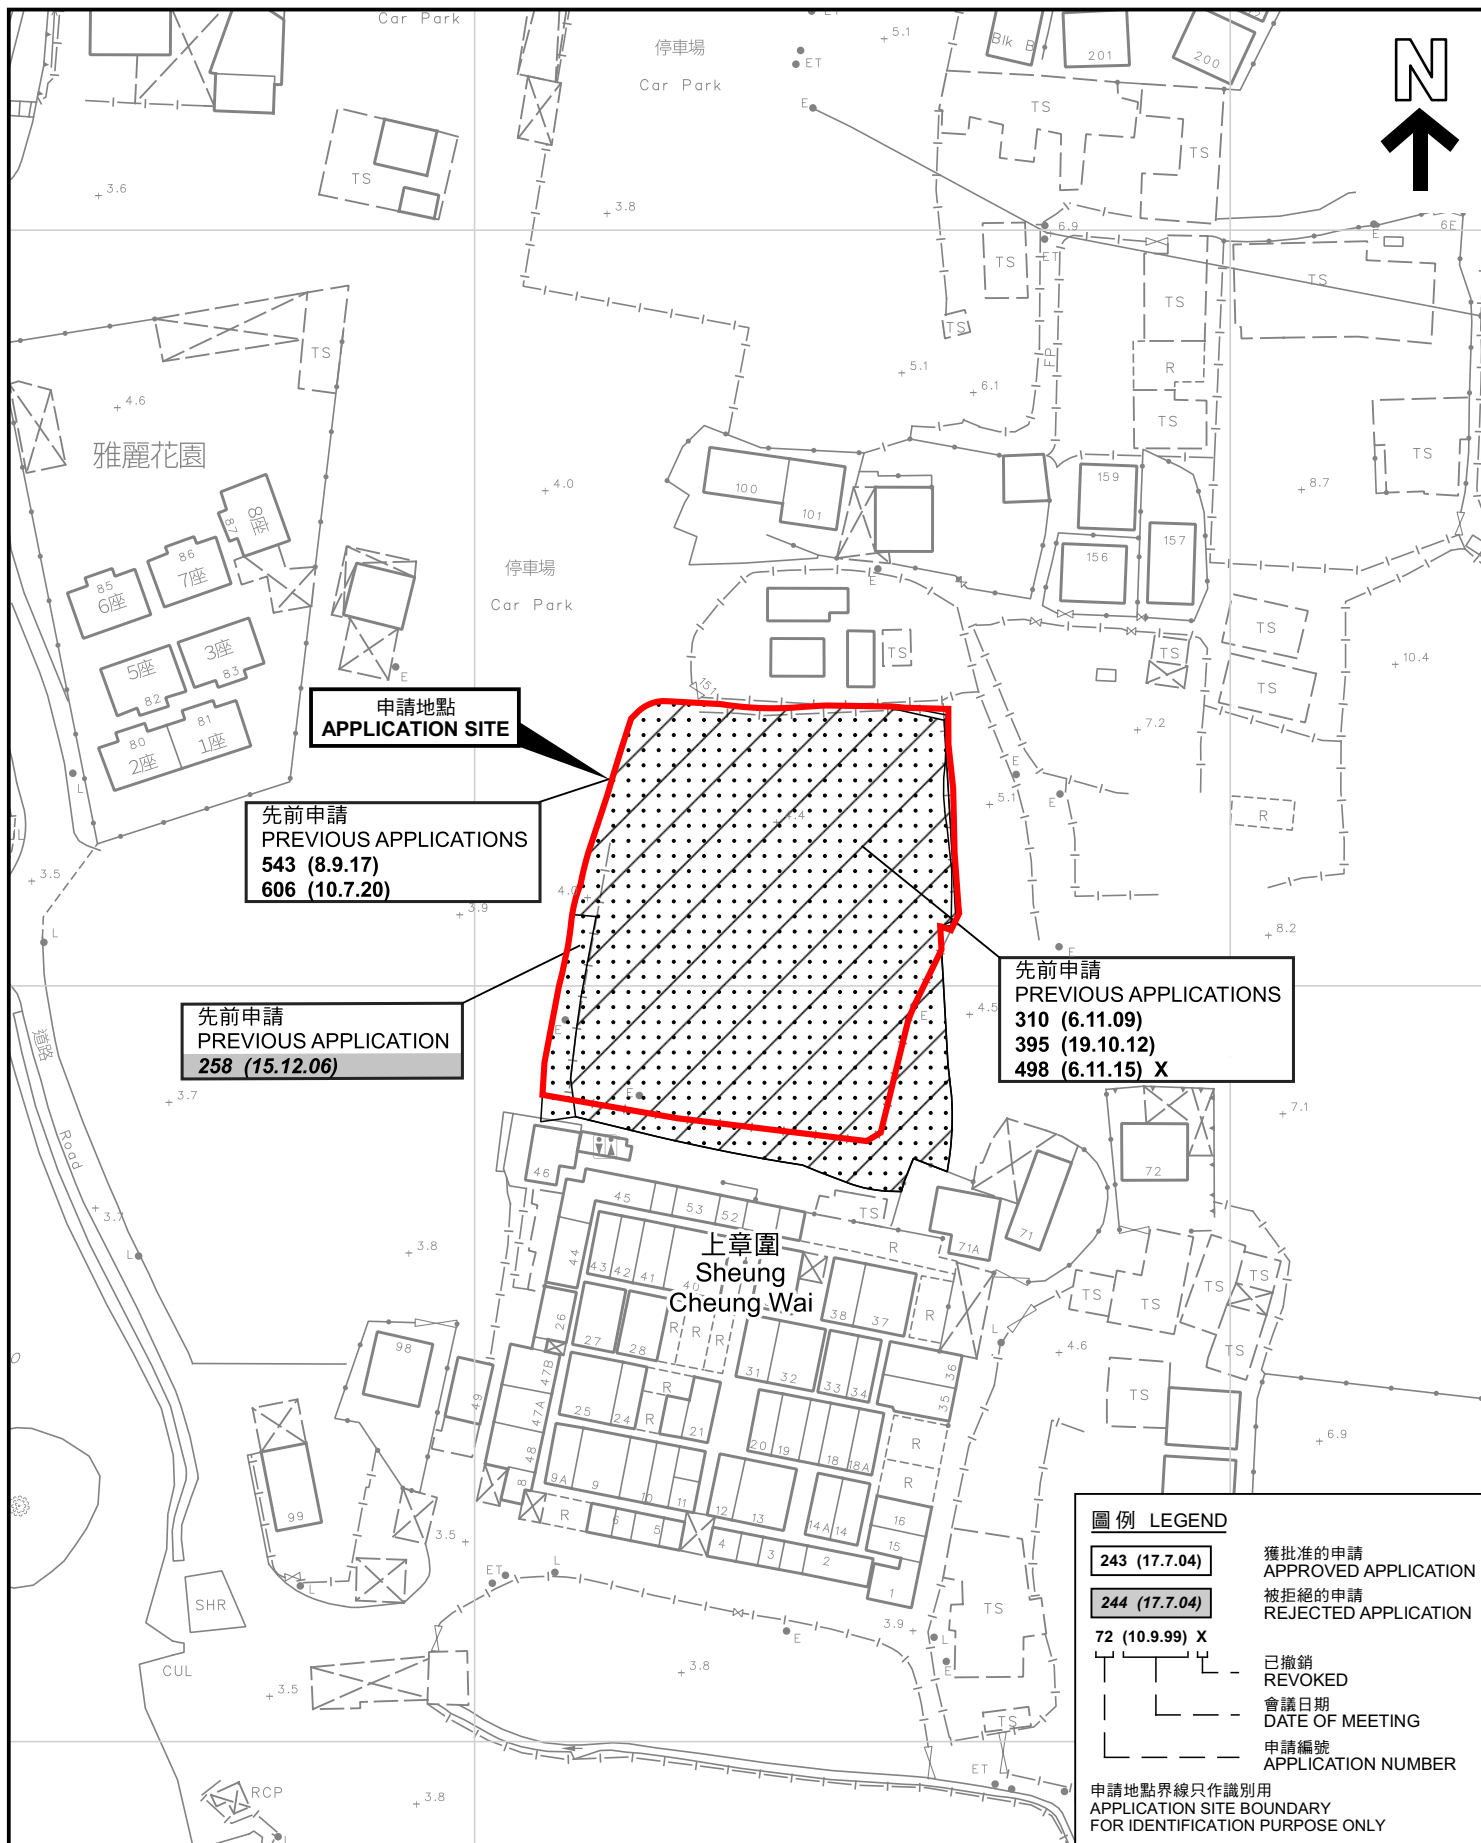

先前申請圖 PREVIOUS APPLICATIONS PLAN

臨時公眾停車場(私家車及輕型貨車)的規劃許可續期(為期3年)
新界元朗屏山上章圍丈量約份第122約
地段第406號餘段(部分)、第407號(部分)及第408號(部分)
RENEWAL OF PLANNING APPROVAL FOR TEMPORARY PUBLIC VEHICLE PARK
(PRIVATE CARS AND LIGHT GOODS VEHICLES) FOR A PERIOD OF 3 YEARS
LOTS 406 RP (PART), 407 (PART) AND 408 (PART) IN D.D.122,
SHEUNG CHEUNG WAI, PING SHAN, YUEN LONG, NEW TERRITORIES

SCALE 1:1 000 比例尺
米 METRES 20 0 20 40 米 METRES


規劃署
PLANNING
DEPARTMENT




參考編號
REFERENCE No.
A/YL-PS/684

圖 PLAN
A-1b

本摘要圖於2023年5月18日擬備，所根據的資料為測量圖編號 6-NW-8A、8B、8C、8D
EXTRACT PLAN PREPARED ON 18.5.2023
BASED ON SURVEY SHEETS No.
6-NW-8A, 8B, 8C & 8D

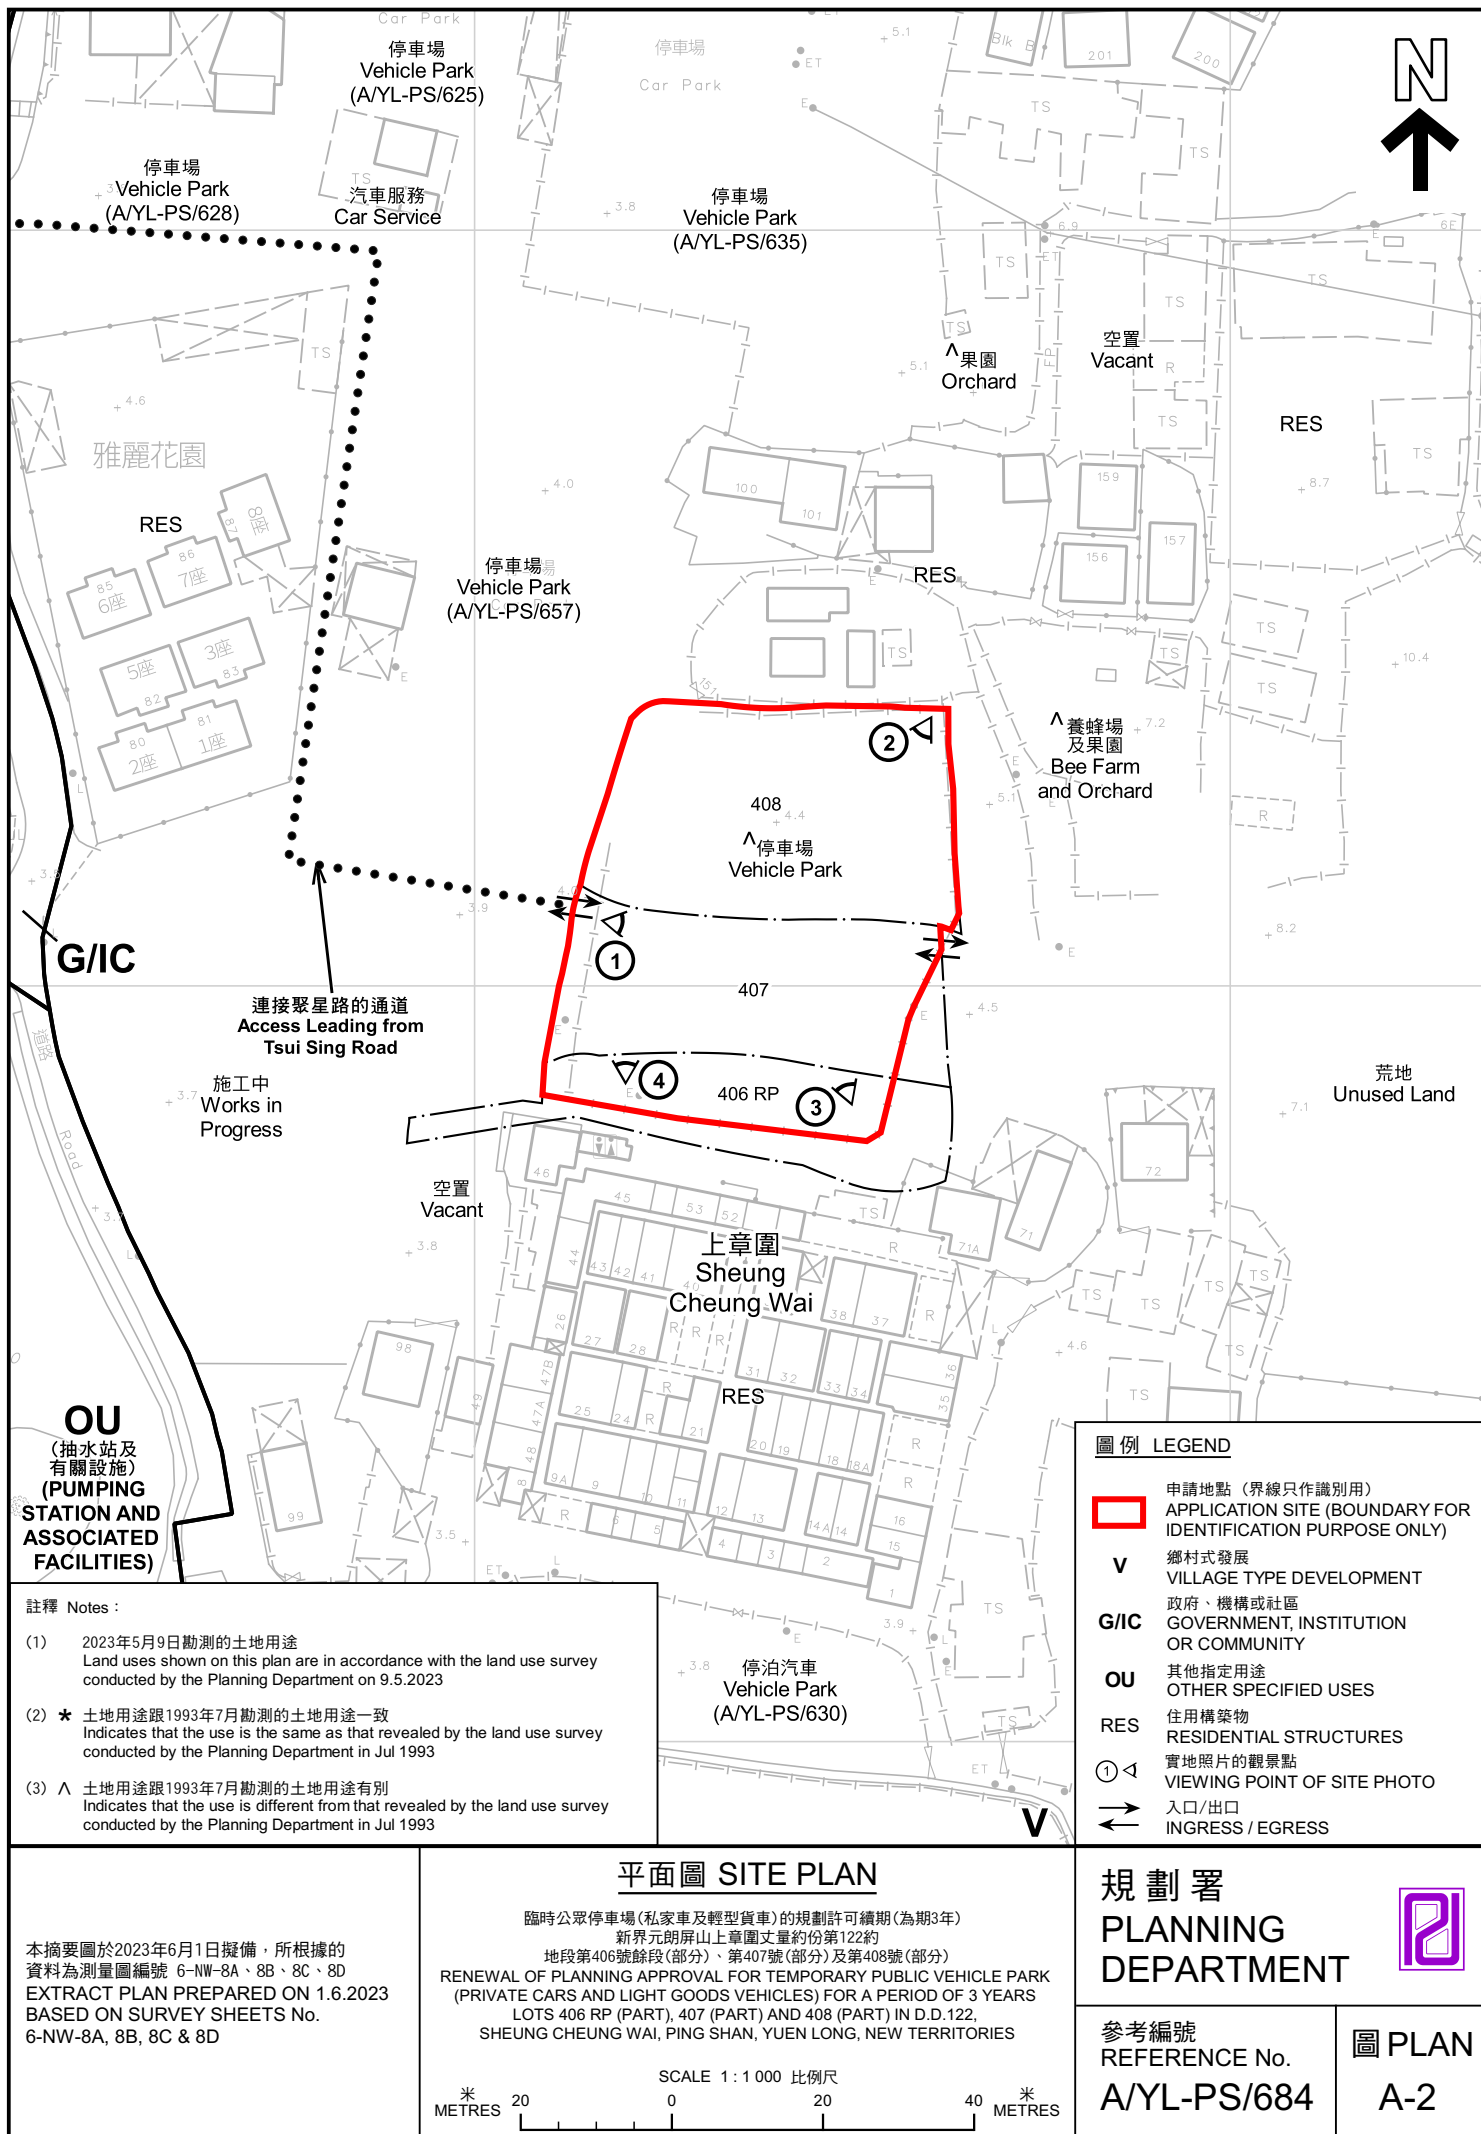

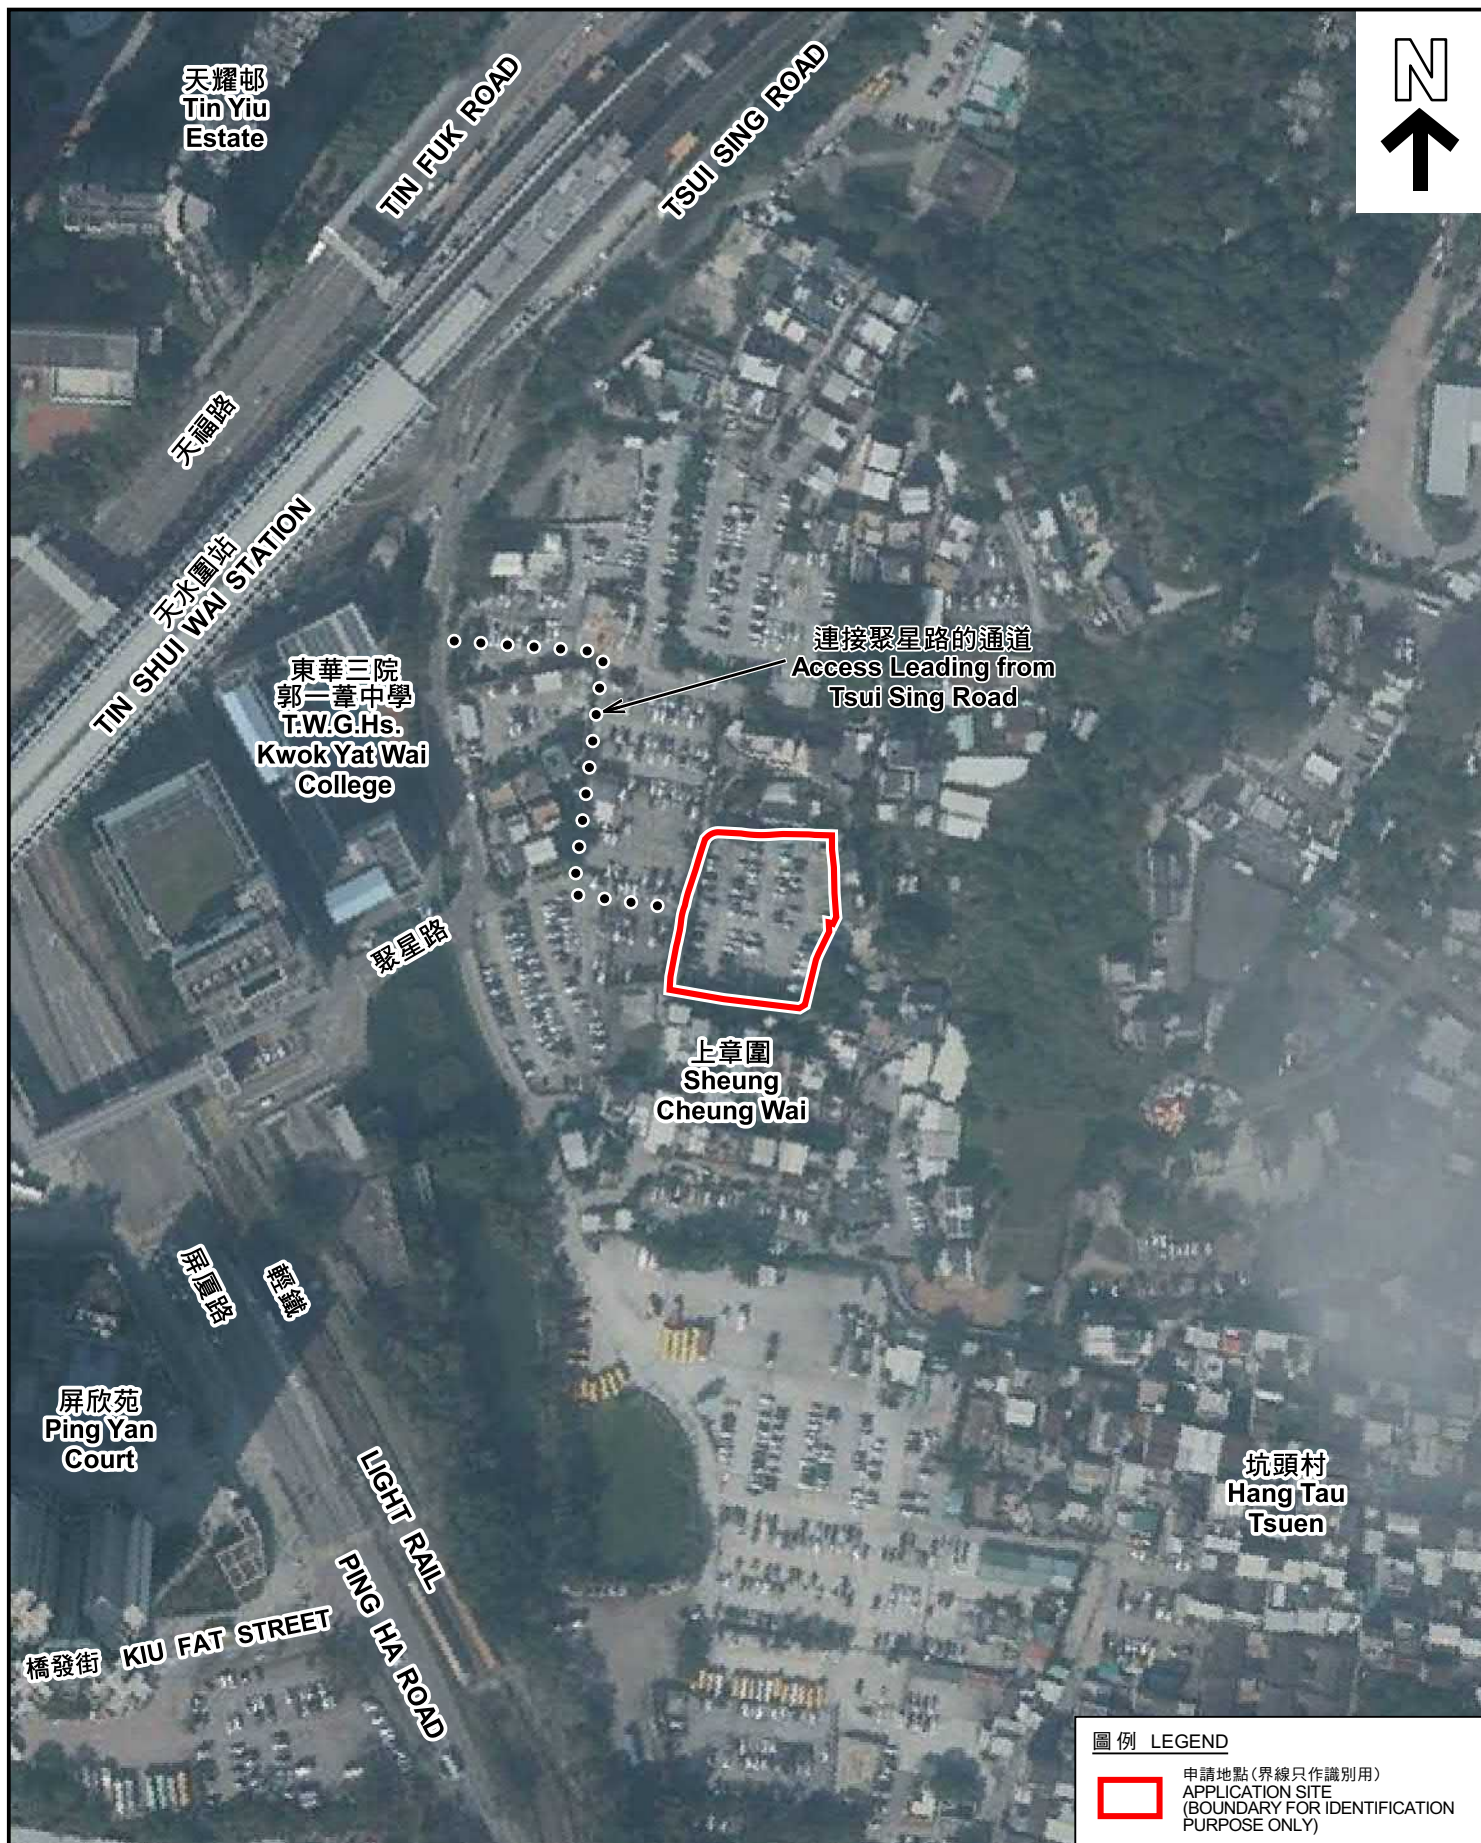

航攝照片 AERIAL PHOTO

本摘要圖於2023年5月18日擬備，所根據的資料為地政總署於2022年1月19日拍得的航攝照片編號 E147188C
EXTRACT PLAN PREPARED ON 18.5.2023
BASED ON AERIAL PHOTO No.
E147188C TAKEN ON 19.1.2022
BY LANDS DEPARTMENT

臨時公眾停車場(私家車及輕型貨車)的規劃許可續期(為期3年)
新界元朗屏山上章圍丈量約份第122約
地段第406號餘段(部分)、第407號(部分)及第408號(部分)
RENEWAL OF PLANNING APPROVAL FOR TEMPORARY PUBLIC VEHICLE PARK
(PRIVATE CARS AND LIGHT GOODS VEHICLES) FOR A PERIOD OF 3 YEARS
LOTS 406 RP (PART), 407 (PART) AND 408 (PART) IN D.D.122,
SHEUNG CHEUNG WAI, PING SHAN, YUEN LONG, NEW TERRITORIES

規劃署
PLANNING
DEPARTMENT



參考編號
REFERENCE No.
A/YL-PS/684

圖 PLAN
A-3



實地照片 SITE PHOTOS

臨時公眾停車場(私家車及輕型貨車)的規劃許可續期(為期3年)
 新界元朗屏山上章圍丈量約份第122約
 地段第406號餘段(部分)、第407號(部分)及第408號(部分)
 RENEWAL OF PLANNING APPROVAL FOR TEMPORARY PUBLIC VEHICLE PARK
 (PRIVATE CARS AND LIGHT GOODS VEHICLES) FOR A PERIOD OF 3 YEARS
 LOTS 406 RP (PART), 407 (PART) AND 408 (PART) IN D.D.122,
 SHEUNG CHEUNG WAI, PING SHAN, YUEN LONG, NEW TERRITORIES

規劃署
 PLANNING
 DEPARTMENT



參考編號
 REFERENCE No.
 A/YL-PS/684

圖 PLAN
 A-4

本圖於2023年5月19日擬備，所根據的資料為攝於2023年5月9日的實地照片
 PLAN PREPARED ON 19.5.2023
 BASED ON SITE PHOTOS
 TAKEN ON 9.5.2023