


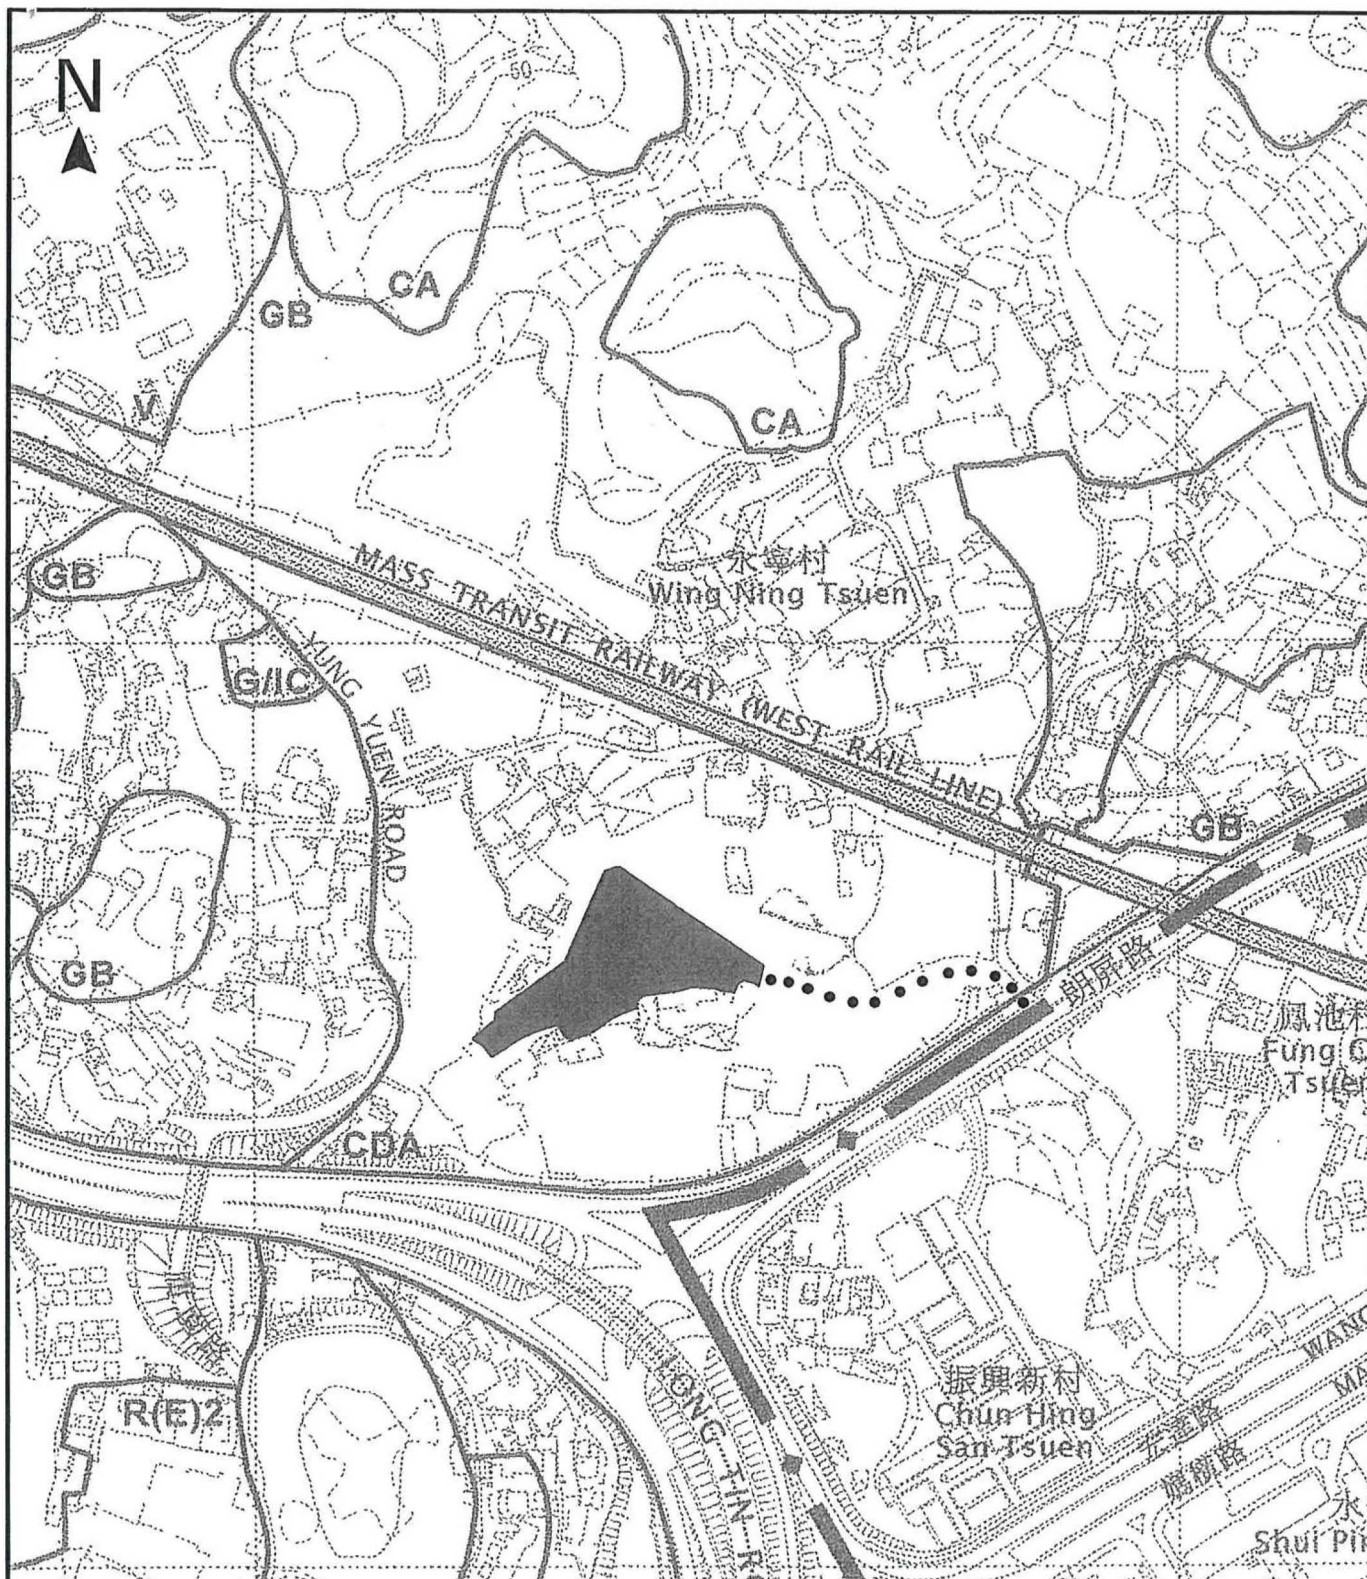

Project 項目名稱:

Proposed Temporary Public Vehicle Park for Private Cars, Medium Goods Vehicles and Coaches for a Period of 3 Years at Lots 688, 689 (Part), 690 (Part), 691 (Part), 692 (Part), 693 (Part), 694 (Part), 695 (Part), 756 (Part), 757 (Part), 758 (Part) and 947 (Part) in D.D. 122, Ping Shan, Yuen Long, New Territories

Drawing Title 圖紙標題:

Location Plan



Drawing No. 圖號:

20230508

Remarks 備註:


●●● Vehicular access leading from Long Ping Road

Scale 比例:

(摘錄自申請人於 23.5.2023 呈交的申請書)
(Extract from Applicant's
Submission of 23.5.2023)

參考編號
REFERENCE No.
A/YL-PS/687

繪圖 DRAWING
A-1

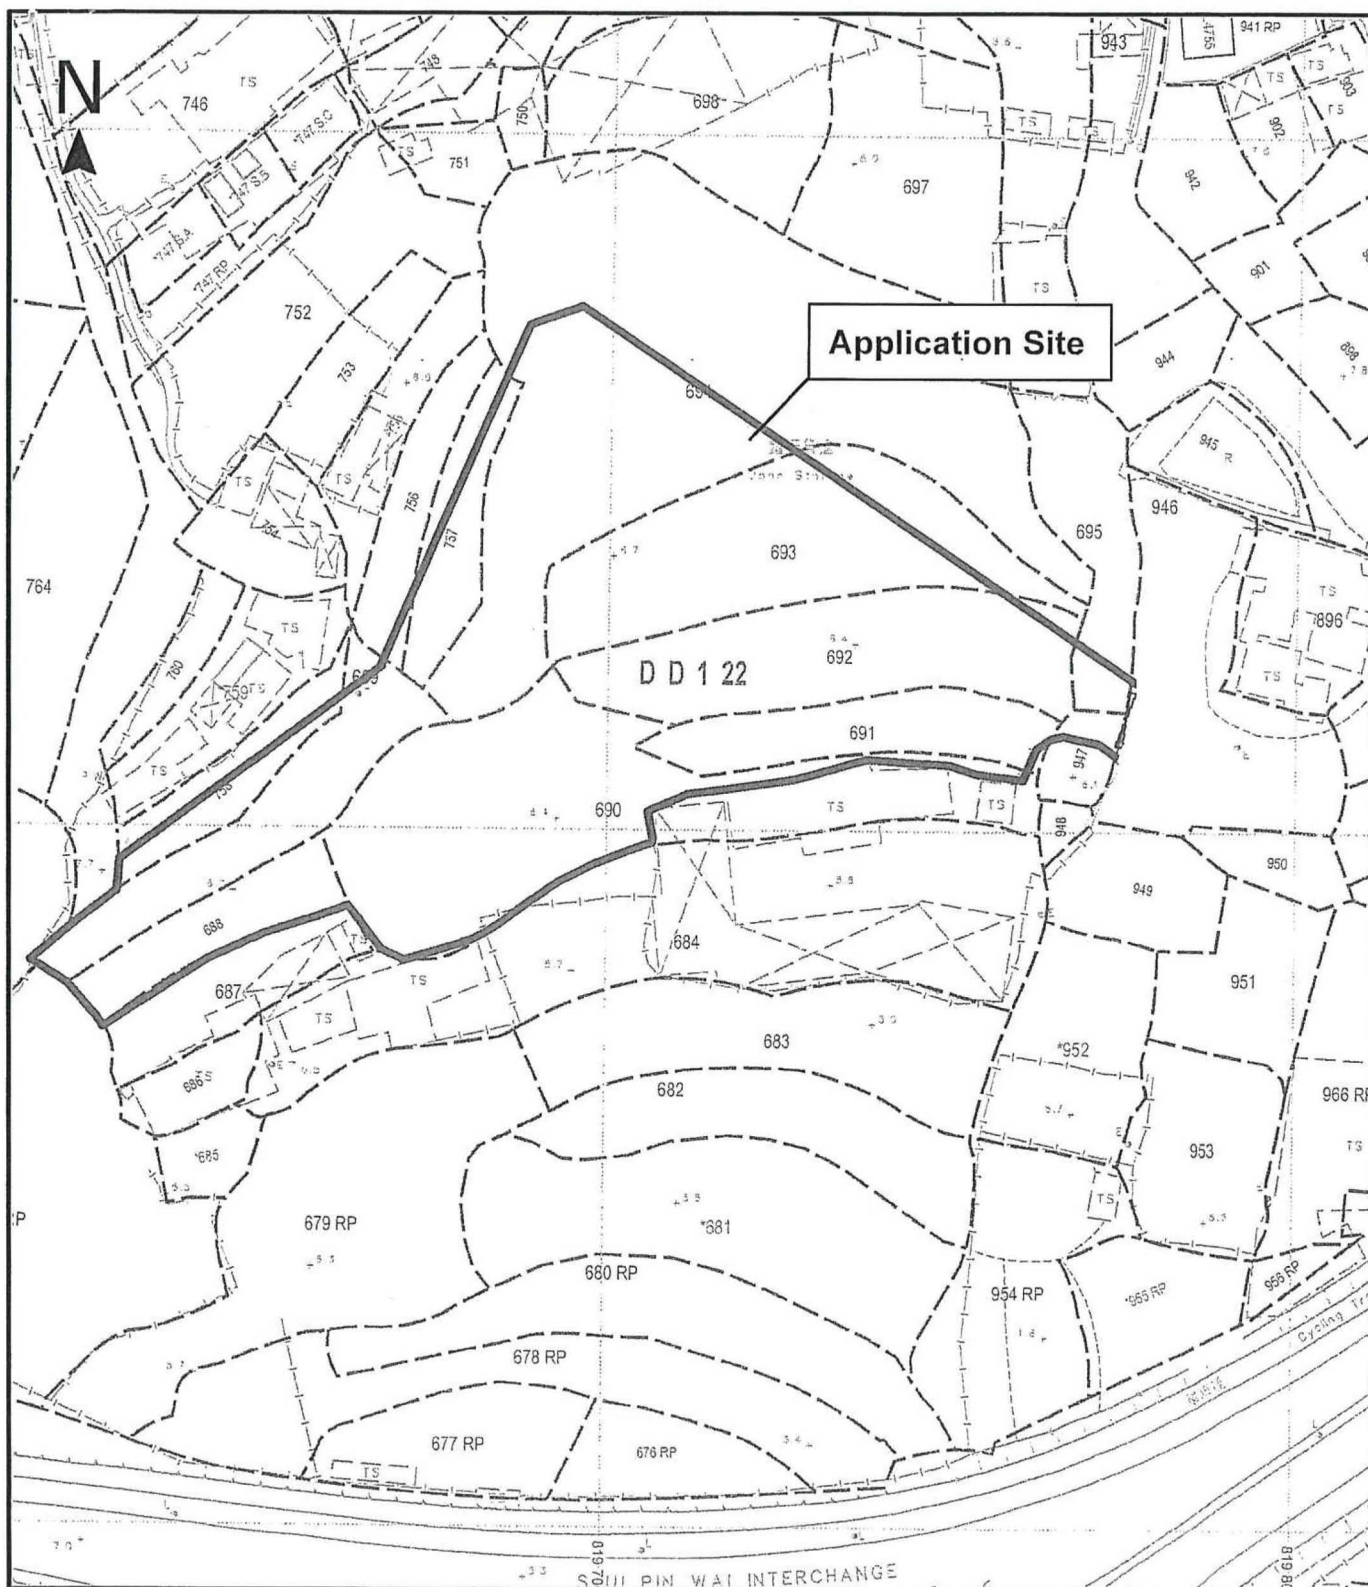

Project 項目名稱:

Proposed Temporary Public Vehicle Park for Private Cars, Medium Goods Vehicles and Coaches for a Period of 3 Years at Lots 688, 689 (Part), 690 (Part), 691 (Part), 692 (Part), 693 (Part), 694 (Part), 695 (Part), 756 (Part), 757 (Part), 758 (Part) and 947 (Part) in D.D. 122, Ping Shan, Yuen Long, New Territories

Drawing Title 圖紙標題:

Site Plan



Drawing No. 圖號:

20230508


Remarks 備註:

Scale 比例:

(摘錄自申請人於 23.5.2023 呈交的申請書)
(Extract from Applicant's
Submission of 23.5.2023)

參考編號
REFERENCE No.
AYL-PS/687

繪圖 DRAWING
A-2

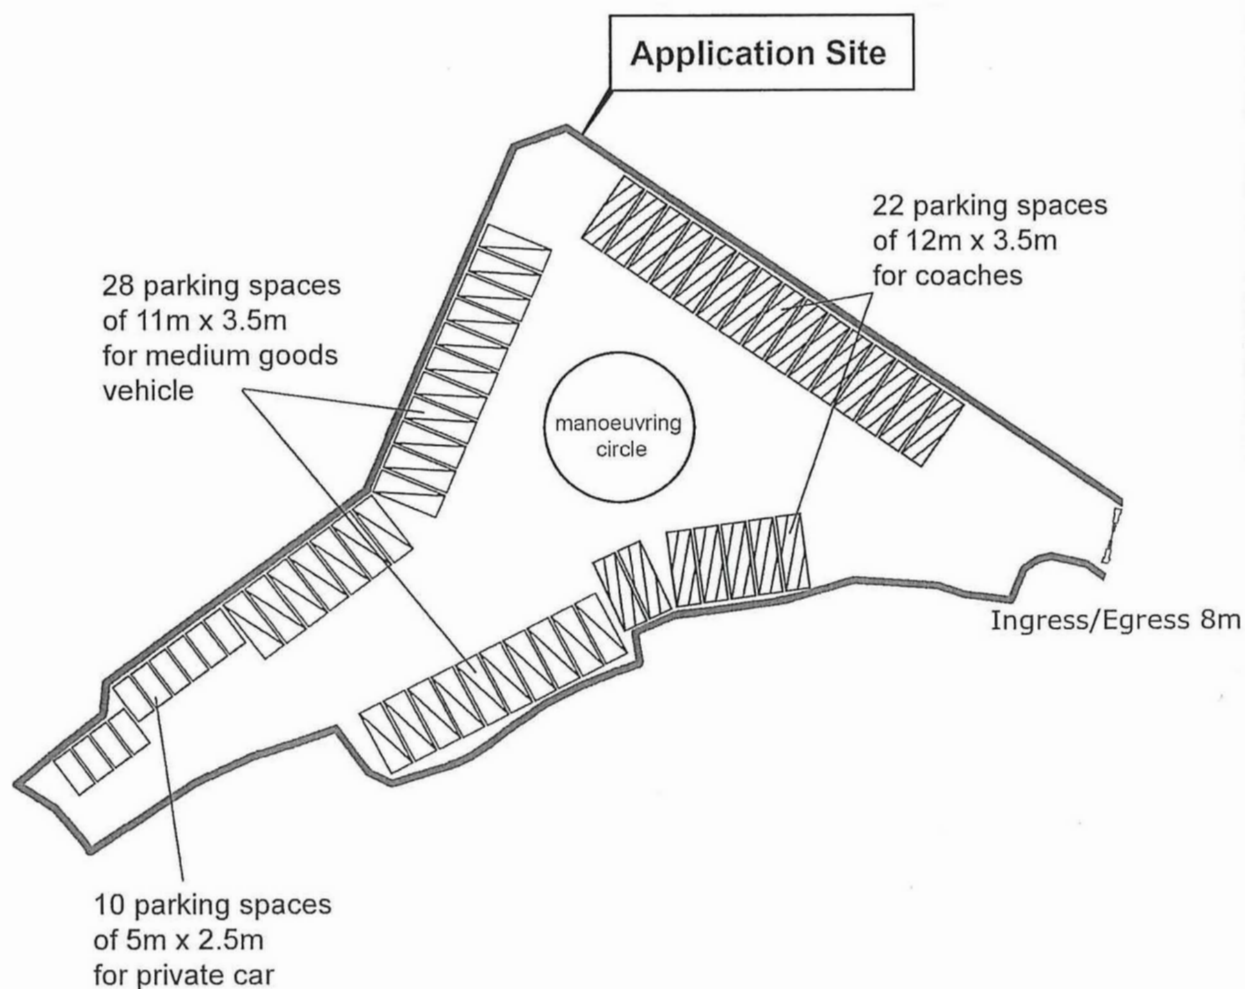



Project 項目名稱: Proposed Temporary Public Vehicle Park for Private Cars, Medium Goods Vehicles and Coaches for a Period of 3 Years at Lots 688, 689 (Part), 690 (Part), 691 (Part), 692 (Part), 693 (Part), 694 (Part), 695 (Part), 756 (Part), 757 (Part), 758 (Part) and 947 (Part) in D.D. 122, Ping Shan, Yuen Long, New Territories	Drawing Title 圖紙標題: Layout Plan		Remarks 備註: Medium Goods Vehicle Coaches Private Car Scale 比例:
--	---	--	--

(摘錄自申請人於 23.5.2023 呈交的申請書)
(Extract from Applicant's
Submission of 23.5.2023)

參考編號
REFERENCE No.
A/YL-PS/687

繪圖 DRAWING
A-3

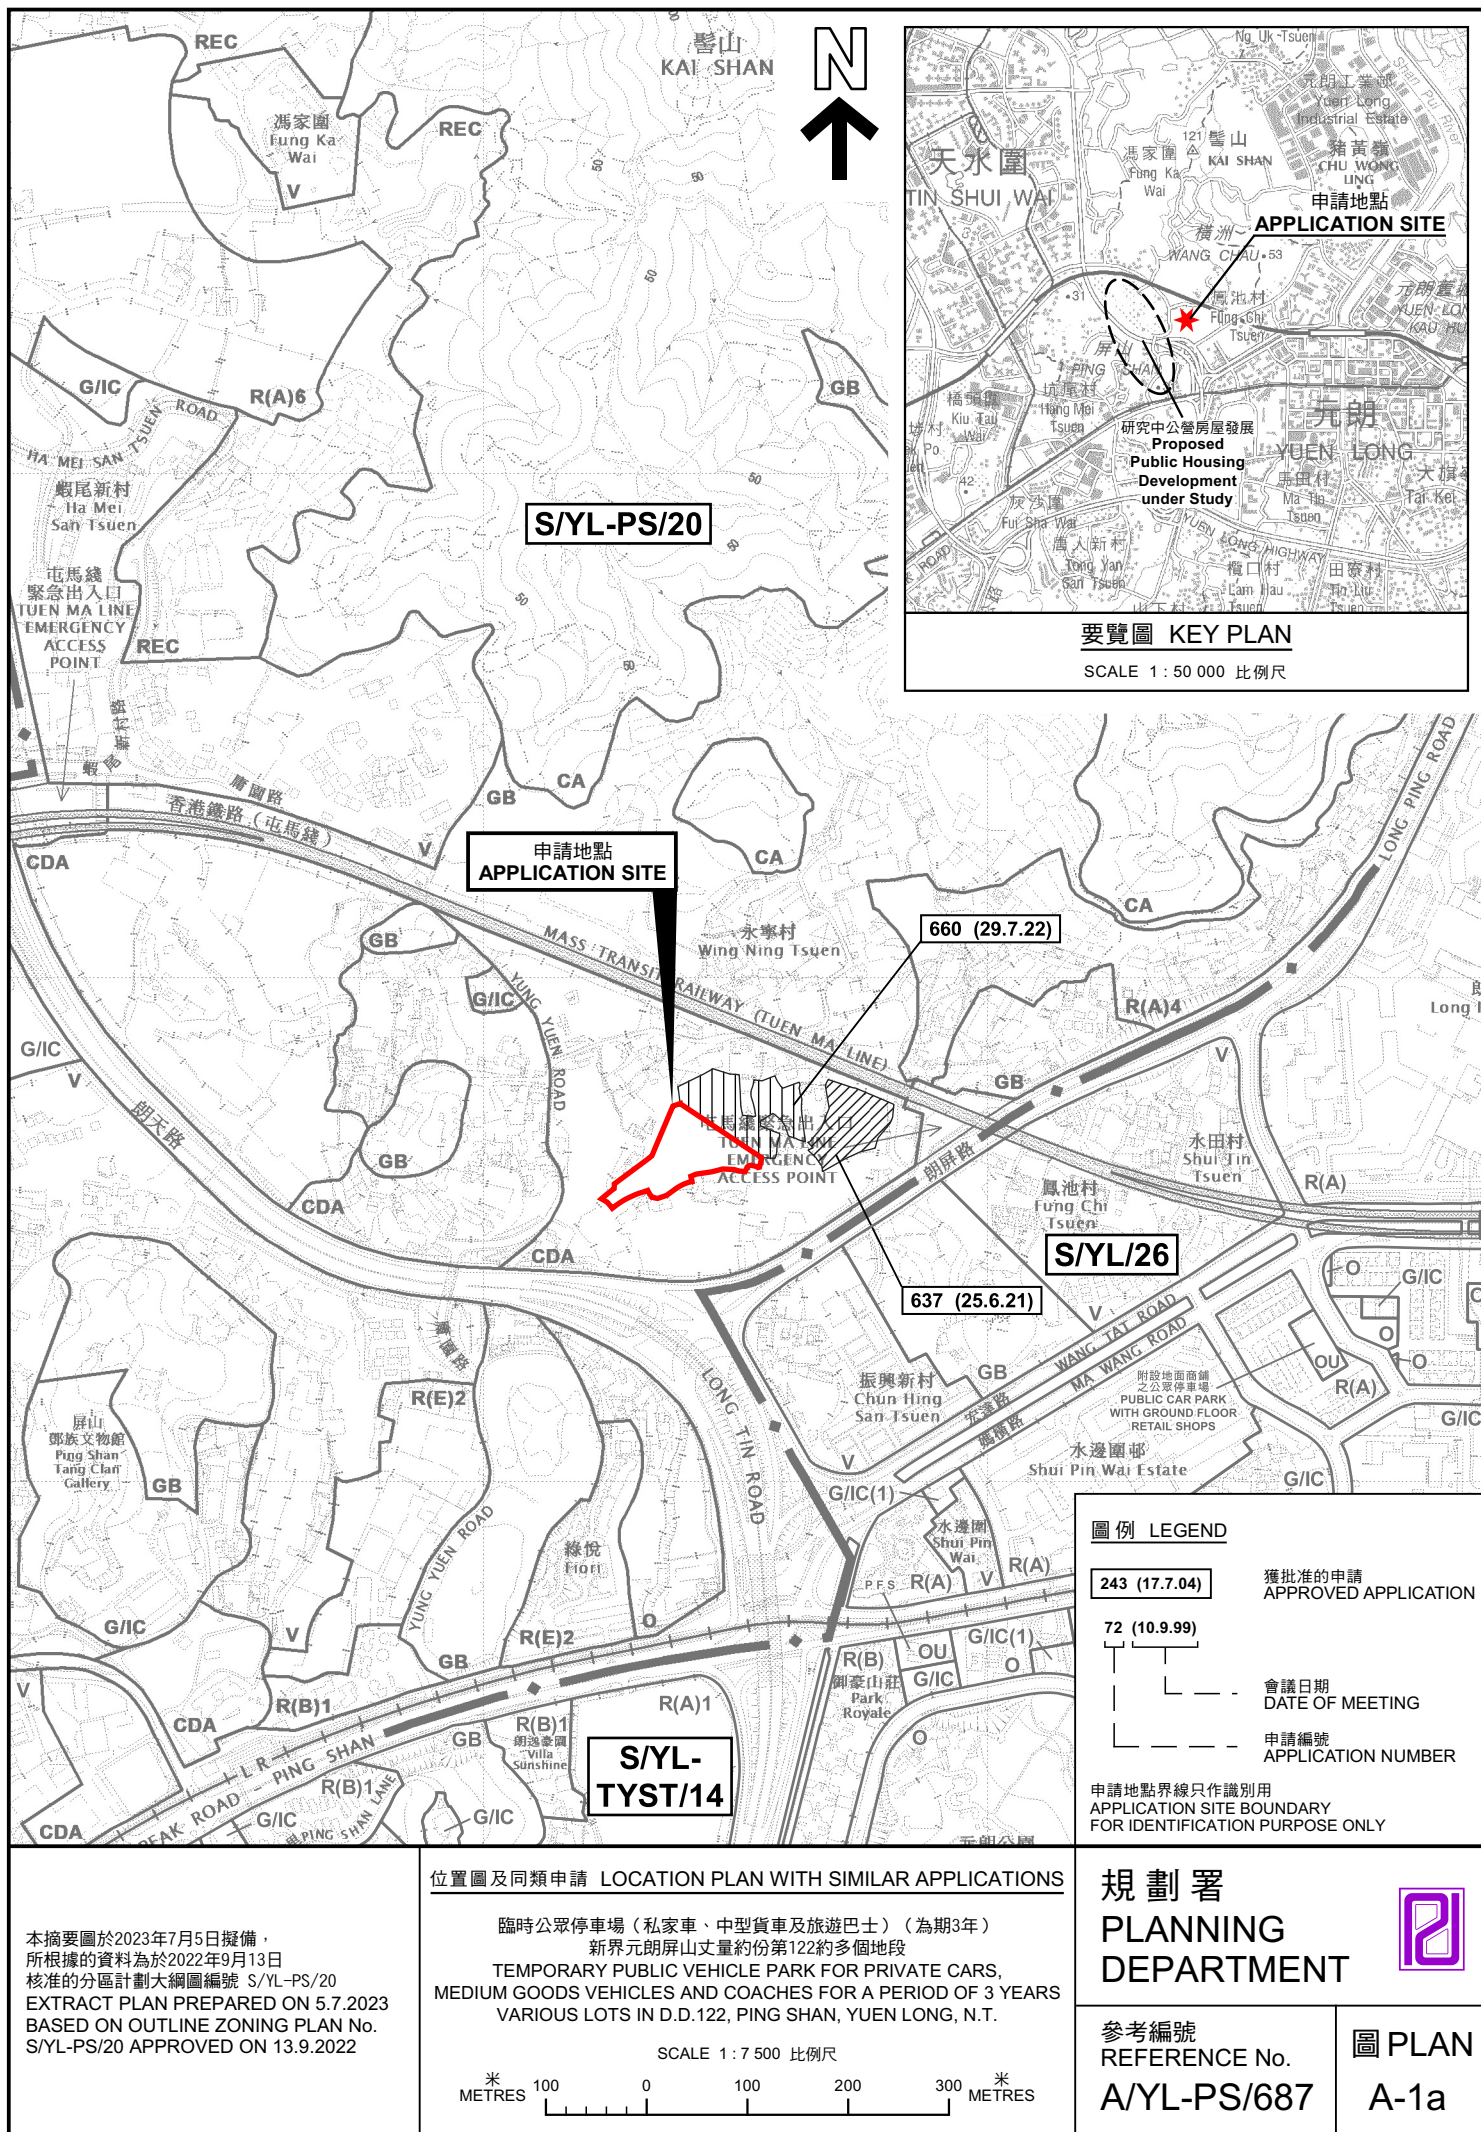

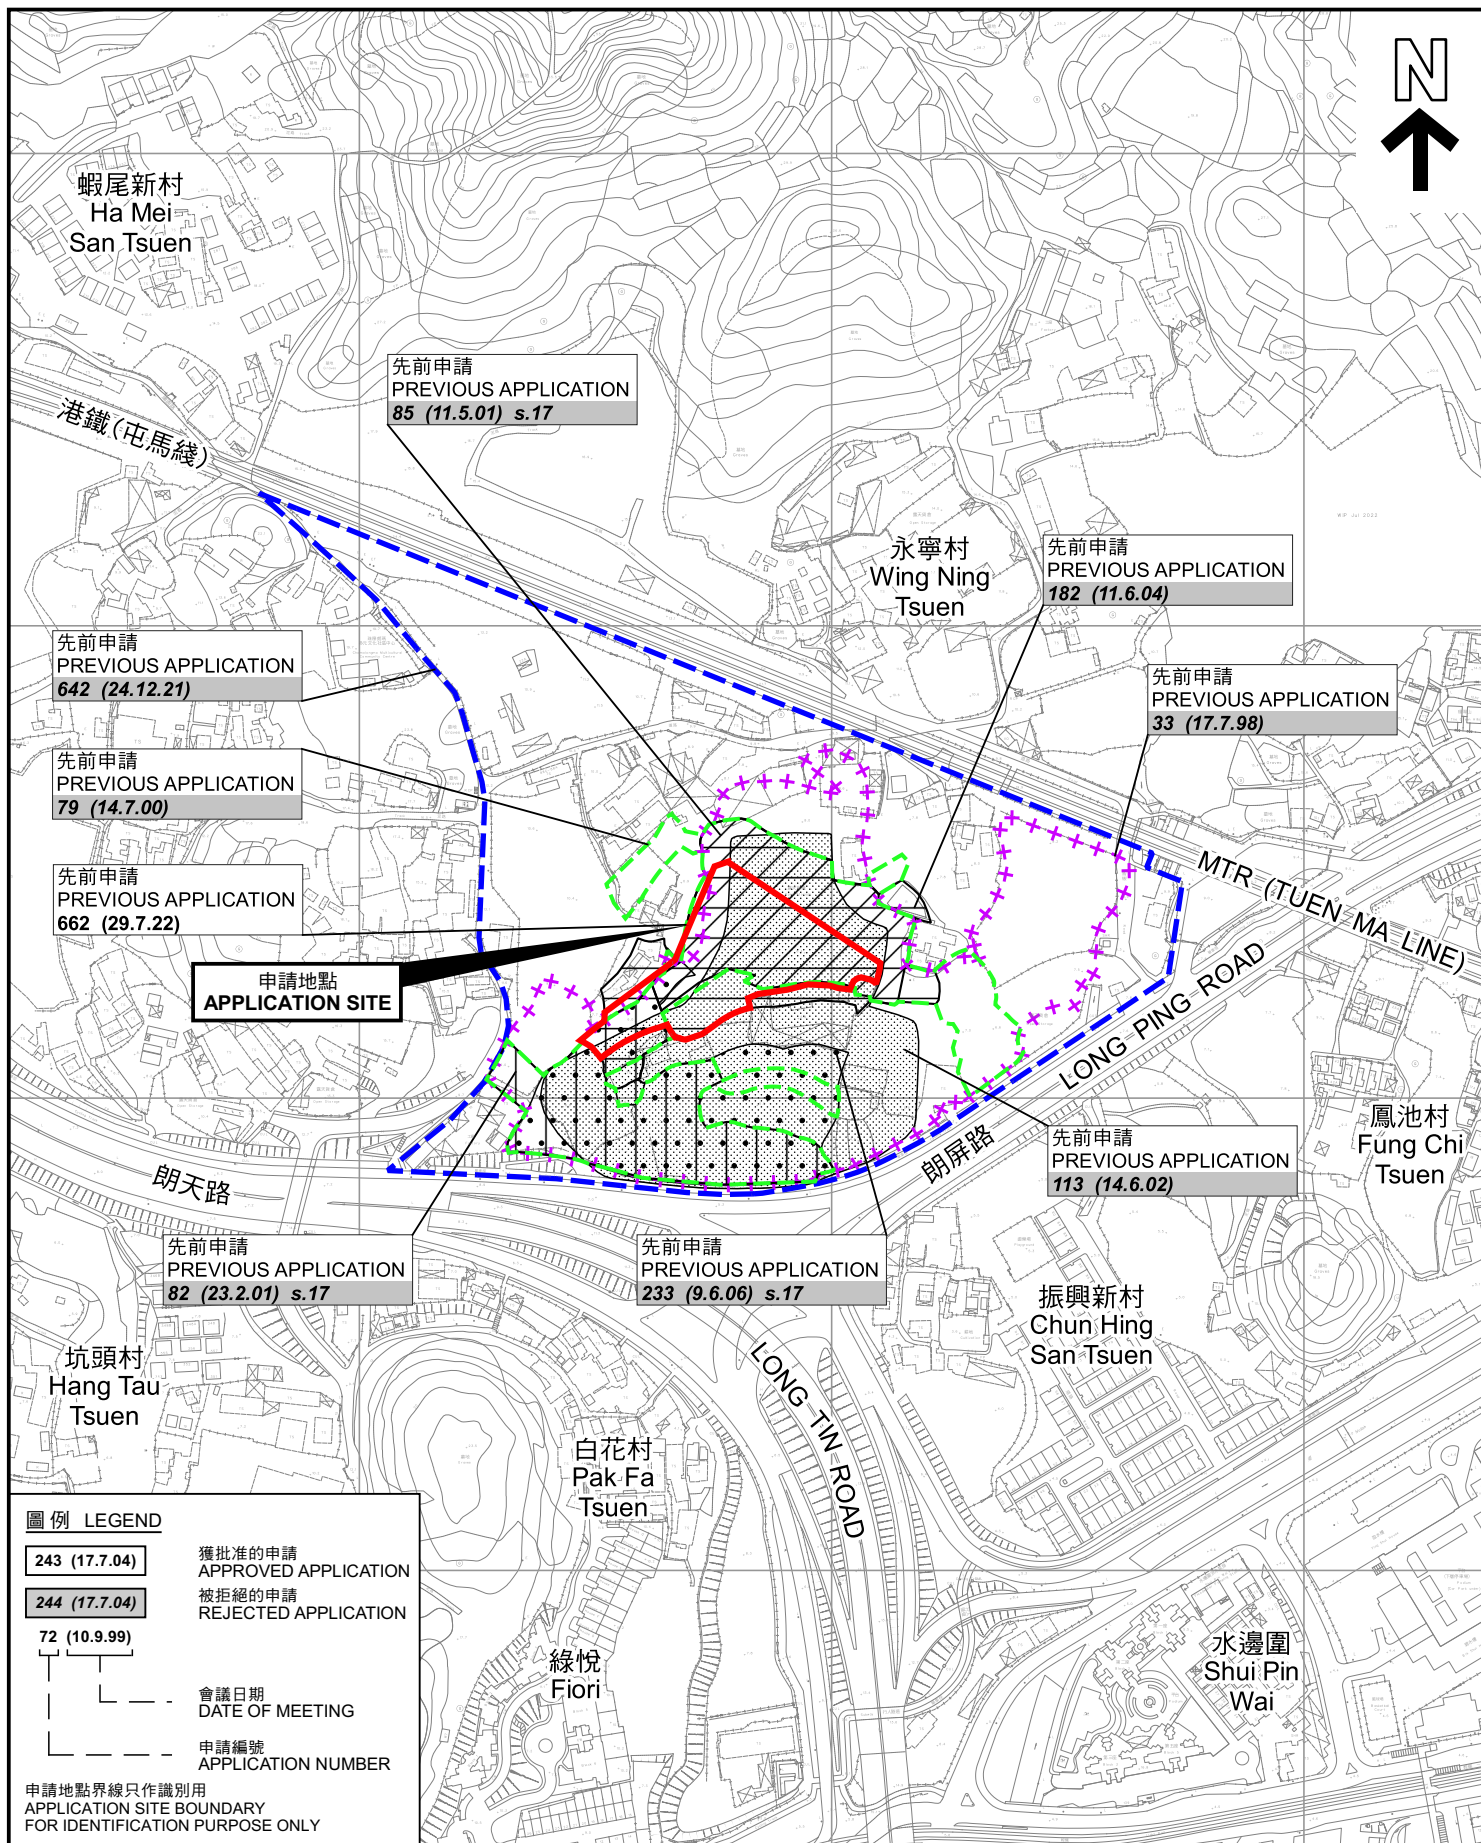

先前申請圖 PREVIOUS APPLICATIONS PLAN

臨時公眾停車場（私家車、中型貨車及旅遊巴士）（為期3年）
新界元朗屏山丈量約份第122約多個地段
TEMPORARY PUBLIC VEHICLE PARK FOR PRIVATE CARS,
MEDIUM GOODS VEHICLES AND COACHES FOR A PERIOD OF 3 YEARS
VARIOUS LOTS IN D.D.122, PING SHAN, YUEN LONG, N.T.

SCALE 1:4 000 比例尺
米 METRES 80 0 80 160 米 METRES

規劃署
PLANNING
DEPARTMENT



參考編號
REFERENCE No.
A/YL-PS/687

圖 PLAN
A-1b

本摘要圖於2023年6月30日擬備，
所根據的資料為測量圖編號
6-NW-3D、4C、8B、8D、9A 及 9C
EXTRACT PLAN PREPARED ON 30.6.2023
BASED ON SURVEY SHEETS No.
6-NW-3D, 4C, 8B, 8D, 9A & 9C



圖例 LEGEND

 申請地點(界線只作識別用)
APPLICATION SITE
(BOUNDARY FOR IDENTIFICATION
PURPOSE ONLY)

本摘要圖於2023年6月30日擬備，所根據
的資料為地政總署於2022年2月14日拍得
的航攝照片編號 E149491C
EXTRACT PLAN PREPARED ON 30.6.2023
BASED ON AERIAL PHOTO No.
E149491C TAKEN ON 14.2.2022
BY LANDS DEPARTMENT

航攝照片 AERIAL PHOTO

臨時公眾停車場(私家車、中型貨車及旅遊巴士)(為期3年)
新界元朗屏山丈量約份第122約多個地段
TEMPORARY PUBLIC VEHICLE PARK FOR PRIVATE CARS,
MEDIUM GOODS VEHICLES AND COACHES FOR A PERIOD OF 3 YEARS
VARIOUS LOTS IN D.D.122, PING SHAN, YUEN LONG, N.T.

規劃署
PLANNING
DEPARTMENT



參考編號
REFERENCE No.
A/YL-PS/687

圖 PLAN
A-3



申請地點界線只作識別用 APPLICATION SITE BOUNDARY FOR IDENTIFICATION PURPOSE ONLY

實地照片 SITE PHOTOS

本圖於2023年6月30日擬備，所根據的資料為攝於2023年5月30日的實地照片
PLAN PREPARED ON 30.6.2023
BASED ON SITE PHOTOS
TAKEN ON 30.5.2023

臨時公眾停車場（私家車、中型貨車及旅遊巴士）（為期3年）
新界元朗屏山丈量約份第122約多個地段
TEMPORARY PUBLIC VEHICLE PARK FOR PRIVATE CARS,
MEDIUM GOODS VEHICLES AND COACHES FOR A PERIOD OF 3 YEARS
VARIOUS LOTS IN D.D.122, PING SHAN, YUEN LONG, N.T.

規 劃 署
PLANNING
DEPARTMENT



參考編號
REFERENCE No.
A/YL-PS/687

圖 PLAN
A-4