

Application Site

Project 項目名稱:

Proposed Temporary Place of Recreation, Sports or Culture (Hobby Farm) for a Period of 3 Years at Lots 914, 915, 916 (Part), and 917 (Part) in D.D. 122, Ping Shan, Yuen Long, New Territories

Drawing Title 圖紙標題:

Site Plan



Drawing No. 圖號:

20231218


Remarks 備註:

Scale 比例:

(摘錄自申請人於 10. 1. 2024 呈交的申請書)
(Extract from Applicant's
Submission of 10.1.2024)

參考編號
REFERENCE No.
AYL-PS/704

繪圖 DRAWING
A-1

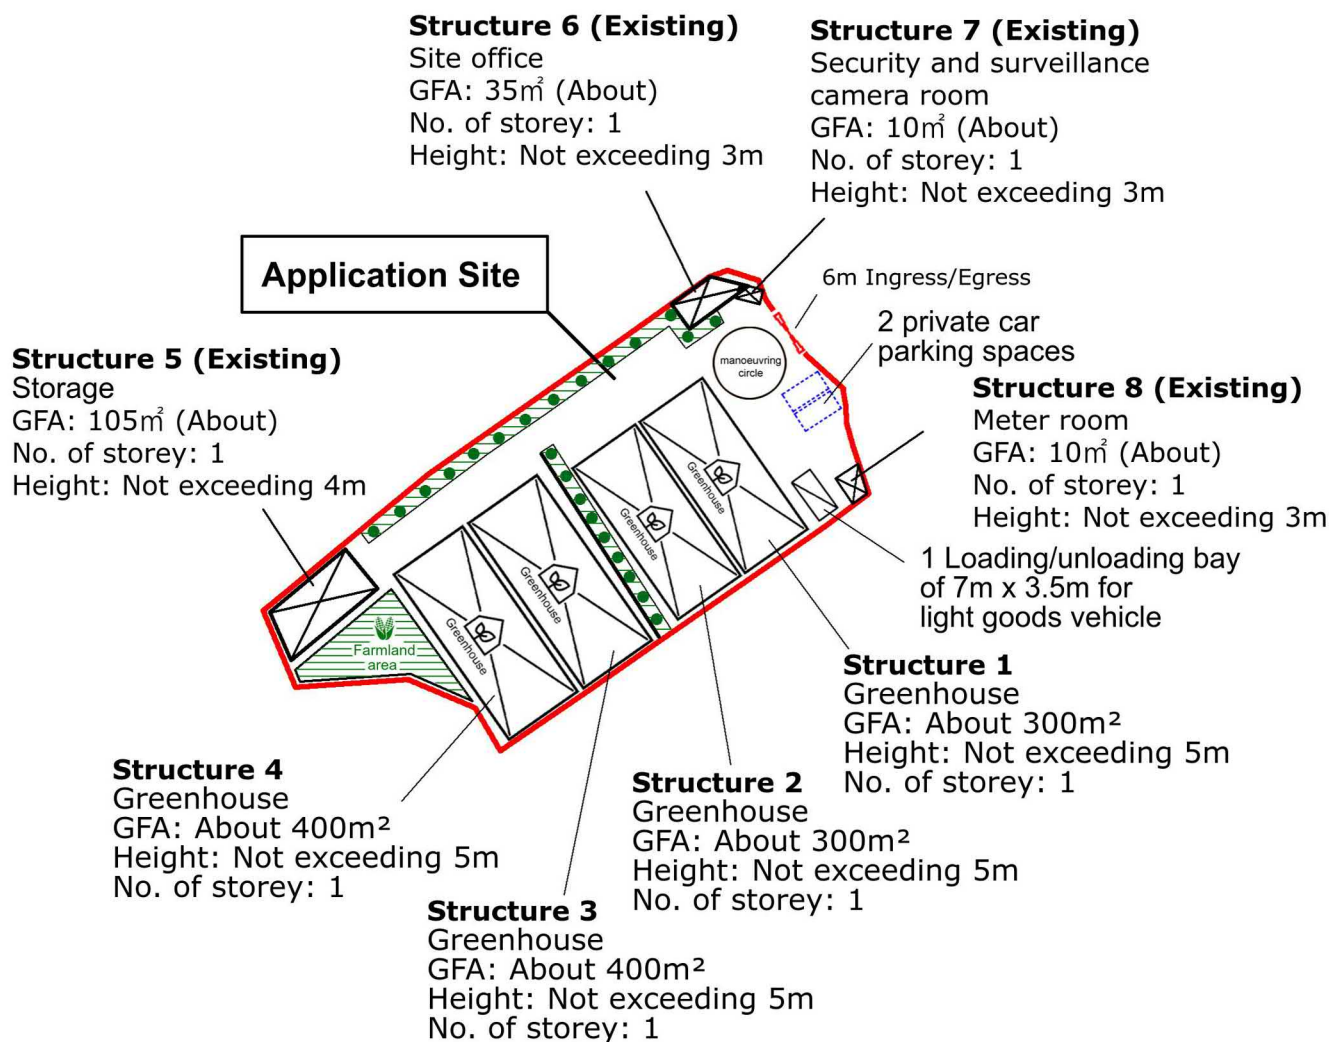

Project 項目名稱:

Proposed Temporary Place of Recreation, Sports or Culture (Hobby Farm) for a Period of 3 Years at Lots 914, 915, 916 (Part), and 917 (Part) in D.D. 122, Ping Shan, Yuen Long, New Territories

Drawing Title 圖紙標題:

Layout Plan


Drawing No. 圖號:

20231218



Remarks 備註:

- Light goods vehicle
- Structure
- Private Car Parking
- Existing Tree
- Farmland Area

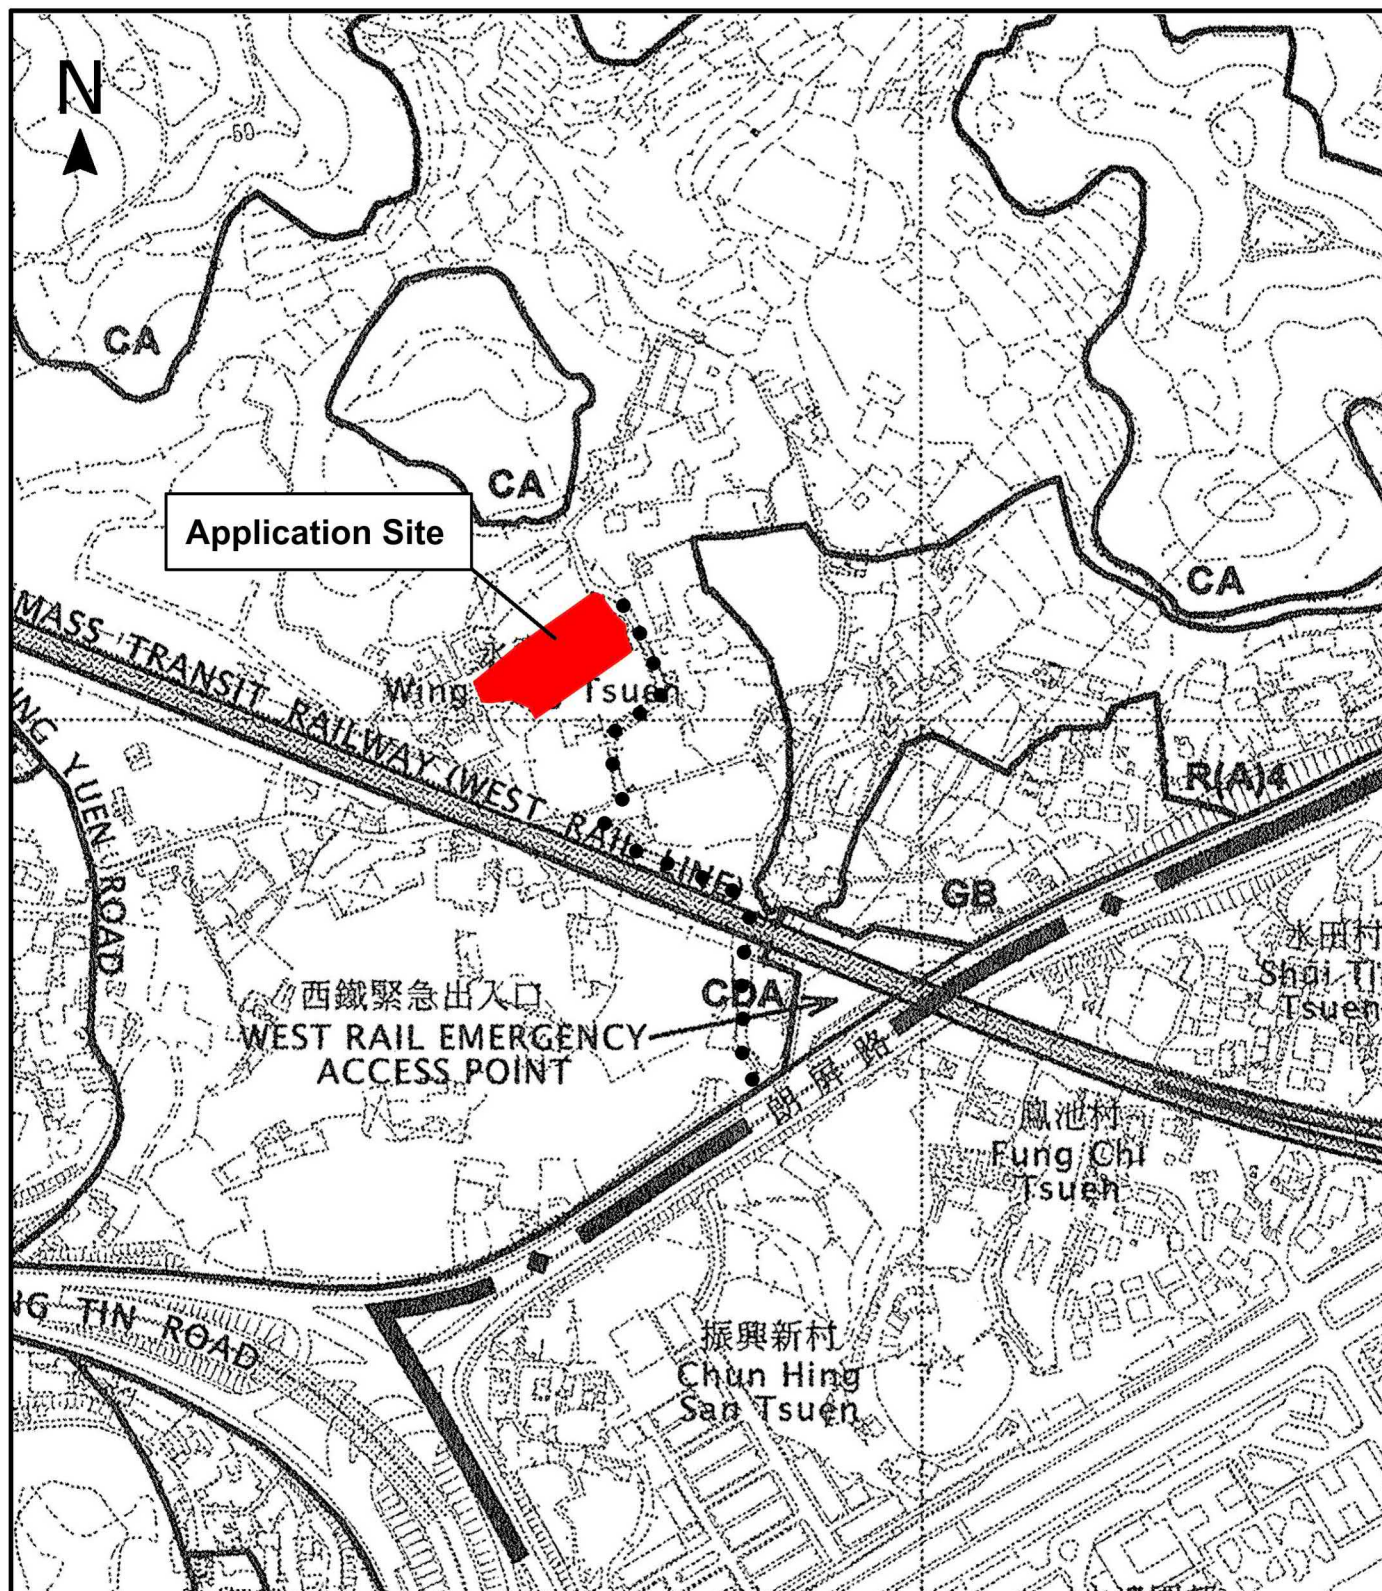


<p>Project 項目名稱:</p> <p>Proposed Temporary Place of Recreation, Sports or Culture (Hobby Farm) for a Period of 3 Years at Lots 914, 915, 916 (Part), and 917 (Part) in D.D. 122, Ping Shan, Yuen Long, New Territories</p>	<p>Drawing Title 圖紙標題:</p> <p>Location Plan</p>  <p>Drawing No. 圖號:</p> <p>20231003</p>	<p>Remarks 備註:</p> <p>... Vehicular access leading from Long Ping Road</p> <p>Scale 比例:</p>
--	---	---

(摘錄自申請人於 10. 1. 2024 呈交的申請書)
(Extract from Applicant's Submission of 10.1.2024)

參考編號
REFERENCE No.
A/YL-PS/704

繪圖 DRAWING
A-3

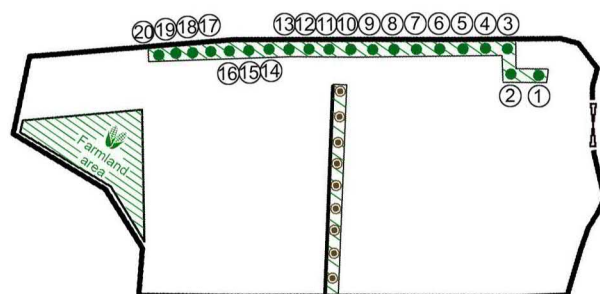

Project 項目名稱:

Proposed Temporary Place of Recreation, Sports or Culture (Hobby Farm) for a Period of 3 Years at Lots 914, 915, 916 (Part), and 917 (Part) in D.D. 122, Ping Shan, Yuen Long, New Territories

Drawing Title 圖紙標題:

Landscape Plan

Drawing No. 圖號:

20240222

Remarks 備註:

 Farmland Area


 Existing Tree

 Existing Tree in pot

(摘錄自申請人於 23. 2. 2024 呈交的進一步資料)
(Extract from Applicant's Further
Information Submitted on 23.2.2024)

參考編號
REFERENCE No.
A/YL-PS/704

繪圖 DRAWING
A-4

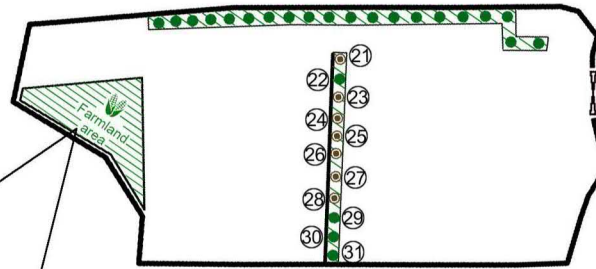

Reference photos



Project 項目名稱:

Proposed Temporary Place of Recreation, Sports or Culture (Hobby Farm) for a Period of 3 Years at Lots 914, 915, 916 (Part), and 917 (Part) in D.D. 122, Ping Shan, Yuen Long, New Territories

Drawing Title 圖紙標題:

Landscape Plan (2)

Drawing No. 圖號:

20240222

Remarks 備註:

 Farmland Area

 Existing Tree


 Existing Tree in pot

(摘錄自申請人於 23. 2. 2024 呈交的進一步資料)
(Extract from Applicant's Further
Information Submitted on 23.2.2024)


參考編號
REFERENCE No.
A/YL-PS/704

繪圖 DRAWING
A-5

Reference Photos

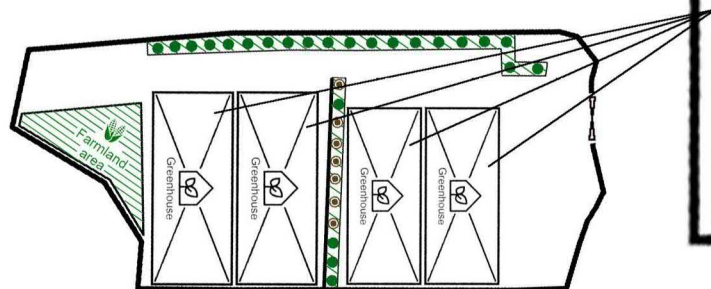

Ingress/Egress

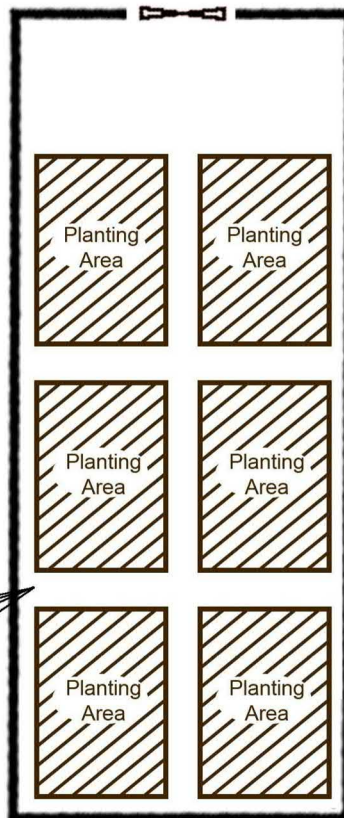

Reference Photos



Project 項目名稱:

Proposed Temporary Place of Recreation, Sports or Culture (Hobby Farm) for a Period of 3 Years at Lots 914, 915, 916 (Part), and 917 (Part) in D.D. 122, Ping Shan, Yuen Long, New Territories

Drawing Title 圖紙標題:

Proposed Greenhouse Layout Plan

Drawing No. 圖號:

20240222


Remarks 備註:

-  Farmland Area
-  Existing Tree
-  Existing Tree in pot

(摘錄自申請人於 23. 2. 2024 呈交的進一步資料)
(Extract from Applicant's Further
Information Submitted on 23.2.2024)

參考編號
REFERENCE No.
A/YL-PS/704

繪圖 DRAWING
A-6

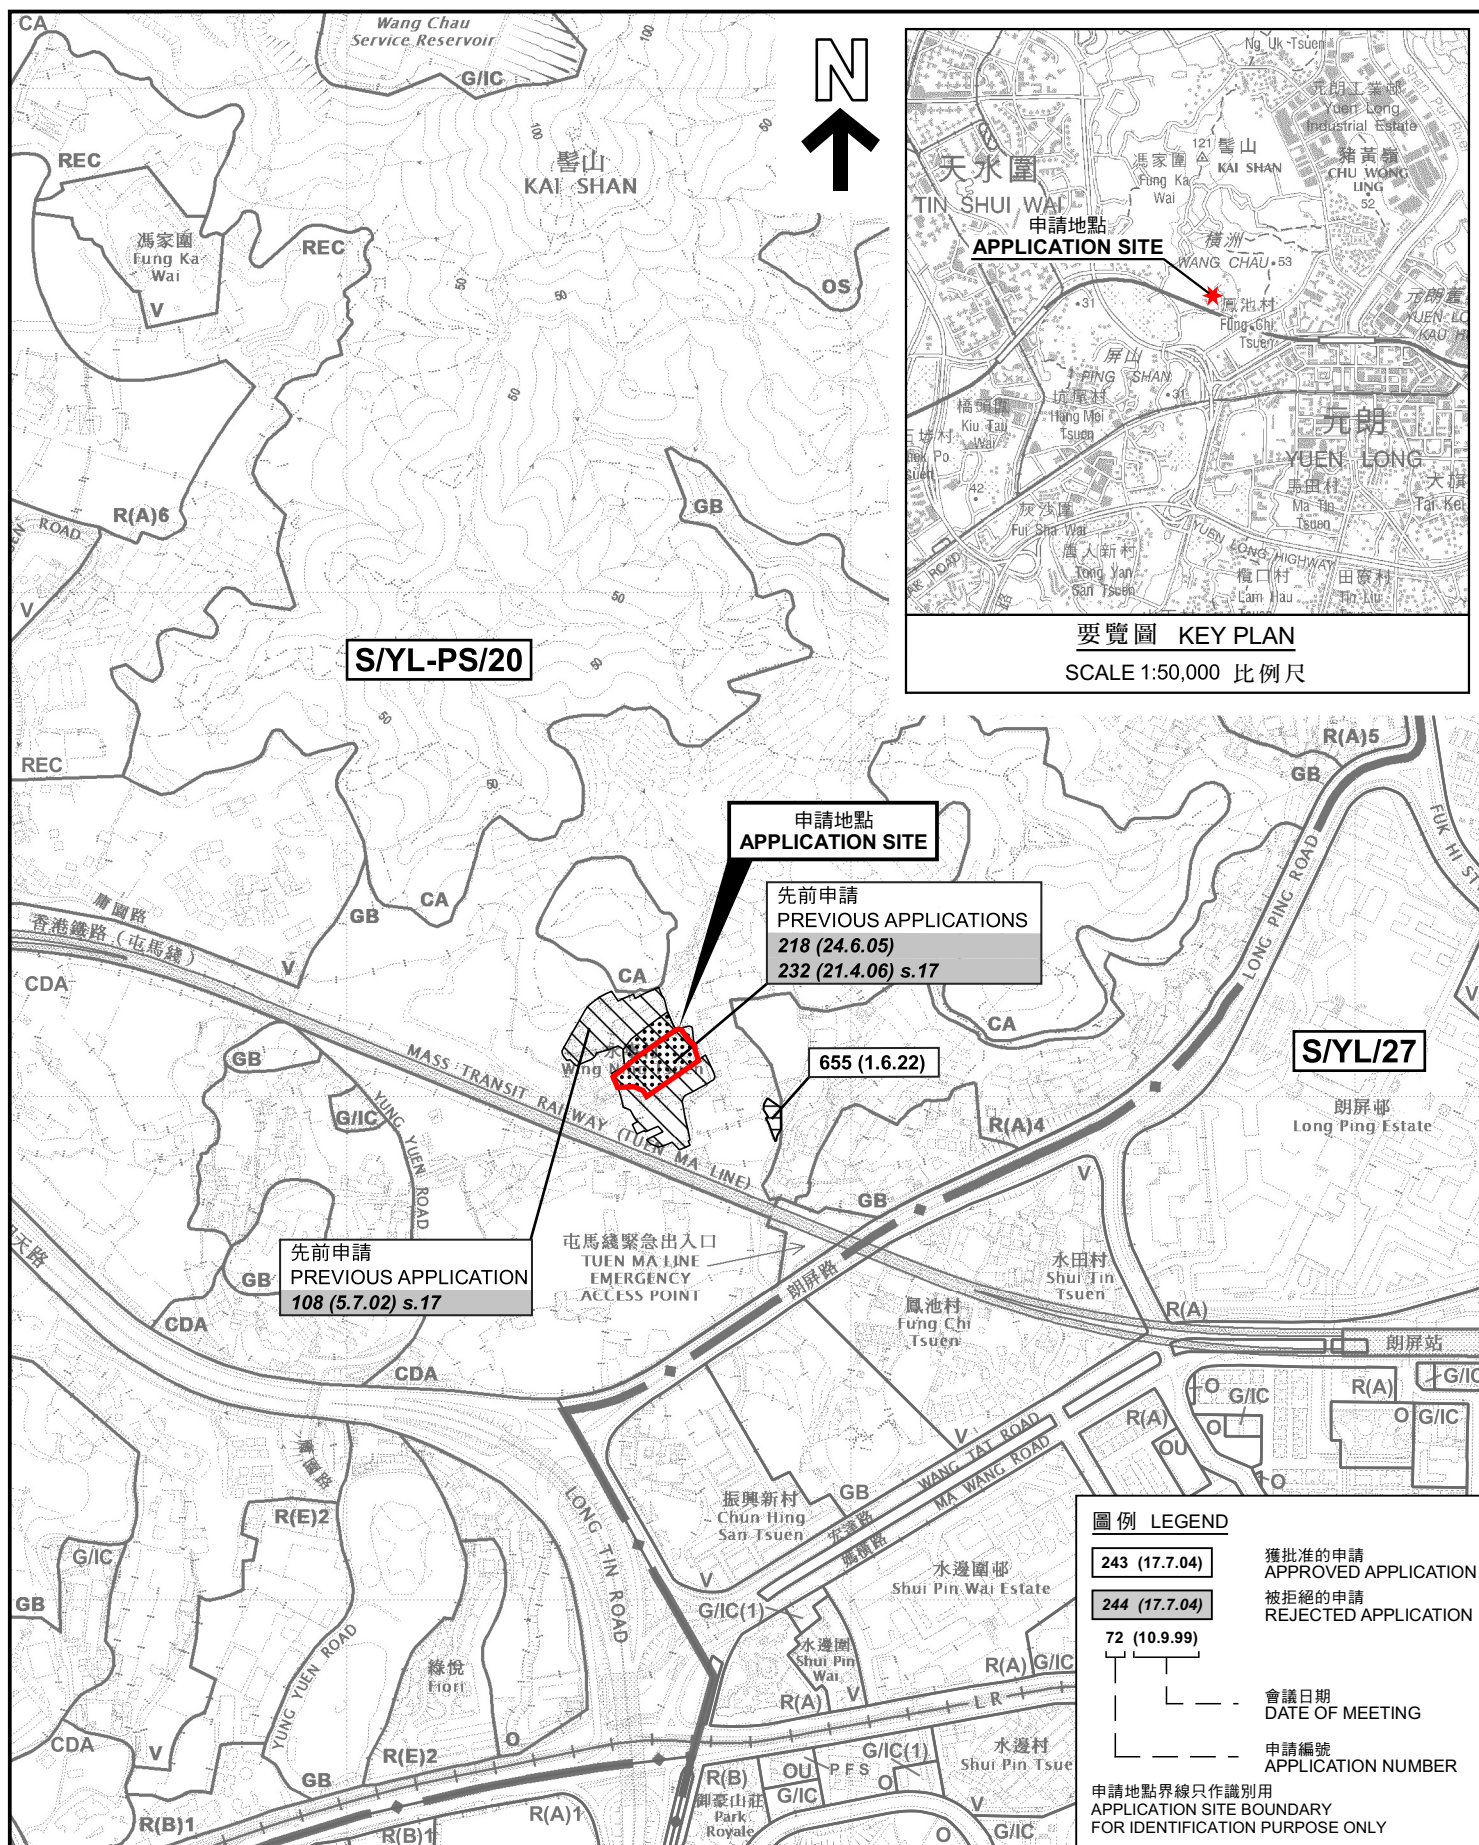

本摘要圖於2024年1月23日擬備，
所根據的資料為於2022年9月13日
核准的分區計劃大綱圖編號 S/YL-PS/20
EXTRACT PLAN PREPARED ON 23.1.2024
BASED ON OUTLINE ZONING PLAN No.
S/YL-PS/20 APPROVED ON 13.9.2022

位置圖 LOCATION PLAN

擬議臨時康體文娛場所(休閒農場)(為期3年)
新界元朗屏山丈量約份第122約
地段第914號、第915號、第916號(部分)及第917號(部分)
PROPOSED TEMPORARY PLACE FOR RECREATION,
SPORTS OR CULTURE (HOBBY FARM) FOR A PERIOD OF 3 YEARS
LOTS 914, 915, 916 (PART) AND 917 (PART) IN D.D.122,
PING SHAN, YUEN LONG, NEW TERRITORIES

SCALE 1 : 7 500 比例尺


米 100 0 100 200 300 米
METRES METRES


規劃署
PLANNING
DEPARTMENT



參考編號
REFERENCE No.
A/YL-PS/704

PLAN
A-1

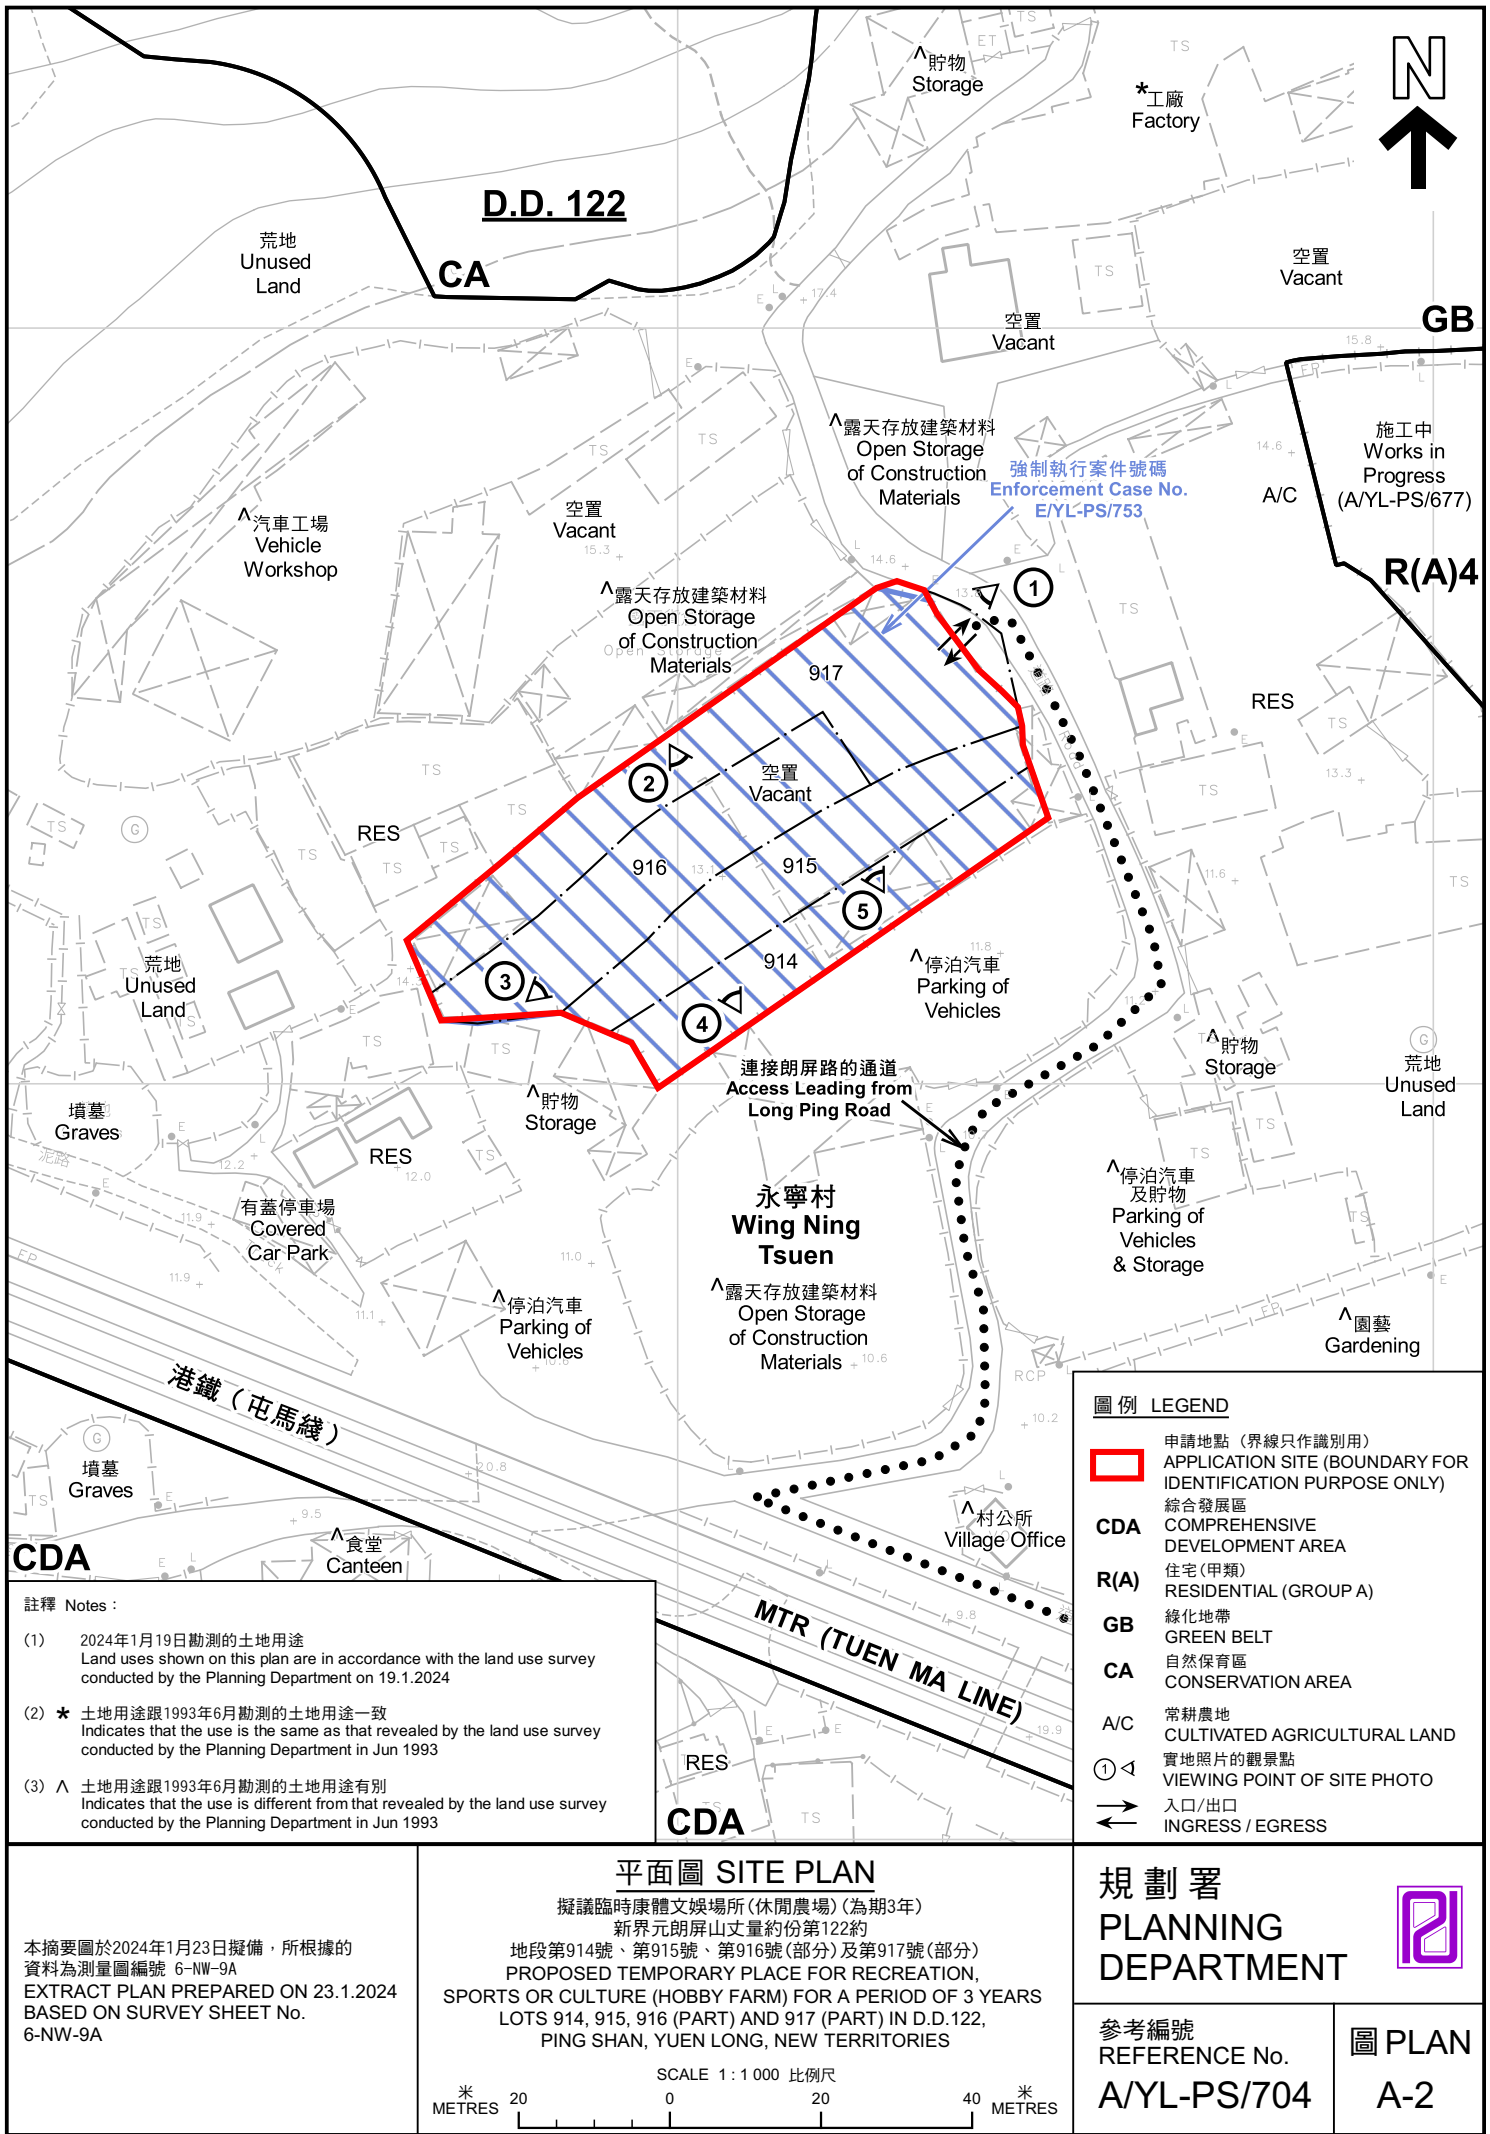

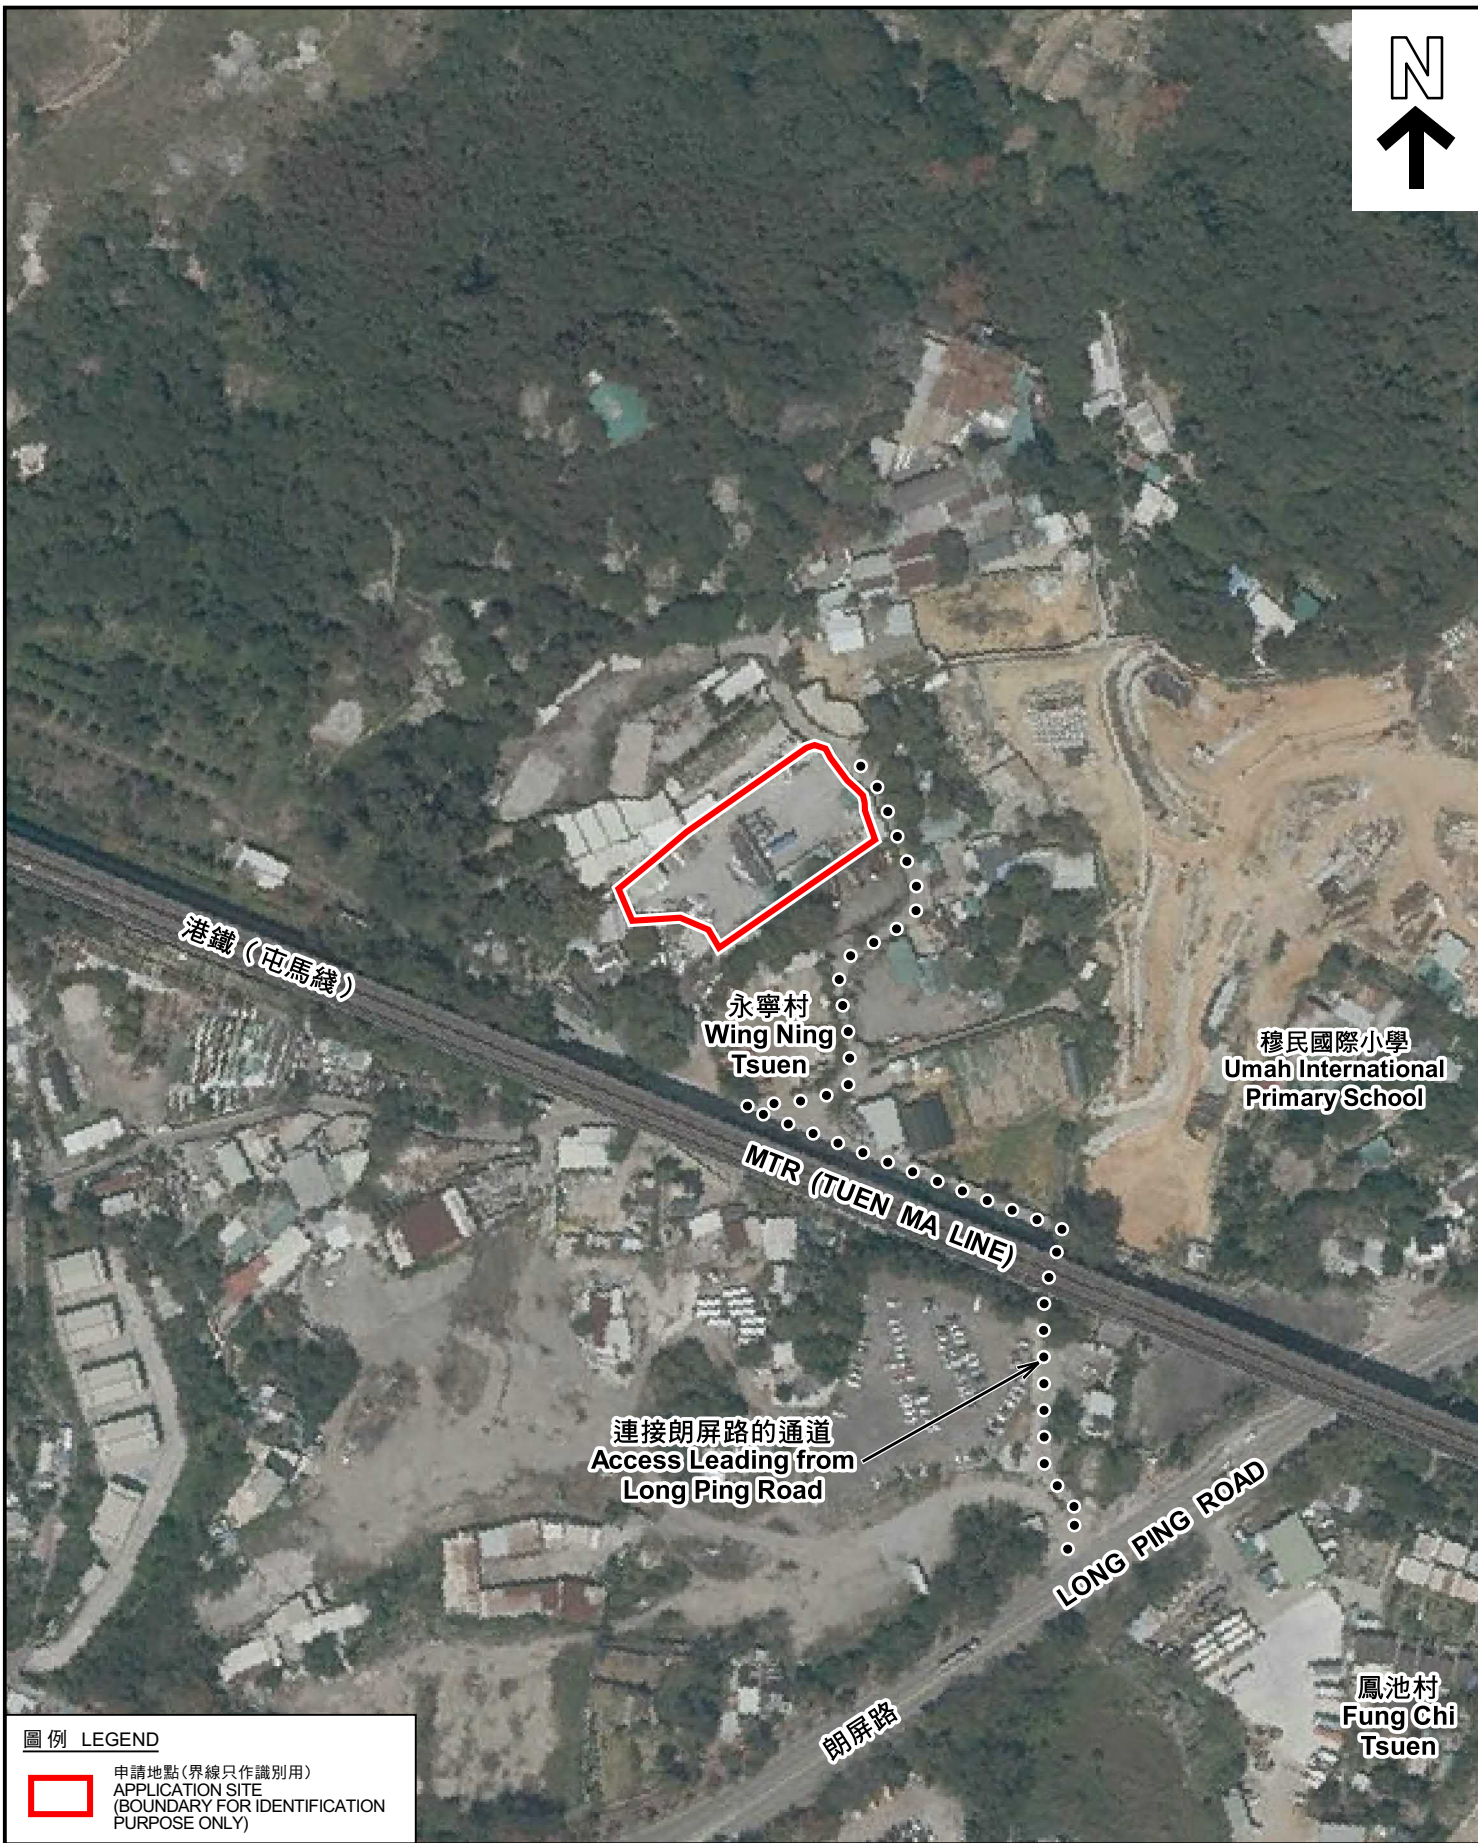

圖例 LEGEND



申請地點(界線只作識別用)
APPLICATION SITE
(BOUNDARY FOR IDENTIFICATION
PURPOSE ONLY)

本摘要圖於2024年1月23日擬備，所根據的資料為地政總署於2022年3月8日拍得的航攝照片編號 E152702C
EXTRACT PLAN PREPARED ON 23.1.2024
BASED ON AERIAL PHOTO No.
E152702C TAKEN ON 8.3.2022
BY LANDS DEPARTMENT

航攝照片 AERIAL PHOTO

擬議臨時康體文娛場所(休閒農場)(為期3年)
新界元朗屏山丈量約份第122約
地段第914號、第915號、第916號(部分)及第917號(部分)
PROPOSED TEMPORARY PLACE FOR RECREATION,
SPORTS OR CULTURE (HOBBY FARM) FOR A PERIOD OF 3 YEARS
LOTS 914, 915, 916 (PART) AND 917 (PART) IN D.D.122,
PING SHAN, YUEN LONG, NEW TERRITORIES

規劃署
PLANNING
DEPARTMENT



參考編號
REFERENCE No.
A/YL-PS/704

圖 PLAN
A-3



申請地點界線只作識別用 APPLICATION SITE BOUNDARY FOR IDENTIFICATION PURPOSE ONLY

實地照片 SITE PHOTOS

擬議臨時康體文娛場所(休閒農場)(為期3年)
新界元朗屏山丈量約份第122約
地段第914號、第915號、第916號(部分)及第917號(部分)
PROPOSED TEMPORARY PLACE FOR RECREATION,
SPORTS OR CULTURE (HOBBY FARM) FOR A PERIOD OF 3 YEARS
LOTS 914, 915, 916 (PART) AND 917 (PART) IN D.D.122,
PING SHAN, YUEN LONG, NEW TERRITORIES

規劃署
PLANNING
DEPARTMENT



參考編號
REFERENCE No.
A/YL-PS/704

圖 PLAN
A-4a

本圖於2024年1月23日擬備，所根據的資料為攝於2024年1月19日的實地照片
PLAN PREPARED ON 23.1.2024
BASED ON SITE PHOTOS
TAKEN ON 19.1.2024

4



5



實地照片 SITE PHOTOS

擬議臨時康體文娛場所(休閒農場)(為期3年)
新界元朗屏山丈量約份第122約
地段第914號、第915號、第916號(部分)及第917號(部分)
PROPOSED TEMPORARY PLACE FOR RECREATION,
SPORTS OR CULTURE (HOBBY FARM) FOR A PERIOD OF 3 YEARS
LOTS 914, 915, 916 (PART) AND 917 (PART) IN D.D.122,
PING SHAN, YUEN LONG, NEW TERRITORIES

規劃署
PLANNING
DEPARTMENT



參考編號
REFERENCE No.
A/YL-PS/704

圖 PLAN
A-4b

本圖於2024年1月23日擬備，所根據的
資料為攝於2024年1月19日的實地照片
PLAN PREPARED ON 23.1.2024
BASED ON SITE PHOTOS
TAKEN ON 19.1.2024