




Structure 1
Guard room
GFA: Not exceeding 20m²
Height: Not exceeding 3.5m
No. of storey: 1

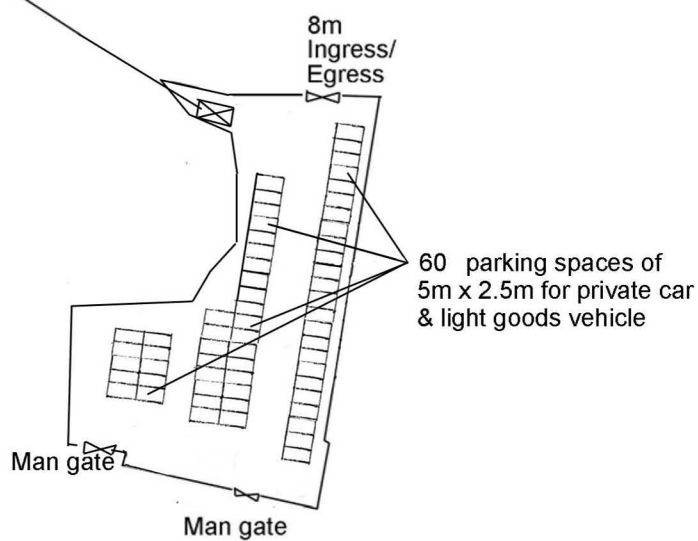

Project 項目名稱: Proposed Temporary Public Vehicle Park for Private Car & Light Goods Vehicle for a Period of 3 Years at Lots 384 (Part), 387 S.C ss.1 RP (Part), 387 S.C ss.2 RP (Part), 387 S.C ss.3 RP (Part), 388 (Part), 390 (Part) in D.D. 122 & Adjoining Government Land, Ping Shan, Yuen Long, N.T.	Drawing Title 圖目: Proposed Layout Plan	Remarks 備註:
	Drawing No. 圖號: Figure 3	Scale 比例: 1:1000


(摘錄自申請人於 16. 4. 2024 呈交的申請書)
(Extract from Applicant's
Submission of 16.4.2024)

參考編號
REFERENCE No.
A/YL-PS/715

繪圖 DRAWING
A-2



Structure 1
Guard room
GFA: Not exceeding 20m²
Height: Not exceeding 3.5m
No. of storey: 1

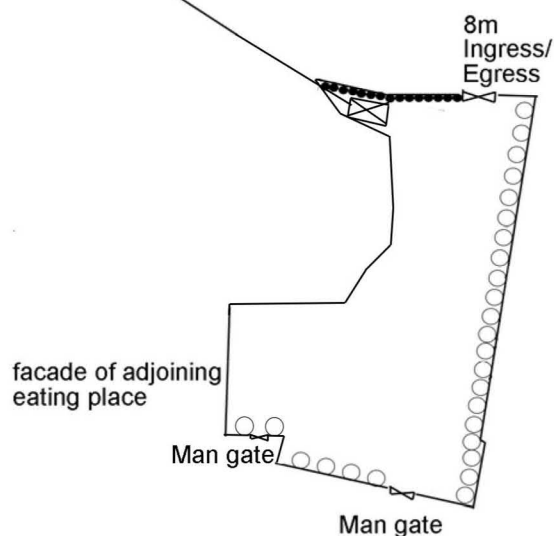



Existing tree to be preserved	Approximate Height	Spacing
○ <i>Ficus microcarpa</i> (Chinese Banyan)	3m to 6m	3m
● <i>Podocarpus macrophyllus</i> (Buddhist Pine)	2m	1m

Project 項目名稱: Proposed Temporary Public Vehicle Park for Private Car & Light Goods Vehicle for a Period of 3 Years at Lots 384 (Part), 387 S.C ss.1 RP (Part), 387 S.C ss.2 RP (Part), 387 S.C ss.3 RP (Part), 388 (Part), 390 (Part) in D.D. 122 & Adjoining Government Land, Ping Shan, Yuen Long, N.T.	Drawing Title 圖目: Proposed Landscape & Tree Preservation Plan	Remarks 備註:
	Drawing No. 圖號: Figure 4	Scale 比例: 1:1000

(摘錄自申請人於 16. 4. 2024 呈交的申請書)
(Extract from Applicant's Submission of 16.4.2024)

參考編號
REFERENCE No.
A/YL-PS/715

繪圖 DRAWING
A-3

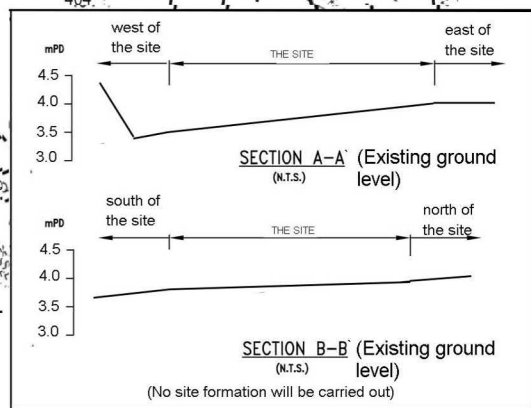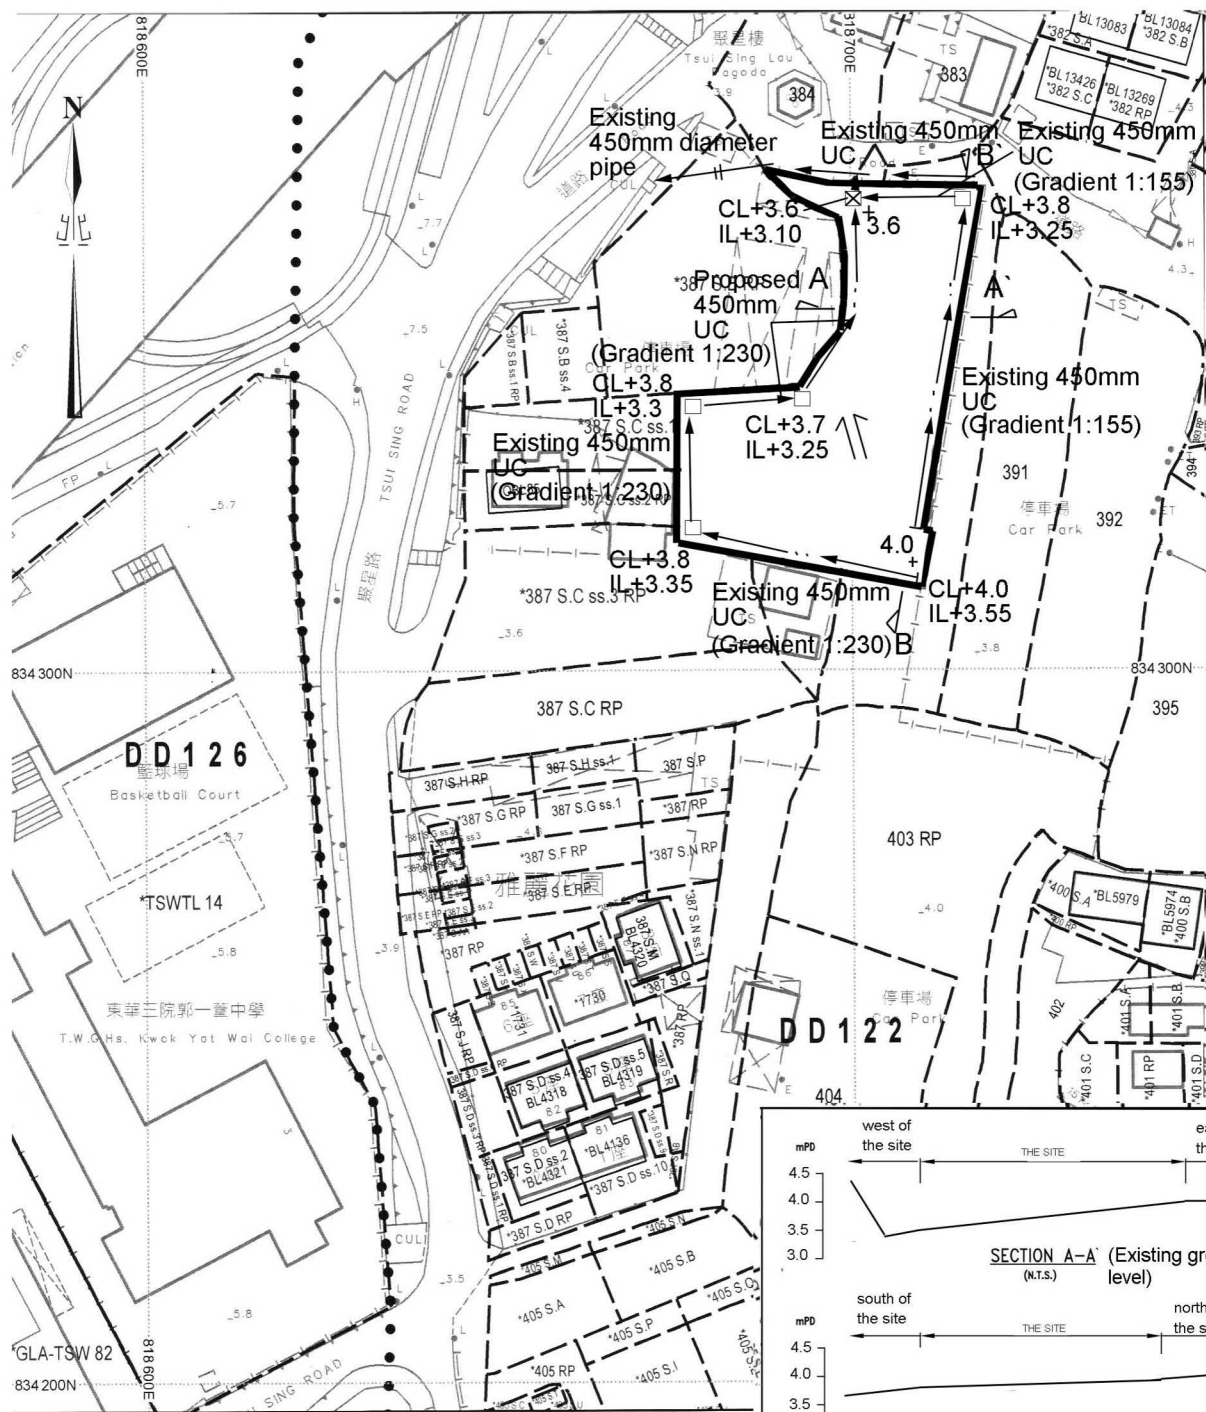

Project 項目名稱:

Proposed Temporary Public Vehicle Park for Private Car & Light Goods Vehicle for a Period of 3 Years at Lots 384 (Part), 387 S.C ss.1 RP (Part), 387 S.C ss.2 RP (Part), 387 S.C ss.3 RP (Part), 388 (Part), 390 (Part) in D.D. 122 & Adjoining Government Land, Ping Shan, Yuen Long, N.T.

Drawing Title 圖目:

Proposed Drainage Plan

Drawing No. 圖號:

Figure 5

Remarks 備註:

- ☐ Proposed catchpit
- ☒ Proposed catchpit with sand trap
- Flow of surface runoff


Scale 比例:

1:1000

(摘錄自申請人於 16. 4. 2024 呈交的申請書)
(Extract from Applicant's
Submission of 16.4.2024)

參考編號
REFERENCE No.
AYL-PS/715

繪圖 DRAWING
A-4

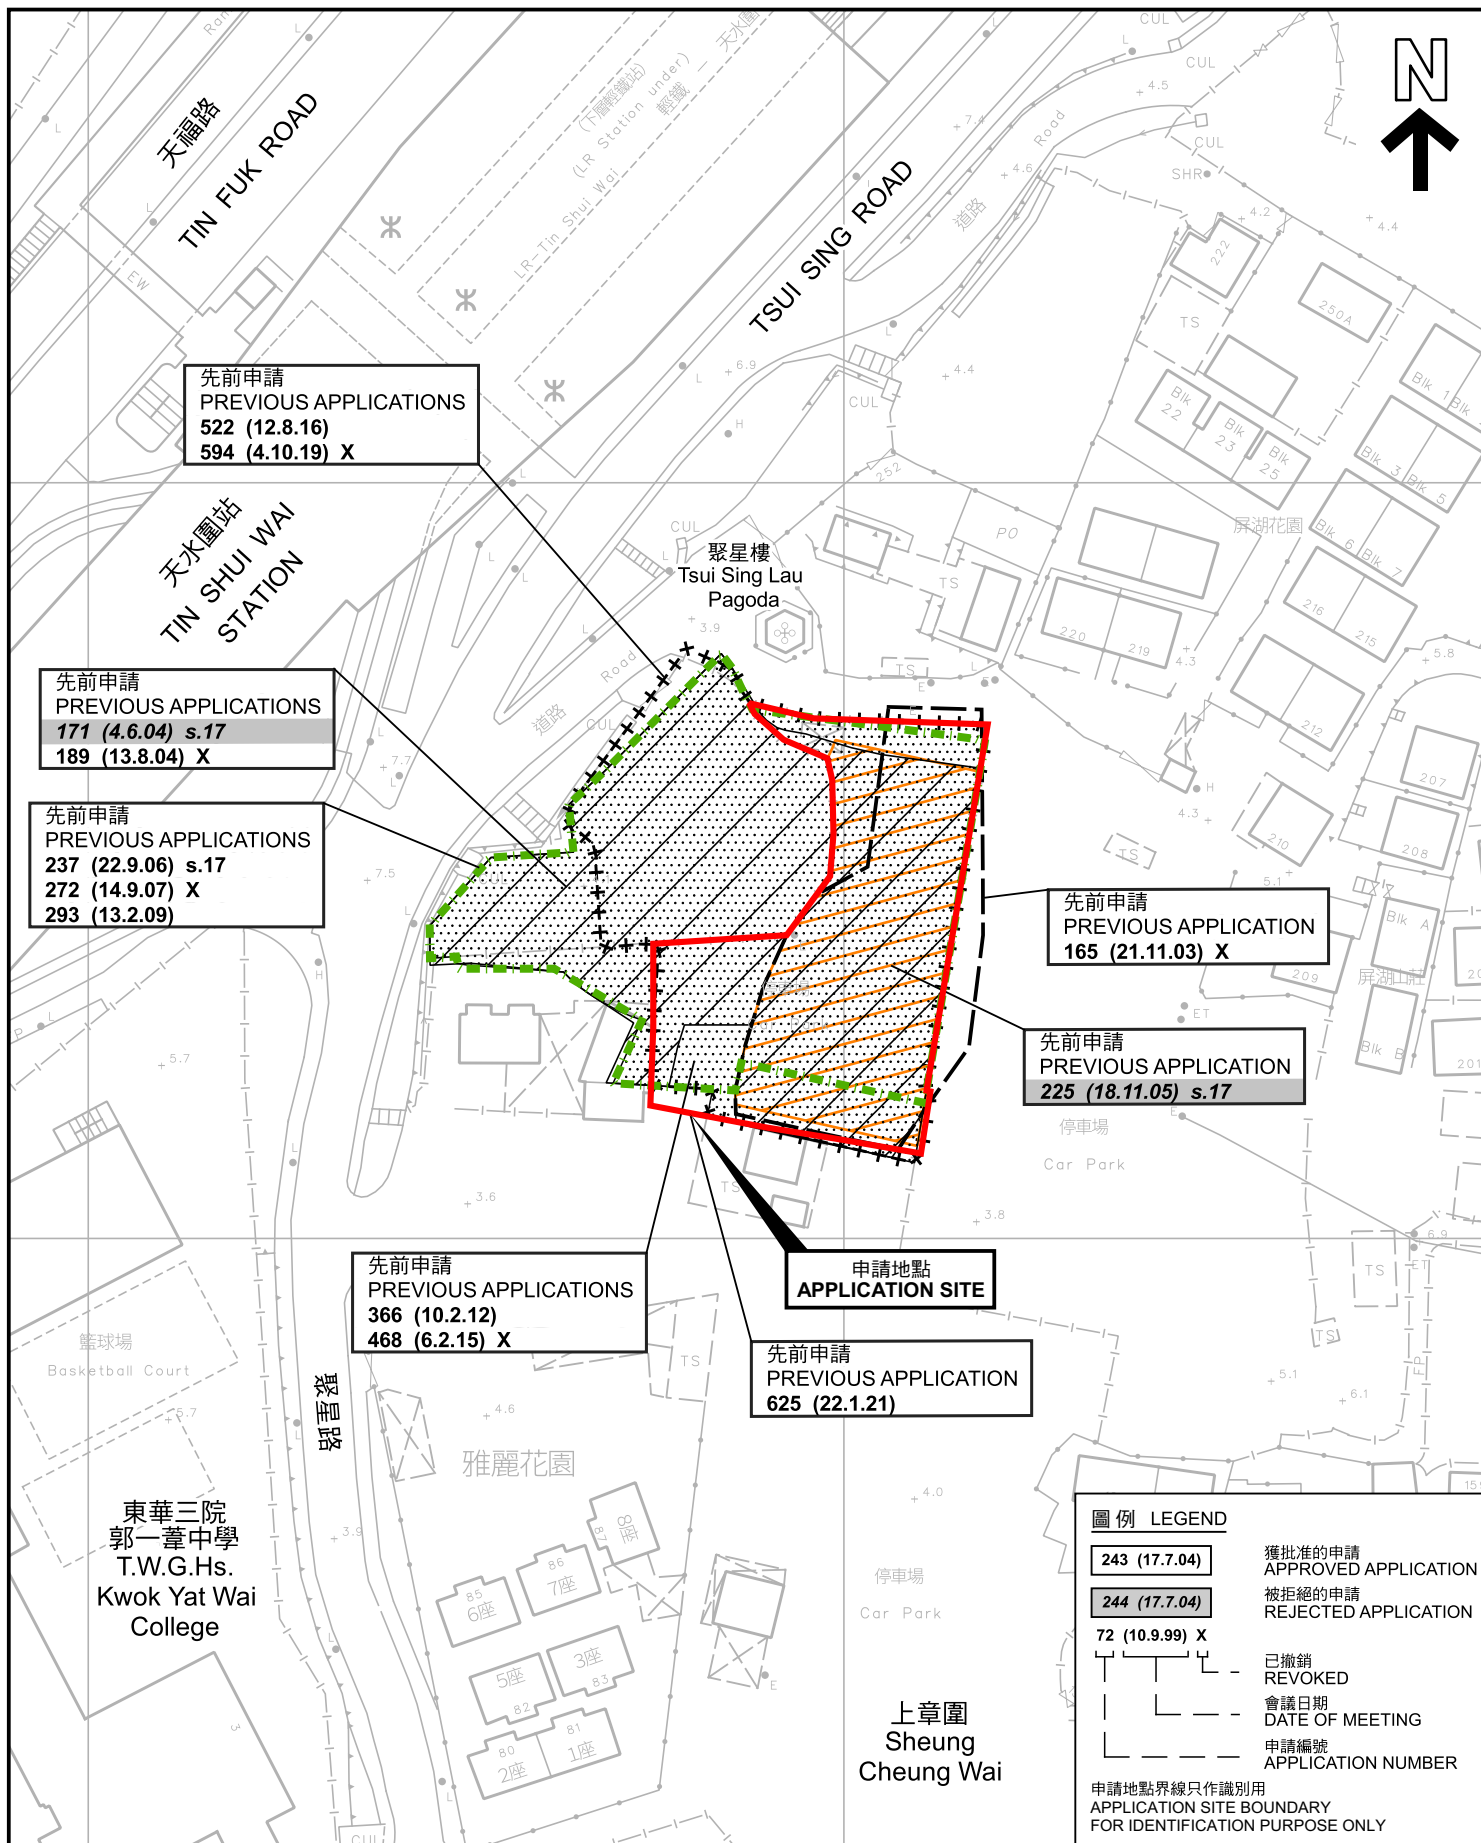

先前申請圖 PREVIOUS APPLICATIONS PLAN

臨時公眾停車場(私家車及輕型貨車)(為期3年)
新界元朗屏山丈量約份第122約地段第384號(部分)、
第387號C分段第1小分段餘段(部分)、第387號C分段第2小分段餘段(部分)、
第387號C分段第3小分段餘段(部分)、第388號(部分)及第390號(部分)和毗連政府土地
TEMPORARY PUBLIC VEHICLE PARK
(PRIVATE CAR AND LIGHT GOODS VEHICLE) FOR A PERIOD OF 3 YEARS
LOTS 384 (PART), 387 S.C ss.1 RP (PART), 387 S.C ss.2 RP (PART),
387 S.C ss.3 RP (PART), 388 (PART) AND 390 (PART) IN D.D.122
AND ADJOINING GOVERNMENT LAND, PING SHAN, YUEN LONG, NEW TERRITORIES

SCALE 1:1 000 比例尺

米 20 0 20 40 米
METRES


規劃署
PLANNING
DEPARTMENT



參考編號
REFERENCE No.
A/YL-PS/715

圖 PLAN
A-1b

本摘要圖於2024年5月9日擬備，所根據的資料為測量圖編號 6-NW-8A及B
EXTRACT PLAN PREPARED ON 9.5.2024
BASED ON SURVEY SHEETS No.
6-NW-8A&B

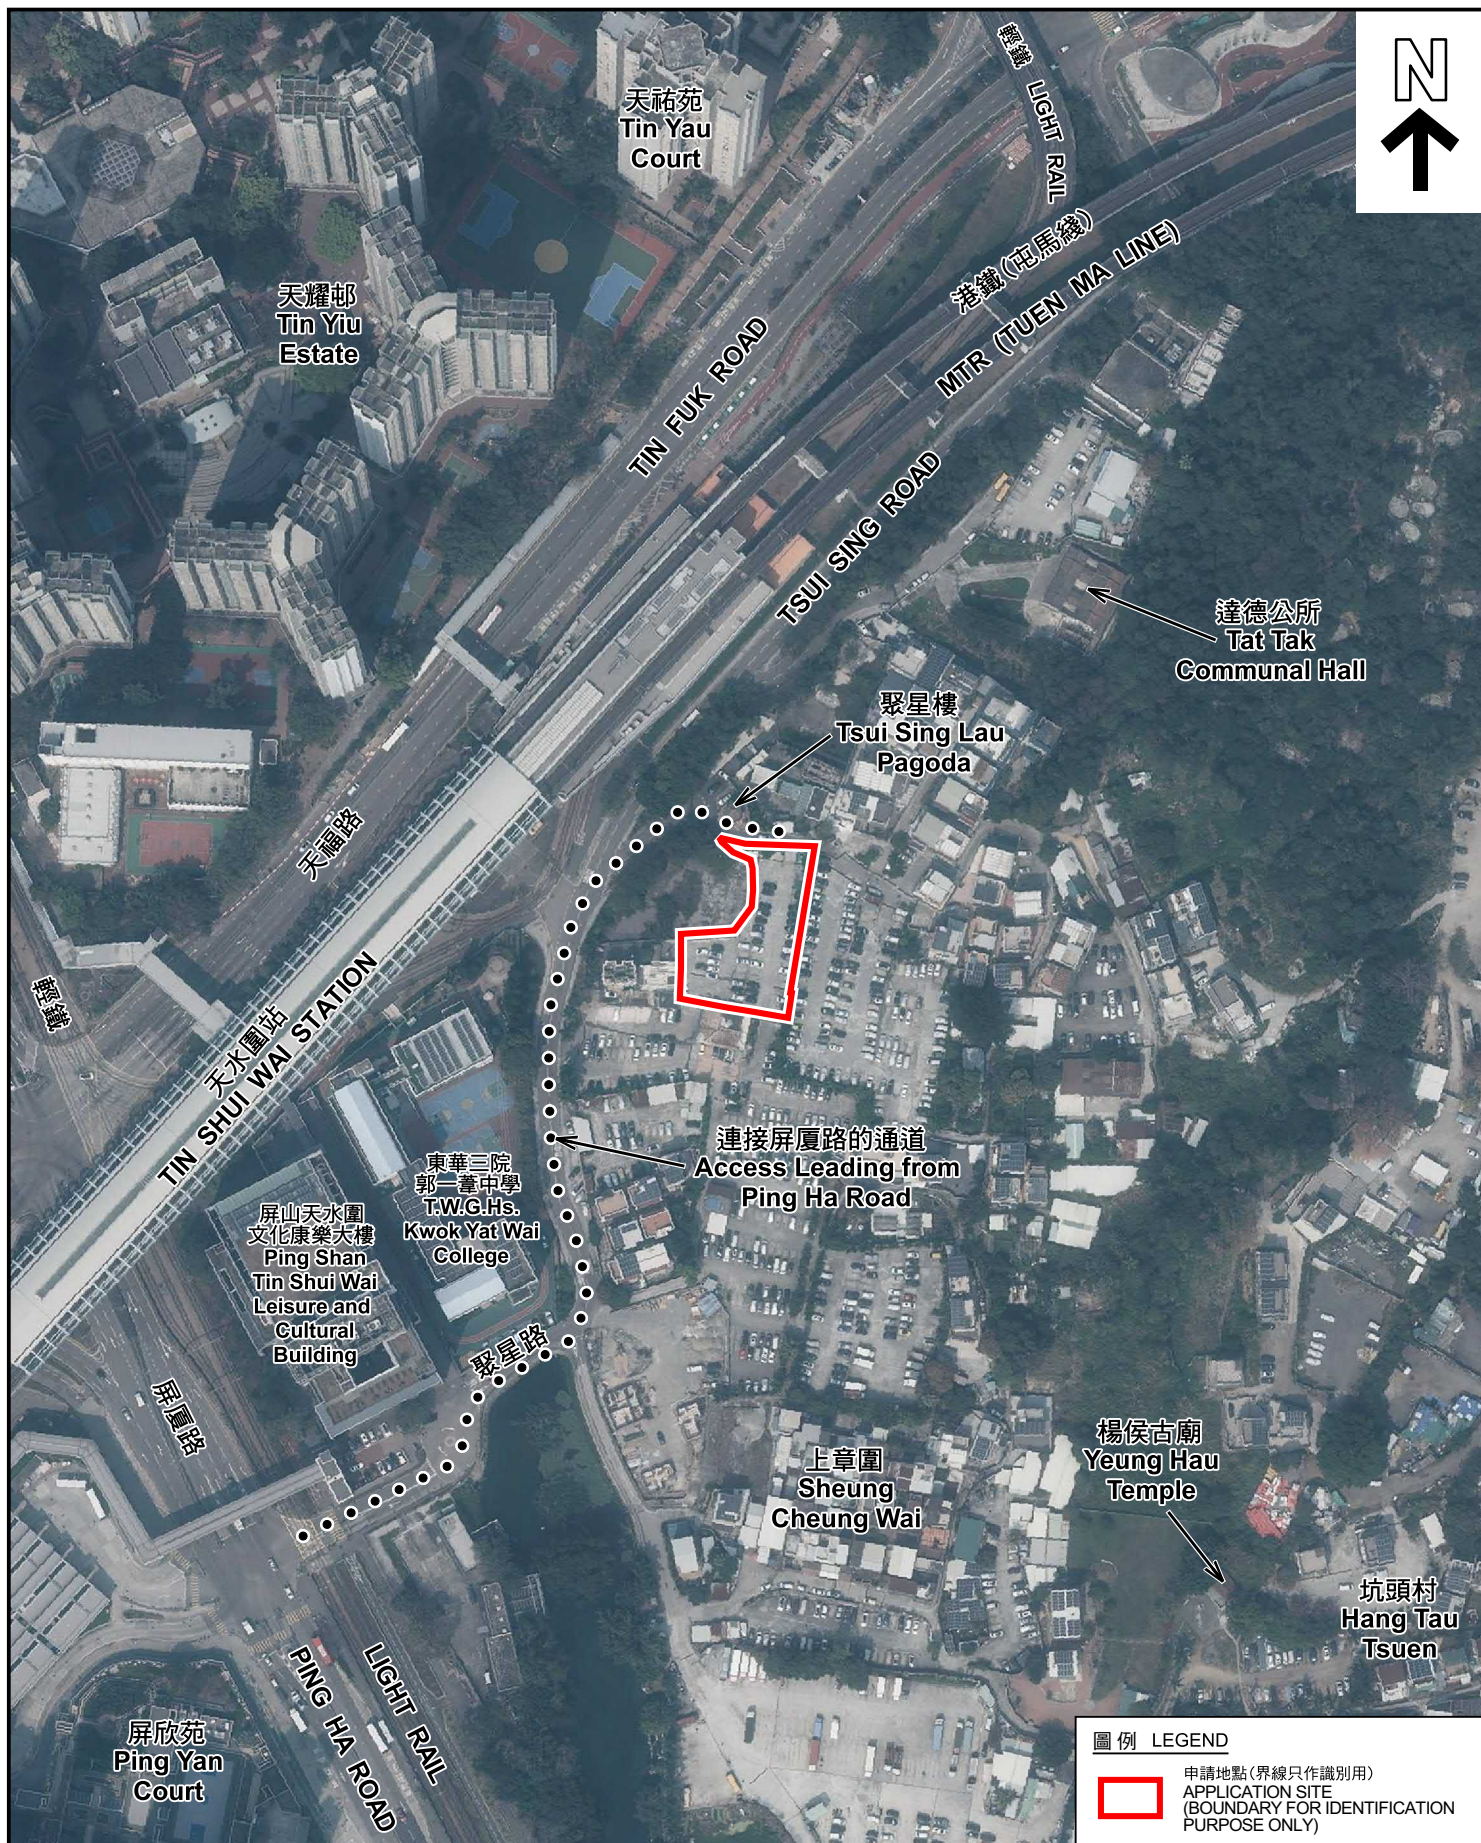

圖例 LEGEND

申請地點 (界線只作識別用)
APPLICATION SITE
(BOUNDARY FOR IDENTIFICATION
PURPOSE ONLY)

航攝照片 AERIAL PHOTO

臨時公眾停車場(私家車及輕型貨車)(為期3年)
新界元朗屏山丈量約份第122約地段第384號(部分)、
第387號C分段第1小分段餘段(部分)、第387號C分段第2小分段餘段(部分)、
第387號C分段第3小分段餘段(部分)、第388號(部分)及第390號(部分)和毗連政府土地
TEMPORARY PUBLIC VEHICLE PARK
(PRIVATE CAR AND LIGHT GOODS VEHICLE) FOR A PERIOD OF 3 YEARS
LOTS 384 (PART), 387 S.C ss.1 RP (PART), 387 S.C ss.2 RP (PART),
387 S.C ss.3 RP (PART), 388 (PART) AND 390 (PART) IN D.D.122
AND ADJOINING GOVERNMENT LAND, PING SHAN, YUEN LONG, NEW TERRITORIES

規劃署
PLANNING
DEPARTMENT



參考編號
REFERENCE No.
A/YL-PS/715

圖 PLAN
A-3

本摘要圖於2024年5月9日擬備，所根據
的資料為地政總署於2023年2月24日拍得
的航攝照片編號 E187788C
EXTRACT PLAN PREPARED ON 9.5.2024
BASED ON AERIAL PHOTO No.
E187788C TAKEN ON 24.2.2023
BY LANDS DEPARTMENT



攝於2024年5月31日的實地照片 SITE PHOTO TAKEN ON 31.5.2024



攝於2024年4月23日的實地照片 SITE PHOTO TAKEN ON 23.4.2024



攝於2024年4月23日的實地照片 SITE PHOTO TAKEN ON 23.4.2024

申請地點界線只作識別用 APPLICATION SITE BOUNDARY FOR IDENTIFICATION PURPOSE ONLY

實地照片 SITE PHOTOS

臨時公眾停車場(私家車及輕型貨車)(為期3年)
新界元朗屏山丈量約份第122約地段第384號(部分)、
第387號C分段第1小分段餘段(部分)、第387號C分段第2小分段餘段(部分)、
第387號C分段第3小分段餘段(部分)、第388號(部分)及第390號(部分)和毗連政府土地
TEMPORARY PUBLIC VEHICLE PARK
(PRIVATE CAR AND LIGHT GOODS VEHICLE) FOR A PERIOD OF 3 YEARS
LOTS 384 (PART), 387 S.C ss.1 RP (PART), 387 S.C ss.2 RP (PART),
387 S.C ss.3 RP (PART), 388 (PART) AND 390 (PART) IN D.D.122
AND ADJOINING GOVERNMENT LAND, PING SHAN, YUEN LONG, NEW TERRITORIES

規劃署
PLANNING
DEPARTMENT



參考編號
REFERENCE No.
A/YL-PS/715

圖 PLAN
A-4

本圖於2024年6月3日擬備，所根據的
資料為攝於2024年4月23日及
2024年5月31日的實地照片
PLAN PREPARED ON 3.6.2024
BASED ON SITE PHOTOS
TAKEN ON 23.4.2024 AND 31.5.2024