



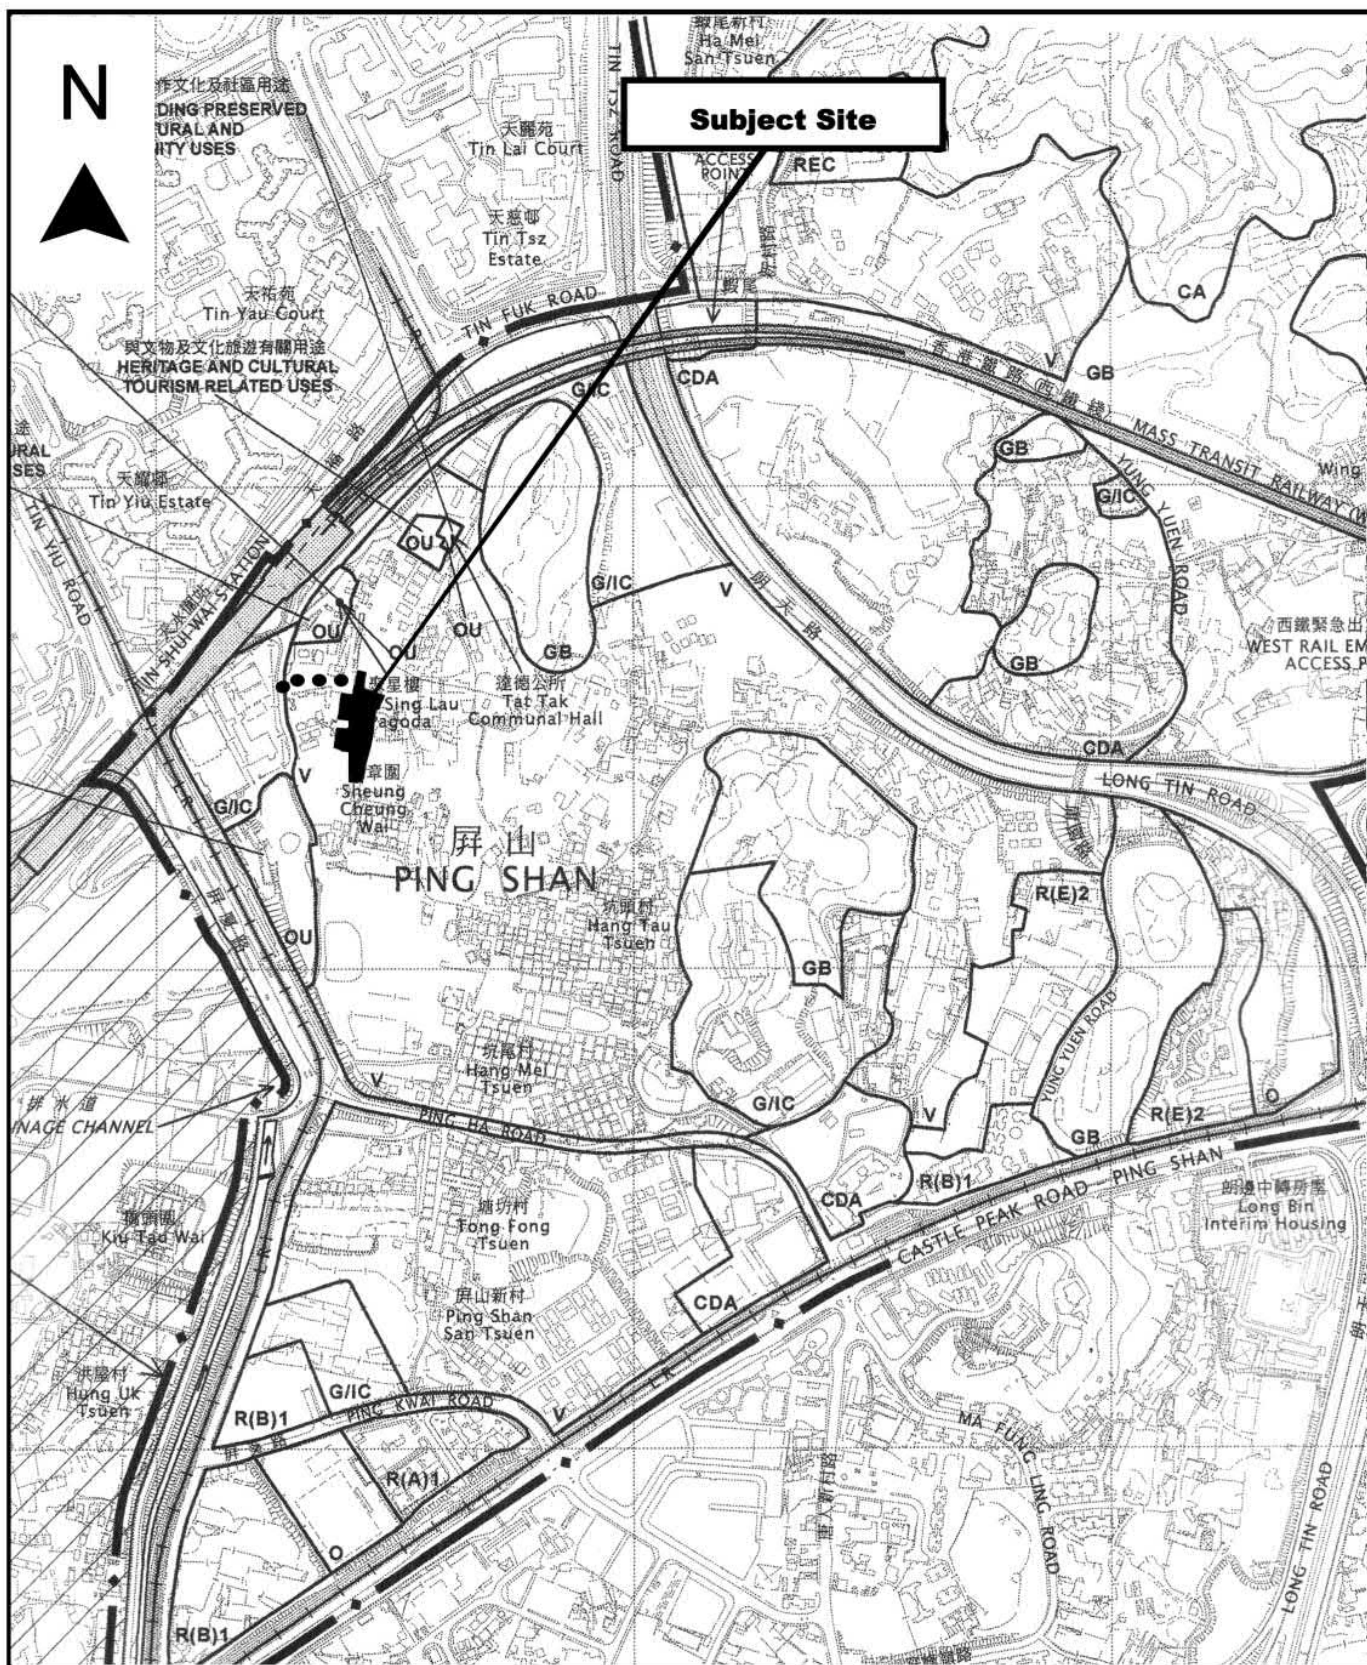

Project 項目名稱: Proposed Temporary Public Vehicle Park for Private Car for a Period of 3 Years at Lots 390 (Part), 392 (Part), 403 RP (Part), 404 (Part) in D.D. 122 and Adjoining Government Land, Sheung Cheung Wai, Ping Shan, Yuen Long, N.T.	Drawing Title 圖目: Location Plan Drawing No. 圖號: Figure 2	Remarks 備註: ●●● Vehicular access leading from Tsui Sing Road Scale 比例: 1:7500
---	--	---

(摘錄自申請人於 11. 2. 2025 呈交的申請書)
(Extract from Applicant's Submission of 11.2.2025)

參考編號 REFERENCE No. A/YL-PS/746	繪圖 DRAWING A-1
---	---------------------------

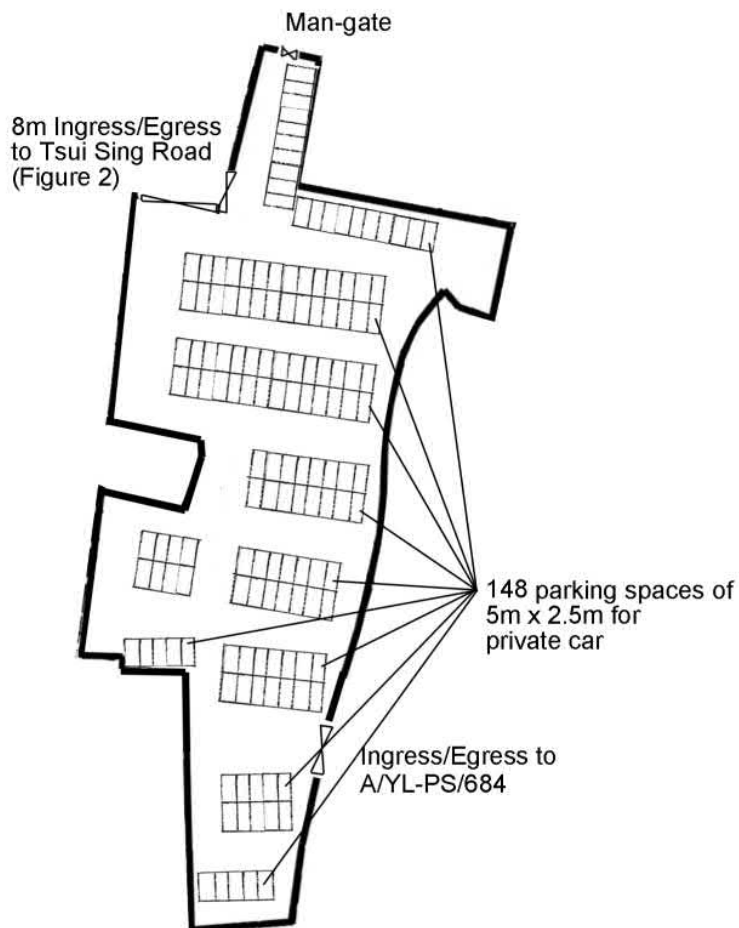


Project 項目名稱: Proposed Temporary Public Vehicle Park for Private Car for a Period of 3 Years at Lots 390 (Part), 392 (Part), 403 RP (Part), 404 (Part) in D.D. 122 and Adjoining Government Land, Sheung Cheung Wai, Ping Shan, Yuen Long, N.T.	Drawing Title 圖目: Proposed Layout Plan Drawing No. 圖號: Figure 3	Remarks 備註: Scale 比例: 1:1000
---	---	---

(摘錄自申請人於 11.2.2025 提交的申請書)
(Extract from Applicant's Submission of 11.2.2025)

參考編號
REFERENCE No.
A/YL-PS/746

繪圖 DRAWING
A-2

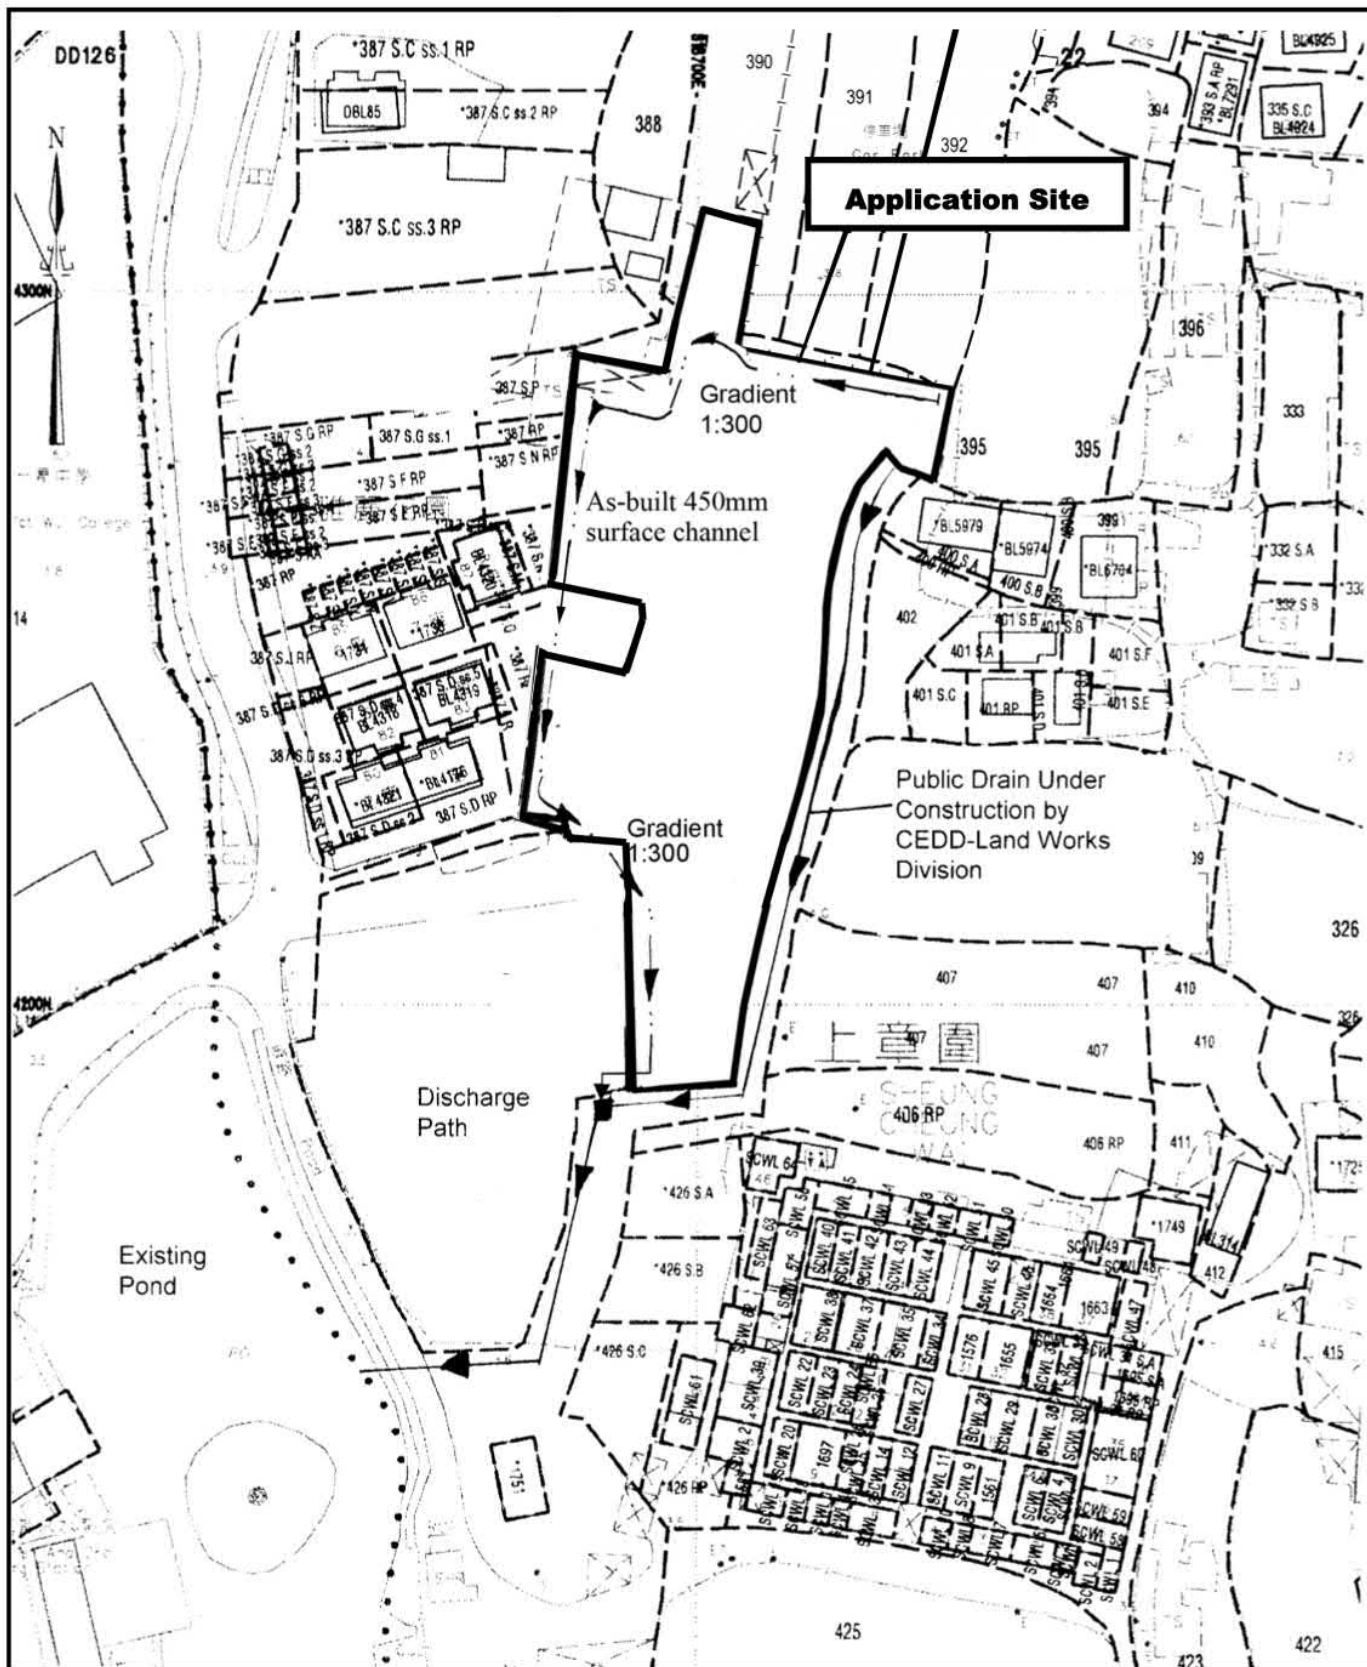

Project 項目名稱:

Proposed Temporary Public Vehicle Park for Private Car for a Period of 3 Years at Lots 390 (Part), 392 (Part), 403 RP (Part), 404 (Part) in D.D. 122 and Adjoining Government Land, Sheung Cheung Wai, Ping Shan, Yuen Long, N.T.

Drawing Title 圖目:

As-built Drainage Plan

Drawing No. 圖號:

Figure 4


Remarks 備註:

■ Existing Manhole

The as-built drainage facilities have been accepted by DSD for previous planning permission No. A/YL-PS/259

Scale 比例:

1:1000

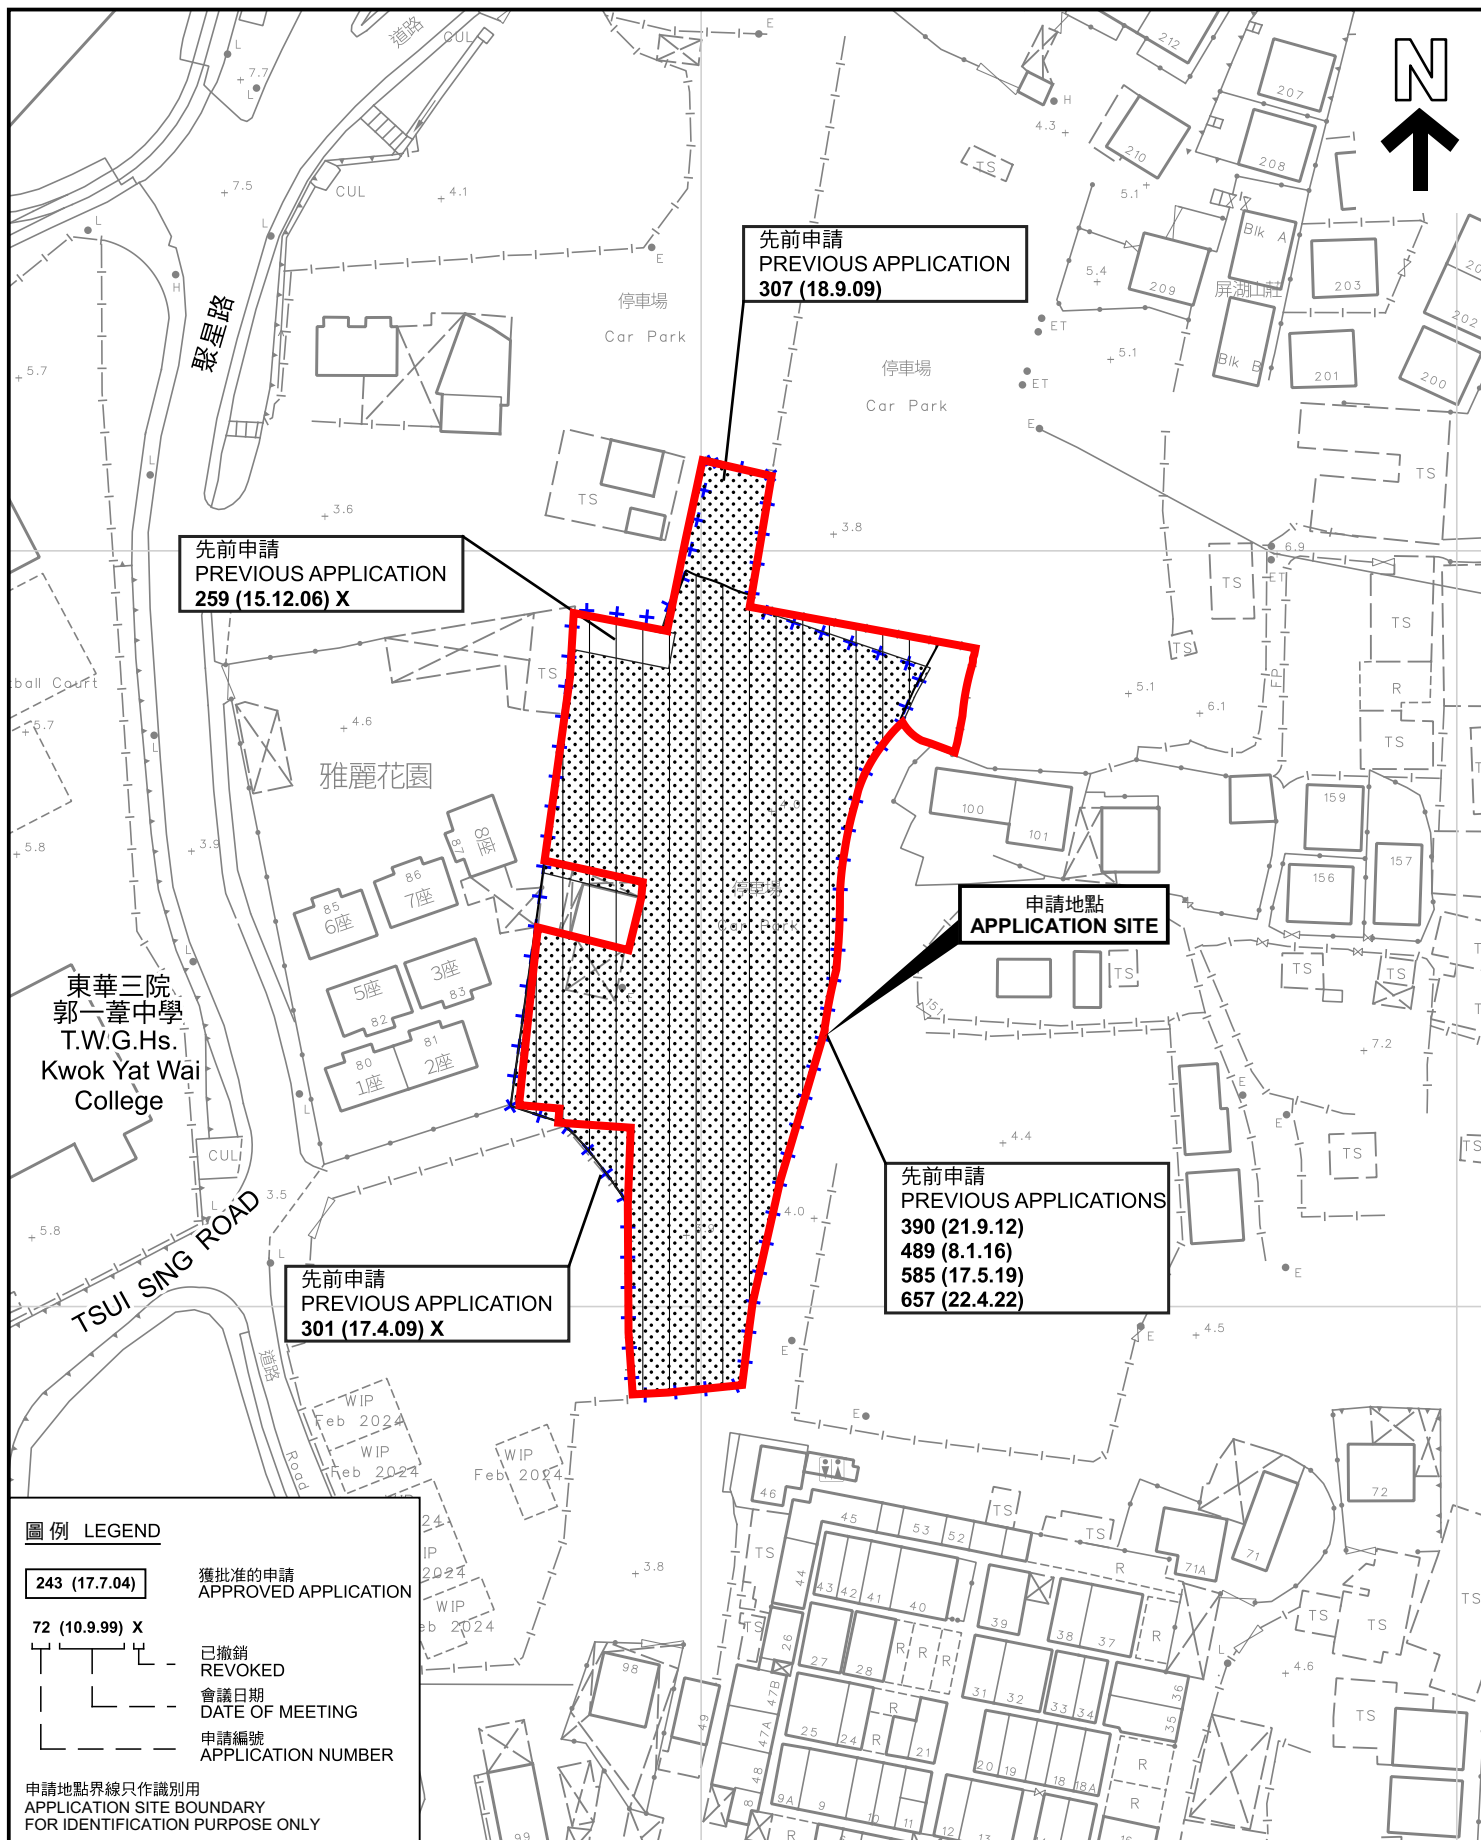

圖例 LEGEND

- 243 (17.7.04) 獲批准的申請
APPROVED APPLICATION
- 72 (10.9.99) X 已撤銷
REVOKED
- 會議日期
DATE OF MEETING
- 申請編號
APPLICATION NUMBER

申請地點界線只作識別用
APPLICATION SITE BOUNDARY
FOR IDENTIFICATION PURPOSE ONLY

先前申請圖 PREVIOUS APPLICATIONS PLAN

本摘要圖於2025年3月26日擬備，所根據的資料為測量圖編號 6-NW-8A, B, C及D
EXTRACT PLAN PREPARED ON 26.3.2025
BASED ON SURVEY SHEETS No.
6-NW-8C, 6-NW-8A

臨時公眾停車場(私家車)的規劃許可續期(為期3年)
新界元朗屏山上章圖丈量約份第122約地段第390號(部分)、
第392號(部分)、第403號餘段(部分)及第404號(部分)和毗連政府土地
RENEWAL OF PLANNING APPROVAL FOR TEMPORARY
PUBLIC VEHICLE PARK (PRIVATE CARS) FOR A PERIOD OF 3 YEARS
LOTS 390 (PART), 392 (PART), 403 RP (PART) AND 404 (PART)
IN D.D.122 AND ADJOINING GOVERNMENT LAND,
SHEUNG CHEUNG WAI, PING SHAN, YUEN LONG, NEW TERRITORIES
SCALE 1:1 000 比例尺


米 20 0 20 40 米
METRES

規劃署
PLANNING
DEPARTMENT



參考編號
REFERENCE No.
A/YL-PS/746

圖 PLAN
A-1b

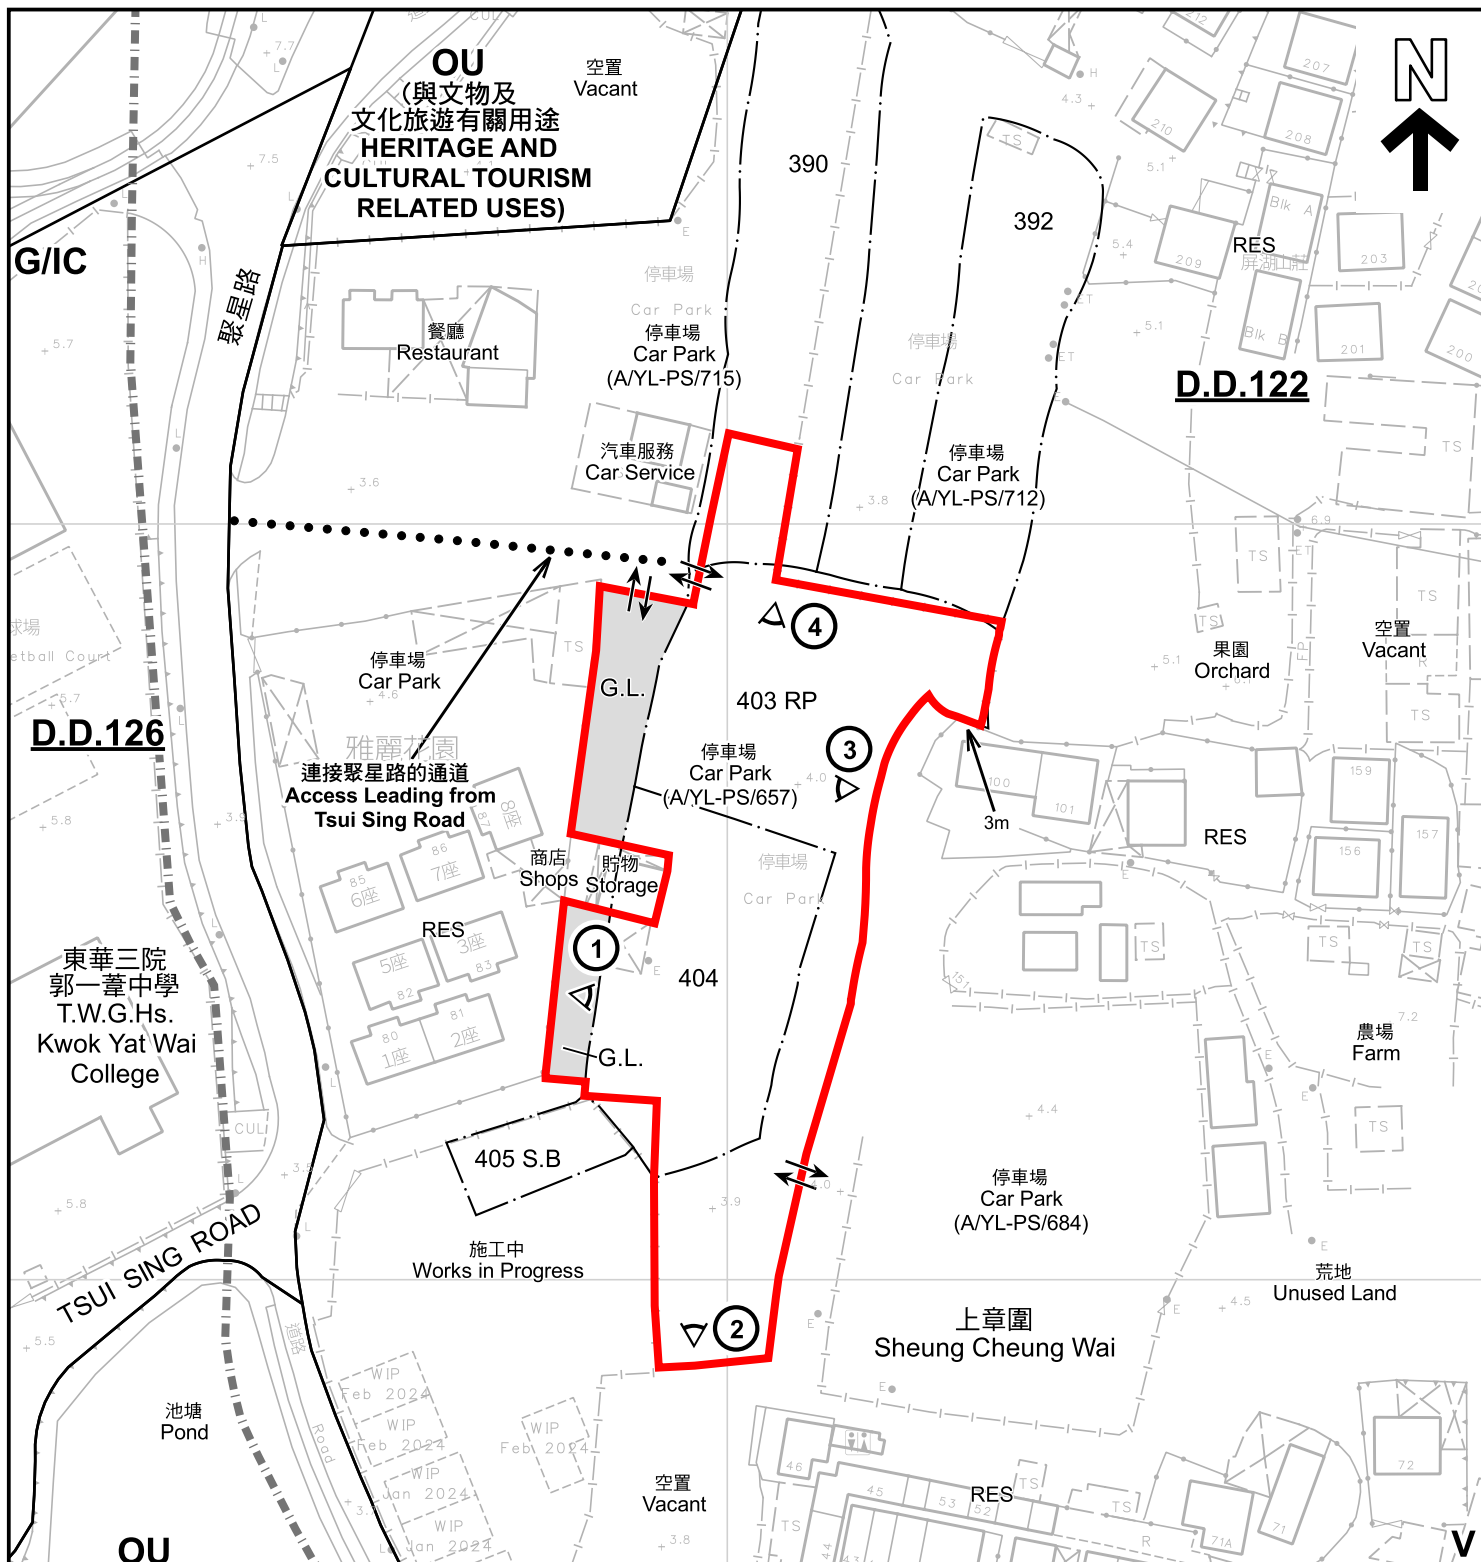

註釋 Notes :

2025年2月18日勘測的土地用途
Land uses shown on this plan are in accordance with the land use survey conducted by the Planning Department on 18.2.2025

本摘要圖於2025年3月26日擬備，所根據的資料為測量圖編號 6-NW-8A, B, C及D
EXTRACT PLAN PREPARED ON 26.3.2025 BASED ON SURVEY SHEETS No. 6-NW-8A,B,C&D

圖例 LEGEND

- | | | | |
|--|---|--|---|
| | 申請地點 (界線只作識別用)
APPLICATION SITE (BOUNDARY FOR IDENTIFICATION PURPOSE ONLY) | | 政府土地
GOVERNMENT LAND |
| | 鄉村式發展
VILLAGE TYPE DEVELOPMENT | | 住用構築物
RESIDENTIAL STRUCTURES |
| | 政府、機構或社區
GOVERNMENT, INSTITUTION OR COMMUNITY | | 實地照片的觀景點
VIEWING POINT OF SITE PHOTO |
| | 其他指定用途
OTHER SPECIFIED USES | | 丈量約份界線
D.D. BOUNDARY |
| | | | 入口/出口
INGRESS / EGRESS |

平面圖 SITE PLAN

臨時公眾停車場(私家車)的規劃許可續期(為期3年)
新界元朗屏山上章圍丈量約份第122約地段第390號(部分)、
第392號(部分)、第403號餘段(部分)及第404號(部分)和毗連政府土地
RENEWAL OF PLANNING APPROVAL FOR TEMPORARY
PUBLIC VEHICLE PARK (PRIVATE CARS) FOR A PERIOD OF 3 YEARS
LOTS 390 (PART), 392 (PART), 403 RP (PART) AND 404 (PART)
IN D.D.122 AND ADJOINING GOVERNMENT LAND,
SHEUNG CHEUNG WAI, PING SHAN, YUEN LONG, NEW TERRITORIES
SCALE 1:1 000 比例尺


米 20 0 20 40 米
METRES

規劃署
PLANNING
DEPARTMENT



參考編號
REFERENCE No.
A/YL-PS/746

圖 PLAN
A-2

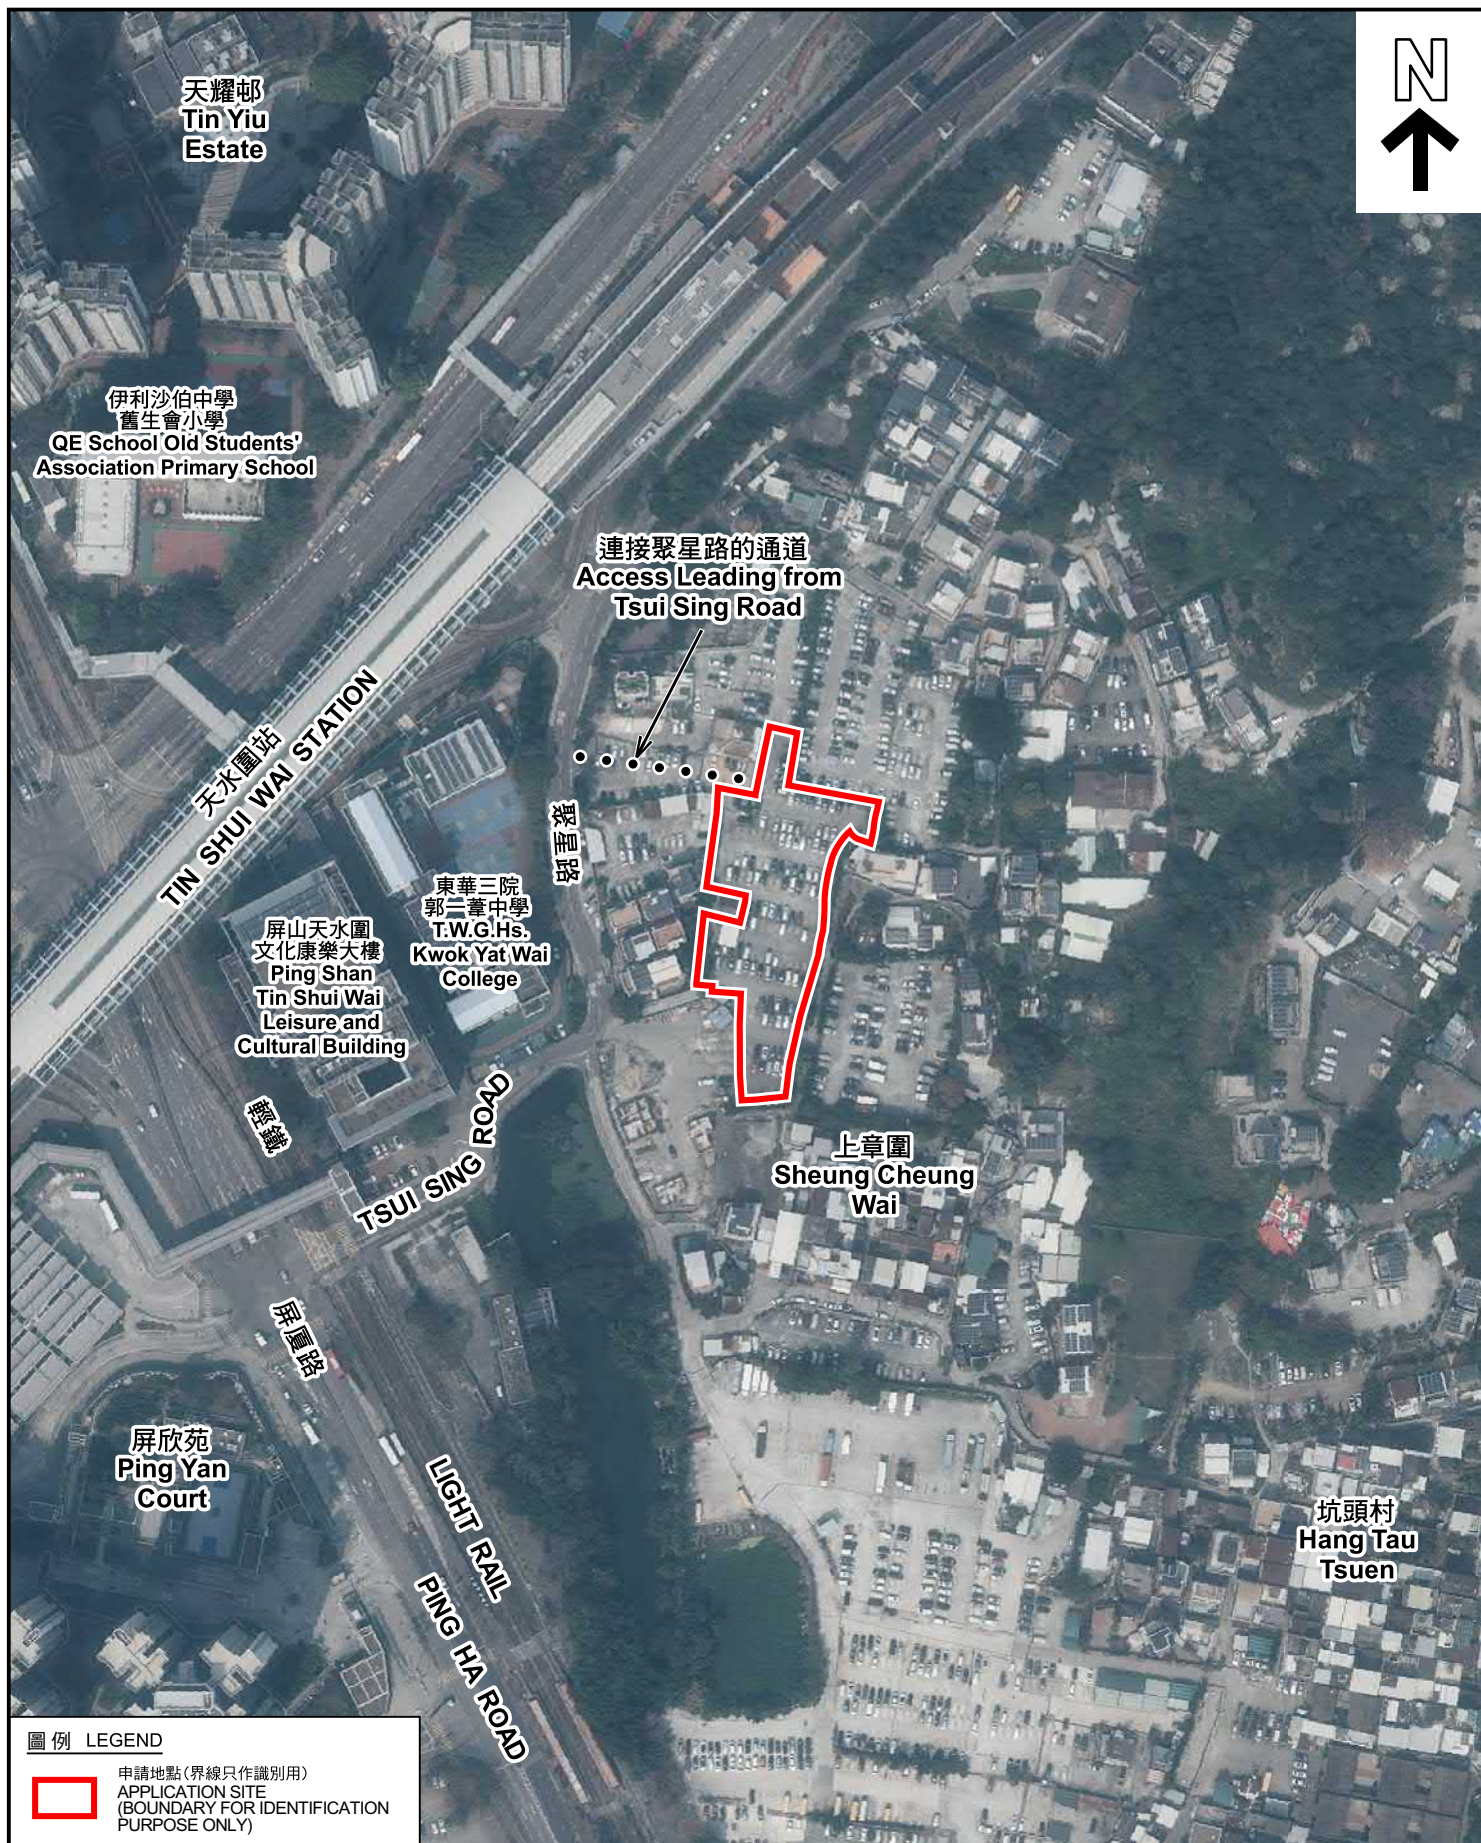

航攝照片 AERIAL PHOTO

本摘要圖於2025年3月31日擬備，所根據的資料為地政總署於2023年2月24日拍得的航攝照片編號 E187788C
EXTRACT PLAN PREPARED ON 31.3.2025
BASED ON AERIAL PHOTO No.
E187788C TAKEN ON 24.2.2023
BY LANDS DEPARTMENT

臨時公眾停車場(私家車)的規劃許可續期(為期3年)
新界元朗屏山上章圍丈量約份第122約地段第390號(部分)、
第392號(部分)、第403號餘段(部分)及第404號(部分)和毗連政府土地
RENEWAL OF PLANNING APPROVAL FOR TEMPORARY
PUBLIC VEHICLE PARK (PRIVATE CARS) FOR A PERIOD OF 3 YEARS
LOTS 390 (PART), 392 (PART), 403 RP (PART) AND 404 (PART)
IN D.D.122 AND ADJOINING GOVERNMENT LAND,
SHEUNG CHEUNG WAI, PING SHAN, YUEN LONG, NEW TERRITORIES

規劃署
PLANNING
DEPARTMENT



參考編號
REFERENCE No.
A/YL-PS/746

圖 PLAN
A-3



實地照片 SITE PHOTOS

本圖於2025年2月28日擬備，所根據的資料為攝於2025年2月18日的實地照片
PLAN PREPARED ON 28.2.2025
BASED ON SITE PHOTOS
TAKEN ON 18.2.2025

臨時公眾停車場(私家車)的規劃許可續期(為期3年)
新界元朗屏山上章圍丈量約份第122約地段第390號(部分)、
第392號(部分)、第403號餘段(部分)及第404號(部分)和毗連政府土地
RENEWAL OF PLANNING APPROVAL FOR TEMPORARY
PUBLIC VEHICLE PARK (PRIVATE CARS) FOR A PERIOD OF 3 YEARS
LOTS 390 (PART), 392 (PART), 403 RP (PART) AND 404 (PART)
IN D.D.122 AND ADJOINING GOVERNMENT LAND,
SHEUNG CHEUNG WAI, PING SHAN, YUEN LONG, NEW TERRITORIES

規劃署
PLANNING
DEPARTMENT



參考編號
REFERENCE No.
A/YL-PS/746

圖 PLAN
A-4