

2021年 1月 1 4日

此文件在 收到。城市規劃委員會
只會在收到所有必要的資料及文件後才正式確認收到
申請的日期。

Appendix I

This document is received on 4 JAN 2021
The Town Planning Board will formally acknowledge
the date of receipt of the application only upon receipt
of all the required information and documents.

Form No. S16-III
表格第 S16-III 號

APPLICATION FOR PERMISSION
UNDER SECTION 16 OF
THE TOWN PLANNING ORDINANCE
(CAP.131)

根據《城市規劃條例》(第131章)
第16條遞交的許可申請

Applicable to Proposal Only Involving Temporary Use/Development of Land and/or Building Not Exceeding 3 Years in Rural Areas or Renewal of Permission for such Temporary Use or Development*

適用於祇涉及位於鄉郊地區土地上及/或建築物內進行為期不超過三年的臨時用途/發展或該等臨時用途/發展的許可續期的建議*

*Form No. S16-I should be used for other Temporary Use/Development of Land and/or Building (e.g. temporary use/developments in the Urban Area) and Renewal of Permission for such Temporary Use or Development.

*其他土地上及/或建築物內的臨時用途/發展 (例如位於市區內的臨時用途或發展) 及有關該等臨時用途/發展的許可續期，應使用表格第 S16-I 號。

Applicant who would like to publish the notice of application in local newspapers to meet one of the Town Planning Board's requirements of taking reasonable steps to obtain consent of or give notification to the current land owner, please refer to the following link regarding publishing the notice in the designated newspapers: https://www.info.gov.hk/tpb/en/plan_application/apply.html

申請人如欲在本地報章刊登申請通知，以採取城市規劃委員會就取得現行土地擁有人的同意或通知現行土地擁有人所指定的其中一項合理步驟，請瀏覽以下網址有關在指定的報章刊登通知：
https://www.info.gov.hk/tpb/tc/plan_application/apply.html

General Note and Annotation for the Form

填寫表格的一般指引及註解

"Current land owner" means any person whose name is registered in the Land Registry as that of an owner of the land to which the application relates, as at 6 weeks before the application is made
「現行土地擁有人」指在提出申請前六星期，其姓名或名稱已在土地註冊處註冊為該申請所關乎的土地的擁有人的人

& Please attach documentary proof 請夾附證明文件

^ Please insert number where appropriate 請在適當地方註明編號

Please fill "NA" for inapplicable item 請在不適用的項目填寫「不適用」

Please use separate sheets if the space provided is insufficient 如所提供的空間不足，請另頁說明

Please insert a 「✓」 at the appropriate box 請在適當的方格內上加上「✓」號

For Official Use Only 請勿填寫此欄	Application No. 申請編號	A / YL-SK / 297
	Date Received 收到日期	14 JAN 2021

- The completed form and supporting documents (if any) should be sent to the Secretary, Town Planning Board (the Board), 15/F, North Point Government Offices, 333 Java Road, North Point, Hong Kong.
申請人須把填妥的申請表格及其他支持申請的文件 (倘有), 送交香港北角渣華道 333 號北角政府合署 15 樓城市規劃委員會(下稱「委員會」)秘書收。
- Please read the "Guidance Notes" carefully before you fill in this form. The document can be downloaded from the Board's website at <http://www.info.gov.hk/tpb/>. It can also be obtained from the Secretariat of the Board at 15/F, North Point Government Offices, 333 Java Road, North Point, Hong Kong (Tel: 2231 4810 or 2231 4835), and the Planning Enquiry Counters of the Planning Department (Hotline: 2231 5000) (17/F, North Point Government Offices, 333 Java Road, North Point, Hong Kong and 14/F, Sha Tin Government Offices, 1 Sheung Wo Che Road, Sha Tin, New Territories).
請先細閱《申請須知》的資料單張, 然後填寫此表格。該份文件可從委員會的網頁下載 (網址: <http://www.info.gov.hk/tpb/>), 亦可向委員會秘書處 (香港北角渣華道 333 號北角政府合署 15 樓 - 電話: 2231 4810 或 2231 4835) 及規劃署的規劃資料查詢處 (熱線: 2231 5000) (香港北角渣華道 333 號北角政府合署 17 樓及新界沙田上禾輦路 1 號沙田政府合署 14 樓) 索取。
- This form can be downloaded from the Board's website, and obtained from the Secretariat of the Board and the Planning Enquiry Counters of the Planning Department. The form should be typed or completed in block letters. The processing of the application may be refused if the required information or the required copies are incomplete.
此表格可從委員會的網頁下載, 亦可向委員會秘書處及規劃署的規劃資料查詢處索取。申請人須以打印方式或以正楷填寫表格。如果申請人所提交的資料或文件副本不齊全, 委員會可拒絕處理有關申請。

1. Name of Applicant 申請人姓名/名稱

(☒ Mr. 先生 / ☐ Mrs. 夫人 / ☐ Miss 小姐 / ☐ Ms. 女士 / ☐ Company 公司 / ☐ Organisation 機構)

盧振強 LO CHUN KEUNG 何有光 HO YAU KWONG 陳偉平 CHAN WAI PING

2. Name of Authorised Agent (if applicable) 獲授權代理人姓名/名稱 (如適用)

(☐ Mr. 先生 / ☐ Mrs. 夫人 / ☐ Miss 小姐 / ☐ Ms. 女士 / ☒ Company 公司 / ☐ Organisation 機構)

全堅土地行政師行(香港)有限公司 ALLGAIN LAND ADMINISTRATORS(HONG KONG) LIMITED

3. Application Site 申請地點

(a) Full address / location / demarcation district and lot number (if applicable) 詳細地址/地點/丈量約份及地段號碼 (如適用)	新界元朗石崗丈量約份第114約地段第1639號A分段 Lot 1639 S.A in D.D. 114, Shek Kong, Yuen Long
(b) Site area and/or gross floor area involved 涉及的地盤面積及/或總樓面面積	<input checked="" type="checkbox"/> Site area 地盤面積 1,080 sq.m 平方米 <input checked="" type="checkbox"/> About 約 <input checked="" type="checkbox"/> Gross floor area 總樓面面積 150 sq.m 平方米 <input checked="" type="checkbox"/> About 約
(c) Area of Government land included (if any) 所包括的政府土地面積 (倘有) N/A sq.m 平方米 <input type="checkbox"/> About 約

(d) Name and number of the related statutory plan(s) 有關法定圖則的名稱及編號	Approved Shek Kong Outline Zoning Plan No. S/YL-SK/9 石崗分區計劃大綱核准圖編號 S/YL-SK/9
(e) Land use zone(s) involved 涉及的土地用途地帶	Agriculture 「農業」
(f) Current use(s) 現時用途	現時是空置的 (If there are any Government, institution or community facilities, please illustrate on plan and specify the use and gross floor area) (如有任何政府、機構或社區設施，請在圖則上顯示，並註明用途及總樓面面積)

4. “Current Land Owner” of Application Site 申請地點的「現行土地擁有人」

The applicant 申請人 -

☒ is the sole “current land owner”^{#&} (please proceed to Part 6 and attach documentary proof of ownership).
是唯一的「現行土地擁有人」^{#&} (請繼續填寫第 6 部分，並夾附業權證明文件)。

☐ is one of the “current land owners”^{#&} (please attach documentary proof of ownership).
是其中一名「現行土地擁有人」^{#&} (請夾附業權證明文件)。

☐ is not a “current land owner”[#].
並不是「現行土地擁有人」[#]。

☐ The application site is entirely on Government land (please proceed to Part 6).
申請地點完全位於政府土地上 (請繼續填寫第 6 部分)。

5. Statement on Owner's Consent/Notification

就土地擁有人的同意/通知土地擁有人的陳述

(a) According to the record(s) of the Land Registry as at (DD/MM/YYYY), this application involves a total of “current land owner(s)”[#].
根據土地註冊處截至 年 月 日的記錄，這宗申請共牽涉 名「現行土地擁有人」[#]。

(b) The applicant 申請人 -

☐ has obtained consent(s) of “current land owner(s)”[#].
已取得 名「現行土地擁有人」[#]的同意。

Details of consent of “current land owner(s)” [#] obtained 取得「現行土地擁有人」 [#] 同意的詳情		
No. of ‘Current Land Owner(s)’ 「現行土地擁有人」數目	Lot number/address of premises as shown in the record of the Land Registry where consent(s) has/have been obtained 根據土地註冊處記錄已獲得同意的地段號碼/處所地址	Date of consent obtained (DD/MM/YYYY) 取得同意的日期 (日/月/年)

(Please use separate sheets if the space of any box above is insufficient. 如上列任何方格的空間不足，請另頁說明)

- ☐ has notified “current land owner(s)”[#]
已通知 名「現行土地擁有人」[#]。

Details of the “current land owner(s)” [#] notified 已獲通知「現行土地擁有人」 [#] 的詳細資料		
No. of “Current Land Owner(s)” 「現行土地擁有人」數目	Lot number/address of premises as shown in the record of the Land Registry where notification(s) has/have been given 根據土地註冊處記錄已發出通知的地段號碼／處所地址	Date of notification given (DD/MM/YYYY) 通知日期(日/月/年)

(Please use separate sheets if the space of any box above is insufficient. 如上列任何方格的空間不足，請另頁說明)

- ☐ has taken reasonable steps to obtain consent of or give notification to owner(s):
已採取合理步驟以取得土地擁有人的同意或向該人發給通知。詳情如下：

Reasonable Steps to Obtain Consent of Owner(s) 取得土地擁有人的同意所採取的合理步驟

- ☐ sent request for consent to the “current land owner(s)” on _____ (DD/MM/YYYY)^{#&}
於 _____ (日/月/年)向每一名「現行土地擁有人」[#]郵遞要求同意書[&]

Reasonable Steps to Give Notification to Owner(s) 向土地擁有人發出通知所採取的合理步驟

- ☐ published notices in local newspapers on _____ (DD/MM/YYYY)[&]
於 _____ (日/月/年)在指定報章就申請刊登一次通知[&]
- ☐ posted notice in a prominent position on or near application site/premises on _____ (DD/MM/YYYY)[&]
於 _____ (日/月/年)在申請地點／申請處所或附近的顯明位置貼出關於該申請的通知[&]
- ☐ sent notice to relevant owners’ corporation(s)/owners’ committee(s)/mutual aid committee(s)/management office(s) or rural committee on _____ (DD/MM/YYYY)[&]
於 _____ (日/月/年)把通知寄往相關的業主立案法團/業主委員會/互助委員會或管理處，或有關的鄉事委員會[&]

Others 其他

- ☐ others (please specify)
其他（請指明）

Note: May insert more than one 「✓」.

Information should be provided on the basis of each and every lot (if applicable) and premises (if any) in respect of the application.

註：可在多於一個方格內加上「✓」號

申請人須就申請涉及的每一地段（倘適用）及處所（倘有）分別提供資料

6. Type(s) of Application 申請類別	
(A) Temporary Use/Development of Land and/or Building Not Exceeding 3 Years in Rural Areas 位於鄉郊地區土地上及/或建築物內進行為期不超過三年的臨時用途/發展 (For Renewal of Permission for Temporary Use or Development in Rural Areas, please proceed to Part (B)) (如屬位於鄉郊地區臨時用途/發展的規劃許可續期，請填寫(B)部分)	
(a) Proposed use(s)/development 擬議用途/發展	Proposed Temporary Place of Recreation, Sports or Culture (Hobby Farm) 擬議臨時康體文娛場所 (休閒農場) (Please illustrate the details of the proposal on a layout plan) (請用平面圖說明擬議詳情)
(b) Effective period of permission applied for 申請的許可有效期	<input checked="" type="checkbox"/> year(s) 年 3 <input type="checkbox"/> month(s) 個月
(c) Development Schedule 發展細節表	
Proposed uncovered land area 擬議露天土地面積	930sq.m <input checked="" type="checkbox"/> About 約
Proposed covered land area 擬議有上蓋土地面積	150sq.m <input checked="" type="checkbox"/> About 約
Proposed number of buildings/structures 擬議建築物/構築物數目	2
Proposed domestic floor area 擬議住用樓面面積	N/Asq.m <input type="checkbox"/> About 約
Proposed non-domestic floor area 擬議非住用樓面面積	150sq.m <input checked="" type="checkbox"/> About 約
Proposed gross floor area 擬議總樓面面積	150sq.m <input checked="" type="checkbox"/> About 約
Proposed height and use(s) of different floors of buildings/structures (if applicable) 建築物/構築物的擬議高度及不同樓層的擬議用途 (如適用) (Please use separate sheets if the space below is insufficient) (如以下空間不足，請另頁說明) 共有兩個構築物，每個構築物不超過75平方米，每個構築物都是一層高，而高度不超過3.5米。 構築物1：主要用作辦公室、接待處及更衣室 構築物2：主要用作 農業教育室、農具儲存室及洗手間	
Proposed number of car parking spaces by types 不同種類停車位的擬議數目	
Private Car Parking Spaces 私家車車位	2
Motorcycle Parking Spaces 電單車車位
Light Goods Vehicle Parking Spaces 輕型貨車泊車位
Medium Goods Vehicle Parking Spaces 中型貨車泊車位
Heavy Goods Vehicle Parking Spaces 重型貨車泊車位
Others (Please Specify) 其他 (請列明)
Proposed number of loading/unloading spaces 上落客貨車位的擬議數目	
Taxi Spaces 的士車位
Coach Spaces 旅遊巴車位
Light Goods Vehicle Spaces 輕型貨車車位	N/A
Medium Goods Vehicle Spaces 中型貨車車位
Heavy Goods Vehicle Spaces 重型貨車車位
Others (Please Specify) 其他 (請列明)

Proposed operating hours 擬議營運時間			
<p>.....</p> <p>每天上午九時正至下午六時正，包括星期日及公眾假期。</p> <p>.....</p>			
(d) Any vehicular access to the site/subject building? 是否有車路通往地盤／有關建築物？	Yes 是	<input checked="" type="checkbox"/> There is an existing access. (please indicate the street name, where appropriate) 有一條現有車路。(請註明車路名稱(如適用)) 從錦上路經一條地區道路前往	
	No 否	<input type="checkbox"/> There is a proposed access. (please illustrate on plan and specify the width) 有一條擬議車路。(請在圖則顯示，並註明車路的闊度)	
(e) Impacts of Development Proposal 擬議發展計劃的影響 (If necessary, please use separate sheets to indicate the proposed measures to minimise possible adverse impacts or give justifications/reasons for not providing such measures. 如需要的話，請另頁表示可盡量減少可能出現不良影響的措施，否則請提供理據/理由。)			
(i) Does the development proposal involve alteration of existing building? 擬議發展計劃是否包括現有建築物的改動？	Yes 是	<input type="checkbox"/> Please provide details 請提供詳情 <p>.....</p> <p>.....</p> <p>.....</p>	
	No 否	<input checked="" type="checkbox"/>	
(ii) Does the development proposal involve the operation on the right? 擬議發展是否涉及右列的工程？	Yes 是	<input type="checkbox"/> (Please indicate on site plan the boundary of concerned land/pond(s), and particulars of stream diversion, the extent of filling of land/pond(s) and/or excavation of land) (請用地盤平面圖顯示有關土地／池塘界線，以及河道改道、填塘、填土及／或挖土的細節及／或範圍) <input type="checkbox"/> Diversion of stream 河道改道 <input type="checkbox"/> Filling of pond 填塘 Area of filling 填塘面積 sq.m 平方米 <input type="checkbox"/> About 約 Depth of filling 填塘深度 m 米 <input type="checkbox"/> About 約 <input type="checkbox"/> Filling of land 填土 Area of filling 填土面積 sq.m 平方米 <input type="checkbox"/> About 約 Depth of filling 填土厚度 m 米 <input type="checkbox"/> About 約 <input type="checkbox"/> Excavation of land 挖土 Area of excavation 挖土面積 sq.m 平方米 <input type="checkbox"/> About 約 Depth of excavation 挖土深度 m 米 <input type="checkbox"/> About 約	
	No 否	<input checked="" type="checkbox"/>	
(iii) Would the development proposal cause any adverse impacts? 擬議發展計劃會否造成不良影響？	On environment 對環境 Yes 會 <input type="checkbox"/> No 不會 <input checked="" type="checkbox"/> On traffic 對交通 Yes 會 <input type="checkbox"/> No 不會 <input checked="" type="checkbox"/> On water supply 對供水 Yes 會 <input type="checkbox"/> No 不會 <input checked="" type="checkbox"/> On drainage 對排水 Yes 會 <input type="checkbox"/> No 不會 <input checked="" type="checkbox"/> On slopes 對斜坡 Yes 會 <input type="checkbox"/> No 不會 <input checked="" type="checkbox"/> Affected by slopes 受斜坡影響 Yes 會 <input type="checkbox"/> No 不會 <input checked="" type="checkbox"/> Landscape Impact 構成景觀影響 Yes 會 <input type="checkbox"/> No 不會 <input checked="" type="checkbox"/> Tree Felling 砍伐樹木 Yes 會 <input type="checkbox"/> No 不會 <input checked="" type="checkbox"/> Visual Impact 構成視覺影響 Yes 會 <input type="checkbox"/> No 不會 <input checked="" type="checkbox"/> Others (Please Specify) 其他 (請列明) Yes 會 <input type="checkbox"/> No 不會 <input checked="" type="checkbox"/> _____ _____		

	<p>Please state measure(s) to minimise the impact(s). For tree felling, please state the number, diameter at breast height and species of the affected trees (if possible)</p> <p>請註明盡量減少影響的措施。如涉及砍伐樹木，請說明受影響樹木的數目、及胸高度的樹幹直徑及品種(倘可)</p> <p>.....</p> <p>在申請地點做好排水工程</p> <p>.....</p> <p>不會砍伐樹木</p> <p>.....</p> <p>.....</p> <p>.....</p>
--	---

(B) Renewal of Permission for Temporary Use or Development in Rural Areas

位於鄉郊地區臨時用途/發展的許可續期

(a) Application number to which the permission relates 與許可有關的申請編號	A/ _____ / _____
(b) Date of approval 獲批給許可的日期 (DD 日/MM 月/YYYY 年)
(c) Date of expiry 許可屆滿日期 (DD 日/MM 月/YYYY 年)
(d) Approved use/development 已批給許可的用途/發展	
(e) Approval conditions 附帶條件	<p><input type="checkbox"/> The permission does not have any approval condition 許可並沒有任何附帶條件</p> <p><input type="checkbox"/> Applicant has complied with all the approval conditions 申請人已履行全部附帶條件</p> <p><input type="checkbox"/> Applicant has not yet complied with the following approval condition(s): 申請人仍未履行下列附帶條件：</p> <p>.....</p> <p>.....</p> <p>.....</p> <p>Reason(s) for non-compliance: 仍未履行的原因：</p> <p>.....</p> <p>.....</p> <p>.....</p> <p>(Please use separate sheets if the space above is insufficient) (如以上空間不足，請另頁說明)</p>
(f) Renewal period sought 要求的續期期間	<p><input type="checkbox"/> year(s) 年</p> <p><input type="checkbox"/> month(s) 個月</p>

7. Justifications 理由

The applicant is invited to provide justifications in support of the application. Use separate sheets if necessary.
現請申請人提供申請理由及支持其申請的資料。如有需要，請另頁說明）。

請參考附件的申請報告書及擬議發展的計劃細節

8. Declaration 聲明

I hereby declare that the particulars given in this application are correct and true to the best of my knowledge and belief.
本人謹此聲明，本人就這宗申請提交的資料，據本人所知及所信，均屬真實無誤。

I hereby grant a permission to the Board to copy all the materials submitted in an application to the Board and/or to upload such materials to the Board's website for browsing and downloading by the public free-of-charge at the Board's discretion.
本人現准許委員會酌情將本人就此申請所提交的所有資料複製及/或上載至委員會網站，供公眾免費瀏覽或下載。

Signature
簽署




☐ Applicant 申請人 / ☒ Authorised Agent 獲授權代理人

Ms Hermose Chong

Manager

Name in Block Letters
姓名（請以正楷填寫）

Position (if applicable)
職位（如適用）

Professional Qualification(s)
專業資格

- ☐ Member 會員 / ☐ Fellow of 資深會員
☐ HKIP 香港規劃師學會 / ☐ HKIA 香港建築師學會 /
☐ HKIS 香港測量師學會 / ☐ HKIE 香港工程師學會 /
☐ HKILA 香港園境師學會 / ☐ HKIUD 香港城市設計學會

Others 其他

on behalf of
代表

ALLGAIN LAND ADMINISTRATORS(HONG KONG) LIMITED

☒ Company 公司 / ☐ Organisation Name and Chop (if applicable) 機構名稱及蓋章（如適用）

Date 日期

21/12/2020

(DD/MM/YYYY 日/月/年)

Remark 備註

The materials submitted in an application to the Board and the Board's decision on the application would be disclosed to the public. Such materials would also be uploaded to the Board's website for browsing and free downloading by the public where the Board considers appropriate.

委員會會向公眾披露申請人所遞交的申請資料和委員會對申請所作的決定。在委員會認為合適的情況下，有關申請資料亦會上載至委員會網頁供公眾免費瀏覽及下載。

Warning 警告

Any person who knowingly or wilfully makes any statement or furnish any information in connection with this application, which is false in any material particular, shall be liable to an offence under the Crimes Ordinance.

任何人在明知或故意的情況下，就這宗申請提出在任何要項上是虛假的陳述或資料，即屬違反《刑事罪行條例》。

Statement on Personal Data 個人資料的聲明

- The personal data submitted to the Board in this application will be used by the Secretary of the Board and Government departments for the following purposes:
委員會就這宗申請所收到的個人資料會交給委員會秘書及政府部門，以根據《城市規劃條例》及相關的城市規劃委員會規劃指引的規定作以下用途：
 - the processing of this application which includes making available the name of the applicant for public inspection when making available this application for public inspection; and
處理這宗申請，包括公布這宗申請供公眾查閱，同時公布申請人的姓名供公眾查閱；以及
 - facilitating communication between the applicant and the Secretary of the Board/Government departments.
方便申請人與委員會秘書及政府部門之間進行聯絡。
- The personal data provided by the applicant in this application may also be disclosed to other persons for the purposes mentioned in paragraph 1 above.
申請人就這宗申請提供的個人資料，或亦會向其他人士披露，以作上述第 1 段提及的用途。
- An applicant has a right of access and correction with respect to his/her personal data as provided under the Personal Data (Privacy) Ordinance (Cap. 486). Request for personal data access and correction should be addressed to the Secretary of the Board at 15/F, North Point Government Offices, 333 Java Road, North Point, Hong Kong.
根據《個人資料(私隱)條例》(第 486 章)的規定，申請人有權查閱及更正其個人資料。如欲查閱及更正個人資料，應向委員會秘書提出有關要求，其地址為香港北角渣華道 333 號北角政府合署 15 樓。


Gist of Application 申請摘要 (Please provide details in both English and Chinese as far as possible. This part will be circulated to relevant consultees, uploaded to the Town Planning Board's Website for browsing and free downloading by the public and deposited at the Planning Enquiry Counters of the Planning Department for general information.) (請盡量以英文及中文填寫。此部分將會發送予相關諮詢人士、上載至城市規劃委員會網頁供公眾免費瀏覽及下載及存放於規劃署規劃資料查詢處以供一般參閱。)	
Application No. 申請編號	(For Official Use Only) (請勿填寫此欄)
Location/address 位置／地址	新界元朗石崗丈量約份第114約地段第1639號A分段 Lot 1639 S.A in D.D. 114, Shek Kong, Yuen Long
Site area 地盤面積	<div style="display: flex; justify-content: space-between;"> 1080 sq. m 平方米 <input checked="" type="checkbox"/> About 約 </div> <div style="display: flex; justify-content: space-between;"> (includes Government land of 包括政府土地 sq. m 平方米 <input type="checkbox"/> About 約) </div>
Plan 圖則	Approved Shek Kong Outline Zoning Plan No. S/YL-SK/9 石崗分區計劃大綱核准圖編號 S/YL-SK/9
Zoning 地帶	Agriculture 「農業」
Type of Application 申請類別	<div> <input checked="" type="checkbox"/> Temporary Use/Development in Rural Areas for a Period of 位於鄉郊地區的臨時用途/發展為期 <div style="display: flex; justify-content: space-between;"> <input checked="" type="checkbox"/> Year(s) 年 <u>3</u> <input type="checkbox"/> Month(s) 月 _____ </div> </div> <div> <input type="checkbox"/> Renewal of Planning Approval for Temporary Use/Development in Rural Areas for a Period of 位於鄉郊地區臨時用途/發展的規劃許可續期為期 <div style="display: flex; justify-content: space-between;"> <input type="checkbox"/> Year(s) 年 _____ <input type="checkbox"/> Month(s) 月 _____ </div> </div>
Applied use/development 申請用途/發展	Proposed Temporary Place of Recreation, Sports or Culture (Hobby Farm) 擬議臨時康體文娛場所 (休閒農場)

(i) Gross floor area and/or plot ratio 總樓面面積及／或地積比率		sq.m 平方米	Plot Ratio 地積比率
	Domestic 住用	<input type="checkbox"/> About 約 <input type="checkbox"/> Not more than 不多於	<input type="checkbox"/> About 約 <input type="checkbox"/> Not more than 不多於
	Non-domestic 非住用	150 <input type="checkbox"/> About 約 <input checked="" type="checkbox"/> Not more than 不多於	13.9% <input type="checkbox"/> About 約 <input checked="" type="checkbox"/> Not more than 不多於
(ii) No. of block 幢數	Domestic 住用		
	Non-domestic 非住用	2	
(iii) Building height/No. of storeys 建築物高度／層數	Domestic 住用	m 米 <input type="checkbox"/> (Not more than 不多於)	
		Storeys(s) 層 <input type="checkbox"/> (Not more than 不多於)	
	Non-domestic 非住用	3.5 m 米 <input checked="" type="checkbox"/> (Not more than 不多於)	
		1 Storeys(s) 層 <input checked="" type="checkbox"/> (Not more than 不多於)	
(iv) Site coverage 上蓋面積	13.9 % <input checked="" type="checkbox"/> About 約		
(v) No. of parking spaces and loading / unloading spaces 停車位及上落客貨車位數目	Total no. of vehicle parking spaces 停車位總數 Private Car Parking Spaces 私家車車位 Motorcycle Parking Spaces 電單車車位 Light Goods Vehicle Parking Spaces 輕型貨車泊車位 Medium Goods Vehicle Parking Spaces 中型貨車泊車位 Heavy Goods Vehicle Parking Spaces 重型貨車泊車位 Others (Please Specify) 其他 (請列明) _____ _____		2
	Total no. of vehicle loading/unloading bays/lay-bys 上落客貨車位／停車處總數 Taxi Spaces 的士車位 Coach Spaces 旅遊巴車位 Light Goods Vehicle Spaces 輕型貨車車位 Medium Goods Vehicle Spaces 中型貨車車位 Heavy Goods Vehicle Spaces 重型貨車車位 Others (Please Specify) 其他 (請列明) _____ _____		N/A

Submitted Plans, Drawings and Documents 提交的圖則、繪圖及文件		
	<u>Chinese</u> 中文	<u>English</u> 英文
<u>Plans and Drawings 圖則及繪圖</u>		
Master layout plan(s)/Layout plan(s) 總綱發展藍圖／布局設計圖	<input type="checkbox"/>	<input checked="" type="checkbox"/>
Block plan(s) 樓宇位置圖	<input type="checkbox"/>	<input checked="" type="checkbox"/>
Floor plan(s) 樓宇平面圖	<input type="checkbox"/>	<input type="checkbox"/>
Sectional plan(s) 截視圖	<input type="checkbox"/>	<input type="checkbox"/>
Elevation(s) 立視圖	<input type="checkbox"/>	<input type="checkbox"/>
Photomontage(s) showing the proposed development 顯示擬議發展的合成照片	<input type="checkbox"/>	<input type="checkbox"/>
Master landscape plan(s)/Landscape plan(s) 園境設計總圖／園境設計圖	<input type="checkbox"/>	<input type="checkbox"/>
Others (please specify) 其他（請註明）	<input type="checkbox"/>	<input checked="" type="checkbox"/>
行車路線圖 Vehicular Access Plan		
地盤平面圖 Site Plan		
<u>Reports 報告書</u>		
Planning Statement/Justifications 規劃綱領/理據	<input type="checkbox"/>	<input checked="" type="checkbox"/>
Environmental assessment (noise, air and/or water pollutions) 環境評估（噪音、空氣及／或水的污染）	<input type="checkbox"/>	<input type="checkbox"/>
Traffic impact assessment (on vehicles) 就車輛的交通影響評估	<input type="checkbox"/>	<input type="checkbox"/>
Traffic impact assessment (on pedestrians) 就行人的交通影響評估	<input type="checkbox"/>	<input type="checkbox"/>
Visual impact assessment 視覺影響評估	<input type="checkbox"/>	<input type="checkbox"/>
Landscape impact assessment 景觀影響評估	<input type="checkbox"/>	<input type="checkbox"/>
Tree Survey 樹木調查	<input type="checkbox"/>	<input type="checkbox"/>
Geotechnical impact assessment 土力影響評估	<input type="checkbox"/>	<input type="checkbox"/>
Drainage impact assessment 排水影響評估	<input type="checkbox"/>	<input type="checkbox"/>
Sewerage impact assessment 排污影響評估	<input type="checkbox"/>	<input type="checkbox"/>
Risk Assessment 風險評估	<input type="checkbox"/>	<input type="checkbox"/>
Others (please specify) 其他（請註明）	<input type="checkbox"/>	<input type="checkbox"/>
Note: May insert more than one 「✓」. 註：可在多於一個方格內加上「✓」號		

Note: The information in the Gist of Application above is provided by the applicant for easy reference of the general public. Under no circumstances will the Town Planning Board accept any liabilities for the use of the information nor any inaccuracies or discrepancies of the information provided. In case of doubt, reference should always be made to the submission of the applicant.

註：上述申請摘要的資料是由申請人提供以方便市民大眾參考。對於所載資料在使用上的問題及文義上的歧異，城市規劃委員會概不負責。若有任何疑問，應查閱申請人提交的文件。

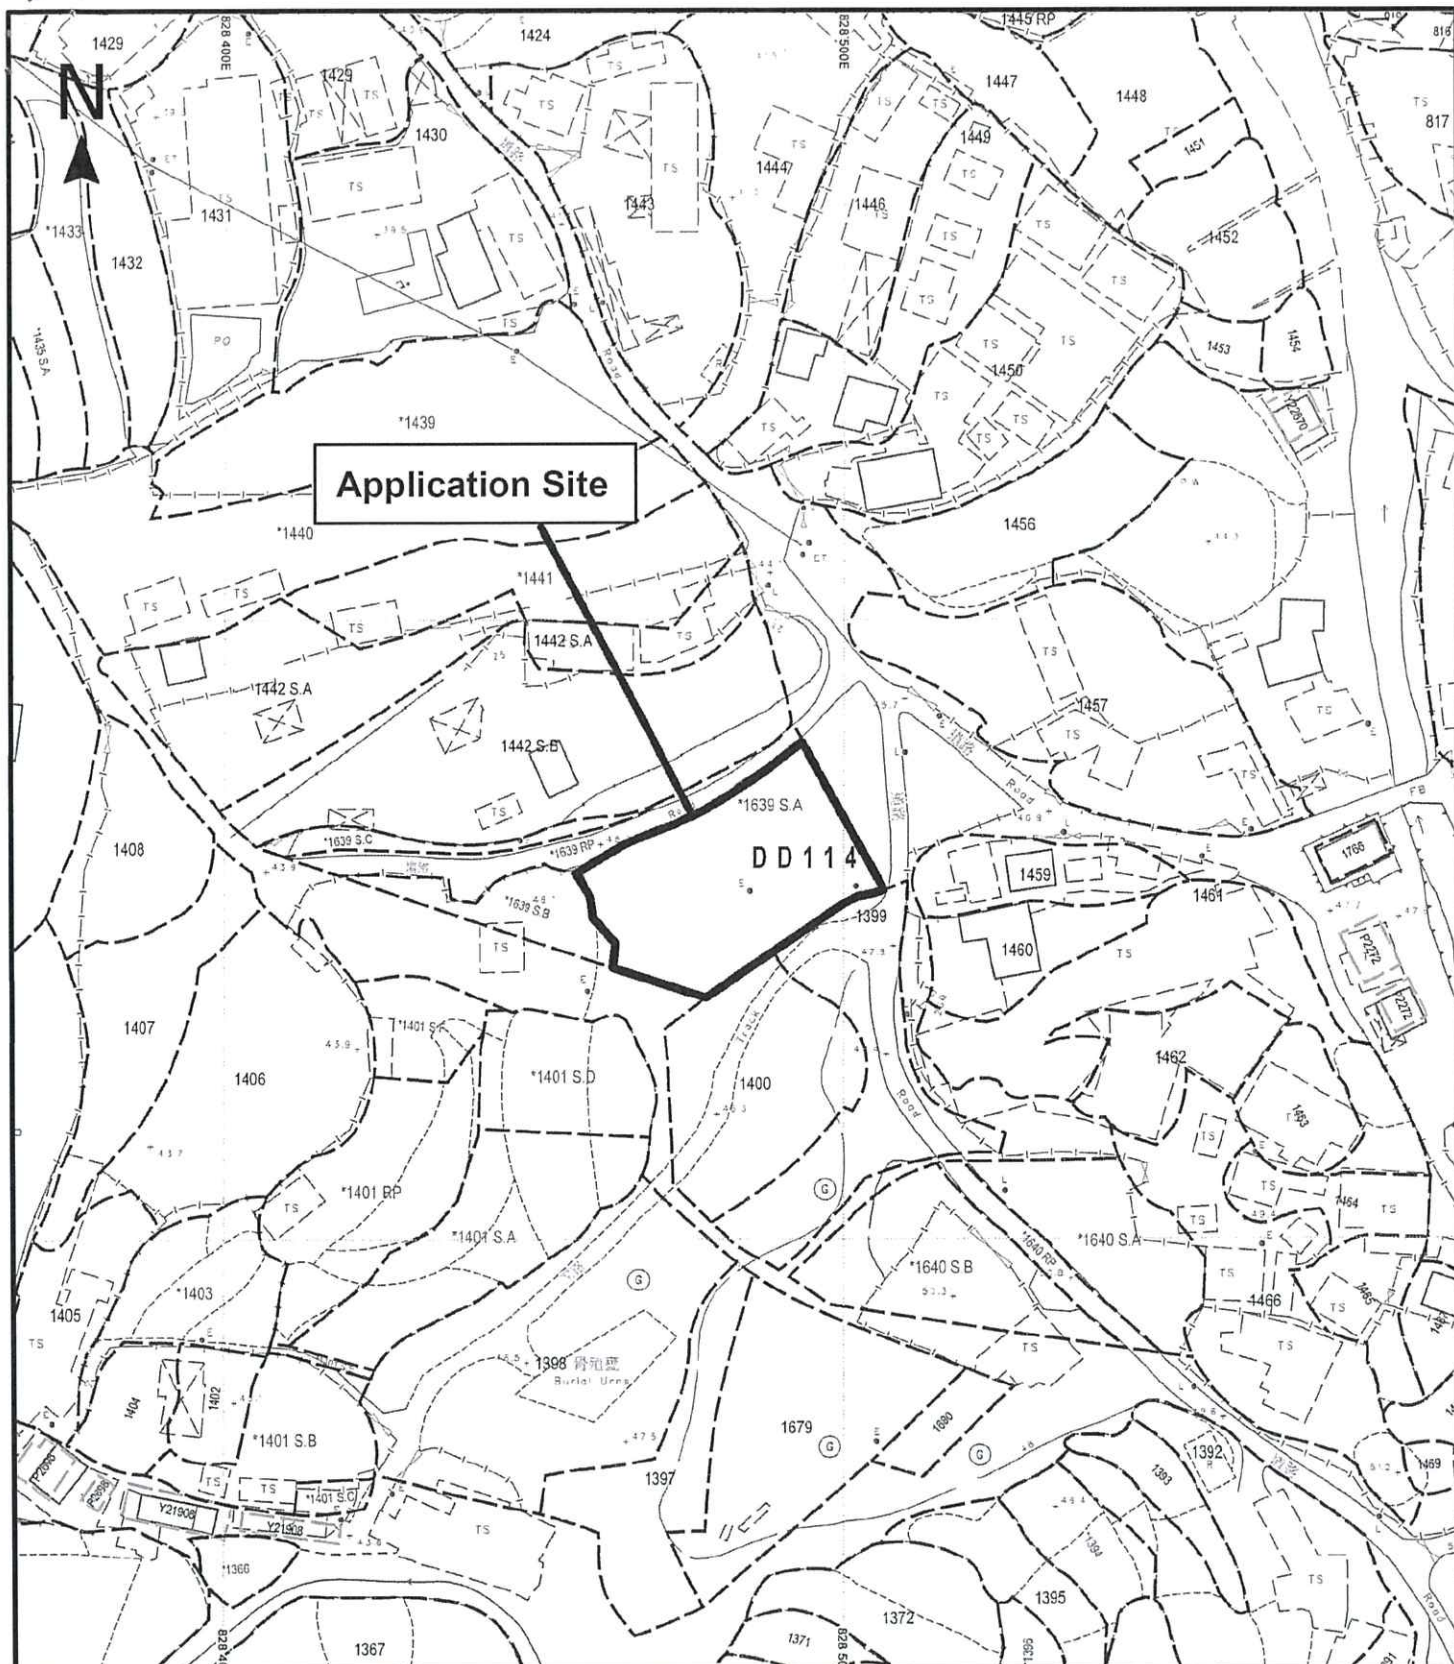

Project 項目名稱:

Proposed Temporary Place of Recreation,
Sports or Culture (Hobby Farm) for a
Period of 3 Years at Lot 1639 S.A in
D.D. 114, Shek Kong, Yuen Long

Drawing Title 圖紙標題:


Location Plan

Drawing No. 圖號:

Figure 1

Remarks 備註:

Scale 比例:

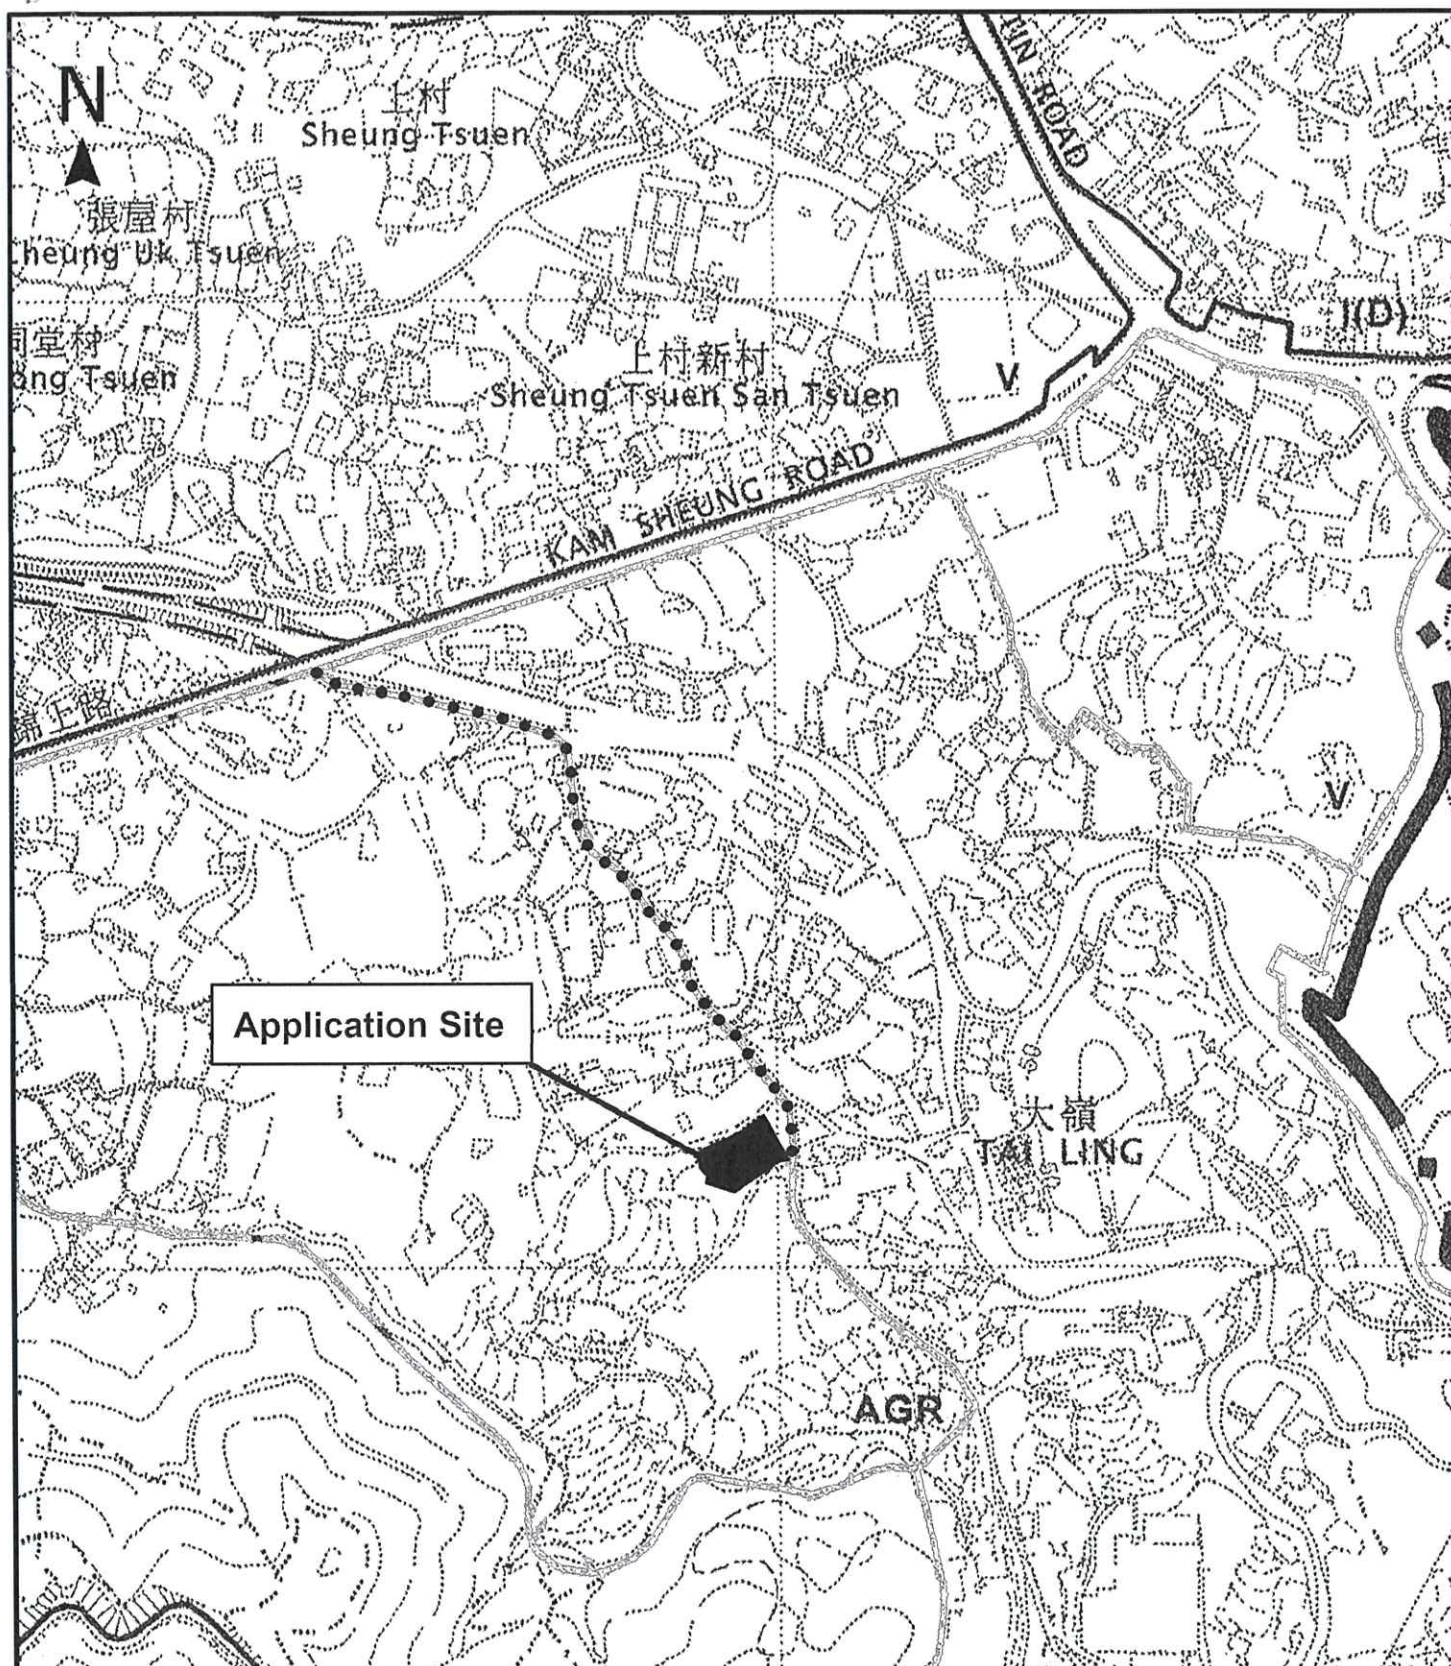

Project 項目名稱:

Proposed Temporary Place of Recreation,
Sports or Culture (Hobby Farm) for a
Period of 3 Years at Lot 1639 S.A in
D.D. 114, Shek Kong, Yuen Long

Drawing Title 圖紙標題:

Site Plan

Drawing No. 圖號:

Figure 2

Remarks 備註:

... Vehicular access leading
from Kam Sheung Road

Scale 比例:


1:7500



Farmland Area

Farmland

Area: 600m² (About)

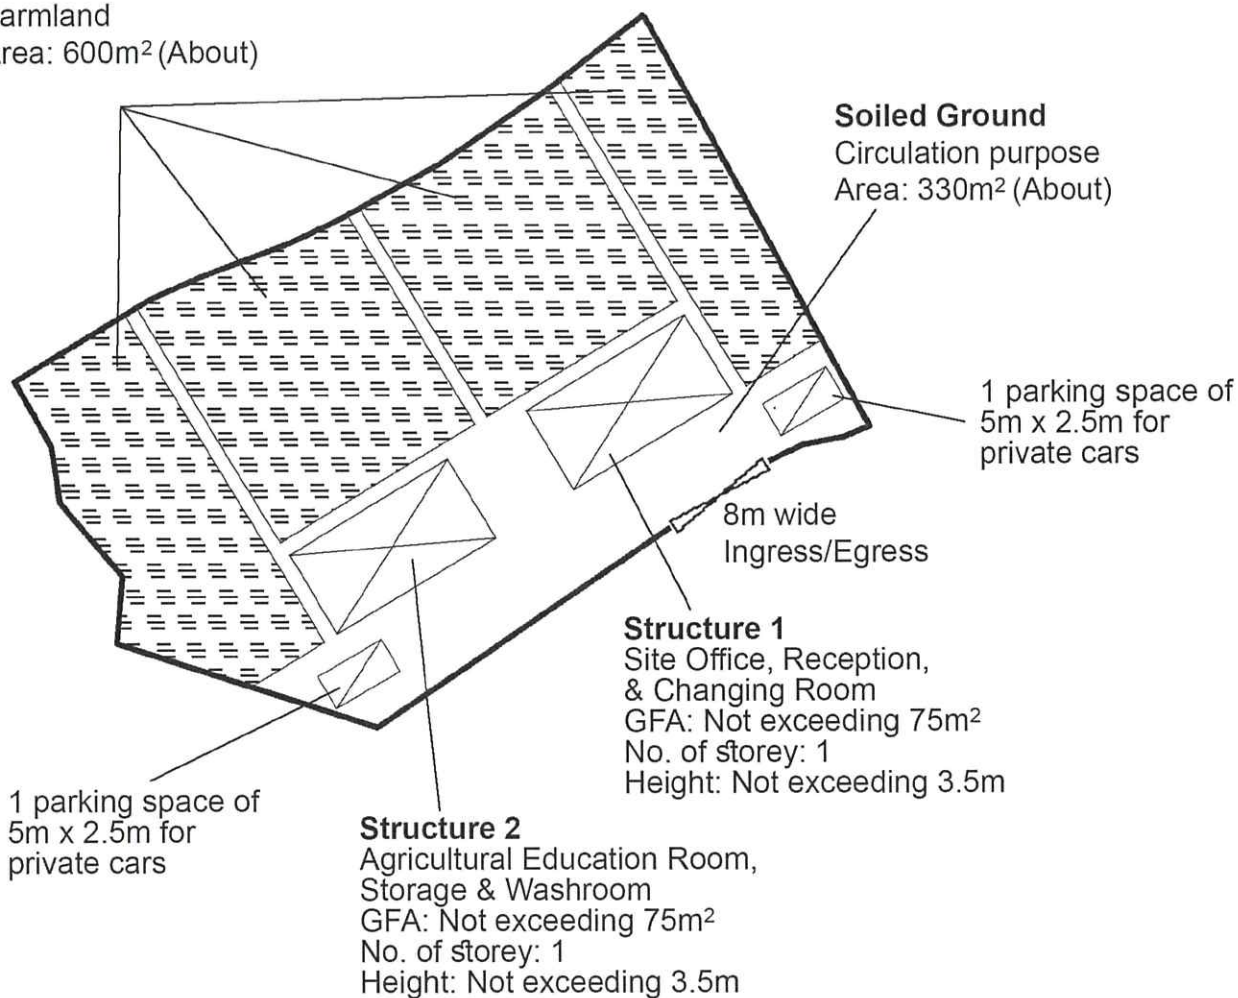

Soiled Ground

Circulation purpose

Area: 330m² (About)

1 parking space of
5m x 2.5m for
private cars

8m wide
Ingress/Egress

Structure 1

Site Office, Reception,
& Changing Room

GFA: Not exceeding 75m²

No. of storey: 1

Height: Not exceeding 3.5m

Structure 2

Agricultural Education Room,
Storage & Washroom

GFA: Not exceeding 75m²

No. of storey: 1

Height: Not exceeding 3.5m

1 parking space of
5m x 2.5m for
private cars

Project 項目名稱:

Proposed Temporary Place of Recreation,
Sports or Culture (Hobby Farm) for a
Period of 3 Years at Lot 1639 S.A in
D.D. 114, Shek Kong, Yuen Long

Drawing Title 圖紙標題:

Proposed Layout Plan

Drawing No. 圖號:

Figure 3

Remarks 備註:



Structure



Private car parking
Space



Farmland

Scale 比例:

根據《城市規劃條例》(第 131 章)

第 16 條遞交的許可申請

新界元朗石崗丈量約份第 114 約地段第 1639 號 A 分段

擬議臨時康體文娛場所 (休閒農場) (為期 3 年)

申請報告書及擬議發展的計劃細節

目 錄

1. 擬議發展細節-----P.1
2. 申請原因-----P.2
3. 擬議發展計劃的各方面影響-----P.3-5

擬議發展細節

1. 申請人現根據《城市規劃條例》(第 131 章) 第 16 條，提交有關新界元朗石崗丈量約份第 114 約地段第 1639 號 A 分段的規劃申請，擬在上述地段申請為期三年的臨時康體文娛場所 (休閒農場)。
2. 申請地點位於石崗錦上路，在《石崗分區計劃大綱核准圖編號 S/YL-SK/9》上劃為「農業」用途。
3. 申請地盤面積為約 1,080 平方米，上蓋總面積為 150 平方米，露天地面積為 930 平方米 (耕種面積為 600 平方米；泥地面積為 330 平方米)，上蓋覆蓋率為 13.9%。
4. 申請地點將設有兩個構築物，總樓面面積合共約 150 平方米。
每個構築物不超過 75 平方米，每個都是一層高，而高度不超過 3.5 米。構築物 1 的主要用途為辦公室、接待處及更衣室；而構築物 2 的主要用途為農業教育室、農具儲存室及洗手間。
5. 擬議發展的農場預計每天最多 3 名職員及 20 名訪客。
6. 申請地點亦涉及兩個私家車訪客泊車位，供訪客使用。
7. 申請地點可從錦上路經一條地區道路前往，擬議發展的營運時間為每天上午九時正至下午六時正，包括星期日及公眾假期。

申請原因

1. 申請地點是農業地帶，而擬議用途為休閒農場，申請用途屬「農業」中的「第二欄用途」，與規劃意向相符，和周邊環境及用途協調。
2. 在新農業政策下，休閒農場是指營運仍以商業務農為主，並以提供與其作業有關的有限度休閒活動為輔的農場，目的是擴大農民可推廣其農業產品和介紹其務農活動的平台。擬議發展能夠推廣可持續休閒耕種，符合政府推行的新農業政策，鼓勵市民參與綠化活動及透過種植活動提高綠化環保的意識。
3. 城市規劃委員會曾批准申請地點毗鄰的地段作相同用途（請參考城規會編號：A/YL-SK/290），因此申請人懇請城市規劃委員會對本申請作出相同的對待。
4. 擬議發展只是臨時三年的性質，不會影響農業用途地帶的長遠規劃意向。
5. 擬議發展不會破壞天然環境，不會砍伐樹木，不會對周邊地區及環境帶來負面影響。

根據以上各點，申請人誠意懇求城市規劃委員會寬大批准新界元朗石崗丈量約份第 114 約地段第 1639 號 A 分段作為期不超過三年的臨時康體文娛場所（休閒農場）。

擬議發展計劃的各方面影響

1. 土地行政

申請地點涉及一個私家地段，不涉及任何政府土地。該地段為大埔新批土地契約第 2997 號，根據土地查冊處記錄，該契約及相關條款已無法查閱（可能是遺失），所以現時無法確定契約是否對申請地點有農業用途及構築物的限制。擬議農場涉及兩個上蓋構築物，如申請獲城規會批准，申請人將會向地政處申請短期豁免書。

2. 擬議發展的農場入口

申請地點可從錦上路經一條地區道路前往，地區道路的闊度約 3.5 米，足夠讓訪客的私家車行駛，沿路亦設有避車處。而農地的入口設有約 4 米闊的大閘讓車駛進農場，附件 1 為該鄉村地區道路的照片。

3. 農場內的交通安排

申請用途只提供兩個私家車的訪客車位，不設輕型貨車或其他車輛的上落客或停車位，而每個私家車位的佔地面積約 2.5 米 x 5 米。

4. 公共交通工具

申請地點距離錦上路約 450 米的距離，而錦上路設有小巴及巴士站。巴士路線包括 64K、64S 及 251A；專線小巴路線為 72 及 72M。訪

客及職員可乘坐以上的交通工具到達錦上路，然後步行約 8-10 分鐘即能到達農場，交通方便。

5. 預計交通流量報告

時段		星期一至星期日，包括公眾假期		
		訪客車輛（私家車）		
		進入(輛)	離開(輛)	合共(輛)
繁忙時間	09:00 – 10:00	2	0	2
	17:00 – 18:00	0	2	2

6. 環境方面

申請人會按照環保署對臨時露天農場及上蓋的技術指引，將對周邊環境的影響減到最低。

7. 空氣方面

申請地點是一個休閒農場，不會導致任何空氣污染。

8. 噪音方面

申請地點是一個休閒農場，提供一個地點給市民享受田園樂趣，主要都是市民說話的聲音，不會導致噪音污染。

9. 排污方面

申請用途涉及一個洗手間，主要供職員及訪客使用，不會對外開放。

申請人會按照環保署的規定和指引，在合適的地點上建造一個容量足夠的化糞池作洗手間的排污，不會讓污水流出影響周邊環境。

10. 渠務方面

申請人會將按照渠務處的指引和要求建造排水渠，不會影響周邊環境。

11. 消防方面


申請人會將按照消防處的指引和要求放置消防裝置。

12. 綠化園景方面

申請人不會砍伐現存的樹木，並會好好打理保養它們。


申請人承諾如獲城規會批准擬議用途，將會盡力減少對周邊環境影響，並承諾在規劃許可到期後，還原申請地點，懇請城市規劃委員會寬大批准新界元朗石崗丈量約份第 114 約地段第 1639 號 A 分段作為期不超過三年的臨時康體文娛場所（休閒農場）。

附件1

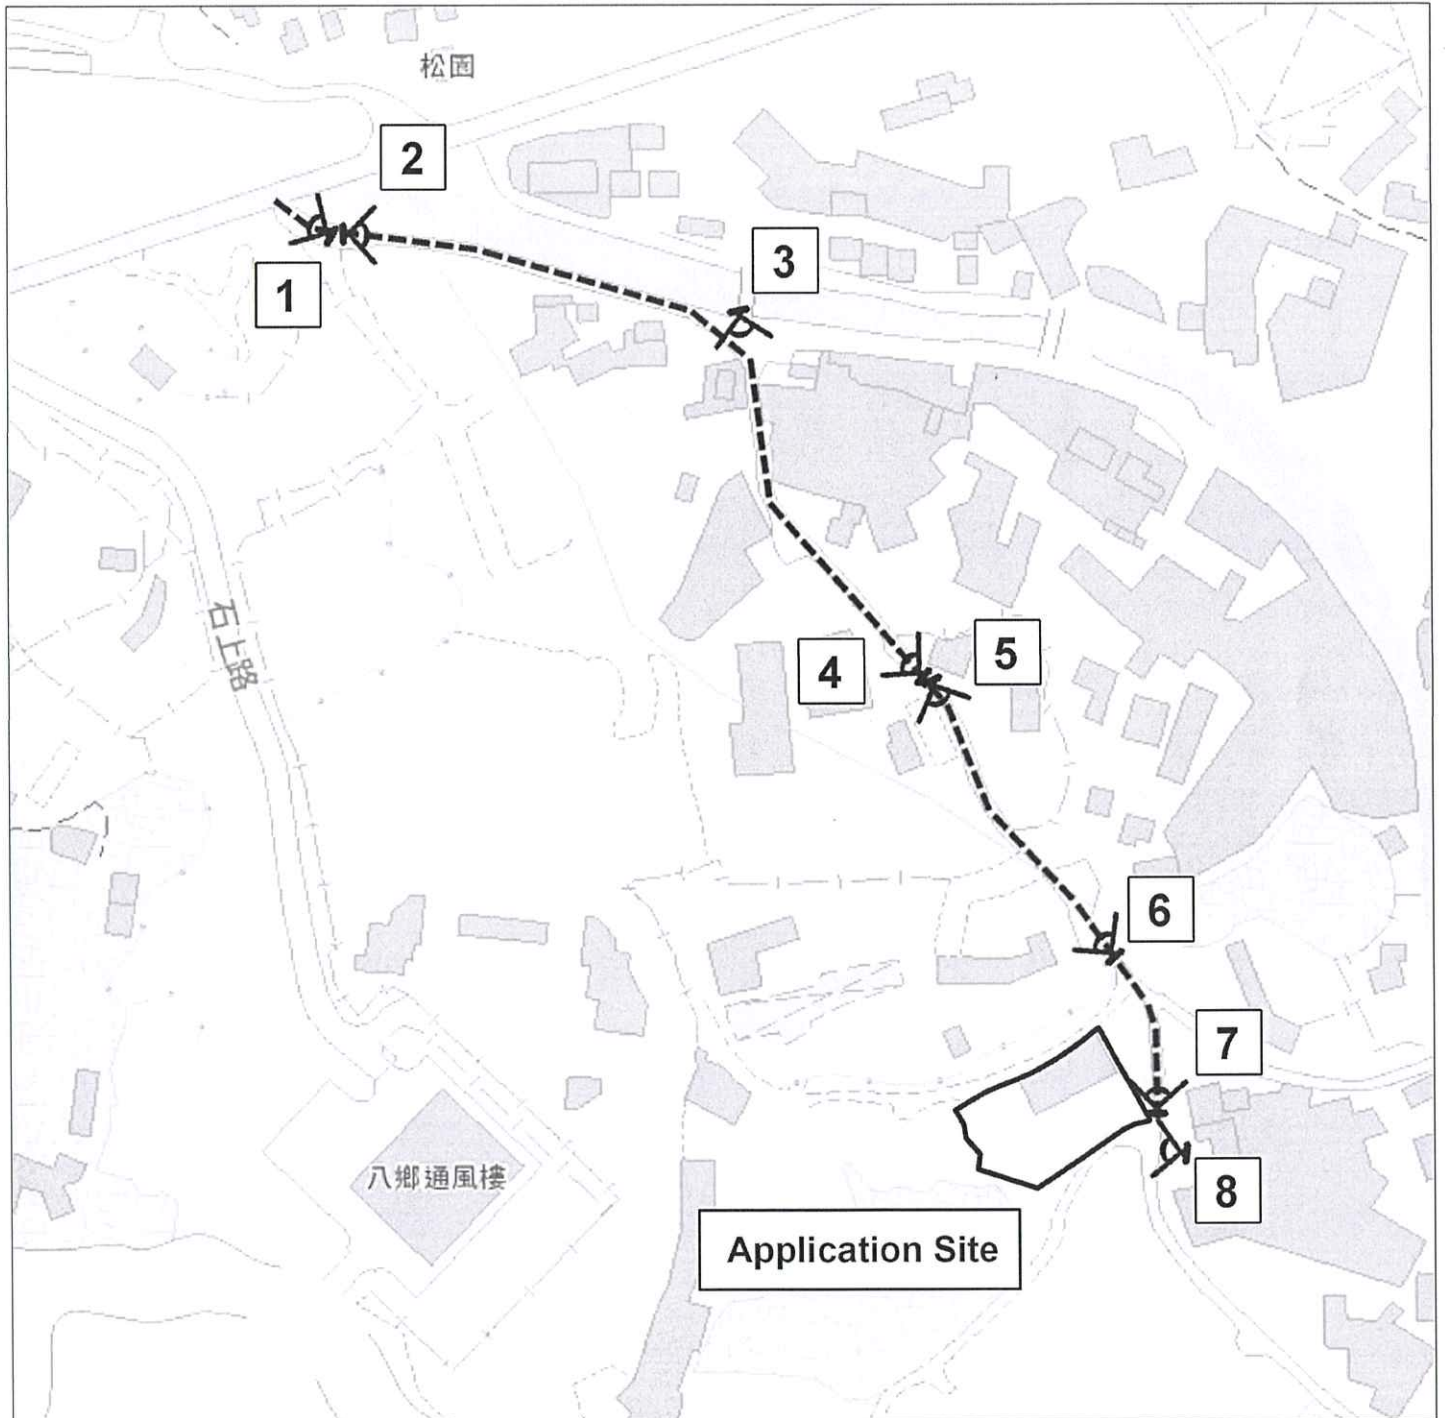





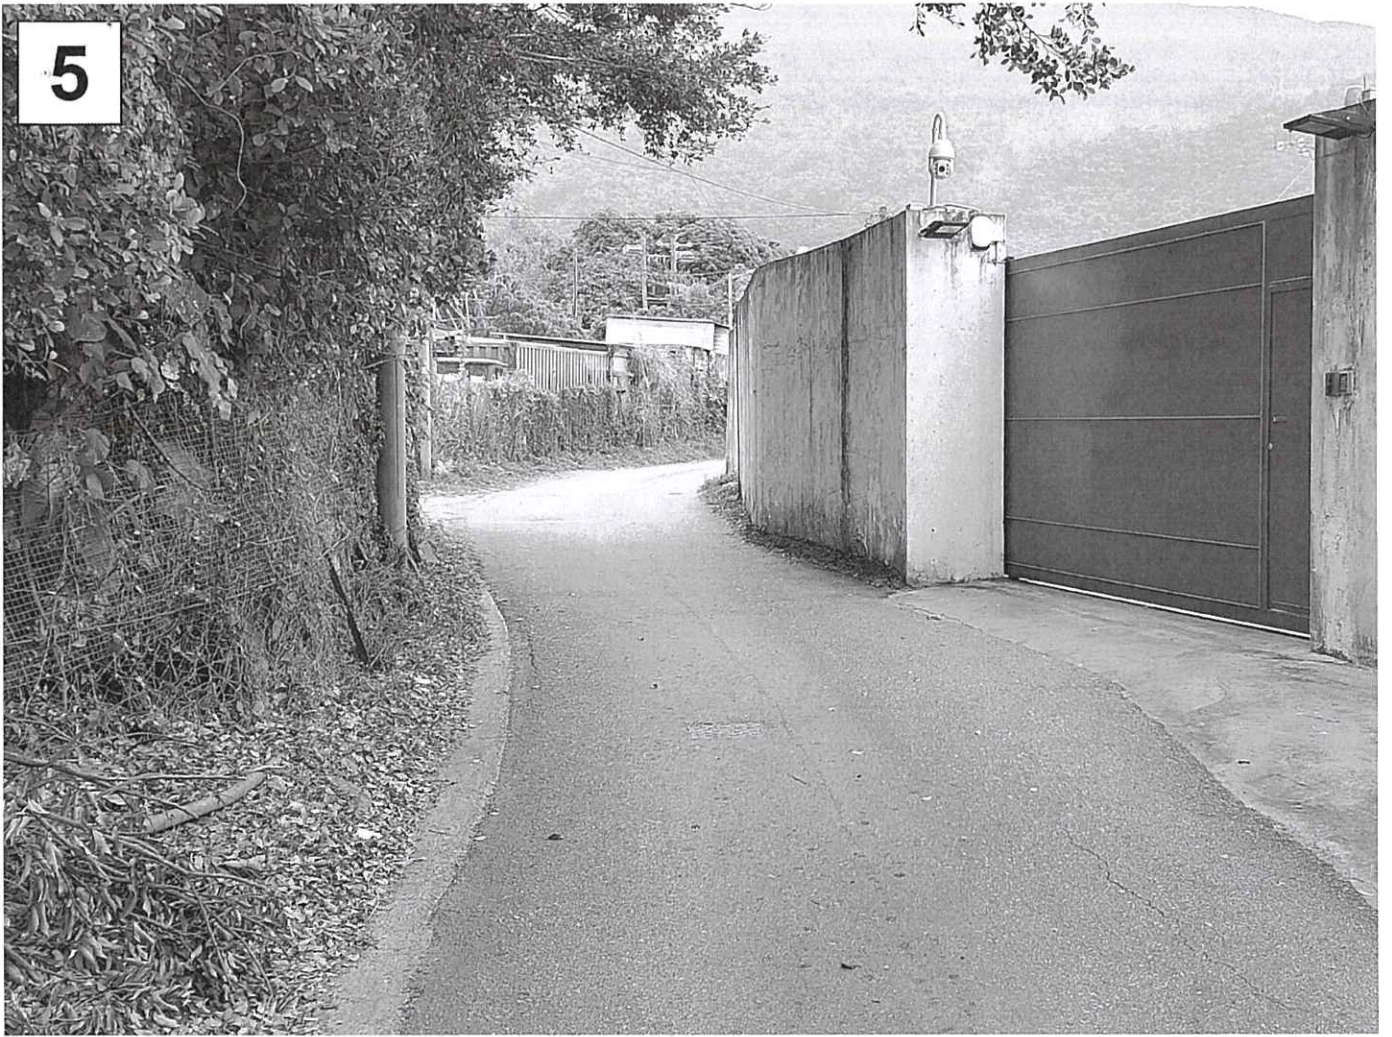



☐ Urgent ☐ Return receipt ☐ Sign ☐ Encrypt ☐ Mark Subject Restricted ☐ Expand personal&public groups



S.16 Application No. A/YL-SK/297 - Further Information (1)

03/03/2021 22:11

From:

To: "tpbpd@pland.gov.hk" <tpbpd@pland.gov.hk>

Cc: "jtblai@pland.gov.hk" <jtblai@pland.gov.hk>, "jpkwong@pland.gov.hk" <jpkwong@pland.gov.hk>

5 attachments



site boundary plan (New).jpeg 錦上路休閒農莊_Figure_3_Layout_Plan (New).pdf pathway of the car.png



申請報告書及擬議發展的計劃細節_revised.pdf 補充文件：由錦上路至申請地點的行人進出流量報告_.pdf

城規會：

您好！

現附上回覆各部門意見的內容：

Q1: clarification to my questions (including revised boundary plan and layout plan) via your email of 19.2.2021.

Given the revised site boundary, please also clarify if your application site shall be Lot 1639 S.A (Part) in D.D. 114, Shek Kong, Yuen Long.

Our reply :

1. Please note that there is NO filling of land in our application.
2. Yes, there is an electricity pole on-site. Please see the attachment. The new layout shows the position and the access for maintenance of the electricity pole.
3. Yes, the new layout plan also shows the fire hydrant is out of the application boundary. (Please see the attachment)
4. Our application site boundary is revised to Lot 1639 S.A (Part) in D.D. 114, Shek Kong, Yuen Long.

Q2 : consolidated replies to all questions from Transport Department (TD) since your email of 23.2.2021 (including replacement page of planning statement).

以下是我們回覆相關部門的意見：

1. 兩個車位只是供職員或工作人員停泊之用，此農場並不涉及任何訪客車位。

2. 附件是 revised 的 planning statement。

Question: The applicant should provide the pedestrian flow at peak hour between Kam Sheung Road and the site for reference.

回覆：請看附件（補充文件：由錦上路至申請地點的行人進出流量報告）。

Question: The applicant should also advise if there is any management system for visitors and the corresponding parking arrangement

回覆：申請人將會設立預約系統，訪客需要提前預約（打電話或是經網上系統預約，視乎將來的營運模式），並按照預約指定的時間進入農場。

而申請人確保每日不超過20名訪客，即是如當天的預約人數超出20個，申請人將會停止當天的預約。

至於停泊車輛方面，由於只是供農場的職員泊車之用，不對外提供給訪客的，所以沒有特別的預約安排。

Q3: reply to the question from Agriculture, Fisheries and Conservation Department (AFCD) via your email of 23.2.2021.

The subject site falls within the "Agriculture" zone and possesses potential for agricultural rehabilitation. The applicant should provide more details on the agricultural activities (e.g. type of crops to be grown, market channel for the crop produce, etc.) to be conducted at the subject site.

以下是我們回覆相關部門的意見：

申請人希望透過本休閒農場讓更多人接觸及體驗農耕樂趣為主，令參與者更了解農耕的過程及運作，擬議種植一些合適香港氣候的農作物（如白菜、生菜、芥菜、蕃薯、粟米、蕃茄等）。

Ms Chong



Farmland Area

Farmland
Area: 600m² (About)

CLP Pole

Soiled Ground

Circulation purpose
Area: 330m² (About)

1 parking space of
5m x 2.5m for
private cars

8m wide
Ingress/Egress

Structure 1

Site Office, Reception,
& Changing Room
GFA: Not exceeding 75m²
No. of storey: 1
Height: Not exceeding 3.5m

1 parking space of
5m x 2.5m for
private cars

Structure 2

Agricultural Education Room,
Storage & Washroom
GFA: Not exceeding 75m²
No. of storey: 1
Height: Not exceeding 3.5m

Project 項目名稱

Proposed Temporary Place of Recreation,
Sports or Culture (Hobby Farm) for a
Period of 3 Years at Lot 1639 S.A in
D.D. 114, Shek Kong, Yuen Long

Drawing Title 圖紙標題

Proposed Layout Plan

Drawing No. 圖號

Figure 3

Remarks 備註



Structure




Private car parking
Space



Farmland

Scale 比例:

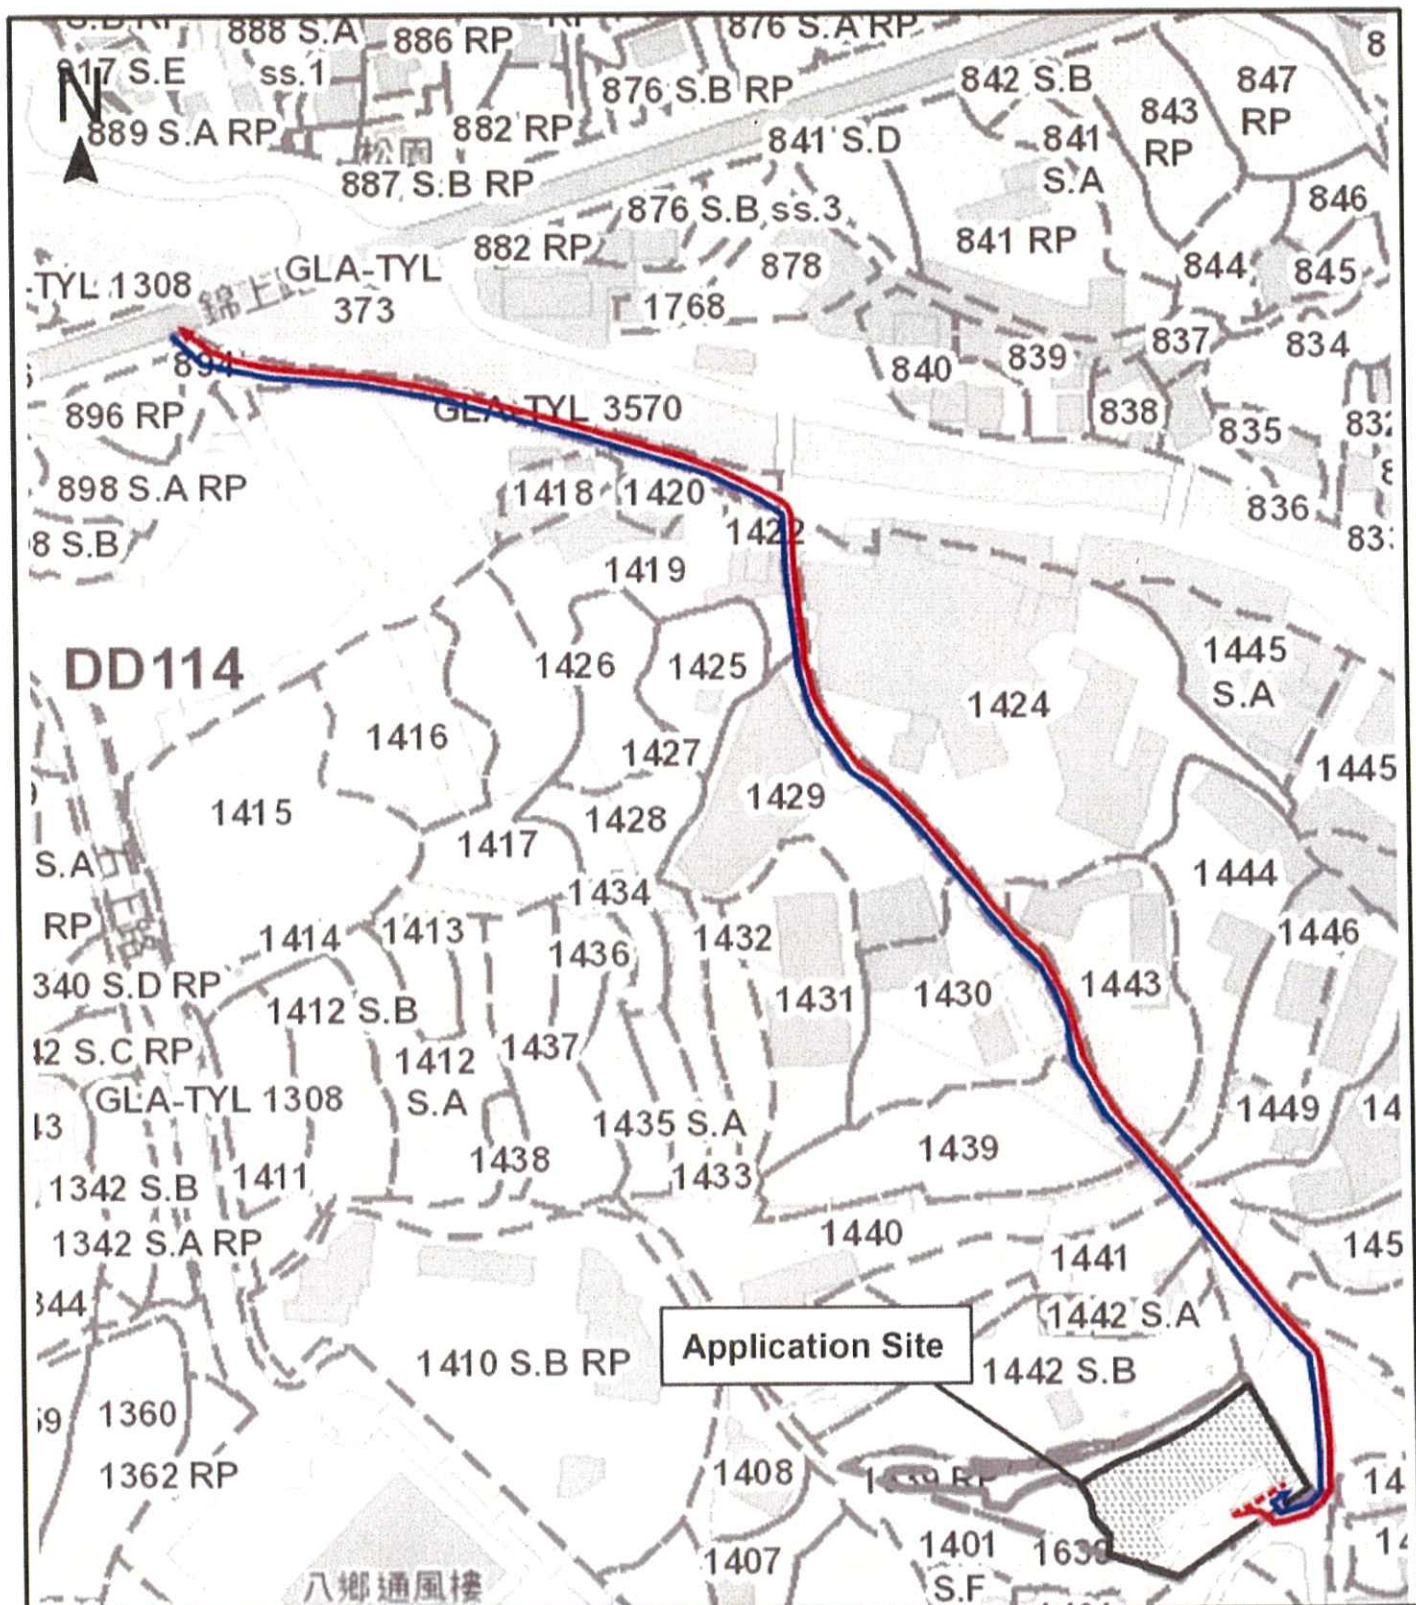

<p>Project 項目名稱</p> <p>Proposed Temporary Place of Recreation, Sports or Culture (Hobby Farm) for a Period of 3 Years at Lot 1639 S.A in D.D. 114, Shek Kong, Yuen Long</p>	<p>Drawing Title 圖紙標題</p>	<p>Remarks 備註</p>
	<p>Drawing No. 圖號</p>	<p>Scale 比例</p>

擬議發展細節

1. 申請人現根據《城市規劃條例》(第 131 章)第 16 條，提交有關新界元朗石崗丈量約份第 114 約地段第 1639 號 A 分段的規劃申請，擬在上述地段申請為期三年的臨時康體文娛場所(休閒農場)。
2. 申請地點位於石崗錦上路，在《石崗分區計劃大綱核准圖編號 S/YL-SK/9》上劃為「農業」用途。
3. 申請地盤面積為約 1,080 平方米，上蓋總面積為 150 平方米，露天地面積為 930 平方米(耕種面積為 600 平方米；泥地面積為 330 平方米)，上蓋覆蓋率為 13.9%。
4. 申請地點將設有兩個構築物，總樓面面積合共約 150 平方米。
每個構築物不超過 75 平方米，每個都是一層高，而高度不超過 3.5 米。構築物 1 的主要用途為辦公室、接待處及更衣室；而構築物 2 的主要用途為農業教育室、農具儲存室及洗手間。
5. 擬議發展的農場預計每天最多 3 名職員及 20 名訪客。
6. 申請地點亦涉及兩個私家車泊車位，只供職員使用。
7. 申請地點可從錦上路經一條地區道路前往，擬議發展的營運時間為每天上午九時正至下午六時正，包括星期日及公眾假期。

申請原因

1. 申請地點是農業地帶，而擬議用途為休閒農場，申請用途屬「農業」中的「第二欄用途」，與規劃意向相符，和周邊環境及用途協調。
2. 在新農業政策下，休閒農場是指營運仍以商業務農為主，並以提供與其作業有關的有限度休閒活動為輔的農場，目的是擴大農民可推廣其農業產品和介紹其務農活動的平台。擬議發展能夠推廣可持續休閒耕種，符合政府推行的新農業政策，鼓勵市民參與綠化活動及透過種植活動提高綠化環保的意識。
3. 城市規劃委員會曾批准申請地點毗鄰的地段作相同用途（請參考城規會編號：A/YL-SK/290），因此申請人懇請城市規劃委員會對本申請作出相同的對待。
4. 擬議發展只是臨時三年的性質，不會影響農業用途地帶的長遠規劃意向。
5. 擬議發展不會破壞天然環境，不會砍伐樹木，不會對周邊地區及環境帶來負面影響。

根據以上各點，申請人誠意懇求城市規劃委員會寬大批准新界元朗石崗丈量約份第 114 約地段第 1639 號 A 分段作為期不超過三年的臨時康體文娛場所（休閒農場）。

擬議發展計劃的各方面影響

1. 土地行政

申請地點涉及一個私家地段，不涉及任何政府土地。該地段為大埔新批土地契約第 2997 號，根據土地查冊處記錄，該契約及相關條款已無法查閱（可能是遺失），所以現時無法確定契約是否對申請地點有農業用途及構築物的限制。擬議農場涉及兩個上蓋構築物，如申請獲城規會批准，申請人將會向地政處申請短期豁免書。

2. 擬議發展的農場入口

申請地點可從錦上路經一條地區道路前往，地區道路的闊度約 3.5 米，足夠讓私家車行駛，沿路亦設有避車處。而農地的入口設有約 4 米闊的大閘讓車駛進農場，附件 1 為該鄉村地區道路的照片。

3. 農場內的交通安排

申請用途只提供兩個私家車的職員泊車位，不設輕型貨車或其他車輛的上落客或停車位，而每個私家車位的佔地面積約 2.5 米 x 5 米。

4. 公共交通工具

申請地點距離錦上路約 450 米的距離，而錦上路設有小巴及巴士站。巴士路線包括 64K、64S 及 251A；專線小巴路線為 72 及 72M。訪

客及職員可乘坐以上的交通工具到達錦上路，然後步行約 8-10 分鐘即能到達農場，交通方便。

5. 預計交通流量報告

時段		星期一至星期日，包括公眾假期		
		職員車輛（私家車）		
		進入(輛)	離開(輛)	合共(輛)
繁忙時間	09:00 – 10:00	2	0	2
	17:00 – 18:00	0	2	2

6. 環境方面

申請人會按照環保署對臨時露天農場及上蓋的技術指引，將對周邊環境的影響減到最低。

7. 空氣方面

申請地點是一個休閒農場，不會導致任何空氣污染。

8. 噪音方面

申請地點是一個休閒農場，提供一個地點給市民享受田園樂趣，主要都是市民說話的聲音，不會導致噪音污染。

9. 排污方面

申請用途涉及一個洗手間，主要供職員及訪客使用，不會對外開放。

申請人會按照環保署的規定和指引，在合適的地點上建造一個容量足夠的化糞池作洗手間的排污，不會讓污水流出影響周邊環境。

10. 渠務方面

申請人會將按照渠務處的指引和要求建造排水渠，不會影響周邊環境。

11. 消防方面

申請人會將按照消防處的指引和要求放置消防裝置。

12. 綠化園景方面

申請人不會砍伐現存的樹木，並會好好打理保養它們。

申請人承諾如獲城規會批准擬議用途，將會盡力減少對周邊環境影響，並承諾在規劃許可到期後，還原申請地點，懇請城市規劃委員會寬大批准新界元朗石崗丈量約份第 114 約地段第 1639 號 A 分段作為期不超過三年的臨時康體文娛場所（休閒農場）。

有關第 16 條規劃申請編號 A/YL-SK/297

擬申請用途：擬議臨時康體文娛場所（休閒農場）

由錦上路至申請地點的行人進出流量報告
（星期一至星期六）

時間	進入	離開
9：00 - 10：00	0	0
10：00 - 11：00	4	2
11：00 - 12：00	4	1
12：00 - 13：00	2	4
13：00 - 14：00	2	6
14：00 - 15：00	3	1
15：00 - 16：00	2	1
16：00 - 17：00	2	2
17：00 - 18：00	2	4
合計	21	21

有關第 16 條規劃申請編號 A/YL-SK/297

擬申請用途：擬議臨時康體文娛場所（休閒農場）

由錦上路至申請地點的行人進出流量報告
（星期日及公眾假期）

時間	進入	離開
9 : 00 - 10 : 00	0	0
10 : 00 - 11 : 00	2	0
11 : 00 - 12 : 00	5	1
12 : 00 - 13 : 00	3	2
13 : 00 - 14 : 00	2	5
14 : 00 - 15 : 00	6	2
15 : 00 - 16 : 00	1	4
16 : 00 - 17 : 00	2	6
17 : 00 - 18 : 00	2	3
合計	23	23

**Similar s.16 Application
within the Same “AGR” Zone on the
Approved Shek Kong Outline Zoning Plan No. S/YL-SK/9**

Approved Application

Application No.	Uses/Developments	Date of Consideration	Approval Conditions
A/YL-SK/290	Proposed Temporary Place of Recreation, Sports or Culture (Hobby Farm) for a Period of 5 Years and Filling of Land	20.11.2020	A1 – A8

Approval Conditions:

- A1 No operation between 6:00 p.m. to 9:00 a.m.
- A2 No vehicle is allowed to queue back to or reverse onto/from public road
- A3 The submission of drainage proposal
- A4 The implementation of drainage proposal
- A5 The implemented drainage facilities on the Site shall be maintained at all times
- A6 The submission of fire service installations proposal
- A7 The provision of fire service installations
- A8 Reinstatement of the Site to an amenity area



嘉道理農場暨植物園公司
Kadoorie Farm & Botanic Garden Corporation

The Secretary,
Town Planning Board,
15/F, North Point Government Offices,
333, Java Road, North Point,
Hong Kong.
(Email: tpbpd@pland.gov.hk)

12th February, 2021.

By email only

Dear Sir/ Madam,

Proposed Temporary Place of Recreation, Sports or Culture (Hobby Farm)
for a Period of 3 Years
(A/YL-SK/297)

1. We refer to the captioned.
2. Although the site is within Agriculture (AGR) zone, we urge the Board to examine the history and the previous status of the site with relevant authorities, and then to investigate with relevant authorities, and seriously consider, as to whether it is suitable for farming.
3. Some aerial photos are attached in **Figure 1** for your reference.
4. Thank you for your attention.

Ecological Advisory Programme
Kadoorie Farm and Botanic Garden

Figure 1. Aerial photos showing the site and its surroundings (approximately marked by the red circle).



寄件者: [REDACTED]
寄件日期: 2021年02月16日星期二 3:41
收件者: tpbpd
主旨: A/YL-SK/297 DD 114 Shek Kong

A/YL-SK/297
Lot 1639 S.A in D.D. 114, Shek Kong, Yuen Long
Site area : About 1,080sq.m
Zoning : "Agriculture"
Applied use : Hobby Farm / 2 Vehicle Parking

Dear TPB Members,

What about some real farming? Recent experience with closed borders and disruption to supply changes should be the catalyst for a change in policy here in Hong Kong with regard to the use of scarce agricultural land.

Many areas in China are suffering from severe drought. President Xi has made the restoration of farming on arable land a priority in order to secure food supplies. But here in HK farm land is used for brownfield, to operate puppy mills and for the fickle demands of weekend farmers who will find new diversions as soon as travel is permitted again..

Members have a duty to question Ag and Fish with regard to its vision going forward to address climate change, drought, the impact on local food supplies and the need to be prepared.

Singapore, as usual, is way ahead of HK in this respect:

<https://www.sfa.gov.sg/food-farming>

To effectively buffer from **supply** disruptions, **Singapore** aims to produce **30%** of its nutritional needs by **2030**. Through funding and technology transfers, SFA helps **local** farmers transform and adopt technology to intensify output

<https://earth.org/singapore-30-by-30-plan/>

Experts say could help countries secure food supplies and reduce the impacts of climate change by boosting locally sourced produce.

Some hard questions please.

Mary Mulvihill

Advisory Clauses

- (a) to note the comments of the District Lands Officer/Yuen Long, Lands Department (DLO/YL, LandsD) that:
 - (i) the Site comprises Lot 1639 S.A held under Tai Po New Grant No. 2997 for fruit growing purpose; and
 - (ii) the lot owner(s) will need to apply to his office for a Short Term Waiver (STW) to (i) waive the user restriction as stipulated in the lease conditions, if any, and/or (ii) to permit the structures to be erected, and/or (iii) regularize any irregularities on site, if any. Besides, given the proposed use is temporary in nature, only application for regularization or erection of temporary structure(s) will be considered. Applications for any of the above will be considered by LandsD acting in the capacity as landlord or lessor at its sole discretion and there is no guarantee that such application(s) will be approved. If such application(s) is approved, it will be subject to such terms and conditions, including among others the payment of rent or fee, as may be imposed by LandsD.
- (b) to note the comments of the Commissioner for Transport (C for T) that the Site is connected to the public road network via a section of a local access road which is not managed by the Transport Department. The land status of the local access road should be checked with LandsD. Moreover, the management and maintenance responsibilities of the local access road should be clarified with the relevant lands and maintenance authorities accordingly.
- (c) to note the comments of the Chief Highway Engineer/New Territories West, Highways Department (CHE/NTW, HyD) that HyD shall not be responsible for the maintenance of any access connecting the Site and Kam Sheung Road. Adequate drainage measures should be provided to prevent surface water running from the Site to nearby public roads and drains.
- (d) to note the comments of the Chief Town Planner/Urban Design & Landscape, Planning Department (CTP/UD&L, PlanD) that approval of the planning application does not imply approval of tree works such as pruning, transplanting and felling under lease. Tree removal applications should be submitted to DLO/YL, LandsD direct for approval.
- (e) to note the comments of the Director of Environmental Protection (DEP) that the applicants should:
 - (i) follow the relevant mitigation measures and requirements in the revised “Code of Practice on Handling the Environmental Aspects of Temporary Uses and Open Storage Site” to minimize any potential environmental nuisance;
 - (ii) provide adequate supporting infrastructure/facilities for proper collection, treatment and disposal of waste/wastewater generated from the proposed use. If septic tank and soakaway system will be used in case of unavailability of public sewer, its design

and construction shall follow the requirements of his department's Practice Note for Professional Person (ProPECC) PN 5/93 "Drainage Plans subject to Comment by the Environmental Protection Department" including percolation test; and

- (iii) it is the obligation of the applicants to meet the statutory requirements under relevant pollution control ordinances.
- (f) to note the comments of the Chief Building Surveyor/New Territories West, Buildings Department (CBS/NTW, BD) that:
- (i) if the existing structures (not being a New Territories Exempted House) are erected on leased land without approval of the BA, they are unauthorized building works (UBW) under the Buildings Ordinance (BO) and should not be designated for any applied use under the application;
 - (ii) for UBW erected on leased land, enforcement action may be taken by BD to effect their removal in accordance with the prevailing enforcement policy against UBW as and when necessary. The granting of any planning approval should not be construed as an acceptance of any existing building works or UBW on the Site under the BO;
 - (iii) before any new building works (including containers/open sheds as temporary buildings, demolition, land filling, etc.) are to be carried out on the Site, prior approval and consent of the BA should be obtained, otherwise they are UBW. An Authorized Person should be appointed as the coordinator for the proposed building works in accordance with the BO;
 - (iv) the Site shall be provided with means of obtaining access thereto from a street and emergency vehicular access in accordance with Regulations 5 and 41D of the Building (Planning) Regulations respectively;
 - (v) the Site does not abut on a specified street of not less than 4.5m wide, and its permitted development intensity of each individual site shall be determined under Regulation 19(3) of the Building (Planning) Regulations at the building plan submission stage;
 - (vi) any temporary shelters or converted containers for office, storage, washroom or other uses are considered as temporary buildings which are subject to the control of Part VII of the Building (Planning) Regulations; and
 - (vii) detailed checking under the BO will be carried out at the building plan submission stage.
- (g) to note the comments of the Director of Fire Services (D of FS) that:
- (i) in consideration of the design/nature of the proposal, fire service installations (FSIs) are anticipated to be required. Therefore, the applicants are advised to submit relevant layout plans incorporated with the proposed FSIs to his department for approval. The layout plans should be drawn to scale and depicted with dimensions

and nature of occupancy. The location where the proposed FSI to be installed should be clearly marked on the layout plans; and

- (ii) the applicants are reminded that if the proposed structure(s) is required to comply with BO, detailed fire service requirements will be formulated upon receipt of formal submission of general building plans.