



Project 項目名稱:

Proposed Temporary Place of Recreation, Sports or Culture(Hobby Farm) for a Period of 5 Years and Filling of Land at Lot 361 S.B RP(Part) in D.D. 112, Shek Kong, Yuen Long, New Territories

Drawing Title 圖紙標題:

Location Plan

Drawing No. 圖號:

Figure 1

Remarks 備註:

●●● Vehicular access leading from Shek Kong Airfield Road

Scale 比例:

(資料來源:申請人於 26. 7. 2021 呈交的資料)  
(Source : Applicant's Submission of 26.7.2021)

參考編號  
REFERENCE No.  
AYL-SK/314

繪圖 DRAWING  
A-1



5m wide  
Ingress/Egress

Application Site

FARMLAND  
AREA

**Structure 2**  
Agricultural Education Room,  
Storage & Washroom  
Covered Area: 48m<sup>2</sup> (ABOUT)  
GFA: Not exceeding 96m<sup>2</sup> (ABOUT)  
No. of storey: 2  
Height: Not exceeding 6m (ABOUT)

**Structure 1**  
Site Office, Reception,  
& Changing Room  
Covered Area: 48m<sup>2</sup> (ABOUT)  
GFA: Not exceeding 96m<sup>2</sup> (ABOUT)  
No. of storey: 2  
Height: Not exceeding 6m (ABOUT)

<p>Project 項目名稱:</p> <p>Proposed Temporary Place of Recreation, Sports or Culture(Hobby Farm) for a Period of 5 Years and Filling of Land at Lot 361 S.B RP(Part) in D.D. 112, Shek Kong, Yuen Long, New Territories</p>	<p>Drawing Title 圖紙標題:</p> <p>Layout Plan</p>	<p>Remarks 備註:</p>
	<p>Drawing No. 圖號:</p> <p>Figure 3</p>	


Scale 比例:

(資料來源:申請人於 26.7.2021 呈交的資料)  
(Source : Applicant's Submission of 26.7.2021)

參考編號  
REFERENCE No.  
A/YL-SK/314

繪圖 DRAWING  
A-2



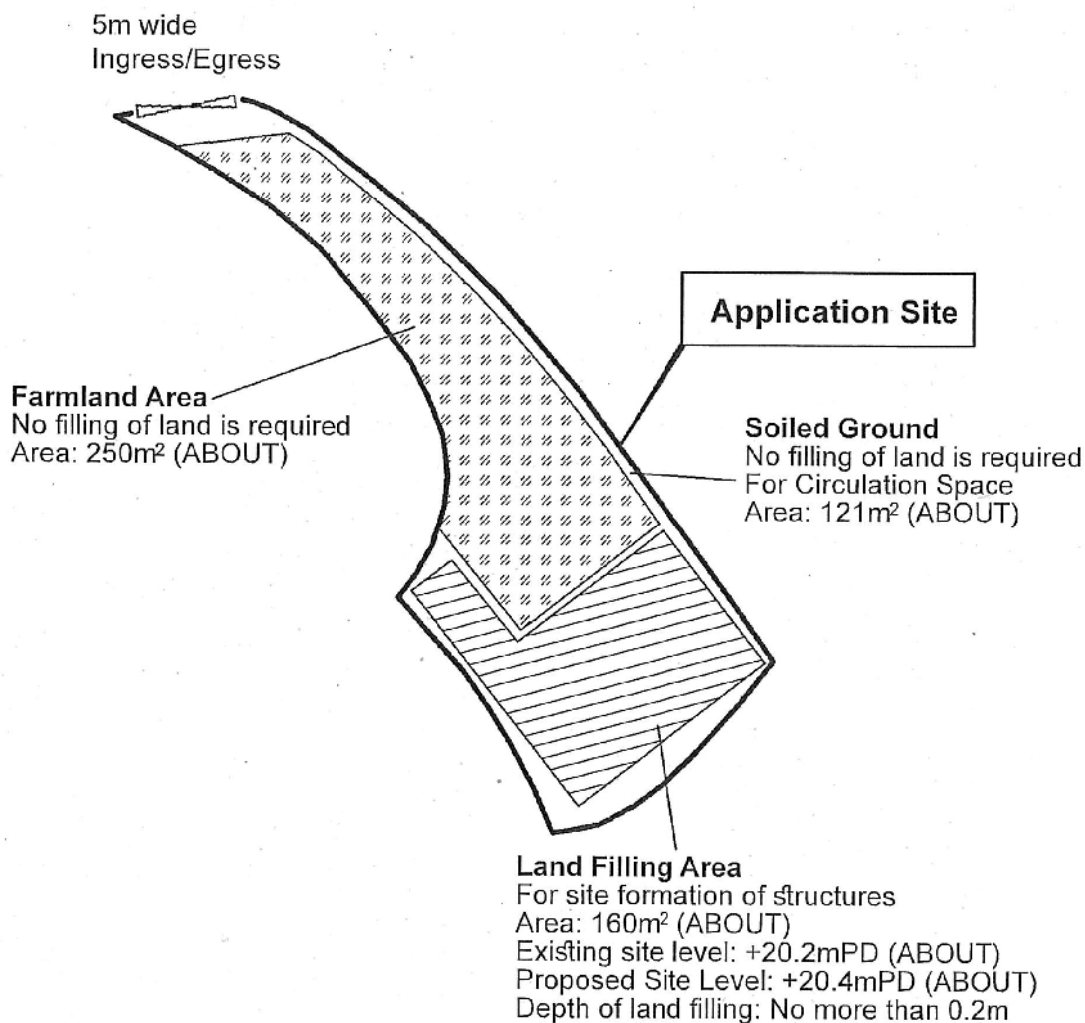

<b>Project 項目名稱:</b> Proposed Temporary Place of Recreation, Sports or Culture(Hobby Farm) for a Period of 5 Years and Filling of Land at Lot 361 S.B RP(Part) in D.D. 112, Shek Kong, Yuen Long, New Territories	<b>Drawing Title 圖紙標題:</b> Paved Ratio	<b>Remarks 備註:</b>
	<b>Drawing No. 圖號:</b> Figure 4	


(資料來源:申請人於 26. 7. 2021 呈交的資料)  
(Source : Applicant's Submission of 26.7.2021)

參考編號  
REFERENCE No.  
A/YL-SK/314

繪圖 DRAWING  
A-3





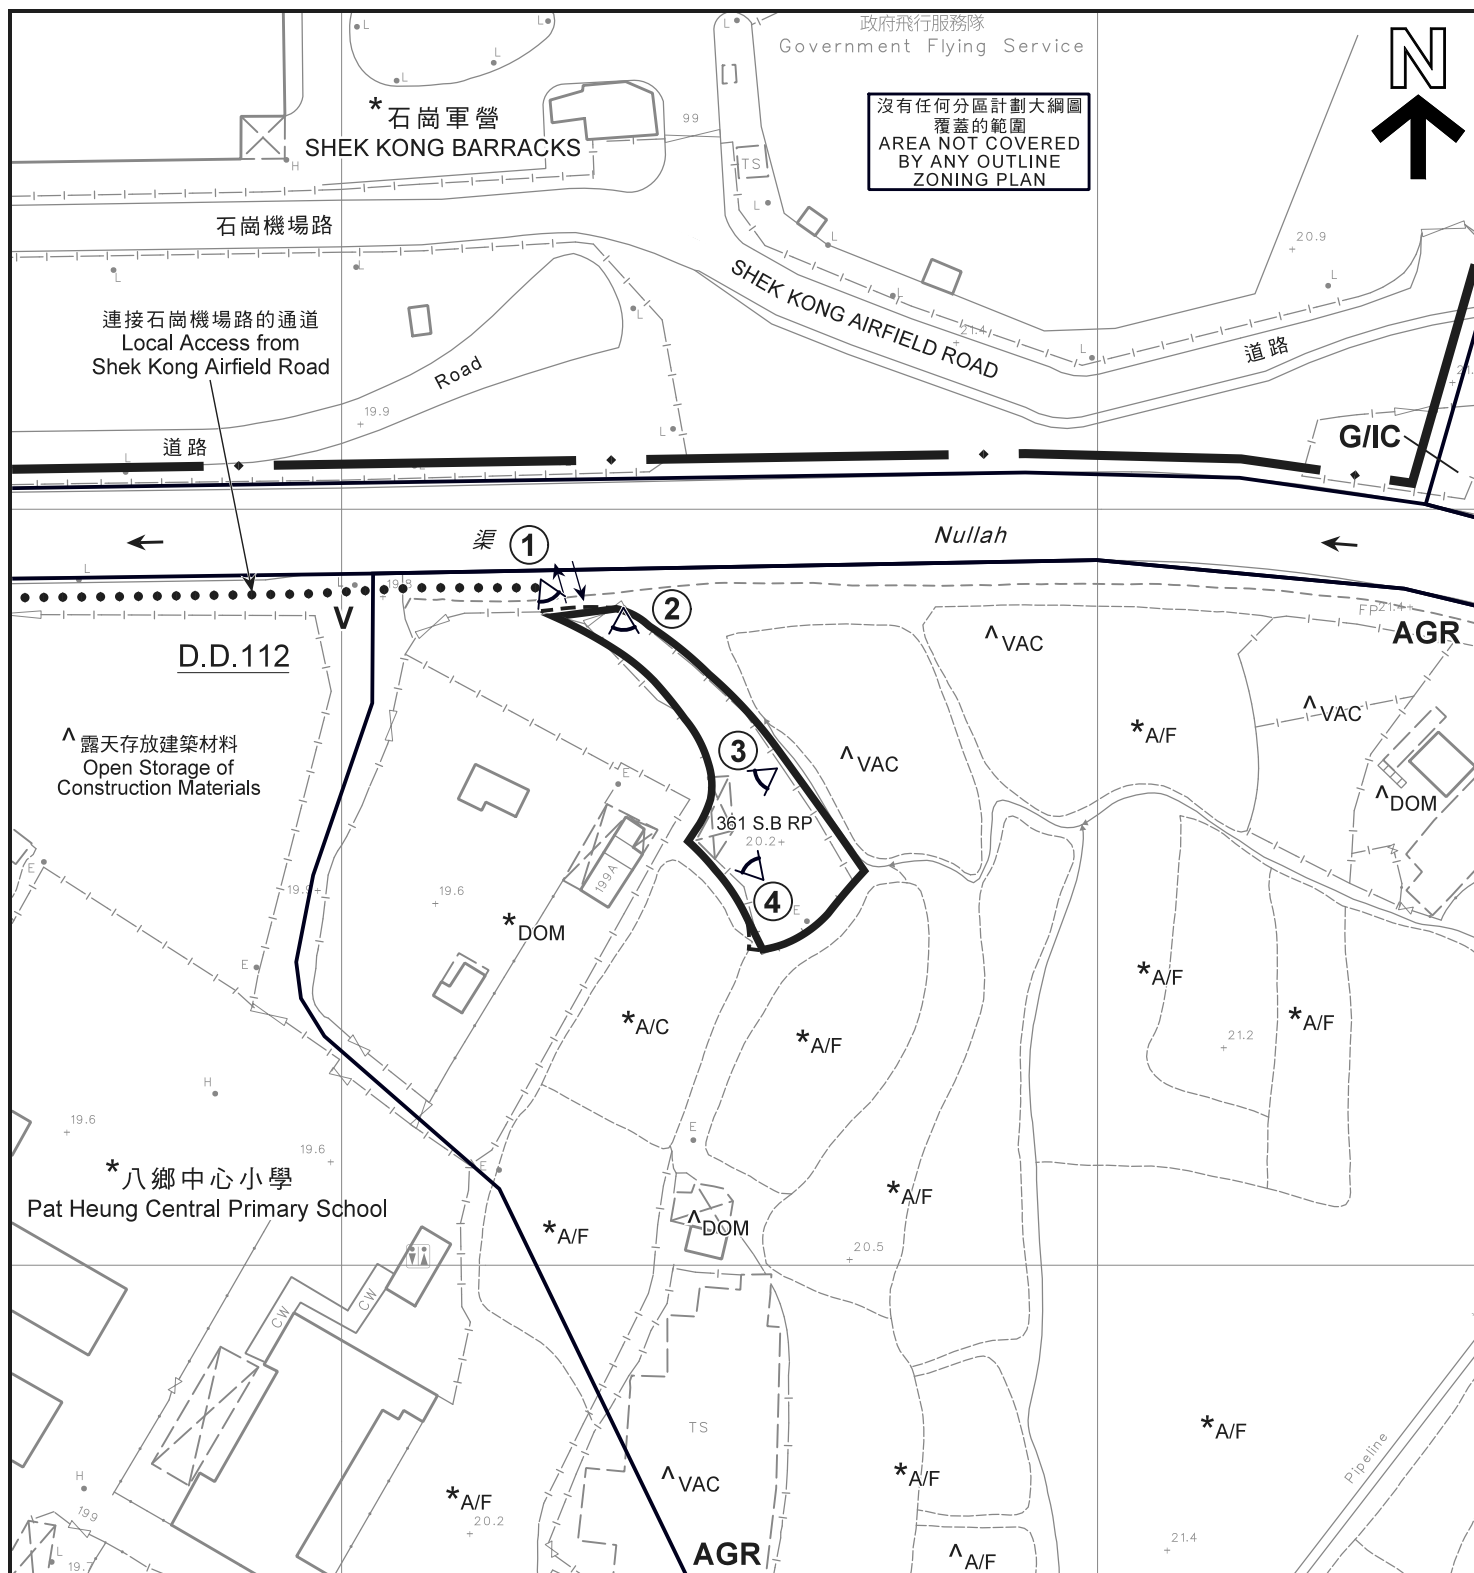

#### 圖例 LEGEND



申請地點 (界線只作識別用)  
APPLICATION SITE  
(BOUNDARY FOR IDENTIFICATION  
PURPOSE ONLY)

**AGR**

農業  
AGRICULTURE

**G/I/C**

政府、機構或社區  
GOVERNMENT, INSTITUTION  
OR COMMUNITY

**V**

鄉村式發展  
VILLAGE TYPE DEVELOPMENT

A/C

常耕農地  
CULTIVATED AGRICULTURAL LAND

A/F

休耕農地  
FALLOW AGRICULTURAL LAND

DOM

住用構築物  
DOMESTIC STRUCTURE

VAC

空置  
VACANT

↔

入口 / 出口  
INGRESS / EGRESS

①

實地照片的觀景點  
VIEWING POINT OF SITE PHOTO


#### 註釋 Notes:

- (1) 2021年8月6日勘測的土地用途  
Land uses shown on this plan are in accordance with the land use survey conducted by the Planning Department on 6.8.2021
- (2) \* 土地用途跟1991年勘測的土地用途一致  
Indicates that the use is the same as that revealed by the land use survey conducted by the Planning Department in 1991
- (3) ^ 土地用途跟1991年勘測的土地用途有別  
Indicates that the use is different from that revealed by the land use survey conducted by the Planning Department in 1991

#### 平面圖 SITE PLAN

本摘要圖於2021年8月13日擬備，所根據的資料為測量圖編號 6-NE-13D及14C  
EXTRACT PLAN PREPARED ON 13.8.2021  
BASED ON SURVEY SHEETS No. 6-NE-13D & 14C

擬議臨時康體文娛場所 (休閒農場) (為期5年) 及填土工程  
元朗石崗丈量約份第112約地段第361號B分段餘段 (部分)  
PROPOSED TEMPORARY PLACE OF RECREATION, SPORTS OR CULTURE  
(HOBBY FARM) FOR A PERIOD OF 5 YEARS AND FILLING OF LAND  
LOT 361 S.B RP (PART) IN D.D. 112, SHEK KONG, YUEN LONG

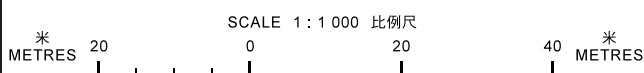


規劃署  
PLANNING  
DEPARTMENT



參考編號  
REFERENCE No.  
A/YL-SK/314

圖 PLAN  
A-2



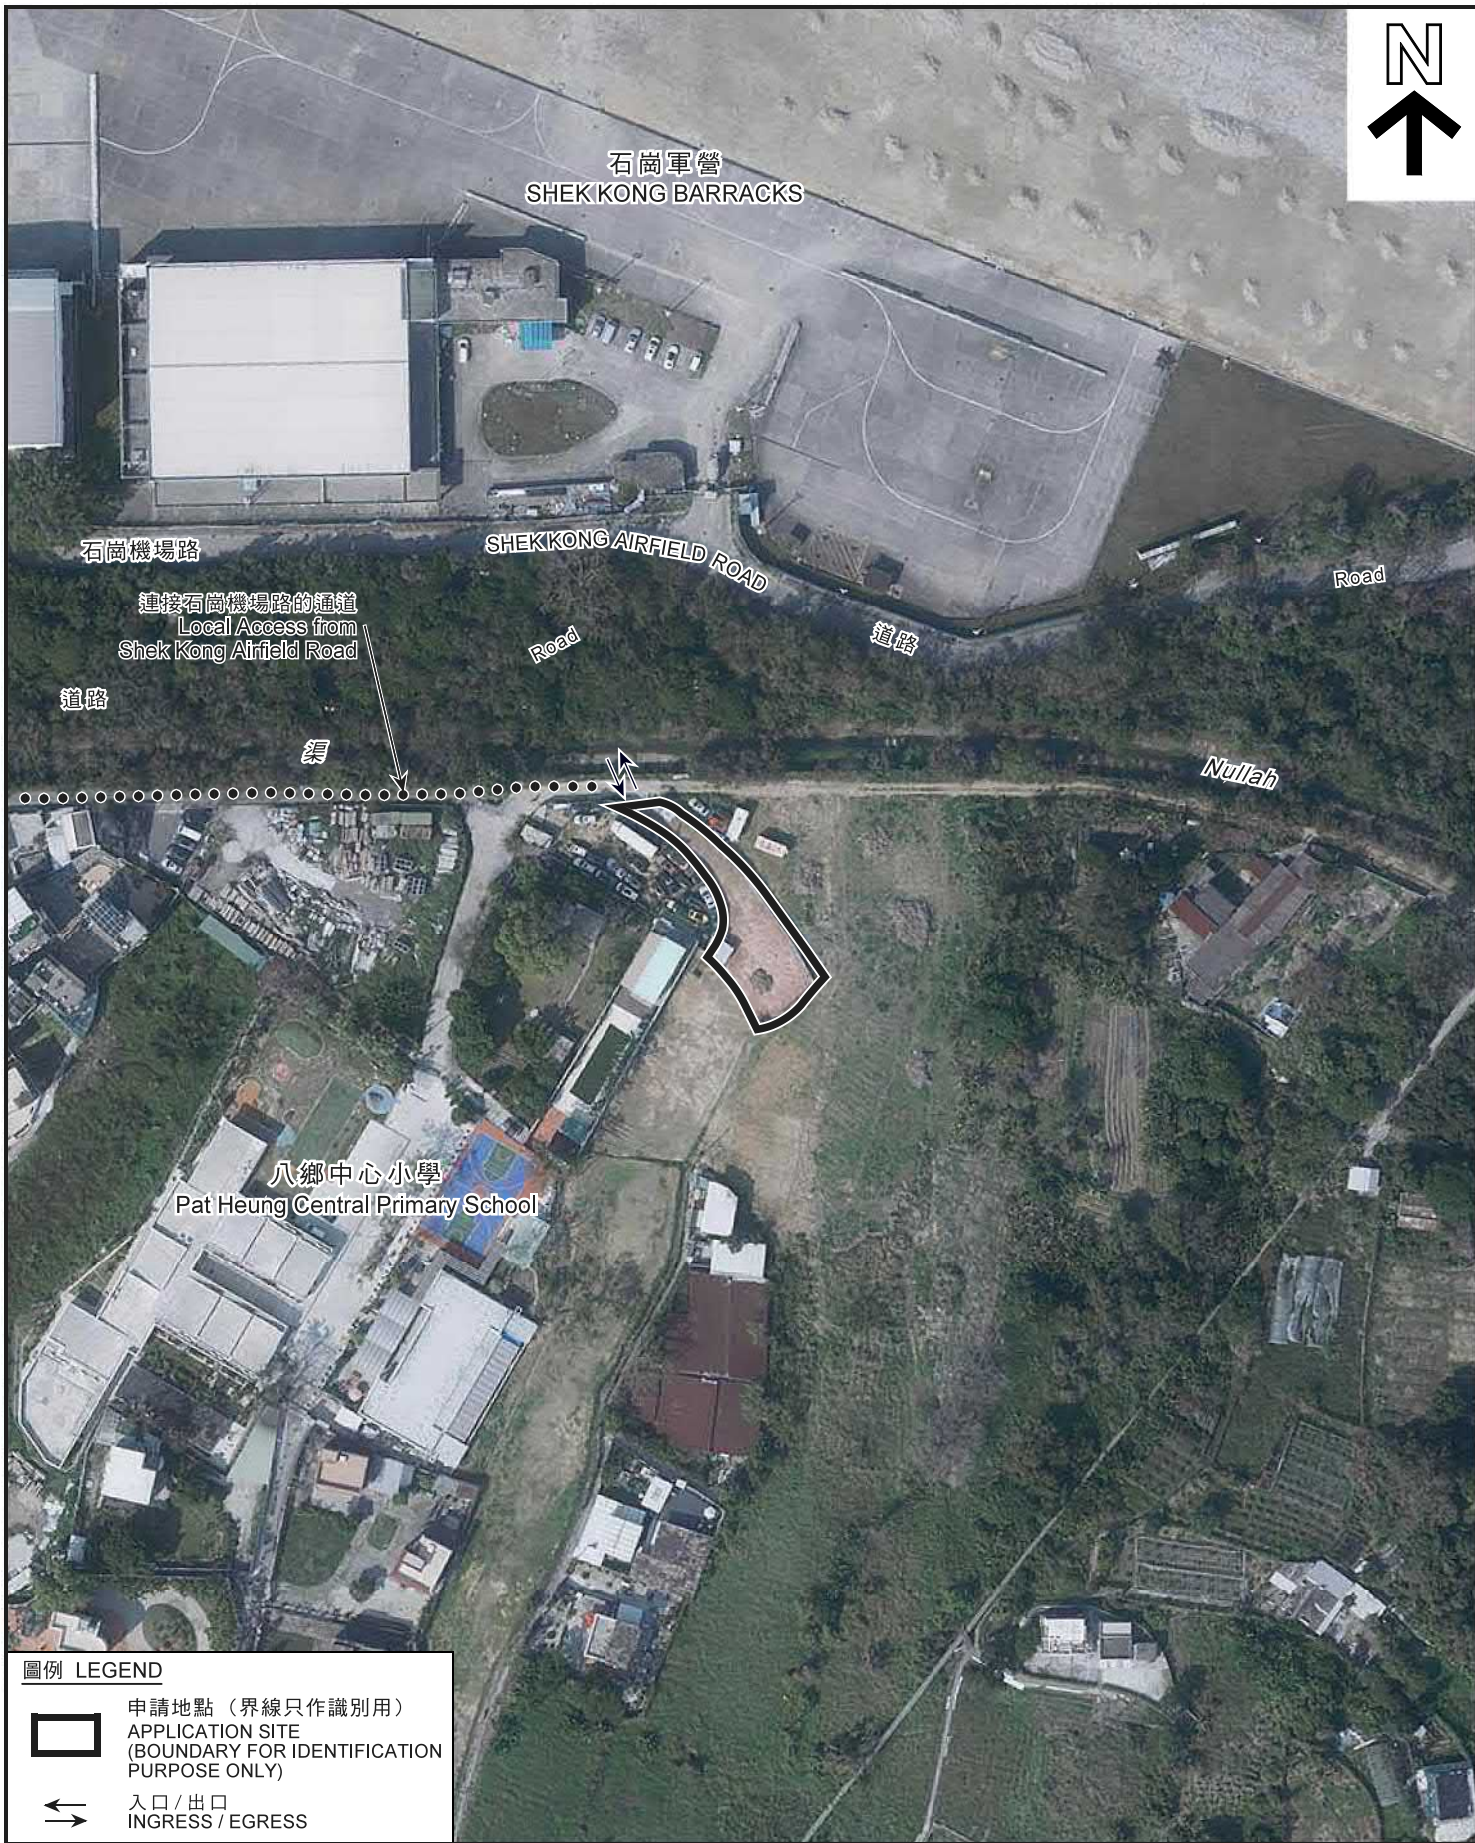

圖例 LEGEND



申請地點（界線只作識別用）  
APPLICATION SITE  
(BOUNDARY FOR IDENTIFICATION  
PURPOSE ONLY)



入口 / 出口  
INGRESS / EGRESS

本摘要圖於2021年8月13日擬備，所根據的資料為地政總署於2020年2月18日拍得的航攝照片編號 E089473C  
EXTRACT PLAN PREPARED ON 13.8.2021  
BASED ON AERIAL PHOTO No.  
E089473C TAKEN ON 18.2.2020  
BY LANDS DEPARTMENT

航攝照片 AERIAL PHOTO

擬議臨時康體文娛場所（休閒農場）（為期5年）及填土工程  
元朗石崗丈量約份第112約地段第361號B分段餘段（部分）  
PROPOSED TEMPORARY PLACE OF RECREATION, SPORTS OR CULTURE  
(HOBBY FARM) FOR A PERIOD OF 5 YEARS AND FILLING OF LAND  
LOT 361 S.B RP (PART) IN D.D. 112, SHEK KONG, YUEN LONG

規劃署  
PLANNING  
DEPARTMENT



參考編號  
REFERENCE No.  
A/YL-SK/314

圖 PLAN  
A-3





申請地點界線只作識別用

APPLICATION SITE BOUNDARY FOR IDENTIFICATION PURPOSE ONLY

### 實地照片 SITE PHOTO

本摘要圖於2021年8月17日擬備，  
所根據的資料為攝於  
2021年8月6日的實地照片  
PLAN PREPARED ON 17.8.2021  
BASED ON SITE PHOTOS  
TAKEN ON 6.8.2021

擬議臨時康體文娛場所（休閒農場）（為期5年）及填土工程  
元朗石崗丈量約份第112約地段第361號B分段餘段（部分）  
PROPOSED TEMPORARY PLACE OF RECREATION, SPORTS OR CULTURE  
(HOBBY FARM) FOR A PERIOD OF 5 YEARS AND FILLING OF LAND  
LOT 361 S.B RP (PART) IN D.D. 112, SHEK KONG, YUEN LONG

規劃署  
PLANNING  
DEPARTMENT



參考編號  
REFERENCE No.  
A/YL-SK/314

圖 PLAN  
A-4