



Project 項目名稱:

Proposed Temporary Place of Recreation, Sports or Culture(Hobby Farm) for a Period of 3 Years at Lot 361 S.B RP(Part) in D.D. 112, Shek Kong, Yuen Long, New Territories

Drawing Title 圖紙標題:

Location Plan



Drawing No. 圖號:

Figure 1

Remarks 備註:

... Vehicular access leading from Shek Kong Airfield Road

Scale 比例:


(資料來源:申請人於 15. 11. 2021 呈交的資料)  
(Source : Applicant's Submission of 15.11.2021)

參考編號  
REFERENCE No.  
A/YL-SK/322

繪圖 DRAWING  
A-1



5m wide  
Ingress/Egress

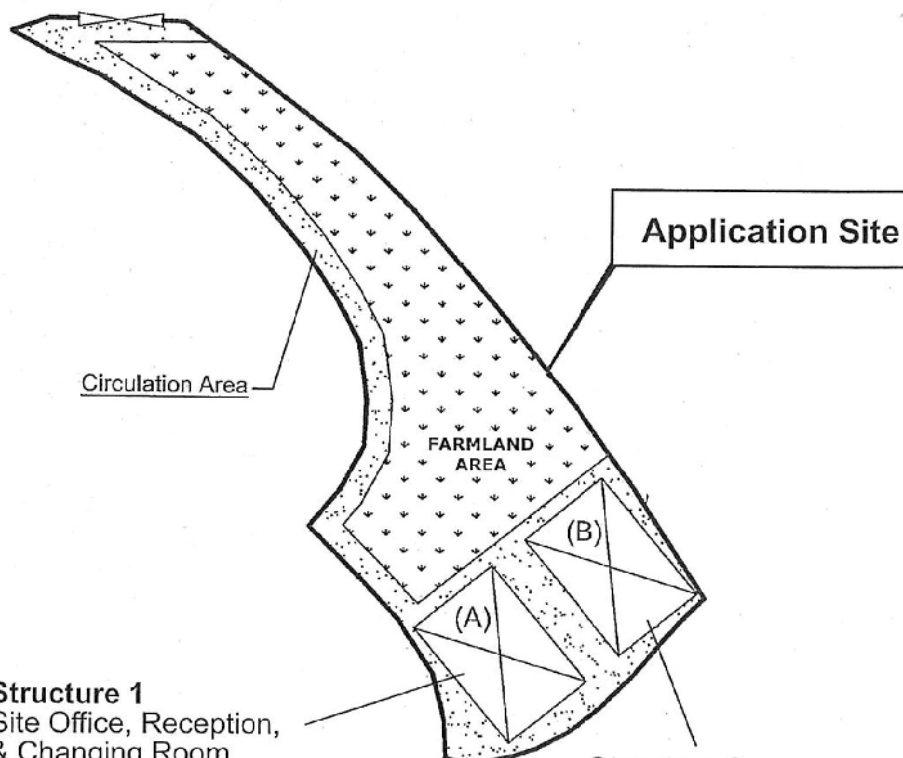

**Structure 1**  
Site Office, Reception,  
& Changing Room  
Covered Area: 54m<sup>2</sup> (ABOUT)  
GFA: Not exceeding 108m<sup>2</sup> (ABOUT)  
No. of storey: 2  
Height: Not exceeding 6m (ABOUT)

**Structure 2**  
Agricultural Education Room,  
Storage & Washroom  
Covered Area: 54m<sup>2</sup> (ABOUT)  
GFA: Not exceeding 108m<sup>2</sup> (ABOUT)  
No. of storey: 2  
Height: Not exceeding 6m (ABOUT)


<p>Project 項目名稱:</p> <p>Proposed Temporary Place of Recreation, Sports or Culture(Hobby Farm) for a Period of 3 Years at Lot 361 S.B RP(Part) in D.D. 112, Shek Kong, Yuen Long, New Territories</p>	<p>Drawing Title 圖紙標題:</p> <p>Layout Plan</p> <p>Drawing No. 圖號:</p> <p>Figure 3</p>	<p>Remarks 備註:</p> <p>Scale 比例:</p>
--	--	-------------------------------------

(資料來源:申請人於 15. 11. 2021 呈交的資料)  
(Source : Applicant's Submission of 15.11.2021)

參考編號  
REFERENCE No.  
A/YL-SK/322

繪圖 DRAWING  
A-2



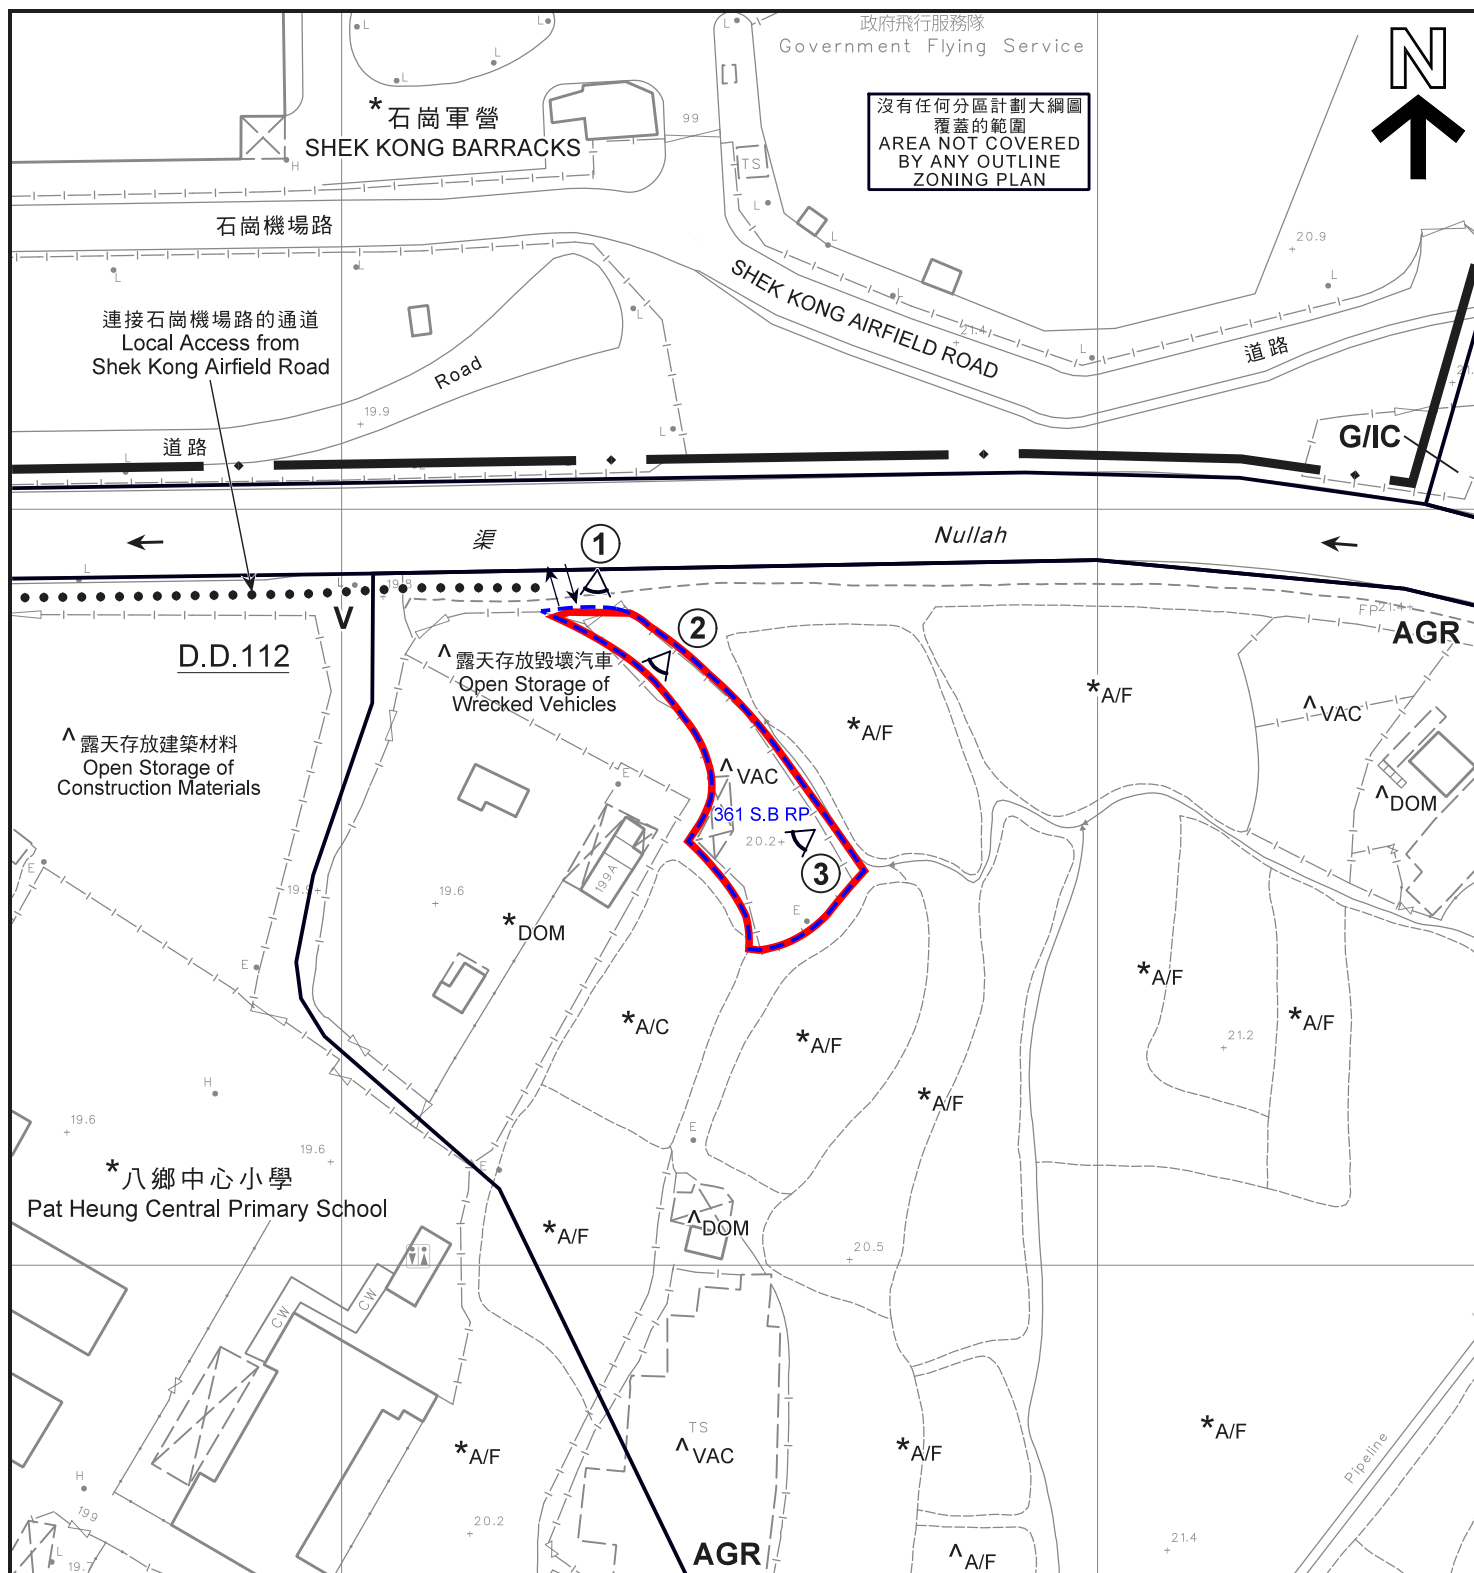

#### 圖例 LEGEND

- 申請地點 (界線只作識別用)**  
APPLICATION SITE  
(BOUNDARY FOR IDENTIFICATION  
PURPOSE ONLY)
- AGR** 農業  
AGRICULTURE
- G/IC** 政府、機構或社區  
GOVERNMENT, INSTITUTION  
OR COMMUNITY
- V** 鄉村式發展  
VILLAGE TYPE DEVELOPMENT

- A/C** 常耕農地  
CULTIVATED AGRICULTURAL LAND
- A/F** 休耕農地  
FALLOW AGRICULTURAL LAND
- DOM** 住用構築物  
DOMESTIC STRUCTURE
- VAC** 空置  
VACANT
- ↔** 入口/出口  
INGRESS / EGRESS
- ①** 實地照片的觀景點  
VIEWING POINT OF SITE PHOTO

#### 註釋 Notes:

- (1) 2021年11月25日勘測的土地用途  
Land uses shown on this plan are in accordance with the land use survey conducted by the Planning Department on 25.11.2021
- (2) \* 土地用途跟1991年勘測的土地用途一致  
Indicates that the use is the same as that revealed by the land use survey conducted by the Planning Department in 1991
- (3) ^ 土地用途跟1991年勘測的土地用途有別  
Indicates that the use is different from that revealed by the land use survey conducted by the Planning Department in 1991

#### 平面圖 SITE PLAN

本摘要圖於2021年12月23日擬備，所根據的資料為測量圖編號 6-NE-13D及14C  
EXTRACT PLAN PREPARED ON 23.12.2021  
BASED ON SURVEY SHEETS No. 6-NE-13D & 14C

擬建臨時康體文娛場所 (休閒農場) (為期3年)  
新界元朗石崗丈量約份第112約地段第361號B分段餘段 (部分)  
PROPOSED TEMPORARY PLACE OF RECREATION,  
SPORTS OR CULTURE (HOBBY FARM) FOR A PERIOD OF 3 YEARS  
LOT 361 S.B. RP (PART) IN D.D. 112, SHEK KONG,  
YUEN LONG, NEW TERRITORIES

SCALE 1 : 1 000 比例尺  
米 METRES 20 0 20 40 米 METRES

規劃署  
PLANNING  
DEPARTMENT



參考編號  
REFERENCE No.  
A/YL-SK/322

圖 PLAN  
A-2



石崗軍營  
SHEK KONG BARRACKS

石崗機場路

SHEK KONG AIRFIELD ROAD

Road

連接石崗機場路的通道  
Local Access from  
Shek Kong Airfield Road

道路

渠

Road

道路

Nullah

八鄉中心小學  
Pat Heung Central Primary School

圖例 LEGEND



申請地點（界線只作識別用）  
APPLICATION SITE  
(BOUNDARY FOR IDENTIFICATION  
PURPOSE ONLY)



入口 / 出口  
INGRESS / EGRESS

本摘要圖於2021年12月23日擬備，所根據的資料為地政總署於2021年7月23日拍得的航攝照片編號 E140135C  
EXTRACT PLAN PREPARED ON 23.12.2021  
BASED ON AERIAL PHOTO No.  
E140135C TAKEN ON 23.7.2021  
BY LANDS DEPARTMENT

航攝照片 AERIAL PHOTO

擬議臨時康體文娛場所（休閒農場）（為期3年）  
新界元朗石崗丈量約份第112約地段第361號B分段餘段（部分）  
PROPOSED TEMPORARY PLACE OF RECREATION,  
SPORTS OR CULTURE (HOBBY FARM) FOR A PERIOD OF 3 YEARS  
LOT 361 S.B RP (PART) IN D.D. 112, SHEK KONG,  
YUEN LONG, NEW TERRITORIES

規劃署  
PLANNING  
DEPARTMENT



參考編號  
REFERENCE No.  
A/YL-SK/322

圖 PLAN  
A-3



申請地點界線只作識別用  
APPLICATION SITE BOUNDARY FOR IDENTIFICATION PURPOSE ONLY

### 實地照片 SITE PHOTOS

本摘要圖於2021年12月29日擬備，  
所根據的資料為攝於  
2021年11月19日及25日的實地照片  
PLAN PREPARED ON 29.12.2021  
BASED ON SITE PHOTOS  
TAKEN ON 19 & 25.11.2021

擬議臨時康體文娛場所（休閒農場）（為期3年）  
新界元朗石崗丈量約份第112約地段第361號8分段餘段（部分）  
PROPOSED TEMPORARY PLACE OF RECREATION,  
SPORTS OR CULTURE (HOBBY FARM) FOR A PERIOD OF 3 YEARS  
LOT 361 S.B RP (PART) IN D.D. 112, SHEK KONG,  
YUEN LONG, NEW TERRITORIES

規劃署  
PLANNING  
DEPARTMENT



參考編號  
REFERENCE No.  
A/YL-SK/322

圖 PLAN  
A-4