

<p>Project 項目名稱:</p> <p>Proposed Temporary Place of Recreation, Sports or Culture (Hobby Farm) for a Period of 3 Years and land filling at Lot 428 (Part) in D.D.112, Shek Kong, Yuen Long, New Territories</p>	<p>Drawing Title 圖紙標題:</p> <p>Layout Plan</p> <p>Drawing No. 圖號:</p> <p>20231213B</p>	<p>Remarks 備註:</p> <p> Farmland</p> <p> Structure</p> <p> Land Filling Area</p> <p>Scale 比例:</p>
---	---	---



Land Filling Area

For site formation of structures and circulation path


Area: 300m² (ABOUT)



Existing site level: +23.5mPD (ABOUT)


Proposed site level: +23.7mPD (ABOUT)

Depth of land filling : No more than 0.2m

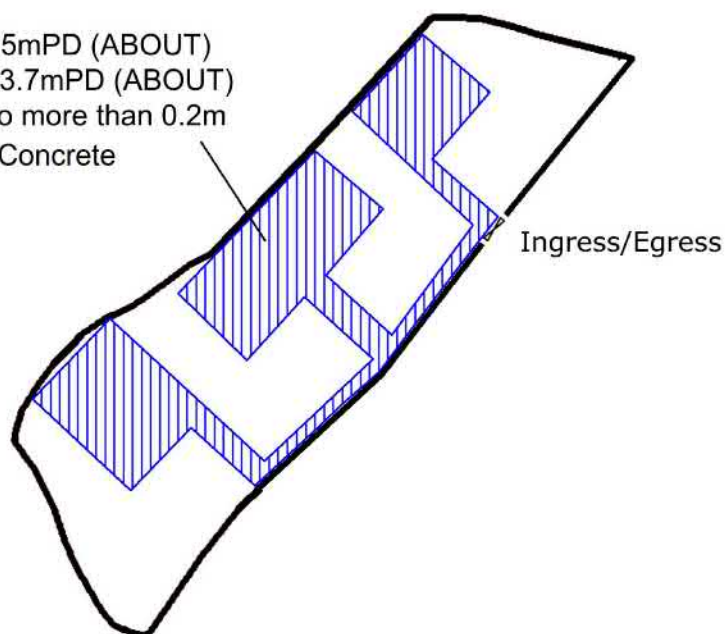Land filling materials : Concrete



<p>Project 項目名稱:</p> <p>Proposed Temporary Place of Recreation, Sports or Culture (Hobby Farm) for a Period of 3 Years and land filling at Lot 428 (Part) in D.D.112, Shek Kong, Yuen Long, New Territories</p>	<p>Drawing Title 圖紙標題:</p> <p>Paved Ratio</p> <p>Drawing No. 圖號:</p>		<p>Remarks 備註:</p> <p> Land Filling Area</p> <p>Scale 比例:</p>
---	--	--	--

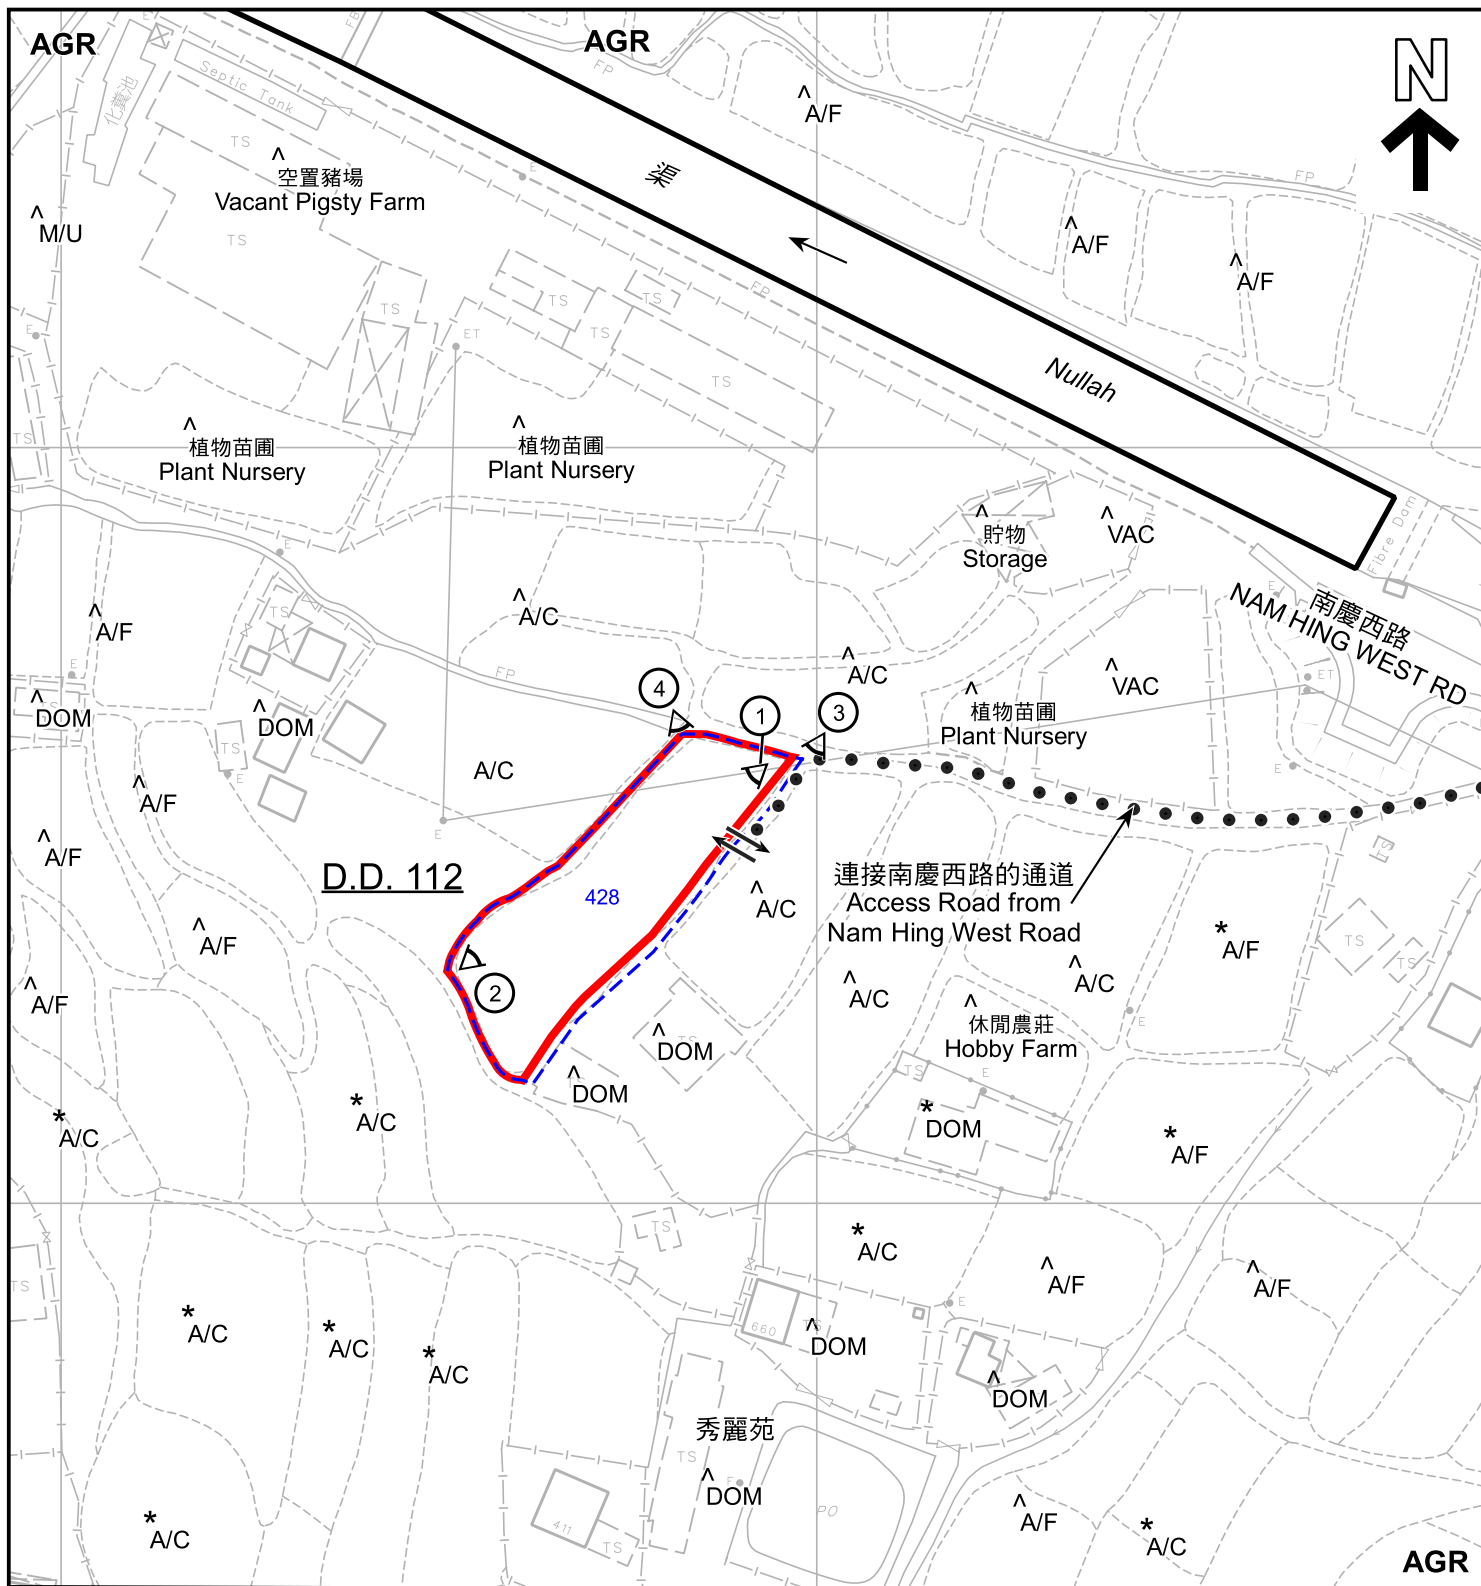

圖例 LEGEND

- 申請地點 (界線只作識別用)
APPLICATION SITE (BOUNDARY FOR IDENTIFICATION PURPOSE ONLY)
- AGR** 農業
AGRICULTURE
- A/C 常耕農地
CULTIVATED AGRICULTURAL LAND
- A/F 休耕農地
FALLOW AGRICULTURAL LAND

- DOM 住用構築物
DOMESTIC STRUCTURES
- M/U 荒地
UNUSED LAND
- VAC 空置
VACANT
- ① 實地照片的觀景點
VIEWING POINT OF SITE PHOTO
- ↔ 入口/出口
INGRESS / EGRESS

註釋 Notes:

- (1) 2023年11月10日勘測的土地用途
Land uses shown on this plan are in accordance with the land use survey conducted by the Planning Department on 10.11.2023
- (2) * 土地用途跟1991年勘測的土地用途一致
Indicates that the use is the same as that revealed by the land use survey conducted by the Planning Department in 1991
- (3) ^ 土地用途跟1991年勘測的土地用途有別
Indicates that the use is different from that revealed by the land use survey conducted by the Planning Department in 1991

平面圖 SITE PLAN

擬議臨時康體文娛場所 (休閒農莊) (為期3年) 及填土工程
新界元朗石崗丈量約份第112約地段第428號 (部分)
PROPOSED TEMPORARY PLACE OF RECREATION,
SPORTS OR CULTURE (HOBBY FARM)
FOR A PERIOD OF 3 YEARS AND FILLING OF LAND
LOT 428 (PART) IN D.D. 112, SHEK KONG,
YUEN LONG, NEW TERRITORIES

SCALE 1:1 000 比例尺

米 20 0 20 40 米
METRES


本摘要圖於2023年11月30日擬備，
所根據的資料為測量圖編號
6-NE-14C及19A
EXTRACT PLAN PREPARED ON 30.11.2023
BASED ON SURVEY SHEETS No.
6-NE-14C & 19A

規劃署
PLANNING
DEPARTMENT



參考編號
REFERENCE No.
A/YL-SK/356

圖 PLAN
A-2

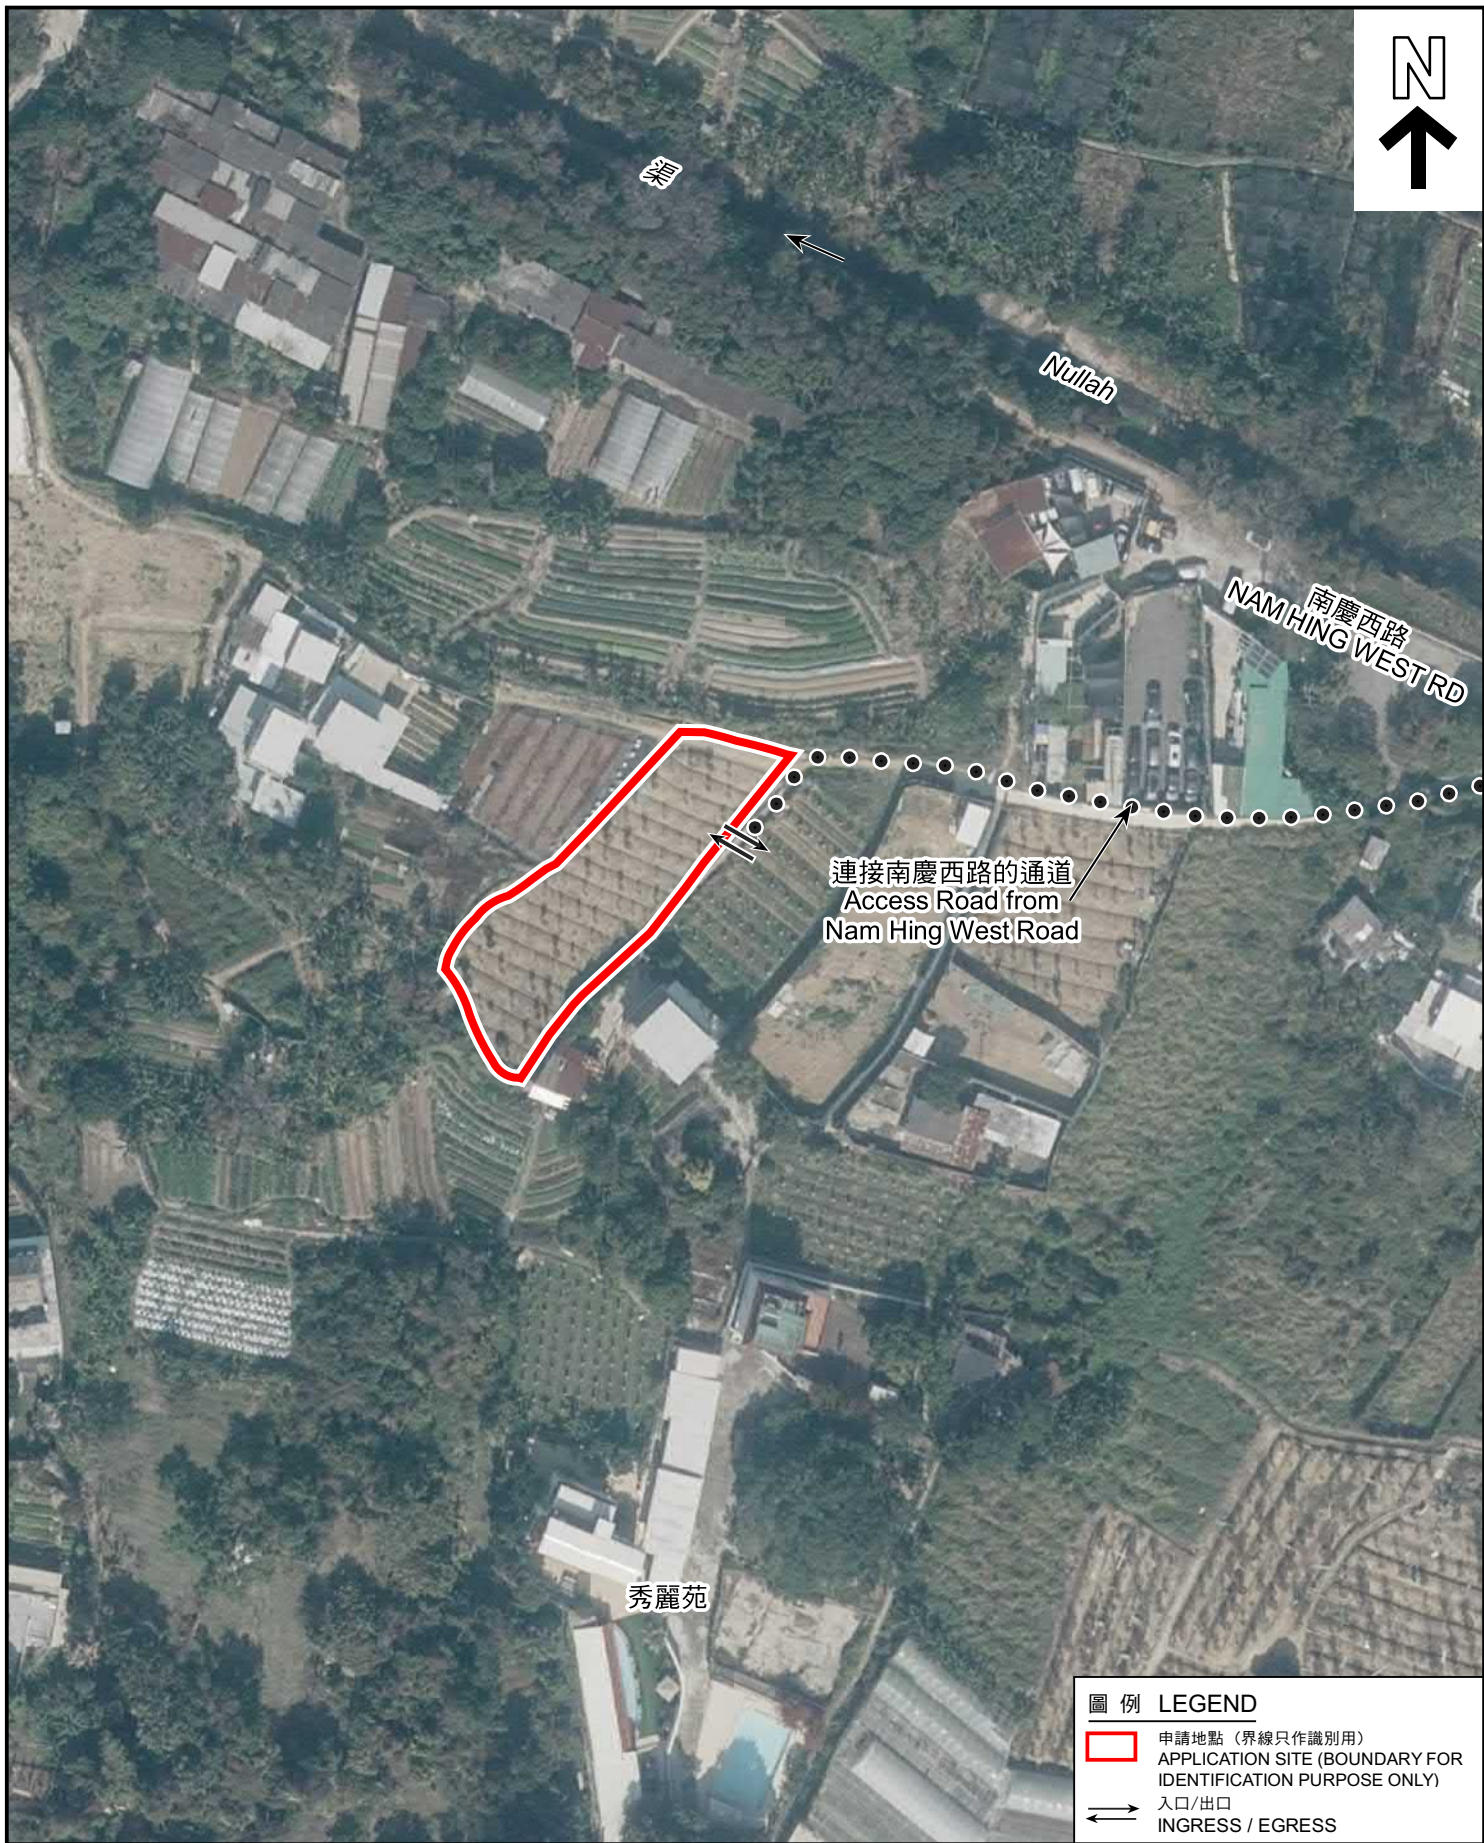

圖例 LEGEND

- 申請地點 (界線只作識別用)
APPLICATION SITE (BOUNDARY FOR IDENTIFICATION PURPOSE ONLY)
- 入口/出口
INGRESS / EGRESS

航攝照片 AERIAL PHOTO

擬議臨時康體文娛場所 (休閒農莊) (為期3年) 及填土工程
新界元朗石崗丈量約份第112約地段第428號 (部分)
PROPOSED TEMPORARY PLACE OF RECREATION,
SPORTS OR CULTURE (HOBBY FARM)
FOR A PERIOD OF 3 YEARS AND FILLING OF LAND
LOT 428 (PART) IN D.D. 112, SHEK KONG,
YUEN LONG, NEW TERRITORIES

規劃署
PLANNING
DEPARTMENT



參考編號
REFERENCE No.
A/YL-SK/356

圖 PLAN
A-3

本摘要圖於2023年11月30日擬備，所根據的資料為地政總署於2022年1月19日拍得的航攝照片編號E146319C

EXTRACT PLAN PREPARED ON 30.11.2023
BASED ON AERIAL PHOTO No. E146319C
TAKEN ON 19.1.2022
BY LANDS DEPARTMENT



申請地點界線只作識別用
APPLICATION SITE BOUNDARY FOR IDENTIFICATION PURPOSE ONLY

實地照片 SITE PHOTOS

擬議臨時康體文娛場所（休閒農莊）（為期3年）及填土工程
新界元朗石崗丈量約份第112約地段第428號（部分）
PROPOSED TEMPORARY PLACE OF RECREATION,
SPORTS OR CULTURE (HOBBY FARM)
FOR A PERIOD OF 3 YEARS AND FILLING OF LAND
LOT 428 (PART) IN D.D. 112, SHEK KONG,
YUEN LONG, NEW TERRITORIES

規劃署
PLANNING
DEPARTMENT



參考編號
REFERENCE No.
A/YL-SK/356

圖 PLAN
A-4

本圖於2023年11月30日擬備，
所根據的資料為攝於
2023年11月10日的實地照片
PLAN PREPARED ON 30.11.2023
BASED ON SITE PHOTOS
TAKEN ON 10.11.2023