



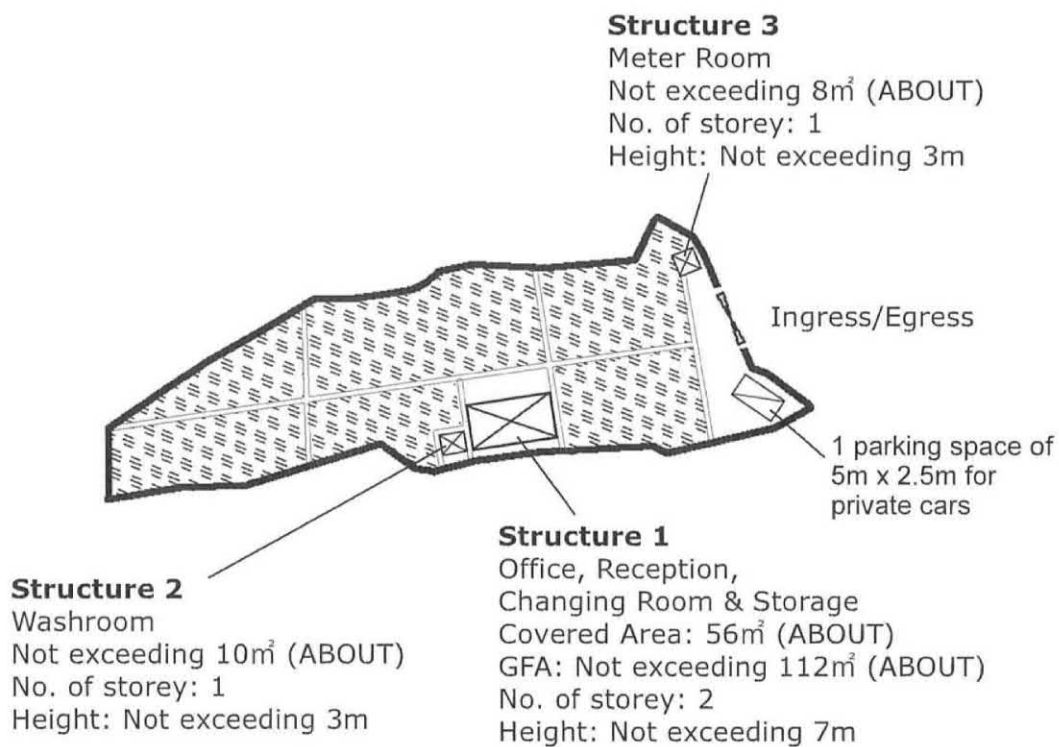

Project 項目名稱: Proposed Temporary Place of Recreation, Sports or Culture (Hobby Farm) and Land Filling for a Period of 3 Years at Lots 1430(Part), 1431(Part), 1439(Part) and 1440(Part) in D.D. 114, Shek Kong, Yuen Long	Drawing Title 圖紙標題: Layout Plan Drawing No. 圖號: 20231224	Remarks 備註:  Private car parking Space  Farmland  Structure Scale 比例:
---	--	---

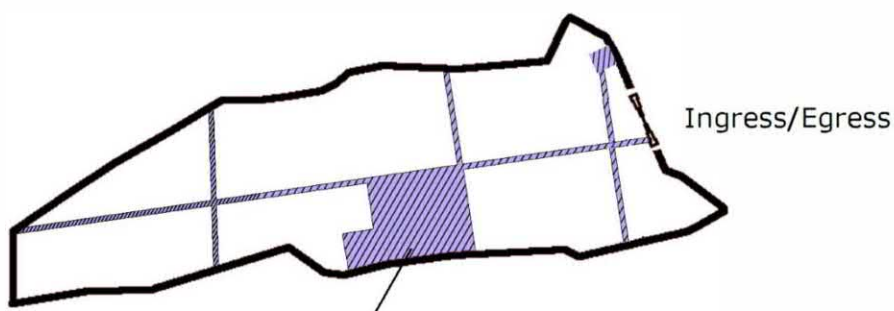

Land Filling Area

For site formation of structures and circulation path

Area: 213m² (ABOUT)

Existing site level: +44mPD (ABOUT)

Proposed Site Level: +44.2mPD (ABOUT)

Depth of land filling: No more than 0.2m

Project 項目名稱:

Proposed Temporary Place of Recreation,
Sports or Culture (Hobby Farm) and Land
Filling for a Period of 3 Years at Lots 1430(Part),
1431(Part), 1439(Part) and 1440(Part) in
D.D. 114, Shek Kong, Yuen Long

Drawing Title 圖紙標題:

Paved Ratio




Drawing No. 圖號:

20240321

Remarks 備註:


 CONCRETE

Scale 比例:

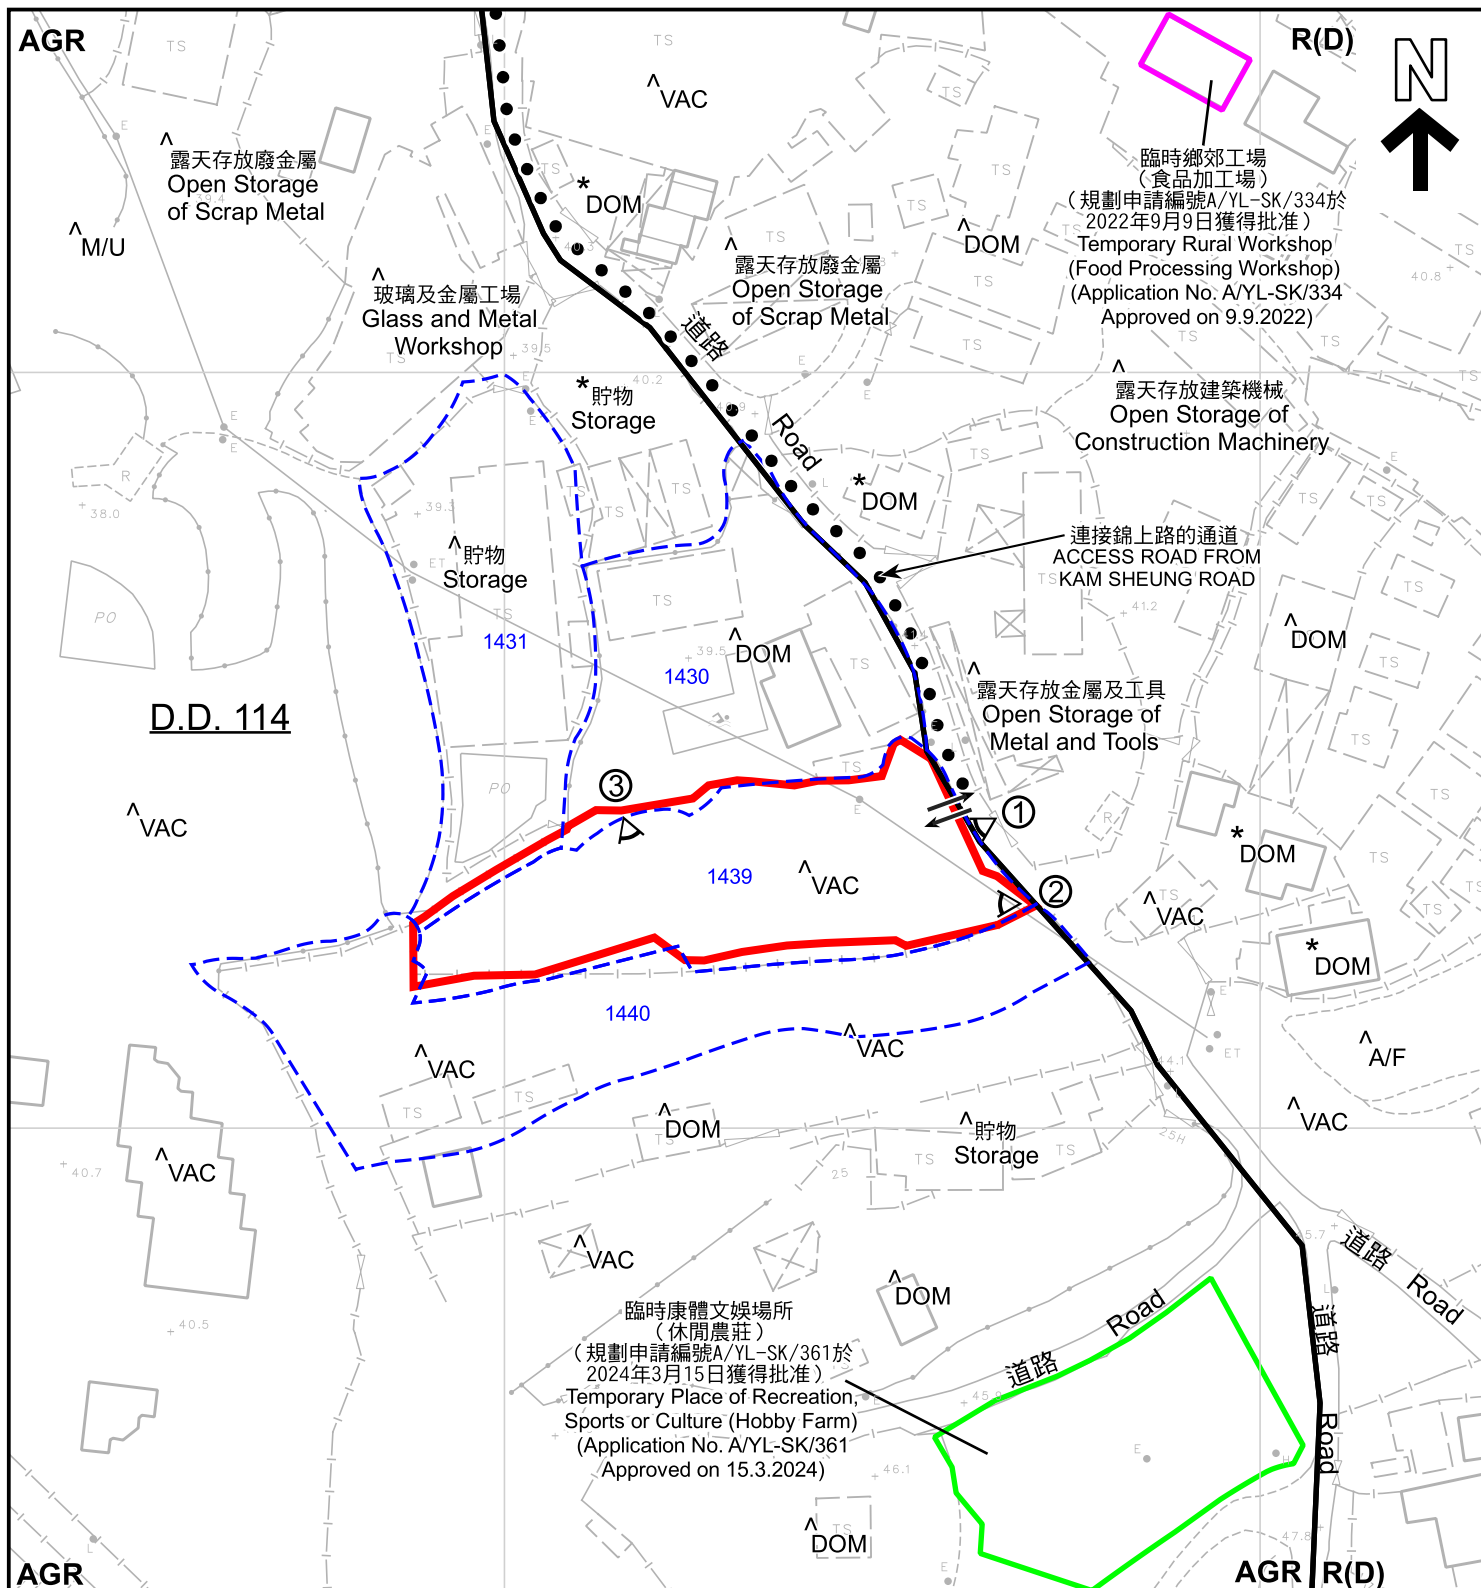

圖例 LEGEND		註釋 Notes:	
	申請地點 (界線只作識別用) APPLICATION SITE (BOUNDARY FOR IDENTIFICATION PURPOSE ONLY)	A/F	休耕農地 FALLOW AGRICULTURAL LAND
R(D)	住宅(丁類) RESIDENTIAL (GROUP D)	M/U	荒地 UNUSED LAND
AGR	農業 AGRICULTURE	VAC	空置 VACANT
DOM	住用構築物 DOMESTIC STRUCTURE	① 	實地照片的觀景點 VIEWING POINT OF SITE PHOTO
			入口/出口 INGRESS / EGRESS
		(1)	2024年1月11日勘測的土地用途 Land uses shown on this plan are in accordance with the land use survey conducted by the Planning Department on 11.1.2024
		(2) *	土地用途跟1991年勘測的土地用途一致 Indicates that the use is the same as that revealed by the land use survey conducted by the Planning Department in 1991
		(3) ^	土地用途跟1991年勘測的土地用途有別 Indicates that the use is different from that revealed by the land use survey conducted by the Planning Department in 1991

平面圖 SITE PLAN		規劃署 PLANNING DEPARTMENT	
本摘要圖於2024年4月23日擬備，所根據的資料為測量圖編號 6-NE-19A及20A EXTRACT PLAN PREPARED ON 23.4.2024 BASED ON SURVEY SHEETS No. 6-NE-19A AND 20A			
擬議臨時康體文娛場所 (休閒農莊) (為期 3 年) 及填土工程 新界元朗石崗丈量約份第114約地段第1430號 (部分)、第1431號 (部分)、 第1439號 (部分) 及第1440號 (部分) PROPOSED TEMPORARY PLACE OF RECREATION, SPORTS OR CULTURE (HOBBY FARM) FOR A PERIOD OF 3 YEARS AND FILLING OF LAND LOTS 1430 (PART), 1431 (PART), 1439 (PART) AND 1440 (PART) IN D.D.114, SHEK KONG, YUEN LONG, NEW TERRITORIES		參考編號 REFERENCE No. A/YL-SK/359	
SCALE 1 : 1 000 比例尺 米 METRES 20 0 20 40 米 METRES		圖 PLAN A-2	

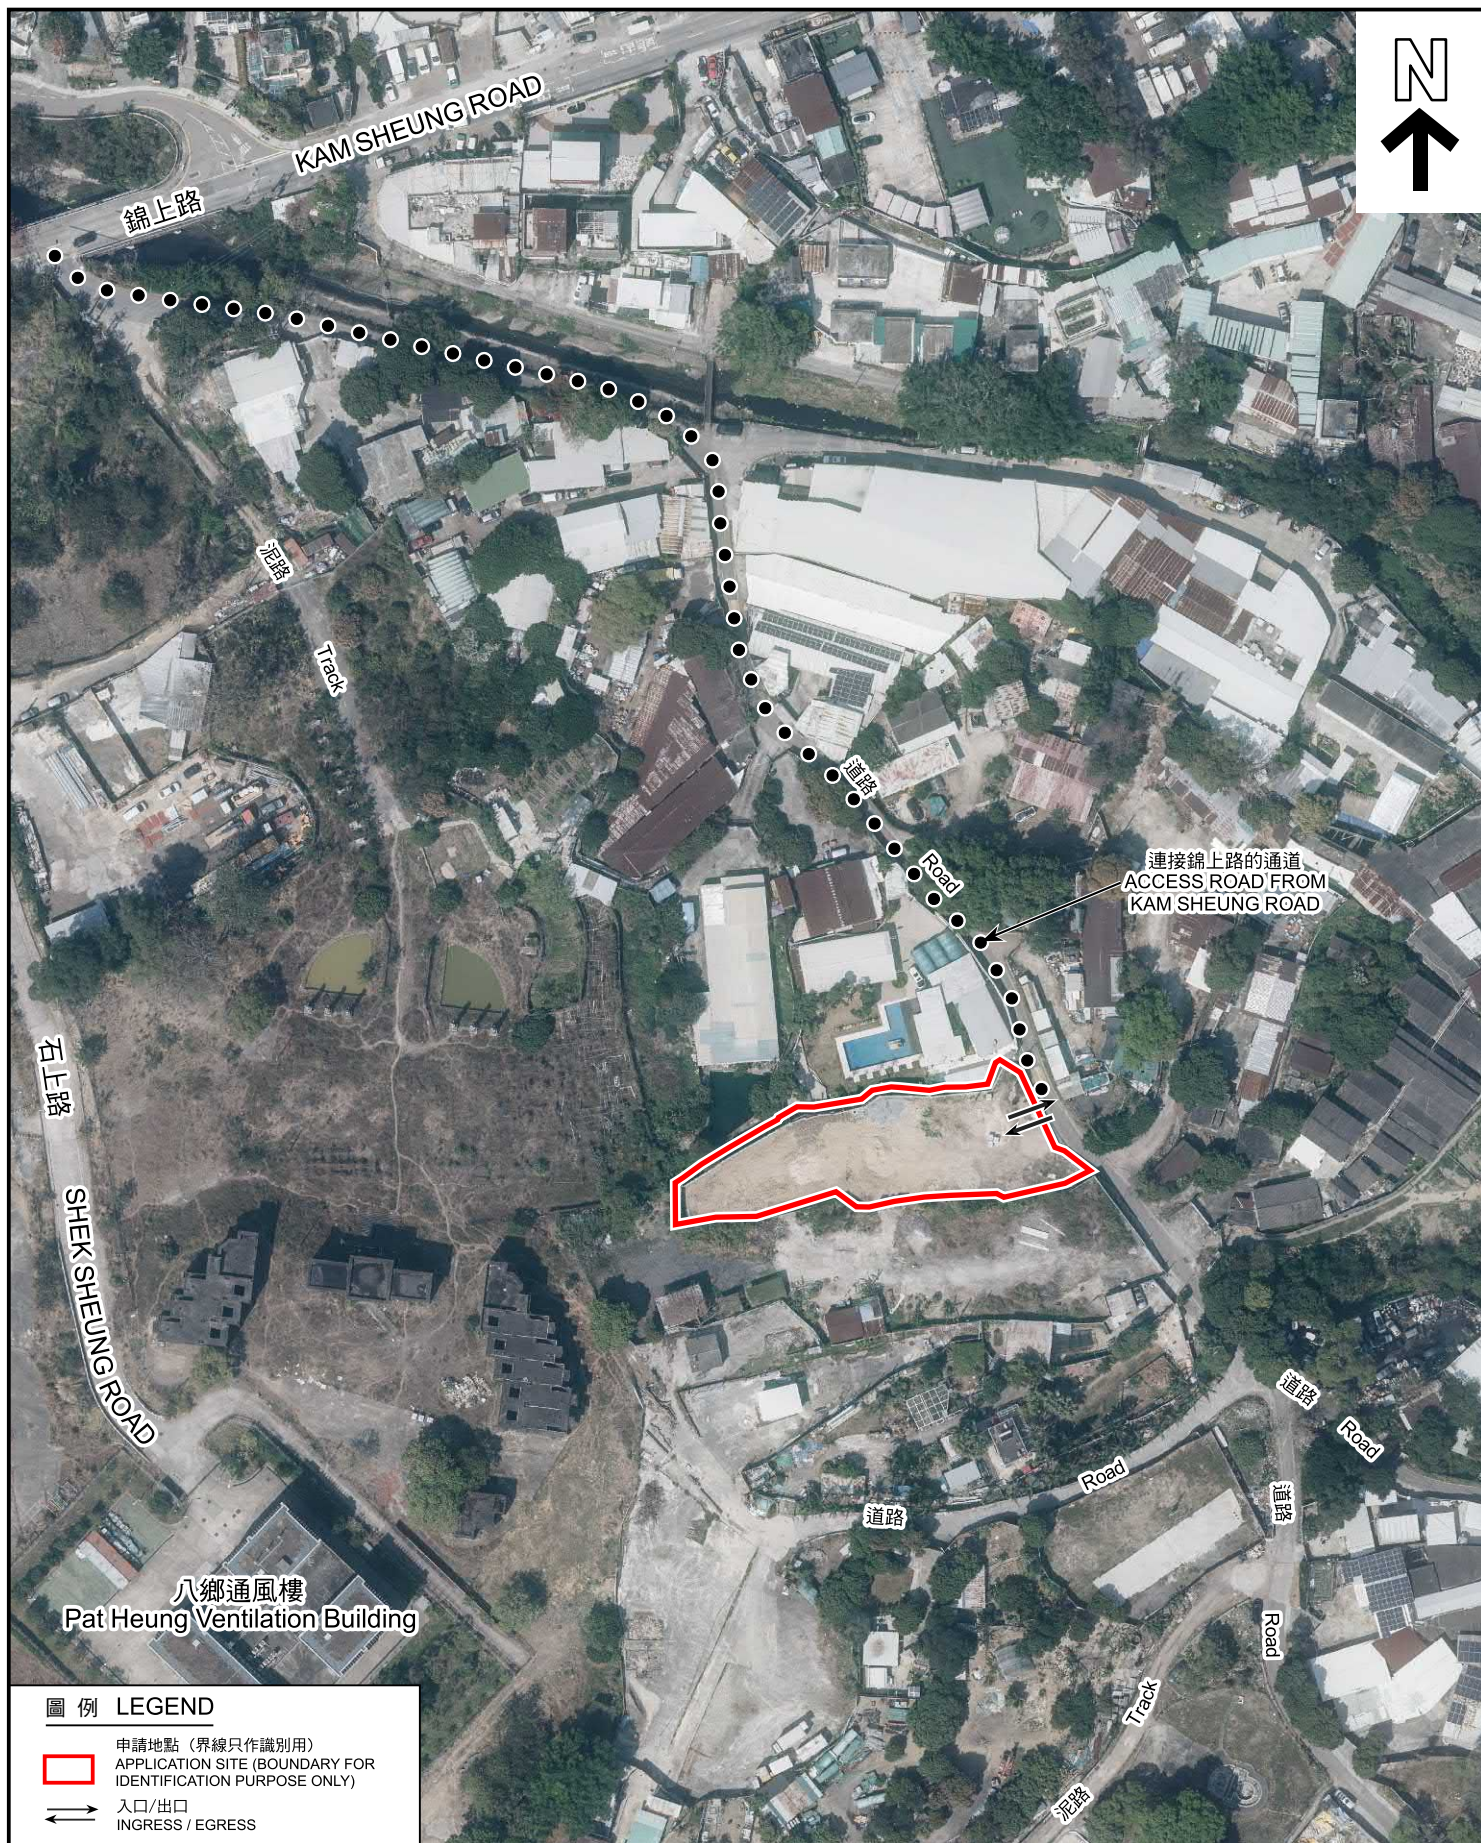

圖例 LEGEND

-  申請地點 (界線只作識別用)
APPLICATION SITE (BOUNDARY FOR IDENTIFICATION PURPOSE ONLY)
-  入口/出口
INGRESS / EGRESS

航攝照片 AERIAL PHOTO

本摘要圖於2024年4月24日擬備，所根據的資料為地政總署於2023年2月27日拍得的航攝照片編號 E189792C

EXTRACT PLAN PREPARED ON 24.4.2024
BASED ON AERIAL PHOTO No.
E189792C TAKEN ON 27.2.2023
BY LANDS DEPARTMENT


擬議臨時康體文娛場所 (休閒農莊) (為期 3 年) 及填土工程
新界元朗石崗丈量約份第114約地段第1430號 (部分)、第1431號 (部分)、
第1439號 (部分) 及第1440號 (部分)
PROPOSED TEMPORARY PLACE OF RECREATION, SPORTS OR
CULTURE (HOBBY FARM) FOR A PERIOD OF 3 YEARS AND FILLING OF LAND
LOTS 1430 (PART), 1431 (PART), 1439 (PART) AND 1440 (PART)
IN D.D.114, SHEK KONG, YUEN LONG, NEW TERRITORIES

規劃署
PLANNING
DEPARTMENT



參考編號
REFERENCE No.
A/YL-SK/359

圖 PLAN
A-3

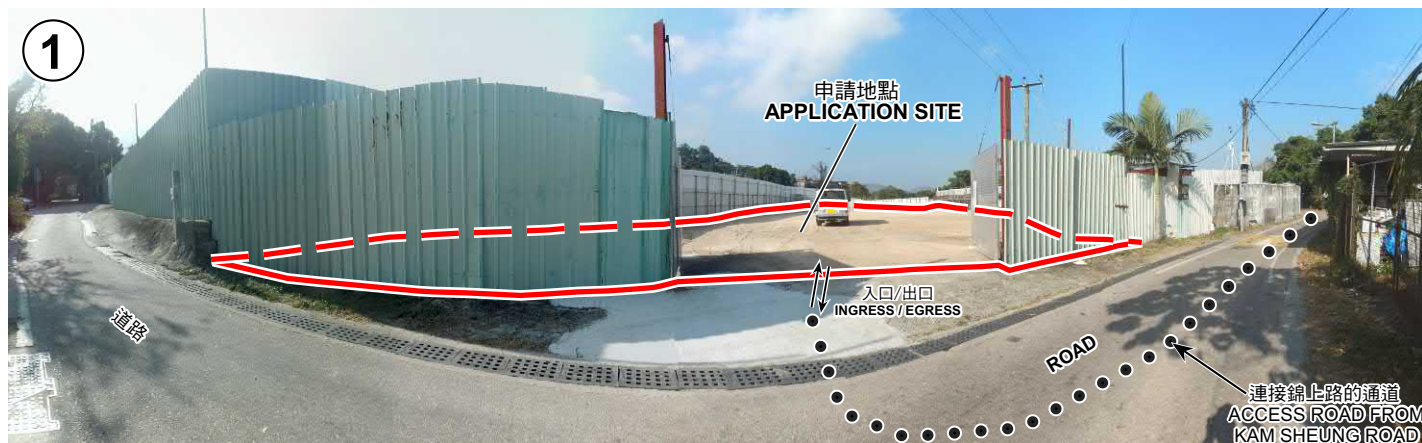

申請地點界線只作識別用
APPLICATION SITE BOUNDARY FOR IDENTIFICATION PURPOSE ONLY

實地照片 SITE PHOTOS

本圖於2024年4月22日擬備，
所根據的資料為攝於
2024年1月16日的實地照片
PLAN PREPARED ON 22.4.2024
BASED ON SITE PHOTOS
TAKEN ON 16.1.2024

擬議臨時康體文娛場所（休閒農莊）（為期 3 年）及填土工程
新界元朗石崗丈量約份第114約地段第1430號（部分）、第1431號（部分）、
第1439號（部分）及第1440號（部分）
PROPOSED TEMPORARY PLACE OF RECREATION, SPORTS OR
CULTURE (HOBBY FARM) FOR A PERIOD OF 3 YEARS AND FILLING OF LAND
LOTS 1430 (PART), 1431 (PART), 1439 (PART) AND 1440 (PART)
IN D.D.114, SHEK KONG, YUEN LONG, NEW TERRITORIES

規劃署
PLANNING
DEPARTMENT



參考編號
REFERENCE No.
A/YL-SK/359

圖 PLAN
A-4