


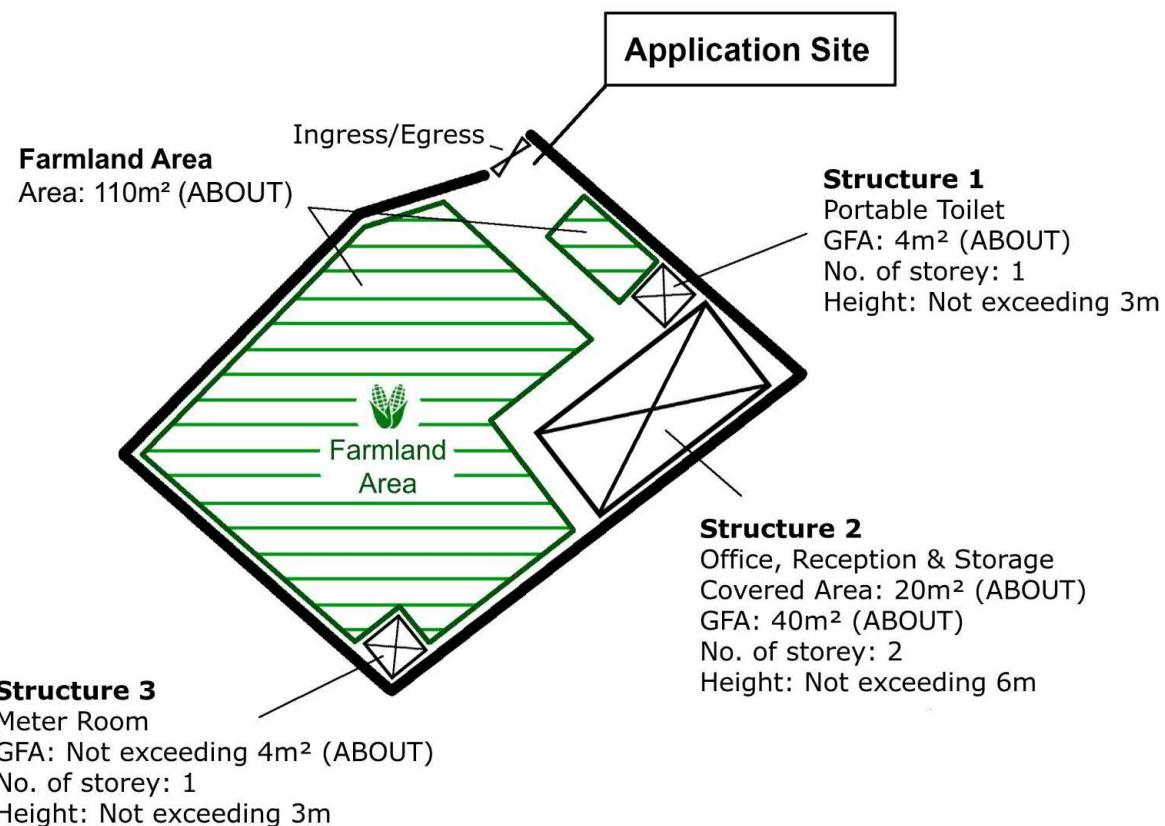

Project 項目名稱:

Proposed Temporary Place of Recreation, Sports or Culture (Hobby Farm) and Land Filling at lot 453 S.A ss.3 (part) and 453 S.A RP (part) in D.D.112, Shek Kong, Yuen Long, New Territories

Drawing Title 圖紙標題:

Layout Plan

Drawing No. 圖號:

20240502

Remarks 備註:

 Farmland

 Structure


(資料來源：申請人於 17. 5. 2024 呈交的資料)
(Source: Applicant's Submission of 17.5.2024)

參考編號
REFERENCE No.

A/YK-SK/374

繪圖 DRAWING

A-1

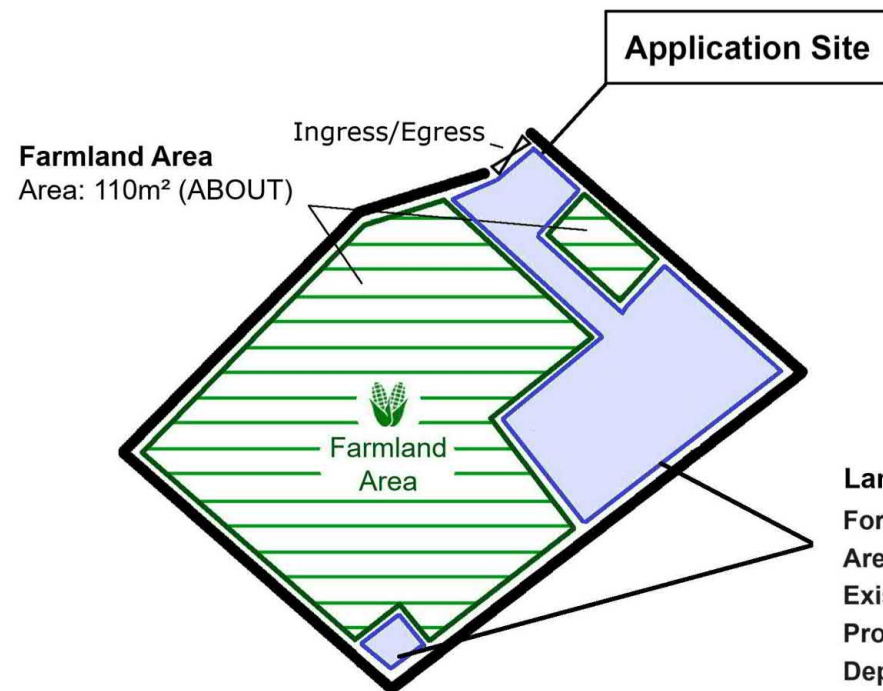

Project 項目名稱:

Proposed Temporary Place of Recreation, Sports or Culture (Hobby Farm) and Land Filling at lot 453 S.A ss.3 (part) and 453 S.A RP (part) in D.D.112, Shek Kong, Yuen Long, New Territories

Drawing Title 圖紙標題:

Paved Ratio

Drawing No. 圖號:

20240510

Remarks 備註:

 Farmland

 Land Filling Area


(資料來源：申請人於 17. 5. 2024 呈交的資料)
(Source: Applicant's Submission of 17.5.2024)

參考編號
REFERENCE No.

A/YK-SK/374

繪圖 DRAWING

A-2

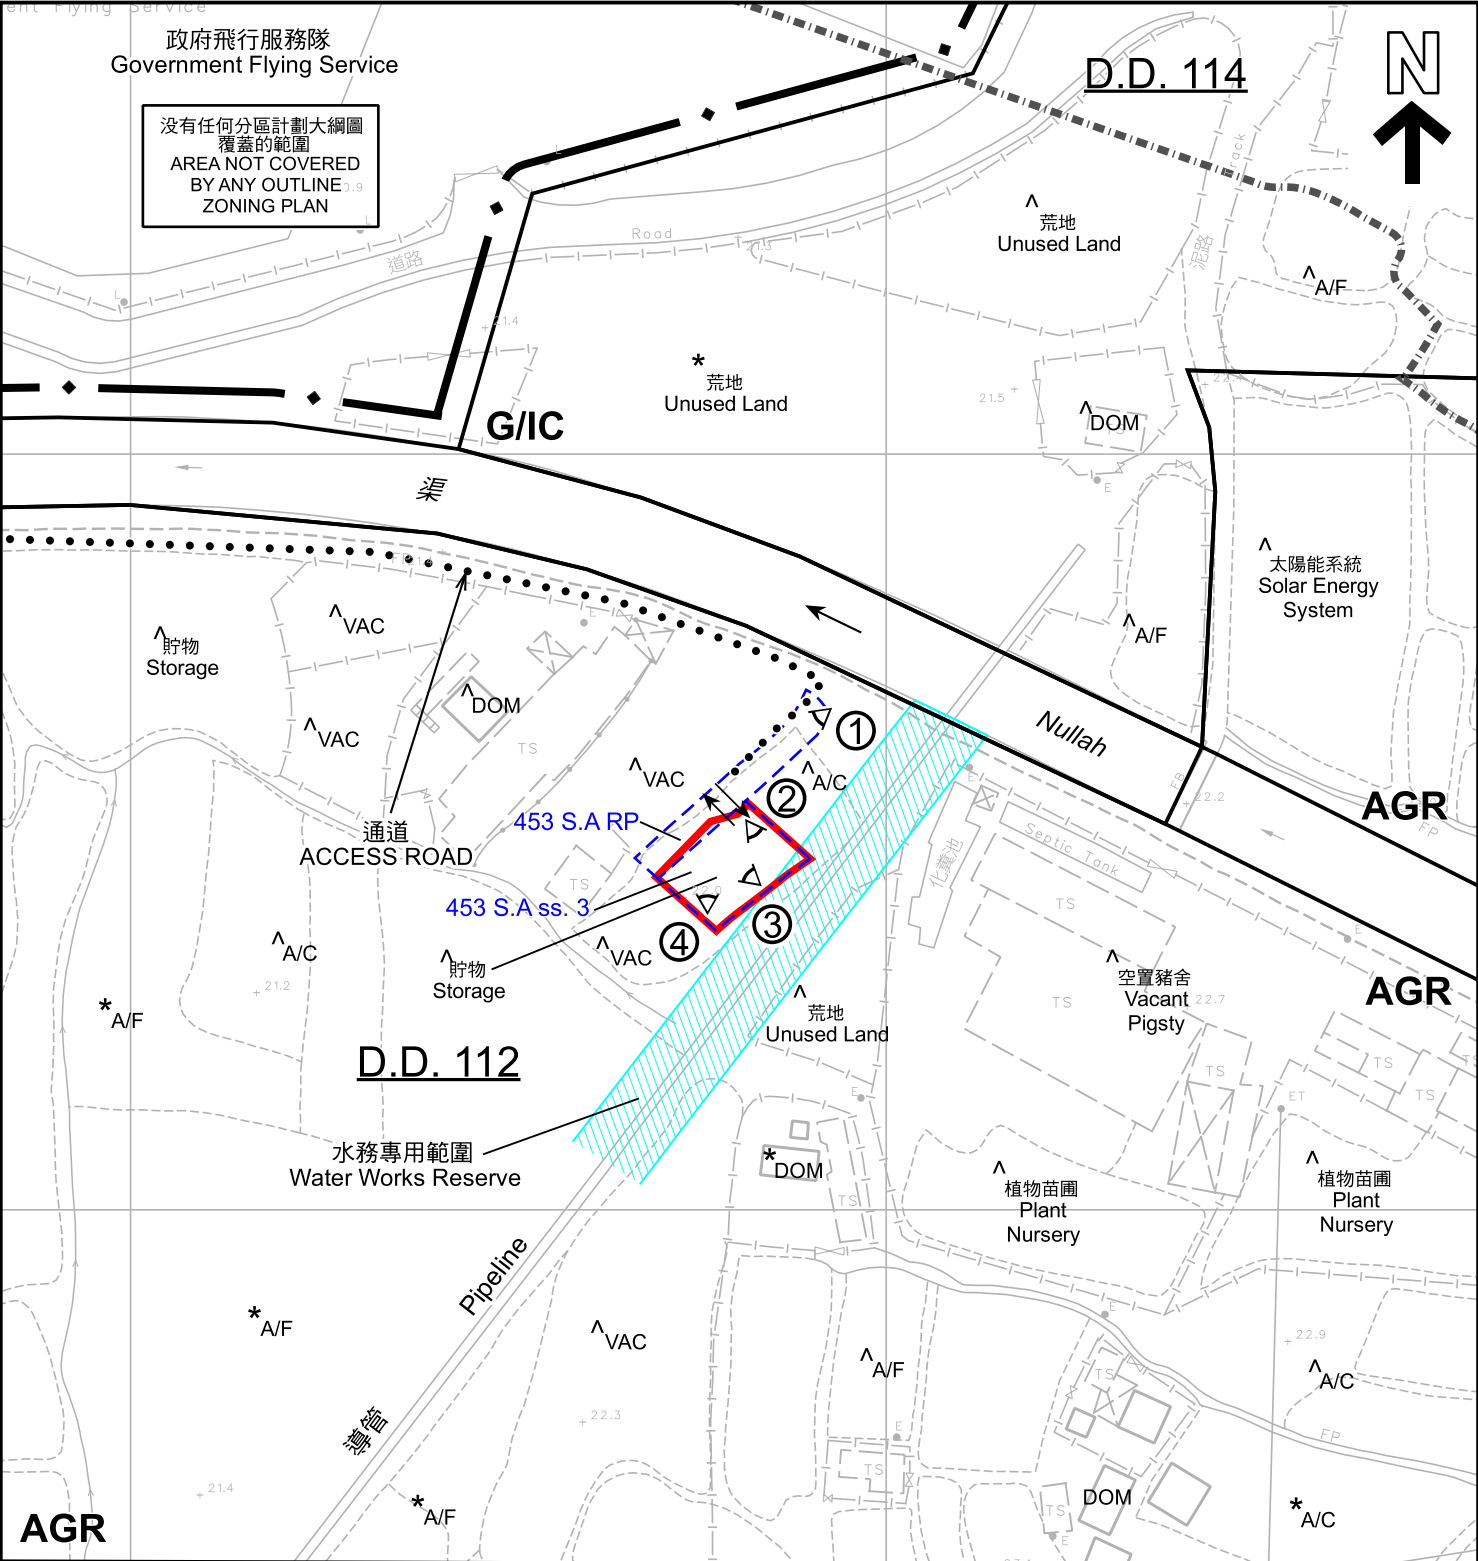

圖例 LEGEND		註釋 Notes :	
	申請地點(界線只作識別用) APPLICATION SITE (BOUNDARY FOR IDENTIFICATION PURPOSE ONLY)	DOM DOMESTIC STRUCTURES	(1) 2024年6月12日勘測的土地用途 Land uses shown on this plan are in accordance with the land use survey conducted by the Planning Department on 12.6.2024
	政府、機構或社區 GOVERNMENT, INSTITUTION OR COMMUNITY	A/C 常耕農地 CULTIVATED AGRICULTURAL LAND	(2) * 土地用途跟1990年勘測的土地用途一致 Indicates that the use is the same as that revealed by the land use survey conducted by the Planning Department in 1990
	農業 AGRICULTURE	A/F 休耕農地 FALLOW AGRICULTURAL LAND	(3) ^ 土地用途跟1990年勘測的土地用途有別 Indicates that the use is different from that revealed by the land use survey conducted by the Planning Department in 1990
	入口/出口 INGRESS / EGRESS		
	實地照片的觀景點 VIEWING POINT OF SITE PHOTO		

本摘要圖於2024年6月20日擬備，
所根據的資料為測量圖編號
6-NE-14C
EXTRACT PLAN PREPARED ON 20.6.2024
BASED ON SURVEY SHEET No.
6-NE-14C

平面圖 SITE PLAN

擬議臨時康體文娛場所(休閒農莊)(為期3年)及填土工程
元朗石崗丈量約份第112約地段第453號A分段第3小分段(部分)
及第453號A分段餘段(部分)
PROPOSED TEMPORARY PLACE OF RECREATION,
SPORTS OR CULTURE (HOBBY FARM)
FOR A PERIOD OF 3 YEARS AND FILLING OF LAND
LOTS 453 S.A ss.3 (PART) AND 453 S.A RP (PART)
IN D.D.112, SHEK KONG, YUEN LONG


SCALE 1 : 1 000 比例尺

米 20 0 20 40 米
METRES

規劃署
PLANNING
DEPARTMENT

參考編號
REFERENCE No.
A/YL-SK/374

圖 PLAN
A-2

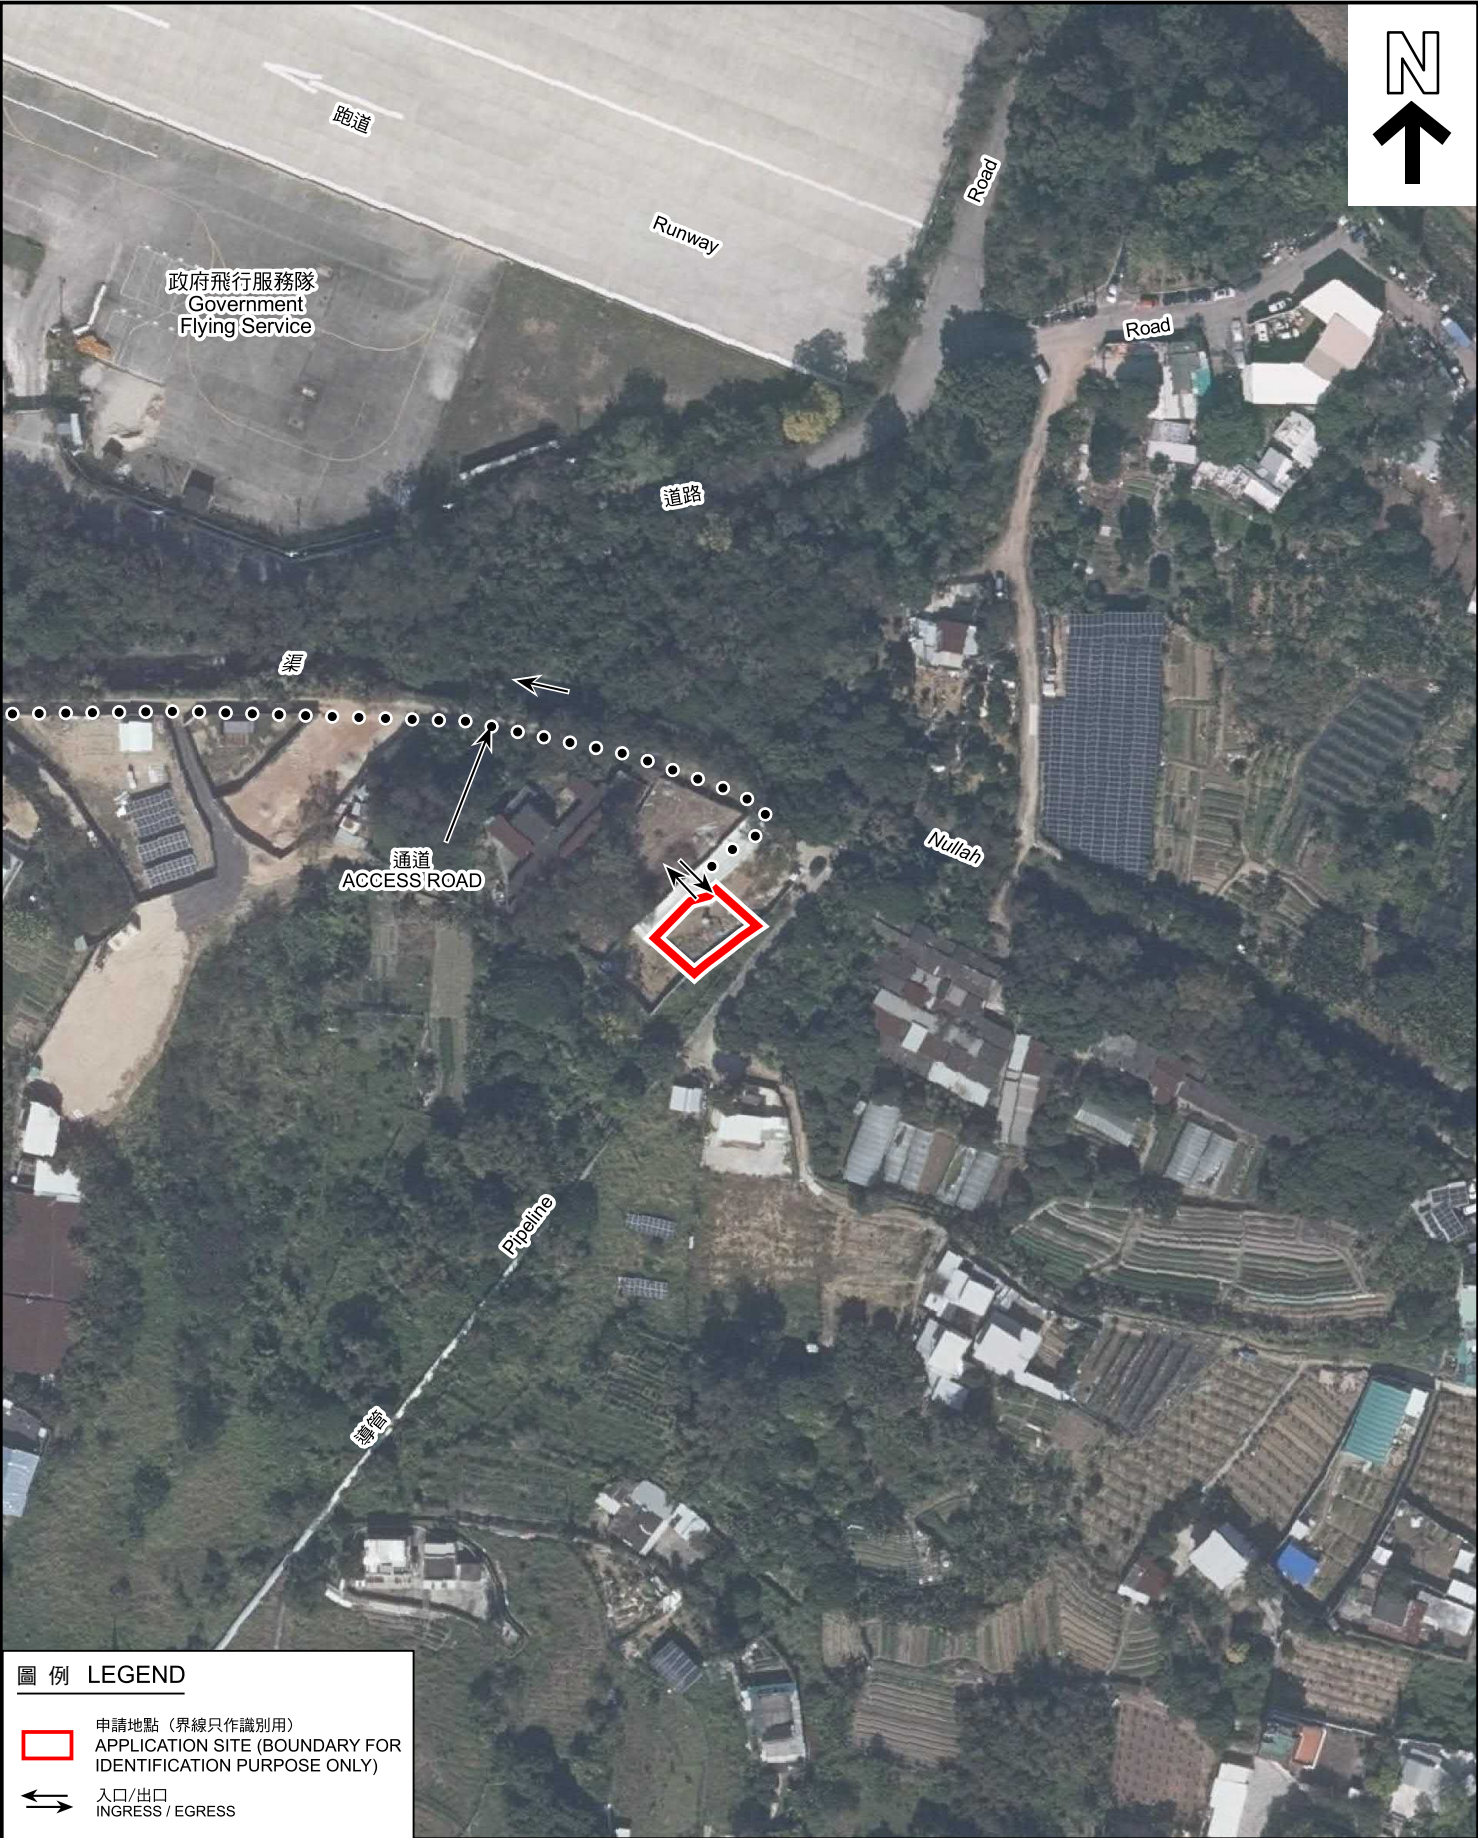

圖例 LEGEND

-  申請地點 (界線只作識別用)
APPLICATION SITE (BOUNDARY FOR IDENTIFICATION PURPOSE ONLY)
-  入口/出口
INGRESS / EGRESS

本摘要圖於2024年6月19日擬備，所根據的資料為地政總署於2022年12月25日拍得的航攝照片編號 E179875C
EXTRACT PLAN PREPARED ON 19.6.2024
BASED ON AERIAL PHOTO No.
E179875C TAKEN ON 25.12.2022
BY LANDS DEPARTMENT

航攝照片 AERIAL PHOTO

擬議臨時康體文娛場所 (休閒農莊) (為期3年) 及填土工程
元朗石崗丈量約份第112約地段第453號A分段第3小分段 (部分)
及第453號A分段餘段 (部分)
PROPOSED TEMPORARY PLACE OF RECREATION,
SPORTS OR CULTURE (HOBBY FARM)
FOR A PERIOD OF 3 YEARS AND FILLING OF LAND
LOTS 453 S.A ss.3 (PART) AND 453 S.A RP (PART)
IN D.D.112, SHEK KONG, YUEN LONG

規劃署
PLANNING
DEPARTMENT



參考編號
REFERENCE No.
A/YL-SK/374

圖 PLAN
A-3



申請地點界線只作識別用
APPLICATION SITE BOUNDARY FOR IDENTIFICATION PURPOSE ONLY

實地照片 SITE PHOTOS

擬議臨時康體文娛場所（休閒農莊）（為期3年）及填土工程
元朗石崗丈量約份第112約地段第453號A分段第3小分段（部分）
及第453號A分段餘段（部分）
PROPOSED TEMPORARY PLACE OF RECREATION,
SPORTS OR CULTURE (HOBBY FARM)
FOR A PERIOD OF 3 YEARS AND FILLING OF LAND
LOTS 453 S.A ss.3 (PART) AND 453 S.A RP (PART)
IN D.D.112, SHEK KONG, YUEN LONG

規劃署
PLANNING
DEPARTMENT



參考編號
REFERENCE No.
A/YL-SK/374

圖 PLAN
A-4a

本圖於2024年6月19日擬備，所根據的
資料為攝於2024年5月31日的實地照片
PLAN PREPARED ON 19.6.2024
BASED ON SITE PHOTOS
TAKEN ON 31.5.2024



申請地點界線只作識別用
APPLICATION SITE BOUNDARY FOR IDENTIFICATION PURPOSE ONLY

實地照片 SITE PHOTOS

擬議臨時康體文娛場所（休閒農莊）（為期3年）及填土工程
元朗石崗丈量約份第112約地段第453號A分段第3小分段（部分）
及第453號A分段餘段（部分）
PROPOSED TEMPORARY PLACE OF RECREATION,
SPORTS OR CULTURE (HOBBY FARM)
FOR A PERIOD OF 3 YEARS AND FILLING OF LAND
LOTS 453 S.A ss.3 (PART) AND 453 S.A RP (PART)
IN D.D.112, SHEK KONG, YUEN LONG

本圖於2024年6月19日擬備，所根據的
資料為攝於2024年5月31日的實地照片
PLAN PREPARED ON 19.6.2024
BASED ON SITE PHOTOS
TAKEN ON 31.5.2024

規劃署
PLANNING
DEPARTMENT



參考編號
REFERENCE No.
A/YL-SK/374

圖 PLAN
A-4b