

2021年 12月 1日

Appendix I of RNTPC
Paper No. A/YL-ST/606

此文件在 收到。城市規劃委員會
只有在收到所有必要的資料及文件後才正式確認收到
申請的日期。

This document is received on 1 DEC 2021
The Town Planning Board will formally acknowledge
the date of receipt of the application only upon receipt
of all the required information and documents.

Form No. S16-III
表格第 S16-III 號

**APPLICATION FOR PERMISSION
UNDER SECTION 16 OF
THE TOWN PLANNING ORDINANCE
(CAP.131)**

根據《城市規劃條例》(第131章)
第16條遞交的許可申請

**Applicable to Proposal Only Involving Temporary Use/Development of
Land and/or Building Not Exceeding 3 Years in Rural Areas or Renewal
of Permission for such Temporary Use or Development***

**適用於祇涉及位於鄉郊地區土地上及/或建築物內進行為期不超過三年
的臨時用途/發展或該等臨時用途/發展的許可續期的建議***

**Form No. S16-I should be used for other Temporary Use/Development of Land and/or Building (e.g. temporary use/developments in the Urban Area) and Renewal of Permission for such Temporary Use or Development.*

**其他土地上及/或建築物內的臨時用途/發展 (例如位於市區內的臨時用途或發展) 及有關該等臨時用途/發展的許可續期，應使用表格第 S16-I 號。*

Applicant who would like to publish the notice of application in local newspapers to meet one of the Town Planning Board's requirements of taking reasonable steps to obtain consent of or give notification to the current land owner, please refer to the following link regarding publishing the notice in the designated newspapers: https://www.info.gov.hk/tpb/en/plan_application/apply.html

申請人如欲在本地報章刊登申請通知，以採取城市規劃委員會就取得現行土地擁有人的同意或通知現行土地擁有人所指定的其中一項合理步驟，請瀏覽以下網址有關在指定的報章刊登通知：
https://www.info.gov.hk/tpb/tc/plan_application/apply.html

General Note and Annotation for the Form

填寫表格的一般指引及註解

"Current land owner" means any person whose name is registered in the Land Registry as that of an owner of the land to which the application relates, as at 6 weeks before the application is made
「現行土地擁有人」指在提出申請前六星期，其姓名或名稱已在土地註冊處註冊為該申請所關乎的土地的擁有人的人

* Please attach documentary proof 請夾附證明文件

^ Please insert number where appropriate 請在適當地方註明編號

Please fill "NA" for inapplicable item 請在不適用的項目填寫「不適用」

Please use separate sheets if the space provided is insufficient 如所提供的空間不足，請另頁說明

Please insert a 「✓」 at the appropriate box 請在適當的方格內上加上「✓」號

For Official Use Only 請勿填寫此欄	Application No. 申請編號	A14L-5T/606
	Date Received 收到日期	1 DEC 2021

- The completed form and supporting documents (if any) should be sent to the Secretary, Town Planning Board (the Board), 15/F, North Point Government Offices, 333 Java Road, North Point, Hong Kong.
申請人須把填妥的申請表格及其他支持申請的文件(倘有), 送交香港北角渣華道 333 號北角政府合署 15 樓城市規劃委員會(下稱「委員會」)秘書收。
- Please read the "Guidance Notes" carefully before you fill in this form. The document can be downloaded from the Board's website at <http://www.info.gov.hk/tpb/>. It can also be obtained from the Secretariat of the Board at 15/F, North Point Government Offices, 333 Java Road, North Point, Hong Kong (Tel: 2231 4810 or 2231 4835), and the Planning Enquiry Counters of the Planning Department (Hotline: 2231 5000) (17/F, North Point Government Offices, 333 Java Road, North Point, Hong Kong and 14/F, Sha Tin Government Offices, 1 Sheung Wo Che Road, Sha Tin, New Territories).
請先細閱《申請須知》的資料單張, 然後填寫此表格。該份文件可從委員會的網頁下載(網址: <http://www.info.gov.hk/tpb/>), 亦可向委員會秘書處(香港北角渣華道 333 號北角政府合署 15 樓 - 電話: 2231 4810 或 2231 4835)及規劃署的規劃資料查詢處(熱線: 2231 5000)(香港北角渣華道 333 號北角政府合署 17 樓及新界沙田上禾輦路 1 號沙田政府合署 14 樓)索取。
- This form can be downloaded from the Board's website, and obtained from the Secretariat of the Board and the Planning Enquiry Counters of the Planning Department. The form should be typed or completed in block letters. The processing of the application may be refused if the required information or the required copies are incomplete.
此表格可從委員會的網頁下載, 亦可向委員會秘書處及規劃署的規劃資料查詢處索取。申請人須以打印方式或以正楷填寫表格。如果申請人所提交的資料或文件副本不齊全, 委員會可拒絕處理有關申請。

1. Name of Applicant 申請人姓名/名稱

(☒ Mr. 先生 / ☐ Mrs. 夫人 / ☐ Miss 小姐 / ☐ Ms. 女士 / ☐ Company 公司 / ☐ Organisation 機構)

To Wai Kit (陶偉傑)

2. Name of Authorised Agent (if applicable) 獲授權代理人姓名/名稱 (如適用)

(☐ Mr. 先生 / ☐ Mrs. 夫人 / ☐ Miss 小姐 / ☐ Ms. 女士 / ☒ Company 公司 / ☐ Organisation 機構)

Metro Planning & Development Company Limited (都市規劃及發展顧問有限公司)

3. Application Site 申請地點

(a) Full address / location / demarcation district and lot number (if applicable) 詳細地址/地點/丈量約份及地段號碼(如適用)	Lots 3045 RP and 3056 RP in D.D. 102 and Adjoining Government Land, San Tin, Yuen Long, N.T.
(b) Site area and/or gross floor area involved 涉及的地盤面積及/或總樓面面積	<input checked="" type="checkbox"/> Site area 地盤面積 456 sq.m 平方米 <input checked="" type="checkbox"/> About 約 Not more than <input checked="" type="checkbox"/> Gross floor area 總樓面面積 70 sq.m 平方米 <input type="checkbox"/> About 約
(c) Area of Government land included (if any) 所包括的政府土地面積(倘有)	258 sq.m 平方米 <input checked="" type="checkbox"/> About 約

(d) Name and number of the related statutory plan(s) 有關法定圖則的名稱及編號	Approved San Tin Outline Zoning Plan No. S/YL-ST/8
(e) Land use zone(s) involved 涉及的土地用途地帶	'Village Type Development' ("V")
(f) Current use(s) 現時用途	Public vehicle park (If there are any Government, institution or community facilities, please illustrate on plan and specify the use and gross floor area) (如有任何政府、機構或社區設施，請在圖則上顯示，並註明用途及總樓面面積)

4. "Current Land Owner" of Application Site 申請地點的「現行土地擁有人」

The applicant 申請人 -

- ☐ is the sole "current land owner"[#] (please proceed to Part 6 and attach documentary proof of ownership).
是唯一的「現行土地擁有人」[#] (請繼續填寫第 6 部分，並夾附業權證明文件)。
- ☐ is one of the "current land owners"[#] (please attach documentary proof of ownership).
是其中一名「現行土地擁有人」[#] (請夾附業權證明文件)。
- ☒ is not a "current land owner"[#].
並不是「現行土地擁有人」[#]。

- ☐ The application site is entirely on Government land (please proceed to Part 6).
申請地點完全位於政府土地上 (請繼續填寫第 6 部分)。

5. Statement on Owner's Consent/Notification 就土地擁有人的同意/通知土地擁有人的陳述

- (a) According to the record(s) of the Land Registry as at (DD/MM/YYYY), this application involves a total of "current land owner(s)"[#].
根據土地註冊處截至 年 月 日的記錄，這宗申請共牽涉 名「現行土地擁有人」[#]。

(b) The applicant 申請人 -

- ☐ has obtained consent(s) of "current land owner(s)"[#].
已取得 名「現行土地擁有人」[#]的同意。

Details of consent of "current land owner(s)" [#] obtained 取得「現行土地擁有人」 [#] 同意的詳情		
No. of 'Current Land Owner(s)' 「現行土地擁有人」數目	Lot number/address of premises as shown in the record of the Land Registry where consent(s) has/have been obtained 根據土地註冊處記錄已獲得同意的地段號碼/處所地址	Date of consent obtained (DD/MM/YYYY) 取得同意的日期 (日/月/年)

(Please use separate sheets if the space of any box above is insufficient. 如上列任何方格的空間不足，請另頁說明)

- ☐ has notified "current land owner(s)"[#]
已通知 名「現行土地擁有人」[#]。

Details of the "current land owner(s)" [#] notified 已獲通知「現行土地擁有人」 [#] 的詳細資料		
No. of 'Current Land Owner(s)' 「現行土地擁有人」數目	Lot number/address of premises as shown in the record of the Land Registry where notification(s) has/have been given 根據土地註冊處記錄已發出通知的地段號碼／處所地址	Date of notification given (DD/MM/YYYY) 通知日期(日/月/年)

(Please use separate sheets if the space of any box above is insufficient. 如上列任何方格的空間不足，請另頁說明)

- ☒ has taken reasonable steps to obtain consent of or give notification to owner(s):
已採取合理步驟以取得土地擁有人的同意或向該人發給通知。詳情如下：

Reasonable Steps to Obtain Consent of Owner(s) 取得土地擁有人的同意所採取的合理步驟

- ☐ sent request for consent to the "current land owner(s)" on (DD/MM/YYYY)[#]
於 (日/月/年)向每一名「現行土地擁有人」[#]郵遞要求同意書^{*}

Reasonable Steps to Give Notification to Owner(s) 向土地擁有人發出通知所採取的合理步驟

- ☐ published notices in local newspapers on (DD/MM/YYYY)^{*}
於 (日/月/年)在指定報章就申請刊登一次通知^{*}
- ☒ posted notice in a prominent position on or near application site/premises on
10/11/2021 (DD/MM/YYYY)^{*}
於 (日/月/年)在申請地點／申請處所或附近的顯明位置貼出關於該申請的通知^{*}
- ☒ sent notice to relevant owners' corporation(s)/owners' committee(s)/mutual aid committee(s)/management office(s) or rural committee on 18/11/2021 (DD/MM/YYYY)^{*}
於 (日/月/年)把通知寄往相關的業主立案法團／業主委員會／互助委員會或管理處，或有關的鄉事委員會^{*}

Others 其他

- ☐ others (please specify)
其他(請指明)

Note: May insert more than one 「✓」.

Information should be provided on the basis of each and every lot (if applicable) and premises (if any) in respect of the application.

註：可在多於一個方格內加上「✓」號

申請人須就申請涉及的每一地段(倘適用)及處所(倘有)分別提供資料

6. Type(s) of Application 申請類別

(A) Temporary Use/Development of Land and/or Building Not Exceeding 3 Years in Rural Areas
 位於鄉郊地區土地上及/或建築物內進行為期不超過三年的臨時用途/發展
 (For Renewal of Permission for Temporary Use or Development in Rural Areas, please proceed to Part (B))
 (如屬位於鄉郊地區臨時用途/發展的規劃許可續期，請填寫(B)部分)

(a) Proposed use(s)/development 擬議用途/發展

Temporary Public Vehicle Park for Private Car for a Period of 3 Years

(Please illustrate the details of the proposal on a layout plan) (請用平面圖說明擬議詳情)

(b) Effective period of permission applied for 申請的許可有效期

☒ year(s) 年 3
☐ month(s) 個月

(c) Development Schedule 發展細節表

Proposed uncovered land area 擬議露天土地面積 406 sq.m ☒ About 約
 Proposed covered land area 擬議有上蓋土地面積 50 sq.m ☒ About 約
 Proposed number of buildings/structures 擬議建築物/構築物數目 1
 Proposed domestic floor area 擬議住用樓面面積 NA sq.m ☒ About 約
 Proposed non-domestic floor area 擬議非住用樓面面積 Not more than 70 sq.m ☐ About 約
 Proposed gross floor area 擬議總樓面面積 Not more than 70 sq.m ☐ About 約

Proposed height and use(s) of different floors of buildings/structures (if applicable) 建築物/構築物的擬議高度及不同樓層的擬議用途 (如適用) (Please use separate sheets if the space below is insufficient) (如以下空間不足，請另頁說明)

Structure 1: Site office and toilet (Not exceeding 6m, 2 storeys)

Proposed number of car parking spaces by types 不同種類停車位的擬議數目

Private Car Parking Spaces 私家車車位 11 spaces of 5m x 2.5m
 Motorcycle Parking Spaces 電單車車位 Nil
 Light Goods Vehicle Parking Spaces 輕型貨車泊車位 Nil
 Medium Goods Vehicle Parking Spaces 中型貨車泊車位 Nil
 Heavy Goods Vehicle Parking Spaces 重型貨車泊車位 Nil
 Others (Please Specify) 其他 (請列明) NA

Proposed number of loading/unloading spaces 上落客貨車位的擬議數目

Taxi Spaces 的士車位 Nil
 Coach Spaces 旅遊巴車位 Nil
 Light Goods Vehicle Spaces 輕型貨車車位 Nil
 Medium Goods Vehicle Spaces 中型貨車車位 Nil
 Heavy Goods Vehicle Spaces 重型貨車車位 Nil
 Others (Please Specify) 其他 (請列明) NA

Proposed operating hours 擬議營運時間 24 hours from Mondays to Sundays including public holidays			
(d) Any vehicular access to the site/subject building? 是否有車路通往地盤/ 有關建築物?	Yes 是	<input checked="" type="checkbox"/> There is an existing access. (please indicate the street name, where appropriate) 有一條現有車路。(請註明車路名稱(如適用)) <u>Vehicular access leading from Castle Peak Road - San Tin Section</u> <input type="checkbox"/> There is a proposed access. (please illustrate on plan and specify the width) 有一條擬議車路。(請在圖則顯示，並註明車路的闊度)	
	No 否	<input type="checkbox"/>	
(e) Impacts of Development Proposal 擬議發展計劃的影響 (If necessary, please use separate sheets to indicate the proposed measures to minimise possible adverse impacts or give justifications/reasons for not providing such measures. 如需要的話，請另頁表示可盡量減少可能出現不良影響的措施，否則請提供理據/理由。)			
(i) Does the development proposal involve alteration of existing building? 擬議發展計劃是否包括現有建築物的改動?	Yes 是	<input type="checkbox"/> Please provide details 請提供詳情	
	No 否	<input checked="" type="checkbox"/>	
(ii) Does the development proposal involve the operation on the right? 擬議發展是否涉及右列的工程?	Yes 是	<input type="checkbox"/> (Please indicate on site plan the boundary of concerned land/pond(s), and particulars of stream diversion, the extent of filling of land/pond(s) and/or excavation of land). (請用地盤平面圖顯示有關土地/池塘界線，以及河道改道、填塘、填土及/或挖土的細節及/或範圍) <input type="checkbox"/> Diversion of stream 河道改道 <input type="checkbox"/> Filling of pond 填塘 Area of filling 填塘面積 sq.m 平方米 <input type="checkbox"/> About 約 Depth of filling 填塘深度 m 米 <input type="checkbox"/> About 約 <input type="checkbox"/> Filling of land 填土 Area of filling 填土面積 sq.m 平方米 <input type="checkbox"/> About 約 Depth of filling 填土厚度 m 米 <input type="checkbox"/> About 約 <input type="checkbox"/> Excavation of land 挖土 Area of excavation 挖土面積 sq.m 平方米 <input type="checkbox"/> About 約 Depth of excavation 挖土深度 m 米 <input type="checkbox"/> About 約	
	No 否	<input checked="" type="checkbox"/>	
(iii) Would the development proposal cause any adverse impacts? 擬議發展計劃會否造成不良影響?	On environment 對環境 Yes 會 <input type="checkbox"/> No 不會 <input checked="" type="checkbox"/> On traffic 對交通 Yes 會 <input type="checkbox"/> No 不會 <input checked="" type="checkbox"/> On water supply 對供水 Yes 會 <input type="checkbox"/> No 不會 <input checked="" type="checkbox"/> On drainage 對排水 Yes 會 <input type="checkbox"/> No 不會 <input checked="" type="checkbox"/> On slopes 對斜坡 Yes 會 <input type="checkbox"/> No 不會 <input checked="" type="checkbox"/> Affected by slopes 受斜坡影響 Yes 會 <input type="checkbox"/> No 不會 <input checked="" type="checkbox"/> Landscape Impact 構成景觀影響 Yes 會 <input type="checkbox"/> No 不會 <input checked="" type="checkbox"/> Tree Felling 砍伐樹木 Yes 會 <input type="checkbox"/> No 不會 <input checked="" type="checkbox"/> Visual Impact 構成視覺影響 Yes 會 <input type="checkbox"/> No 不會 <input checked="" type="checkbox"/> Others (Please Specify) 其他 (請列明) Yes 會 <input type="checkbox"/> No 不會 <input checked="" type="checkbox"/>		

	Please state measure(s) to minimise the impact(s). For tree felling, please state the number, diameter at breast height and species of the affected trees (if possible) 請註明盡量減少影響的措施。如涉及砍伐樹木，請說明受影響樹木的數目、及胸高度的樹幹直徑及品種(倘可)
--	---

(B) Renewal of Permission for Temporary Use or Development in Rural Areas 位於鄉郊地區臨時用途/發展的許可續期	
(a) Application number to which the permission relates 與許可有關的申請編號	A/ _____ / _____
(b) Date of approval 獲批給許可的日期 (DD 日/MM 月/YYYY 年)
(c) Date of expiry 許可屆滿日期 (DD 日/MM 月/YYYY 年)
(d) Approved use/development 已批給許可的用途/發展	
(e) Approval conditions 附帶條件	<input type="checkbox"/> The permission does not have any approval condition 許可並沒有任何附帶條件 <input type="checkbox"/> Applicant has complied with all the approval conditions 申請人已履行全部附帶條件 <input type="checkbox"/> Applicant has not yet complied with the following approval condition(s): 申請人仍未履行下列附帶條件： Reason(s) for non-compliance: 仍未履行的原因： (Please use separate sheets if the space above is insufficient) (如以上空間不足，請另頁說明)
(f) Renewal period sought 要求的續期期間	<input type="checkbox"/> year(s) 年 <input type="checkbox"/> month(s) 個月

7. Justifications 理由

The applicant is invited to provide justifications in support of the application. Use separate sheets if necessary.
 現請申請人提供申請理由及支持其申請的資料。如有需要，請另頁說明。

1. The proposed development is in line with the planning intention of the 'Village Type Development' ("V") zone which is primarily for the convenience of the villagers.
2. Insufficient supply to meet exigent parking demand in Wing Ping Tsuen.
3. The application site is subject to two previous planning permissions since 2015. The application site has been occupied for carpark use since 2015 due to its proximity to Wing Ping Tsuen.
4. Public vehicle park (excluding container trailer) is a column two use in 'V' zone.
5. The applicant has complied with all the planning conditions imposed to the last planning permission. As such, his sincerity should be rewarded with another three years of operation at the application site.
6. The proposed development is compatible with the surrounding environment.
7. Similar planning applications have been approved by the Town Planning Board in the nearby 'Village Type Development' zone such as A/YL-ST/555.
8. Minimal traffic impact
9. Insignificant noise and environmental impacts.
10. The applicant has provided surface U-channel at the application site.
11. No vehicle without valid licences issued under Traffic Regulations is permitted to park at the application site.
12. Only private car will be accepted to park at the application site.
13. No workshop activity will be carried out at the application site.

8. Declaration 聲明

I hereby declare that the particulars given in this application are correct and true to the best of my knowledge and belief.
本人謹此聲明，本人就這宗申請提交的資料，據本人所知及所信，均屬真實無誤。

I hereby grant a permission to the Board to copy all the materials submitted in an application to the Board and/or to upload such materials to the Board's website for browsing and downloading by the public free-of-charge at the Board's discretion.
本人現准許委員會酌情將本人就此申請所提交的所有資料複製及/或上載至委員會網站，供公眾免費瀏覽或下載。

Signature
簽署

.....
Patrick Tsui



☐ Applicant 申請人 / ☒ Authorised Agent 獲授權代理人

.....
Consultant

Name in Block Letters
姓名（請以正楷填寫）

Position (if applicable)
職位（如適用）

Professional Qualification(s) ☐ Member 會員 / ☐ Fellow of 資深會員

專業資格

- ☐ HKIP 香港規劃師學會 / ☐ HKIA 香港建築師學會 /
☐ HKIS 香港測量師學會 / ☐ HKIE 香港工程師學會 /
☐ HKILA 香港園境師學會 / ☐ HKIUD 香港城市設計學會
☐ RPP 註冊專業規劃師
Others 其他

on behalf of Metro Planning & Development Company Limited (都市規劃及發展顧問有限公司)
代表

☒ Company 公司 / ☐ Organisation Name and Chop (if applicable) 機構名稱及蓋章（如適用）

Date 日期

19/11/2021

(DD/MM/YYYY 日/月/年)

Remark 備註

The materials submitted in an application to the Board and the Board's decision on the application would be disclosed to the public. Such materials would also be uploaded to the Board's website for browsing and free downloading by the public where the Board considers appropriate.

委員會會向公眾披露申請人所遞交的申請資料和委員會對申請所作的決定。在委員會認為合適的情況下，有關申請資料亦會上載至委員會網頁供公眾免費瀏覽及下載。

Warning 警告

Any person who knowingly or wilfully makes any statement or furnish any information in connection with this application, which is false in any material particular, shall be liable to an offence under the Crimes Ordinance.

任何人在明知或故意的情況下，就這宗申請提出在任何要項上是虛假的陳述或資料，即屬違反《刑事罪行條例》。

Statement on Personal Data 個人資料的聲明

1. The personal data submitted to the Board in this application will be used by the Secretary of the Board and Government departments for the following purposes:

委員會就這宗申請所收到的個人資料會交給委員會秘書及政府部門，以根據《城市規劃條例》及相關的城市規劃委員會規劃指引的規定作以下用途：

- (a) the processing of this application which includes making available the name of the applicant for public inspection when making available this application for public inspection; and
處理這宗申請，包括公布這宗申請供公眾查閱，同時公布申請人的姓名供公眾查閱；以及
(b) facilitating communication between the applicant and the Secretary of the Board/Government departments.
方便申請人與委員會秘書及政府部門之間進行聯絡。

2. The personal data provided by the applicant in this application may also be disclosed to other persons for the purposes mentioned in paragraph 1 above.

申請人就這宗申請提供的個人資料，或亦會向其他人士披露，以作上述第 1 段提及的用途。

3. An applicant has a right of access and correction with respect to his/her personal data as provided under the Personal Data (Privacy) Ordinance (Cap. 486). Request for personal data access and correction should be addressed to the Secretary of the Board at 15/F, North Point Government Offices, 333 Java Road, North Point, Hong Kong.

根據《個人資料(私隱)條例》(第 486 章)的規定，申請人有權查閱及更正其個人資料。如欲查閱及更正個人資料，應向委員會秘書提出有關要求，其地址為香港北角渣華道 333 號北角政府合署 15 樓。

Gist of Application 申請摘要

(Please provide details in both English and Chinese as far as possible. This part will be circulated to relevant consultees, uploaded to the Town Planning Board's Website for browsing and free downloading by the public and deposited at the Planning Enquiry Counters of the Planning Department for general information.)

(請盡量以英文及中文填寫。此部分將會發送予相關諮詢人士、上載至城市規劃委員會網頁供公眾免費瀏覽及下載及存放於規劃署規劃資料查詢處以供一般參閱。)

Application No. 申請編號	(For Official Use Only) (請勿填寫此欄)
Location/address 位置/地址	Lots 3045 RP and 3056 RP in D.D. 102 and Adjoining Government Land, San Tin, Yuen Long, N.T.
Site area 地盤面積	456 sq. m 平方米 <input checked="" type="checkbox"/> About 約 (includes Government land of 包括政府土地 258 sq. m 平方米 <input checked="" type="checkbox"/> About 約)
Plan 圖則	Approved San Tin Outline Zoning Plan No. S/YL-ST/8
Zoning 地帶	'Village Type Development' ("V")
Type of Application 申請類別	<input checked="" type="checkbox"/> Temporary Use/Development in Rural Areas for a Period of 位於鄉郊地區的臨時用途/發展為期 <input checked="" type="checkbox"/> Year(s) 年 <u>3</u> <input type="checkbox"/> Month(s) 月 _____ <input type="checkbox"/> Renewal of Planning Approval for Temporary Use/Development in Rural Areas for a Period of 位於鄉郊地區臨時用途/發展的規劃許可續期為期 <input type="checkbox"/> Year(s) 年 _____ <input type="checkbox"/> Month(s) 月 _____
Applied use/ development 申請用途/發展	Temporary Public Vehicle Park for Private Car for a Period of 3 Years

(i) Gross floor area and/or plot ratio 總樓面面積及／或地積比率		sq.m 平方米	Plot Ratio 地積比率
	Domestic 住用	NA <input type="checkbox"/> About 約 <input type="checkbox"/> Not more than 不多於	NA <input type="checkbox"/> About 約 <input type="checkbox"/> Not more than 不多於
	Non-domestic 非住用	70 <input type="checkbox"/> About 約 <input checked="" type="checkbox"/> Not more than 不多於	0.15 <input checked="" type="checkbox"/> About 約 <input type="checkbox"/> Not more than 不多於
(ii) No. of block 幢數	Domestic 住用	NA	
	Non-domestic 非住用	1	
(iii) Building height/No. of storeys 建築物高度／層數	Domestic 住用	NA	m 米 <input type="checkbox"/> (Not more than 不多於)
		NA	Storeys(s) 層 <input type="checkbox"/> (Not more than 不多於)
	Non-domestic 非住用	6	m 米 <input checked="" type="checkbox"/> (Not more than 不多於)
		2	Storeys(s) 層 <input checked="" type="checkbox"/> (Not more than 不多於)
(iv) Site coverage 上蓋面積	10.96 % <input checked="" type="checkbox"/> About 約		
(v) No. of parking spaces and loading / unloading spaces 停車位及上落客貨車位數目	Total no. of vehicle parking spaces 停車位總數		11
	Private Car Parking Spaces 私家車車位 Motorcycle Parking Spaces 電單車車位 Light Goods Vehicle Parking Spaces 輕型貨車泊車位 Medium Goods Vehicle Parking Spaces 中型貨車泊車位 Heavy Goods Vehicle Parking Spaces 重型貨車泊車位 Others (Please Specify) 其他 (請列明) NA		11 0 0 0 0 0
(v) No. of parking spaces and loading / unloading spaces 停車位及上落客貨車位數目	Total no. of vehicle loading/unloading bays/lay-bys 上落客貨車位／停車處總數		0
	Taxi Spaces 的士車位 Coach Spaces 旅遊巴車位 Light Goods Vehicle Spaces 輕型貨車車位 Medium Goods Vehicle Spaces 中型貨車車位 Heavy Goods Vehicle Spaces 重型貨車車位 Others (Please Specify) 其他 (請列明) NA		0 0 0 0 0 0

Submitted Plans, Drawings and Documents 提交的圖則、繪圖及文件		
	Chinese 中文	English 英文
Plans and Drawings 圖則及繪圖		
Master layout plan(s)/Layout plan(s) 總綱發展藍圖／布局設計圖	<input type="checkbox"/>	<input checked="" type="checkbox"/>
Block plan(s) 樓宇位置圖	<input type="checkbox"/>	<input type="checkbox"/>
Floor plan(s) 樓宇平面圖	<input type="checkbox"/>	<input type="checkbox"/>
Sectional plan(s) 截視圖	<input type="checkbox"/>	<input type="checkbox"/>
Elevation(s) 立視圖	<input type="checkbox"/>	<input type="checkbox"/>
Photomontage(s) showing the proposed development 顯示擬議發展的合成照片	<input type="checkbox"/>	<input type="checkbox"/>
Master landscape plan(s)/Landscape plan(s) 園境設計總圖／園境設計圖	<input type="checkbox"/>	<input type="checkbox"/>
Others (please specify) 其他（請註明）	<input type="checkbox"/>	<input checked="" type="checkbox"/>
As-built drainage plan, site plan, location plan		
Reports 報告書		
Planning Statement/Justifications 規劃綱領/理據	<input type="checkbox"/>	<input type="checkbox"/>
Environmental assessment (noise, air and/or water pollutions) 環境評估（噪音、空氣及／或水的污染）	<input type="checkbox"/>	<input type="checkbox"/>
Traffic impact assessment (on vehicles) 就車輛的交通影響評估	<input type="checkbox"/>	<input type="checkbox"/>
Traffic impact assessment (on pedestrians) 就行人的交通影響評估	<input type="checkbox"/>	<input type="checkbox"/>
Visual impact assessment 視覺影響評估	<input type="checkbox"/>	<input type="checkbox"/>
Landscape impact assessment 景觀影響評估	<input type="checkbox"/>	<input type="checkbox"/>
Tree Survey 樹木調查	<input type="checkbox"/>	<input type="checkbox"/>
Geotechnical impact assessment 土力影響評估	<input type="checkbox"/>	<input type="checkbox"/>
Drainage impact assessment 排水影響評估	<input type="checkbox"/>	<input type="checkbox"/>
Sewerage impact assessment 排污影響評估	<input type="checkbox"/>	<input type="checkbox"/>
Risk Assessment 風險評估	<input type="checkbox"/>	<input type="checkbox"/>
Others (please specify) 其他（請註明）	<input type="checkbox"/>	<input checked="" type="checkbox"/>
estimated traffic generation		
Note: May insert more than one '✓'. 註：可在多於一個方格內加上「✓」號		

Note: The information in the Gist of Application above is provided by the applicant for easy reference of the general public. Under no circumstances will the Town Planning Board accept any liabilities for the use of the information nor any inaccuracies or discrepancies of the information provided. In case of doubt, reference should always be made to the submission of the applicant.

註：上述申請摘要的資料是由申請人提供以方便市民大眾參考。對於所載資料在使用上的問題及文義上的歧異，城市規劃委員會概不負責。若有任何疑問，應查閱申請人提交的文件。

Proposed Temporary Public Vehicle Park for Private Car for a Period of 3 Years
at
Lots 3045 RP, 3056 RP in D.D. 102 & Adjoining Government Land, San Tin, Yuen Long, N.T.

Annex 1 Estimated Traffic Generation

- 1.1 The application site is abutting Castle Peak Road – San Tin Section (**Figure 1**).
- 1.2 The application site will be opened for parking of private car only. No vehicle other than private car will be allowed to enter the site. Also, vehicles without valid licences issued under the Road Traffic Ordinance will not be permitted to park at the application site.
- 1.3 The application site is subject to two previous planning permissions for temporary public vehicle park for private car. (TPB Ref.: A/YL-ST/479 & 537) The estimated average traffic generation and traffic generation rate at peak hours are as follow:


	<u>Average Traffic Generation Rate</u> (pcu/hr)	<u>Average Traffic Attraction Rate</u> (pcu/hr)	<u>Traffic Generation Rate at Peak Hours</u> (pcu/hr)	<u>Traffic Attraction Rate at Peak Hours</u> (pcu/hr)
Private car	0.33	0.33	4	3

Note 1: The opening hour of the proposed development is 24 hours from Mondays and Sundays including public holidays;

Note 2: The pcu of private car is assumed as 1; &

Note 3: Morning peak is defined as 7:00a.m. to 9:00a.m. whereas afternoon peak is defined as 5:00p.m. to 7:00p.m.

- 1.4 The applicant wishes to draw the Board's attention that the proposed carpark is intended to meet the parking demand for nearby villagers. The proposed development would not generate significant amount of traffic upon planning approval especially that the proposed development is limited in scale.

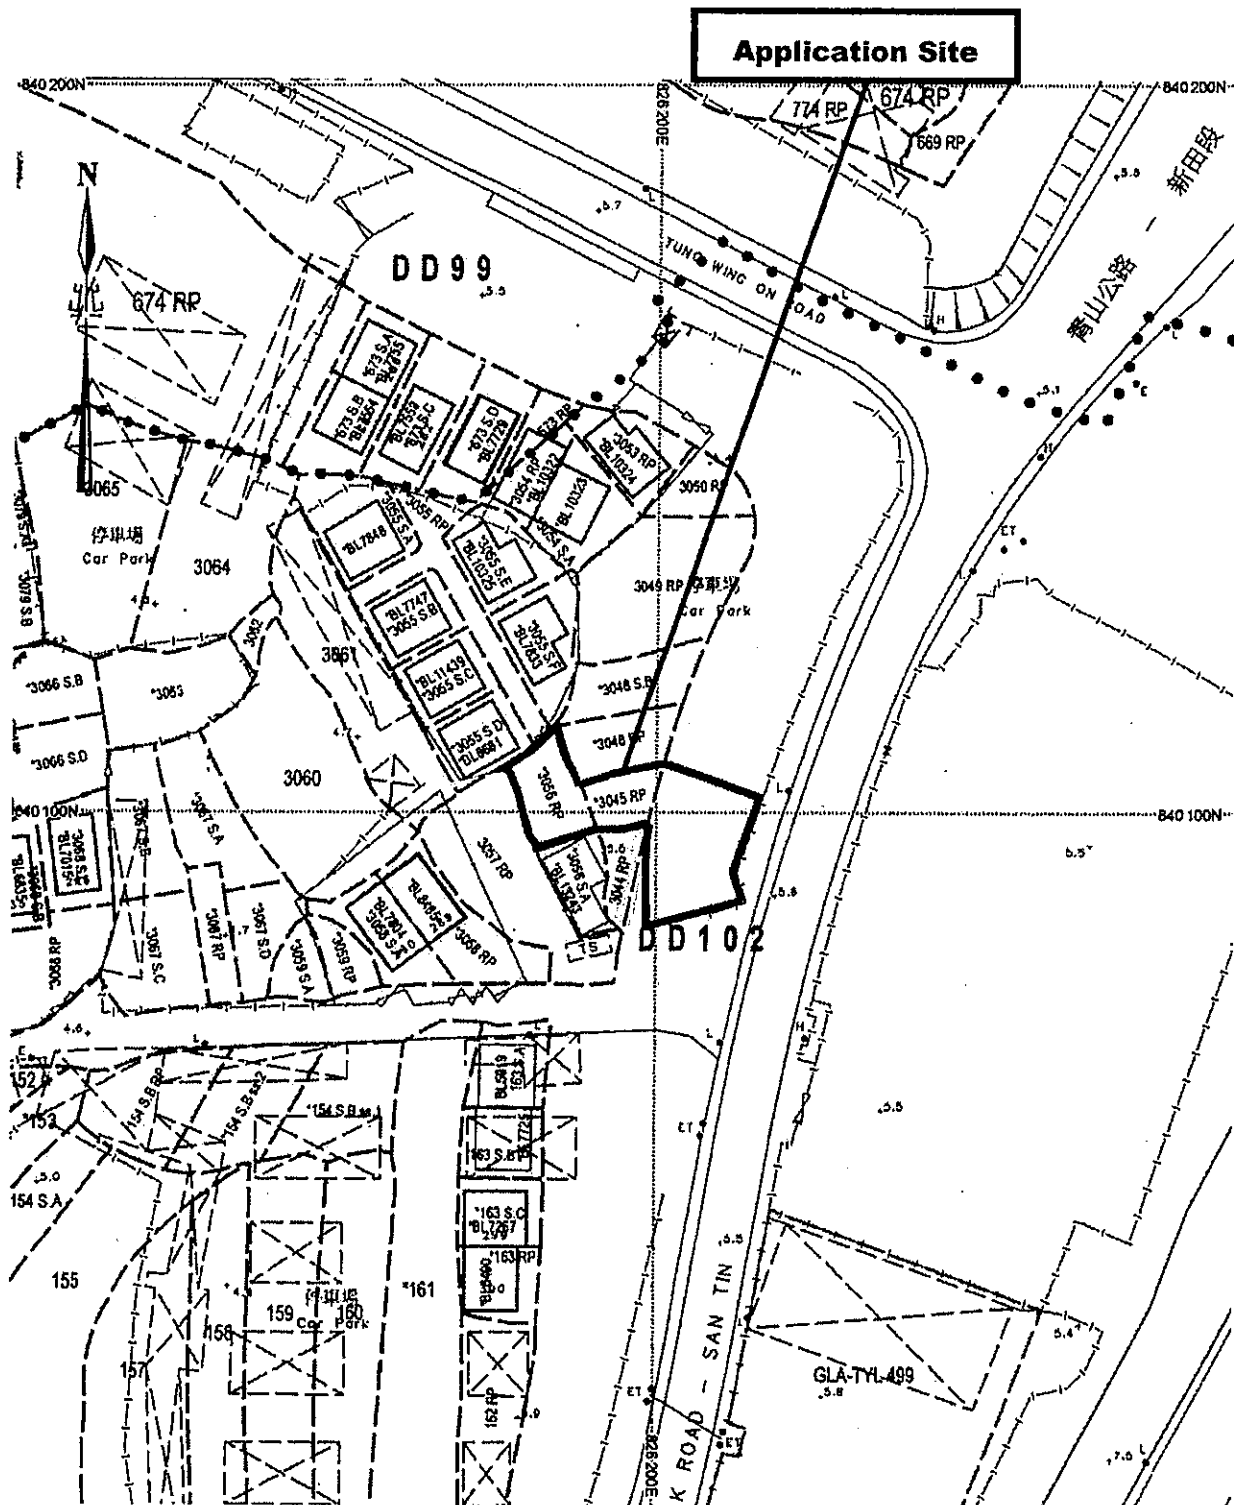

Project 項目名稱:

Proposed Temporary Public Vehicle Park for Private Car for a Period of 3 Years at Lots 3045 RP, 3056 RP in D.D. 102 & Adjoining Government Land, San Tin, Yuen Long, N.T.

Drawing Title 圖名:

Site Plan


Drawing No. 圖號:

Figure 1

Remarks 備註:

Scale 比例:

1:1000

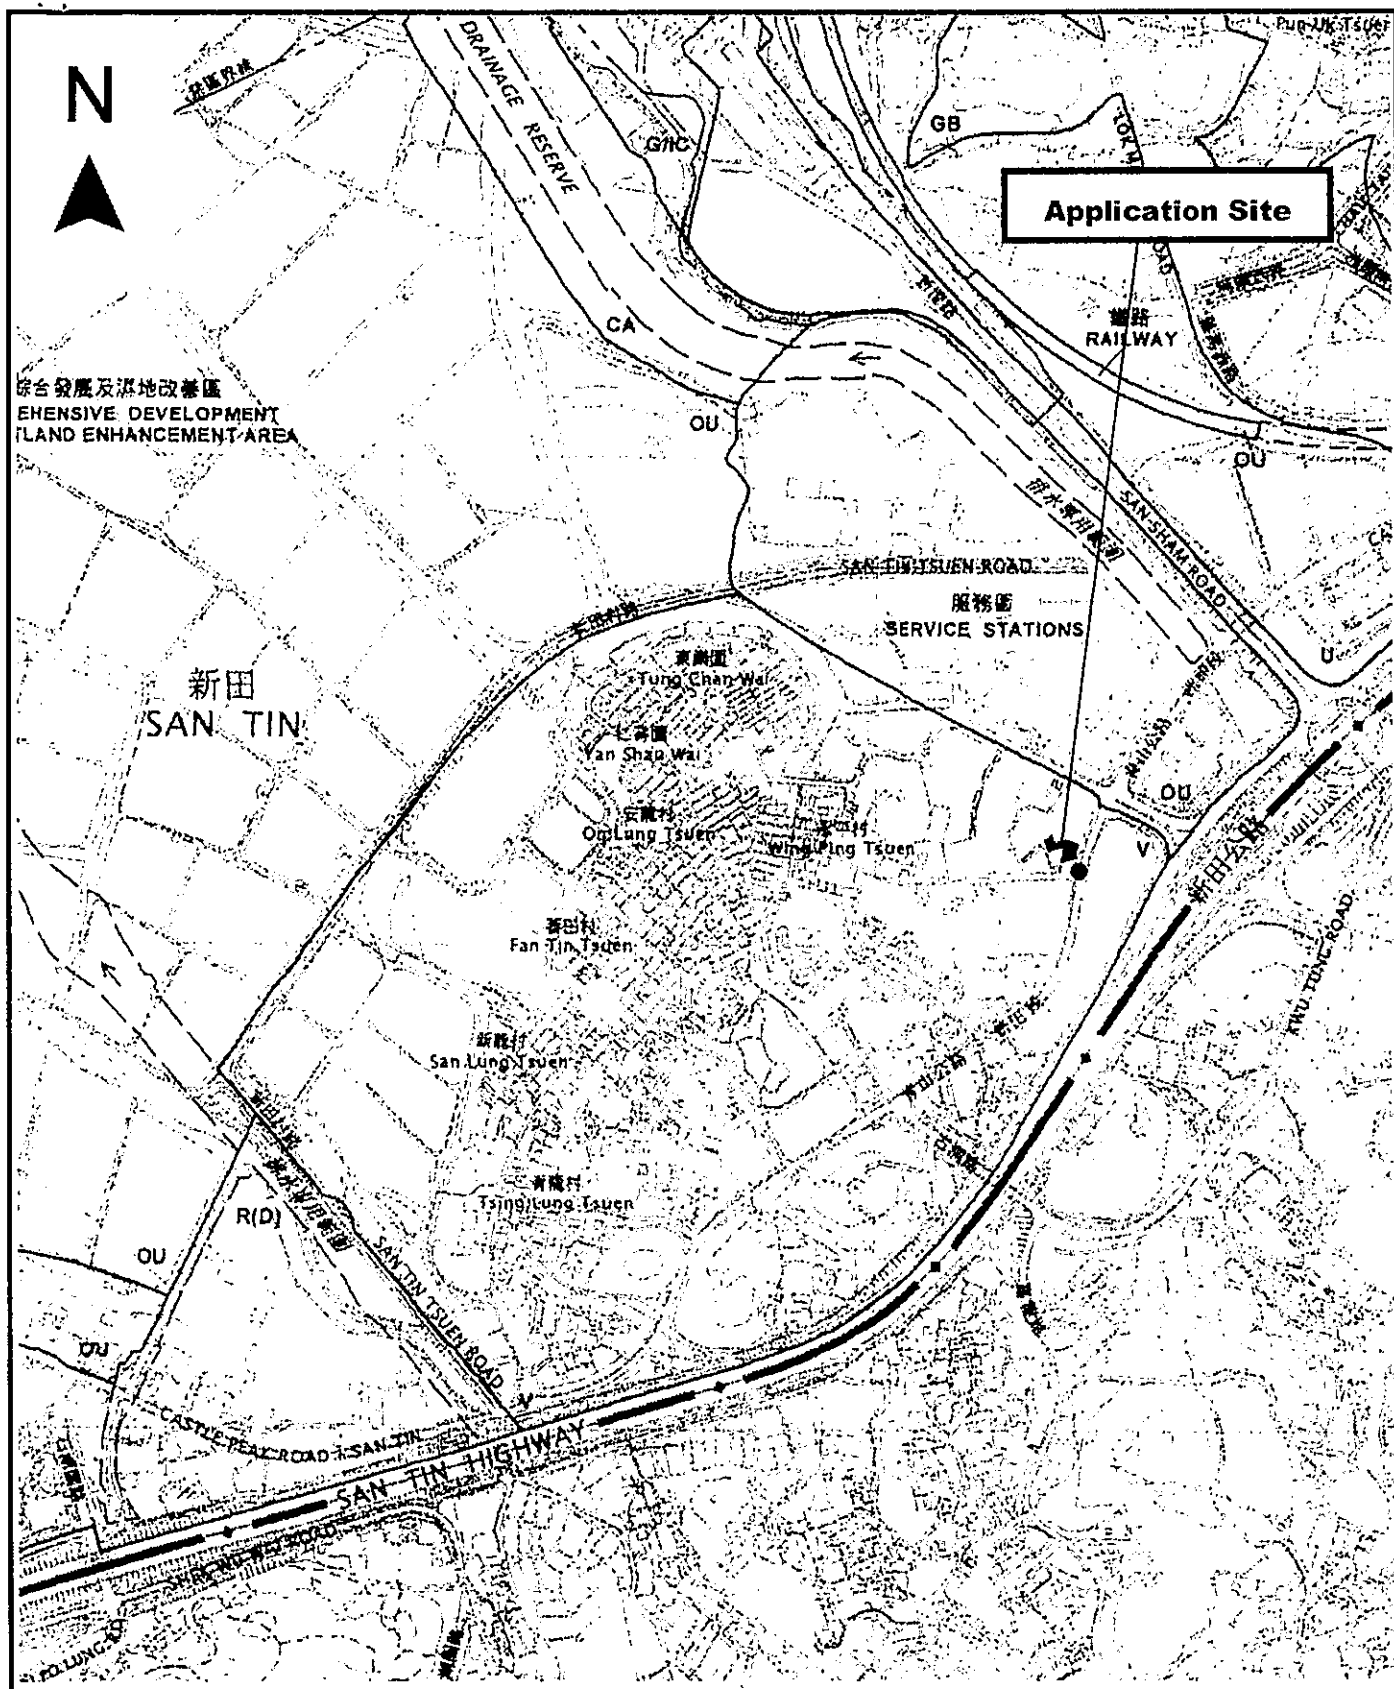

Project 項目名稱:

Proposed Temporary Public Vehicle Park for Private Car for a Period of 3 Years at Lots 3045 RP, 3056 RP in D.D. 102 & Adjoining Government Land, San Tin, Yuen Long, N.T.

Drawing Title 圖名:

Location Plan

Drawing No. 圖號



Figure 2

Remarks 備註:

● ● ● Vehicular access leading from Castle Peak Road - San Tin Section

Scale 比例尺:

1:7500

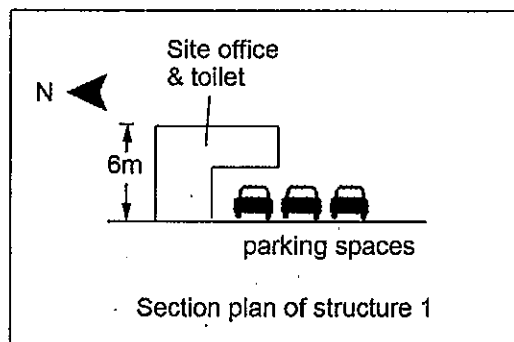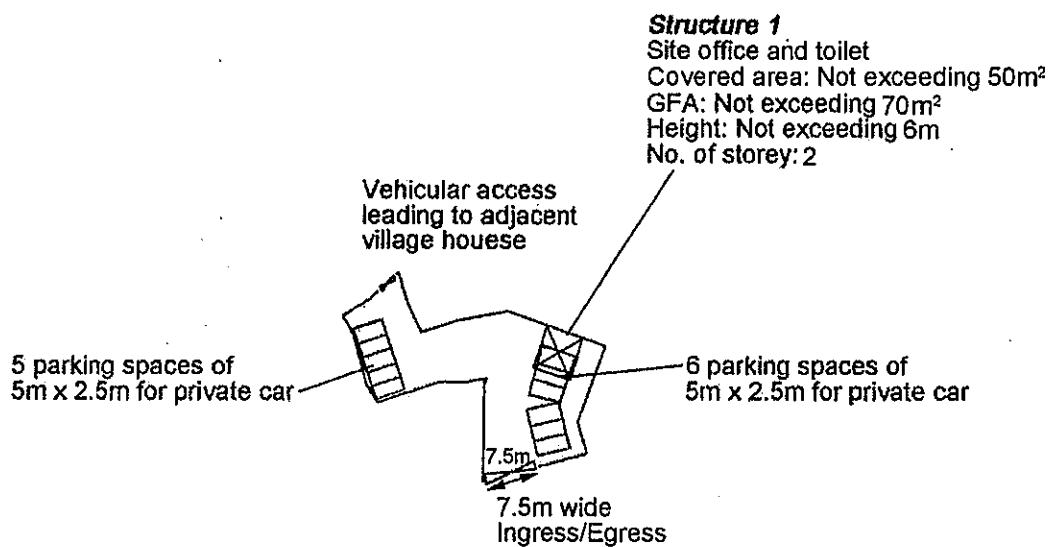

Project 項目名稱:

Proposed Temporary Public Vehicle Park for Private Car for a Period of 3 Years at Lots 3045 RP, 3056 RP in D.D. 102 & Adjoining Government Land, San Tin, Yuen Long, N.T.

Drawing Title 圖目:

Proposed Layout Plan


Drawing No. 圖號:

Figure 3

Remarks 備註:

Scale 比例:

1:1000

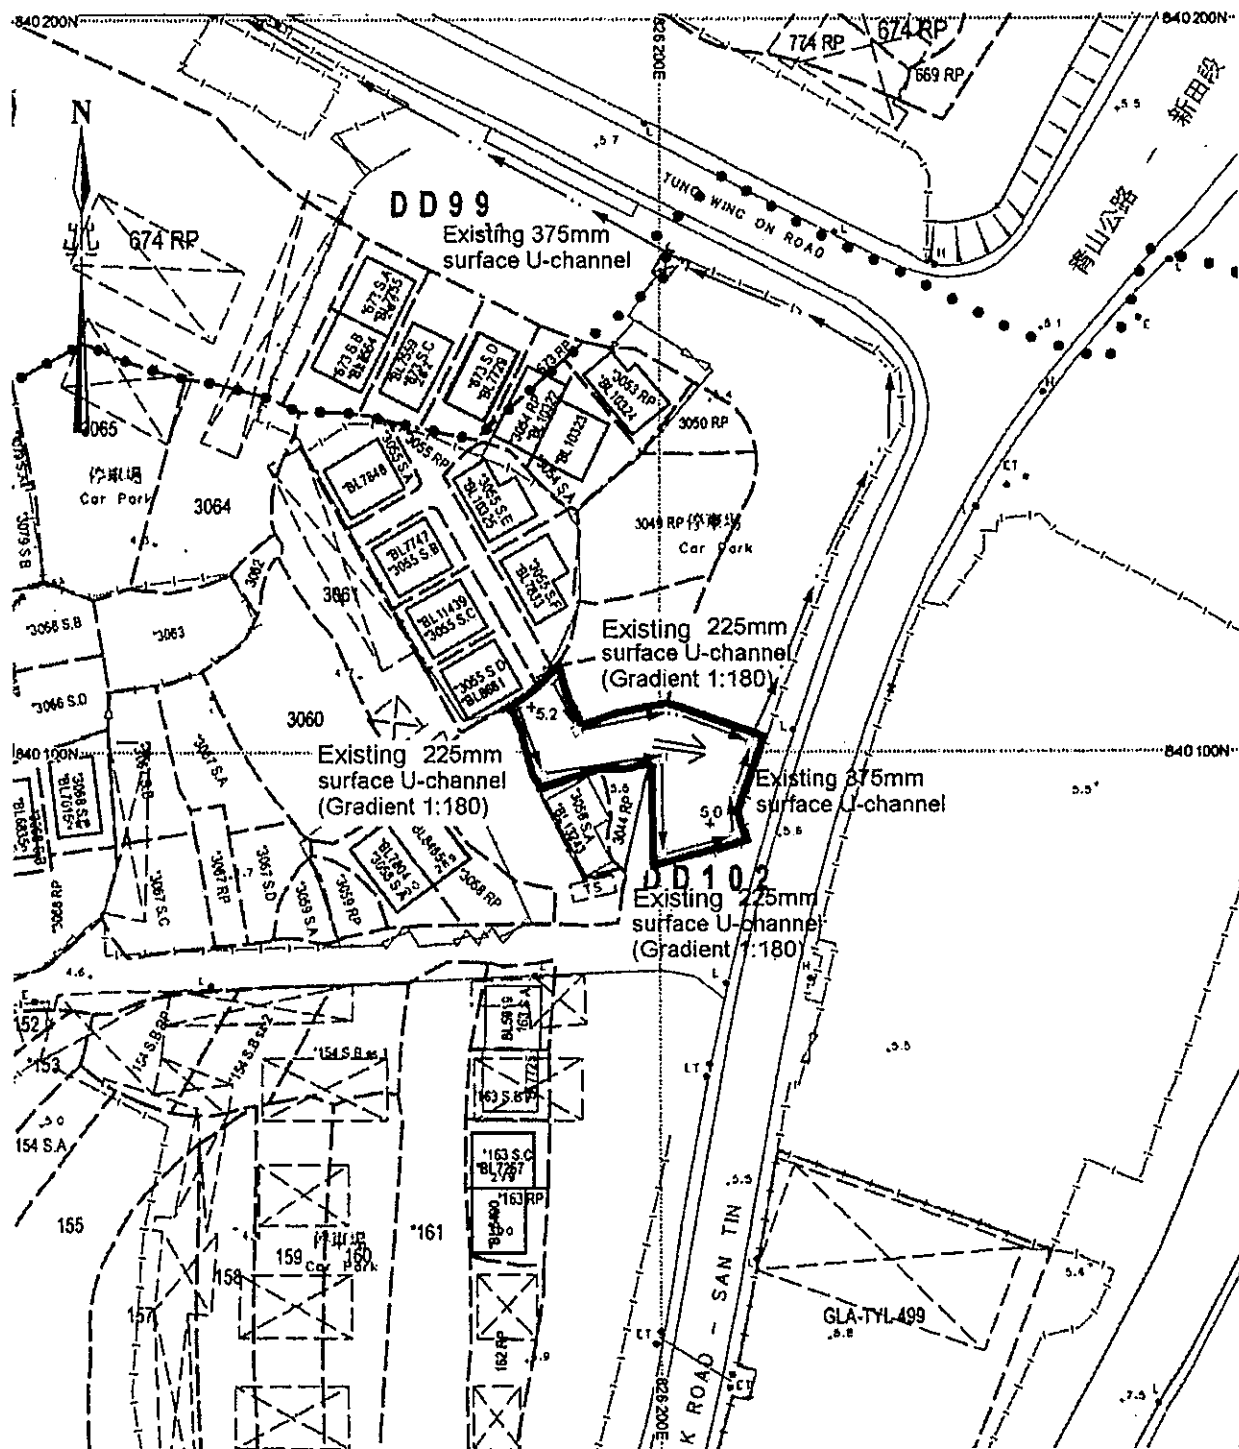

Project 項目名稱:

Proposed Temporary Public Vehicle Park for Private Car for a Period of 3 Years at Lots 3045 RP, 3056 RP in D.D. 102 & Adjoining Government Land, San Tin, Yuen Long, N.T.

Drawing Title 圖名:

As-built Drainage Plan

Drawing No. 圖號:

Figure 4

Remarks 備註:

+5.2 Level (in mPD)

Flow of surface runoff

Existing catchpit

Scale 比例:

1:1000

☐ Urgent ☐ Return receipt ☐ Sign ☐ Encrypt ☐ Mark Subject Restricted ☐ Expand personal&public groups



A/YL-ST/606
08/12/2021 12:28

From: king king
To: btung@pland.gov.hk
Cc: TPB <tpbpd@pland.gov.hk>
FileRef:

1 attachment



ST606-ltr-01.pdf

Dear Benjamin,
Please see attached letter. Thank you.
Best Regards;
Patrick Tsui
Mobile:

Total: 2 pages

Date: 8 December 2021

TPB Ref.: A/YL-ST/606

By Email

15/F, North Point Government Offices
333, Java Road
North Point
Hong Kong
(Attn: The Secretary)

Dear Sir,

**Proposed Temporary Public Vehicle Park for Private Car for a
Period of 3 Years at Lots 3045 RP, 3056 RP in D.D. 102 & Adjoining
Government Land, San Tin, Yuen Long, N.T.**

The proposed vehicular access plan is attached herewith.


Should you have any enquiries, please feel free to contact our Mr. Patrick Tsui at
at your convenience.

Yours faithfully;



Patrick Tsui

c.c. Fanling, Sheung Shui and Yuen Long East District Planning Office (Attn: Mr.
Benjamin TUNG) – By Email

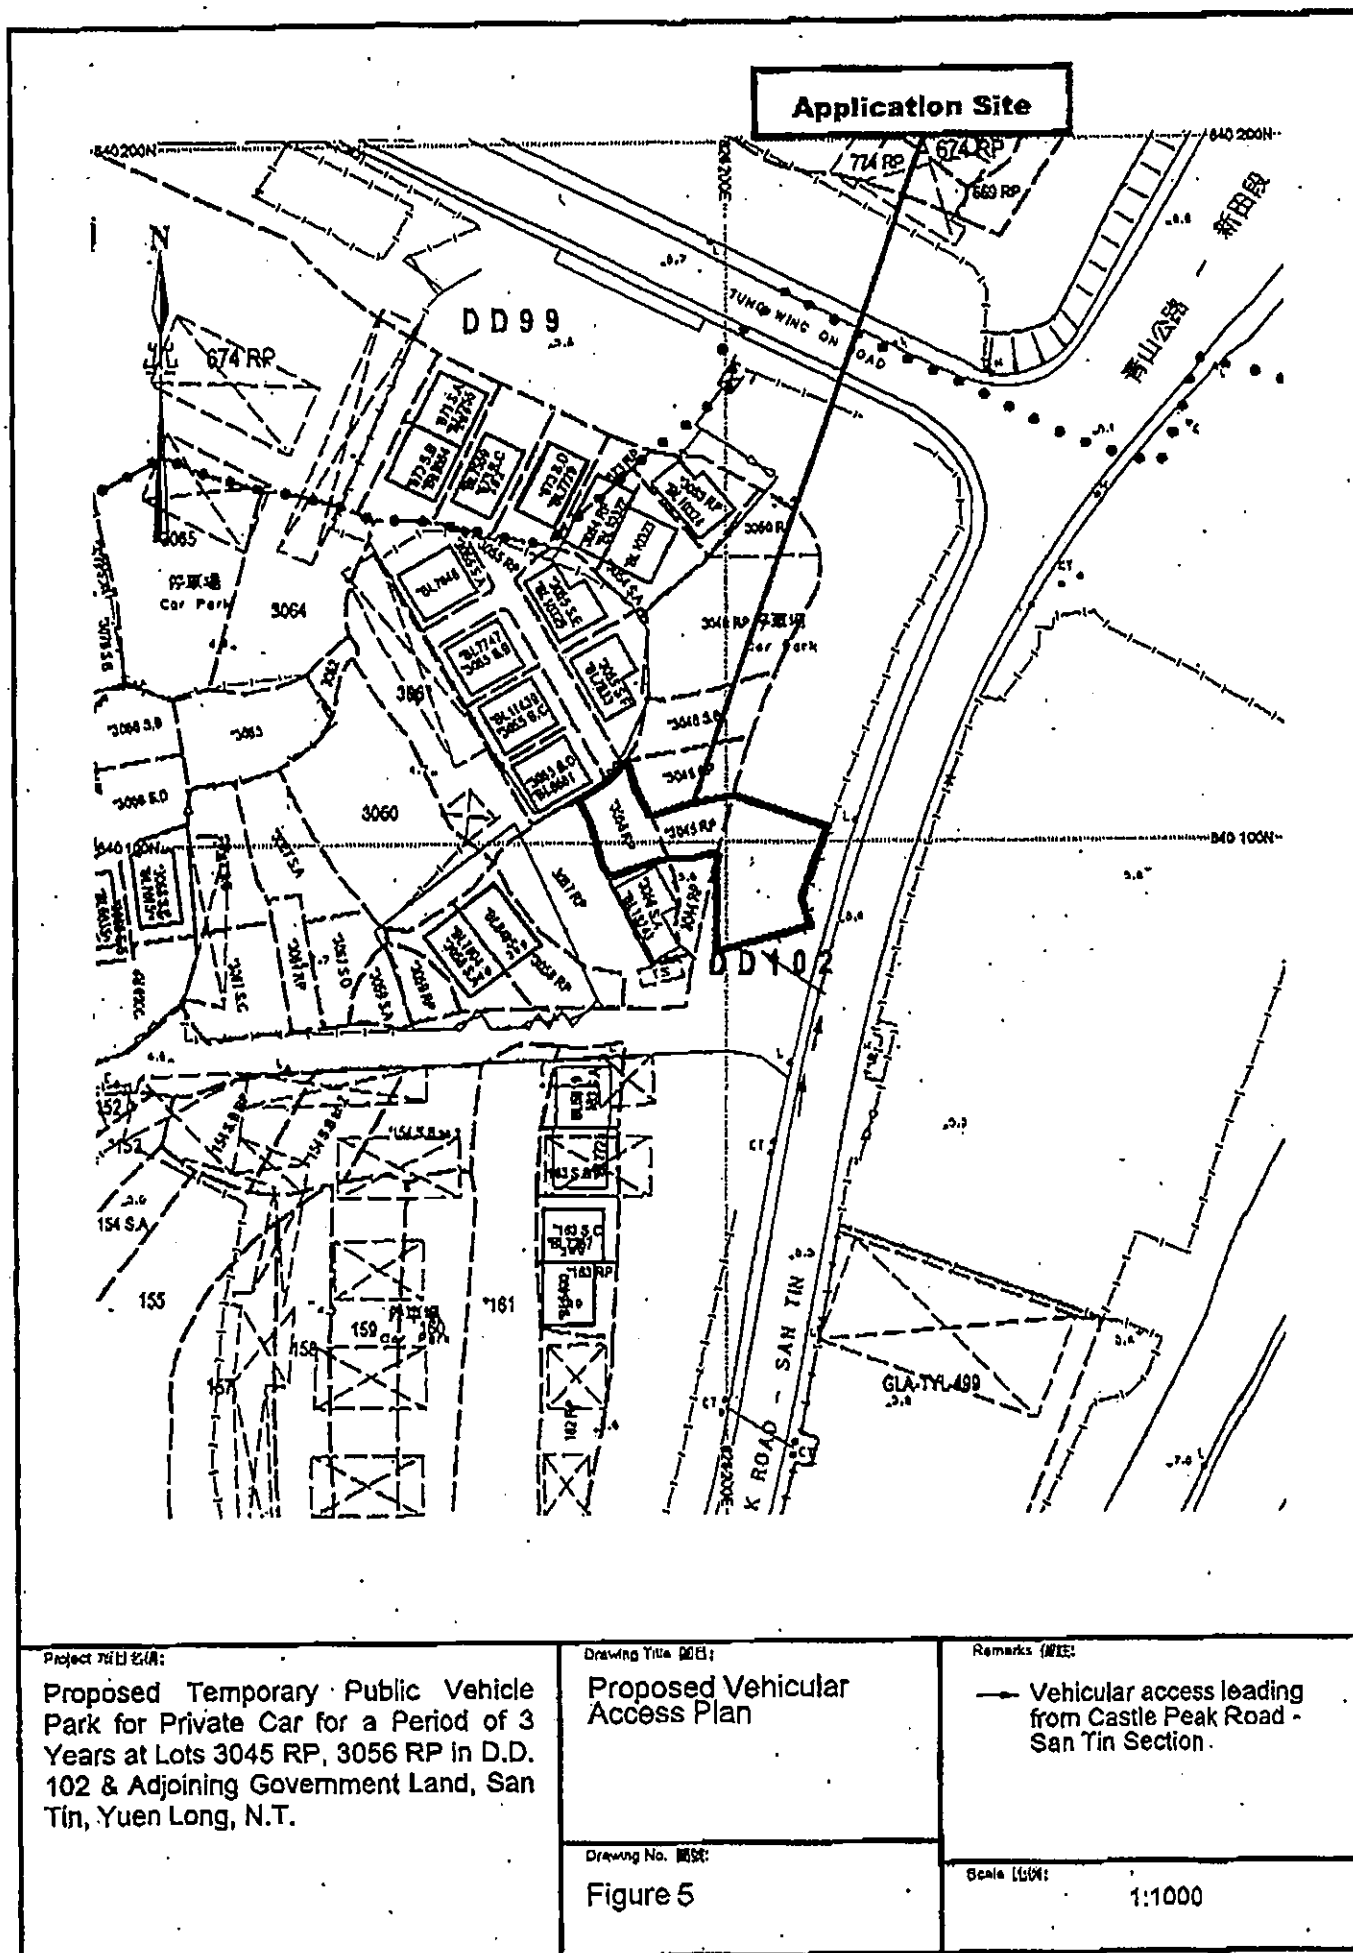

tpbpd@pland.gov.hk

寄件者: king king
寄件日期: 2022年01月13日星期四 13:52
收件者: btung@pland.gov.hk
副本: ayycheung@pland.gov.hk; ccmcheung@pland.gov.hk; pyleung@pland.gov.hk; TPB
主题: Re: Departmental Comments for A/YL-ST/606
附件: ST606-ltr-02.pdf

Dear Benjamin,

Please see attached response. Thank you.

Best Regards,

Patrick Tsui

Mobile:

On Tuesday, January 11, 2022, 05:22:45 PM GMT+8, btung@pland.gov.hk <btung@pland.gov.hk> wrote:

Dear Mr. TSUI,

I refer to the captioned s.16 application. Please see the attached departmental comments received for your response:

*Comments from Traffic Engineering (NTW) Division, Transport Department
(Contact Person: Mr. K C Wong; Tel:*

- (a) The subject site is connected to public road network via a section of a local access which is not managed by Transport Department. The land status of the local access should be clarified with the Lands Department by the applicant. Moreover, the management and maintenance responsibilities of the local access should be clarified with the relevant lands and maintenance authorities accordingly.*
- (b) As there is no information about the vehicular access at the private lot(s) to the concerned site, the applicant should seek the relevant land owner(s) on the right of using the vehicular access.*
- (c) The applicant should demonstrate sufficient space for manoeuvring of the type of vehicle allowed within the subject site.*
- (d) No vehicle is allowed to queue back to or reverse onto/from public road at any time during the planning approval period.*

For enquires on the departmental comment, please directly contact the relevant officer. For other enquiries, please contact the undersigned or Ms. Alice CHEUNG (Tel: 3168 4041) of this office.

Kind regards,
Benjamin TUNG
TPG/YLE1,
DPO/FS&YLE, PlanD
Tel: 3168 4049

Total: 3 pages

Date: 13 January 2022

TPB Ref.: A/YL-ST/606

By Email

Town Planning Board
15/F, North Point Government Offices
333, Java Road
North Point
Hong Kong
(Attn: The Secretary)

Dear Sir,

Proposed Temporary Public Vehicle Park for Private Car for a Period of 3 Years at Lots 3045 RP, 3056 RP in D.D. 102 & Adjoining Government Land, San Tin, Yuen Long, N.T.

Transport Department's comments	Applicant's response
(a) The subject site is connected to public road network via a section of a local access which is not managed by Transport Department. The land status of the local access should be clarified with the Lands Department by the applicant. Moreover, the management and maintenance responsibilities of the local access should be clarified with the relevant lands and maintenance authorities accordingly.	Noted.
(b) As there is no information about the vehicular access at the private lot(s) to the concerned site, the applicant should seek the relevant land owner(s) on the right of using the vehicular access.	Noted.
(c) The applicant should demonstrate sufficient space for manoeuvring of the type of vehicle allowed within the subject site.	Noted. The proposed layout in Figure 3 is the same as the previous planning permission No. A/YL-ST/537 approved in early 2019 which demonstrated that there is sufficient space for manoeuvring of the private car within the application site. The applicant is also glad to submit an updated layout plan to show the dimensions of the manoeuvring space within the application site.

(d) No vehicle is allowed to queue back to or reverse onto/from public road at any time during the planning approval period.	Noted.
--	--------



Should you have any enquiries, please feel free to contact our Mr. Patrick Tsui at
at your convenience.

Yours faithfully,



Patrick Tsui

c.c. Fanling, Sheung Shui and Yuen Long East District Planning Office (Attn: Mr.
Benjamin TUNG) – By Email

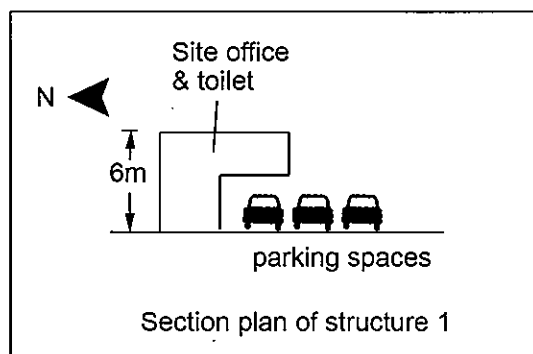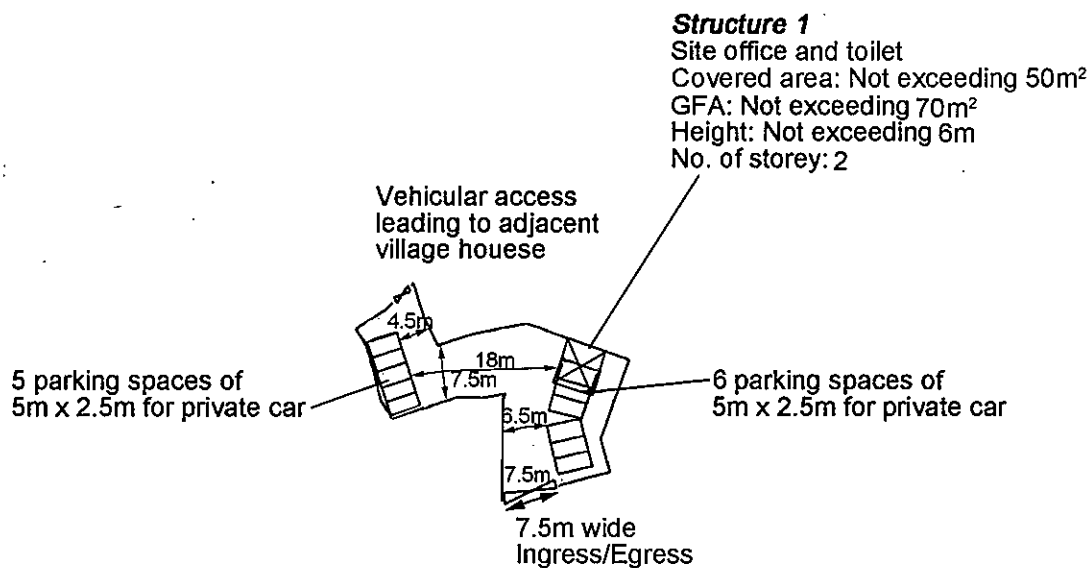

Project 項目名稱:

Proposed Temporary Public Vehicle Park for Private Car for a Period of 3 Years at Lots 3045 RP, 3056 RP in D.D. 102 & Adjoining Government Land, San Tin, Yuen Long, N.T.

Drawing Title 圖目:

Proposed Layout Plan

Drawing No. 圖號:

Figure 3

Remarks 備註:

Scale 比例:

1:1000



A/YL-ST/60621/01/2022 15:01

From: king king <

To: "ayycheung@pland.gov.hk" <ayycheung@pland.gov.hk>

Cc: TPB <tpbpd@pland.gov.hk>

1 Attachment



ST606-ltr-03.pdf

Dear Alice,

Thank you for your call. Please see attached letter.

Best Regards,

Patrick Tsui

Mobile:

Total: 1 page

Date: 21 January 2022

TPB Ref.: A/YL-ST/606

By Email

15/F, North Point Government Offices
333, Java Road
North Point
Hong Kong
(Attn: The Secretary)

Dear Sir,

Proposed Temporary Public Vehicle Park for Private Car for a Period of 3 Years at Lots 3045 RP, 3056 RP in D.D. 102 & Adjoining Government Land, San Tin, Yuen Long, N.T.

The applicant Mr. To Wai Kit is the responsible person of the Longwick Construction Engineering Company Limited who is the applicant of the last planning permission No. A/YL-ST/537.

No car washing, vehicle repair, dismantling, paint spraying or other workshop activity would be allowed on the site at all times.

Should you have any enquiries, please feel free to contact our Mr. Patrick Tsui at
at your convenience.

Yours faithfully,



Patrick Tsui

c.c. Fanling, Sheung Shui and Yuen Long East District Planning Office (Attn: Mr. Alice CHEUNG) – By Email

Previous s.16 Applications covering the Application Site

Approved Applications

No.	Application No.	Proposed Use(s)/Development(s)	Date of Consideration (RNTPC/TPB)	Approval Conditions
1.	A/YL-ST/57	Temporary container trailer park and vehicle for repairing/washing workshop with restaurant for a period of 12 months	3.7.1998 Approved by RNTPC (12 months)	(2), (3), (4), (10)
2.	A/YL-ST/104	Temporary container tractor/ trailer park with vehicle washing /repairing workshop and canteen for a period of 12 months	8.10.1999 Approved by RNTPC (12 months)	(2), (3), (4), (10)
3.	A/YL-ST/261*	Temporary sale office for second-hand private vehicles for a period of 12 months	4.6.2004 Approved by TPB on review (12 months) [revoked on 4.5.2005]	(2), (3), (5), (9), (10)
4.	A/YL-ST/288*	Temporary public vehicle park (excluding container vehicles) for a period of 3 years	18.11.2005 Approved by TPB on review (12 months) [revoked on 18.2.2006]	(1), (2), (3), (5), (6), (7)
5.	A/YL-ST/317*	Temporary public vehicle park (excluding container vehicle) for a period of 3 years	18.8.2006 Approved by RNTPC (12 months) [revoked on 18.7.2007]	(1), (2), (3), (5), (6), (7), (9), (10)
6.	A/YL-ST/343	Temporary public vehicle park (excluding container vehicle) for a period of 3 years	4.1.2008 Approved by RNTPC (3 years)	(1), (2), (3), (5), (6), (7), (9), (10)
7.	A/YL-ST/391	Renewal of Planning Approval for Temporary public vehicle park (excluding container vehicle) for a period of 3 years	26.11.2010 Approved by RNTPC (3 years)	(1), (2), (3), (4), (5), (6), (8), (9), (10)
8.	A/YL-ST/479	Proposed temporary public vehicle park for private car and light goods vehicle for a period of 3 years	18.12.2015 Approved by RNTPC (3 years)	(1), (2), (3), (4), (5), (6), (8), (9), (10)
9.	A/YL-ST/537	Temporary Public Vehicle Park for Private Car for a Period of 3 Years	22.2.2019 Approved by RNTPC (3 years)	(1), (2), (3), (5), (6), (7), (9)

* denotes permission revoked

Approval Conditions

- (1) The submission and implementation of fire service installations proposal/ The provision of fire extinguisher(s).
- (2) The submission and implementation of drainage proposal/ The existing drainage facilities on the site should be maintained at all times during the planning approval period/ The submission of a condition record of the existing drainage facilities.
- (3) The submission and implementation of landscaping and tree preservation proposals/ The landscape planting/existing trees on the site should be maintained at all times during the approval period.

- (4) The provision of boundary fencing/the paving and boundary fencing on the site should be maintained.
- (5) No vehicle washing and/or dismantling and/or repairing and/or workshop activity.
- (6) No vehicles without valid licences issued under the Road Traffic Ordinance were allowed to be parked/stored on the site/ No queue back to or reverse onto/from the site.
- (7) Only private cars, taxis, light vans and motor bikes were allowed to be parked on the site/ No vehicle other than private car is allowed to access the site/ Posting of a notice to indicate only private cars are allowed to be parked/stored at the site.
- (8) No medium or heavy goods vehicles (i.e. exceeding 5.5 tonnes) as defined in the Road Traffic Ordinance or container trailers/tractors were allowed to be parked/stored (with a notice indicating the above posted at a prominent location of the site).
- (9) Revocation Clause.
- (10) Reinstatement Clause.

Rejected Applications

No.	Application No.	Proposed Use(s)/Development(s)	Date of Consideration (RNTPC/TPB)	Rejection Reasons
1.	A/YL-ST/16	Temporary container vehicle/ trailer and lorry repair workshop, container vehicle park, weigh bridge, tyre repair workshop and canteen for a period of 12 months	6.12.1996 Rejected by RNTPC	(1), (2), (3), (7)
2.	A/YL-ST/34	Temporary container vehicle/trailer and lorry repair workshop, container vehicle park, weigh bridge, tyre repair workshop and canteen for a period of 12 months	22.8.1997 Rejected by RNTPC	(1), (2), (3), (7)
3.	A/YL-ST/41	Temporary container vehicle/ trailer and lorry repair workshop, container vehicle park, weigh bridge, tyre repair workshop and canteen for a period of 12 months	21.11.1997 Rejected by RNTPC	(1), (2), (3), (7)
4.	A/YL-ST/126	Temporary container trailer park with vehicle washing/repairing workshop and canteen for a period of 3 years	19.5.2000 Rejected by RNTPC	(1), (2), (5), (6), (7)
5.	A/YL-ST/153	Temporary container trailer park with vehicle washing/repairing workshop and canteen for a Period of 3 Years	22.12.2000 Rejected by RNTPC	(1), (2), (4), (6), (7)
6.	A/YL-ST/203	Temporary container trailer park with vehicle washing/repairing workshop and canteen for a period of 3 years	9.8.2002 Rejected by RNTPC	(1), (2), (4), (6)
7.	A/YL-ST/222	Temporary weighing station, tyre repair workshop and canteen for a period of 3 years	23.5.2003 Rejected by TPB on review	(1), (2), (4), (6)
8.	A/YL-ST/270	Temporary public car park for a period of 3 years	30.7.2004 Rejected by RNTPC	(1), (4), (6)

No.	Application No.	Proposed Use(s)/Development(s)	Date of Consideration (RNTPC/TPB)	Rejection Reasons
9.	A/YL-ST/307	Temporary public vehicle park (excluding container vehicle) for a period of 3 years	28.4.2006 Rejected by RNTPC	(1), (4)
10.	A/YL-ST/505	Proposed Temporary Shop and Services (Convenience Store and Currency Exchange Shop) for a Period of 3 Years	14.7.2017 Rejected by RNTPC	(1), (4)

Rejection Reasons

- (1) Not in line with the planning intention of "V" zone.
- (2) Incompatible with the surrounding land uses/residential development.
- (3) Insufficient information to demonstrate that the development will not have adverse impact on the environment.
- (4) Insufficient information to demonstrate that the development will not have adverse environmental, landscaping, visual, traffic, drainage and sewerage impacts, where appropriate, on the nearby village settlements.
- (5) Insufficient information to demonstrate that a proper vehicular access could be provided (for container trailer traffic) to the site without having adverse impact on the surrounding area.
- (6) As there is a programme for Small House development within the site, there is insufficient justification in the submission for a departure from such planning intention.
- (7) Setting undesirable precedent for similar applications.
- (8) Insufficient information to demonstrate that the proposed development will not have any adverse impact on pedestrian traffic in the area.
- (9) Insufficient information to demonstrate that the development will not have adverse landscape, traffic and drainage impacts on the surrounding areas.

**Similar s.16 Applications within the Same “V” Zone
on the Approved San Tin Outline Zoning Plan No. S/YL-ST/8**

Approved Applications

No.	Application No.	P Proposed Use(s)/Development(s)	Date of Consideration (RNTPC/TPB)
1.	A/YL-ST/514	Temporary Public Vehicle Park (excluding Container Vehicle) for a Period of 2 Years	22.12.2017 Approved by RNTPC (2 years)
2.	A/YL-ST/531	Temporary Parking of Private Vehicles for a Period of 3 Years	5.10.2018 Approved by RNTPC (3 years)
3.	A/YL-ST/536	Temporary Public Vehicle Park (Private Cars only) for a Period of 3 Years	1.2.2019 Approved by RNTPC (3 years)
4.	A/YL-ST/537	Temporary Public Vehicle Park for Private Car for a Period of 3 Years	22.2.2019 Approved by RNTPC (3 years)
5.	A/YL-ST/540	Temporary Public Car Park (Private Cars and Light Goods Vehicles under 5.5 tonnes) for a Period of 3 Years	12.4.2019 Approved by RNTPC (3 years)
6.	A/YL-ST/541	Temporary Public Car Park (Private Cars and Light Goods Vehicles under 5.5 tonnes) with Ancillary Office for a Period of 3 Years	12.4.2019 Approved by RNTPC (3 years)
7.	A/YL-ST/555	Temporary Public Vehicle Park (Private Cars Only) for a Period of 3 Years	6.9.2019 Approved by RNTPC (3 years)
8.	A/YL-ST/557	Temporary Public Vehicle Park for Private Car for a Period of 3 Years	20.9.2019 Approved by RNTPC (3 years)
9.	A/YL-ST/579	Proposed Temporary Public Vehicle Park (Excluding Container Vehicle) for a Period of 5 Years	12.3.2021 Approved by RNTPC (5 years)
10.	A/YL-ST/583*	Proposed Temporary Private Vehicle Park (Private Cars Only) for a Period of 3 Years	12.3.2021 Approved by RNTPC (3 years)
11.	A/YL-ST/584*	Proposed Temporary Private Vehicle Park (Private Cars Only) for a Period of 3 Years	12.3.2021 Approved by RNTPC (3 years)
12.	A/YL-ST/587	Proposed Temporary Public Vehicle Park (Private Cars Only) for a Period of 3 Years	14.5.2021 Approved by RNTPC (3 years)

* denotes permission revoked

5-1

就規劃申請/覆核提出意見 Making Comment on Planning Application / Review

參考編號

Reference Number:

211222-145441-66412

提交限期

Deadline for submission:

31/12/2021

提交日期及時間

Date and time of submission:

22/12/2021 14:54:41

有關的規劃申請編號

The application no. to which the comment relates:

A/YL-ST/606

「提意見人」姓名/名稱

Name of person making this comment:

先生 Mr. Lam Ka Hing

意見詳情

Details of the Comment :

反對，鄉郊設停車場必會增加附近車輛出入流量，引至附近交通阻塞，環境污染，增加引發火警危機，影響村民安全及生活質數。

Recommended Advisory Clauses

- (a) To resolve any land issues relating to the development with the concerned owner(s) of the Site and the access to the Site;
- (b) to note the comments of the District Lands Officer/Yuen Long, Lands Department (DLO/YL, LandsD) that:
 - (i) the Site comprises Old Schedule Agricultural Lots held under the Block Government Lease which contains the restriction that no structures are allowed to be erected without the prior approval of the government;
 - (ii) The portion of government land (GL) (about 258 m²) of the Site is covered by Short Term Tenancy (STT) No. 2942 for the purpose of “Temporary Public Vehicle Park for Private Car and Light Goods Vehicle”; and
 - (iii) the STT holder will need to apply to his office for modification of STT conditions where appropriate. Also, the lot owner(s) will need to immediately apply to his office to permit the structures to be erected or regularise any irregularity on the Site, if any. Besides, given the applied use is temporary in nature, only application for regularisation or erection of temporary structure(s) will be considered. Application(s) for any of the above will be considered by LandsD acting in the capacity of the landlord or lessor at its sole discretion and there is no guarantee that such application(s) will be approved. If such application(s) is approved, it will be subject to such terms and conditions, including among others the payment of rent or fee, as may be imposed by LandsD;
- (c) to note the comments of the Commissioner for Transport (C for T) that the Site is connected to the public road network via a section of a local access which is not managed by Transport Department (TD). The land status of the local access road should be clarified with LandsD by the applicant. Moreover, the management and maintenance responsibilities of the local access road should be clarified with the relevant lands and maintenance authorities accordingly. The applicant should seek the relevant land owner(s) on the right of using the vehicular access;
- (d) to note the comments of the Chief Highway Engineer/New Territories West, Highways Department (CHE/NTW, HyD) that HyD shall not be responsible for the maintenance of any access connecting the Site and Castle Peak Road – San Tin; and adequate drainage measures should be provided to prevent surface water running from the Site to the nearby public roads and drains;
- (e) to note the comments of the Director of Environmental Protection (DEP) to follow the latest “Code of Practice on Handling the Environmental Aspects of Temporary Uses and Open Storage Sites” to minimise potential environmental impacts on the surrounding areas;
- (f) to note the comments of the Chief Town Planner/Urban Design and Landscape, Planning Department (CTP/UD&L, PlanD) that approval of the application under Town Planning Ordinance does not imply approval of tree works such as pruning, transplanting and felling under lease. The applicant should seek comments and approval for any proposed tree works from the maintenance parties and relevant departments prior to commencement of the works;

- (g) to note the comments of the Chief Engineer/Mainland North, Drainage Services Department (CE/MN, DSD) that:
- (i) the applicant implemented the drainage facilities on the Site under the last application No. A/YL-ST/537. The current application is with the same use and site area as the last application. The applicant shall provide DSD a set of the latest record photographs showing the completed drainage works (including the internal condition of the drains) with corresponding photograph and location clearly marked on the approved drainage plan for reference. DSD will inspect the completed drainage works jointly with the applicant with reference to the set of photographs.
 - (ii) the applicant shall ascertain that all existing flow paths would be properly intercepted and maintained without increasing the flooding risk of the adjacent areas;
 - (iii) the applicant is reminded that the proposed drainage proposal/works as well as the site boundary should not cause encroachment upon areas outside his jurisdiction;
 - (iv) no public sewerage maintained by the CE/MN, DSD is currently available for connection. For sewage disposal and treatment, agreement from DEP shall be obtained.
 - (v) the applicant should consult DLO/YL regarding all the proposed drainage works outside the lot boundary in order to ensure unobstructed discharge from the Site in future; and
 - (vi) all the proposed drainage facilities should be constructed and maintained by the applicant at his own cost. The applicant should ensure and keep all drainage facilities on site under proper maintenance during occupancy of the Site;
- (h) the comments of the Director of Fire Services (D of FS) to submit relevant layout plans incorporated with the proposed fire service installations (FSIs) to his department for approval. The layout plans should be drawn to scale and depicted with dimensions and nature of occupancy, and the location of the proposed FSI should be clearly marked on the layout plans. If any proposed structure(s) is required to comply with the Buildings Ordinance (BO) (Cap.123), detailed fire service requirements will be formulated upon receipt of formal submission of general building plans; and
- (i) to note (CBS/NTW, BD) that:
- (i) before any new building works (including containers/open sheds as temporary buildings, demolition and land filling, etc.) are to be carried out on the Site, prior approval and consent of the Buildings Authority (BA) should be obtained, otherwise they are unauthorised building works (UBW) under BO. An Authorised Person (AP) should be appointed as the co-ordinator for the proposed building works in accordance with BO;
 - (ii) for UBW erected on leased land, enforcement action may be taken by BD to effect their removal in accordance with the prevailing enforcement policy by BD against UBW as and when necessary. The granting of any planning approval should not be construed as an acceptance of any existing building works or UBW on the Site under BO;

- (iii) the Site shall be provided with means of obtaining access thereto from a street and emergency vehicular access in accordance with Regulations 5 and 41D of the Building (Planning) Regulations (B(P)R) respectively;
- (iv) if the Site does not abut on a specified street of not less than 4.5 m wide, its permitted development intensity shall be determined under Regulation 19(3) of B(P)R at the building plan submission stage;
- (v) any temporary shelters or converted containers for office, storage, washroom or other uses are considered as temporary buildings and are subject to the control of Part VII of B(P)R; and
- (vi) detailed checking under BO will be carried out at building plan submission stage.

