


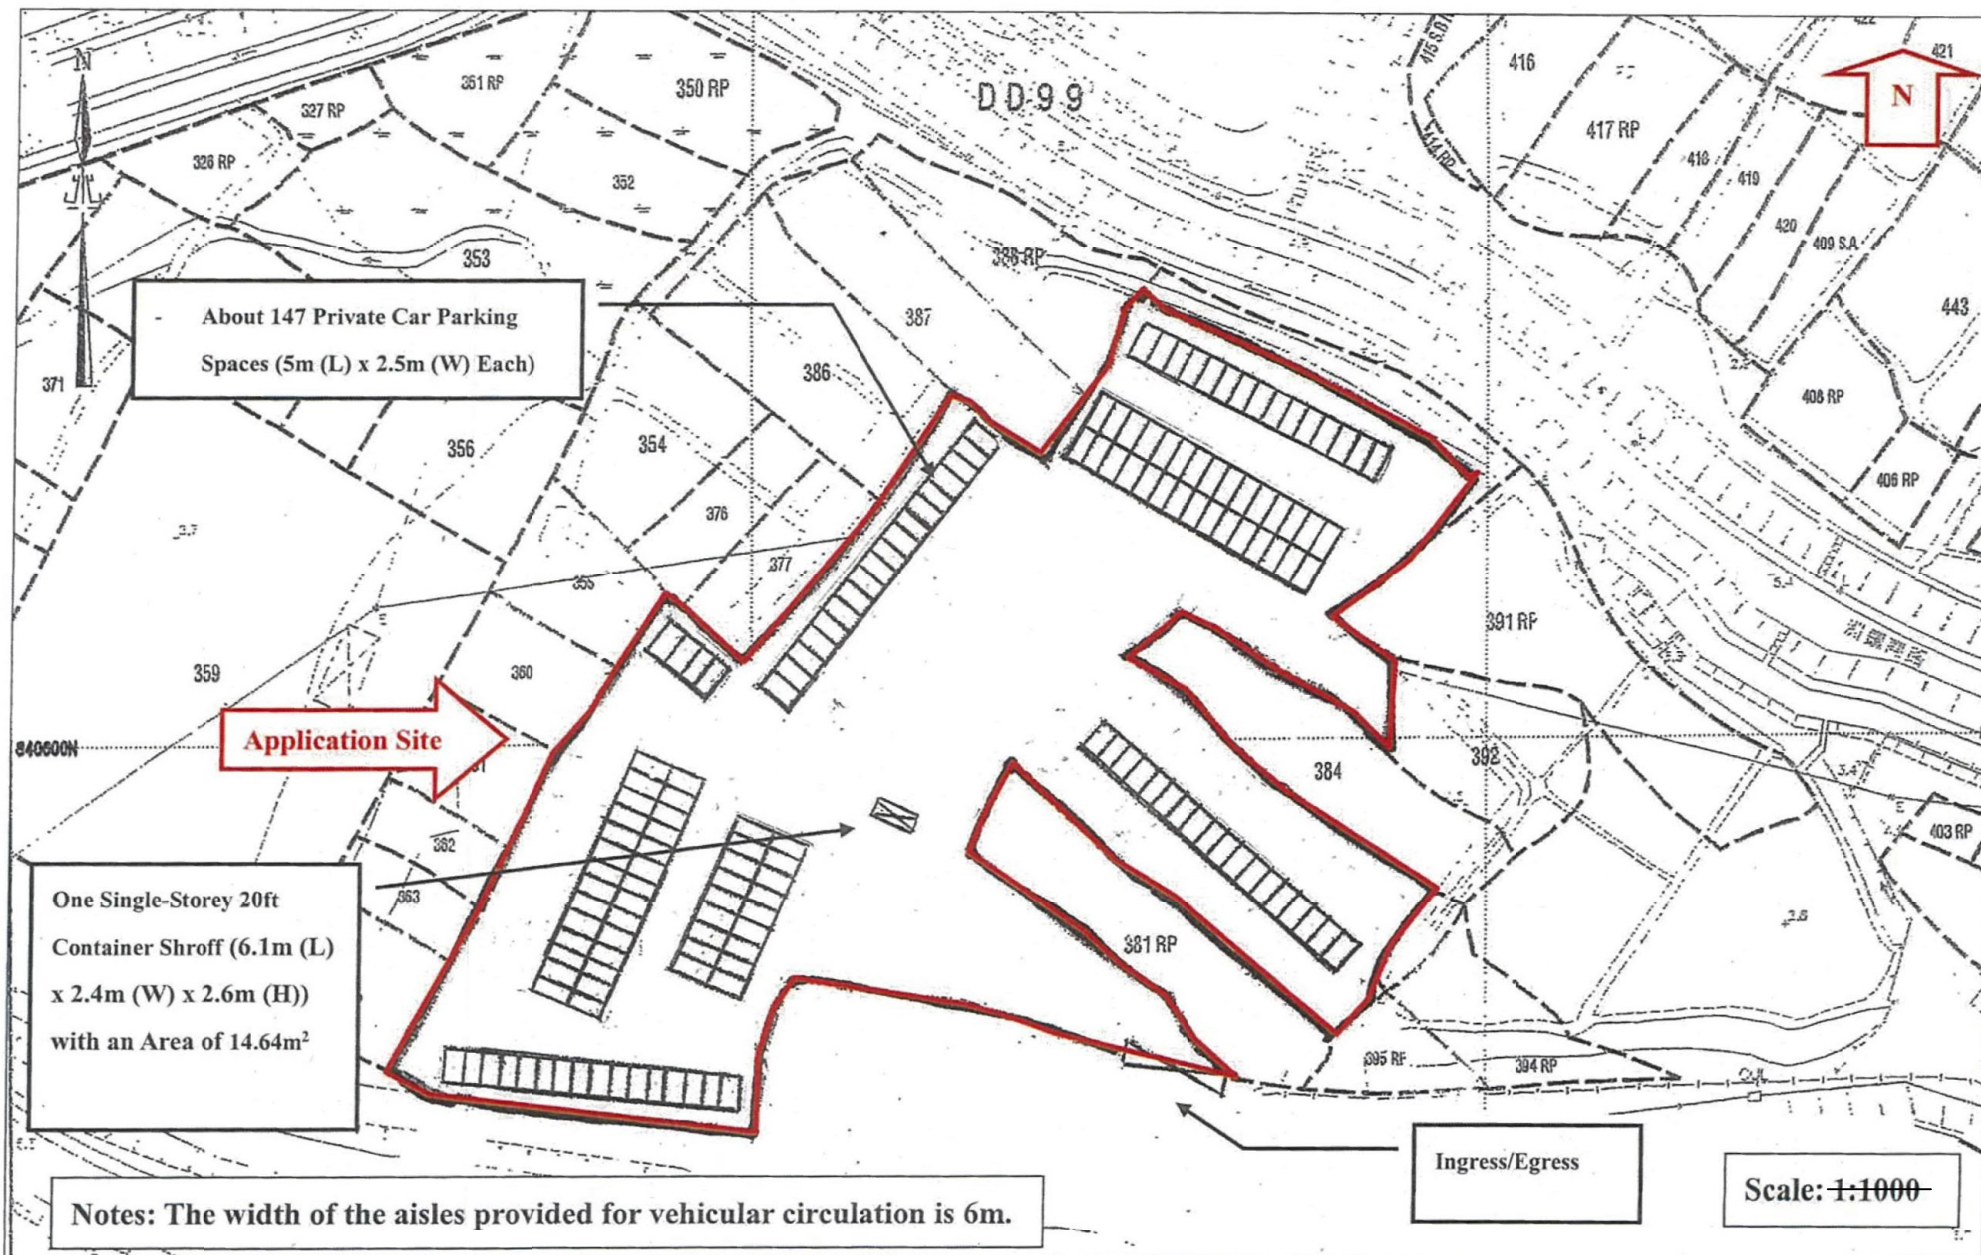


For Identification Only

(摘錄自申請人於 19.5.2022 呈交的進一步資料)
(Extract from Applicant's Further
Information Submitted on 19.5.2022)

參考編號
REFERENCE No.
A/YL-ST/617

繪圖 DRAWING
A-1

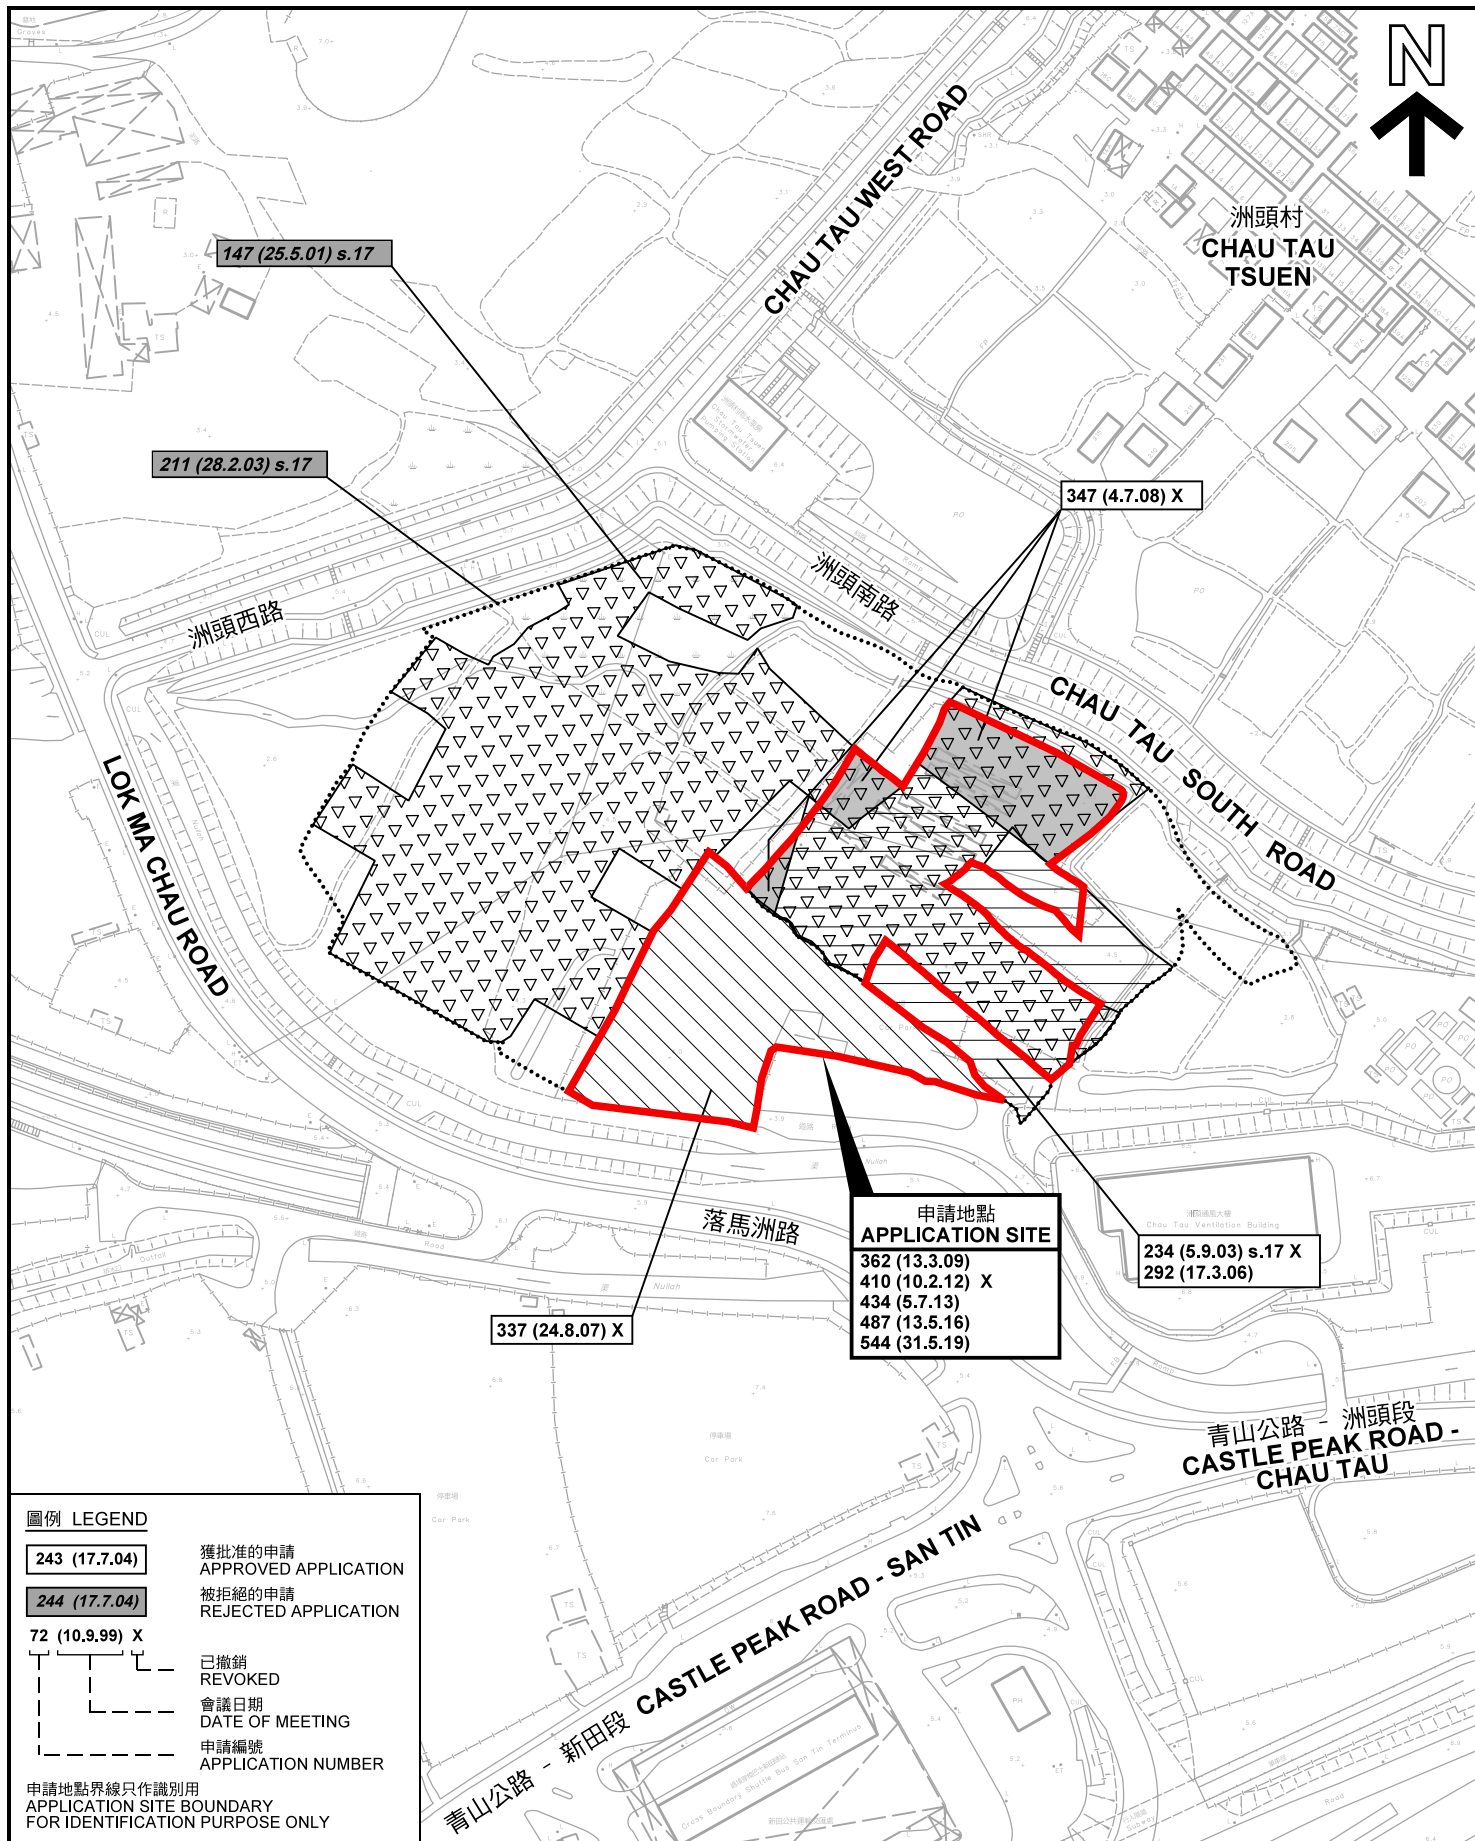

圖例 LEGEND

- 243 (17.7.04) 獲批准的申請
APPROVED APPLICATION
- 244 (17.7.04) 被拒絕的申請
REJECTED APPLICATION
- 72 (10.9.99) X 已撤銷
REVOKED
- 會議日期
DATE OF MEETING
- 申請編號
APPLICATION NUMBER

申請地點界線只作識別用
APPLICATION SITE BOUNDARY
FOR IDENTIFICATION PURPOSE ONLY

先前申請圖 PREVIOUS APPLICATION PLAN

臨時公眾停車場（貨櫃車除外）用途的規劃許可續期（為期 3 年）
元朗新田丈量約份第99約地段多個地段
RENEWAL OF PLANNING APPROVAL FOR
TEMPORARY PUBLIC VEHICLE PARK
(EXCLUDING CONTAINER VEHICLE) FOR A PERIOD OF 3 YEARS
VARIOUS LOTS IN D.D. 99, SAN TIN, YUEN LONG

本摘要圖於2022年5月3日擬備，所根據的
資料為測量圖編號 2-SE-3D 及 2-SE-8B
EXTRACT PLAN PREPARED ON 3.5.2022
BASED ON SURVEY SHEETS No.
2-SE-3D & 2-SE-8B


SCALE 1 : 2 000
METRES 40 0 40 80 METRES

規劃署
PLANNING
DEPARTMENT



參考編號
REFERENCE No.
A/YL-ST/617

圖 PLAN
A-1b

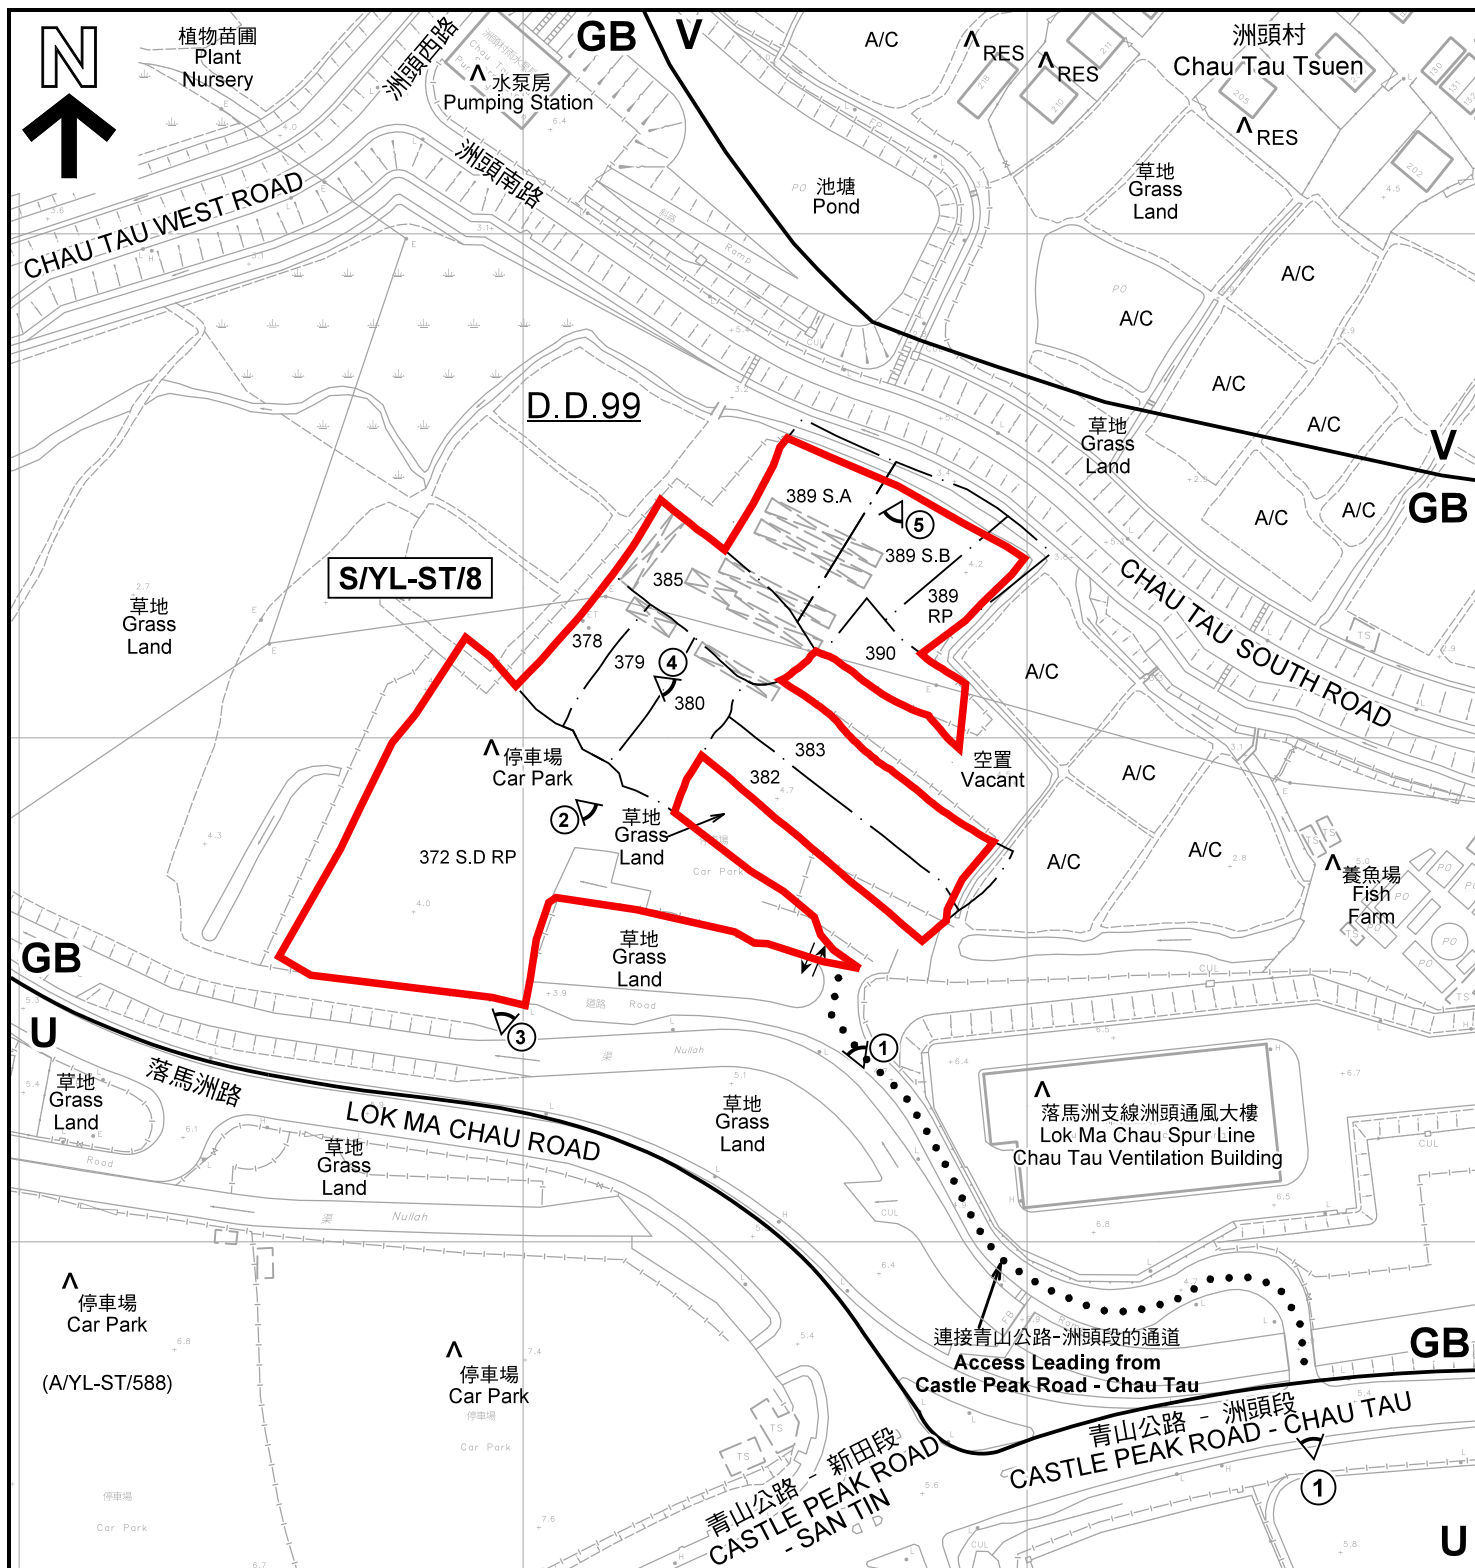

註釋 Notes:

- (1) 2022年4月22日勘測的土地用途
Land uses shown on this plan are in accordance with the land use survey conducted by the Planning Department on 22.4.2022
- (2) * 土地用途跟1992年3月5日勘測的土地用途一致
Indicates that the use is the same as that revealed by the land use survey conducted by the Planning Department on 5.3.1992
- (3) ^ 土地用途跟1992年3月5日勘測的土地用途有別
Indicates that the use is different from that revealed by the land use survey conducted by the Planning Department on 5.3.1992

圖例 LEGEND

- 申請地點(界線只作識別用)
APPLICATION SITES
(BOUNDARY FOR IDENTIFICATION
PURPOSE ONLY)
- GB** 綠化地帶
GREEN BELT
- V** 鄉村式發展
VILLAGE TYPE DEVELOPMENT
- U** 未決定用途
UNDETERMINED

- RES** 住用構築物
RESIDENTIAL STRUCTURES
- A/C** 常耕農地
CULTIVATED AGRICULTURAL LAND
- ①** 實地照片的觀景點
VIEWING POINT OF SITE PHOTO
- ↔** 入口/出口
INGRESS / EGRESS

平面圖 SITE PLAN

臨時公眾停車場(貨櫃車除外)用途的規劃許可續期(為期3年)
元朗新田丈量約份第99約地段多個地段
RENEWAL OF PLANNING APPROVAL FOR
TEMPORARY PUBLIC VEHICLE PARK
(EXCLUDING CONTAINER VEHICLE) FOR A PERIOD OF 3 YEARS
VARIOUS LOTS IN D.D. 99, SAN TIN, YUEN LONG

SCALE 1 : 1 500

METRES 30 0 30 60 METRES

本摘要圖於2022年5月19日擬備, 所根據的資料為測量圖編號 2-SE-8B
EXTRACT PLAN PREPARED ON 19.5.2022
BASED ON SURVEY SHEET No. 2-SE-8B

規劃署
PLANNING
DEPARTMENT



參考編號
REFERENCE No.
A/YL-ST/617

圖 PLAN
A-2



圖例 LEGEND



申請地點 (界線只作識別用)
APPLICATION SITE
(BOUNDARY FOR IDENTIFICATION
PURPOSE ONLY)

本摘要圖於2022年5月3日擬備，所根據的資料為地政總署於2021年12月1日拍得的航攝照片編號 E141891C
EXTRACT PLAN PREPARED ON 3.5.2022
BASED ON AERIAL PHOTO No.
E141891C TAKEN ON 1.12.2021
BY LANDS DEPARTMENT

航攝照片 AERIAL PHOTO

臨時公眾停車場 (貨櫃車除外) 用途的規劃許可續期 (為期 3 年)
元朗新田丈量約份第99約地段多個地段
RENEWAL OF PLANNING APPROVAL FOR
TEMPORARY PUBLIC VEHICLE PARK
(EXCLUDING CONTAINER VEHICLE) FOR A PERIOD OF 3 YEARS
VARIOUS LOTS IN D.D. 99, SAN TIN, YUEN LONG

規劃署
PLANNING
DEPARTMENT



參考編號
REFERENCE No.
A/YL-ST/617

圖 PLAN
A-3

1



2



3



4



5



申請地點界線只作識別用 APPLICATION SITE BOUNDARY FOR IDENTIFICATION PURPOSE ONLY

實地照片 SITE PHOTOS

臨時公眾停車場（貨櫃車除外）用途的規劃許可續期（為期 3 年）
元朗新田丈量約份第99約地段多個地段

RENEWAL OF PLANNING APPROVAL FOR
TEMPORARY PUBLIC VEHICLE PARK
(EXCLUDING CONTAINER VEHICLE) FOR A PERIOD OF 3 YEARS
VARIOUS LOTS IN D.D. 99, SAN TIN, YUEN LONG

規劃署
PLANNING
DEPARTMENT



參考編號
REFERENCE No.
A/YL-ST/617

圖 PLAN
A-4

本圖於2022年5月19日擬備，所根據的資料為攝於2022年4月22日的實地照片
PLAN PREPARED ON 19.5.2022
BASED ON SITE PHOTOS
TAKEN ON 22.4.2022