

The Town Planning Board will not accept any application unless it is accompanied by the fee and the application is made only upon receipt of the required information and documents.

Form No. S16-III
表格第 S16-III 號

19516
**APPLICATION FOR PERMISSION
UNDER SECTION 16 OF
THE TOWN PLANNING ORDINANCE
(CAP.131)**

STP/YLW1
TP/YLW2
SSO/YLW2
STD/YLW1
TP61

JP
27/1

根據《城市規劃條例》(第131章)
第16條遞交的許可申請

**Applicable to Proposal Only Involving Temporary Use/Development of
Land and/or Building Not Exceeding 3 Years in Rural Areas or Renewal
of Permission for such Temporary Use or Development***

**適用於祇涉及位於鄉郊地區土地上及/或建築物內進行為期不超過三年的
的臨時用途/發展或該等臨時用途/發展的許可續期的建議***

*Form No. S16-I should be used for other Temporary Use/Development of Land and/or Building (e.g. temporary use/developments in the Urban Area) and Renewal of Permission for such Temporary Use or Development.

*其他土地上及/或建築物內的臨時用途/發展(例如位於市區內的臨時用途或發展)及有關該等臨時用途/發展的許可續期，應使用表格第S16-I號。

Applicant who would like to publish the notice of application in local newspapers to meet one of the Town Planning Board's requirements of taking reasonable steps to obtain consent of or give notification to the current land owner, please refer to the following link regarding publishing the notice in the designated newspapers: https://www.info.gov.hk/tpb/en/plan_application/apply.html

申請人如欲在本地報章刊登申請通知，以採取城市規劃委員會就取得現行土地擁有人的同意或通知現行土地擁有人所指定的其中一項合理步驟，請瀏覽以下網址有關在指定的報章刊登通知：
https://www.info.gov.hk/tpb/tc/plan_application/apply.html

General Note and Annotation for the Form

填寫表格的一般指引及註解

* "Current land owner" means any person whose name is registered in the Land Registry as that of an owner of the land to which the application relates, as at 6 weeks before the application is made
「現行土地擁有人」指在提出申請前六星期，其姓名或名稱已在土地註冊處註冊為該申請所關乎的土地的擁有人的人

* Please attach documentary proof 請夾附證明文件

^ Please insert number where appropriate 請在適當地方註明編號

Please fill "NA" for inapplicable item 請在不適用的項目填寫「不適用」

Please use separate sheets if the space provided is insufficient 如所提供的空間不足，請另頁說明

Please insert a "✓" at the appropriate box 請在適當的方格內上加上「✓」號

For Official Use Only 請勿填寫此欄	Application No. 申請編號	A14L-TT/516
	Date Received 收到日期	26 JAN 2021

- The completed form and supporting documents (if any) should be sent to the Secretary, Town Planning Board (the Board), 15/F, North Point Government Offices, 333 Java Road, North Point, Hong Kong.
申請人須把填妥的申請表格及其他支持申請的文件(倘有), 送交香港北角渣華道 333 號北角政府合署 15 樓城市規劃委員會(下稱「委員會」)秘書收。
- Please read the "Guidance Notes" carefully before you fill in this form. The document can be downloaded from the Board's website at <http://www.info.gov.hk/tpb/>. It can also be obtained from the Secretariat of the Board at 15/F, North Point Government Offices, 333 Java Road, North Point, Hong Kong (Tel: 2231 4810 or 2231 4835), and the Planning Enquiry Counters of the Planning Department (Hotline: 2231 5000) (17/F, North Point Government Offices, 333 Java Road, North Point, Hong Kong and 14/F, Sha Tin Government Offices, 1 Sheung Wo Che Road, Sha Tin, New Territories).
請先細閱《申請須知》的資料單張, 然後填寫此表格。該份文件可從委員會的網頁下載(網址: <http://www.info.gov.hk/tpb/>), 亦可向委員會秘書處(香港北角渣華道 333 號北角政府合署 15 樓 - 電話: 2231 4810 或 2231 4835)及規劃署的規劃資料查詢處(熱線: 2231 5000)(香港北角渣華道 333 號北角政府合署 17 樓及新界沙田上禾輦路 1 號沙田政府合署 14 樓)索取。
- This form can be downloaded from the Board's website, and obtained from the Secretariat of the Board and the Planning Enquiry Counters of the Planning Department. The form should be typed or completed in block letters. The processing of the application may be refused if the required information or the required copies are incomplete.
此表格可從委員會的網頁下載, 亦可向委員會秘書處及規劃署的規劃資料查詢處索取。申請人須以打印方式或以正楷填寫表格。如果申請人所提交的資料或文件副本不齊全, 委員會可拒絕處理有關申請。

1. Name of Applicant 申請人姓名/名稱

(☐ Mr. 先生 / ☐ Mrs. 夫人 / ☐ Miss 小姐 / ☐ Ms. 女士 / ☒ Company 公司 / ☐ Organisation 機構)

Kin Luen Co. (建聯公司)

2. Name of Authorised Agent (if applicable) 獲授權代理人姓名/名稱 (如適用)

(☐ Mr. 先生 / ☐ Mrs. 夫人 / ☐ Miss 小姐 / ☐ Ms. 女士 / ☒ Company 公司 / ☐ Organisation 機構)

Metro Planning & Development Company Limited (都市規劃及發展顧問有限公司)

3. Application Site 申請地點

(a) Full address / location / demarcation district and lot number (if applicable) 詳細地址/地點/丈量約份及地段號碼(如適用)	Lot 1607 RP (Part) in D.D. 119, Muk Kiu Tau Tsuen, Yuen Long, N.T.
(b) Site area and/or gross floor area involved 涉及的地盤面積及/或總樓面面積	<input checked="" type="checkbox"/> Site area 地盤面積 910 sq.m 平方米 <input checked="" type="checkbox"/> About 約 <input checked="" type="checkbox"/> Gross floor area 總樓面面積 390 sq.m 平方米 <input checked="" type="checkbox"/> About 約
(c) Area of Government land included (if any) 所包括的政府土地面積(倘有)	Nil sq.m 平方米 <input type="checkbox"/> About 約

(d) Name and number of the related statutory plan(s) 有關法定圖則的名稱及編號	Draft Tai Tong Outline Zoning Plan No. S/YL-TT/17
(e) Land use zone(s) involved 涉及的土地用途地帶	'Village Type Development' ("V")
(f) Current use(s) 現時用途	Shop and services (Sales of building material) (If there are any Government, institution or community facilities, please illustrate on plan and specify the use and gross floor area) (如有任何政府、機構或社區設施，請在圖則上顯示，並註明用途及總樓面面積)

4. "Current Land Owner" of Application Site 申請地點的「現行土地擁有人」

The applicant 申請人 -

- ☐ is the sole "current land owner"[#] (please proceed to Part 6 and attach documentary proof of ownership).
是唯一的「現行土地擁有人」[#] (請繼續填寫第 6 部分，並夾附業權證明文件)。
- ☐ is one of the "current land owners"[#] (please attach documentary proof of ownership).
是其中一名「現行土地擁有人」[#] (請夾附業權證明文件)。
- ☒ is not a "current land owner"[#].
並不是「現行土地擁有人」[#]。

- ☐ The application site is entirely on Government land (please proceed to Part 6).
申請地點完全位於政府土地上 (請繼續填寫第 6 部分)。

5. Statement on Owner's Consent/Notification

就土地擁有人的同意/通知土地擁有人的陳述

- (a) According to the record(s) of the Land Registry as at (DD/MM/YYYY), this application involves a total of "current land owner(s)"[#].
根據土地註冊處截至 年 月 日的記錄，這宗申請共牽涉 名「現行土地擁有人」[#]。

(b) The applicant 申請人 -

- ☐ has obtained consent(s) of "current land owner(s)"[#].
已取得 名「現行土地擁有人」[#]的同意。

Details of consent of "current land owner(s)" [#] obtained 取得「現行土地擁有人」 [#] 同意的詳情		
No. of 'Current Land Owner(s)' 「現行土地擁有人」數目	Lot number/address of premises as shown in the record of the Land Registry where consent(s) has/have been obtained 根據土地註冊處記錄已獲得同意的地段號碼/處所地址	Date of consent obtained (DD/MM/YYYY) 取得同意的日期 (日/月/年)

(Please use separate sheets if the space of any box above is insufficient. 如上列任何方格的空間不足，請另頁說明)

- ☐ has notified..... "current land owner(s)"[#]
已通知 名「現行土地擁有人」[#]。

Details of the "current land owner(s)" [#] notified 已獲通知「現行土地擁有人」 [#] 的詳細資料		
No. of 'Current Land Owner(s)' 「現行土地擁有人」數目	Lot number/address of premises as shown in the record of the Land Registry where notification(s) has/have been given 根據土地註冊處記錄已發出通知的地段號碼／處所地址	Date of notification given (DD/MM/YYYY) 通知日期(日/月/年)

(Please use separate sheets if the space of any box above is insufficient, 如上列任何方格的空間不足，請另頁說明)

- ☒ has taken reasonable steps to obtain consent of or give notification to owner(s):
已採取合理步驟以取得土地擁有人的同意或向該人發給通知。詳情如下：

Reasonable Steps to Obtain Consent of Owner(s) 取得土地擁有人的同意所採取的合理步驟

- ☐ sent request for consent to the "current land owner(s)" on _____ (DD/MM/YYYY)[#]
於 _____ (日/月/年)向每一名「現行土地擁有人」[#]郵遞要求同意書^{*}

Reasonable Steps to Give Notification to Owner(s) 向土地擁有人發出通知所採取的合理步驟

- ☐ published notices in local newspapers on _____ (DD/MM/YYYY)[#]
於 _____ (日/月/年)在指定報章就申請刊登一次通知^{*}
- ☒ posted notice in a prominent position on or near application site/premises on
2/12/2020 (DD/MM/YYYY)[#]
於 _____ (日/月/年)在申請地點／申請處所或附近的顯明位置貼出關於該申請的通知^{*}
- ☒ sent notice to relevant owners' corporation(s)/owners' committee(s)/mutual aid committee(s)/management office(s) or rural committee on 8/12/2020 (DD/MM/YYYY)[#]
於 _____ (日/月/年)把通知寄往相關的業主立案法團/業主委員會/互助委員會或管理處，或有關的鄉事委員會^{*}

Others 其他

- ☐ others (please specify)
其他（請指明）

Note: May insert more than one 「✓」.

Information should be provided on the basis of each and every lot (if applicable) and premises (if any) in respect of the application.

註：可在多於一個方格內加上「✓」號

申請人須就申請涉及的每一地段（倘適用）及處所（倘有）分別提供資料

6. Type(s) of Application 申請類別	
(A) Temporary Use/Development of Land and/or Building Not Exceeding 3 Years in Rural Areas 位於鄉郊地區土地上及/或建築物內進行為期不超過三年的臨時用途/發展 (For Renewal of Permission for Temporary Use or Development in Rural Areas, please proceed to Part (B)) (如屬位於鄉郊地區臨時用途/發展的規劃許可續期, 請填寫(B)部分)	
(a) Proposed use(s)/development 擬議用途/發展	Proposed Temporary Shop and Services for a Period of 3 Years (Please illustrate the details of the proposal on a layout plan) (請用平面圖說明擬議詳情)
(b) Effective period of permission applied for 申請的許可有效期	<input checked="" type="checkbox"/> year(s) 年 3 <input type="checkbox"/> month(s) 個月
(c) Development Schedule 發展細節表	
Proposed uncovered land area 擬議露天土地面積	520sq.m <input checked="" type="checkbox"/> About 約
Proposed covered land area 擬議有上蓋土地面積	390sq.m <input checked="" type="checkbox"/> About 約
Proposed number of buildings/structures 擬議建築物/構築物數目	5
Proposed domestic floor area 擬議住用樓面面積	NAsq.m <input checked="" type="checkbox"/> About 約
Proposed non-domestic floor area 擬議非住用樓面面積	390sq.m <input checked="" type="checkbox"/> About 約
Proposed gross floor area 擬議總樓面面積	390sq.m <input checked="" type="checkbox"/> About 約
Proposed height and use(s) of different floors of buildings/structures (if applicable) 建築物/構築物的擬議高度及不同樓層的擬議用途 (如適用) (Please use separate sheets if the space below is insufficient) (如以下空間不足, 請另頁說明) Structure 1: Site office (Not exceeding 3.5m, 1 storey), Structure 2: Guard room (Not exceeding 3.5m, 1 storey), Structure 3: Toilet with open shed (Not exceeding 3.5m, 1 storey), Structure 4: Open shed for sales of building material (Not exceeding 3.5m, 1 storey), Structure 5: Rain shelter (Not exceeding 3.5m, 1 storey)	
Proposed number of car parking spaces by types 不同種類停車位的擬議數目	
Private Car Parking Spaces 私家車車位	2 spaces of 5m x 2.5m
Motorcycle Parking Spaces 電單車車位	Nil
Light Goods Vehicle Parking Spaces 輕型貨車泊車位	Nil
Medium Goods Vehicle Parking Spaces 中型貨車泊車位	Nil
Heavy Goods Vehicle Parking Spaces 重型貨車泊車位	Nil
Others (Please Specify) 其他 (請列明)	NA
Proposed number of loading/unloading spaces 上落客貨車位的擬議數目	
Taxi Spaces 的士車位	Nil
Coach Spaces 旅遊巴車位	Nil
Light Goods Vehicle Spaces 輕型貨車車位	1 space of 7m x 3.5m
Medium Goods Vehicle Spaces 中型貨車車位	Nil
Heavy Goods Vehicle Spaces 重型貨車車位	Nil
Others (Please Specify) 其他 (請列明)	NA

Proposed operating hours 擬議營運時間

9:00a.m. to 8:00p.m. from Mondays to Sundays including public holidays

(d) Any vehicular access to the site/subject building? 是否有車路通往地盤/ 有關建築物?	Yes 是	<input checked="" type="checkbox"/> There is an existing access. (please indicate the street name, where appropriate) 有一條現有車路。(請註明車路名稱(如適用)) Kiu Hing Road																														
	No 否	<input type="checkbox"/> There is a proposed access. (please illustrate on plan and specify the width) 有一條擬議車路。(請在圖則顯示, 並註明車路的闊度)																														
(c) Impacts of Development Proposal 擬議發展計劃的影響 (If necessary, please use separate sheets to indicate the proposed measures to minimise possible adverse impacts or give justifications/reasons for not providing such measures. 如需要的話, 請另頁表示可盡量減少可能出現不良影響的措施, 否則請提供理據/理由。)																																
(i) Does the development proposal involve alteration of existing building? 擬議發展計劃是否包括現有建築物的改動?	Yes 是	<input type="checkbox"/> Please provide details 請提供詳情																														
	No 否	<input checked="" type="checkbox"/>																														
(ii) Does the development proposal involve the operation on the right? 擬議發展是否涉及右列的工程?	Yes 是	<input type="checkbox"/> (Please indicate on site plan the boundary of concerned land/pond(s), and particulars of stream diversion, the extent of filling of land/pond(s) and/or excavation of land). (請用地盤平面圖顯示有關土地/池塘界線, 以及河道改道、填塘、填土及/或挖土的細節及/或範圍) <input type="checkbox"/> Diversion of stream 河道改道 <input type="checkbox"/> Filling of pond 填塘 Area of filling 填塘面積 sq.m 平方米 <input type="checkbox"/> About 約 Depth of filling 填塘深度 m 米 <input type="checkbox"/> About 約 <input type="checkbox"/> Filling of land 填土 Area of filling 填土面積 sq.m 平方米 <input type="checkbox"/> About 約 Depth of filling 填土厚度 m 米 <input type="checkbox"/> About 約 <input type="checkbox"/> Excavation of land 挖土 Area of excavation 挖土面積 sq.m 平方米 <input type="checkbox"/> About 約 Depth of excavation 挖土深度 m 米 <input type="checkbox"/> About 約																														
	No 否	<input checked="" type="checkbox"/>																														
(iii) Would the development proposal cause any adverse impacts? 擬議發展計劃會否造成不良影響?	<table border="0"> <tr> <td>On environment 對環境</td> <td>Yes 會 <input type="checkbox"/></td> <td>No 不會 <input checked="" type="checkbox"/></td> </tr> <tr> <td>On traffic 對交通</td> <td>Yes 會 <input type="checkbox"/></td> <td>No 不會 <input checked="" type="checkbox"/></td> </tr> <tr> <td>On water supply 對供水</td> <td>Yes 會 <input type="checkbox"/></td> <td>No 不會 <input checked="" type="checkbox"/></td> </tr> <tr> <td>On drainage 對排水</td> <td>Yes 會 <input type="checkbox"/></td> <td>No 不會 <input checked="" type="checkbox"/></td> </tr> <tr> <td>On slopes 對斜坡</td> <td>Yes 會 <input type="checkbox"/></td> <td>No 不會 <input checked="" type="checkbox"/></td> </tr> <tr> <td>Affected by slopes 受斜坡影響</td> <td>Yes 會 <input type="checkbox"/></td> <td>No 不會 <input checked="" type="checkbox"/></td> </tr> <tr> <td>Landscape Impact 構成景觀影響</td> <td>Yes 會 <input type="checkbox"/></td> <td>No 不會 <input checked="" type="checkbox"/></td> </tr> <tr> <td>Tree Felling 砍伐樹木</td> <td>Yes 會 <input type="checkbox"/></td> <td>No 不會 <input checked="" type="checkbox"/></td> </tr> <tr> <td>Visual Impact 構成視覺影響</td> <td>Yes 會 <input type="checkbox"/></td> <td>No 不會 <input checked="" type="checkbox"/></td> </tr> <tr> <td>Others (Please Specify) 其他 (請列明)</td> <td>Yes 會 <input type="checkbox"/></td> <td>No 不會 <input checked="" type="checkbox"/></td> </tr> </table>		On environment 對環境	Yes 會 <input type="checkbox"/>	No 不會 <input checked="" type="checkbox"/>	On traffic 對交通	Yes 會 <input type="checkbox"/>	No 不會 <input checked="" type="checkbox"/>	On water supply 對供水	Yes 會 <input type="checkbox"/>	No 不會 <input checked="" type="checkbox"/>	On drainage 對排水	Yes 會 <input type="checkbox"/>	No 不會 <input checked="" type="checkbox"/>	On slopes 對斜坡	Yes 會 <input type="checkbox"/>	No 不會 <input checked="" type="checkbox"/>	Affected by slopes 受斜坡影響	Yes 會 <input type="checkbox"/>	No 不會 <input checked="" type="checkbox"/>	Landscape Impact 構成景觀影響	Yes 會 <input type="checkbox"/>	No 不會 <input checked="" type="checkbox"/>	Tree Felling 砍伐樹木	Yes 會 <input type="checkbox"/>	No 不會 <input checked="" type="checkbox"/>	Visual Impact 構成視覺影響	Yes 會 <input type="checkbox"/>	No 不會 <input checked="" type="checkbox"/>	Others (Please Specify) 其他 (請列明)	Yes 會 <input type="checkbox"/>	No 不會 <input checked="" type="checkbox"/>
On environment 對環境	Yes 會 <input type="checkbox"/>	No 不會 <input checked="" type="checkbox"/>																														
On traffic 對交通	Yes 會 <input type="checkbox"/>	No 不會 <input checked="" type="checkbox"/>																														
On water supply 對供水	Yes 會 <input type="checkbox"/>	No 不會 <input checked="" type="checkbox"/>																														
On drainage 對排水	Yes 會 <input type="checkbox"/>	No 不會 <input checked="" type="checkbox"/>																														
On slopes 對斜坡	Yes 會 <input type="checkbox"/>	No 不會 <input checked="" type="checkbox"/>																														
Affected by slopes 受斜坡影響	Yes 會 <input type="checkbox"/>	No 不會 <input checked="" type="checkbox"/>																														
Landscape Impact 構成景觀影響	Yes 會 <input type="checkbox"/>	No 不會 <input checked="" type="checkbox"/>																														
Tree Felling 砍伐樹木	Yes 會 <input type="checkbox"/>	No 不會 <input checked="" type="checkbox"/>																														
Visual Impact 構成視覺影響	Yes 會 <input type="checkbox"/>	No 不會 <input checked="" type="checkbox"/>																														
Others (Please Specify) 其他 (請列明)	Yes 會 <input type="checkbox"/>	No 不會 <input checked="" type="checkbox"/>																														

	Please state measure(s) to minimise the impact(s). For tree felling, please state the number, diameter at breast height and species of the affected trees (if possible) 請註明盡量減少影響的措施。如涉及砍伐樹木，請說明受影響樹木的數目、及胸高度的樹幹直徑及品種(倘可)
.....	
.....	
.....	
.....	
.....	

(B) Renewal of Permission for Temporary Use or Development in Rural Areas

位於鄉郊地區臨時用途/發展的許可續期

(a) Application number to which the permission relates 與許可有關的申請編號	A/ _____ / _____
(b) Date of approval 獲批給許可的日期 (DD 日/MM 月/YYYY 年)
(c) Date of expiry 許可屆滿日期 (DD 日/MM 月/YYYY 年)
(d) Approved use/development 已批給許可的用途/發展	
(e) Approval conditions 附帶條件	<input type="checkbox"/> The permission does not have any approval condition 許可並沒有任何附帶條件 <input type="checkbox"/> Applicant has complied with all the approval conditions 申請人已履行全部附帶條件 <input type="checkbox"/> Applicant has not yet complied with the following approval condition(s): 申請人仍未履行下列附帶條件： _____ _____ _____ Reason(s) for non-compliance: 仍未履行的原因： _____ _____ _____ (Please use separate sheets if the space above is insufficient) (如以上空間不足，請另頁說明)
(f) Renewal period sought 要求的續期期間	<input type="checkbox"/> year(s) 年 <input type="checkbox"/> month(s) 個月

7. Justifications 理由

The applicant is invited to provide justifications in support of the application. Use separate sheets if necessary.
 現請申請人提供申請理由及支持其申請的資料。如有需要，請另頁說明。

1. The proposed development is a shop for selling building materials. PVC pipes, packed cement, hand tools and alike will be available for sales at the application site.
2. The application site subjects to a planning permissions since 2018. The applied use of the current application is the same as the approved use of the previous planning permission since 2018. The applicant proposes an additional rain shelter for the convenience of customers. Also, the open shed for sales of building materials is larger than the last planning permission.
3. The proposed development would benefit the residents in the vicinity by catering their demand for building materials.
4. The proposed development is a temporary use for a period of 3 years which would not jeopardize the long term planning intention of the current zoning.
5. The proposed development is not incompatible with the surrounding environment including residential developments.
6. Similar shop and services nearby were granted with planning permission such as A/YL-TT/436. Similar preferential treatment should be granted to the current application.
7. Shop and services is a column 2 use in the 'Village Type Development' zone. It is a complementary use to the village houses.
8. The former applicant has terminated the lease of the application site in mid-2020 due to covid-19 situation. The applicant of the current application is a new occupant and he will comply with the planning permissions to be imposed to the planning permission.
9. The planning circumstance pertaining to the application site is similar to the approval of the last planning permission at the application site.
10. Minimal traffic impact.
11. Insignificant environmental and noise impacts because the applied use is housed within an enclosed structure.
12. Insignificant drainage impact because surface U-channel will be provided at the application site.

8. Declaration 聲明

I hereby declare that the particulars given in this application are correct and true to the best of my knowledge and belief.
本人謹此聲明，本人就這宗申請提交的資料，據本人所知及所信，均屬真實無誤。

I hereby grant a permission to the Board to copy all the materials submitted in an application to the Board and/or to upload such materials to the Board's website for browsing and downloading by the public free-of-charge at the Board's discretion.
本人現准許委員會酌情將本人就此申請所提交的所有資料複製及/或上載至委員會網站，供公眾免費瀏覽或下載。

Signature

簽署

☐ Applicant 申請人 / ☒ Authorised Agent 獲授權代理人

Patrick Tsui

Consultant

Name in Block Letters
姓名（請以正楷填寫）

Position (if applicable)
職位（如適用）

Professional Qualification(s)

專業資格

☐ Member 會員 / ☐ Fellow of 資深會員☐ HKIP 香港規劃師學會 / ☐ HKIA 香港建築師學會 /☐ HKIS 香港測量師學會 / ☐ HKIE 香港工程師學會 /☐ HKILA 香港園境師學會 / ☐ HKIUD 香港城市設計學會

Others 其他

on behalf of Metro Planning & Development Company Limited (都市規劃及發展顧問有限公司)
代表

☒ Company 公司 / ☐ Organisation Name and Chop (if applicable) 機構名稱及蓋章（如適用）

Date 日期

10/12/2020

(DD/MM/YYYY 日/月/年)

Remark 備註

The materials submitted in an application to the Board and the Board's decision on the application would be disclosed to the public. Such materials would also be uploaded to the Board's website for browsing and free downloading by the public where the Board considers appropriate.

委員會會向公眾披露申請人所遞交的申請資料和委員會對申請所作的決定。在委員會認為合適的情況下，有關申請資料亦會上載至委員會網頁供公眾免費瀏覽及下載。

Warning 警告

Any person who knowingly or wilfully makes any statement or furnish any information in connection with this application, which is false in any material particular, shall be liable to an offence under the Crimes Ordinance.

任何人在明知或故意的情況下，就這宗申請提出在任何要項上是虛假的陳述或資料，即屬違反《刑事罪行條例》。

Statement on Personal Data 個人資料的聲明

- The personal data submitted to the Board in this application will be used by the Secretary of the Board and Government departments for the following purposes:
委員會就這宗申請所收到的個人資料會交給委員會秘書及政府部門，以根據《城市規劃條例》及相關的城市規劃委員會規劃指引的規定作以下用途：
(a) the processing of this application which includes making available the name of the applicant for public inspection when making available this application for public inspection; and
處理這宗申請，包括公布這宗申請供公眾查閱，同時公布申請人的姓名供公眾查閱；以及
(b) facilitating communication between the applicant and the Secretary of the Board/Government departments.
方便申請人與委員會秘書及政府部門之間進行聯絡。
- The personal data provided by the applicant in this application may also be disclosed to other persons for the purposes mentioned in paragraph 1 above.
申請人就這宗申請提供的個人資料，或亦會向其他人士披露，以作上述第 1 段提及的用途。
- An applicant has a right of access and correction with respect to his/her personal data as provided under the Personal Data (Privacy) Ordinance (Cap. 486). Request for personal data access and correction should be addressed to the Secretary of the Board at 15/F, North Point Government Offices, 333 Java Road, North Point, Hong Kong.
根據《個人資料(私隱)條例》(第 486 章)的規定，申請人有權查閱及更正其個人資料。如欲查閱及更正個人資料，應向委員會秘書提出有關要求，其地址為香港北角渣華道 333 號北角政府合署 15 樓。

Gist of Application 申請摘要

(Please provide details, in both English and Chinese as far as possible. This part will be circulated to relevant consultees, uploaded to the Town Planning Board's Website for browsing and free downloading by the public and deposited at the Planning Enquiry Counters of the Planning Department for general information.)

(請盡量以英文及中文填寫。此部分將會發送予相關諮詢人士、上載至城市規劃委員會網頁供公眾免費瀏覽及下載及存放於規劃署規劃資料查詢處以供一般參閱。)

Application No. 申請編號	(For Official Use Only) (請勿填寫此欄)
Location/address 位置/地址	Lot 1607 RP (Part) in D.D. 119, Muk Kiu Tau Tsuen, Yuen Long, N.T.
Site area 地盤面積	910 sq. m 平方米 <input checked="" type="checkbox"/> About 約 (includes Government land of 包括政府土地 Nil sq. m 平方米 <input type="checkbox"/> About 約)
Plan 圖則	Draft Tai Tong Outline Zoning Plan No. S/YL-TT/17
Zoning 地帶	'Village Type Development' ("V")
Type of Application 申請類別	<input checked="" type="checkbox"/> Temporary Use/Development in Rural Areas for a Period of 位於鄉郊地區的臨時用途/發展為期 <input checked="" type="checkbox"/> Year(s) 年 <u>3</u> <input type="checkbox"/> Month(s) 月 _____ <input type="checkbox"/> Renewal of Planning Approval for Temporary Use/Development in Rural Areas for a Period of 位於鄉郊地區臨時用途/發展的規劃許可續期為期 <input type="checkbox"/> Year(s) 年 _____ <input type="checkbox"/> Month(s) 月 _____
Applied use/ development 申請用途/發展	Temporary Shop and Services for a Period of 3 Years

(i) Gross floor area and/or plot ratio 總樓面面積及／或地積比率		sq.m 平方米	Plot Ratio 地積比率
	Domestic 住用	NA <input type="checkbox"/> About 約 <input type="checkbox"/> Not more than 不多於	NA <input type="checkbox"/> About 約 <input type="checkbox"/> Not more than 不多於
	Non-domestic 非住用	390 <input checked="" type="checkbox"/> About 約 <input type="checkbox"/> Not more than 不多於	0.43 <input checked="" type="checkbox"/> About 約 <input type="checkbox"/> Not more than 不多於
(ii) No. of block 幢數	Domestic 住用	NA	
	Non-domestic 非住用	5	
(iii) Building height/No. of storeys 建築物高度／層數	Domestic 住用	NA	<input type="checkbox"/> (Not more than 不多於) m 米
		NA	<input type="checkbox"/> (Not more than 不多於) Storeys(s) 層
	Non-domestic 非住用	3.5	<input checked="" type="checkbox"/> (Not more than 不多於) m 米
		1	<input checked="" type="checkbox"/> (Not more than 不多於) Storeys(s) 層
(iv) Site coverage 上蓋面積	42.86 % <input checked="" type="checkbox"/> About 約		
(v) No. of parking spaces and loading / unloading spaces 停車位及上落客貨車位數目	Total no. of vehicle parking spaces 停車位總數		
	Private Car Parking Spaces 私家車車位 Motorcycle Parking Spaces 電單車車位 Light Goods Vehicle Parking Spaces 輕型貨車泊車位 Medium Goods Vehicle Parking Spaces 中型貨車泊車位 Heavy Goods Vehicle Parking Spaces 重型貨車泊車位 Others (Please Specify) 其他 (請列明) NA		2 0 0 0 0
	Total no. of vehicle loading/unloading bays/lay-bys 上落客貨車位／停車處總數		
	Taxi Spaces 的士車位 Coach Spaces 旅遊巴車位 Light Goods Vehicle Spaces 輕型貨車車位 Medium Goods Vehicle Spaces 中型貨車車位 Heavy Goods Vehicle Spaces 重型貨車車位 Others (Please Specify) 其他 (請列明) NA		0 0 1 0 0

Submitted Plans, Drawings and Documents 提交的圖則、繪圖及文件		
	Chinese 中文	English 英文
Plans and Drawings 圖則及繪圖		
Master layout plan(s)/Layout plan(s) 總綱發展藍圖／布局設計圖	<input type="checkbox"/>	<input checked="" type="checkbox"/>
Block plan(s) 樓宇位置圖	<input type="checkbox"/>	<input type="checkbox"/>
Floor plan(s) 樓宇平面圖	<input type="checkbox"/>	<input type="checkbox"/>
Sectional plan(s) 截視圖	<input type="checkbox"/>	<input type="checkbox"/>
Elevation(s) 立視圖	<input type="checkbox"/>	<input type="checkbox"/>
Photomontage(s) showing the proposed development 顯示擬議發展的合成照片	<input type="checkbox"/>	<input type="checkbox"/>
Master landscape plan(s)/Landscape plan(s) 園境設計總圖／園境設計圖	<input type="checkbox"/>	<input checked="" type="checkbox"/>
Others (please specify) 其他（請註明）	<input type="checkbox"/>	<input checked="" type="checkbox"/>
Proposed drainage plan		
Reports 報告書		
Planning Statement/Justifications 規劃綱領/理據	<input type="checkbox"/>	<input type="checkbox"/>
Environmental assessment (noise, air and/or water pollutions) 環境評估（噪音、空氣及／或水的污染）	<input type="checkbox"/>	<input type="checkbox"/>
Traffic impact assessment (on vehicles) 就車輛的交通影響評估	<input type="checkbox"/>	<input type="checkbox"/>
Traffic impact assessment (on pedestrians) 就行人的交通影響評估	<input type="checkbox"/>	<input type="checkbox"/>
Visual impact assessment 視覺影響評估	<input type="checkbox"/>	<input type="checkbox"/>
Landscape impact assessment 景觀影響評估	<input type="checkbox"/>	<input type="checkbox"/>
Tree Survey 樹木調查	<input type="checkbox"/>	<input type="checkbox"/>
Geotechnical impact assessment 土力影響評估	<input type="checkbox"/>	<input type="checkbox"/>
Drainage impact assessment 排水影響評估	<input type="checkbox"/>	<input type="checkbox"/>
Sewerage impact assessment 排污影響評估	<input type="checkbox"/>	<input type="checkbox"/>
Risk Assessment 風險評估	<input type="checkbox"/>	<input type="checkbox"/>
Others (please specify) 其他（請註明）	<input type="checkbox"/>	<input type="checkbox"/>
Note: May insert more than one '✓'. 註：可在多於一個方格內加上「✓」號		

Note: The information in the Gist of Application above is provided by the applicant for easy reference of the general public. Under no circumstances will the Town Planning Board accept any liabilities for the use of the information nor any inaccuracies or discrepancies of the information provided. In case of doubt, reference should always be made to the submission of the applicant.

註：上述申請摘要的資料是由申請人提供以方便市民大眾參考。對於所載資料在使用上的問題及文義上的歧異，城市規劃委員會概不負責。若有任何疑問，應查閱申請人提交的文件。

**Proposed Temporary Shop and Services (Sales of Building Materials) for
a Period of 3 Years
at
Lot 1607 RP (Part) in D.D. 119, Muk Kiu Tau Tsuen, Yuen Long, N.T.**

Annex 1 Drainage Assessment

A. Site particulars

- 1.1.1 The application site is situate at Muk Kiu Tau Tsuen. (Figure 1) It possesses an area of approximately 910m².
- 1.1.2 The application site had been hard paved. It is intended for shop and service (sales of building materials) use.
- 1.1.3 Village houses are found to the north of the application site. The land to the immediate south and east of the site is occupied for open storage use and vacant at the moment. Kiu Hing Road is found to the immediate west of the application site.

B. Level and gradient of the subject site & proposed surface channel

- 1.1.4 The subject site has been hard paved and occupied an area of approximately 910m². It has a gradient sloping from east to west from about +10.2mPD to +9.4mPD.
- 1.1.5 In order to follow the topography of the application site, the proposed surface channel will be constructed following the gradient of the site. As demonstrated in the calculation in Annex 1.3 hereunder, 300mm surface U-channel will be capable to drain the surface runoff accrued at the subject site.

C. Catchment area of the proposed drainage provision at the subject site

- 1.1.6 It is noted that the level to the south, north, east and west of the site is in general slightly lower than the application site. As such, no external catchment has been identified.

D. Particulars of the existing drainage facilities to accept the surface runoff collected at the application site

- 1.1.7 According to recent site inspection, a public drain is found to the west of the application site. (Figure 5)

1.2 Runoff Estimation & Proposed Drainage Facilities

A. Proposed drainage facilities

- 1.2.1 Subject to the above calculations, it is determined that 300mm surface U-channel which is made of concrete along the site periphery is adequate to intercept storm water generated at the application site (Figure 5).
- 1.2.2 The intercepted stormwater will then be discharged to the public drain to the west of the application site via the proposed 300mm surface U-channel outside the application site boundary. A sand trap will be provide at the terminal catchpit.
- 1.2.3 The calculations in Annex 1.3 shows that the proposed 300mm surface channel has adequate capacity to cater for the surface runoff generated at the subject site and the external catchment.
- 1.2.4 Prior to the commencement of drainage works, the applicant will seek the consent of the District Lands Office/Yuen Long and the registered land owner for any drainage works outside the application site or outside the jurisdiction of the applicant.
- 1.2.5 All the proposed drainage facilities, including the section of surface channel proposed in between of the subject site to the open drain, will be provided and maintained at the applicant's own expense. Also, surface U-channel will be cleaned at regular interval to avoid the accumulation of rubbish/debris which would affect the dissipation of storm water.
- 1.2.6 The provision of the proposed surface U-channel will follow the gradient of the application site. All the proposed drainage facilities will be constructed and maintained at the expense of the applicant.
- 1.2.7 All proposed works at the site periphery would not obstruct the flow of surface runoff from the adjacent areas, the provision of trees and surface U-channel at site boundary is detailed hereunder:
 - (a) Soil excavation at site periphery, although at minimal scale, is inevitably for the provision of surface U-channel and landscaping. In the reason that the accumulation of excavated soil at the site periphery would obstruct the free flow of the surface runoff from the surroundings, the soil will be cleared at the soonest possible after the completion of the excavation process.
 - (b) No leveling work will be carried at the site periphery. The level of the site periphery will be maintained during and after the works. As such, the works at the site periphery would not either alter or obstructed the flow of surface runoff from adjacent areas.
 - (c) 100mm openings will be provided at the toe of hoarding so as to allow unobstructed flow of surface runoff to and from adjacent area.

Annex 1.3 Drainage Calculation for the Proposed Provision of Drainage Facilities at Subject Site

1. Runoff Estimation

1.1 Rational method is adopted for estimating the designed run-off

$$Q = k \times i \times A / 3,600$$

Assuming that:

- The area of the entire catchment is approximately about 910m²; &
- The application site is totally hard paved and therefore the value of run-off co-efficient (k) is taken as 1.

$$\text{Difference in Land Datum} = 10.2\text{m} - 9.4\text{m} = 0.8\text{m}$$

$$L = 62\text{m}$$

$$\therefore \text{Average fall} = 0.8\text{m in } 62\text{m or } 1\text{m in } 77.5\text{m}$$

According to the Brandsby-Williams Equation adopted from the "Stormwater Drainage Manual – Planning, Design and Management" published by the Drainage Services Department (DSD),

$$\text{Time of Concentration (t}_c\text{)} = 0.14465 [L / (H^{0.2} \times A^{0.1})]$$

$$t_c = 0.14465 [62 / (1.29^{0.2} \times 910^{0.1})]$$

$$t_c = 4.31 \text{ minutes}$$

With reference to the Intensity-Duration-Frequency Curves provided in the abovementioned manual, the mean rainfall intensity (i) for 1 in 50 recurrent flooding period is found to be 285 mm/hr

$$\text{By Rational Method, } Q = 1 \times 285 \times 910 / 3,600$$

$$\therefore Q = 72.04 \text{ l/s} = 4,322.5 \text{ l/min}$$

In accordance with the Chart or the Rapid Design of Channels in "Geotechnical Manual for Slopes", 300mm surface U-channel in 1:100 gradient is considered adequate to dissipate all the stormwater accrued by the application site. The intercepted stormwater will then be discharged to the public drain to the west of the application site via the proposed 300mm surface U-channel outside the application site boundary.

Annex 2 Estimated Traffic Generation

- 2.1 The application site is abutting Kiu Hing Road. With reference to the proposed layout plan, one loading/unloading space of 7m x 3.5m is proposed for a light goods vehicle. Adequate manoeuvring space is proposed within the application site for the manoeuvring of vehicle. No vehicle queueing outside the application site will be the result.
- 2.2 The application site is intended for shops and services (sales of building materials). As shown in the table below, it is estimated that the traffic generation would be insignificant to the surrounding network. More, the proposed development opens at 9:00a.m. which has already passed the peak hours in the morning so that the traffic generation at the peak hours of weekday is minimal.
- 2.3 The estimated average traffic generation and traffic generation rate at peak hours are as follow:


Type of Vehicle	Average Traffic Generation Rate (pcu/hr)	Average Traffic Attraction Rate (pcu/hr)	Traffic Generation Rate at Peak Hours (pcu/hr)	Traffic Attraction Rate at Peak Hours (pcu/hr)
Light goods vehicle	0.41	0.41	1.5	1.5

Note 1: The opening hour of the proposed development is restricted to 9:00 a.m. to 8:00 p.m. daily including Sundays and public holidays.

Note 2: The pcu of light goods vehicle is taken as 1.5.

Note 3: Morning peak is defined as 7:00a.m. to 9:00a.m. whereas afternoon peak is defined as 5:00p.m. to 7:00p.m.

- 2.4 In view of that the nature of the proposed development would not generate significant traffic generation, it is concluded that the proposed development would not generate adverse traffic impact.

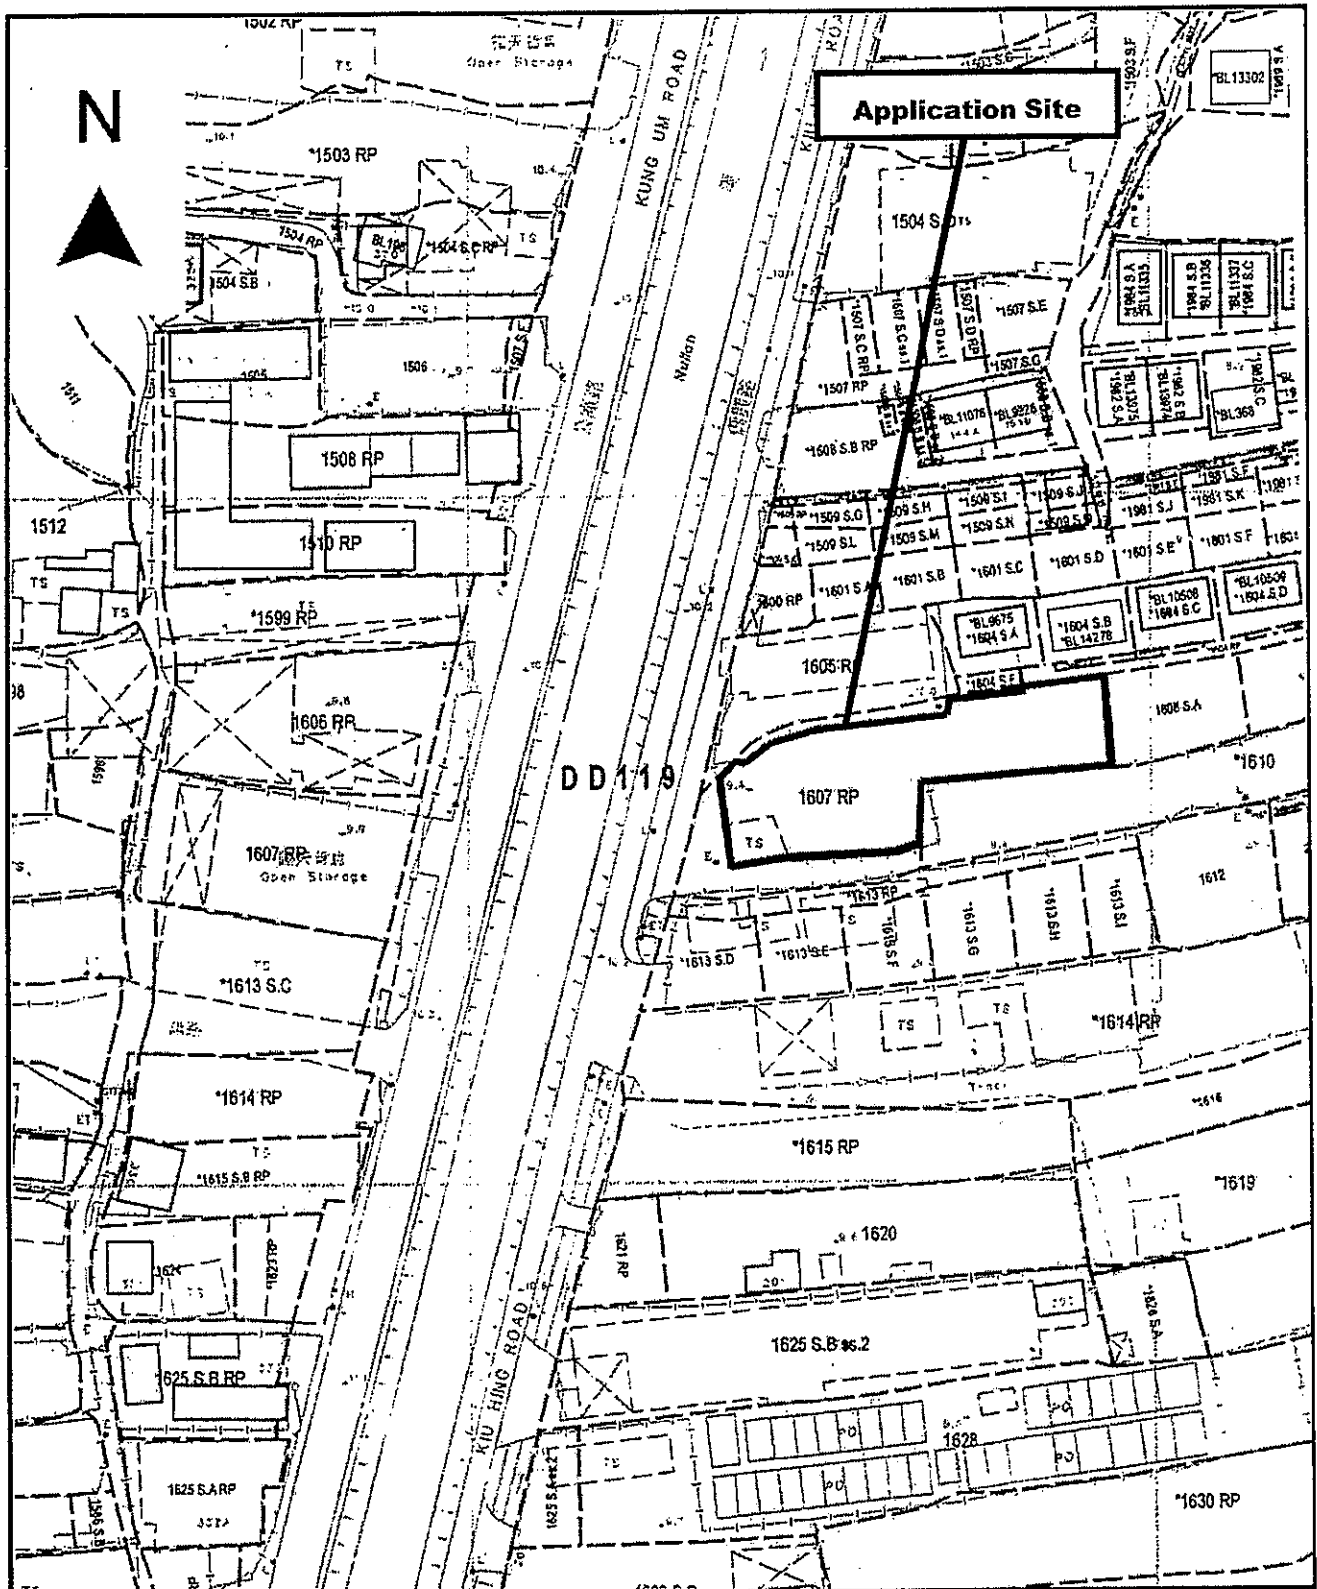

Project 項目名稱:

Proposed Temporary Shop and Services (Sales of Building Materials) for a Period of 3 Years at Lot 1607 RP (Part) in D.D. 119, Muk Kiu Tau Tsuen, Yuen Long, N.T.

Drawing Title 圖目:

Application Site


Remarks 備註:

Drawing No. 圖號:

Figure 1

Scale 比例:

1:1000

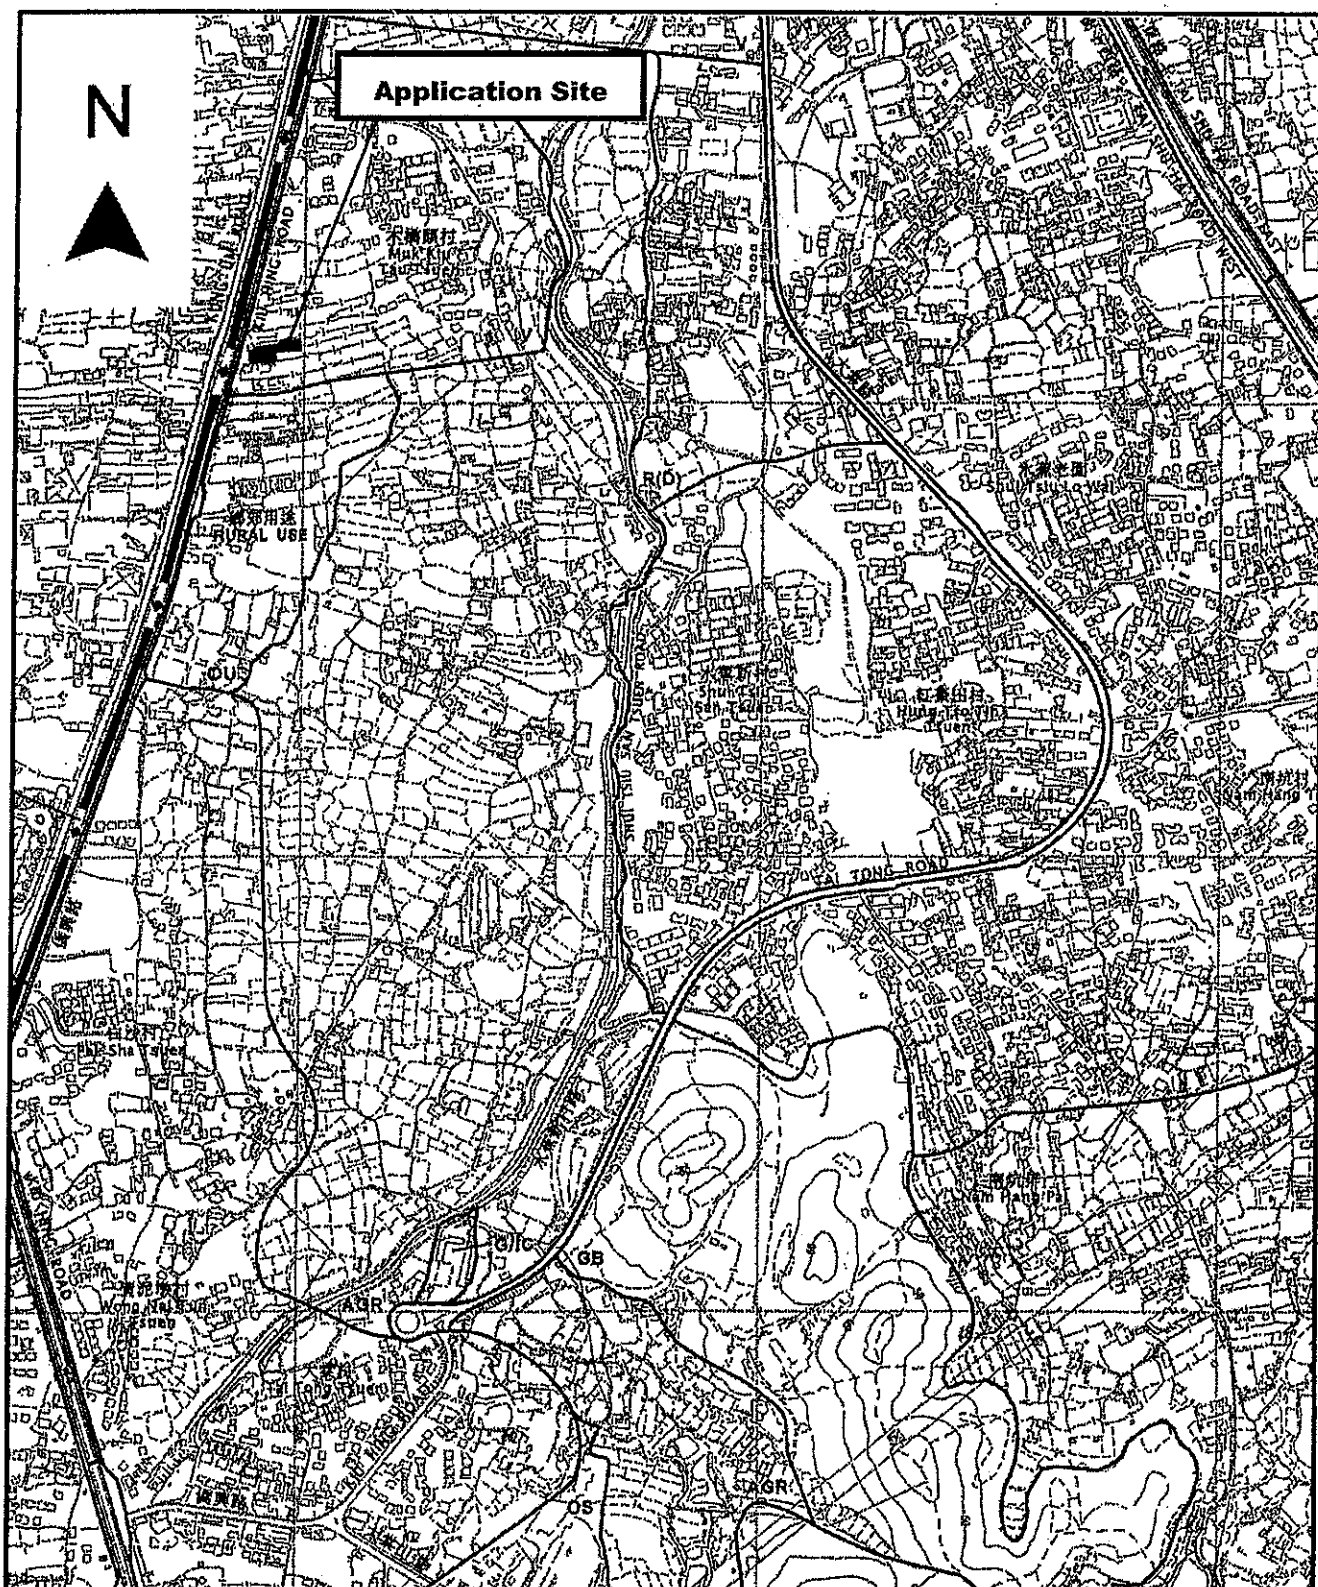

Project 項目名稱:

Proposed Temporary Shop and Services (Sales of Building Materials) for a Period of 3 Years at Lot 1607 RP (Part) in D.D. 119, Muk Kiu Tau Tsuen, Yuen Long, N.T.

Drawing Title 圖目:

Location Plan

Remarks 備註:


Drawing No. 圖號:

Figure 2

Scale 比例:

1:7500

N

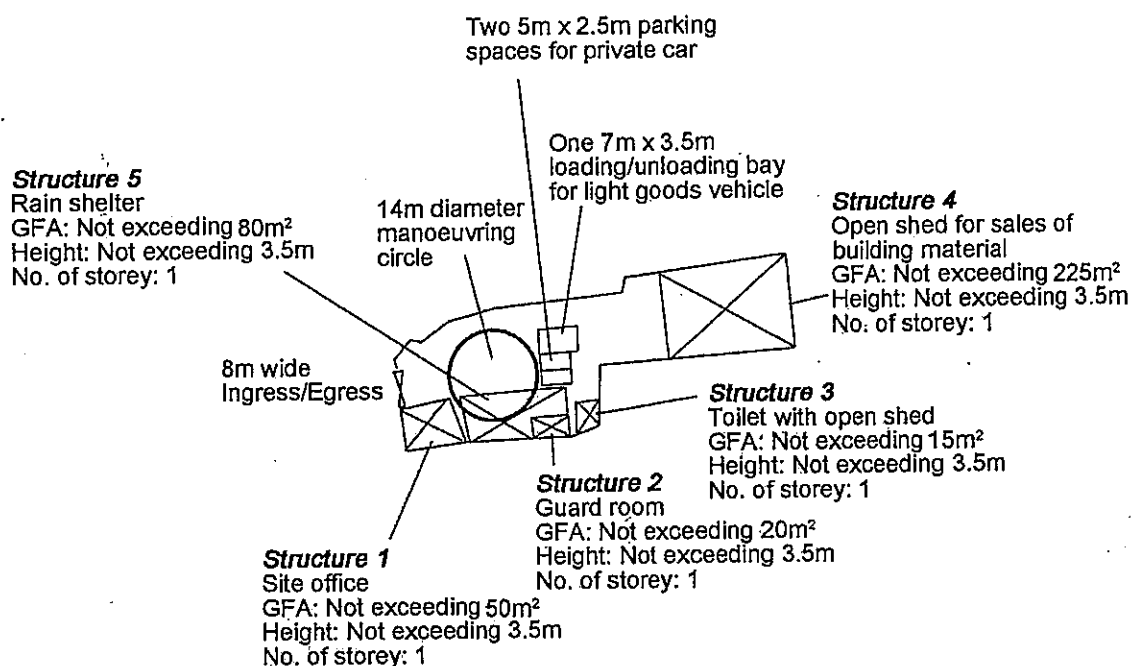


Project 項目名稱: Proposed Temporary Shop and Services (Sales of Building Materials) for a Period of 3 Years at Lot 1607 RP (Part) in D.D. 119, Muk Kiu Tau Tsuen, Yuen Long, N.T.	Drawing Title 圖目: Proposed Layout Plan	Remarks 備註:
	Drawing No. 圖號: Figure 3	

Scale 比例:
1:1000

N



Tree	Approximate Height	Spacing
○ Proposed <i>Cassia surattensis</i> / <i>Bauhinia blakeana</i>	2.75m	4m

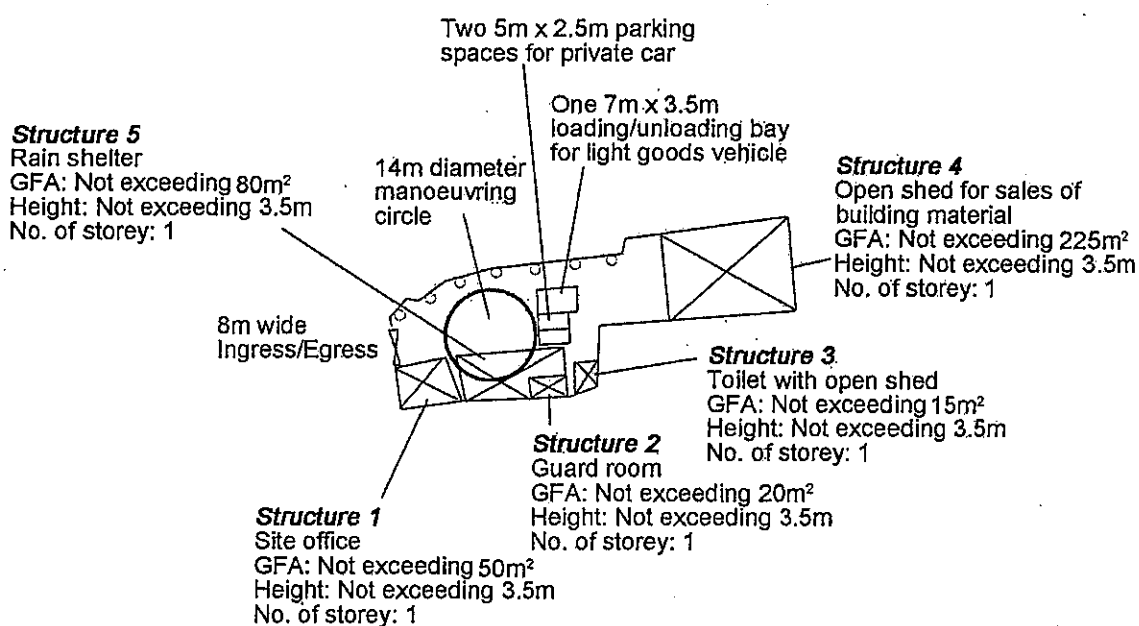

Project 項目名稱:

Proposed Temporary Shop and Services (Sales of Building Materials) for a Period of 3 Years at Lot 1607 RP (Part) in D.D. 119, Muk Kiu Tau Tsuen, Yuen Long, N.T.

Drawing Title 圖目:

Proposed Landscape Plan


Remarks 備註:

Drawing No. 圖號:

Figure 4

Scale 比例:

1:1000

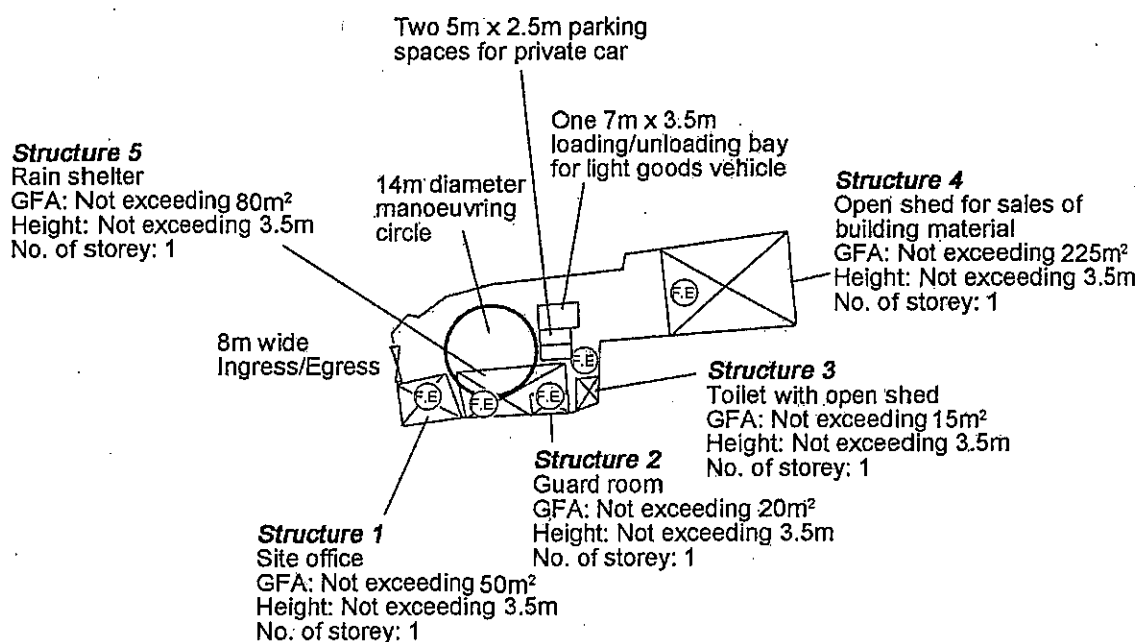

Project 項目名稱: Proposed Temporary Shop and Services (Sales of Building Materials) for a Period of 3 Years at Lot 1607 RP (Part) in D.D. 119, Muk Kiu Tau Tsuen, Yuen Long, N.T.	Drawing Title 圖目: Proposed Fire Service Installations Plan	Remarks 備註: 9 litre water type fire extinguisher
	Drawing No. 圖號: Figure 6	Scale 比例: 1:1000

Total: 2 pages

Date: 1 March 2021

TPB Ref.: A/YL-TT/516

By Email

Town Planning Board
15/F, North Point Government Offices
333, Java Road
North Point
Hong Kong
(Attn: The Secretary)

Dear Sir,


**Proposed Temporary Shop and Services (Sales of Building Materials)
for a Period of 3 Years at Lot 1607 RP (Part) in D.D. 119, Muk Kiu
Tau Tsuen, Yuen Long, N.T.**

This letter intends to supersede our letter dated 1.3.2021.

Our response to the comments of Transport Department and Director of Fire Services is as follows:

Transport Department's comments	Response
(i) The applicant should clarify how the proposed development connects to Kiu Hing Road.	Photo 1 shows how the proposed development connects to Kiu Hing Road. There is an existing run-in/out connecting Kiu Hing Road.
Director of Fire Services's comments	Response
(i) Clarification shall be made on whether the travel distance from the access for emergency vehicle to all structures is less than 30m.	We confirm that the travel distance from the access for emergency vehicle to all structures is less than 30m.

Yours faithfully,

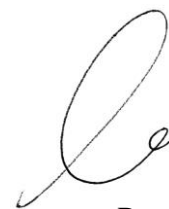

Patrick Tsui

c.c. Tuen Mun and Yuen Long West District Planning Office (Attn: Miss Hilary WONG) – By Email

Photo 1



Total: 1 page

Date: 15 March 2021

TPB Ref.: A/YL-TT/516

By Email

Town Planning Board
15/F, North Point Government Offices
333, Java Road
North Point
Hong Kong
(Attn: The Secretary)

Dear Sir,

**Proposed Temporary Shop and Services (Sales of Building Materials)
for a Period of 3 Years at Lot 1607 RP (Part) in D.D. 119, Muk Kiu
Tau Tsuen, Yuen Long, N.T.**

We wrote to confirm that no medium or heavy goods vehicles exceeding 5.5 tonnes, including container tractors/trailers, as defined in the Road Traffic Ordinance, are allowed to be parked/stored on or enter/exit the site.

Yours faithfully,



Patrick Tsui

c.c. Tuen Mun and Yuen Long West District Planning Office (Attn: Miss Hilary WONG) – By Email

Previous Application covering the Application Site

Approved Application

	<u>Application No.</u>	<u>Proposed Use(s) / Development(s)</u>	<u>Date of Consideration (RNTPC)</u>	<u>Approval Condition(s)</u>
1	A/YL-TT/440	Proposed Temporary Shop and Services for a Period of 3 Years	21.9.2018 (revoked on 21.2.2021)	(1), (2), (3), (4), (5), (6), (7), (8)

Approval Condition(s):

- (1) No operation between 4:00 p.m. and 10:00 a.m. is allowed on the site.
- (2) No medium or heavy goods vehicles is allowed to be parked/stored on or enter/exit the site.
- (3) No queuing and reverse movement of vehicle is allowed on public road.
- (4) Submission and implementation of landscape proposal.
- (5) Submission and implementation of drainage proposal.
- (6) Maintenance of implemented drainage facilities.
- (7) Submission and implementation of fire service installations proposal.
- (8) Revocation of planning approval if conditions not complied with by a given date/at any time during the approval period.

Similar Applications within/ straddling the Subject “V” Zone on the OZP

Approved Applications

	<u>Application No.</u>	<u>Proposed Use(s)/ Development(s)</u>	<u>Date of Consideration (RNTPC)</u>	<u>Approval Condition(s)</u>
1	A/YL-TT/436	Proposed Temporary Shop and Services (Vehicle Parts Shop) for a Period of 3 Years	17.8.2018 (revoked on 17.2.2019)	(1), (2), (3), (4), (5), (6), (7), (8), (9), (10), (11), (12)
2	A/YL-TT/450*	Proposed Temporary Shop and Services (Retail Shop for Plants) with Plant Nursery for a Period of 3 Years	12.4.2019 (revoked on 12.3.2021)	(1), (2), (3), (5), (8), (9), (10), (11)

*Straddling the adjacent “Agriculture” Zone.

Approval Condition(s):

- (1) No operation during specific time limit is allowed on the site.
- (2) No medium or/and heavy goods vehicle exceeding 5.5 tonnes is allowed to be parked/stored on or enter/exit the site.
- (3) Restriction on workshop activities at the site.
- (4) No vehicle is allowed to be parked at night within the site.
- (5) No vehicle is allowed to queue back to or reverse onto/from public road.
- (6) Provision of boundary fencing.
- (7) Submission and implementation of road connection or run-in/out proposal.
- (8) Submission and implementation of drainage proposal.
- (9) Maintenance of implemented drainage facilities on the site.
- (10) Submission and implementation of fire service installations proposal.
- (11) Revocation of planning approval if conditions not complied with by a given date/at any time during the approval period.
- (12) Reinstatement of the site to an amenity area upon expiry of the planning permission.

Rejected Application

	<u>Application No.</u>	<u>Proposed Use(s)/ Development(s)</u>	<u>Date of Consideration (RNTPC)</u>	<u>Rejection Reason(s)</u>
1	A/YL-TT/276	Temporary Retail Shop for Restaurant Groceries for a Period of 3 Years	18.2.2011	(1), (2), (3), (4)

Rejection Reason(s):

- (1) The development is not in line with the planning intention of the “V” zone which is to designate both existing recognized villages and areas of land considered suitable for village expansion. Land within the zone was primarily intended for development of Small Houses by indigenous villagers. No strong planning justification has been given in the submission for a departure from

the planning intention, even on a temporary basis.

- (2) The development, which is more akin to a warehouse, is considered not compatible with the surrounding rural land uses with existing residential dwellings and approved Small Houses located in the vicinity of the site.
- (3) The applicant fails to demonstrate that the development would not cause adverse drainage impact on the surrounding areas.
- (4) Approval of the application would set an undesirable precedent for similar uses to proliferate into the zone. The cumulative effect of approving such applications would result in a general degradation of the environment of the area.

5-1

tpbpd@pland.gov.hk

寄件者: [REDACTED]
寄件日期: 2021年02月22日星期一 3:41
收件者: tpbpd
主旨: A/YL-TT/516 DD 119 Muk Kiu Tau Tsuen

Dear TPB Members,

Although it is clear that this operation is nothing more than Open Storage and there was no history of approval, members asked no questions and approved 440.

That was in Sept 2018. **We are now Feb 2021 and to date the applicant has not complied with the conditions - do the papers mention EIGHT extensions of time?**

It is your duty to ask for images of the site. Open Storage should not be tolerated in village/residential environs.

Mary Mulvihill

From: [REDACTED]
To: "tpbpd" <tpbpd@pland.gov.hk>
Sent: Sunday, August 19, 2018 2:52:18 AM
Subject: A/YL-TT/440 DD 119 Muk Kiu Tau Tsuen

A/YL-TT/440
Lot 1607 RP (Part) in D.D. 119, Muk Kiu Tau Tsuen, Yuen Long
Site area | About 910m²
Zoning : "VTD"
Applied Use : Storage Building Materials

Dear TPB Members,

This application appears to be to legitimize and ongoing unapproved land use.

Building and construction materials can cause toxins to leak into the soil. This is not appropriate for land intended for the construction of homes.

The site could be used for temporary housing for community recreational facilities

Members should reject the application as it is incompatible with the zoning..

Mary Mulvihill

Advisory Clauses

- (a) to resolve any land issues relating to the development with the concerned owner(s) of the application site (the Site);
- (b) the planning permission is given to the development/uses under application. It does not condone any other development/use (i.e. storage of assorted items) which currently exists on the Site but not covered by the application. Immediate action should be taken to discontinue such development/use not covered by the permission;
- (c) to note the comments of the District Lands Officer/Yuen Long, Lands Department (DLO/YL, LandsD) that the Site comprises an Old Schedule Agricultural Lot held under the Block Government Lease which contains the restriction that no structures are allowed to be erected without the prior approval of the Government. The lot owner(s) will need to apply to her office to permit the structures to be erected or regularise any irregularities on site, if any. Besides, given the proposed use is temporary in nature, only application for regularisation or erection of temporary structure(s) will be considered. Applications for any of the above will be considered by her department acting in the capacity of the landlord or lessor at its sole discretion and there is no guarantee that such application will be approved. If such application is approved, it will be subject to such terms and conditions, including among others the payment of rent or fee, as may be imposed by her department;
- (d) to note the comments of the Commissioner for Transport that land status of the road/path/track leading to the Site from Kiu Hing Road shall be checked with the lands authority. The management and maintenance responsibilities of the access road/path/track shall be clarified and consulted with the relevant management and maintenance authorities accordingly. Sufficient space should be provided within the Site for manoeuvring of vehicles. No parking of vehicles on public road are allowed;
- (e) to note the comments of the Chief Highway Engineer/New Territories West, Highways Department that adequate drainage measures should be provided at the site access to prevent surface water flowing from the Site to the nearby public roads/drains. His department shall not be responsible for the maintenance of any access connecting the Site and Kiu Hing Road;
- (f) to note the comments of the Director of Environmental Protection that the latest “Code of Practice on Handling the Environmental Aspects of Temporary Uses and Open Storages Sites” issued by the Environmental Protection Department should be followed to minimise any potential environmental nuisances on the surrounding area;
- (g) to note the comments of the Chief Engineer/Mainland North, Drainage Services Department on the submitted drainage proposal that whether the proposed 300mm surface U-channel outside the site (i.e. drainage outlet) would cross Kiu Hing Road should be clarified. The invert levels of the proposed catchpits should be shown on the drainage plan for reference. Cross sections showing the existing and proposed ground levels of the Site with respect to the adjacent areas should be given. The location and details (i.e. cross section) of the proposed hoarding/ peripheral wall, if any, should be shown on the proposed drainage plan. Overland flow from adjacent area should not be obstructed. The proposed development should neither obstruct overland flow nor adversely affect any existing natural streams, village drains, ditches and the adjacent areas, etc. DLO/YL, LandsD should be consulted and consent from relevant lot owners shall be sought for any works to be carried out outside your lot boundary before commencement of the drainage works;

- (h) to note the comments of the Director of Fire Services that the installation/ maintenance/ modification/ repair work of fire service installation shall be undertaken by an Registered Fire Service Installation Contractor (RFSIC). The RFSIC shall after completion of the installation/ maintenance/ modification/ repair work issue to the person on whose instruction the work was undertaken a certificate (FS 251) and forward a copy of the certificate to him. However, if the proposed structure(s) is required to comply with the Buildings Ordinance (BO) (Cap. 123), detailed fire service requirements will be formulated upon receipt of formal submission of general building plans;
- (i) to note the comments of the Chief Building Surveyor/New Territories West, Buildings Department (BD) that if the existing structures (not being a New Territories Exempted House) are erected on leased land without approval of the Building Authority (BA), they are unauthorised building works (UBW) under the BO and should not be designated for any proposed use under the application. For UBW erected on leased land, enforcement action may be taken by BD to effect their removal in accordance with the prevailing enforcement policy against UBW as and when necessary. The granting of any planning approval should not be construed as an acceptance of any existing building works or UBW on the Site under the BO. Before any new building works (including containers/open sheds as temporary buildings, demolition and land filling, etc.) are to be carried out on the Site, prior approval and consent of the BA should be obtained, otherwise they are UBW. An Authorised Person should be appointed as the co-ordinator for the proposed building works in accordance with the BO. The Site shall be provided with means of obtaining access thereto from a street and emergency vehicular access in accordance with Regulations 5 and 41D of the Building (Planning) Regulations (B(P)R) respectively. The Site does not abut on a specified street of not less than 4.5m wide and its permitted development intensity shall be determined under Regulation 19(3) of the B(P)R at the building plan submission stage. Any temporary shelters or converted containers for office, storage, washroom or other uses are considered as temporary buildings are subject to the control of Part VII of the B(P)R. Detail checking under the BO will be carried out at building plan submission stage; and
- (j) to note the comments of the Project Manager (West), Civil Engineering and Development Department that a very small portion of western part of the Site near Kiu Hing Road encroaches on Yuen Long South (YLS) Development - Stage 2 Phase 2. The land resumption and clearance programme of the project is subject to Executive Council's authorisation on land resumption and Finance Committee's funding approval of the project. Land clearance operation is tentatively targeted to commence in 2024. As such, no substantial works should be carried out at the concerned small portion of the Site in view of the planned YLS Development - Stage 2 Phase 2.