

Project 項目名稱:

Proposed Temporary Shop and Services (Real Estate Agency) for a Period of 3 Years at Lot 1631 S.B RP (Part) in D.D. 119, Yuen Long, N.T.

Drawing Title 圖目:

Vehicular Access Plan

Drawing No. 圖號:

Figure 2

Remarks 備註:

→ Vehicular access leading from Kiu Hing Road

Scale 比例:

4:1000

(摘錄自申請人於 31.8.2021 呈交的申請書)
(Extract from Applicant's
Submission of 31.8.2021)

參考編號
REFERENCE No.
AYL-TT/526

繪圖 DRAWING
A-1

N




Structure 1

Real estate agency
GFA: Not exceeding 160m²
Height: Not exceeding 3.5m
No. of storey: 1

Structure 2

Toilet
GFA: Not exceeding 20m²
Height: Not exceeding 3.5m
No. of storey: 1

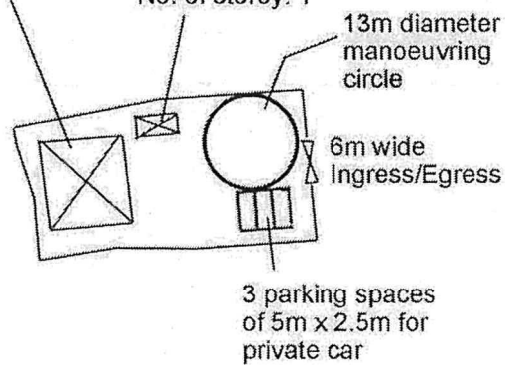


<p>Project 項目名稱:</p> <p>Proposed Temporary Shop and Services (Real Estate Agency) for a Period of 3 Years at Lot 1631 S.B RP (Part) in D.D. 119, Yuen Long, N.T.</p>	<p>Drawing Title 圖目:</p> <p>Proposed Layout Plan</p>	<p>Remarks 備註:</p>
	<p>Drawing No. 圖號:</p> <p>Figure 3</p>	

Scale 比例: 1:1000

(摘錄自申請人於 31.8.2021 呈交的申請書)
(Extract from Applicant's
Submission of 31.8.2021)

參考編號
REFERENCE No.
A/YL-TT/526

繪圖 DRAWING
A-2

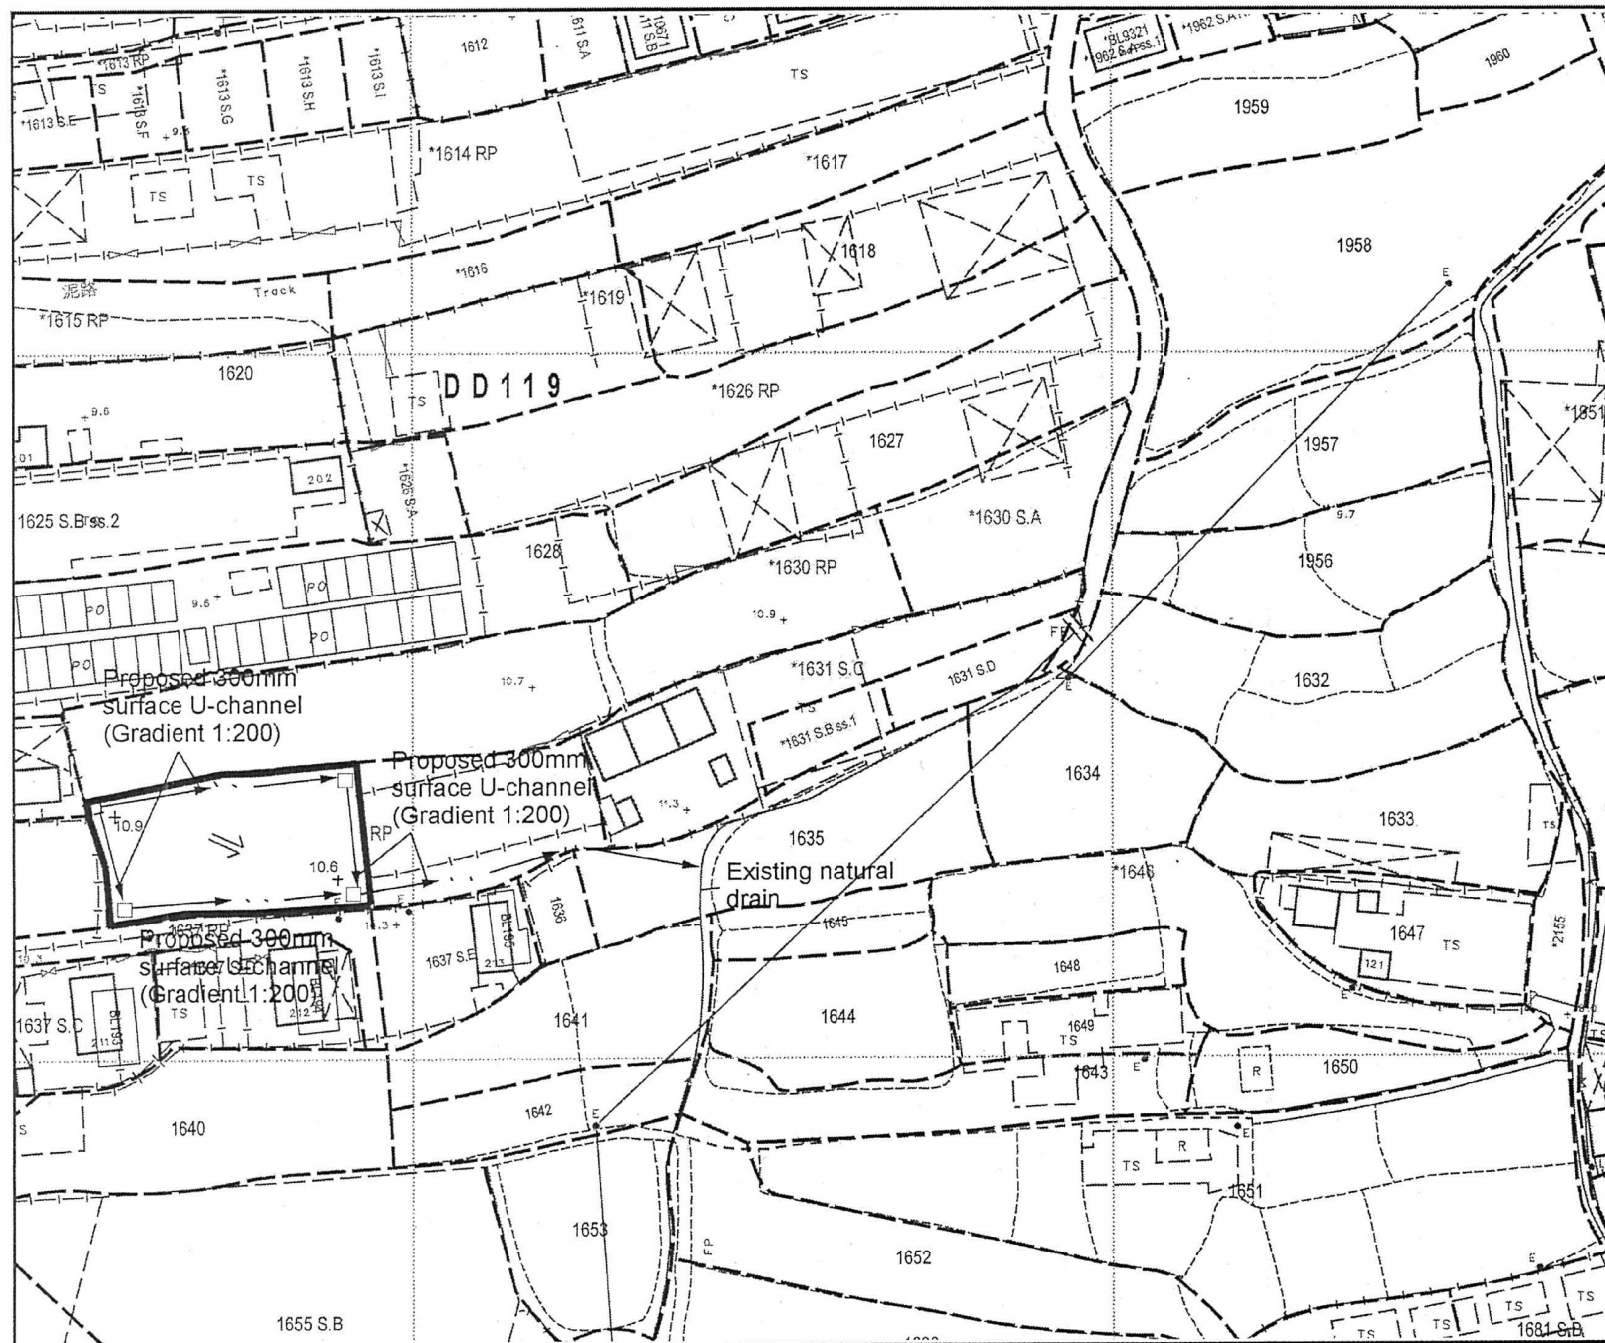

Drawing No. 119/2021

Figure 4

Project 119/2021

Proposed Temporary Shop and Services (Real Estate Agency) for a Period of 3 Years at Lot 1631 S.B. RP (Part) in D.D. 119, Yuen Long, N.T.

Drawing Title 119/2021

Proposed Drainage Plan

Scale 1:1000

1:1000

Remarks 119/2021

+10.9 Level (in mPD)

Flow of surface runoff

Proposed catchpit

(摘錄自申請人於 31.8.2021 呈交的申請書)
(Extract from Applicant's
Submission of 31.8.2021)

參考編號
REFERENCE No.
A/YL-TT/526

繪圖 DRAWING
A-3



圖例 LEGEND



申請地點(界線只作識別用)
APPLICATION SITE
(BOUNDARY FOR IDENTIFICATION
PURPOSE ONLY)

本摘要圖於2021年10月7日擬備，所根據的資料為地政總署於2021年1月19日拍得的航攝照片編號 E130799C
EXTRACT PLAN PREPARED ON 7.10.2021
BASED ON AERIAL PHOTO No.
E130799C TAKEN ON 19.1.2021
BY LANDS DEPARTMENT

航攝照片 AERIAL PHOTO


擬議臨時商店及服務行業（為期3年）
元朗丈量約份第119約地段第1631號8分段餘段（部分）
PROPOSED TEMPORARY SHOP AND SERVICES
FOR A PERIOD OF 3 YEARS
LOT 1631 S.B RP (PART) IN D.D.119, YUEN LONG

規 劃 署
PLANNING
DEPARTMENT



參考編號
REFERENCE No.
A/YL-TT/526

圖 PLAN
A-3

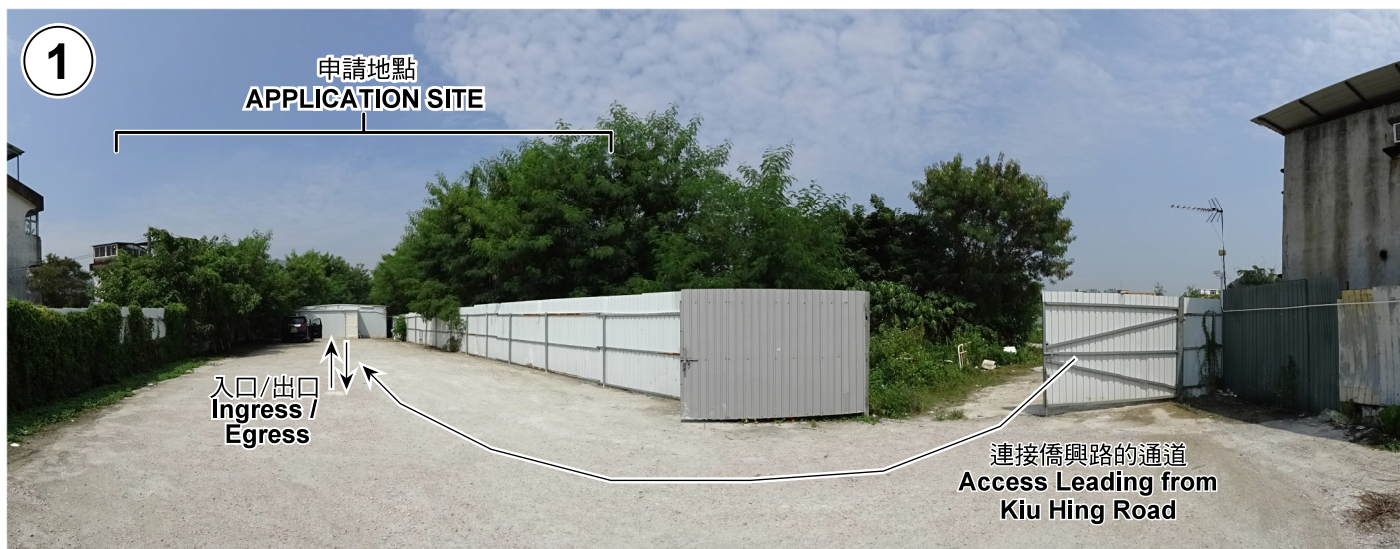

本圖於2021年10月11日擬備，所根據的資料為攝於2021年9月17日的實地照片
PLAN PREPARED ON 11.10.2021
BASED ON SITE PHOTOS
TAKEN ON 17.9.2021

實地照片 SITE PHOTOS

擬議臨時商店及服務行業（為期3年）
元朗丈量約份第119約地段第1631號8分段餘段（部分）
PROPOSED TEMPORARY SHOP AND SERVICES
FOR A PERIOD OF 3 YEARS
LOT 1631 S.B RP (PART) IN D.D.119, YUEN LONG

規劃署
PLANNING
DEPARTMENT



參考編號
REFERENCE No.
A/YL-TT/526

圖 PLAN
A-4