

Project 項目名稱:

Proposed Temporary Animal Boarding Establishment (Dog Kennel) for a Period of 3 Years at Lots 2113, 2114, 2115, 2118 (Part) & 2119 in D.D. 118, Yuen Long, New Territories

Drawing Title 圖目:

Location Plan

Drawing No. 圖號:

Figure 2

Remarks 備註:

● ● ● Vehicular access leading from Tai Shu Ha Road East

Scale 比例:


1:7500

(摘錄自申請人於 11.7.2022 呈交的申請書)  
(Extract from Applicant's Submission of 11.7.2022)

參考編號  
REFERENCE No.  
A/YL-TT/562

繪圖 DRAWING  
A-1

N

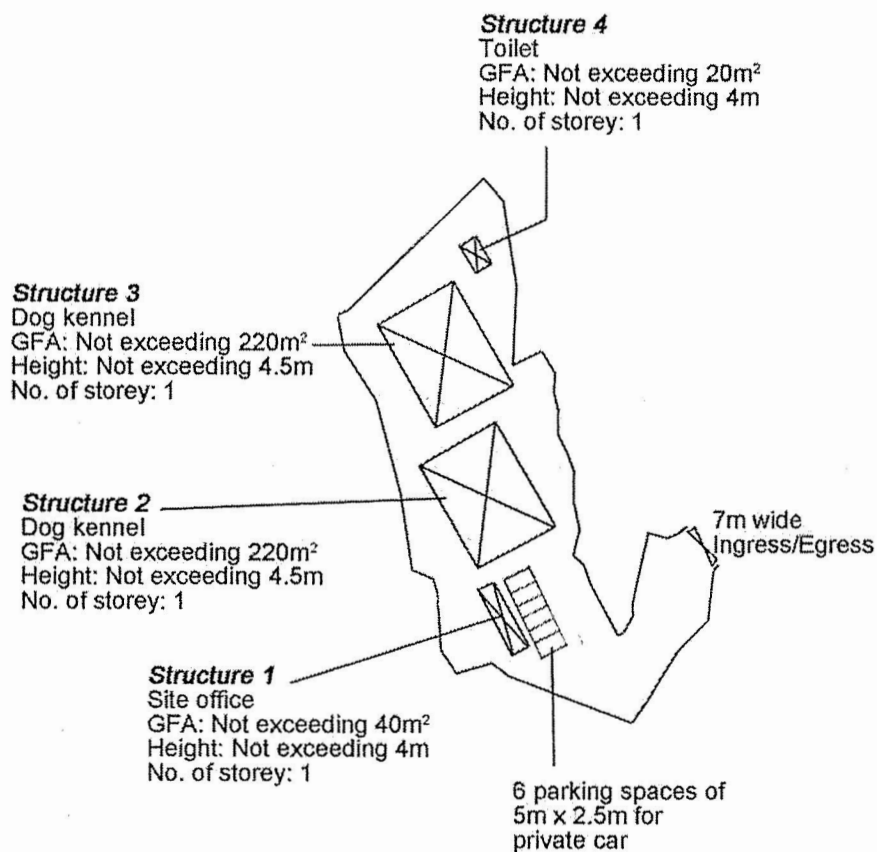


<p>Project 項目名稱:</p> <p>Proposed Temporary Animal Boarding Establishment (Dog Kennel) for a Period of 3 Years at Lots 2113, 2114, 2115, 2118 (Part) &amp; 2119 in D.D. 118, Yuen Long, New Territories</p>	<p>Drawing Title 圖目:</p> <p>Proposed Layout Plan</p> <p>Drawing No. 圖號:</p> <p>Figure 3</p>	<p>Remarks 備註:</p> <p>Scale 比例:</p> <p>1:1000</p>
--	---	---

(摘錄自申請人於 11.7.2022 呈交的申請書)  
(Extract from Applicant's Submission of 11.7.2022)

參考編號  
REFERENCE No.  
A/YL-TT/562

繪圖 DRAWING  
A-2

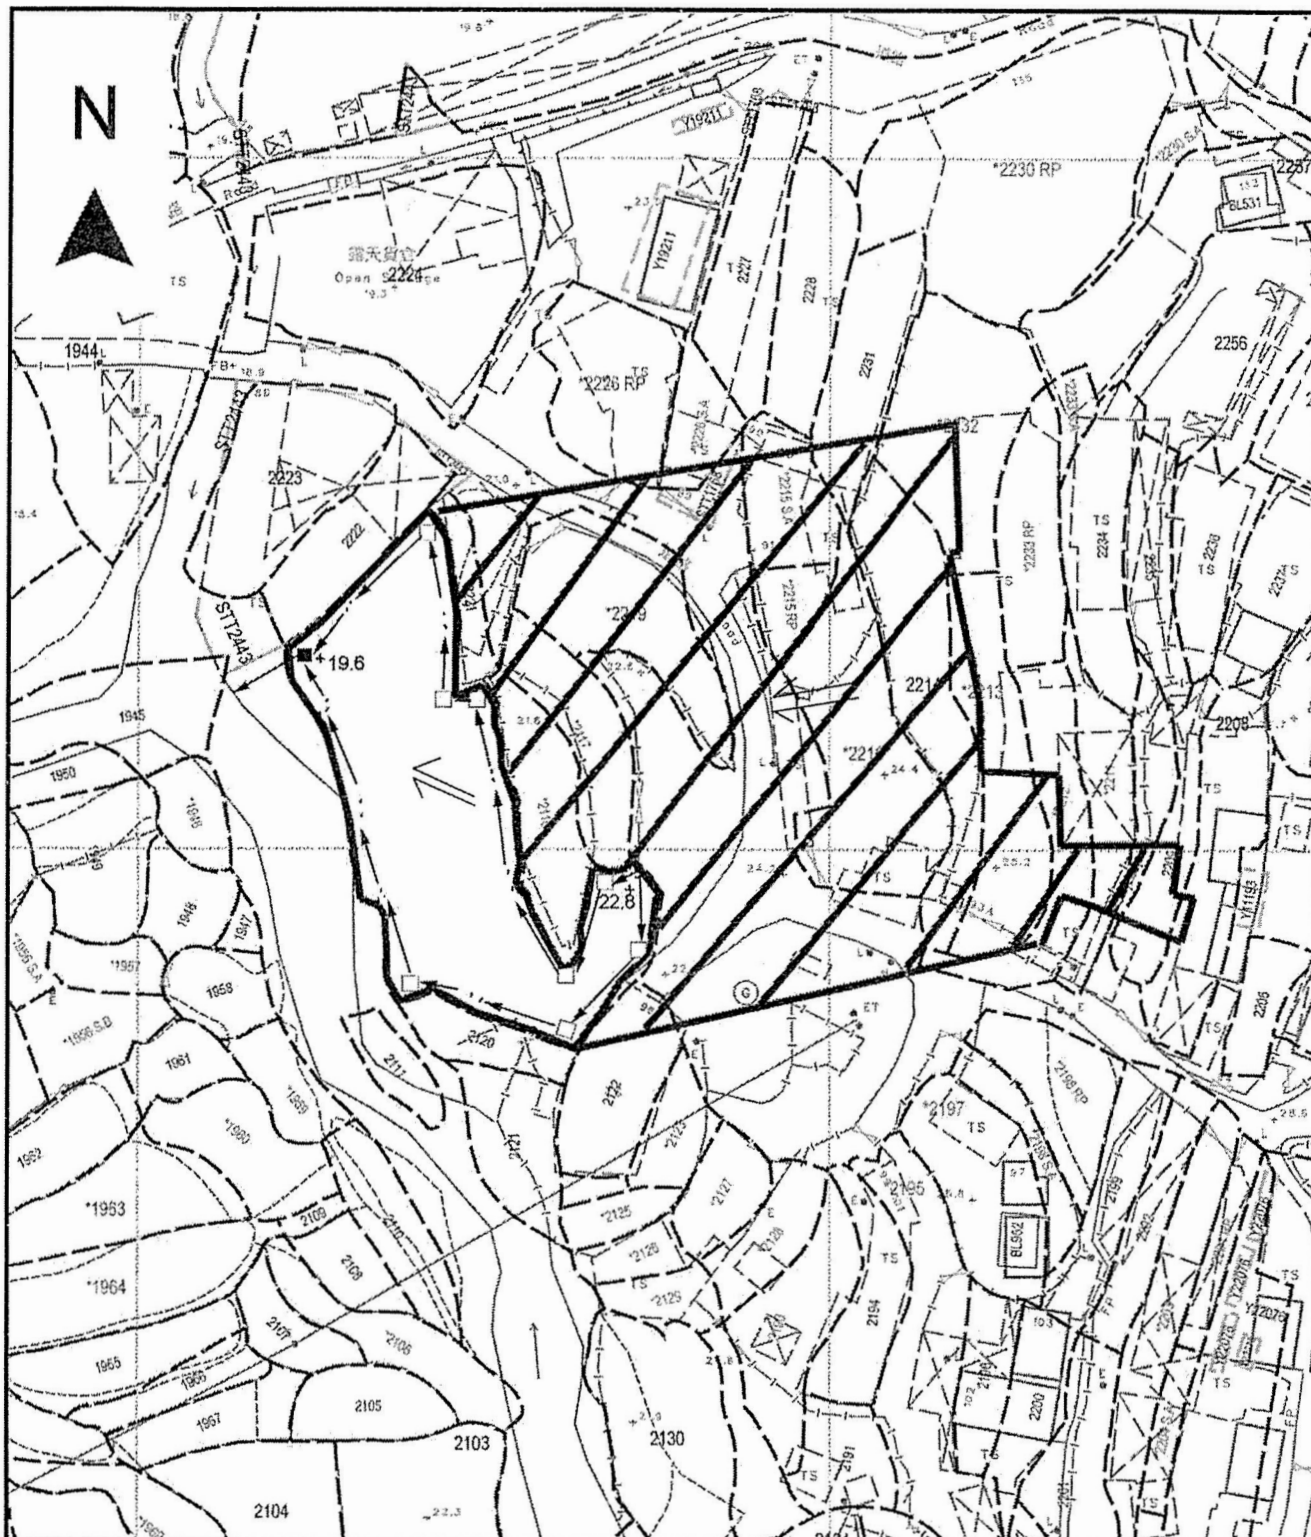

Project 項目名稱:

Proposed Temporary Animal Boarding Establishment (Dog Kennel) for a Period of 3 Years at Lots 2113, 2114, 2115, 2118 (Part) & 2119 in D.D. 118, Yuen Long, New Territories

Drawing Title 圖目:

Proposed Drainage Plan

Drawing No. 圖號:

Figure 4

Remarks 備註:

- ☐ Proposed catchpit
- ☒ Proposed catchpit with Sand trap
- Flow of surface runoff
- +22.8 Level (in mPD)
- External catchment


Scale 比例:


1:1000

(摘錄自申請人於 11.7.2022 呈交的申請書)  
(Extract from Applicant's Submission of 11.7.2022)

參考編號  
REFERENCE No.  
A/YL-TT/562

繪圖 DRAWING  
A-3

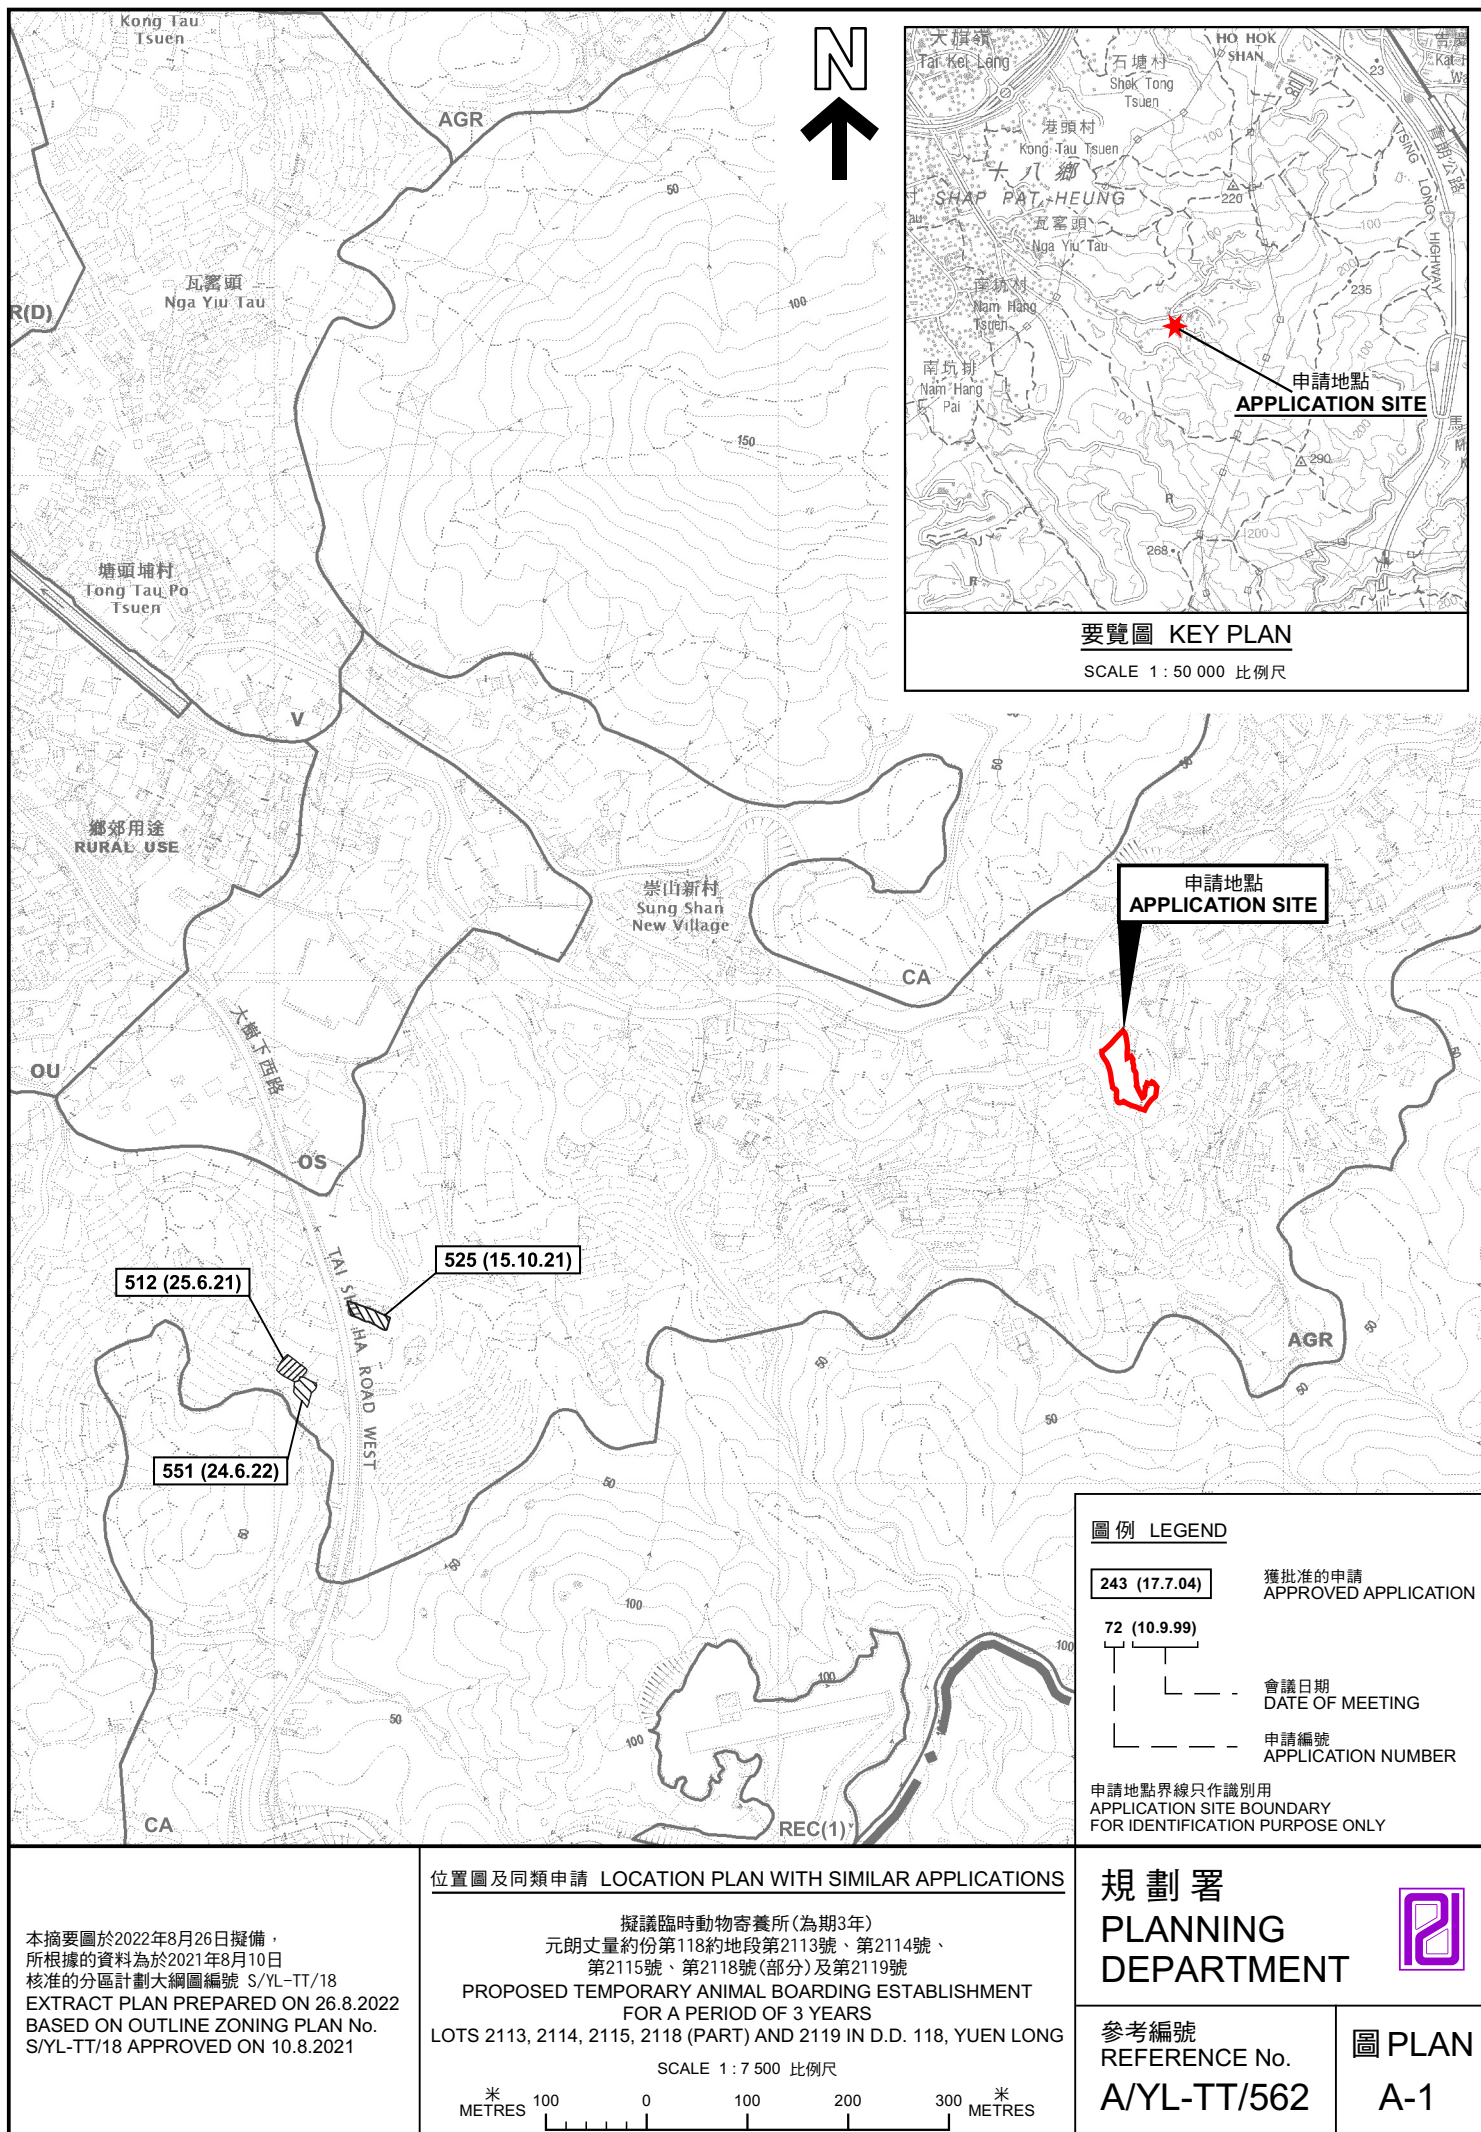

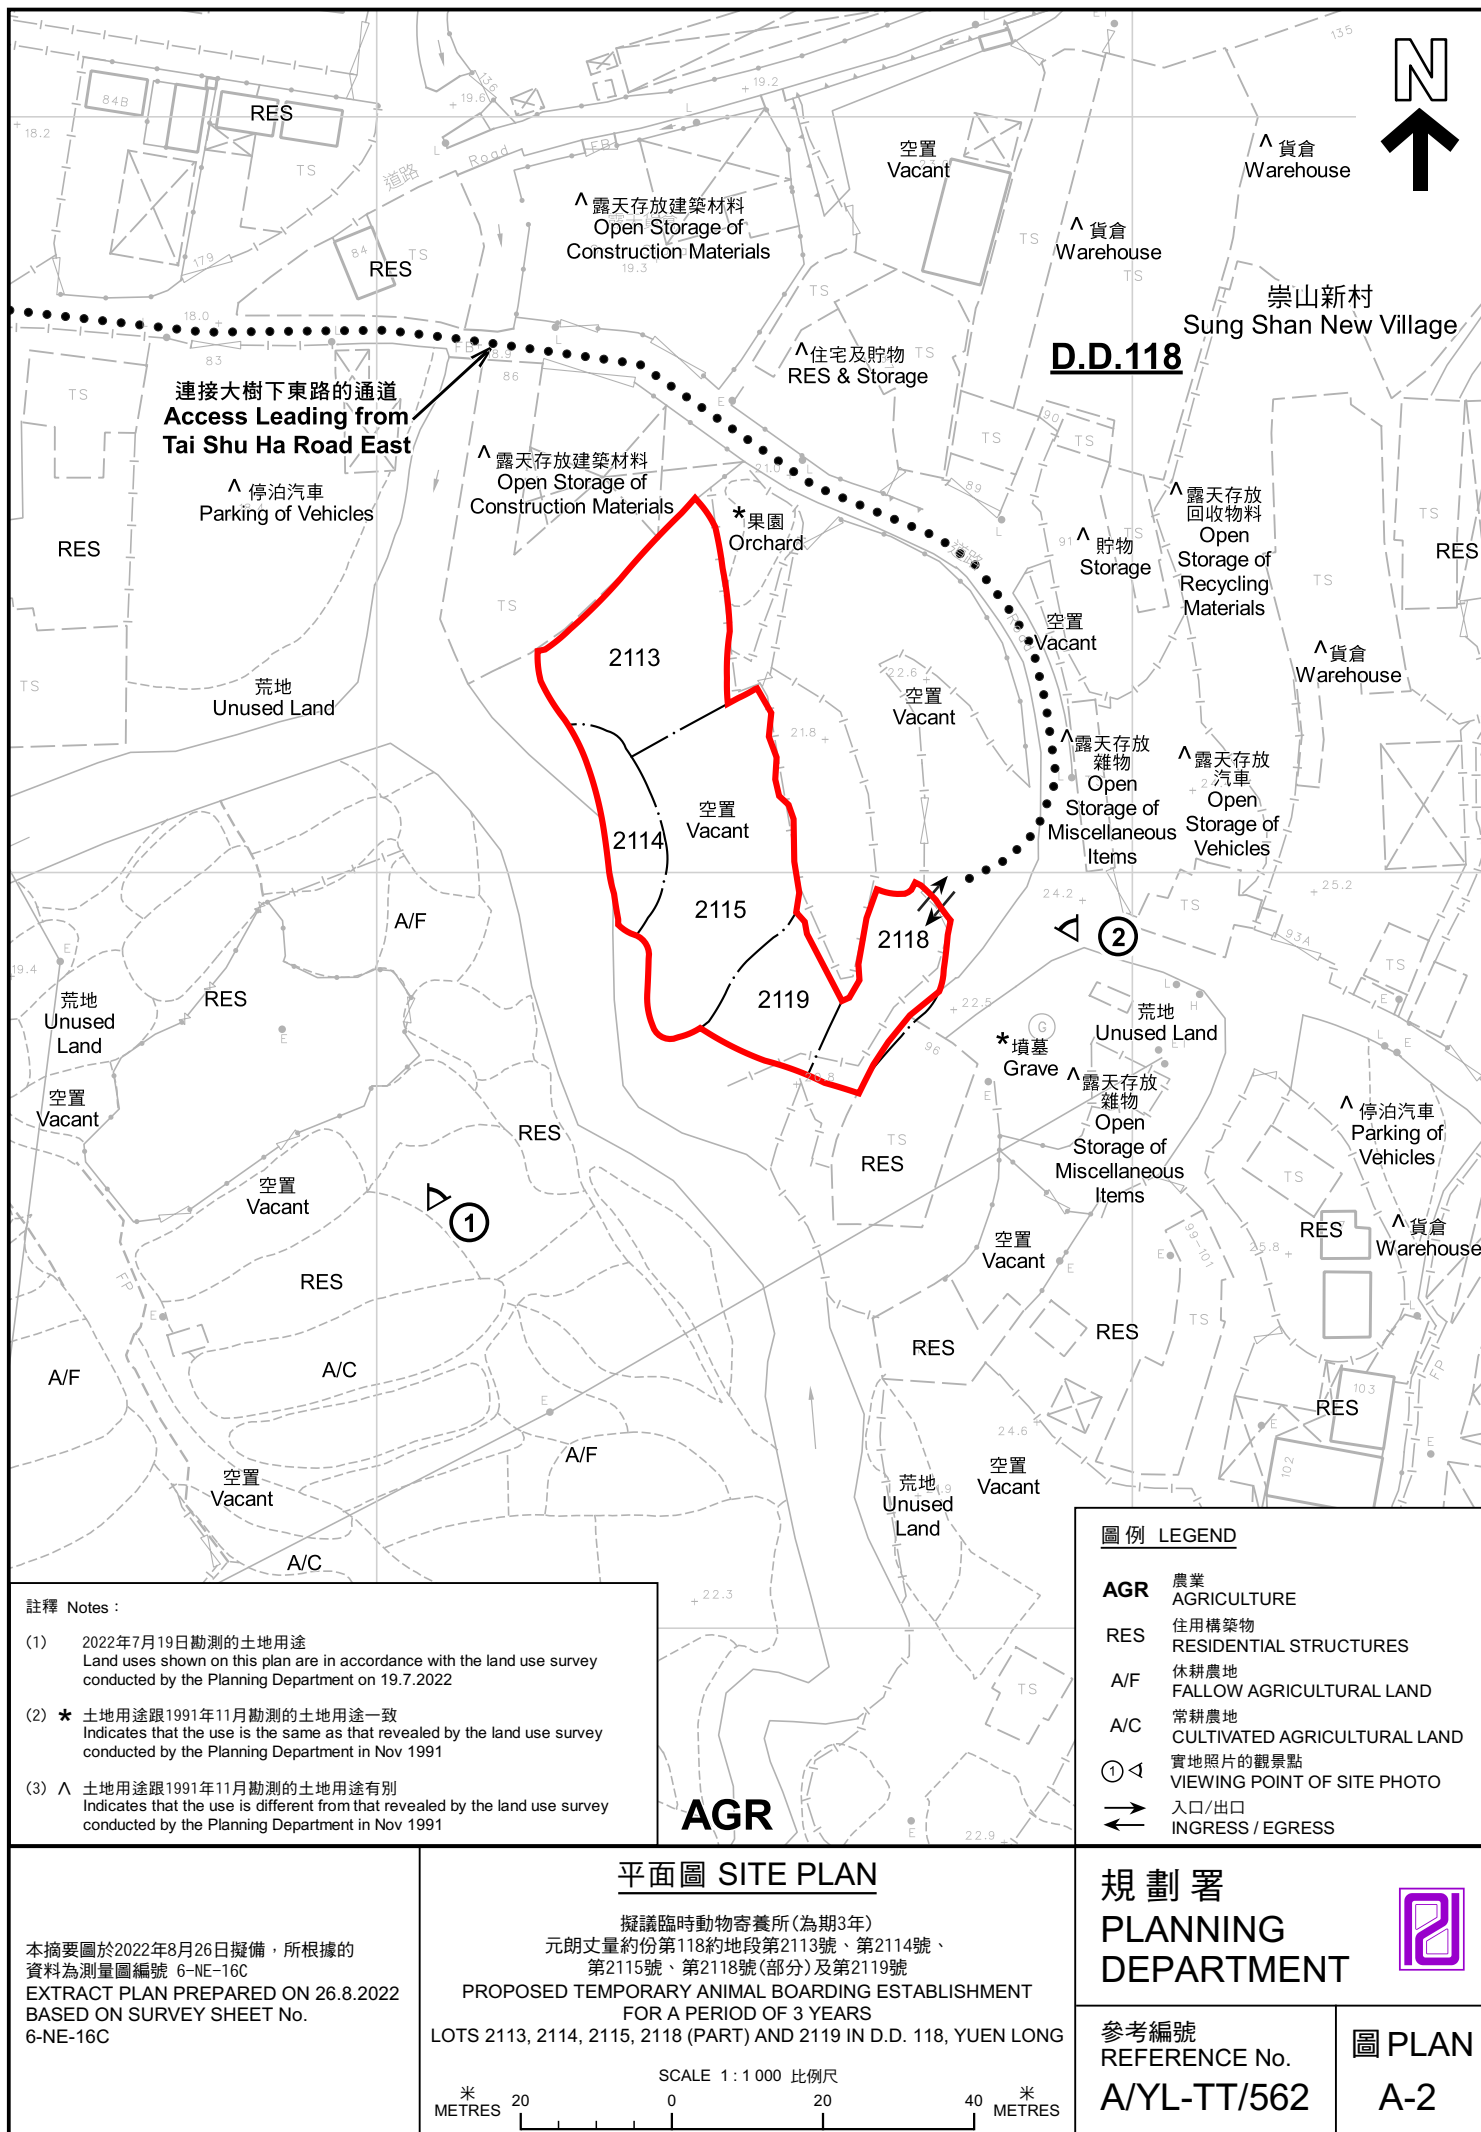



連接大樹下東路的通道  
Access Leading from  
Tai Shu Ha Road East

建造業機械技術訓練中心  
Construction Machinery  
Technical Training Center

崇山新村  
Sung Shan New Village

#### 圖例 LEGEND



申請地點(界線只作識別用)  
APPLICATION SITE  
(BOUNDARY FOR IDENTIFICATION  
PURPOSE ONLY)

本摘要圖於2022年8月26日擬備，所根據  
的資料為地政總署於2021年8月22日拍得  
的航攝照片編號 E140955C  
EXTRACT PLAN PREPARED ON 26.8.2022  
BASED ON AERIAL PHOTO No.  
E140955C TAKEN ON 22.8.2021 BY  
LANDS DEPARTMENT

#### 航攝照片 AERIAL PHOTO

擬議臨時動物寄養所(為期3年)  
元朗丈量約份第118約地段第2113號、第2114號、  
第2115號、第2118號(部分)及第2119號  
PROPOSED TEMPORARY ANIMAL BOARDING ESTABLISHMENT  
FOR A PERIOD OF 3 YEARS  
LOTS 2113, 2114, 2115, 2118 (PART) AND 2119 IN D.D. 118, YUEN LONG

規劃署  
PLANNING  
DEPARTMENT



參考編號  
REFERENCE No.  
A/YL-TT/562

圖 PLAN  
A-3



申請地點界線只作識別用 APPLICATION SITE BOUNDARY FOR IDENTIFICATION PURPOSE ONLY

## 實地照片 SITE PHOTOS

本圖於2022年8月26日擬備，所根據的資料為攝於2022年7月19日的實地照片  
PLAN PREPARED ON 26.8.2022  
BASED ON SITE PHOTOS  
TAKEN ON 19.7.2022

擬議臨時動物寄養所(為期3年)  
元朗丈量約份第118約地段第2113號、第2114號、  
第2115號、第2118號(部分)及第2119號  
PROPOSED TEMPORARY ANIMAL BOARDING ESTABLISHMENT  
FOR A PERIOD OF 3 YEARS  
LOTS 2113, 2114, 2115, 2118 (PART) AND 2119 IN D.D. 118, YUEN LONG

規劃署  
PLANNING  
DEPARTMENT



參考編號  
REFERENCE No.  
A/YL-TT/562

圖 PLAN  
A-4