


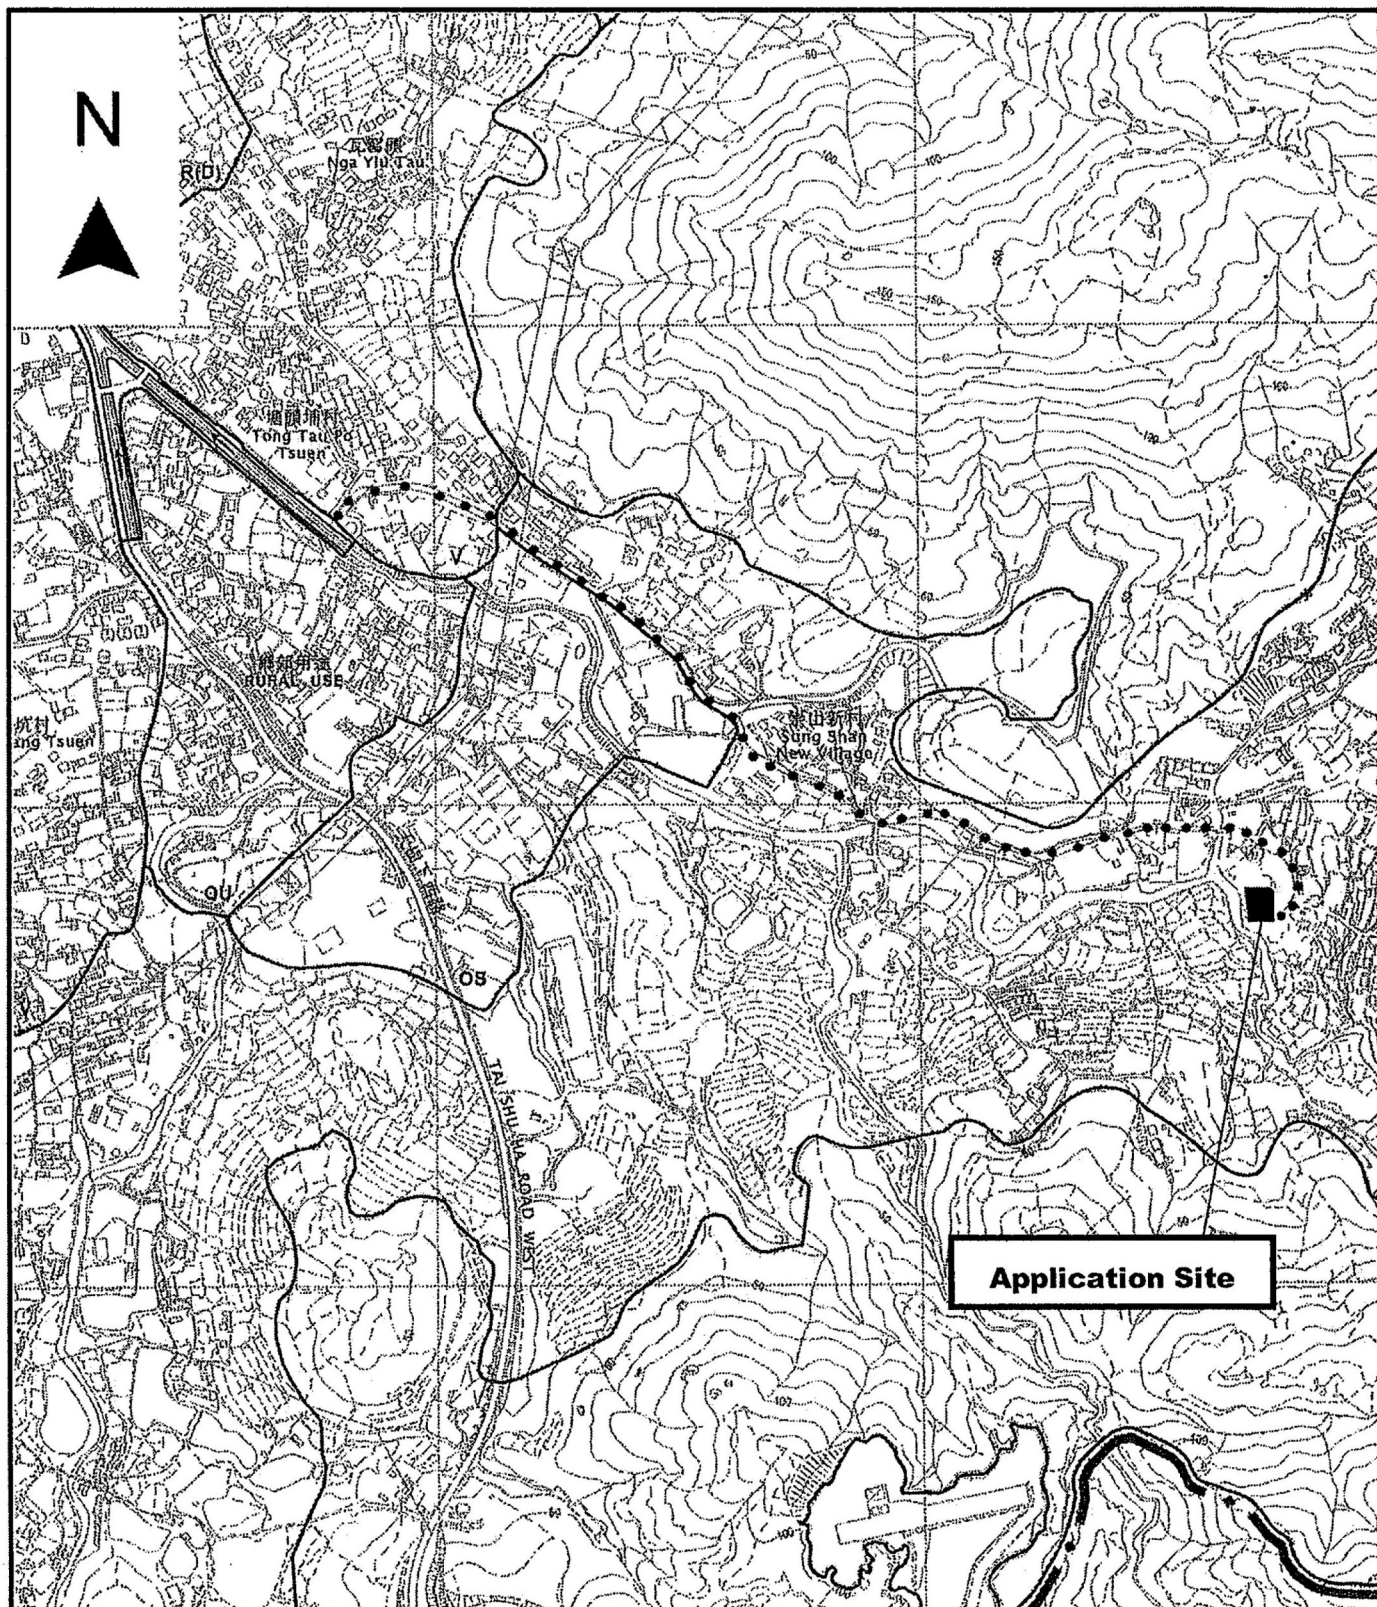

Project 項目名稱:

Proposed Temporary Warehouse for Storage of Metal and Timber for a Period of 3 Years and Filling of Land at Lots 2113 (Part), 2114 (Part), 2115 (Part), 2116 (Part) & 2119 (Part) in D.D. 118, Yuen Long, New Territories

Drawing Title 圖目:

Location Plan

Drawing No. 圖號:

Figure 2


Remarks 備註:

●●● Vehicular access leading from Tai Shu Ha Road East

Scale 比例:

1:7500

N

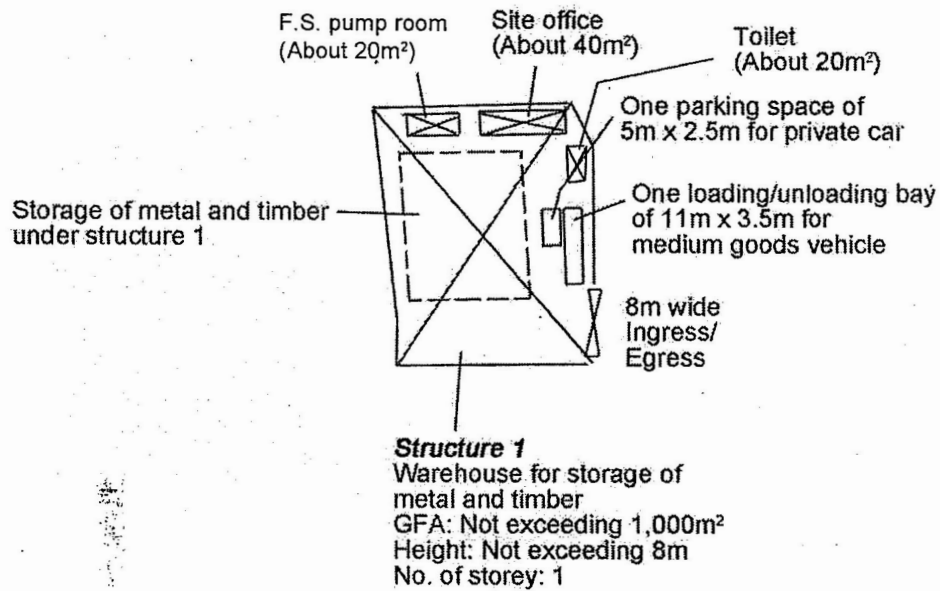

Project 項目名稱: Proposed Temporary Warehouse for Storage of Metal and Timber for a Period of 3 Years and Filling of Land at Lots 2113 (Part), 2114 (Part), 2115 (Part), 2116 (Part) & 2119 (Part) in D.D. 118, Yuen Long, New Territories	Drawing Title 圖目: Proposed Layout Plan	Remarks 備註:
	Drawing No. 圖號: Figure 3	


Scale 比例:

1:1000

(摘錄自申請人於 10.10.2022 呈交的申請書)
(Extract from Applicant's
Submission of 10.10.2022)

參考編號
REFERENCE No.
AYL-TT/575

繪圖 DRAWING
A-2

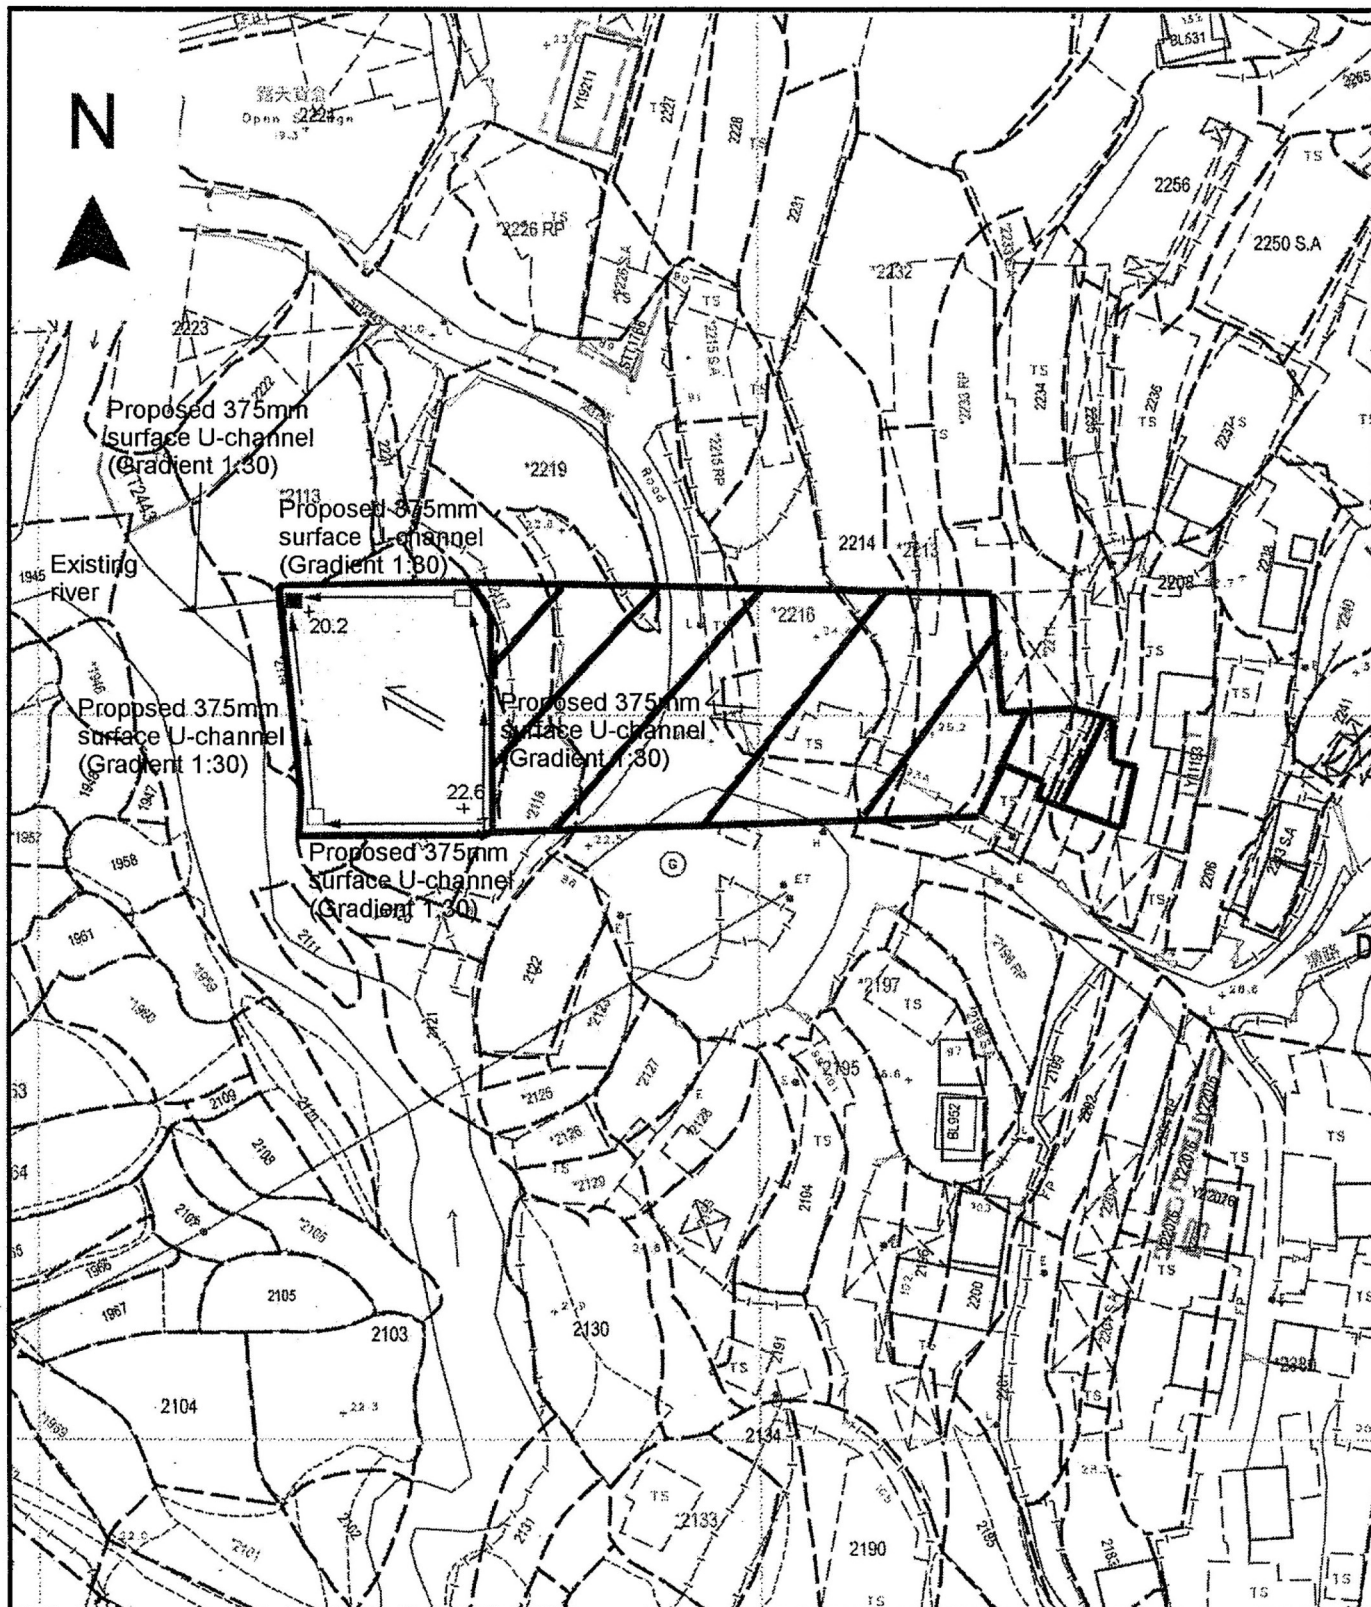

Project 項目名稱:

Proposed Temporary Warehouse for Storage of Metal and Timber for a Period of 3 Years and Filling of Land at Lots 2113 (Part), 2114 (Part), 2115 (Part), 2116 (Part) & 2119 (Part) in D.D. 118, Yuen Long, New Territories

Drawing Title 圖目:

Proposed Drainage Plan

Drawing No. 圖號:


Figure 4

Remarks 備註:

- ☐ Proposed catchpit
- ☒ Proposed catchpit with Sand trap
- Flow of surface runoff
- +20.2 Level (in mPD)
- External catchment

Scale 比例:

1:1000

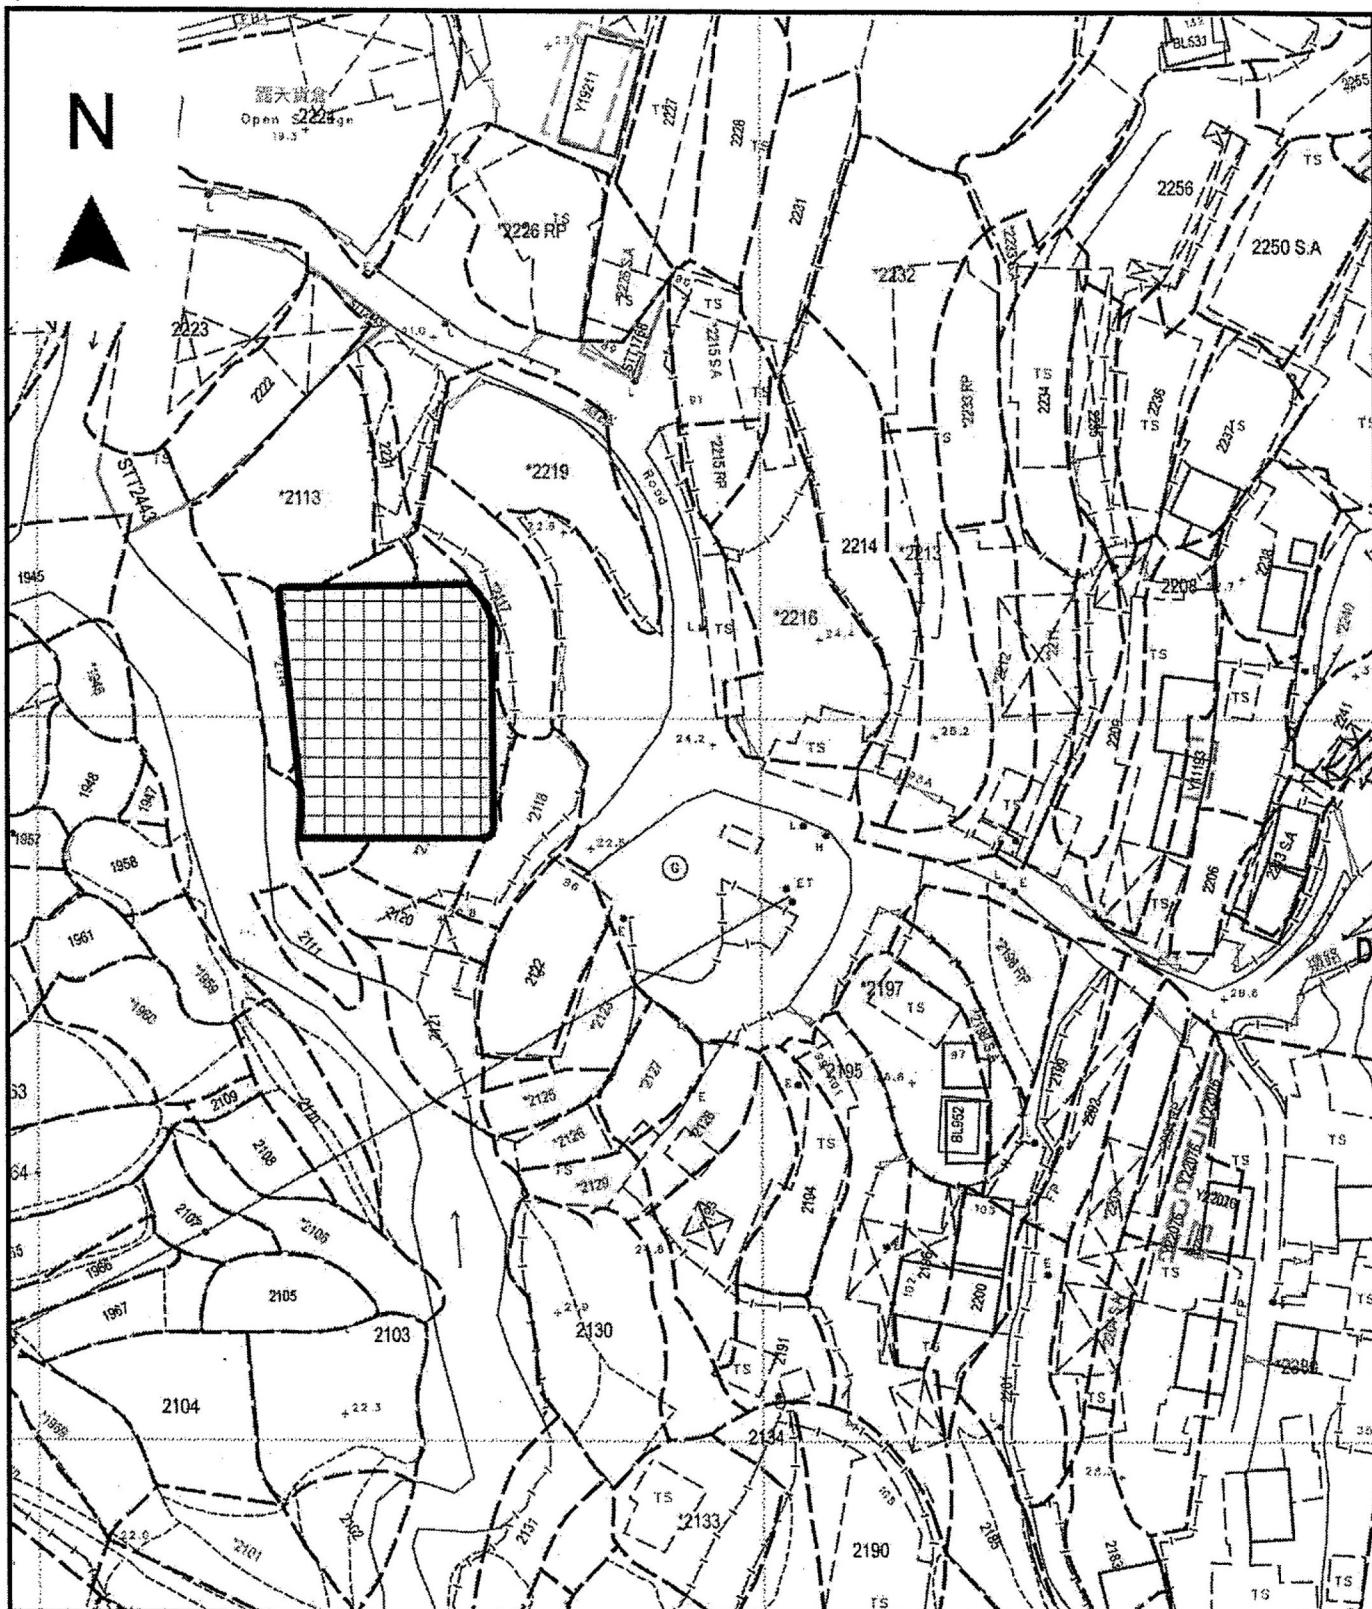

Project 項目名稱:

Proposed Temporary Warehouse for Storage of Metal and Timber for a Period of 3 Years and Filling of Land at Lots 2113 (Part), 2114 (Part), 2115 (Part), 2116 (Part) & 2119 (Part) in D.D. 118, Yuen Long, New Territories

Drawing Title 圖目:

Proposed Site Paving Plan

Remarks 備註:




Proposed concrete paving (About 1,000m² and 0.2m deep)

Drawing No. 圖號:

Figure 5

Scale 比例:

1:1000

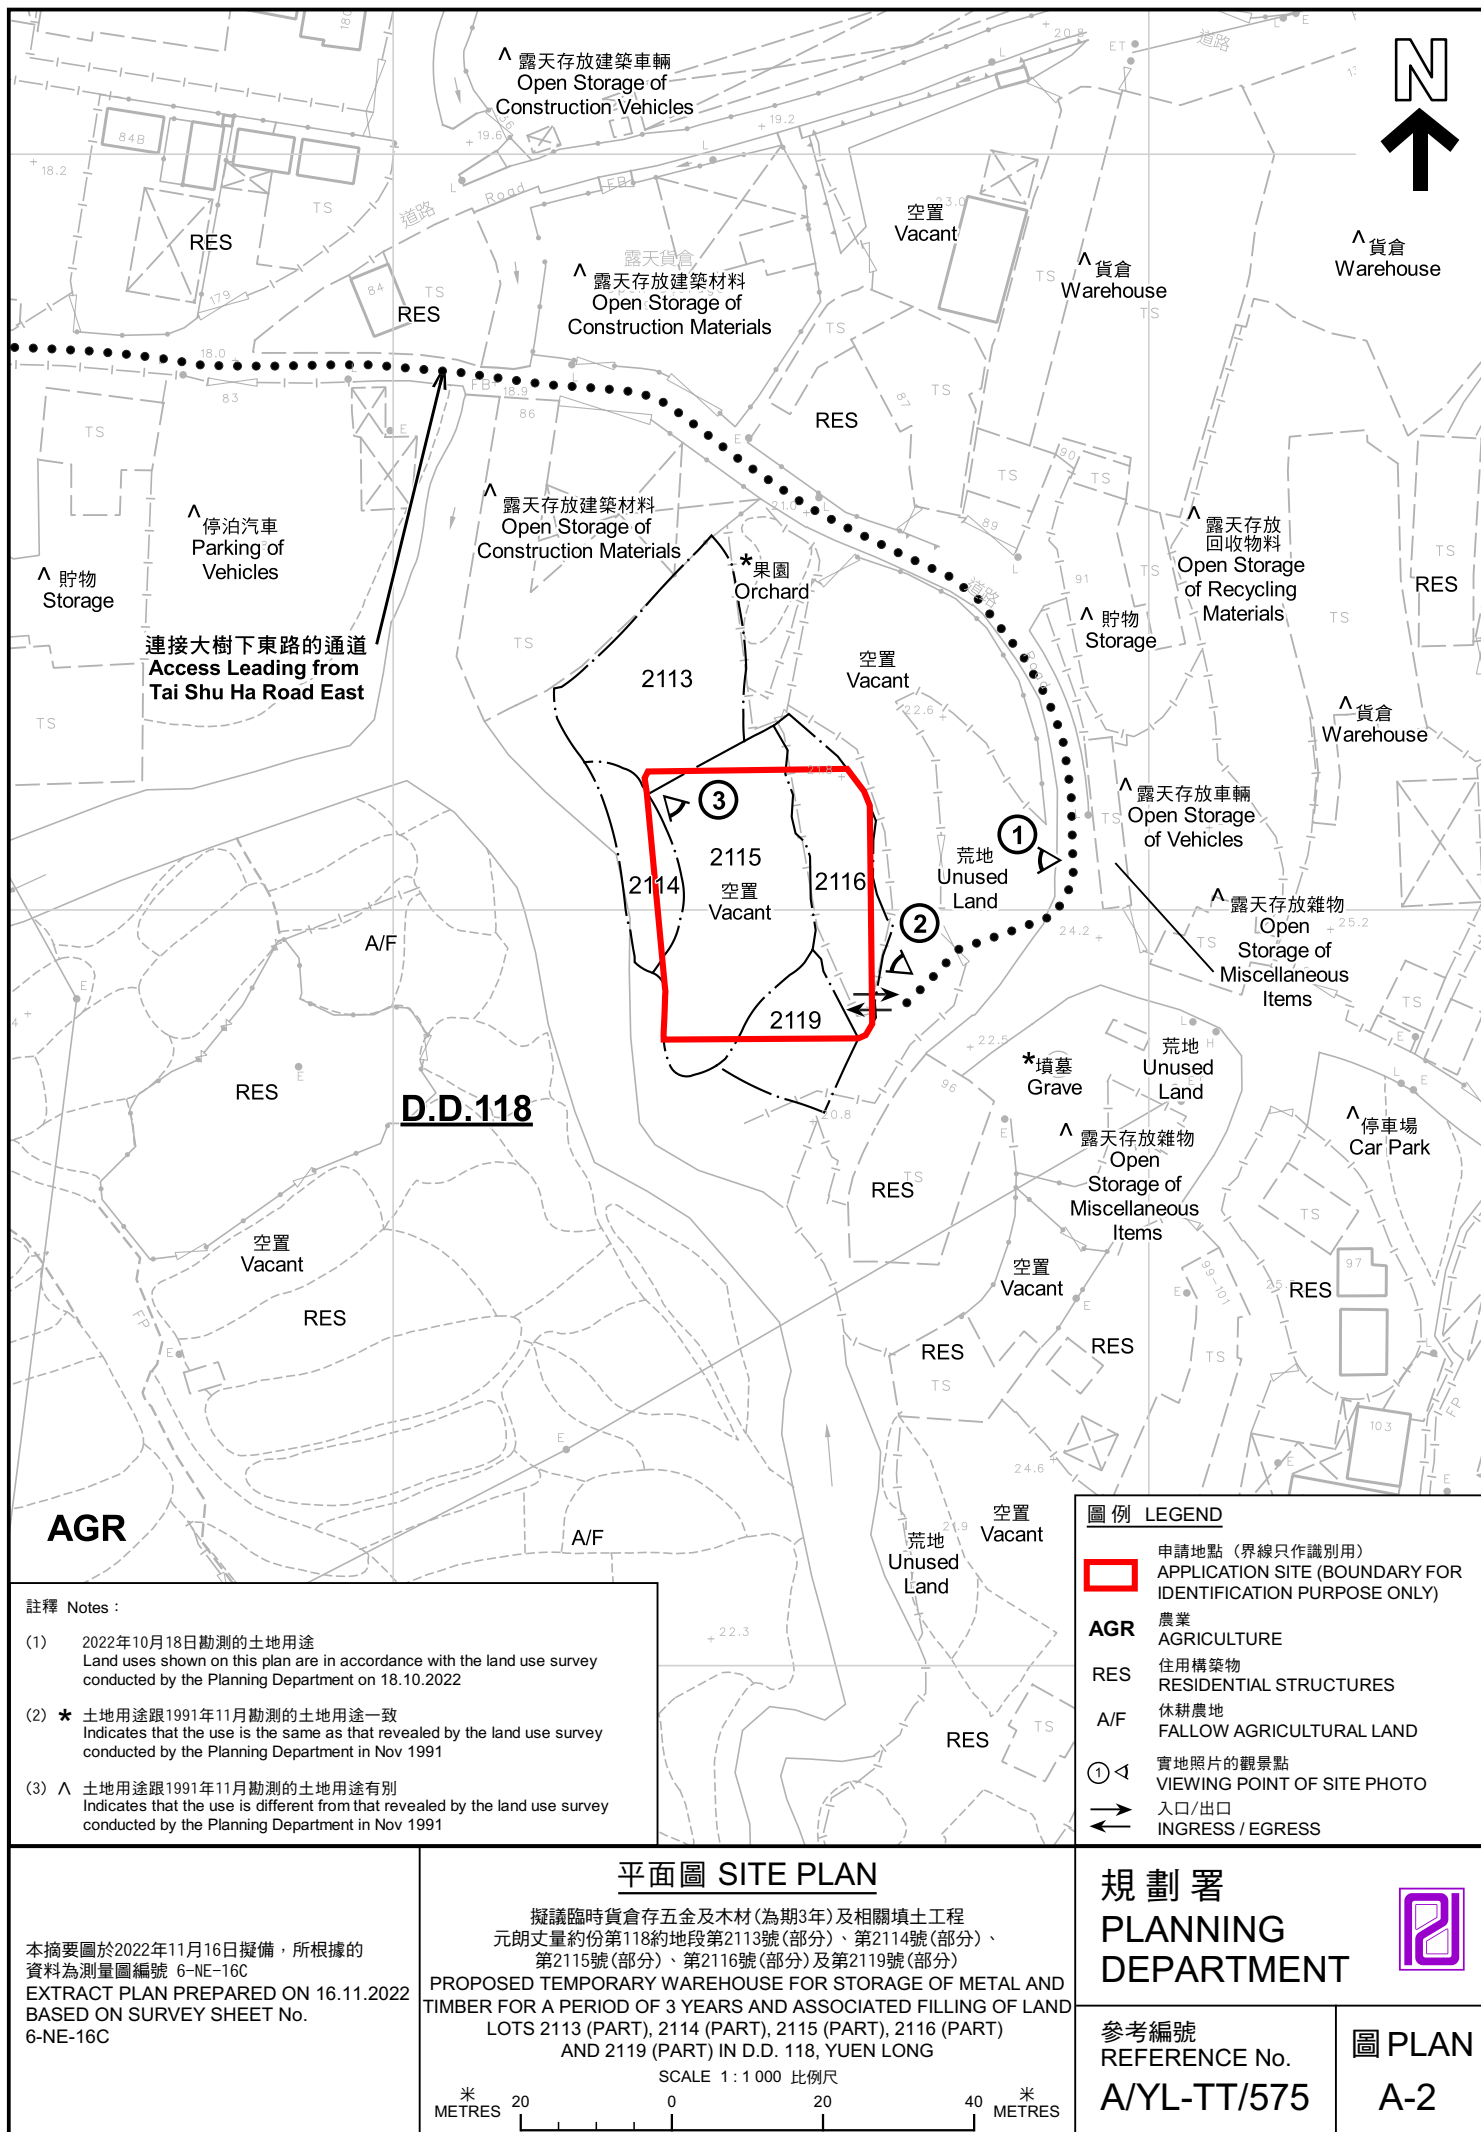



崇山新村
Sung Shan New Village

連接大樹下東路的通道
Access Leading from
Tai Shu Ha Road East



圖例 LEGEND



申請地點(界線只作識別用)
APPLICATION SITE
(BOUNDARY FOR IDENTIFICATION
PURPOSE ONLY)

航攝照片 AERIAL PHOTO

本摘要圖於2022年11月16日擬備，所根據
的資料為地政總署於2022年2月14日拍得
的航攝照片編號 E147902C
EXTRACT PLAN PREPARED ON 16.11.2022
BASED ON AERIAL PHOTO No.
E147902C TAKEN ON 14.2.2022 BY
LANDS DEPARTMENT

擬議臨時貨倉存五金及木材(為期3年)及相關填土工程
元朗丈量約份第118約地段第2113號(部分)、第2114號(部分)、
第2115號(部分)、第2116號(部分)及第2119號(部分)
PROPOSED TEMPORARY WAREHOUSE FOR STORAGE OF METAL AND
TIMBER FOR A PERIOD OF 3 YEARS AND ASSOCIATED FILLING OF LAND
LOTS 2113 (PART), 2114 (PART), 2115 (PART), 2116 (PART)
AND 2119 (PART) IN D.D. 118, YUEN LONG

規劃署
PLANNING
DEPARTMENT



參考編號
REFERENCE No.
A/YL-TT/575

圖 PLAN
A-3



申請地點界線只作識別用 APPLICATION SITE BOUNDARY FOR IDENTIFICATION PURPOSE ONLY

實地照片 SITE PHOTOS

本圖於2022年11月22日擬備，所根據的資料為攝於2022年10月25日的實地照片
PLAN PREPARED ON 22.11.2022
BASED ON SITE PHOTOS
TAKEN ON 25.10.2022

擬議臨時貨倉存五金及木材(為期3年)及相關填土工程
元朗丈量約份第118約地段第2113號(部分)、第2114號(部分)、
第2115號(部分)、第2116號(部分)及第2119號(部分)
PROPOSED TEMPORARY WAREHOUSE FOR STORAGE OF METAL AND
TIMBER FOR A PERIOD OF 3 YEARS AND ASSOCIATED FILLING OF LAND
LOTS 2113 (PART), 2114 (PART), 2115 (PART), 2116 (PART)
AND 2119 (PART) IN D.D. 118, YUEN LONG

規劃署
PLANNING
DEPARTMENT



參考編號
REFERENCE No.
A/YL-TT/575

圖 PLAN
A-4