


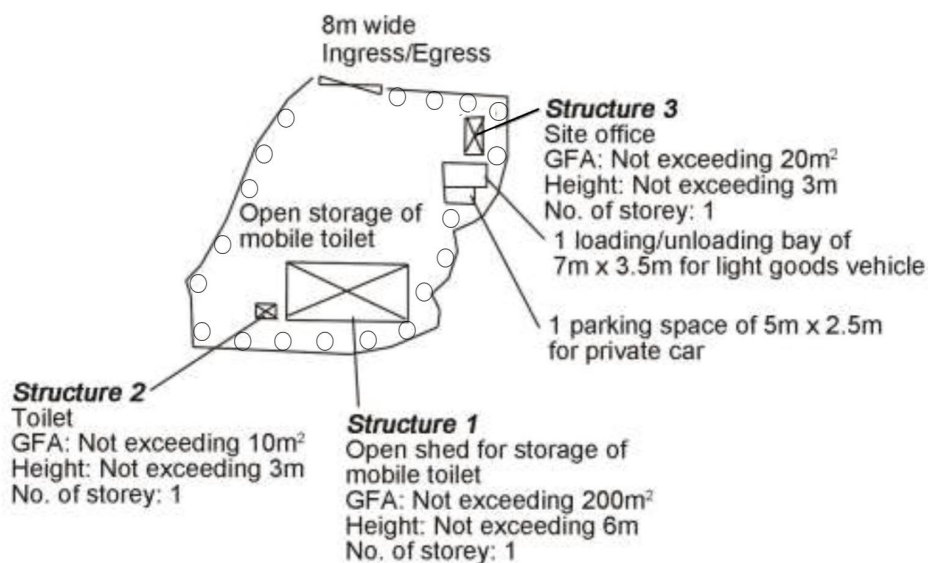

Tree	Approximate Height	Spacing
○ Proposed <i>Cassia surattensis</i>	2.75m	4m



Project 項目名稱:

Proposed Temporary Open Storage of Mobile Toilet for a Period of 3 Years and Filling of Land at Lots 1551, 1552, 1556 (Part) & 1557 (Part) in D.D. 118, Yuen Long, New Territories

Drawing Title 圖目:

Proposed Landscape Plan

Drawing No. 圖號:

Figure 11


Remarks 備註:

1m x 1m tree pits will be provided

No storage of materials will be carried out within 1m space from the proposed trees

Scale 比例:

1:1000

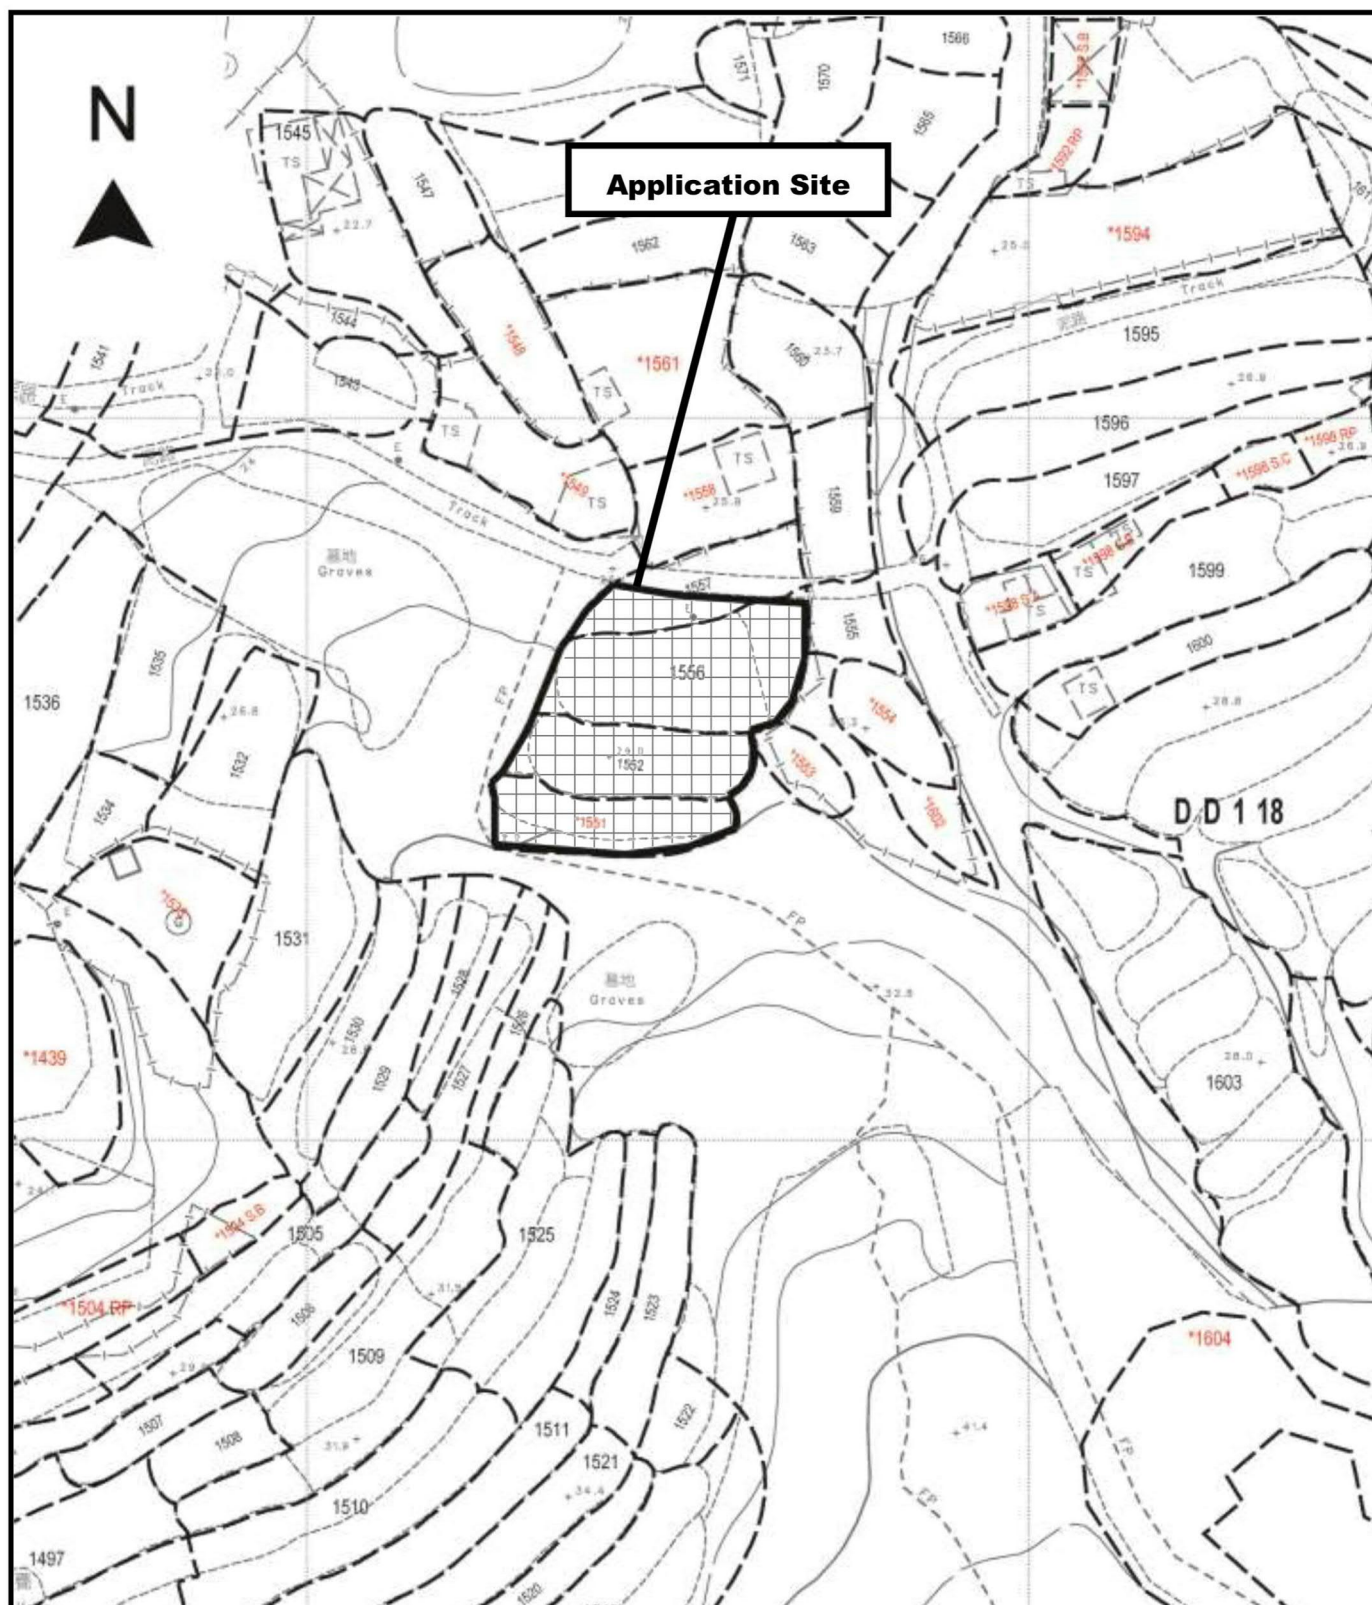

Project 項目名稱:

Proposed Temporary Open Storage of Mobile Toilet for a Period of 3 Years and Filling of Land at Lots 1551, 1552, 1556 (Part) & 1557 (Part) in D.D. 118, Yuen Long, New Territories


Drawing Title 圖目:

Site Plan

Drawing No. 圖號:


Figure 1

Remarks 備註:

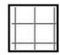 Area to be paved by 0.2m thick concrete

Scale 比例:

1:1000

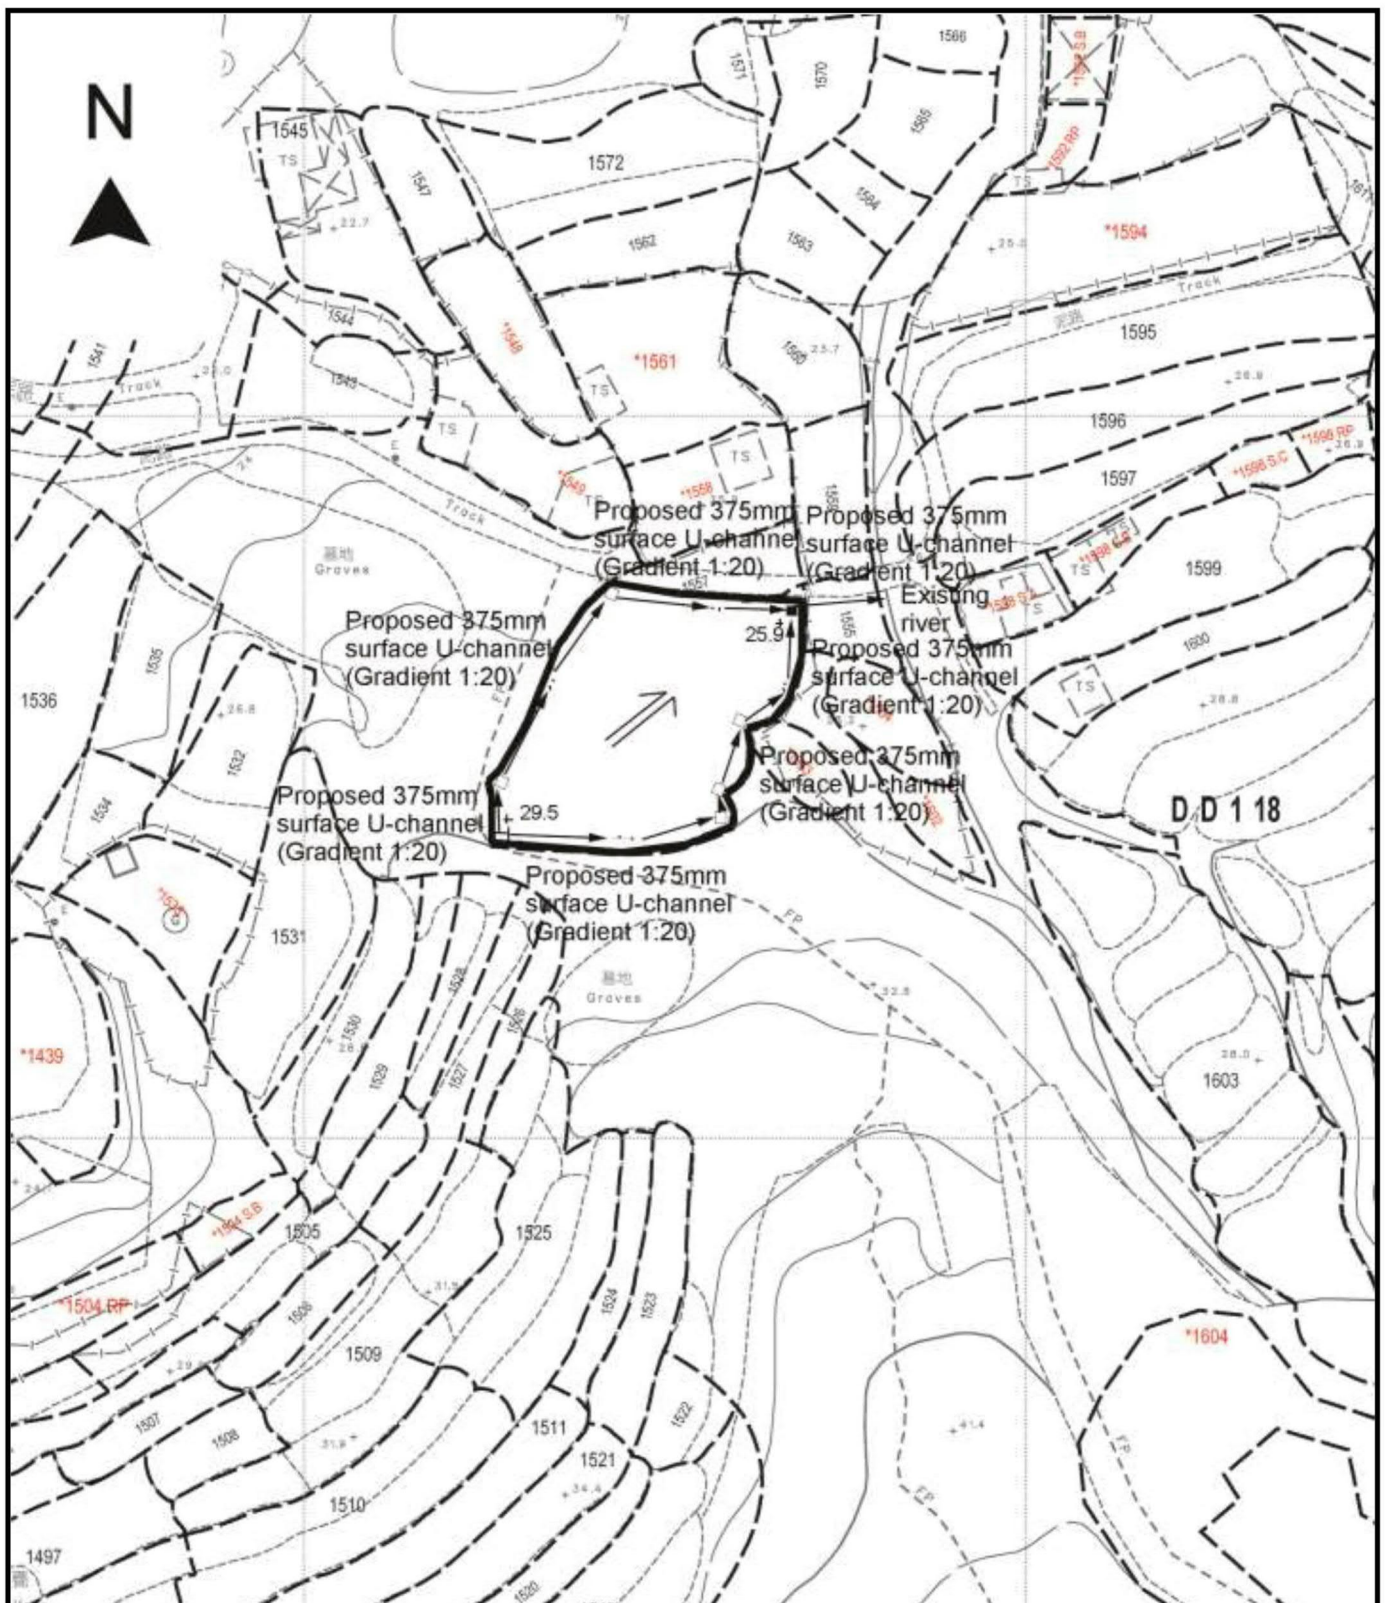

Project 項目名稱:

Proposed Temporary Open Storage of Mobile Toilet for a Period of 3 Years and Filling of Land at Lots 1551, 1552, 1556 (Part) & 1557 (Part) in D.D. 118, Yuen Long, New Territories

Drawing Title 圖目:

Proposed Drainage Plan

Drawing No. 圖號:


Figure 4


Remarks 備註:

- ☐ Proposed catchpit
- ☒ Proposed catchpit with Sand trap
- Flow of surface runoff
- +_{29.5} Level (in mPD)

Scale 比例:

1:1000

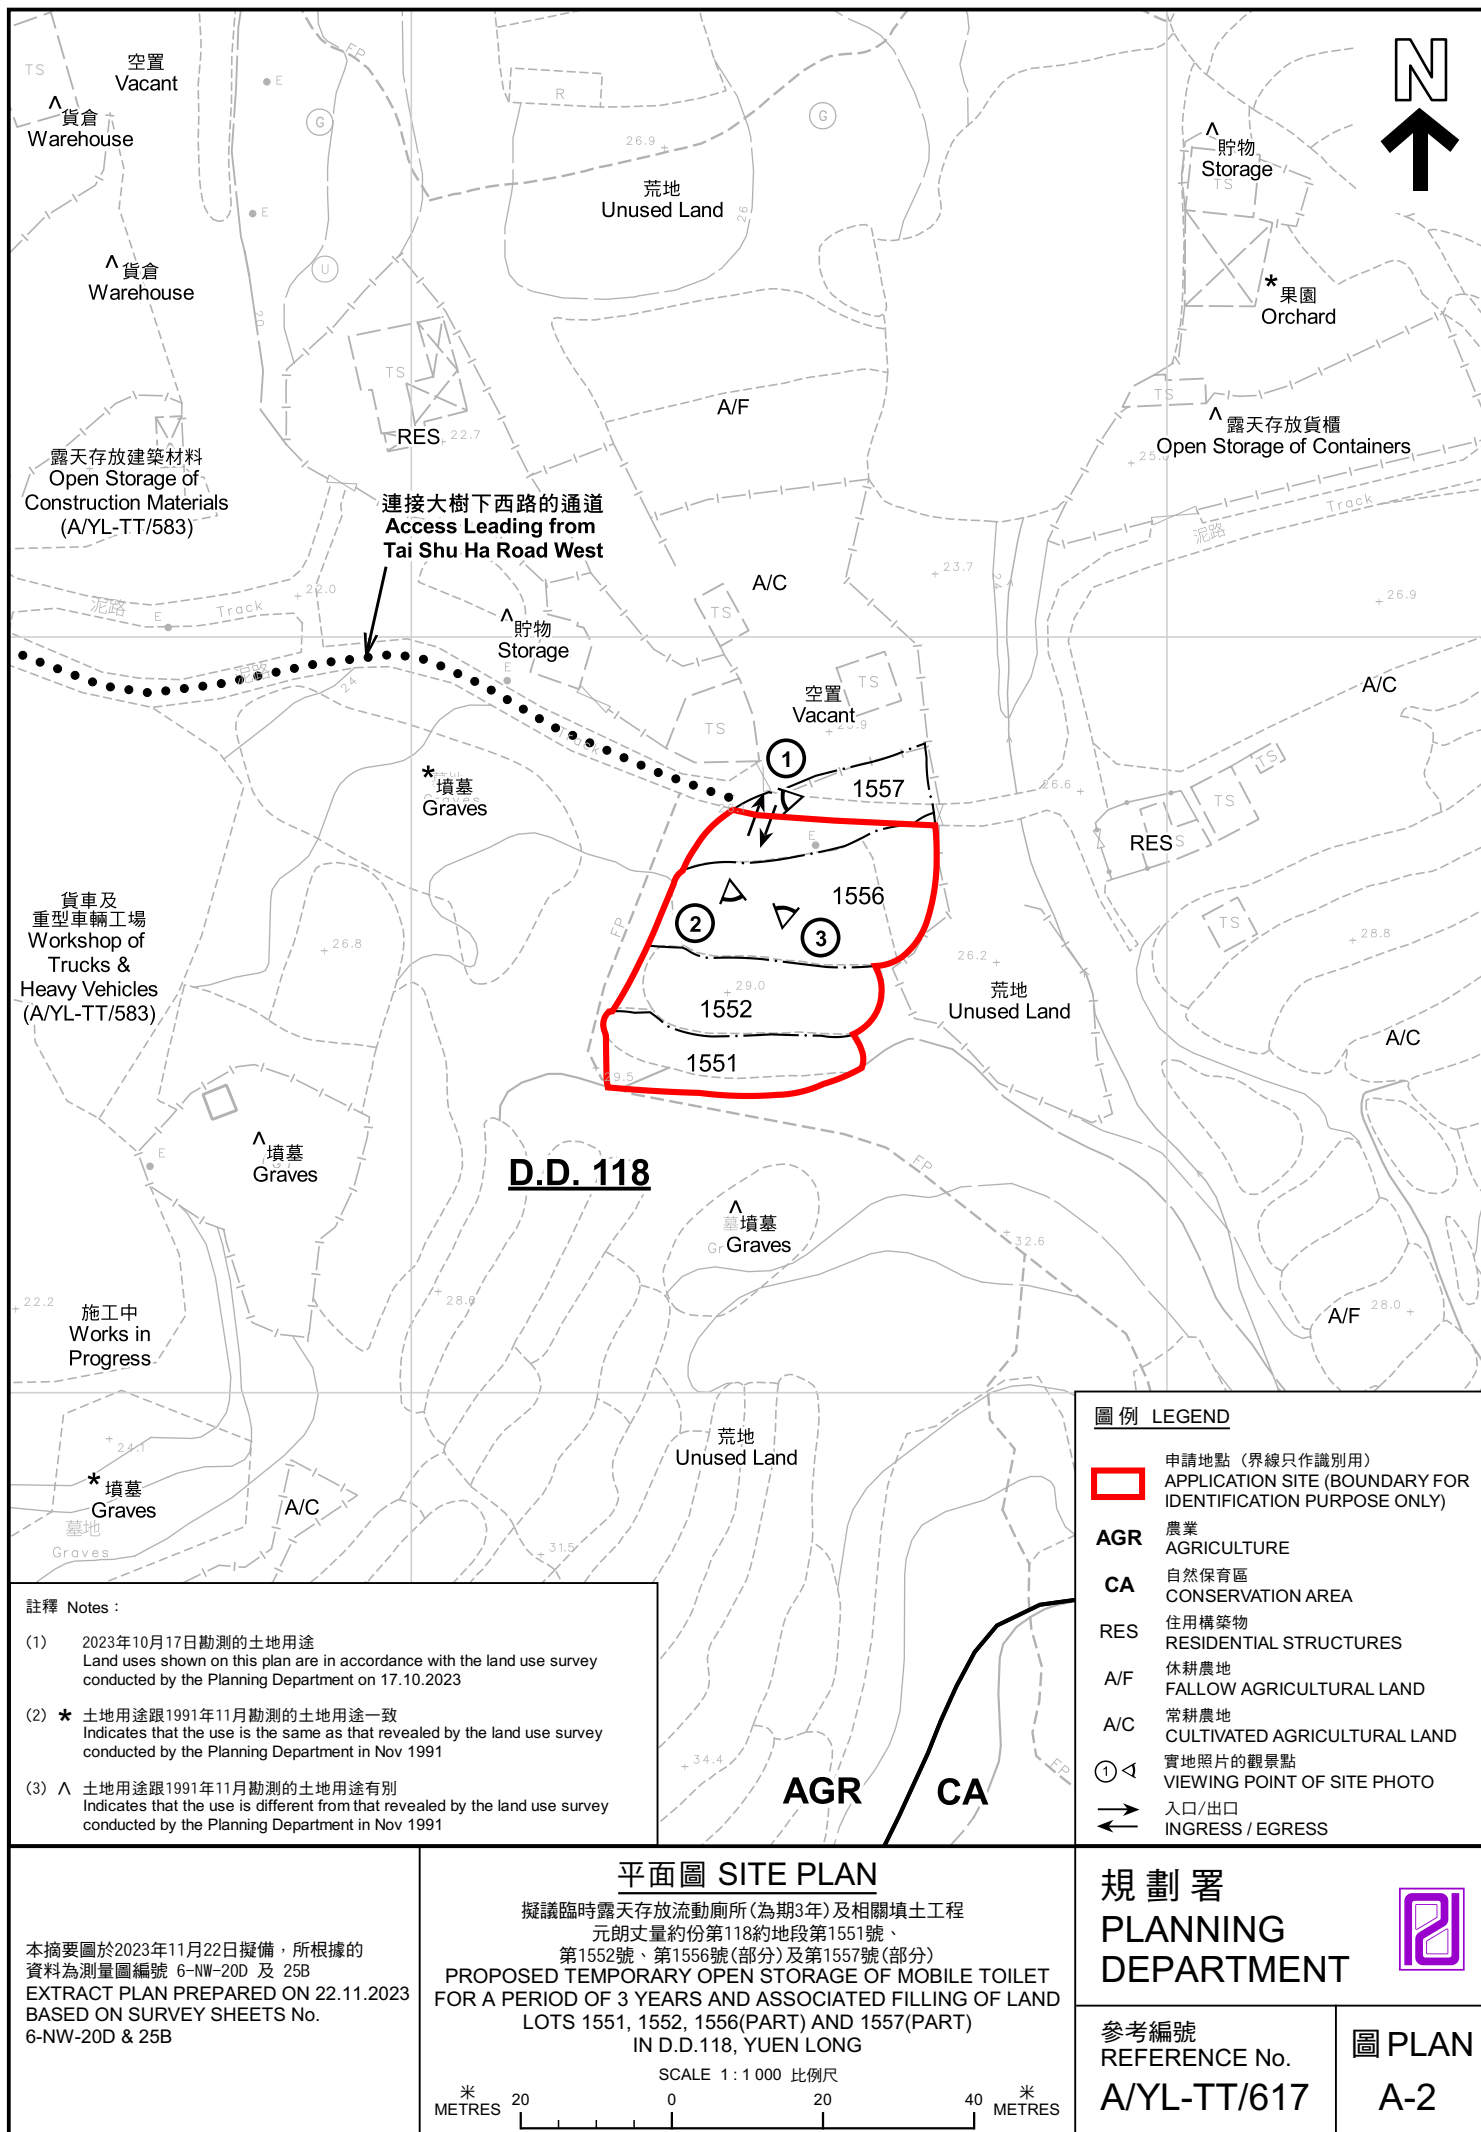

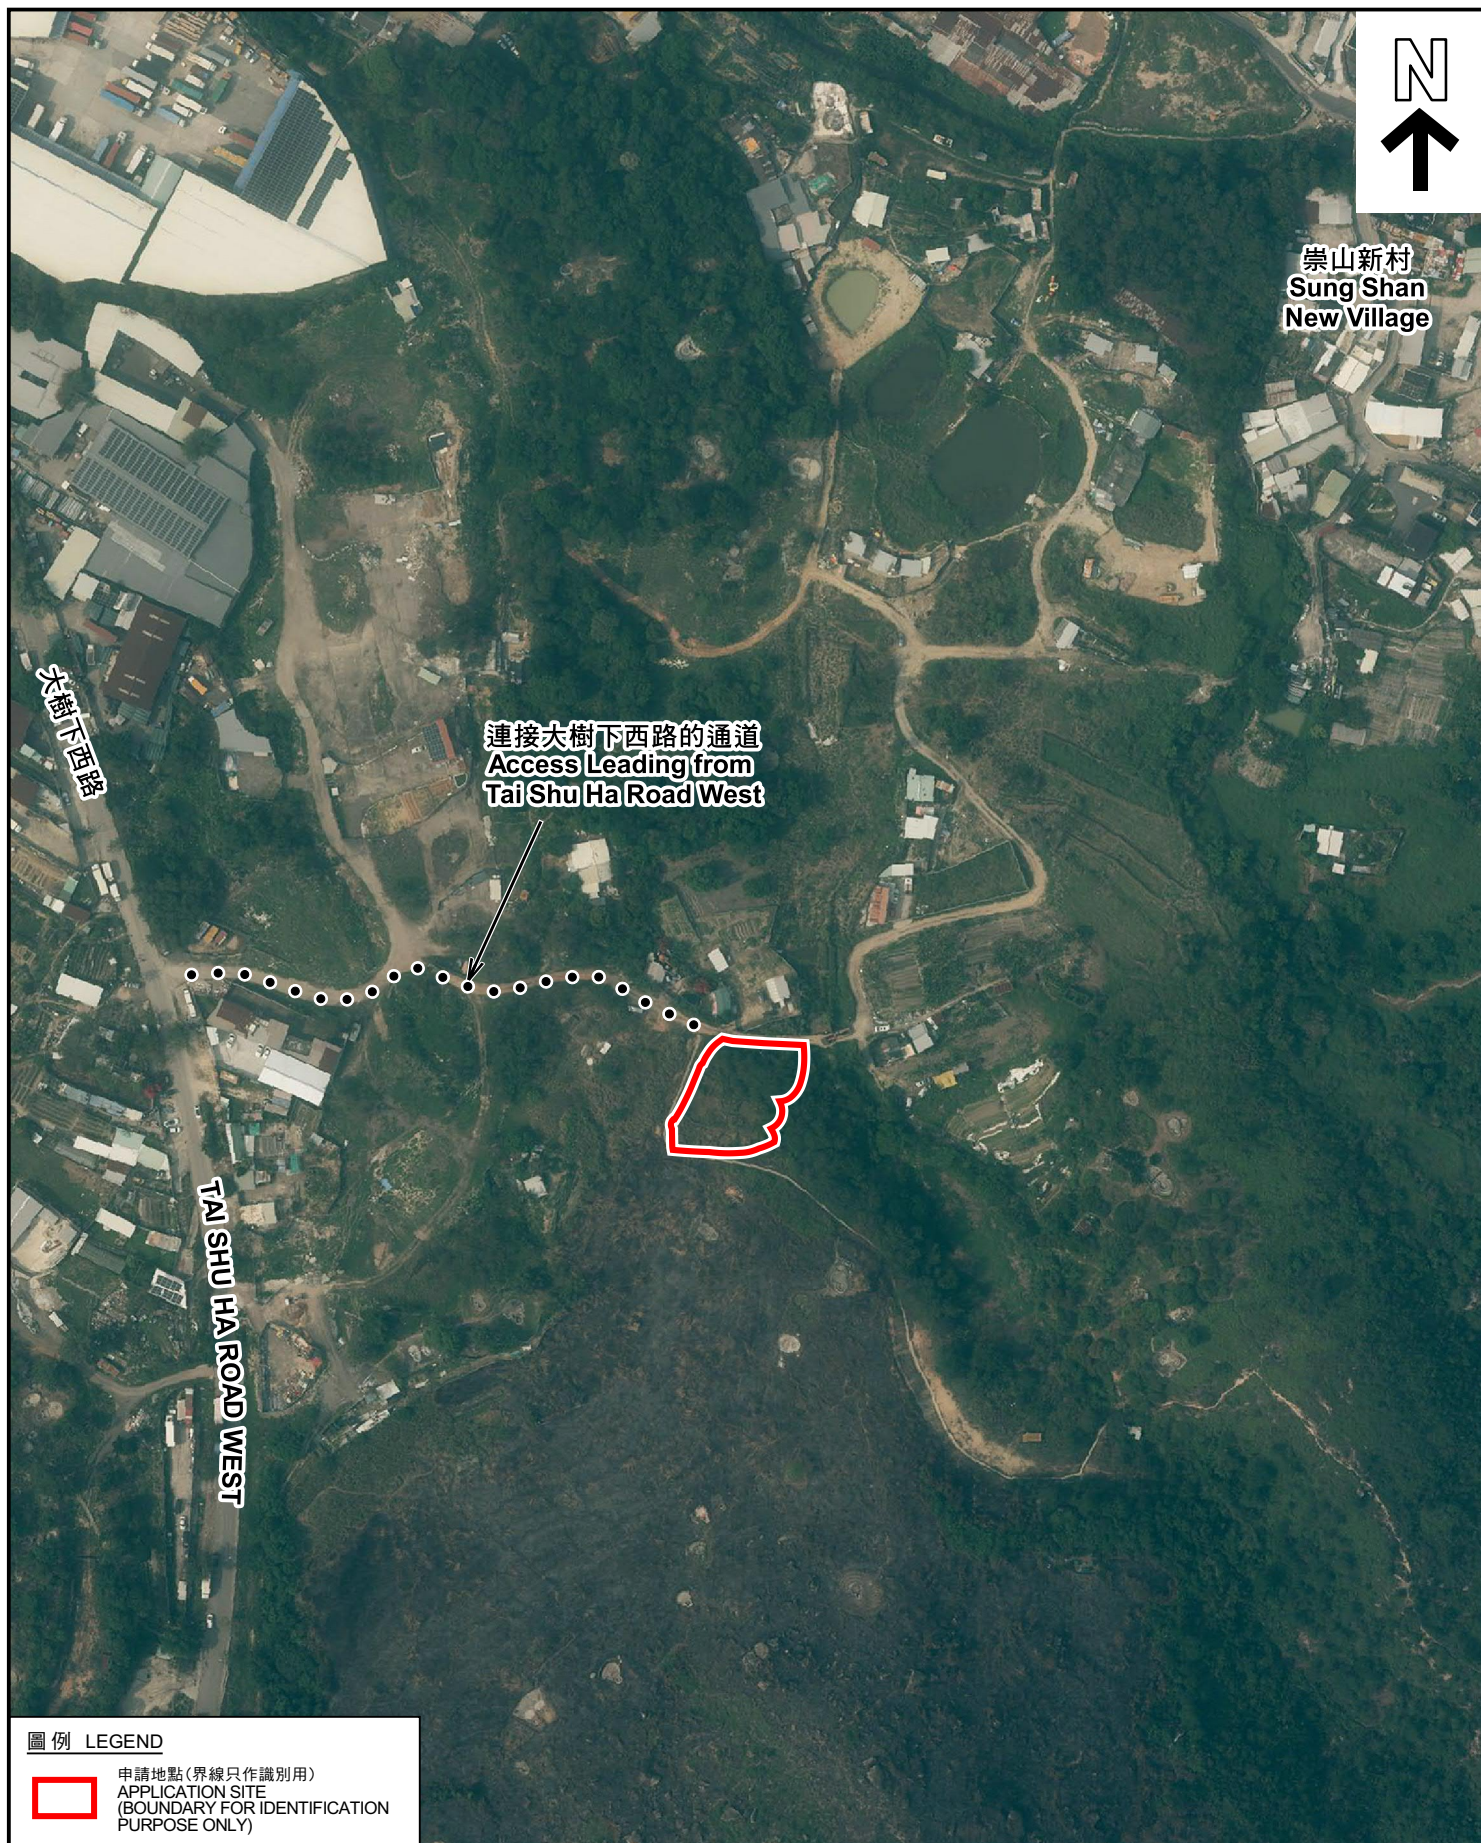

圖例 LEGEND

 申請地點(界線只作識別用)
APPLICATION SITE
(BOUNDARY FOR IDENTIFICATION
PURPOSE ONLY)

本摘要圖於2023年11月21日擬備，所根據的資料為地政總署於2022年4月7日拍得的航攝照片編號 E159935C
EXTRACT PLAN PREPARED ON 21.11.2023
BASED ON AERIAL PHOTO No.
E159935C TAKEN ON 7.4.2022 BY
LANDS DEPARTMENT

航攝照片 AERIAL PHOTO

擬議臨時露天存放流動廁所(為期3年)及相關填土工程
元朗丈量約份第118約地段第1551號、
第1552號、第1556號(部分)及第1557號(部分)
PROPOSED TEMPORARY OPEN STORAGE OF MOBILE TOILET
FOR A PERIOD OF 3 YEARS AND ASSOCIATED FILLING OF LAND
LOTS 1551, 1552, 1556(PART) AND 1557(PART)
IN D.D.118, YUEN LONG

規劃署
PLANNING
DEPARTMENT



參考編號
REFERENCE No.
A/YL-TT/617

圖 PLAN
A-3



實地照片 SITE PHOTOS

本圖於2023年11月21日擬備，所根據的資料為攝於2023年10月17日的實地照片
PLAN PREPARED ON 21.11.2023
BASED ON SITE PHOTOS
TAKEN ON 17.10.2023

擬議臨時露天存放流動廁所(為期3年)及相關填土工程
元朗丈量約份第118約地段第1551號、
第1552號、第1556號(部分)及第1557號(部分)
PROPOSED TEMPORARY OPEN STORAGE OF MOBILE TOILET
FOR A PERIOD OF 3 YEARS AND ASSOCIATED FILLING OF LAND
LOTS 1551, 1552, 1556(PART) AND 1557(PART)
IN D.D.118, YUEN LONG

規 劃 署
PLANNING
DEPARTMENT



參考編號
REFERENCE No.
A/YL-TT/617

圖 PLAN
A-4