



Structure 3

Toilet
GFA: Not exceeding 4m²
Height: Not exceeding 4m
No. of storey: 1

Structure 2

Site office
GFA: Not exceeding 20m²
Height: Not exceeding 4m
No. of storey: 1


6m wide
Ingress/
Egress

12m diameter
manoeuvring
circle

3 parking spaces
of 5m x 2.5m for
private car

Structure 1

Dog kennel
GFA: Not exceeding 225m²
Height: Not exceeding 4m
No. of storey: 1

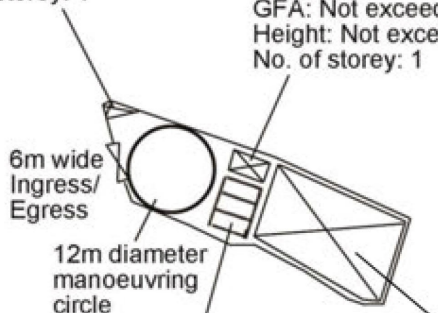

Project 項目名稱:

Proposed Temporary Animal
Boarding Establishment (Dog
Kennel) for a Period of 3 Years and
Filling of Land at Lots 1295 S.B RP
(Part) & 1436 in D.D. 118, Tai Shu
Ha Road West, Yuen Long, New
Territories

Drawing Title 圖目:

Proposed Layout Plan

Drawing No. 圖號:

Figure 3

Remarks 備註:

Scale 比例:

1:1000


(摘錄自申請人於 14. 12. 2023 呈交的進一步資料)
(Extract from Applicant's Further
Information Submitted on 14.12.2023)


參考編號

REFERENCE No.
A/YL-TT/621

繪圖 DRAWING

A-1

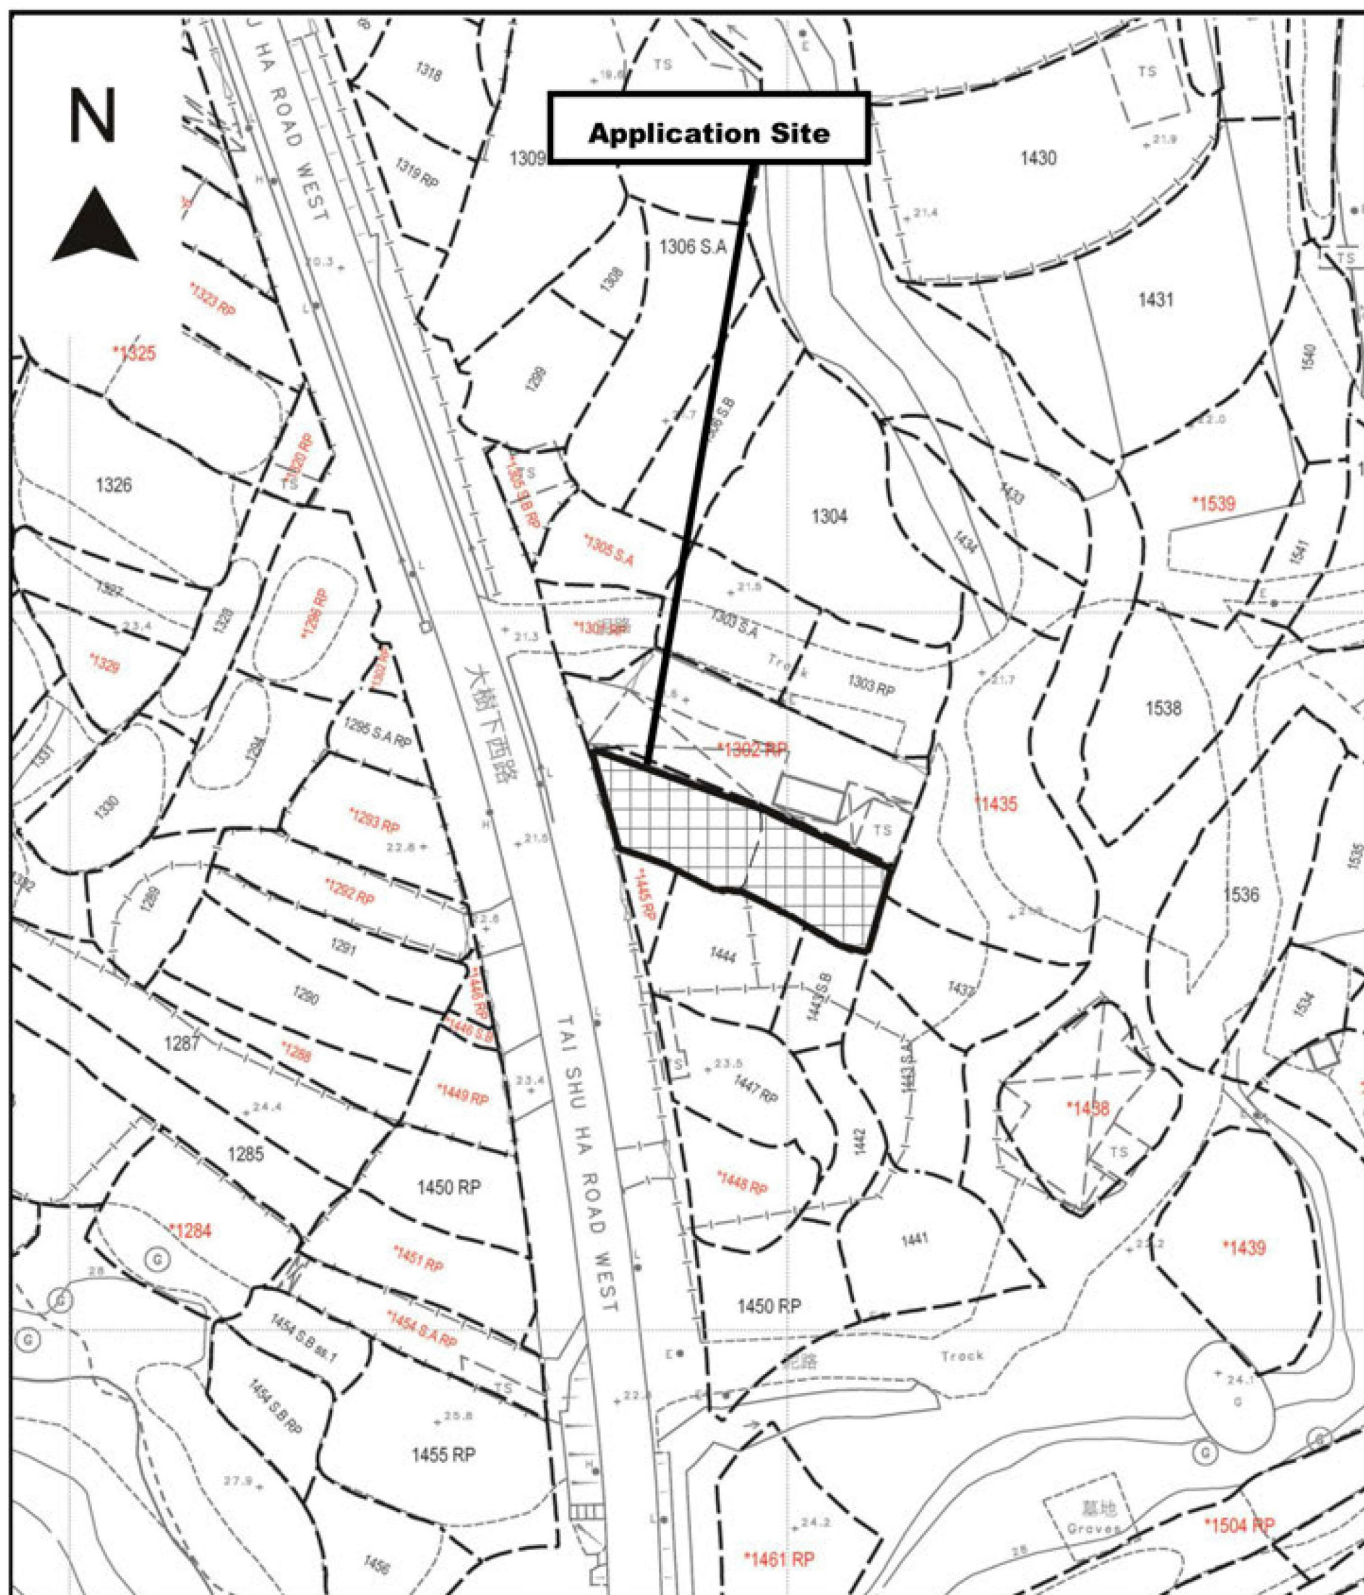
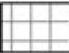
<p>Project 項目名稱:</p> <p>Proposed Temporary Animal Boarding Establishment (Dog Kennel) for a Period of 3 Years and Filling of Land at Lots 1295 S.B RP (Part) & 1436 in D.D. 118, Tai Shu Ha Road West, Yuen Long, New Territories</p>	<p>Drawing Title 圖目:</p> <p>Site Paving Plan</p> <p>Drawing No. 圖號:</p> <p>Figure 6</p>	<p>Remarks 備註:</p> <p> Regularization of paved site by 0.2m concrete</p> <p>Scale 比例:</p> <p>1:1000</p>
---	---	--

(摘錄自申請人於 14.12.2023 呈交的進一步資料)
(Extract from Applicant's Further Information Submitted on 14.12.2023)


參考編號
REFERENCE No.
AYL-TT/621

繪圖 DRAWING
A-2



<p>Project 項目名稱:</p> <p>Proposed Temporary Animal Boarding Establishment (Dog Kennel) for a Period of 3 Years at Lots 1295 S.B RP (Part) & 1436 in D.D. 118, Tai Shu Ha Road West, Yuen Long, New Territories</p>	<p>Drawing Title 圖目:</p> <p>Proposed Run-in/Out Arrangement</p>	<p>Remarks 備註:</p>
	<p>Drawing No. 圖號:</p> <p>Figure 5</p>	

<p>(摘錄自申請人於 27. 10. 2023 呈交的申請書) (Extract from Applicant's Submission of 27.10.2023)</p>	<p>參考編號 REFERENCE No. AYL-TT/621</p>	<p>繪圖 DRAWING A-3</p>
--	--	---------------------------

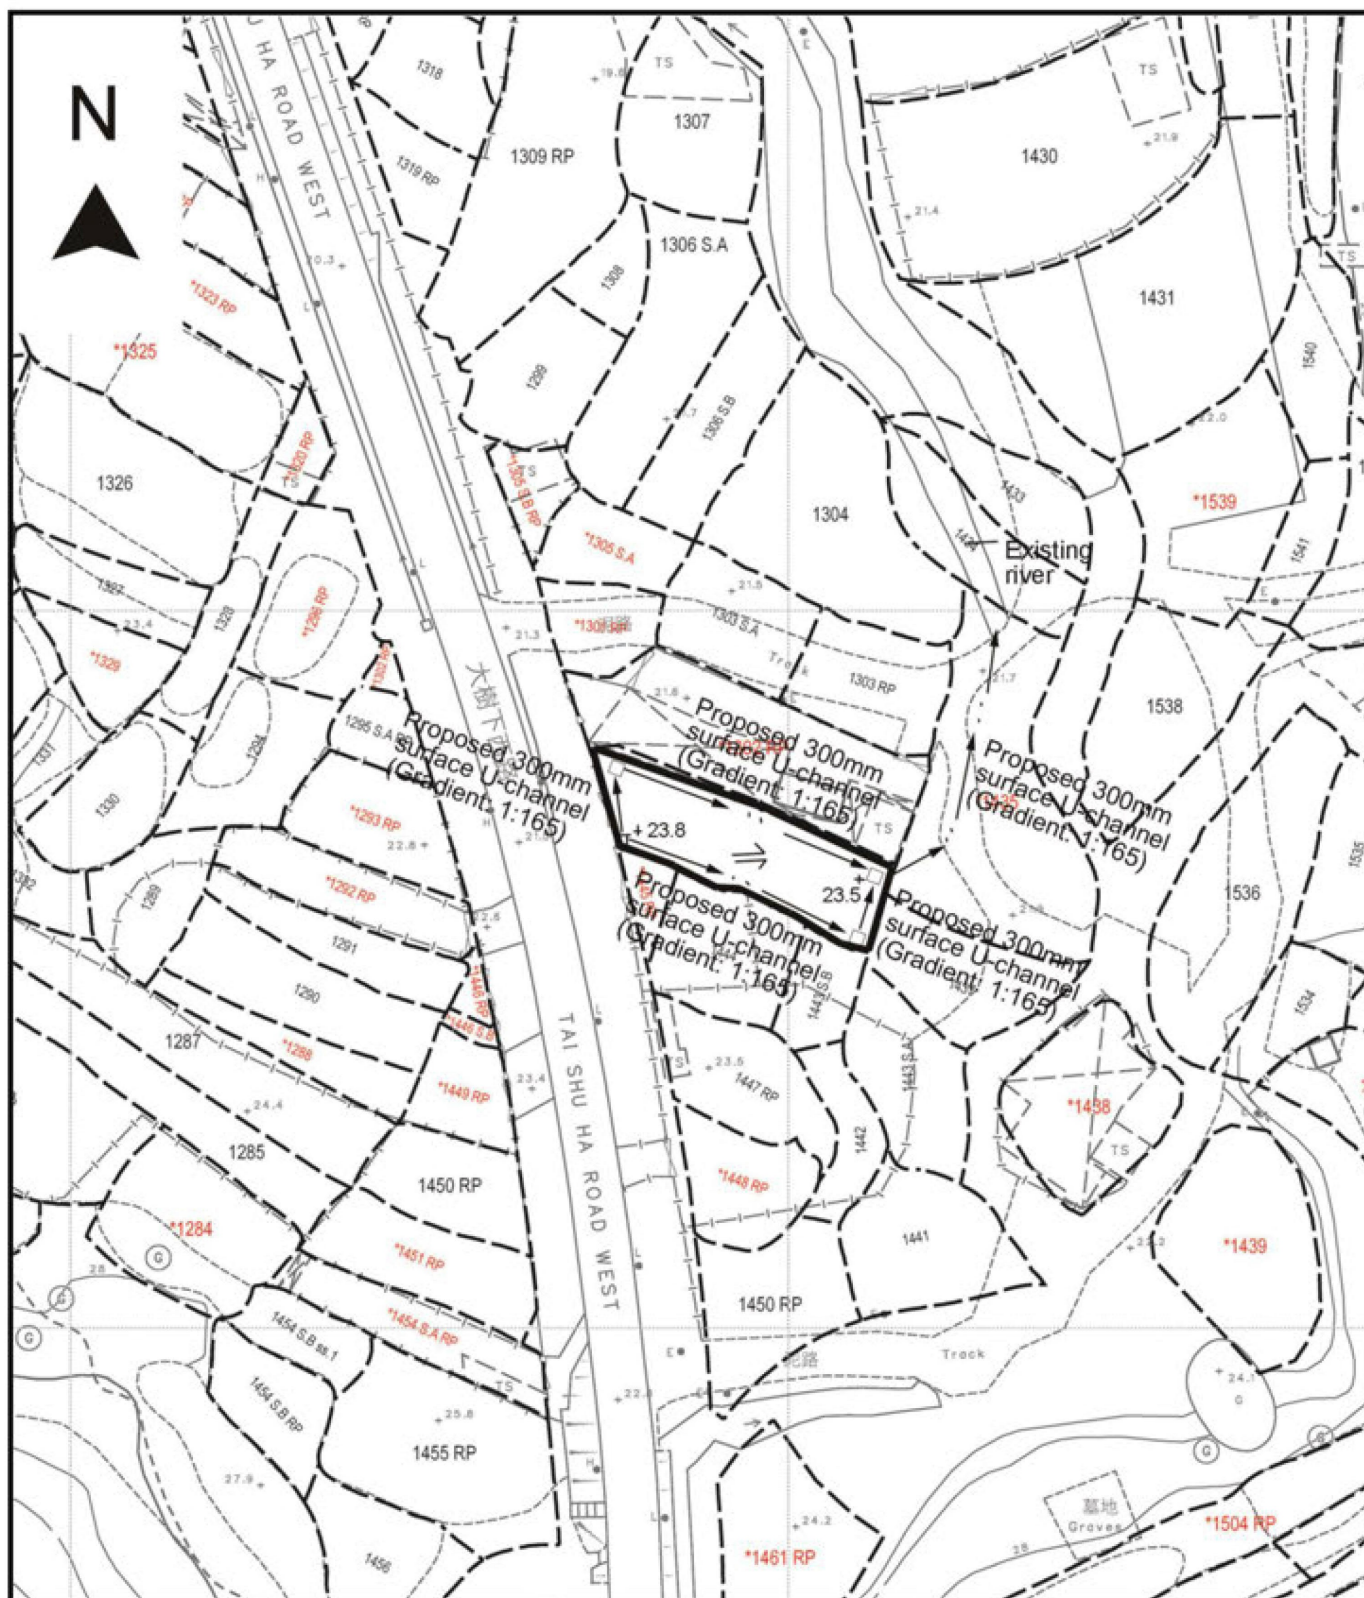

Project 項目名稱:

Proposed Temporary Animal Boarding Establishment (Dog Kennel) for a Period of 3 Years and Filling of Land at Lots 1295 S.B RP (Part) & 1436 in D.D. 118, Tai Shu Ha Road West, Yuen Long, New Territories

Drawing Title 圖目:

Proposed Drainage Plan

Drawing No. 圖號:

Figure 4

Remarks 備註:

- ☐ Proposed catchpit
- Flow of surface runoff
- +23.8 Level (in mPD)

Scale 比例:

1:1000

(摘錄自申請人於 14.12.2023 呈交的進一步資料)
(Extract from Applicant's Further
Information Submitted on 14.12.2023)

參考編號
REFERENCE No.
AYL-TT/621

繪圖 DRAWING
A-4



Structure 3

Toilet
GFA: Not exceeding 4m²
Height: Not exceeding 4m
No. of storey: 1

Structure 2

Site office
GFA: Not exceeding 20m²
Height: Not exceeding 4m
No. of storey: 1


6m wide
Ingress/
Egress

12m diameter
manoeuvring
circle

3 parking spaces
of 5m x 2.5m for
private car

Structure 1

Dog kennel
GFA: Not exceeding 225m²
Height: Not exceeding 4m
No. of storey: 1

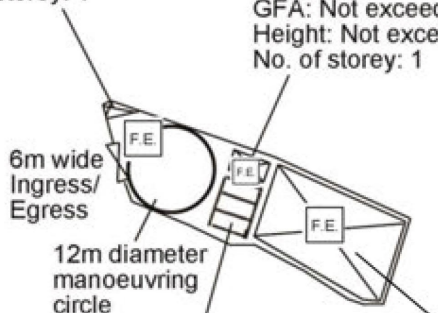

Project 項目名稱:

Proposed Temporary Animal Boarding Establishment (Dog Kennel) for a Period of 3 Years and Filling of Land at Lots 1295 S.B RP (Part) & 1436 in D.D. 118, Tai Shu Ha Road West, Yuen Long, New Territories


Drawing Title 圖目:

Proposed Fire Service Installations Plan

Drawing No. 圖號:


Figure 5

Remarks 備註:

 5kg carbon dioxide fire extinguisher

Scale 比例:

1:1000

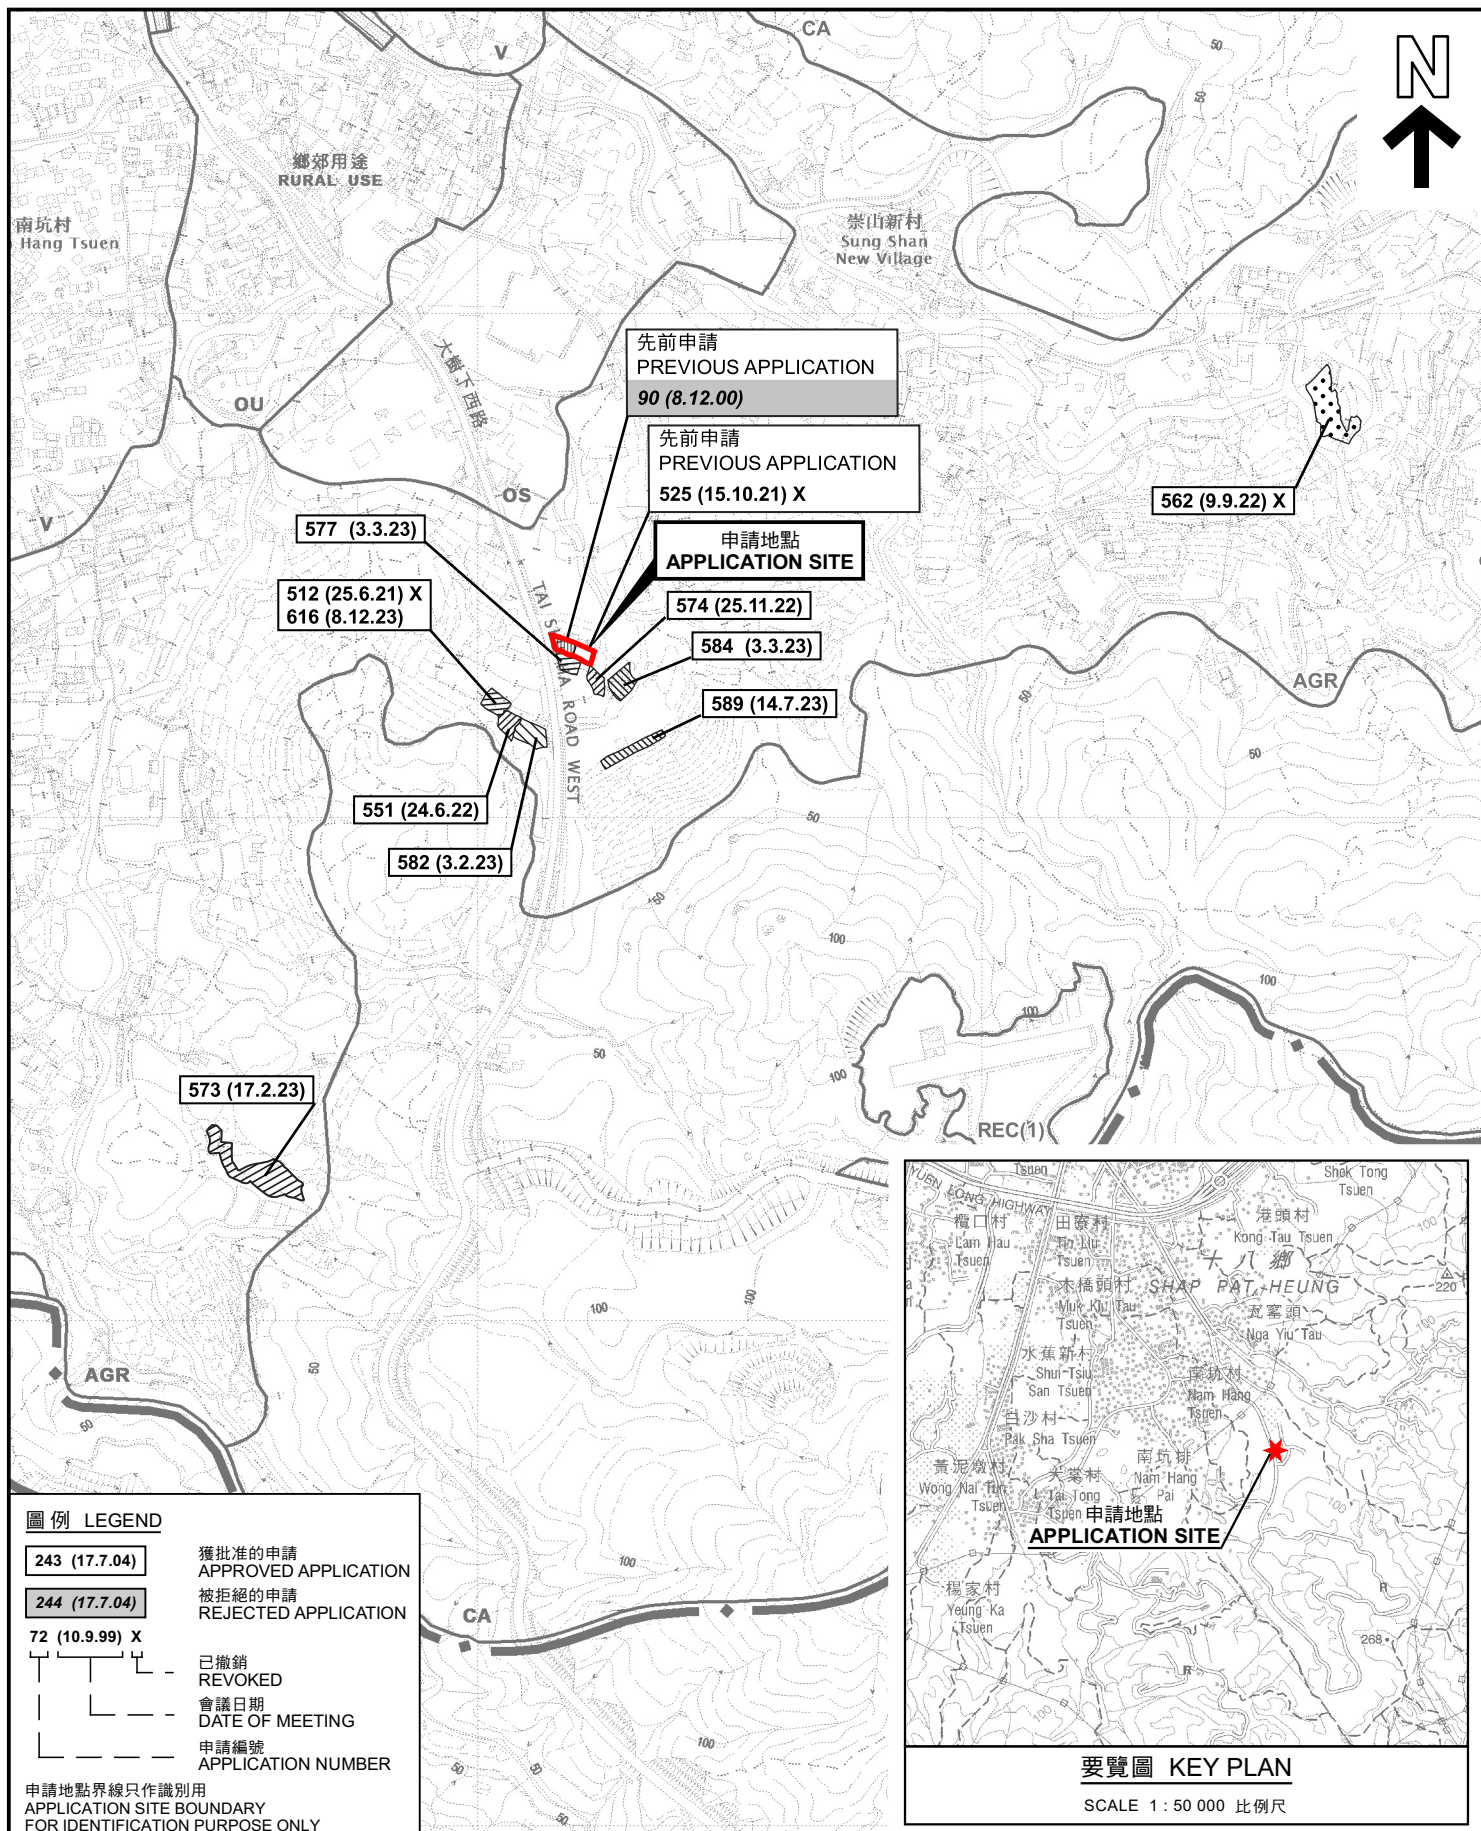

本摘要圖於2023年12月28日擬備，
所根據的資料為於2023年12月5日
核准的分區計劃大綱圖編號 S/YL-TT/20
EXTRACT PLAN PREPARED ON 28.12.2023
BASED ON OUTLINE ZONING PLAN No.
S/YL-TT/20 APPROVED ON 5.12.2023

位置圖 LOCATION PLAN

擬議臨時動物寄養所(為期3年)
元朗大樹下西路丈量約份第118約地段第1295號B分段餘段(部分)及第1436號
PROPOSED TEMPORARY ANIMAL BOARDING ESTABLISHMENT
FOR A PERIOD OF 3 YEARS
LOTS 1295 S.B RP (PART) AND 1436 IN D.D.118,
TAI SHU HA ROAD WEST, YUEN LONG

SCALE 1:7 500 比例尺


米 100 0 100 200 300 米
METRES


規劃署
PLANNING
DEPARTMENT




參考編號
REFERENCE No.
A/YL-TT/621

圖 PLAN
A-1

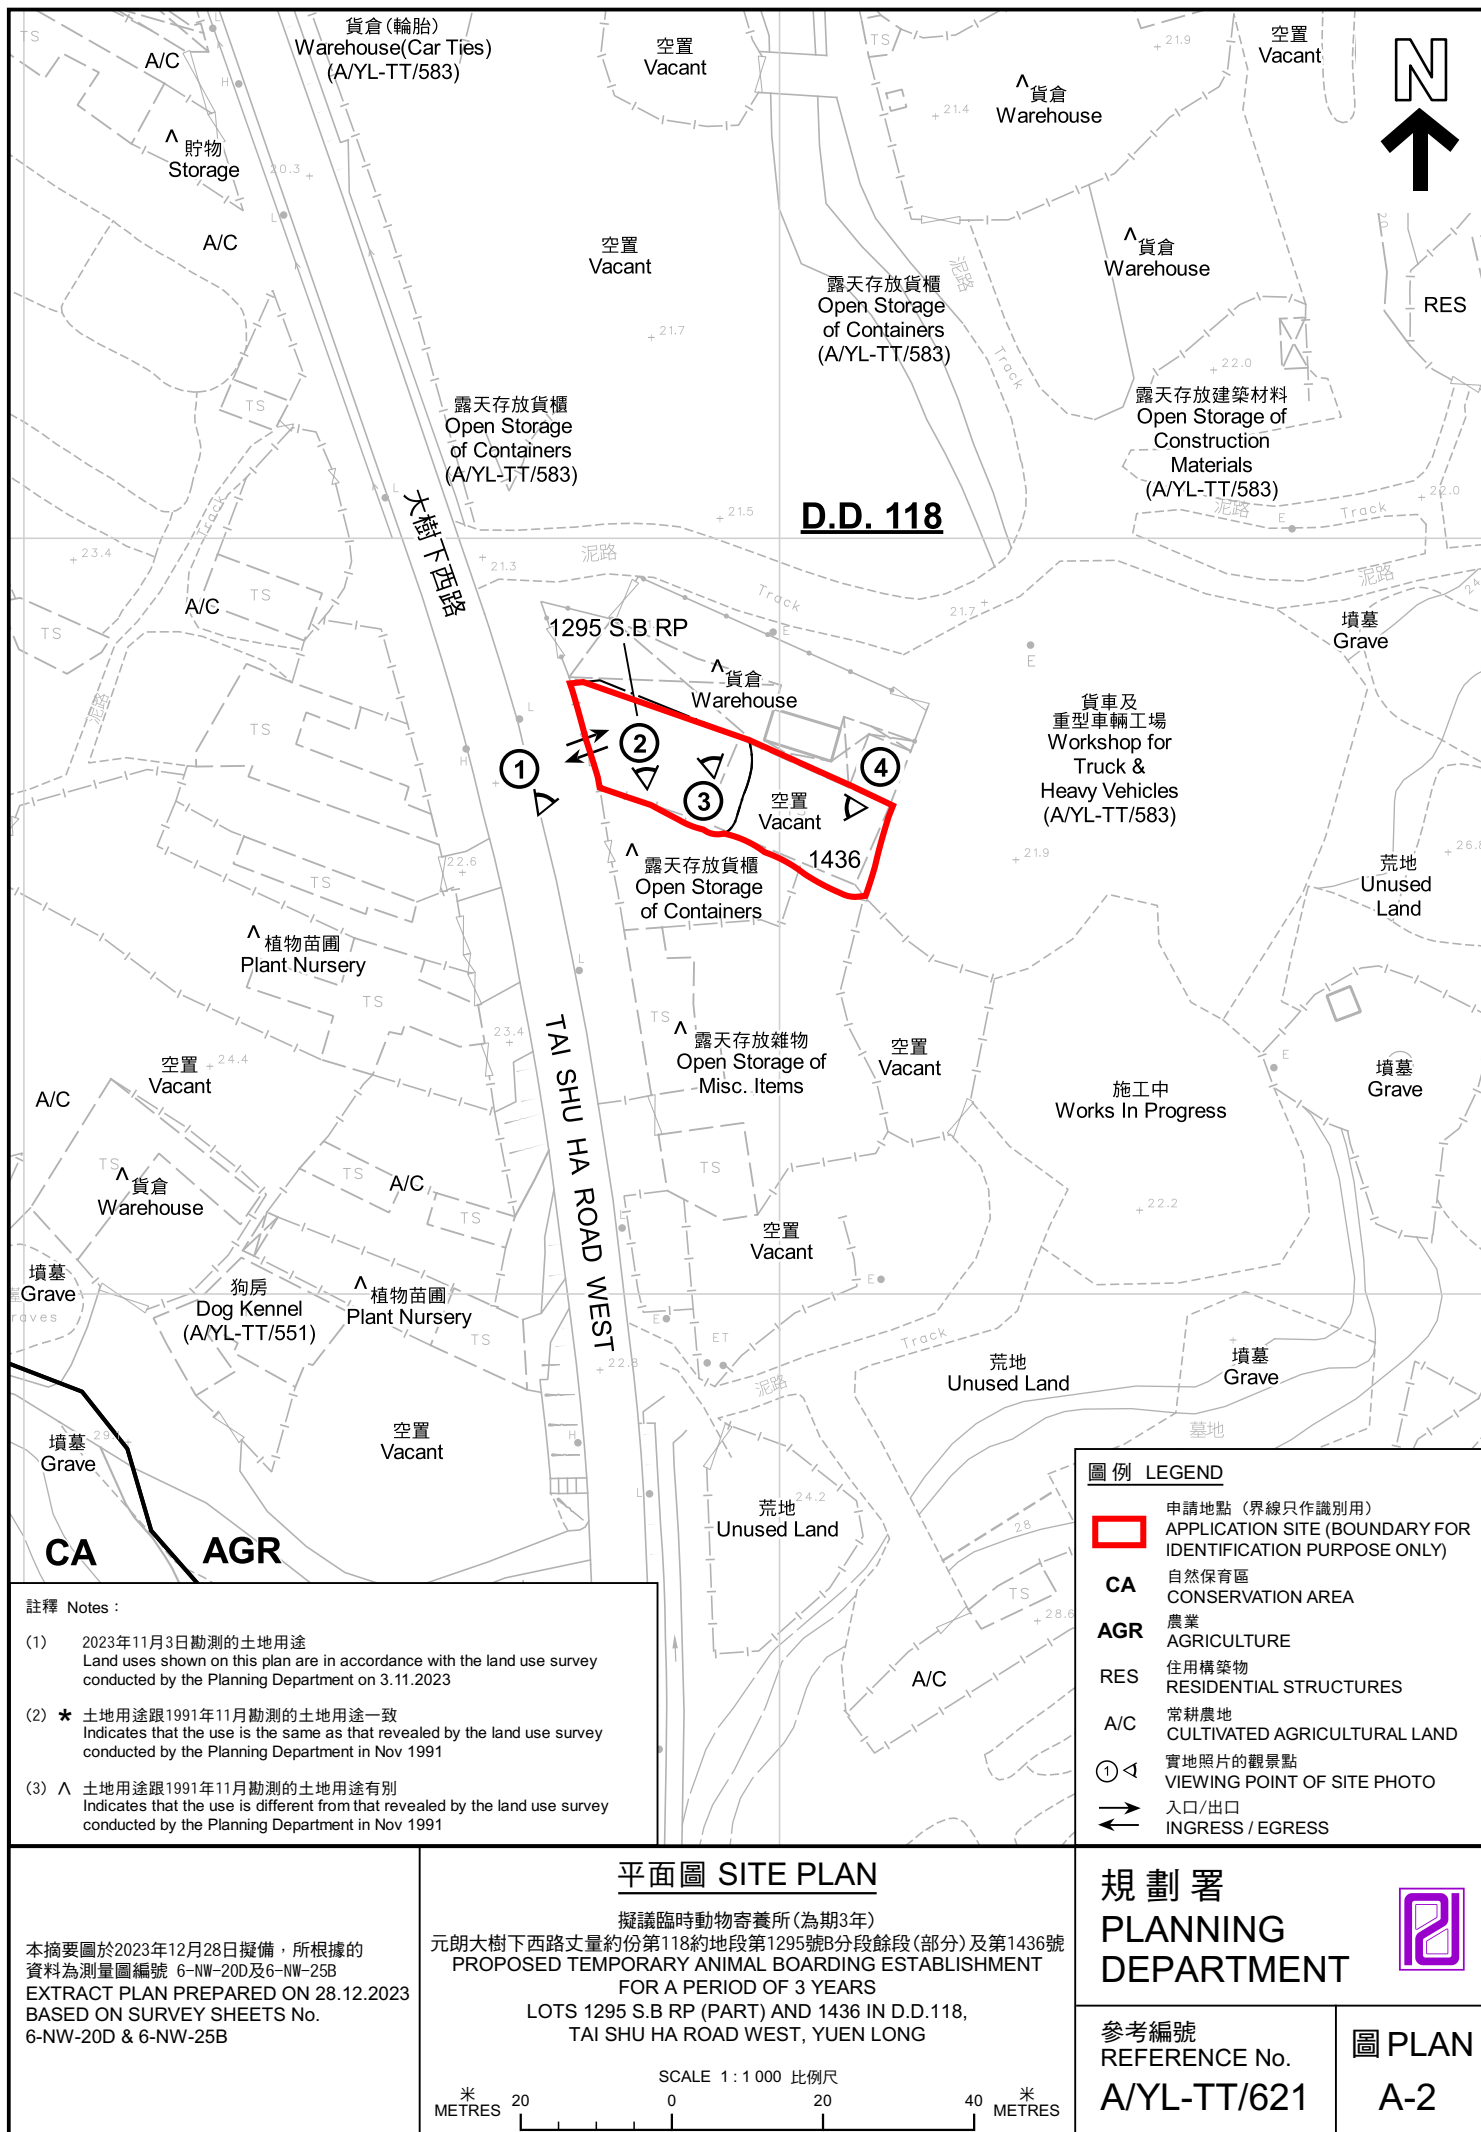

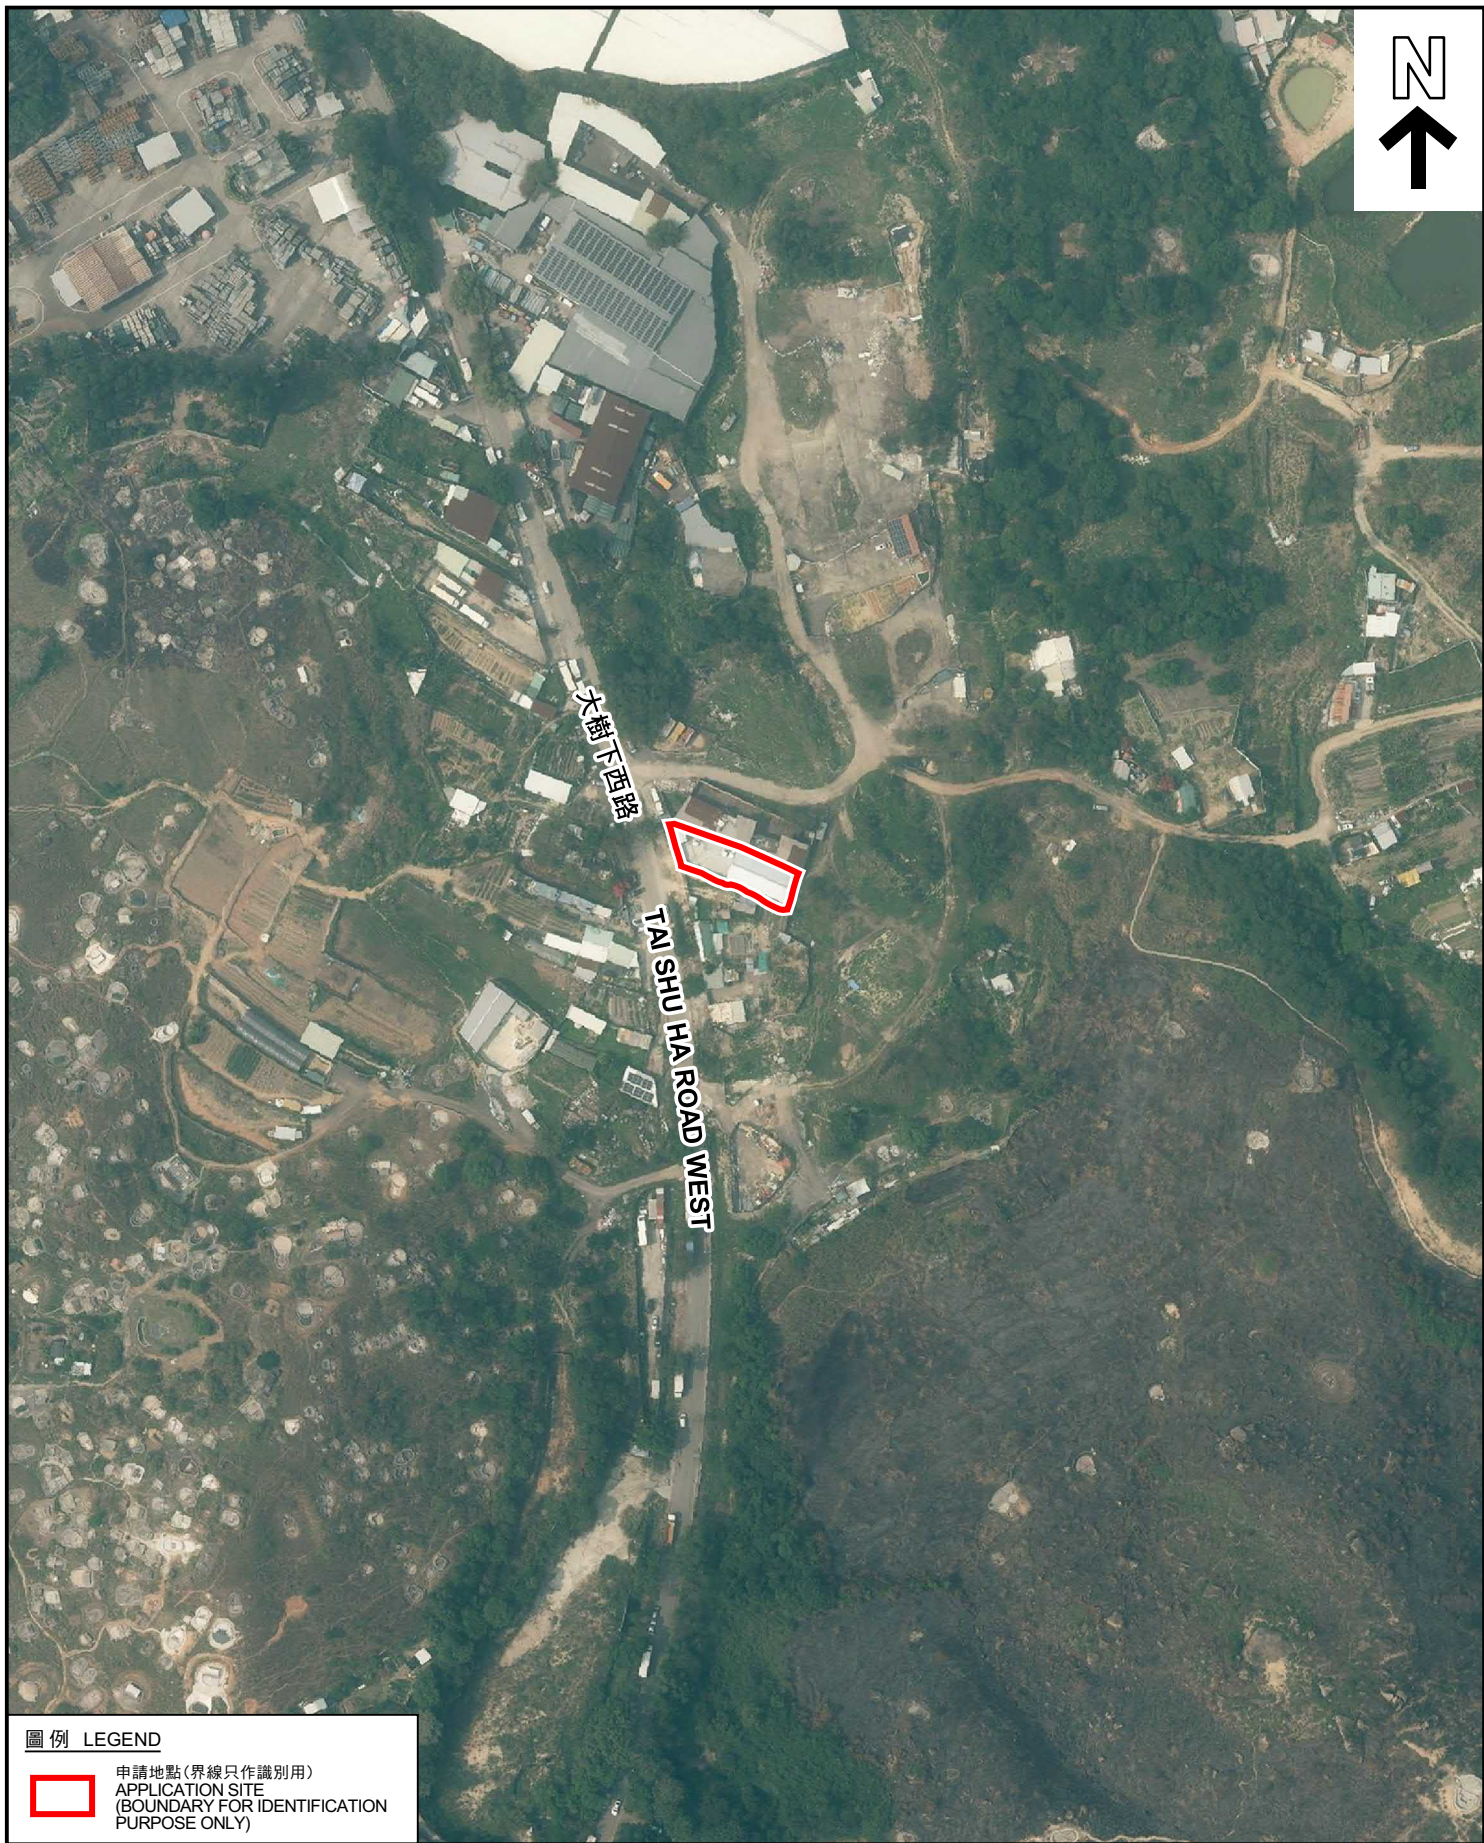

圖例 LEGEND

 申請地點(界線只作識別用)
APPLICATION SITE
(BOUNDARY FOR IDENTIFICATION
PURPOSE ONLY)

航攝照片 AERIAL PHOTO

本摘要圖於2023年12月28日擬備，所根據的資料為地政總署於2022年4月7日拍得的航攝照片編號 E159804C
EXTRACT PLAN PREPARED ON 28.12.2023
BASED ON AERIAL PHOTO No.
E159804C TAKEN ON 7.4.2022 BY
LANDS DEPARTMENT

擬議臨時動物寄養所(為期3年)
元朗大樹下西路丈量約份第118約地段第1295號B分段餘段(部分)及第1436號
PROPOSED TEMPORARY ANIMAL BOARDING ESTABLISHMENT
FOR A PERIOD OF 3 YEARS
LOTS 1295 S.B RP (PART) AND 1436 IN D.D.118,
TAI SHU HA ROAD WEST, YUEN LONG

規劃署
PLANNING
DEPARTMENT



參考編號
REFERENCE No.
A/YL-TT/621

圖 PLAN
A-3

1



2



3



4



實地照片 SITE PHOTOS

擬議臨時動物寄養所(為期3年)
元朗大樹下西路丈量約份第118約地段第1295號B分段餘段(部分)及第1436號
PROPOSED TEMPORARY ANIMAL BOARDING ESTABLISHMENT
FOR A PERIOD OF 3 YEARS
LOTS 1295 S.B RP (PART) AND 1436 IN D.D.118,
TAI SHU HA ROAD WEST, YUEN LONG

規 劃 署
PLANNING
DEPARTMENT



參考編號
REFERENCE No.
A/YL-TT/621

圖 PLAN
A-4

本圖於2023年12月28日擬備，所根據的資料為攝於2023年11月3日的實地照片
PLAN PREPARED ON 28.12.2023
BASED ON SITE PHOTOS
TAKEN ON 3.11.2023