


Application Site

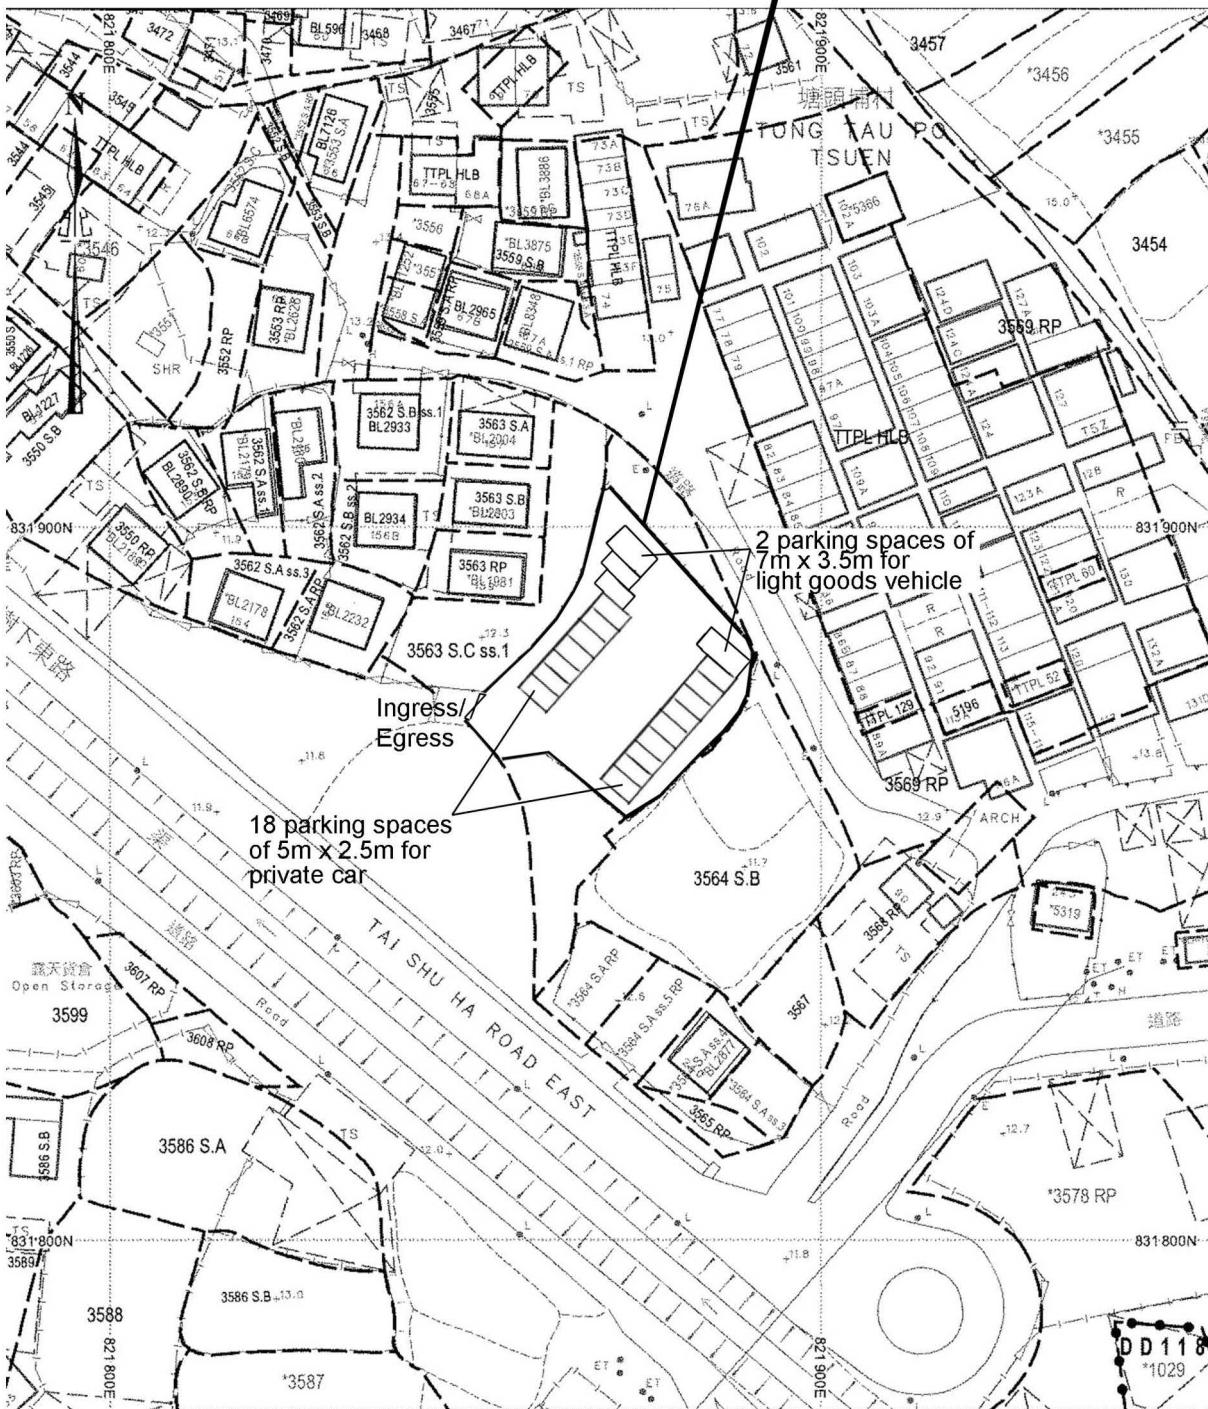

Proposed Temporary Public Vehicle
Park for Private Car & Light Goods
Vehicle for a Period of 3 Years at Lot
3563 S.C RP (Part) in D.D. 116, Tong
Tau Po Tsuen, Yuen Long, N.T.

Proposed Layout Plan

Figure 3

Scale 比例:


~~1:1000~~

(摘錄自申請人於 12. 12. 2023 呈交的申請書)
(Extract from Applicant's Submission of 12.12.2023)

參考編號
REFERENCE No.
A/YL-TT/630

繪圖 DRAWING
A-1

Application Site

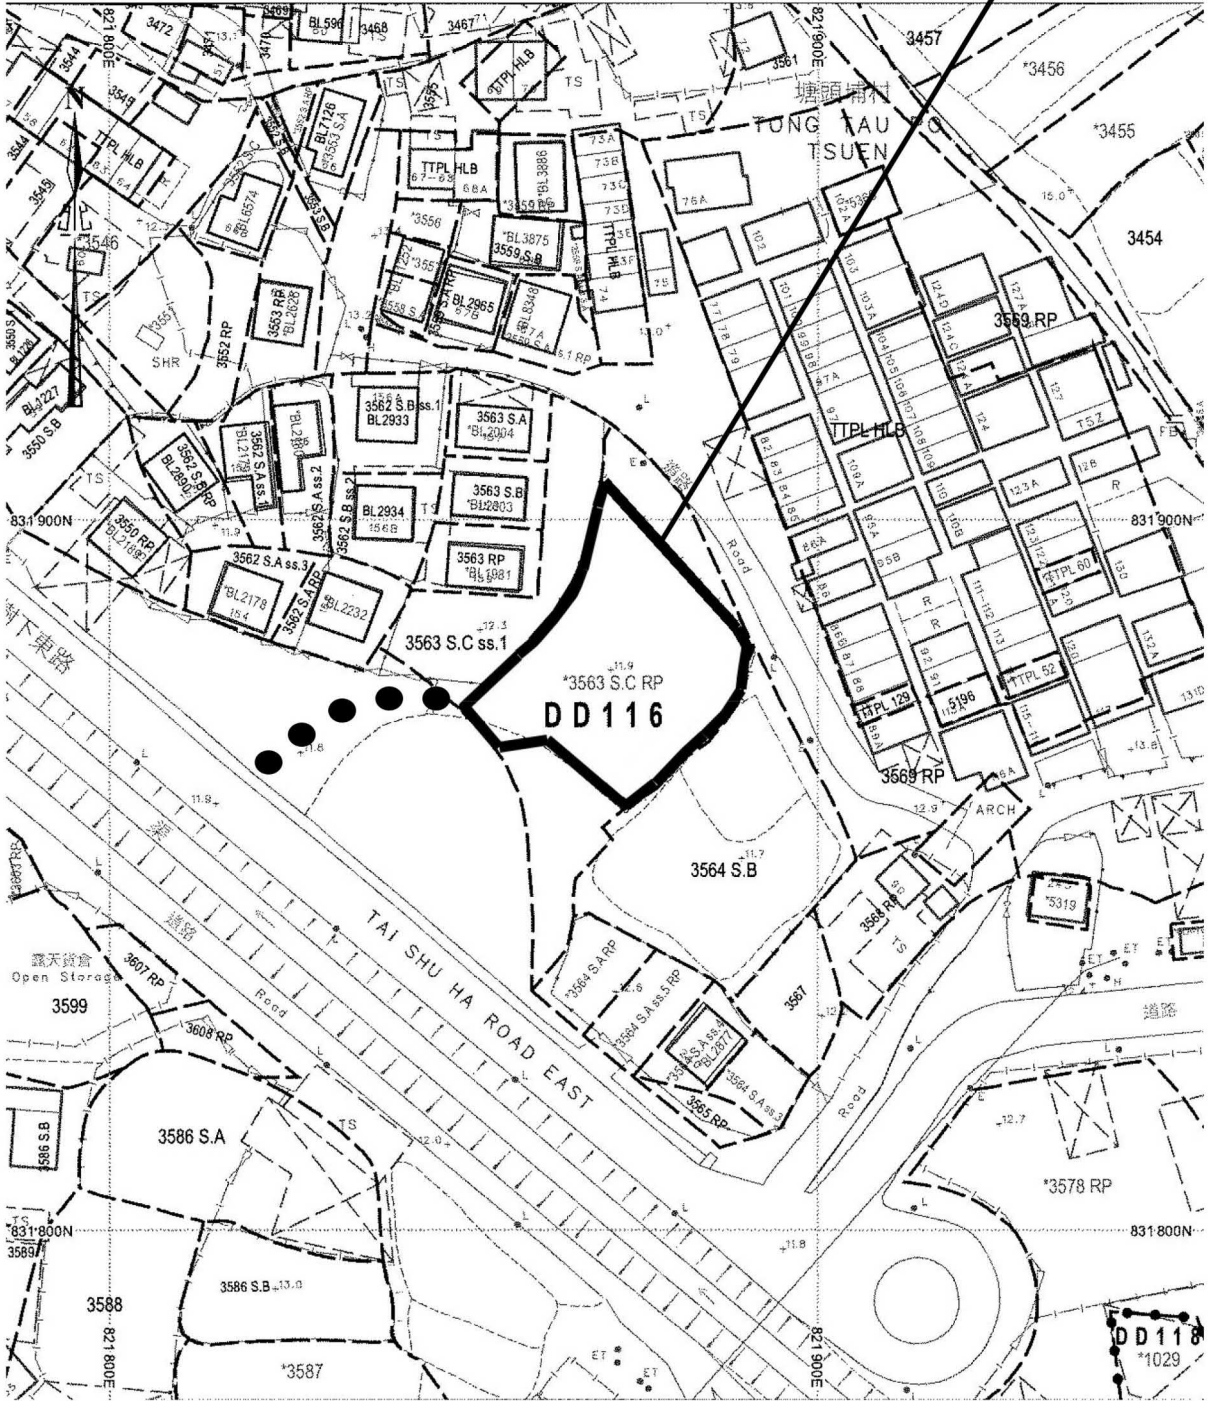

Project 項目名稱:

Proposed Temporary Public Vehicle
Park for Private Car & Light Goods
Vehicle for a Period of 3 Years at Lot
3563 S.C RP (Part) in D.D. 116, Tong
Tau Po Tsuen, Yuen Long, N.T.

Drawing Title   :

Vehicular Track Plan

Drawing No. 圖號:

Figure 5

Remarks 備註:

●●● Vehicular track leading to Tai Shu Ha Road East


Scale 比例:

~~1:1000~~

(摘錄自申請人於 12. 12. 2023 呈交的申請書)
(Extract from Applicant's Submission of 12.12.2023)

參考編號
REFERENCE No.
A/YL-TT/630

繪圖 DRAWING
A-2

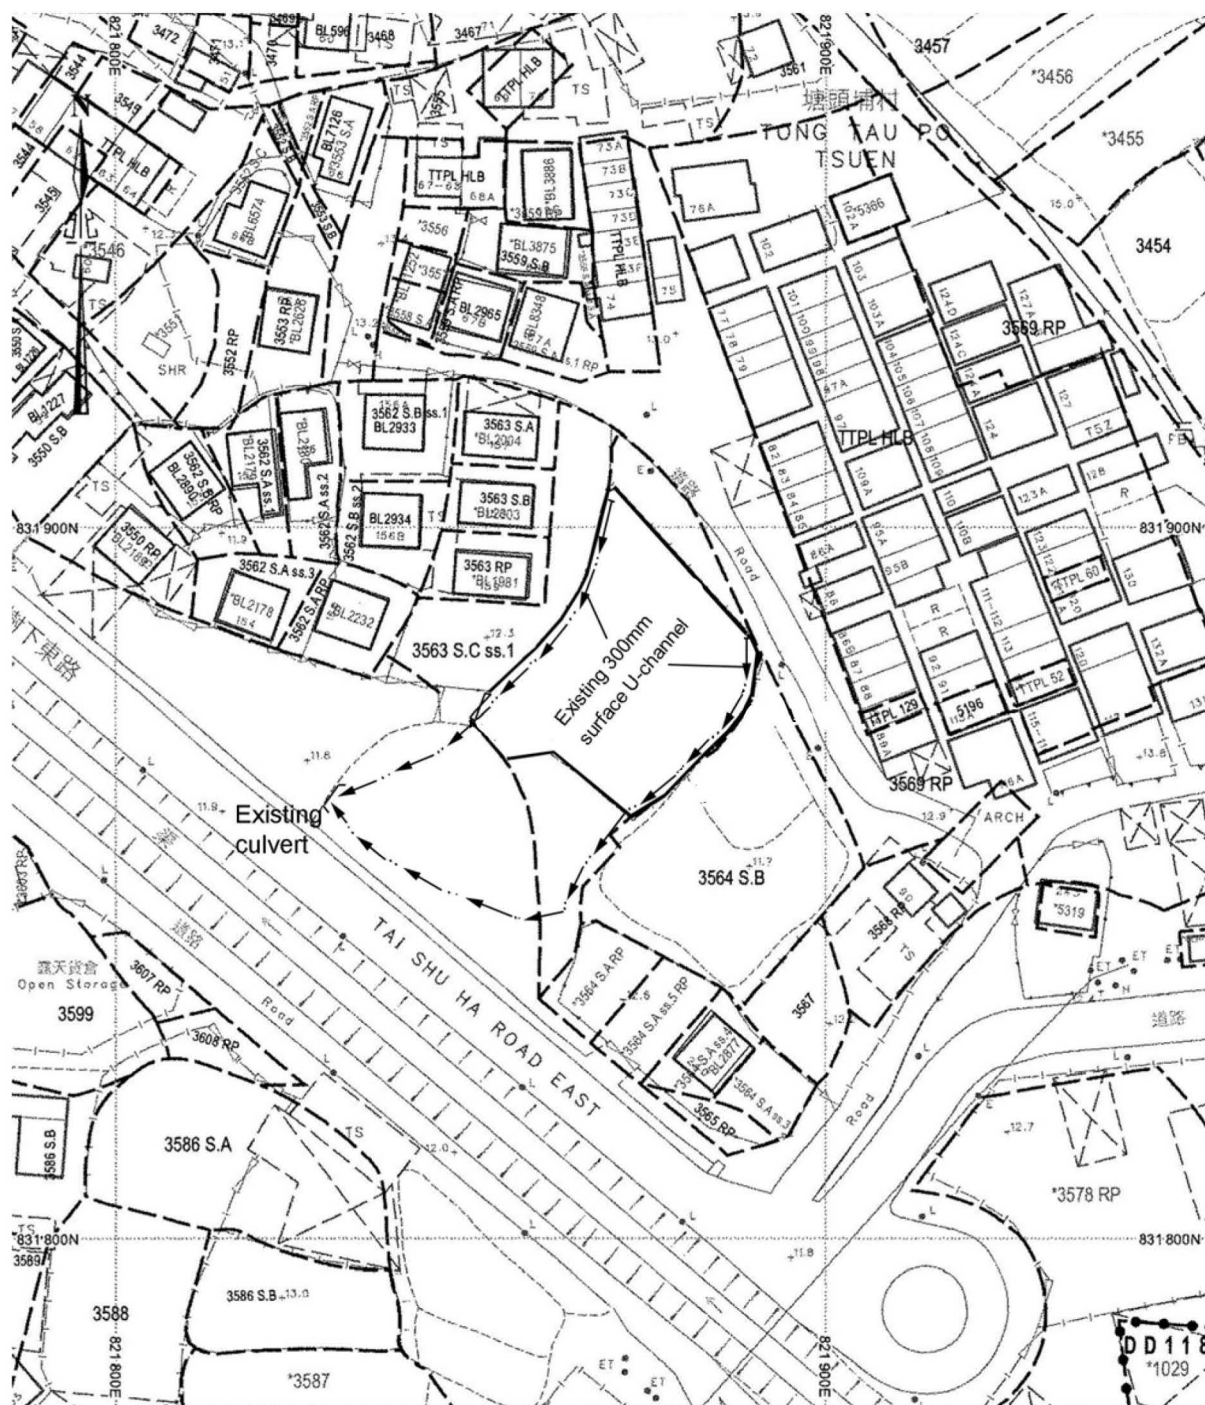

Project 項目名稱:

Proposed Temporary Public Vehicle Park for Private Car & Light Goods Vehicle for a Period of 3 Years at Lot 3563 S.C RP (Part) in D.D. 116, Tong Tau Po Tsuen, Yuen Long, N.T.

Drawing Title 圖目:

As-built Drainage Plan

Remarks 備註:

Drawing No. 圖號:

Figure 4


Scale 比例:

(摘錄自申請人於 12.12.2023 呈交的申請書)
(Extract from Applicant's
Submission of 12.12.2023)

參考編號
REFERENCE No.
AYL-TT/630

繪圖 DRAWING
A-3

Application Site

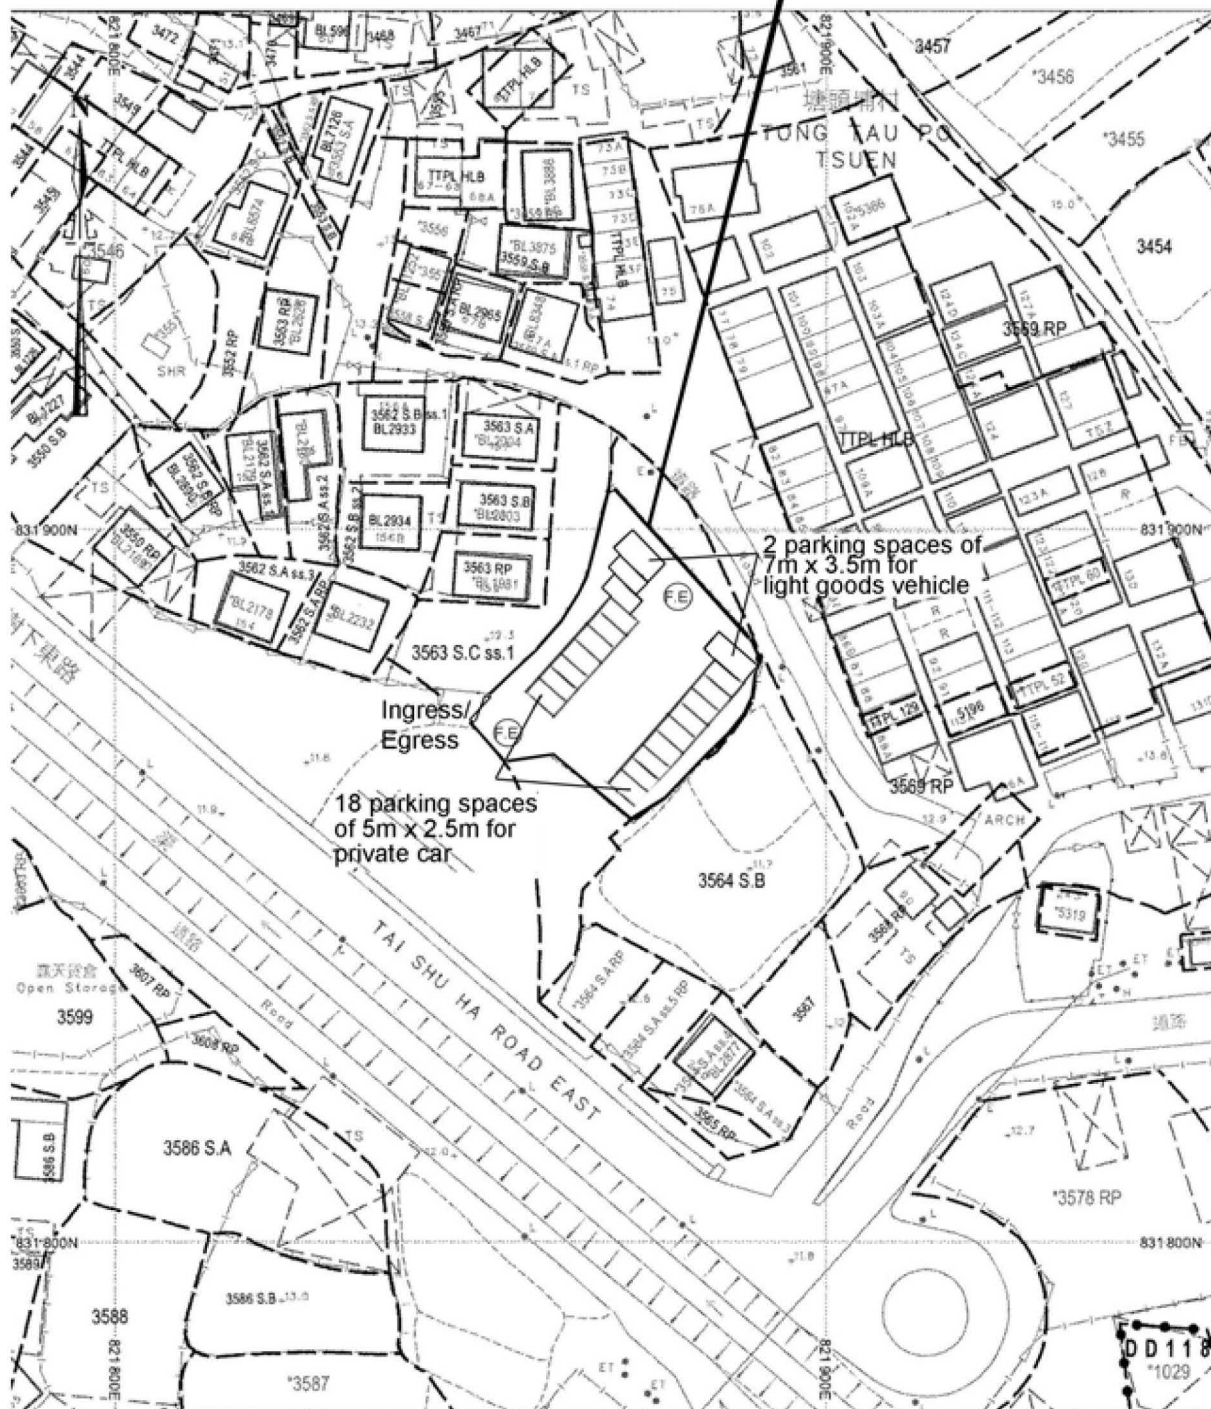

Project 項目名稱:

Proposed Temporary Public Vehicle Park for Private Car & Light Goods Vehicle for a Period of 3 Years at Lot 3563 S.C RP (Part) in D.D. 116, Tong Tau Po Tsuen, Yuen Long, N.T.

Drawing Title 圖目:

Proposed Fire Service Installations Plan

Drawing No. 圖號:

Figure 1

Remarks 備註:

9 litre water type fire extinguisher



Scale 比例:

4:1000

(摘錄自申請人於 29.12.2023 呈交的進一步資料)
(Extract from Applicant's Further Information Submitted on 29.12.2023)

參考編號
REFERENCE No.
A/YL-TT/630

繪圖 DRAWING
A-4

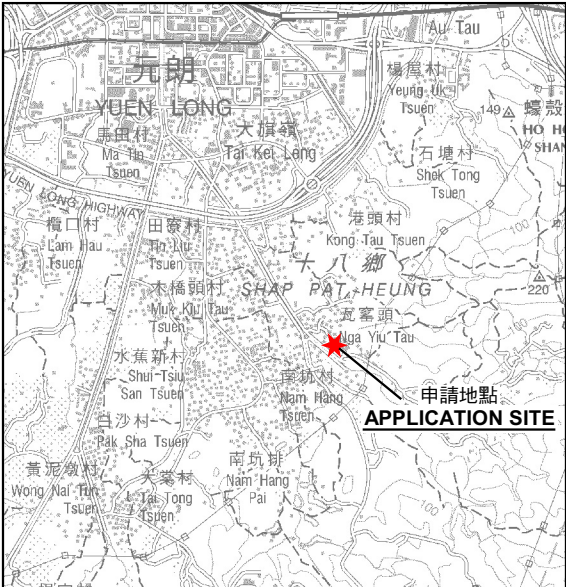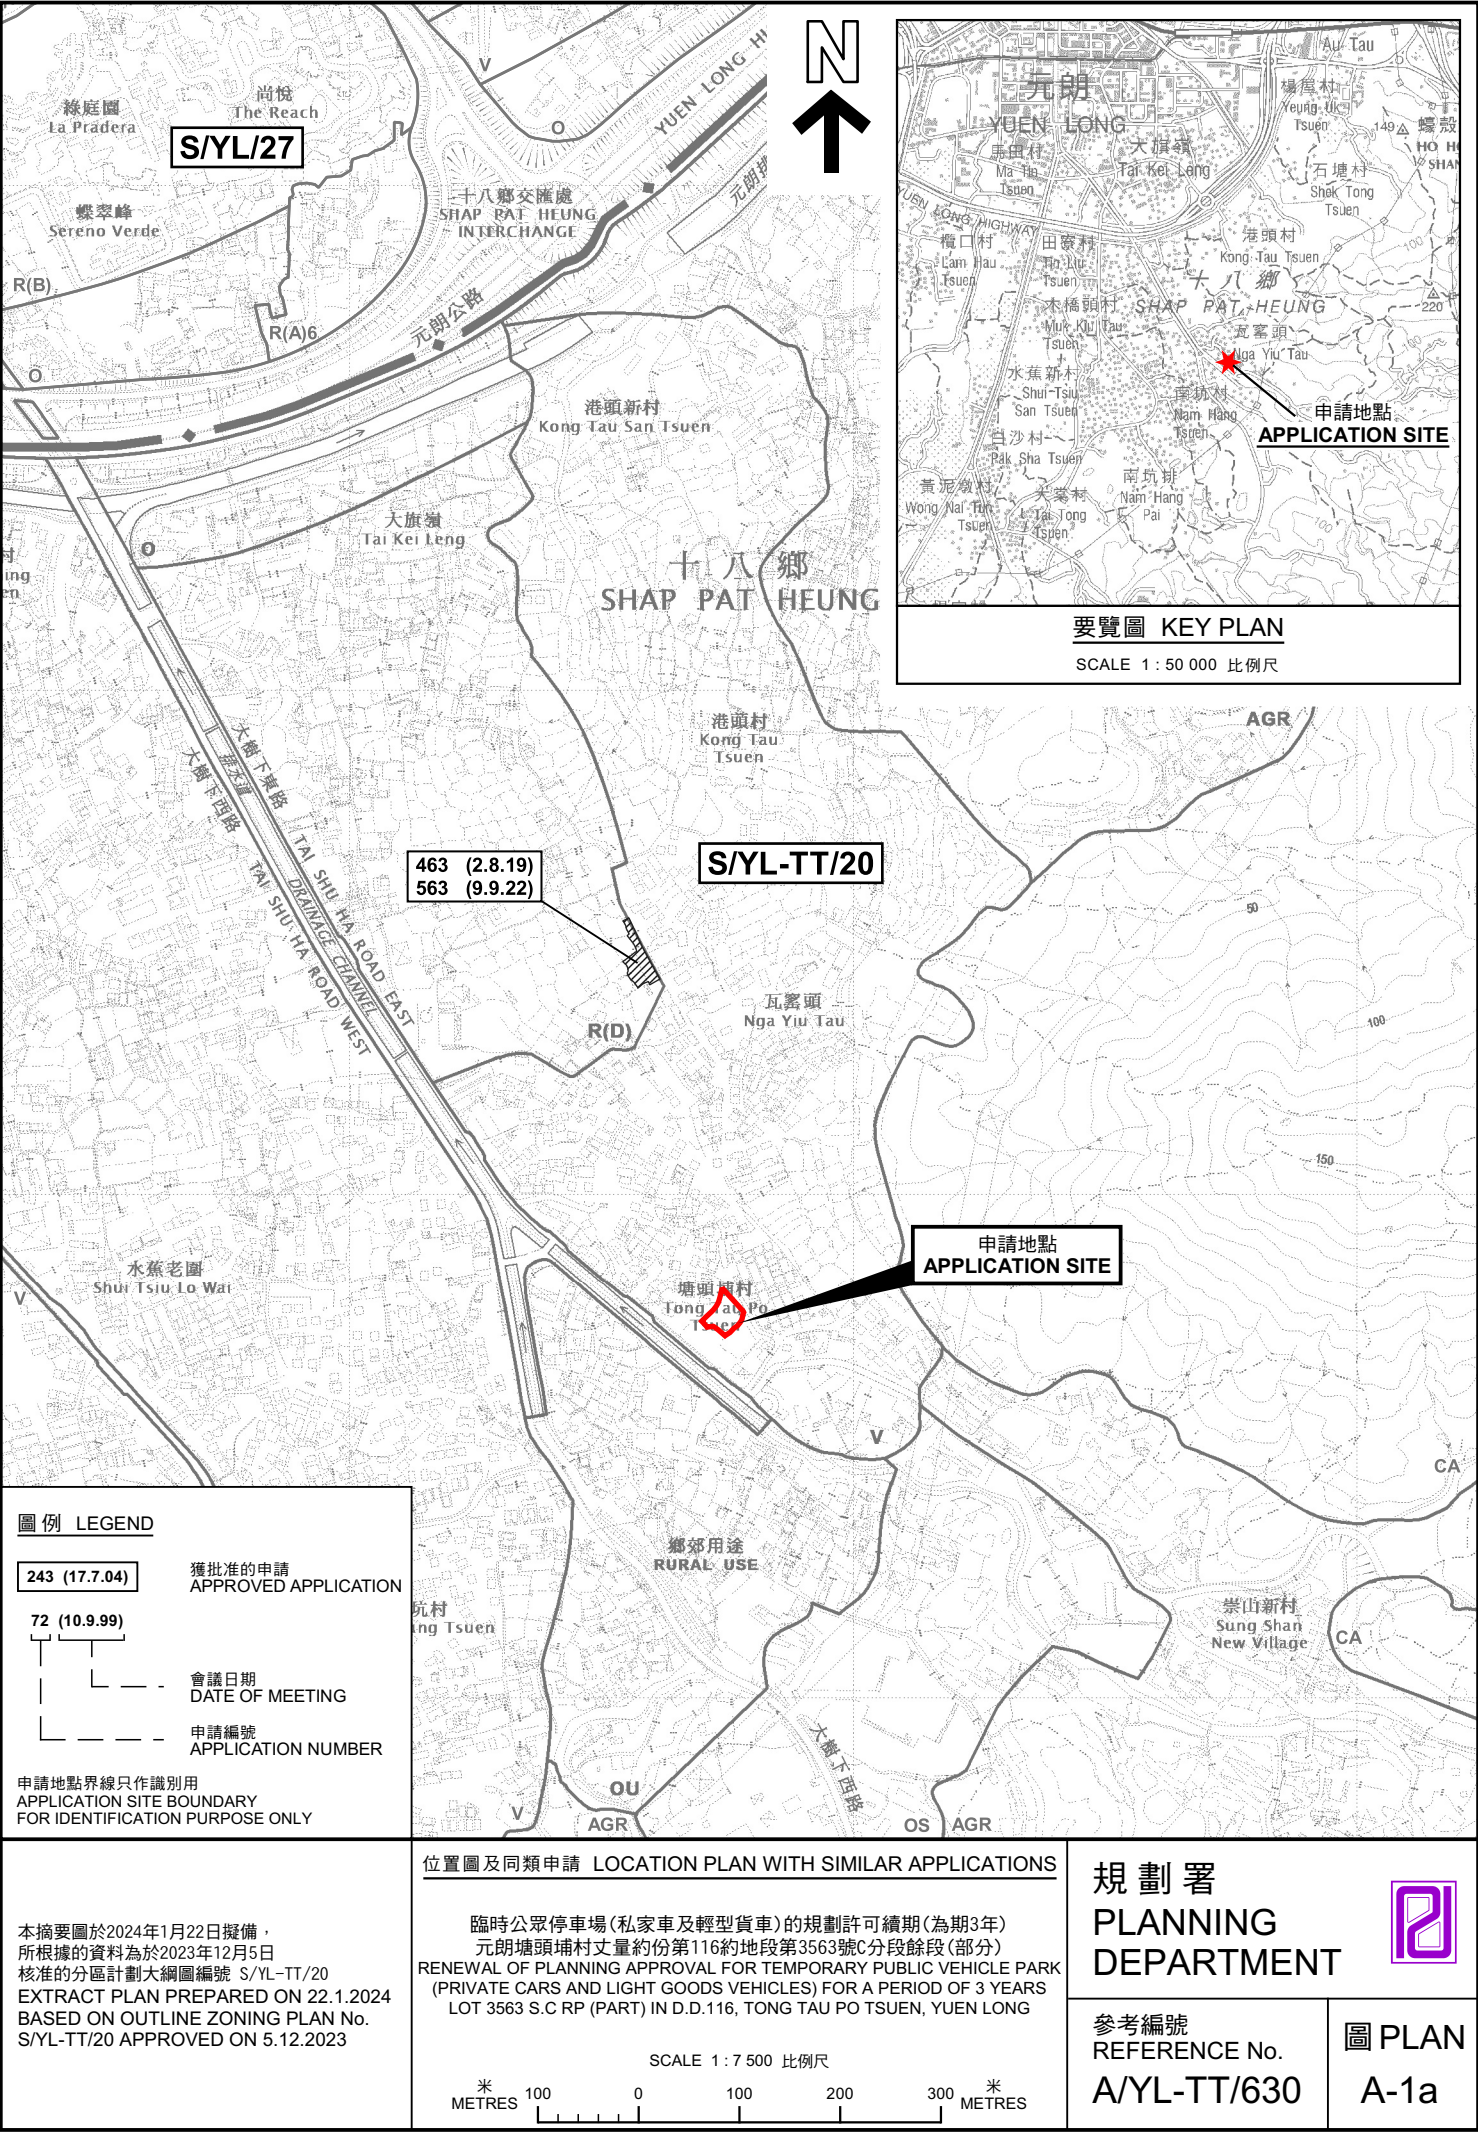

要覽圖 KEY PLAN

SCALE 1 : 50 000 比例尺

圖例 LEGEND


- 243 (17.7.04) 獲批准的申請 APPROVED APPLICATION
- 72 (10.9.99) 會議日期 DATE OF MEETING
- 申請編號 APPLICATION NUMBER

申請地點界線只作識別用
APPLICATION SITE BOUNDARY
FOR IDENTIFICATION PURPOSE ONLY

位置圖及同類申請 LOCATION PLAN WITH SIMILAR APPLICATIONS

臨時公眾停車場(私家車及輕型貨車)的規劃許可續期(為期3年)
元朗塘頭埔村丈量約份第116約地段第3563號C分段餘段(部分)
RENEWAL OF PLANNING APPROVAL FOR TEMPORARY PUBLIC VEHICLE PARK
(PRIVATE CARS AND LIGHT GOODS VEHICLES) FOR A PERIOD OF 3 YEARS
LOT 3563 S.C RP (PART) IN D.D.116, TONG TAU PO TSUEN, YUEN LONG

SCALE 1 : 7 500 比例尺

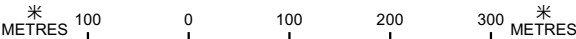


規劃署
PLANNING
DEPARTMENT



參考編號
REFERENCE No.
A/YL-TT/630

圖 PLAN
A-1a

本摘要圖於2024年1月22日擬備，
所根據的資料為於2023年12月5日
核准的分區計劃大綱圖編號 S/YL-TT/20
EXTRACT PLAN PREPARED ON 22.1.2024
BASED ON OUTLINE ZONING PLAN No.
S/YL-TT/20 APPROVED ON 5.12.2023

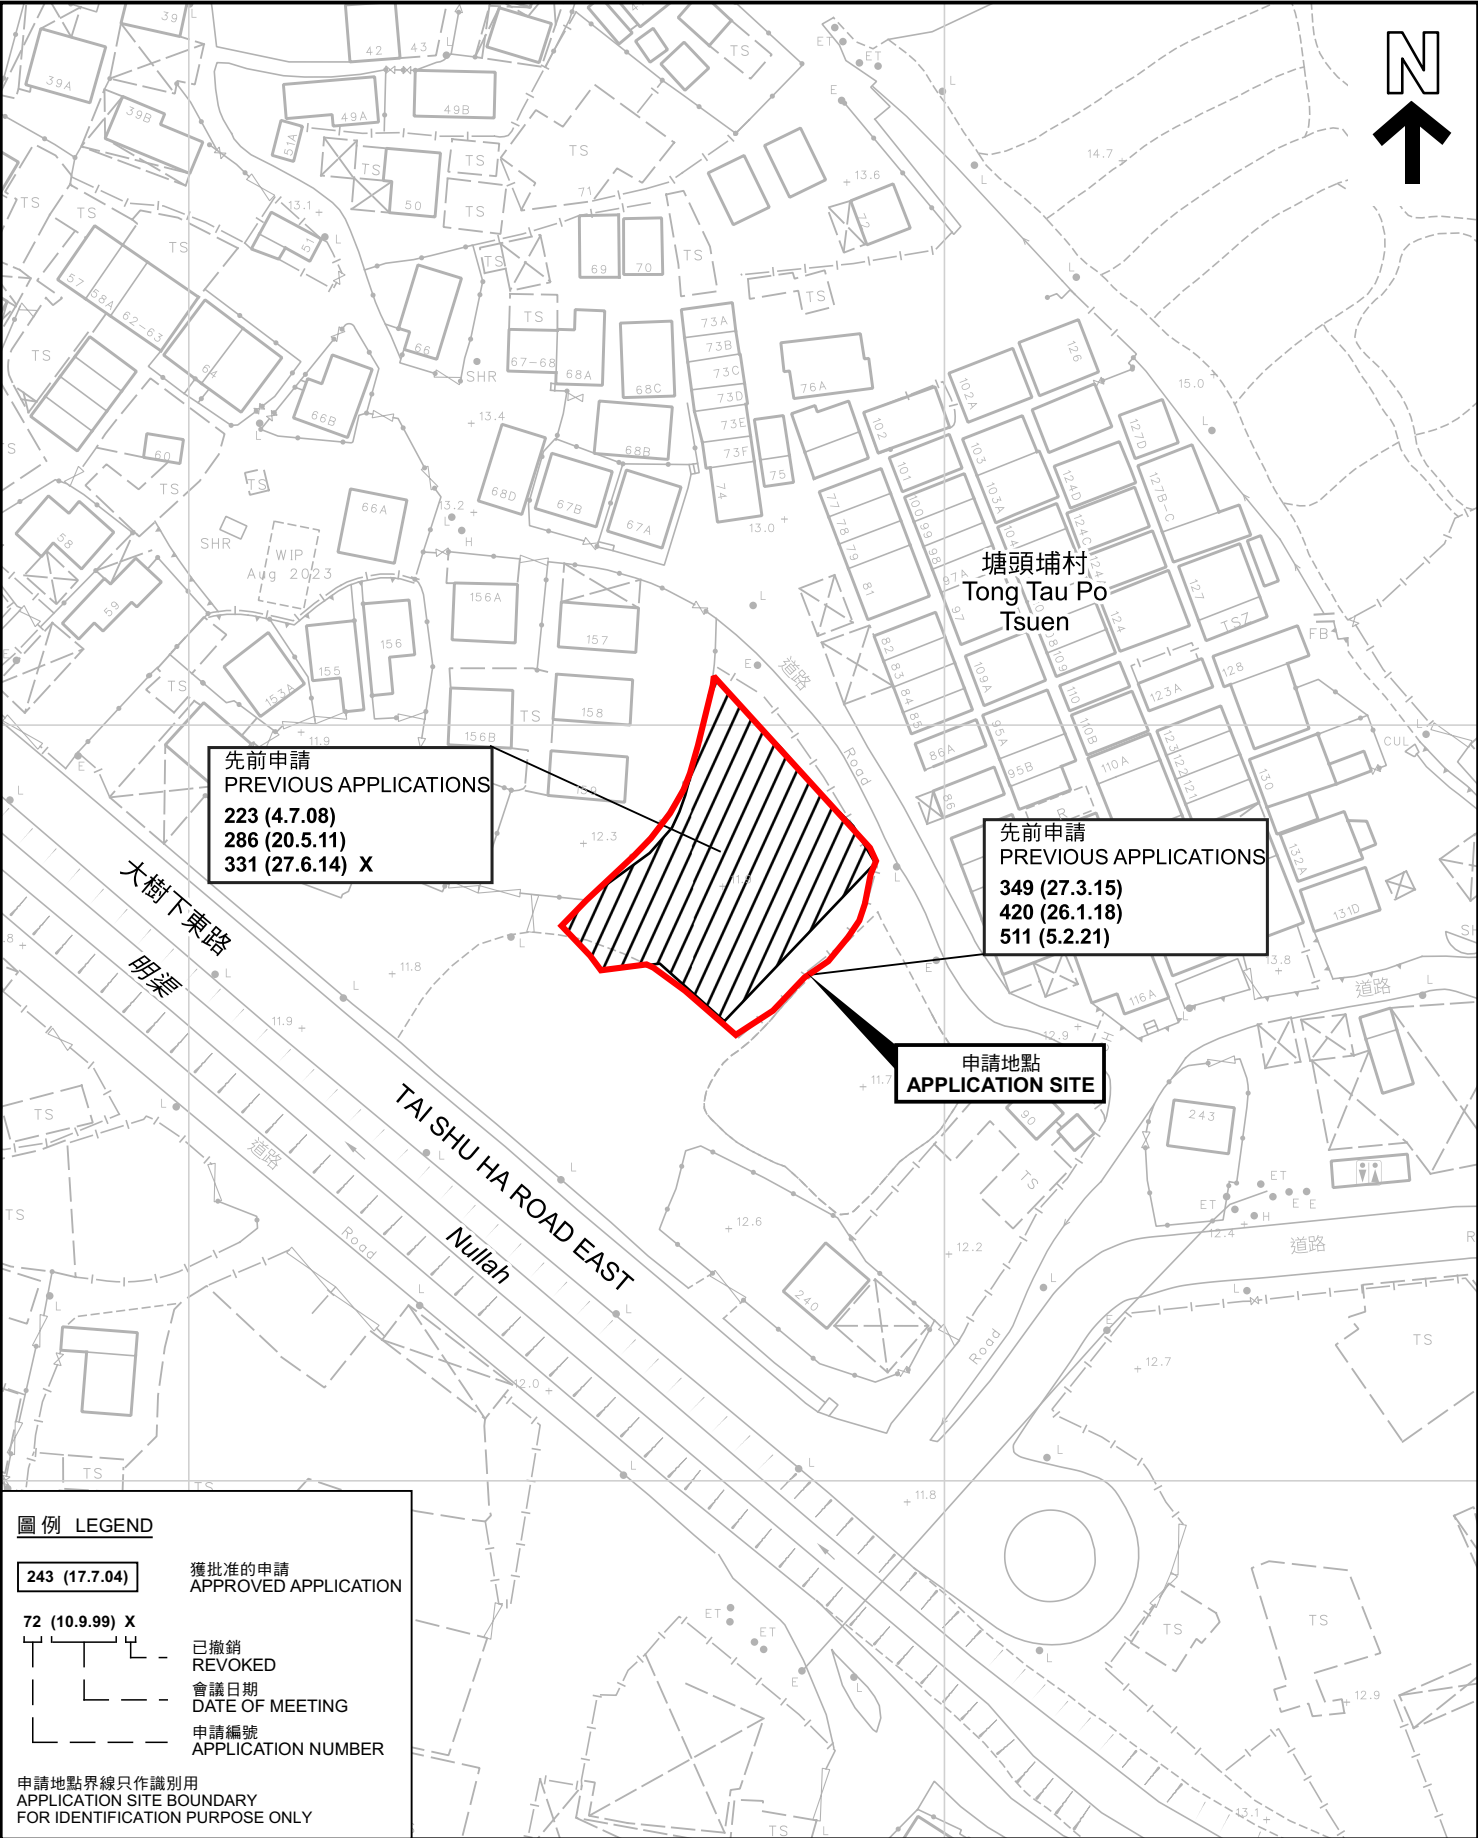

先前申請圖 PREVIOUS APPLICATIONS PLAN

臨時公眾停車場(私家車及輕型貨車)的規劃許可續期(為期3年)
元朗塘頭埔村丈量約份第116約地段第3563號C分段餘段(部分)
RENEWAL OF PLANNING APPROVAL FOR TEMPORARY PUBLIC VEHICLE PARK
(PRIVATE CARS AND LIGHT GOODS VEHICLES) FOR A PERIOD OF 3 YEARS
LOT 3563 S.C RP (PART) IN D.D.116, TONG TAU PO TSUEN, YUEN LONG

SCALE 1:1 000 比例尺

米 20 0 20 40 米
METRES

規 劃 署
PLANNING
DEPARTMENT



參考編號
REFERENCE No.
A/YL-TT/630

圖 PLAN
A-1b

本摘要圖於2024年1月22日擬備，所根據的資料為測量圖編號 6-NW-20B 及 6-NW-20D
EXTRACT PLAN PREPARED ON 22.1.2024
BASED ON SURVEY SHEETS No.
6-NW-20B & 6-NW-20D



圖例 LEGEND

 申請地點(界線只作識別用)
APPLICATION SITE
(BOUNDARY FOR IDENTIFICATION
PURPOSE ONLY)

本摘要圖於2024年1月12日擬備，所根據的資料為地政總署於2022年4月7日拍得的航攝照片編號 E159479C
EXTRACT PLAN PREPARED ON 12.1.2024
BASED ON AERIAL PHOTO No.
E159479C TAKEN ON 7.4.2022 BY
LANDS DEPARTMENT

航攝照片 AERIAL PHOTO

臨時公眾停車場(私家車及輕型貨車)的規劃許可續期(為期3年)
元朗塘頭埔村丈量約份第116約地段第3563號C分段餘段(部分)
RENEWAL OF PLANNING APPROVAL FOR TEMPORARY PUBLIC VEHICLE PARK
(PRIVATE CARS AND LIGHT GOODS VEHICLES) FOR A PERIOD OF 3 YEARS
LOT 3563 S.C RP (PART) IN D.D.116, TONG TAU PO TSUEN, YUEN LONG

規劃署
PLANNING
DEPARTMENT



參考編號
REFERENCE No.
A/YL-TT/630

圖 PLAN
A-3

1



2



3



4



實地照片 SITE PHOTOS

本圖於2024年1月11日擬備，所根據的資料為攝於2023年12月19日的實地照片
PLAN PREPARED ON 11.1.2024
BASED ON SITE PHOTOS
TAKEN ON 19.12.2023

臨時公眾停車場(私家車及輕型貨車)的規劃許可續期(為期3年)
元朗塘頭埔村丈量約份第116約地段第3563號C分段餘段(部分)
RENEWAL OF PLANNING APPROVAL FOR TEMPORARY PUBLIC VEHICLE PARK
(PRIVATE CARS AND LIGHT GOODS VEHICLES) FOR A PERIOD OF 3 YEARS
LOT 3563 S.C RP (PART) IN D.D.116, TONG TAU PO TSUEN, YUEN LONG

規 劃 署
PLANNING
DEPARTMENT



參考編號
REFERENCE No.
A/YL-TT/630

圖 PLAN
A-4