
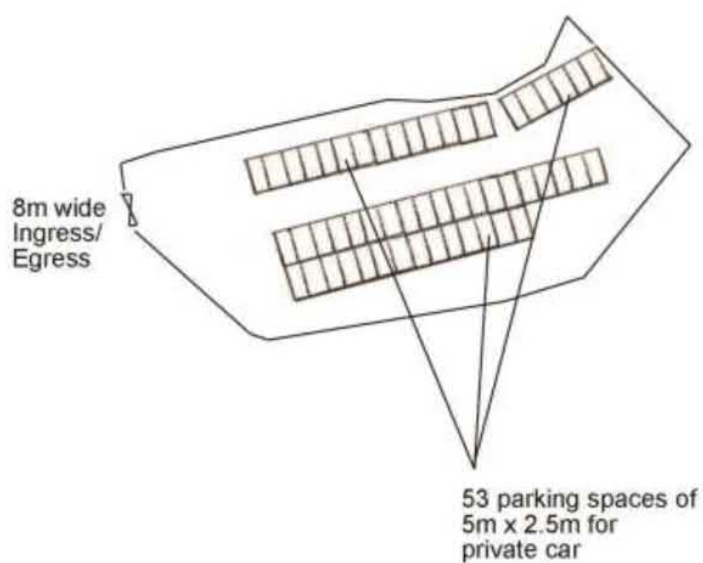


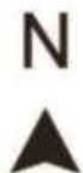


Project 項目名稱: Proposed Temporary Public Vehicle Park for Private Cars for a Period of 3 Years at Lots 2040 & 2054 (Part) in D.D. 119, Muk Kiu Tau Tsuen, Yuen Long, N.T.	Drawing Title 圖目: Proposed Layout Plan	Remarks 備註:
	Drawing No. 圖號: Figure 3	

Scale 比例: 1:1000

(摘錄自申請人於 15. 1. 2025 呈交的申請書)
(Extract from Applicant's Submission of 15.1.2025)

參考編號
REFERENCE No.
A/YL-TT/694

繪圖 DRAWING
A-2

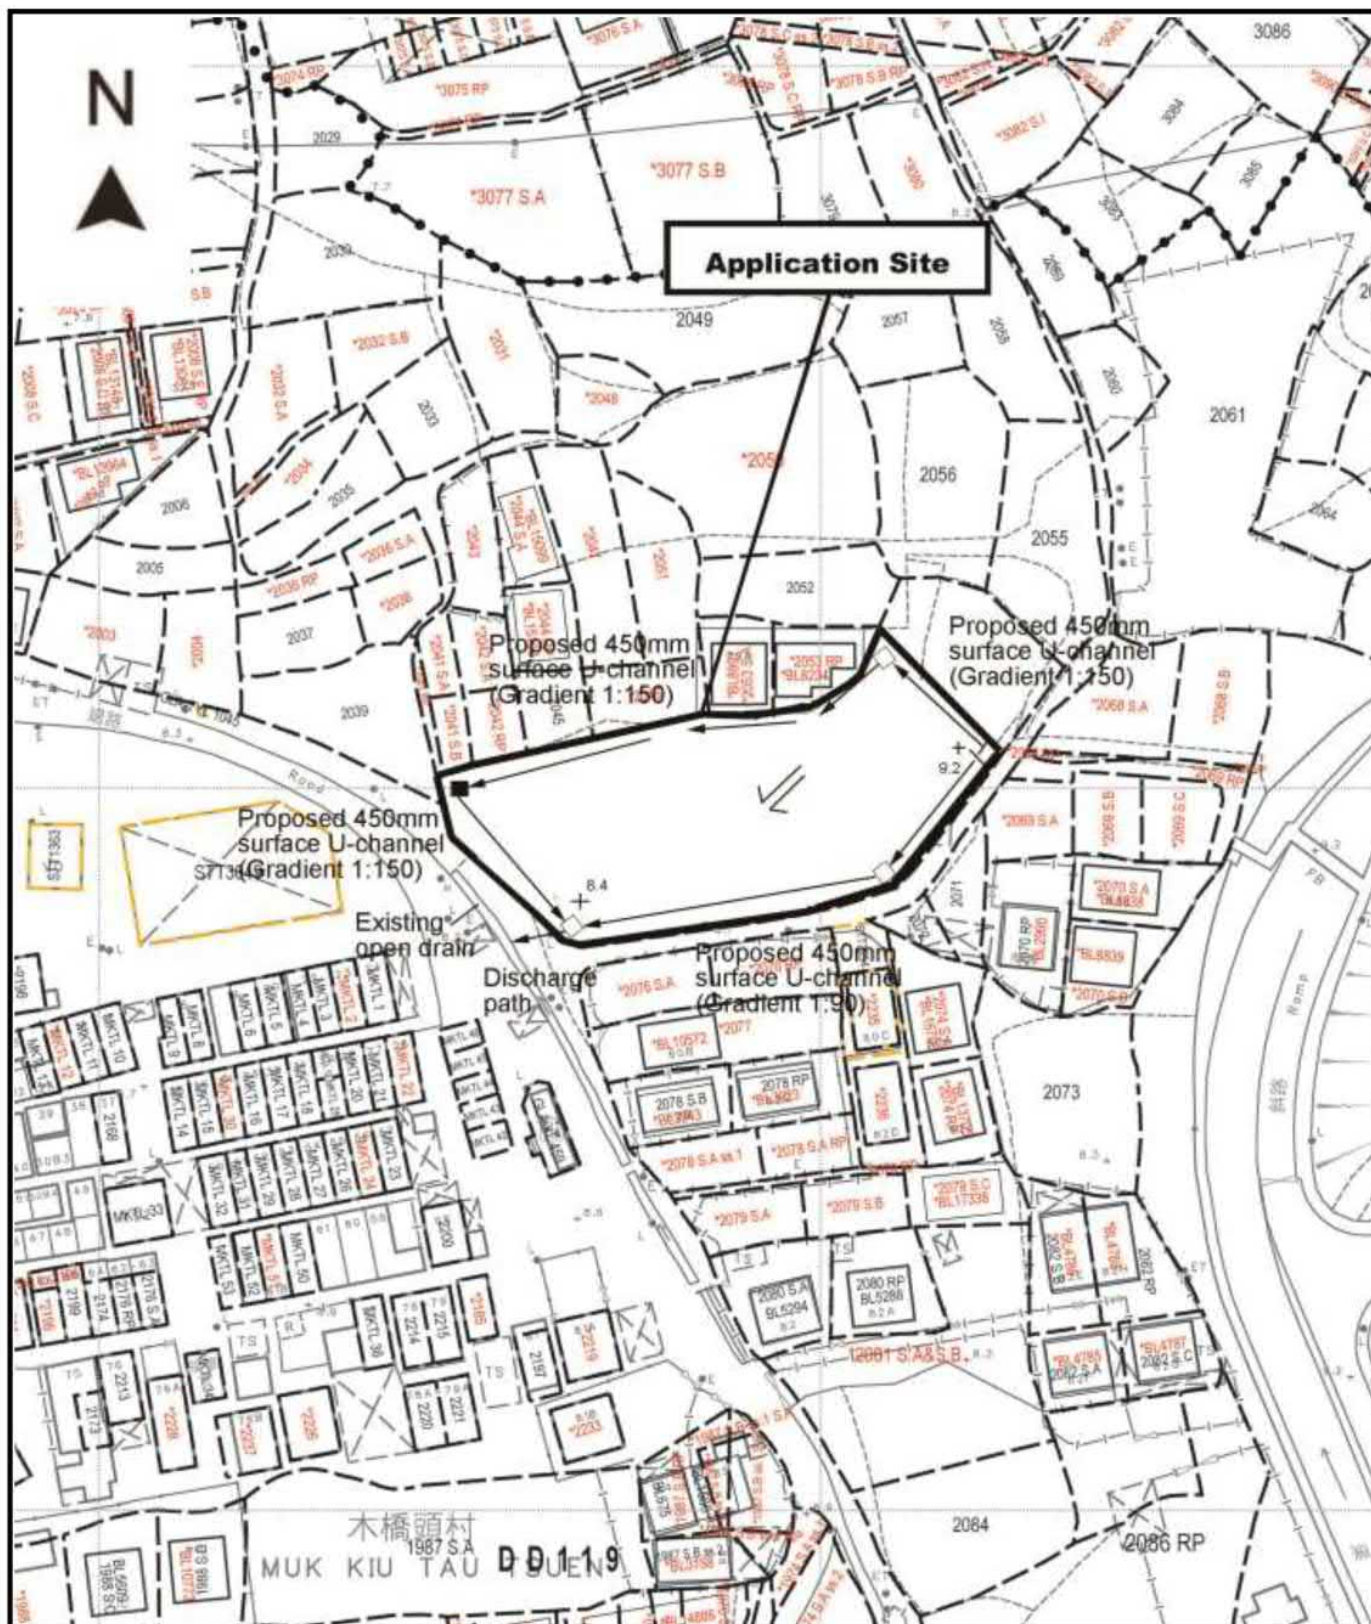

Project 項目名稱:

Proposed Temporary Public Vehicle Park for Private Cars for a Period of 3 Years at Lots 2040 & 2054 (Part) in D.D. 119, Muk Kiu Tau Tsuen, Yuen Long, N.T.

Drawing Title 圖目:

Proposed Drainage Plan

Drawing No. 圖號:

Figure 4

Remarks 備註:

+9.2 Level (in mPD)


□ Proposed catchpit

■ Catchpit with sand trap

⇐ Flow of surface runoff

Scale 比例:

4:1000

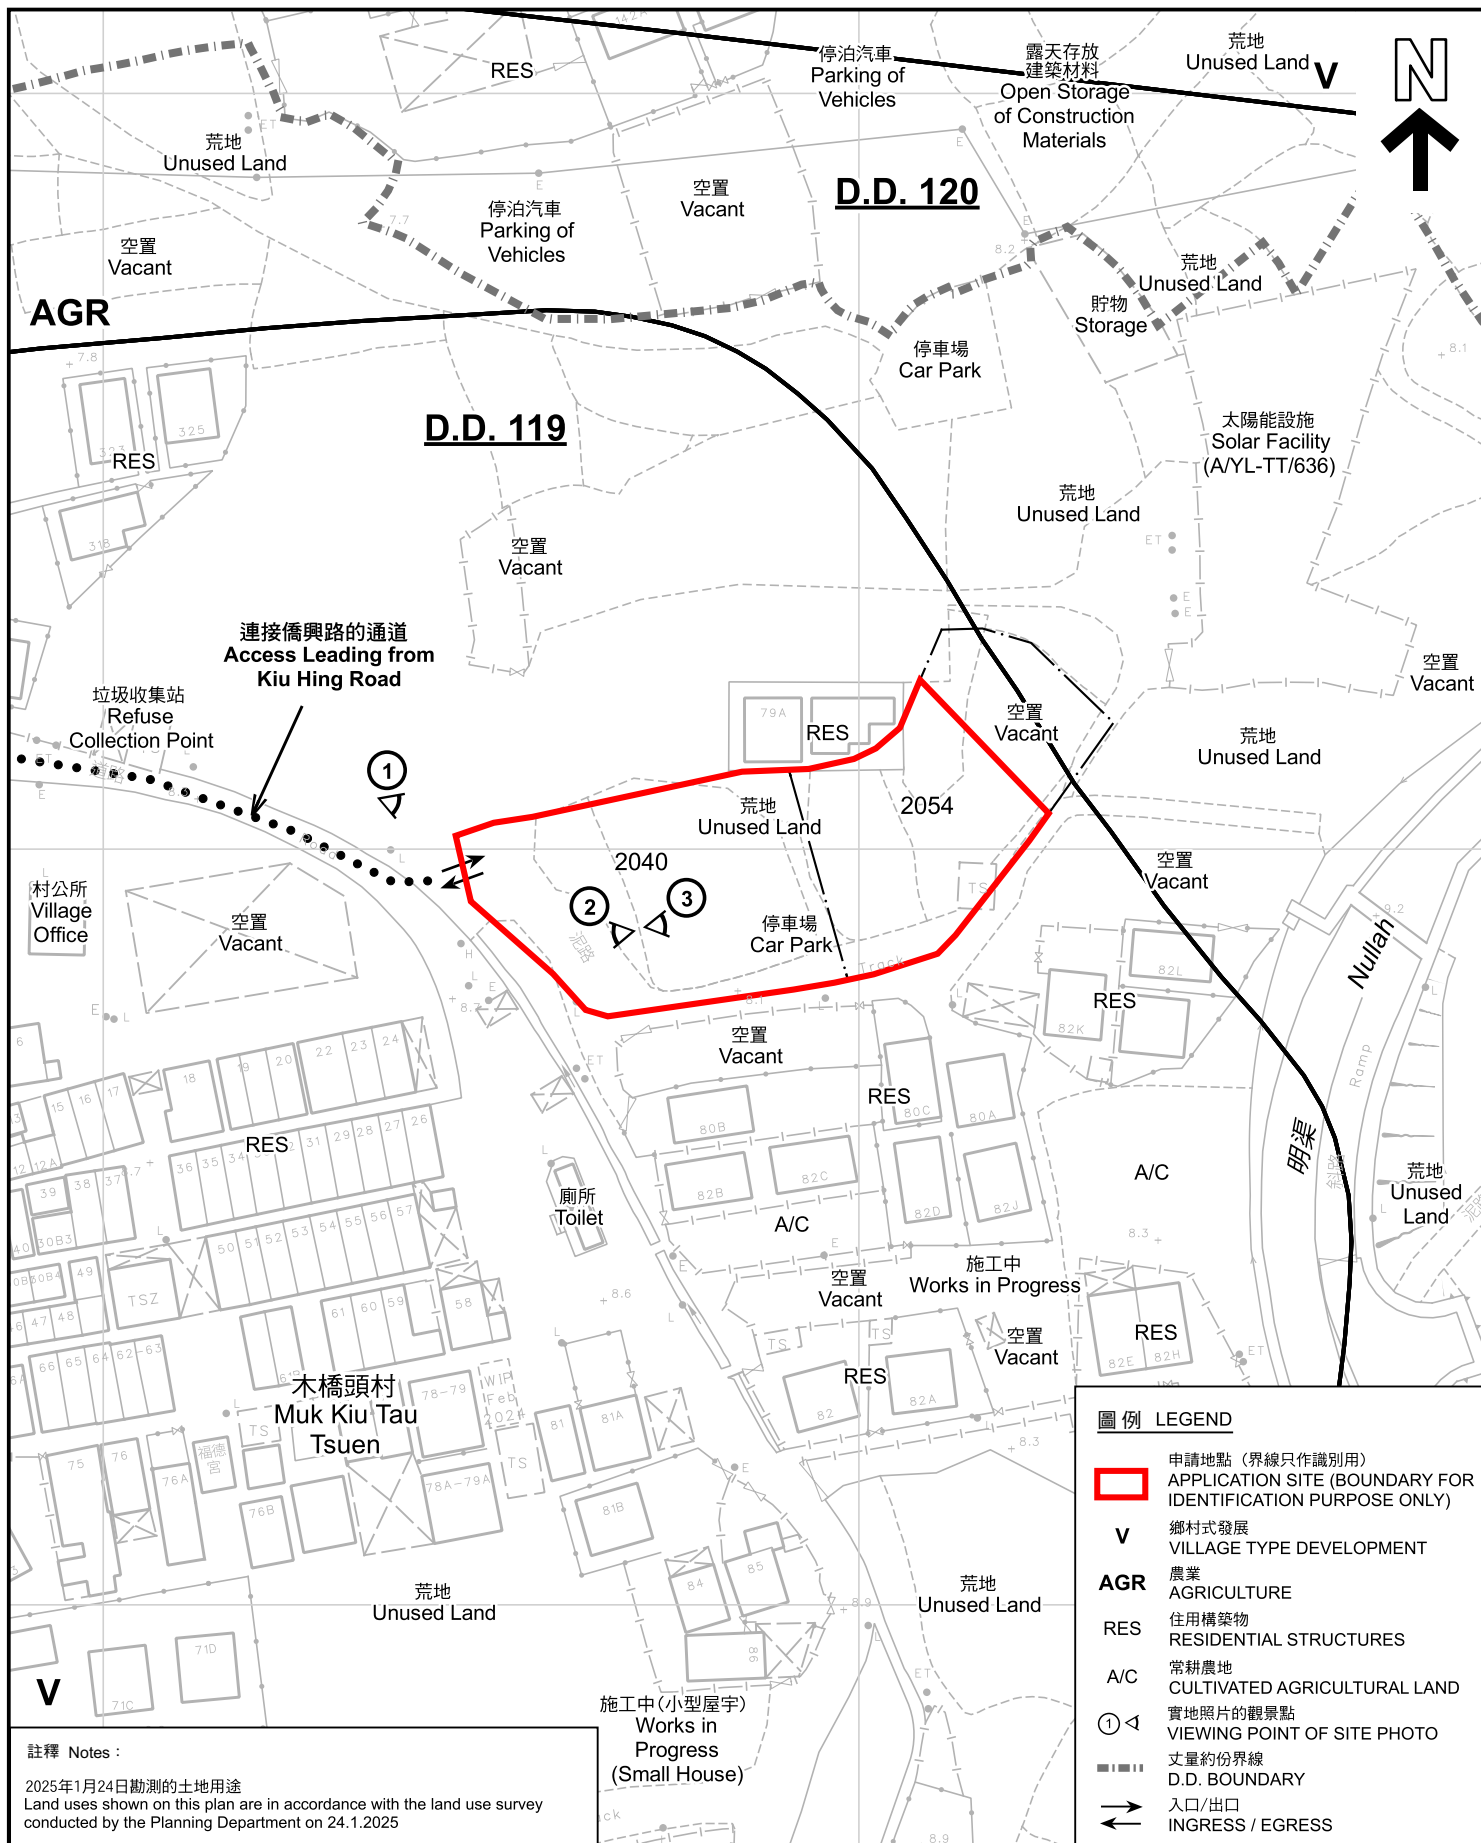

註釋 Notes :

2025年1月24日勘測的土地用途
Land uses shown on this plan are in accordance with the land use survey conducted by the Planning Department on 24.1.2025

平面圖 SITE PLAN

臨時公眾停車場(私家車)(為期3年)
元朗木橋頭村丈量約份第119約地段第2040號及2054號(部份)
TEMPORARY PUBLIC VEHICLE PARK (PRIVATE CARS)
FOR A PERIOD OF 3 YEARS
LOTS 2040 AND 2054 (PART) IN D.D.119,
MUK KIU TAU TSUEN, YUEN LONG

SCALE 1:1 000 比例尺

米 20 0 20 40 米
METRES

圖例 LEGEND

- 申請地點(界線只作識別用)
APPLICATION SITE (BOUNDARY FOR IDENTIFICATION PURPOSE ONLY)
- V 鄉村式發展
VILLAGE TYPE DEVELOPMENT
- AGR 農業
AGRICULTURE
- RES 住用構築物
RESIDENTIAL STRUCTURES
- A/C 常耕農地
CULTIVATED AGRICULTURAL LAND
- ① 實地照片的觀景點
VIEWING POINT OF SITE PHOTO
- 丈量約份界線
D.D. BOUNDARY
- 入口/出口
INGRESS / EGRESS


規劃署
PLANNING
DEPARTMENT



參考編號
REFERENCE No.
A/YL-TT/694

圖 PLAN
A-2

本摘要圖於2025年2月27日擬備，所根據的
資料為測量圖編號 6-NW-19B
EXTRACT PLAN PREPARED ON 27.2.2025
BASED ON SURVEY SHEET No.
6-NW-19B

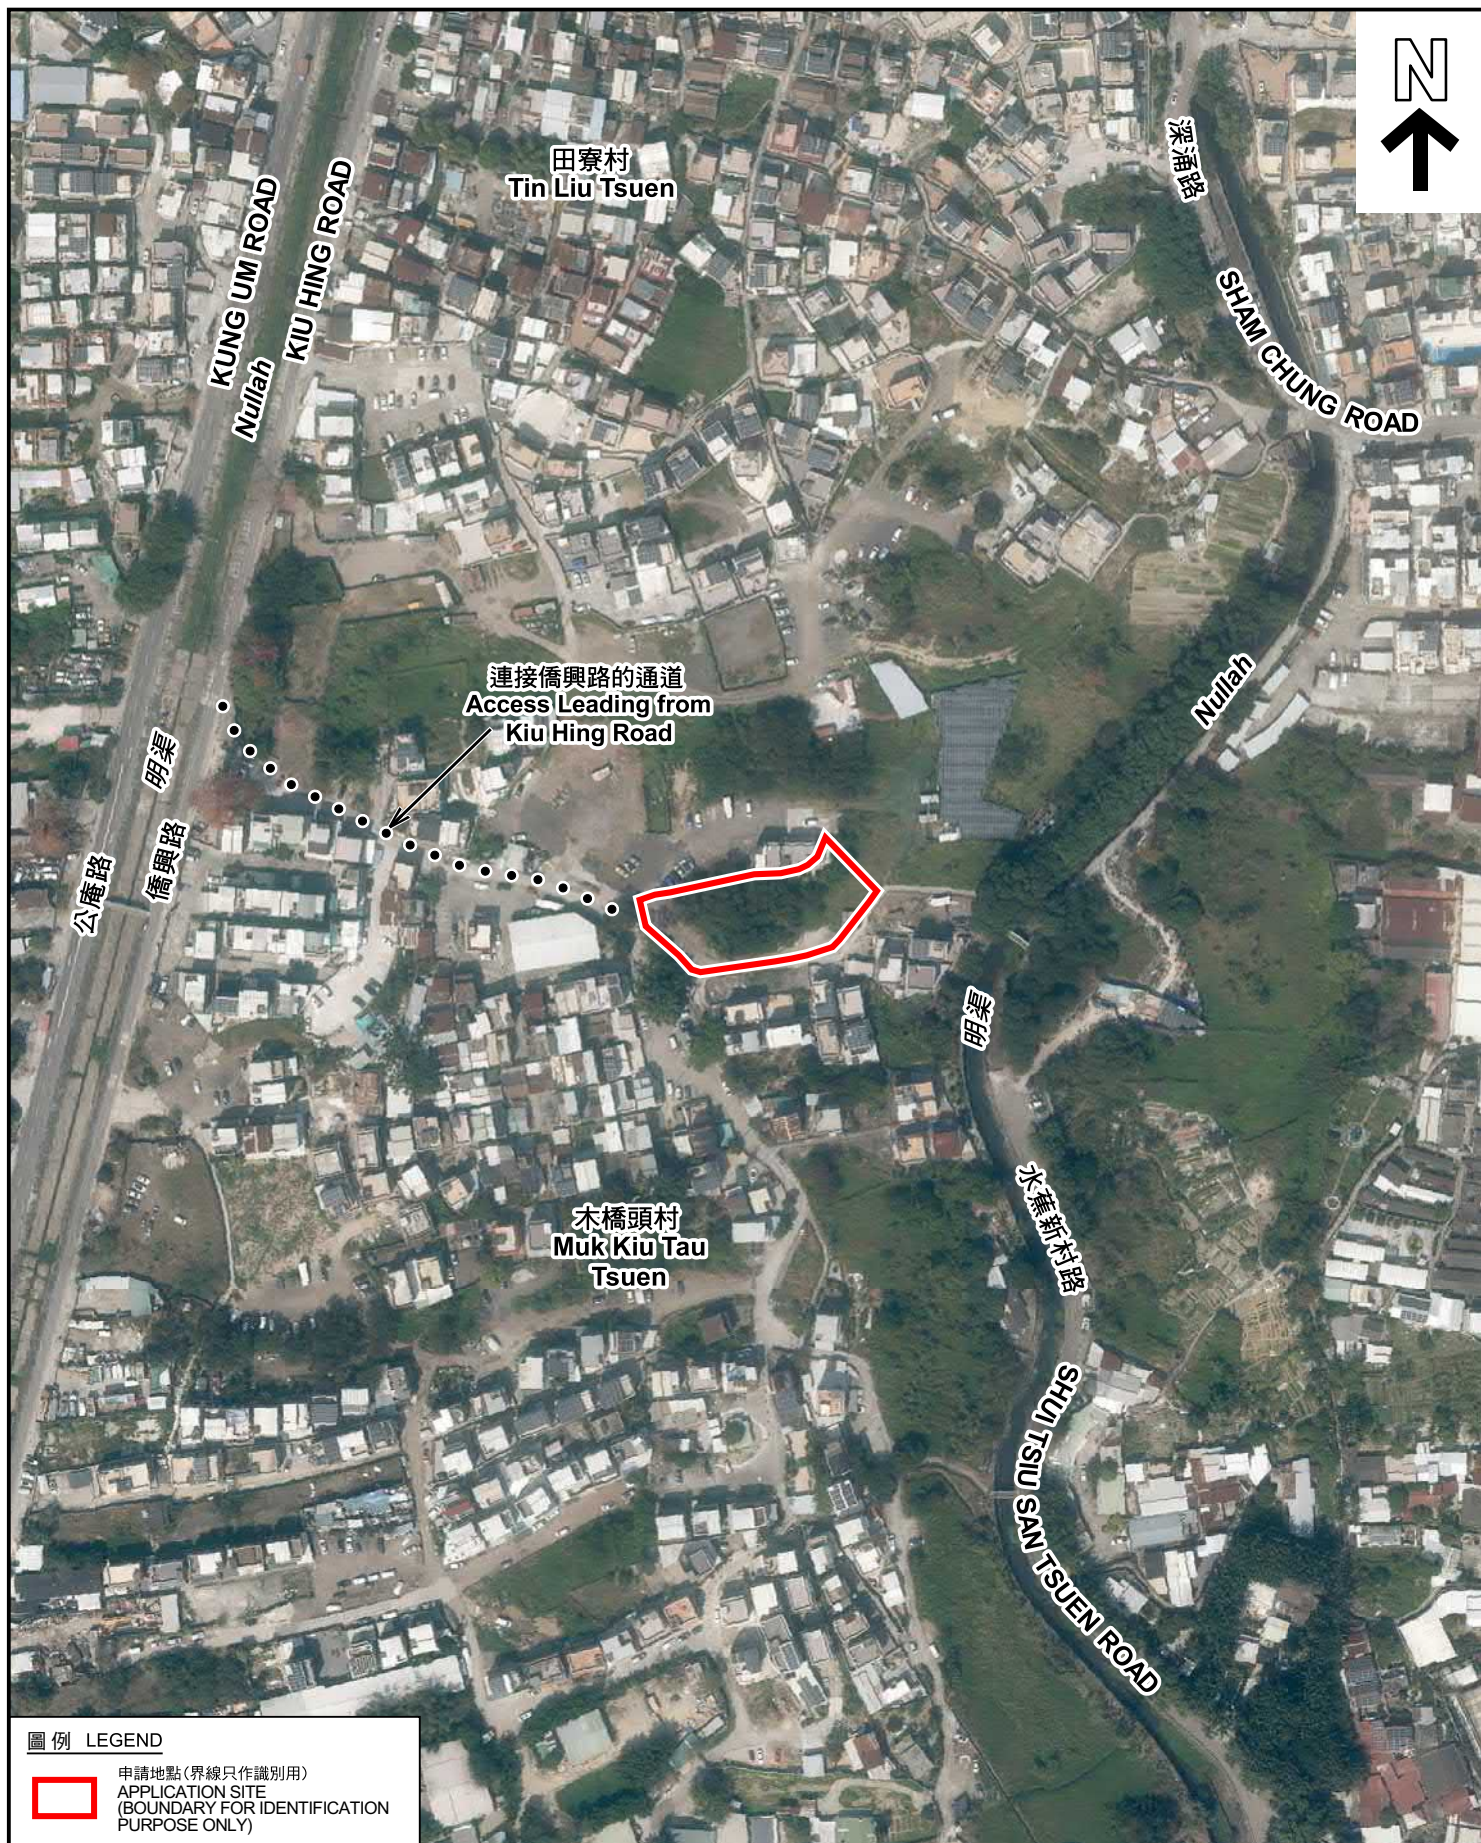

圖例 LEGEND

 申請地點(界線只作識別用)
APPLICATION SITE
(BOUNDARY FOR IDENTIFICATION
PURPOSE ONLY)

本摘要圖於2025年2月12日擬備，所根據的資料為地政總署於2023年2月27日拍得的航攝照片編號 E189386C
EXTRACT PLAN PREPARED ON 12.2.2025
BASED ON AERIAL PHOTO No.
E189386C TAKEN ON 27.2.2023
BY LANDS DEPARTMENT

航攝照片 AERIAL PHOTO

臨時公眾停車場(私家車)(為期3年)
元朗木橋頭村丈量約份第119約地段第2040號及2054號(部份)
TEMPORARY PUBLIC VEHICLE PARK (PRIVATE CARS)
FOR A PERIOD OF 3 YEARS
LOTS 2040 AND 2054 (PART) IN D.D.119,
MUK KIU TAU TSUEN, YUEN LONG

規 劃 署
PLANNING
DEPARTMENT



參考編號
REFERENCE No.
A/YL-TT/694

圖 PLAN
A-3

1



2



3



實地照片 SITE PHOTOS

臨時公眾停車場(私家車)(為期3年)
元朗木橋頭村丈量約份第119約地段第2040號及2054號(部份)
TEMPORARY PUBLIC VEHICLE PARK (PRIVATE CARS)
FOR A PERIOD OF 3 YEARS
LOTS 2040 AND 2054 (PART) IN D.D.119,
MUK KIU TAU TSUEN, YUEN LONG

規劃署
PLANNING
DEPARTMENT



參考編號
REFERENCE No.
A/YL-TT/694

圖 PLAN
A-4

本圖於2025年2月27日擬備，所根據的資料為攝於2025年1月24日的實地照片
PLAN PREPARED ON 27.2.2025
BASED ON SITE PHOTOS
TAKEN ON 24.1.2025