

Project 項目名稱:

Proposed Temporary Animal Boarding Establishment (Cattery) for a Period of 3 Years & Associated Filling of Land at Lot 1938 RP (Part) in D.D. 119, Yuen Long, New Territories

Drawing Title 圖目:

Location Plan

Drawing No. 圖號:

Figure 2

Remarks 備註:

→ Vehicular access leading from Kiu Hing Road

Scale 比例:

1:7500




**Structure 1**

Cattery

GFA: Not exceeding 220m<sup>2</sup>

Height: Not exceeding 4.5m

No. of storey: 1

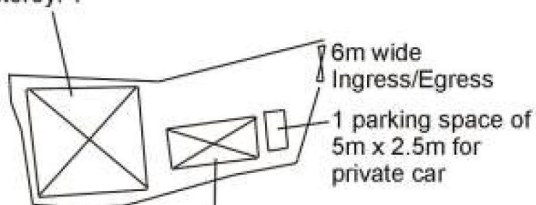

**Structure 2**

Site office & toilet

GFA: Not exceeding 90m<sup>2</sup>

Height: Not exceeding 4.5m

No. of storey: 1

Project 項目名稱:

Proposed Temporary Animal Boarding Establishment (Cattery) for a Period of 3 Years & Associated Filling of Land at Lot 1938 RP (Part) in D.D. 119, Yuen Long, New Territories

Drawing Title 圖目:

Proposed Layout Plan

Drawing No. 圖號:


Figure 3

Remarks 備註:

Scale 比例:

1:1000



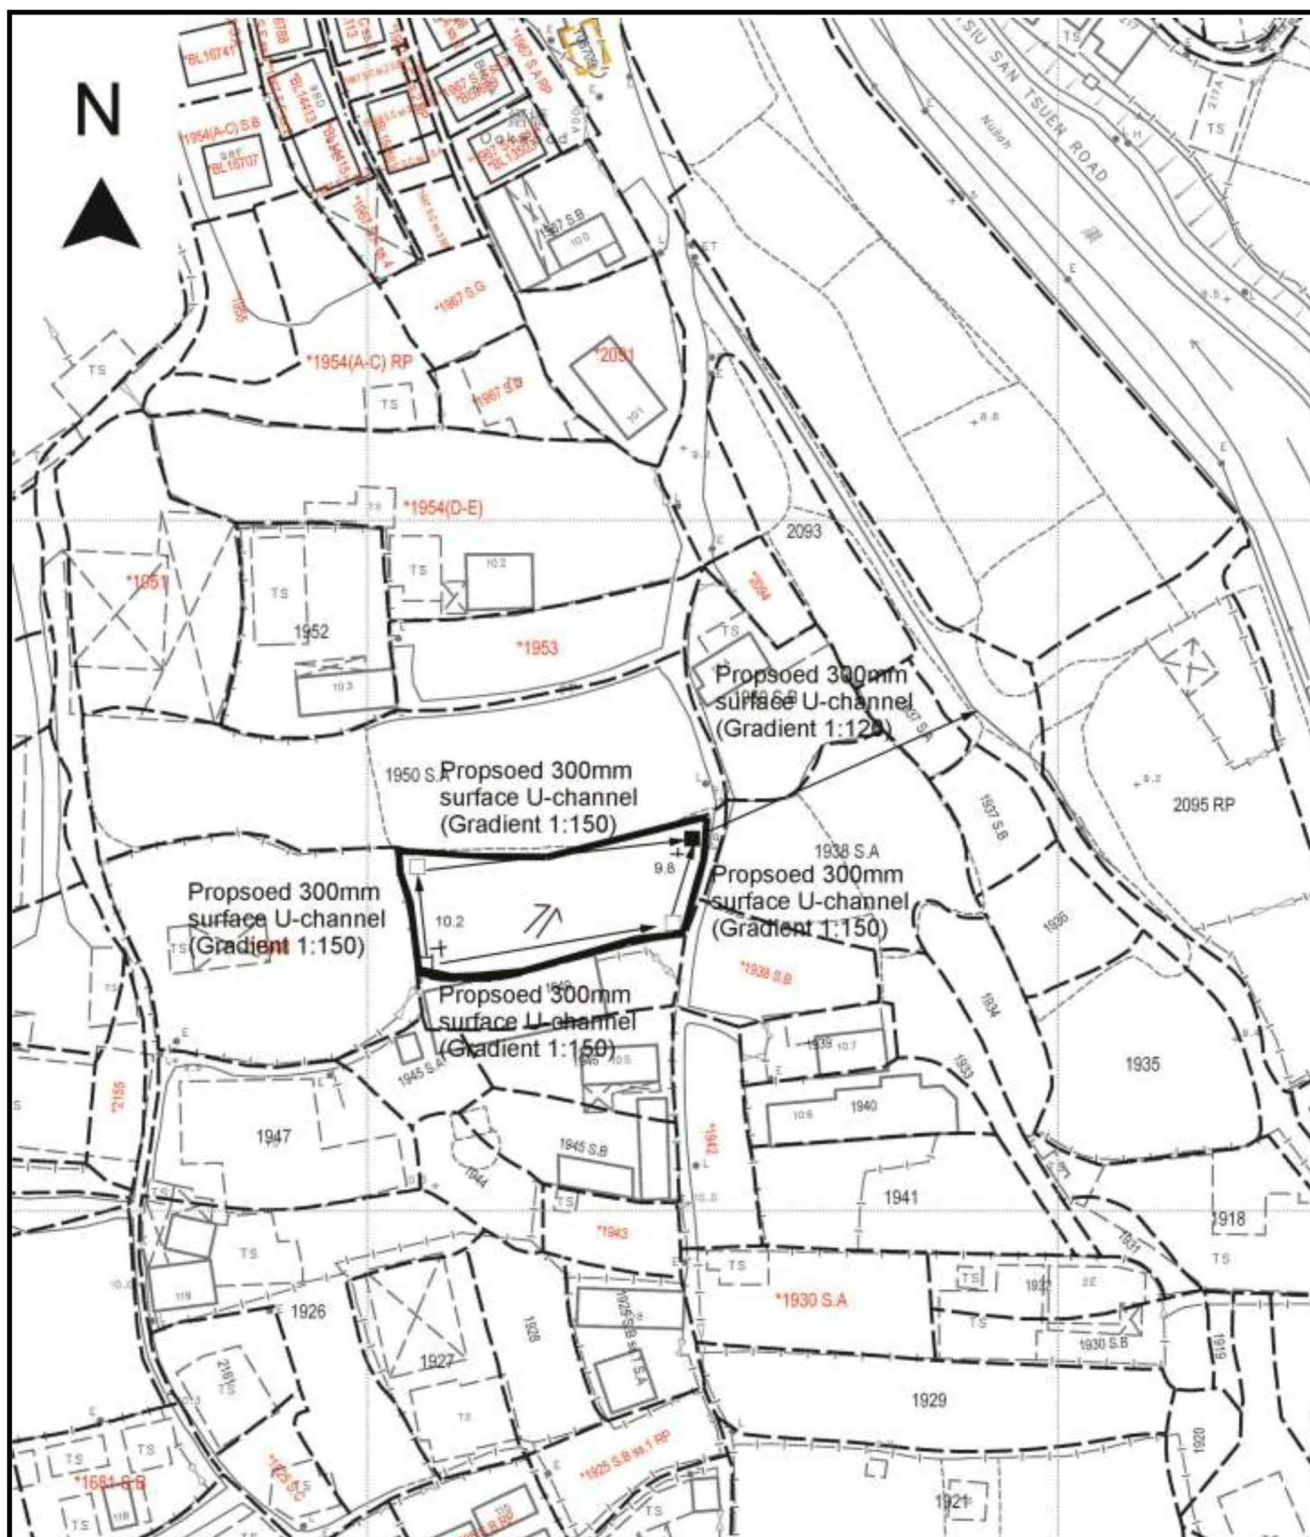

Project 項目名稱:

Proposed Temporary Animal Boarding Establishment (Cattery) for a Period of 3 Years & Associated Filling of Land at Lot 1938 RP (Part) in D.D. 119, Yuen Long, New Territories


Drawing Title 圖目:

Proposed Drainage Plan

Drawing No. 圖號:


Figure 4

Remarks 備註:

 - ☐ Proposed catchpit
- ☒ Catchpit with sand trap
-  Flow of surface runoff
- + 9.8 Level (in mPD)

Scale 比例:


1:1000

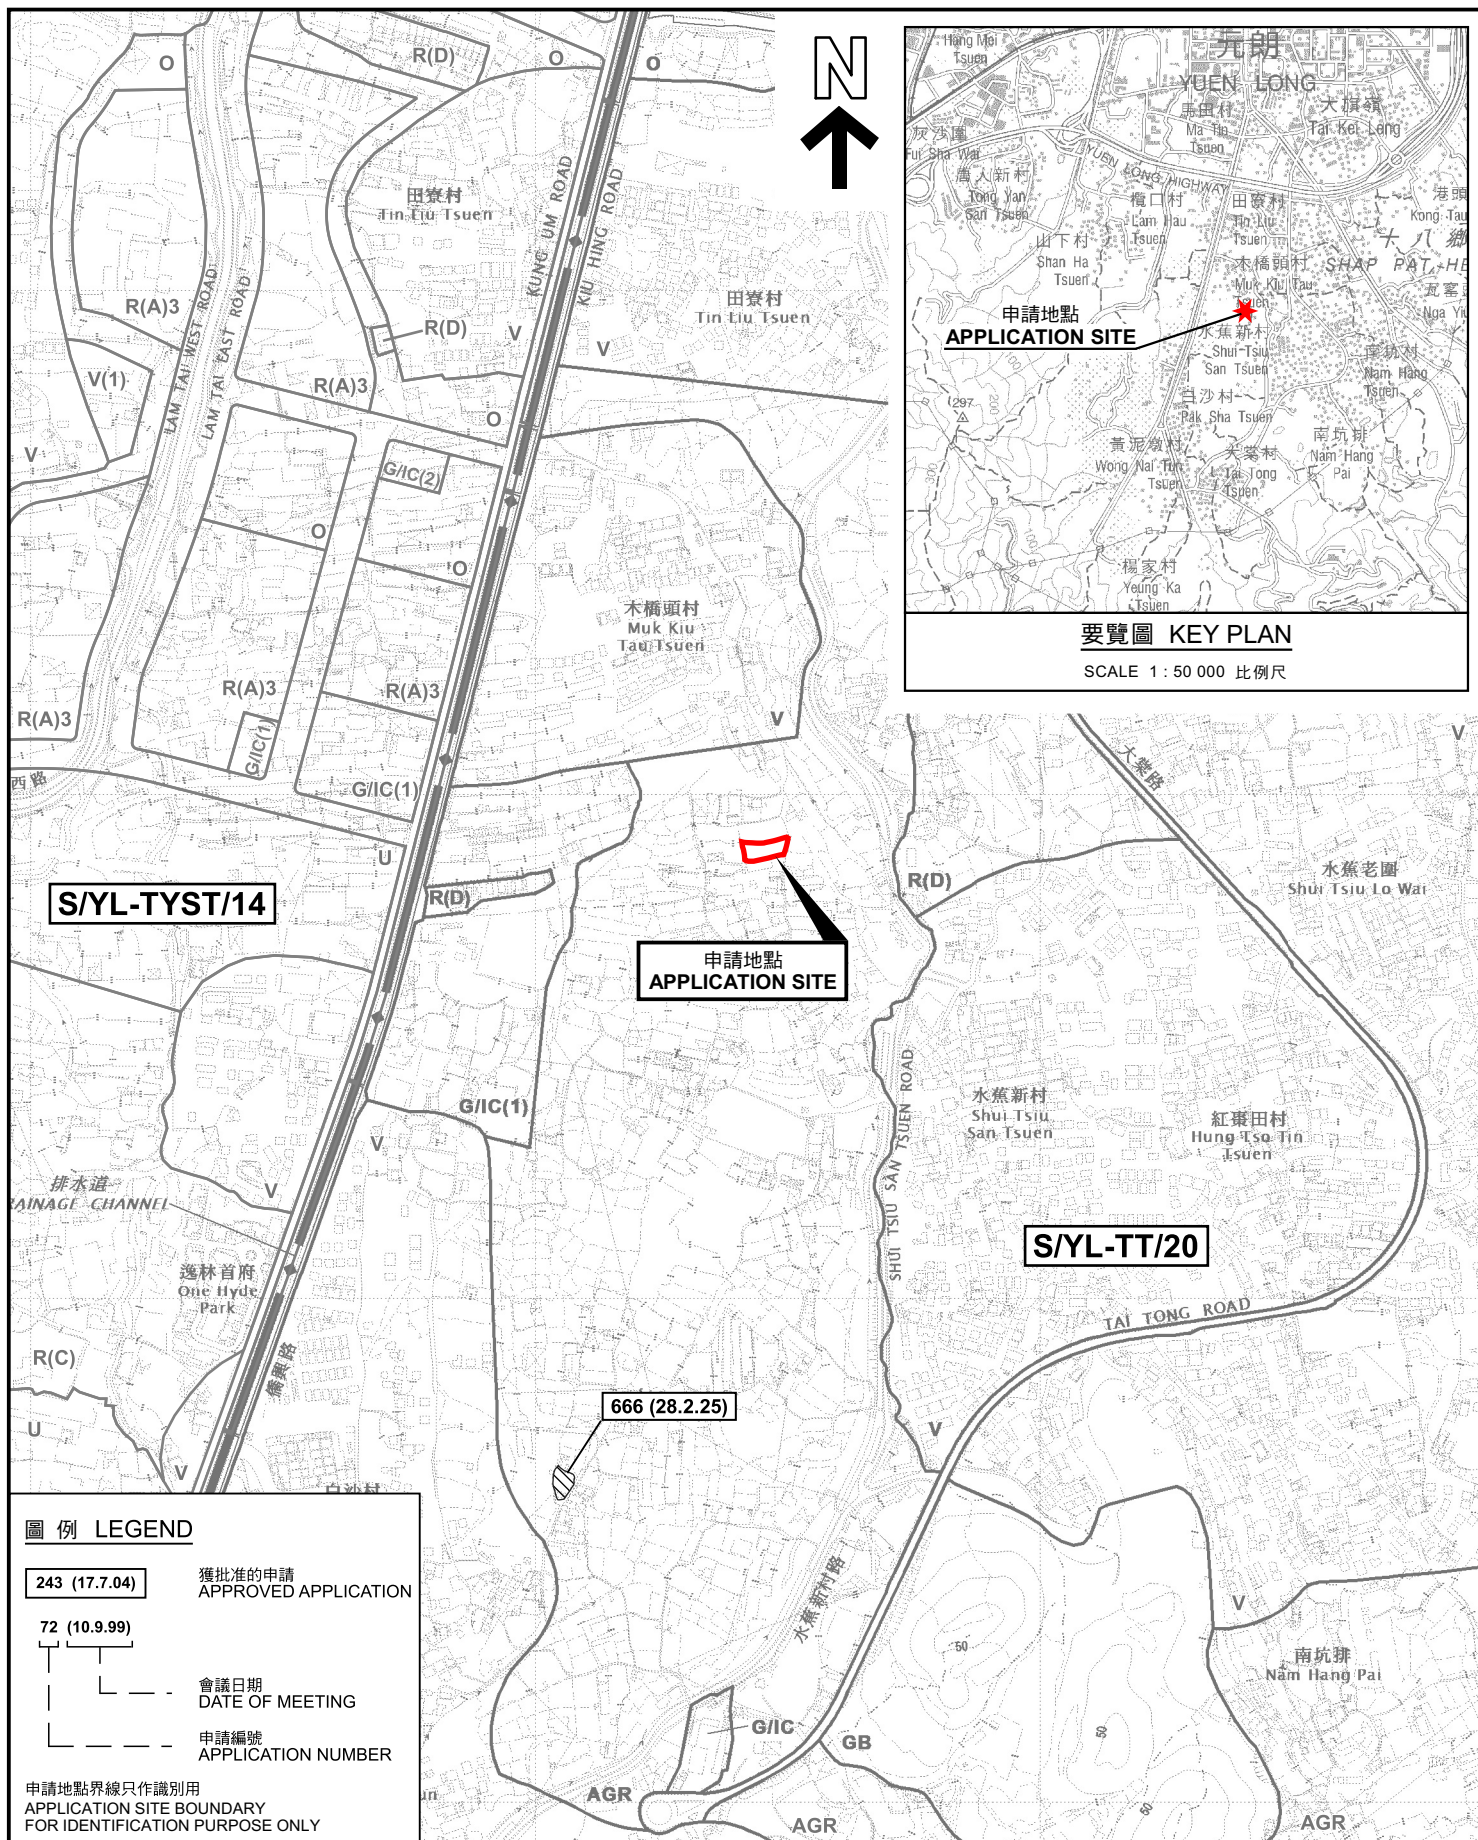

位置圖及同類申請 LOCATION PLAN WITH SIMILAR APPLICATION

擬議臨時動物寄養所(貓舍)(為期3年)及相關填土工程  
元朗丈量約份第119約地段第1938號餘段(部份)  
PROPOSED TEMPORARY ANIMAL BOARDING ESTABLISHMENT  
(CATTERY) FOR A PERIOD OF 3 YEARS AND  
ASSOCIATED FILLING OF LAND  
LOT 1938 RP (PART) IN D.D. 119, YUEN LONG

SCALE 1 : 7 500 比例尺

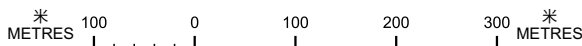

規劃署  
PLANNING  
DEPARTMENT



參考編號  
REFERENCE No.  
A/YL-TT/699

PLAN  
A-1

圖例 LEGEND

243 (17.7.04)

獲批准的申請  
APPROVED APPLICATION

72 (10.9.99)


會議日期  
DATE OF MEETING

申請編號  
APPLICATION NUMBER

申請地點界線只作識別用

APPLICATION SITE BOUNDARY  
FOR IDENTIFICATION PURPOSE ONLY

本摘要圖於2025年2月28日擬備，  
所根據的資料為於2023年12月5日  
核准的分區計劃大綱圖編號 S/YL-TT/20  
EXTRACT PLAN PREPARED ON 28.2.2025  
BASED ON OUTLINE ZONING PLAN No.  
S/YL-TT/20 APPROVED ON 5.12.2023

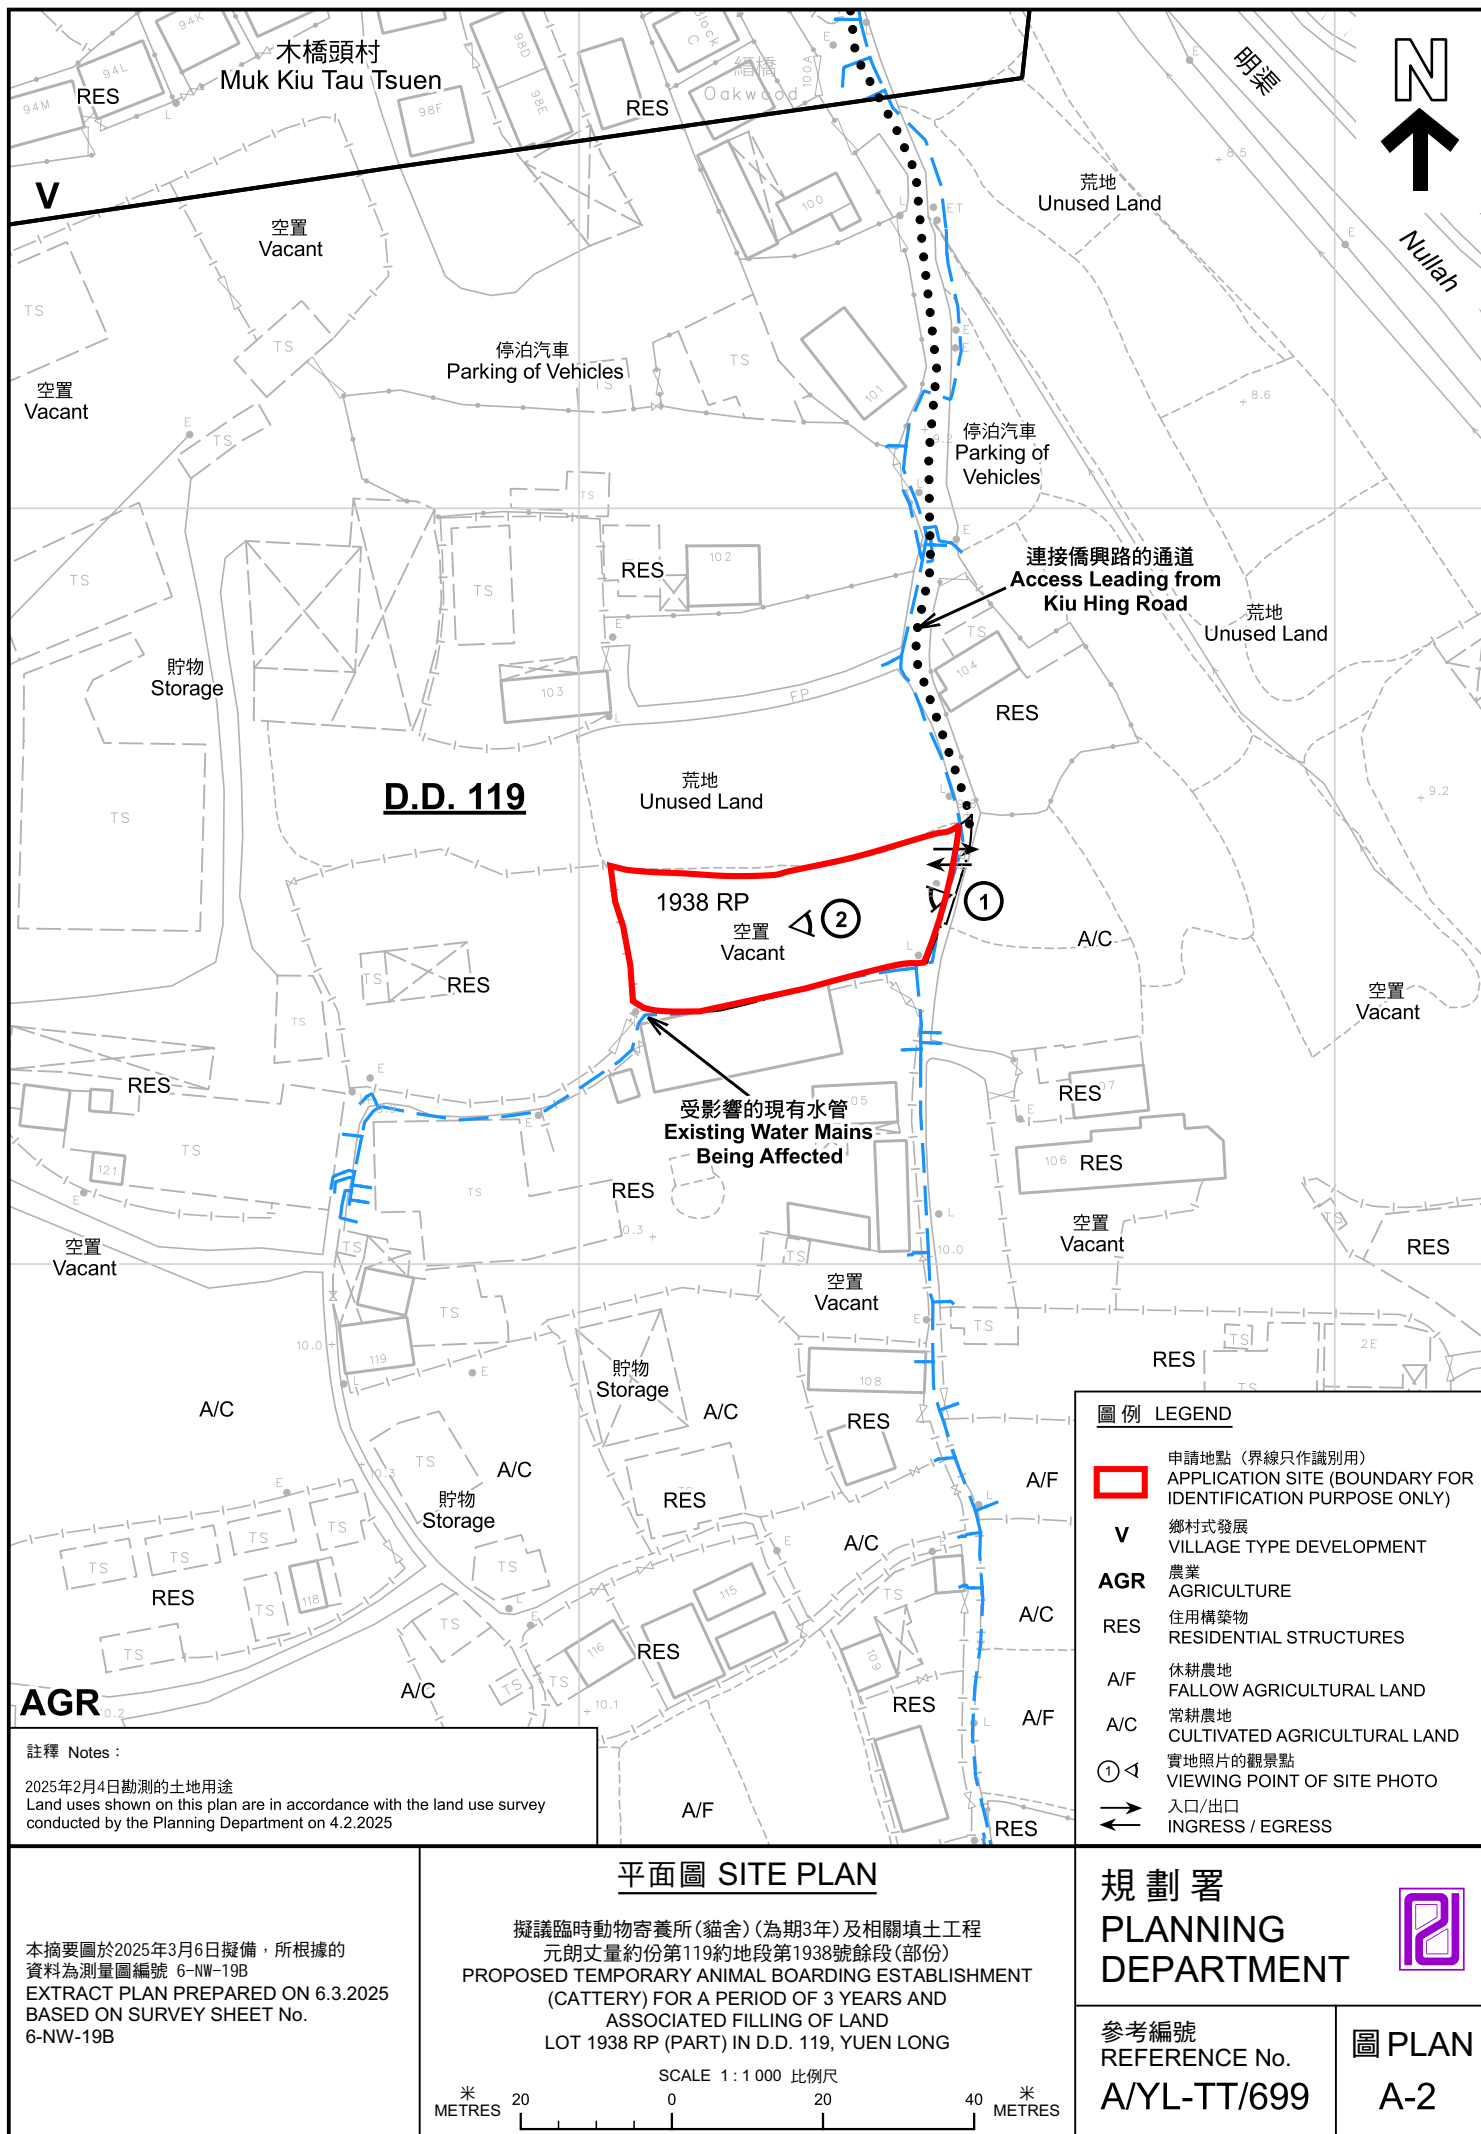



### 航攝照片 AERIAL PHOTO

本摘要圖於2025年2月24日擬備，所根據的資料為地政總署於2023年2月27日拍得的航攝照片編號 E189829C  
EXTRACT PLAN PREPARED ON 24.2.2025  
BASED ON AERIAL PHOTO No.  
E189829C TAKEN ON 27.2.2023  
BY LANDS DEPARTMENT

擬議臨時動物寄養所(貓舍)(為期3年)及相關填土工程  
元朗丈量約份第119約地段第1938號餘段(部份)  
PROPOSED TEMPORARY ANIMAL BOARDING ESTABLISHMENT  
(CATTERY) FOR A PERIOD OF 3 YEARS AND  
ASSOCIATED FILLING OF LAND  
LOT 1938 RP (PART) IN D.D. 119, YUEN LONG

規劃署  
PLANNING  
DEPARTMENT



參考編號  
REFERENCE No.  
A/YL-TT/699

圖 PLAN  
A-3

1



2



申請地點界線只作識別用 APPLICATION SITE BOUNDARY FOR IDENTIFICATION PURPOSE ONLY

### 實地照片 SITE PHOTOS

擬議臨時動物寄養所(貓舍)(為期3年)及相關填土工程  
元朗丈量約份第119約地段第1938號餘段(部份)  
PROPOSED TEMPORARY ANIMAL BOARDING ESTABLISHMENT  
(CATTERY) FOR A PERIOD OF 3 YEARS AND  
ASSOCIATED FILLING OF LAND  
LOT 1938 RP (PART) IN D.D. 119, YUEN LONG

規劃署  
PLANNING  
DEPARTMENT



參考編號  
REFERENCE No.  
A/YL-TT/699

圖 PLAN  
A-4

本圖於2025年2月24日擬備，所根據的資料為攝於2025年2月4日的實地照片  
PLAN PREPARED ON 24.2.2025  
BASED ON SITE PHOTOS  
TAKEN ON 4.2.2025