


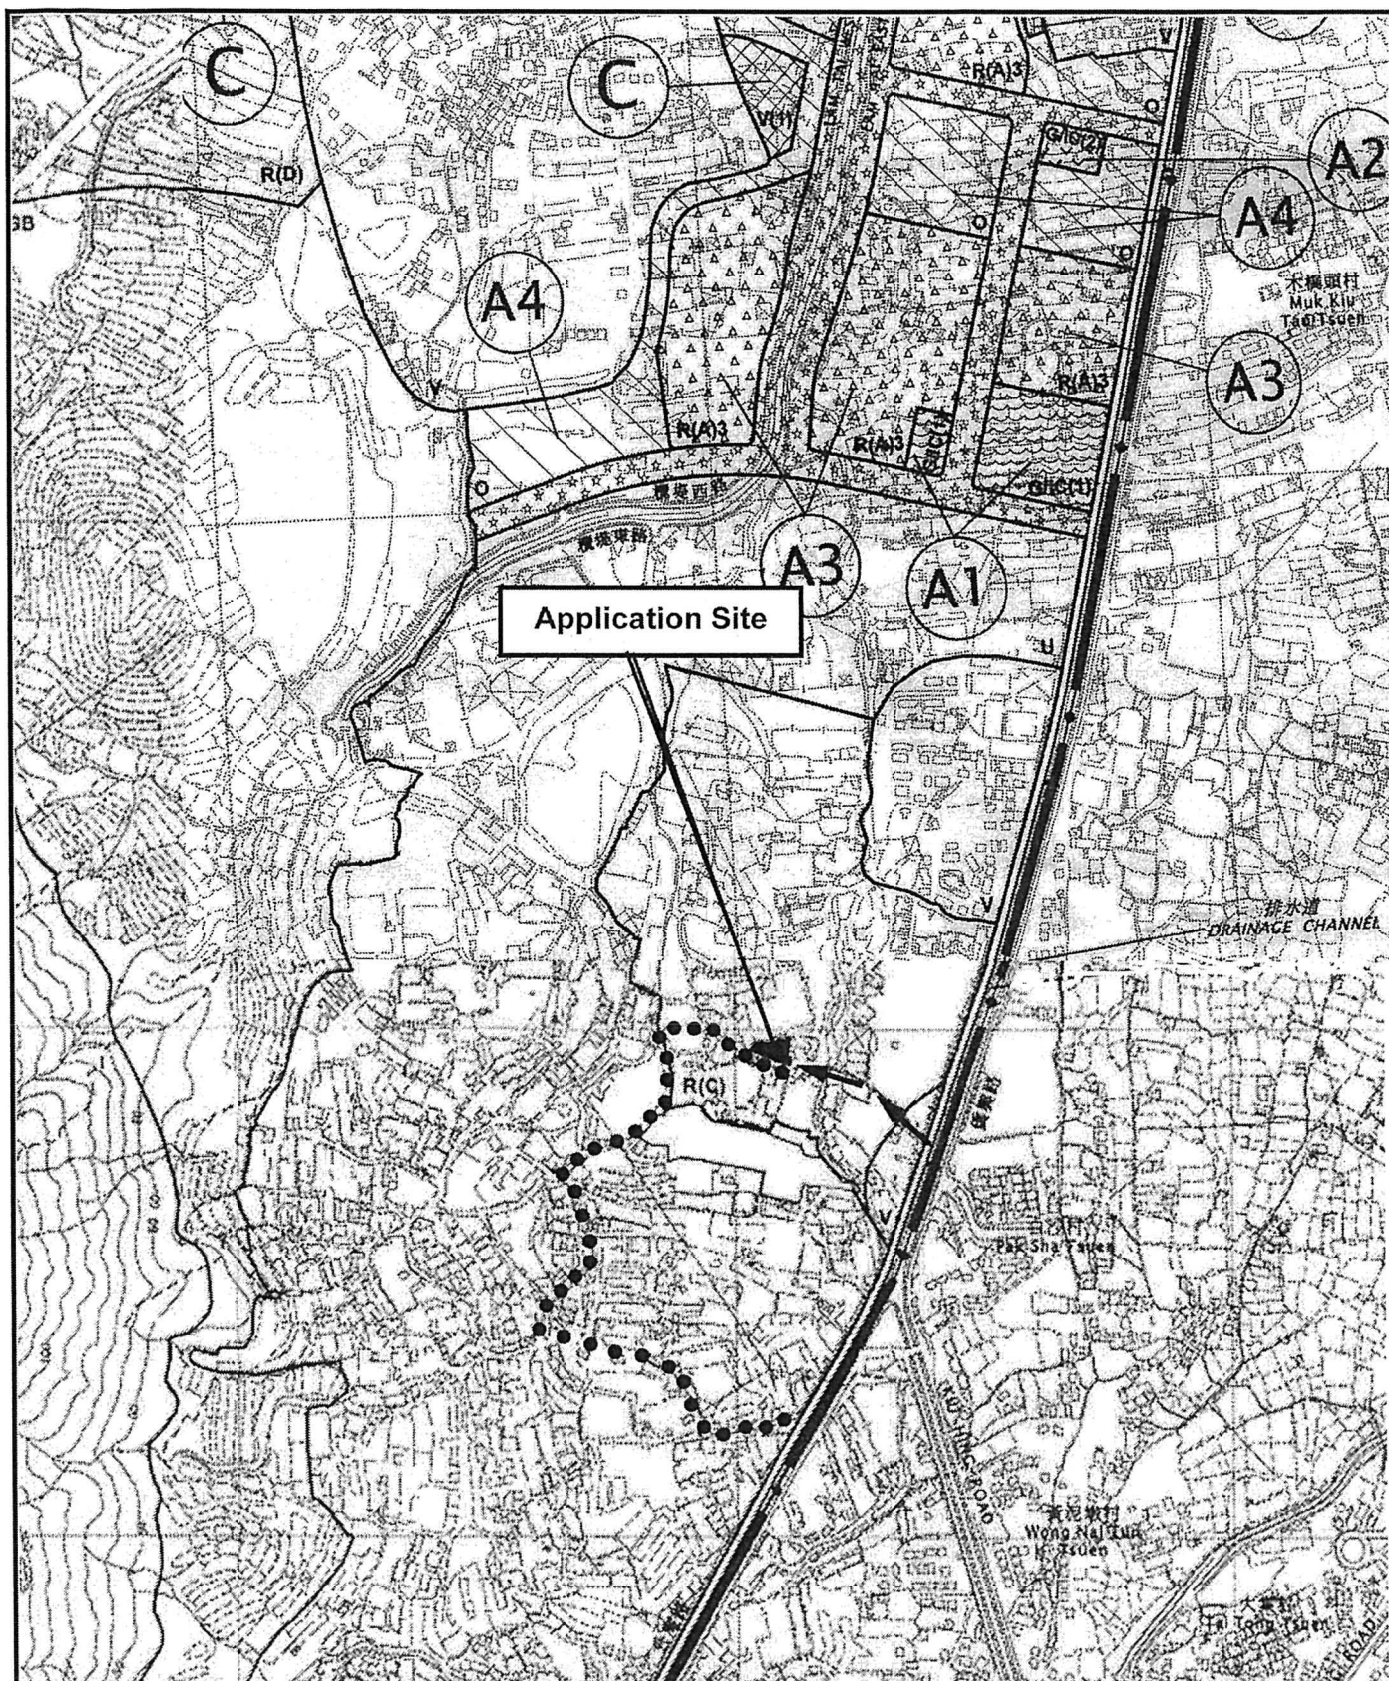

Project 項目名稱:

Proposed Temporary Place of Recreation, Sports or Culture (Indoor Recreation Centre) for a Period of 3 Years at Lots 1279 S.A (Part), 1298 (Part) & 1301 (Part) in D.D. 119, Pak Sha Tsuen, Yuen Long, N.T.

Drawing Title 圖目:

Location Plan

Drawing No. 圖號:


Figure 2

Remarks 備註:

- Vehicular Access Leading to Application Site from Kung Um Road
- ➔ Existing Pedestrian Footpath from Kung Um Road

Scale 比例:

4:7500

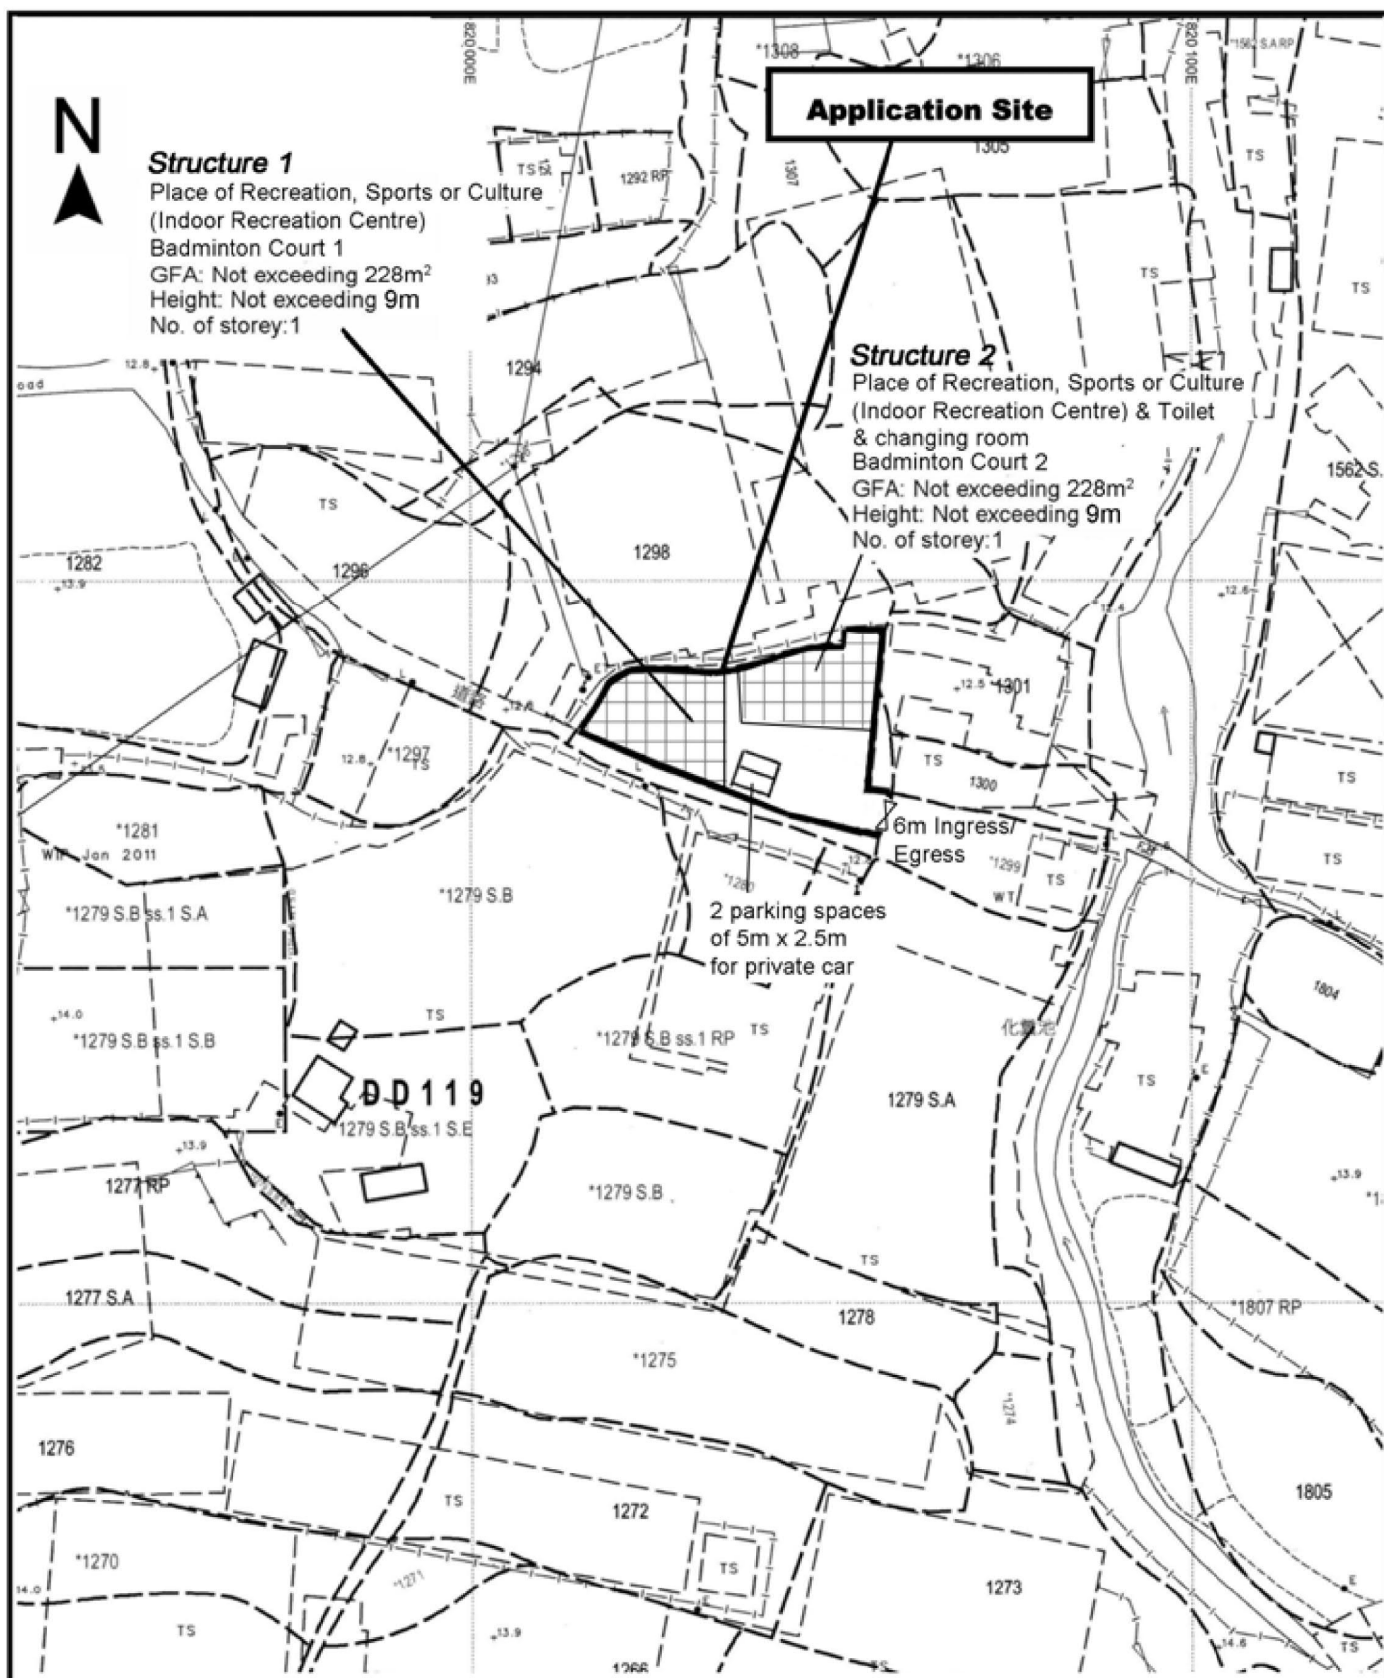


Project 項目名稱: Proposed Temporary Place of Recreation, Sports or Culture (Indoor Recreation Centre) for a Period of 3 Years at Lots 1279 S.A (Part), 1298 (Part) & 1301 (Part) in D.D. 119, Pak Sha Tsuen, Yuen Long, N.T.	Drawing Title 圖目: Proposed Layout Plan Drawing No. 圖號: Figure 3A	Remarks 備註: Scale 比例: 1:1000
---	--	---



Place of Recreation, Sports or Culture
(Indoor Recreation Centre)
Badminton Court 1
GFA: Not exceeding 228m²
Height: Not exceeding 9m
No. of storey: 1

Place of Recreation, Sports or Culture
(Indoor Recreation Centre) & Toilet
Badminton Court 2
GFA: Not exceeding 228m²
Height: Not exceeding 9m
No. of storey: 1

Toilet & changing room
GFA: 25m²

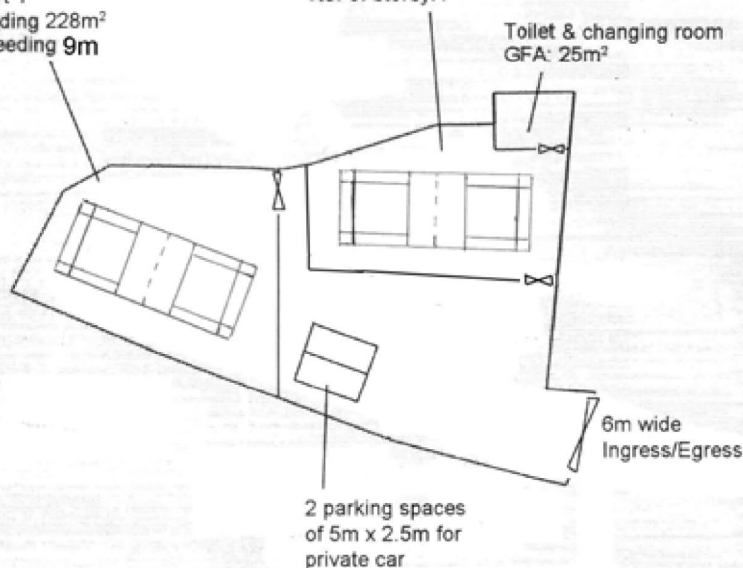


Project 項目名稱: Proposed Temporary Place of Recreation, Sports or Culture (Indoor Recreation Centre) for a Period of 3 Years at Lots 1279 S.A (Part), 1298 (Part) & 1301 (Part) in D.D. 119, Pak Sha Tsuen, Yuen Long, N.T.	Drawing Title 圖目: Internal Layout Plan	Remarks 備註:
	Drawing No. 圖號: Figure 3B	

(摘錄自申請人於 8.7.2021 呈交的補充資料)
(Extract from Applicant's Supplementary
Information Submitted on 8.7.2021)

參考編號
REFERENCE No.
AYL-TYST/1103


繪圖 DRAWING
A-3

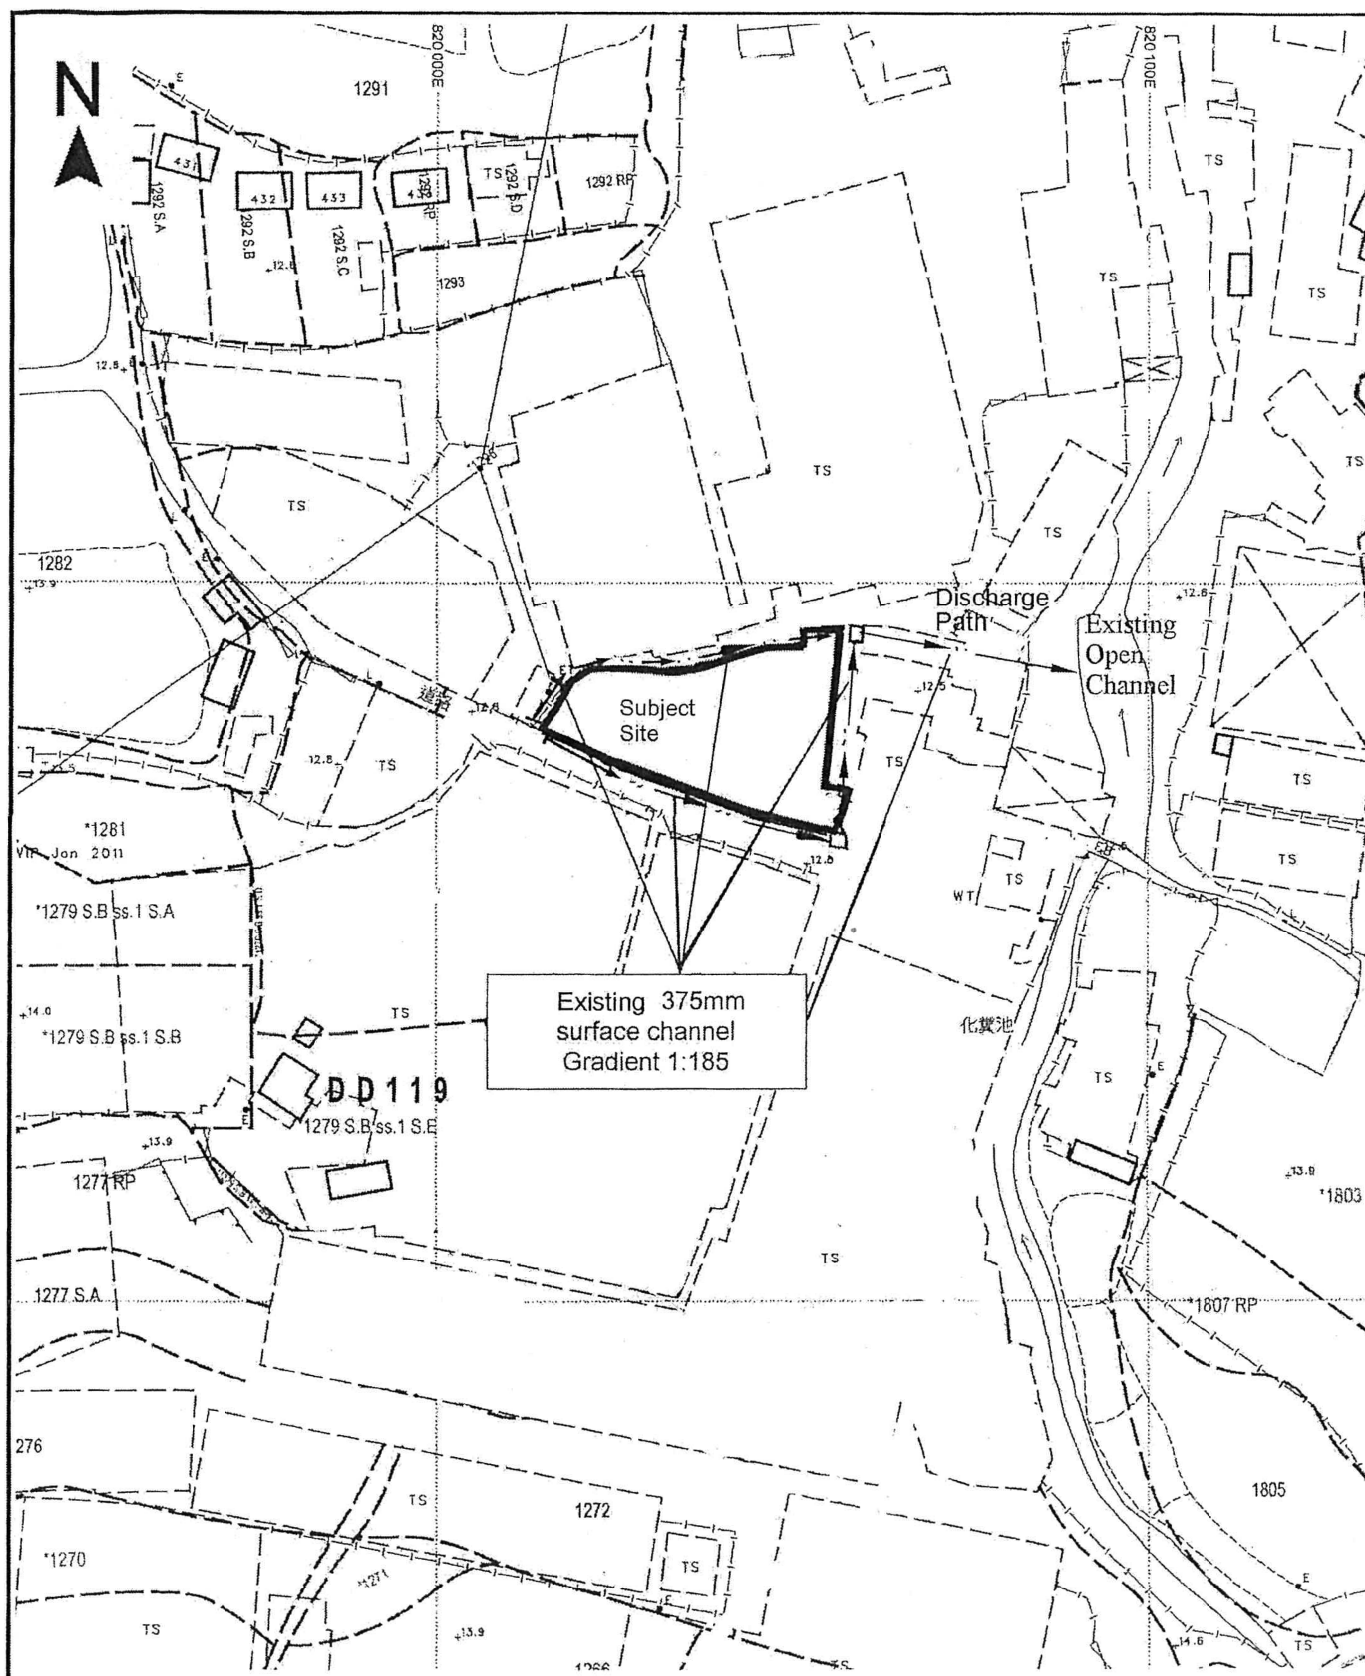


Project 項目名稱: Proposed Temporary Place of Recreation, Sports or Culture (Indoor Recreation Centre) for a Period of 3 Years at Lots 1279 S.A (Part), 1298 (Part) & 1301 (Part) in D.D. 119, Pak Sha Tsuen, Yuen Long, N.T.	Drawing Title As-built Drainage Plan Drawing No. 圖號: Figure 4	Remarks 備註: □ Existing catchpit ⇒ Flow of surface runoff + Level (in mPD) Scale 比例: 4:1000
---	---	--

(摘錄自申請人於 5. 7. 2021 呈交的申請書)
(Extract from Applicant's Submission of 5.7.2021)

參考編號 REFERENCE No. AYL-TYST/1103	繪圖 DRAWING A-4
---	---------------------------

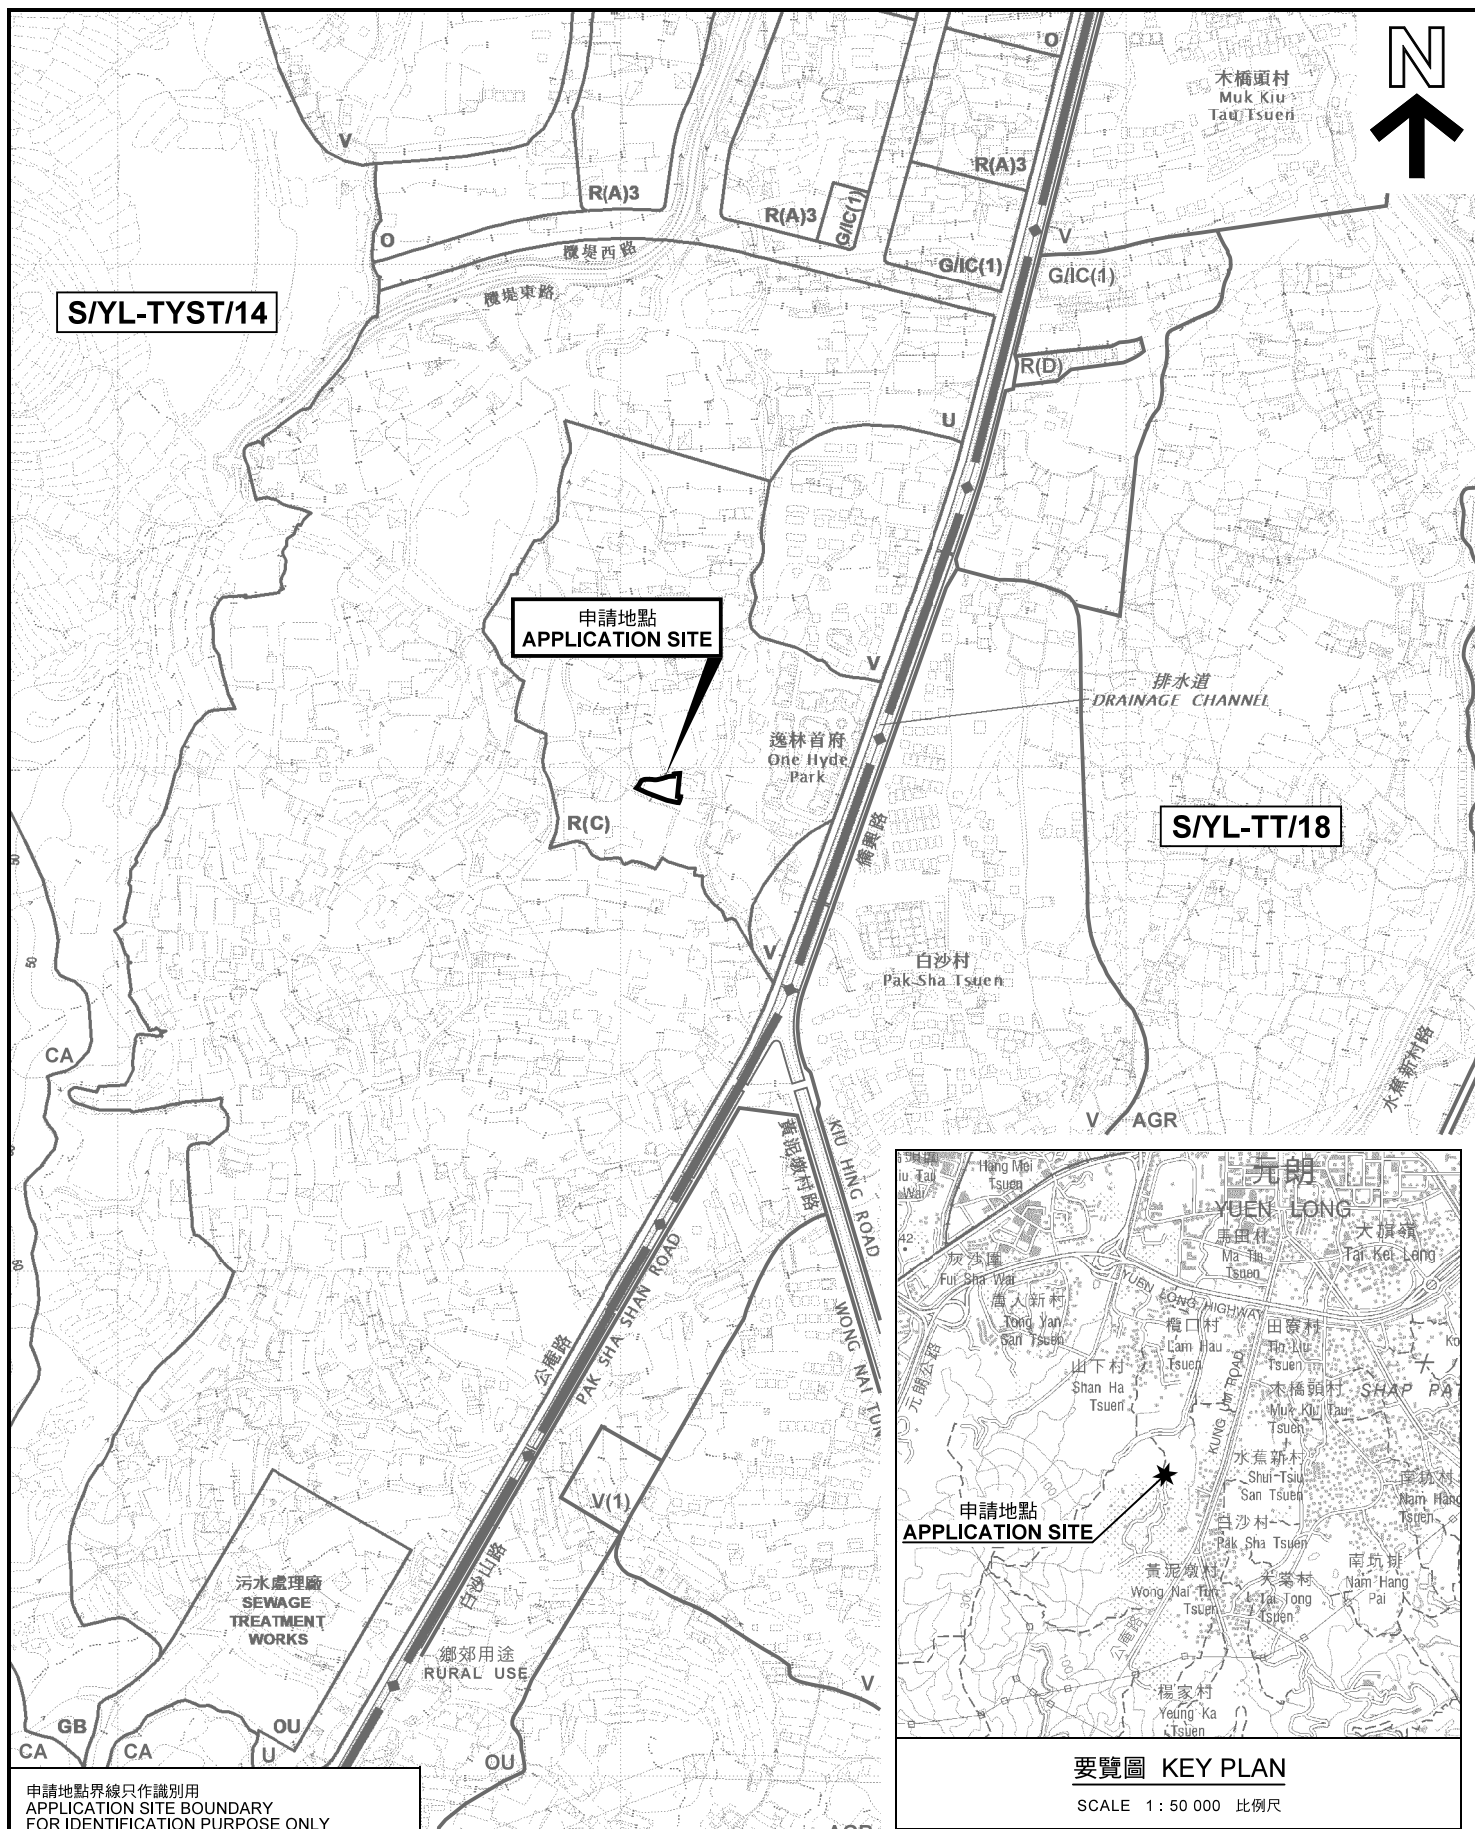

申請地點界線只作識別用 APPLICATION SITE BOUNDARY FOR IDENTIFICATION PURPOSE ONLY 本摘要圖於2021年8月11日擬備， 所根據的資料為於2021年8月10日 核准的分區計劃大綱圖編號 S/YL-TYST/14 EXTRACT PLAN PREPARED ON 11.8.2021 BASED ON OUTLINE ZONING PLAN No. S/YL-TYST/14 APPROVED ON 10.8.2021	位置圖 LOCATION PLAN 擬議臨時康體文娛場所（室內康樂中心）（為期3年） 元朗白沙村丈量約份第119約地段第1279號A分段（部分）、 第1298號（部分）及第1301號（部分） PROPOSED TEMPORARY PLACE OF RECREATION, SPORTS OR CULTURE (INDOOR RECREATION CENTRE) FOR A PERIOD OF 3 YEARS LOTS 1279 S.A (PART), 1298 (PART) AND 1301 (PART) IN D.D.119, PAK SHA TSUEN, YUEN LONG SCALE 1 : 7 500 比例尺 米 100 0 100 200 300 米 METRES	規劃署 PLANNING DEPARTMENT 參考編號 REFERENCE No. A/YL-TYST/1103 圖 PLAN A-1a
--	---	---

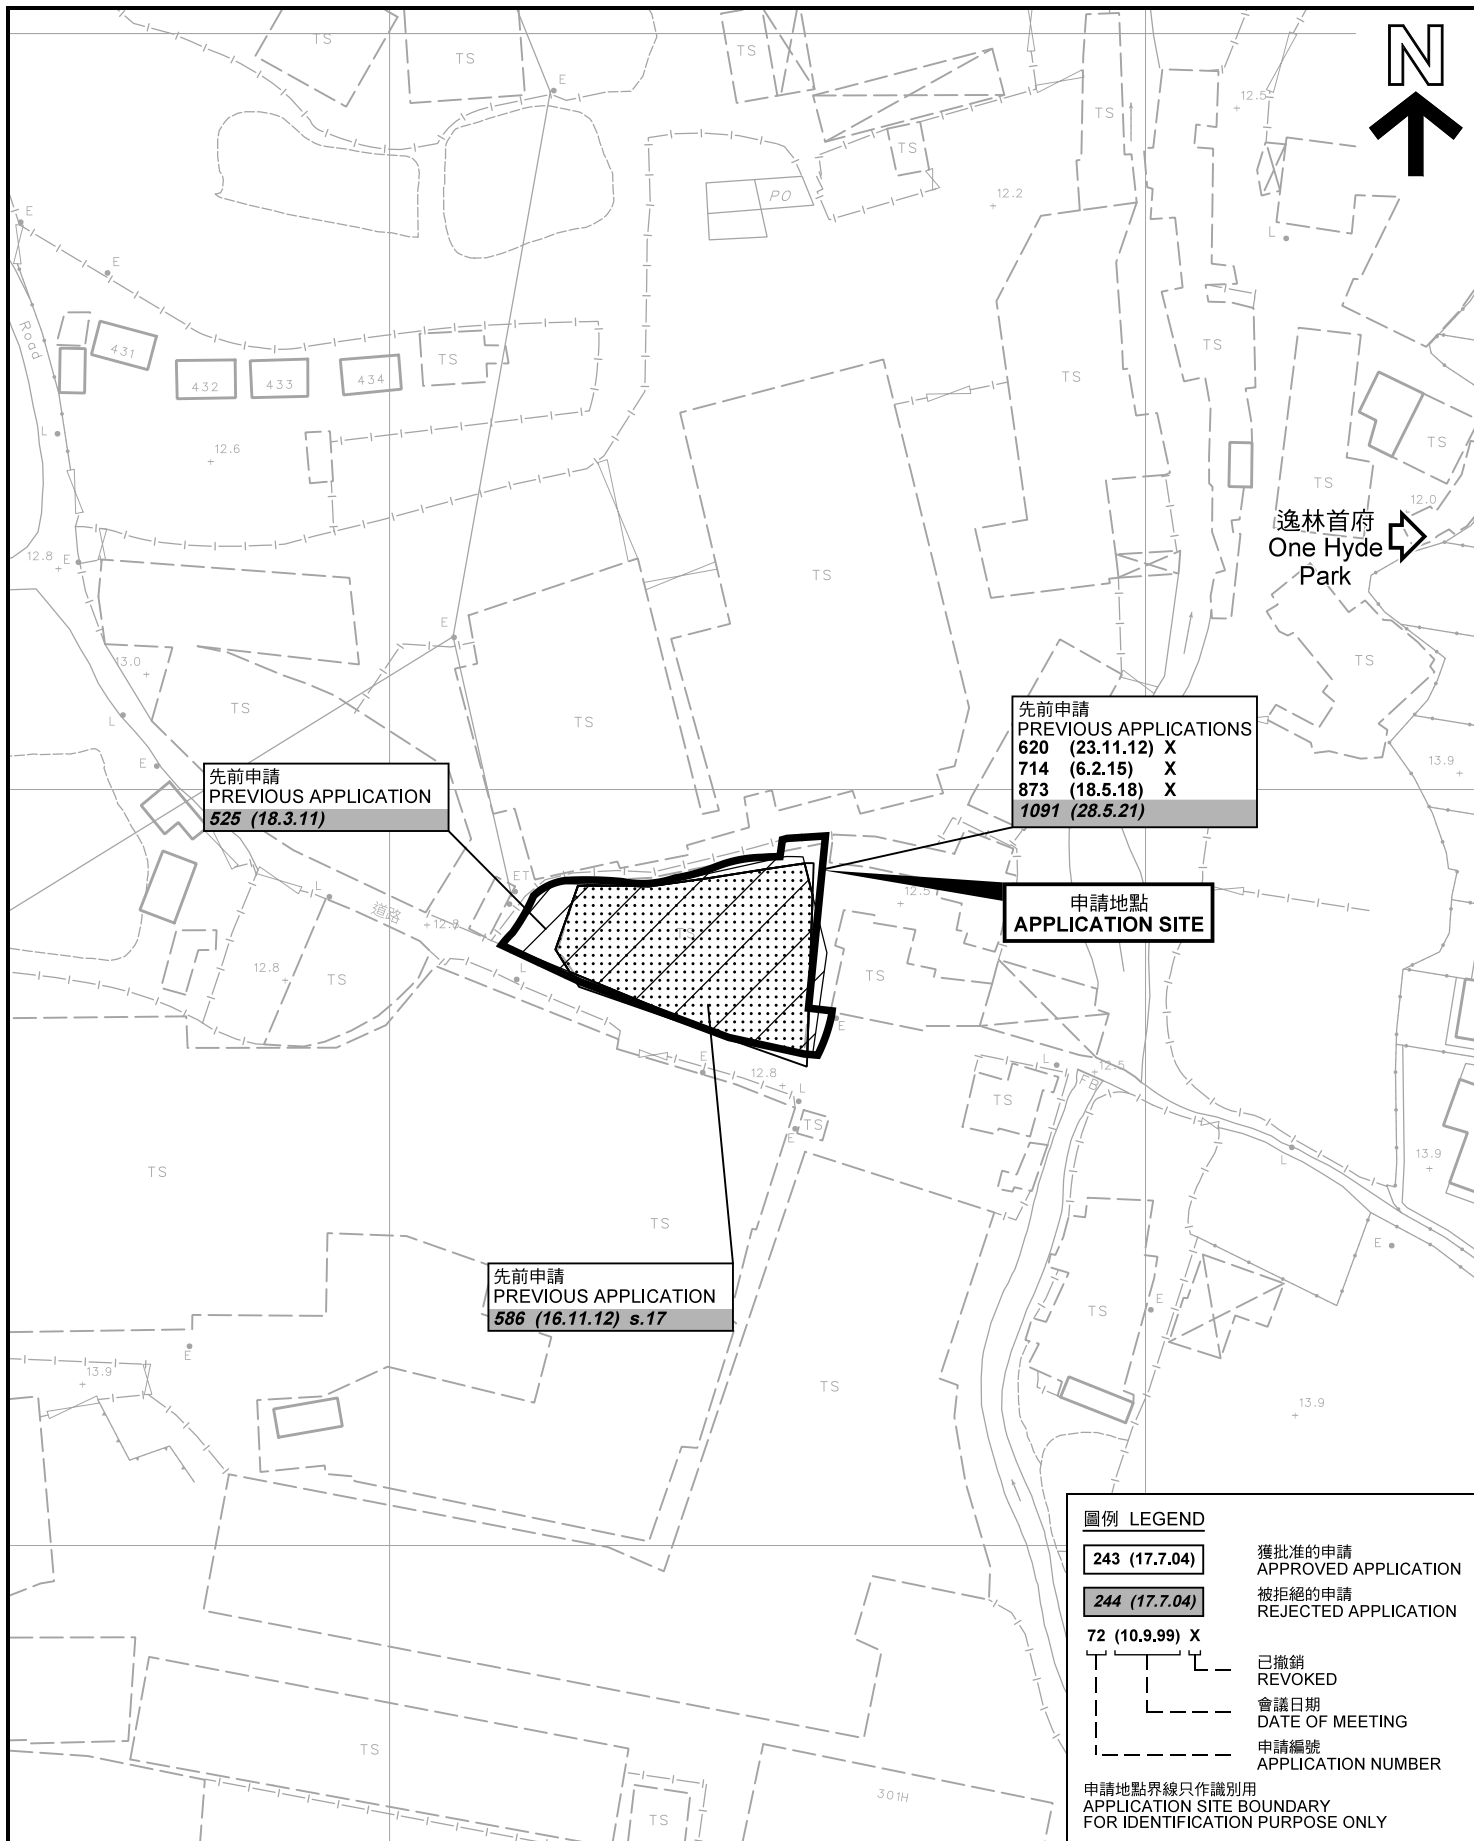

先前申請圖 PREVIOUS APPLICATIONS PLAN

擬議臨時康體文娛場所（室內康樂中心）（為期3年）
元朗白沙村丈量約份第119約地段第1279號A分段（部分）、
第1298號（部分）及第1301號（部分）
PROPOSED TEMPORARY PLACE OF RECREATION, SPORTS OR
CULTURE (INDOOR RECREATION CENTRE) FOR A PERIOD OF 3 YEARS
LOTS 1279 S.A (PART), 1298 (PART) AND 1301 (PART)
IN D.D.119, PAK SHA TSUEN, YUEN LONG

SCALE 1 : 1 000 比例尺
米 20 0 20 40 米
METRES


規劃署
PLANNING
DEPARTMENT



參考編號
REFERENCE No.
A/YL-TYST/1103

圖 PLAN
A-1b

本摘要圖於2021年8月9日擬備，所根據的
資料為測量圖編號 6-NW-19C
EXTRACT PLAN PREPARED ON 9.8.2021
BASED ON SURVEY SHEET No.
6-NW-19C

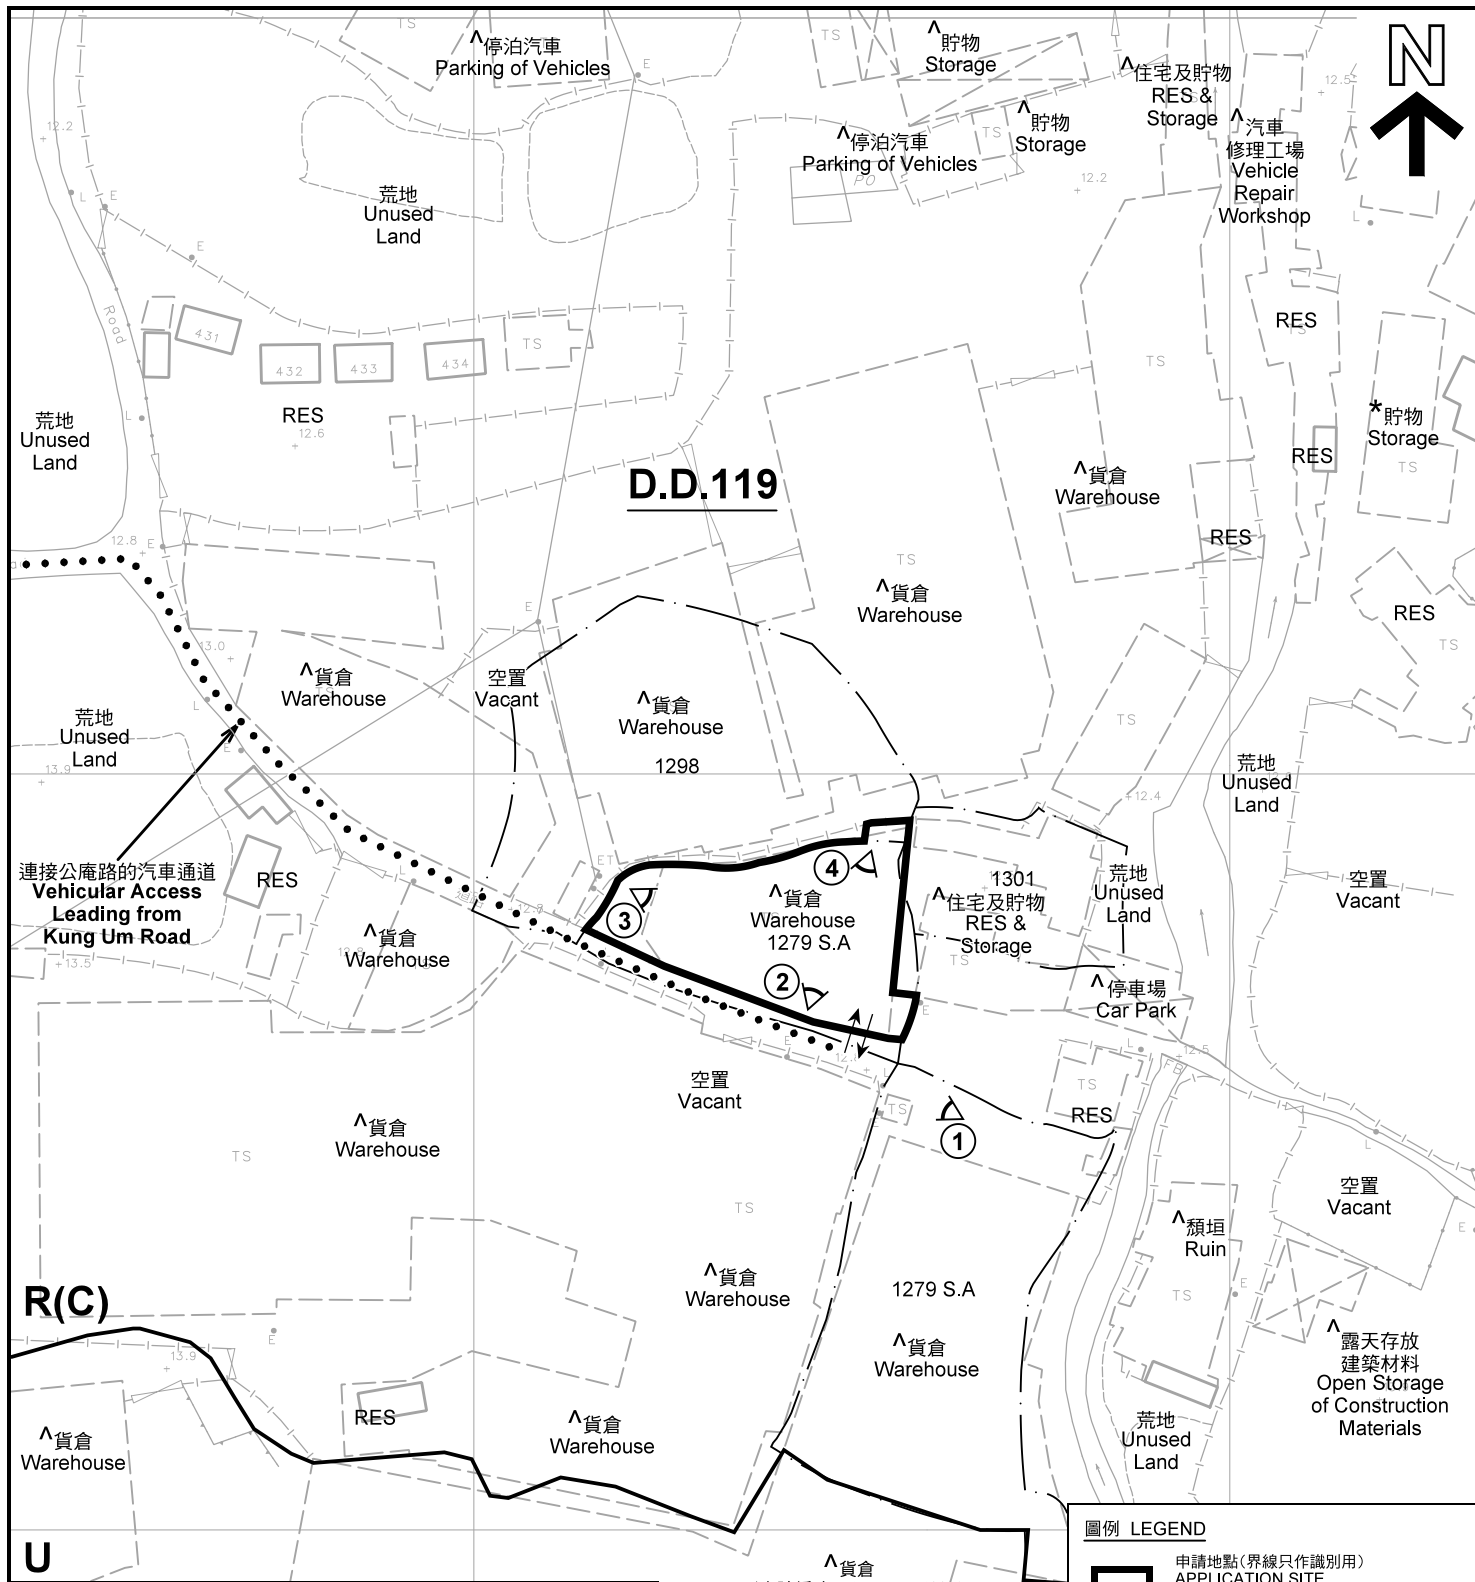

註釋 Notes:

- (1) 2021年7月13日勘測的土地用途
Land uses shown on this plan are in accordance with the land use survey conducted by the Planning Department on 13.7.2021
- (2) * 土地用途跟1993年6月21日及1993年7月5日勘測的土地用途一致
Indicates that the use is the same as that revealed by the land use survey conducted by the Planning Department on 21.6.1993 and 5.7.1993
- (3) ^ 土地用途跟1993年6月21日及1993年7月5日勘測的土地用途有別
Indicates that the use is different from that revealed by the land use survey conducted by the Planning Department on 21.6.1993 and 5.7.1993

^ 貨倉
(申請編號 A/YL-TYST/1100
臨時貨倉存放建築材料、食品、
汽車、汽車零件及電子產品
於 9.7.2021 獲得批准
直至 9.7.2024)
Warehouse
(Application No. A/YL-TYST/1100
Temporary Warehouse for Storage of
Construction Materials, Food Provisions,
Vehicles, Vehicle Parts and Electronic Products
Approved on 9.7.2021
up to 9.7.2024)

圖例 LEGEND

- 申請地點(界線只作識別用)
APPLICATION SITE
(BOUNDARY FOR IDENTIFICATION
PURPOSE ONLY)
- R(C) 住宅(丙類)
RESIDENTIAL (GROUP C)
- U 未決定用途
UNDETERMINED
- RES 住用構築物
RESIDENTIAL STRUCTURES
- ① < 實地照片的觀景點
VIEWING POINT OF SITE PHOTO
- ↔ 入口/出口
INGRESS / EGRESS

平面圖 SITE PLAN

擬議臨時康體文娛場所(室內康樂中心)(為期3年)
元朗白沙村丈量約份第119約地段第1279號A分段(部分)、
第1298號(部分)及第1301號(部分)
PROPOSED TEMPORARY PLACE OF RECREATION, SPORTS OR
CULTURE (INDOOR RECREATION CENTRE) FOR A PERIOD OF 3 YEARS
LOTS 1279 S.A (PART), 1298 (PART) AND 1301 (PART)
IN D.D.119, PAK SHA TSUEN, YUEN LONG

本摘要圖於2021年8月9日擬備，所根據的
資料為測量圖編號 6-NW-19C
EXTRACT PLAN PREPARED ON 9.8.2021
BASED ON SURVEY SHEET No. 6-NW-19C

SCALE 1:1 000 比例尺
米 METRES 20 0 20 40 米 METRES

規劃署
PLANNING
DEPARTMENT



參考編號
REFERENCE No.

A/YL-TYST/1103

圖 PLAN
A-2



圖例 LEGEND



申請地點(界線只作識別用)
APPLICATION SITE
(BOUNDARY FOR IDENTIFICATION
PURPOSE ONLY)

本摘要圖於2021年8月2日擬備，所根據的資料為地政總署於2020年7月26日拍得的航攝照片編號 E102473C
EXTRACT PLAN PREPARED ON 2.8.2021
BASED ON AERIAL PHOTO No.
E102473C TAKEN ON 26.7.2020
BY LANDS DEPARTMENT

航攝照片 AERIAL PHOTO

擬議臨時康體文娛場所(室內康樂中心)(為期3年)
元朗白沙村丈量約份第119約地段第1279號A分段(部分)、
第1298號(部分)及第1301號(部分)
PROPOSED TEMPORARY PLACE OF RECREATION, SPORTS OR
CULTURE (INDOOR RECREATION CENTRE) FOR A PERIOD OF 3 YEARS
LOTS 1279 S.A (PART), 1298 (PART) AND 1301 (PART)
IN D.D.119, PAK SHA TSUEN, YUEN LONG



規劃署
PLANNING
DEPARTMENT



參考編號
REFERENCE No.
A/YL-TYST/1103

圖 PLAN
A-3

申請地點
APPLICATION SITE

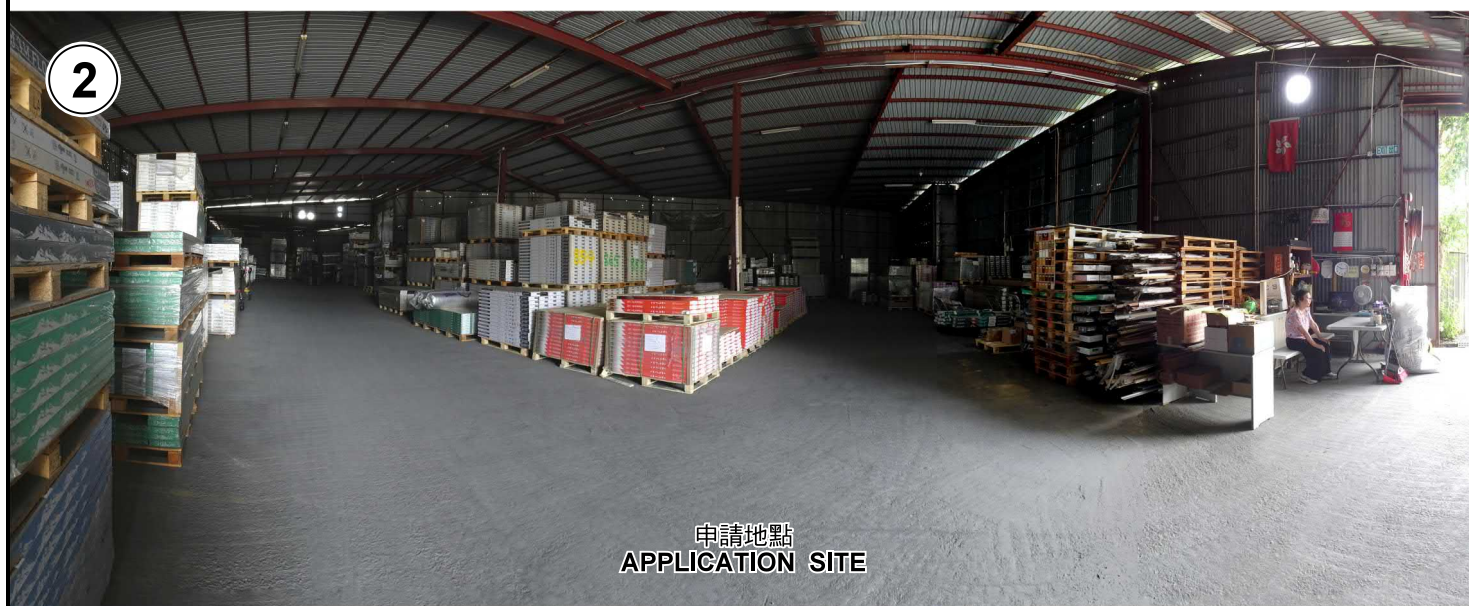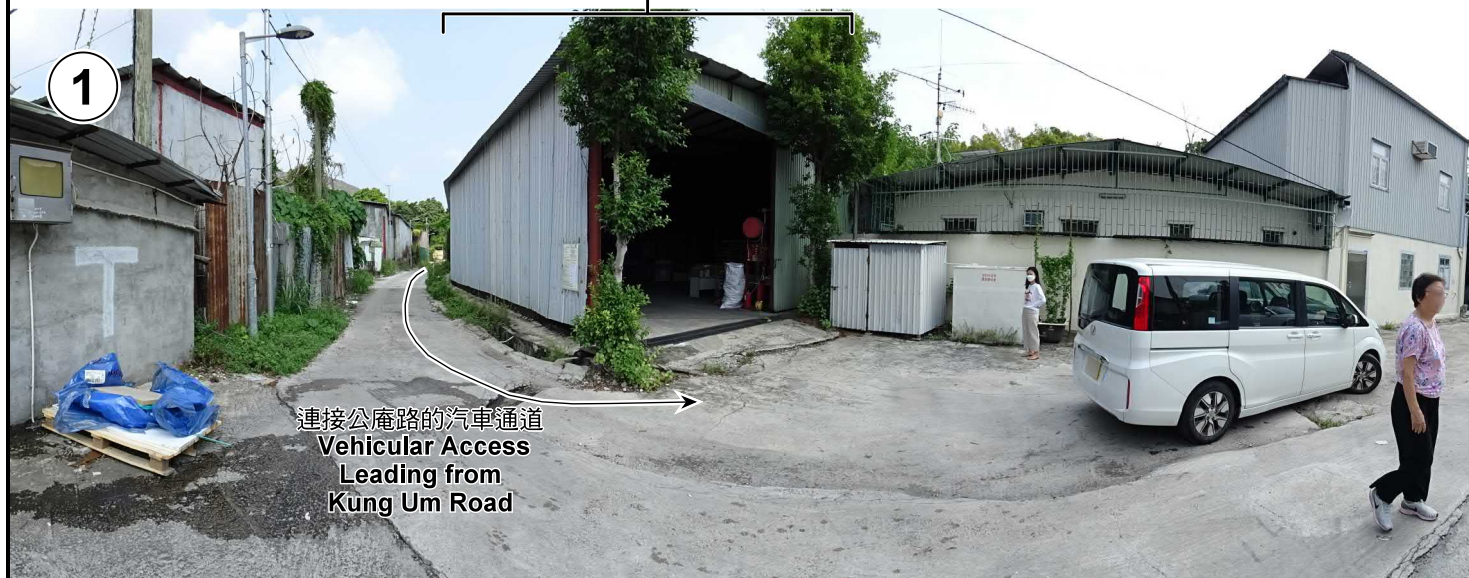

實地照片 SITE PHOTOS

本圖於2021年8月2日擬備，所根據的資料為攝於2021年7月26日的實地照片
PLAN PREPARED ON 2.8.2021
BASED ON SITE PHOTOS
TAKEN ON 26.7.2021

擬議臨時康體文娛場所（室內康樂中心）（為期3年）
元朗白沙村丈量約份第119約地段第1279號A分段（部分）、
第1298號（部分）及第1301號（部分）
PROPOSED TEMPORARY PLACE OF RECREATION, SPORTS OR
CULTURE (INDOOR RECREATION CENTRE) FOR A PERIOD OF 3 YEARS
LOTS 1279 S.A (PART), 1298 (PART) AND 1301 (PART)
IN D.D.119, PAK SHA TSUEN, YUEN LONG

規劃署
PLANNING
DEPARTMENT



參考編號
REFERENCE No.
A/YL-TYST/1103

圖 PLAN
A-4a



申請地點
APPLICATION SITE



申請地點
APPLICATION SITE

實地照片 SITE PHOTOS

擬議臨時康體文娛場所（室內康樂中心）（為期3年）
元朗白沙村丈量約份第119約地段第1279號A分段（部分）、
第1298號（部分）及第1301號（部分）

PROPOSED TEMPORARY PLACE OF RECREATION, SPORTS OR
CULTURE (INDOOR RECREATION CENTRE) FOR A PERIOD OF 3 YEARS
LOTS 1279 S.A (PART), 1298 (PART) AND 1301 (PART)
IN D.D.119, PAK SHA TSUEN, YUEN LONG

規劃署
PLANNING
DEPARTMENT



本圖於2021年8月2日擬備，所根據的
資料為攝於2021年7月26日的實地照片
PLAN PREPARED ON 2.8.2021
BASED ON SITE PHOTOS
TAKEN ON 26.7.2021

參考編號
REFERENCE No.
A/YL-TYST/1103

圖 PLAN
A-4b