


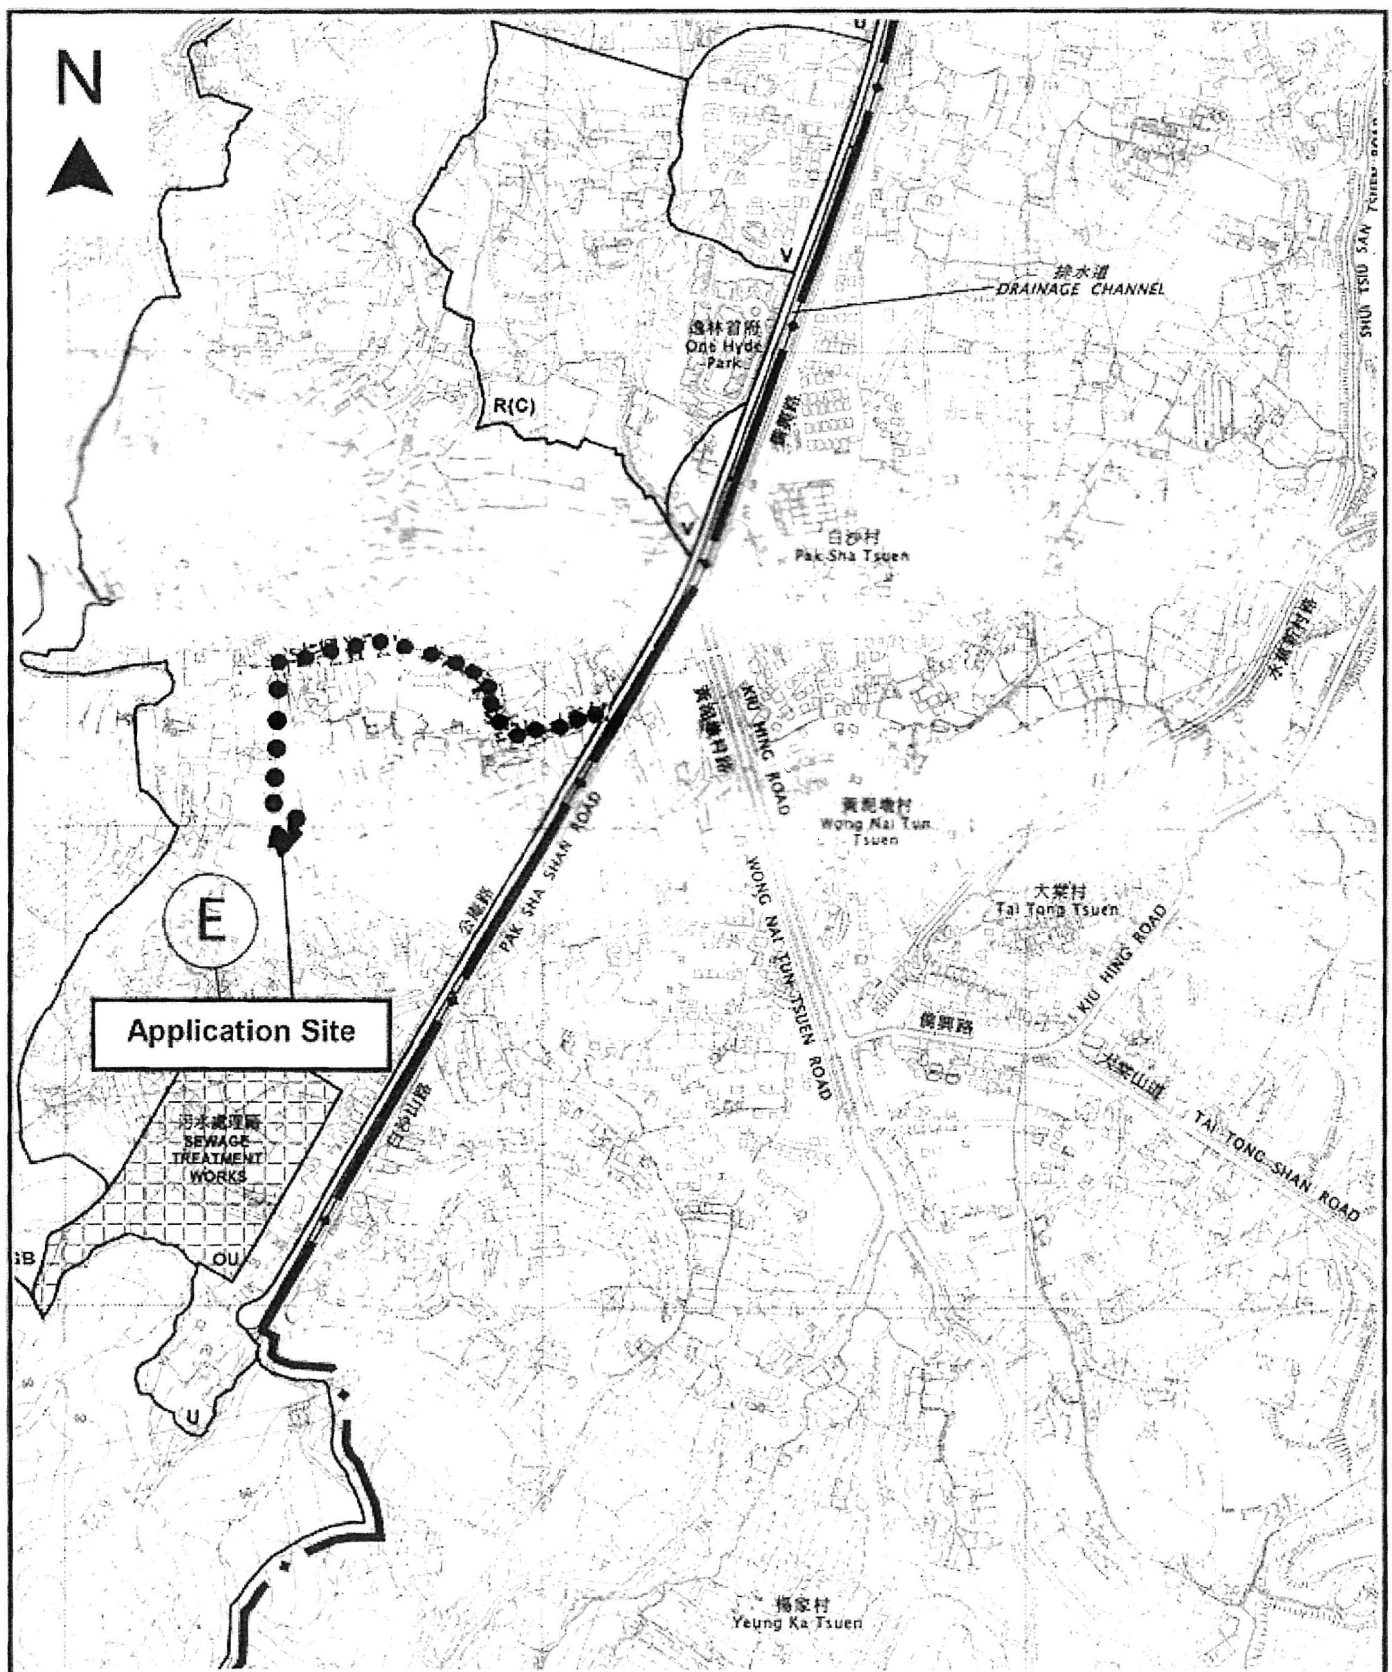

Project 2013/2/15

Proposed Temporary Warehouse for Storage of Stage Equipment for a Period of 3 Years at Lots 990 (Part), 991 (Part), 994 (Part), 1024 (Part), 1025 & 1026 (Part) in D.D. 119 & Adjoining Government Land, Pak Sha Tsuen, Yuen Long, N.T.

Drawing Title 1811

Location Plan

Drawing No 1812

Figure 2

Remarks 1813

- ● ● Vehicular access leading from Kung Um Road to the application site


Scale 1:1

1:7500

A/YL-TYST/1108
(摘錄自申請人於 5. 8. 2021 呈交的申請書)
(Extract from Applicant's
Submission of 5.8.2021)

參考編號
REFERENCE No.
A/YL-TYST/1108 & 1109

繪圖 DRAWING
A-1a

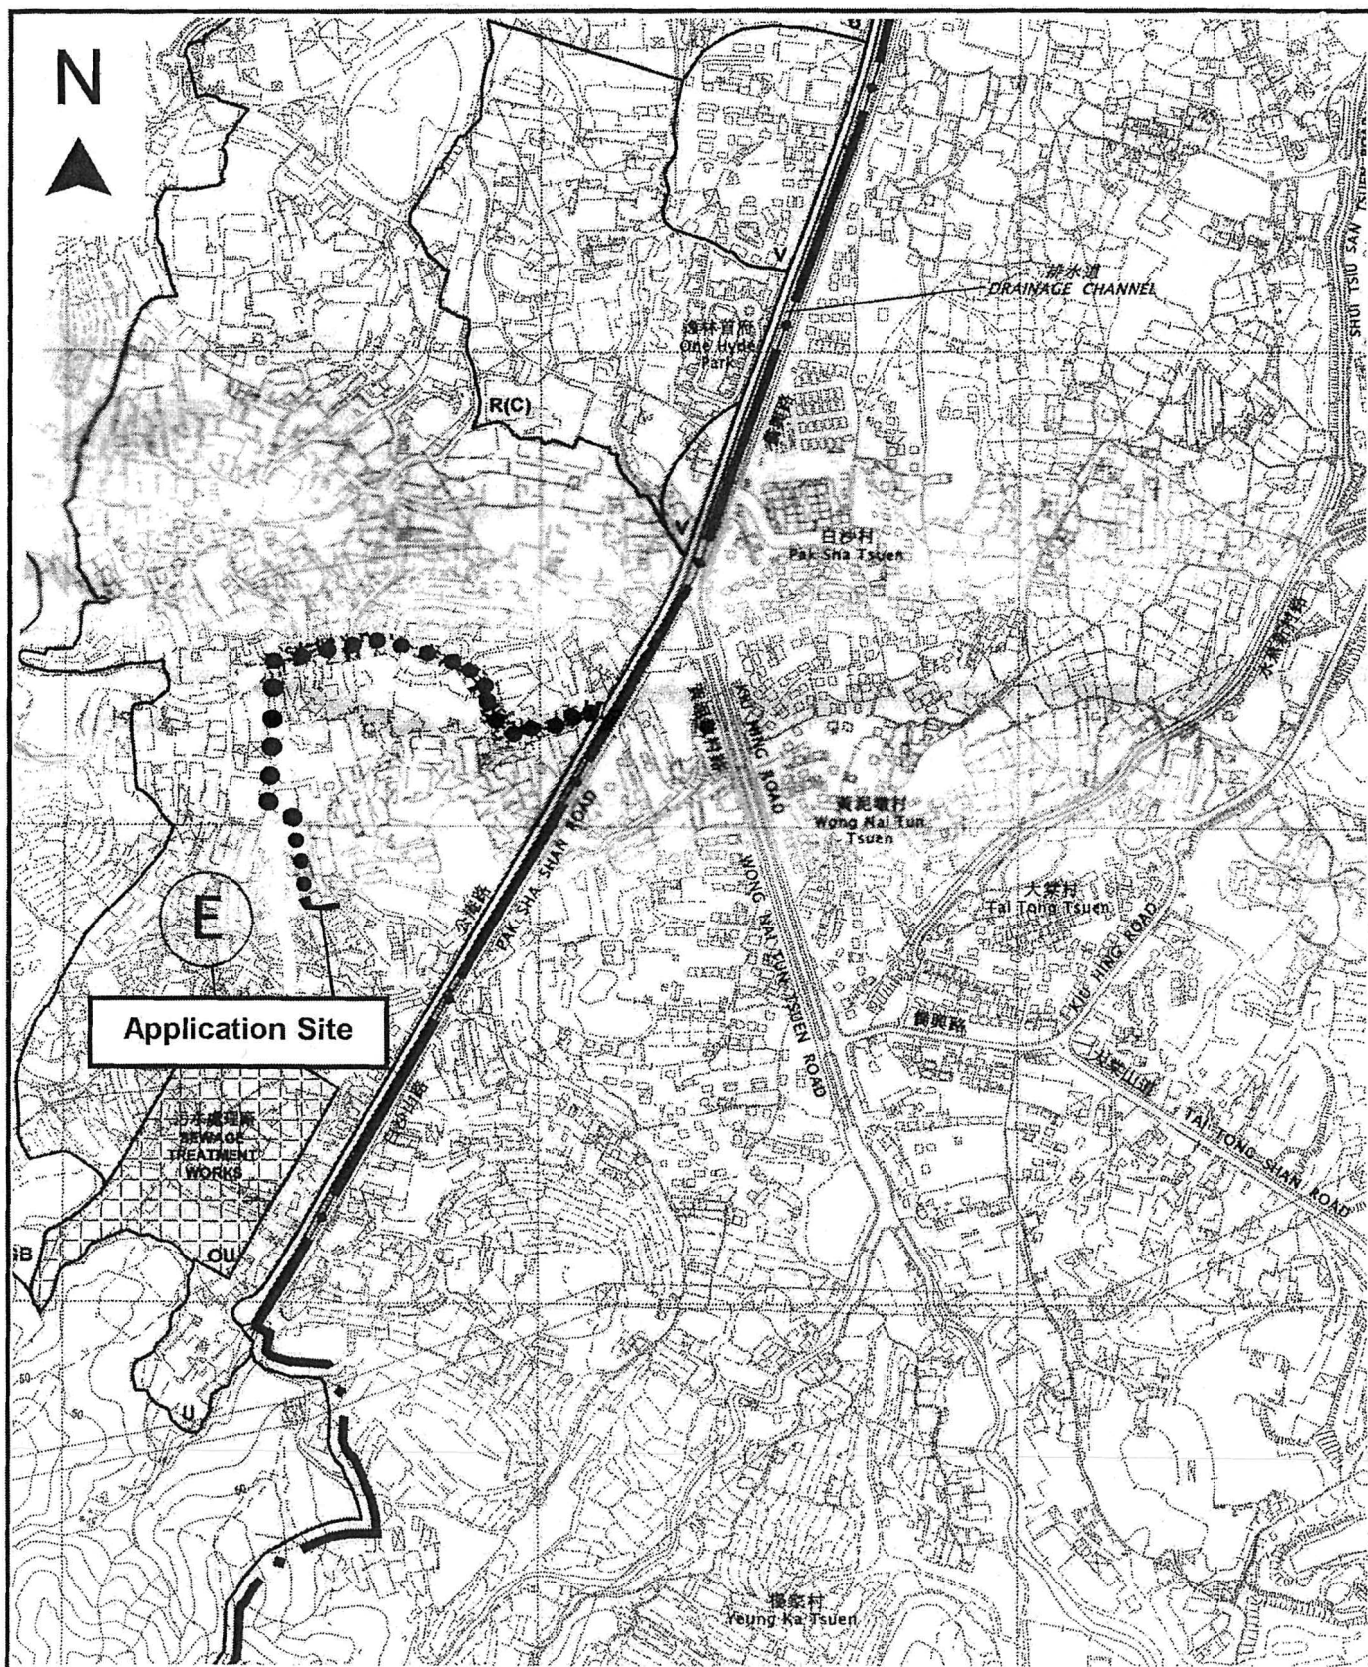

Project 項目名稱:

Proposed Temporary Warehouse for Storage of Stage Equipment for a Period of 3 Years at Lot 1020 (Part) in D.D. 119, Pak Sha Tsuen, Yuen Long, N.T.

Drawing Title 圖名:

Location Plan

Remarks 備註:

- ● ● Vehicular access leading from Kung Um Road to the application site

Drawing No. 圖號:

Figure 2

Scale 比例:

1:7500

A/YL-TYST/1109
(摘錄自申請人於 5. 8. 2021 呈交的申請書)
(Extract from Applicant's
Submission of 5.8.2021)

參考編號
REFERENCE No.
A/YL-TYST/1108 & 1109

繪圖 DRAWING
A-1b

N



Structure 1


Warehouse for storage of stage equipment

Covered area: Not exceeding 470m²

GFA: Not exceeding 890m²

Height: Not exceeding 7m

No. of storey: 1-2

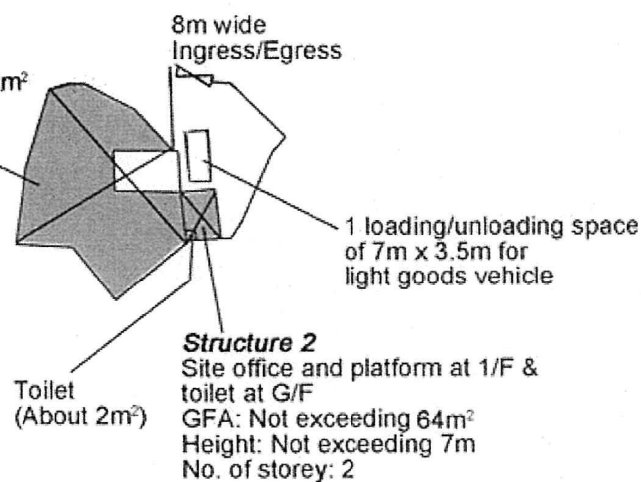

Project 項目名稱:

Proposed Temporary Warehouse for Storage of Stage Equipment for a Period of 3 Years at Lots 990 (Part), 991 (Part), 994 (Part), 1024 (Part), 1025 & 1026 (Part) in D.D. 119 & Adjoining Government Land, Pak Sha Tsuen, Yuen Long, N.T.

Drawing Title 圖目:

Proposed Layout Plan

Drawing No. 圖號:

Figure 3


Remarks 備註:

 GFA at 1/F

Scale 比例:

1:1000


N

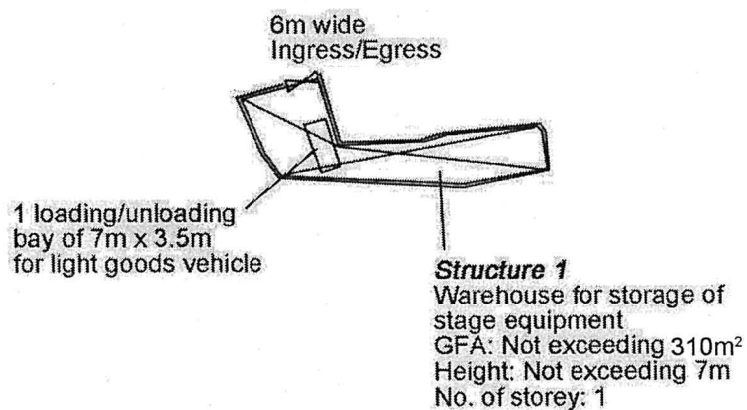

Project 項目名稱: Proposed Temporary Warehouse for Storage of Stage Equipment for a Period of 3 Years at Lot 1020 (Part) in D.D. 119, Pak Sha Tsuen, Yuen Long, N.T.	Drawing Title 圖目: Proposed Layout Plan Drawing No. 圖號: Figure 3	Remarks 備註: Scale 比例: —1:1000—
--	---	---

A/YL-TYST/1109
(摘錄自申請人於 5. 8. 2021 呈交的申請書)
(Extract from Applicant's Submission of 5.8.2021)

參考編號 REFERENCE No. A/YL-TYST/1108 & 1109	繪圖 DRAWING A-2b
---	----------------------------

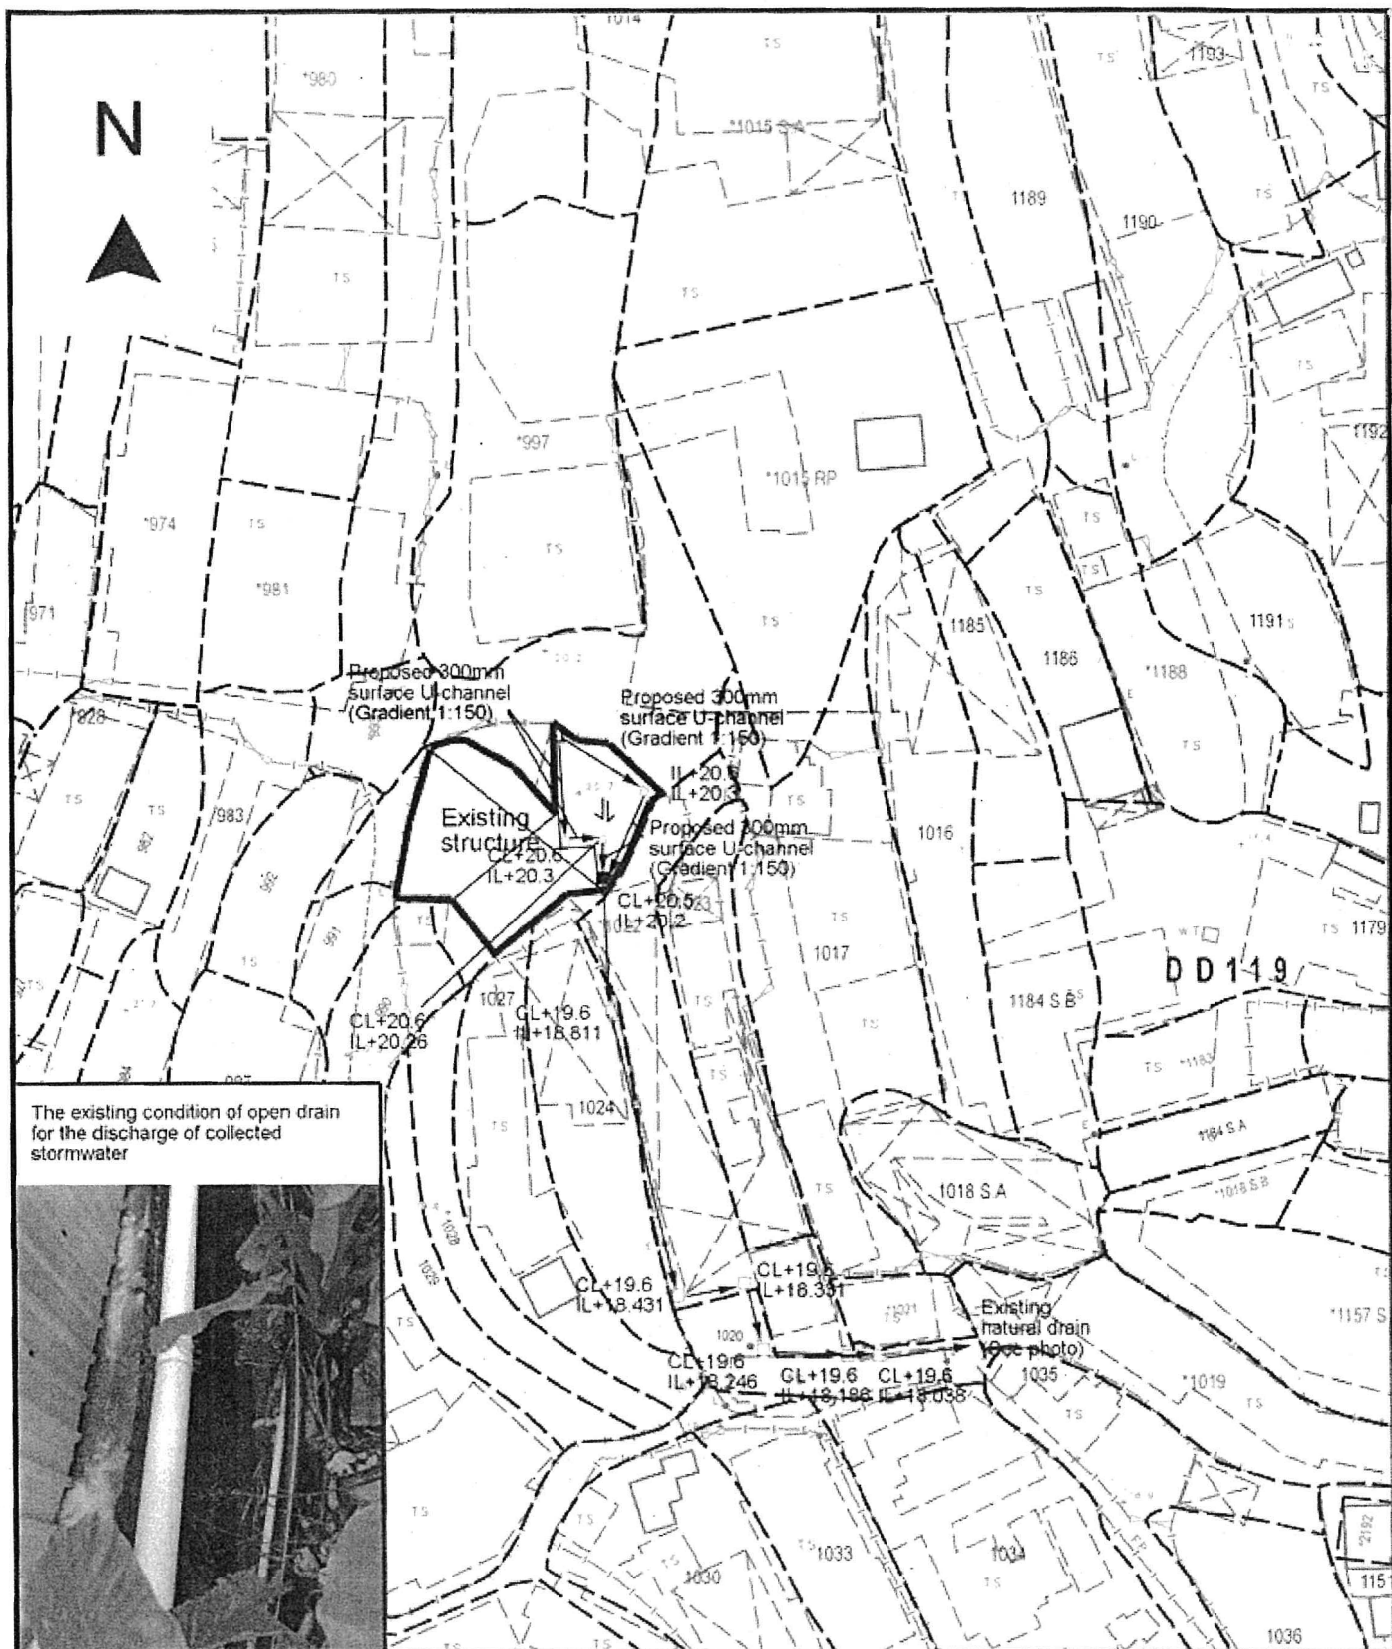

Project 項目名稱:

Proposed Temporary Warehouse for Storage of Stage Equipment for a Period of 3 Years at Lots 990 (Part), 991 (Part), 994 (Part), 1024 (Part), 1025 & 1026 (Part) in D.D. 119 & Adjoining Government Land, Pak Sha Tsuen, Yuen Long, N.T.

Drawing Title 圖名:

Proposed Drainage Plan

Drawing No. 圖號:

Figure 4

Remarks 備註:

□ Proposed catchpit

■ Proposed catchpit with Sand trap

⇐ Flow of Surface Runoff

*20.7 Level (in mPD)


Scale 比例:

1:1000

A/YL-TYST/1108
(摘錄自申請人於 5. 8. 2021 呈交的申請書)
(Extract from Applicant's
Submission of 5.8.2021)

參考編號
REFERENCE No.
A/YL-TYST/1108 & 1109


繪圖 DRAWING
A-3a

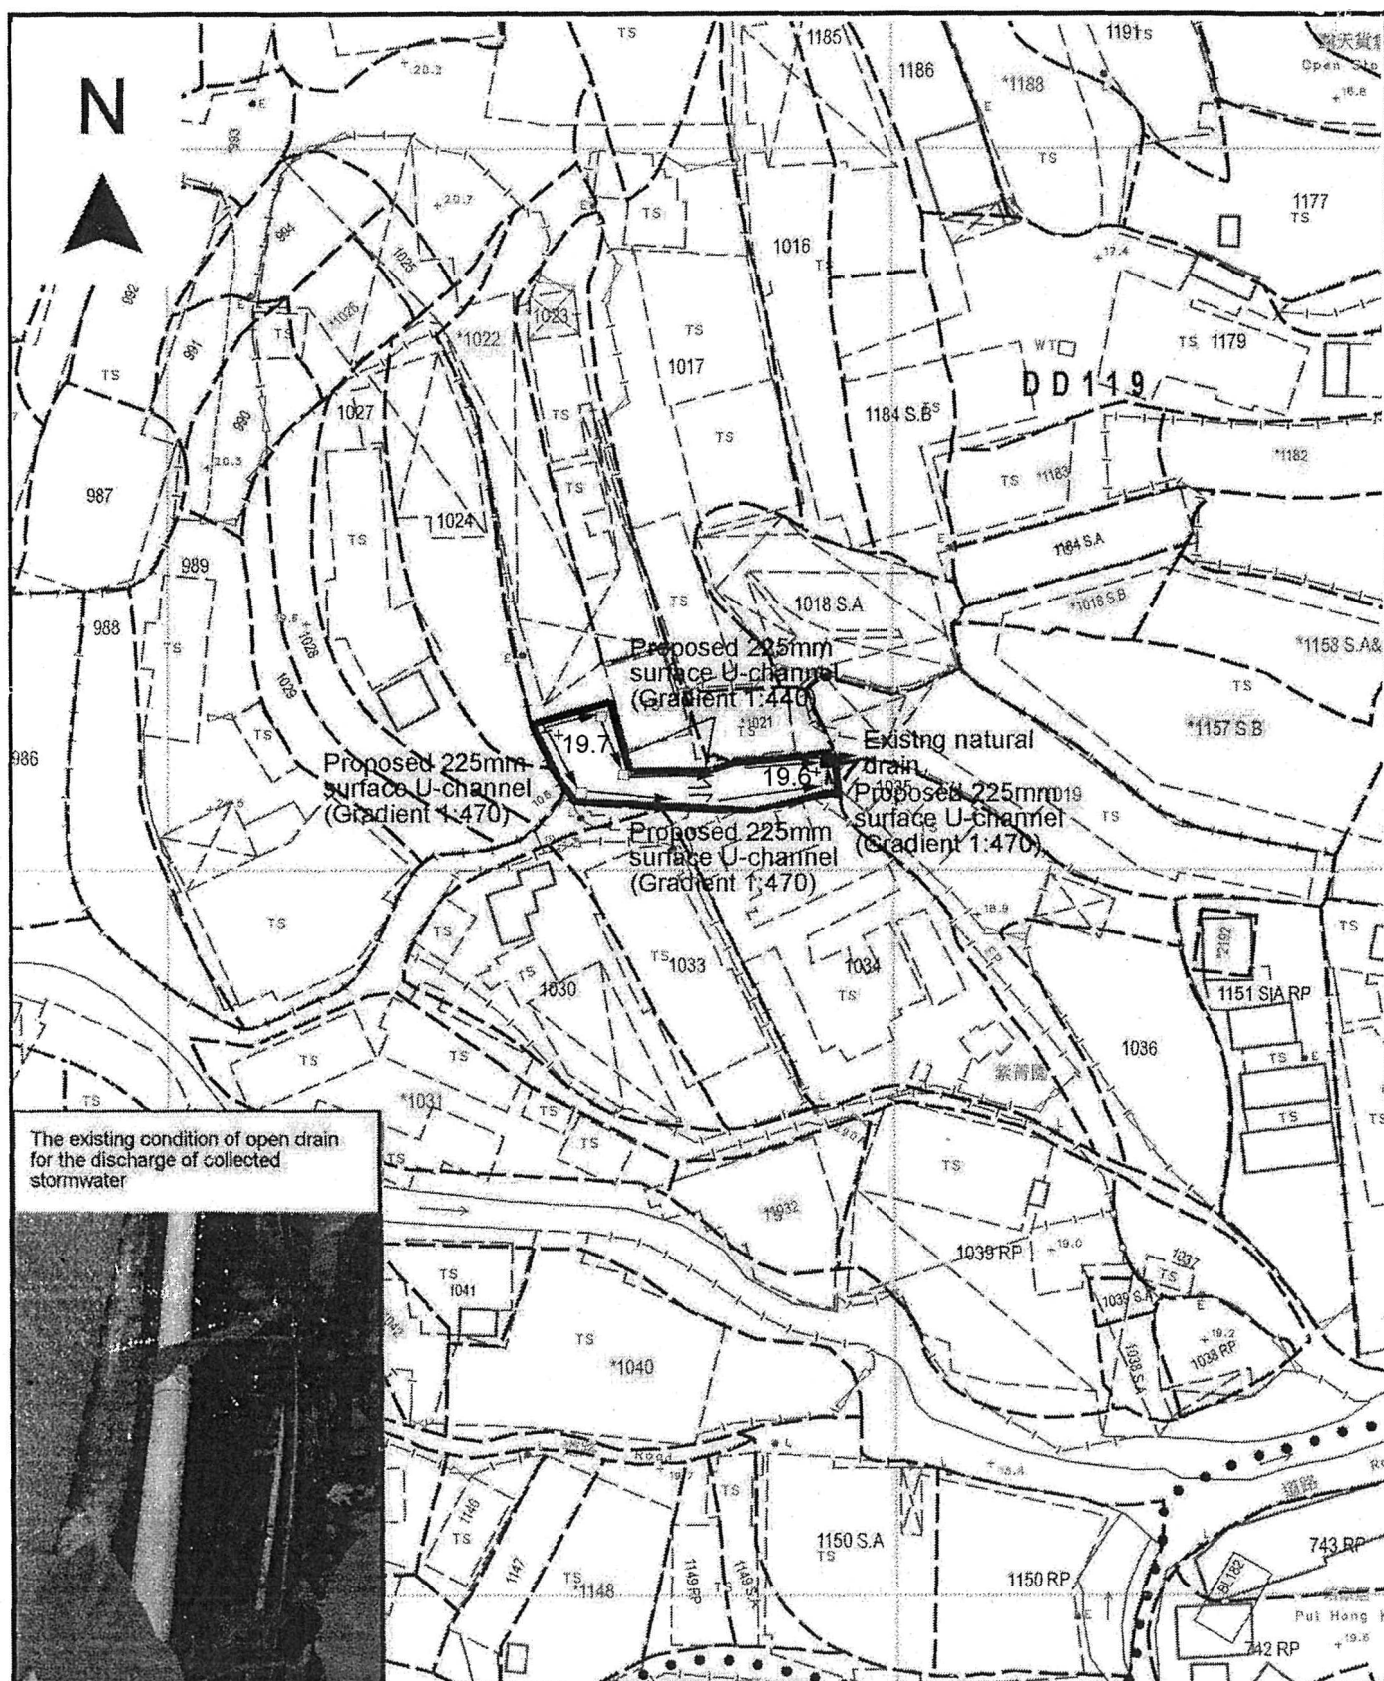

A/YL-TYST/1109
 (摘錄自申請人於 5. 8. 2021 呈交的申請書)
 (Extract from Applicant's
 Submission of 5.8.2021)

參考編號
 REFERENCE No.
 A/YL-TYST/1108 & 1109

繪圖 DRAWING
 A-3b

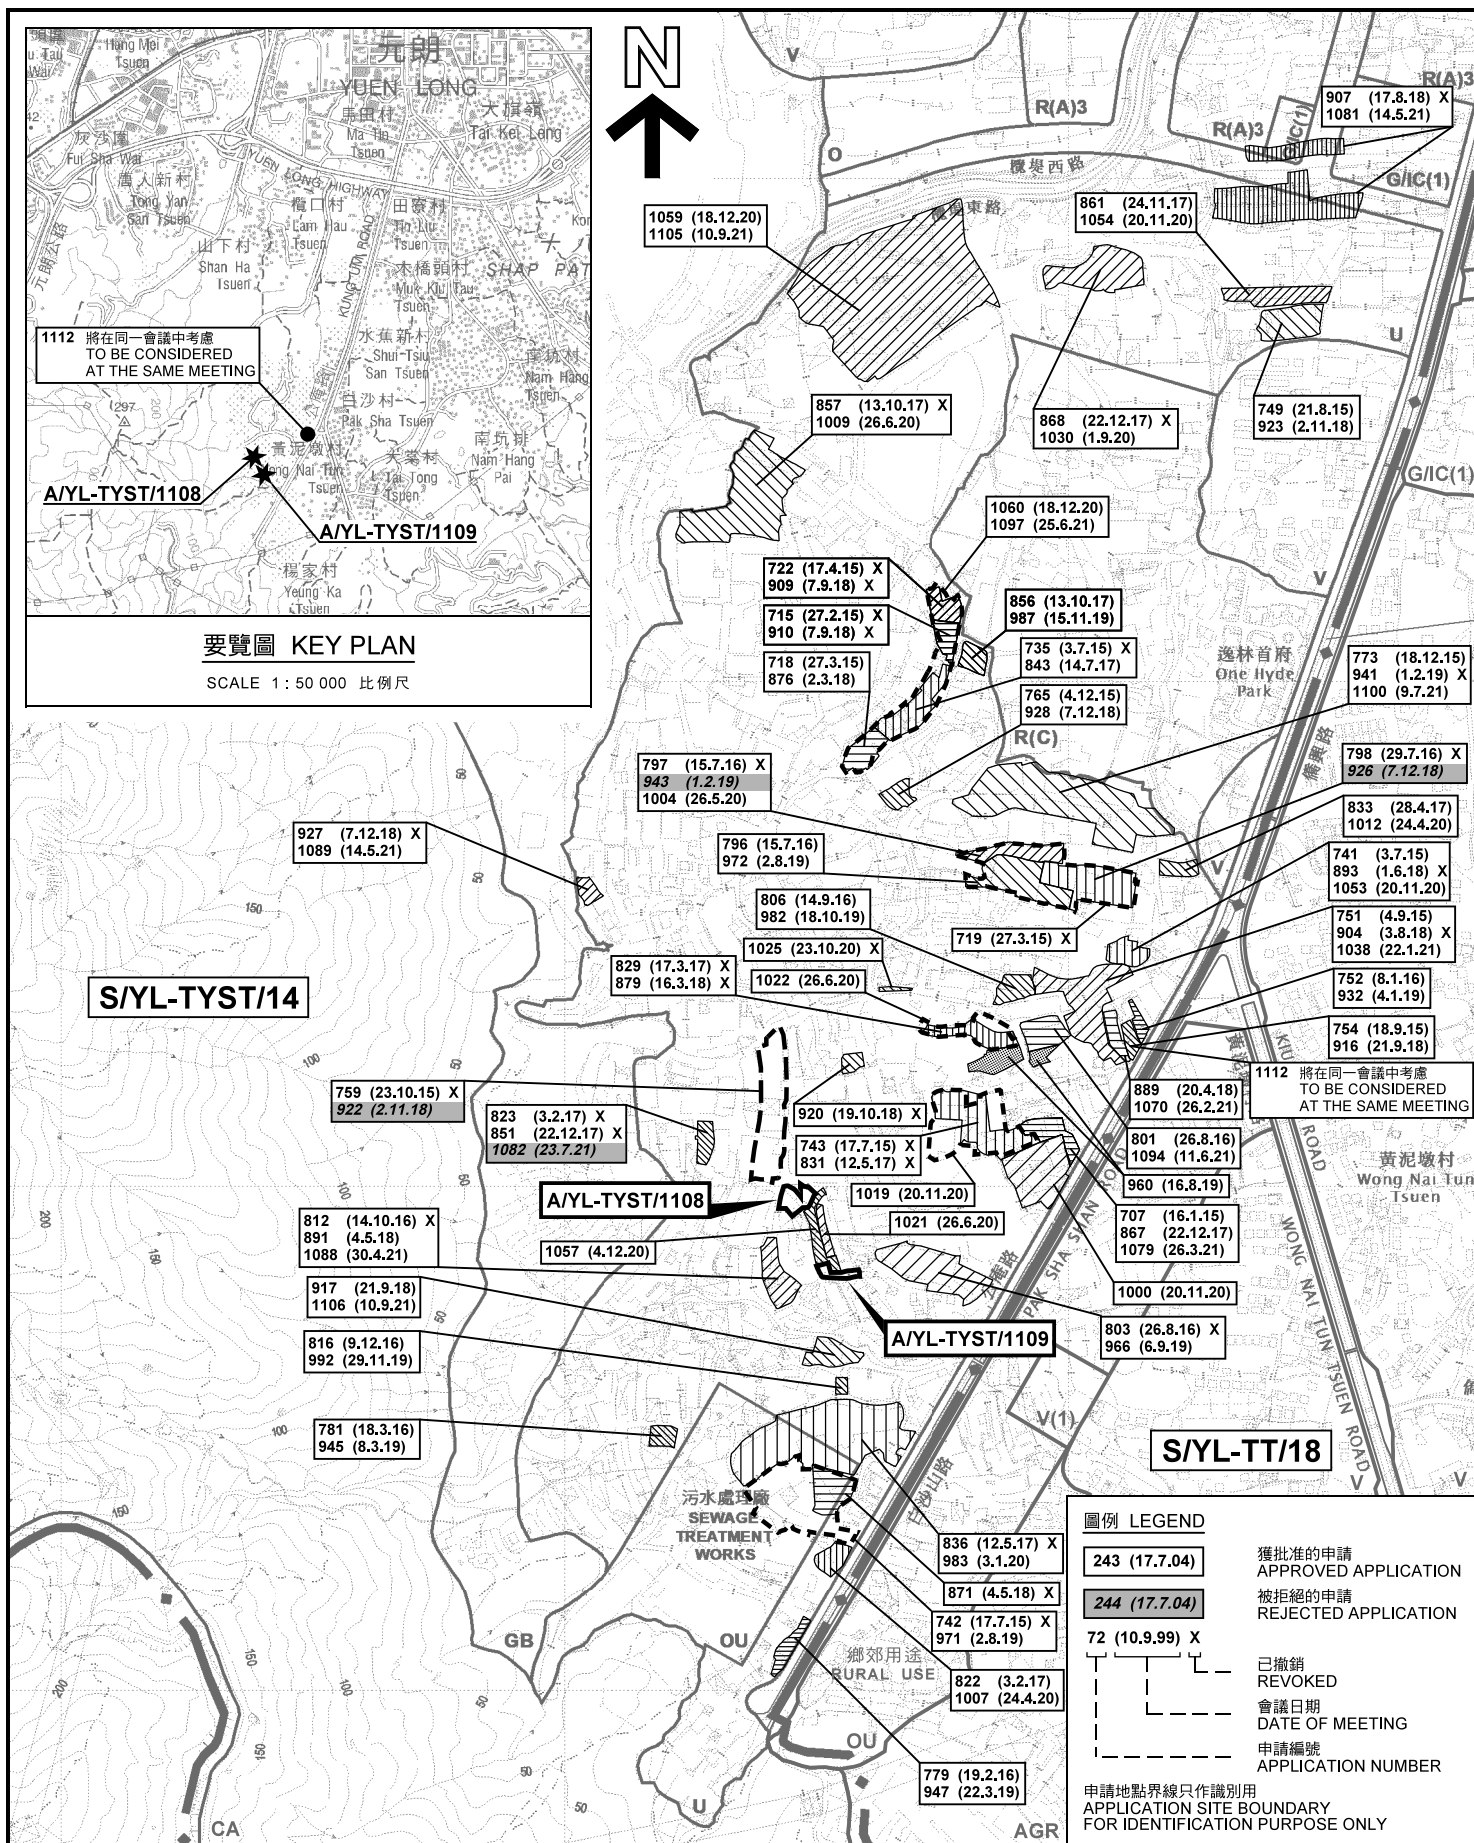

本摘要圖於2021年9月10日擬備，
所根據的資料為於2021年8月10日
核准的分區計劃大綱圖編號 S/YL-TYST/14
EXTRACT PLAN PREPARED ON 10.9.2021
BASED ON OUTLINE ZONING PLAN No.
S/YL-TYST/14 APPROVED ON 10.8.2021

位置圖及同類申請 LOCATION PLAN WITH SIMILAR APPLICATIONS

申請編號 A/YL-TYST/1108: 臨時貨倉存放舞台用具 (為期3年)
A/YL-TYST/1109: 擬議臨時貨倉存放舞台用具 (為期3年)
元朗白沙村丈量約份第119約地段第990號(部分)、第991號(部分)、第994號(部分)、
第1020號(部分)、第1024號(部分)、第1025號及第1026號(部分)和毗連政府土地

A/YL-TYST/1108: TEMPORARY WAREHOUSE FOR STORAGE
OF STAGE EQUIPMENT FOR A PERIOD OF 3 YEARS
A/YL-TYST/1109: PROPOSED TEMPORARY WAREHOUSE FOR STORAGE
OF STAGE EQUIPMENT FOR A PERIOD OF 3 YEARS

LOTS 990 (PART), 991 (PART), 994 (PART), 1020 (PART), 1024 (PART), 1025 AND 1026 (PART)
IN D.D. 119 AND ADJOINING GOVERNMENT LAND, PAK SHA TSUEN, YUEN LONG

SCALE 1 : 7 500 比例尺

米 100 0 100 200 300 米
METRES


規劃署
PLANNING
DEPARTMENT



參考編號
REFERENCE No.

A/YL-TYST/1108 & 1109

圖 PLAN
A-1a

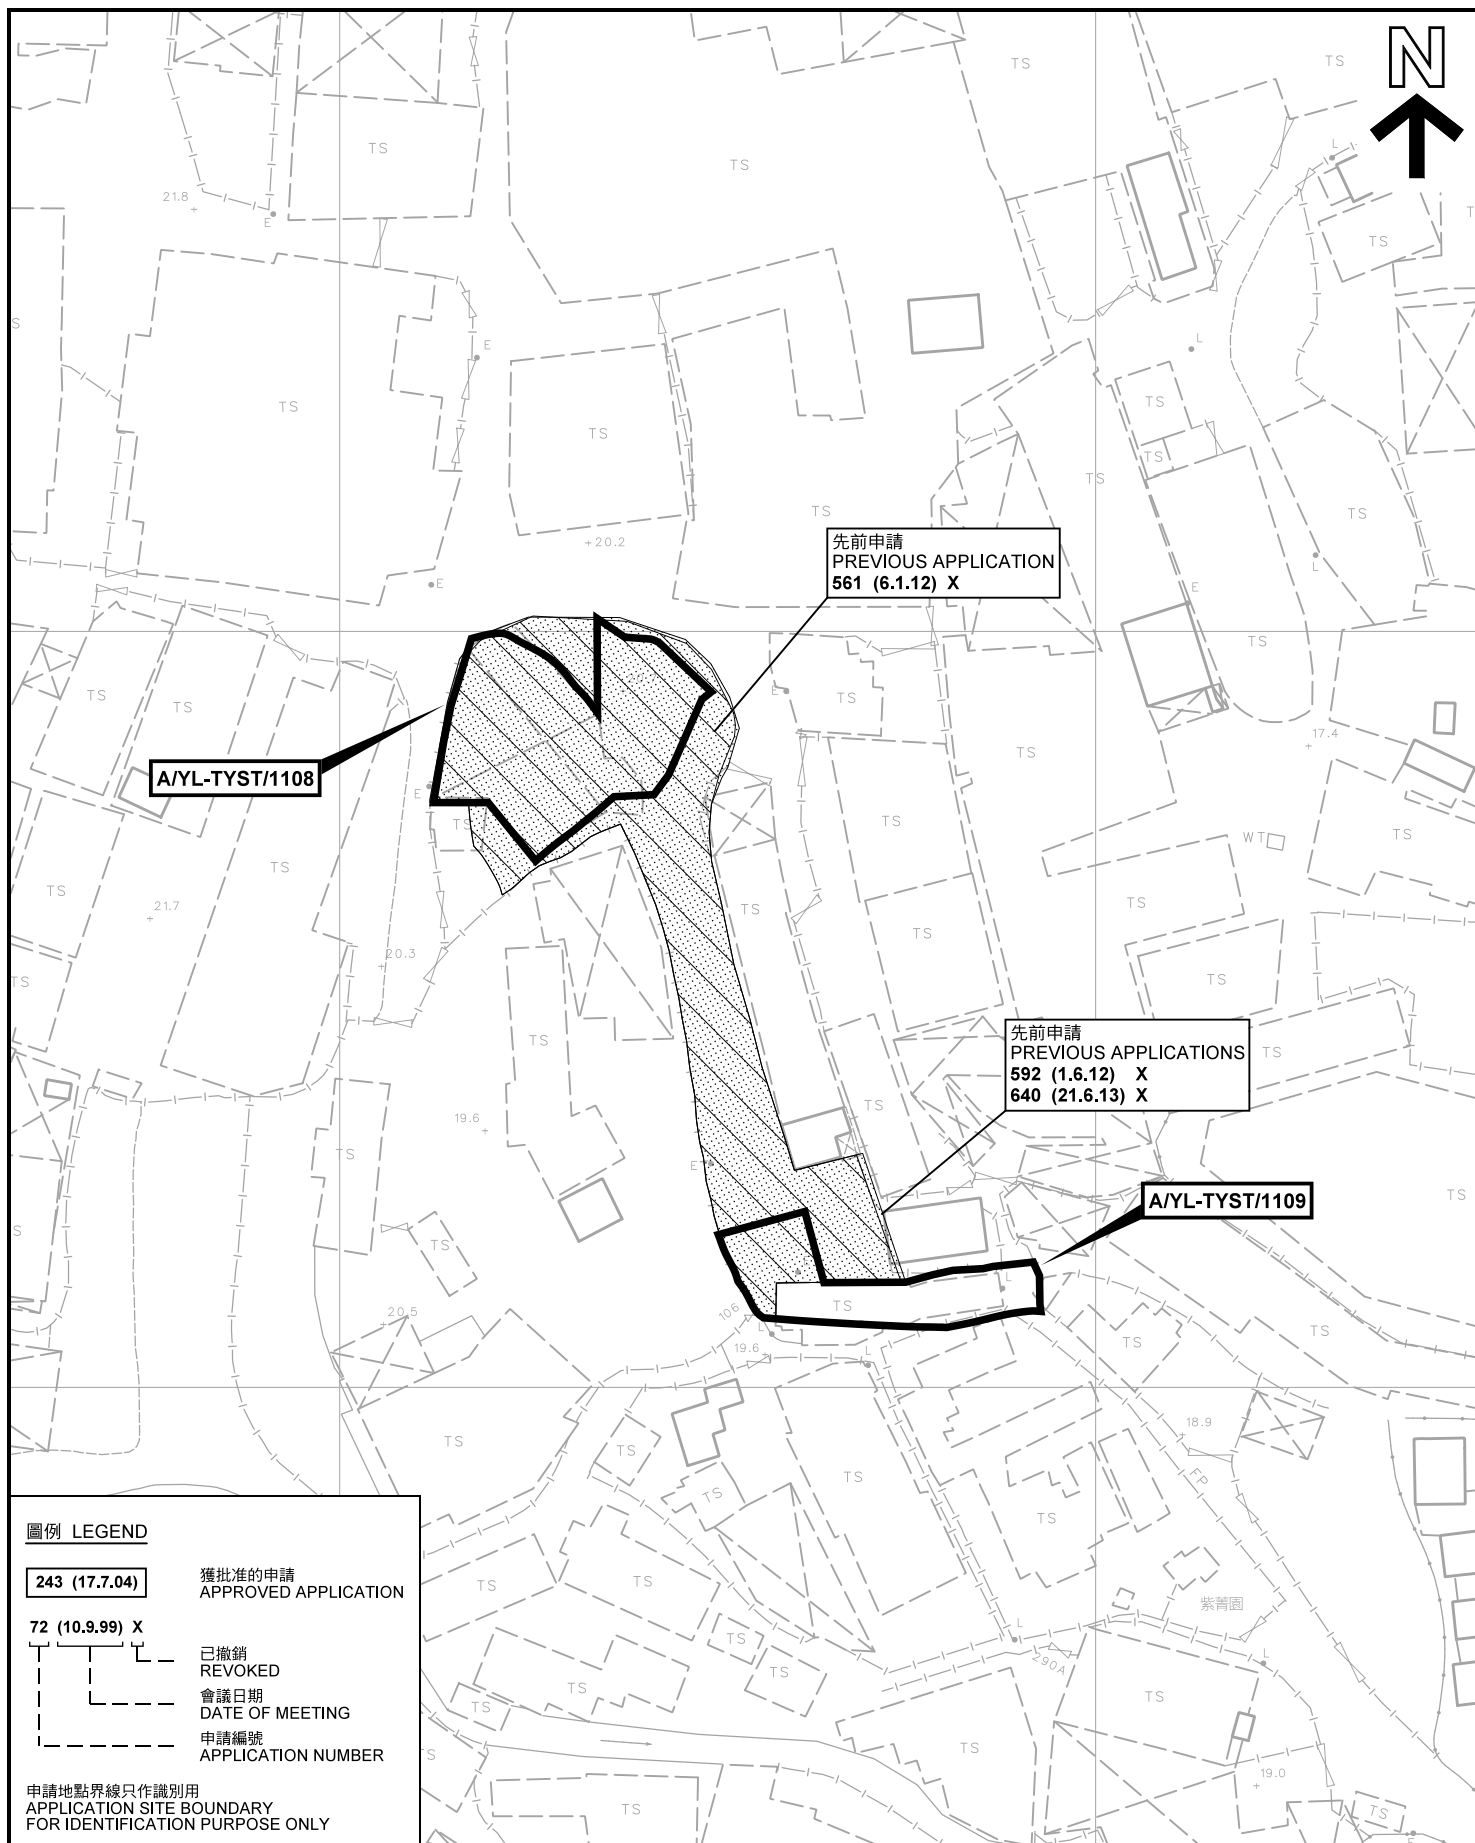

圖例 LEGEND

- 243 (17.7.04)** 獲批准的申請
APPROVED APPLICATION
- 72 (10.9.99) X** 已撤銷
REVOKED
- 會議日期
DATE OF MEETING
- 申請編號
APPLICATION NUMBER

申請地點界線只作識別用
APPLICATION SITE BOUNDARY
FOR IDENTIFICATION PURPOSE ONLY

本摘要圖於2021年8月30日擬備，所根據的資料為測量圖編號 6-NW-24A
EXTRACT PLAN PREPARED ON 30.8.2021
BASED ON SURVEY SHEET No.
6-NW-24A

先前申請圖 PREVIOUS APPLICATIONS PLAN

申請編號 A/YL-TYST/1108: 臨時貨倉存放舞台用具 (為期3年)
申請編號 A/YL-TYST/1109: 擬議臨時貨倉存放舞台用具 (為期3年)
元朗白沙村丈量約份第119約地段第990號(部分)、第991號(部分)、第994號(部分)、
第1020號(部分)、第1024號(部分)、第1025號及第1026號(部分)和毗連政府土地
A/YL-TYST/1108: TEMPORARY WAREHOUSE FOR STORAGE
APPLICATION Nos. OF STAGE EQUIPMENT FOR A PERIOD OF 3 YEARS
A/YL-TYST/1109: PROPOSED TEMPORARY WAREHOUSE FOR STORAGE
OF STAGE EQUIPMENT FOR A PERIOD OF 3 YEARS
LOTS 990 (PART), 991 (PART), 994 (PART), 1020 (PART), 1024 (PART), 1025 AND 1026 (PART)
IN D.D. 119 AND ADJOINING GOVERNMENT LAND, PAK SHA TSUEN, YUEN LONG
SCALE 1 : 1 000 比例尺

米 20 0 20 40 米
METRES


規劃署
PLANNING
DEPARTMENT



參考編號
REFERENCE No.

A/YL-TYST/1108 & 1109

圖 PLAN
A-1b

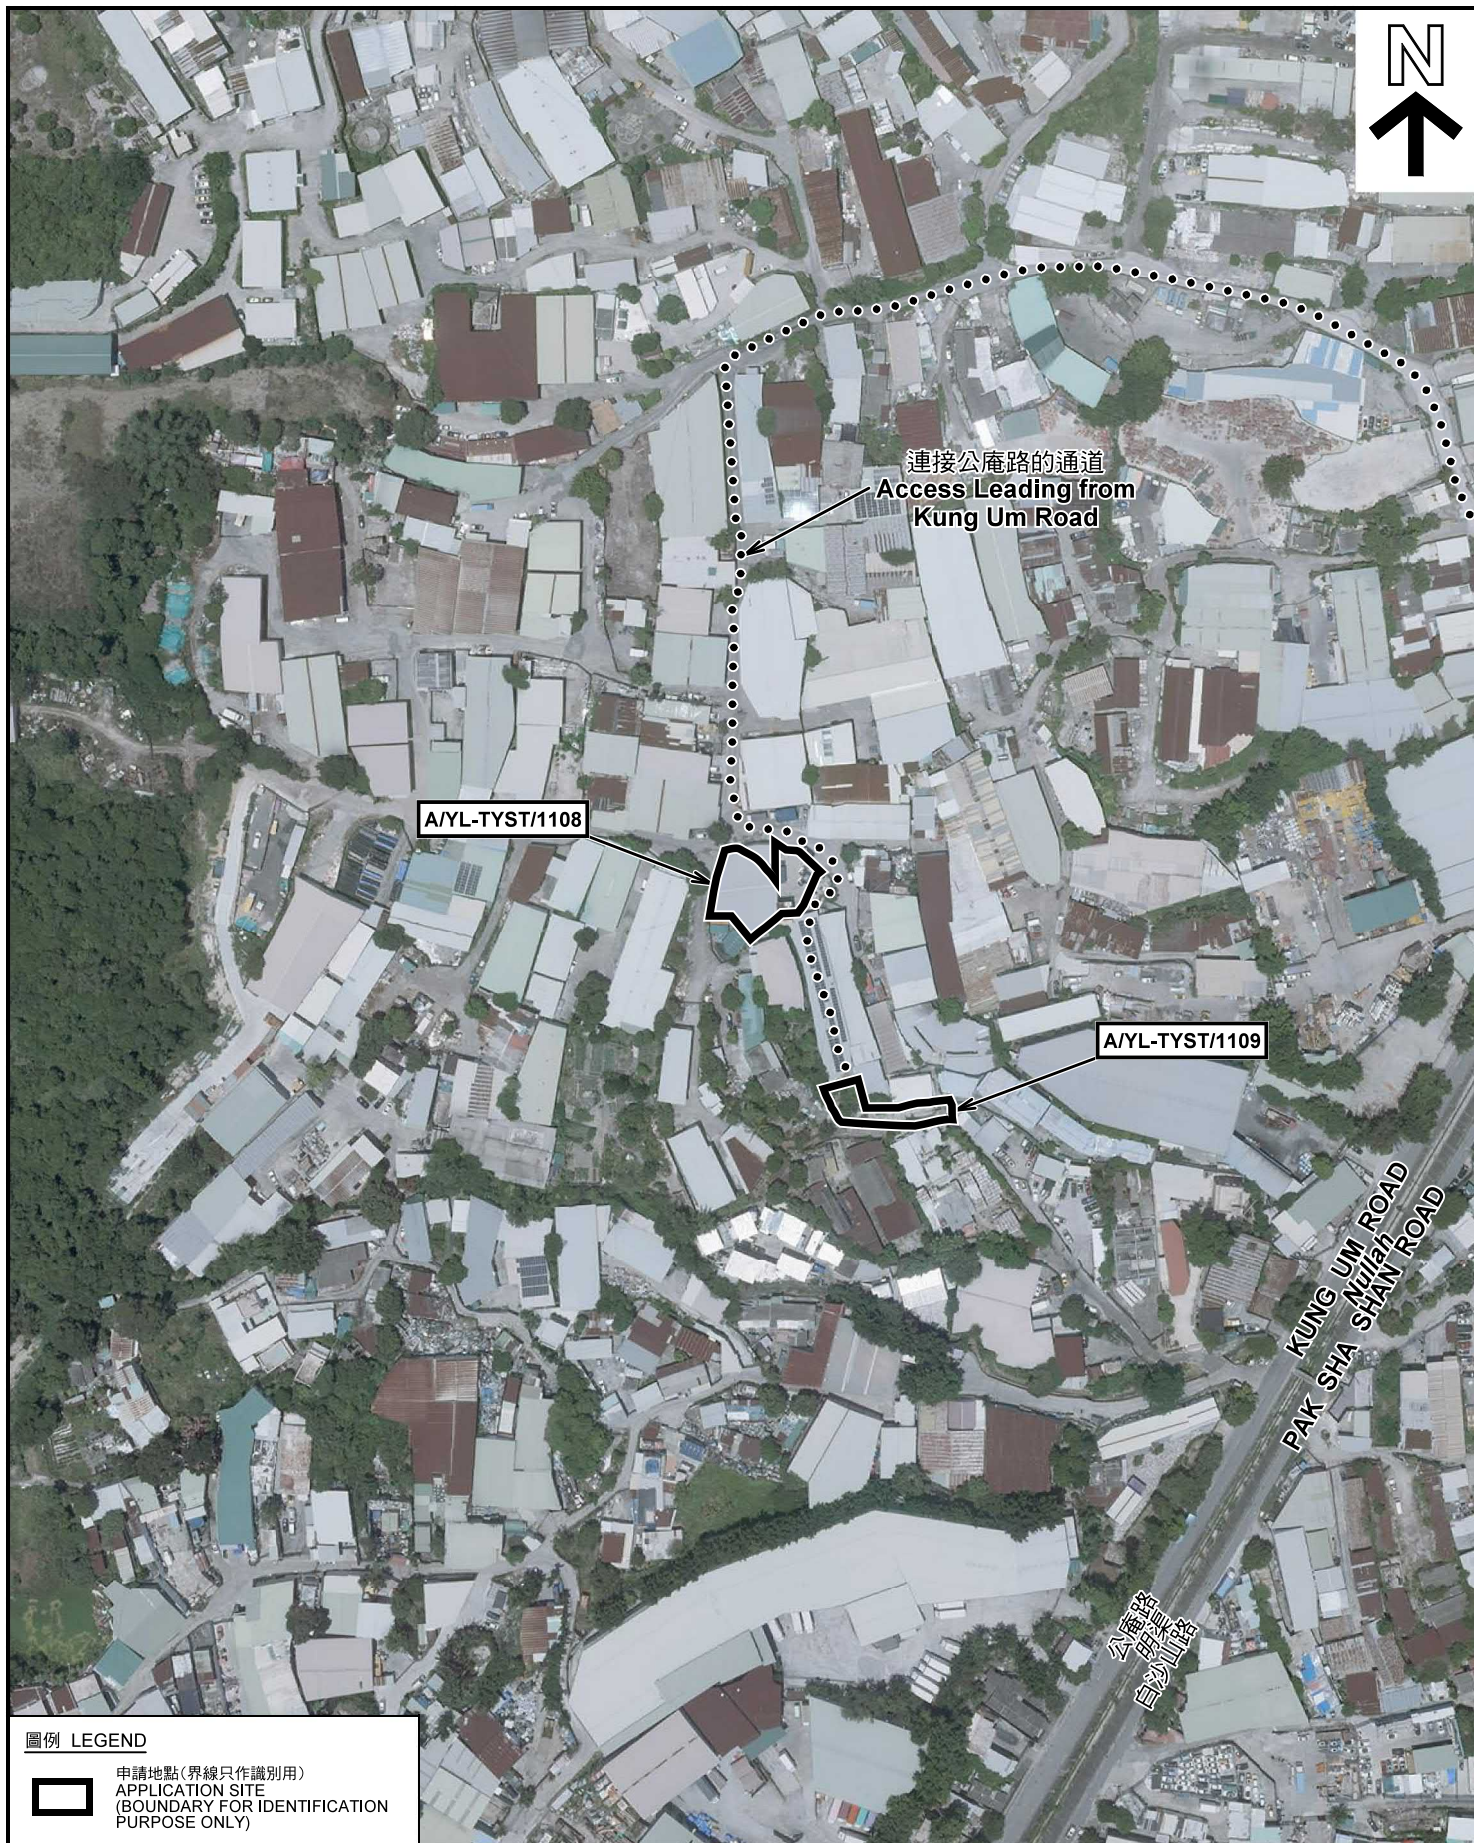

圖例 LEGEND



申請地點(界線只作識別用)
APPLICATION SITE
(BOUNDARY FOR IDENTIFICATION
PURPOSE ONLY)

本摘要圖於2021年8月31日擬備，所根據的資料為地政總署於2020年7月26日拍得的航攝照片編號 E102511C
EXTRACT PLAN PREPARED ON 31.8.2021
BASED ON AERIAL PHOTO No.
E102511C TAKEN ON 26.7.2020
BY LANDS DEPARTMENT

航攝照片 AERIAL PHOTO

申請編號 A/YL-TYST/1108: 臨時貨倉存放舞台用具 (為期3年)
A/YL-TYST/1109: 擬議臨時貨倉存放舞台用具 (為期3年)
元朗白沙村丈量約份第119約地段第990號(部分)、第991號(部分)、第994號(部分)、
第1020號(部分)、第1024號(部分)、第1025號及第1026號(部分)和毗連政府土地
A/YL-TYST/1108: TEMPORARY WAREHOUSE FOR STORAGE
APPLICATION Nos. OF STAGE EQUIPMENT FOR A PERIOD OF 3 YEARS
A/YL-TYST/1109: PROPOSED TEMPORARY WAREHOUSE FOR STORAGE
OF STAGE EQUIPMENT FOR A PERIOD OF 3 YEARS
LOTS 990 (PART), 991 (PART), 994 (PART), 1020 (PART), 1024 (PART), 1025 AND 1026 (PART)
IN D.D. 119 AND ADJOINING GOVERNMENT LAND, PAK SHA TSUEN, YUEN LONG

規劃署
PLANNING
DEPARTMENT



參考編號
REFERENCE No.

A/YL-TYST/1108 & 1109

圖 PLAN
A-3



實地照片 SITE PHOTOS

本圖於2021年9月2日擬備，所根據的資料為攝於2021年8月13日的實地照片
PLAN PREPARED ON 2.9.2021
BASED ON SITE PHOTOS
TAKEN ON 13.8.2021

申請編號 A/YL-TYST/1108: 臨時貨倉存放舞台用具 (為期3年)
A/YL-TYST/1109: 擬議臨時貨倉存放舞台用具 (為期3年)
元朗白沙村丈量約份第119約地段第990號(部分)、第991號(部分)、第994號(部分)、
第1020號(部分)、第1024號(部分)、第1025號及第1026號(部分)和毗連政府土地
A/YL-TYST/1108: TEMPORARY WAREHOUSE FOR STORAGE
APPLICATION Nos. OF STAGE EQUIPMENT FOR A PERIOD OF 3 YEARS
A/YL-TYST/1109: PROPOSED TEMPORARY WAREHOUSE FOR STORAGE
OF STAGE EQUIPMENT FOR A PERIOD OF 3 YEARS
LOTS 990 (PART), 991 (PART), 994 (PART), 1020 (PART), 1024 (PART), 1025 AND 1026 (PART)
IN D.D. 119 AND ADJOINING GOVERNMENT LAND, PAK SHA TSUEN, YUEN LONG

規劃署
PLANNING
DEPARTMENT



參考編號
REFERENCE No.
A/YL-TYST/1108 & 1109

圖 PLAN
A-4a



申請地點界線只作識別用 APPLICATION SITE BOUNDARY FOR IDENTIFICATION PURPOSE ONLY

實地照片 SITE PHOTOS

本圖於2021年9月2日擬備，所根據的資料為攝於2021年8月13日的實地照片
PLAN PREPARED ON 2.9.2021
BASED ON SITE PHOTOS
TAKEN ON 13.8.2021

申請編號 A/YL-TYST/1108: 臨時貨倉存放舞台用具 (為期3年)
A/YL-TYST/1109: 擬議臨時貨倉存放舞台用具 (為期3年)
元朗白沙村丈量約份第119約地段第990號(部分)、第991號(部分)、第994號(部分)、
第1020號(部分)、第1024號(部分)、第1025號及第1026號(部分)和毗連政府土地
A/YL-TYST/1108: TEMPORARY WAREHOUSE FOR STORAGE
APPLICATION Nos. OF STAGE EQUIPMENT FOR A PERIOD OF 3 YEARS
A/YL-TYST/1109: PROPOSED TEMPORARY WAREHOUSE FOR STORAGE
OF STAGE EQUIPMENT FOR A PERIOD OF 3 YEARS
LOTS 990 (PART), 991 (PART), 994 (PART), 1020 (PART), 1024 (PART), 1025 AND 1026 (PART)
IN D.D. 119 AND ADJOINING GOVERNMENT LAND, PAK SHA TSUEN, YUEN LONG

規劃署
PLANNING
DEPARTMENT



參考編號
REFERENCE No.
A/YL-TYST/1108 & 1109

圖 PLAN
A-4b