


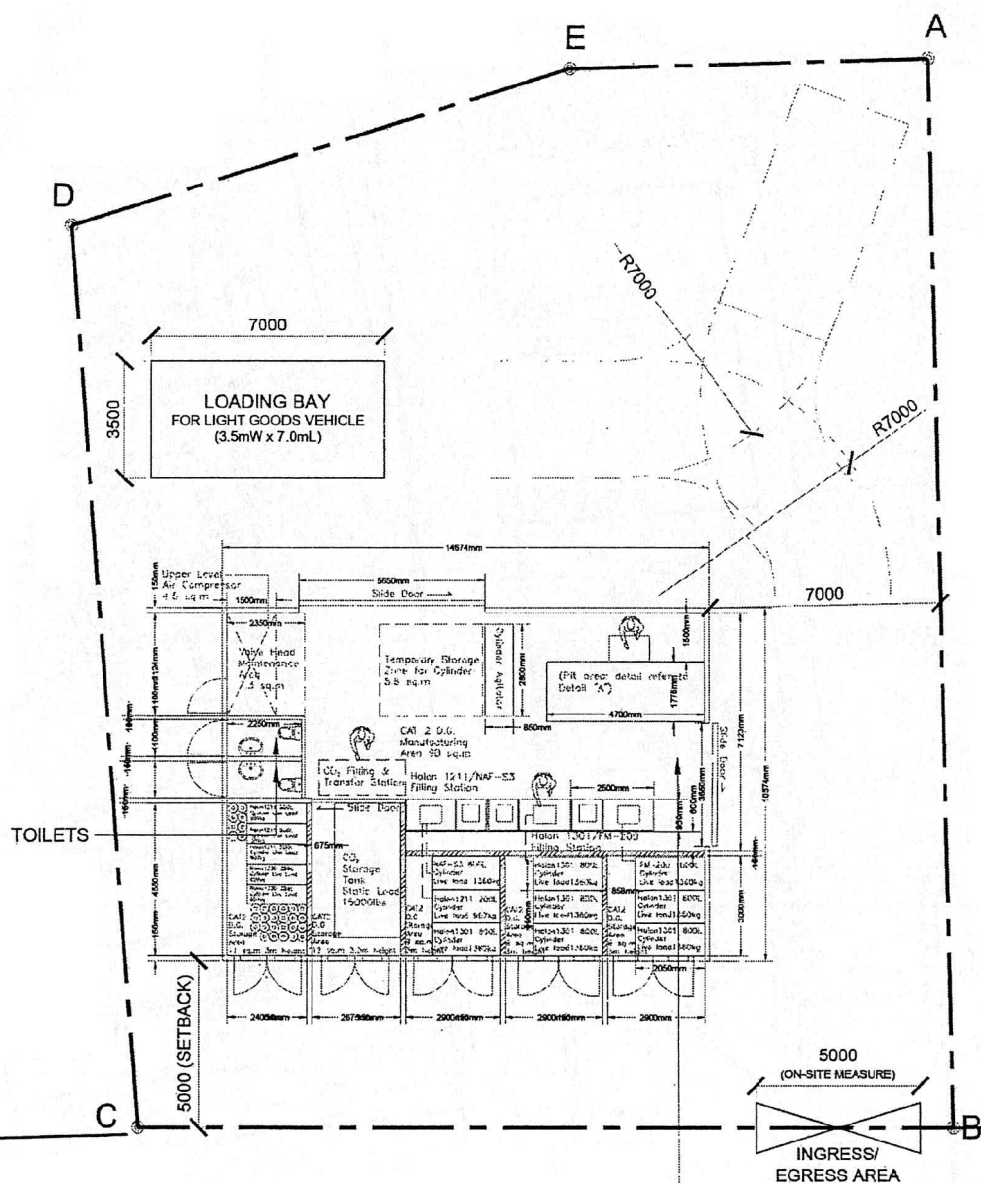


PROPOSED CATEGORY 2 DANGEROUS GOODS
MANUFACTURING AREA AND GODOWN
GFA : NOT EXCEEDING 160 SQ.M.
HEIGHT : NOT EXCEEDING 7.6M
NO. OF STOREY : 1

DRAWING TITLE :
PROPOSED LAYOUT PLAN

SCALE :
~~1:200@A4~~

參考編號
REFERENCE No.
A/YL-TYST/1117


繪圖 DRAWING
A-1

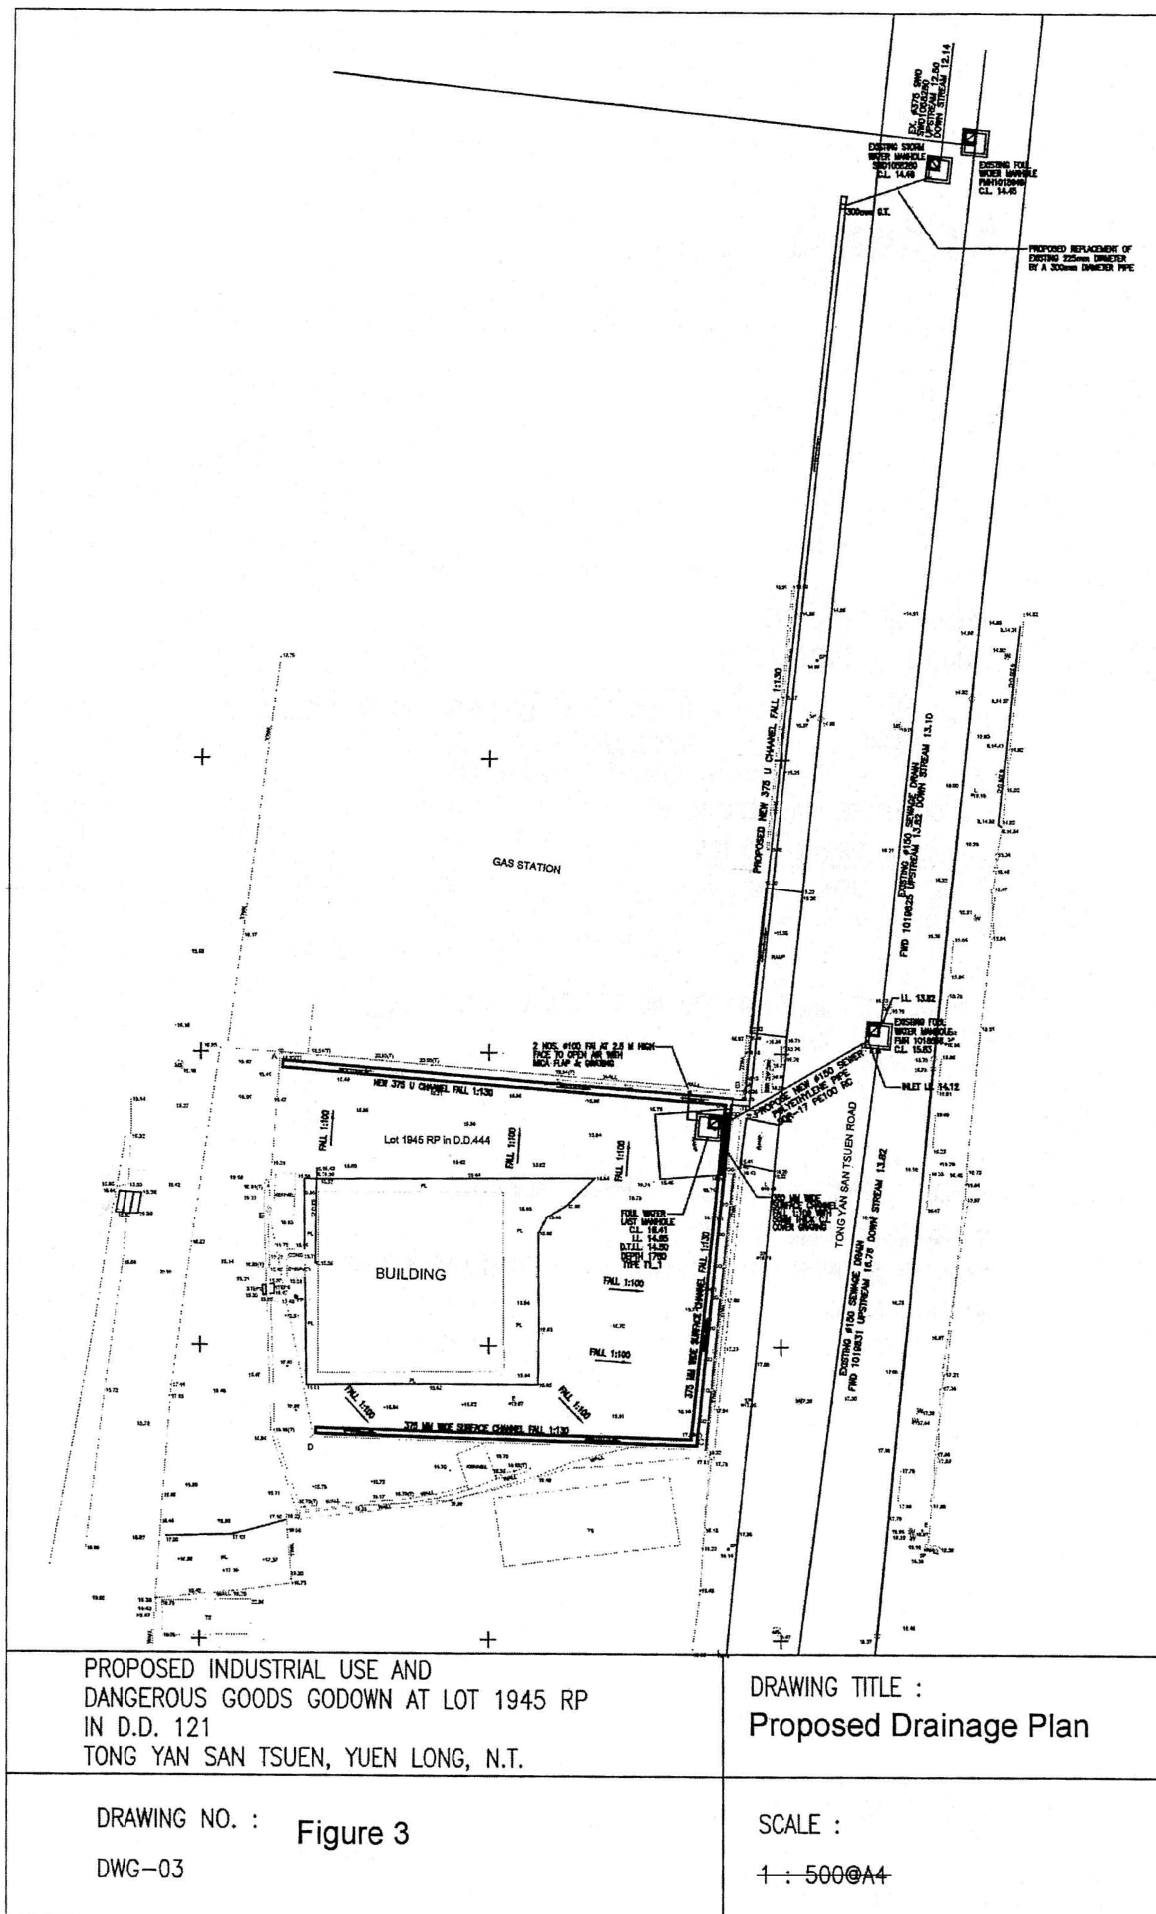

(摘錄自申請人於 3. 9. 2021 呈交的申請書)
(Extract from Applicant's
Submission of 3.9.2021)

參考編號
REFERENCE No.
A/YL-TYST/1117

繪圖 DRAWING
A-2

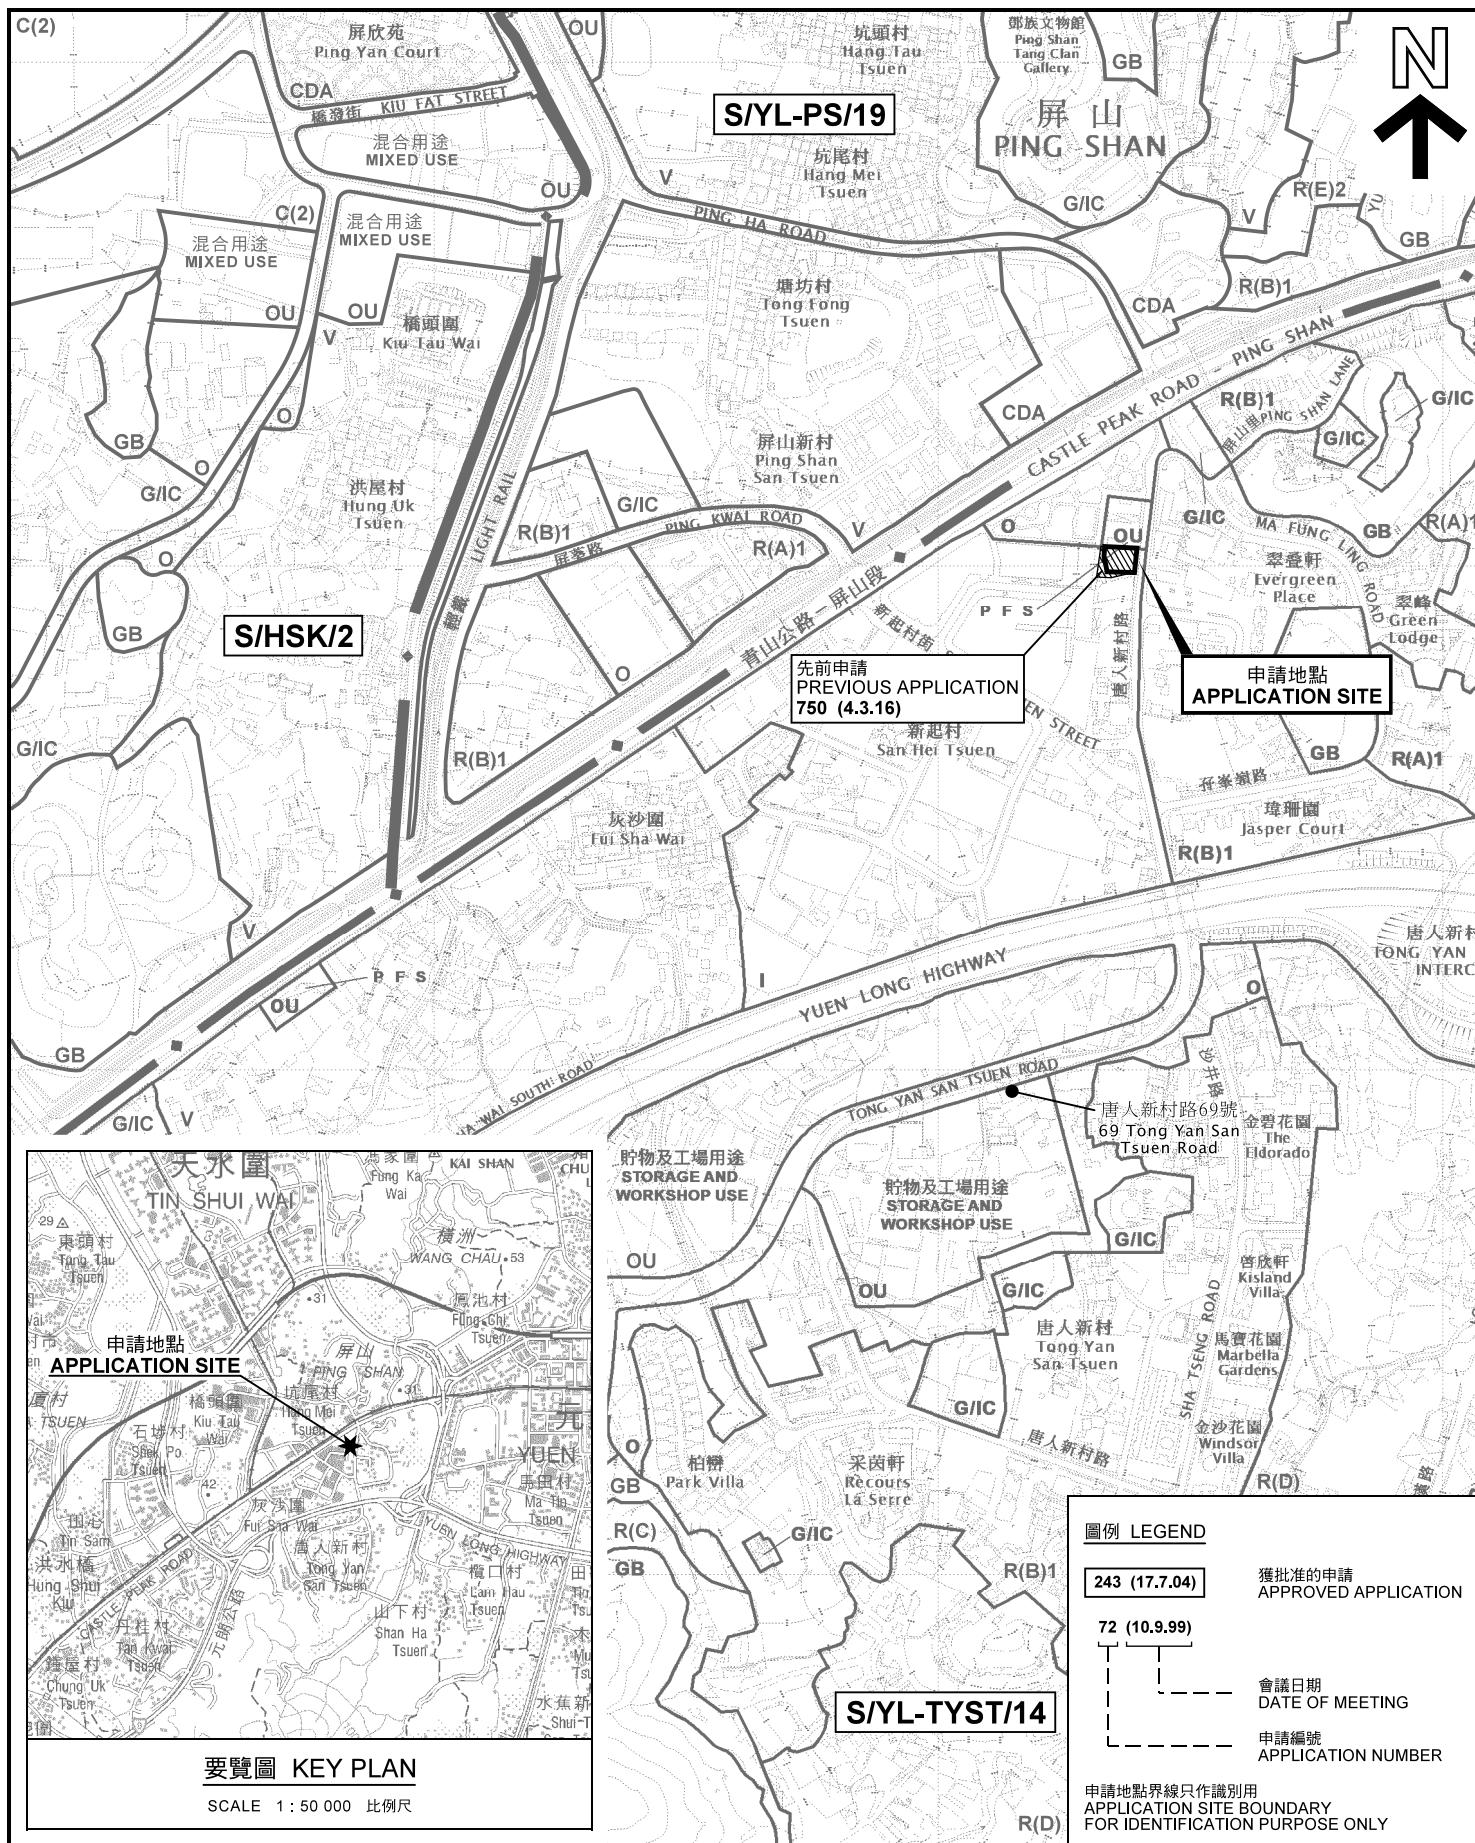

位置圖 LOCATION PLAN

擬議臨時工業用途(製造惰性氣體和滅火劑、為滅火筒和儲壓氣瓶提供保養及補充惰性氣體和滅火劑及進行水壓測試)及危險品倉庫(存放惰性氣體和滅火劑)(為期3年)
元朗唐人新村丈量約份第121約地段第1945號餘段(部分)
PROPOSED TEMPORARY INDUSTRIAL USE (MANUFACTURING OF INERT GASES AND FIRE SUPPRESSION AGENTS, SERVICING AND FILLING OF FIRE EXTINGUISHERS AND COMPRESSED GAS CYLINDERS WITH INERT GASES AND FIRE SUPPRESSION AGENTS AND HYDRAULIC PRESSURE TESTING) AND DANGEROUS GOODS GODOWN (STORAGE OF INERT GASES AND FIRE SUPPRESSION AGENTS) FOR A PERIOD OF 3 YEARS
LOT 1945 RP (PART) IN D.D.121, TONG YAN SAN TSUEN, YUEN LONG

SCALE 1:7 500 比例尺
米 100 0 100 200 300 米
METRES


規劃署
PLANNING
DEPARTMENT



參考編號
REFERENCE No.

A/YL-TYST/1117

圖 PLAN
A-1

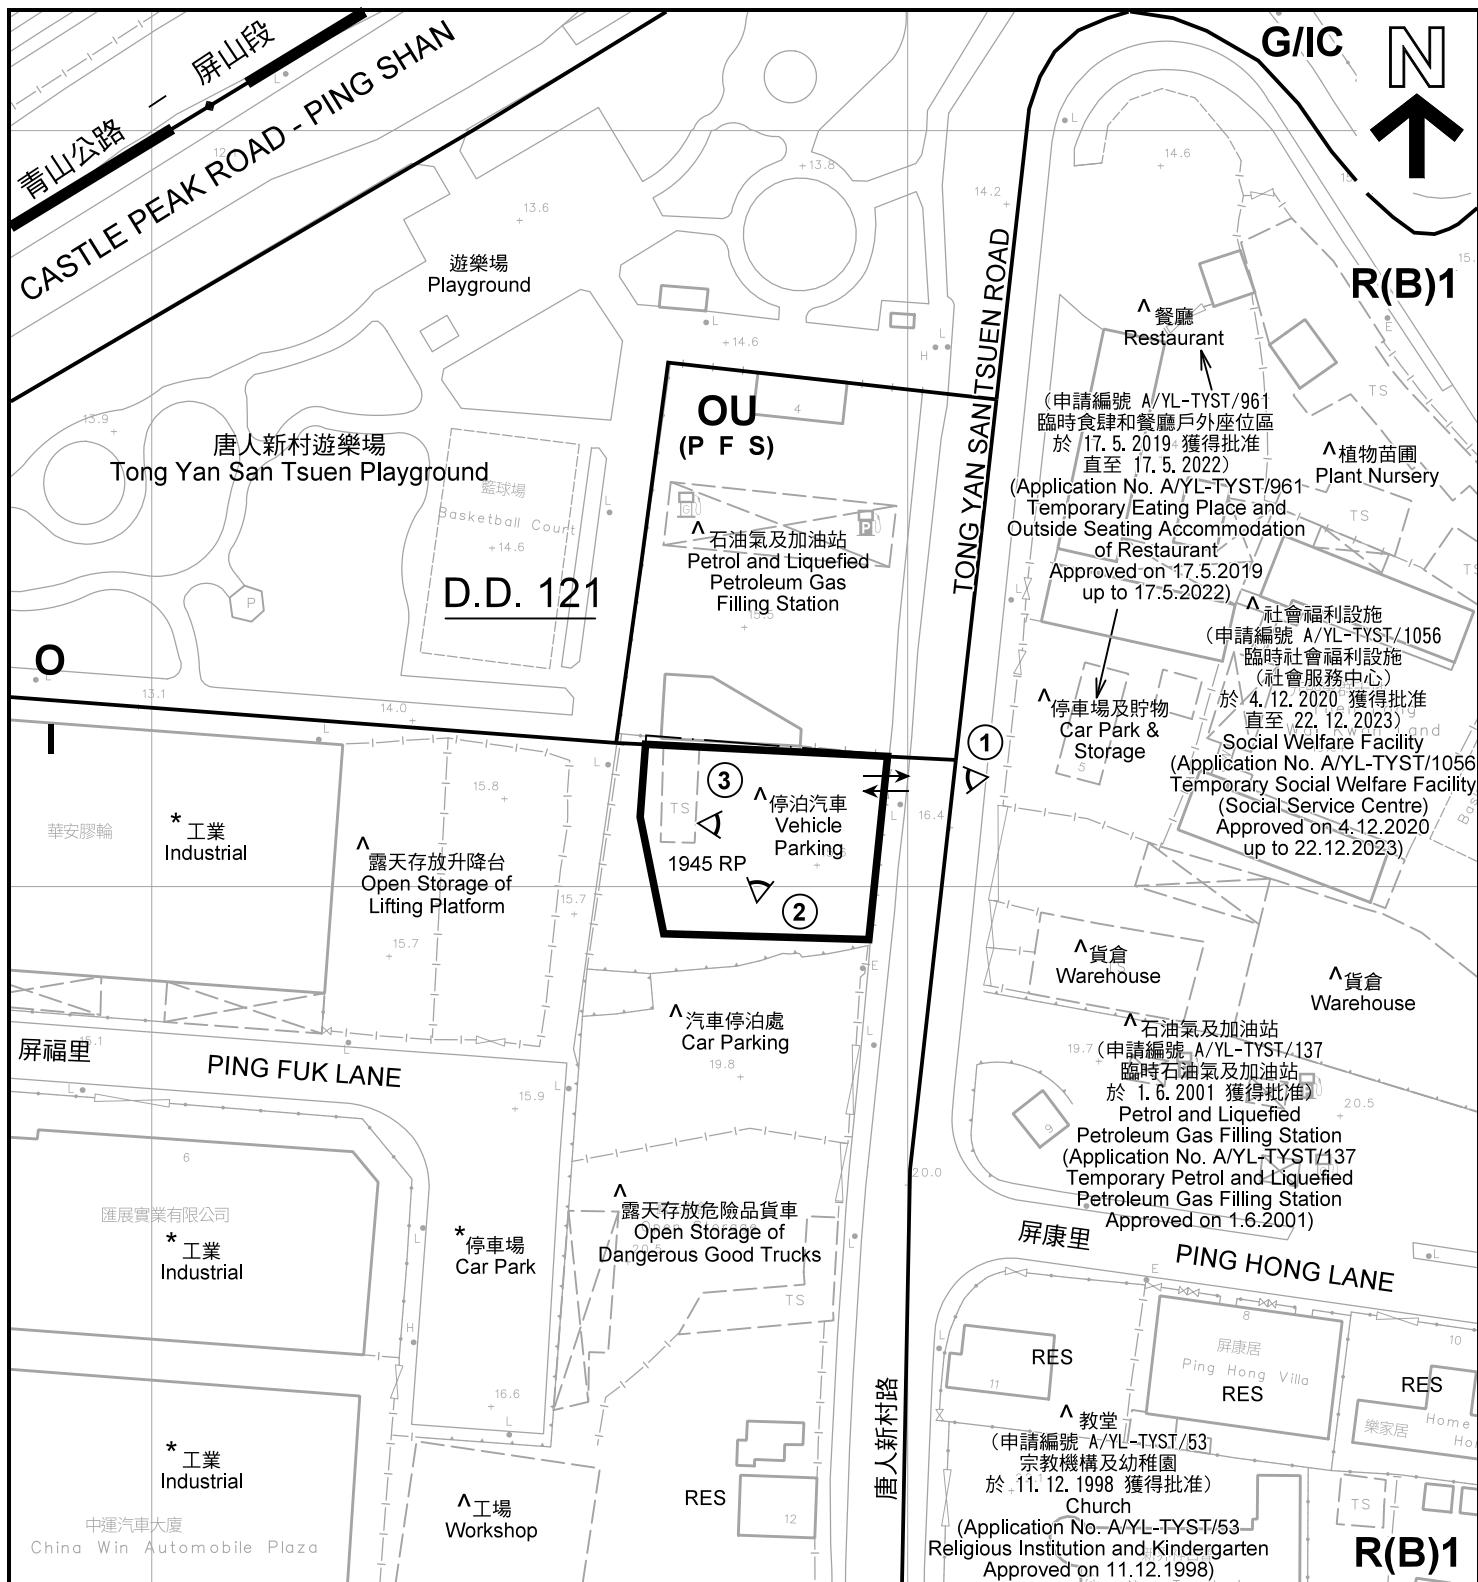

註釋 Notes :

- (1) 2021年9月10日勘測的土地用途
Land uses shown on this plan are in accordance with the land use survey conducted by the Planning Department on 10.9.2021
- (2) * 土地用途跟1993年6月18日勘測的土地用途一致
Indicates that the use is different from that revealed by the land use survey conducted by the Planning Department on 18.6.1993
- (3) ^ 土地用途跟1993年6月18日勘測的土地用途有別
Indicates that the use is the same as that revealed by the land use survey conducted by the Planning Department on 18.6.1993

圖例 LEGEND

- 申請地點(界線只作識別用)
APPLICATION SITE
(BOUNDARY FOR IDENTIFICATION
PURPOSE ONLY)
- 政府、機構或社區
GOVERNMENT, INSTITUTION OR
COMMUNITY
- 工業
INDUSTRIAL
- 休憩用地
OPEN SPACE

- 其他指定用途
OTHER SPECIFIED USES
- 住宅(乙類)
RESIDENTIAL (GROUP B)
- 住用構築物
RESIDENTIAL STRUCTURES
- 實地照片的觀景點
VIEWING POINT OF SITE PHOTO
- 入口/出口
INGRESS / EGRESS

平面圖 SITE PLAN

擬議臨時工業用途(製造惰性氣體和滅火劑、為滅火筒和儲壓氣瓶提供保養及補充惰性氣體和滅火劑及進行水壓測試)及危險品倉庫(存放惰性氣體和滅火劑)(為期3年)
元朗唐人新村丈量約份第121約地段第1945號餘段(部分)
PROPOSED TEMPORARY INDUSTRIAL USE (MANUFACTURING OF INERT GASES AND FIRE SUPPRESSION AGENTS, SERVICING AND FILLING OF FIRE EXTINGUISHERS AND COMPRESSED GAS CYLINDERS WITH INERT GASES AND FIRE SUPPRESSION AGENTS AND HYDRAULIC PRESSURE TESTING) AND DANGEROUS GOODS GODOWN (STORAGE OF INERT GASES AND FIRE SUPPRESSION AGENTS) FOR A PERIOD OF 3 YEARS
LOT 1945 RP (PART) IN D.D. 121, TONG YAN SAN TSUEN, YUEN LONG

SCALE 1 : 1 000 比例尺


米 20 0 20 40 米
METRES

規劃署
PLANNING
DEPARTMENT



參考編號
REFERENCE No.
A/YL-TYST/1117

圖 PLAN
A-2

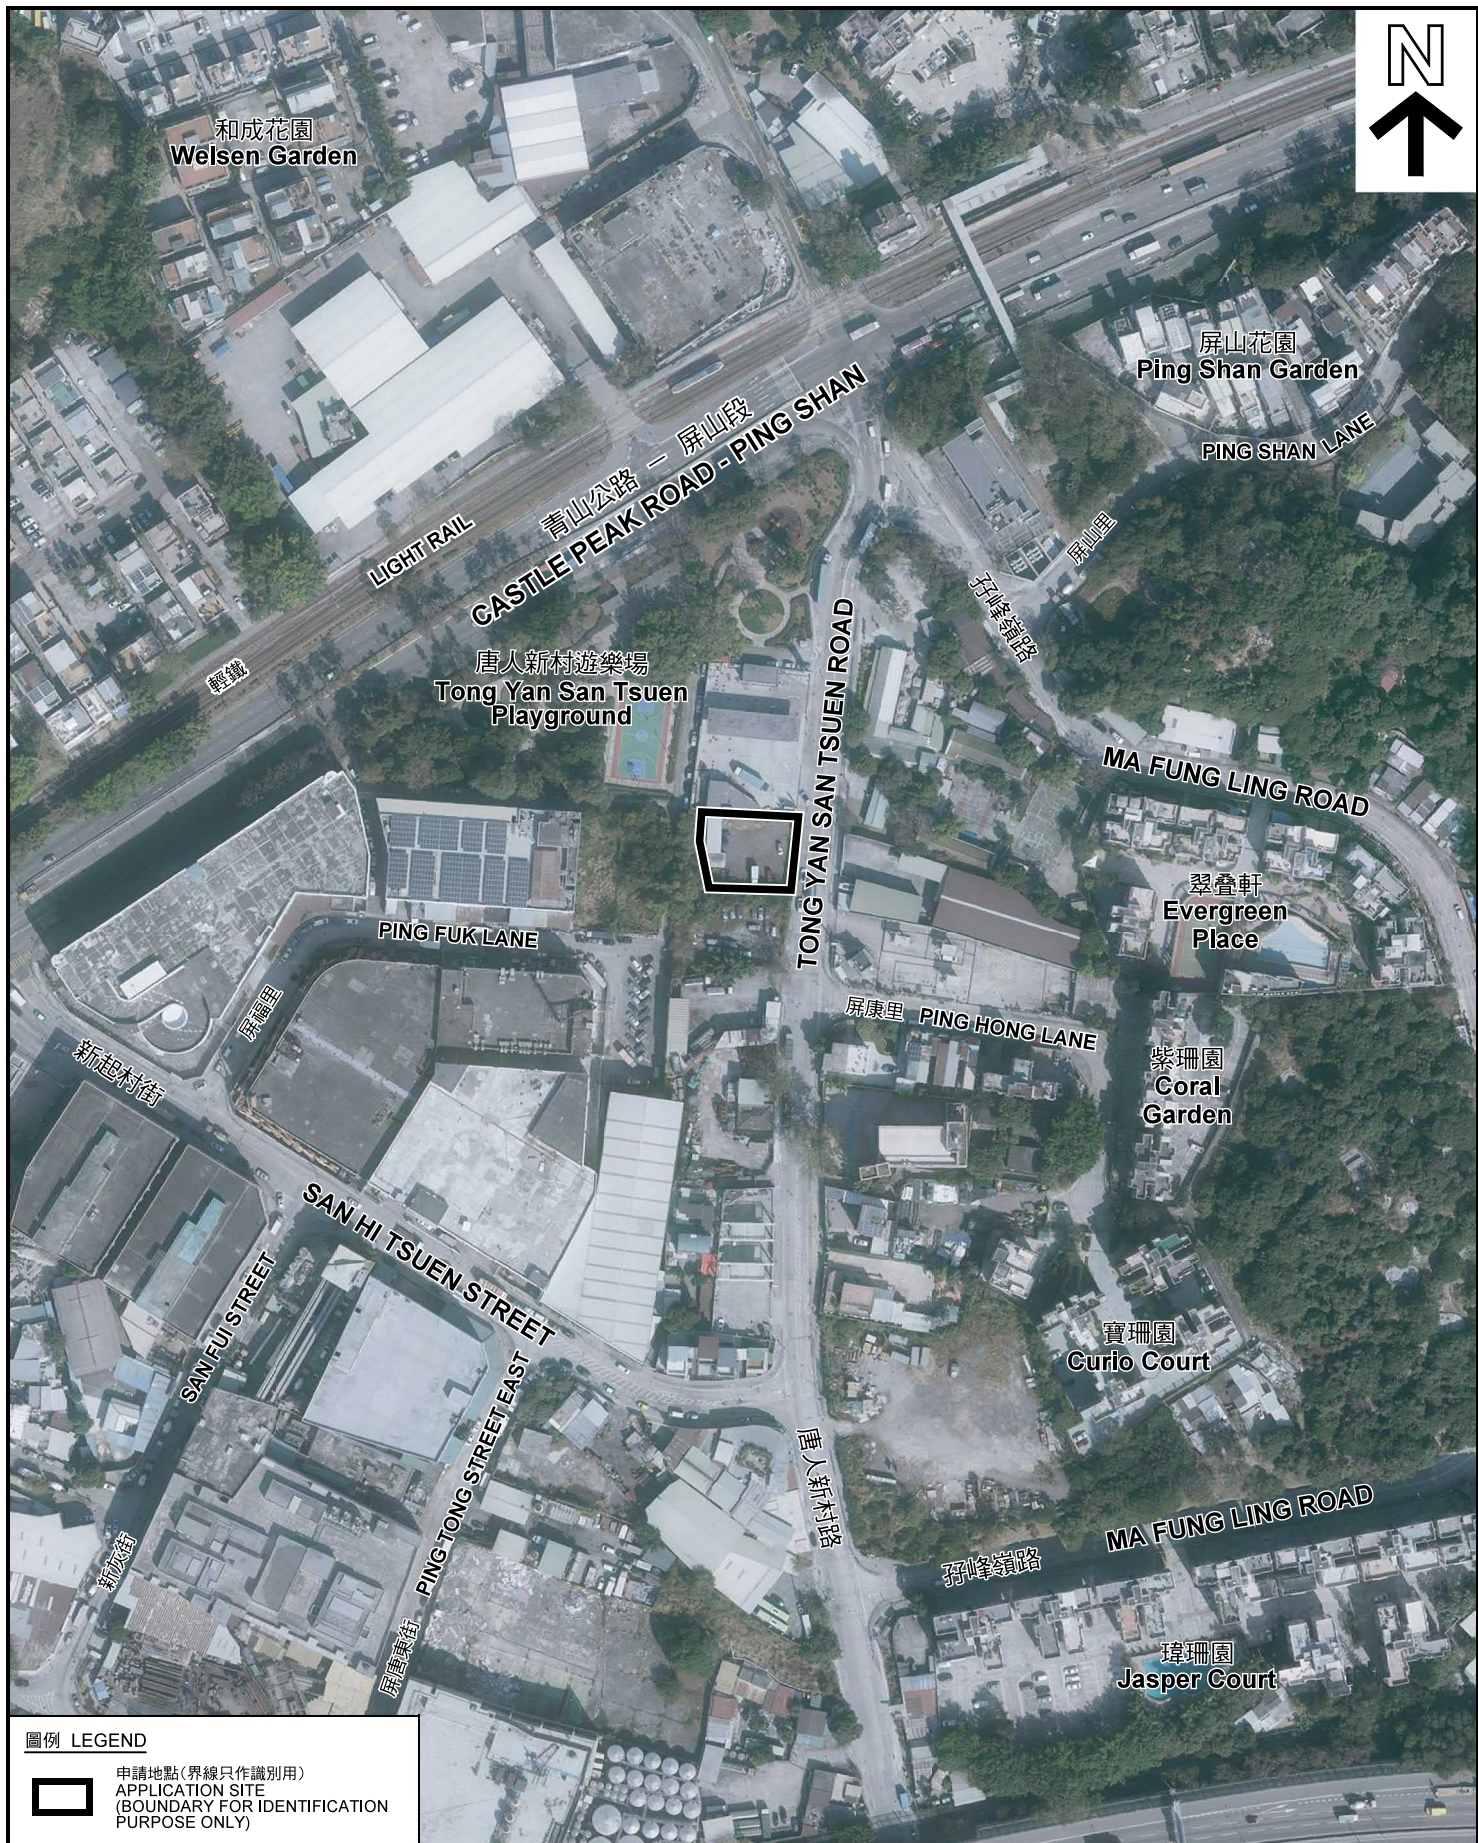

本摘要圖於2021年11月4日擬備，所根據的資料為地政總署於2021年1月19日拍得的航攝照片編號 E130366C
EXTRACT PLAN PREPARED ON 4.11.2021
BASED ON AERIAL PHOTO No.
E130366C TAKEN ON 19.1.2021
BY LANDS DEPARTMENT

PROPOSED TONGYANG INDUSTRIAL USE (MANUFACTURING OF INERT GASES AND FIRE SUPPRESSION AGENTS, SERVICING AND FILLING OF FIRE EXTINGUISHERS AND COMPRESSED GAS CYLINDERS WITH INERT GASES AND FIRE SUPPRESSION AGENTS AND HYDRAULIC PRESSURE TESTING) AND DANGEROUS GOODS GODOWN (STORAGE OF INERT GASES AND FIRE SUPPRESSION AGENTS) FOR A PERIOD OF 3 YEARS
LOT 1945 RP (PART) IN D.D.121. TONG YAN SAN TSUEN YUEN LONG



PLAN
A-3



實地照片 SITE PHOTOS

本圖於2021年11月4日擬備，所根據的資料為攝於2021年9月10日的實地照片
PLAN PREPARED ON 4.11.2021
BASED ON SITE PHOTOS
TAKEN ON 10.9.2021

擬議臨時工業用途(製造惰性氣體和滅火劑、為滅火筒和儲壓氣瓶提供保養及補充惰性氣體和滅火劑及進行水壓測試)及危險品倉庫(存放惰性氣體和滅火劑)(為期3年)
元朗唐人新村丈量約份第121約地段第1945號餘段(部分)
PROPOSED TEMPORARY INDUSTRIAL USE (MANUFACTURING OF INERT GASES AND FIRE SUPPRESSION AGENTS, SERVICING AND FILLING OF FIRE EXTINGUISHERS AND COMPRESSED GAS CYLINDERS WITH INERT GASES AND FIRE SUPPRESSION AGENTS AND HYDRAULIC PRESSURE TESTING) AND DANGEROUS GOODS GODOWN (STORAGE OF INERT GASES AND FIRE SUPPRESSION AGENTS) FOR A PERIOD OF 3 YEARS
LOT 1945 RP (PART) IN D.D. 121, TONG YAN SAN TSUEN, YUEN LONG

規劃署
PLANNING
DEPARTMENT



參考編號
REFERENCE No.
A/YL-TYST/1117

圖 PLAN
A-4