


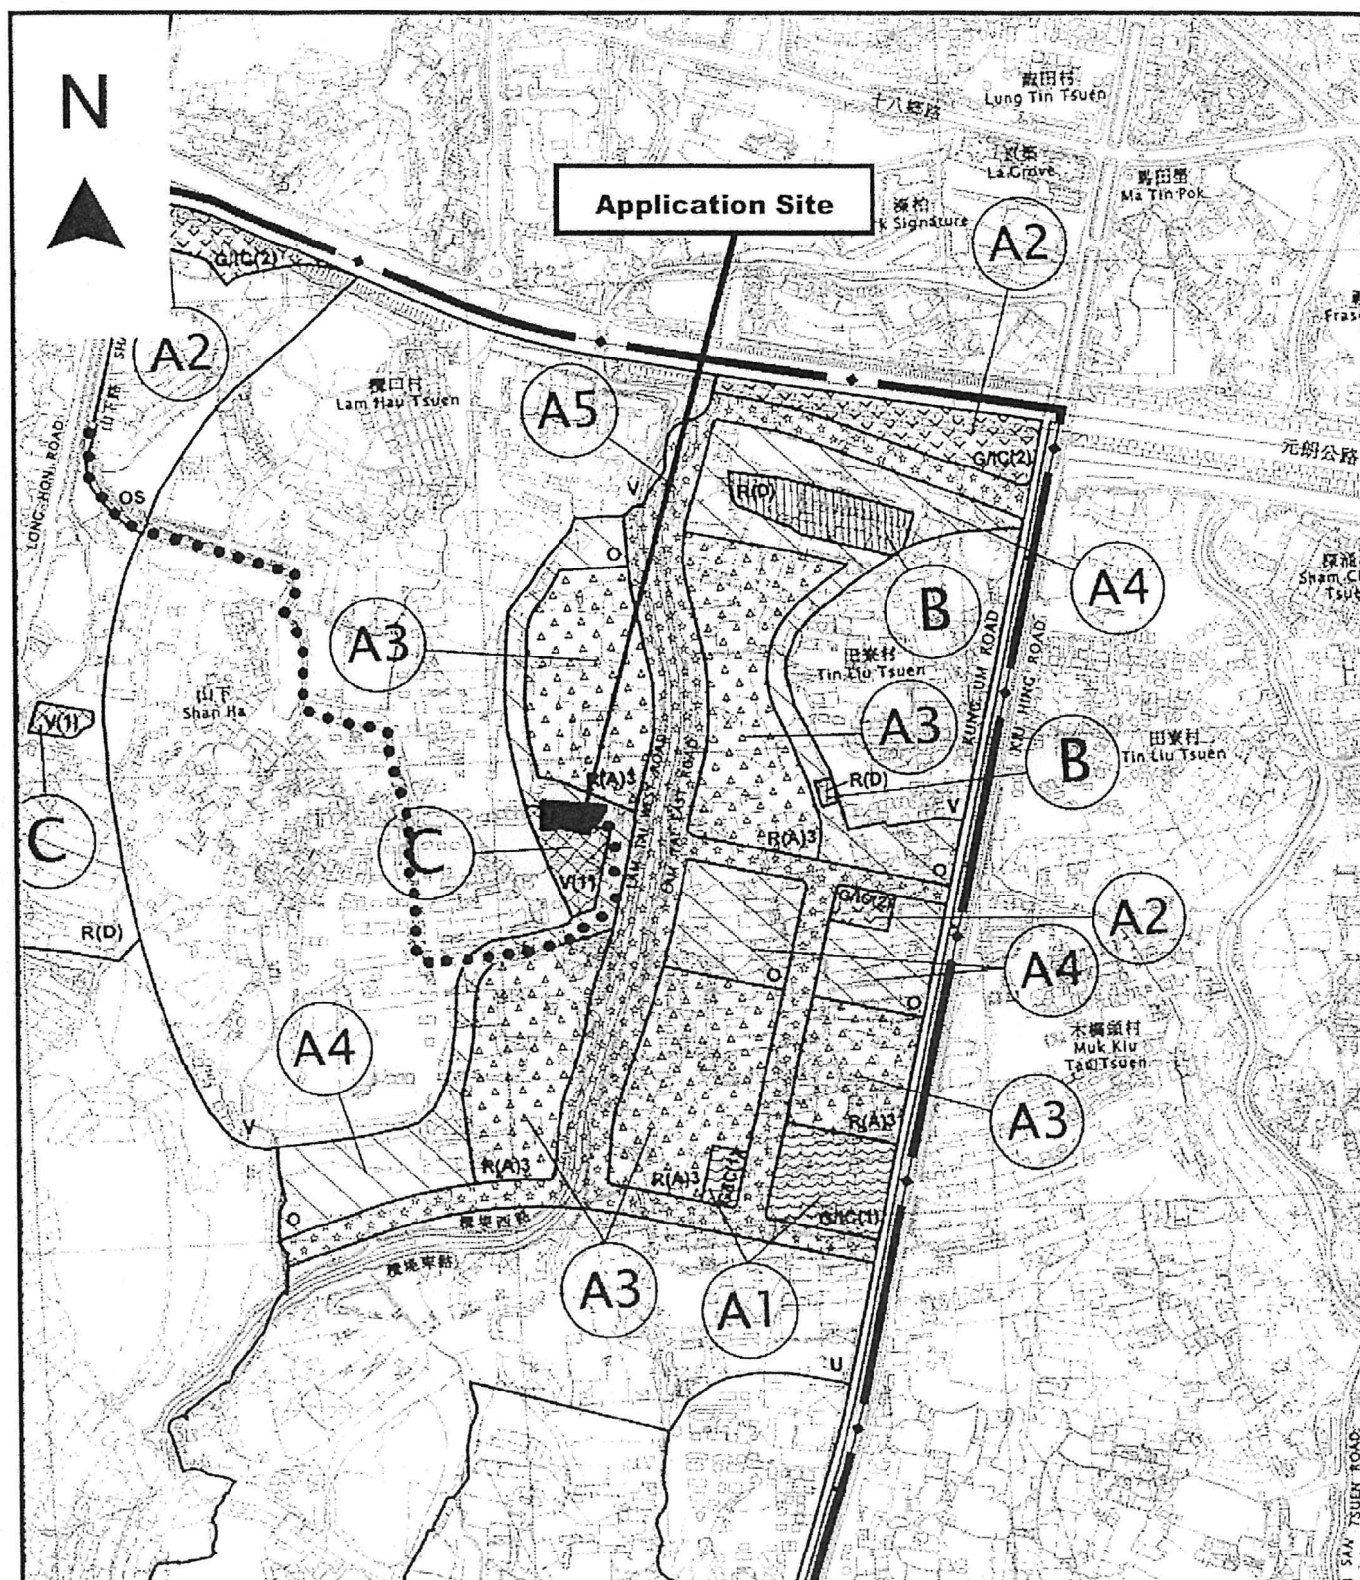

Project 項目名稱:

Proposed Temporary Warehouse & Open Storage of Construction Materials for a Period of 3 Years at Lots 1652 (Part), 1653 RP (Part), 1663 (Part), 1664 (Part) in D.D. 121, Shan Ha Tsuen, Yuen Long, N.T.

Drawing Title 圖名:

Location Plan

Remarks 備註:

... Vehicular Access Leading from Shan Ha Road

Drawing No. 圖號:

Figure 2

Scale 比例:

1:7500

(摘錄自申請人於 20.10.2021 呈交的申請書)
(Extract from Applicant's
Submission of 20.10.2021)


參考編號

REFERENCE No.


A/YL-TYST/1123

繪圖 DRAWING

A-1

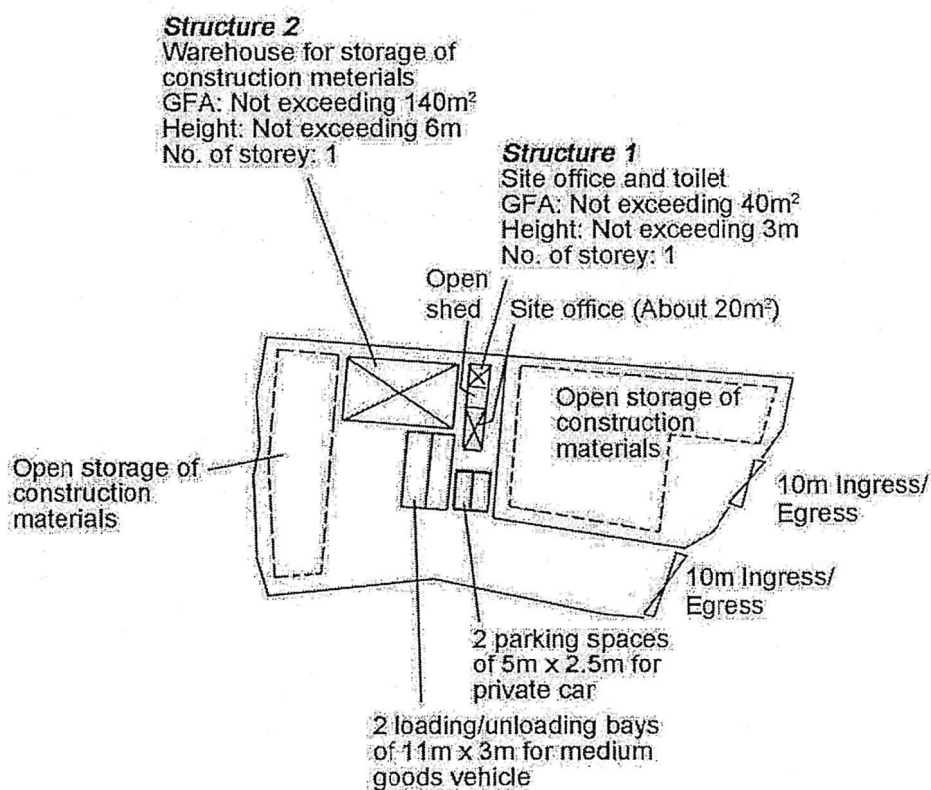

Project 項目名稱: Proposed Temporary Warehouse & Open Storage of Construction Materials for a Period of 3 Years at Lots 1652 (Part), 1653 RP (Part), 1663 (Part), 1664 (Part) in D.D. 121, Shan Ha Tsuen, Yuen Long, N.T.	Drawing Title 圖目: Proposed Layout Plan Drawing No. 圖號: Figure 3	Remarks 備註: Scale 比例: 4:1000
---	---	---

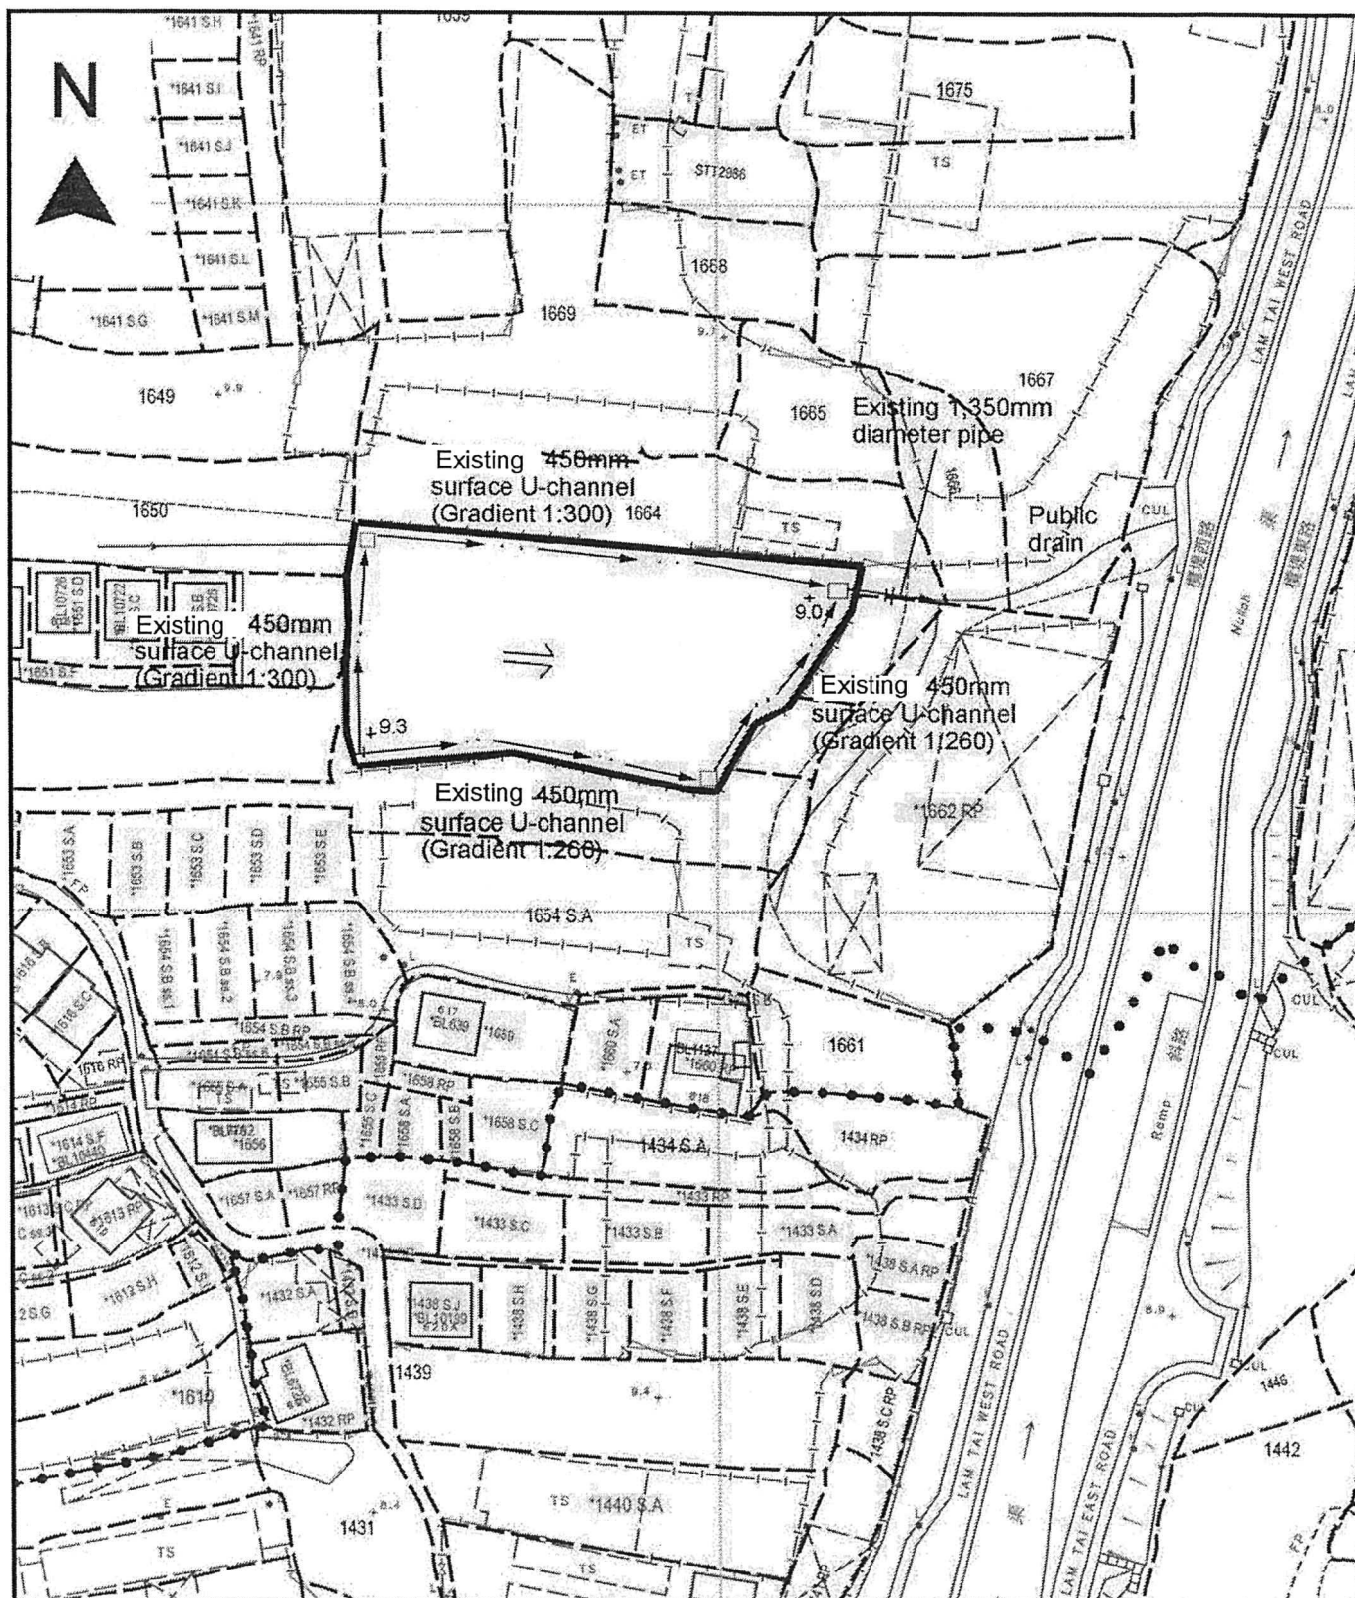

Project 項目名稱:

Proposed Temporary Warehouse & Open Storage of Construction Materials for a Period of 3 Years at Lots 1652 (Part), 1653 RP (Part), 1663 (Part), 1664 (Part) in D.D. 121, Shan Ha Tsuen, Yuen Long, N.T.

Drawing Title 圖目:

As-built Drainage Plan

Remarks 備註:

- ☐ Proposed catchpit
- $\leftarrow$ Flow of surface runoff
- +9.3 Level (in mPD)


Drawing No. 圖號:

Figure 4

Scale 比例:

1:1000

N

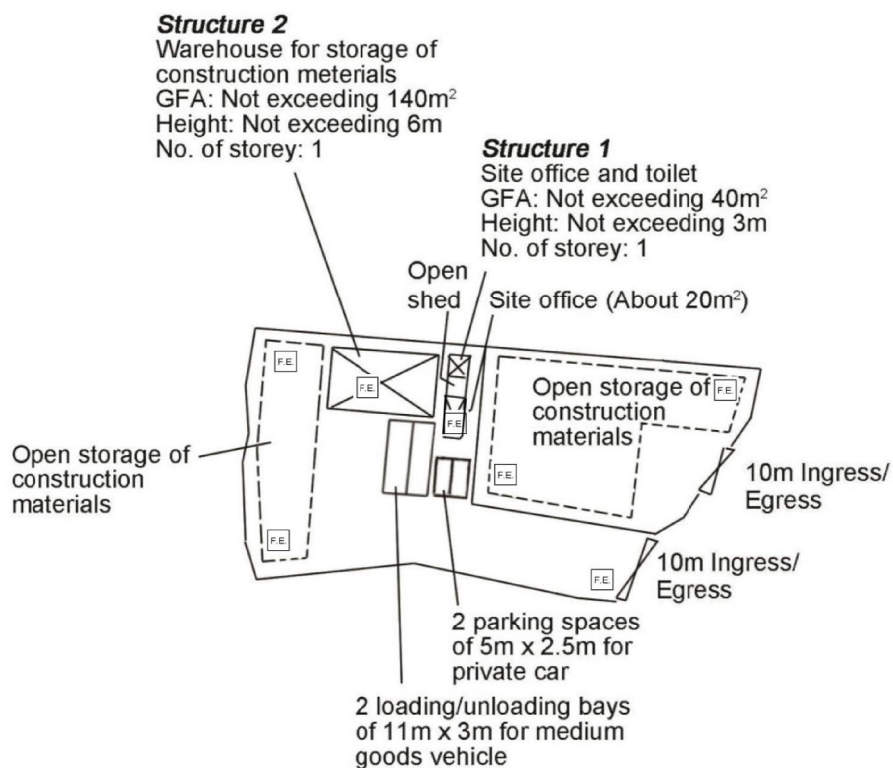

Project 項目名稱:

Proposed Temporary Warehouse & Open Storage of Construction Materials for a Period of 3 Years at Lots 1652 (Part), 1653 RP (Part), 1663 (Part), 1664 (Part) in D.D. 121, Shan Ha Tsuen, Yuen Long, N.T.

Drawing Title 圖目:

Proposed Fire Service Installations Plan

Drawing No. 圖號:


Figure 5

Remarks 備註:

 5kg carbon dioxide fire extinguisher

Scale 比例:

-1:1000-

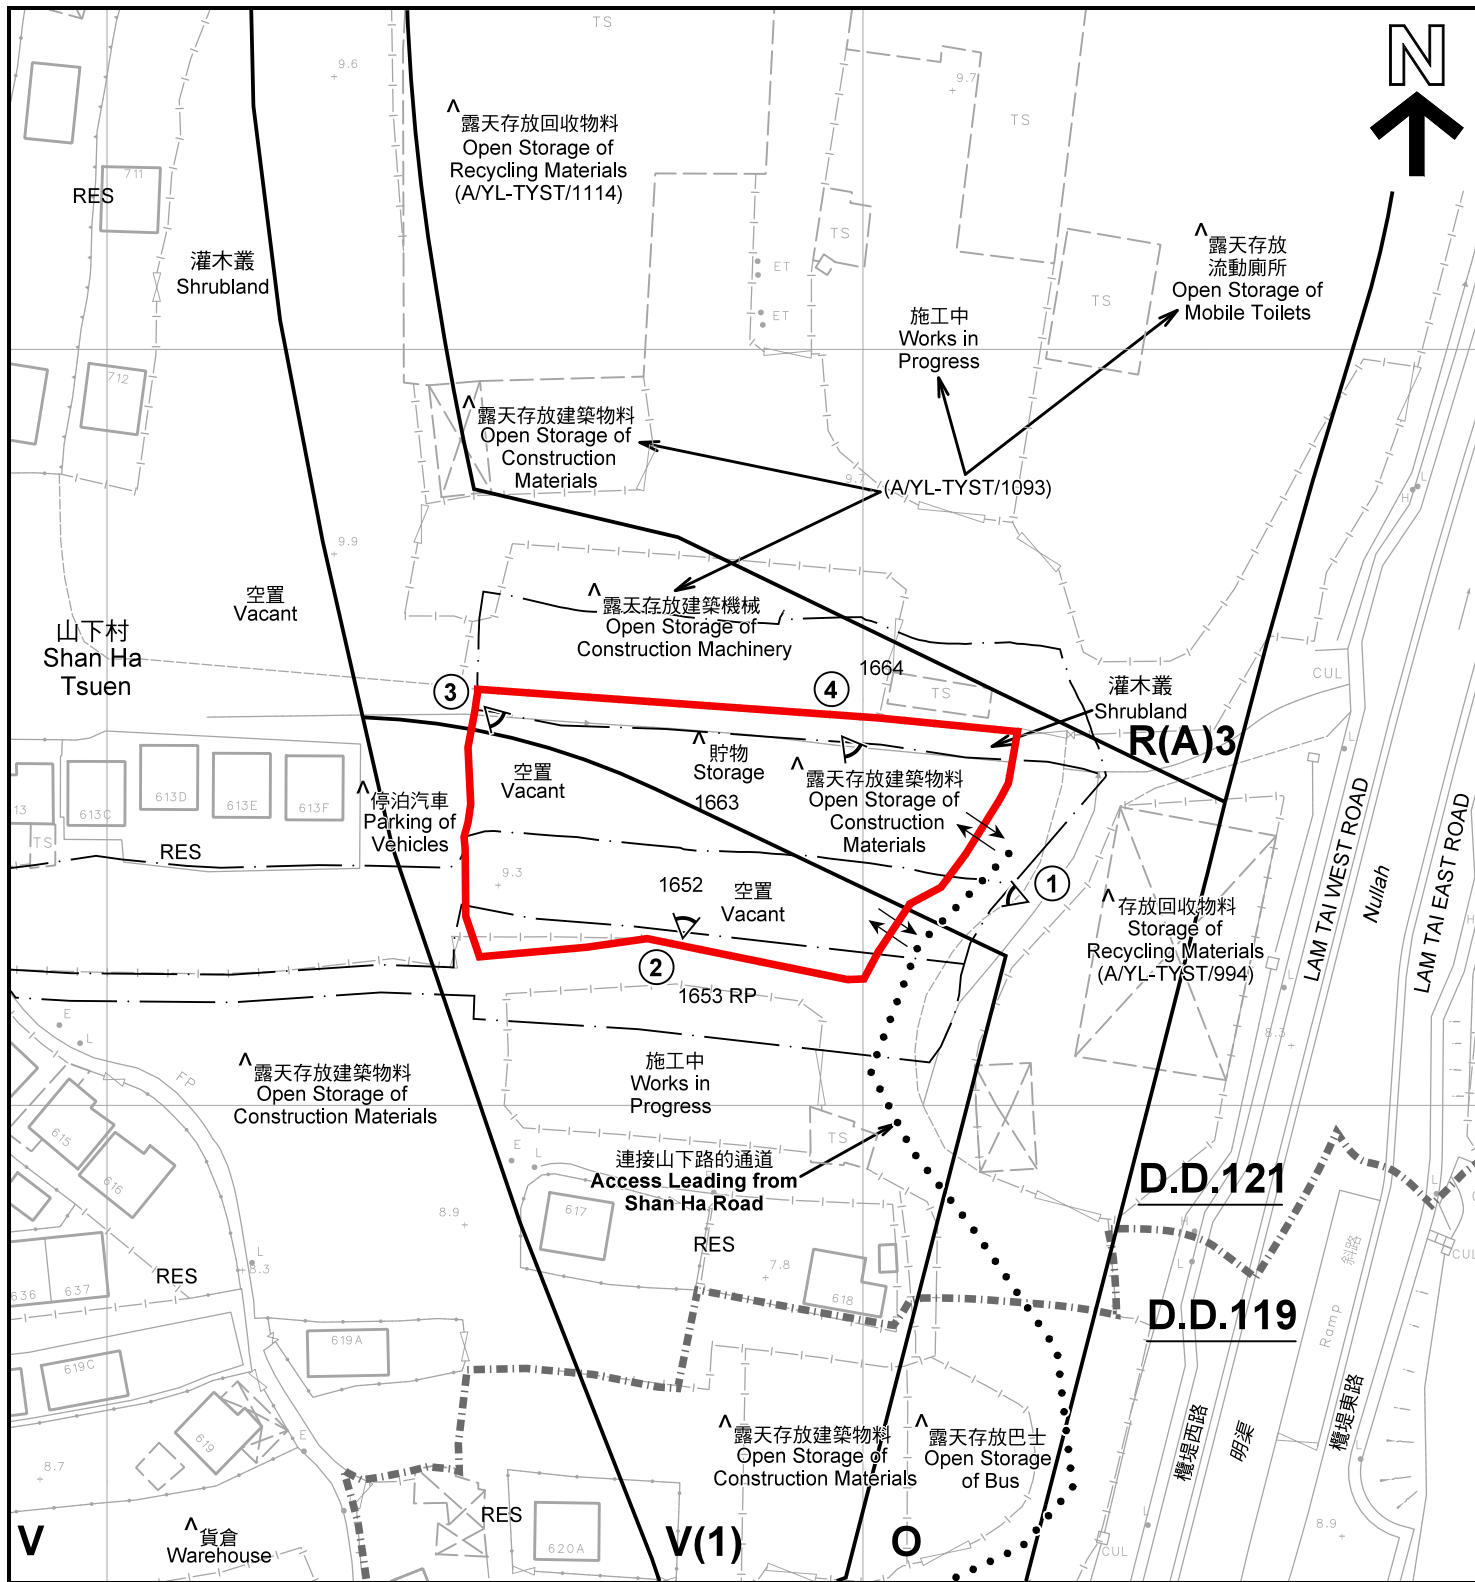

註釋 Notes :

- (1) 2021年10月29日勘測的土地用途
Land uses shown on this plan are in accordance with the land use survey conducted by the Planning Department on 29.10.2021
- (2) * 土地用途跟1993年6月21日勘測的土地用途一致
Indicates that the use is the same as that revealed by the land use survey conducted by the Planning Department on 21.6.1993
- (3) ^ 土地用途跟1993年6月21日勘測的土地用途有別
Indicates that the use is different from that revealed by the land use survey conducted by the Planning Department on 21.6.1993

圖例 LEGEND



R(A)

V

O

- 申請地點(界線只作識別用)
APPLICATION SITE
(BOUNDARY FOR IDENTIFICATION
PURPOSE ONLY)
- 住宅(甲類)
RESIDENTIAL (GROUP A)
- 鄉村式發展
VILLAGE TYPE DEVELOPMENT
- 休憩用地
OPEN SPACE

RES 住用構築物
RESIDENTIAL STRUCTURES

① 實地照片的觀景點
VIEWING POINT OF SITE PHOTO

--- D.D. BOUNDARY

入口/出口
INGRESS / EGRESS

平面圖 SITE PLAN

本摘要圖於2021年12月1日擬備，所根據的資料為測量圖編號 6-NW-14C 及 6-NW-19A
EXTRACT PLAN PREPARED ON 1.12.2021
BASED ON SURVEY SHEETS No. 6-NW-14C & 6-NW-19A

臨時貨倉及露天存放建築材料 (為期3年)
元朗山下村丈量約份第121約地段第1652號(部分)、
第1653號餘段(部分)、第1663號(部分)及第1664號(部分)
TEMPORARY WAREHOUSE AND OPEN STORAGE OF
CONSTRUCTION MATERIALS FOR A PERIOD OF 3 YEARS
LOTS 1652 (PART), 1653 RP (PART), 1663 (PART) AND 1664 (PART)
IN D.D. 121, SHAN HA TSUEN, YUEN LONG

SCALE 1 : 1 000 比例尺
米 METRES 20 0 20 40 米 METRES

規劃署
PLANNING
DEPARTMENT



參考編號
REFERENCE No.

A/YL-TYST/1123

圖 PLAN
A-2



圖例 LEGEND



申請地點(界線只作識別用)
APPLICATION SITE
(BOUNDARY FOR IDENTIFICATION
PURPOSE ONLY)

本摘要圖於2021年12月1日擬備，所根據
的資料為地政總署於2021年1月19日拍得
的航攝照片編號 E131664C
EXTRACT PLAN PREPARED ON 1.12.2021
BASED ON AERIAL PHOTO No.
E131664C TAKEN ON 19.1.2021
BY LANDS DEPARTMENT

航攝照片 AERIAL PHOTO

臨時貨倉及露天存放建築材料(為期3年)
元朗山下村丈量約份第121約地段第1652號(部分)、
第1653號餘段(部分)、第1663號(部分)及第1664號(部分)
TEMPORARY WAREHOUSE AND OPEN STORAGE OF
CONSTRUCTION MATERIALS FOR A PERIOD OF 3 YEARS
LOTS 1652 (PART), 1653 RP (PART), 1663 (PART) AND 1664 (PART)
IN D.D.121, SHAN HA TSUEN, YUEN LONG

規劃署
PLANNING
DEPARTMENT



參考編號
REFERENCE No.
A/YL-TYST/1123

圖 PLAN
A-3



本圖於2021年12月1日擬備，所根據的資料為攝於2021年10月29日的實地照片
PLAN PREPARED ON 1.12.2021
BASED ON SITE PHOTOS
TAKEN ON 29.10.2021

實地照片 SITE PHOTOS

臨時貨倉及露天存放建築材料（為期3年）
元朗山下村丈量約份第121約地段第1652號（部分）、
第1653號餘段（部分）、第1663號（部分）及第1664號（部分）
TEMPORARY WAREHOUSE AND OPEN STORAGE OF
CONSTRUCTION MATERIALS FOR A PERIOD OF 3 YEARS
LOTS 1652 (PART), 1653 RP (PART), 1663 (PART) AND 1664 (PART)
IN D.D.121, SHAN HA TSUEN, YUEN LONG

規劃署
PLANNING
DEPARTMENT



參考編號
REFERENCE No.
A/YL-TYST/1123

圖 PLAN
A-4