



<p>Project 項目名稱:</p> <p>Proposed Temporary Warehouse and Open Storage of Exhibition Materials and Construction Materials with Ancillary Office for a Period of 3 Years at Lot 1876RP(Part) in D.D. 117 and Adjoining Government Land, Kung Um Road, Yuen Long, N.T.</p>	<p>Drawing Title 圖目:</p> <p>Proposed Layout Plan</p> <p>Drawing No. 圖號:</p> <p>Figure 3</p>	<p>Remarks 備註:</p> <p>Scale 比例:</p> <p>1:500</p>
---	---	--

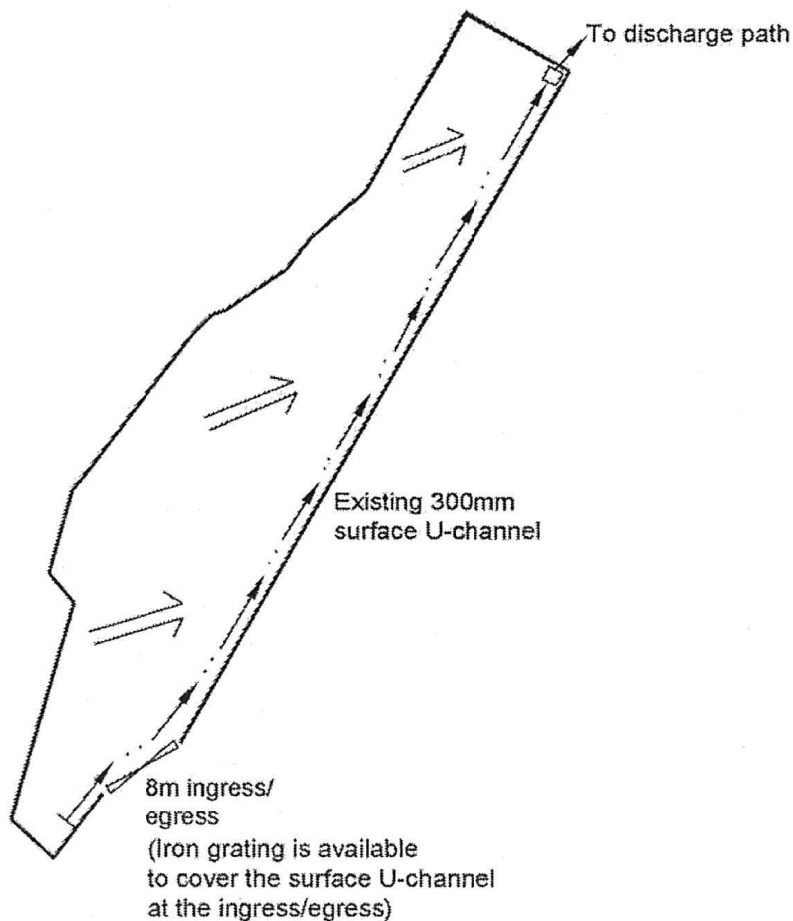


<p>Project 項目名稱:</p> <p>Proposed Temporary Warehouse and Open Storage of Exhibition Materials and Construction Materials with Ancillary Office for a Period of 3 Years at Lots 1876RP(Part) in D.D. 117 and Adjoining Government Land, Kung Um Road, Yuen Long, N.T.</p>	<p>Drawing Title 圖目:</p> <p>As-built Drainage Plan</p>	<p>Remarks 備註:</p> <p>Drainage facilities have been provided for a previous planning permission No. A/YL-TYST/408</p> <p>Flow of surface runoff</p>
	<p>Drawing No. 圖號:</p> <p>Figure 4</p>	<p>Scale 比例:</p> <p>1:500</p>

(摘錄自申請人於 16. 12. 2021 呈交的申請書)
(Extract from Applicant's Submission of 16.12.2021)

<p>參考編號 REFERENCE No. A/YL-TYST/1140</p>	<p>繪圖 DRAWING A-2</p>
--	---------------------------

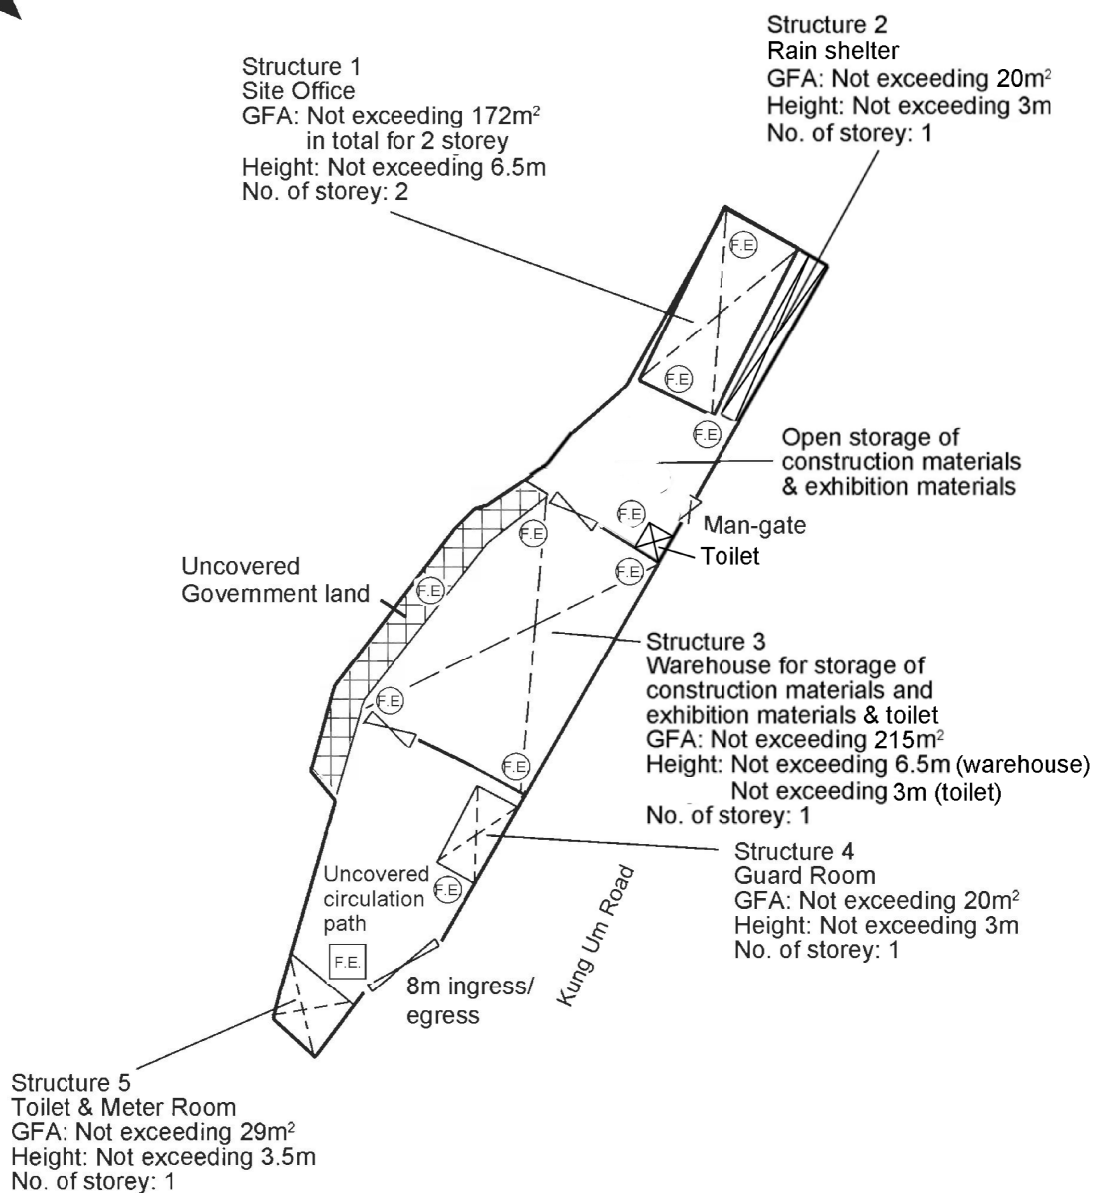

<p>Project 項目名稱:</p> <p>Proposed Temporary Warehouse and Open Storage of Exhibition Materials and Construction Materials with Ancillary Office for a Period of 3 Years at Lot 1876RP(Part) in D.D. 117 and Adjoining Government Land, Kung Um Road, Yuen Long, N.T.</p>	<p>Drawing Title 圖目:</p> <p>Proposed Fire Service Installations Plan</p> <p>Drawing No. 圖號:</p> <p>Figure 1</p>	<p>Remarks 備註:</p> <p> 9 litre water type fire extinguisher</p> <p> 5kg carbon dioxide fire extinguisher</p> <p>Scale 比例:</p> <p>1:500</p>
---	---	---

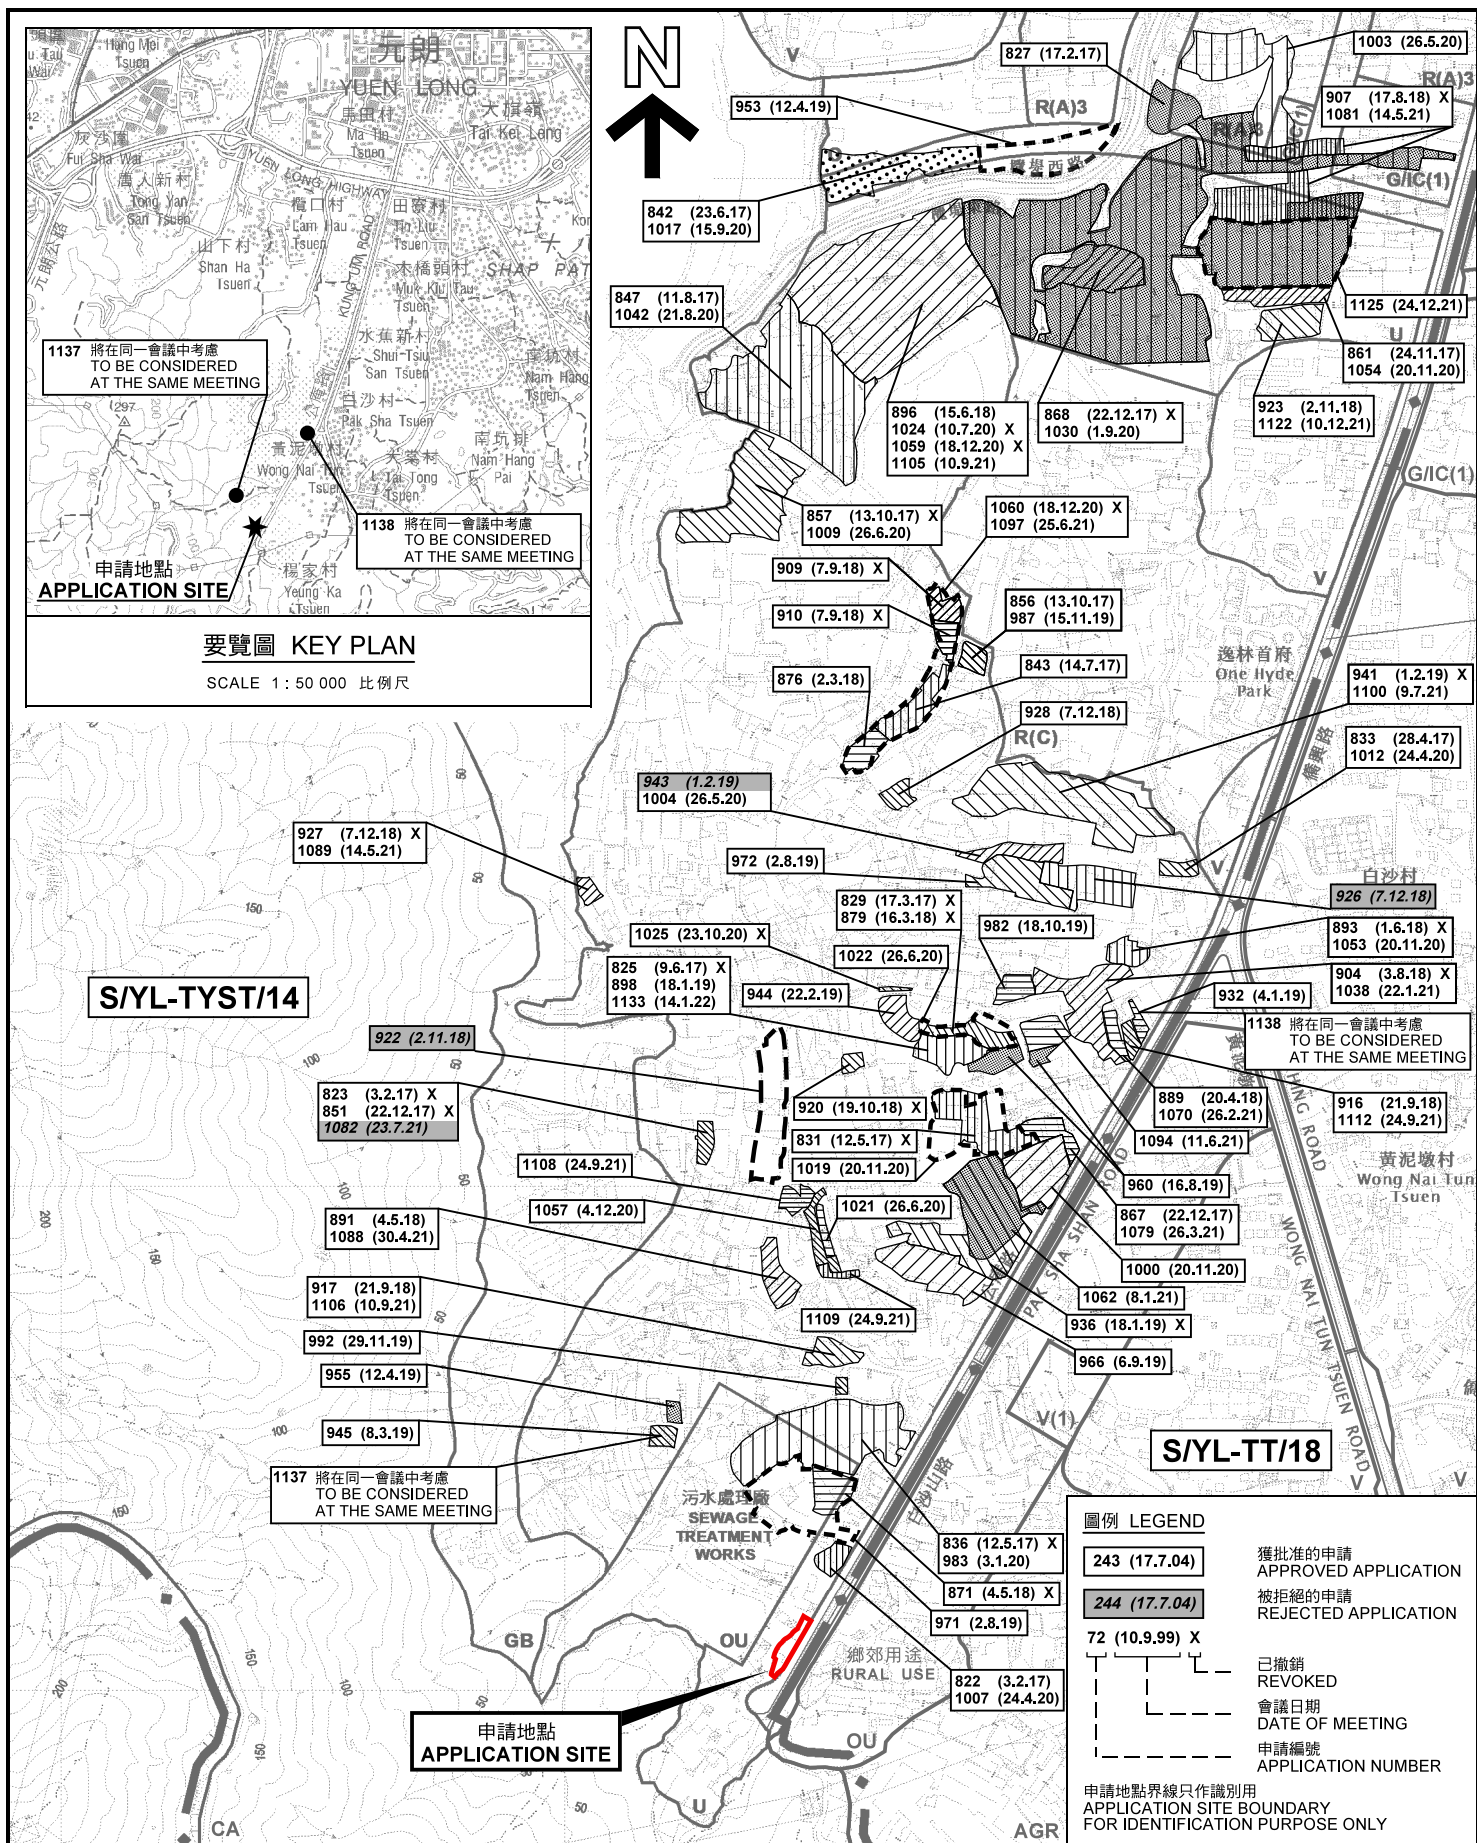

本摘要圖於2022年1月12日擬備，
所根據的資料為於2021年8月10日
核准的分區計劃大綱圖編號 S/YL-TYST/14
EXTRACT PLAN PREPARED ON 12.1.2022
BASED ON OUTLINE ZONING PLAN No.
S/YL-TYST/14 APPROVED ON 10.8.2021

位置圖及同類申請 LOCATION PLAN WITH SIMILAR APPLICATIONS

臨時倉庫及露天存放展覽材料和建築材料
連附屬辦公室的規劃許可續期(為期3年)
元朗公庵路丈量約份第117約地段第1876號餘段(部分)和毗連政府土地
RENEWAL OF PLANNING APPROVAL FOR TEMPORARY WAREHOUSE
AND OPEN STORAGE OF EXHIBITION MATERIALS AND CONSTRUCTION
MATERIALS WITH ANCILLARY OFFICE FOR A PERIOD OF 3 YEARS
LOT 1876 RP (PART) IN D.D. 117 AND ADJOINING GOVERNMENT LAND,
KUNG UM ROAD, YUEN LONG
SCALE 1 : 7 500 比例尺

米 100 0 100 200 300 米
METRES


規劃署
PLANNING
DEPARTMENT



參考編號
REFERENCE No.

A/YL-TYST/1140

圖 PLAN
A-1a

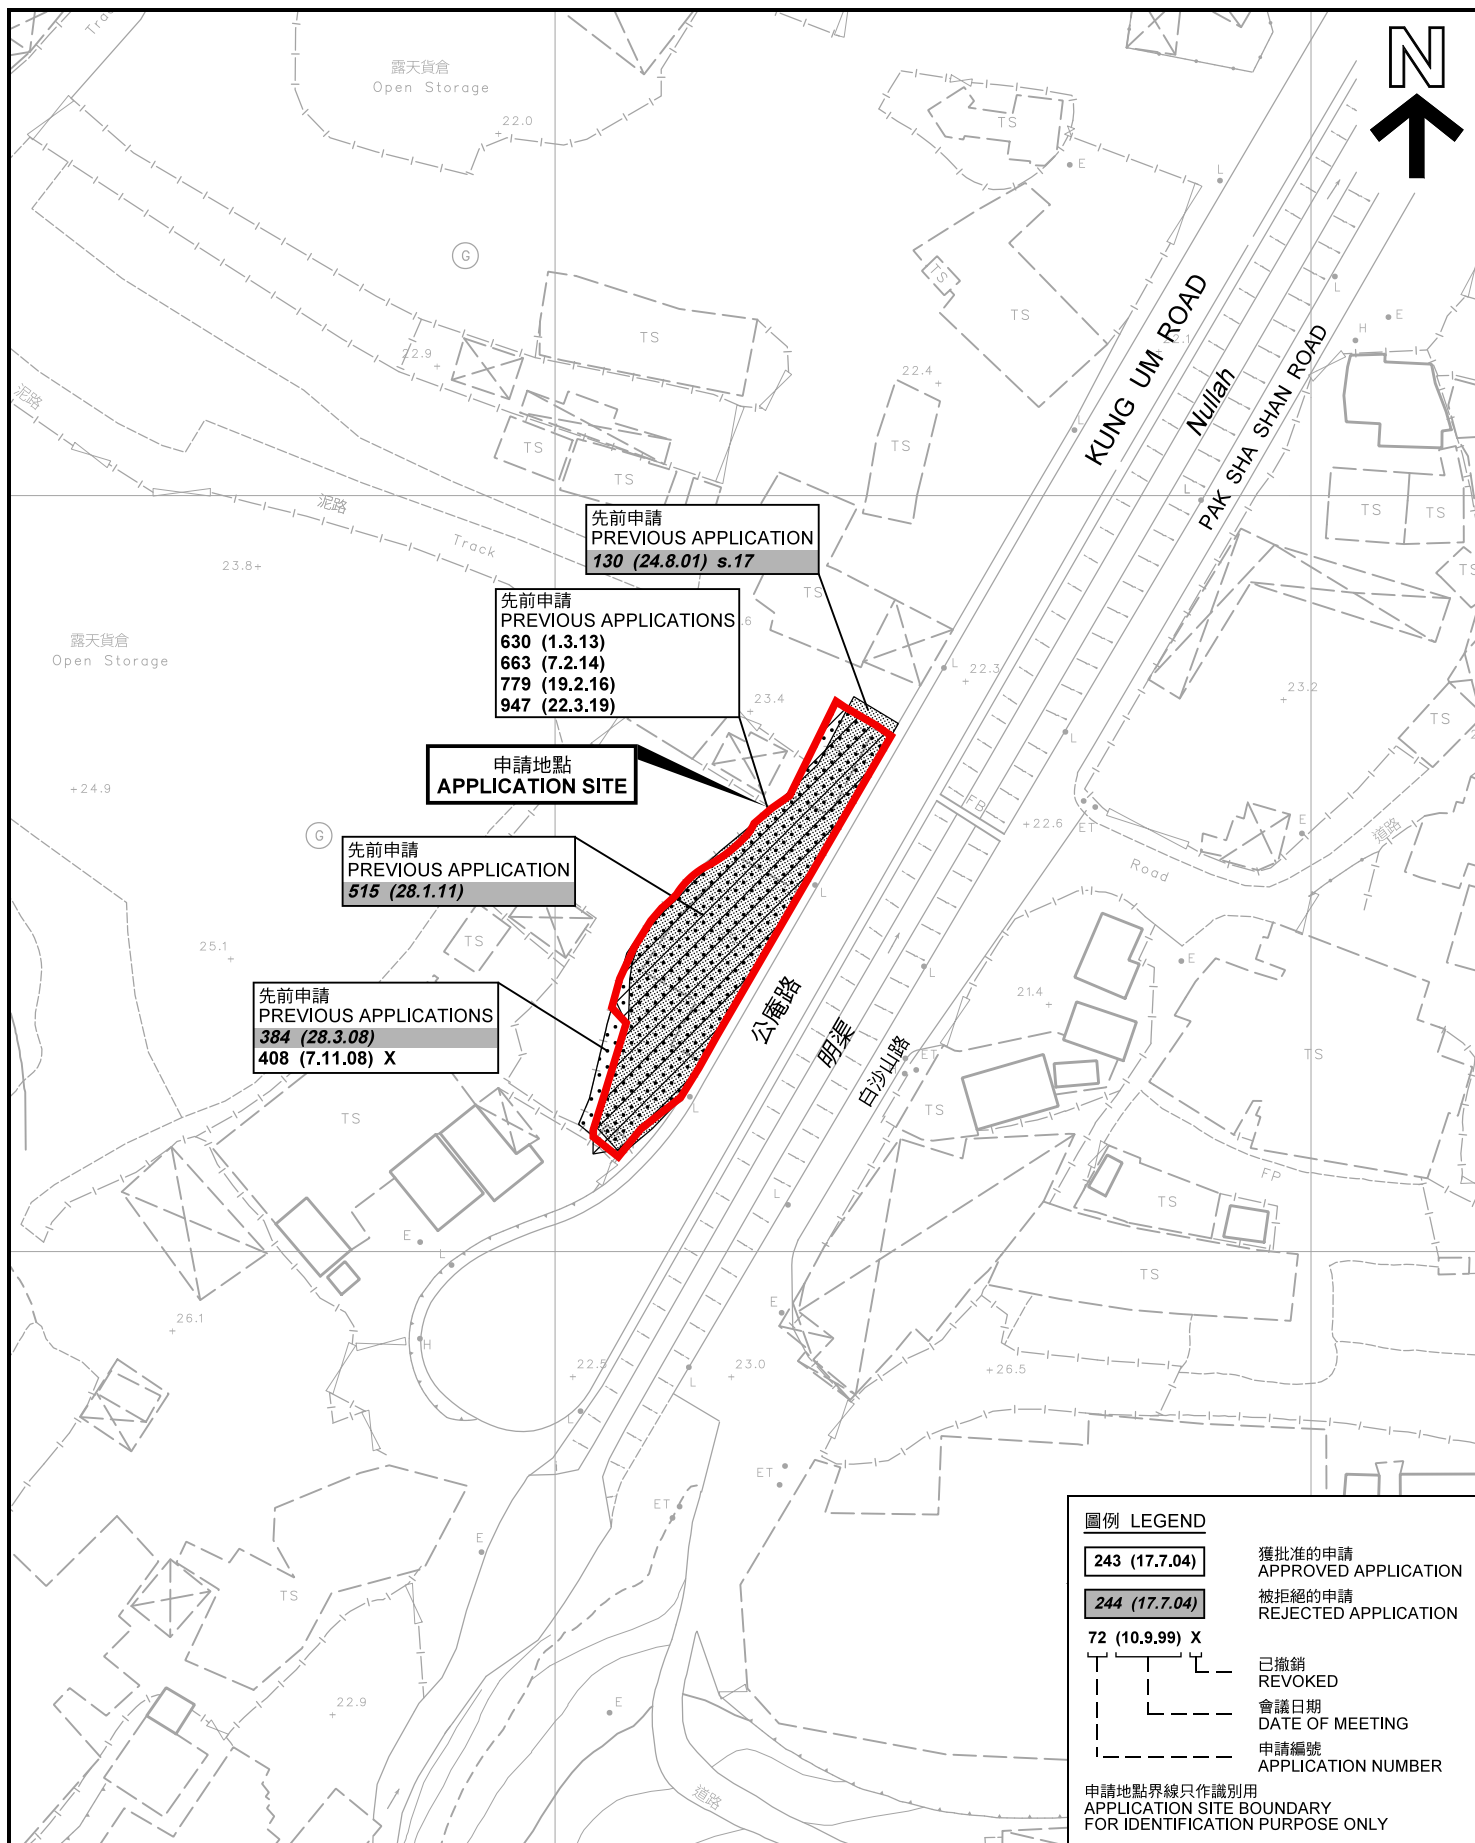

先前申請圖 PREVIOUS APPLICATIONS PLAN

臨時倉庫及露天存放展覽材料和建築材料
連附屬辦公室的規劃許可續期(為期3年)

元朗公庵路丈量約份第117約地段第1876號餘段(部分)和毗連政府土地
RENEWAL OF PLANNING APPROVAL FOR TEMPORARY WAREHOUSE
AND OPEN STORAGE OF EXHIBITION MATERIALS AND CONSTRUCTION
MATERIALS WITH ANCILLARY OFFICE FOR A PERIOD OF 3 YEARS
LOT 1876 RP (PART) IN D.D. 117 AND ADJOINING GOVERNMENT LAND,
KUNG UM ROAD, YUEN LONG

SCALE 1 : 1 000 比例尺

米 20 0 20 40 米
METRES

規劃署
PLANNING
DEPARTMENT



參考編號
REFERENCE No.

A/YL-TYST/1140

圖 PLAN
A-1b

本摘要圖於2022年1月12日擬備，所根據的資料為測量圖編號 6-NW-24A 及 6-NW-24C
EXTRACT PLAN PREPARED ON 12.1.2022
BASED ON SURVEY SHEETS No.
6-NW-24A & 6-NW-24C



圖例 LEGEND



申請地點(界線只作識別用)
APPLICATION SITE
(BOUNDARY FOR IDENTIFICATION
PURPOSE ONLY)

本摘要圖於2022年1月14日擬備，所根據的資料為地政總署於2021年8月22日拍得的航攝照片編號 E140877C
EXTRACT PLAN PREPARED ON 14.1.2022
BASED ON AERIAL PHOTO No. E140877C
TAKEN ON 22.8.2021
BY LANDS DEPARTMENT

航攝照片 AERIAL PHOTO

臨時倉庫及露天存放展覽材料和建築材料
連附屬辦公室的規劃許可續期(為期3年)
元朗公庵路丈量約份第117約地段第1876號餘段(部分)和毗連政府土地
RENEWAL OF PLANNING APPROVAL FOR TEMPORARY WAREHOUSE
AND OPEN STORAGE OF EXHIBITION MATERIALS AND CONSTRUCTION
MATERIALS WITH ANCILLARY OFFICE FOR A PERIOD OF 3 YEARS
LOT 1876 RP (PART) IN D.D. 117 AND ADJOINING GOVERNMENT LAND,
KUNG UM ROAD, YUEN LONG

規劃署
PLANNING
DEPARTMENT



參考編號
REFERENCE No.
A/YL-TYST/1140

圖 PLAN
A-3



申請地點界線只作識別用 APPLICATION SITE BOUNDARY FOR IDENTIFICATION PURPOSE ONLY

實地照片 SITE PHOTOS

臨時倉庫及露天存放展覽材料和建築材料
連附屬辦公室的規劃許可續期(為期3年)

元朗公庵路丈量約份第117約地段第1876號餘段(部分)和毗連政府土地
RENEWAL OF PLANNING APPROVAL FOR TEMPORARY WAREHOUSE
AND OPEN STORAGE OF EXHIBITION MATERIALS AND CONSTRUCTION
MATERIALS WITH ANCILLARY OFFICE FOR A PERIOD OF 3 YEARS
LOT 1876 RP (PART) IN D.D. 117 AND ADJOINING GOVERNMENT LAND,
KUNG UM ROAD, YUEN LONG

規劃署
PLANNING
DEPARTMENT



本圖於2022年1月14日擬備，所根據的
資料為攝於2021年12月24日的實地照片
PLAN PREPARED ON 14.1.2022
BASED ON SITE PHOTOS
TAKEN ON 24.12.2021

參考編號
REFERENCE No.
A/YL-TYST/1140

圖 PLAN
A-4a



申請地點
APPLICATION SITE



申請地點(地下)
APPLICATION SITE (G/F)



申請地點(1樓)
APPLICATION SITE (1/F)

實地照片 SITE PHOTOS

臨時倉庫及露天存放展覽材料和建築材料
連附屬辦公室的規劃許可續期(為期3年)

元朗公庵路丈量約份第117約地段第1876號餘段(部分)和毗連政府土地
RENEWAL OF PLANNING APPROVAL FOR TEMPORARY WAREHOUSE
AND OPEN STORAGE OF EXHIBITION MATERIALS AND CONSTRUCTION
MATERIALS WITH ANCILLARY OFFICE FOR A PERIOD OF 3 YEARS
LOT 1876 RP (PART) IN D.D. 117 AND ADJOINING GOVERNMENT LAND,
KUNG UM ROAD, YUEN LONG

規劃署
PLANNING
DEPARTMENT



本圖於2022年1月14日擬備，所根據的
資料為攝於2021年12月24日的實地照片
PLAN PREPARED ON 14.1.2022
BASED ON SITE PHOTOS
TAKEN ON 24.12.2021

參考編號
REFERENCE No.
A/YL-TYST/1140

圖 PLAN
A-4b