


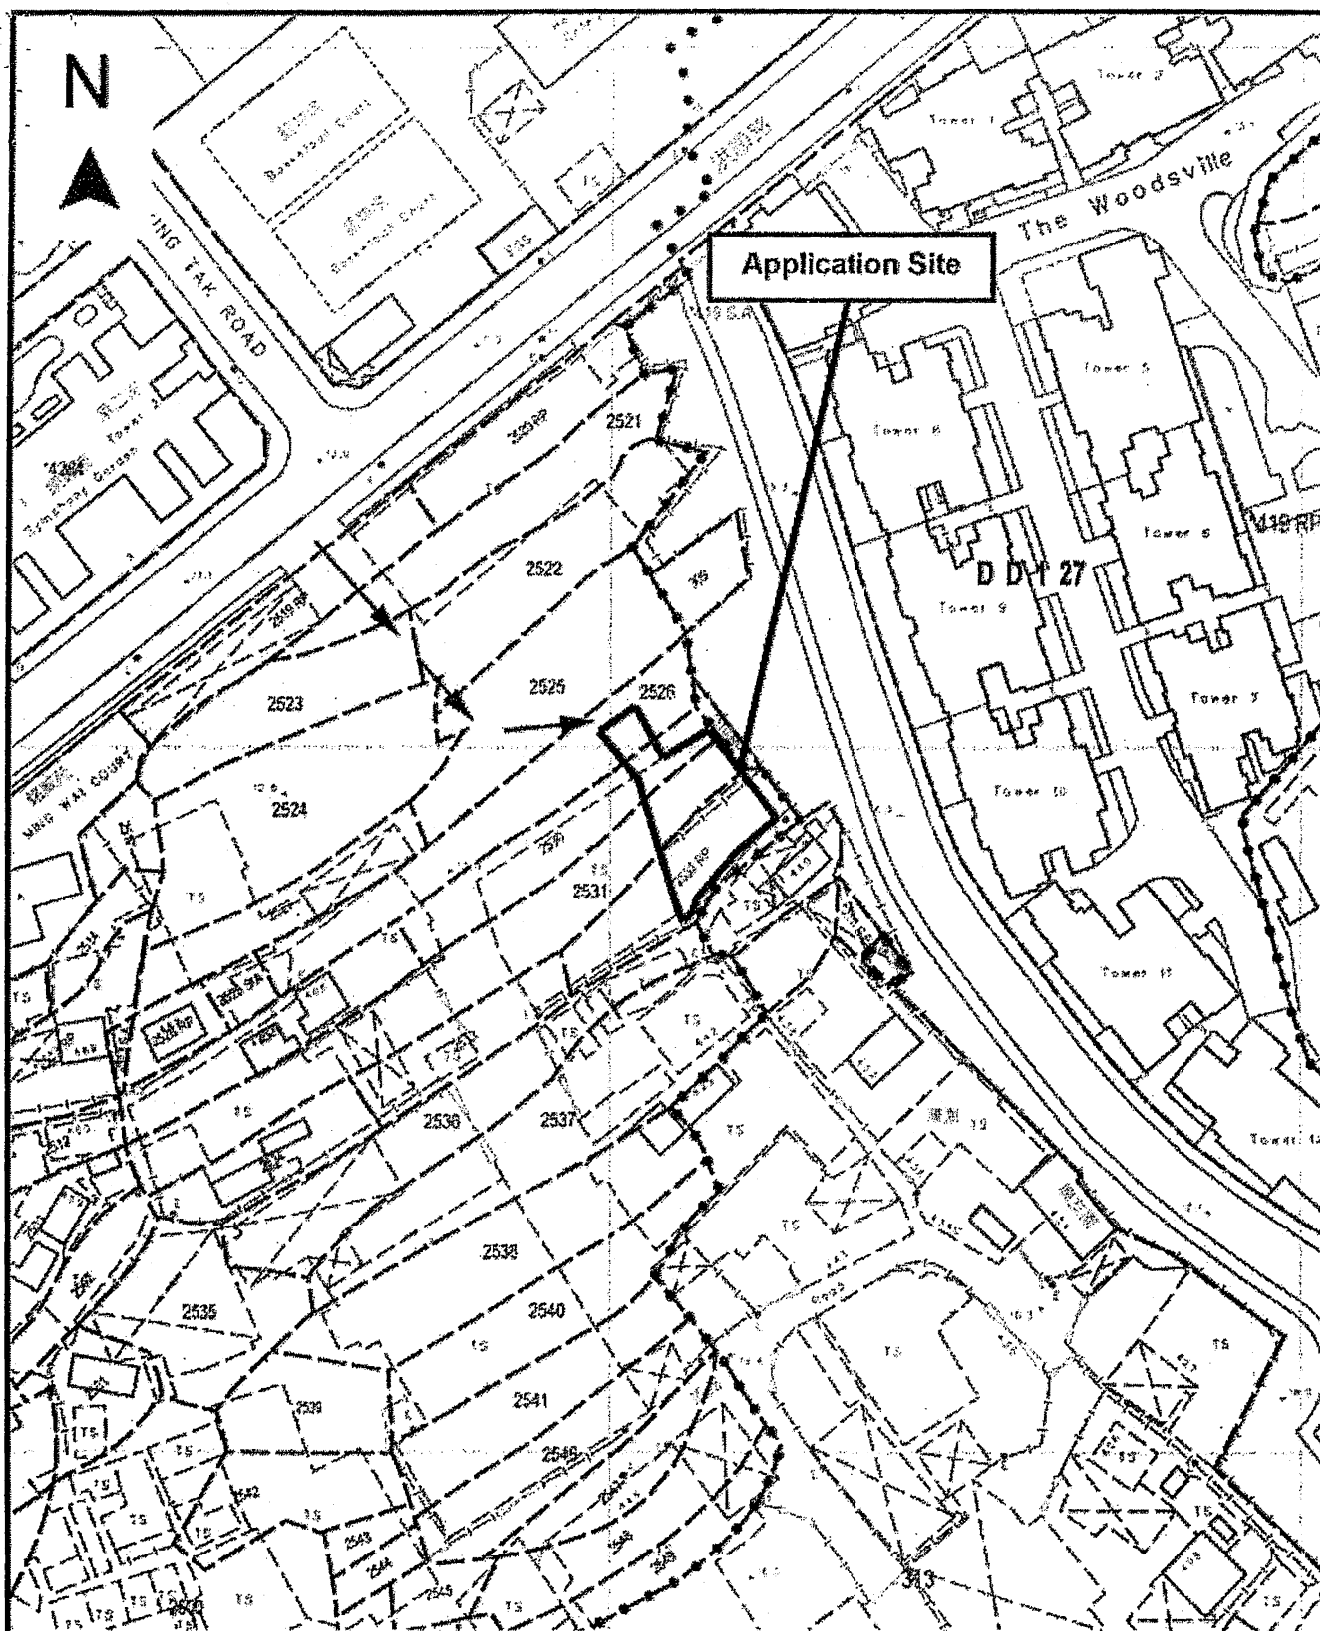

Project 項目名稱:

Proposed Temporary Shop and Services (Shop for Selling Vegetable) for a Period of 3 Years at Lots 2526 (Part), 2530 (Part), 2531 (Part) & 2532 RP (Part) in D.D. 124, Hung Shui Kiu, Yuen Long, N.T.

Drawing Title 圖名:

Vehicular Access Plan

Drawing No. 圖號:


Figure 2

Remarks 備註:

→ Vehicular access leading from Hung Shun Road

Scale 比例:

1:1000

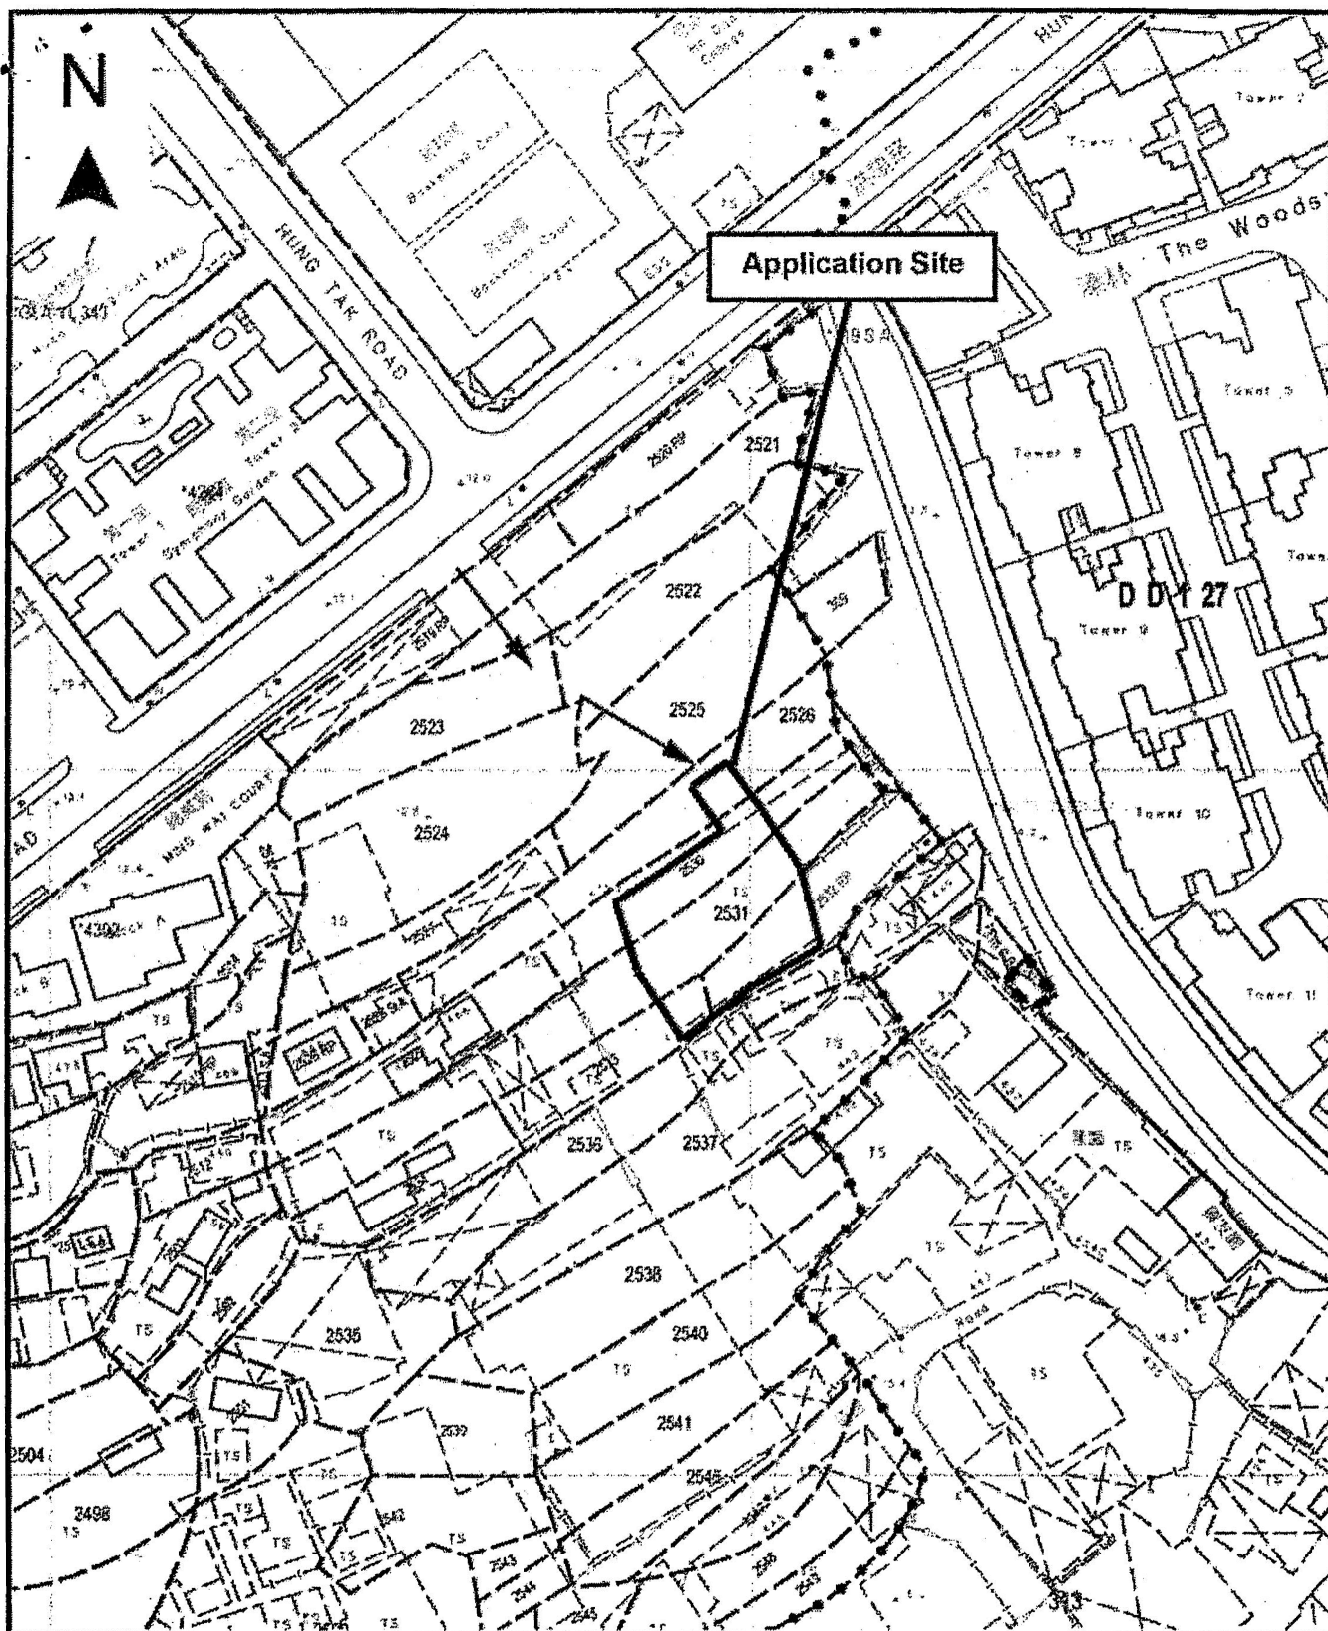

Project 項目名稱:

Proposed Temporary Shop and Services (Shop for Selling Household Products) for a Period of 3 Years at Lots 2526 (Part), 2530 (Part), 2531 (Part), 2532 RP (Part) & 2533 (Part) in D.D. 124, Hung Shui Kiu, Yuen Long, N.T.

Drawing Title 圖目:

Vehicular Access Plan

Drawing No. 圖號:


Figure 2

Remarks 備註:

→ Vehicular access leading from Hung Shui Kiu Road

Scale 比例:

1:1000

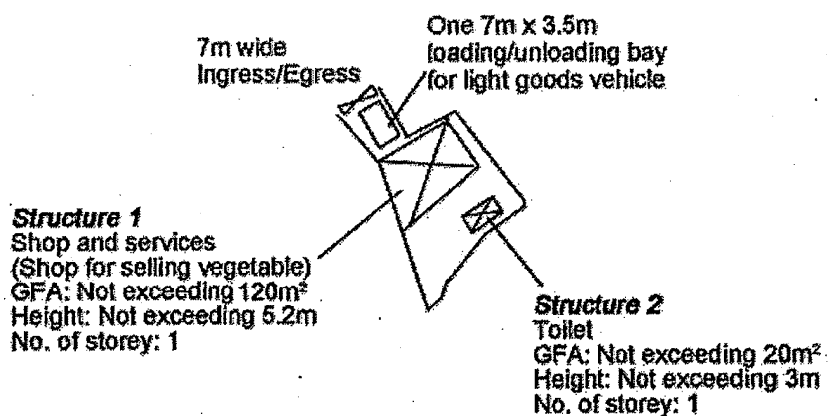


Project 項目名稱: Proposed Temporary Shop and Services (Shop for Selling Vegetable) for a Period of 3 Years at Lots 2526 (Part), 2530 (Part), 2531 (Part) & 2532 RP (Part) in D.D. 124, Hung Shui Kiu, Yuen Long, N.T.	Drawing Title 圖名: Proposed Layout Plan	Remarks 備註:
	Drawing No. 圖號: Figure 3	

Scale 比例:
 — 1:1000 —


A/YL-TYST/1156
 (摘錄自申請人於 11. 4. 2022 呈交的申請書)
 (Extract from Applicant's
 Submission of 11.4.2022)

參考編號 REFERENCE No. A/YL-TYST/1156 & 1157	繪圖 DRAWING A-2a
---	---------------------------


N

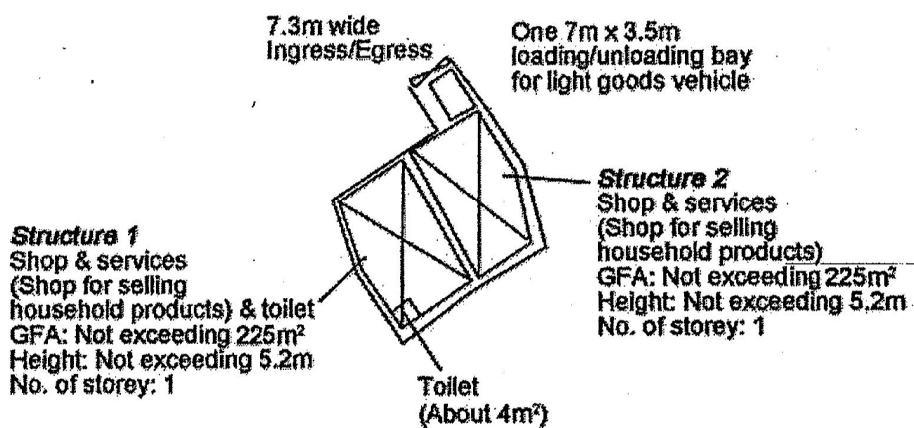


Project 項目名稱: Proposed Temporary Shop and Services (Shop for Selling Household Products) for a Period of 3 Years at Lots 2526 (Part), 2530 (Part), 2531 (Part), 2532 RP (Part) & 2533 (Part) in D.D. 124, Hung Shui Kiu, Yuen Long, N.T.	Drawing Title 圖名: Proposed Layout Plan Drawing No. 圖號: Figure 3	Remarks 備註: Scale 比例: 1:1000
--	---	---

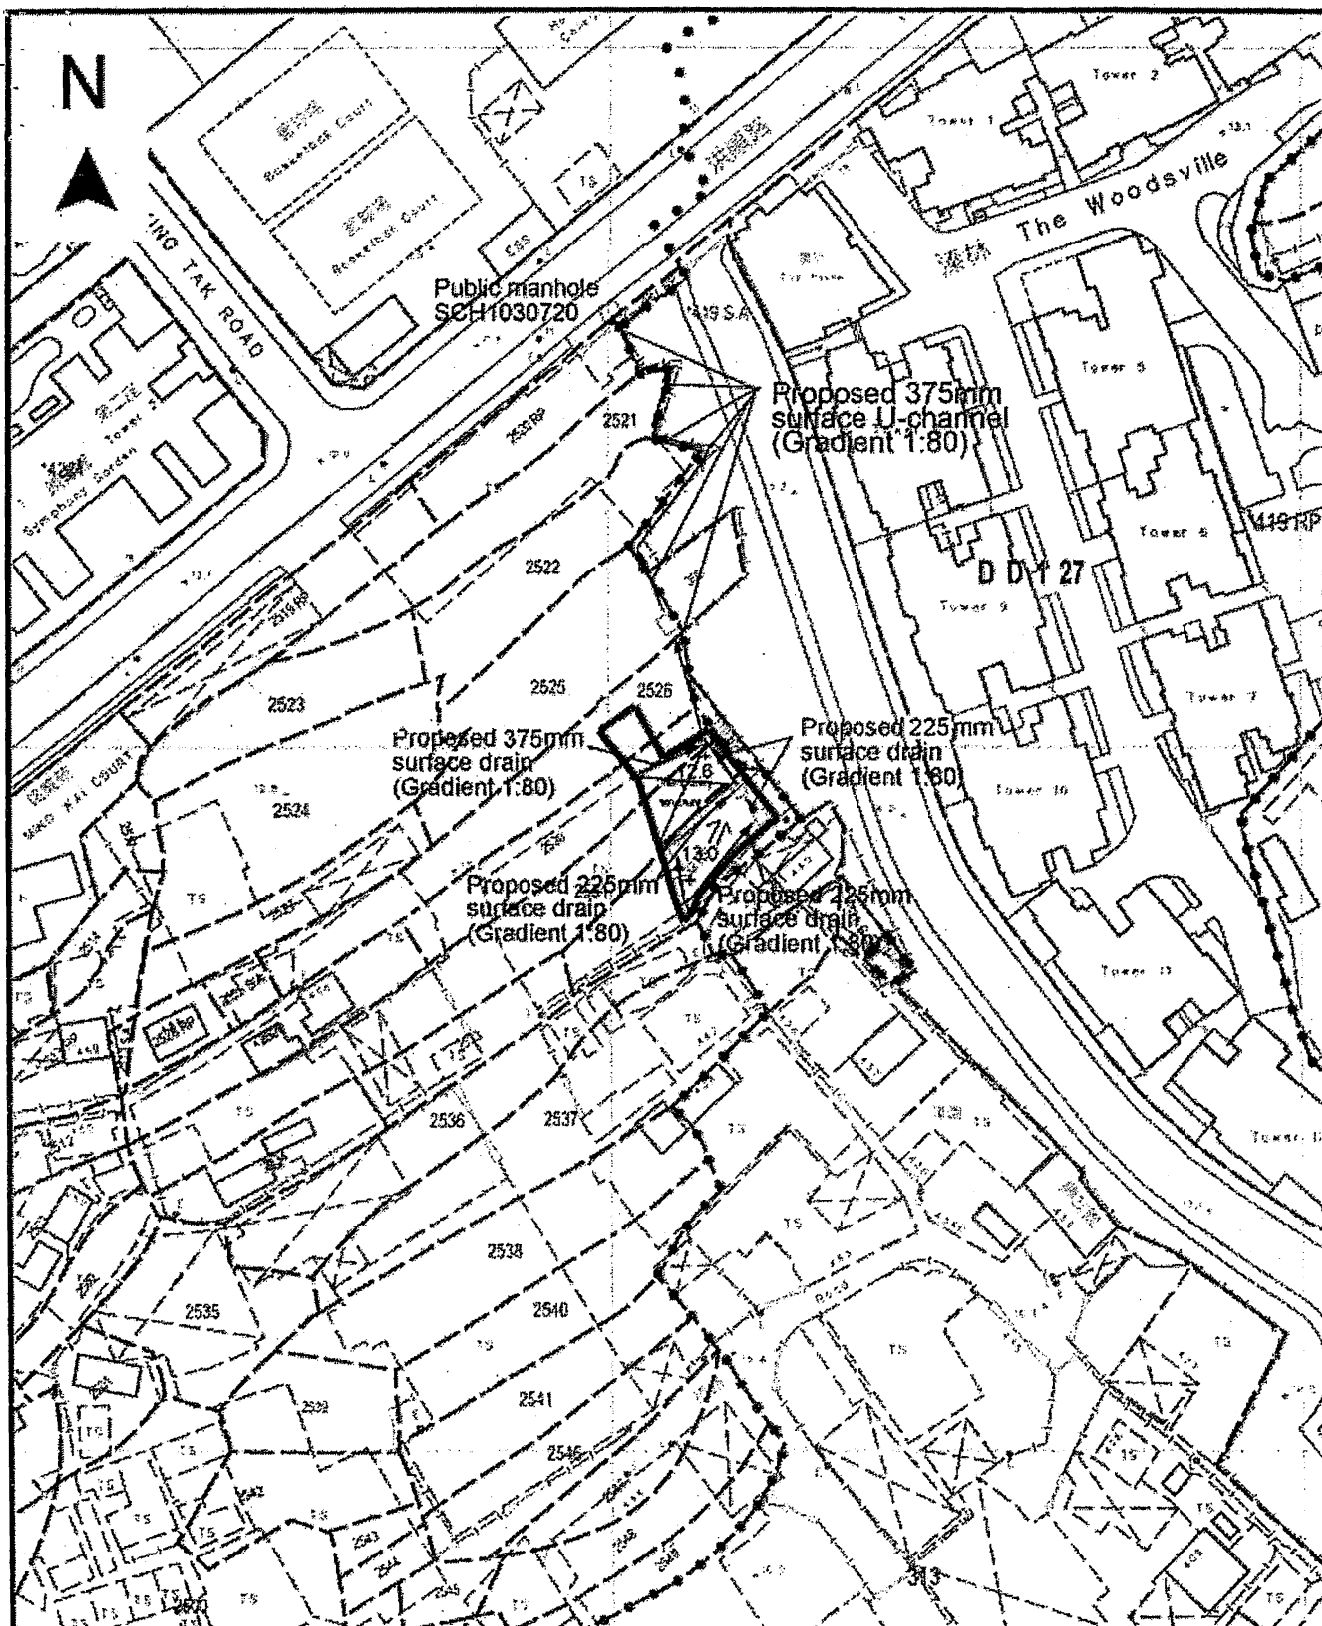

Project 項目名稱: Proposed Temporary Shop and Services (Shop for Selling Vegetable) for a Period of 3 Years at Lots 2526 (Part), 2530 (Part), 2531 (Part) & 2532 RP (Part) in D.D. 124, Hung Shui Kiu, Yuen Long, N.T.	Drawing Title 圖目: Proposed Drainage Plan	Remarks 附註: +12.6 Level (in mPD) ⇐ Flow of surface runoff □ Proposed catchpit
	Drawing No. 圖號: Figure 4	Scale 比例尺: 1:1000

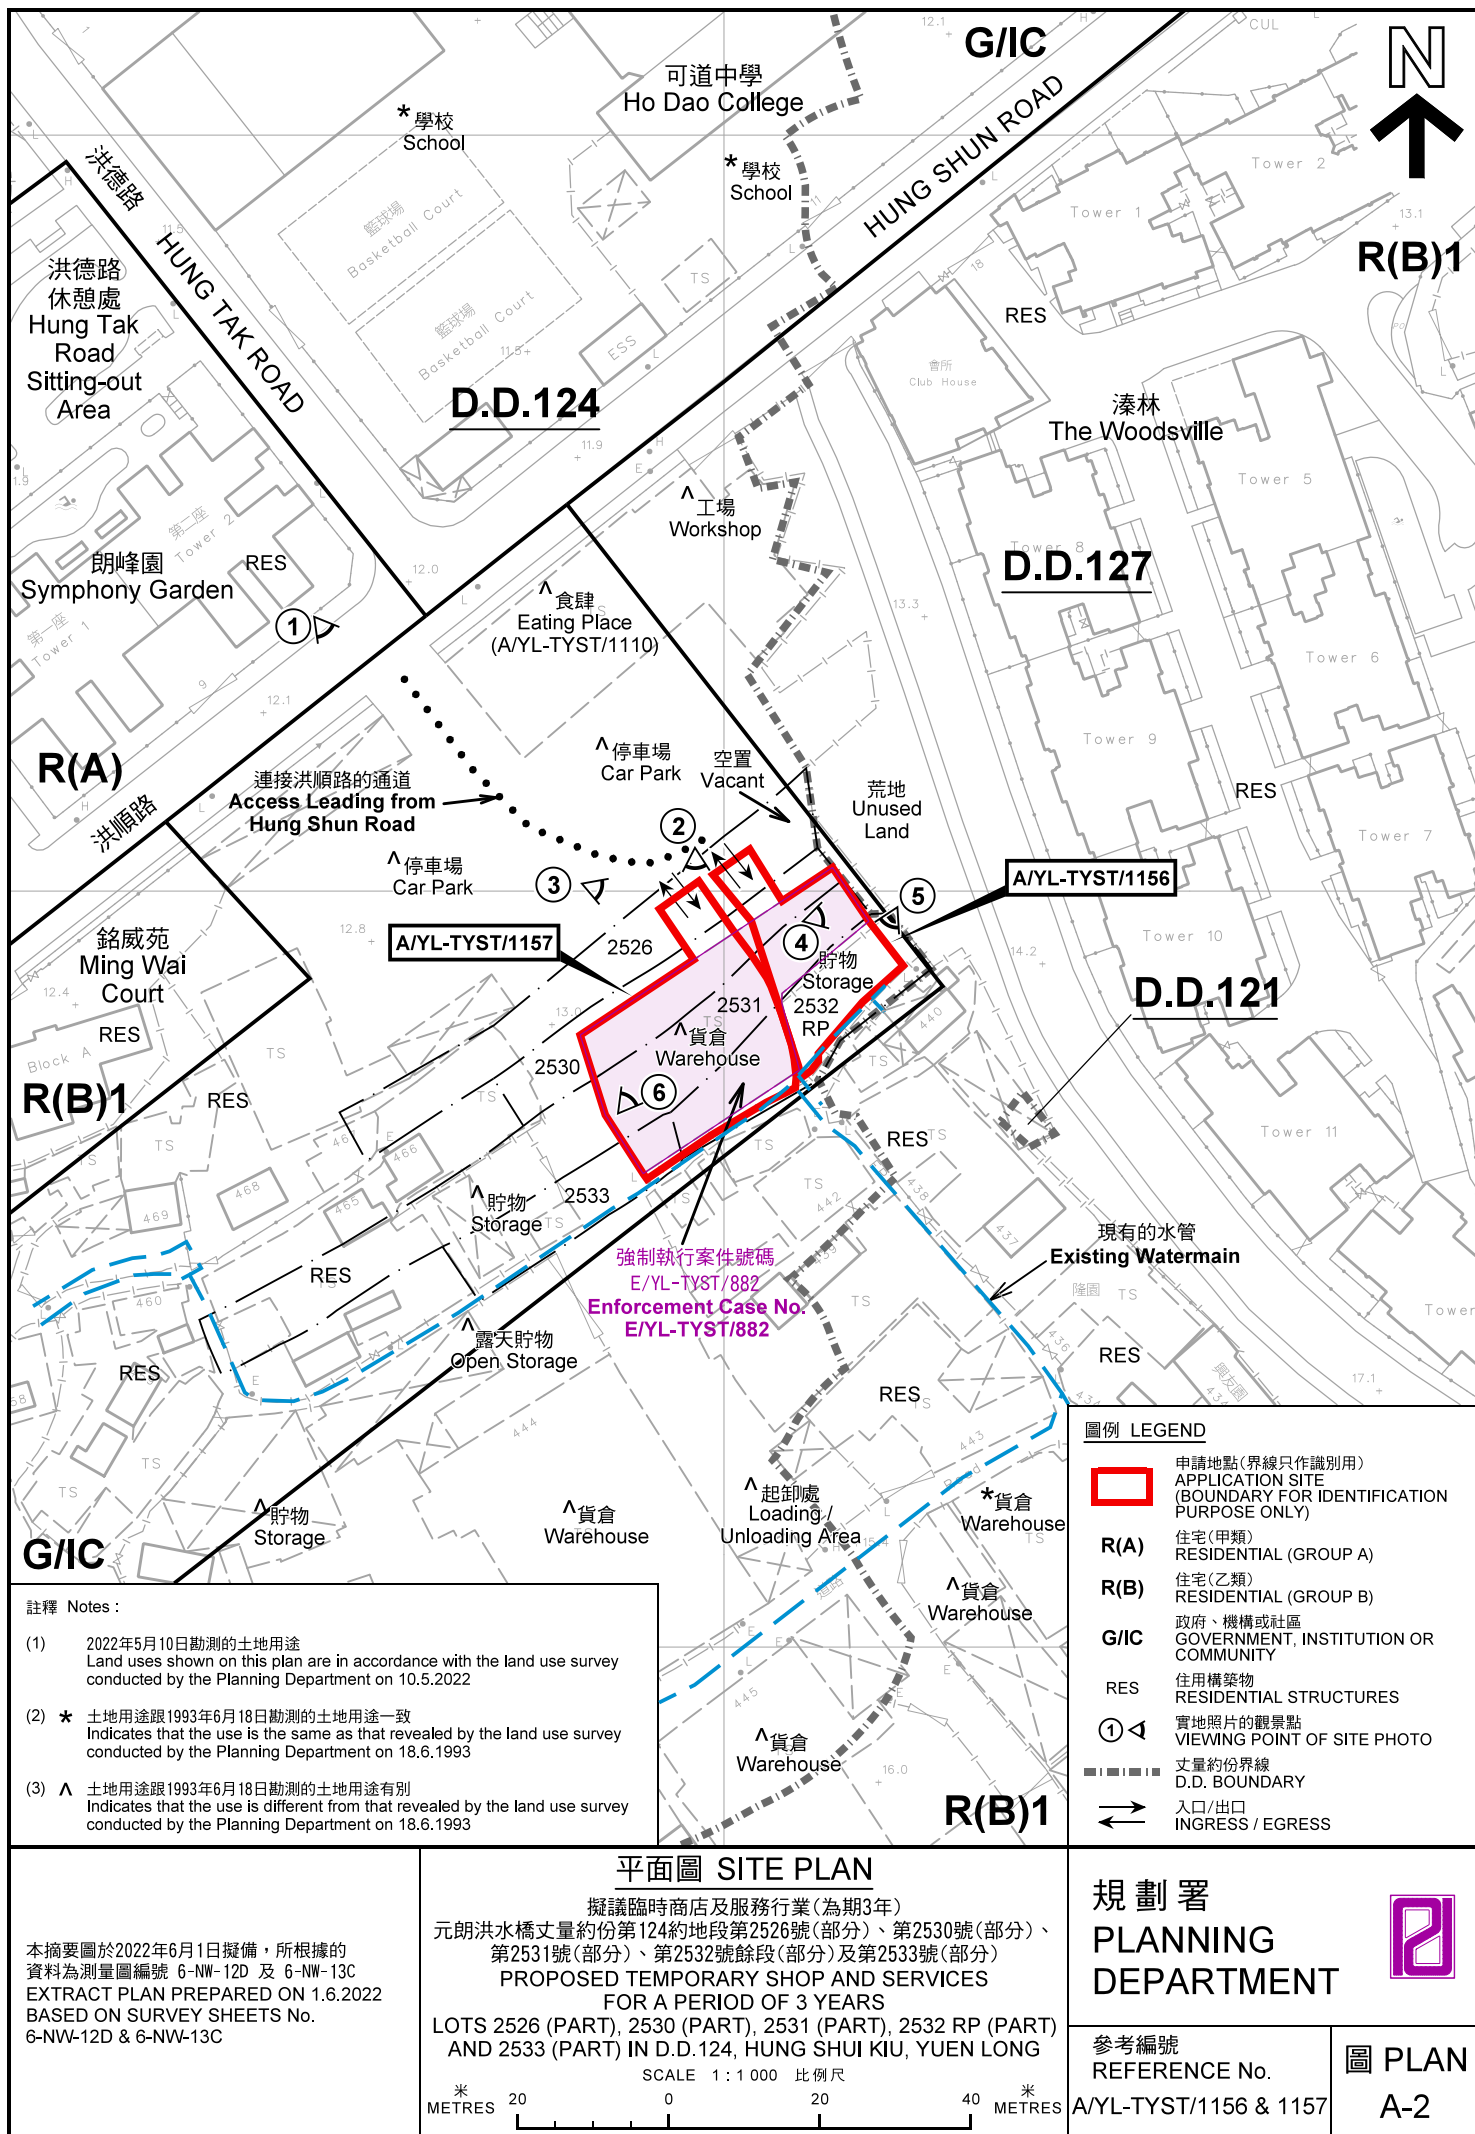

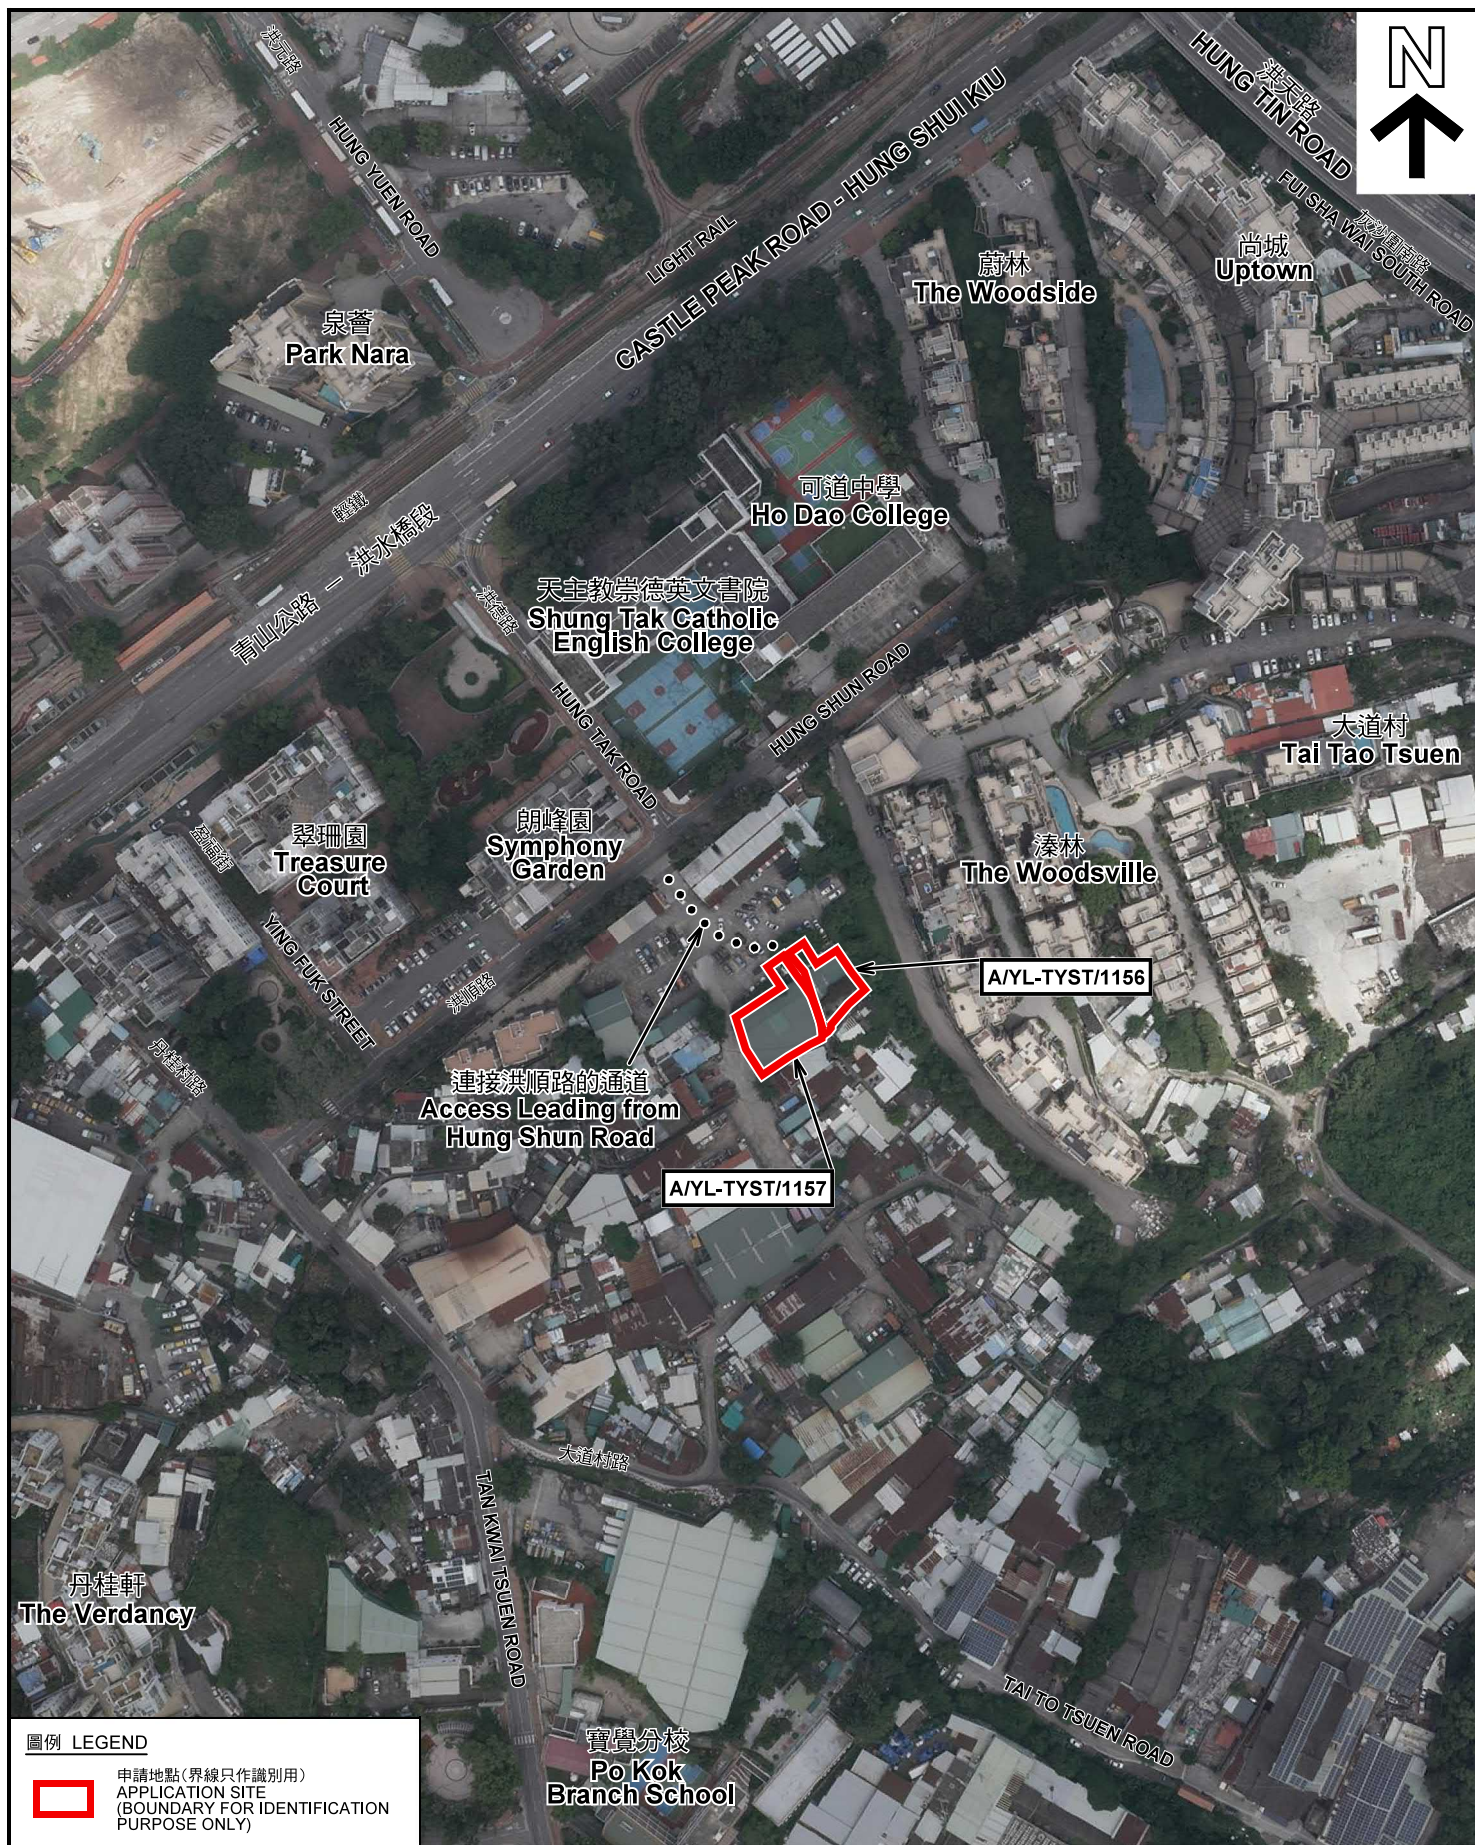

圖例 LEGEND



申請地點(界線只作識別用)
APPLICATION SITE
(BOUNDARY FOR IDENTIFICATION
PURPOSE ONLY)

本摘要圖於2022年5月18日擬備，所根據的資料為地政總署於2022年8月22日拍得的航攝照片編號 E140628C
EXTRACT PLAN PREPARED ON 18.5.2022
BASED ON AERIAL PHOTO No.
E140628C TAKEN ON 22.8.2022
BY LANDS DEPARTMENT

航攝照片 AERIAL PHOTO

擬議臨時商店及服務行業(為期3年)
元朗洪水橋丈量約份第124約地段第2526號(部分)、第2530號(部分)、
第2531號(部分)、第2532號餘段(部分)及第2533號(部分)
PROPOSED TEMPORARY SHOP AND SERVICES
FOR A PERIOD OF 3 YEARS
LOTS 2526 (PART), 2530 (PART), 2531 (PART), 2532 RP (PART)
AND 2533 (PART) IN D.D.124, HUNG SHUI KIU, YUEN LONG

規劃署
PLANNING
DEPARTMENT



參考編號
REFERENCE No.

A/YL-TYST/1156 & 1157

圖 PLAN
A-3

1



2



3



申請地點界線只作識別用 APPLICATION SITE BOUNDARY FOR IDENTIFICATION PURPOSE ONLY

本圖於2022年6月1日擬備，所根據的資料為攝於2022年5月10日的實地照片
PLAN PREPARED ON 1.6.2022
BASED ON SITE PHOTOS
TAKEN ON 10.5.2022

實地照片 SITE PHOTOS

擬議臨時商店及服務行業(為期3年)
元朗洪水橋丈量約份第124約地段第2526號(部分)、第2530號(部分)、
第2531號(部分)、第2532號餘段(部分)及第2533號(部分)
PROPOSED TEMPORARY SHOP AND SERVICES
FOR A PERIOD OF 3 YEARS
LOTS 2526 (PART), 2530 (PART), 2531 (PART), 2532 RP (PART)
AND 2533 (PART) IN D.D.124, HUNG SHUI KIU, YUEN LONG

規劃署
PLANNING
DEPARTMENT



參考編號
REFERENCE No.
A/YL-TYST/1156 & 1157

圖 PLAN
A-4a

4



5



6



本圖於2022年5月23日擬備，所根據的資料為攝於2022年5月10日的實地照片
PLAN PREPARED ON 23.5.2022
BASED ON SITE PHOTOS
TAKEN ON 10.5.2022

實地照片 SITE PHOTOS

擬議臨時商店及服務行業(為期3年)
元朗洪水橋丈量約份第124約地段第2526號(部分)、第2530號(部分)、
第2531號(部分)、第2532號餘段(部分)及第2533號(部分)
PROPOSED TEMPORARY SHOP AND SERVICES
FOR A PERIOD OF 3 YEARS
LOTS 2526 (PART), 2530 (PART), 2531 (PART), 2532 RP (PART)
AND 2533 (PART) IN D.D.124, HUNG SHUI KIU, YUEN LONG

規劃署
PLANNING
DEPARTMENT



參考編號
REFERENCE No.
A/YL-TYST/1156 & 1157

圖 PLAN
A-4b