


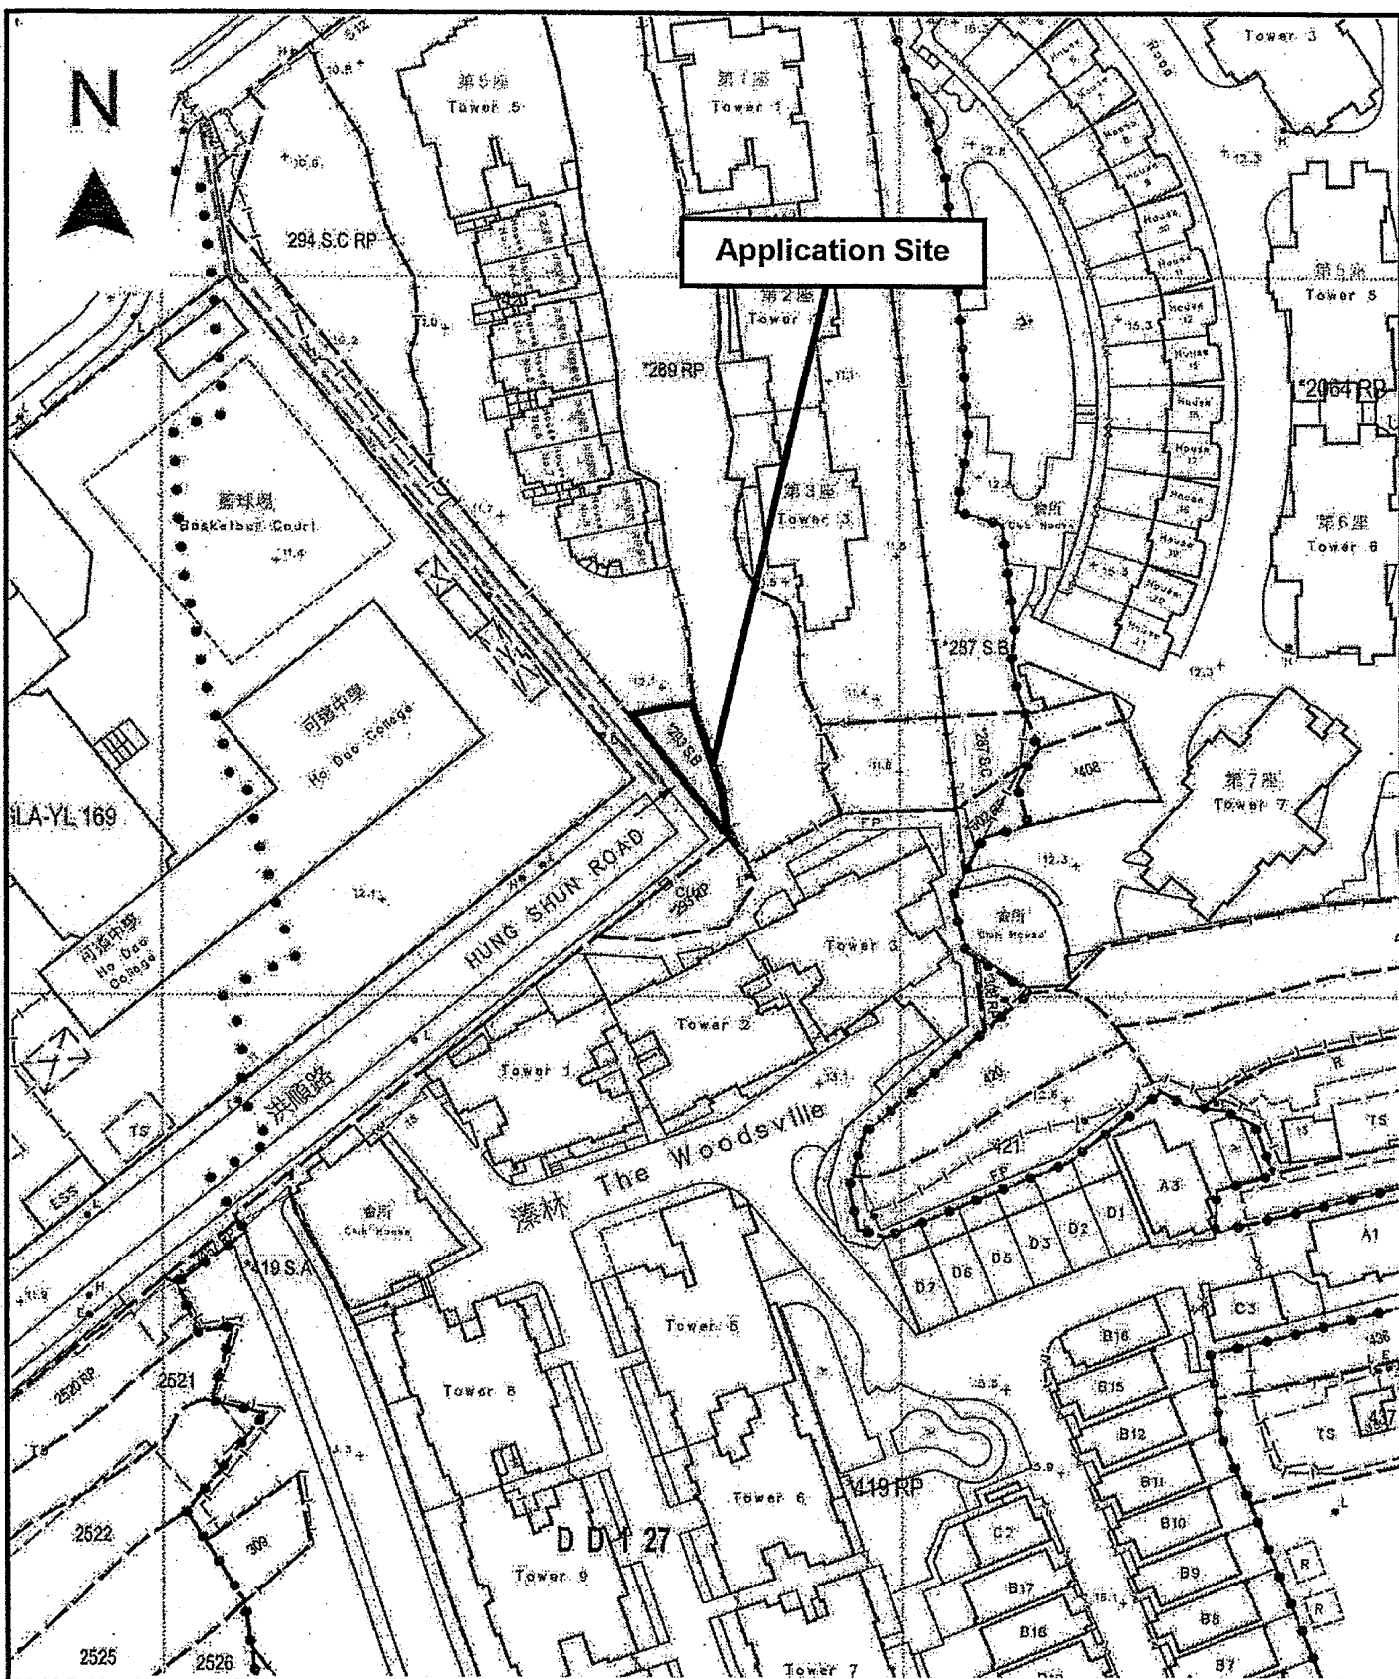


Project 項目名稱: Proposed Temporary Shop and Services (Car Beauty Service) for a Period of 3 Years at Lot 293 S.B in D.D. 127, Hung Shui Kiu, Yuen Long, N.T.	Drawing Title 圖目: Vehicular Access Plan	Remarks 備註: → Vehicular access leading from Hung Shun Road
	Drawing No. 圖號: Figure 2	Scale 比例: 1:4000

(摘錄自申請人於 4.5.2022 呈交的申請書)
(Extract from Applicant's Submission of 4.5.2022)

參考編號
REFERENCE No.
A/YL-TYST/1160

繪圖 DRAWING
A-1


N

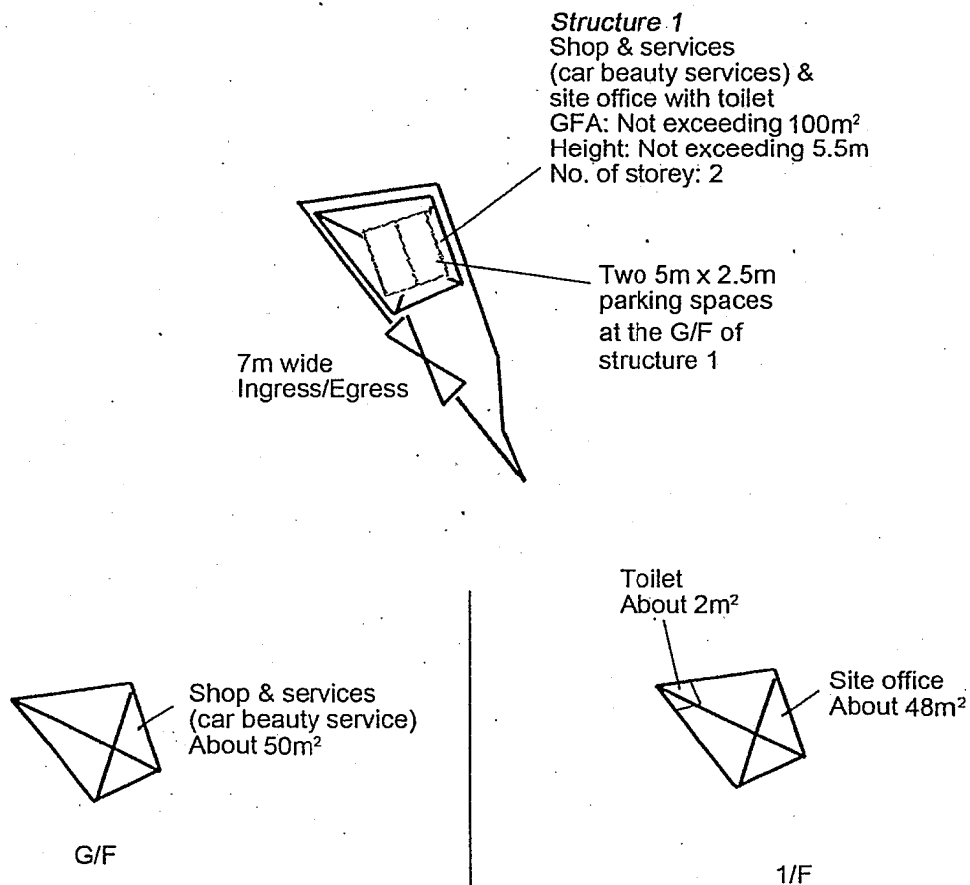

Project 項目名稱: Proposed Temporary Shop and Services (Car Beauty Service) for a Period of 3 Years at Lot 293 S.B in D.D. 127, Hung Shui Kiu, Yuen Long, N.T.	Drawing Title 圖目: Proposed Layout Plan Drawing No. 圖號: Figure 3	Remarks 備註: Scale 比例: 1:500
--	---	--

(摘錄自申請人於 4. 5. 2022 呈交的申請書)
(Extract from Applicant's Submission of 4.5.2022)


參考編號 REFERENCE No. A/YL-TYST/1160	繪圖 DRAWING A-2
--	---------------------------

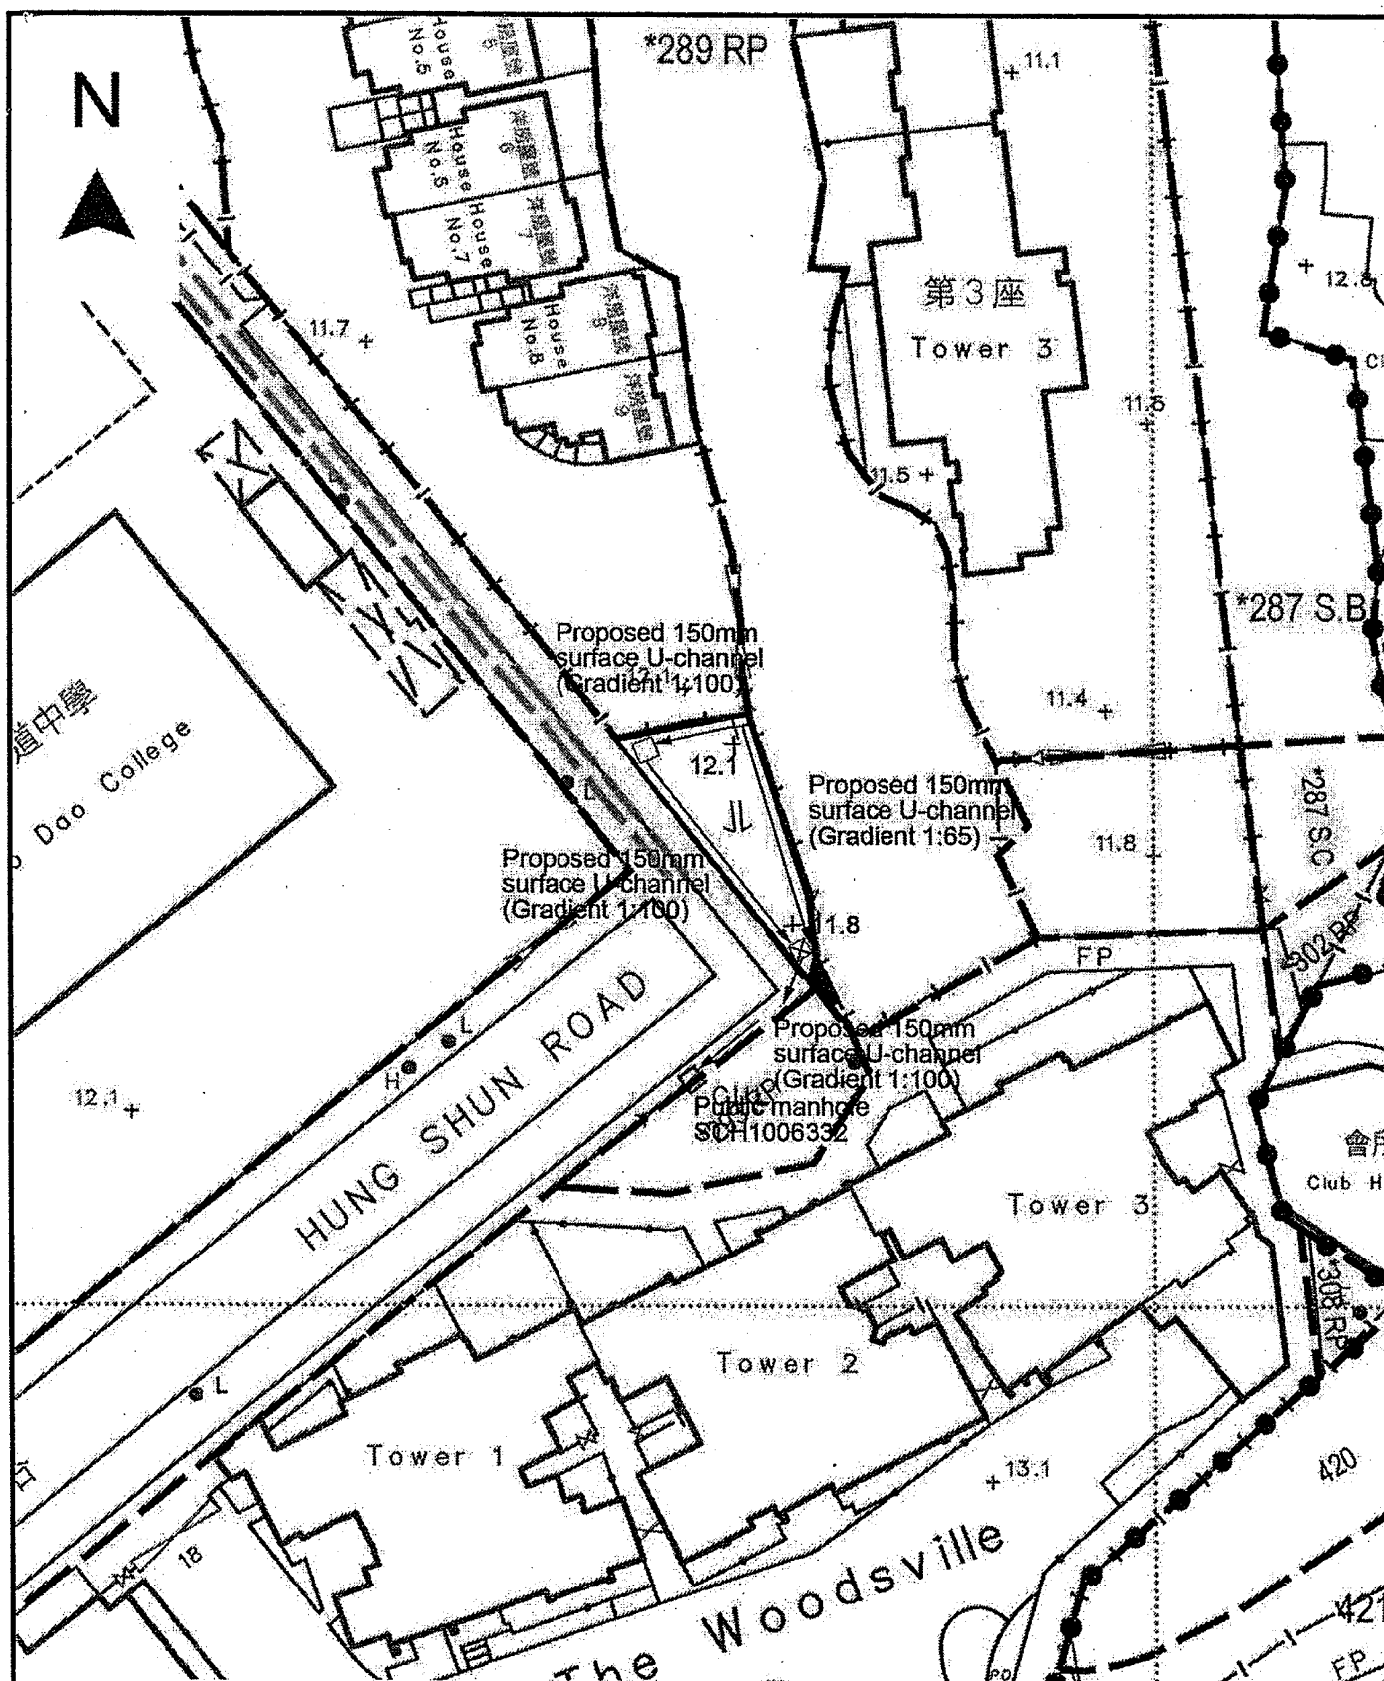


Project 項目名稱: Proposed Temporary Shop and Services (Car Beauty Service) for a Period of 3 Years at Lot 293 S.B in D.D. 127, Hung Shui Kiu, Yuen Long, N.T.	Drawing Title 圖目: Proposed Drainage Plan Drawing No. 圖號: Figure 4	Remarks 備註: +11.8 Level (in mPD) ⇐ Flow of surface runoff □ Proposed catchpit ⊠ Catchpit with sand trap Scale 比例: 1:1000
--	---	---

(摘錄自申請人於 4. 5. 2022 呈交的申請書)
(Extract from Applicant's Submission of 4.5.2022)

參考編號 REFERENCE No. AYL-TYST/1160	繪圖 DRAWING A-3
---	---------------------------

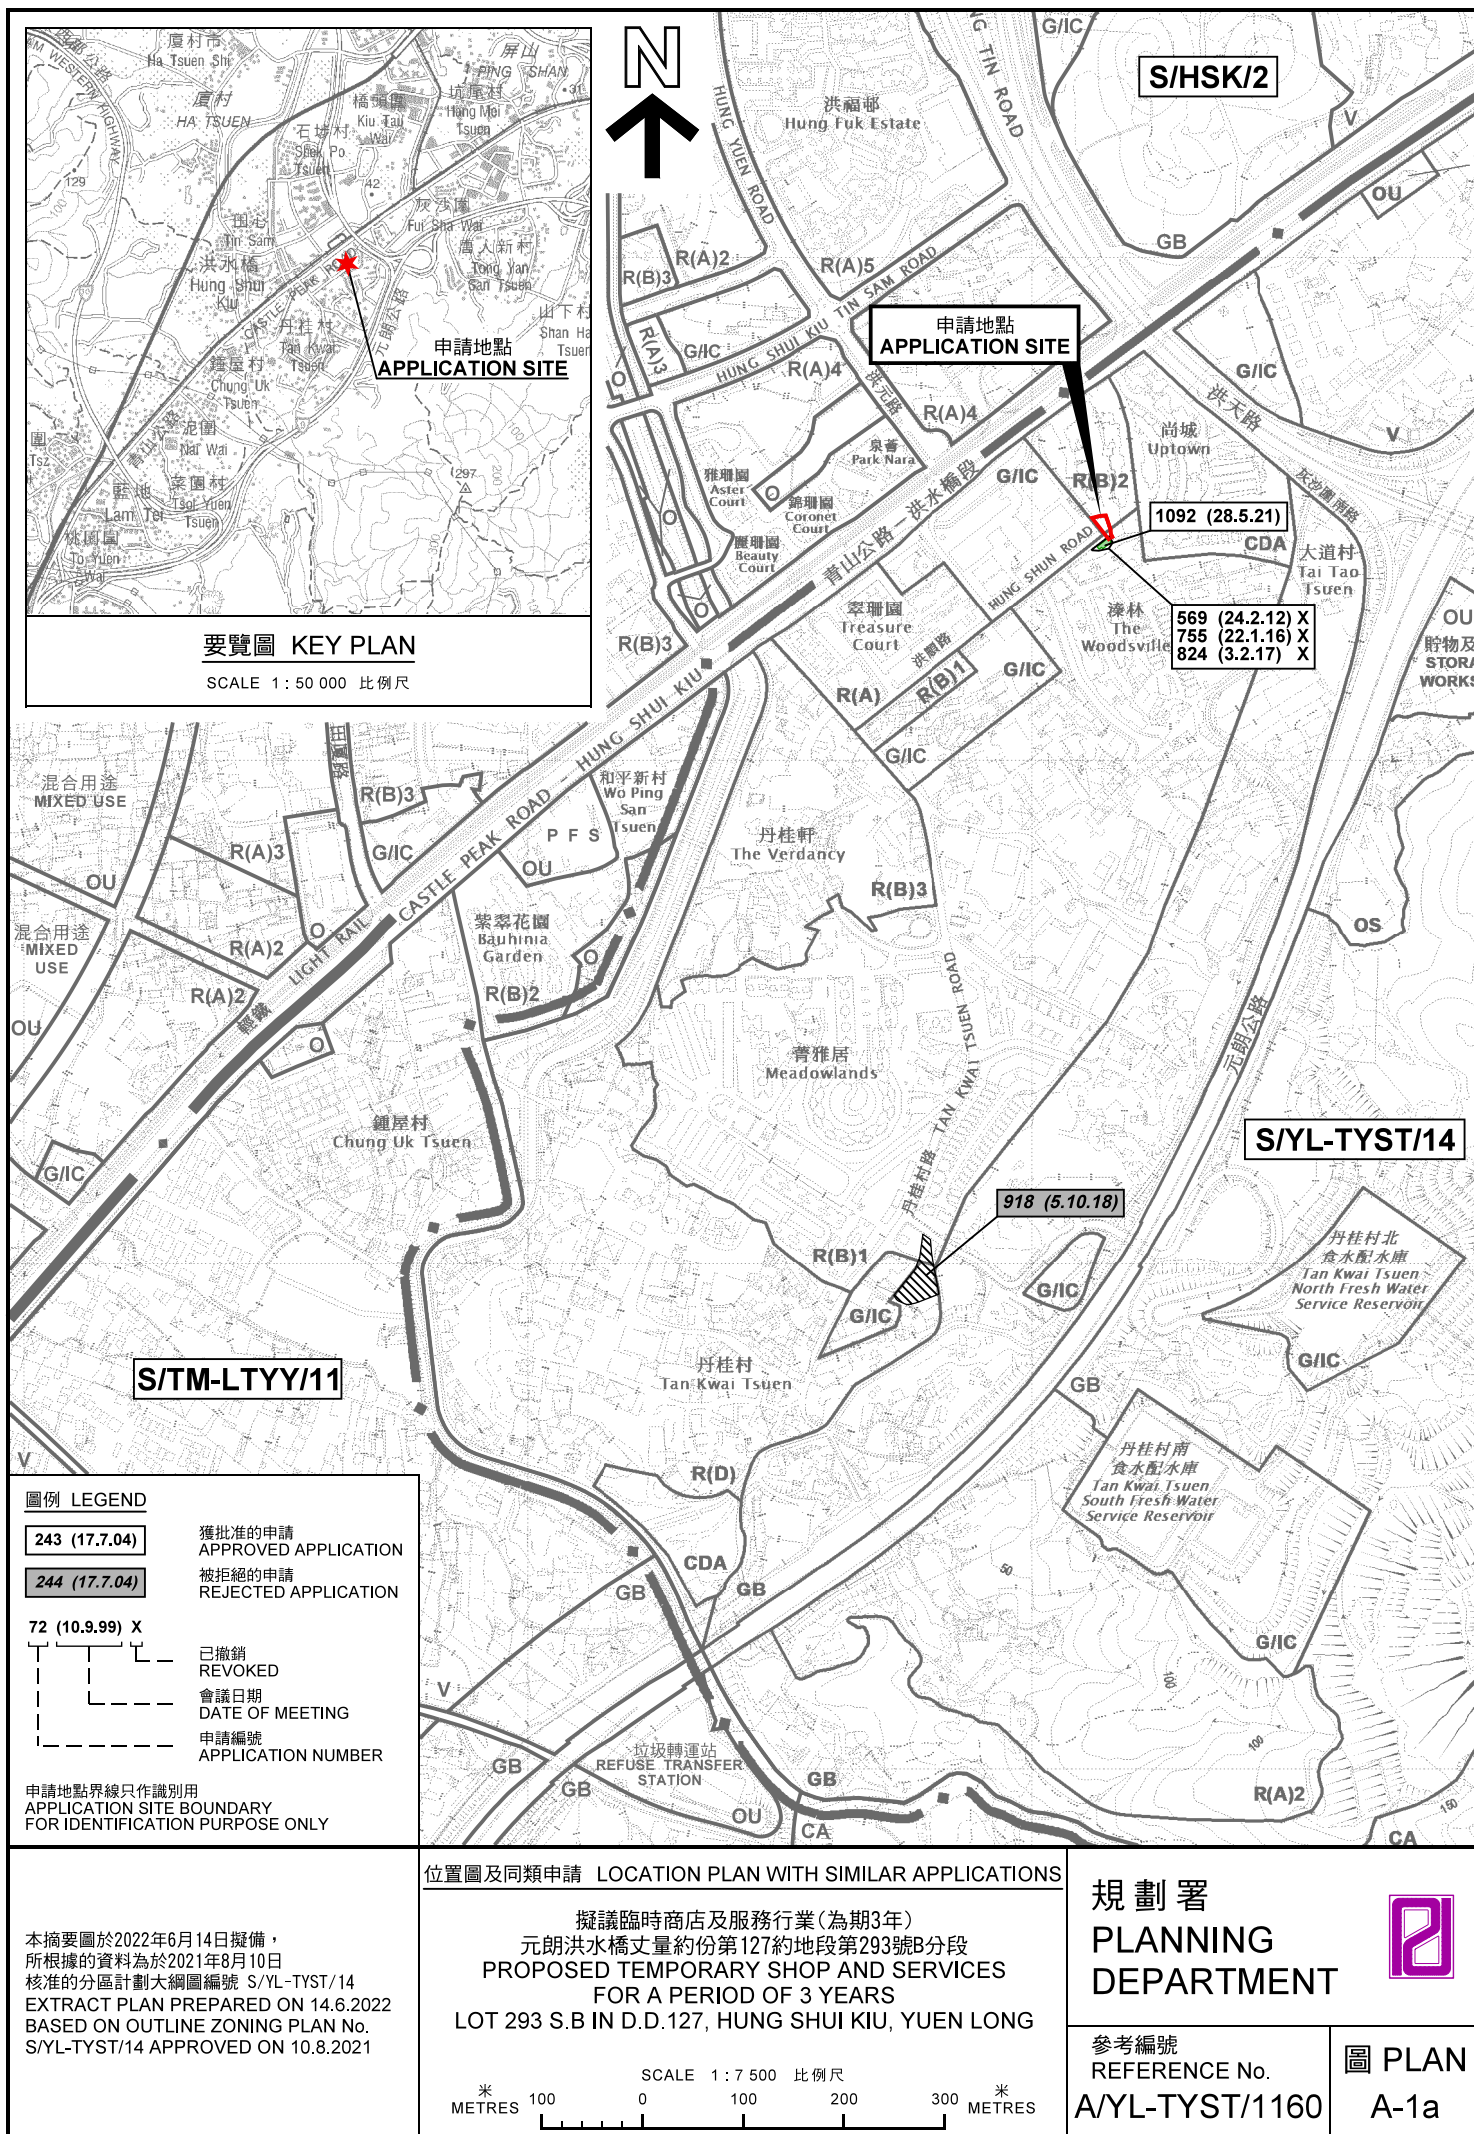

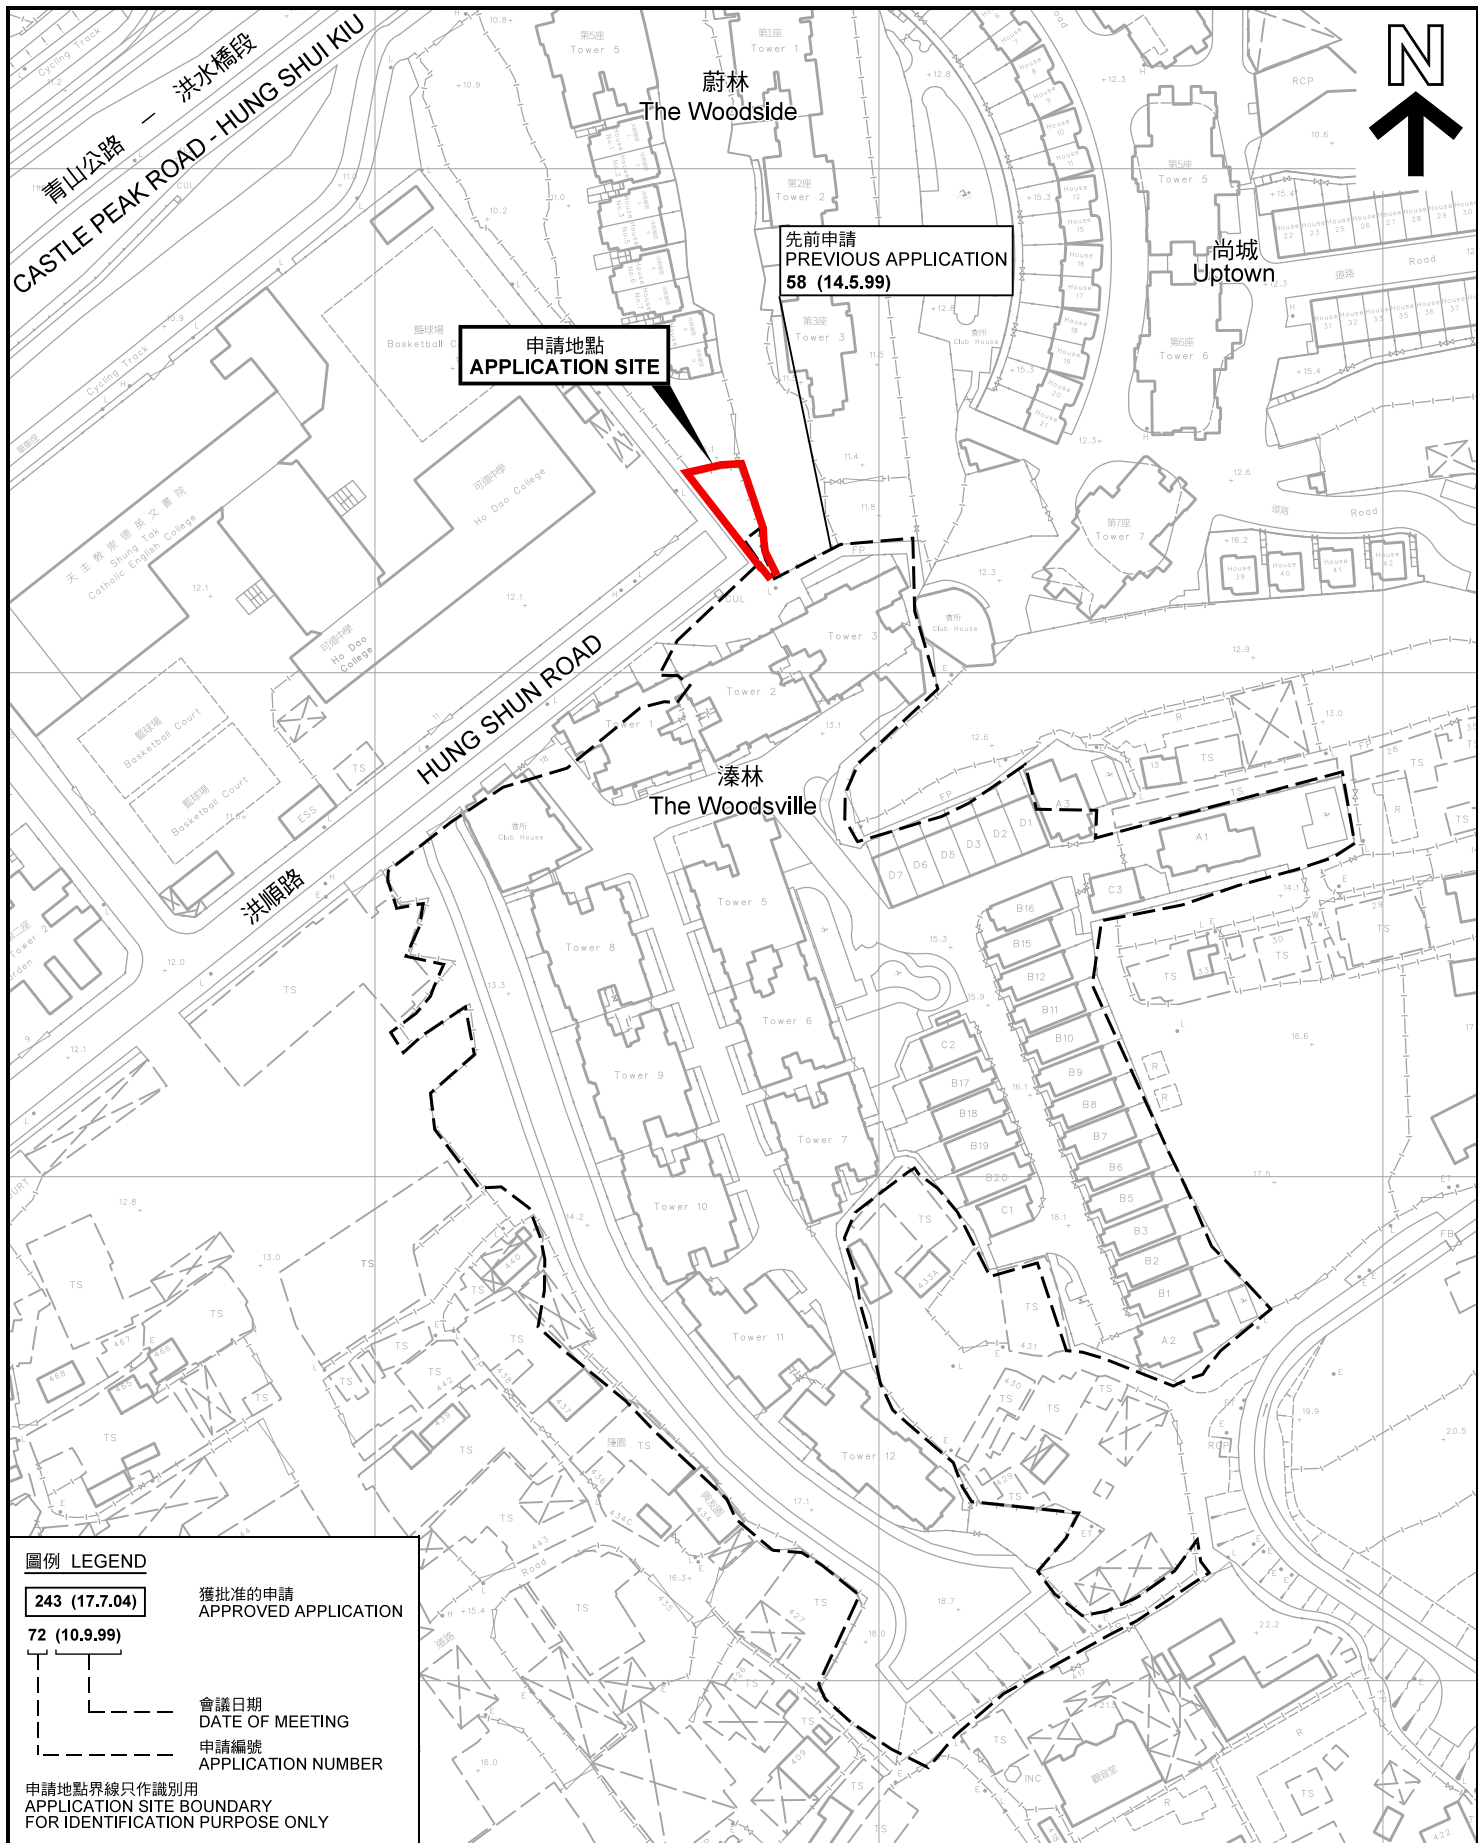

圖例 LEGEND

243 (17.7.04)
72 (10.9.99)

獲批准的申請
APPROVED APPLICATION

會議日期
DATE OF MEETING
申請編號
APPLICATION NUMBER

申請地點界線只作識別用
APPLICATION SITE BOUNDARY
FOR IDENTIFICATION PURPOSE ONLY

先前申請圖 PREVIOUS APPLICATION PLAN

擬議臨時商店及服務行業(為期3年)
元朗洪水橋丈量約份第127約地段第293號B分段
PROPOSED TEMPORARY SHOP AND SERVICES
FOR A PERIOD OF 3 YEARS
LOT 293 S.B IN D.D.127, HUNG SHUI KIU, YUEN LONG


SCALE 1 : 1 500 比例尺
米 20 0 20 40 60 米
METRES

規劃署
PLANNING
DEPARTMENT



參考編號
REFERENCE No.
A/YL-TYST/1160

圖 PLAN
A-1b

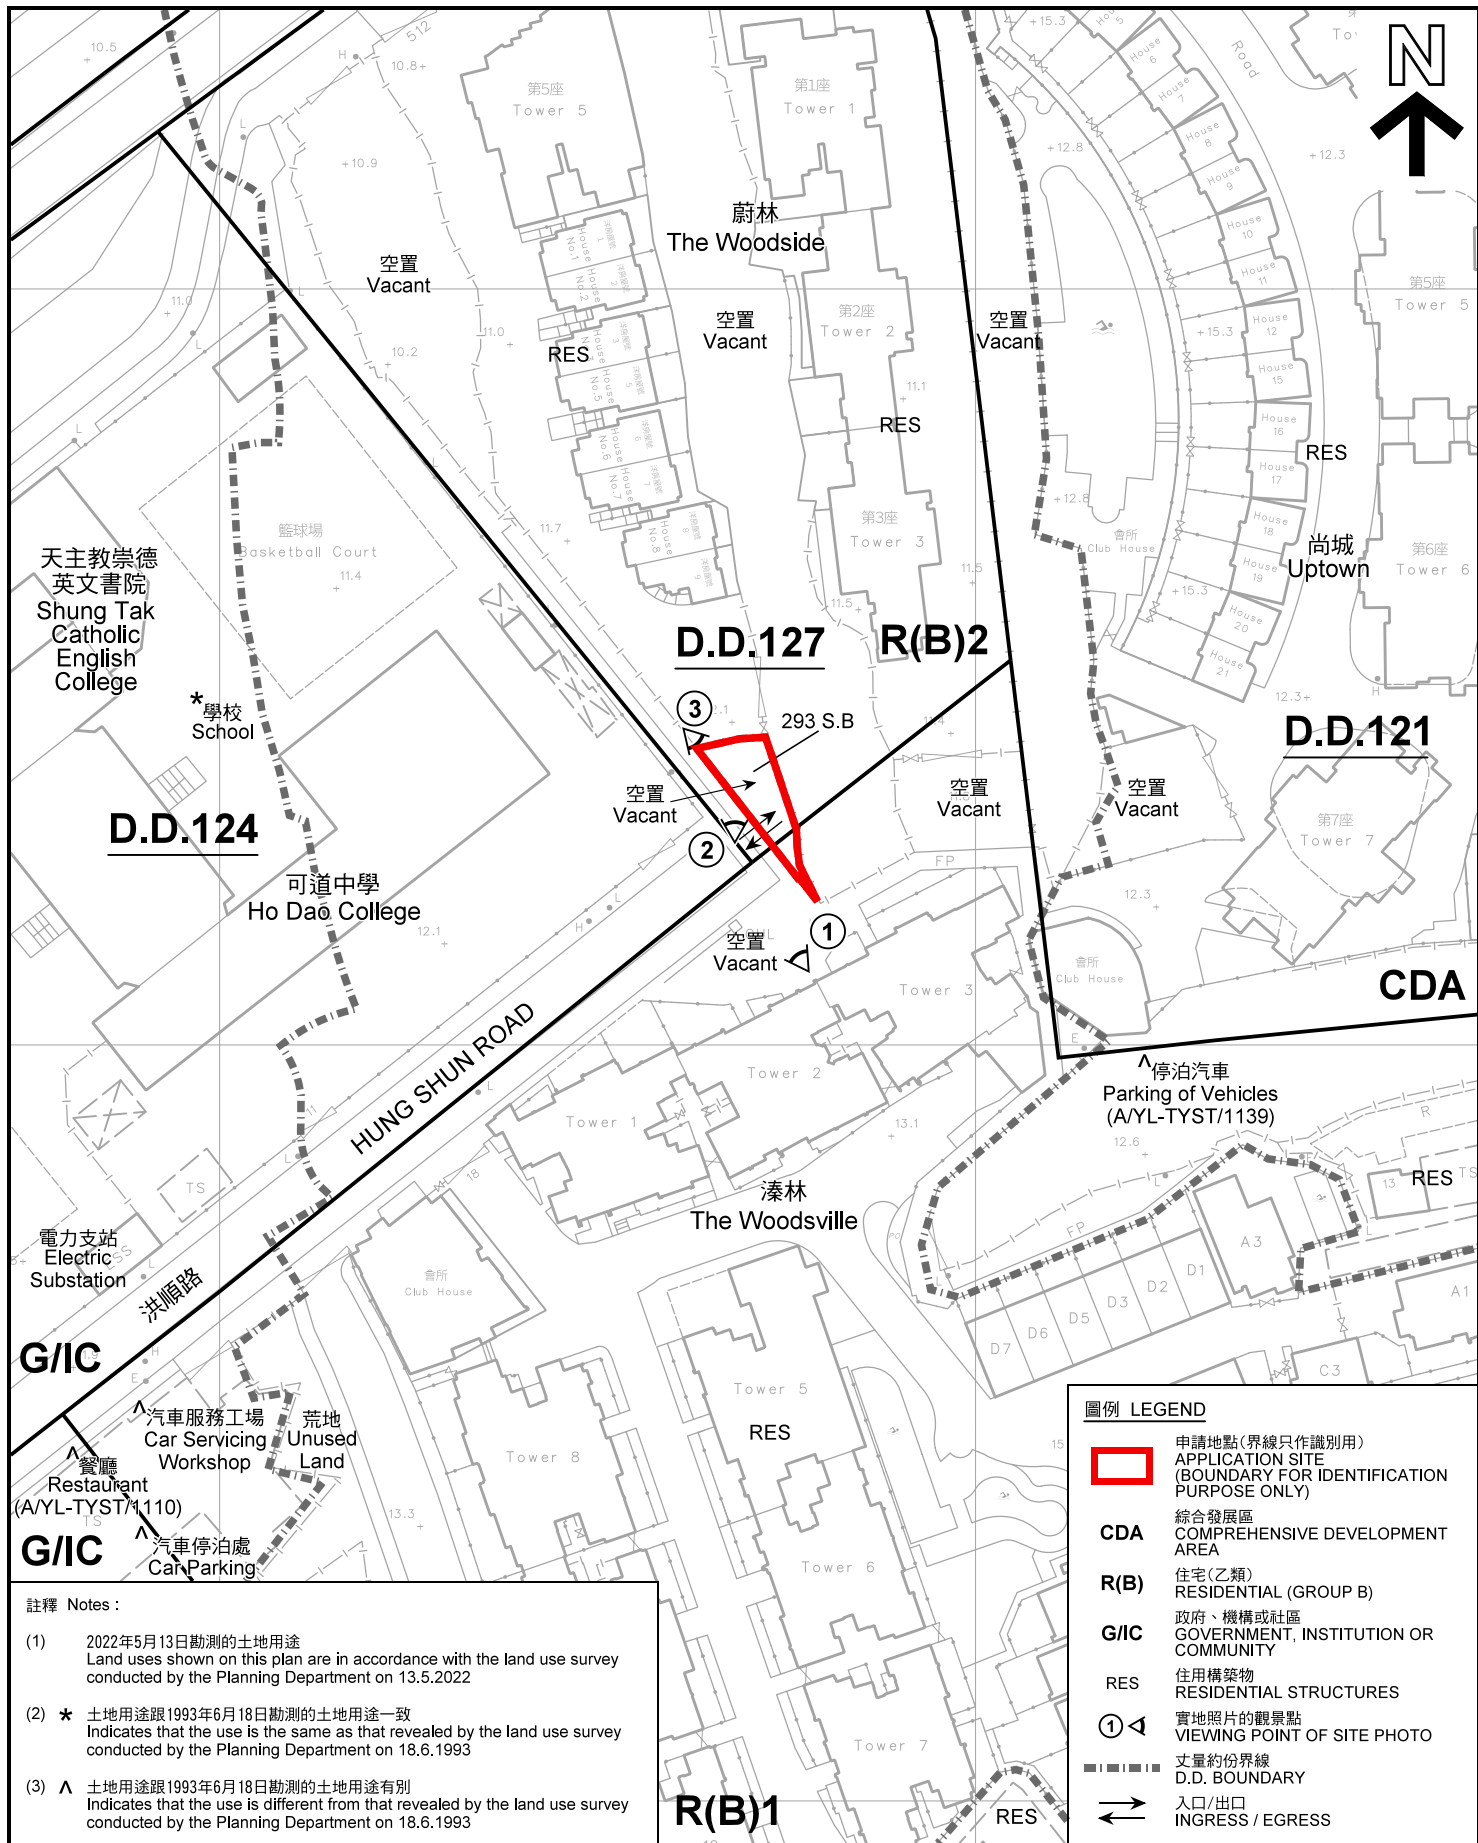

註釋 Notes :

(1) 2022年5月13日勘測的土地用途
Land uses shown on this plan are in accordance with the land use survey conducted by the Planning Department on 13.5.2022

(2) * 土地用途跟1993年6月18日勘測的土地用途一致
Indicates that the use is the same as that revealed by the land use survey conducted by the Planning Department on 18.6.1993

(3) ^ 土地用途跟1993年6月18日勘測的土地用途有別
Indicates that the use is different from that revealed by the land use survey conducted by the Planning Department on 18.6.1993

本摘要圖於2022年6月7日擬備，所根據的資料為測量圖編號 6-NW-12D 及 6-NW-13C
EXTRACT PLAN PREPARED ON 7.6.2022
BASED ON SURVEY SHEETS No. 6-NW-12D & 6-NW-13C

平面圖 SITE PLAN

擬議臨時商店及服務行業(為期3年)
元朗洪水橋丈量約份第127約地段第293號B分段
PROPOSED TEMPORARY SHOP AND SERVICES
FOR A PERIOD OF 3 YEARS
LOT 293 S.B IN D.D.127, HUNG SHUI KIU, YUEN LONG


SCALE 1 : 1 000 比例尺

米 20 0 20 40 米
METRES

規劃署
PLANNING
DEPARTMENT

參考編號
REFERENCE No.
A/YL-TYST/1160

圖 PLAN
A-2

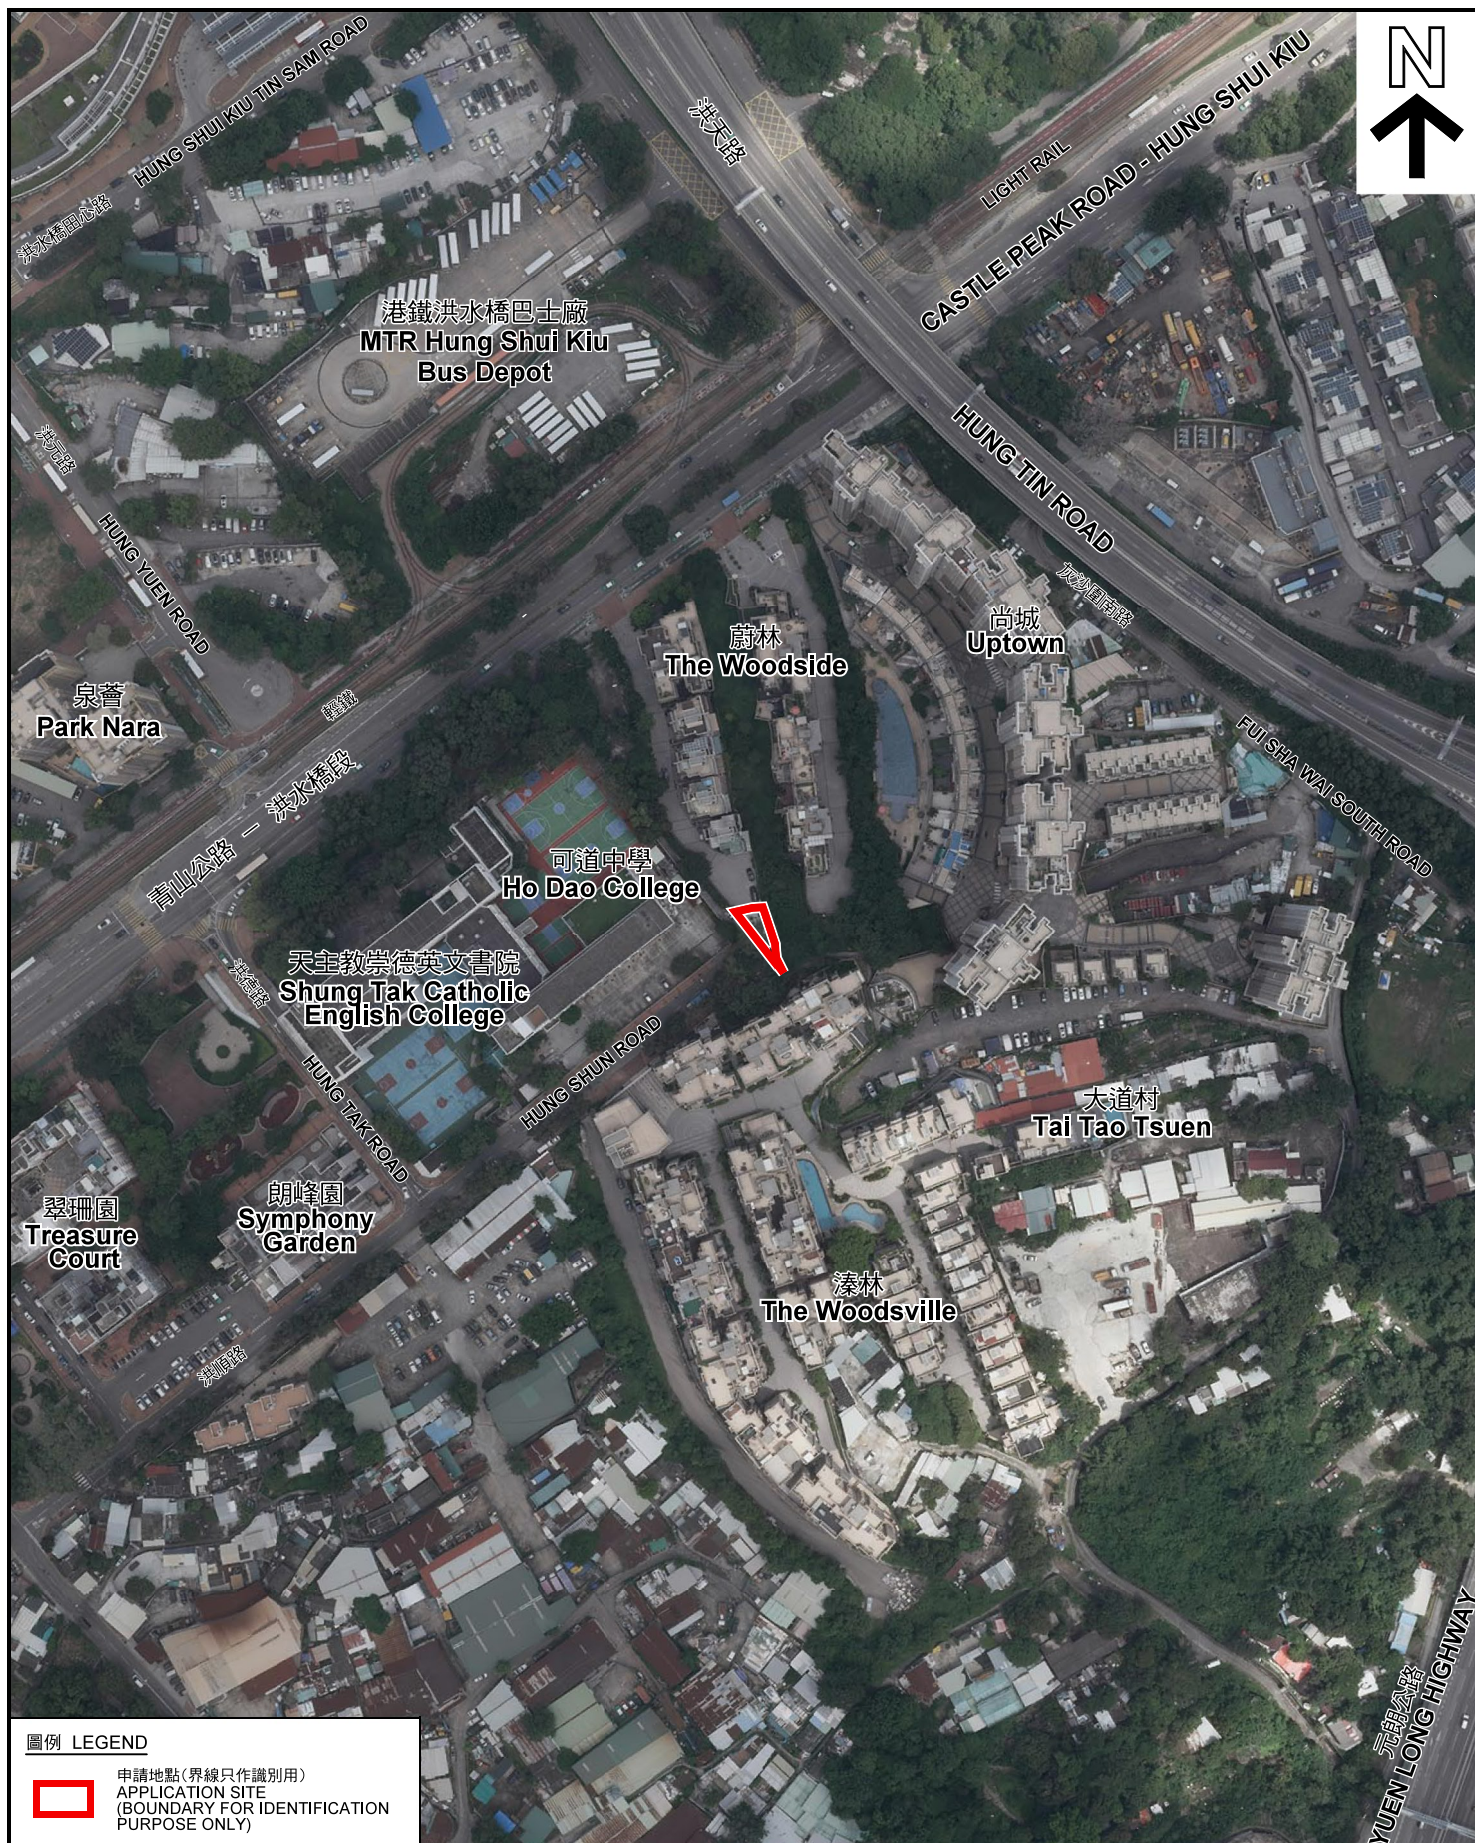

圖例 LEGEND



申請地點(界線只作識別用)
APPLICATION SITE
(BOUNDARY FOR IDENTIFICATION
PURPOSE ONLY)

本摘要圖於2022年5月26日擬備，所根據的資料為地政總署於2021年8月22日拍得的航攝照片編號 E140628C
EXTRACT PLAN PREPARED ON 26.5.2022
BASED ON AERIAL PHOTO No.
E140628C TAKEN ON 22.8.2021
BY LANDS DEPARTMENT

航攝照片 AERIAL PHOTO


擬議臨時商店及服務行業(為期3年)
元朗洪水橋丈量約份第127約地段第293號B分段
PROPOSED TEMPORARY SHOP AND SERVICES
FOR A PERIOD OF 3 YEARS
LOT 293 S.B IN D.D.127, HUNG SHUI KIU, YUEN LONG

規劃署
PLANNING
DEPARTMENT



參考編號
REFERENCE No.
A/YL-TYST/1160

圖 PLAN
A-3

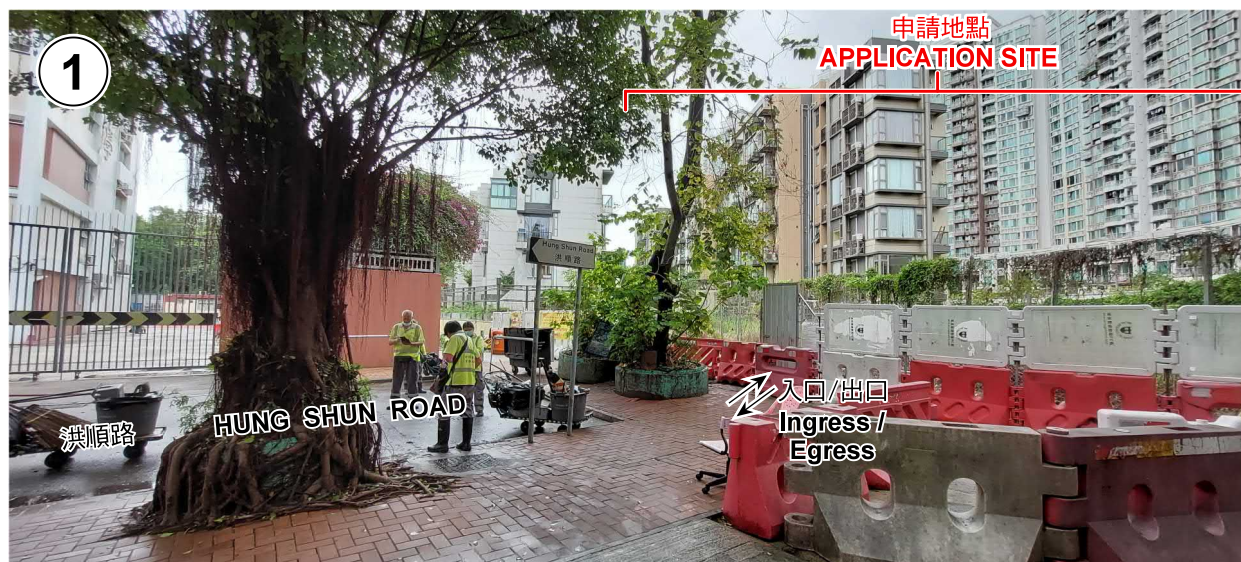

申請地點界線只作識別用 APPLICATION SITE BOUNDARY FOR IDENTIFICATION PURPOSE ONLY

實地照片 SITE PHOTOS

擬議臨時商店及服務行業(為期3年)
元朗洪水橋丈量約份第127約地段第293號B分段
PROPOSED TEMPORARY SHOP AND SERVICES
FOR A PERIOD OF 3 YEARS
LOT 293 S.B IN D.D.127, HUNG SHUI KIU, YUEN LONG

本圖於2022年6月9日擬備，所根據的資料為攝於2022年5月13日的實地照片
PLAN PREPARED ON 9.6.2022
BASED ON SITE PHOTOS
TAKEN ON 13.5.2022

規劃署
PLANNING
DEPARTMENT



參考編號
REFERENCE No.
A/YL-TYST/1160

圖 PLAN
A-4