


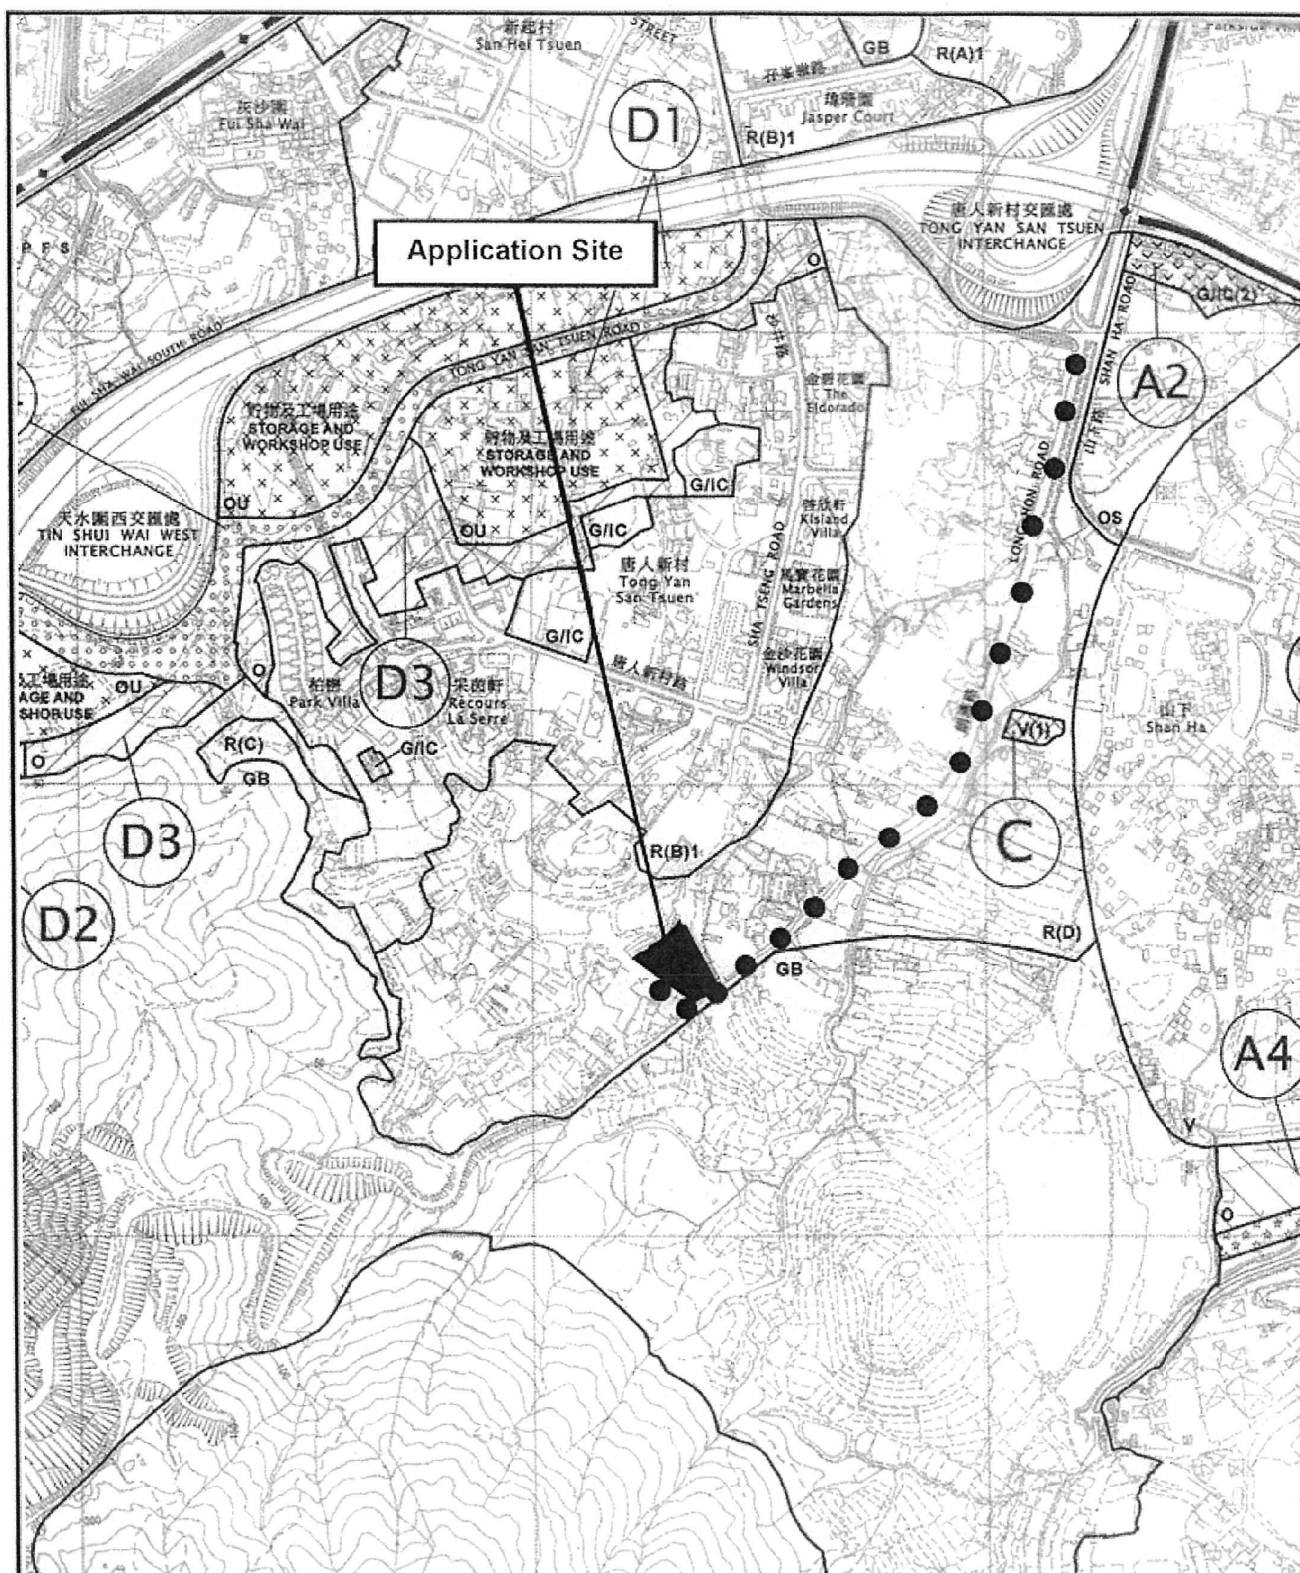

Project 項目名稱:

Proposed Temporary Animal Boarding Establishment (Dog Kennel cum Dog Recreation Centre) for a Period of 3 Years at Lots 702 RP (Part), 705 RP (Part), 706 RP (Part), 707, 708, 709, 710, 711, 712, 713, 714 (Part), 715, 716, 717, 718, 719 (Part), 720 (Part), 752 (Part), 753 (Part), 754 RP (Part) & 757 RP in D.D.121 & Adjoining Government Land, Tong Yan San Tsuen, Yuen Long, N.T.

Drawing Title 圖名:

Location Plan

Drawing No. 圖號:

Figure 2

Remarks 備註:

●●● Vehicular access leading to Long Hon Road


Scale 比例:

1:7500

(摘錄自申請人於 2.6.2022 呈交的申請書)
(Extract from Applicant's
Submission of 2.6.2022)

參考編號
REFERENCE No.
AYL-TYST/1163

繪圖 DRAWING
A-1

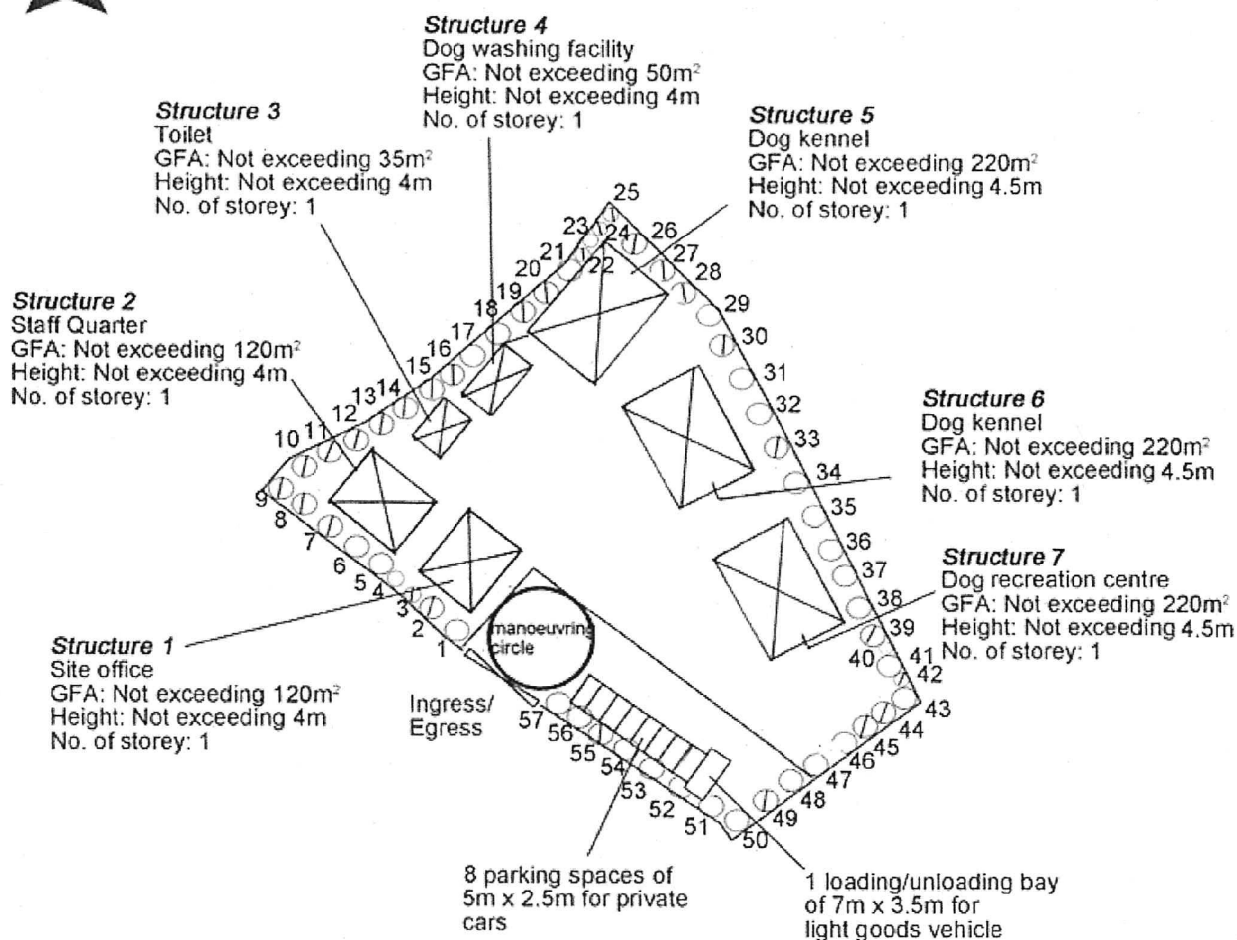


Tree	Approximate Height	Spacing
⊗ Existing <i>Cassia surattensis</i>	2.75m	4m
○ Existing trees	6m to 10m	4m

Project 項目名稱: Proposed Temporary Animal Boarding Establishment (Dog Kennel cum Dog Recreation Centre) for a Period of 3 Years at Lots 702 RP (Part), 705 RP (Part), 706 RP (Part), 707, 708, 709, 710, 711, 712, 713, 714 (Part), 715, 716, 717, 718, 719 (Part), 720 (Part), 752 (Part), 753 (Part), 754 RP (Part) & 757 RP in D.D.121 & Adjoining Government Land, Tong Yan San Tsuen, Yuen Long, N.T.	Drawing Title 圖名: Proposed Landscape & Tree Preservation Plan	Remarks 備註:
	Drawing No. 圖號: Figure 4	Scale 比例: 1:1000

(摘錄自申請人於 2.6.2022 呈交的申請書)
(Extract from Applicant's Submission of 2.6.2022)


參考編號 REFERENCE No. AYL-TYST/1163	繪圖 DRAWING A-2
--	-------------------

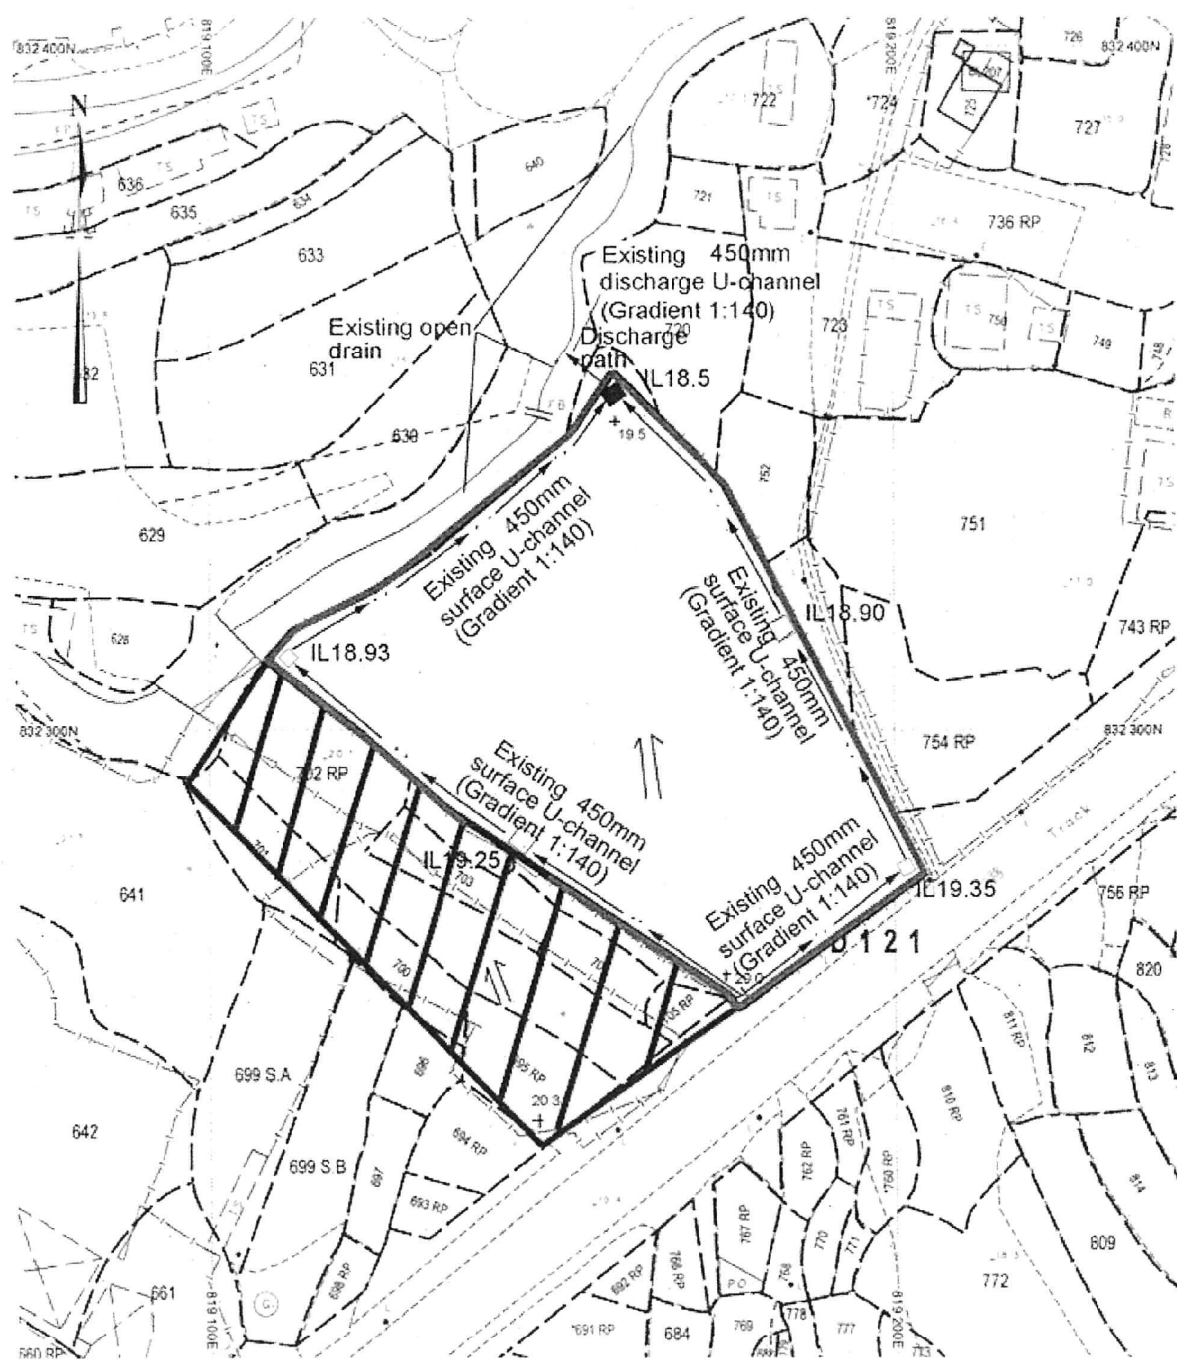


Project 項目名稱: Proposed Temporary Animal Boarding Establishment (Dog Kennel cum Dog Recreation Centre) for a Period of 3 Years at Lots 702 RP (Part), 705 RP (Part), 706 RP (Part), 707, 708, 709, 710, 711, 712, 713, 714 (Part), 715, 716, 717, 718, 719 (Part), 720 (Part), 752 (Part), 753 (Part), 754 RP (Part) & 757 RP in D.D.121 & Adjoining Government Land, Tong Yan San Tsuen, Yuen Long, N.T.	Drawing Title 圖目: As-built Drainage Plan Drawing No. 圖號: Figure 5	Remarks 備註: +20.3 Level (in mPD) □ Proposed catchpit ← Flow of surface runoff — Site hoarding ■ Terminal catchpit with sandtrap Scale 比例尺: 1:1000
--	---	---

(摘錄自申請人於 2.6.2022 呈交的申請書)
(Extract from Applicant's Submission of 2.6.2022)

參考編號 REFERENCE No. AYL-TYST/1163	繪圖 DRAWING A-3
---	---------------------------

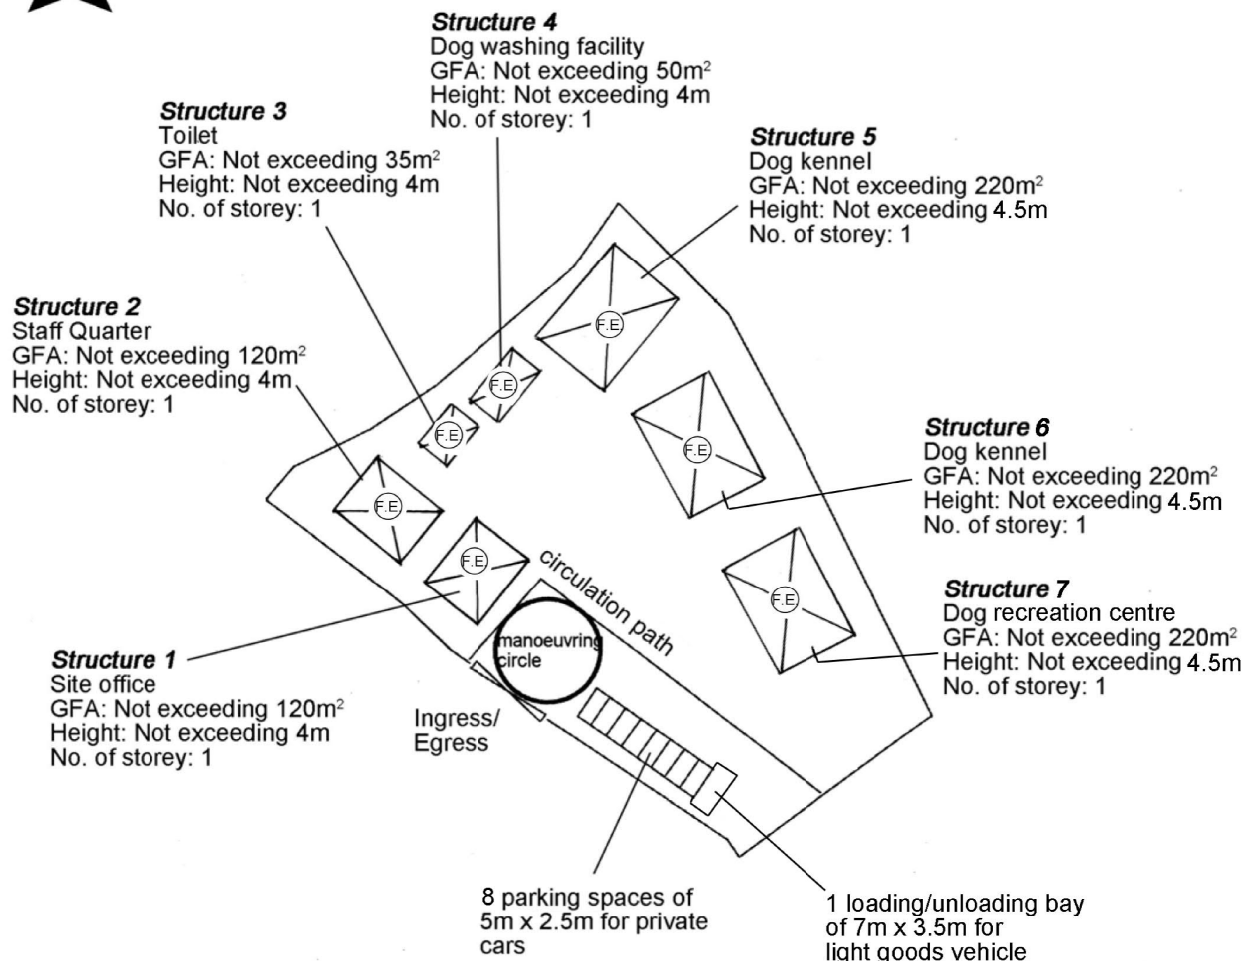

Project 項目名稱: Proposed Temporary Animal Boarding Establishment (Dog Kennel cum Dog Recreation Centre) for a Period of 3 Years at Lots 702 RP (Part), 705 RP (Part), 706 RP (Part), 707, 708, 709, 710, 711, 712, 713, 714 (Part), 715, 716, 717, 718, 719 (Part), 720 (Part), 752 (Part), 753 (Part), 754 RP (Part) & 757 RP in D.D.121 & Adjoining Government Land, Tong Yan San Tsuen, Yuen Long, N.T.	Drawing Title 圖目: Proposed Fire Service Installations Plan Drawing No. 圖號: Figure 6	Remarks 備註: ⊗ 9 litre water type fire extinguisher Scale 比例: 4:1000-
--	---	--

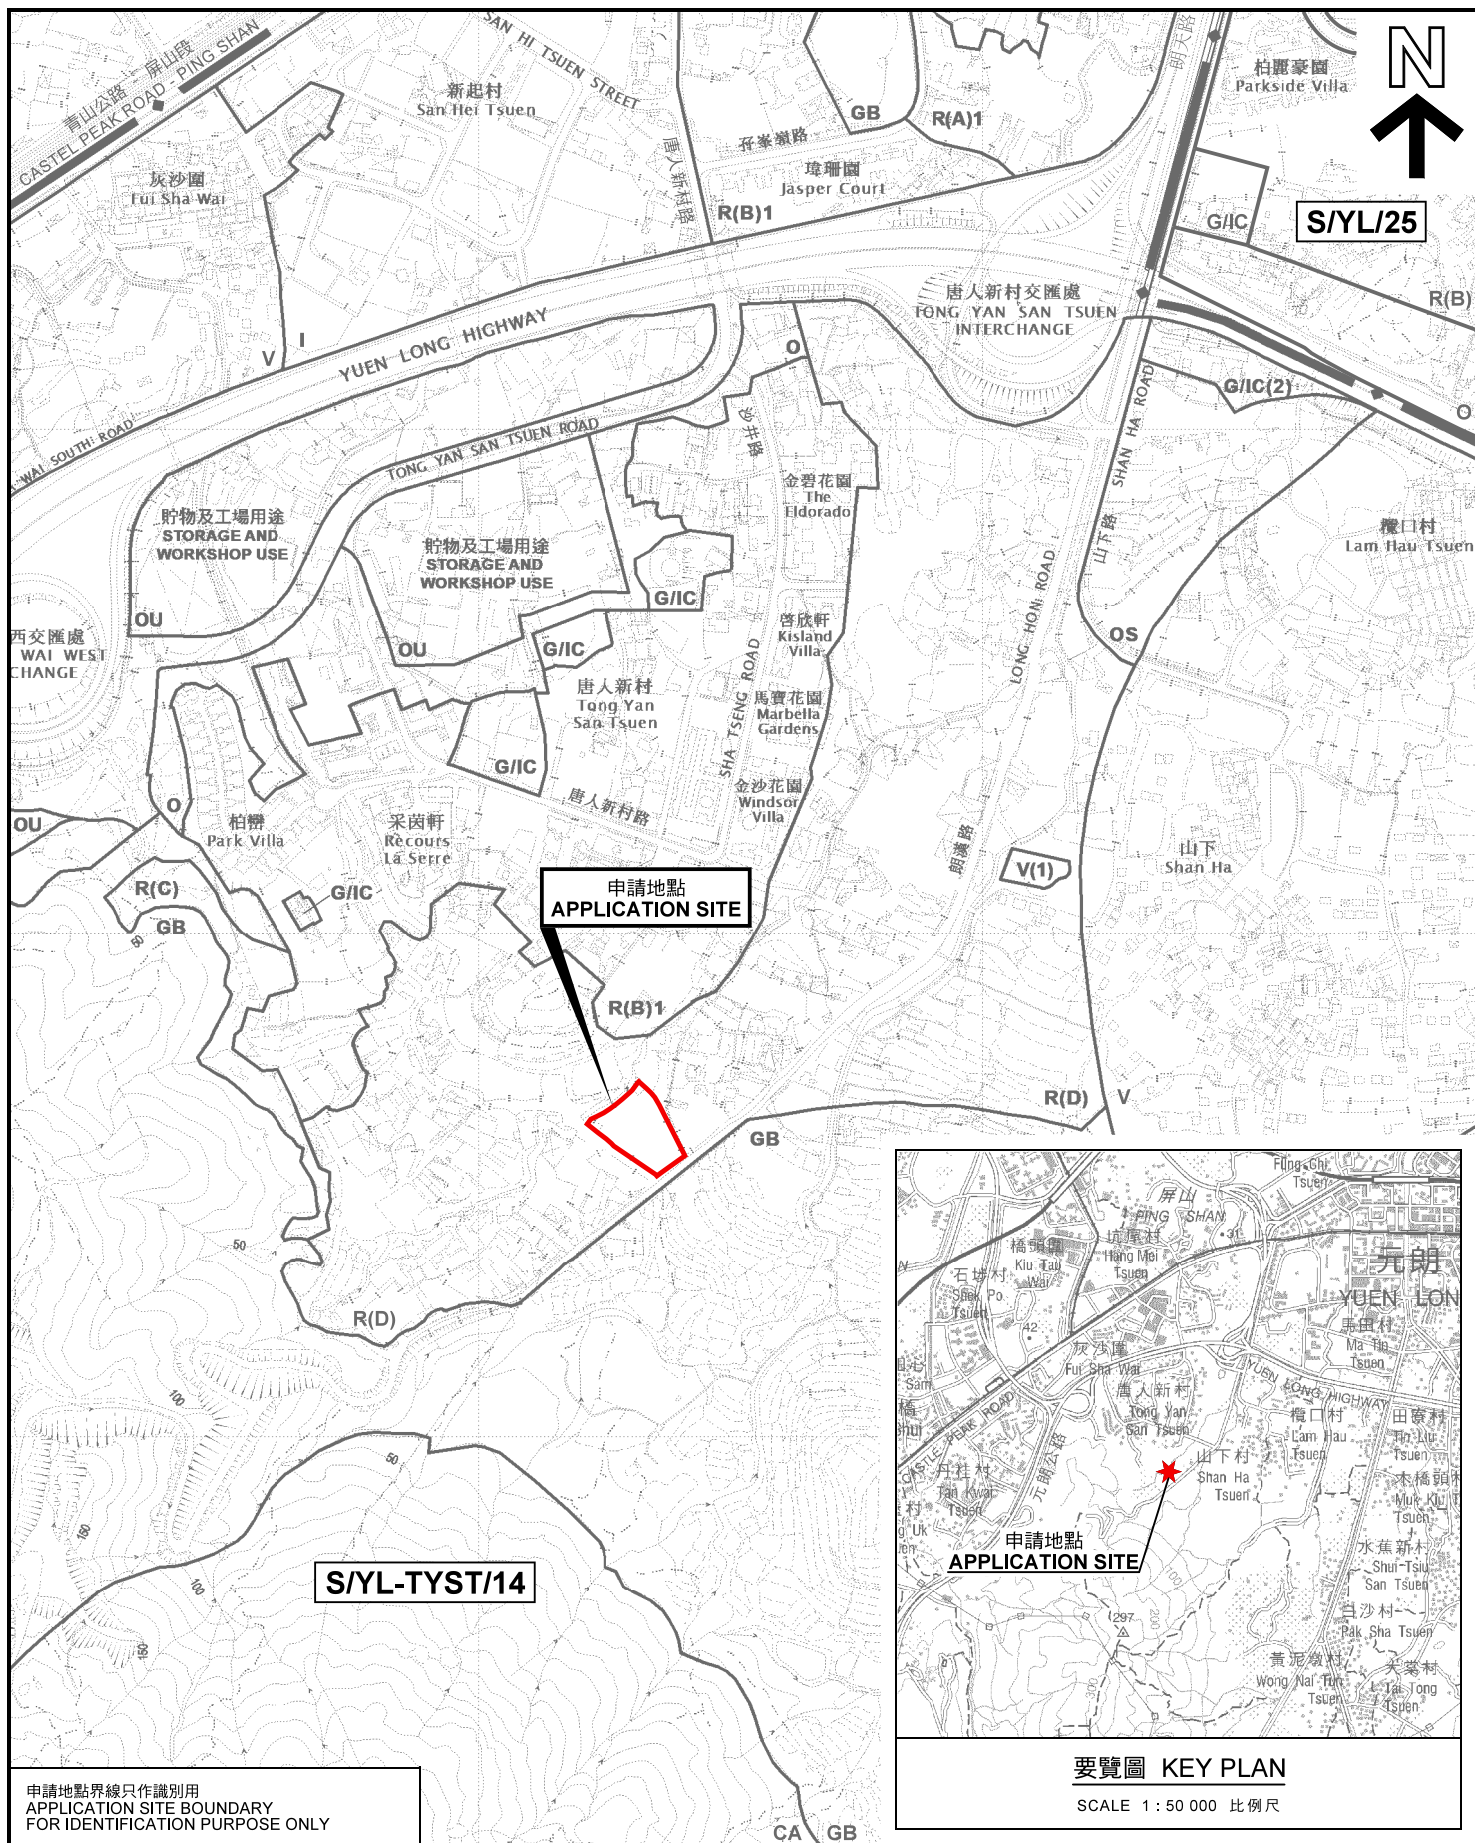

申請地點界線只作識別用
APPLICATION SITE BOUNDARY
FOR IDENTIFICATION PURPOSE ONLY

本摘要圖於2022年7月19日擬備，
所根據的資料為於2021年8月10日
核准的分區計劃大綱圖編號 S/YL-TYST/14
EXTRACT PLAN PREPARED ON 19.7.2022
BASED ON OUTLINE ZONING PLAN No.
S/YL-TYST/14 APPROVED ON 10.8.2021

位置圖 LOCATION PLAN

臨時動物寄養所(犬舍及犬隻康樂中心)(為期3年)
元朗唐人新村丈量約份第121約多個地段和毗連政府土地
TEMPORARY ANIMAL BOARDING ESTABLISHMENT
(DOG KENNEL CUM DOG RECREATION CENTRE)
FOR A PERIOD OF 3 YEARS
VARIOUS LOTS IN D.D.121 AND ADJOINING GOVERNMENT LAND,
TONG YAN SAN TSUEN, YUEN LONG

SCALE 1:7 500 比例尺
米 100 0 100 200 300 米
METRES


規劃署
PLANNING
DEPARTMENT



參考編號
REFERENCE No.
A/YL-TYST/1163

圖 PLAN
A-1a

柏濤
The Parkhill

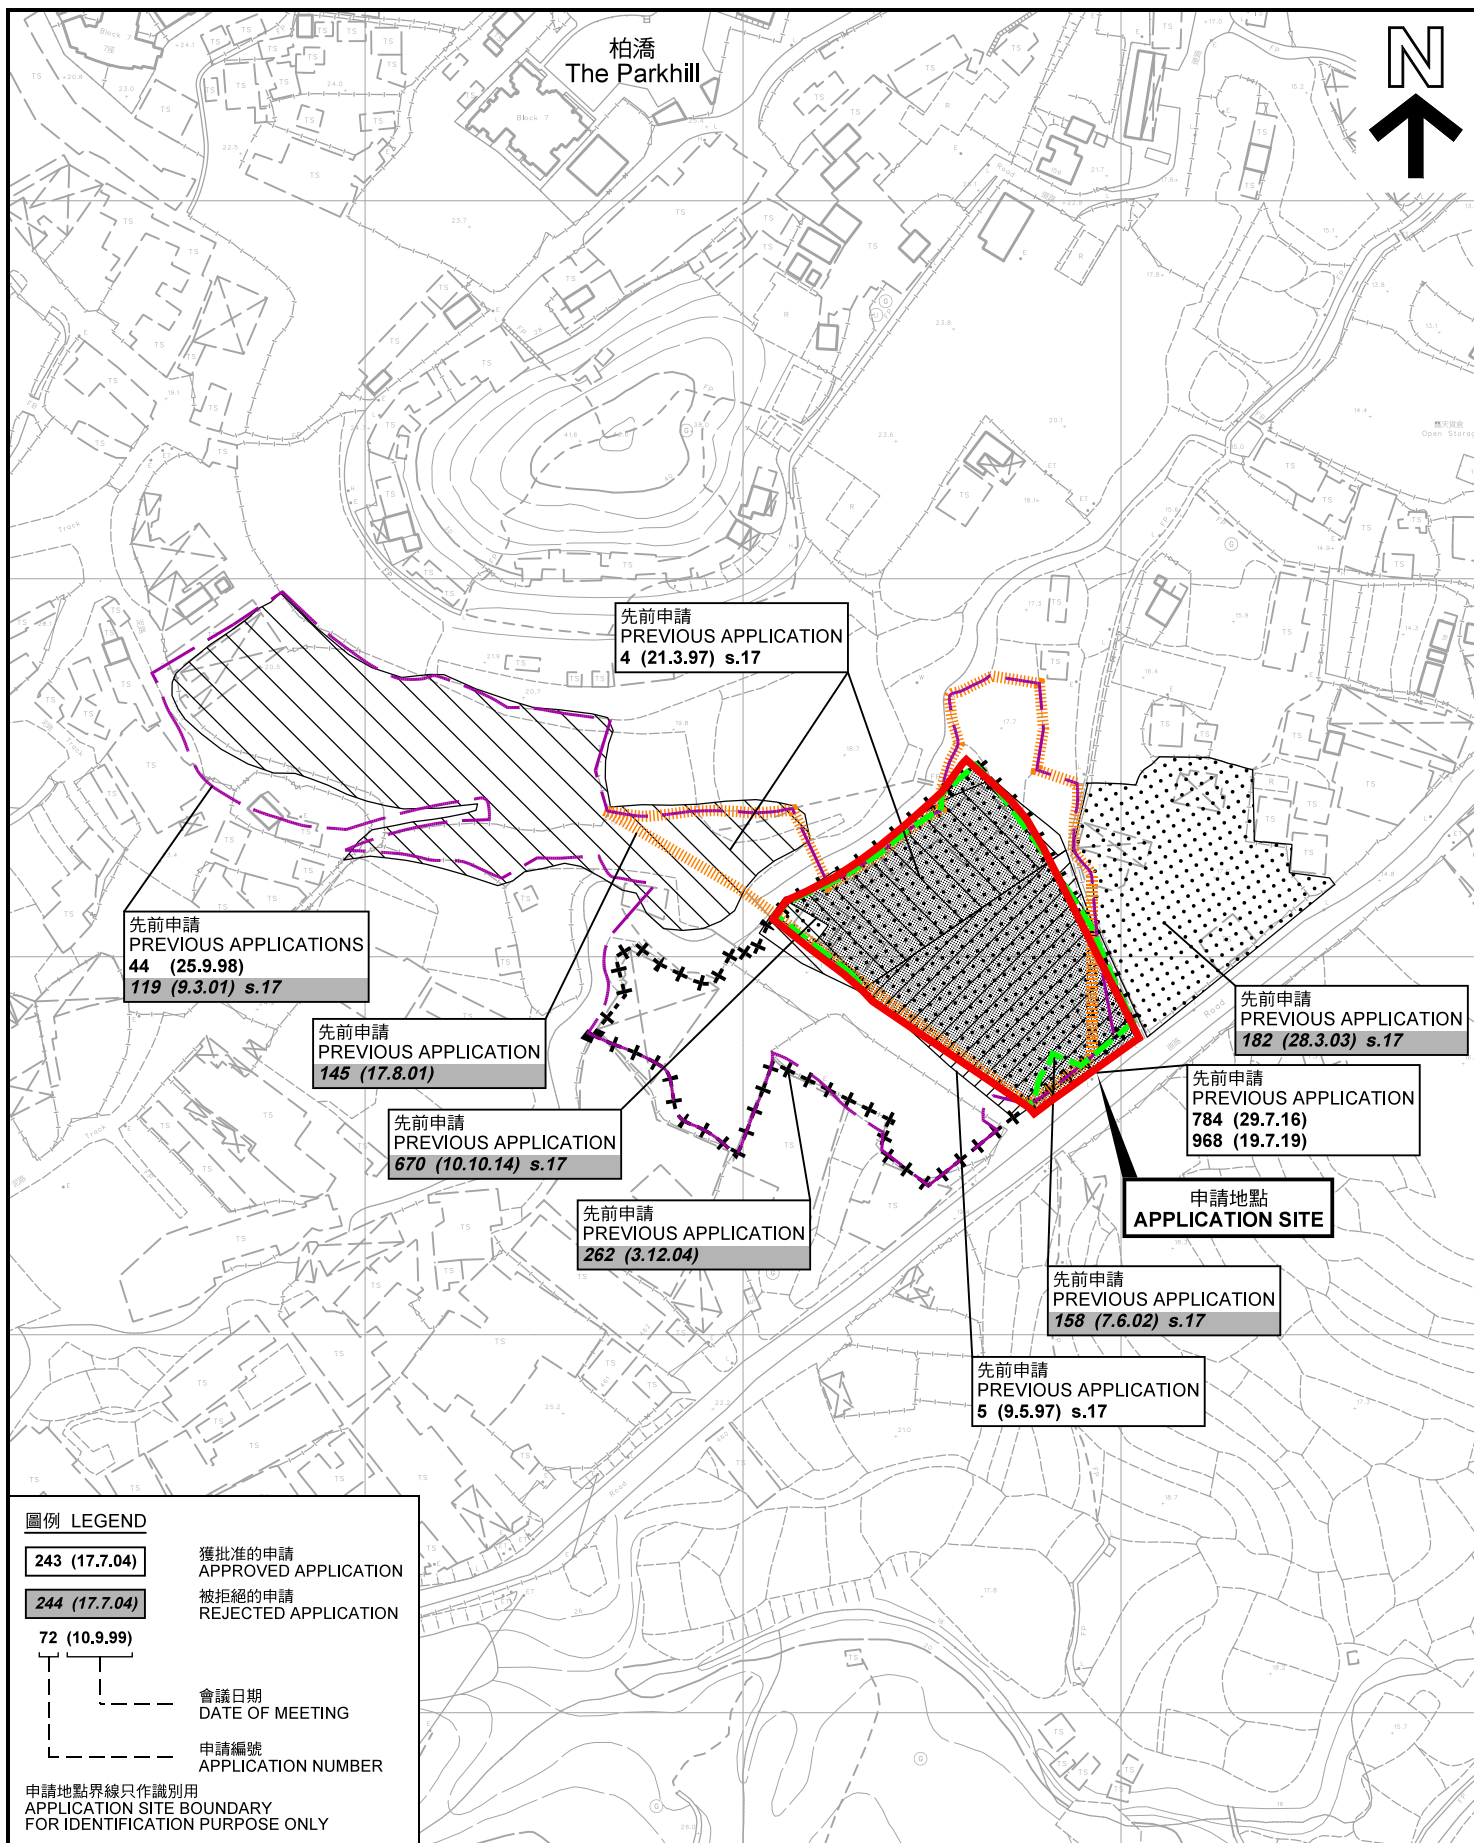

先前申請圖 PREVIOUS APPLICATIONS PLAN

臨時動物寄養所(犬舍及犬隻康樂中心)(為期3年)
元朗唐人新村丈量約份第121約多個地段和毗連政府土地
TEMPORARY ANIMAL BOARDING ESTABLISHMENT
(DOG KENNEL CUM DOG RECREATION CENTRE)
FOR A PERIOD OF 3 YEARS
VARIOUS LOTS IN D.D.121 AND ADJOINING GOVERNMENT LAND,
TONG YAN SAN TSUEN, YUEN LONG

SCALE 1:2 000 比例尺
20 0 20 40 60 80 100 米 METRES


規劃署
PLANNING
DEPARTMENT




參考編號
REFERENCE No.
A/YL-TYST/1163

圖 PLAN
A-1b

本摘要圖於2022年7月19日擬備，所根據的資料為測量圖編號 6-NW-13D 及 6-NW-18B
EXTRACT PLAN PREPARED ON 19.7.2022
BASED ON SURVEY SHEETS No. 6-NW-13D & 6-NW-18B

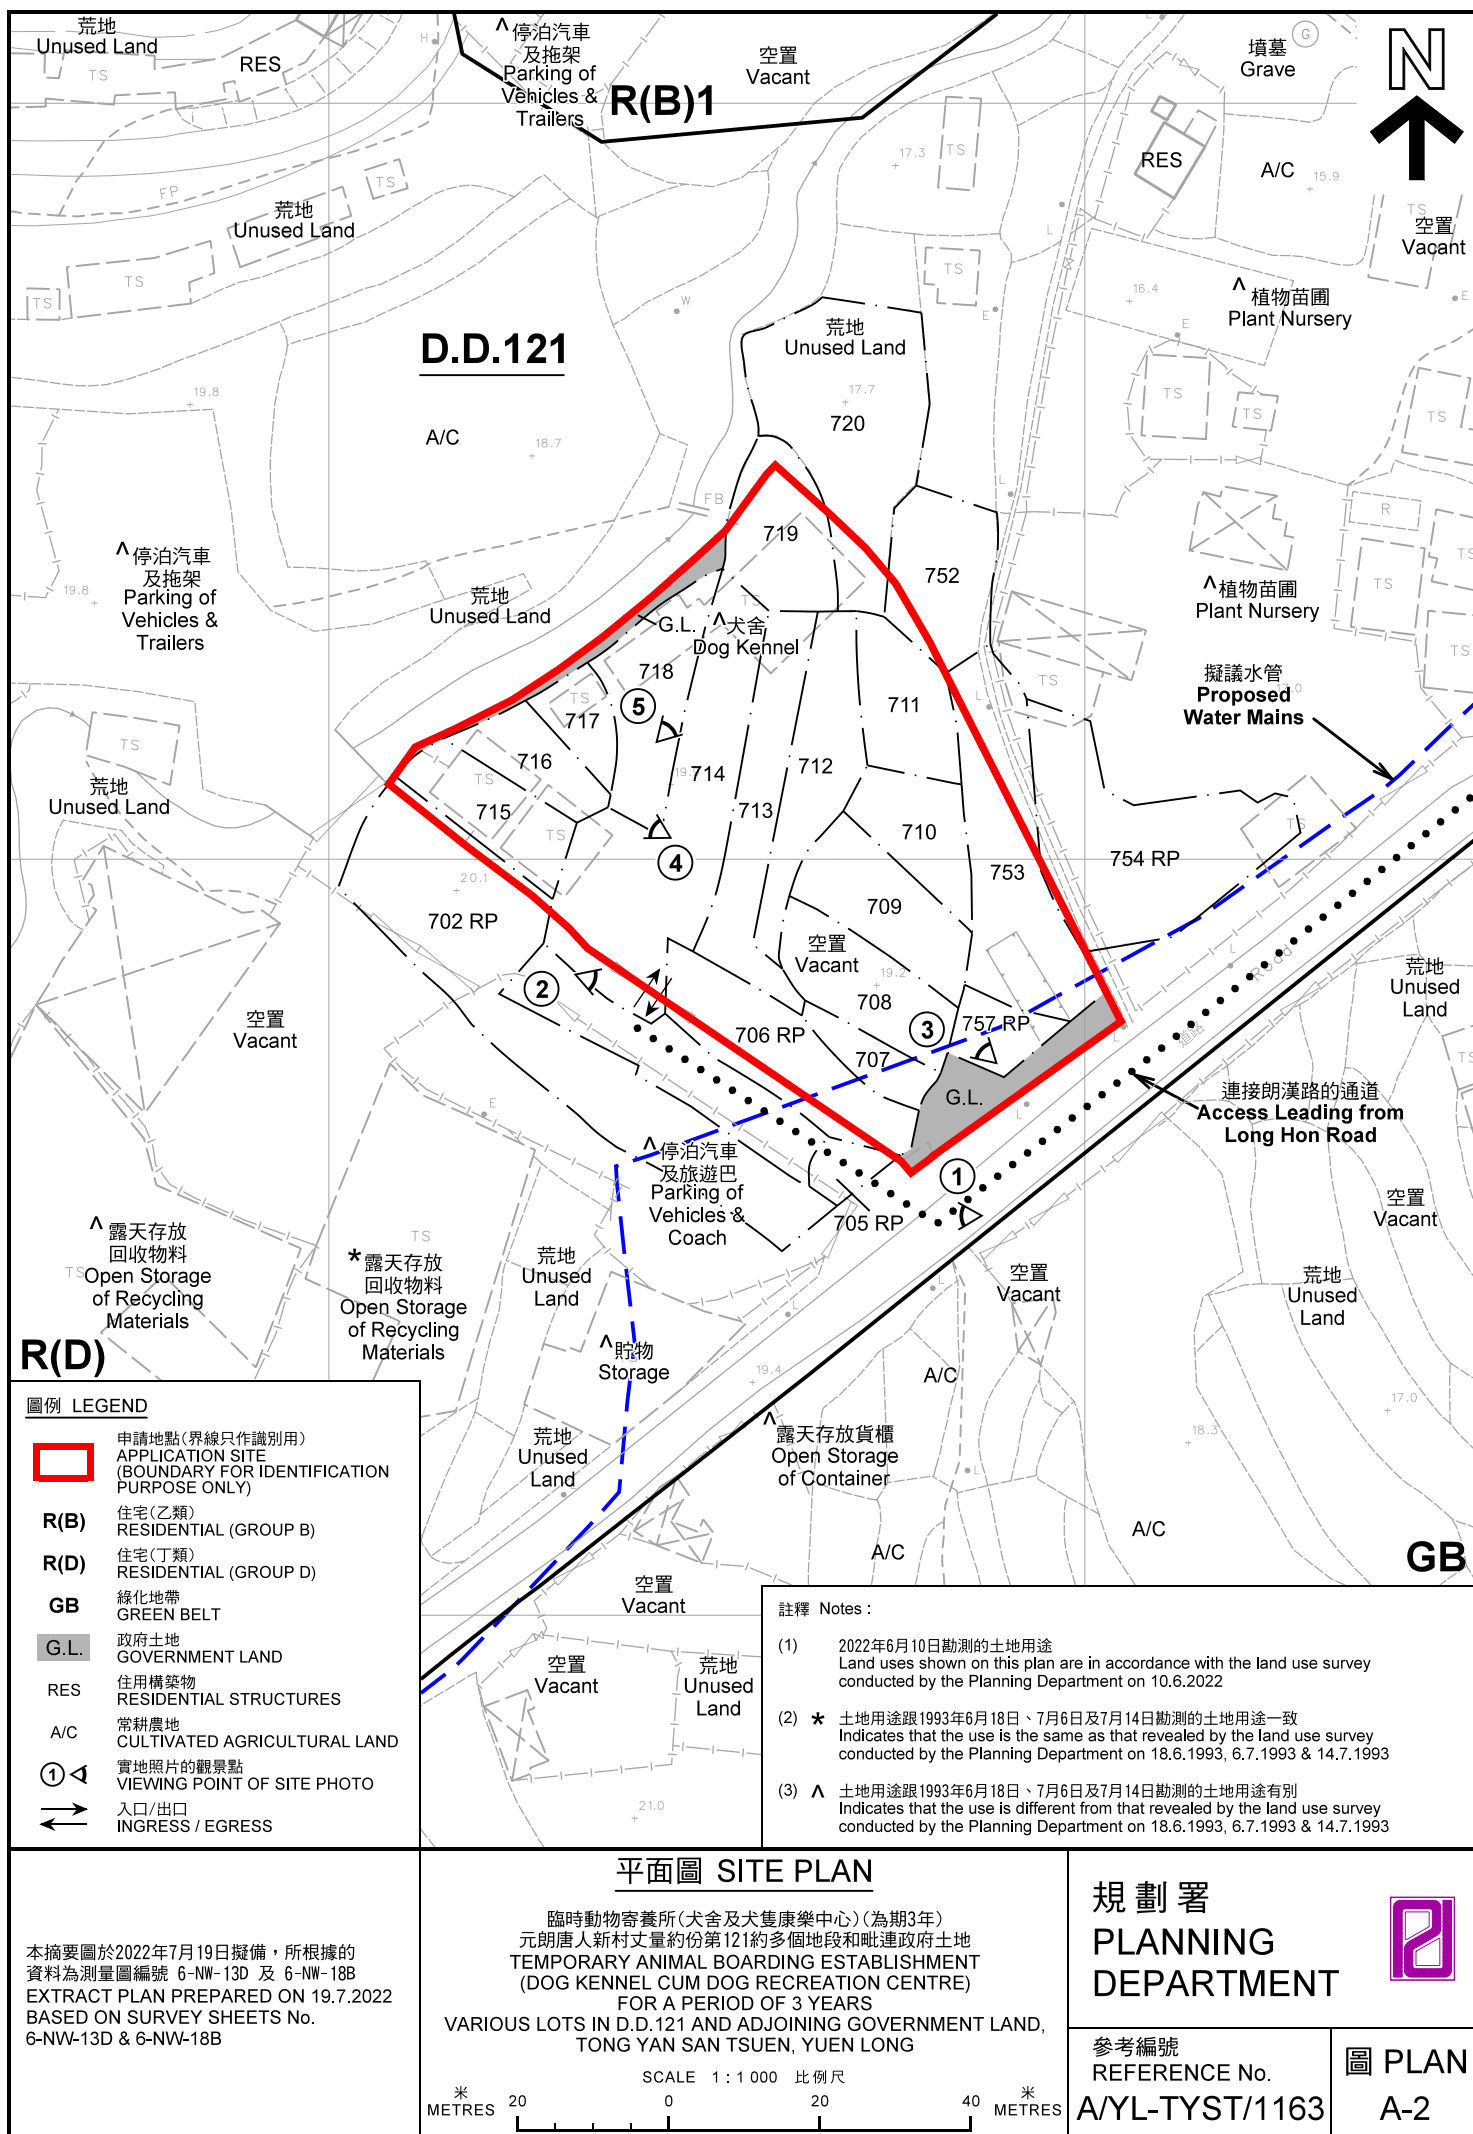

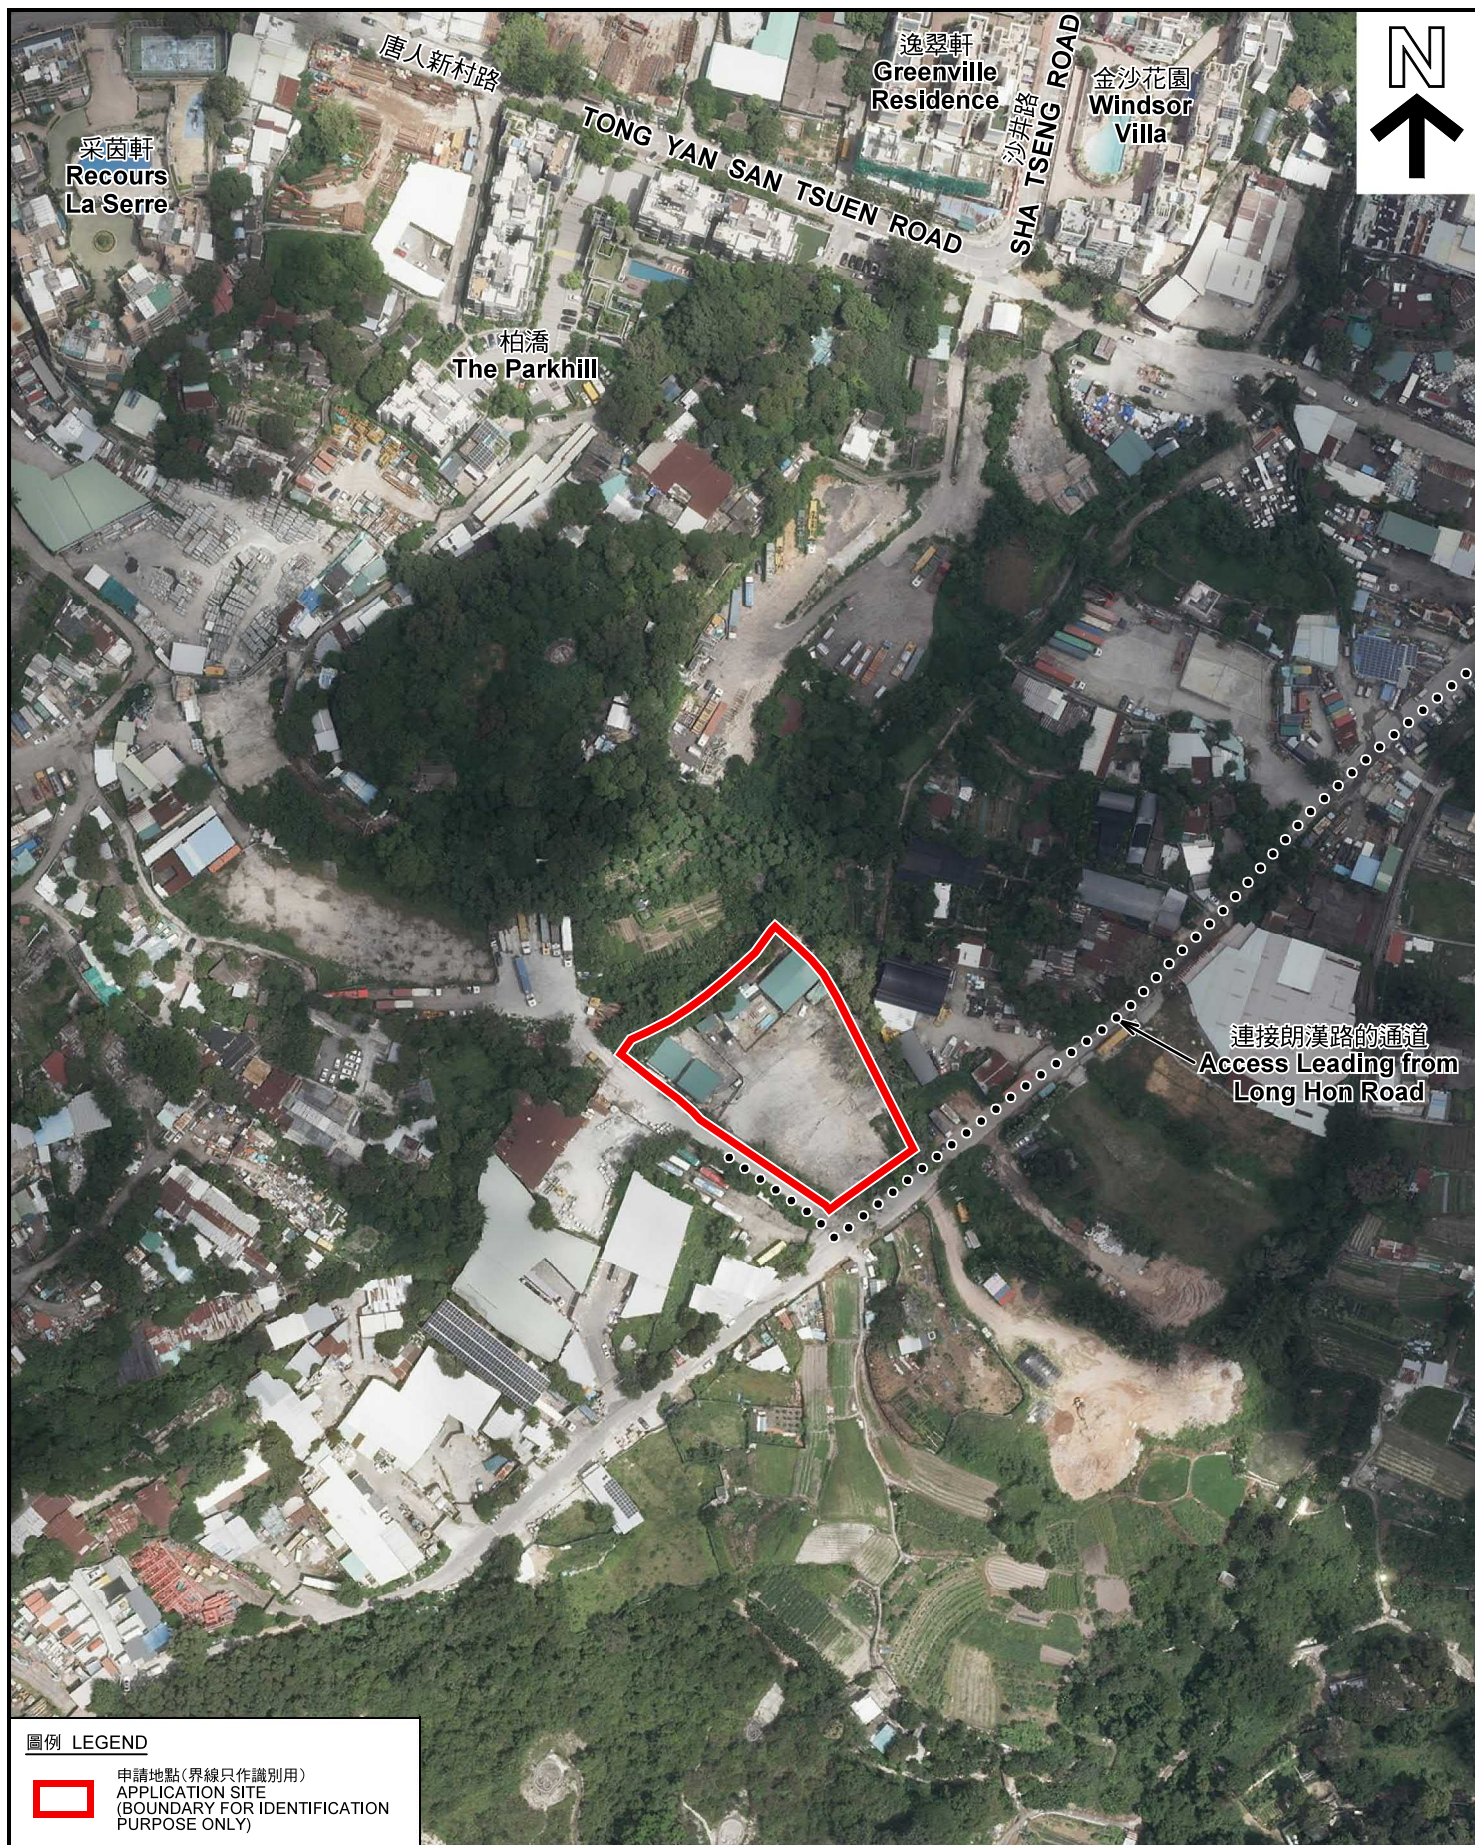

圖例 LEGEND



申請地點(界線只作識別用)
APPLICATION SITE
(BOUNDARY FOR IDENTIFICATION
PURPOSE ONLY)

本摘要圖於2022年7月19日擬備，所根據的資料為地政總署於2021年8月22日拍得的航攝照片編號 E140732C
EXTRACT PLAN PREPARED ON 19.7.2022
BASED ON AERIAL PHOTO No.
E140732C TAKEN ON 22.8.2021
BY LANDS DEPARTMENT

航攝照片 AERIAL PHOTO

臨時動物寄養所(犬舍及犬隻康樂中心)(為期3年)
元朗唐人新村丈量約份第121約多個地段和毗連政府土地
TEMPORARY ANIMAL BOARDING ESTABLISHMENT
(DOG KENNEL CUM DOG RECREATION CENTRE)
FOR A PERIOD OF 3 YEARS
VARIOUS LOTS IN D.D.121 AND ADJOINING GOVERNMENT LAND,
TONG YAN SAN TSUEN, YUEN LONG

規劃署
PLANNING
DEPARTMENT



參考編號
REFERENCE No.
A/YL-TYST/1163

圖 PLAN
A-3



實地照片 SITE PHOTOS

臨時動物寄養所(犬舍及犬隻康樂中心)(為期3年)
元朗唐人新村丈量約份第121約多個地段和毗連政府土地
TEMPORARY ANIMAL BOARDING ESTABLISHMENT
(DOG KENNEL CUM DOG RECREATION CENTRE)
FOR A PERIOD OF 3 YEARS
VARIOUS LOTS IN D.D.121 AND ADJOINING GOVERNMENT LAND,
TONG YAN SAN TSUEN, YUEN LONG

規劃署
PLANNING
DEPARTMENT



參考編號
REFERENCE No.
A/YL-TYST/1163

圖 PLAN
A-4a

本圖於2022年7月19日擬備，所根據的資料為攝於2022年6月10日的實地照片
PLAN PREPARED ON 19.7.2022
BASED ON SITE PHOTOS
TAKEN ON 10.6.2022



本圖於2022年7月19日擬備，所根據的資料為攝於2022年6月10日的實地照片
PLAN PREPARED ON 19.7.2022
BASED ON SITE PHOTOS
TAKEN ON 10.6.2022

實地照片 SITE PHOTOS

臨時動物寄養所(犬舍及犬隻康樂中心)(為期3年)
元朗唐人新村丈量約份第121約多個地段和毗連政府土地
TEMPORARY ANIMAL BOARDING ESTABLISHMENT
(DOG KENNEL CUM DOG RECREATION CENTRE)
FOR A PERIOD OF 3 YEARS
VARIOUS LOTS IN D.D.121 AND ADJOINING GOVERNMENT LAND,
TONG YAN SAN TSUEN, YUEN LONG

規劃署
PLANNING
DEPARTMENT



參考編號
REFERENCE No.
A/YL-TYST/1163

圖 PLAN
A-4b