



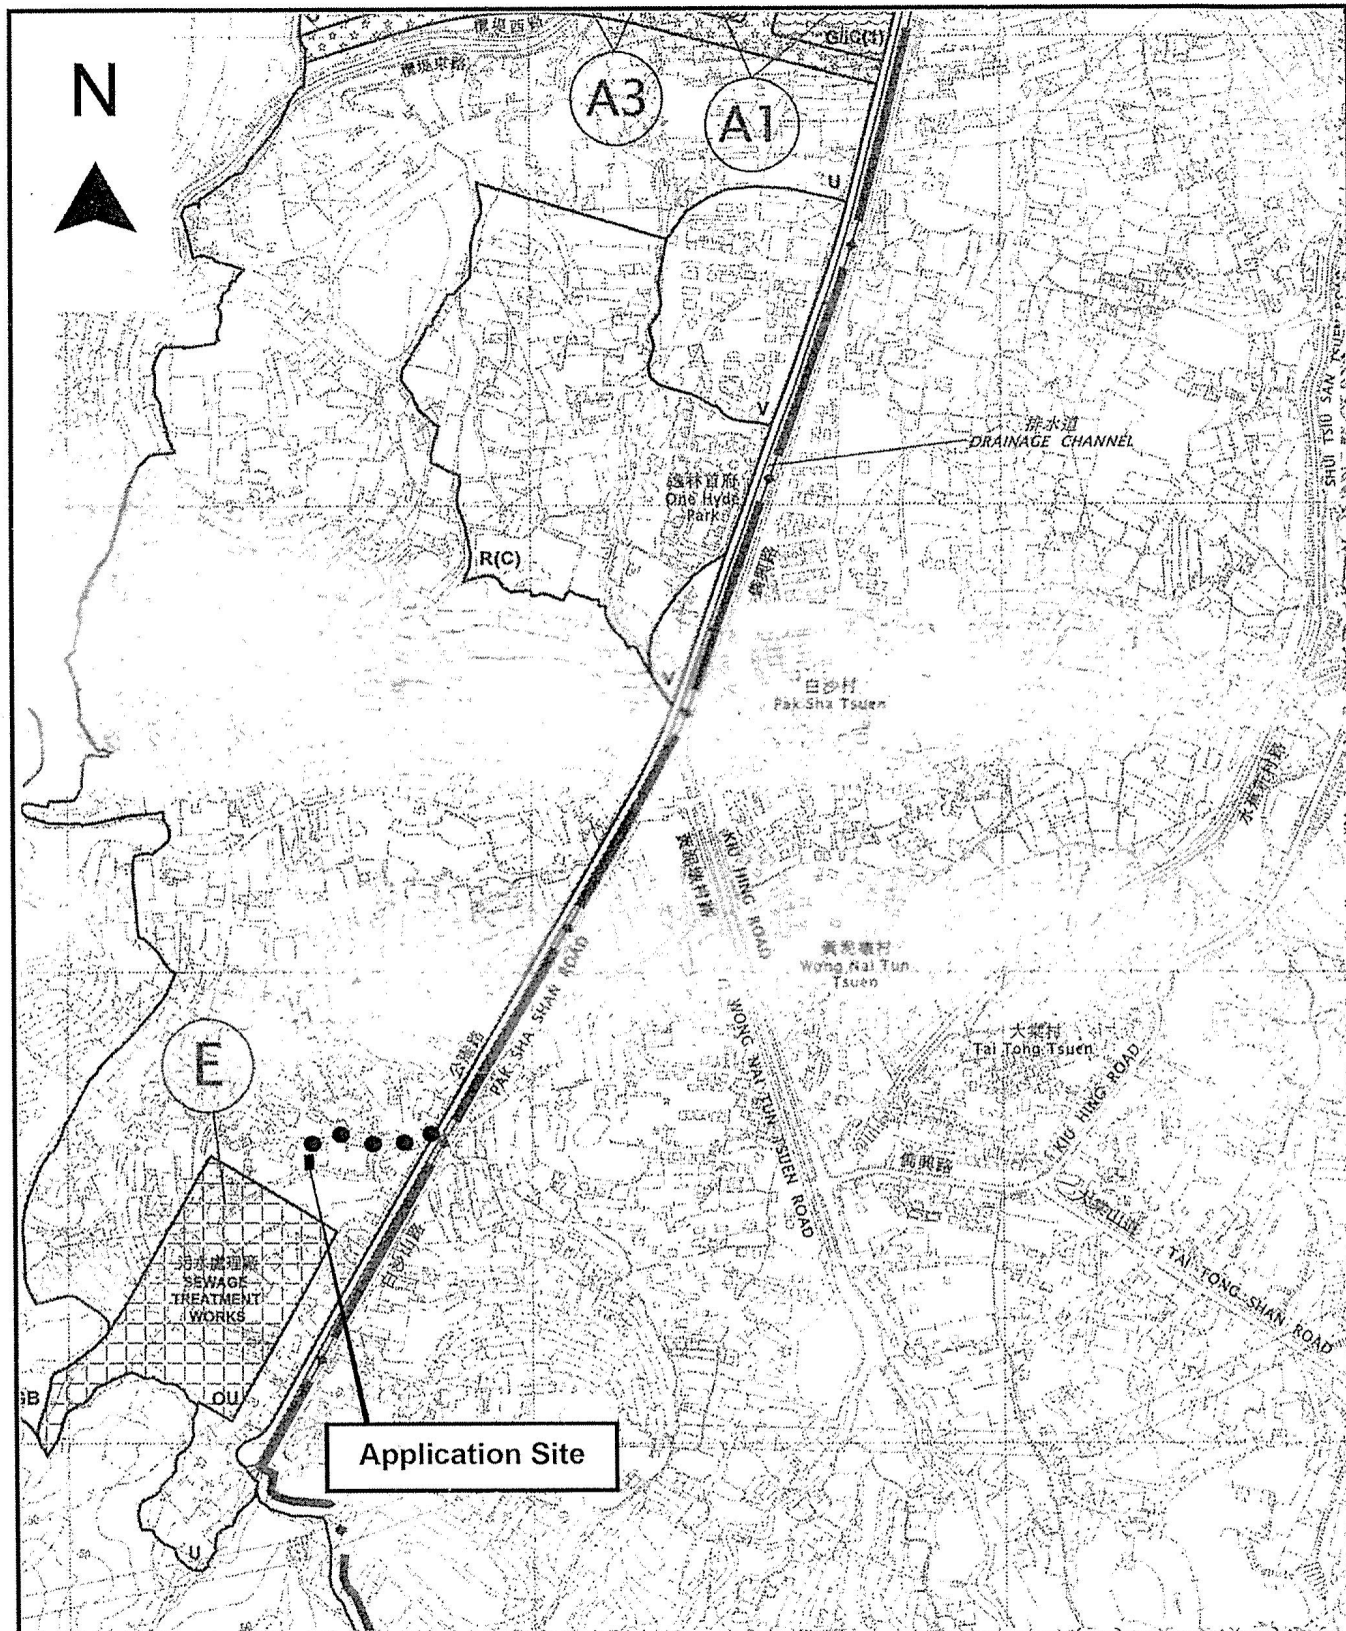

Project 項目名稱: Proposed Temporary Warehouse for Storage of Vehicle, Spare Parts with Ancillary Site Office for a Period of 3 Years at Lots 1149S.A(Part) & 1149RP(Part) in D.D. 119, Pak Sha Tsuen, Yuen Long, N.T.	Drawing Title 圖目: Location Plan Drawing No. 圖號: Figure 2	Remarks 備註: ●●● Vehicular Access Leading from Kung Um Road Scale 比例: 1:7500
--	--	---

(摘錄自申請人於 24.8.2022 呈交的申請書)
(Extract from Applicant's Submission of 24.8.2022)


參考編號 REFERENCE No. AYL-TYST/1182	繪圖 DRAWING A-1
---	---------------------------

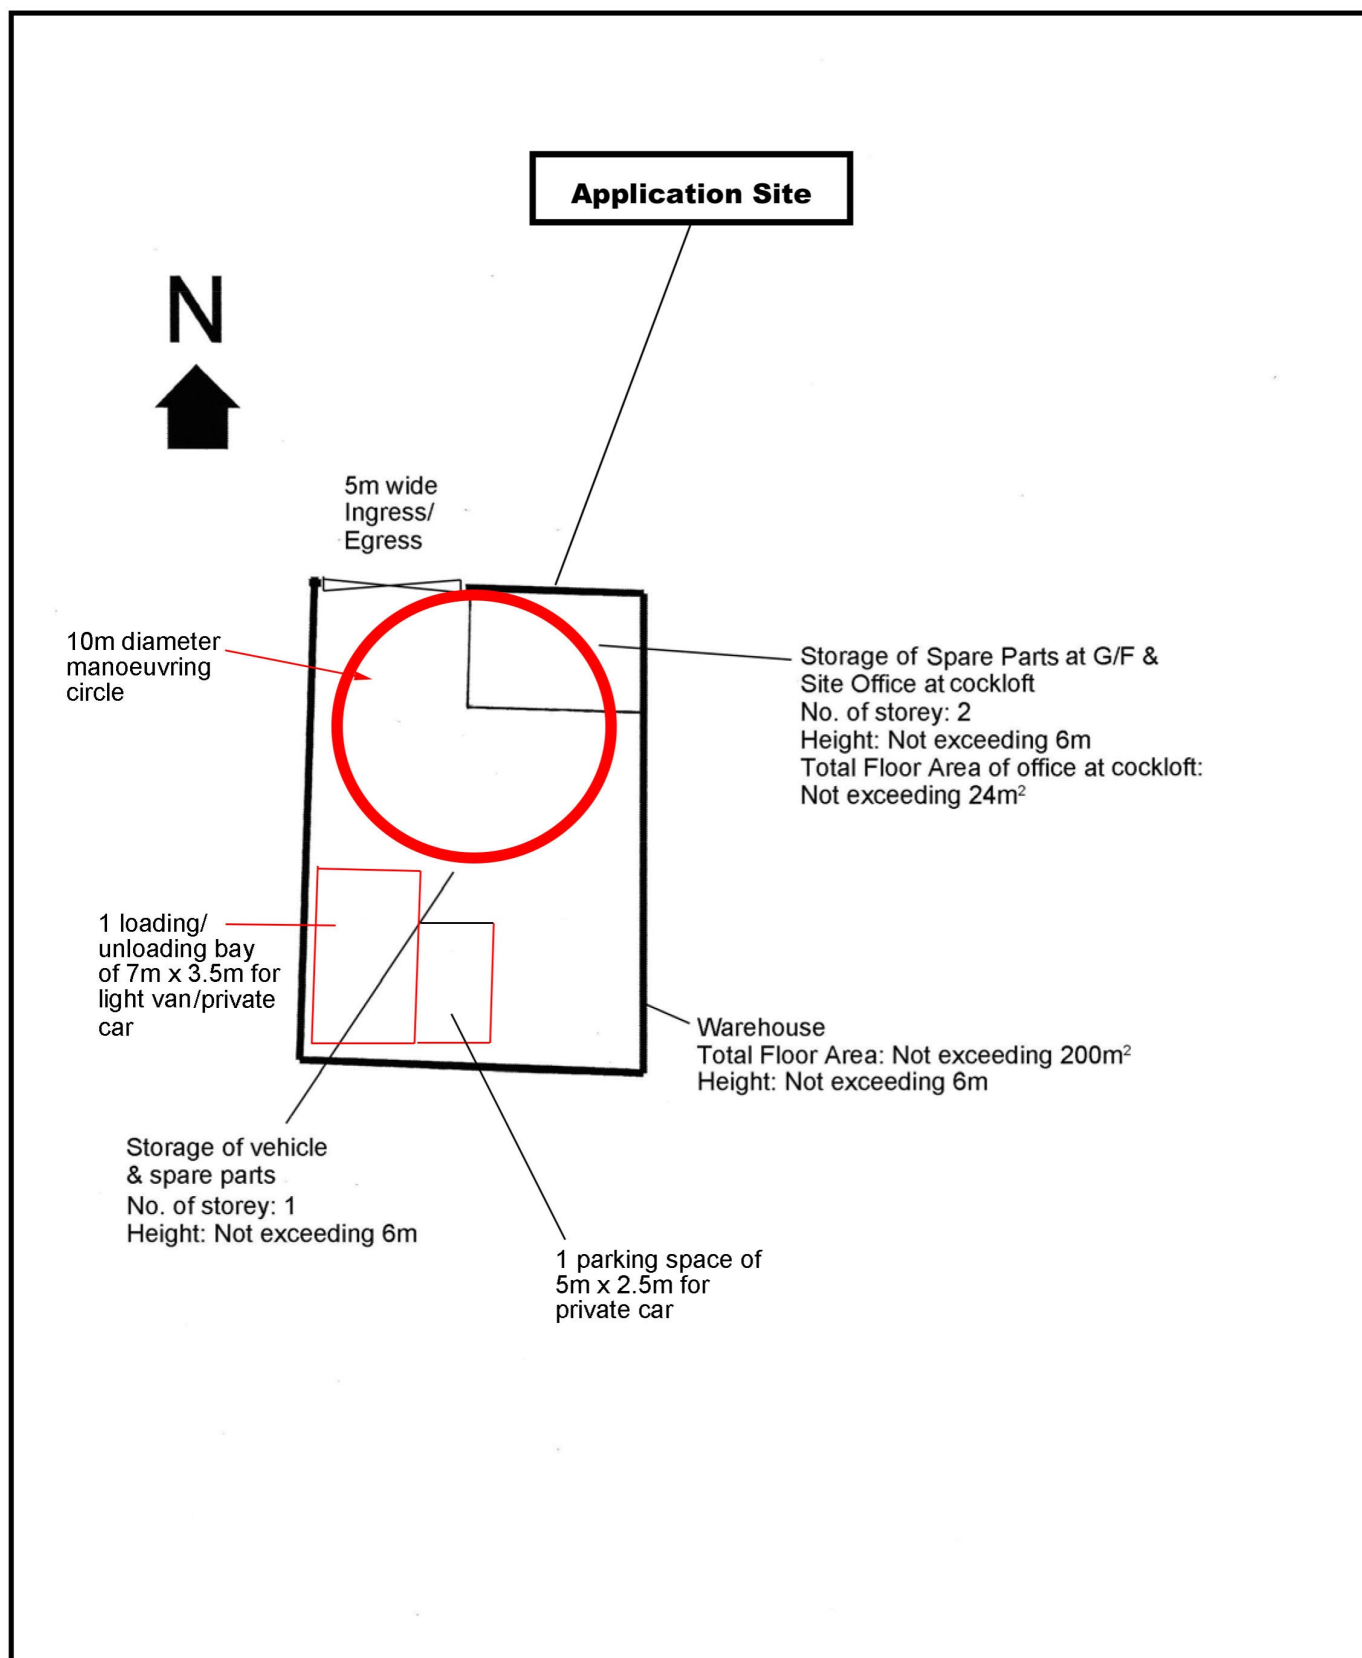

Project 項目名稱: Proposed Temporary Warehouse for Storage of Vehicle, Spare Parts with Ancillary Site Office for a Period of 3 Years at Lots 1149S.A(Part) & 1149RP(Part) in D.D. 119, Pak Sha Tsuen, Yuen Long, N.T.	Drawing Title 圖目: Proposed Layout Plan Drawing No. 圖號: Figure 3	Remarks 備註: Scale 比例: 1:250
--	---	--

(摘錄自申請人於 5.10.2022 呈交的進一步資料)
(Extract from Applicant's Further Information Submitted on 5.10.2022)

參考編號 REFERENCE No. A/YL-TYST/1182	繪圖 DRAWING A-2
--	---------------------------

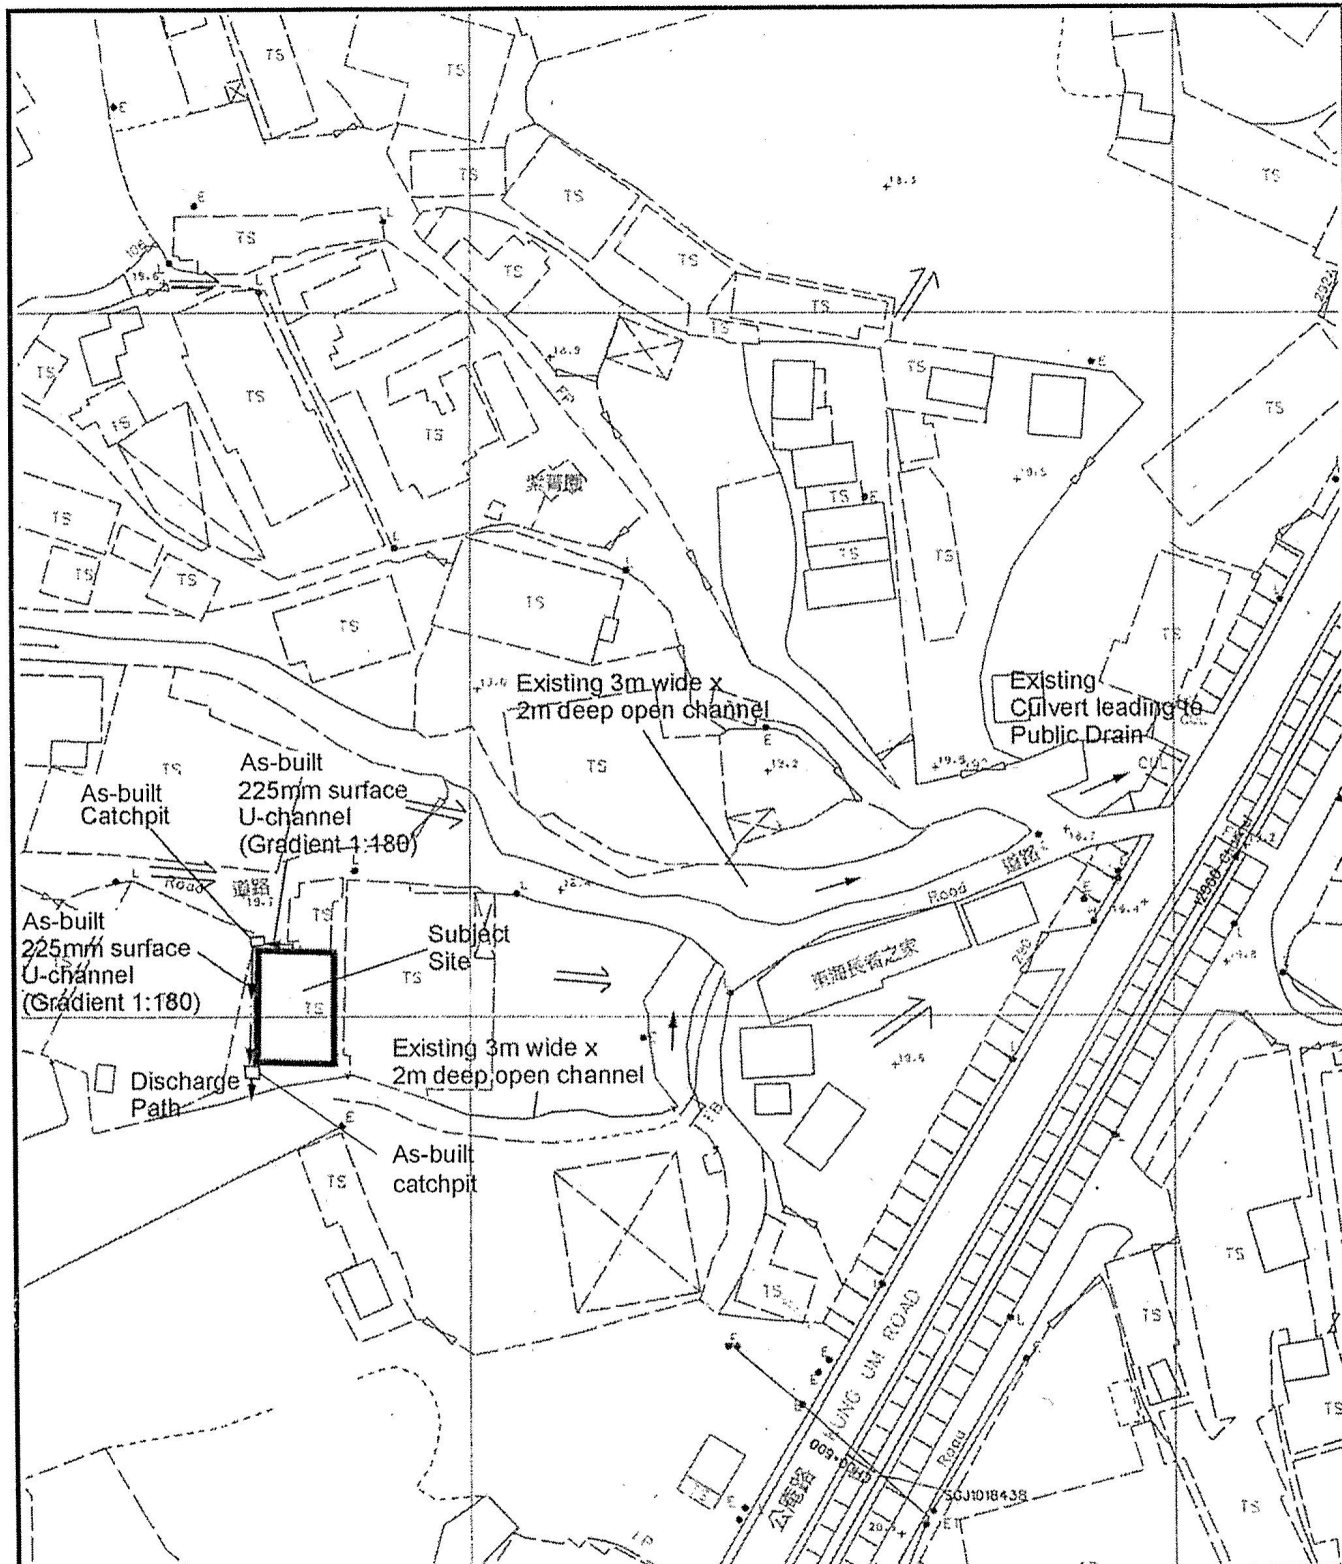

Project 項目名稱:

Proposed Temporary Warehouse for Storage of Vehicle, Spare Parts with Ancillary Site Office for a Period of 3 Years at Lots 1149S.A(Part) & 1149RP(Part) in D.D. 119, Pak Sha Tsuen, Yuen Long, N.T.

Drawing Title 圖目:

As-built Drainage Plan

Drawing No. 圖號:

Figure 4

Remarks 備註:

+18.4 Level (in mPD)

⇒ Flow of Surface Runoff

Extracted from DSD's Drainage Record Plan No. 6-NW-24A

Scale 比例:

1:1000

(摘錄自申請人於 24.8.2022 呈交的申請書)
(Extract from Applicant's
Submission of 24.8.2022)


參考編號

REFERENCE No.


AYL-TYST/1182

繪圖 DRAWING

A-3

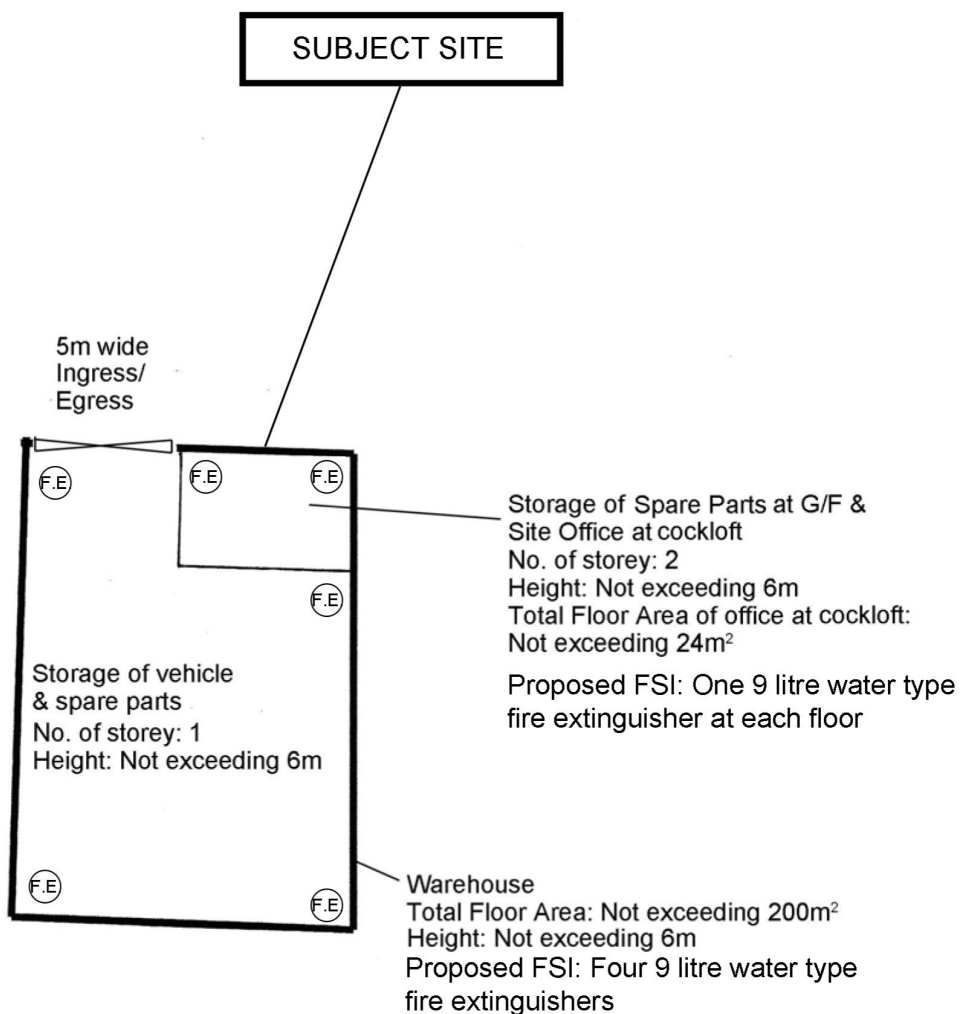

Project 項目名稱: Proposed Temporary Warehouse for Storage of Vehicle, Spare Parts with Ancillary Site Office for a Period of 3 Years at Lots 1149S.A(Part) & 1149RP(Part) in D.D. 119, Pak Sha Tsuen, Yuen Long, N.T.	Drawing Title 圖目: Proposed Fire Service Installations Plan	Remarks 備註: (F.E.) 9 litre water type fire extinguisher Scale 比例: 1:250
	Drawing No. 圖號: Figure 1	

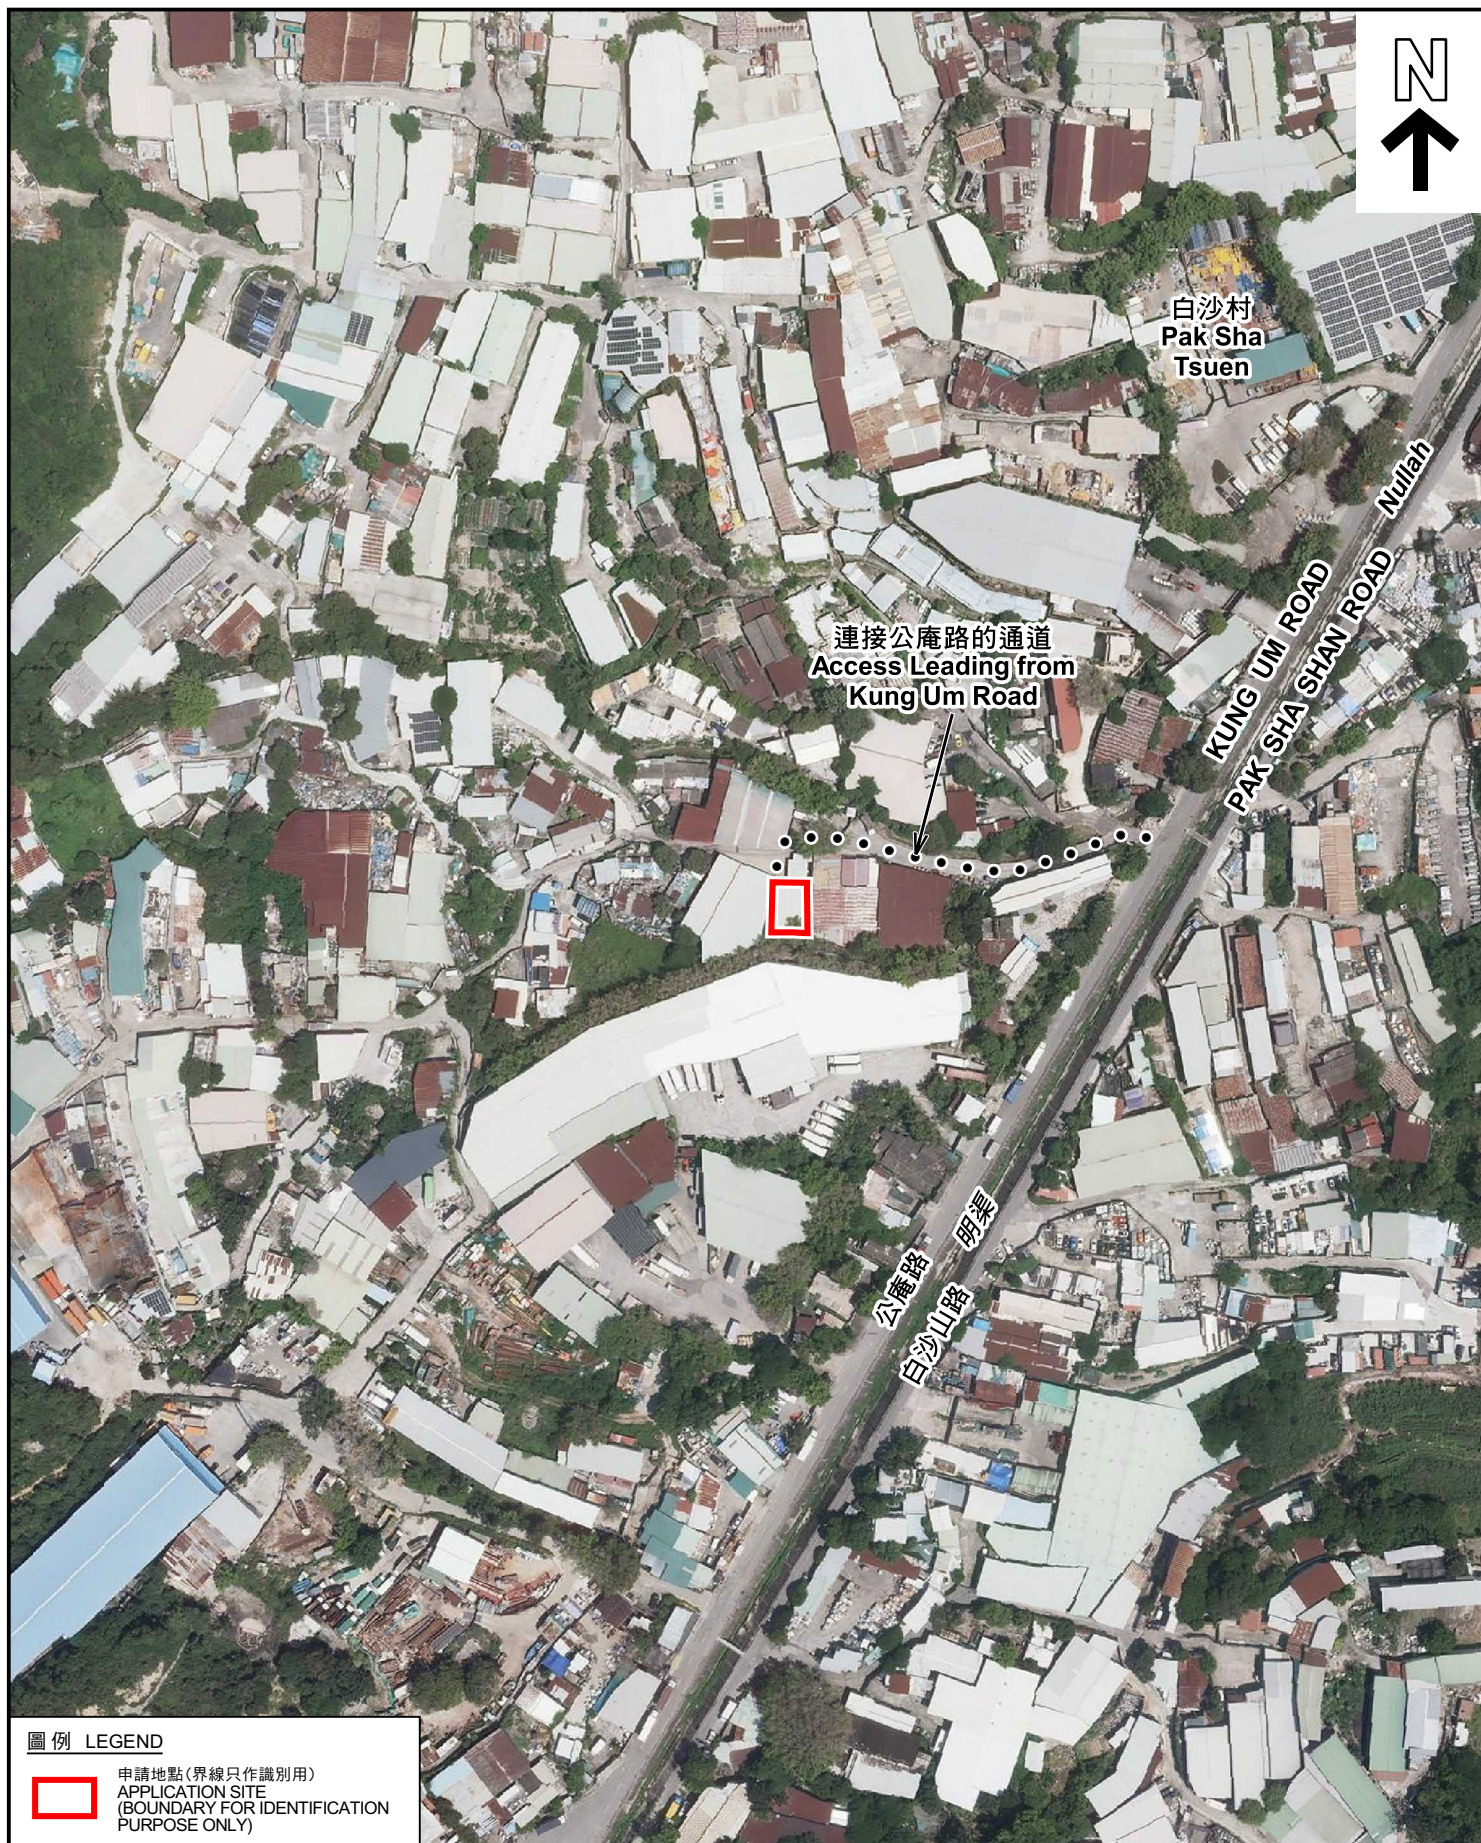

圖例 LEGEND



申請地點(界線只作識別用)
APPLICATION SITE
(BOUNDARY FOR IDENTIFICATION
PURPOSE ONLY)

本摘要圖於2022年10月3日擬備，所根據
的資料為地政總署於2021年8月22日拍得
的航攝照片編號 E140576C
EXTRACT PLAN PREPARED ON 3.10.2022
BASED ON AERIAL PHOTO No.
E140576C TAKEN ON 22.8.2021 BY
LANDS DEPARTMENT

航攝照片 AERIAL PHOTO


臨時貨倉存放汽車及汽車零件連附屬場地辦公室用途的規劃許可續期(為期3年)
元朗白沙村丈量約份第119約地段第1149號A分段(部分)及第1149號餘段(部分)
RENEWAL OF PLANNING APPROVAL FOR TEMPORARY WAREHOUSE
FOR STORAGE OF VEHICLES AND SPARE PARTS WITH
ANCILLARY SITE OFFICE FOR A PERIOD OF 3 YEARS
LOTS 1149 S.A (PART) AND 1149 RP (PART)
IN D.D.119, PAK SHA TSUEN, YUEN LONG

規劃署
PLANNING
DEPARTMENT



參考編號
REFERENCE No.
AYL-TYST/1182

圖 PLAN
A-3

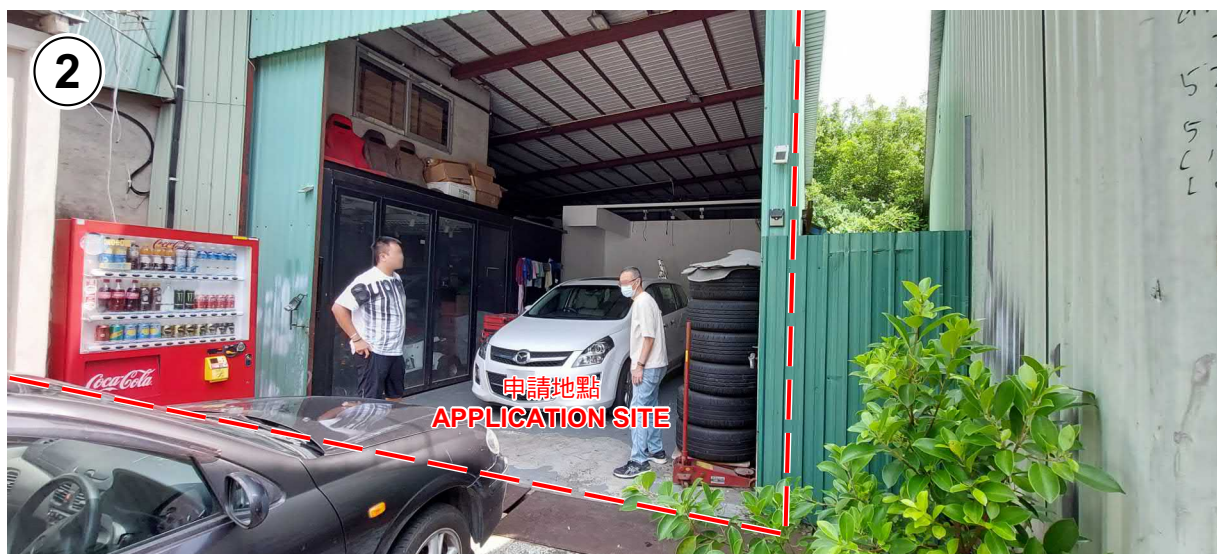

申請地點界線只作識別用 APPLICATION SITE BOUNDARY FOR IDENTIFICATION PURPOSE ONLY

實地照片 SITE PHOTOS

臨時貨倉存放汽車及汽車零件連附屬場地辦公室用途的規劃許可續期(為期3年)
元朗白沙村丈量約份第119約地段第1149號A分段(部分)及第1149號餘段(部分)
RENEWAL OF PLANNING APPROVAL FOR TEMPORARY WAREHOUSE
FOR STORAGE OF VEHICLES AND SPARE PARTS WITH
ANCILLARY SITE OFFICE FOR A PERIOD OF 3 YEARS
LOTS 1149 S.A (PART) AND 1149 RP (PART)
IN D.D.119, PAK SHA TSUEN, YUEN LONG

規劃署
PLANNING
DEPARTMENT



參考編號
REFERENCE No.
AYL-TYST/1182

圖 PLAN
A-4

本圖於2022年10月3日擬備，所根據的資料為攝於2022年9月2日的實地照片
PLAN PREPARED ON 3.10.2022
BASED ON SITE PHOTOS
TAKEN ON 2.9.2022