


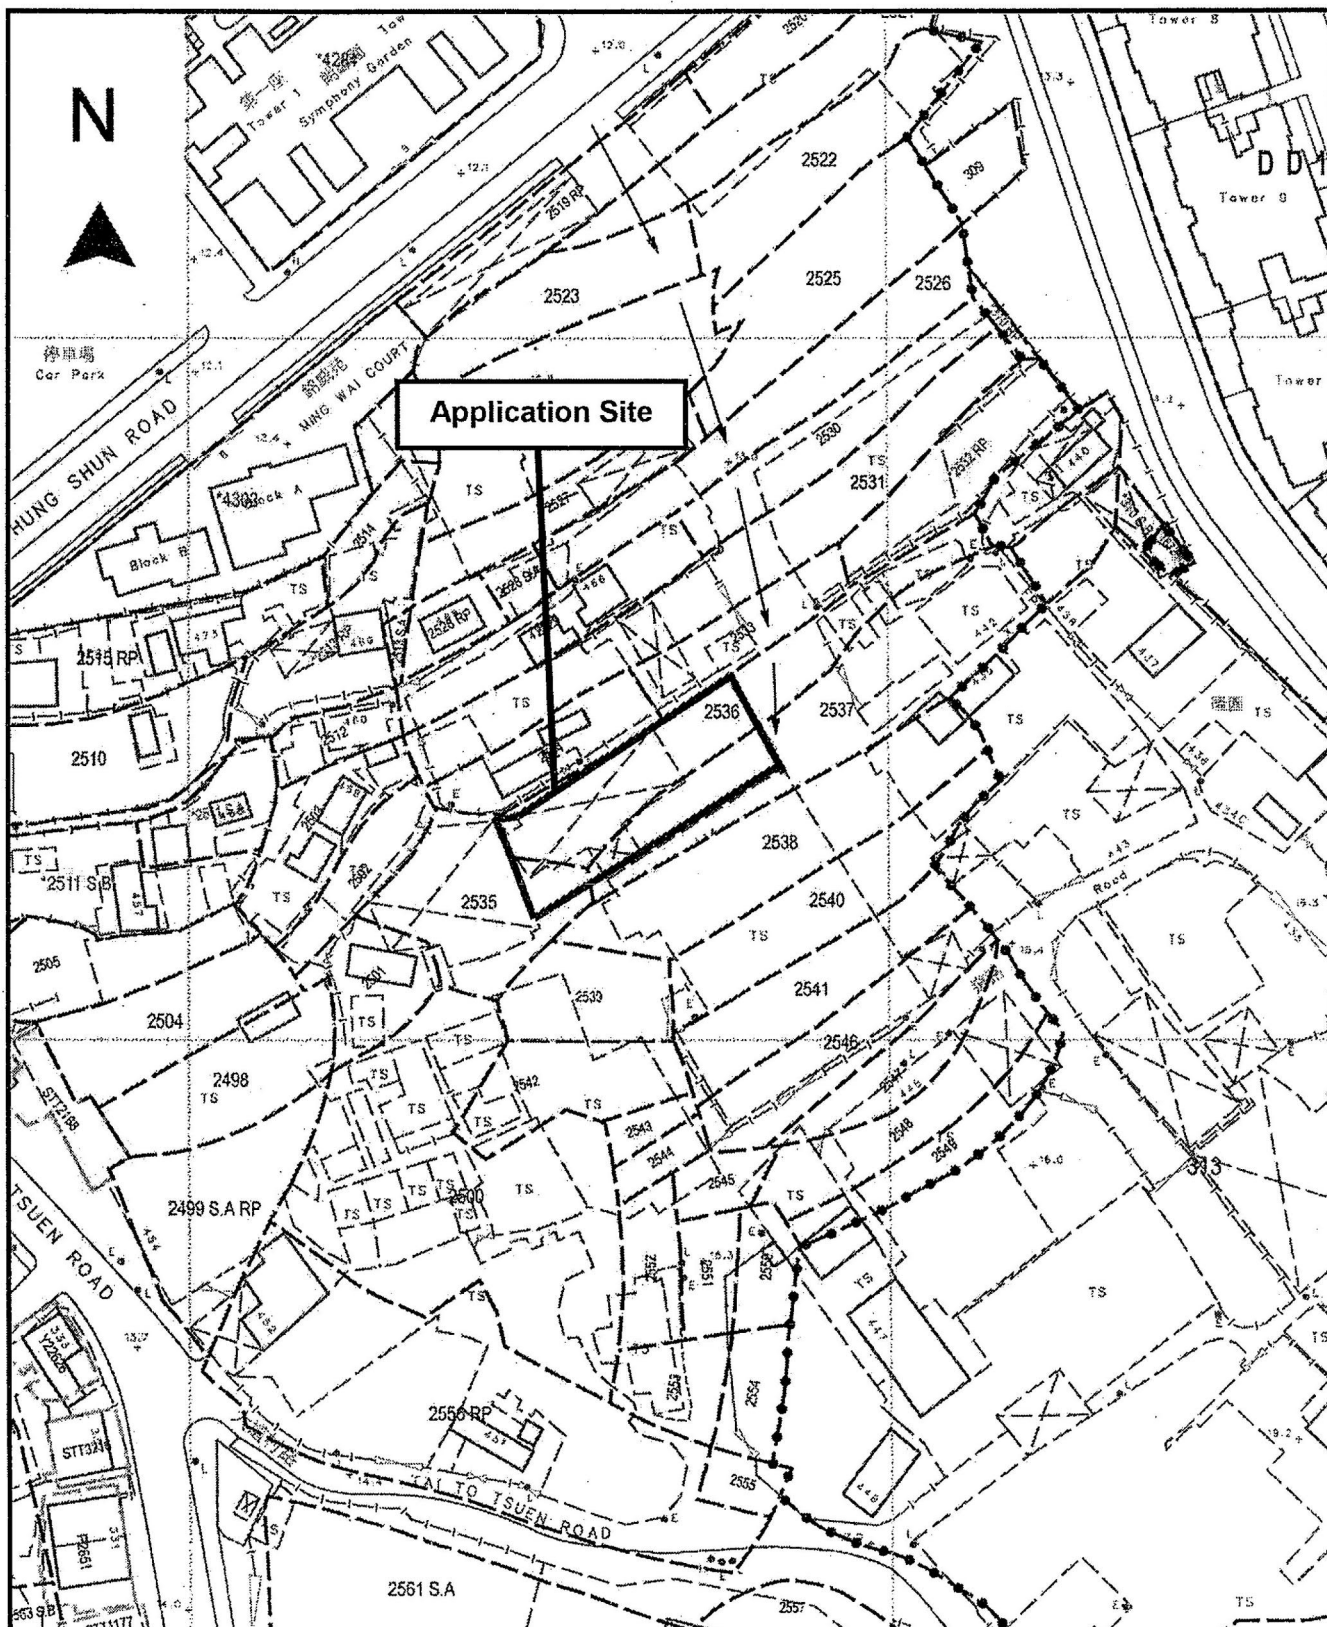


Project 項目名稱: Proposed Temporary Shop and Services (Shop for Selling Metal Ware) for a Period of 3 Years at Lots 2535 (Part), 2536 (Part), & 2537 (Part) in D.D. 124, Hung Shui Kiu, Yuen Long, N.T.	Drawing Title 圖目: Vehicular Access Plan Drawing No. 圖號: Figure 2	Remarks 備註: → Vehicular access leading from Hung Shun Road Scale 比例: 4:1000
--	--	---

AYL-TYST/1194
(摘錄自申請人於 5. 12. 2022 呈交的申請書)
(Extract from Applicant's Submission of 5.12.2022)

參考編號
REFERENCE No.
AYL-TYST/1194 & 1195

繪圖 DRAWING
A-1a

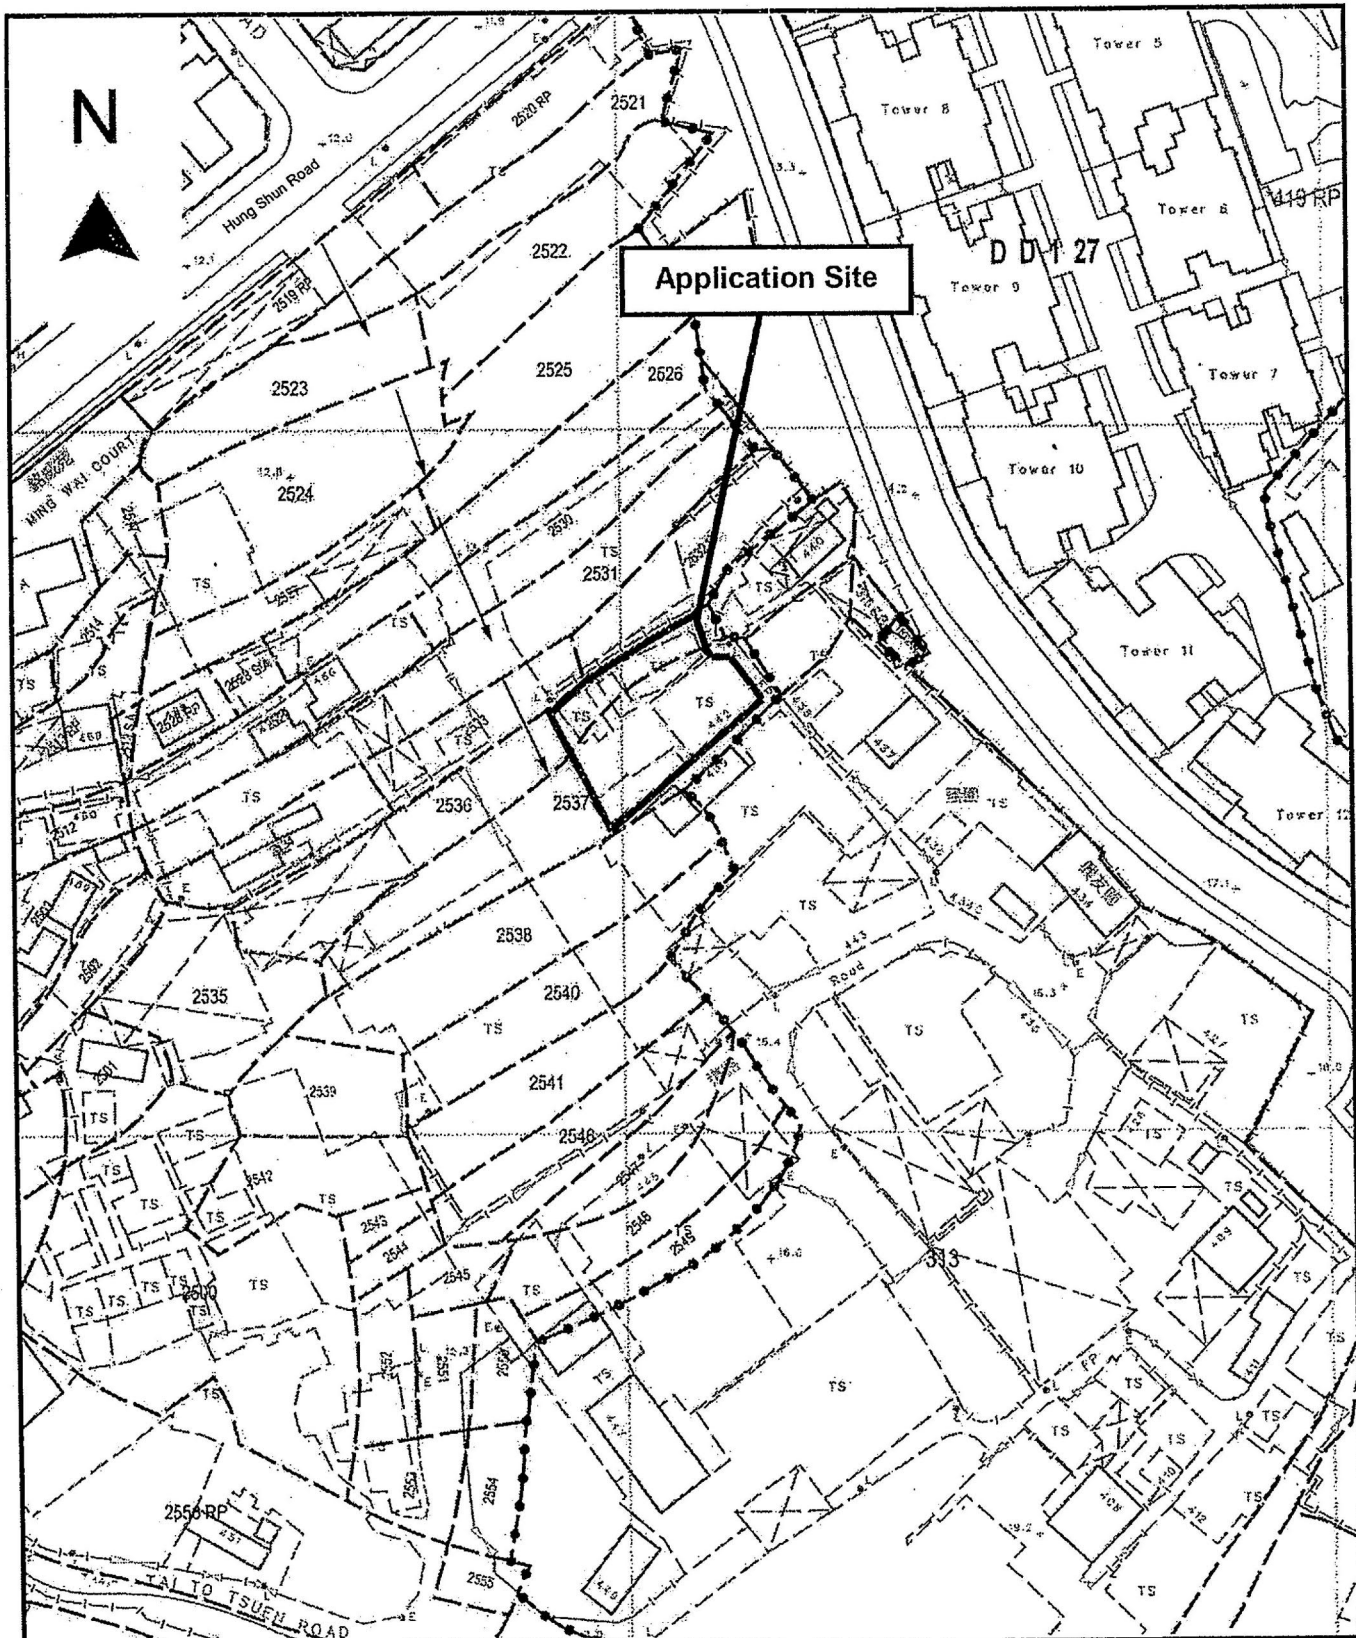

Project 項目名稱:

Proposed Temporary Shop and Services (Shop for Selling Building Materials) for a Period of 3 Years at Lots 2536 (Part), & 2537 (Part) in D.D. 124, Hung Shui Kiu, Yuen Long, N.T.

Drawing Title 圖目:

Vehicular Access Plan

Drawing No. 圖號:

Figure 2

Remarks 備註:

→ Vehicular access leading from Hung Shun Road

Scale 比例:

1:1000

AYL-TYST/1195
(摘錄自申請人於 5.12.2022 呈交的申請書)
(Extract from Applicant's
Submission of 5.12.2022)

參考編號
REFERENCE No.
AYL-TYST/1194 & 1195

繪圖 DRAWING
A-1b


N



Structure 2
Site office
GFA: Not exceeding 70m²
Height: Not exceeding 6m
No. of storey: 2

Structure 1
Shop & services
(Shop for selling metal ware)
GFA: Not exceeding 230m²
Height: Not exceeding 6m
No. of storey: 1

Structure 3
Portable toilet
GFA: Not exceeding 2m²
Height: Not exceeding 3m
No. of storey: 1

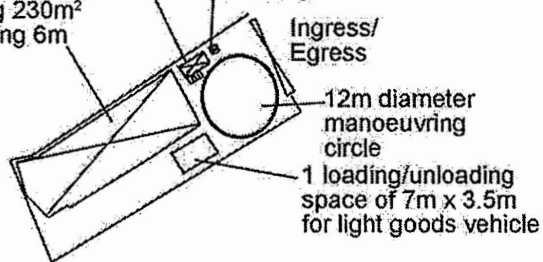

Project 項目名稱:

Proposed Temporary Shop and Services (Shop for Selling Metal Ware) for a Period of 3 Years at Lots 2535 (Part), 2536 (Part), & 2537 (Part) in D.D. 124, Hung Shui Kiu, Yuen Long, N.T.

Drawing Title 圖目:

Proposed Layout Plan

Remarks 備註:

Drawing No. 圖號:

Figure 3

Scale 比例:


1:1000

AYL-TYST/1194
(摘錄自申請人於 5. 12. 2022 呈交的申請書)
(Extract from Applicant's
Submission of 5.12.2022)

參考編號
REFERENCE No.
AYL-TYST/1194 & 1195

繪圖 DRAWING
A-2a

N


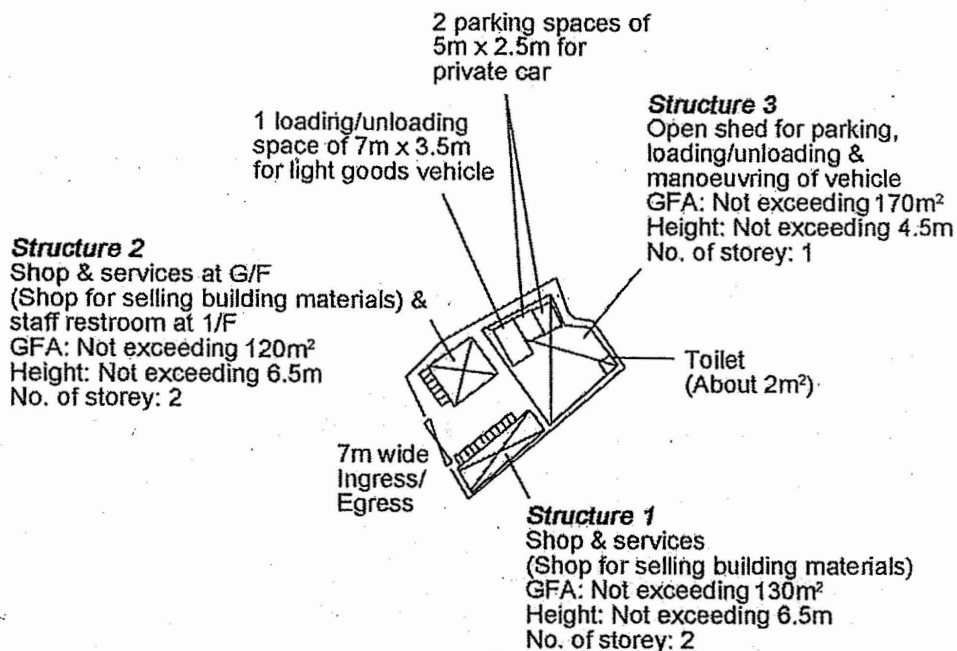


Project 項目名稱: Proposed Temporary Shop and Services (Shop for Selling Building Materials) for a Period of 3 Years at Lots 2536 (Part), & 2537 (Part) in D.D. 124, Hung Shui Kiu, Yuen Long, N.T.	Drawing Title 圖目: Proposed Layout Plan Drawing No. 圖號: Figure 3	Remarks 備註: Scale 比例: 1:1000
---	---	---


AYL-TYST/1195
(摘錄自申請人於 5. 12. 2022 呈交的申請書)
(Extract from Applicant's Submission of 5.12.2022)

參考編號
REFERENCE No.
AYL-TYST/1194 & 1195

繪圖 DRAWING
A-2b

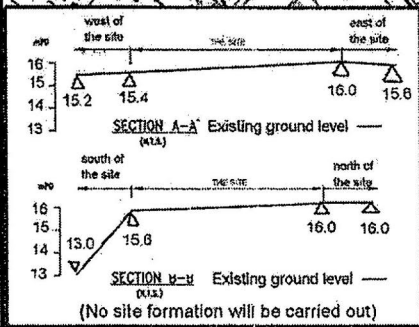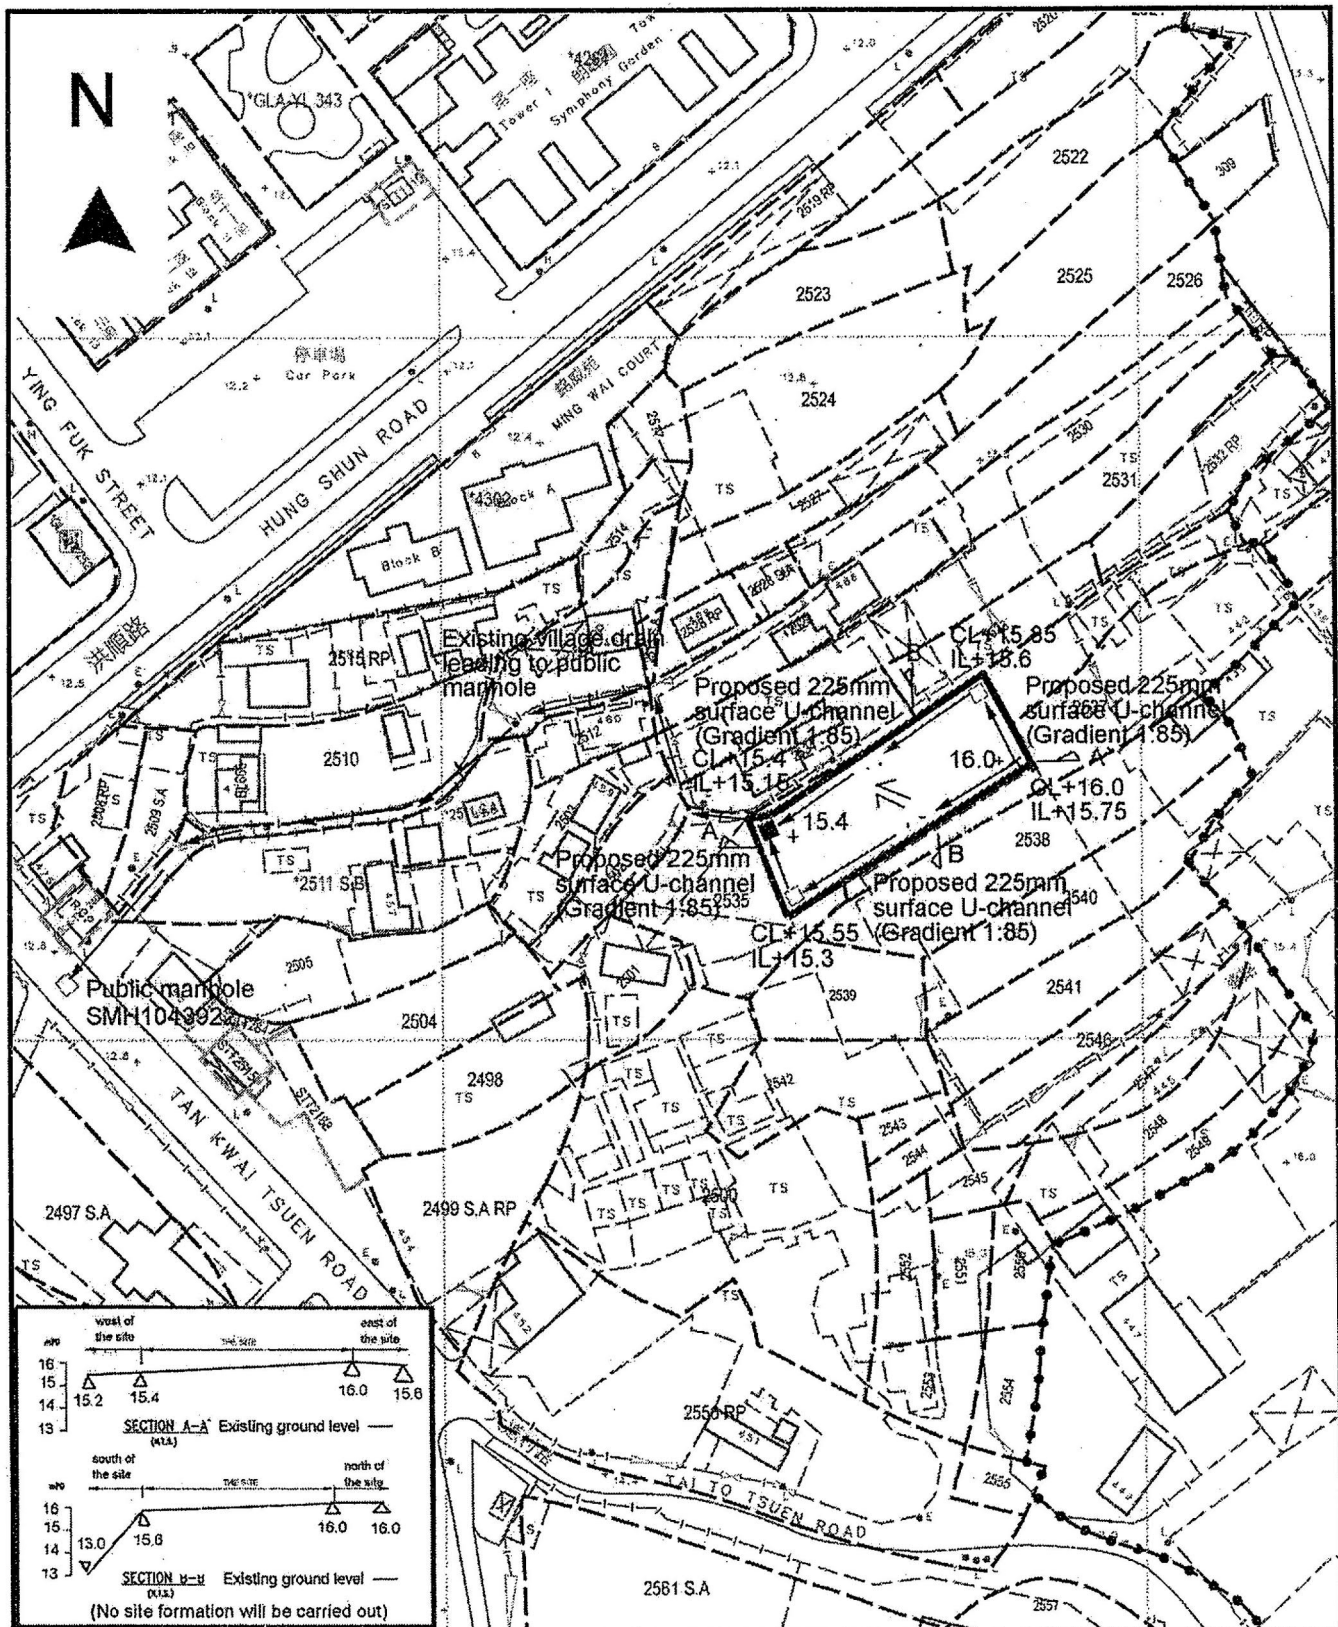

Project 項目名稱: Proposed Temporary Shop and Services (Shop for Selling Metal Ware) for a Period of 3 Years at Lots 2535 (Part), 2536 (Part), & 2537 (Part) in D.D. 124, Hung Shui Kiu, Yuen Long, N.T.	Drawing Title 圖目: Proposed Drainage Plan Drawing No. 圖號: Figure 4	Remarks 備註: +16.0 Level (in mPD) ← Flow of surface runoff □ Proposed catchpit ■ Catchpit with sand trap Scale 比例: 4:1000
--	---	---

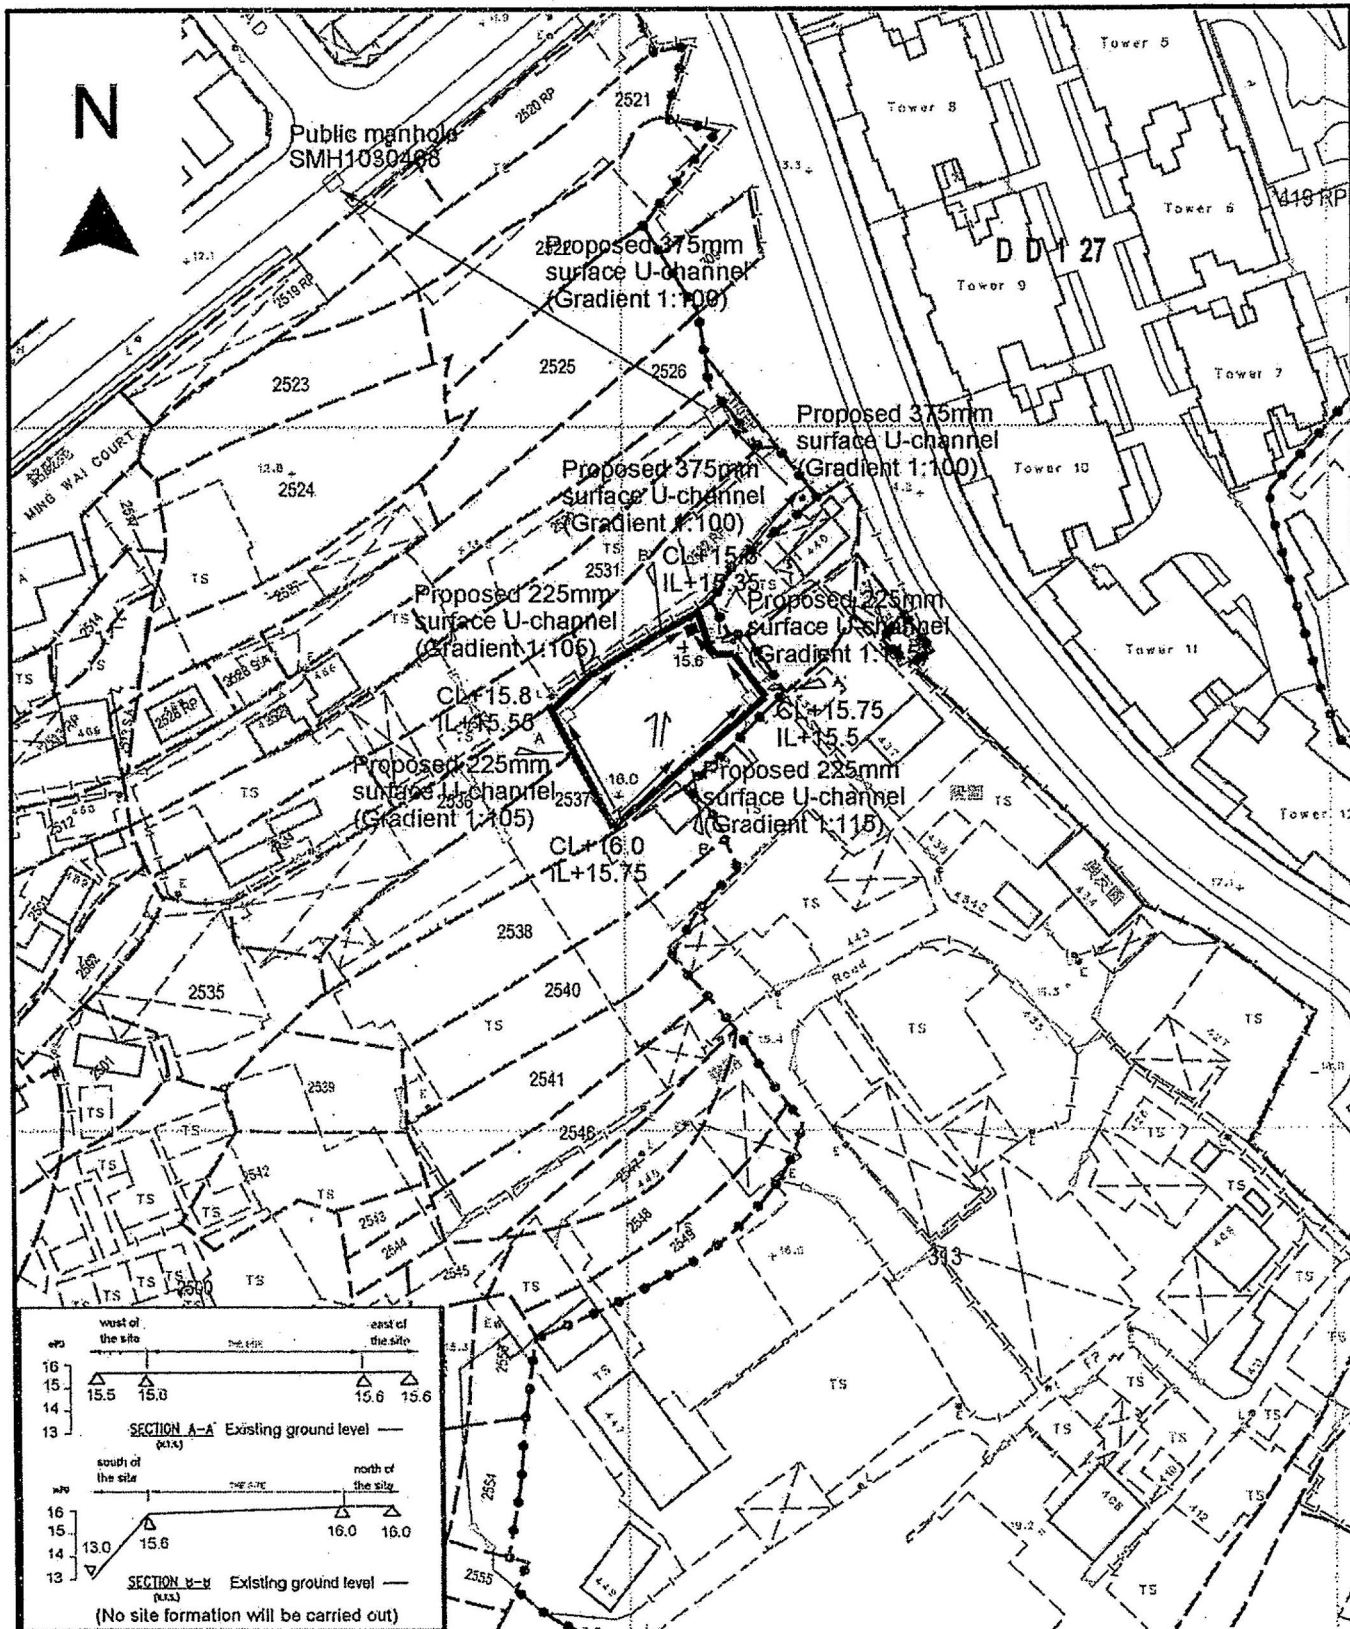

Project 項目名稱:

Proposed Temporary Shop and Services (Shop for Selling Building Materials) for a Period of 3 Years at Lots 2536 (Part), & 2537 (Part) in D.D. 124, Hung Shui Kiu, Yuen Long, N.T.

Drawing Title 圖目:

Proposed Drainage Plan

Drawing No. 圖號:

Figure 4

Remarks 備註:

- +16.0 Level (in mPD)
- ← Flow of surface runoff
- Proposed catchpit
- Catchpit with sand trap


Scale 比例:

4:1000

AYL-TYST/1195
(摘錄自申請人於 5.12.2022 呈交的申請書)
(Extract from Applicant's
Submission of 5.12.2022)

參考編號
REFERENCE No.
AYL-TYST/1194 & 1195

繪圖 DRAWING
A-3b

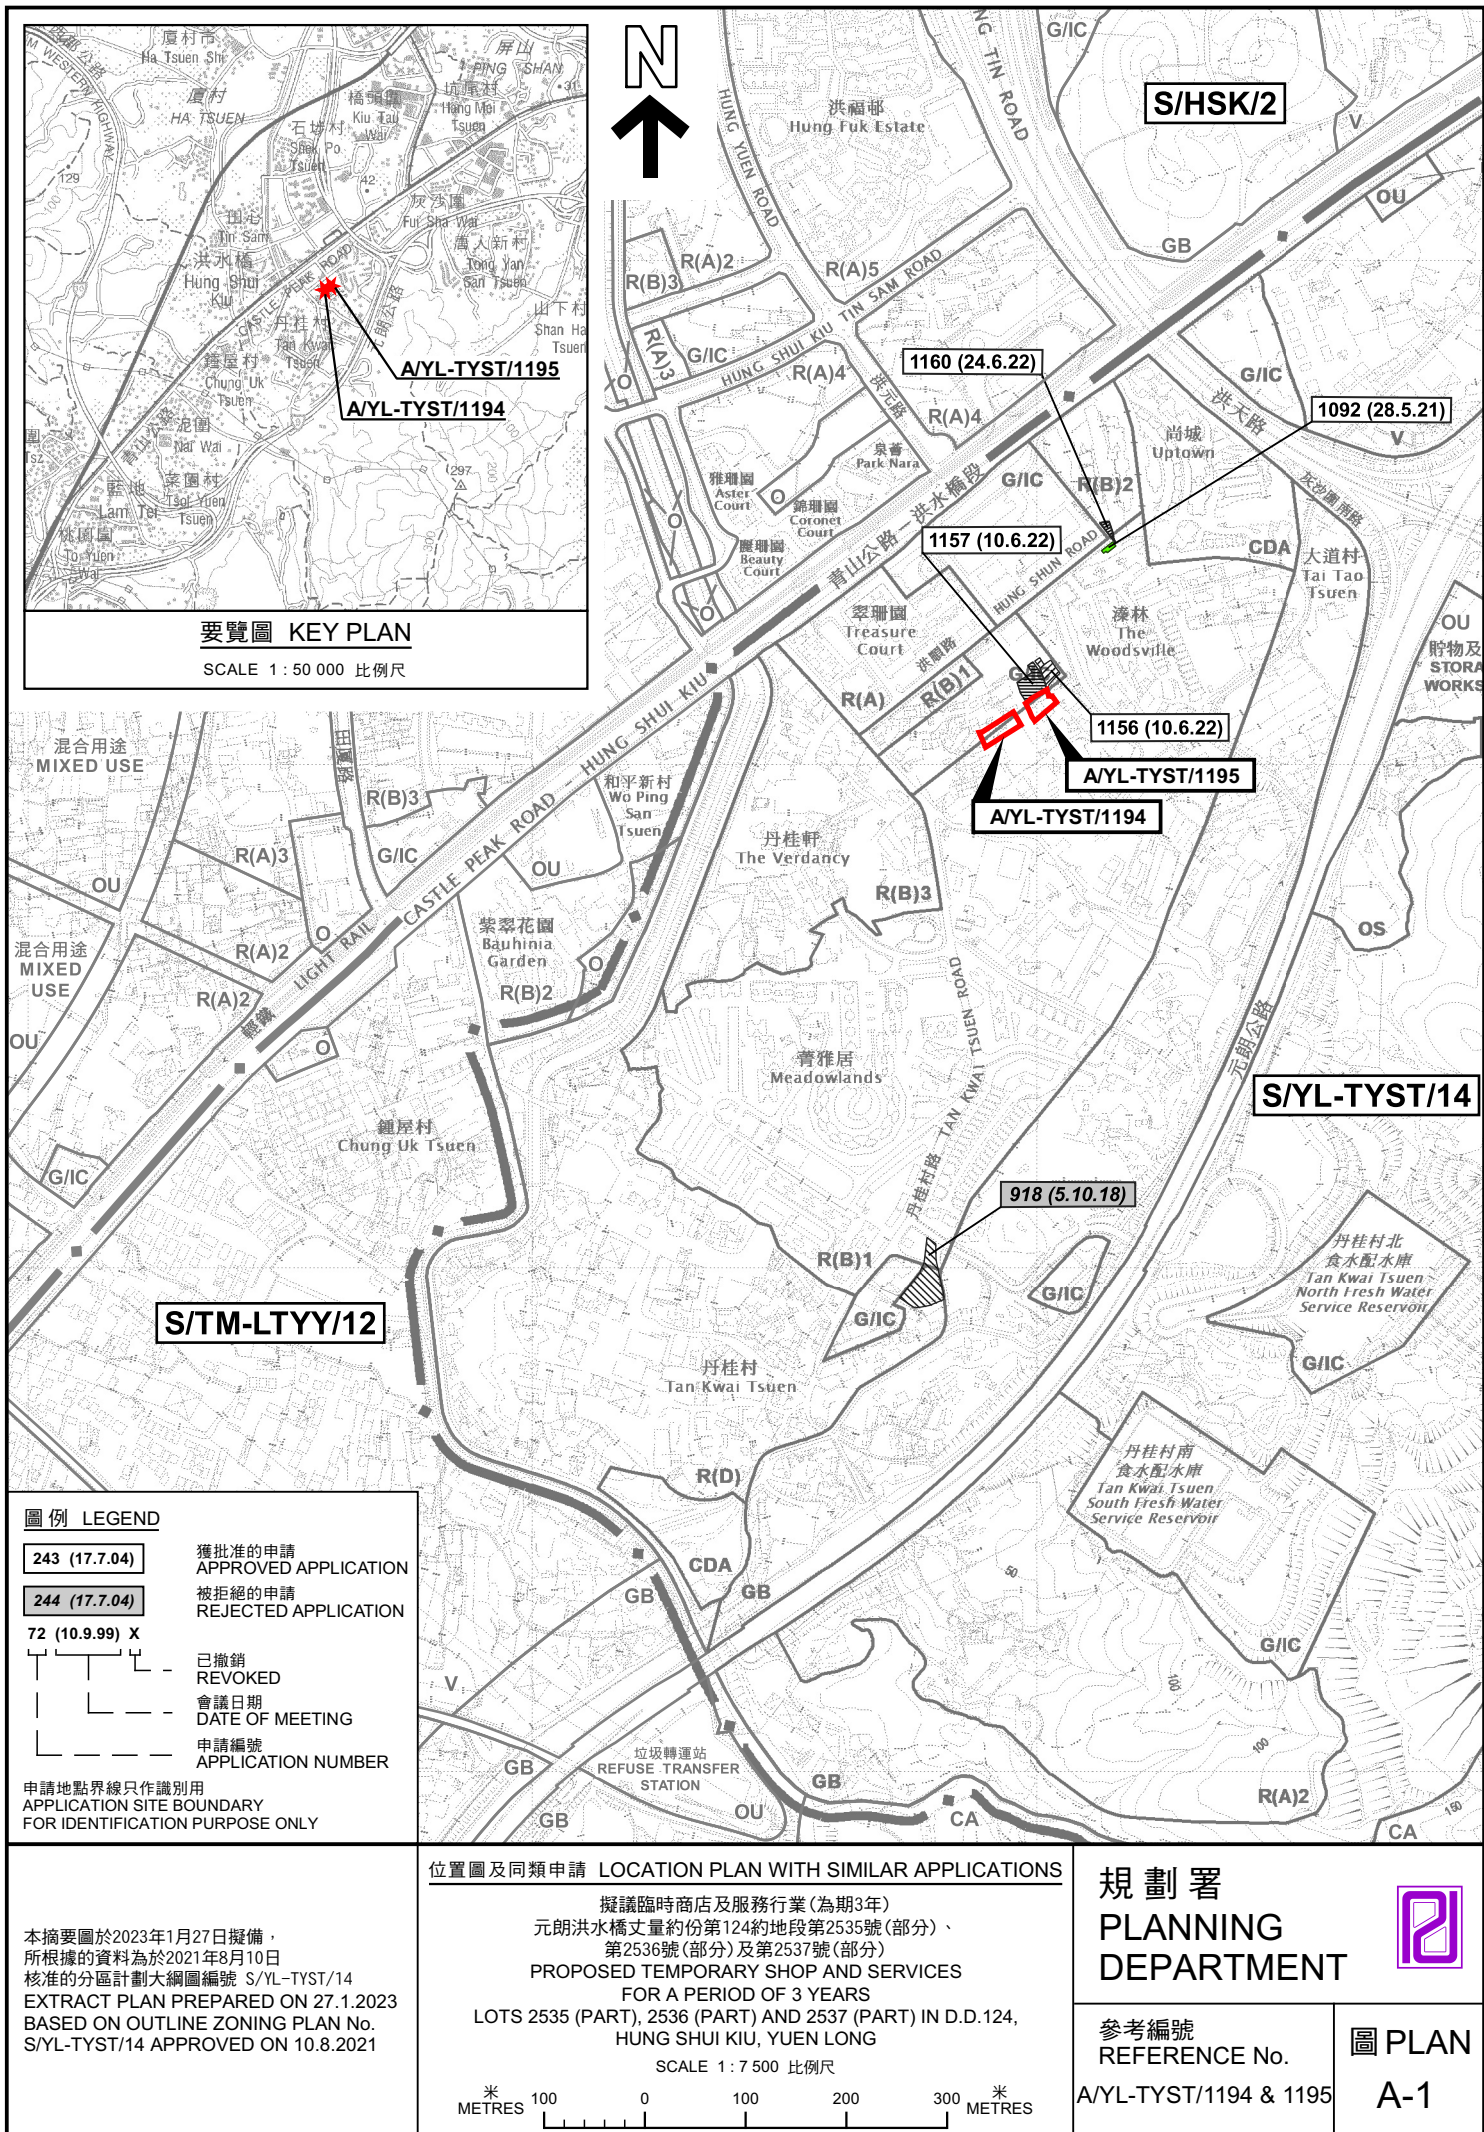



圖例 LEGEND



申請地點(界線只作識別用)
APPLICATION SITE
(BOUNDARY FOR IDENTIFICATION
PURPOSE ONLY)

本摘要圖於2023年1月13日擬備，所根據的資料為地政總署於2022年2月14日拍得的航攝照片編號 E148037C
EXTRACT PLAN PREPARED ON 13.1.2023
BASED ON AERIAL PHOTO No.
E148037C TAKEN ON 14.2.2022 BY
LANDS DEPARTMENT

航攝照片 AERIAL PHOTO

擬議臨時商店及服務行業(為期3年)
元朗洪水橋丈量約份第124約地段第2535號(部分)、
第2536號(部分)及第2537號(部分)
PROPOSED TEMPORARY SHOP AND SERVICES
FOR A PERIOD OF 3 YEARS
LOTS 2535 (PART), 2536 (PART) AND 2537 (PART) IN D.D.124,
HUNG SHUI KIU, YUEN LONG

規劃署
PLANNING
DEPARTMENT



參考編號
REFERENCE No.
A/YL-TYST/1194 & 1195

圖 PLAN
A-3

1



2



實地照片 SITE PHOTOS

擬議臨時商店及服務行業(為期3年)
元朗洪水橋丈量約份第124約地段第2535號(部分)、
第2536號(部分)及第2537號(部分)
PROPOSED TEMPORARY SHOP AND SERVICES
FOR A PERIOD OF 3 YEARS
LOTS 2535 (PART), 2536 (PART) AND 2537 (PART) IN D.D.124,
HUNG SHUI KIU, YUEN LONG

規劃署
PLANNING
DEPARTMENT



參考編號
REFERENCE No.
A/YL-TYST/1194 & 1195

圖 PLAN
A-4a

本圖於2023年1月17日擬備，所根據的
資料為攝於2022年12月13日的實地照片
PLAN PREPARED ON 17.1.2023
BASED ON SITE PHOTOS
TAKEN ON 13.12.2022

3



4



實地照片 SITE PHOTOS

擬議臨時商店及服務行業(為期3年)
元朗洪水橋丈量約份第124約地段第2535號(部分)、
第2536號(部分)及第2537號(部分)
PROPOSED TEMPORARY SHOP AND SERVICES
FOR A PERIOD OF 3 YEARS
LOTS 2535 (PART), 2536 (PART) AND 2537 (PART) IN D.D.124,
HUNG SHUI KIU, YUEN LONG

規劃署
PLANNING
DEPARTMENT



參考編號
REFERENCE No.
A/YL-TYST/1194 & 1195

圖 PLAN
A-4b

本圖於2023年1月17日擬備，所根據的
資料為攝於2022年12月13日的實地照片
PLAN PREPARED ON 17.1.2023
BASED ON SITE PHOTOS
TAKEN ON 13.12.2022

5



6



7



申請地點界線只作識別用 APPLICATION SITE BOUNDARY FOR IDENTIFICATION PURPOSE ONLY

實地照片 SITE PHOTOS

擬議臨時商店及服務行業(為期3年)
元朗洪水橋丈量約份第124約地段第2535號(部分)、
第2536號(部分)及第2537號(部分)
PROPOSED TEMPORARY SHOP AND SERVICES
FOR A PERIOD OF 3 YEARS
LOTS 2535 (PART), 2536 (PART) AND 2537 (PART) IN D.D.124,
HUNG SHUI KIU, YUEN LONG

規劃署
PLANNING
DEPARTMENT



參考編號
REFERENCE No.
A/YL-TYST/1194 & 1195

圖 PLAN
A-4c

本圖於2023年1月17日擬備，所根據的
資料為攝於2022年12月13日的實地照片
PLAN PREPARED ON 17.1.2023
BASED ON SITE PHOTOS
TAKEN ON 13.12.2022