


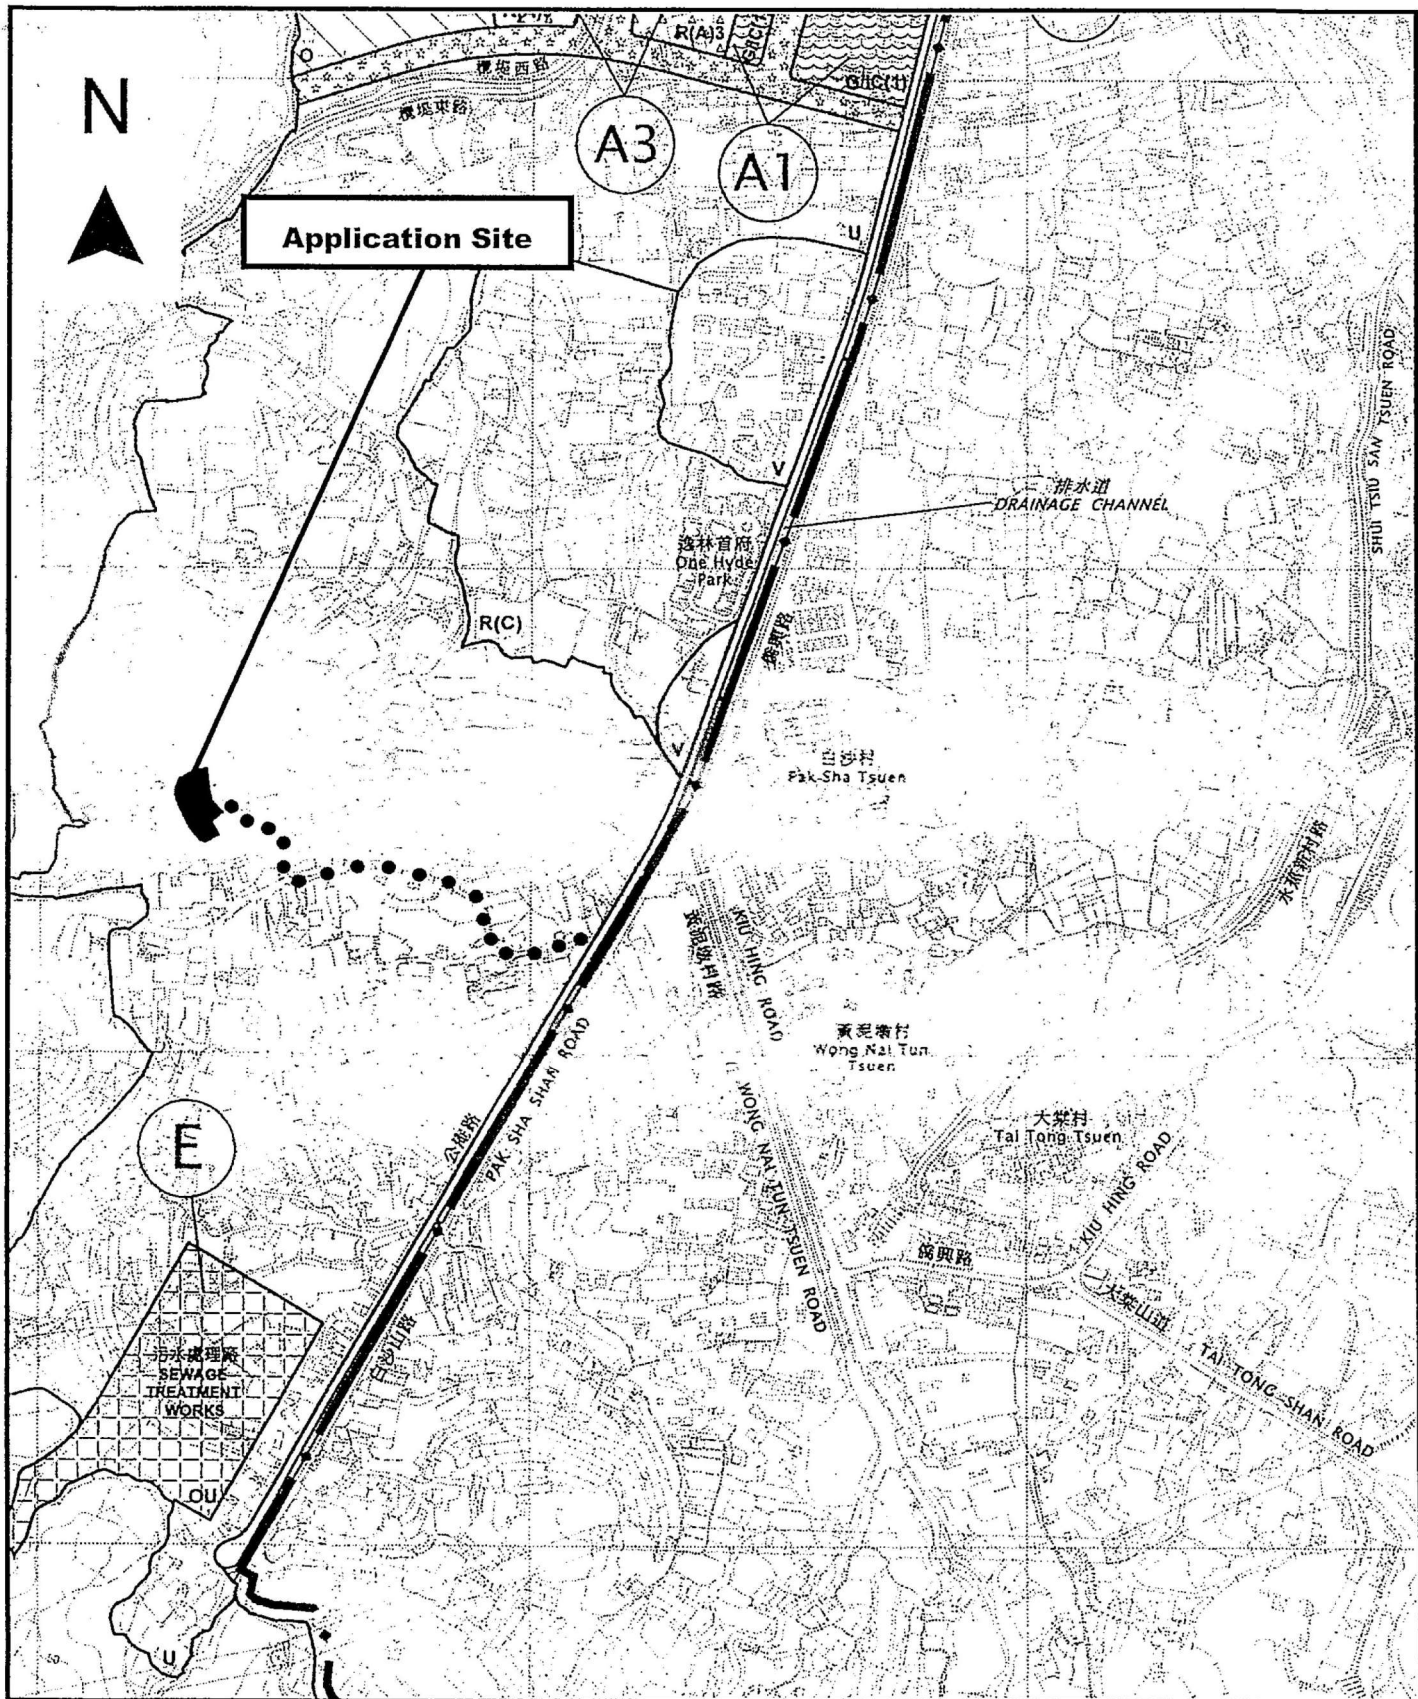

Project 項目名稱:

Proposed Temporary Warehouse for Storage of Electronic Goods for a Period of 3 Years at Lots 835 S.A, 835 S.B (Part), 836 (Part) & 837 (Part) in D.D. 119, Pak Sha Tsuen, Yuen Long, N.T.

Drawing Title 圖目:

Location Plan

Remarks 備註:

● ● ● Vehicular access leading from Kung Um Road via local track

Drawing No. 圖號:

Figure 2

Scale 比例:

1:7500

(摘錄自申請人於 16.2.2023 呈交的申請書)
(Extract from Applicant's
Submission of 16.2.2023)

參考編號


REFERENCE No.

AYL-TYST/1202

繪圖 DRAWING

A-1


N

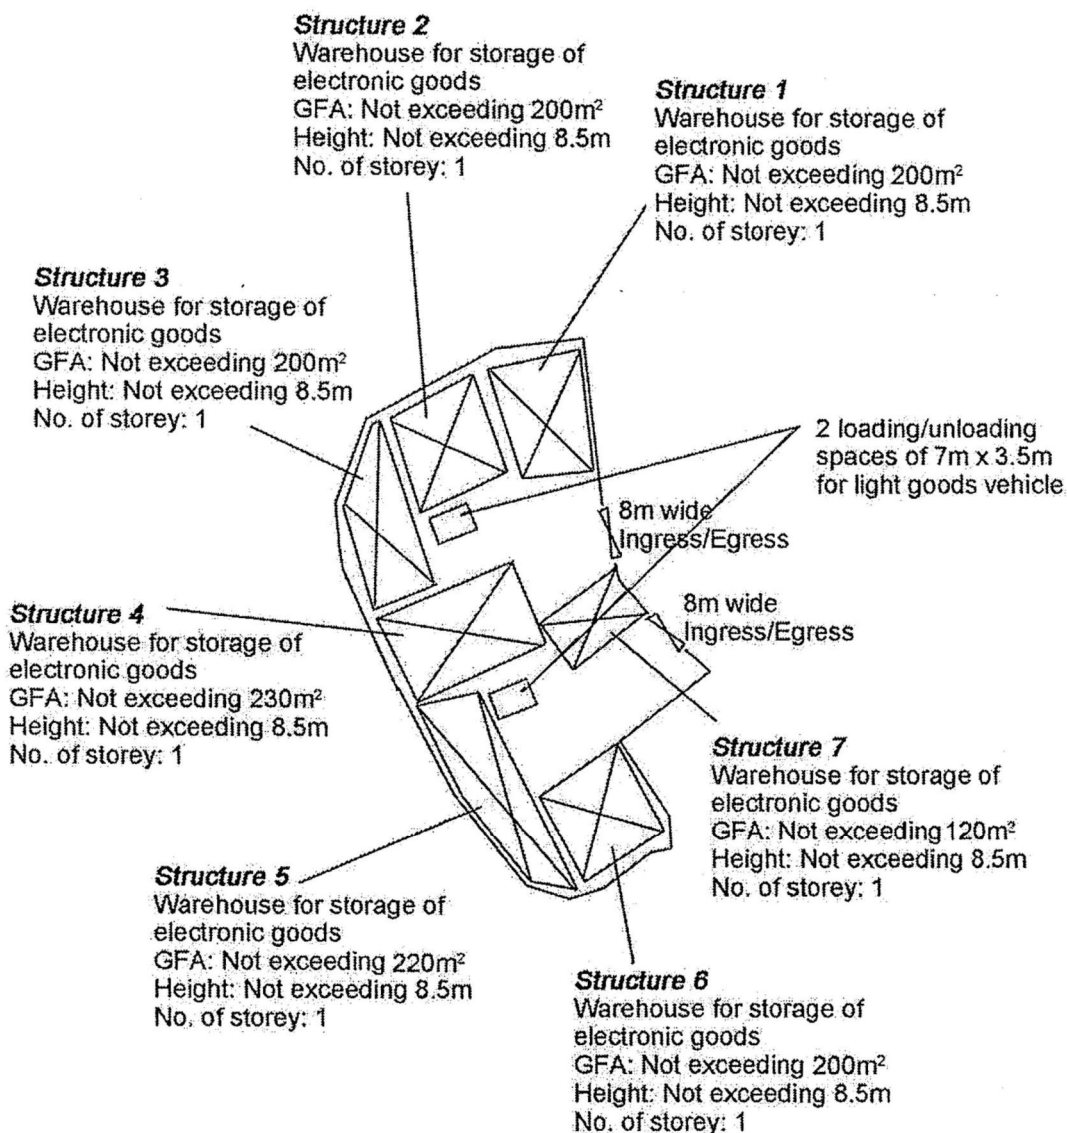

Project 項目名稱: Proposed Temporary Warehouse for Storage of Electronic Goods for a Period of 3 Years at Lots 835 S.A, 835 S.B (Part), 836 (Part) & 837 (Part) in D.D. 119, Pak Sha Tsuen, Yuen Long, N.T.	Drawing Title 圖目: Proposed Layout Plan Drawing No. 圖號: Figure 3	Remarks 備註: Scale 比例: 1:1000
---	---	---

(摘錄自申請人於 16.2.2023 呈交的申請書)
(Extract from Applicant's Submission of 16.2.2023)

參考編號 REFERENCE No. AYL-TYST/1202	繪圖 DRAWING A-2
---	---------------------------

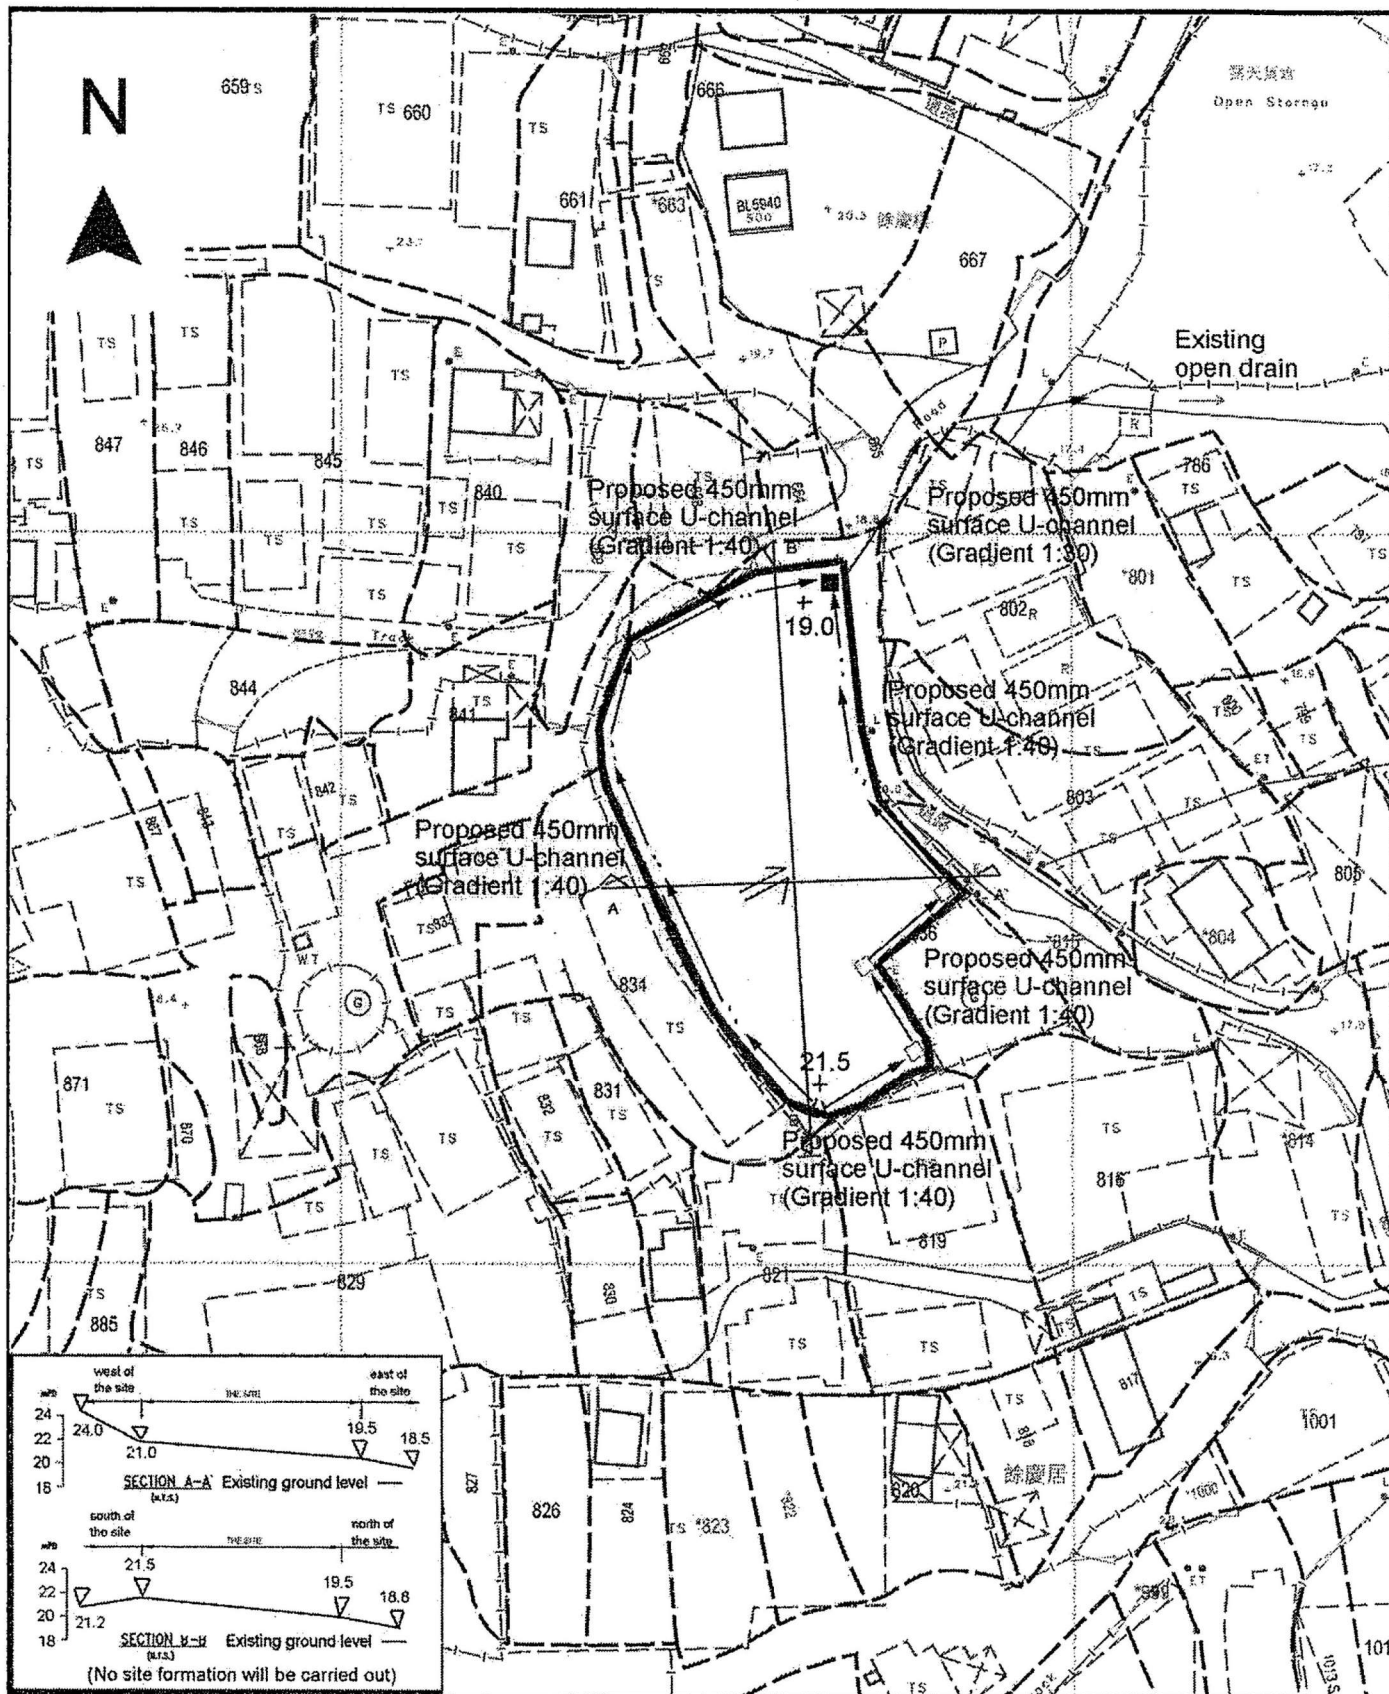

Project 項目名稱:

Proposed Temporary Warehouse for Storage of Electronic Goods for a Period of 3 Years at Lots 835 S.A, 835 S.B (Part), 836 (Part) & 837 (Part) in D.D. 119, Pak Sha Tsuen, Yuen Long, N.T.

Drawing Title 圖目:

Proposed Drainage Plan

Drawing No. 圖號:

Figure 4

Remarks 備註:

+19.5 Level (in mPD)

← Flow of surface runoff

□ Proposed catchpit

■ Catchpit with sand trap


Scale 比例:

1:1000

(摘錄自申請人於 16.2.2023 呈交的申請書)
(Extract from Applicant's
Submission of 16.2.2023)

參考編號
REFERENCE No.
A/YL-TYST/1202

繪圖 DRAWING
A-3

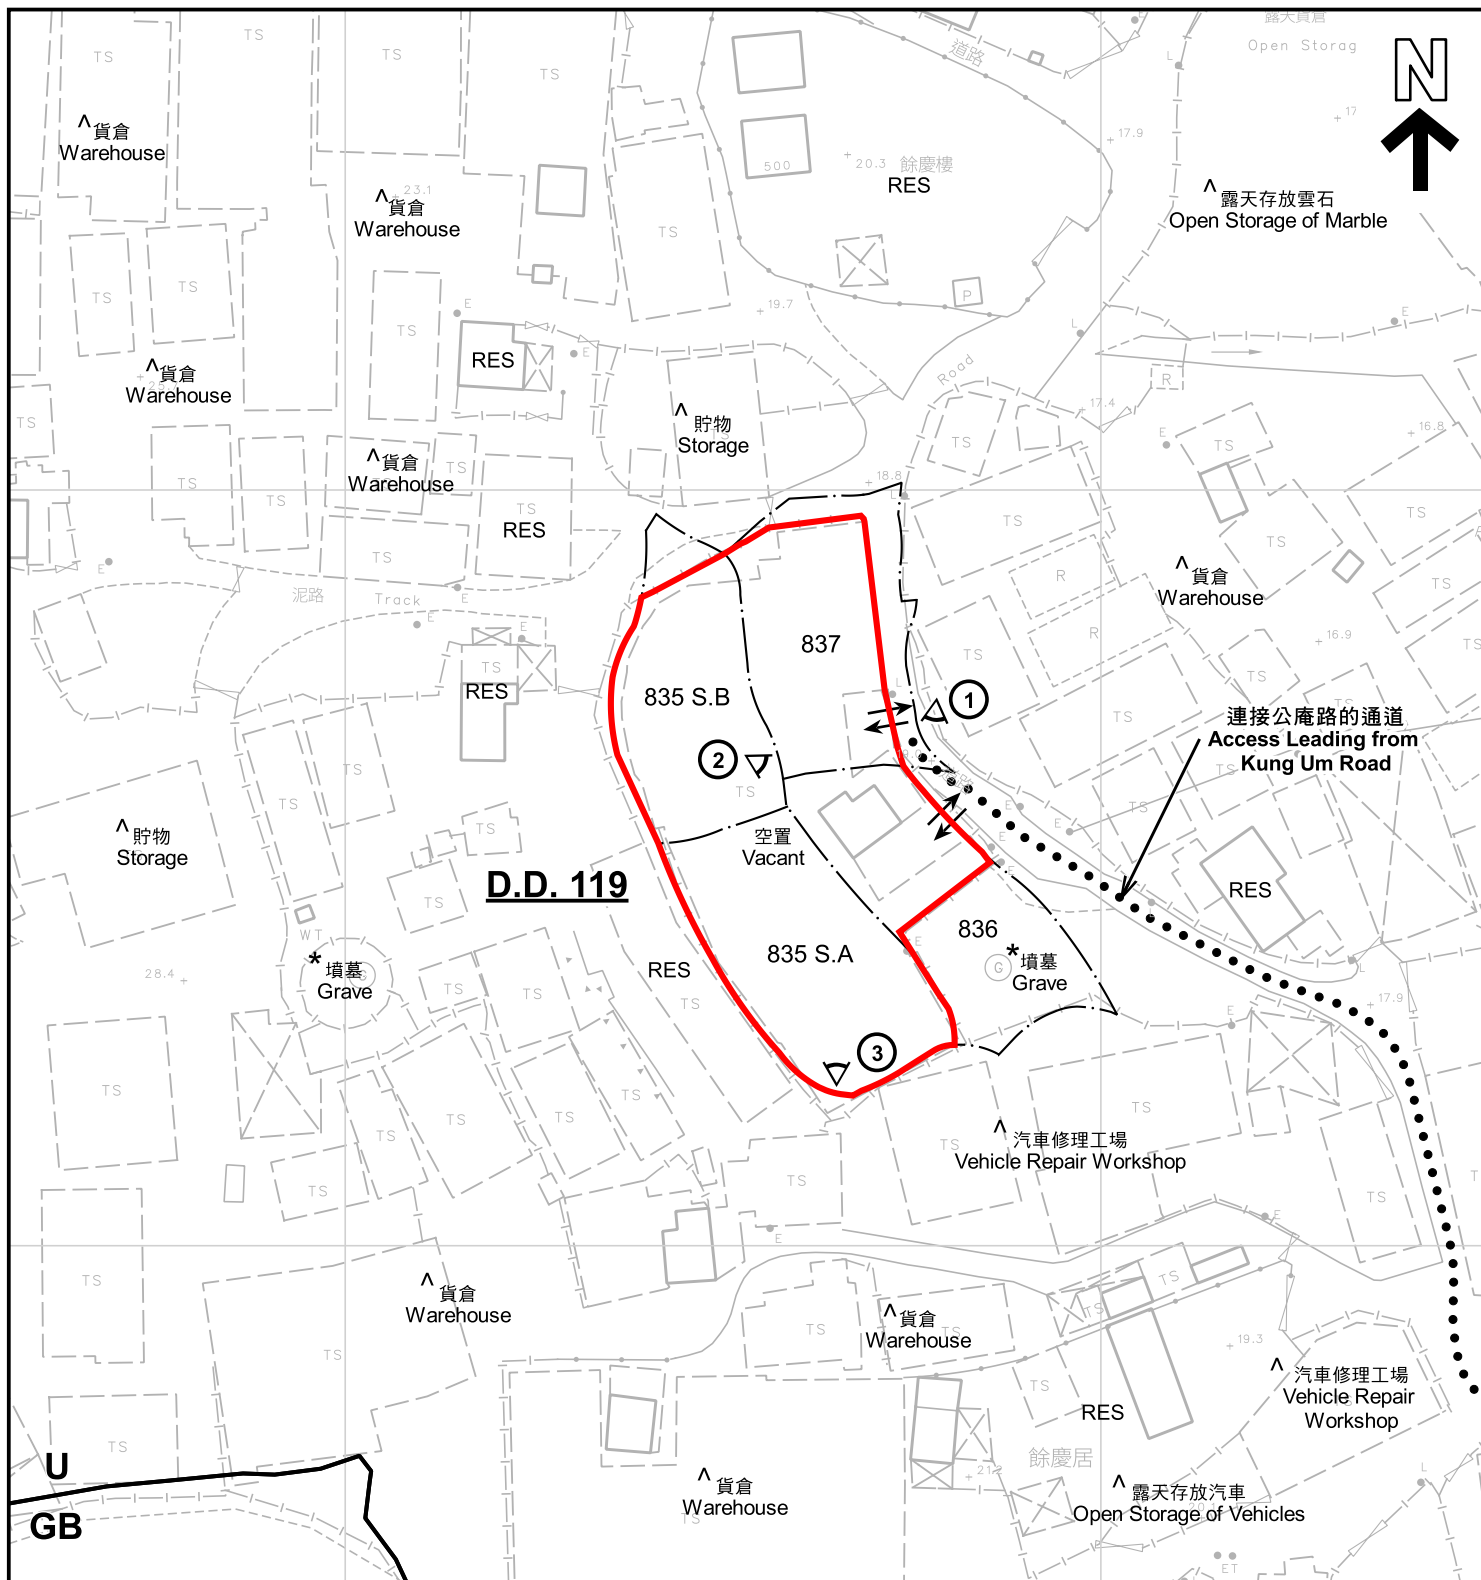

註釋 Notes :

- (1) 2023年2月3日勘測的土地用途
Land uses shown on this plan are in accordance with the land use survey conducted by the Planning Department on 3.2.2023
- (2) * 土地用途跟1993年6月21日勘測的土地用途一致
Indicates that the use is the same as that revealed by the land use survey conducted by the Planning Department on 21.6.1993
- (3) ^ 土地用途跟1993年6月21日勘測的土地用途有別
Indicates that the use is different from that revealed by the land use survey conducted by the Planning Department on 21.6.1993

圖例 LEGEND

- 申請地點 (界線只作識別用)**
APPLICATION SITE (BOUNDARY FOR IDENTIFICATION PURPOSE ONLY)
- U**
未決定用途
UNDETERMINED
- GB**
綠化地帶
GREEN BELT
- RES**
住用構築物
RESIDENTIAL STRUCTURES
- ①**
實地照片的觀景點
VIEWING POINT OF SITE PHOTO
- ↔**
入口/出口
INGRESS / EGRESS

平面圖 SITE PLAN

本摘要圖於2023年2月3日擬備，所根據的資料為測量圖編號 6-NW-19C 及 24A
EXTRACT PLAN PREPARED ON 3.2.2023
BASED ON SURVEY SHEETS No. 6-NW-19C & 24A

擬議臨時貨倉存放電子產品(為期3年)
元朗白沙村丈量約份第119約地段第835號A分段、
第835號B分段(部分)、第836號(部分)及第837號(部分)
PROPOSED TEMPORARY WAREHOUSE
FOR STORAGE OF ELECTRONIC GOODS FOR A PERIOD OF 3 YEARS
LOTS 835 S.A, 835 S.B (PART), 836 (PART) AND 837 (PART)
IN D.D. 119, PAK SHA TSUEN, YUEN LONG
SCALE 1 : 1 000 比例尺

米 20 0 20 40 米
METRES

規劃署
PLANNING
DEPARTMENT



參考編號
REFERENCE No.
A/YL-TYST/1202

圖 PLAN
A-2



圖例 LEGEND



申請地點(界線只作識別用)
APPLICATION SITE
(BOUNDARY FOR IDENTIFICATION
PURPOSE ONLY)

航攝照片 AERIAL PHOTO

本摘要圖於2023年2月16日擬備，所根據的資料為地政總署於2022年2月14日拍得的航攝照片編號 E148400C
EXTRACT PLAN PREPARED ON 16.2.2023
BASED ON AERIAL PHOTO No.
E148400C TAKEN ON 14.2.2022 BY
LANDS DEPARTMENT

擬議臨時貨倉存放電子產品(為期3年)
元朗白沙村丈量約份第119約地段第835號A分段、
第835號B分段(部分)、第836號(部分)及第837號(部分)
PROPOSED TEMPORARY WAREHOUSE
FOR STORAGE OF ELECTRONIC GOODS FOR A PERIOD OF 3 YEARS
LOTS 835 S.A, 835 S.B (PART), 836 (PART) AND 837 (PART)
IN D.D 119, PAK SHA TSUEN, YUEN LONG


規劃署
PLANNING
DEPARTMENT



參考編號
REFERENCE No.
A/YL-TYST/1202

圖 PLAN
A-3

1

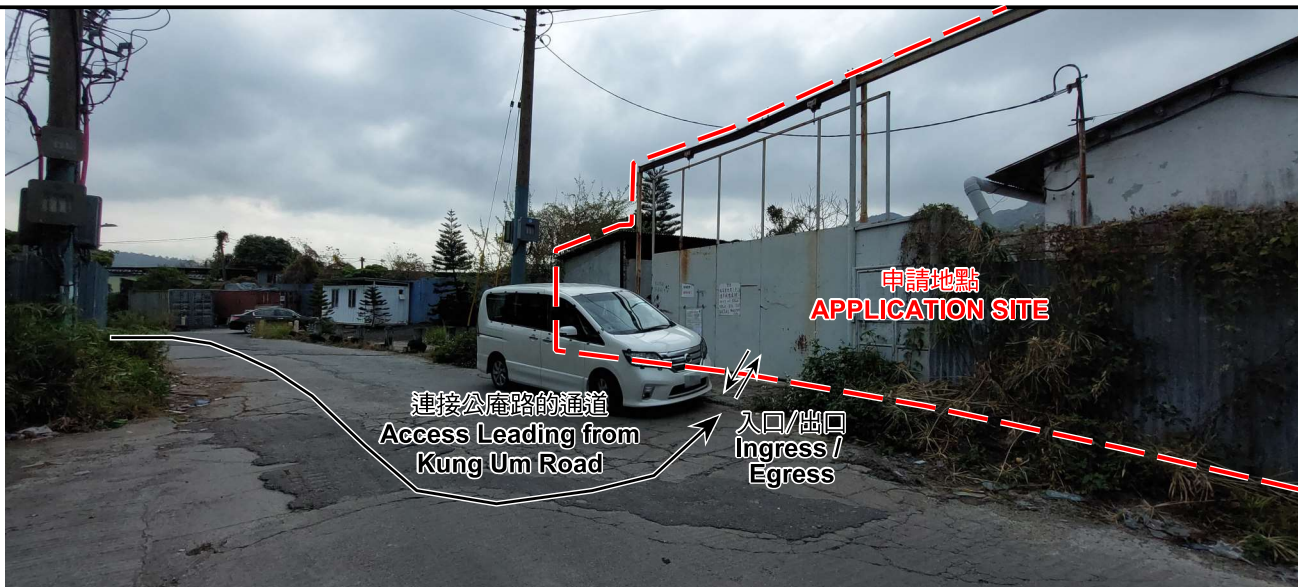

2



3



申請地點界線只作識別用 APPLICATION SITE BOUNDARY FOR IDENTIFICATION PURPOSE ONLY

實地照片 SITE PHOTOS

本圖於2023年2月16日擬備，所根據的資料為攝於2023年2月3日的實地照片
PLAN PREPARED ON 16.2.2023
BASED ON SITE PHOTOS
TAKEN ON 3.2.2023

擬議臨時貨倉存放電子產品(為期3年)
元朗白沙村丈量約份第119約地段第835號A分段、
第835號B分段(部分)、第836號(部分)及第837號(部分)
PROPOSED TEMPORARY WAREHOUSE
FOR STORAGE OF ELECTRONIC GOODS FOR A PERIOD OF 3 YEARS
LOTS 835 S.A, 835 S.B (PART), 836 (PART) AND 837 (PART)
IN D.D 119, PAK SHA TSUEN, YUEN LONG

規劃署
PLANNING
DEPARTMENT



參考編號
REFERENCE No.
A/YL-TYST/1202

圖 PLAN
A-4