


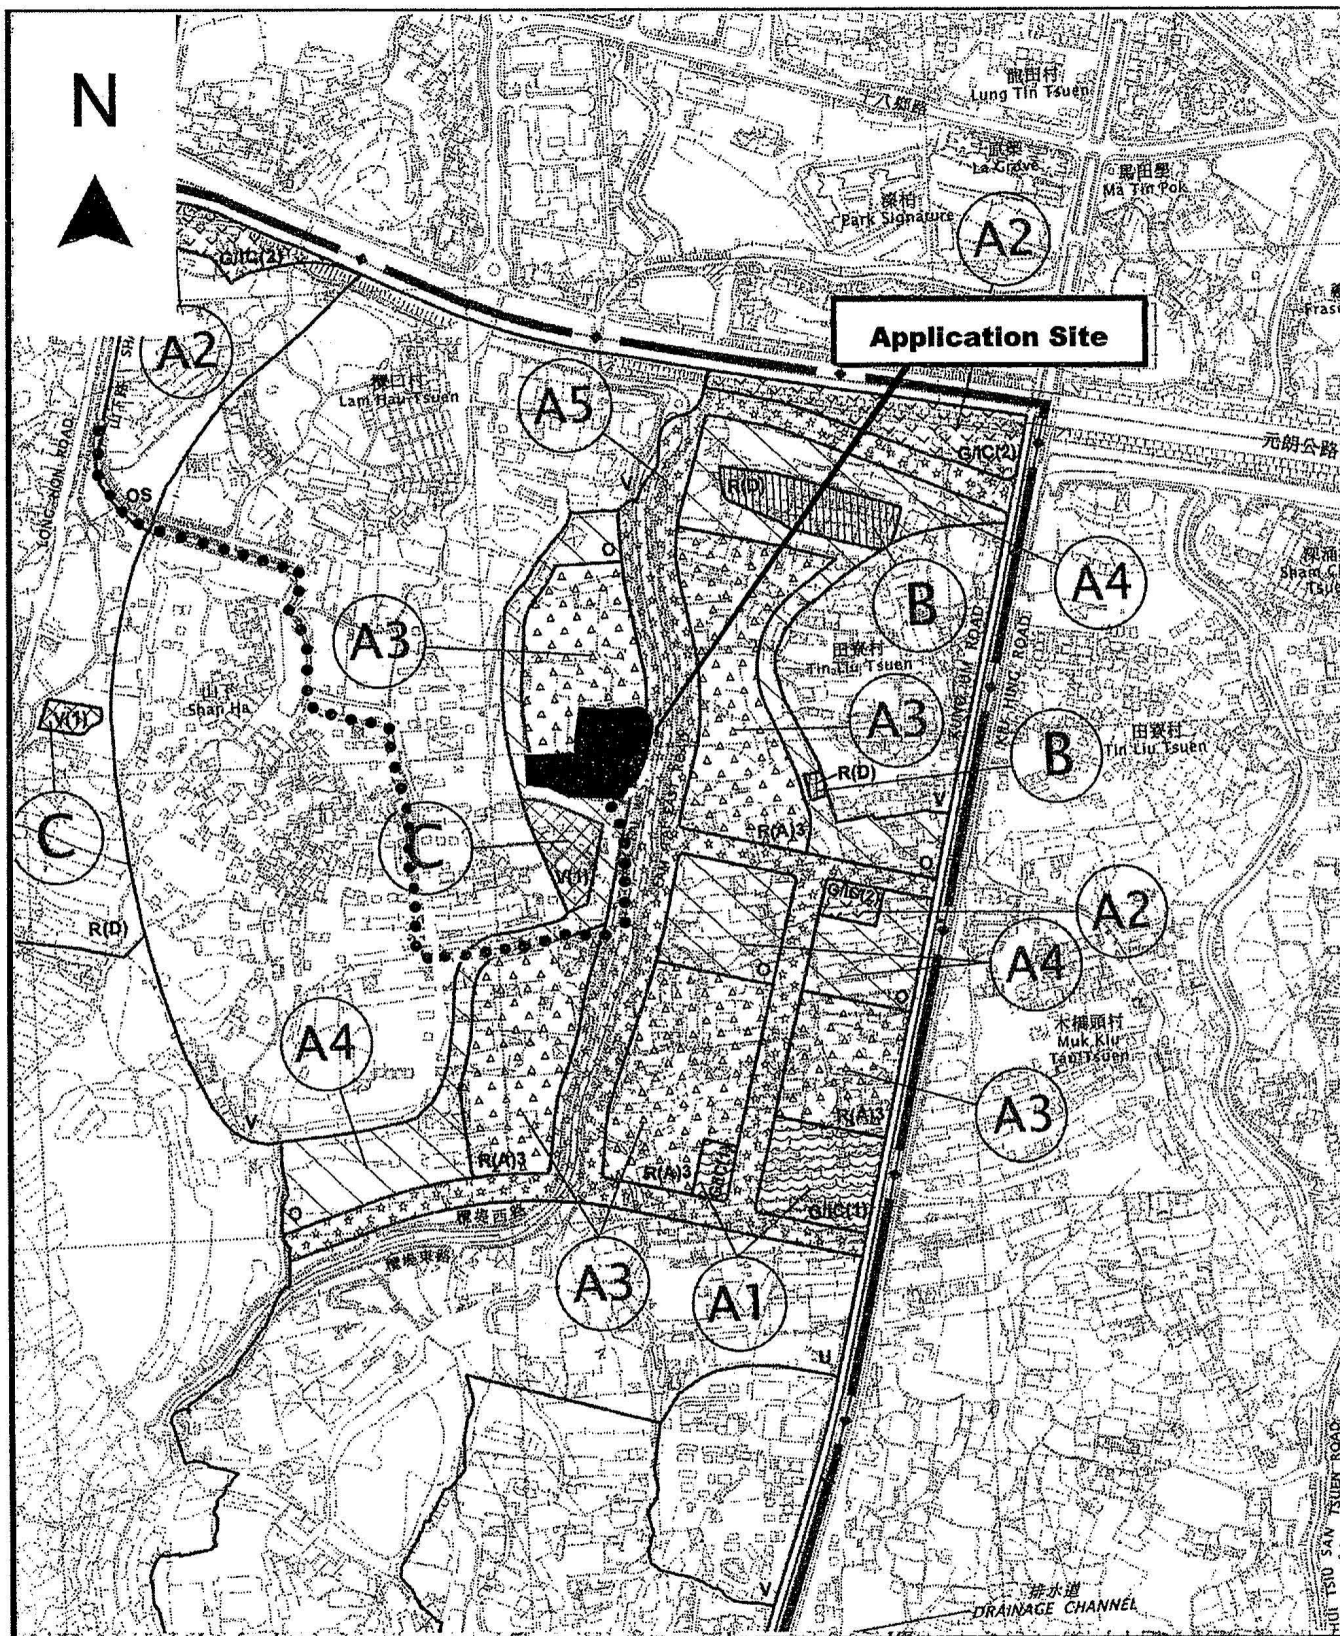

Project 項目名稱:

Proposed Temporary Warehouse and Open Storage for Storage of Construction Materials and Vehicle Parts, Open Storage of Mobile Toilets, Open Storage of Construction Machinery for a Period of 3 Years at Lot 2712 S.B (Part) in D.D.120 & Lots 1639 (Part), 1640 (Part), 1649 RP (Part), 1664 RP (Part), 1665, 1666 (Part), 1667 (Part), 1668 (Part), 1669 (Part), 1673 (Part), 1674 (Part), 1675, 1676 S.A & B (Part) in D.D.121 and Adjoining Government Land, Shan Ha Tsuen, Yuen Long, N.T.

Drawing Title 圖目:

Extract from OZP
No. S/YL-TYST/13

Drawing No. 圖號:

Figure 2

Remarks 備註:

●●● Vehicular access leading from
Shan Ha Road

Scale 比例:

1:7500

(摘錄自申請人於 30.1.2023 呈交的申請書)
(Extract from Applicant's
Submission of 30.1.2023)

參考編號


REFERENCE No.

A/YL-TYST/1203

繪圖 DRAWING

A-1


N

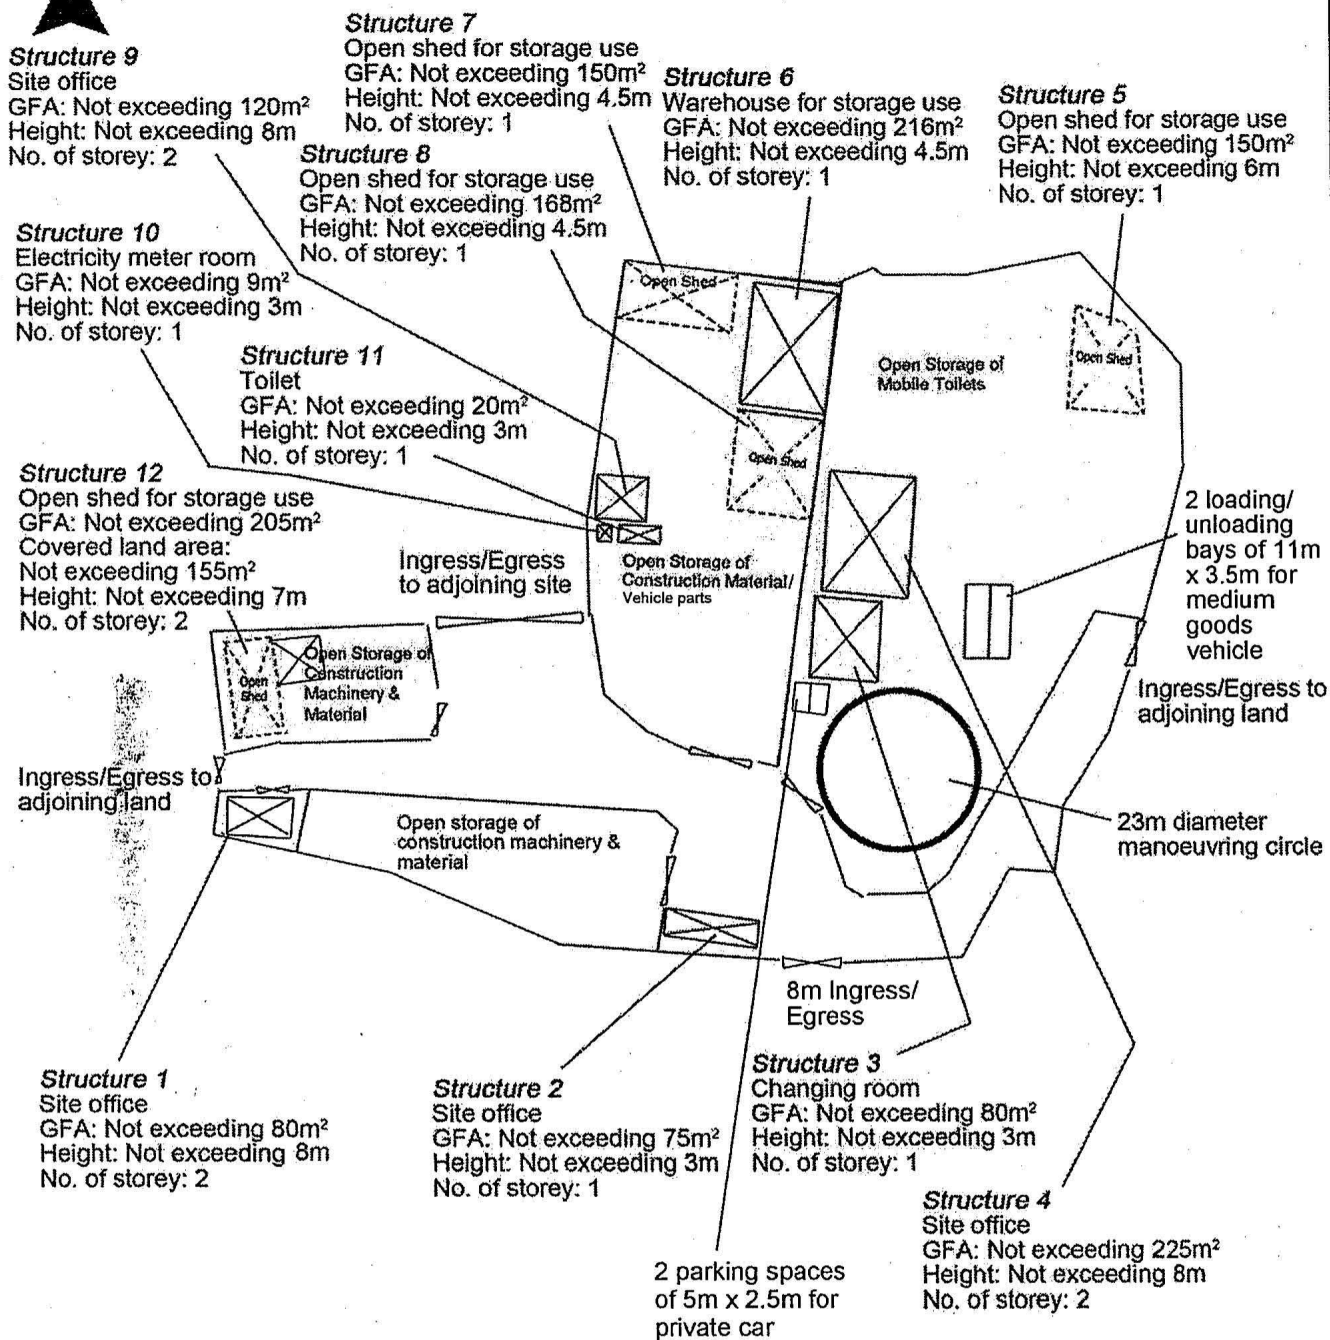

Project 項目名稱: Proposed Temporary Warehouse and Open Storage for Storage of Construction Materials and Vehicle Parts, Open Storage of Mobile Toilets, Open Storage of Construction Machinery for a Period of 3 Years at Lot 2712 S.B (Part) in D.D.120 & Lots 1639 (Part), 1640 (Part), 1649 RP (Part), 1664 RP (Part), 1665, 1666 (Part), 1667 (Part), 1668 (Part), 1669 (Part), 1673 (Part), 1674 (Part), 1675, 1676 S.A & B (Part) in D.D.121 and Adjoining Government Land, Shan Ha Tsuen, Yuen Long, N.T.	Drawing Title 圖目: Proposed Layout Plan Drawing No. 圖號: Figure 3	Remarks 備註: Scale 比例: 1:1000
---	---	---

(摘錄自申請人於 30.1.2023 呈交的申請書)
(Extract from Applicant's Submission of 30.1.2023)

參考編號 REFERENCE No. AYL-TYST/1203	繪圖 DRAWING A-2
---	---------------------------

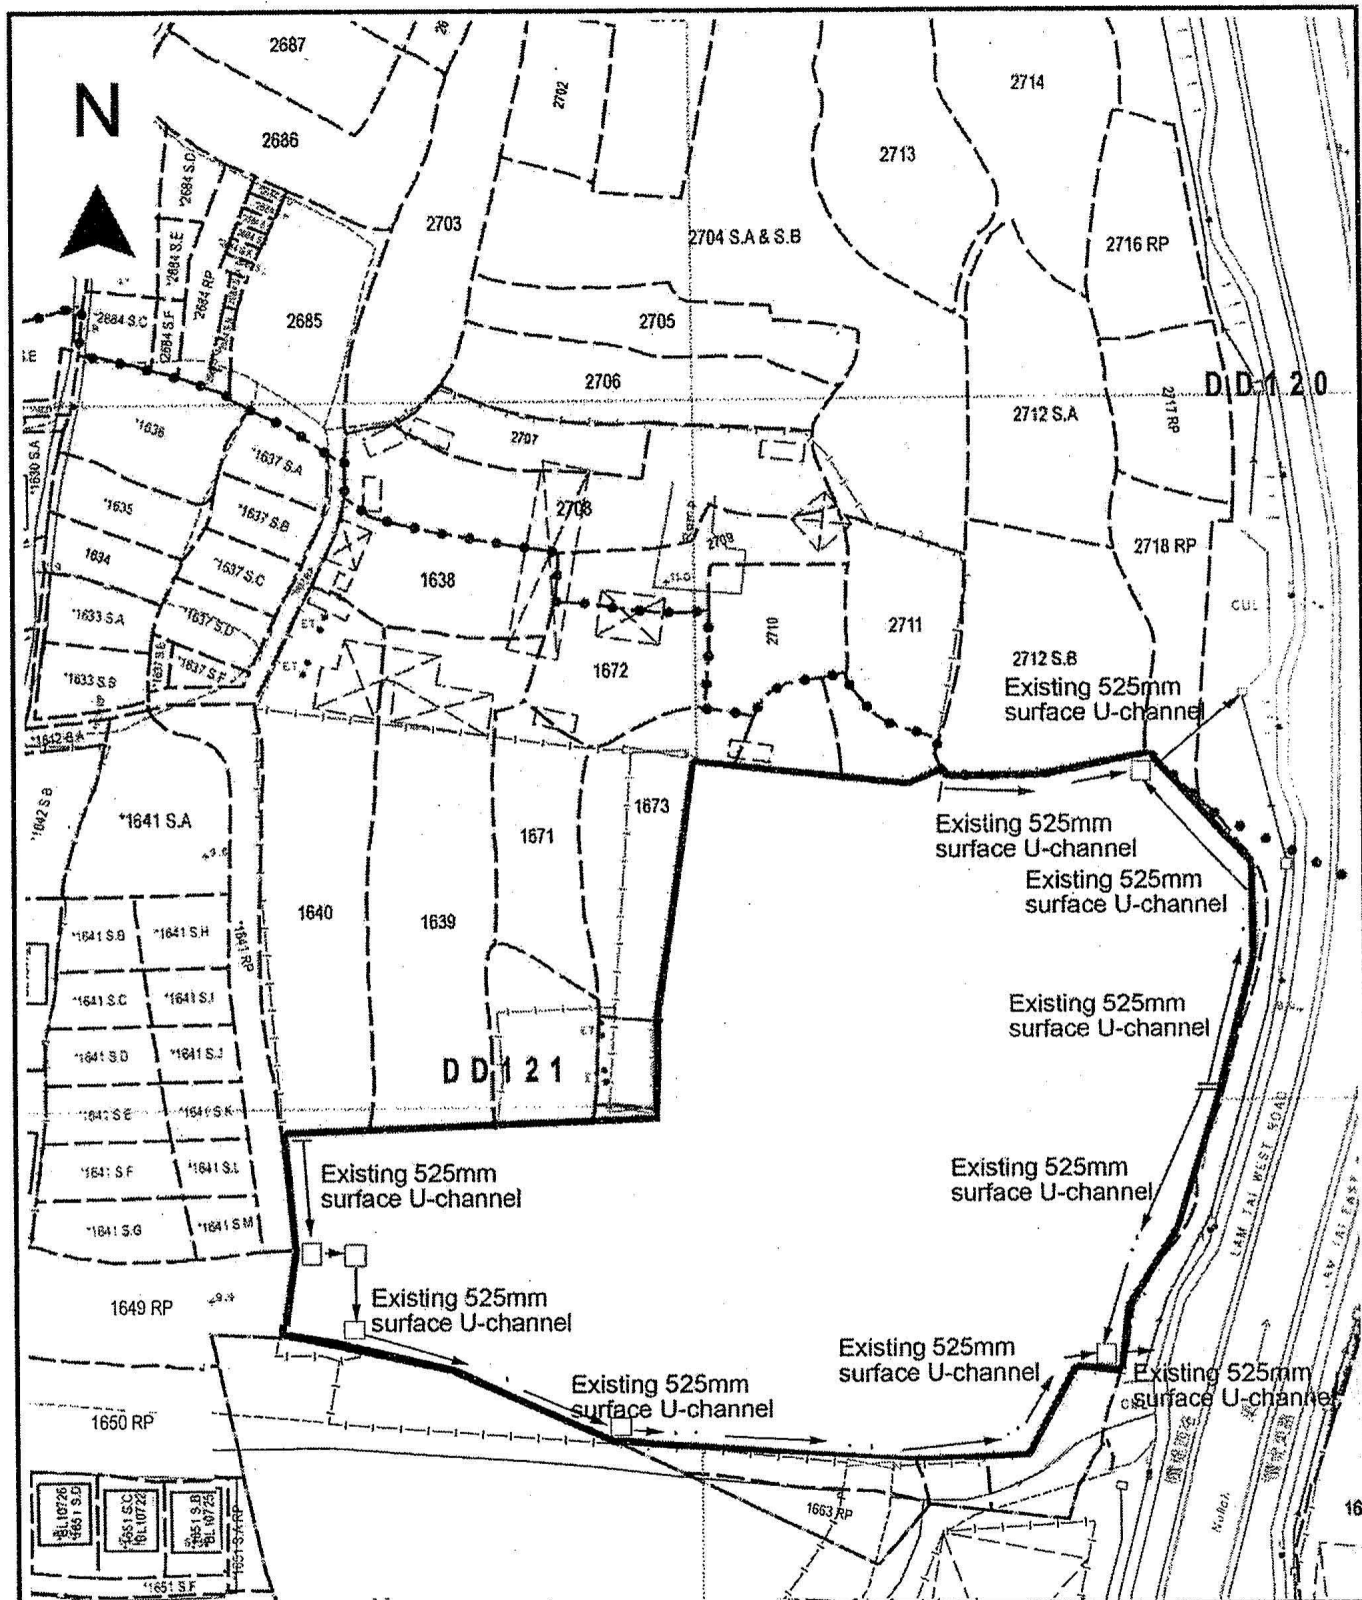

Project 項目名稱:

Proposed Temporary Warehouse and Open Storage for Storage of Construction Materials and Vehicle Parts, Open Storage of Mobile Toilets, Open Storage of Construction Machinery for a Period of 3 Years at Lot 2712 S.B (Part) in D.D.120 & Lots 1639 (Part), 1640 (Part), 1649 RP (Part), 1664 RP (Part), 1665, 1666 (Part), 1667 (Part), 1668 (Part), 1669 (Part), 1673 (Part), 1674 (Part), 1675, 1676 S.A & B (Part) in D.D.121 and Adjoining Government Land, Shan Ha Tsuen, Yuen Long, N.T.

Drawing Title 圖目:

As-built Drainage Plan

Drawing No. 圖號:


Figure 4

Remarks 備註:

This drainage plan was accepted for compliance with planning conditions (g) & (h) for previous planning permission No. A/YL-TYST/416

Scale 比例:

1:1000

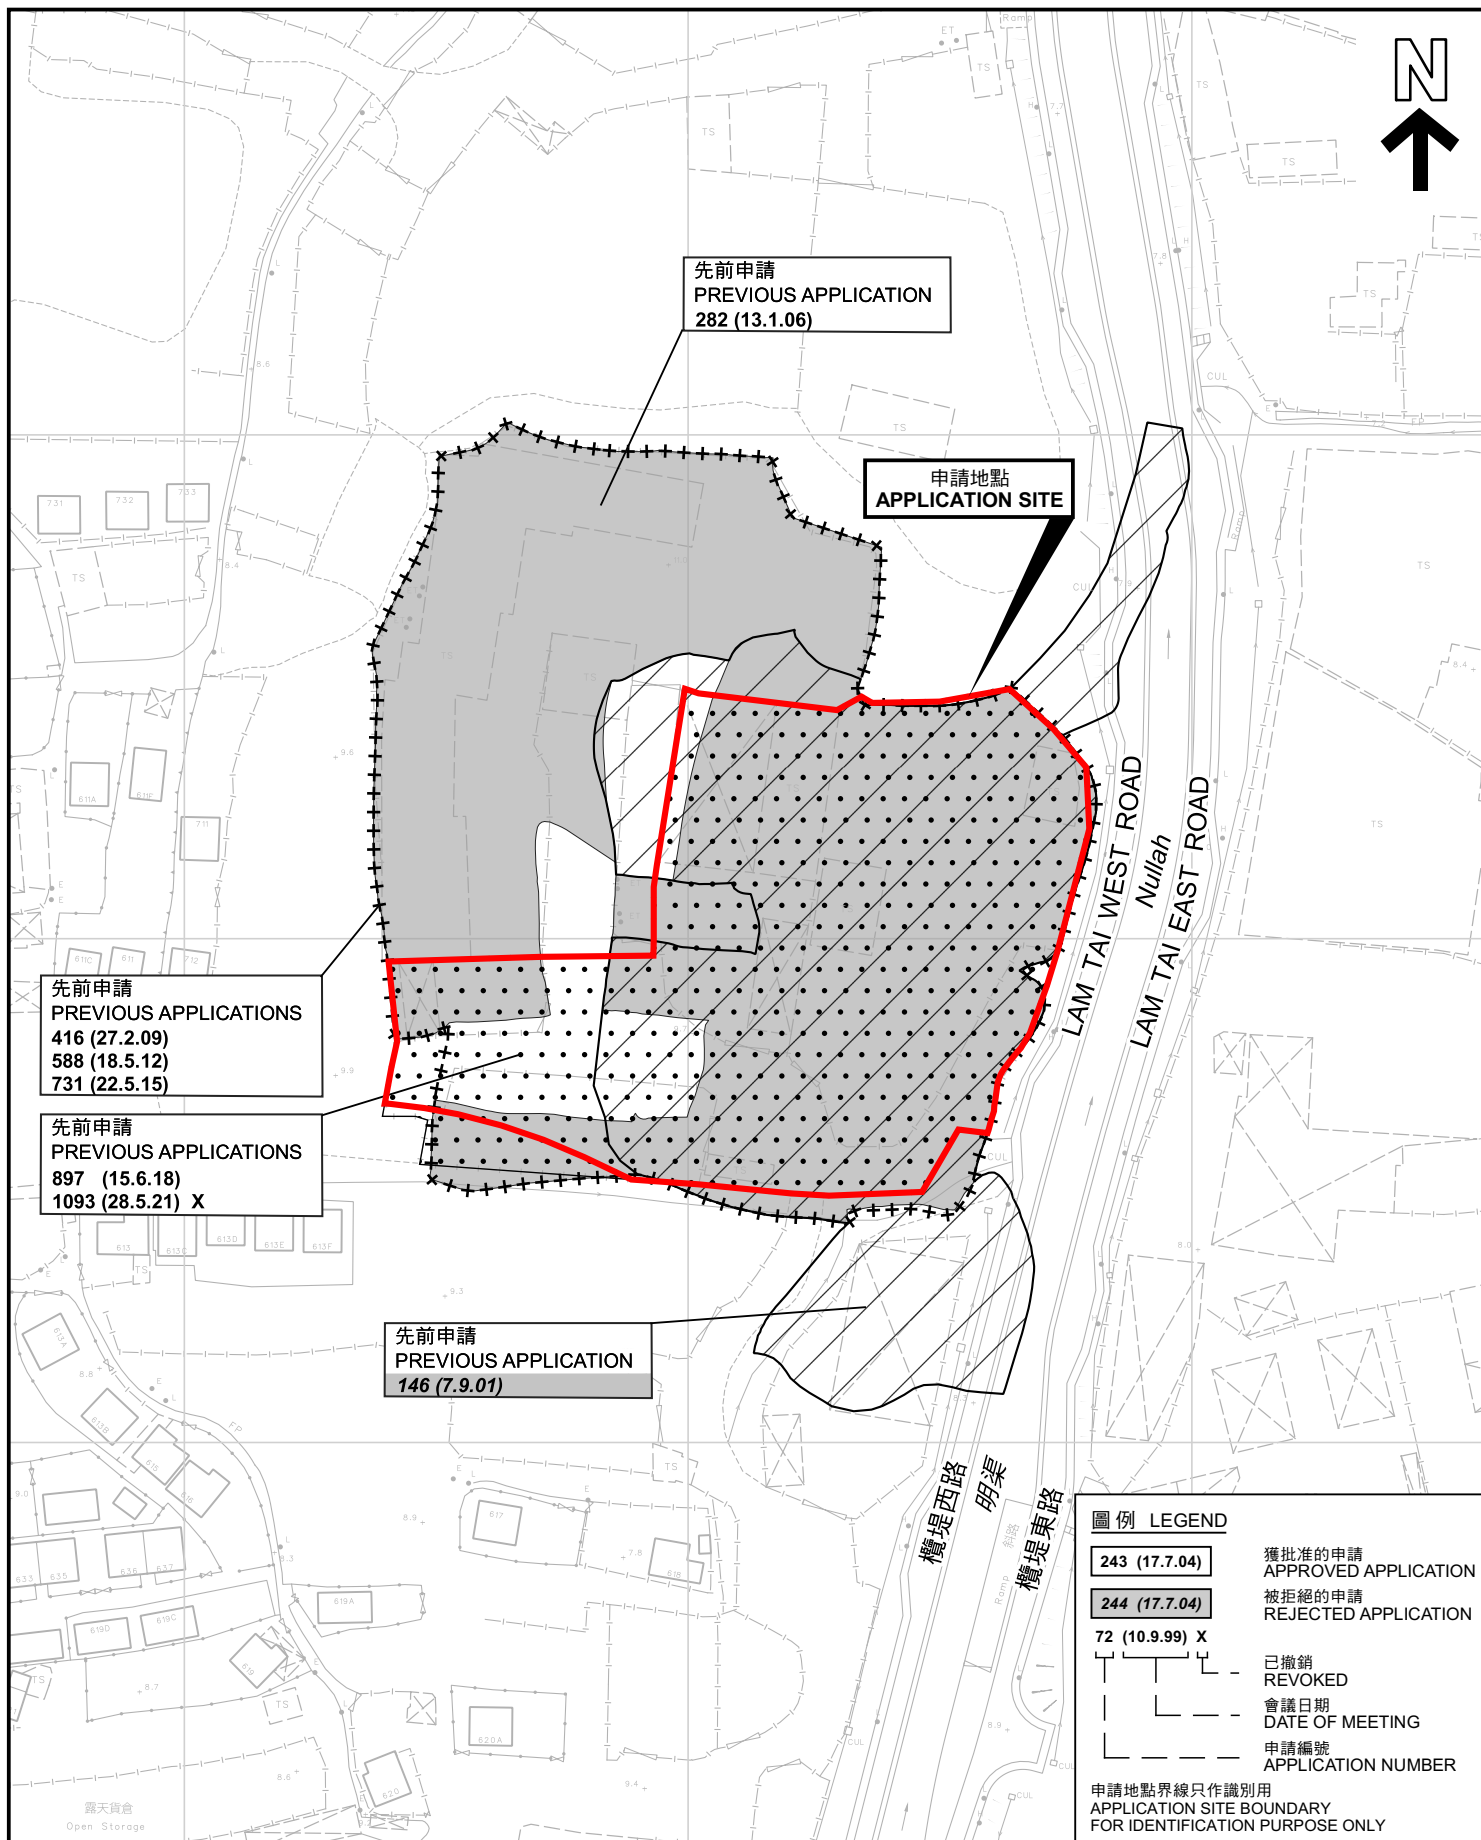

先前申請圖 PREVIOUS APPLICATIONS PLAN

臨時貨倉及露天存放建築材料、汽車零件、流動廁所及建築機械(為期3年)
元朗山下村丈量約份第120約地段第2712號B分段(部分)
及第121約多個地段和毗連政府土地
TEMPORARY WAREHOUSE AND OPEN STORAGE OF
CONSTRUCTION MATERIALS, VEHICLE PARTS, MOBILE TOILETS AND
CONSTRUCTION MACHINERY FOR A PERIOD OF 3 YEARS
LOT 2712 S.B (PART) IN D.D.120 AND VARIOUS LOTS IN D.D.121 AND
ADJOINING GOVERNMENT LAND, SHAN HA TSUEN, YUEN LONG
SCALE 1:1 500 比例尺

米 25 0 25 50 米
METRES


規 劃 署
PLANNING
DEPARTMENT



參考編號
REFERENCE No.
A/YL-TYST/1203

圖 PLAN
A-1b

本摘要圖於2023年2月28日擬備，所根據的資料為測量圖編號 6-NW-14C、14D、19A 及 19B
EXTRACT PLAN PREPARED ON 28.2.2023
BASED ON SURVEY SHEETS No.
6-NW-14C, 14D, 19A & 19B

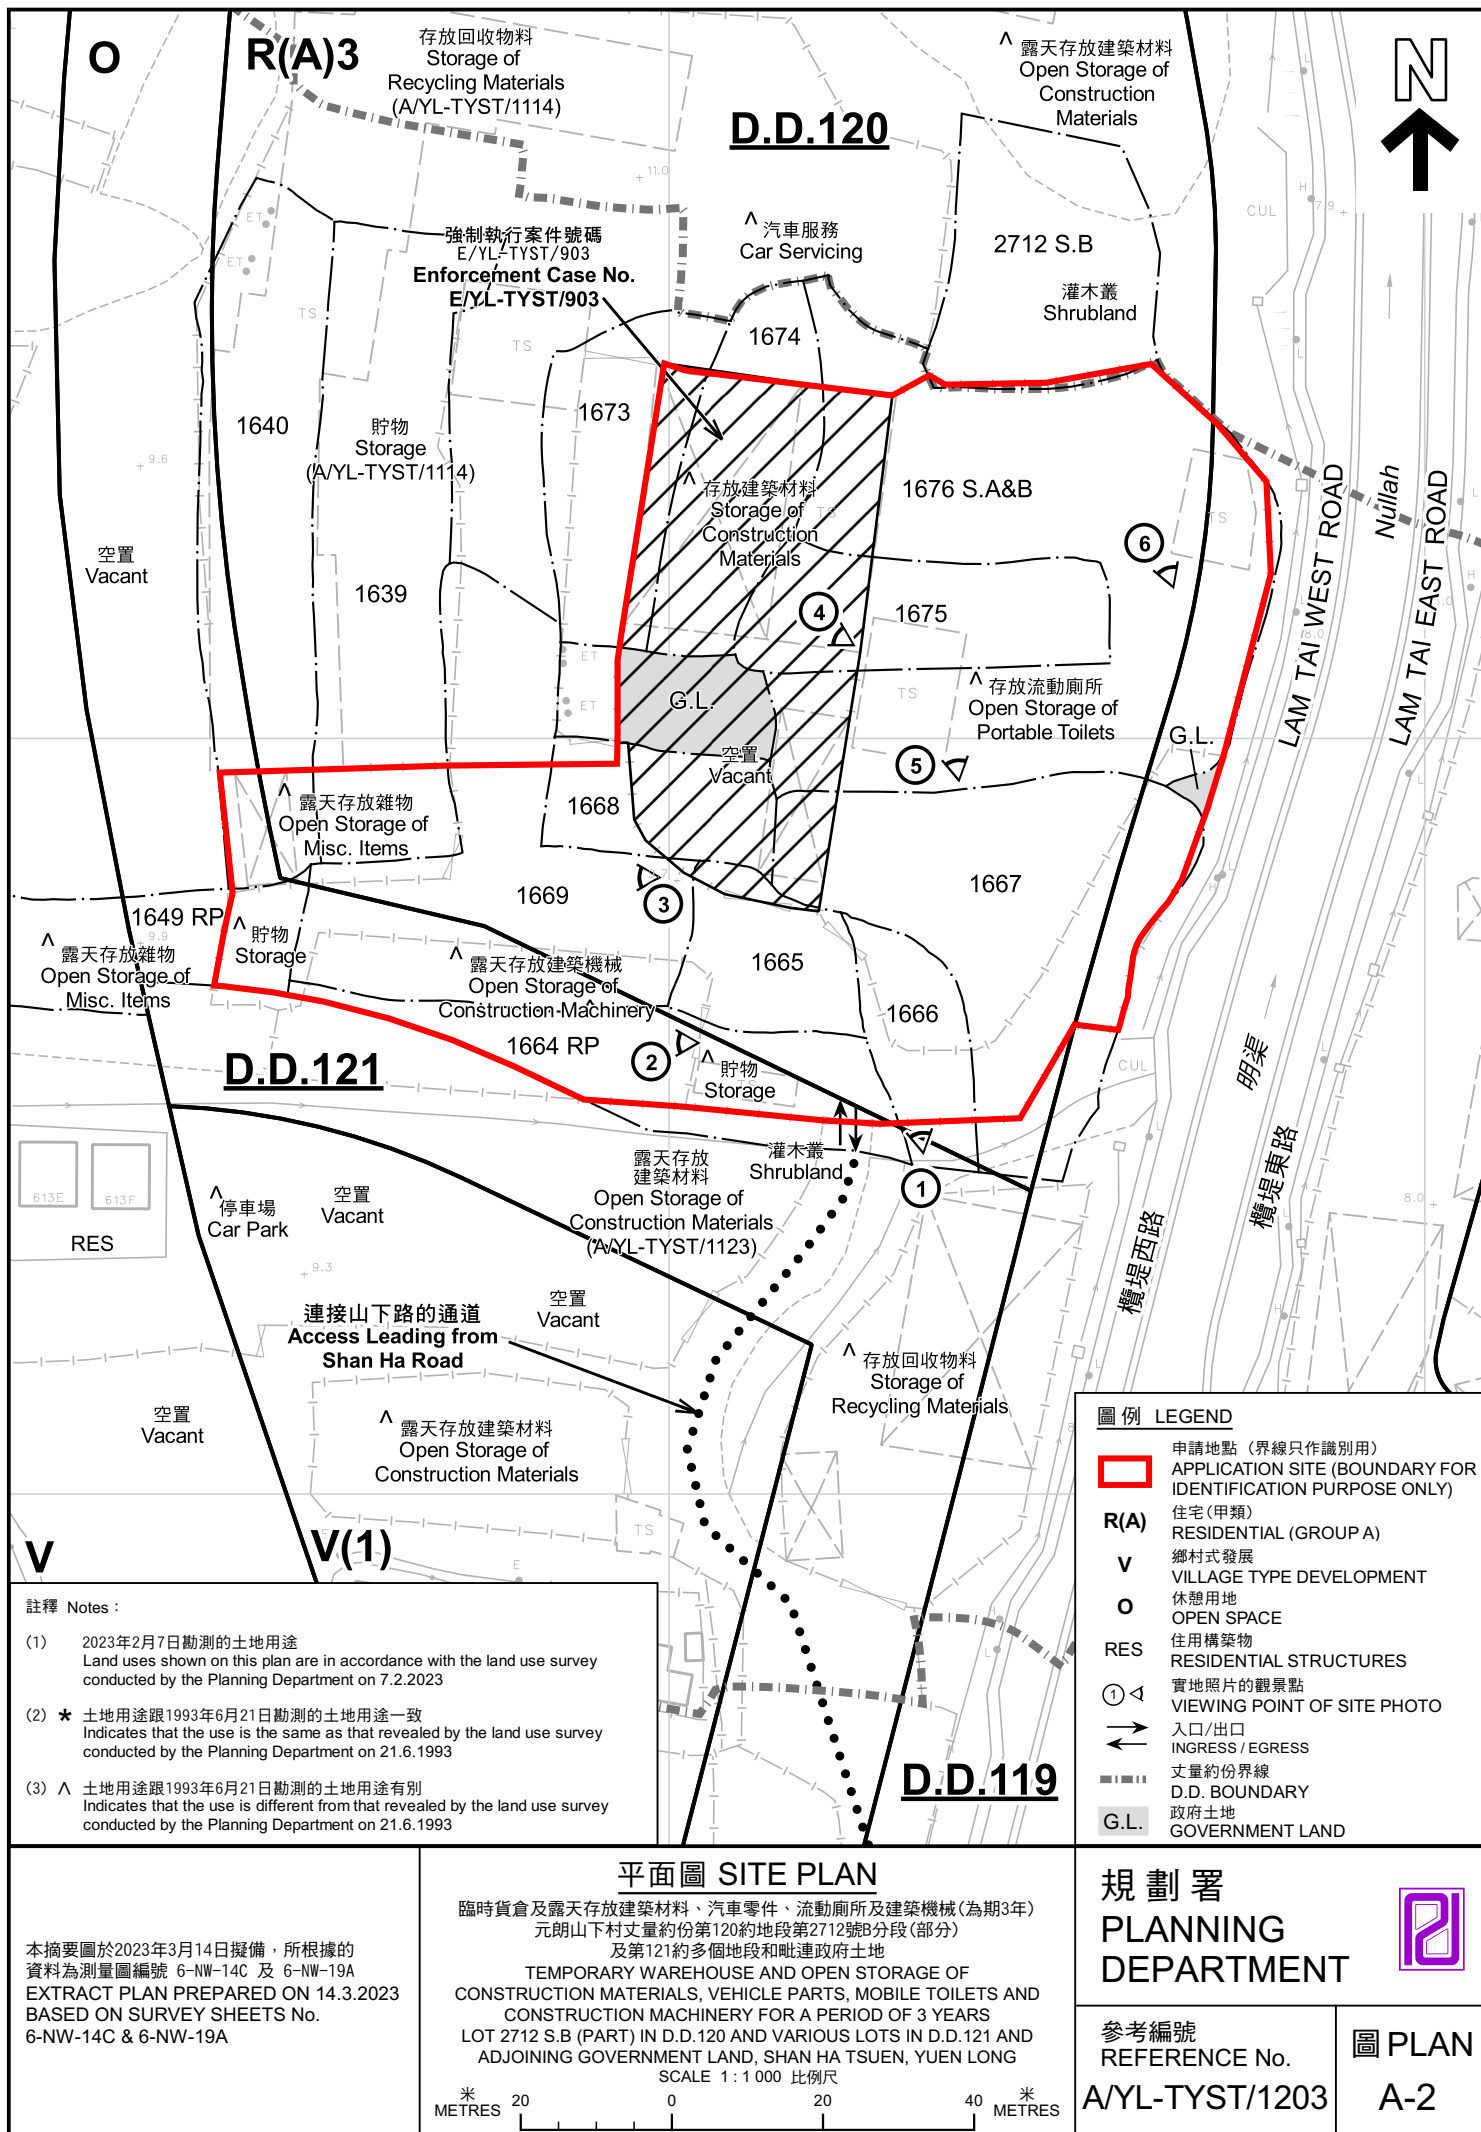



圖例 LEGEND



申請地點(界線只作識別用)
APPLICATION SITE
(BOUNDARY FOR IDENTIFICATION
PURPOSE ONLY)

本摘要圖於2023年2月28日擬備，所根據的資料為地政總署於2022年2月14日拍得的航攝照片編號 E147565C

EXTRACT PLAN PREPARED ON 28.2.2023
BASED ON AERIAL PHOTO No.
E147565C TAKEN ON 14.2.2022
BY LANDS DEPARTMENT

航攝照片 AERIAL PHOTO

臨時貨倉及露天存放建築材料、汽車零件、流動廁所及建築機械(為期3年)
元朗山下村丈量約份第120約地段第2712號B分段(部分)
及第121約多個地段和毗連政府土地
TEMPORARY WAREHOUSE AND OPEN STORAGE OF
CONSTRUCTION MATERIALS, VEHICLE PARTS, MOBILE TOILETS AND
CONSTRUCTION MACHINERY FOR A PERIOD OF 3 YEARS
LOT 2712 S.B (PART) IN D.D.120 AND VARIOUS LOTS IN D.D.121 AND
ADJOINING GOVERNMENT LAND, SHAN HA TSUEN, YUEN LONG

規劃署
PLANNING
DEPARTMENT



參考編號
REFERENCE No.
A/YL-TYST/1203

圖 PLAN
A-3

1



2



3



申請地點界線只作識別用 APPLICATION SITE BOUNDARY FOR IDENTIFICATION PURPOSE ONLY

實地照片 SITE PHOTOS

臨時貨倉及露天存放建築材料、汽車零件、流動廁所及建築機械(為期3年)
元朗山下村丈量約份第120約地段第2712號B分段(部分)
及第121約多個地段和毗連政府土地
TEMPORARY WAREHOUSE AND OPEN STORAGE OF
CONSTRUCTION MATERIALS, VEHICLE PARTS, MOBILE TOILETS AND
CONSTRUCTION MACHINERY FOR A PERIOD OF 3 YEARS
LOT 2712 S.B (PART) IN D.D.120 AND VARIOUS LOTS IN D.D.121 AND
ADJOINING GOVERNMENT LAND, SHAN HA TSUEN, YUEN LONG

規 劃 署
PLANNING
DEPARTMENT



參考編號
REFERENCE No.
AYL-TYST/1203

圖 PLAN
A-4a

本圖於2023年2月28日擬備，所根據的資料為攝於2023年2月7日的實地照片
PLAN PREPARED ON 28.2.2023
BASED ON SITE PHOTOS
TAKEN ON 7.2.2023

4



申請地點
APPLICATION SITE

5



申請地點
APPLICATION SITE

6



申請地點
APPLICATION SITE

實地照片 SITE PHOTOS

臨時貨倉及露天存放建築材料、汽車零件、流動廁所及建築機械(為期3年)
元朗山下村丈量約份第120約地段第2712號B分段(部分)
及第121約多個地段和毗連政府土地
TEMPORARY WAREHOUSE AND OPEN STORAGE OF
CONSTRUCTION MATERIALS, VEHICLE PARTS, MOBILE TOILETS AND
CONSTRUCTION MACHINERY FOR A PERIOD OF 3 YEARS
LOT 2712 S.B (PART) IN D.D.120 AND VARIOUS LOTS IN D.D.121 AND
ADJOINING GOVERNMENT LAND, SHAN HA TSUEN, YUEN LONG

規 劃 署
PLANNING
DEPARTMENT



參考編號
REFERENCE No.
A/YL-TYST/1203

圖 PLAN
A-4b

本圖於2023年2月22日擬備，所根據的
資料為攝於2023年2月7日的實地照片
PLAN PREPARED ON 22.2.2023
BASED ON SITE PHOTOS
TAKEN ON 7.2.2023