


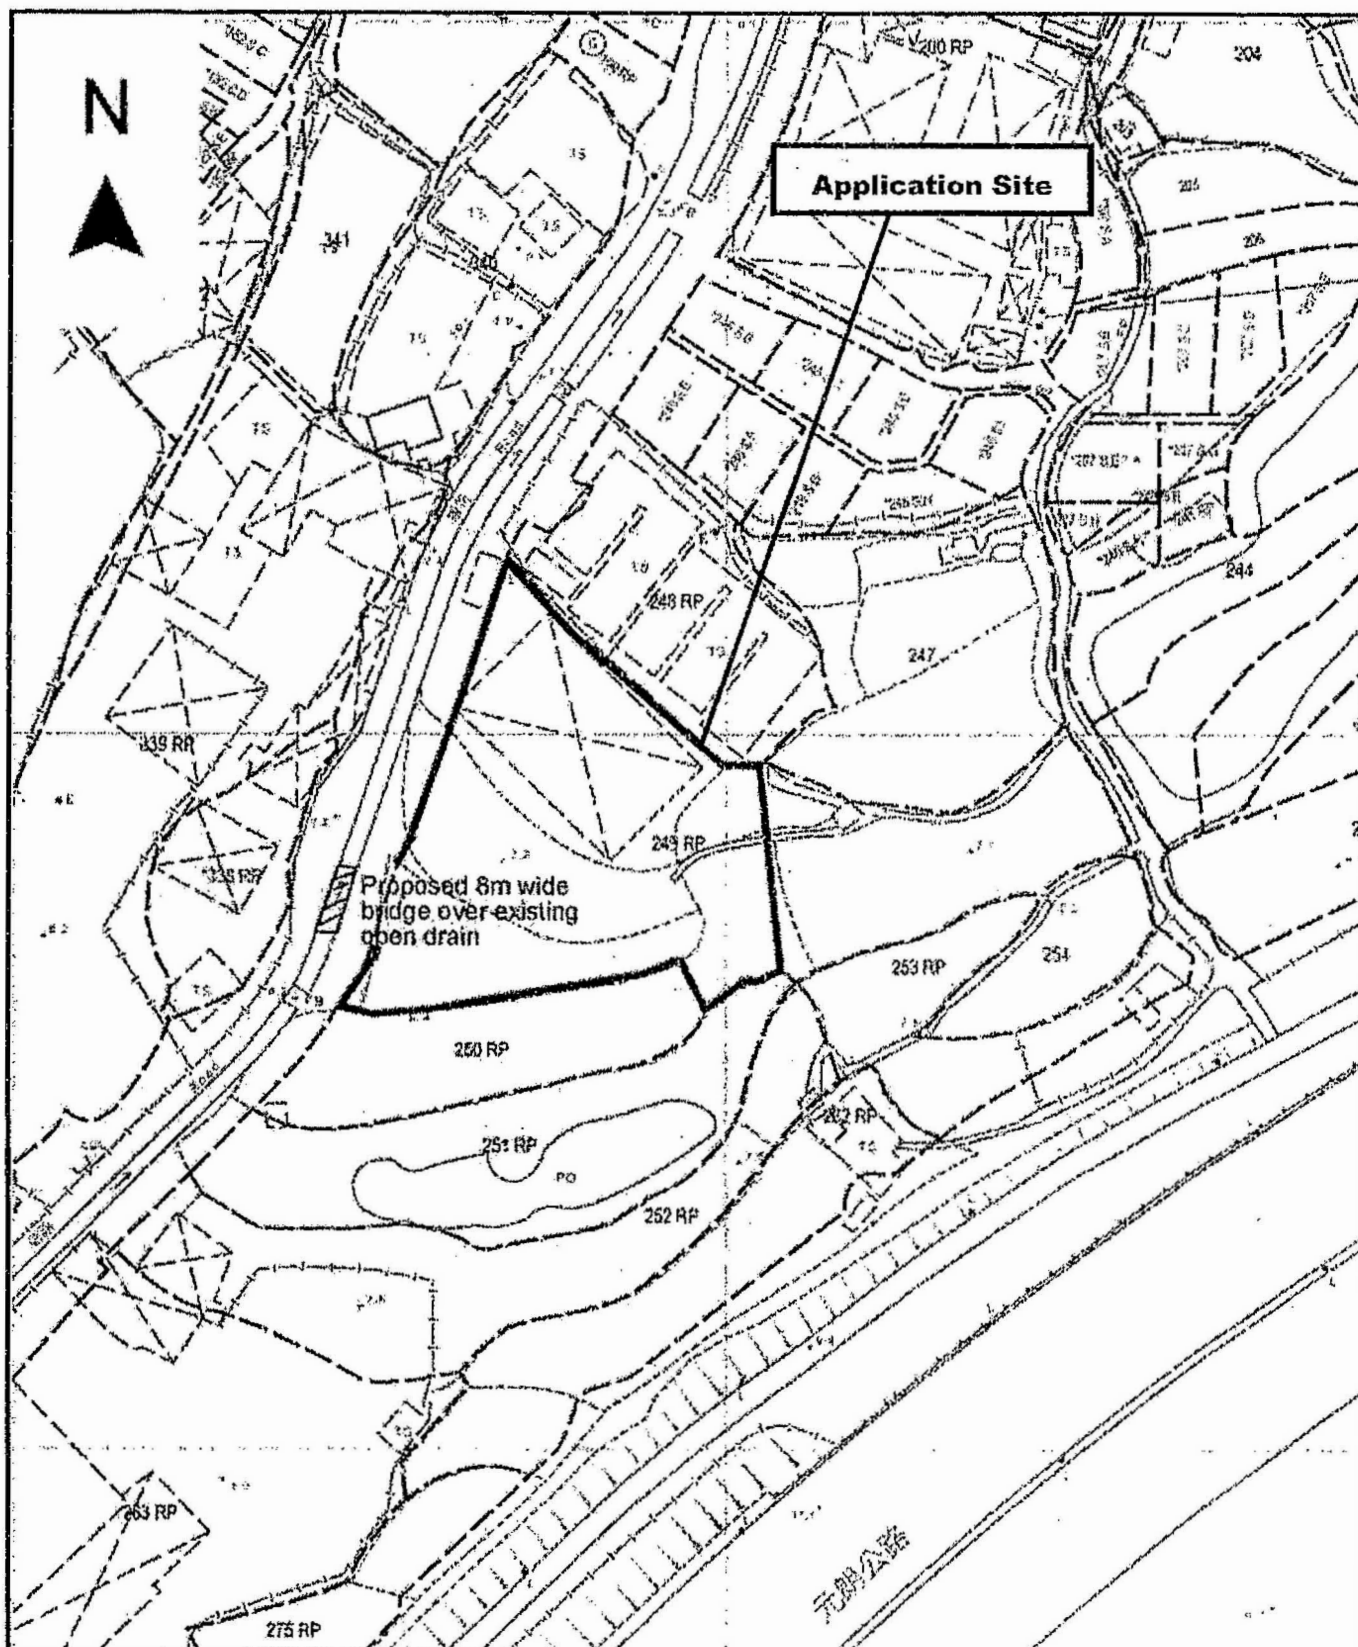


Project 項目名稱: Proposed Temporary Public Vehicle Park for Private Car for a Period of 3 Years at Lot 249 (Part) in D.D. 121, Tai Tao Tsuen, Yuen Long, N.T.	Drawing Title 圖目: Proposed Vehicular Access Plan Leading from the Road Leading from Castle Peak Road Drawing No. 圖號: Figure 2	Remarks 附註: Scale 比例: 1:1000
--	---	---

(摘錄自申請人於 8.6.2023 呈交的申請書)
(Extract from Applicant's Submission of 8.6.2023)

參考編號
REFERENCE No.
AYL-TYST/1225

繪圖 DRAWING
A-1

N

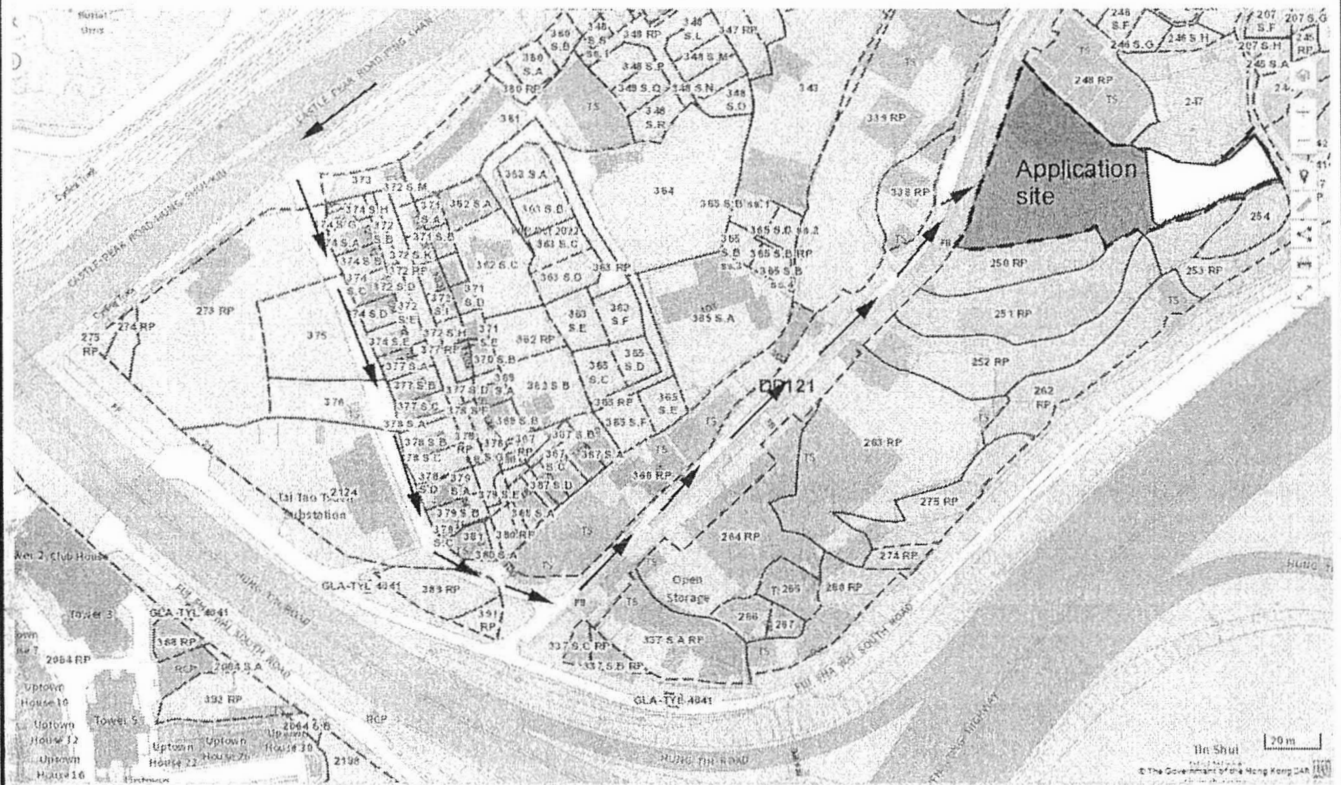

Project 項目名稱:

Proposed Temporary Public Vehicle Park for Private Car for a Period of 3 Years at Lot 249 (Part) in D.D. 121, Tai Tao Tsuen, Yuen Long, N.T.

Drawing Title 圖目:

Proposed Vehicular Plan

Remarks 備註:

→ Vehicular access leading from Castle Peak Road

Drawing No. 圖號:

Figure 5


Scale 比例:

As shown

(摘錄自申請人於 8. 6. 2023 呈交的申請書)
(Extract from Applicant's
Submission of 8.6.2023)

參考編號
REFERENCE No.
AYL-TYST/1225

繪圖 DRAWING
A-2


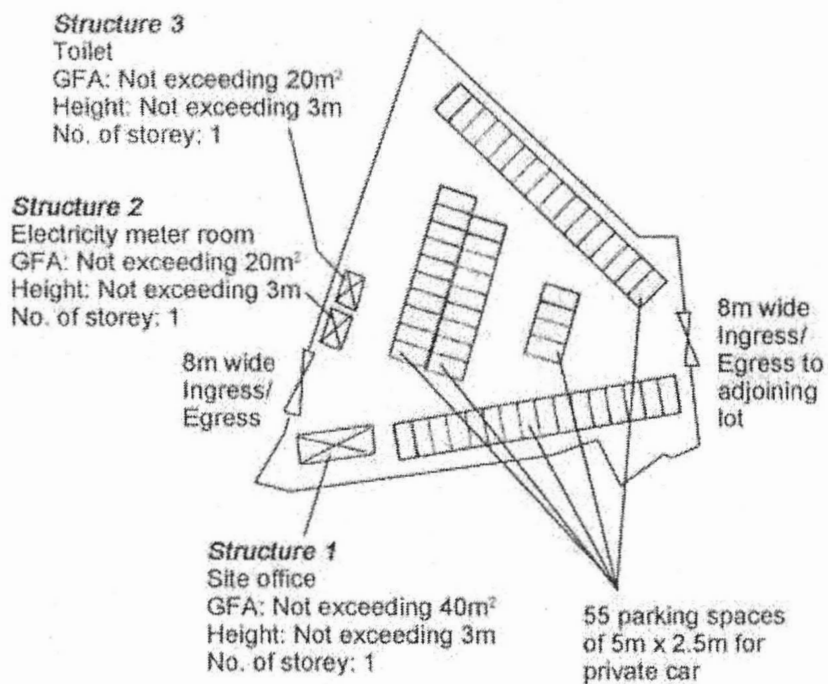


Project 項目名稱: Proposed Temporary Public Vehicle Park for Private Car for a Period of 3 Years at Lot 249 (Part) in D.D. 121, Tai Tao Tsuen, Yuen Long, N.T.	Drawing Title 圖目: Proposed Layout Plan Drawing No. 圖號: Figure 3	Remarks 備註: Scale 比例: 4:1000
--	---	---

(摘錄自申請人於 8.6.2023 呈交的申請書)
(Extract from Applicant's
Submission of 8.6.2023)

參考編號
REFERENCE No.
A/YL-TYST/1225

繪圖 DRAWING
A-3

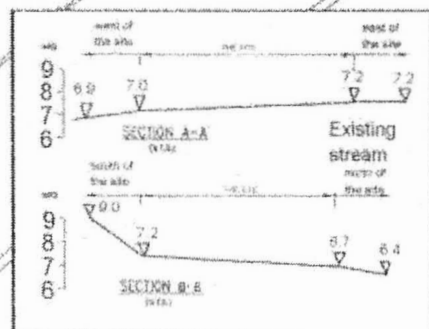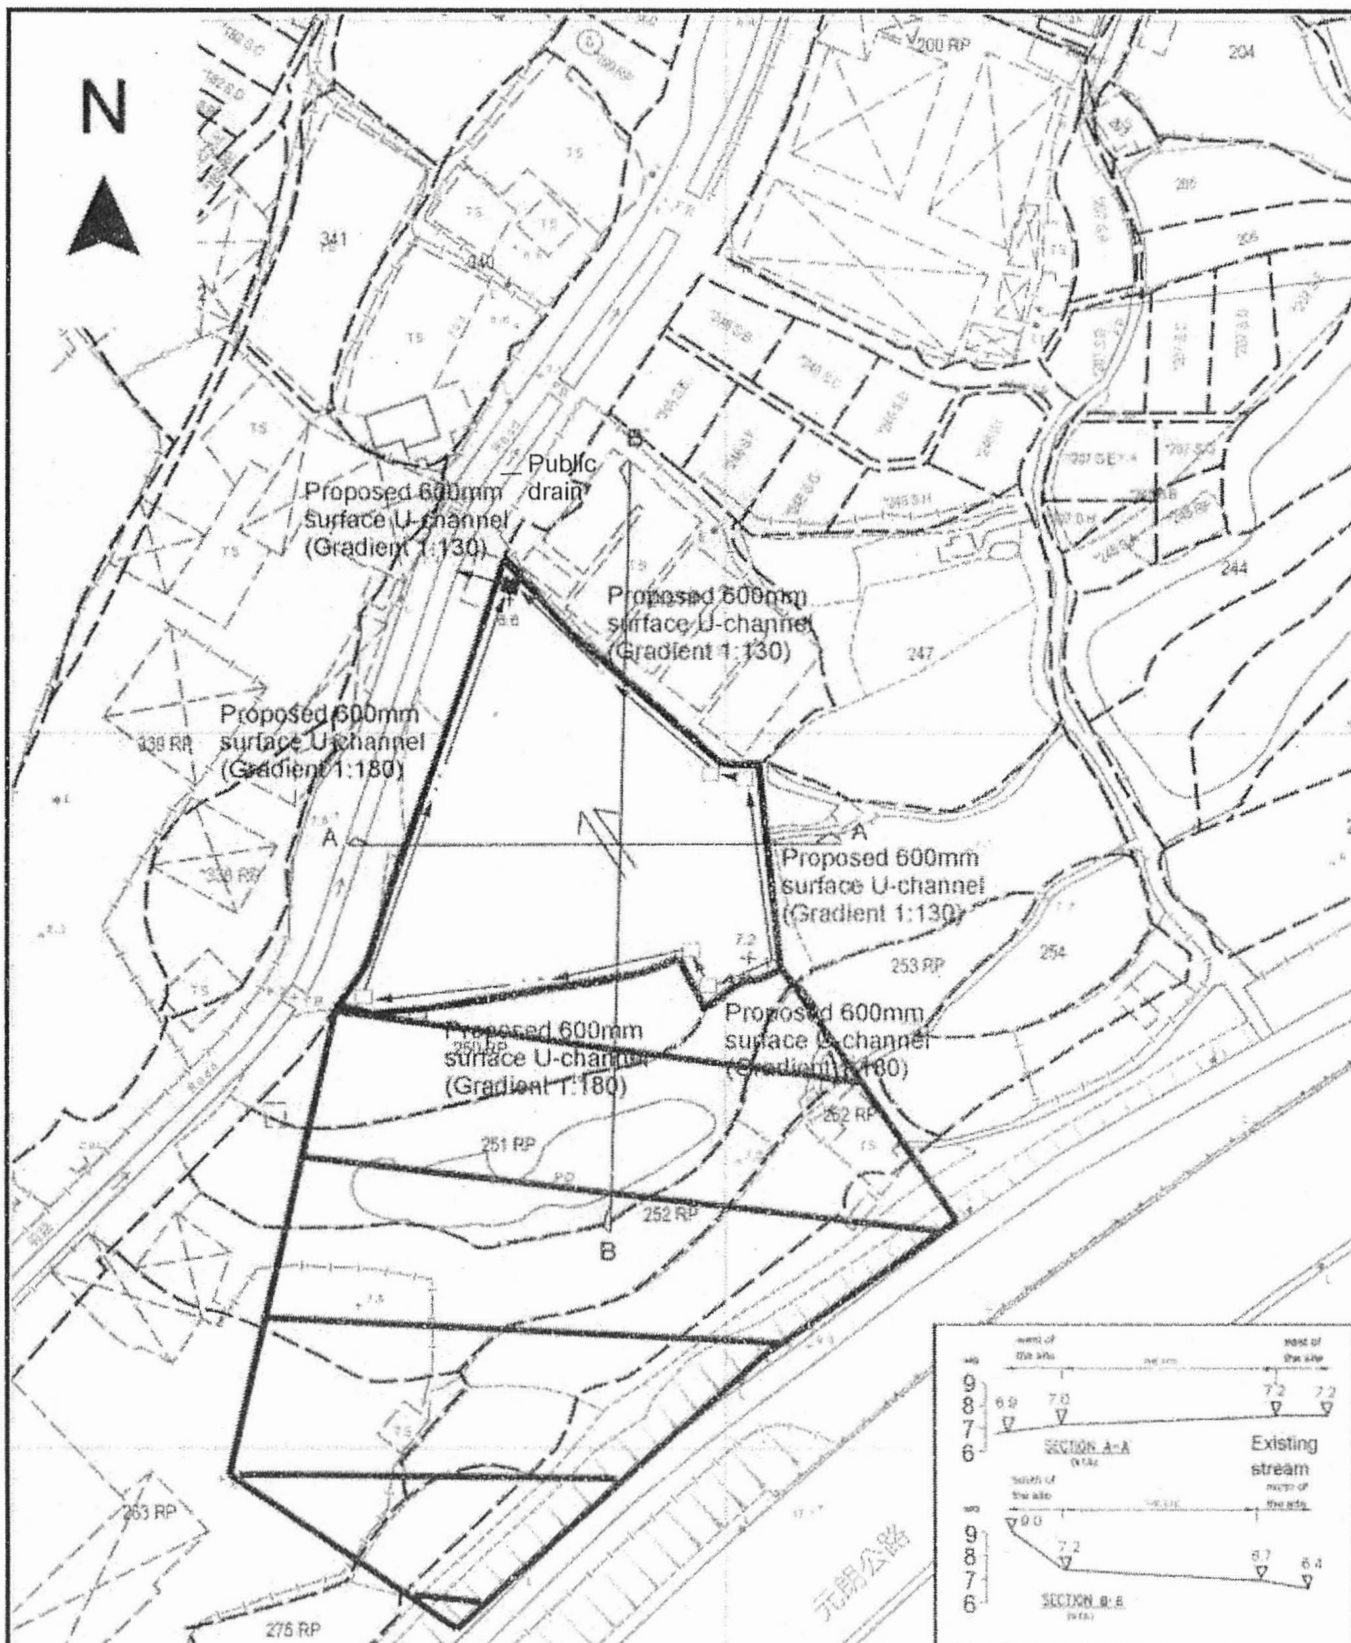

Project 項目名稱:

Proposed Temporary Public Vehicle Park for Private Car for a Period of 3 Years at Lot 249 (Part) in D.D. 121, Tai Tao Tsuen, Yuen Long, N.T.

Drawing Title 圖目:

Proposed Drainage Plan

Drawing No. 圖號:

Figure 4


Remarks 備註:

+6.6 Level (in mPD)

- Proposed catchpit
- Catchpit with sand trap
- ⇐ Flow of surface runoff
- ▨ External catchment

Scale 比例:

1:1000

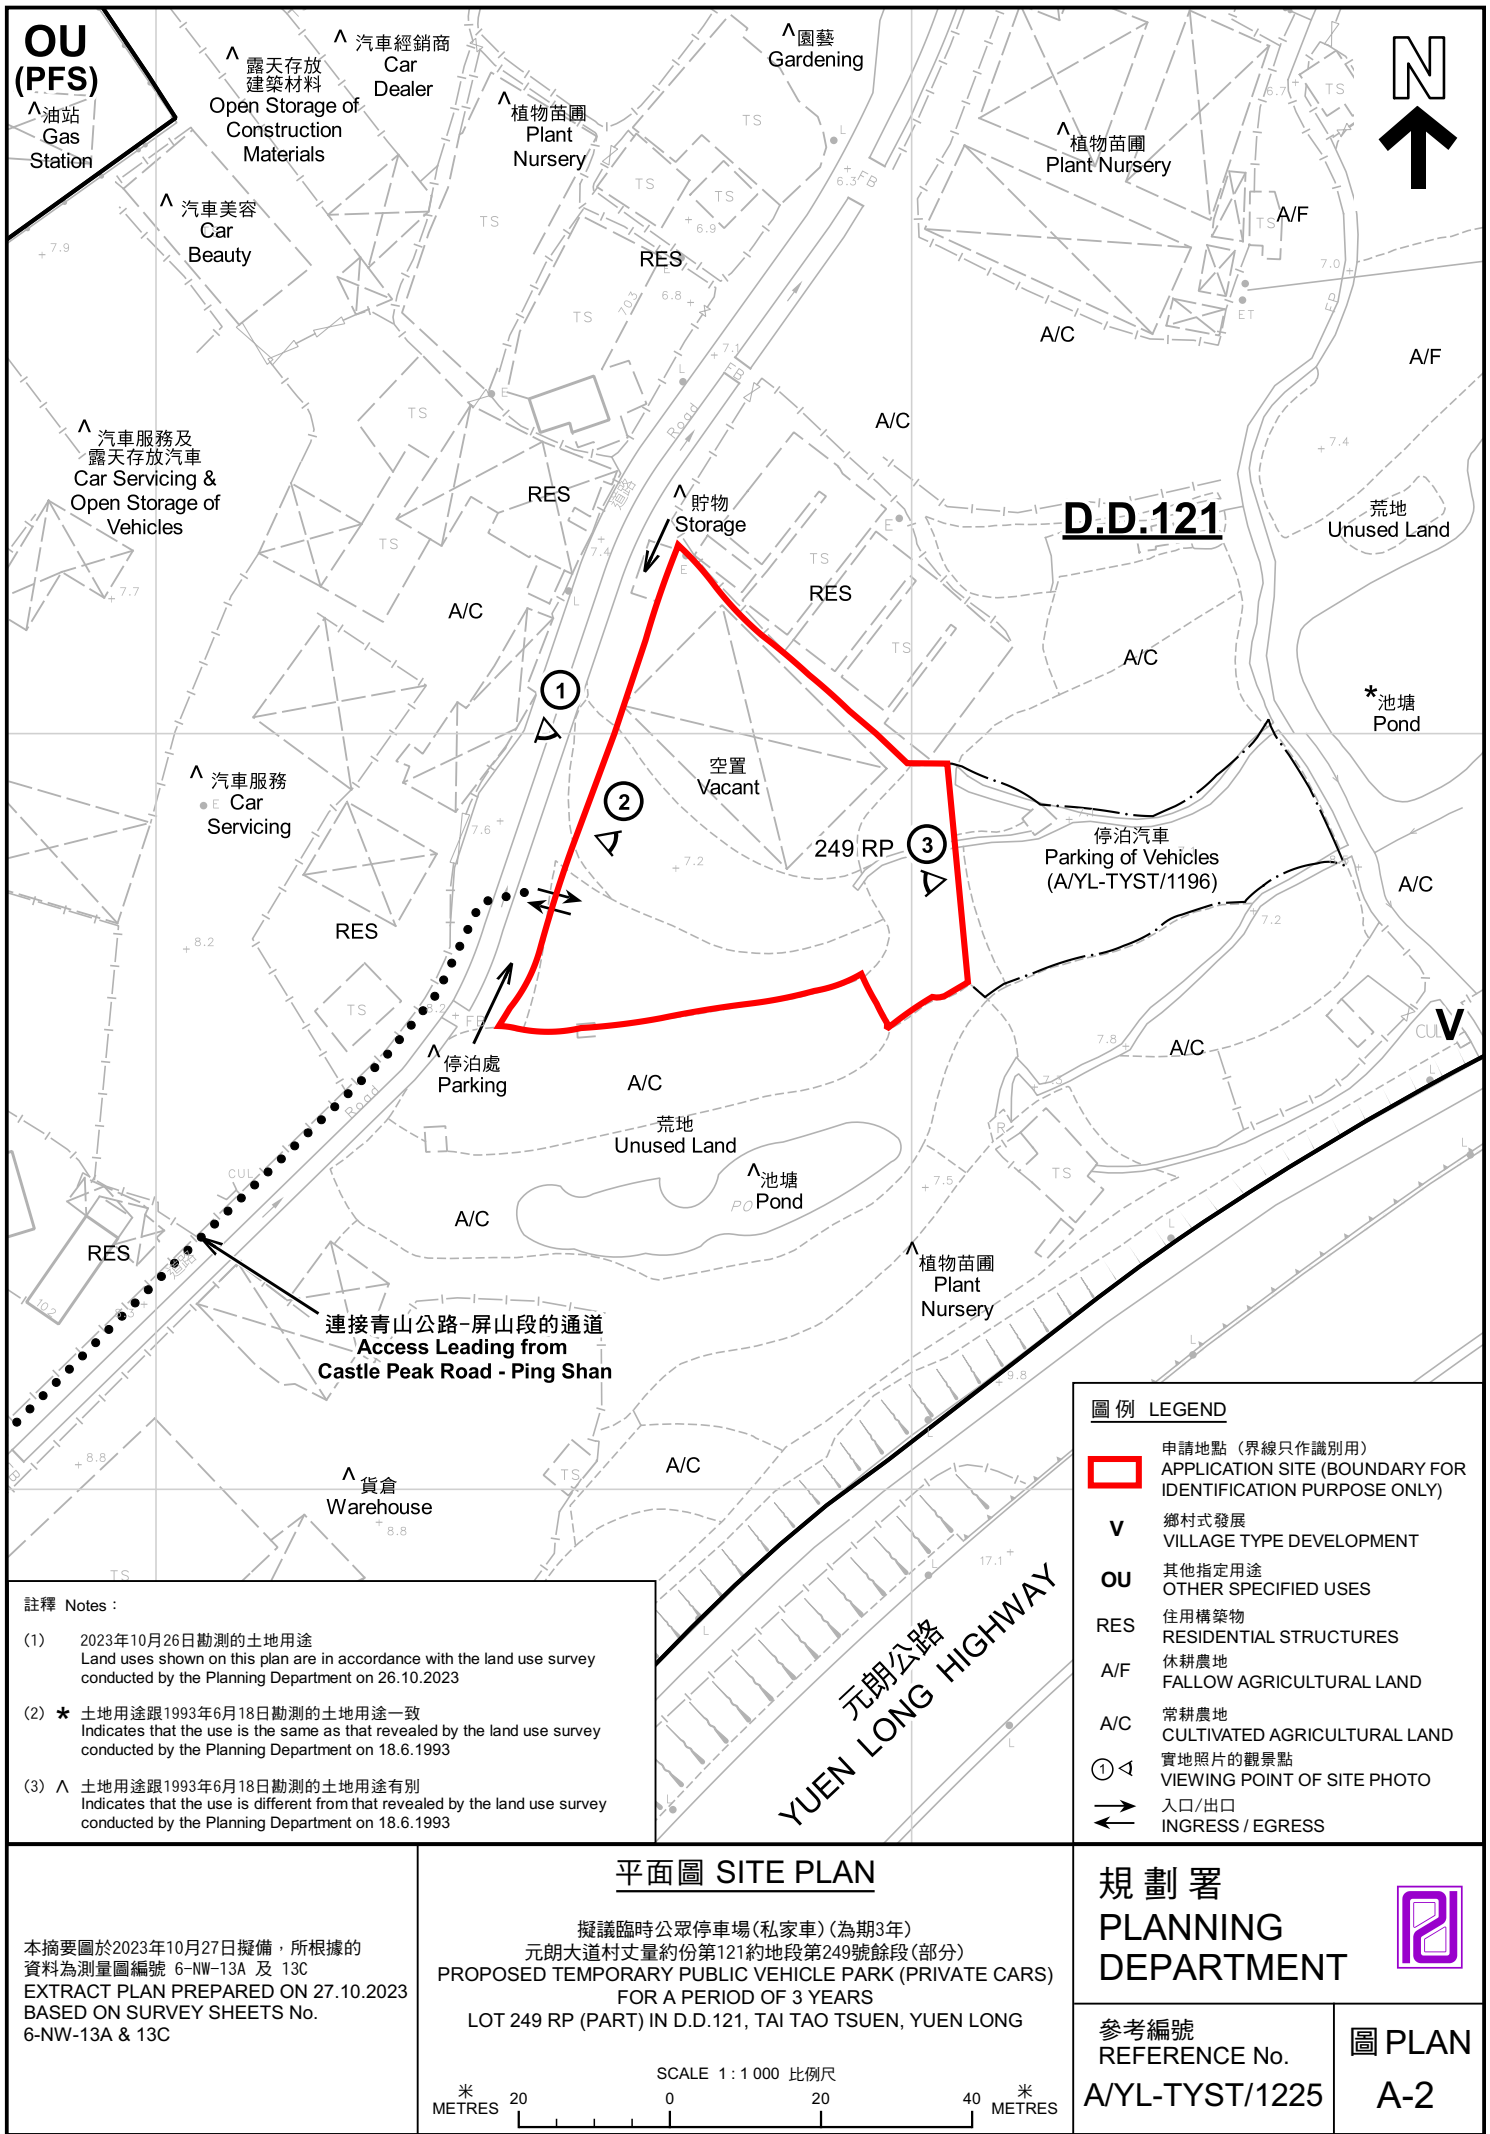



圖例 LEGEND



申請地點 (界線只作識別用)
APPLICATION SITE
(BOUNDARY FOR IDENTIFICATION
PURPOSE ONLY)

航攝照片 AERIAL PHOTO

擬議臨時公眾停車場(私家車)(為期3年)
元朗大道村丈量約份第121約地段第249號餘段(部分)
PROPOSED TEMPORARY PUBLIC VEHICLE PARK (PRIVATE CARS)
FOR A PERIOD OF 3 YEARS
LOT 249 RP (PART) IN D.D.121, TAI TAO TSUEN, YUEN LONG

規劃署
PLANNING
DEPARTMENT



參考編號
REFERENCE No.
AYL-TYST/1225

圖 PLAN
A-3

本摘要圖於2023年11月3日擬備，所根據的資料為地政總署於2022年4月5日拍得的航攝照片編號 E157346C
EXTRACT PLAN PREPARED ON 3.11.2023
BASED ON AERIAL PHOTO No.
E157346C TAKEN ON 5.4.2022 BY
LANDS DEPARTMENT



實地照片 SITE PHOTOS

擬議臨時公眾停車場(私家車)(為期3年)
元朗大道村丈量約份第121約地段第249號餘段(部分)
PROPOSED TEMPORARY PUBLIC VEHICLE PARK (PRIVATE CARS)
FOR A PERIOD OF 3 YEARS
LOT 249 RP (PART) IN D.D.121, TAI TAO TSUEN, YUEN LONG

規 劃 署
PLANNING
DEPARTMENT



參考編號
REFERENCE No.
A/YL-TYST/1225

圖 PLAN
A-4

本圖於2023年10月26日擬備，所根據的資料為攝於2023年10月26日的實地照片
PLAN PREPARED ON 26.10.2023
BASED ON SITE PHOTOS
TAKEN ON 26.10.2023