


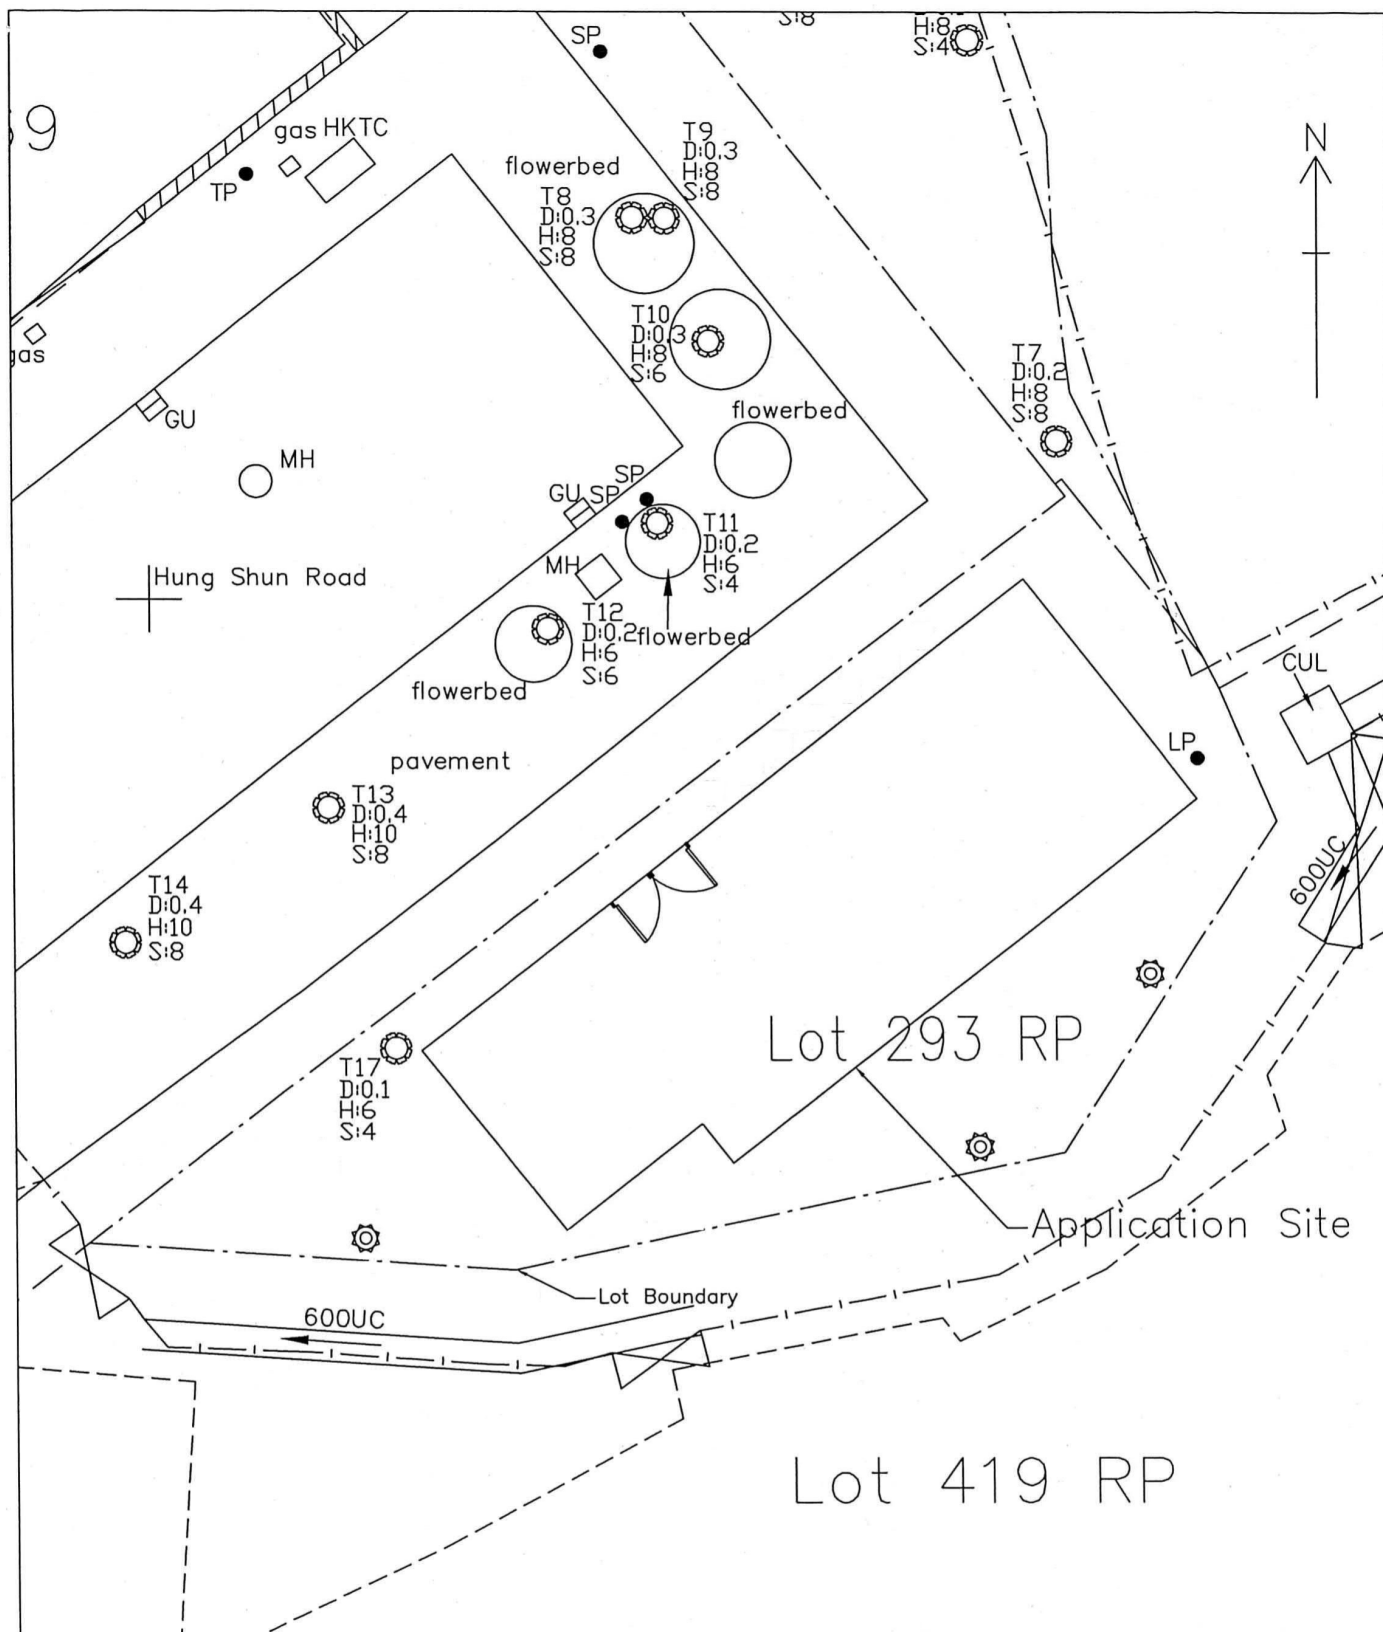


Proposed Trees to be Planted	Spacing (Centre to Centre)	Size (Height)	Quantity
 Ailanthus fordii (福氏臭椿)	4m	2.75m	4

MASTER LANDSCAPE PLAN D.D. 127 LOT 293 RP (P)		1:100
		17 JAN 2024


(摘錄自申請人於 17.1.2024 呈交的進一步資料)
(Extract from Applicant's Further
Information Submitted on 17.1.2024)

參考編號 REFERENCE No. AYL-TYST/1250	繪圖 DRAWING A-2
--	-------------------


G/F Plan

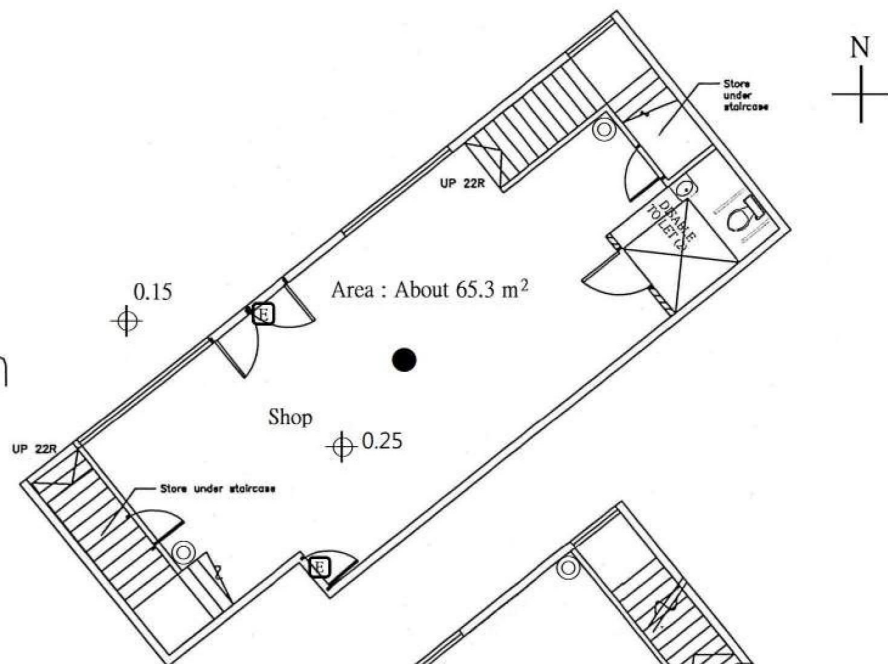

1/F Plan

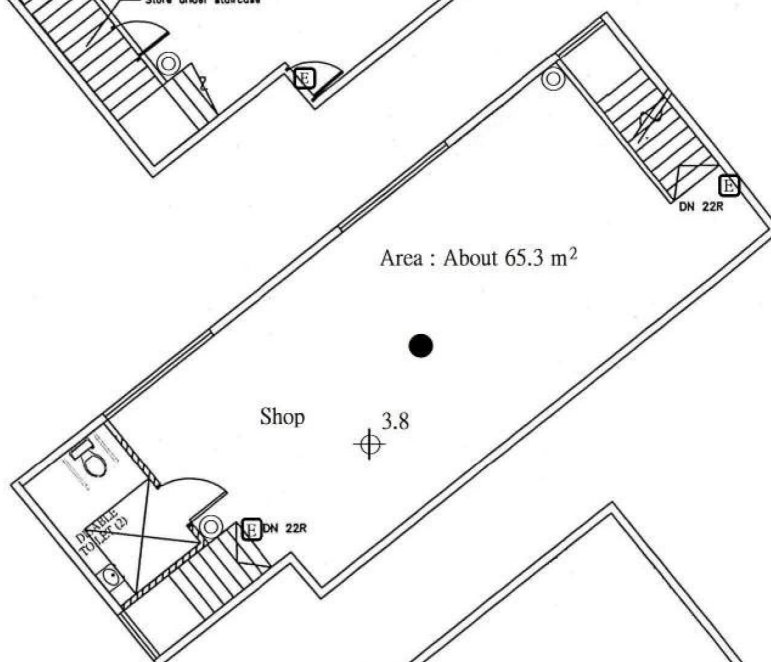

R/F Plan

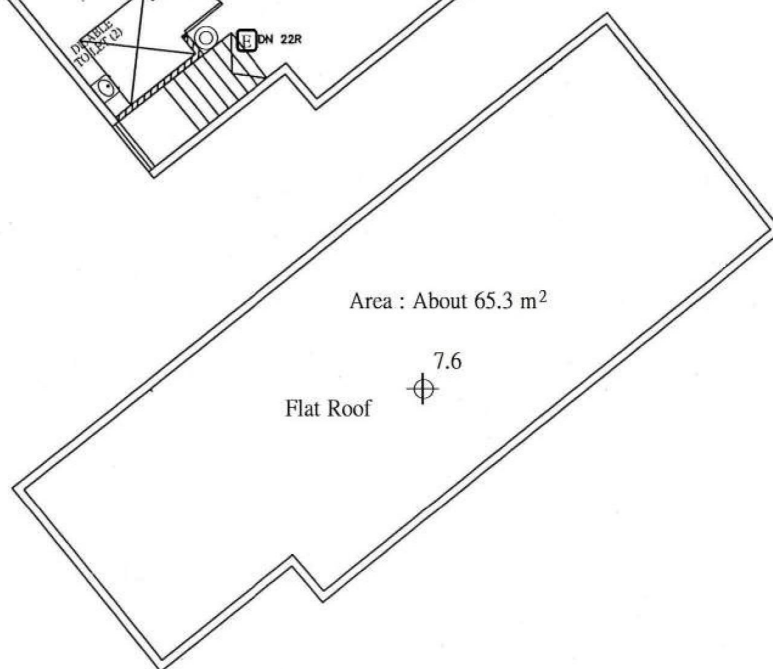

- ◎ Fire Extinguishers
(Carbon Dioxide Gas Type)
- ⓔ Fluorescent Exit Sign Box
(Single Side)
- Stand-alone Fire Detector
(Ceiling Type)

Fire Service Installations Proposal

D.D. 127 LOT 293 RP (P)


Scale : ~~1 : 100~~

1 Dec 2023

(摘錄自申請人於 21. 12. 2023 呈交的申請書)
(Extract from Applicant's
Submission of 21.12.2023)

參考編號
REFERENCE No.
AYL-TYST/1250

繪圖 DRAWING
A-3

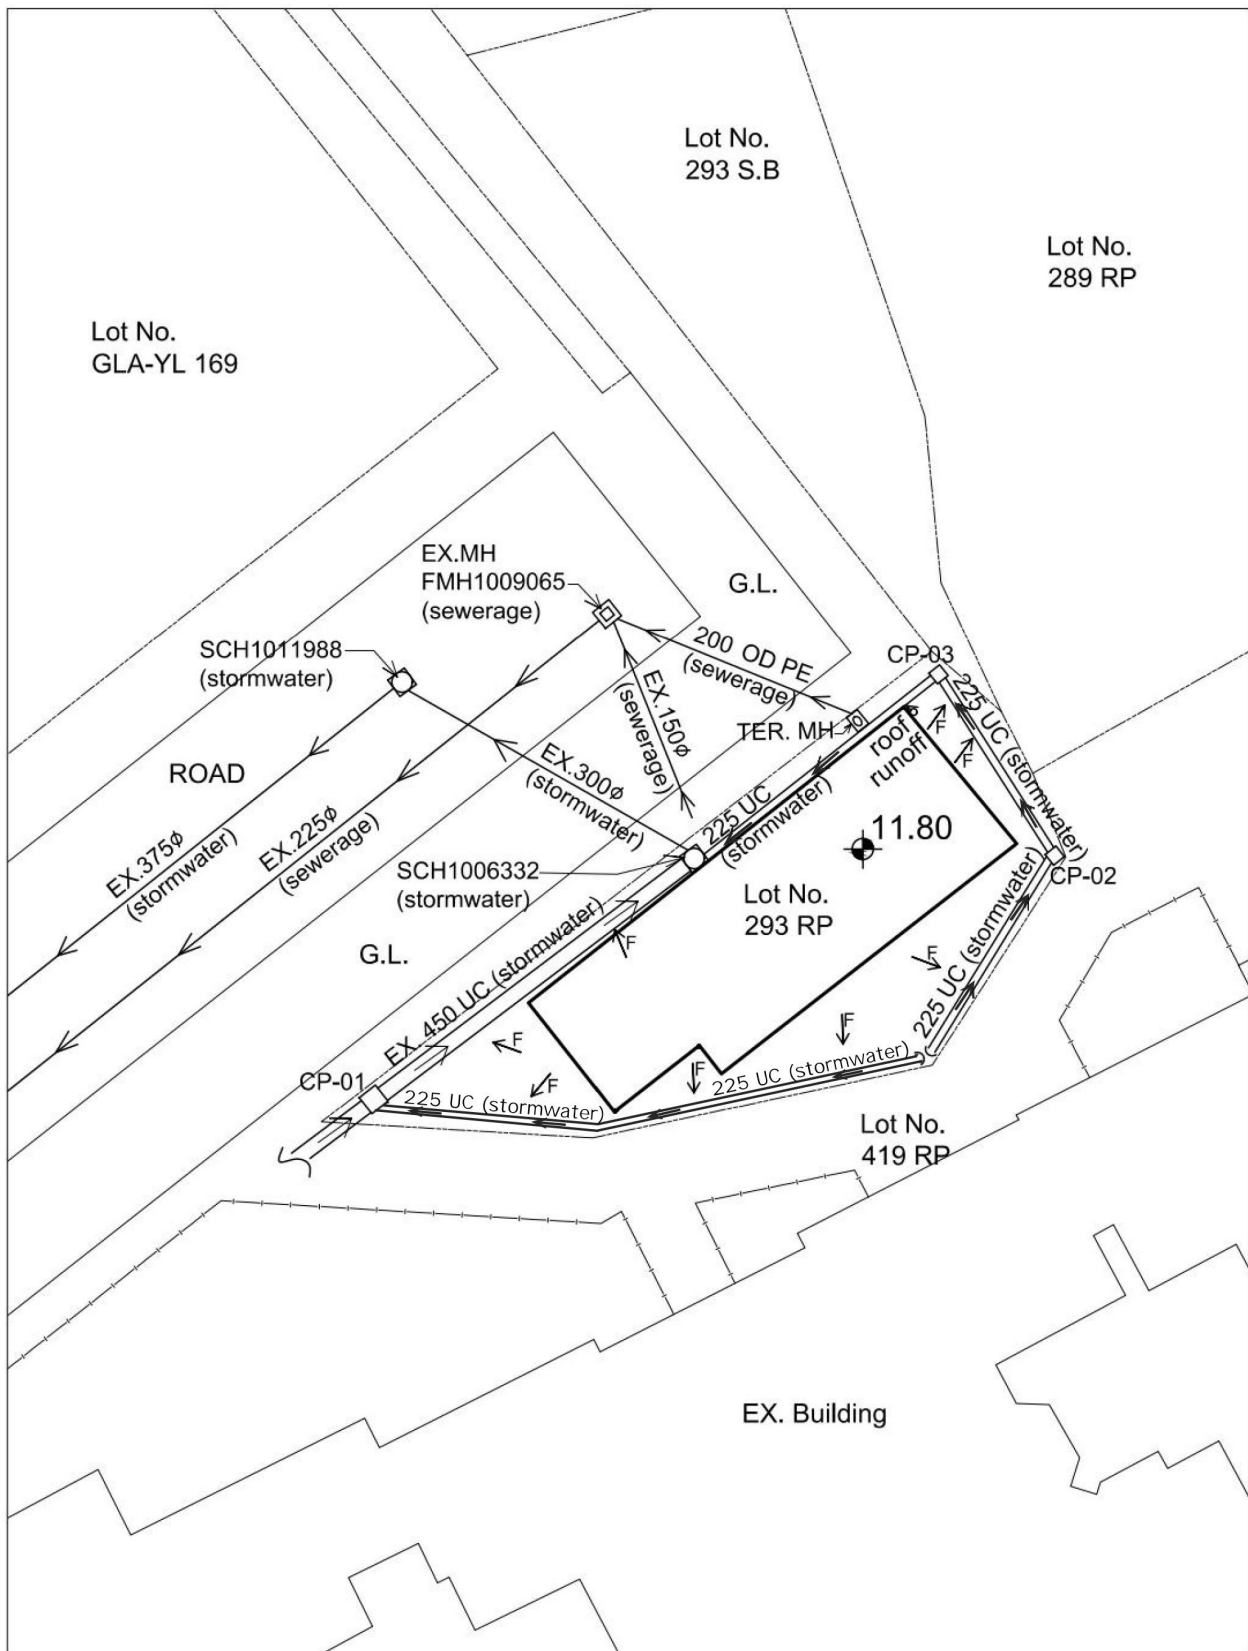


STORMWATER & SEWERAGE DRAINAGE PLAN
(SCALE 1 : 200)

APPLICATION SITE Lot 293 RP D.D. 127 Hung Shui Kiu Yuen Long, N.T. (Planning Application No. A/YL-TYST/1250)	DRAWING TITLE STORMWATER & SEWERAGE DRAINAGE WORK	DRAWING NO. STE-1C DRAWING DATE 17 JAN 2024	This drawings and all related information are property of Solar-lil Design Consulting Limited, any use must be approved by the company.	Solar-lil Design Consulting Limited 景佑設計工程顧問有限公司
---	---	--	---	--

(摘錄自申請人於 17.1.2024 呈交的進一步資料)
(Extract from Applicant's Further
Information Submitted on 17.1.2024)

參考編號 REFERENCE No. A/YL-TYST/1250	繪圖 DRAWING A-4
--	--------------------------

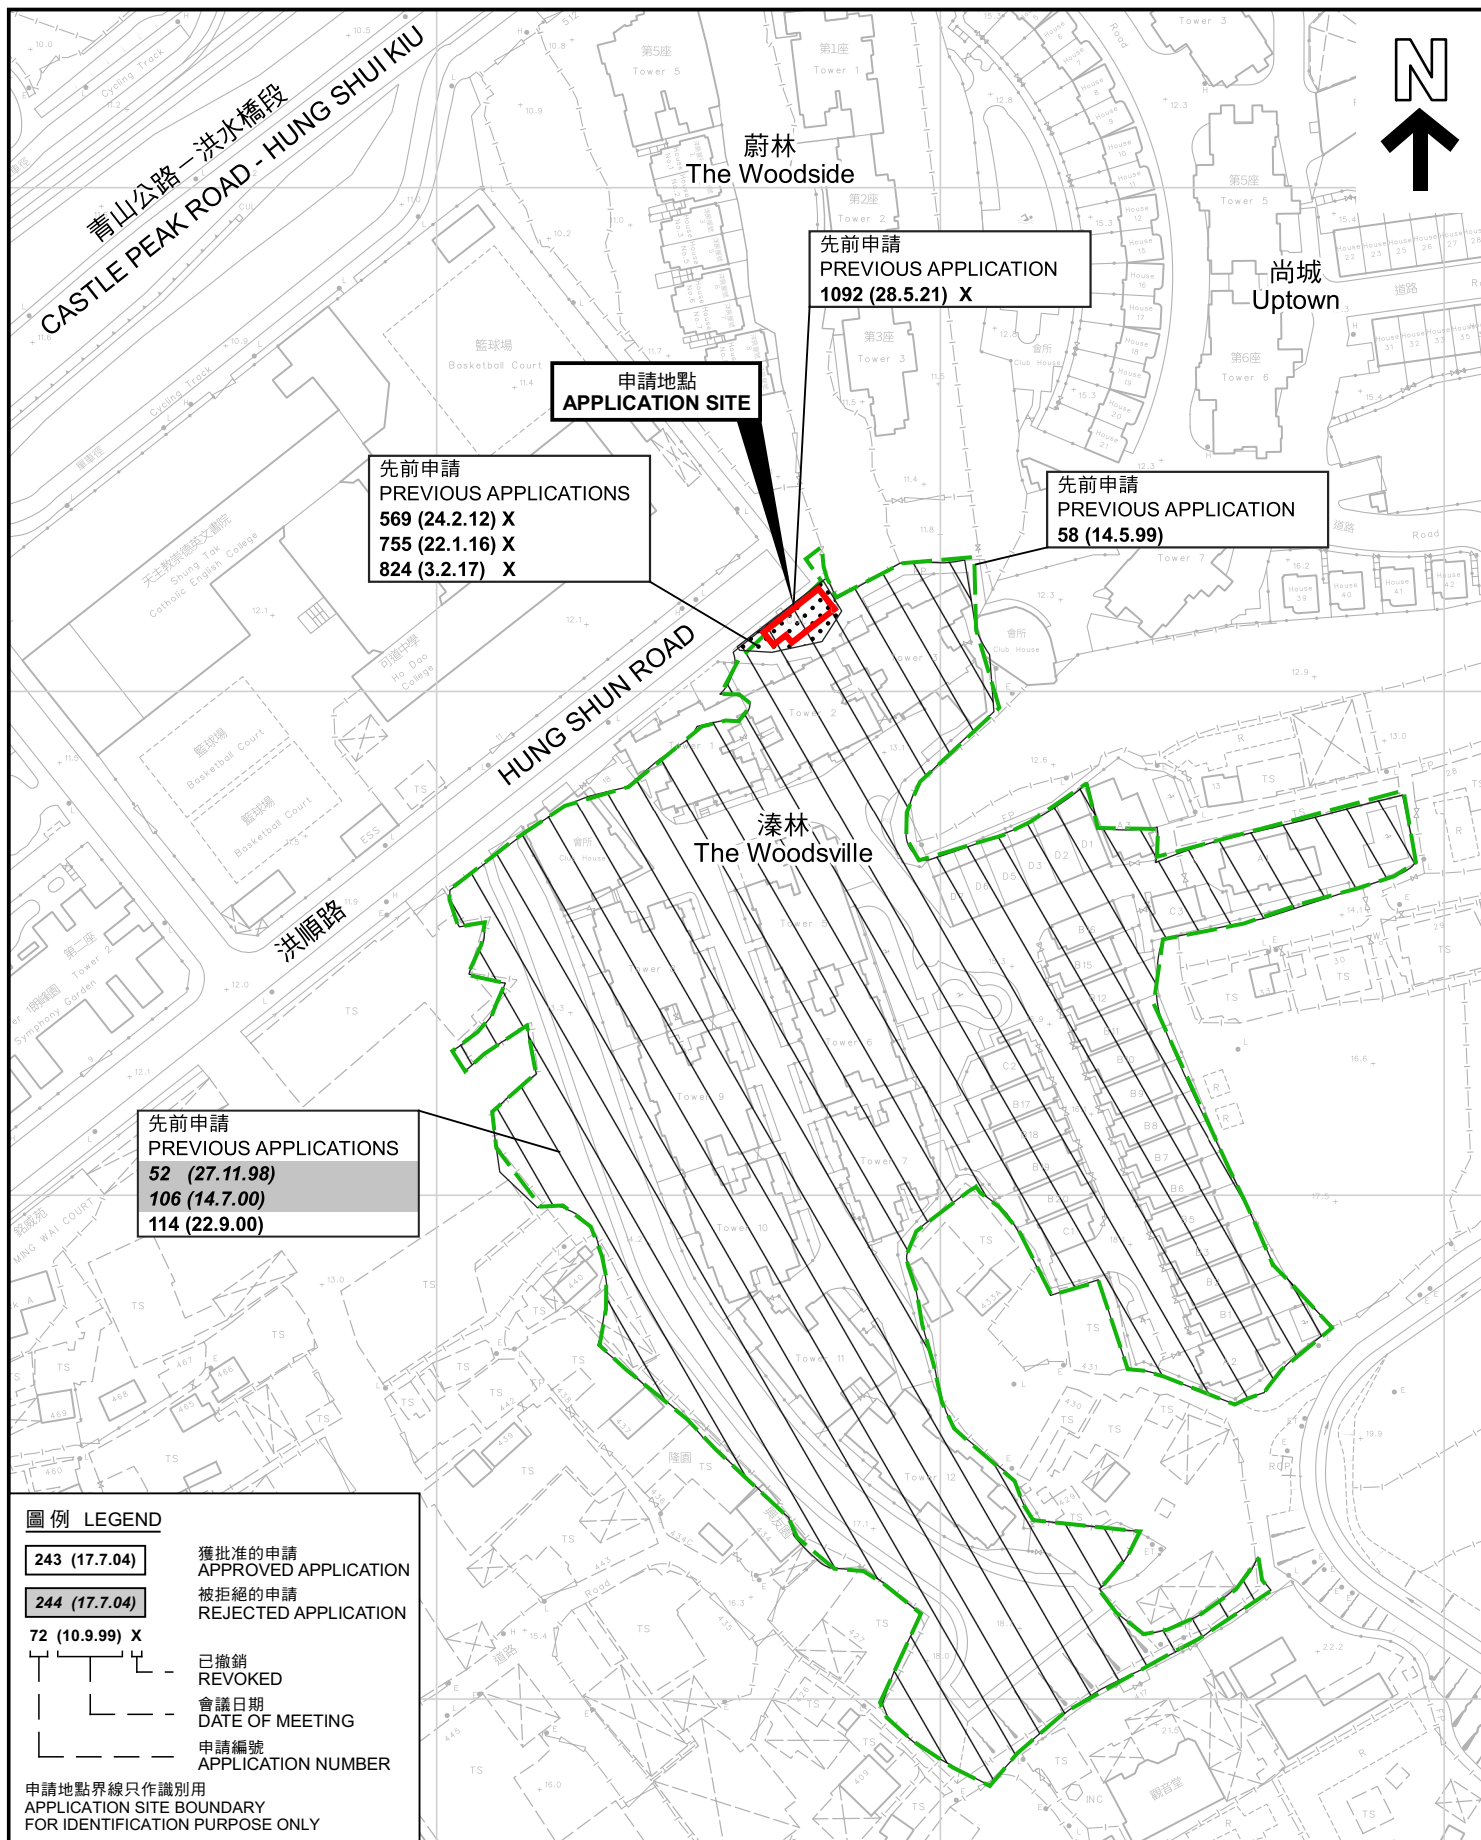

先前申請圖 PREVIOUS APPLICATIONS PLAN

臨時商店及服務行業(為期3年)
元朗洪水橋洪順路丈量約份第127約地段第293號餘段(部分)
TEMPORARY SHOP AND SERVICES FOR A PERIOD OF 3 YEARS
LOT 293 RP (PART) IN D.D. 127,
HUNG SHUN ROAD, HUNG SHUI KIU, YUEN LONG

SCALE 1:1 500 比例尺
米 25 0 25 50 米
METRES


規劃署
PLANNING
DEPARTMENT




參考編號
REFERENCE No.
A/YL-TYST/1250

圖 PLAN
A-1b

本摘要圖於2024年1月18日擬備，所根據的資料為測量圖編號 6-NW-12D 及 13C
EXTRACT PLAN PREPARED ON 18.1.2024
BASED ON SURVEY SHEETS No.
6-NW-12D & 13C

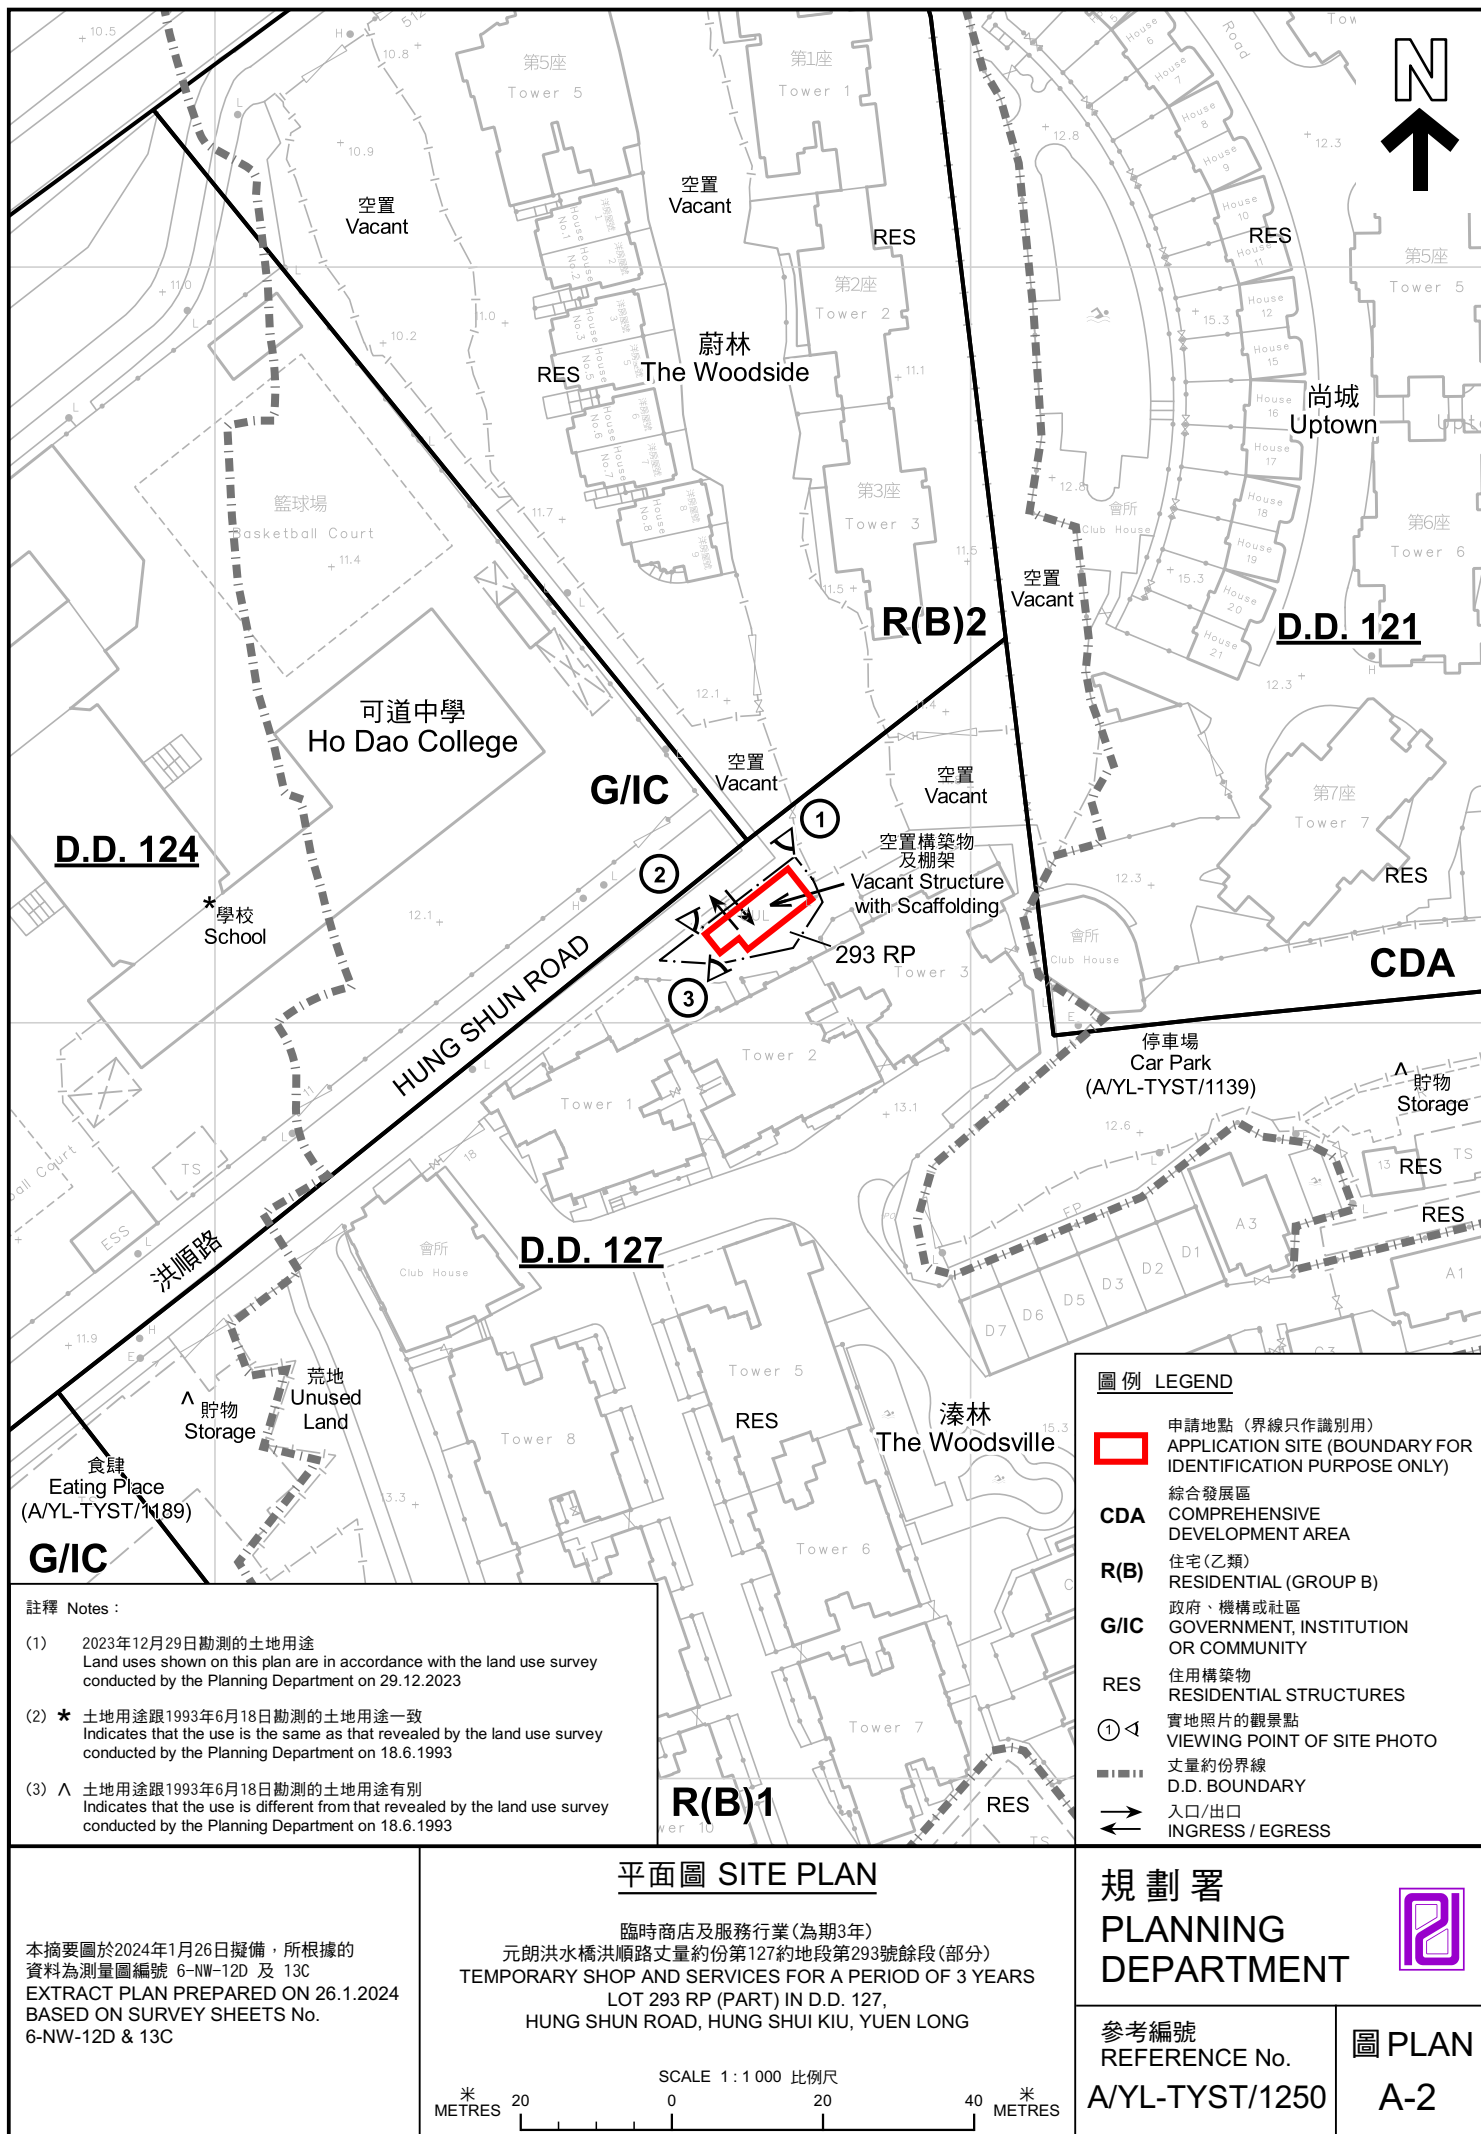

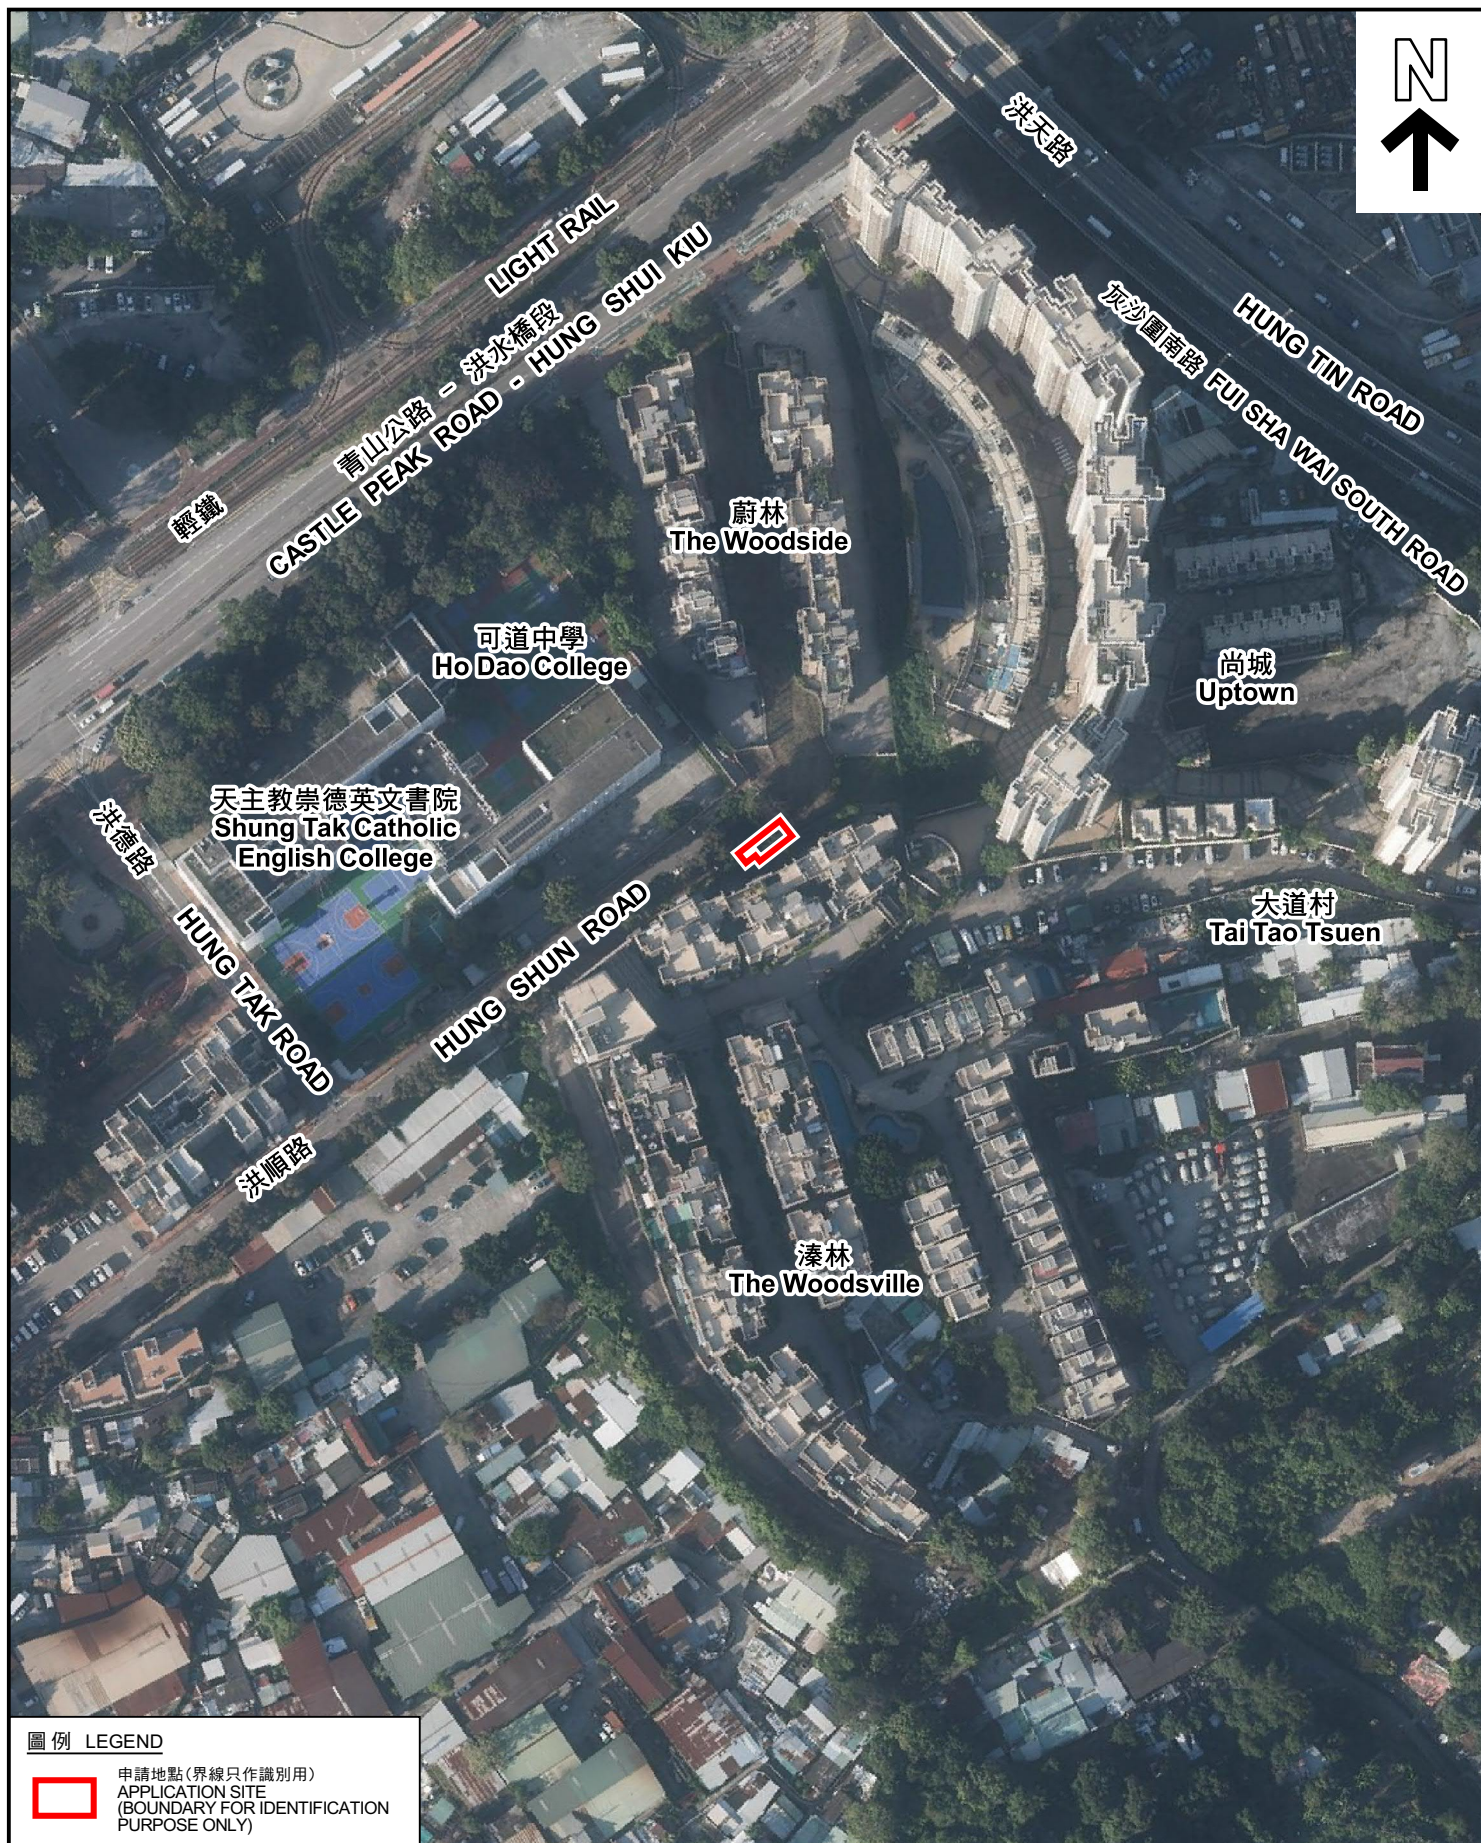

航攝照片 AERIAL PHOTO

臨時商店及服務行業(為期3年)
元朗洪水橋洪順路丈量約份第127約地段第293號餘段(部分)
TEMPORARY SHOP AND SERVICES FOR A PERIOD OF 3 YEARS
LOT 293 RP (PART) IN D.D. 127,
HUNG SHUN ROAD, HUNG SHUI KIU, YUEN LONG


規劃署
PLANNING
DEPARTMENT



參考編號
REFERENCE No.
A/YL-TYST/1250

圖 PLAN
A-3

本摘要圖於2024年1月18日擬備，所根據
的資料為地政總署於2022年12月18日拍得
的航攝照片編號 E174830C
EXTRACT PLAN PREPARED ON 18.1.2024
BASED ON AERIAL PHOTO No.
E174830C TAKEN ON 18.12.2022
BY LANDS DEPARTMENT

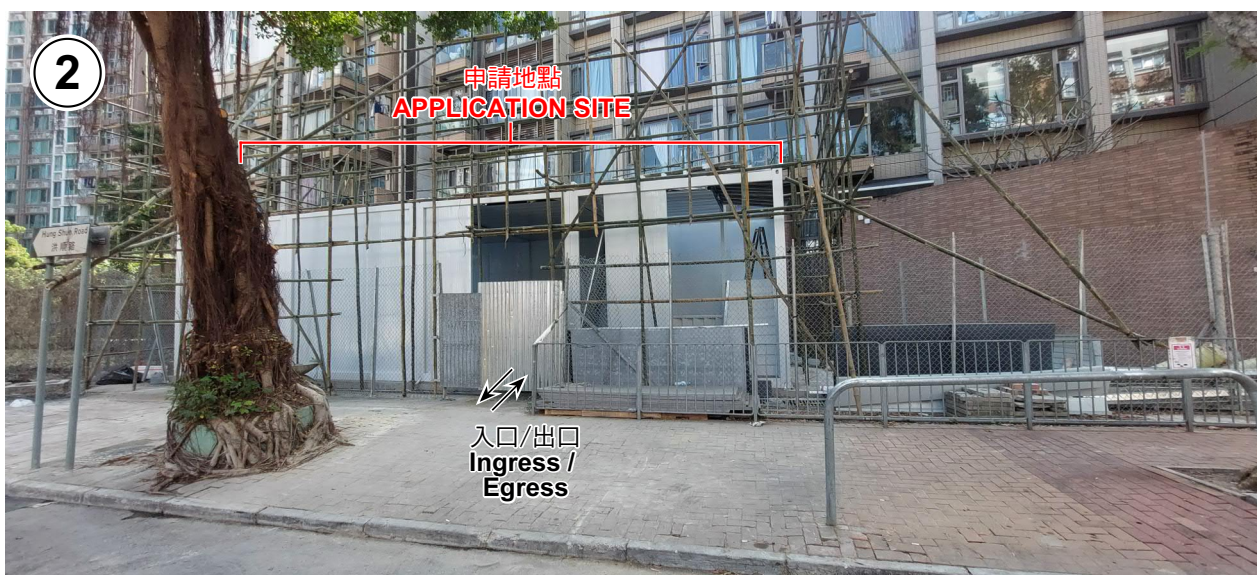

實地照片 SITE PHOTOS

臨時商店及服務行業 (為期3年)
元朗洪水橋洪順路丈量約份第127約地段第293號餘段 (部分)
TEMPORARY SHOP AND SERVICES FOR A PERIOD OF 3 YEARS
LOT 293 RP (PART) IN D.D. 127,
HUNG SHUN ROAD, HUNG SHUI KIU, YUEN LONG

規劃署
PLANNING
DEPARTMENT



參考編號
REFERENCE No.
A/YL-TYST/1250

圖 PLAN
A-4

本圖於2024年1月23日擬備，所根據的資料為攝於2024年1月12日的實地照片
PLAN PREPARED ON 23.1.2024
BASED ON SITE PHOTOS
TAKEN ON 12.1.2024