



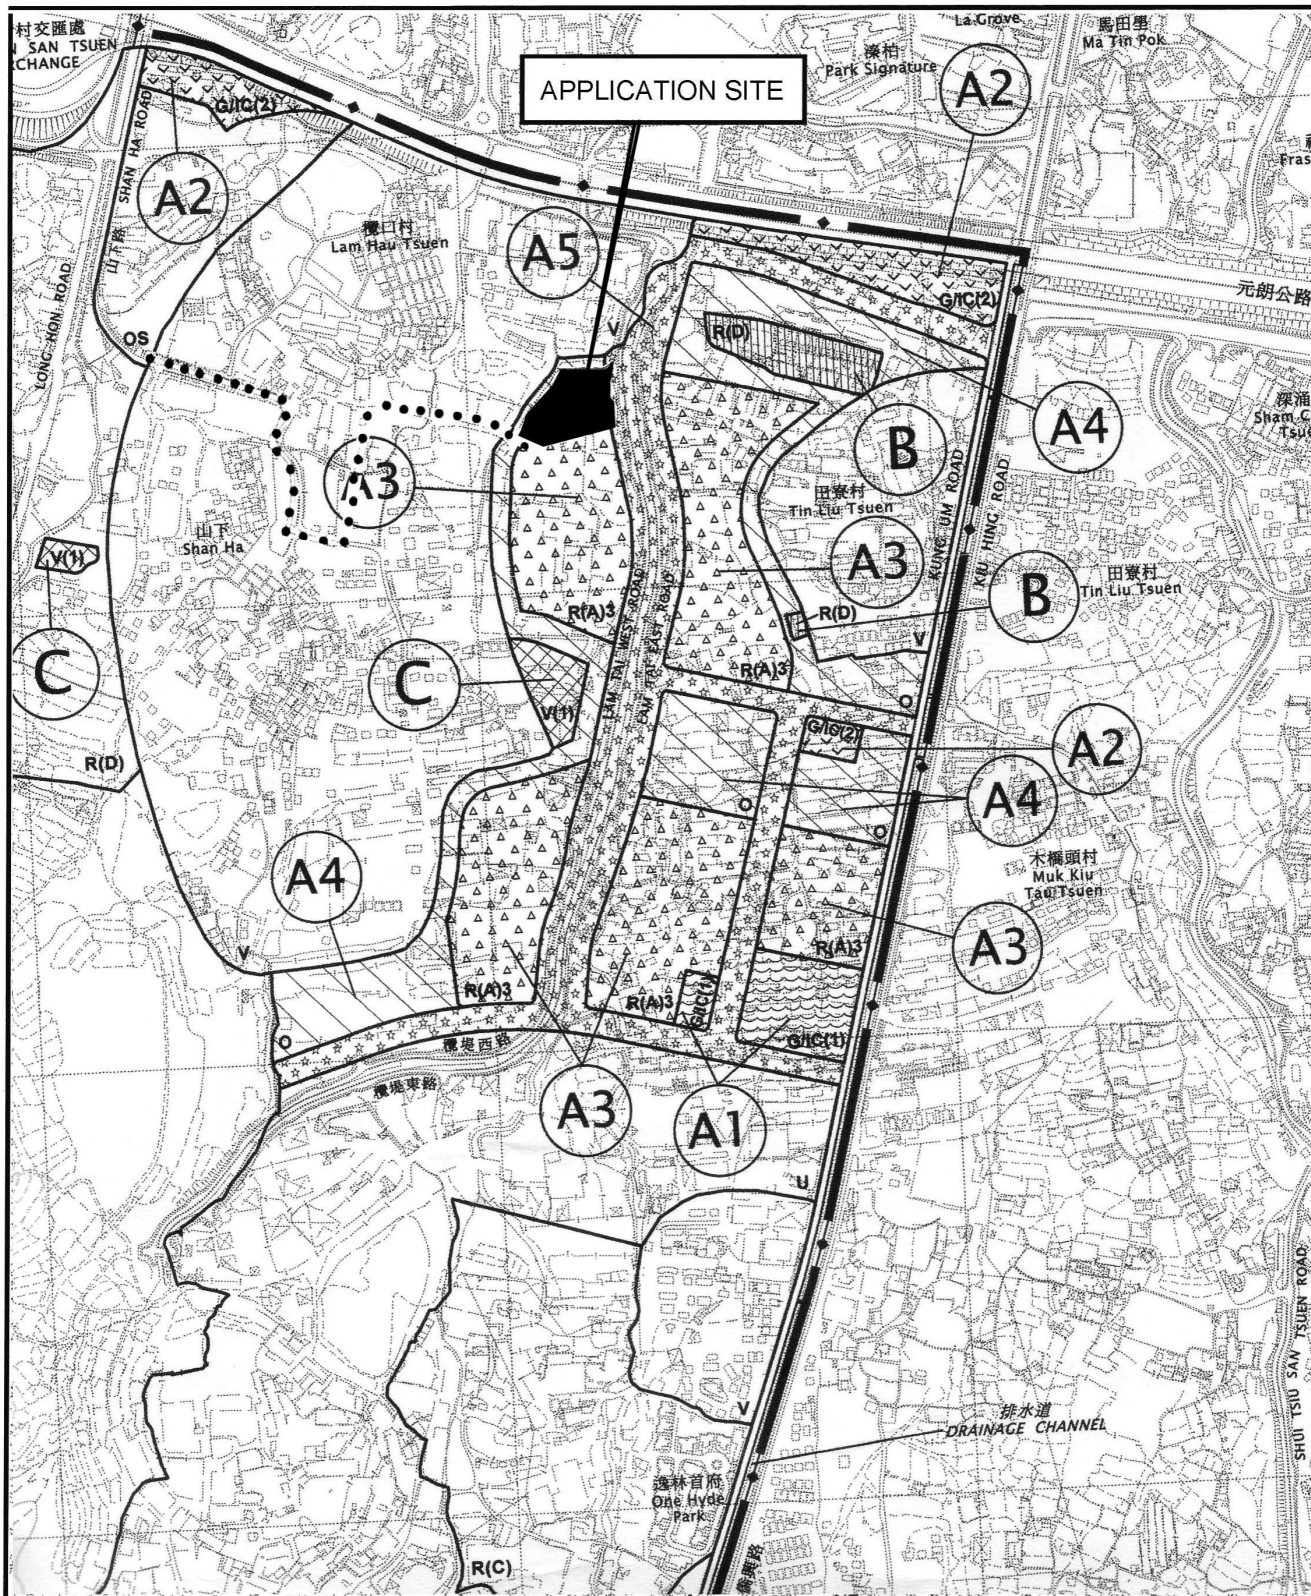

Project 項目名稱: Proposed Temporary Open Storage of Construction Machinery and Material for a Period of 3 Years at Lots 2423RP(Part), 2426RP(Part), 2427, 2428RP(Part), 2429S.A, 2429S.B, 2429S.C, 2429S.D(Part), 2429RP, 2430, 2431(Part), 2432(Part), 2433(Part), 2434(Part), 2688(Part), 2690(Part), 2691, 2692(Part), 2693(Part), 2694, 2695, 2696(Part), 2697, 2698S.A(Part), 2698S.B(Part), 2699(Part), 2700(Part), 2701(Part) & Adjoining Government Land in D.D. 120, Shan Ha Tsuen, Yuen Long, N.T.	Drawing Title 圖目: Location Plan Drawing No. 圖號: Figure 2	Remarks 備註: ●●● Vehicular Access Leading to Shan Ha Road Scale 比例: 1:7500
---	--	---

N

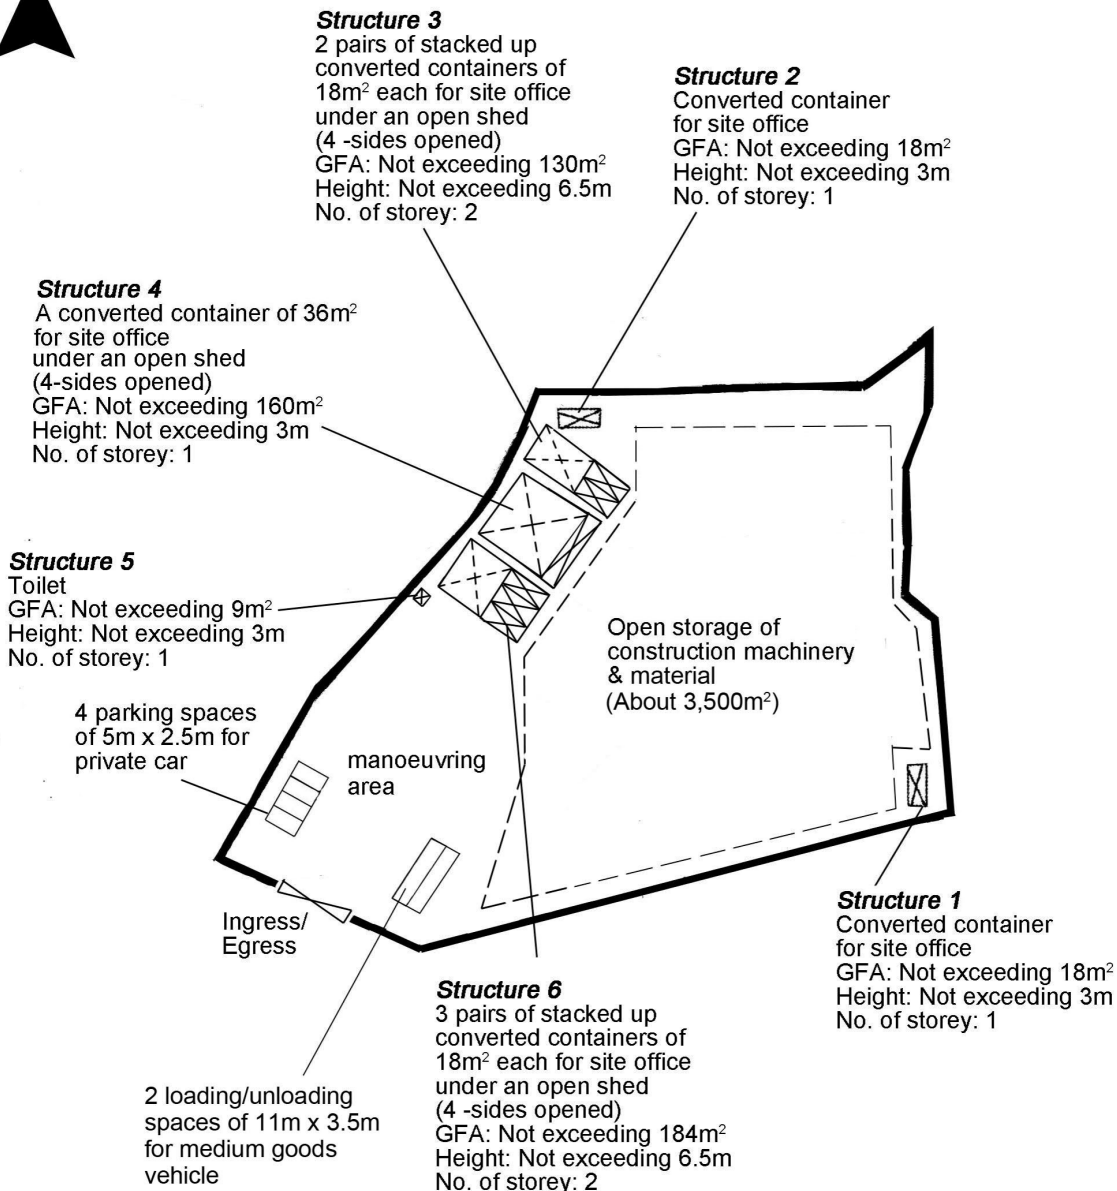

Project 項目名稱:

Proposed Temporary Open Storage of Construction Machinery and Material for a Period of 3 Years at Lots 2423RP(Part), 2426RP(Part), 2427, 2428RP(Part), 2429S.A, 2429S.B, 2429S.C, 2429S.D(Part), 2429RP, 2430, 2431(Part), 2432(Part), 2433(Part), 2434(Part), 2688(Part), 2690(Part), 2691, 2692(Part), 2693(Part), 2694, 2695, 2696(Part), 2697, 2698S.A(Part), 2698S.B(Part), 2699(Part), 2700(Part), 2701(Part) & Adjoining Government Land in D.D. 120, Shan Ha Tsuen, Yuen Long, N.T.

Drawing Title 圖片:

Proposed Layout Plan

Drawing No. 圖號:


Figure 3

Remarks 備註:

- Converted container
- Open shed


Scale 比例:

1:1000

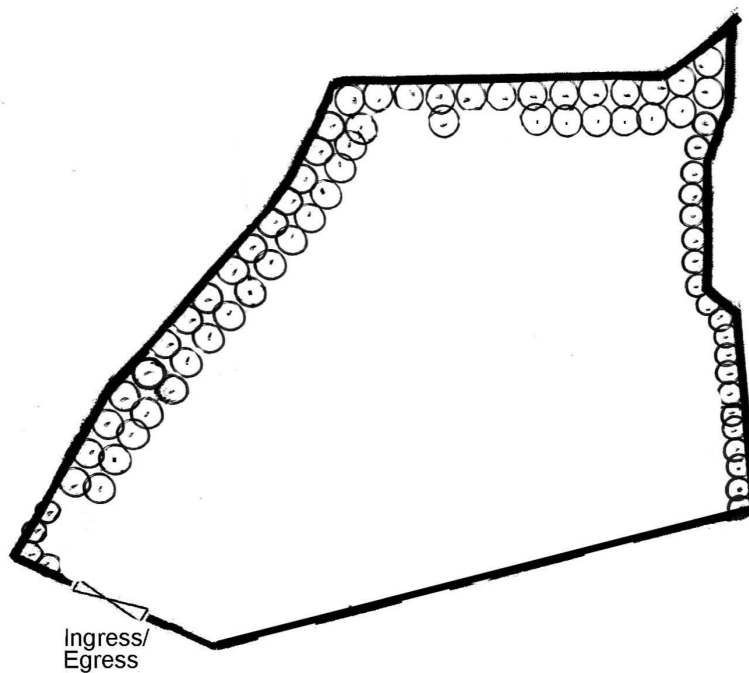

Trees	Approximate Height	Spacing
Existing trees	3m to 5.5m	3m

Project 項目名稱: Proposed Temporary Open Storage of Construction Machinery and Material for a Period of 3 Years at Lots 2423RP(Part), 2426RP(Part), 2427, 2428RP(Part), 2429S.A, 2429S.B, 2429S.C, 2429S.D(Part), 2429RP, 2430, 2431(Part), 2432(Part), 2433(Part), 2434(Part), 2688(Part), 2690(Part), 2691, 2692(Part), 2693(Part), 2694, 2695, 2696(Part), 2697, 2698S.A(Part), 2698S.B(Part), 2699(Part), 2700(Part), 2701(Part) & Adjoining Government Land in D.D. 120, Shan Ha Tsuen, Yuen Long, N.T.	Drawing Title 圖名: Proposed Tree Preservation and Landscape Plan	Remarks 備註:
	Drawing No. 圖號: Figure 4	
		Scale 比例: 1:1000

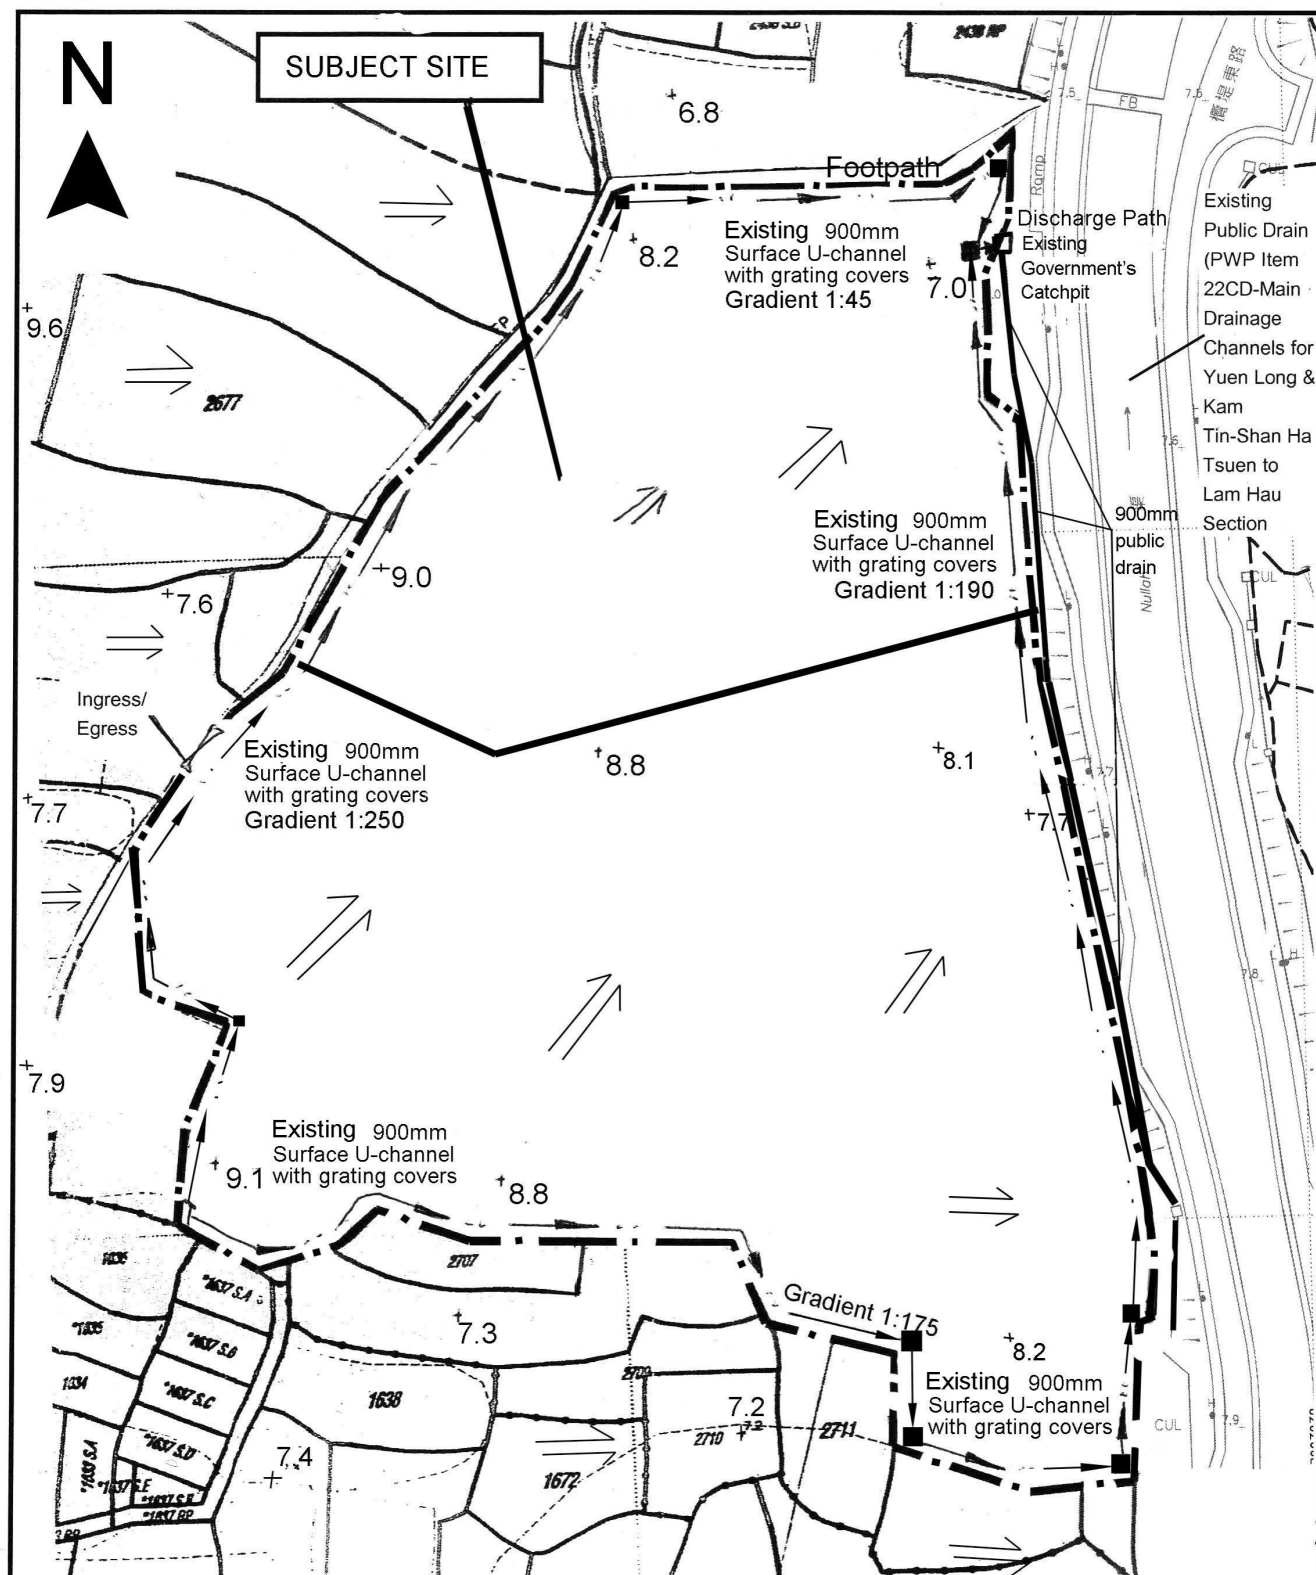

Project 項目名稱:

Proposed Temporary Open Storage of Construction Machinery and Material for a Period of 3 Years at Lots 2423RP(Part), 2426RP(Part), 2427, 2428RP(Part), 2429S.A, 2429S.B, 2429S.C, 2429S.D(Part), 2429RP, 2430, 2431(Part), 2432(Part), 2433(Part), 2434(Part), 2688(Part), 2690(Part), 2691, 2692(Part), 2693(Part), 2694, 2695, 2696(Part), 2697, 2698S.A(Part), 2698S.B(Part), 2699(Part), 2700(Part), 2701(Part) & Adjoining Government Land in D.D. 120, Shan Ha Tsuen, Yuen Long, N.T.

Drawing Title 圖目:

As-built Drainage Plan

Drawing No. 圖號:

Figure 5

Remarks 備註:

+7.5 Level (mPD)

⇒ Flow of Surface Runoff


■ Proposed catchpit

--- Site boundary of A/YL-TYST/458 approved by TPB in 2009

Approved drainage plan for A/YL-TYST/458 via ex-aplicant's letter dated 23.7.2010

Scale 比例:

1:1000

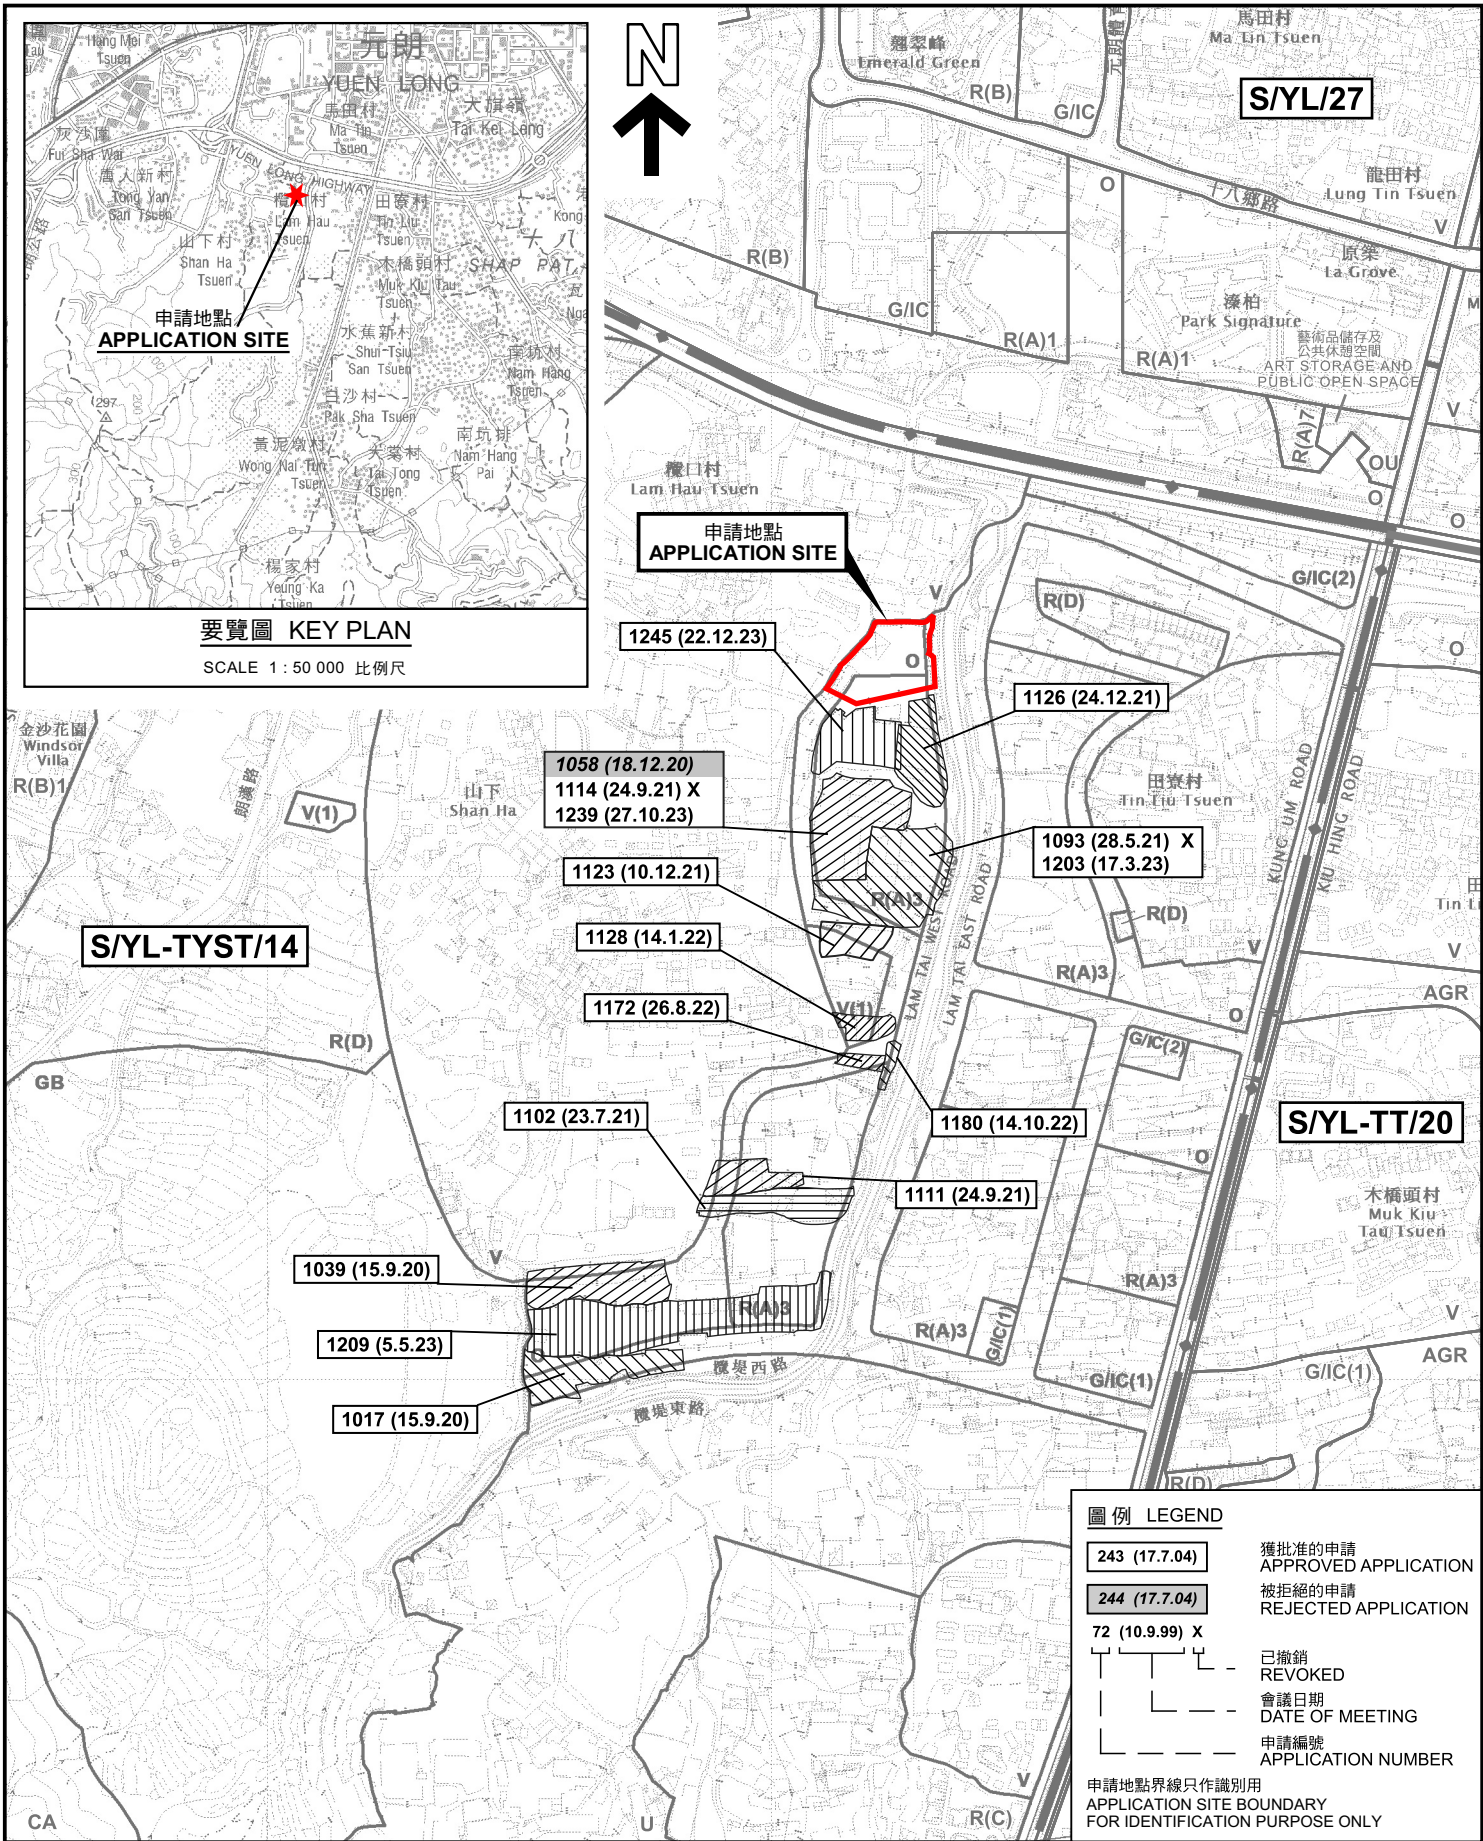

要覽圖 KEY PLAN

SCALE 1 : 50 000 比例尺

圖例 LEGEND

243 (17.7.04)

獲批准的申請
APPROVED APPLICATION

244 (17.7.04)

被拒絕的申請
REJECTED APPLICATION

72 (10.9.99) X

已撤銷
REVOKED

— — —

會議日期
DATE OF MEETING

— — —

申請編號
APPLICATION NUMBER

申請地點界線只作識別用

APPLICATION SITE BOUNDARY
FOR IDENTIFICATION PURPOSE ONLY

位置圖及同類申請 LOCATION PLAN WITH SIMILAR APPLICATIONS

臨時露天存放建築機械及材料(為期3年)
元朗山下村丈量約份第120約多個地段和毗連政府土地
TEMPORARY OPEN STORAGE OF CONSTRUCTION MACHINERY
AND MATERIAL FOR A PERIOD OF 3 YEARS
VARIOUS LOTS IN D.D. 120 AND ADJOINING GOVERNMENT LAND,
SHAN HA TSUEN, YUEN LONG

SCALE 1 : 7 500 比例尺

米 100 0 100 200 300 米
METRES


規劃署
PLANNING
DEPARTMENT



參考編號
REFERENCE No.
A/YL-TYST/1269

圖 PLAN
A-1a

本摘要圖於2024年6月26日擬備，
所根據的資料為於2021年8月10日
核准的分區計劃大綱圖編號 S/YL-TYST/14
EXTRACT PLAN PREPARED ON 26.6.2024
BASED ON OUTLINE ZONING PLAN No.
S/YL-TYST/14 APPROVED ON 10.8.2021

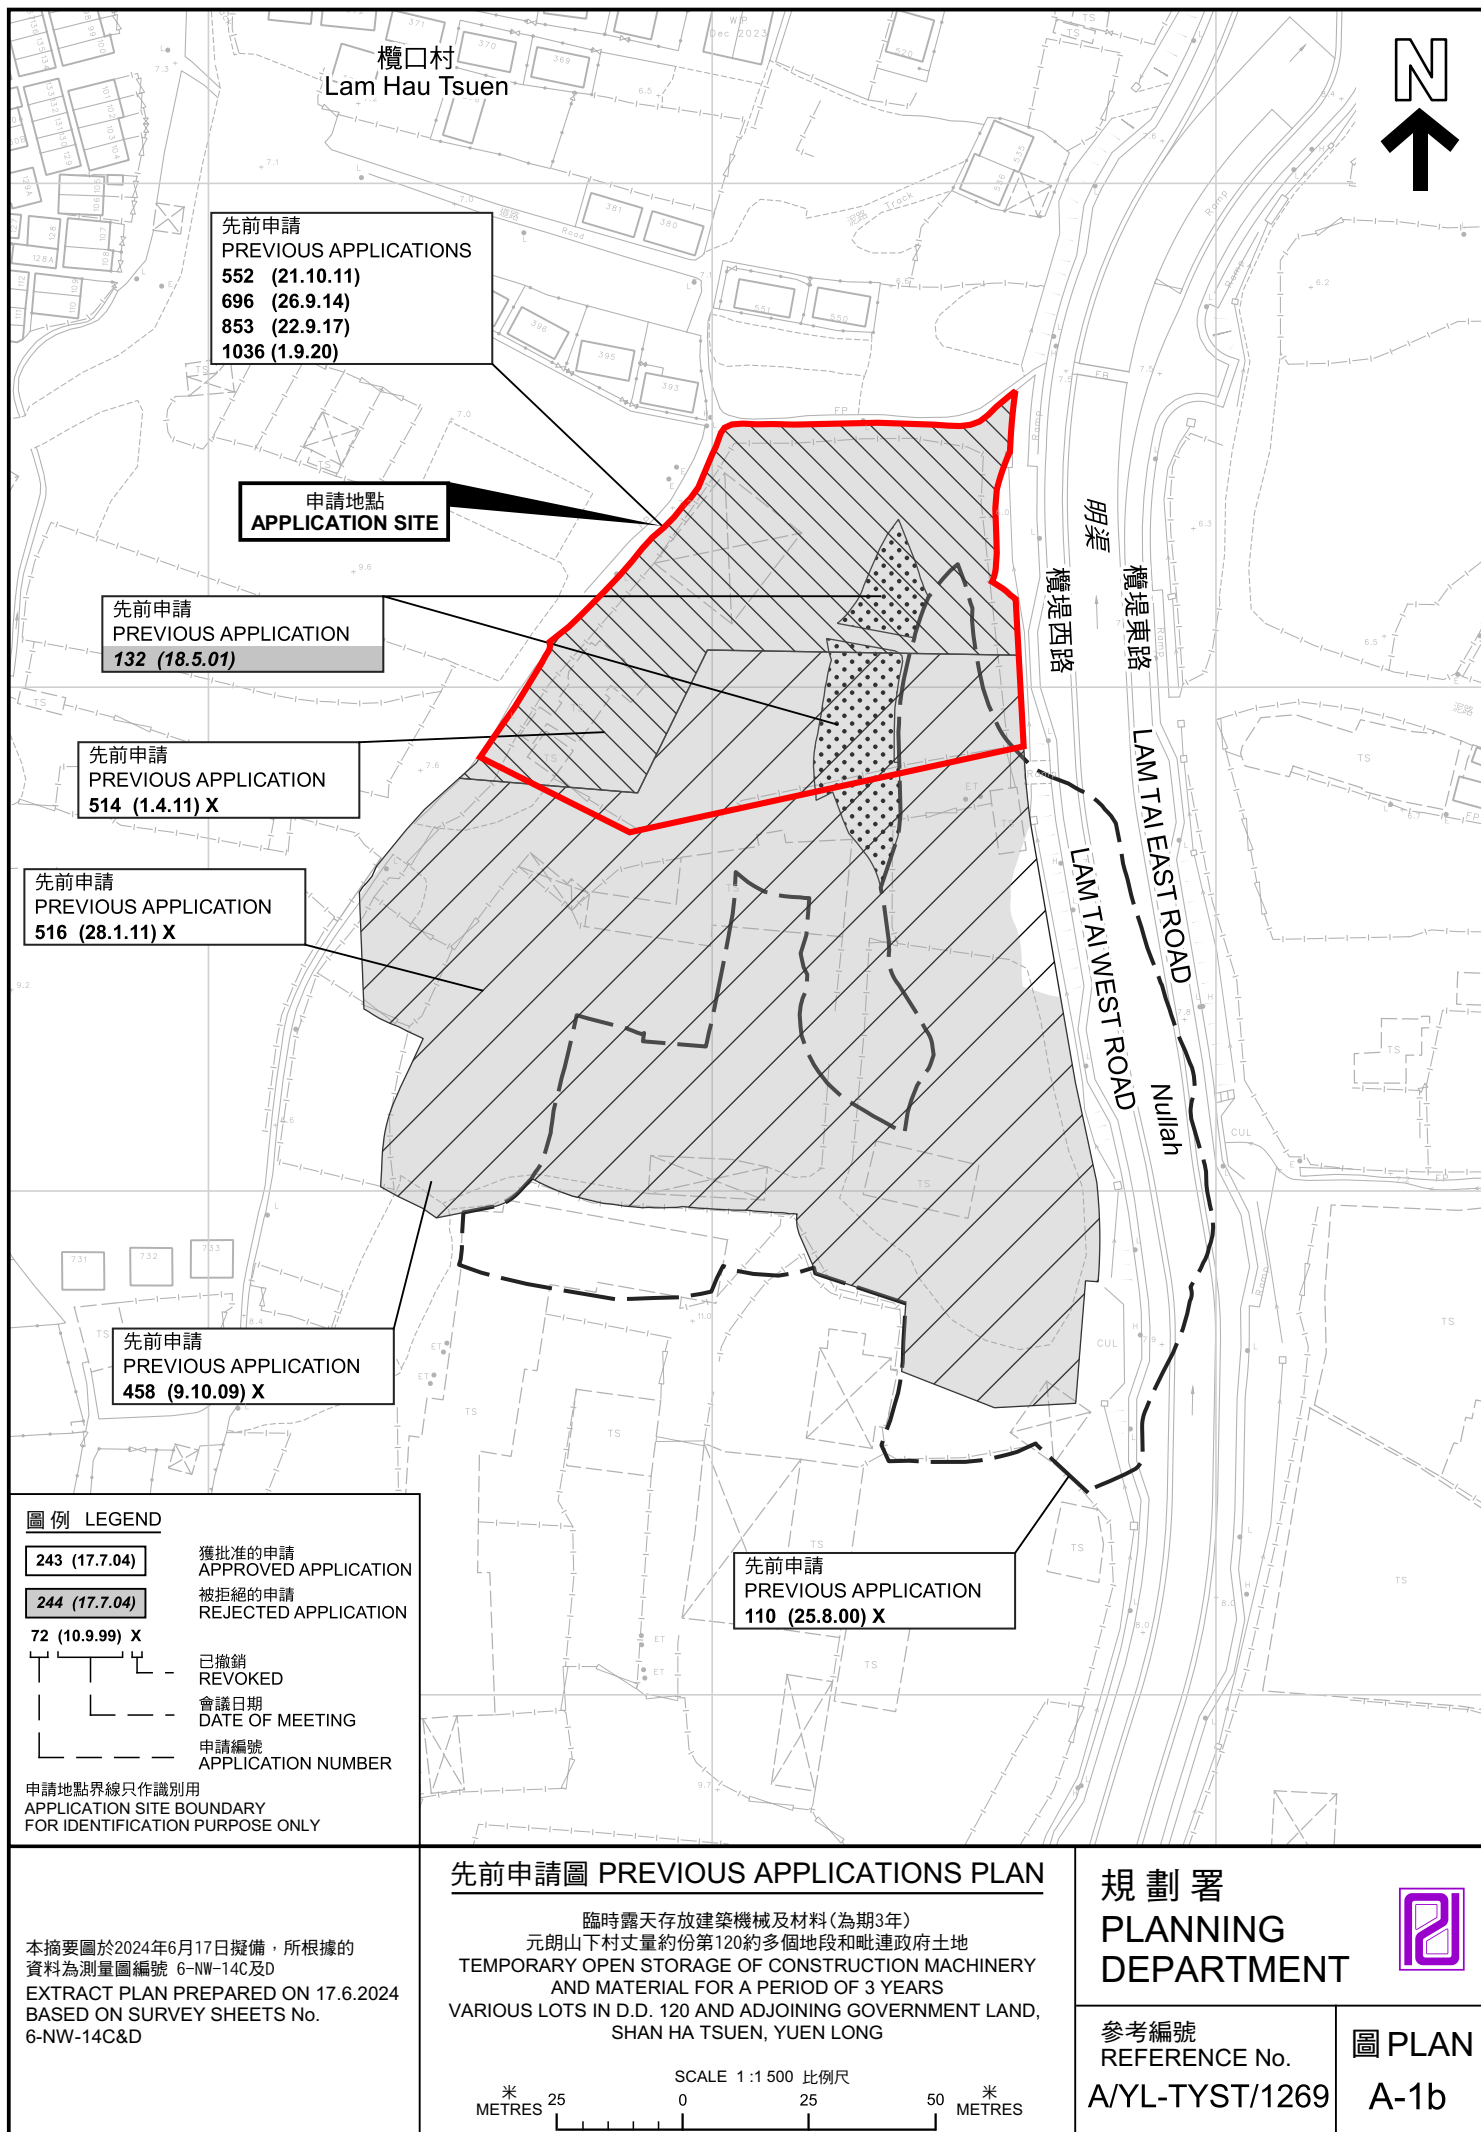



欖口村
Lam Hau Tsuen

山下路
SHAN HA
ROAD

Nutah

LAM TAI EAST ROAD
LAM TAI WEST ROAD

連接山下路的通道
Access Leading from
Shan Ha Road

山下村
Shan Ha
Tsuen

明渠
橫堤西路
橫堤東路

圖例 LEGEND



申請地點(界線只作識別用)
APPLICATION SITE
(BOUNDARY FOR IDENTIFICATION
PURPOSE ONLY)

航攝照片 AERIAL PHOTO

臨時露天存放建築機械及材料(為期3年)
元朗山下村丈量約份第120約多個地段和毗連政府土地
TEMPORARY OPEN STORAGE OF CONSTRUCTION MACHINERY
AND MATERIAL FOR A PERIOD OF 3 YEARS
VARIOUS LOTS IN D.D. 120 AND ADJOINING GOVERNMENT LAND,
SHAN HA TSUEN, YUEN LONG

規劃署
PLANNING
DEPARTMENT



參考編號
REFERENCE No.
AYL-TYST/1269

圖 PLAN
A-3

本摘要圖於2024年6月13日擬備，所根據
的資料為地政總署於2023年2月24日拍得
的航攝照片編號 E188204C
EXTRACT PLAN PREPARED ON 13.6.2024
BASED ON AERIAL PHOTO No.
E188204C TAKEN ON 24.2.2023
BY LANDS DEPARTMENT



實地照片 SITE PHOTOS

臨時露天存放建築機械及材料(為期3年)
元朗山下村丈量約份第120約多個地段和毗連政府土地
TEMPORARY OPEN STORAGE OF CONSTRUCTION MACHINERY
AND MATERIAL FOR A PERIOD OF 3 YEARS
VARIOUS LOTS IN D.D. 120 AND ADJOINING GOVERNMENT LAND,
SHAN HA TSUEN, YUEN LONG

規劃署
PLANNING
DEPARTMENT



參考編號
REFERENCE No.
A/YL-TYST/1269

圖 PLAN
A-4a

本圖於2024年6月17日擬備，所根據的
資料為攝於2024年5月21日的實地照片
PLAN PREPARED ON 17.6.2024
BASED ON SITE PHOTOS
TAKEN ON 21.5.2024



實地照片 SITE PHOTOS

臨時露天存放建築機械及材料(為期3年)
元朗山下村丈量約份第120約多個地段和毗連政府土地
TEMPORARY OPEN STORAGE OF CONSTRUCTION MACHINERY
AND MATERIAL FOR A PERIOD OF 3 YEARS
VARIOUS LOTS IN D.D. 120 AND ADJOINING GOVERNMENT LAND,
SHAN HA TSUEN, YUEN LONG

規劃署
PLANNING
DEPARTMENT



參考編號
REFERENCE No.
A/YL-TYST/1269

圖 PLAN
A-4b

本圖於2024年6月17日擬備，所根據的
資料為攝於2024年5月21日的實地照片
PLAN PREPARED ON 17.6.2024
BASED ON SITE PHOTOS
TAKEN ON 21.5.2024