




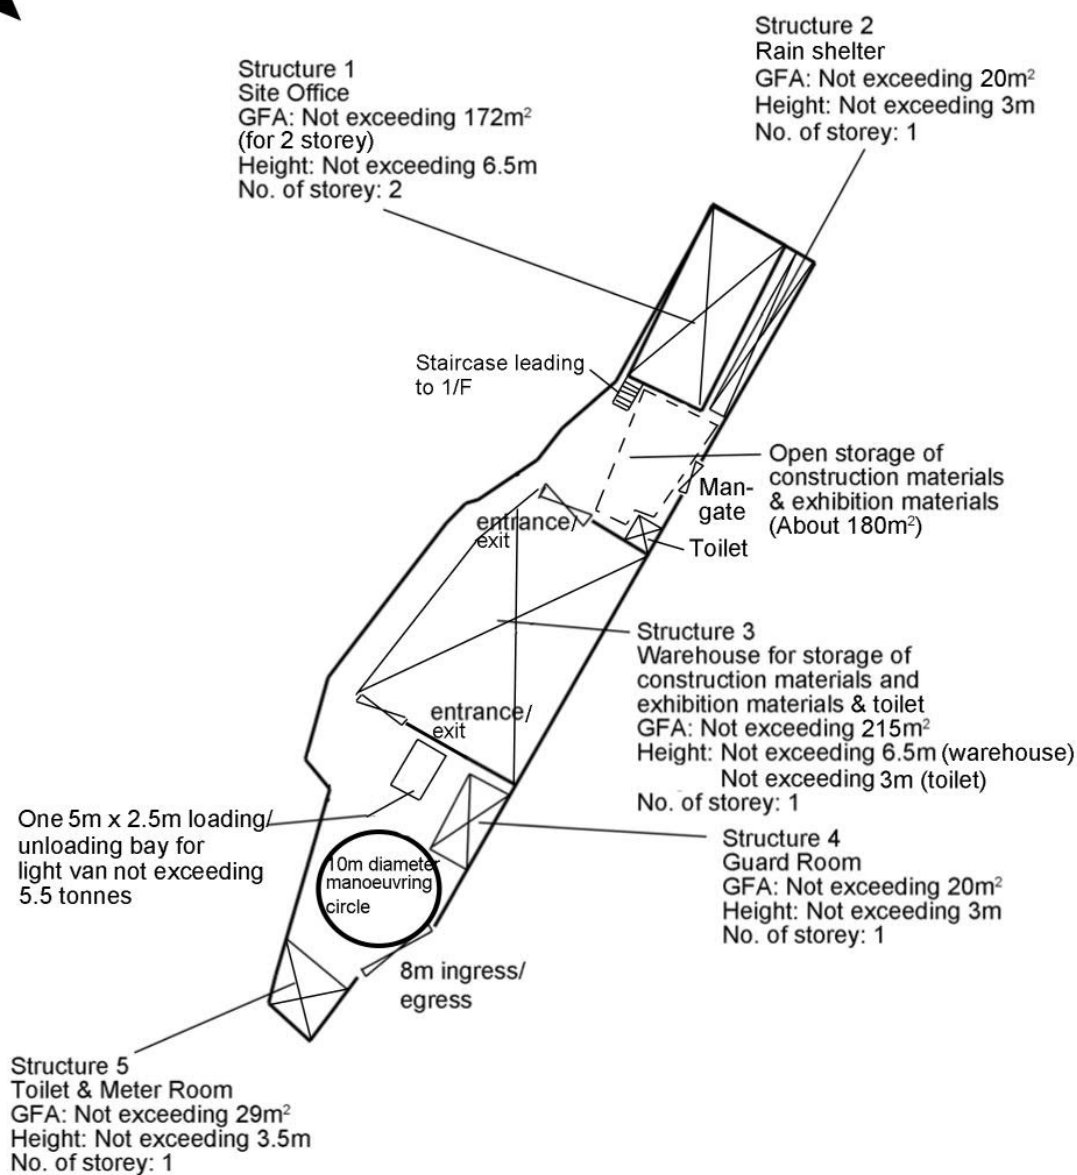


Project 項目名稱: Proposed Temporary Warehouse and Open Storage of Exhibition Materials and Construction Materials with Ancillary Office for a Period of 3 Years at Lot 1876RP(Part) in D.D. 117 and Adjoining Government Land, Kung Um Road, Yuen Long, N.T.	Drawing Title 圖目: Proposed Layout Plan Drawing No. 圖號: Figure 3	Remarks 備註: Scale 比例: 1:500
---	---	--

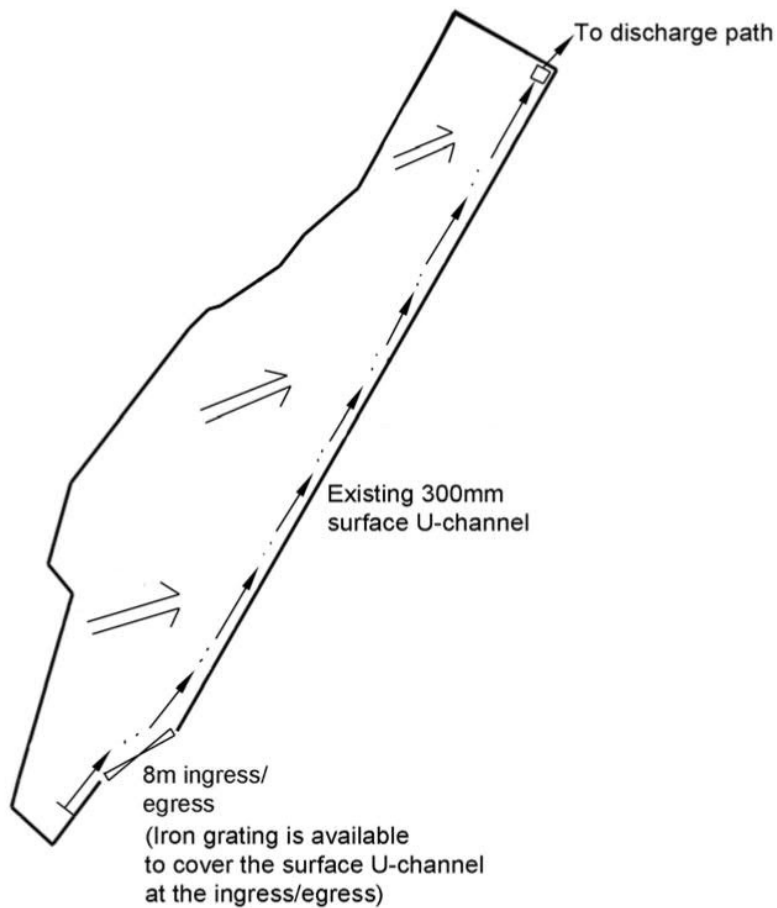

Project 項目名稱: Proposed Temporary Warehouse and Open Storage of Exhibition Materials and Construction Materials with Ancillary Office for a Period of 3 Years at Lots 1876RP(Part) in D.D. 117 and Adjoining Government Land, Kung Um Road, Yuen Long, N.T.	Drawing Title 圖目: As-built Drainage Plan Drawing No. 圖號: Figure 4	Remarks 備註: Drainage facilities have been provided for a previous planning permission No. A/YL-TYST/408 Flow of surface runoff Scale 比例: 1:500
--	---	--

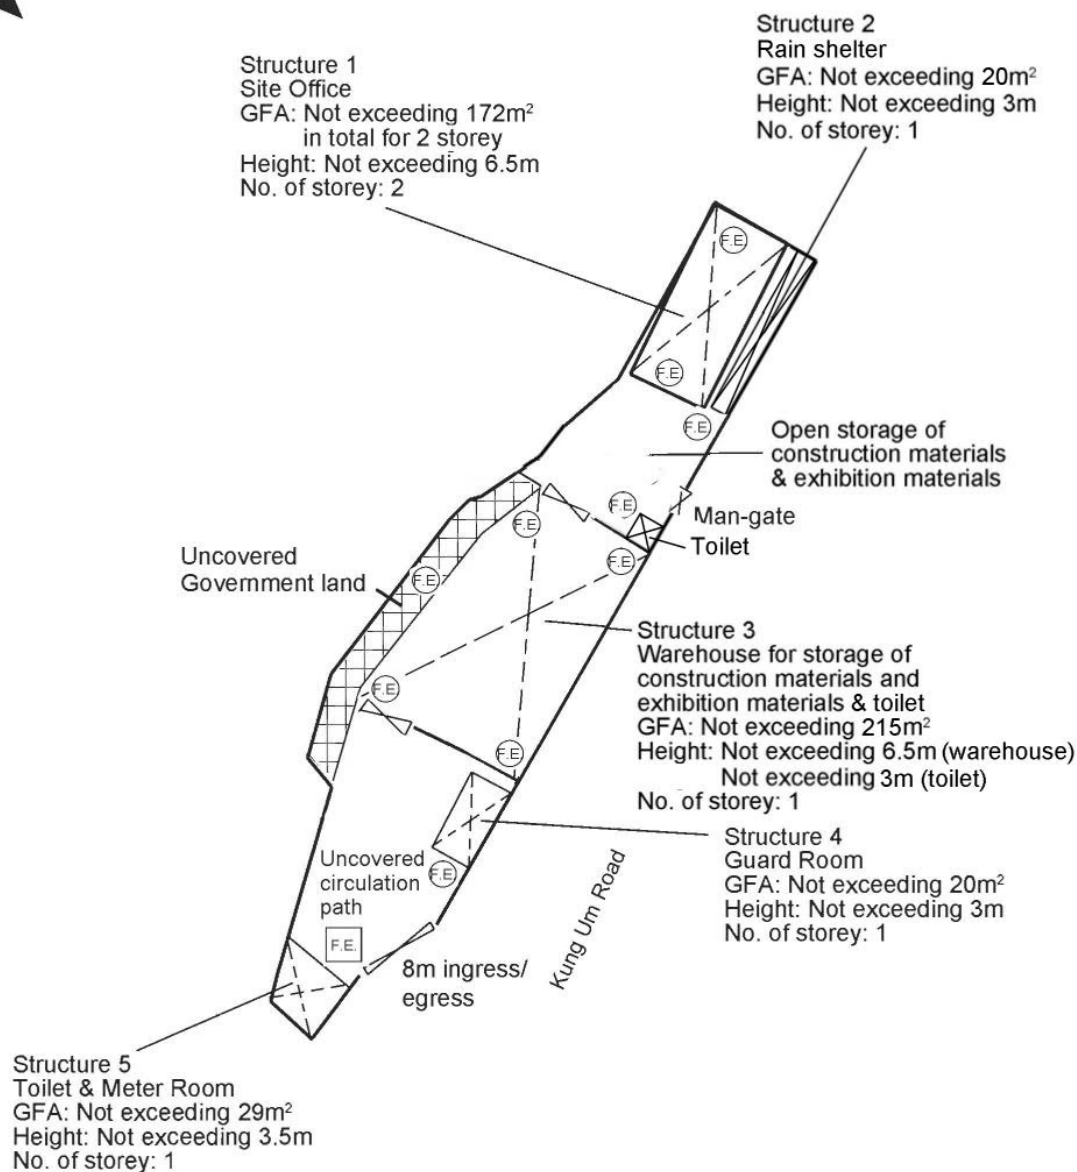

Project 項目名稱: Proposed Temporary Warehouse and Open Storage of Exhibition Materials and Construction Materials with Ancillary Office for a Period of 3 Years at Lot 1876RP(Part) in D.D. 117 and Adjoining Government Land, Kung Um Road, Yuen Long, N.T.	Drawing Title 圖目: Proposed Fire Service Installations Plan Drawing No. 圖號: Figure 1	Remarks 備註:  9 litre water type fire extinguisher  5kg carbon dioxide fire extinguisher Scale 比例: 1:500
---	---	--

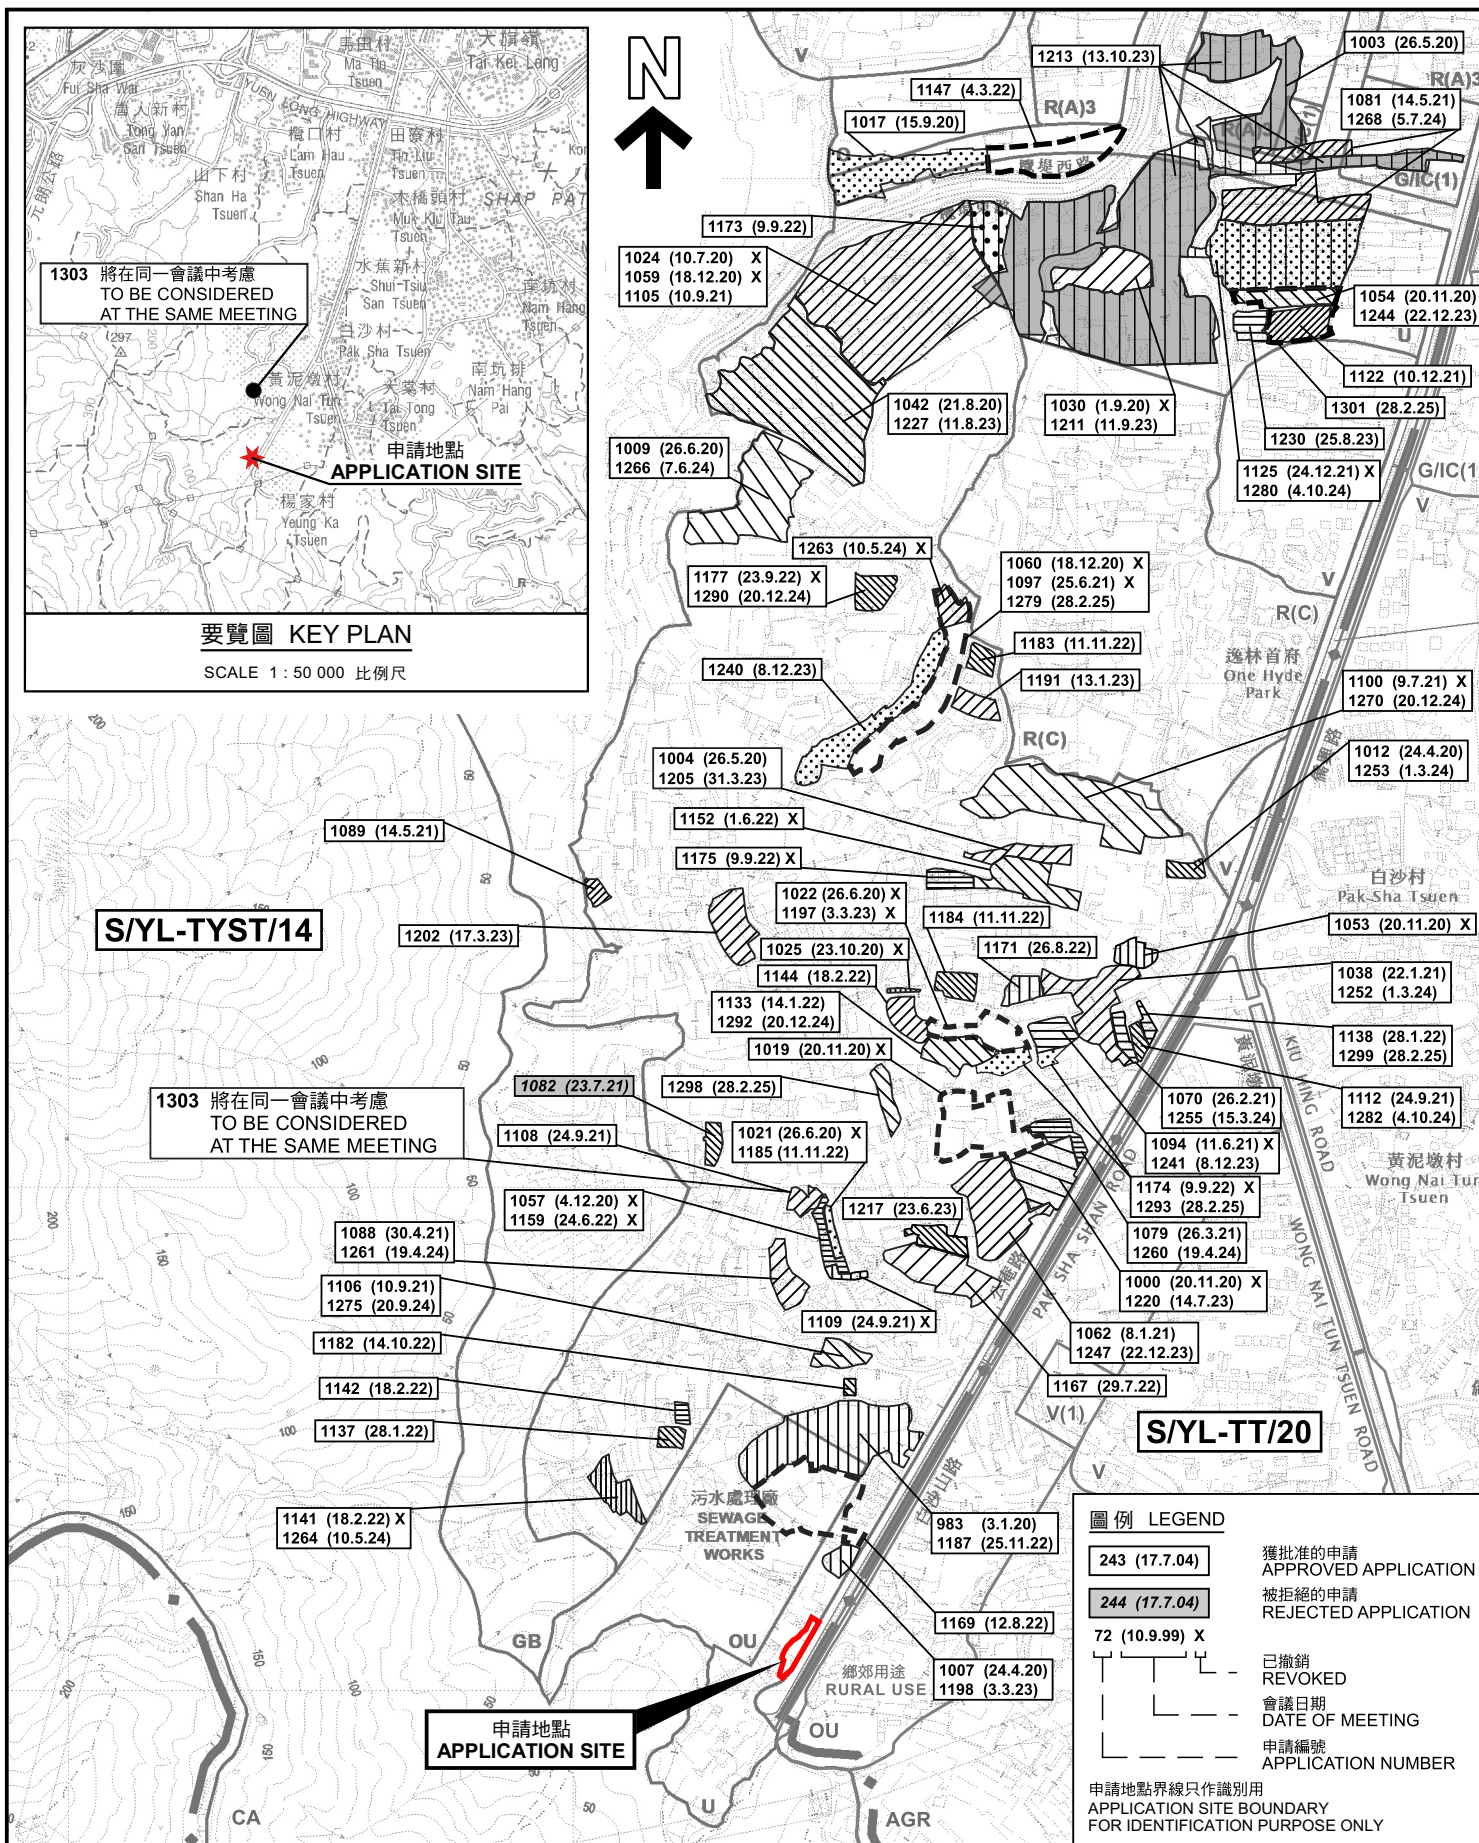

本摘要圖於2025年2月28日擬備，
所根據的資料為於2021年8月10日
核准的分區計劃大綱圖編號 S/YL-TYST/14
EXTRACT PLAN PREPARED ON 28.2.2025
BASED ON OUTLINE ZONING PLAN No.
S/YL-TYST/14 APPROVED ON 10.8.2021

位置圖及同類申請 LOCATION PLAN WITH SIMILAR APPLICATIONS

臨時倉庫及露天存放展覽材料和建築材料連附屬辦公室的規劃許可續期(為期3年)
元朗公庵路丈量約份第117約地段第1876號餘段(部分)和毗連政府土地
RENEWAL OF PLANNING APPROVAL FOR TEMPORARY WAREHOUSE AND
OPEN STORAGE OF EXHIBITION MATERIALS AND CONSTRUCTION MATERIALS
WITH ANCILLARY OFFICE FOR A PERIOD OF 3 YEARS
LOT 1876 RP (PART) IN D.D. 117 AND ADJOINING GOVERNMENT LAND,
KUNG UM ROAD, YUEN LONG


SCALE 1 : 7 500 比例尺

米 100 0 100 200 300 米
METRES

規劃署
PLANNING
DEPARTMENT

參考編號
REFERENCE No.
A/YL-TYST/1304

圖 PLAN
A-1a

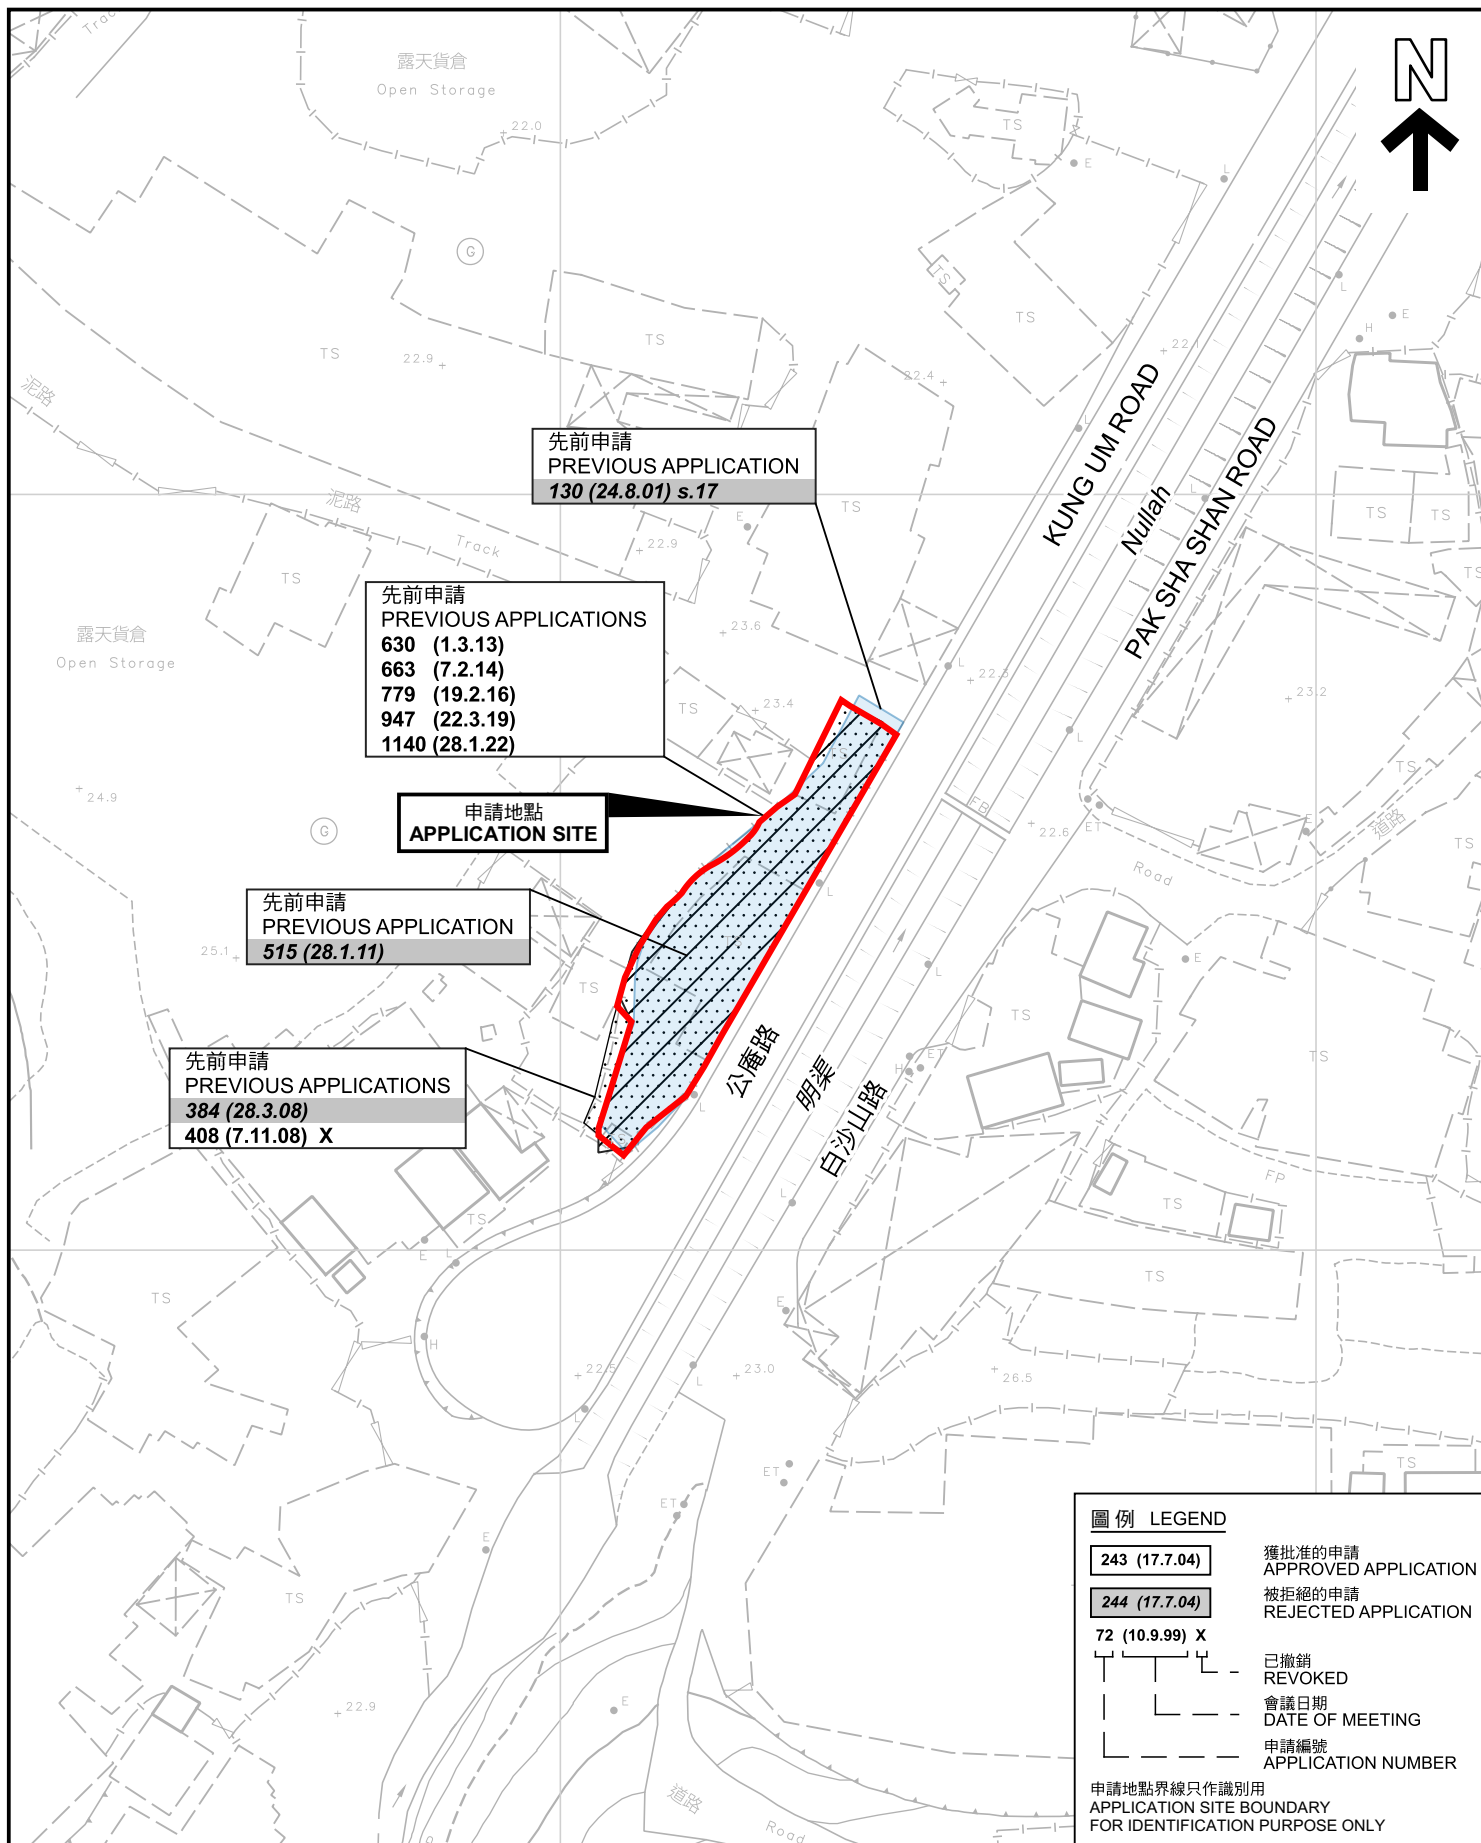

先前申請圖 PREVIOUS APPLICATIONS PLAN

臨時倉庫及露天存放展覽材料和建築材料連附屬辦公室的規劃許可續期(為期3年)
元朗公庵路丈量約份第117約地段第1876號餘段(部分)和毗連政府土地
RENEWAL OF PLANNING APPROVAL FOR TEMPORARY WAREHOUSE AND
OPEN STORAGE OF EXHIBITION MATERIALS AND CONSTRUCTION MATERIALS
WITH ANCILLARY OFFICE FOR A PERIOD OF 3 YEARS
LOT 1876 RP (PART) IN D.D. 117 AND ADJOINING GOVERNMENT LAND,
KUNG UM ROAD, YUEN LONG

SCALE 1:1 000 比例尺

米 20 0 20 40 米
METRES


規劃署
PLANNING
DEPARTMENT




參考編號
REFERENCE No.
A/YL-TYST/1304

圖 PLAN
A-1b

本摘要圖於2025年2月13日擬備，所根據的
資料為測量圖編號 6-NW-24A及C
EXTRACT PLAN PREPARED ON 13.2.2025
BASED ON SURVEY SHEETS No.
6-NW-24A&C

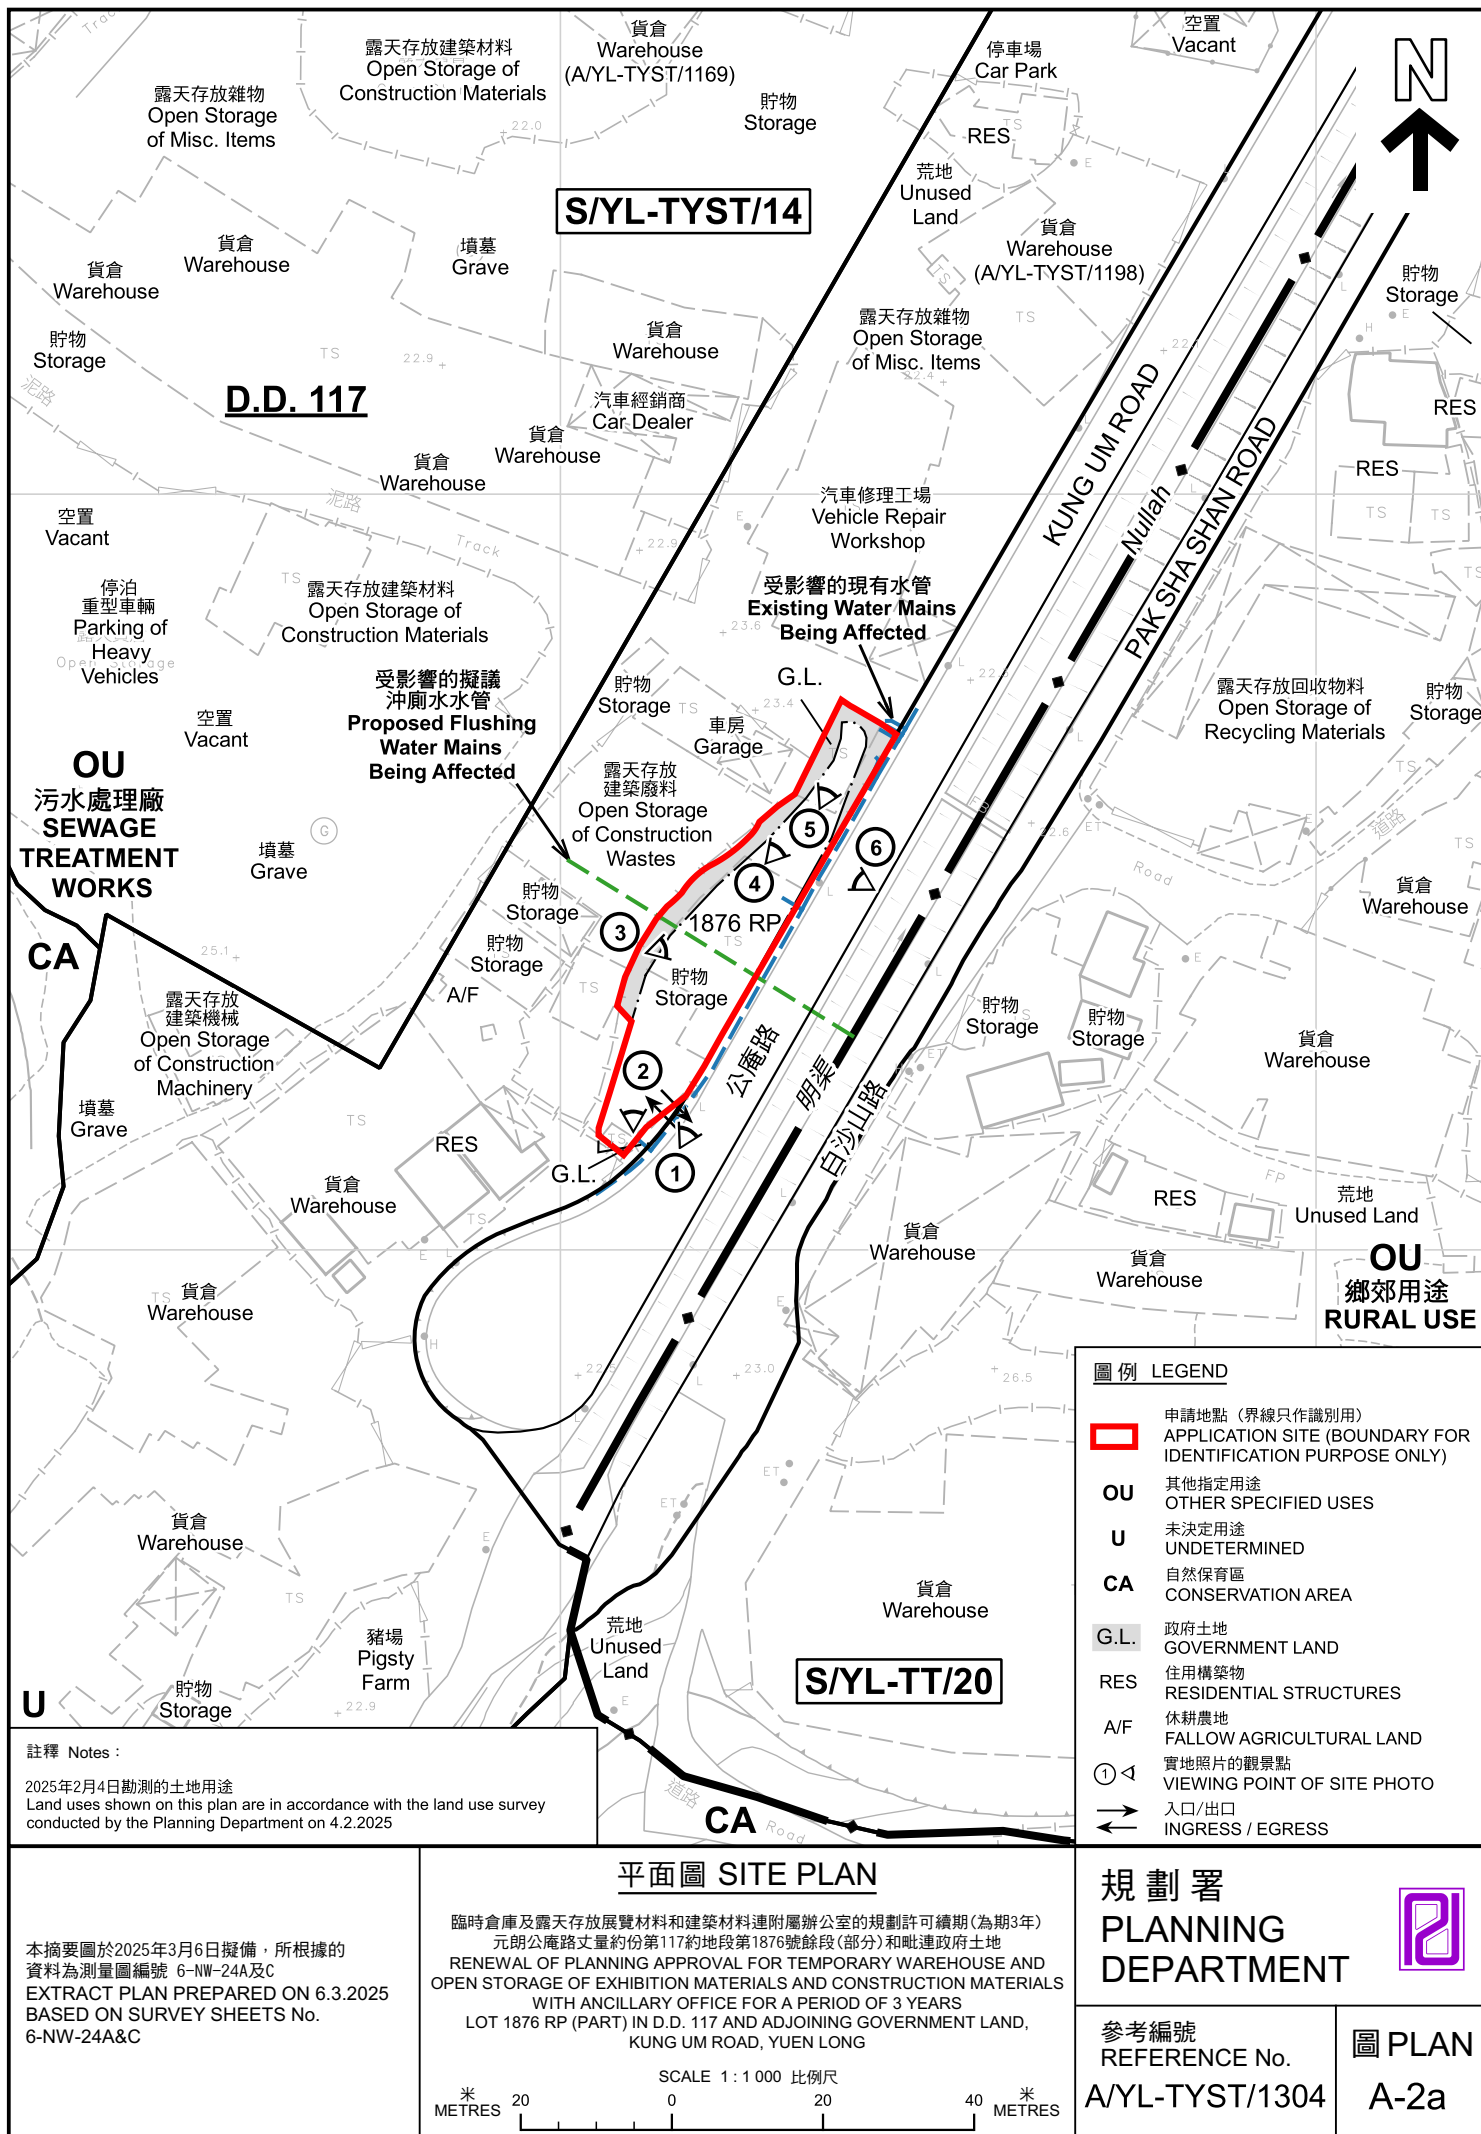

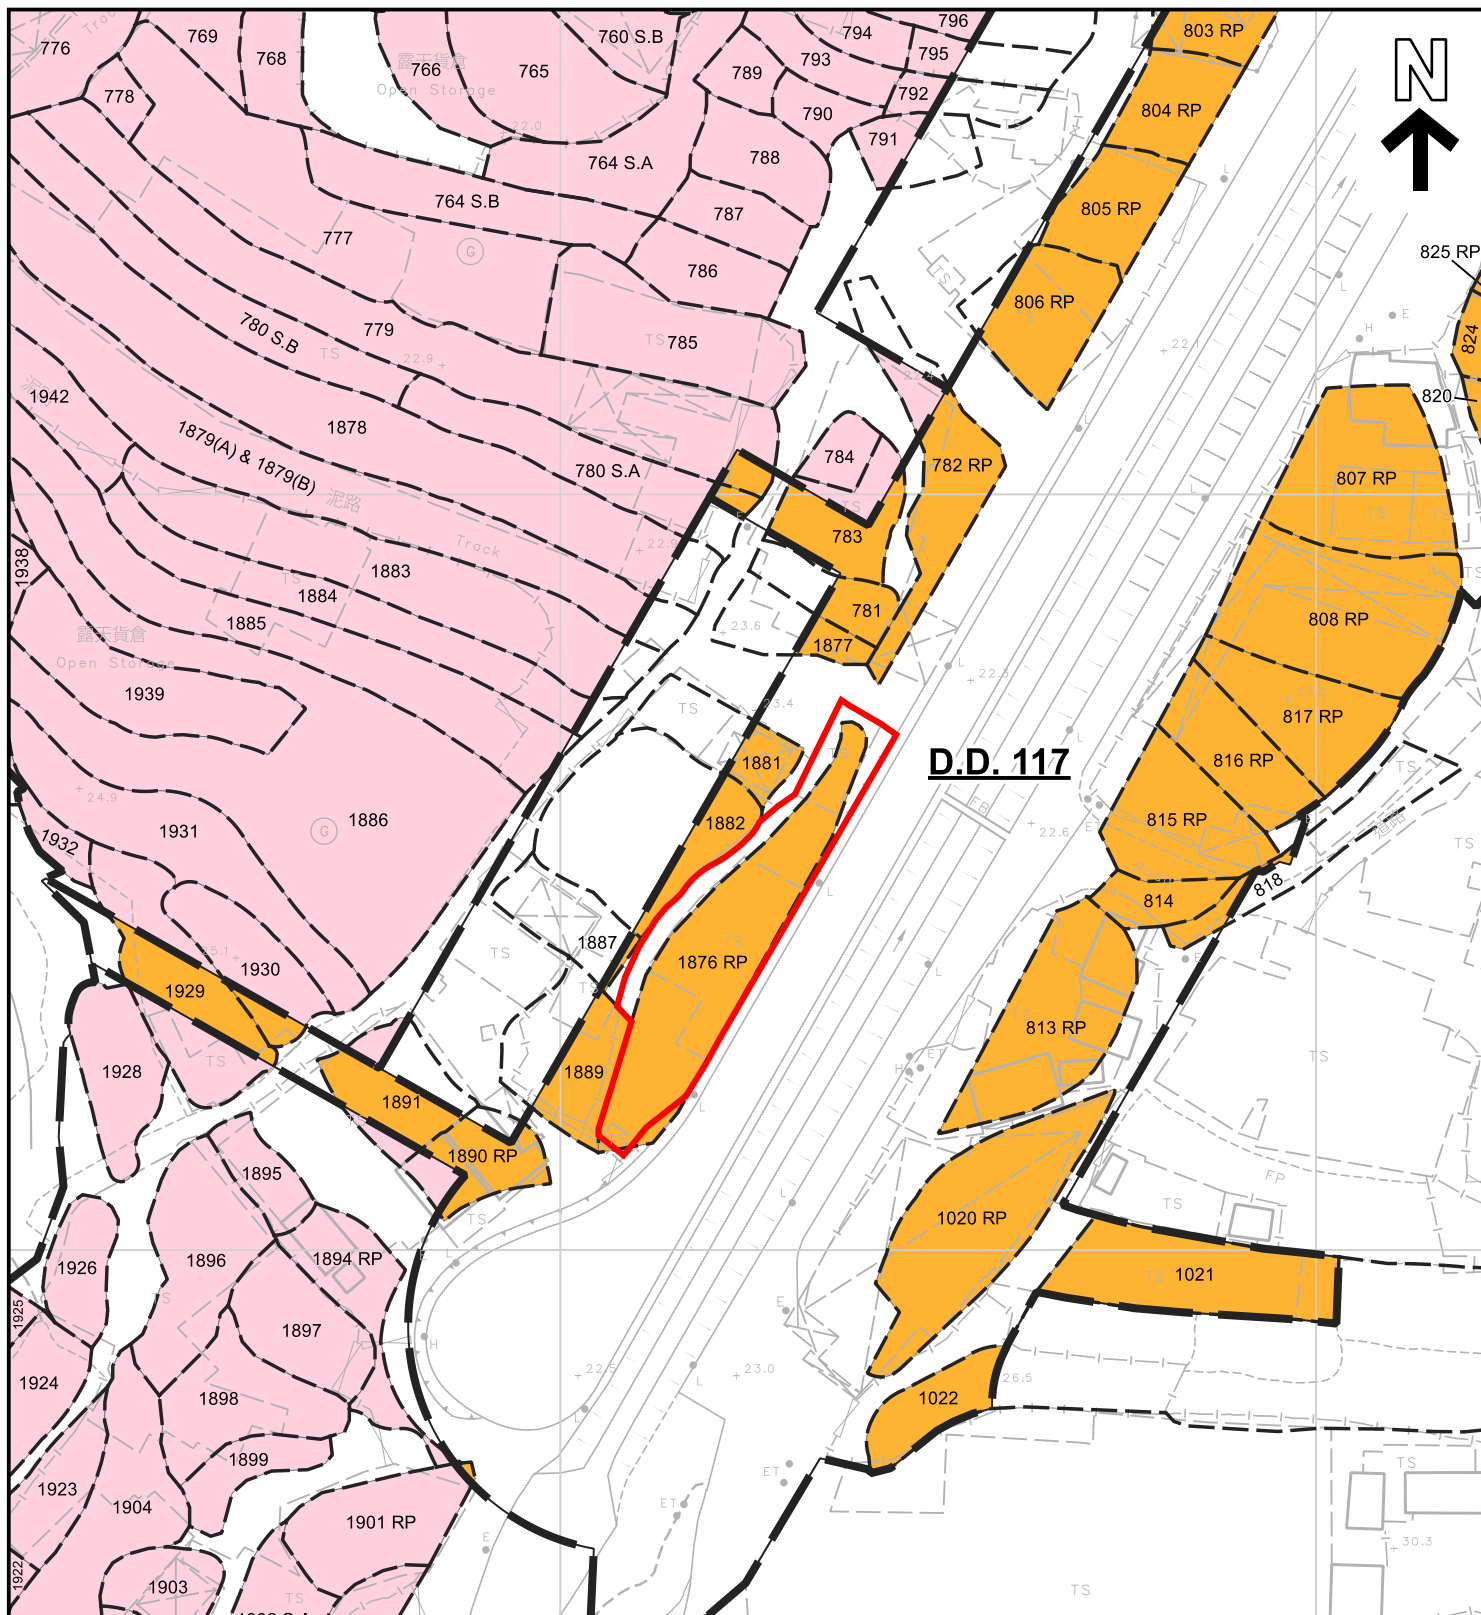

圖例 LEGEND

- 申請地點 (界線只作識別用)
APPLICATION SITE (BOUNDARY FOR IDENTIFICATION PURPOSE ONLY)
- 收地 / 清拆界限
RESUMPTION / CLEARANCE LIMIT
- 地段界線
LOT BOUNDARY

根據《道路(工程、使用及補償)條例》(第370章)將予收回的土地
LAND TO BE RESUMED UNDER ROADS (WORKS, USE AND COMPENSATION) ORDINANCE (CHAPTER 370)

根據《水污染管制(排污設備)規例》(第358章, 附屬法例AL)第26條引用道路(工程、使用及補償)條例(第370章)將予收回的土地
LAND TO BE RESUMED UNDER ROADS (WORKS, USE AND COMPENSATION) ORDINANCE (CHAPTER 370) AS APPLIED BY SECTION 26 OF THE WATER POLLUTION CONTROL (SEWERAGE) REGULATION (CHAPTER 358, SUBSIDIARY LEGISLATION AL)

平面圖 SITE PLAN

臨時倉庫及露天存放展覽材料和建築材料連附屬辦公室的規劃許可續期(為期3年)
元朗公庵路丈量約份第117約地段第1876號餘段(部分)和毗連政府土地
RENEWAL OF PLANNING APPROVAL FOR TEMPORARY WAREHOUSE AND OPEN STORAGE OF EXHIBITION MATERIALS AND CONSTRUCTION MATERIALS WITH ANCILLARY OFFICE FOR A PERIOD OF 3 YEARS
LOT 1876 RP (PART) IN D.D. 117 AND ADJOINING GOVERNMENT LAND, KUNG UM ROAD, YUEN LONG

SCALE 1:1 000 比例尺

米 20 0 20 40 米
METRES

規劃署
PLANNING
DEPARTMENT



參考編號
REFERENCE No.
AYL-TYST/1304

圖 PLAN
A-2b

本摘要圖於2025年3月6日擬備, 所根據資料為
2023年政府公告第3284號的收地圖則編號YLM11021及
政府公告第3285號的收地圖則編號YLM11066
EXTRACT PLAN PREPARED ON 6.3.2025
BASED ON RESUMPTION PLAN No. YLM11021
OF THE GOVERNMENT NOTICE No. 3284 AND
PLAN No. YLM11066 OF THE GOVERNMENT
NOTICE No. 3285 BOTH IN 2023



圖例 LEGEND



申請地點(界線只作識別用)
APPLICATION SITE
(BOUNDARY FOR IDENTIFICATION
PURPOSE ONLY)

本摘要圖於2025年2月19日擬備，所根據
的資料為地政總署於2023年2月27日拍得
的航攝照片編號 E191046C
EXTRACT PLAN PREPARED ON 19.2.2025
BASED ON AERIAL PHOTO No.
E191046C TAKEN ON 27.2.2023 BY
LANDS DEPARTMENT

航攝照片 AERIAL PHOTO

臨時倉庫及露天存放展覽材料和建築材料連附屬辦公室的規劃許可續期(為期3年)
元朗公庵路丈量約份第117約地段第1876號餘段(部分)和毗連政府土地
RENEWAL OF PLANNING APPROVAL FOR TEMPORARY WAREHOUSE AND
OPEN STORAGE OF EXHIBITION MATERIALS AND CONSTRUCTION MATERIALS
WITH ANCILLARY OFFICE FOR A PERIOD OF 3 YEARS
LOT 1876 RP (PART) IN D.D. 117 AND ADJOINING GOVERNMENT LAND,
KUNG UM ROAD, YUEN LONG

規 劃 署
PLANNING
DEPARTMENT



參考編號
REFERENCE No.
AYL-TYST/1304

圖 PLAN
A-3



實地照片 SITE PHOTOS

本圖於2025年2月19日擬備，所根據的資料為攝於2025年2月4日的實地照片
PLAN PREPARED ON 19.2.2025
BASED ON SITE PHOTOS
TAKEN ON 4.2.2025


臨時倉庫及露天存放展覽材料和建築材料連附屬辦公室的規劃許可續期(為期3年)
元朗公庵路丈量約份第117約地段第1876號餘段(部分)和毗連政府土地
RENEWAL OF PLANNING APPROVAL FOR TEMPORARY WAREHOUSE AND
OPEN STORAGE OF EXHIBITION MATERIALS AND CONSTRUCTION MATERIALS
WITH ANCILLARY OFFICE FOR A PERIOD OF 3 YEARS
LOT 1876 RP (PART) IN D.D. 117 AND ADJOINING GOVERNMENT LAND,
KUNG UM ROAD, YUEN LONG

規劃署
PLANNING
DEPARTMENT



參考編號
REFERENCE No.
A/YL-TYST/1304

圖 PLAN
A-4a

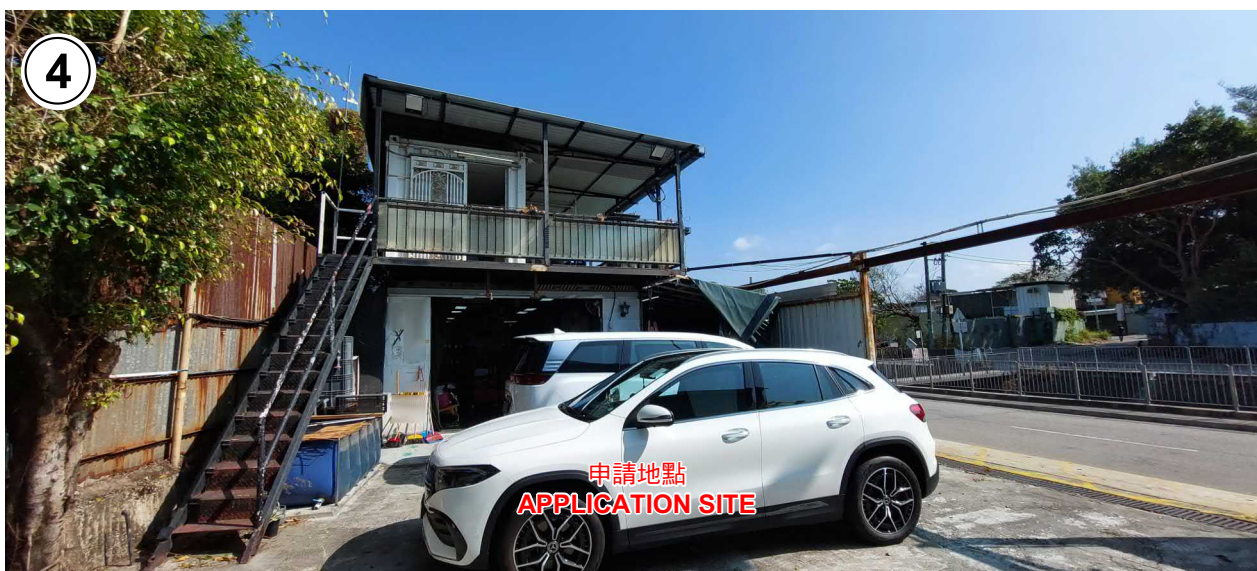

實地照片 SITE PHOTOS

本圖於2025年2月19日擬備，所根據的資料為攝於2025年2月4日的實地照片
PLAN PREPARED ON 19.2.2025
BASED ON SITE PHOTOS
TAKEN ON 4.2.2025

臨時倉庫及露天存放展覽材料和建築材料連附屬辦公室的規劃許可續期(為期3年)
元朗公庵路丈量約份第117約地段第1876號餘段(部分)和毗連政府土地
RENEWAL OF PLANNING APPROVAL FOR TEMPORARY WAREHOUSE AND
OPEN STORAGE OF EXHIBITION MATERIALS AND CONSTRUCTION MATERIALS
WITH ANCILLARY OFFICE FOR A PERIOD OF 3 YEARS
LOT 1876 RP (PART) IN D.D. 117 AND ADJOINING GOVERNMENT LAND,
KUNG UM ROAD, YUEN LONG

規劃署
PLANNING
DEPARTMENT



參考編號
REFERENCE No.
A/YL-TYST/1304

圖 PLAN
A-4b