


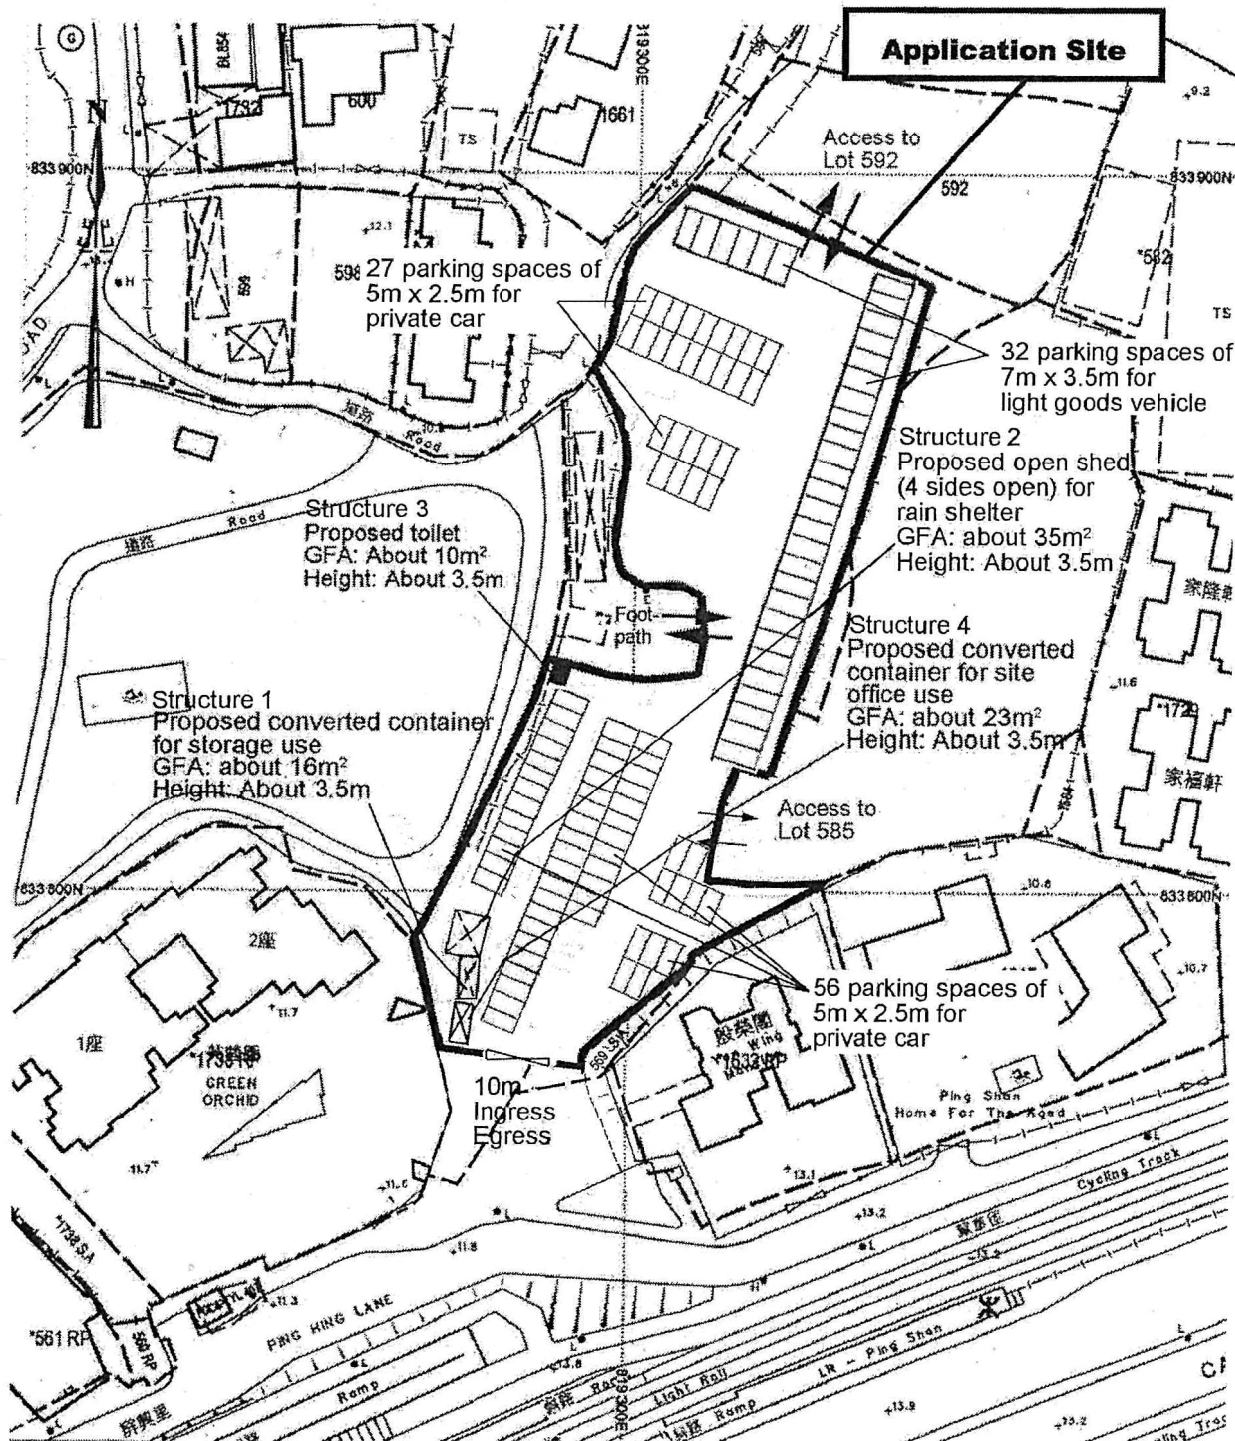

Project 項目名稱:

Proposed Temporary Public Vehicle Park for Private Cars & Light Goods Vehicles for a Period of 3 Years at Lots 568 (Part), 569RP (Part), 585 (Part), 586, 590 (Part) and 591 (Part) in D.D. 122 & Adjoining Government Land, Ping Hing Lane, Ping Shan, Yuen Long, N.T.

Drawing Title 圖名:

Proposed Layout Plan

Remarks 備註:

Drawing No. 圖號:

Figure 3

Scale 比例:


1:1000

(摘錄自申請人於 25. 4. 2022 呈交的申請書)
(Extract from Applicant's
Submission of 25.4.2022)

參考編號
REFERENCE No.
AYL-PS/658

繪圖 DRAWING
A-1

Existing Tree	Approximate Height	Spacing	Quantity
Existing <i>Ficus microcarpa</i> to be preserved	3m to 6.5m	3m to 4m	83

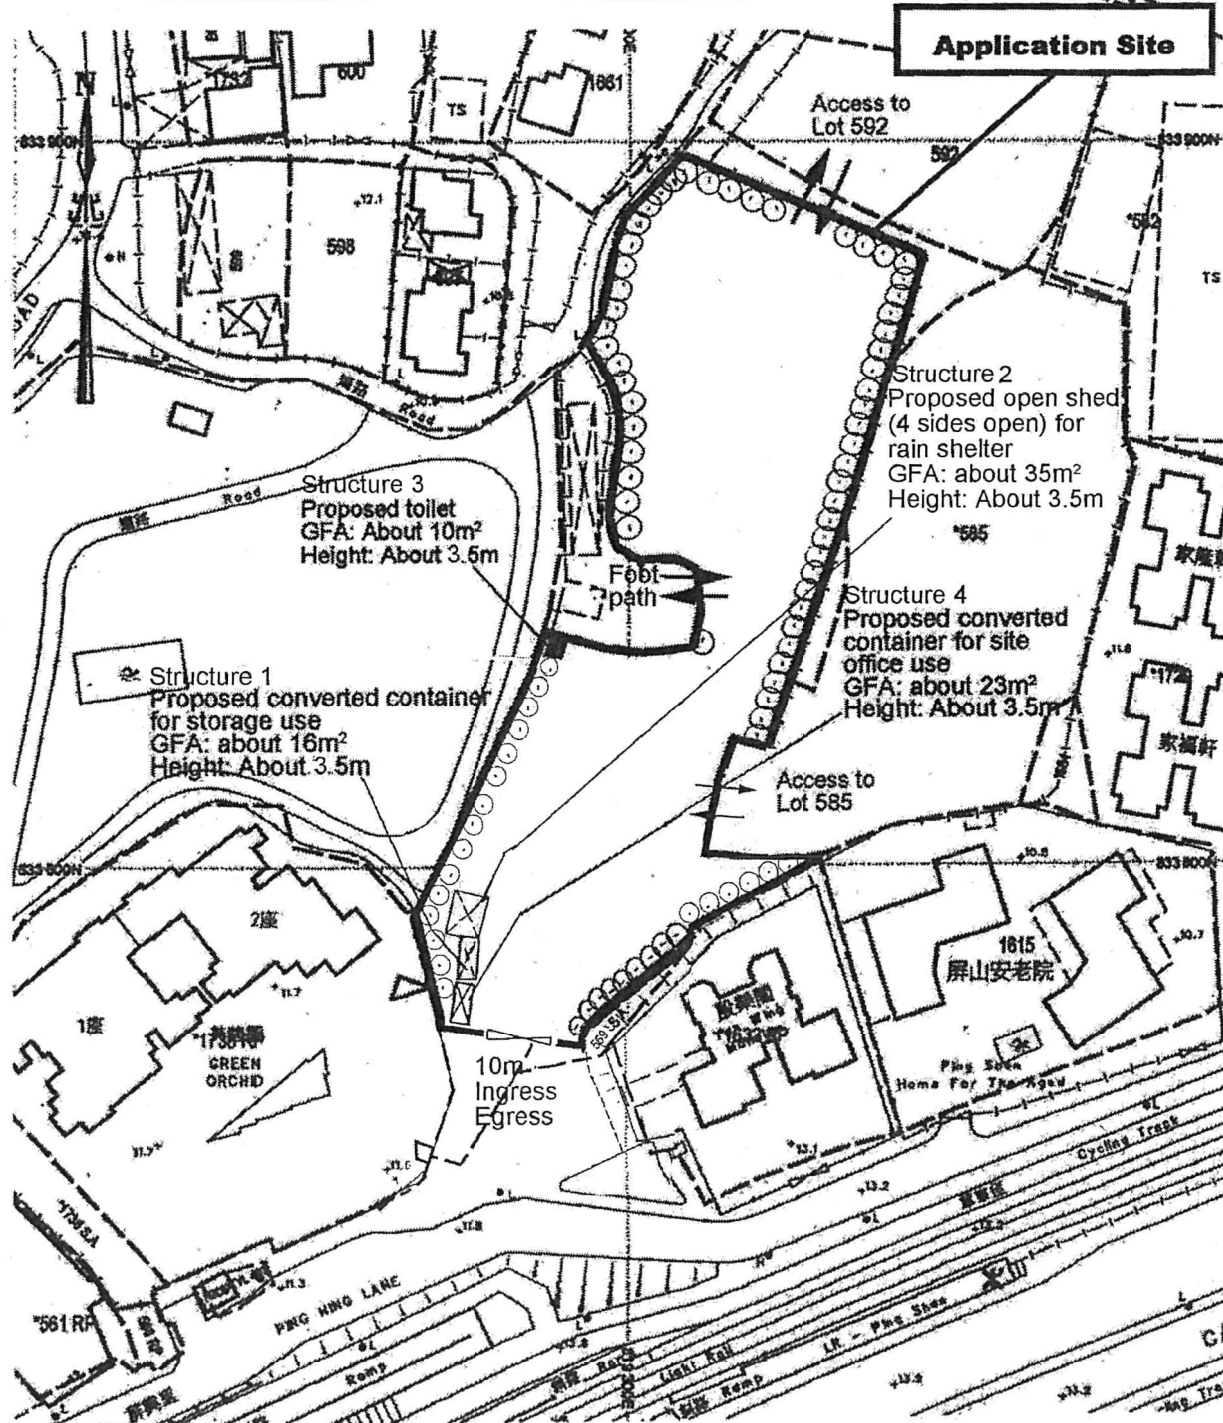

Project 項目名稱:

Proposed Temporary Public Vehicle Park for Private Cars & Light Goods Vehicles for a Period of 3 Years at Lots 568 (Part), 569RP (Part), 585 (Part), 586, 590 (Part) and 591 (Part) in D.D. 122 & Adjoining Government Land, Ping Hing Lane, Ping Shan, Yuen Long, N.T.

Drawing Title 圖目:

Proposed Landscape & Tree Preservation Plan

Drawing No. 圖號:

Figure 4

Remarks 備註:


Scale 比例:

1:1000

(摘錄自申請人於 25. 4. 2022 呈交的申請書)
(Extract from Applicant's
Submission of 25.4.2022)

參考編號
REFERENCE No.
AYL-PS/658

繪圖 DRAWING
A-2

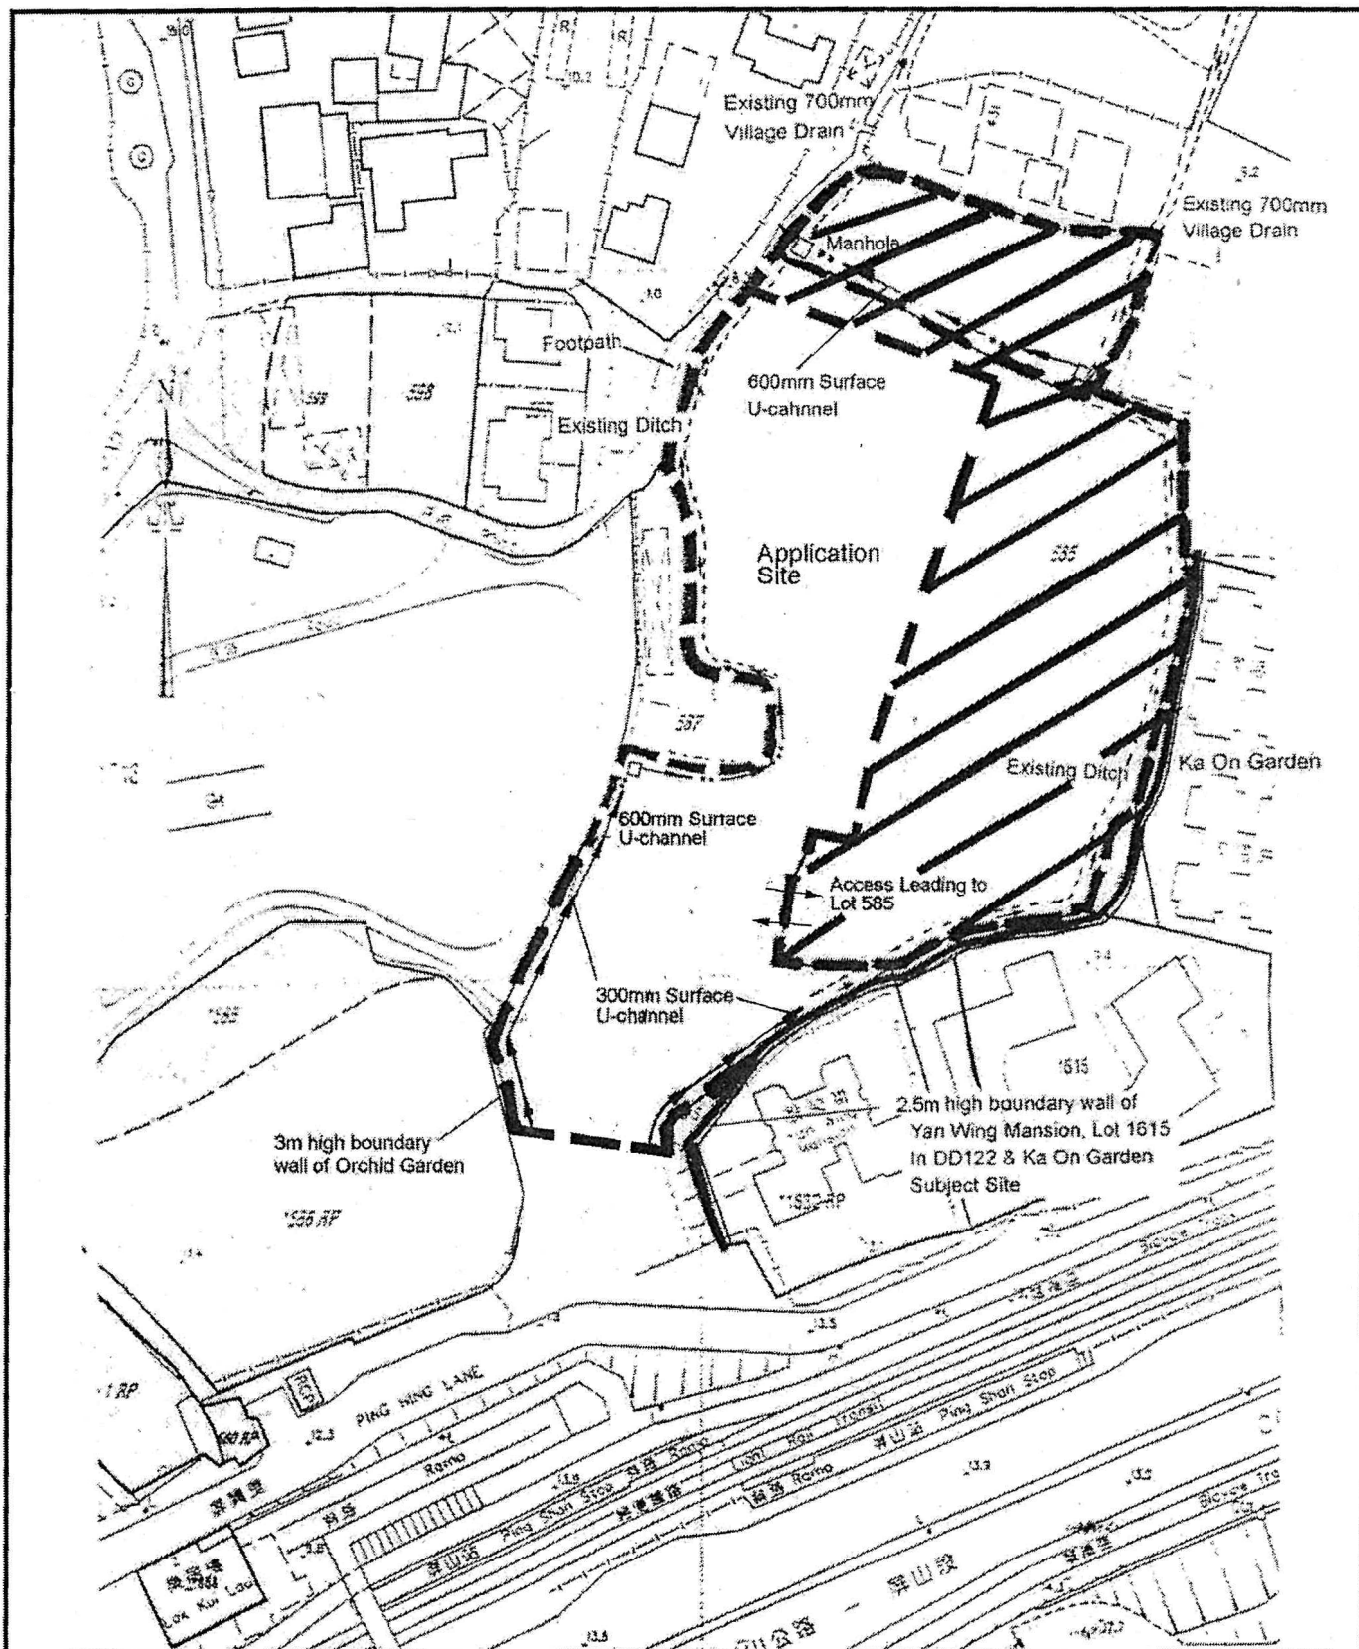


Project 項目名稱: Proposed Temporary Public Vehicle Park for Private Cars & Light Goods Vehicles for a Period of 3 Years at Lots 568 (Part), 569RP (Part), 585 (Part), 586, 590 (Part) and 591 (Part) in D.D. 122 & Adjoining Government Land, Ping Hing Lane, Ping Shan, Yuen Long, N.T.	Drawing Title 圖名: As-built Drainage Plan Drawing No. 圖號: Figure 5	Remarks 備註: Accepted Drainage Plan for A/YL-PS/115 & 159  Application Site External Catchment Scale 比例: 1:1000
---	---	--

(摘錄自申請人於 25. 4. 2022 呈交的申請書)
(Extract from Applicant's Submission of 25.4.2022)

參考編號
REFERENCE No.
A/YL-PS/658

繪圖 DRAWING
A-3

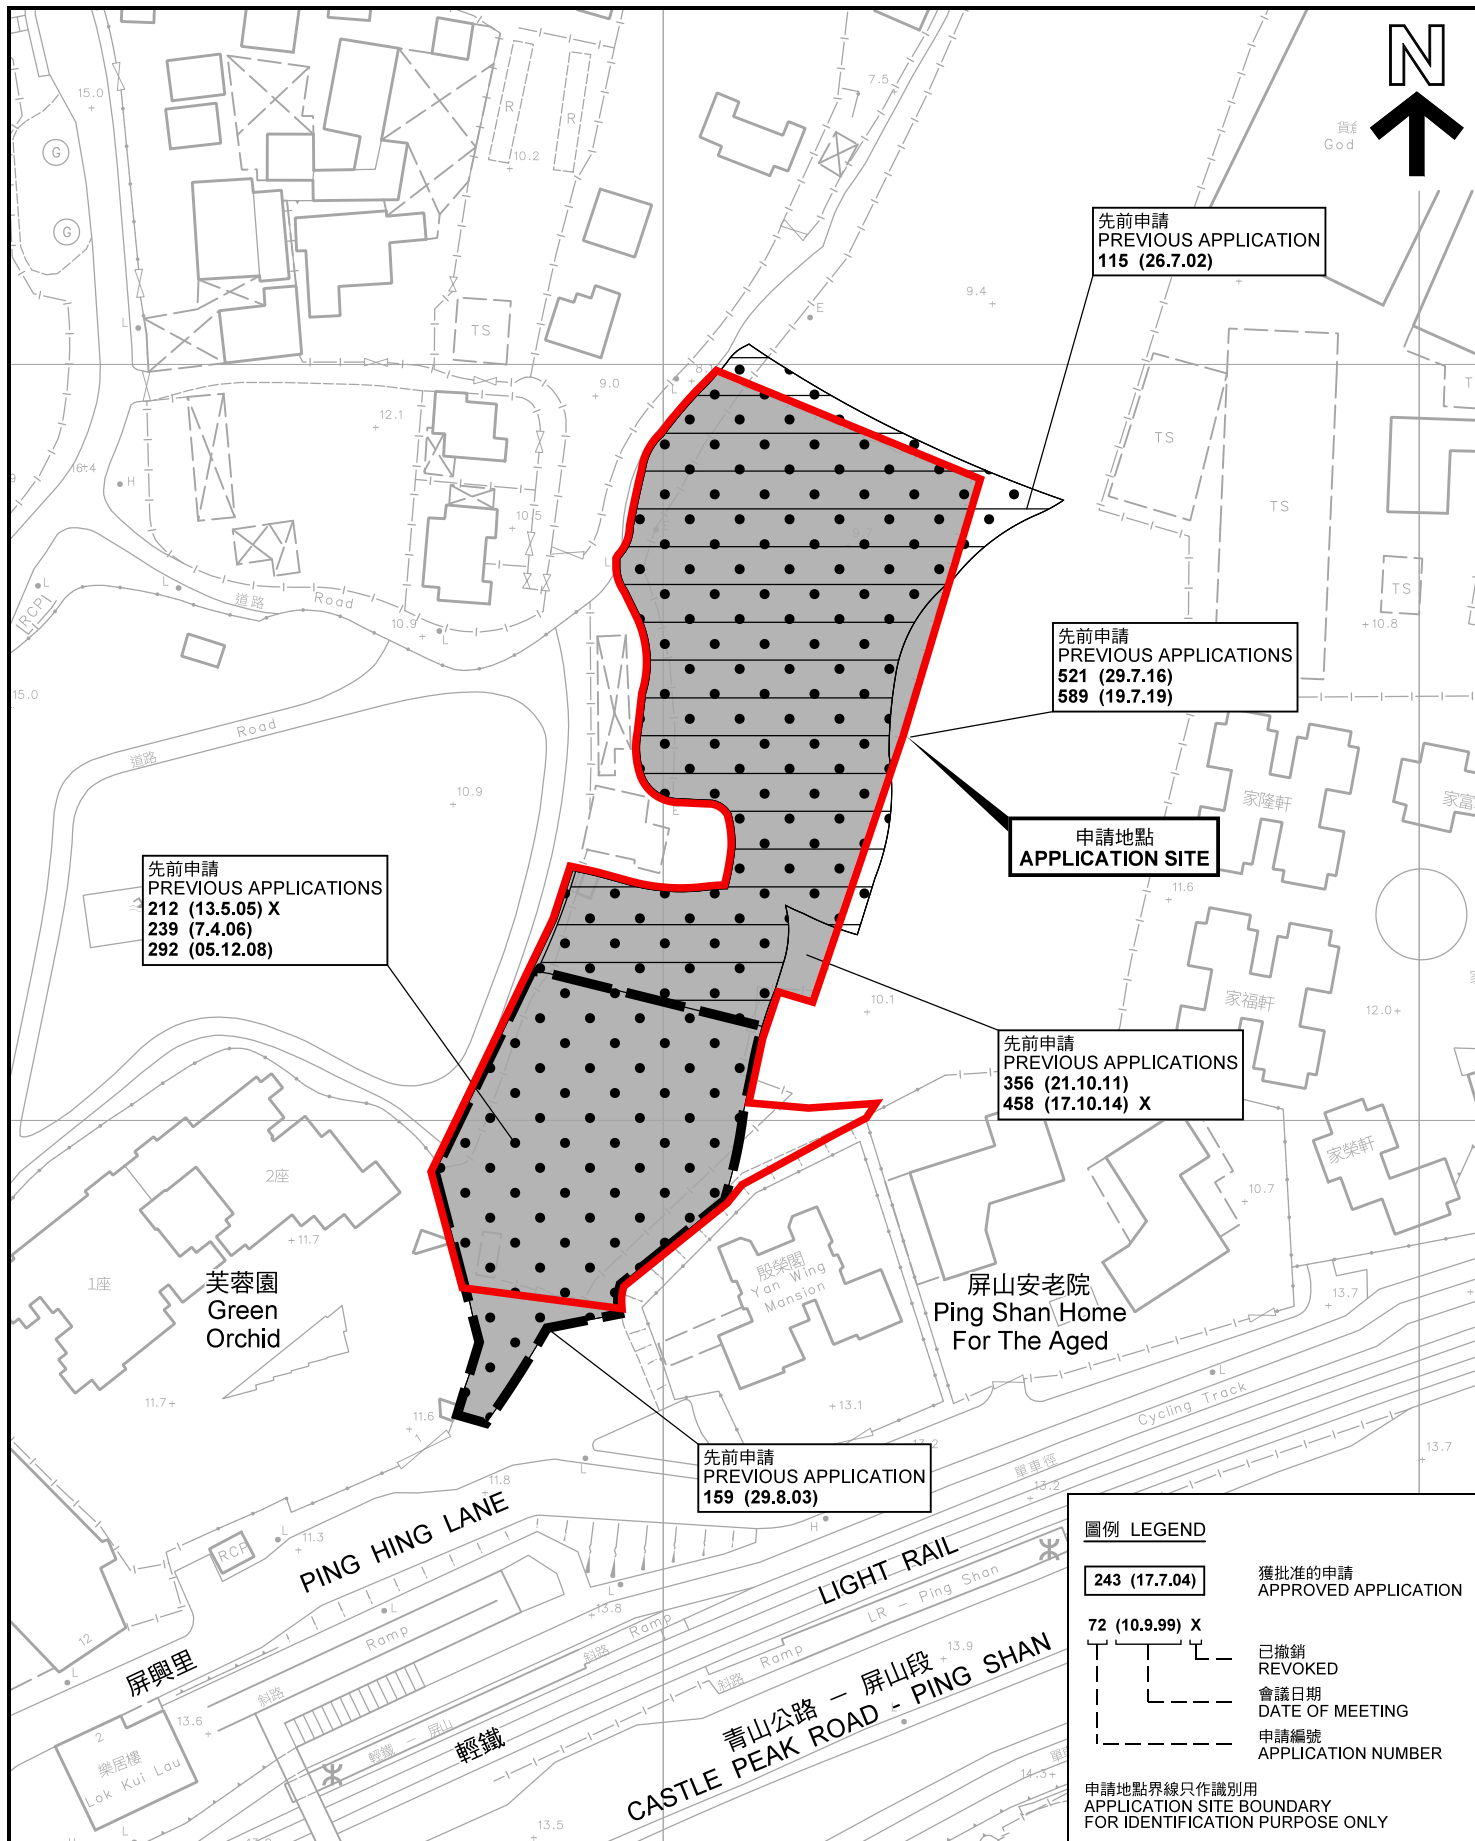

先前申請圖 PREVIOUS APPLICATIONS PLAN

臨時公眾停車場(私家車及輕型貨車)的規劃許可續期(為期3年)
新界元朗屏山屏興里丈量約份第122約地段第568號(部分)、第569號餘段(部分)、
第585號(部分)、第586號、第590號(部分)及第591號(部分)和毗連政府土地
RENEWAL OF PLANNING APPROVAL FOR TEMPORARY PUBLIC VEHICLE PARK
FOR PRIVATE CAR AND LIGHT GOODS VEHICLE FOR A PERIOD OF 3 YEARS
LOTS 568 (PART), 569 RP (PART), 585 (PART), 586, 590 (PART)
AND 591 (PART) IN D.D.122 AND ADJOINING GOVERNMENT LAND,
PING HING LANE, PING SHAN, YUEN LONG, NEW TERRITORIES

SCALE 1 : 1 000 比例尺
米 METRES 20 0 20 40 米 METRES


規劃署
PLANNING
DEPARTMENT



參考編號
REFERENCE No.
A/YL-PS/658

圖 PLAN
A-1b

本摘要圖於2022年5月30日擬備，所根據的
資料為測量圖編號 6-NW-8D
EXTRACT PLAN PREPARED ON 30.5.2022
BASED ON SURVEY SHEET No. 6-NW-8D

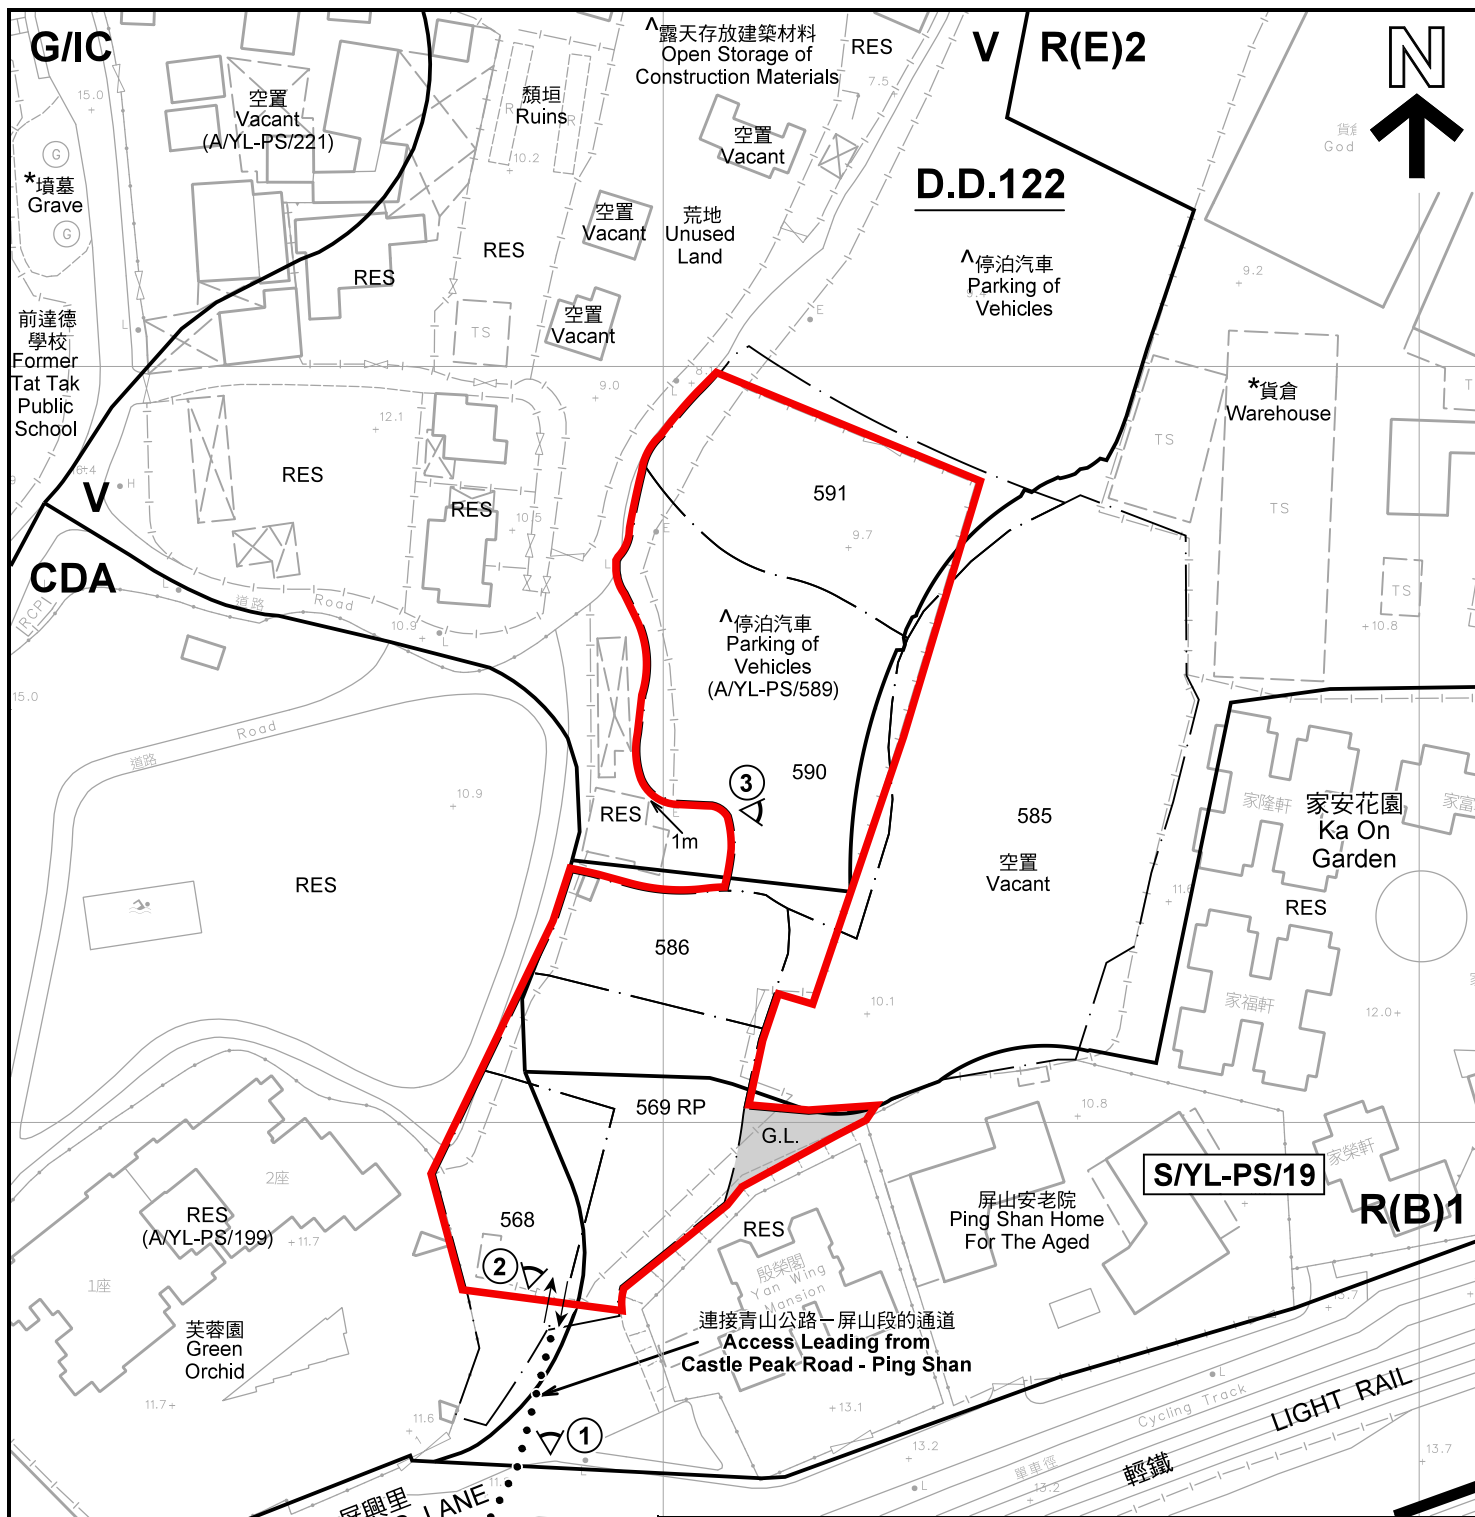

註釋 Notes:

- (1) 2022年5月3日勘測的土地用途
Land uses shown on this plan are in accordance with the land use survey conducted by the Planning Department on 3.5.2022
- (2) * 土地用途跟1993年6月22日勘測的土地用途一致
Indicates that the use is the same as that revealed by the land use survey conducted by the Planning Department on 22.6.1993
- (3) ^ 土地用途跟1993年6月22日勘測的土地用途有別
Indicates that the use is different from that revealed by the land use survey conducted by the Planning Department on 22.6.1993

圖例 LEGEND

-  申請地點(界線只作識別用)
APPLICATION SITE
(BOUNDARY FOR IDENTIFICATION
PURPOSE ONLY)
- CDA** 綜合發展區
COMPREHENSIVE DEVELOPMENT
AREA
- R(B)** 住宅(乙類)
RESIDENTIAL (GROUP B)
- R(E)** 住宅(戊類)
RESIDENTIAL (GROUP E)
- V** 鄉村式發展
VILLAGE TYPE DEVELOPMENT

- G/I/C** 政府、機構或社區
GOVERNMENT, INSTITUTION OR
COMMUNITY
- G.L.** 政府土地
GOVERNMENT LAND
- RES** 住用構築物
RESIDENTIAL STRUCTURES
-  實地照片的觀景點
VIEWING POINT OF SITE PHOTO
-  入口/出口
INGRESS / EGRESS

平面圖 SITE PLAN

本摘要圖於2022年6月14日擬備，所根據的
資料為測量圖編號 6-NW-8D
EXTRACT PLAN PREPARED ON 14.6.2022
BASED ON SURVEY SHEET No. 6-NW-8D

臨時公眾停車場(私家車及輕型貨車)的規劃許可續期(為期3年)
新界元朗屏山屏興里丈量約份第122約地段第568號(部分)、第569號餘段(部分)、
第585號(部分)、第586號、第590號(部分)及第591號(部分)和毗連政府土地
RENEWAL OF PLANNING APPROVAL FOR TEMPORARY PUBLIC VEHICLE PARK
FOR PRIVATE CAR AND LIGHT GOODS VEHICLE FOR A PERIOD OF 3 YEARS
LOTS 568 (PART), 569 RP (PART), 585 (PART), 586, 590 (PART)
AND 591 (PART) IN D.D.122 AND ADJOINING GOVERNMENT LAND,
PING HING LANE, PING SHAN, YUEN LONG, NEW TERRITORIES


SCALE 1:1 000 比例尺
米 METRES 20 0 20 40 米 METRES

規劃署
PLANNING
DEPARTMENT



參考編號
REFERENCE No.
A/YL-PS/658

圖 PLAN
A-2

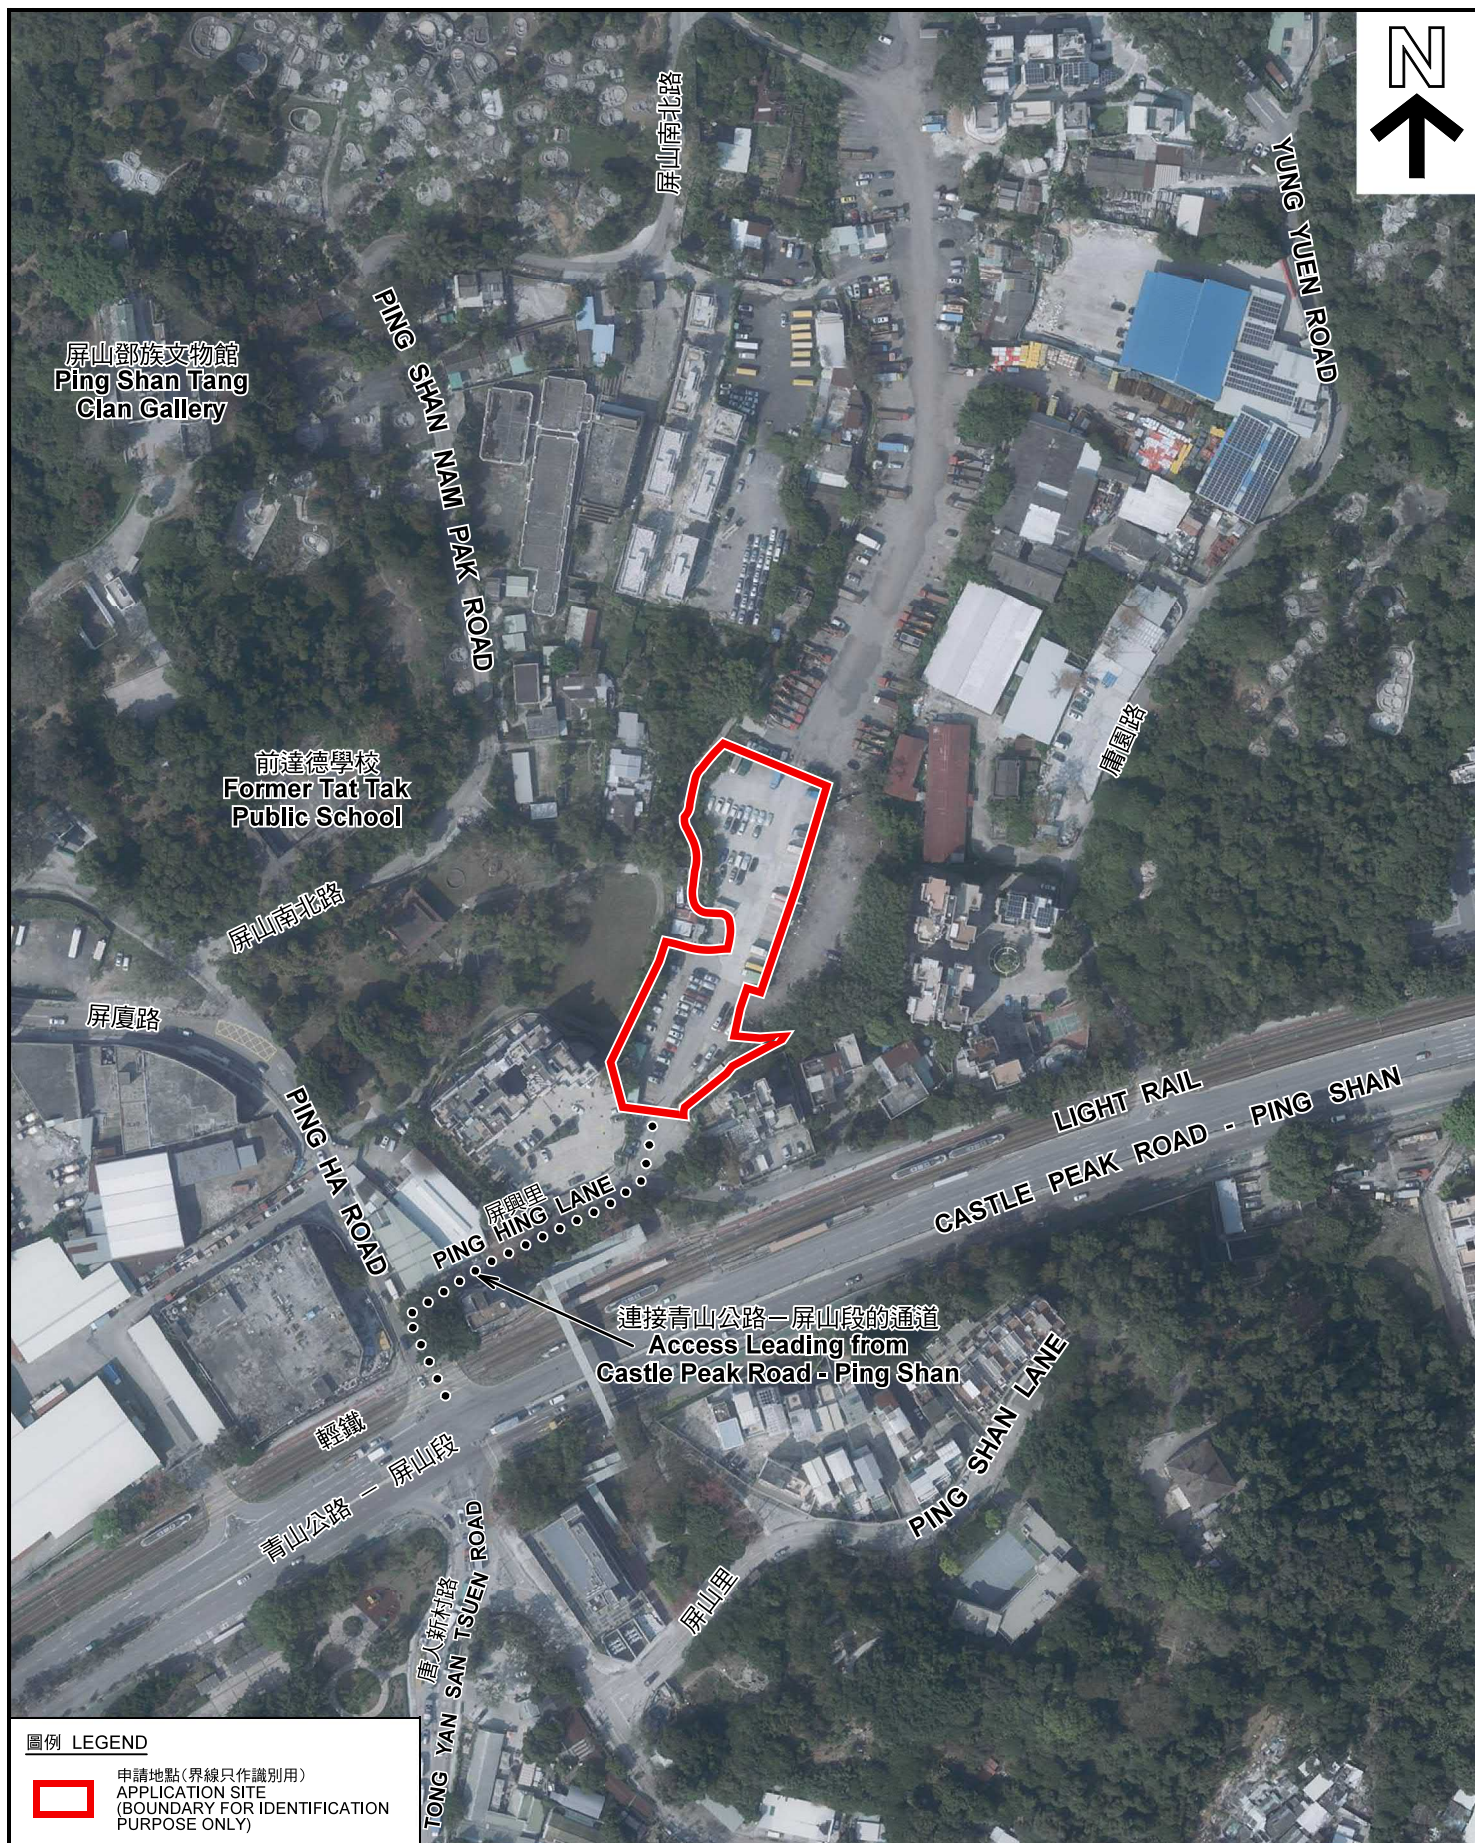

圖例 LEGEND



申請地點(界線只作識別用)
APPLICATION SITE
(BOUNDARY FOR IDENTIFICATION
PURPOSE ONLY)

本摘要圖於2022年6月14日擬備，所根據的資料為地政總署於2020年2月18日拍得的航攝照片編號 E089345C
EXTRACT PLAN PREPARED ON 14.6.2022
BASED ON AERIAL PHOTO No.
E089345C TAKEN ON 18.2.2020
BY LANDS DEPARTMENT

航攝照片 AERIAL PHOTO

臨時公眾停車場(私家車及輕型貨車)的規劃許可續期(為期3年)
新界元朗屏山屏興里丈量約份第122約地段第568號(部分)、第569號餘段(部分)、
第585號(部分)、第586號、第590號(部分)及第591號(部分)和毗連政府土地
RENEWAL OF PLANNING APPROVAL FOR TEMPORARY PUBLIC VEHICLE PARK
FOR PRIVATE CAR AND LIGHT GOODS VEHICLE FOR A PERIOD OF 3 YEARS
LOTS 568 (PART), 569 RP (PART), 585 (PART), 586, 590 (PART)
AND 591 (PART) IN D.D.122 AND ADJOINING GOVERNMENT LAND,
PING HING LANE, PING SHAN, YUEN LONG, NEW TERRITORIES

規劃署
PLANNING
DEPARTMENT



參考編號
REFERENCE No.
A/YL-PS/658

圖 PLAN
A-3



實地照片 SITE PHOTOS

臨時公眾停車場(私家車及輕型貨車)的規劃許可續期(為期3年)
 新界元朗屏山屏興里丈量約份第122約地段第568號(部分)、第569號餘段(部分)、
 第585號(部分)、第586號、第590號(部分)及第591號(部分)和毗連政府土地
 RENEWAL OF PLANNING APPROVAL FOR TEMPORARY PUBLIC VEHICLE PARK
 FOR PRIVATE CAR AND LIGHT GOODS VEHICLE FOR A PERIOD OF 3 YEARS
 LOTS 568 (PART), 569 RP (PART), 585 (PART), 586, 590 (PART)
 AND 591 (PART) IN D.D.122 AND ADJOINING GOVERNMENT LAND,
 PING HING LANE, PING SHAN, YUEN LONG, NEW TERRITORIES

規劃署
 PLANNING
 DEPARTMENT



參考編號
 REFERENCE No.
 A/YL-PS/658

圖 PLAN
 A-4

本圖於2022年5月20日擬備，所根據的
 資料為攝於2022年5月3日的實地照片
 PLAN PREPARED ON 20.5.2022
 BASED ON SITE PHOTOS TAKEN
 ON 3.5.2022