


A/TY/138


( 來源：附錄 I )  
( Source : Appendix I )

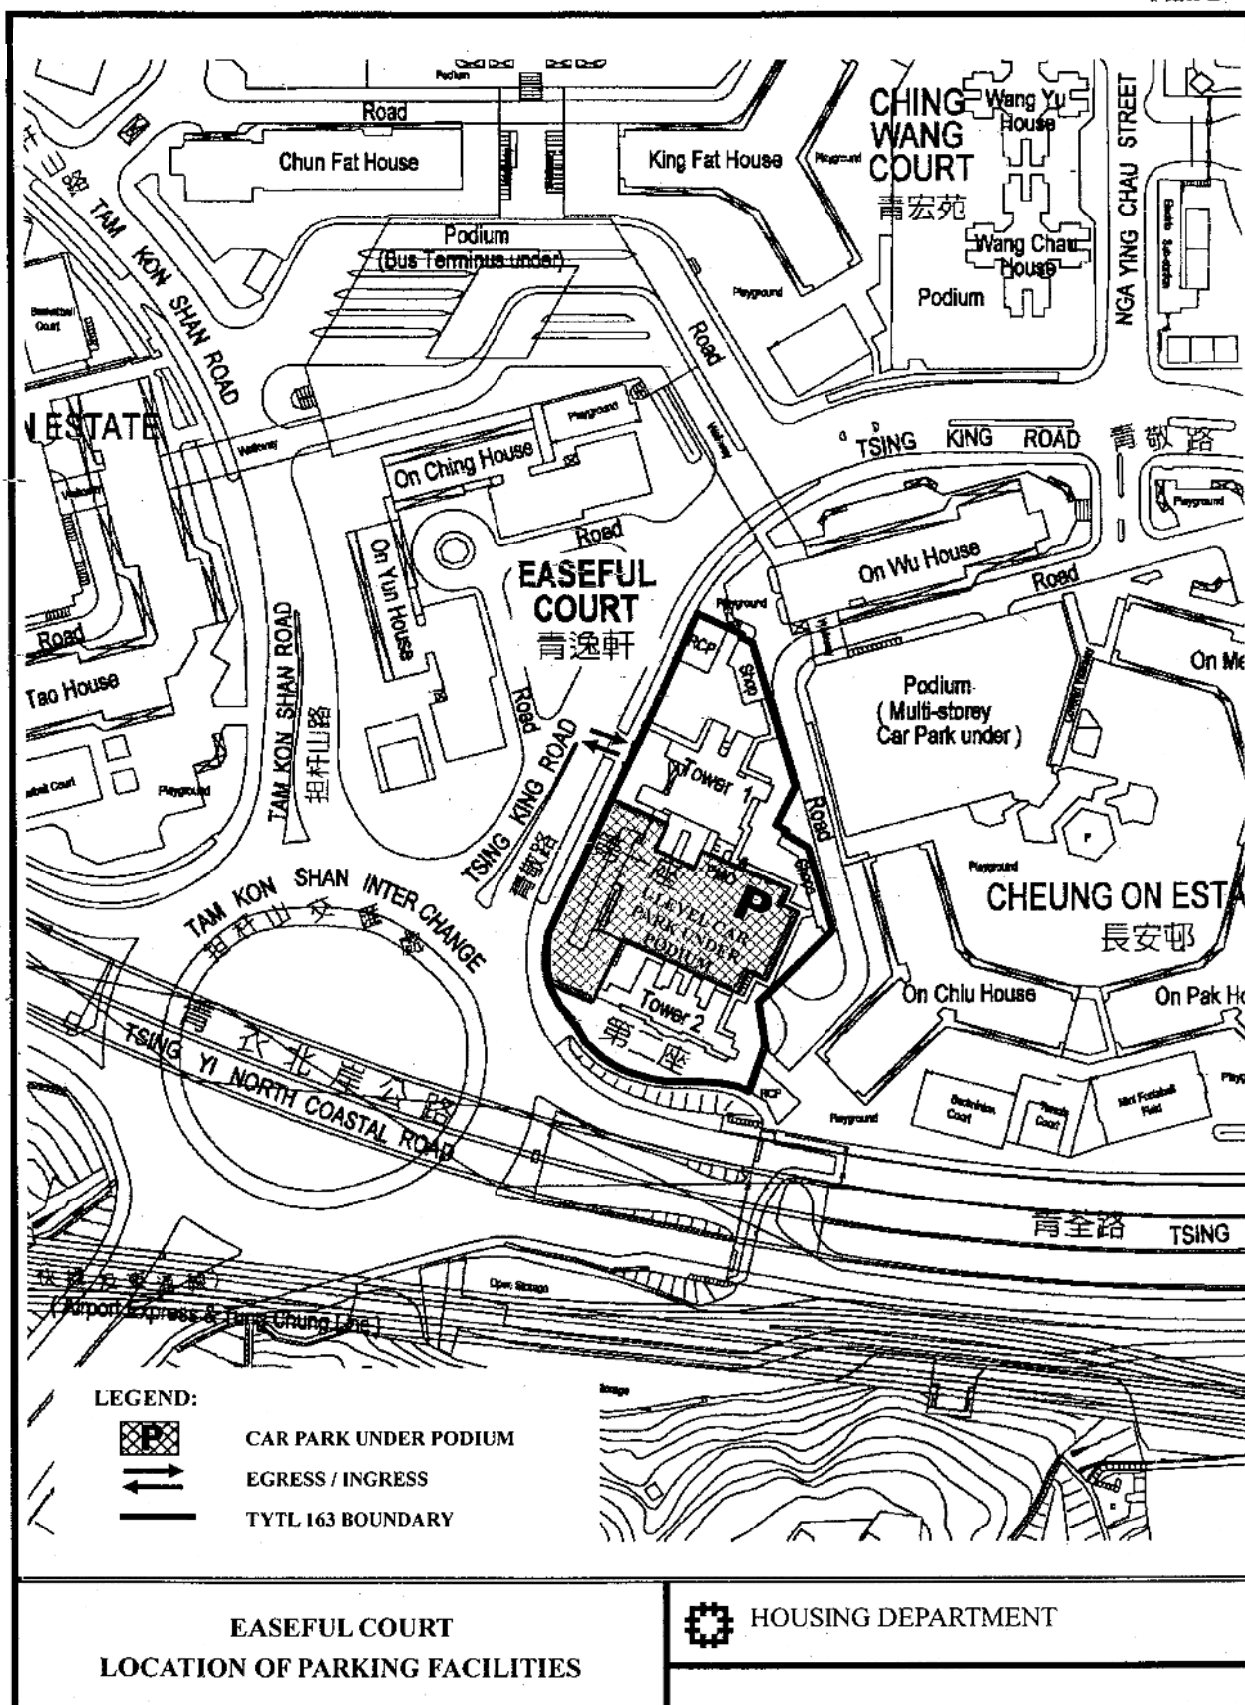

參考編號  
REFERENCE No.  
A/TY/138

繪圖  
DRAWING  
A-2


(來源：附錄 I)  
(Source : Appendix I)

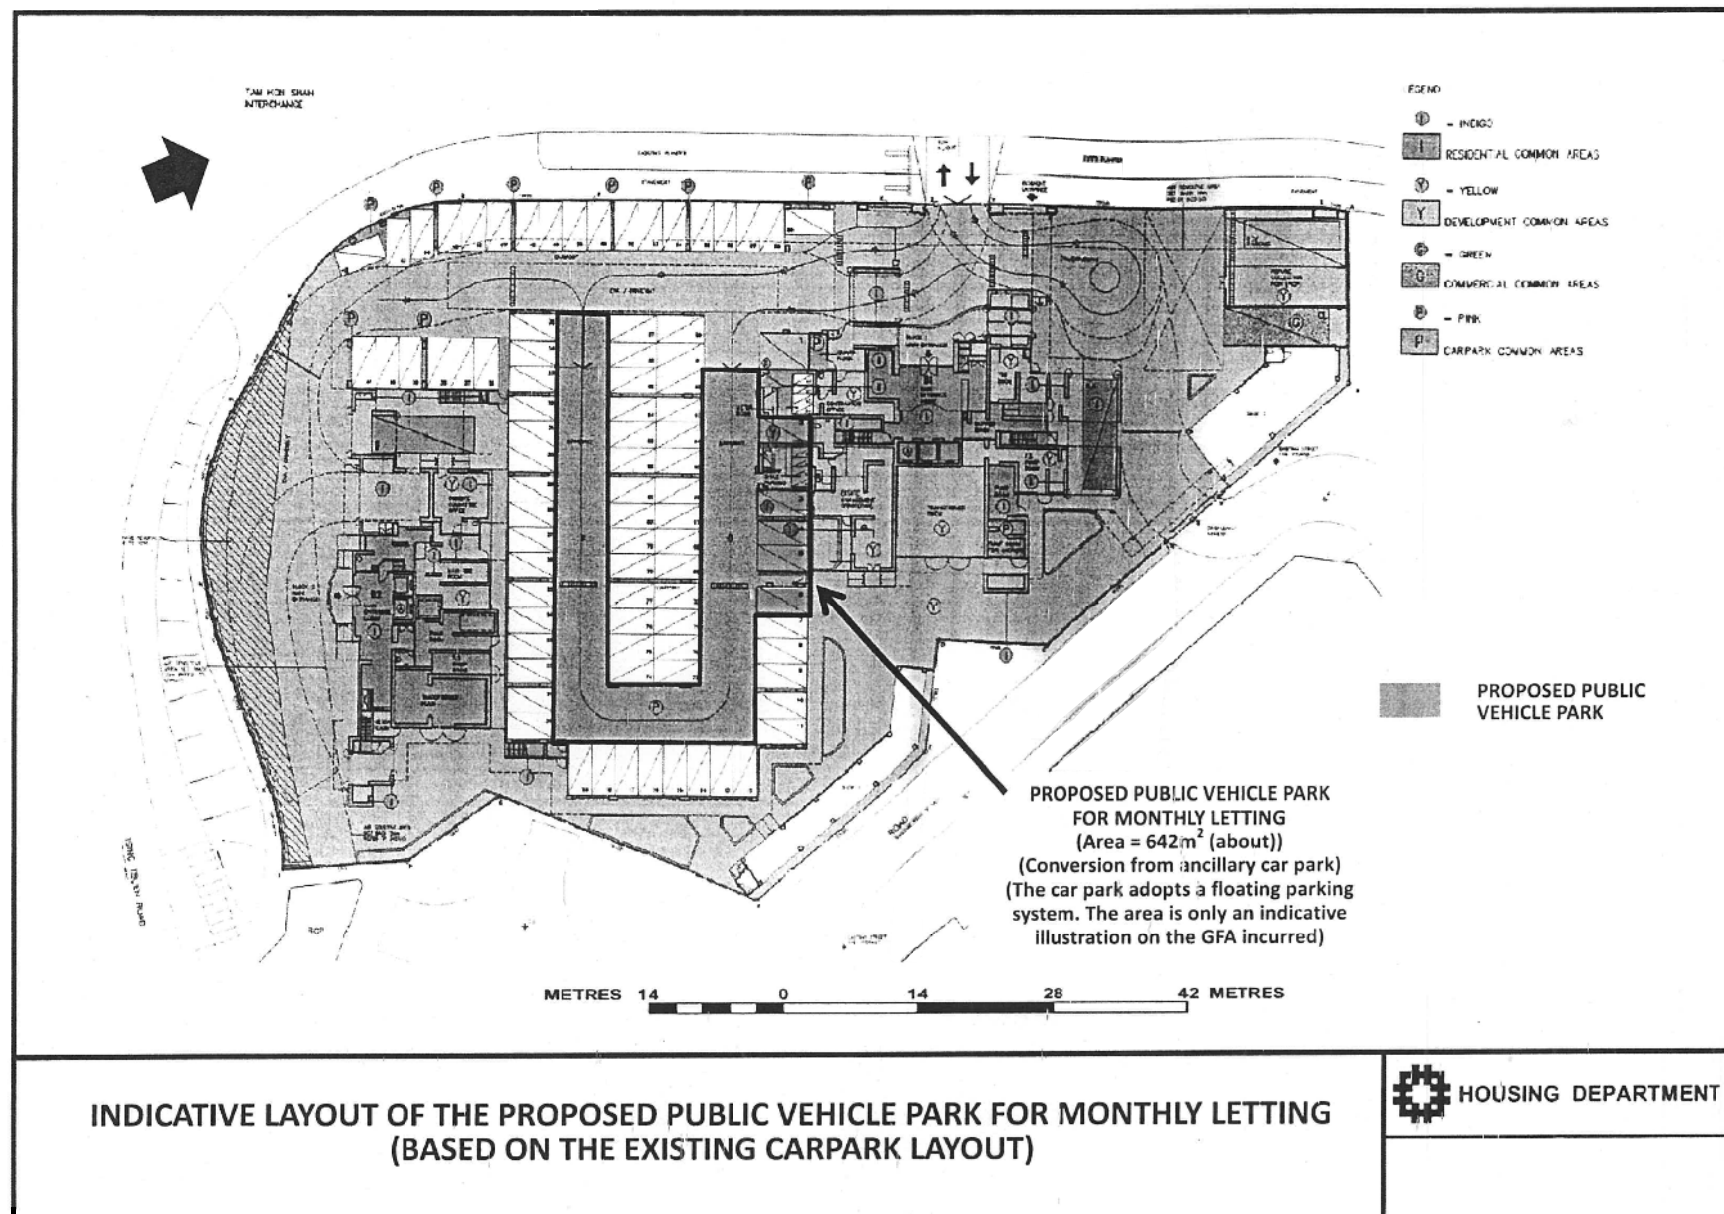

參考編號  
REFERENCE No.  
A/TY/138

繪圖  
DRAWING  
A-3

(來源：附錄 I)  
(Source : Appendix I)

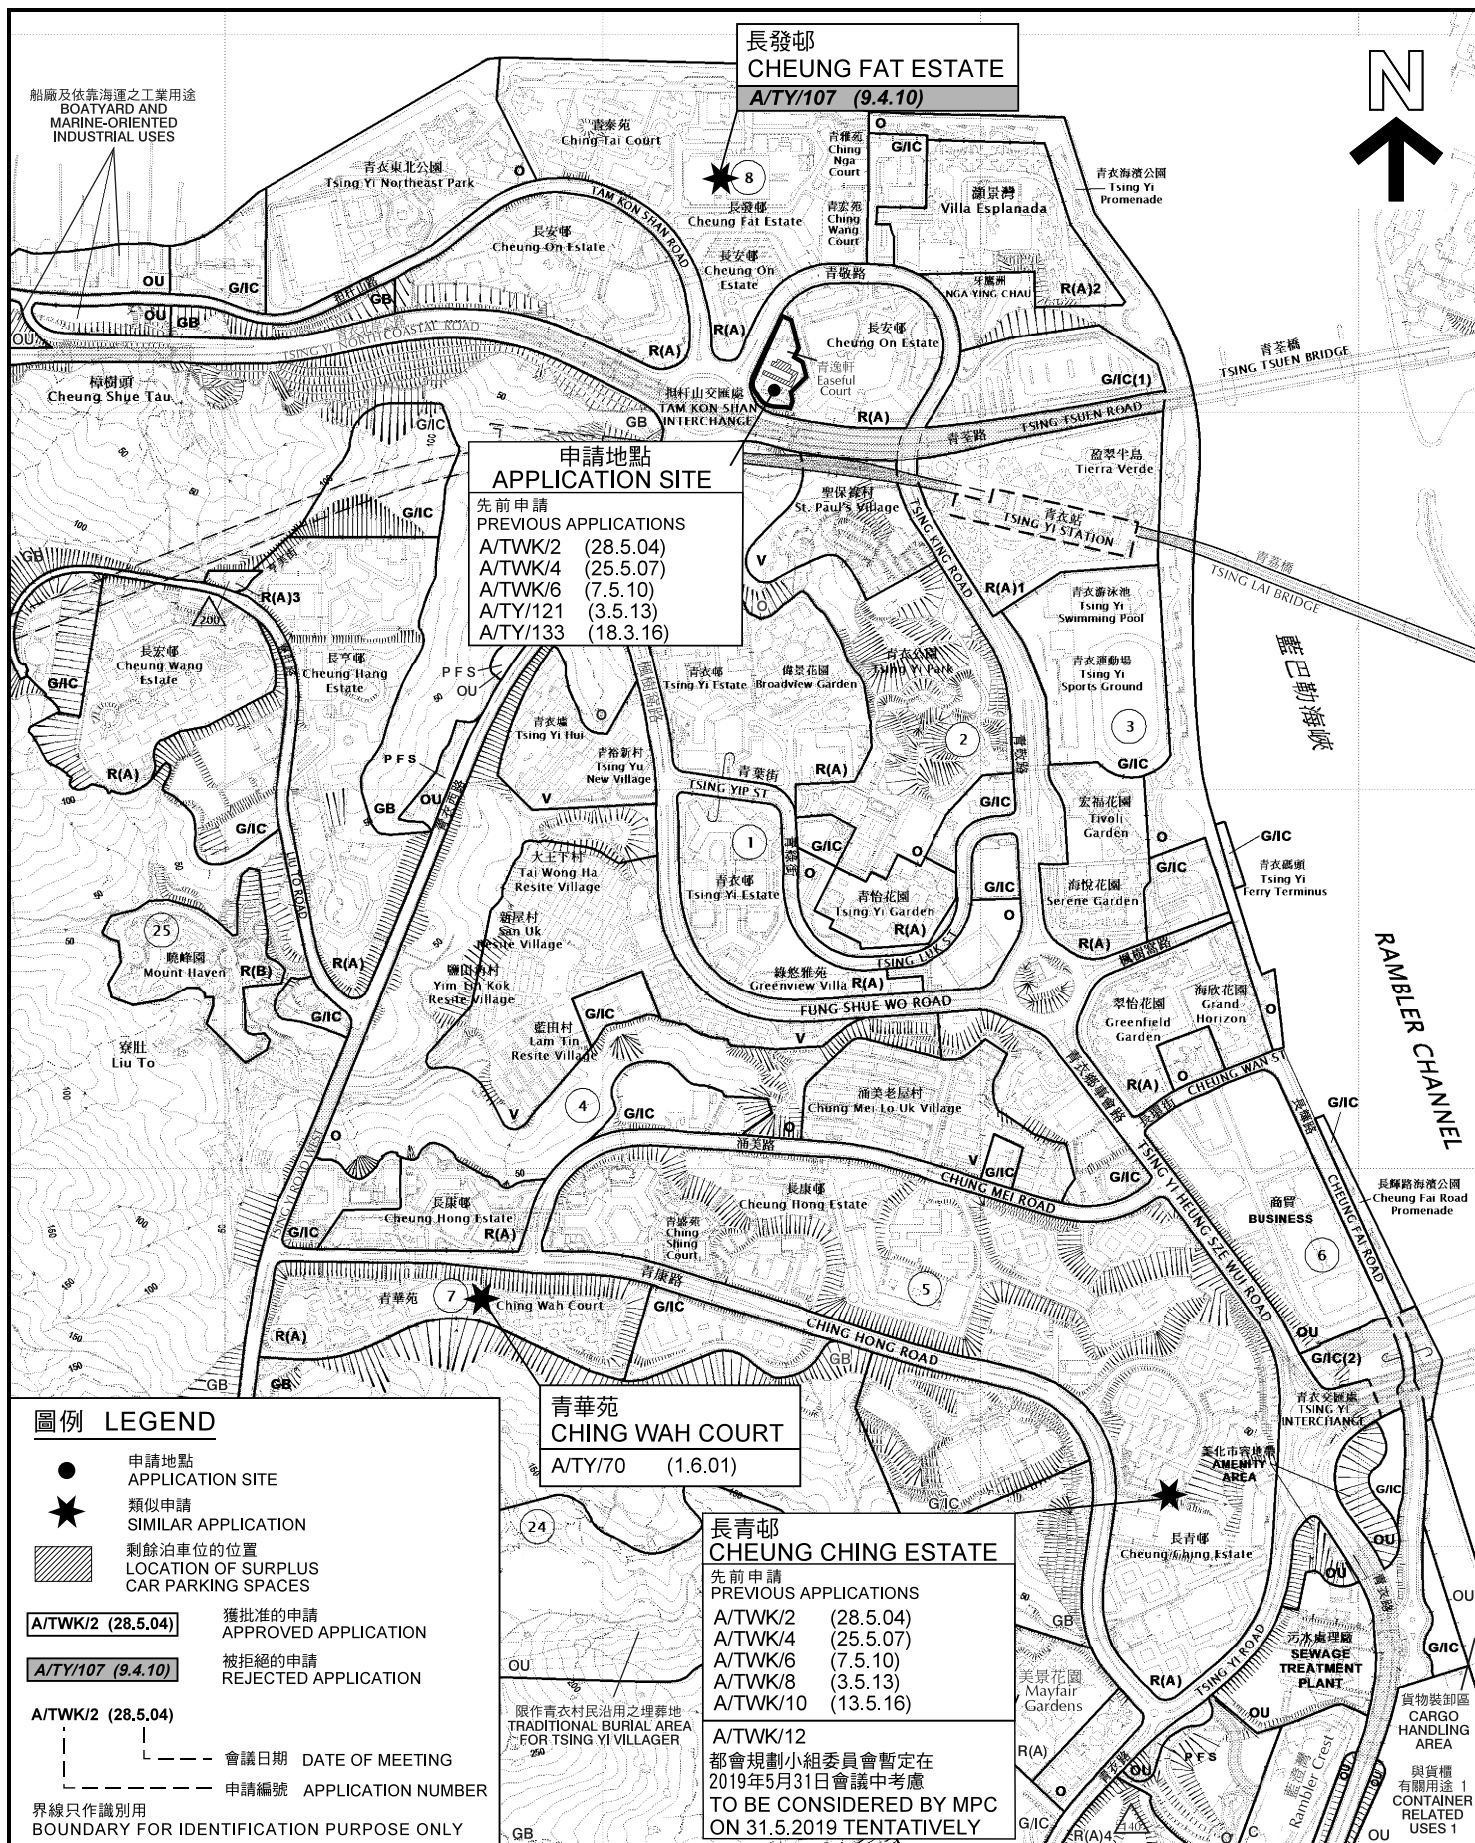

#### 位置圖 LOCATION PLAN

擬議臨時公眾停車場(貨櫃車除外)(只適用於剩餘的泊車位)及  
略為放寬非住用地積比率(由0.05增加至0.14),  
以作擬議公眾停車場(貨櫃車除外)的規劃許可續期(為期三年)  
青衣青敬路青逸軒

RENEWAL OF PLANNING APPROVAL FOR  
TEMPORARY PUBLIC VEHICLE PARK (EXCLUDING CONTAINER VEHICLE)  
(SURPLUS CAR PARKING SPACES ONLY) AND  
MINOR RELAXATION OF NON-DOMESTIC PLOT RATIO (FROM 0.05 TO 0.14)  
FOR THE PROPOSED PUBLIC VEHICLE PARK (EXCLUDING CONTAINER VEHICLE)  
FOR A PERIOD OF 3 YEARS  
EASEFUL COURT, TSING KING ROAD, TSING YI

SCALE 1 : 10 000 比例尺

米 METRES 100 0 100 200 300 400 500 METRES

規劃署  
PLANNING  
DEPARTMENT



參考編號  
REFERENCE No.

A/TY/138


圖 PLAN

A-1

本摘要圖於2019年4月18日擬備, 所根據的資料  
為於2017年2月7日核准的分區計劃大綱圖  
編號 S/TY/28

EXTRACT PLAN PREPARED ON 18.4.2019  
BASED ON OUTLINE ZONING PLAN No.  
S/TY/28 APPROVED ON 7.2.2017



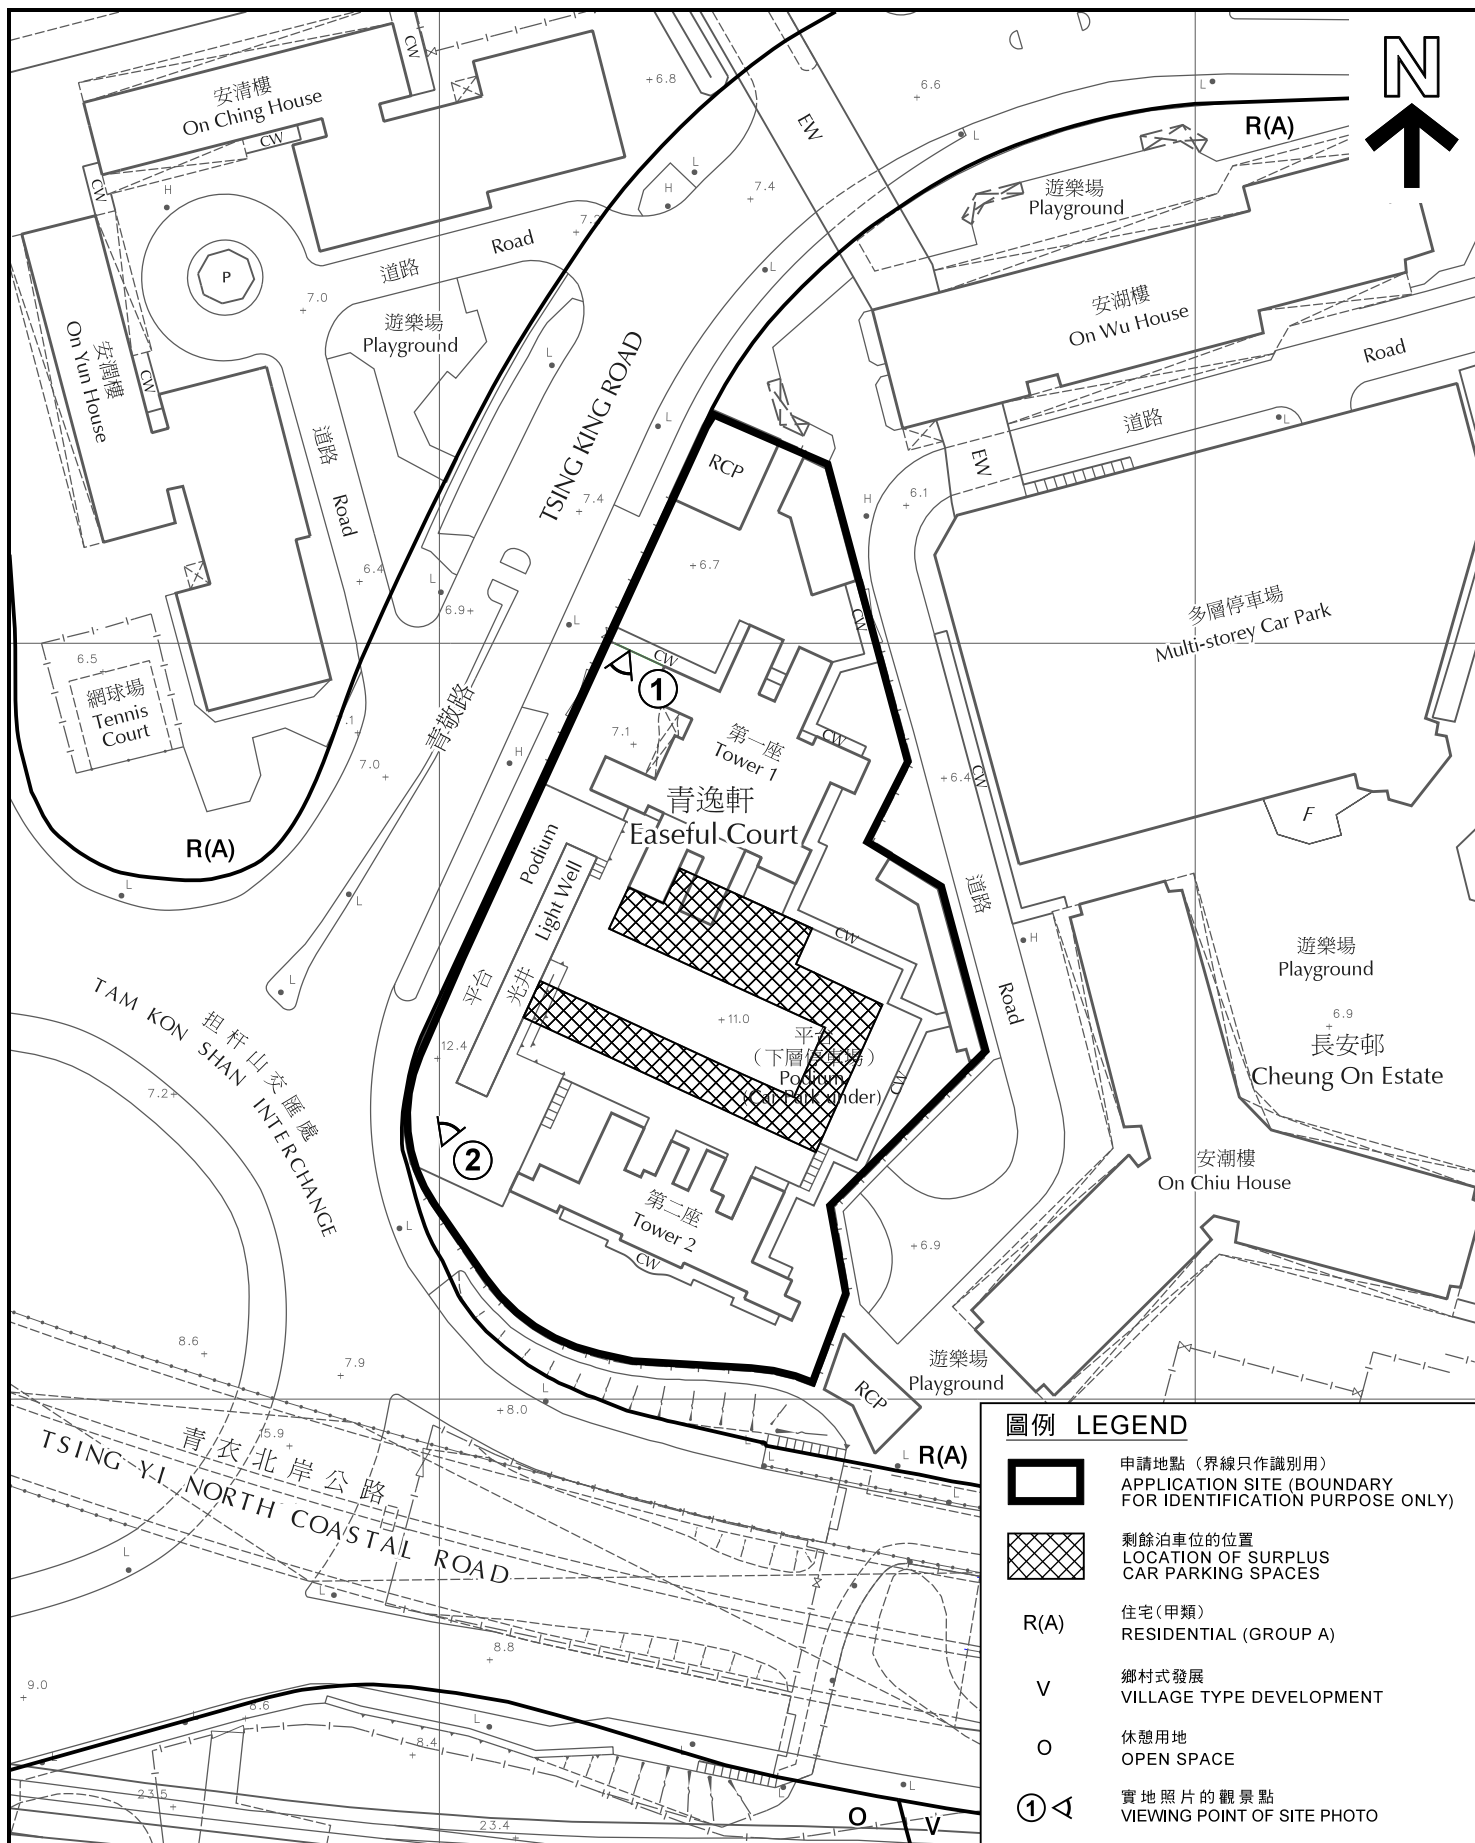

#### 平面圖 SITE PLAN

擬議臨時公眾停車場(貨櫃車除外) (只適用於剩餘的泊車位) 及  
略為放寬非住用地積比率(由0.05增加至0.14),  
以作擬議公眾停車場(貨櫃車除外)的規劃許可續期(為期三年)

青衣青敬路青逸軒  
RENEWAL OF PLANNING APPROVAL FOR  
TEMPORARY PUBLIC VEHICLE PARK (EXCLUDING CONTAINER VEHICLE)  
(SURPLUS CAR PARKING SPACES ONLY) AND  
MINOR RELAXATION OF NON-DOMESTIC PLOT RATIO (FROM 0.05 TO 0.14)  
FOR THE PROPOSED PUBLIC VEHICLE PARK (EXCLUDING CONTAINER VEHICLE)  
FOR A PERIOD OF 3 YEARS  
EASEFUL COURT, TSING KING ROAD, TSING YI  
SCALE 1 : 1 000 比例尺

米 20 0 20 40 米  
METRES

本摘要圖於2019年3月22日擬備, 所根據的資料  
為測量圖編號 6-SE-25A及C

EXTRACT PLAN PREPARED ON 22.3.2019  
BASED ON SURVEY SHEETS No.  
6-SE-25A & C

規劃署  
PLANNING  
DEPARTMENT



參考編號  
REFERENCE No.  
A/TY/138

圖 PLAN  
A-2



#### 實地照片 SITE PHOTOS

擬議臨時公眾停車場(貨櫃車除外) (只適用於剩餘的泊車位) 及  
略為放寬非住用地積比率(由0.05增加至0.14),  
以作擬議公眾停車場(貨櫃車除外)的規劃許可續期(為期三年)  
青衣青敬路青逸軒

RENEWAL OF PLANNING APPROVAL FOR  
TEMPORARY PUBLIC VEHICLE PARK (EXCLUDING CONTAINER VEHICLE)  
(SURPLUS CAR PARKING SPACES ONLY) AND  
MINOR RELAXATION OF NON-DOMESTIC PLOT RATIO (FROM 0.05 TO 0.14)  
FOR THE PROPOSED PUBLIC VEHICLE PARK (EXCLUDING CONTAINER VEHICLE)  
FOR A PERIOD OF 3 YEARS  
EASEFUL COURT, TSING KING ROAD, TSING YI

規劃署  
PLANNING  
DEPARTMENT



參考編號  
REFERENCE No.  
A/TY/138

圖 PLAN  
A-3

本圖於2019年3月21日擬備, 所根據的  
資料為攝於2019年3月15日的實地照片

PLAN PREPARED ON 21.3.2019  
BASED ON SITE PHOTOS TAKEN  
ON 15.3.2019