



**APPLICATION SITE
(FIRE EQUIPMENT PROPOSAL)**

OTHERS

1. ALL EXITS AND EXIT ROUTES SHALL COMPLY WITH CODE OF PRACTICE & FSD C.L. 5/08 AND TO BE CLEARLY INDICATED BY ILLUMINATED "EXIT 出口" SIGN AND DIRECTIONAL SIGNS IN CHINESE AND ENGLISH CHARACTERS OF NOT LESS THAN 125mm HIGH W/. 15mm WIDE STROKES.
2. EMERGENCY LIGHTING SHALL COMPLY WITH BS EN 1838/1999 AND TO BE PROVIDED THROUGHOUT THE ENTIRE BUILDING AND SHALL COMPLY WITH BS 5266 : PART 1 AND BS EN 1838 EXCEPT THAT OF EXIT SIGNS.

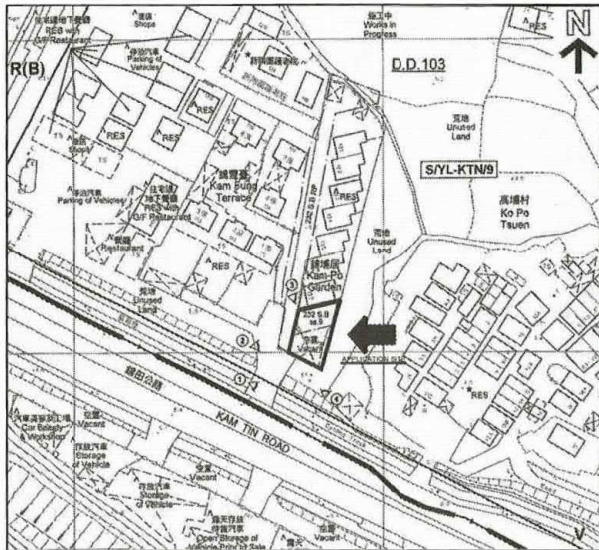

**APPLICATION SITE
(NOT IN SCALE)**

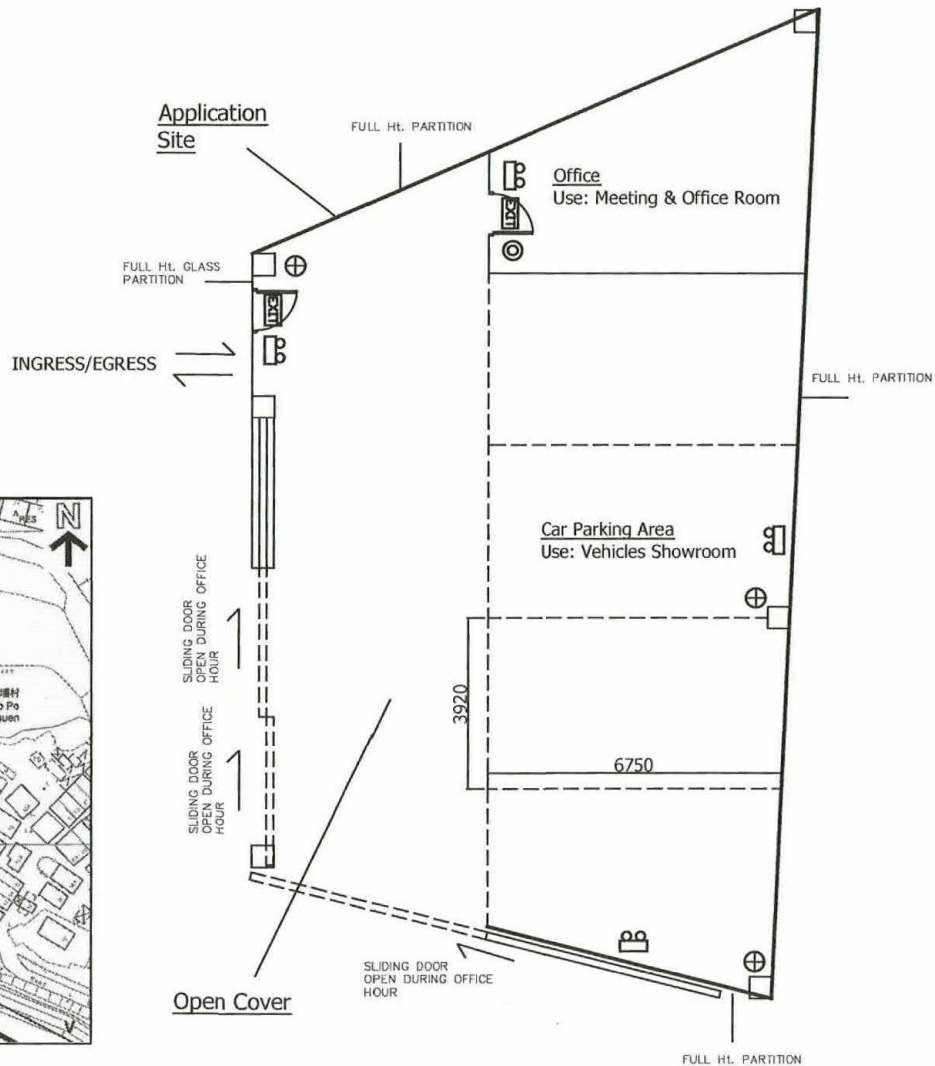

LEGEND

-  EMERGENCY LIGHT
x 4 nos
-  EXIT SIGN
x 2 nos
-  4KG DRY POWDER F.E.
x 1 no
-  5KG CO2 F.E.
x 3 nos

FAN AH FIRE ENGINEERING COMPANY
FAN AH FIRE ENGINEERING COMPANY
Unit 4, 16/F, Yue Fung Industrial Building,
No. 35-45 Chai Wan Kok Street, Tsuen Wan, N.T.
TEL : 2414 5811 FAX : 2414 5798 E-MAIL : fanahfire@gmail.com

Address: Lots 232 S.B. SS.9 and
232 S.B. RP (Part) in D.D. 103,
Ko Po Tsuen, Kam Tin, Yuen Long

Proposed Temporary Shop and Services
(Wheelchair Accessible Vehicles Showroom)
TPB/A/YL-KTN/574

DRAWN NO: F1801-01

SCALE: 1:150 @ A4

DRAWN BY: KEITH NG


VER 1

DATE: 9 JAN 2018

(摘錄自申請人於25. 8. 2020呈交的進一步資料)
(Extract from Applicant's Further
Information Submitted on 25.8.2020)

參考編號
REFERENCE No.
A/YL-KTN/718


繪圖 DRAWING
A-1

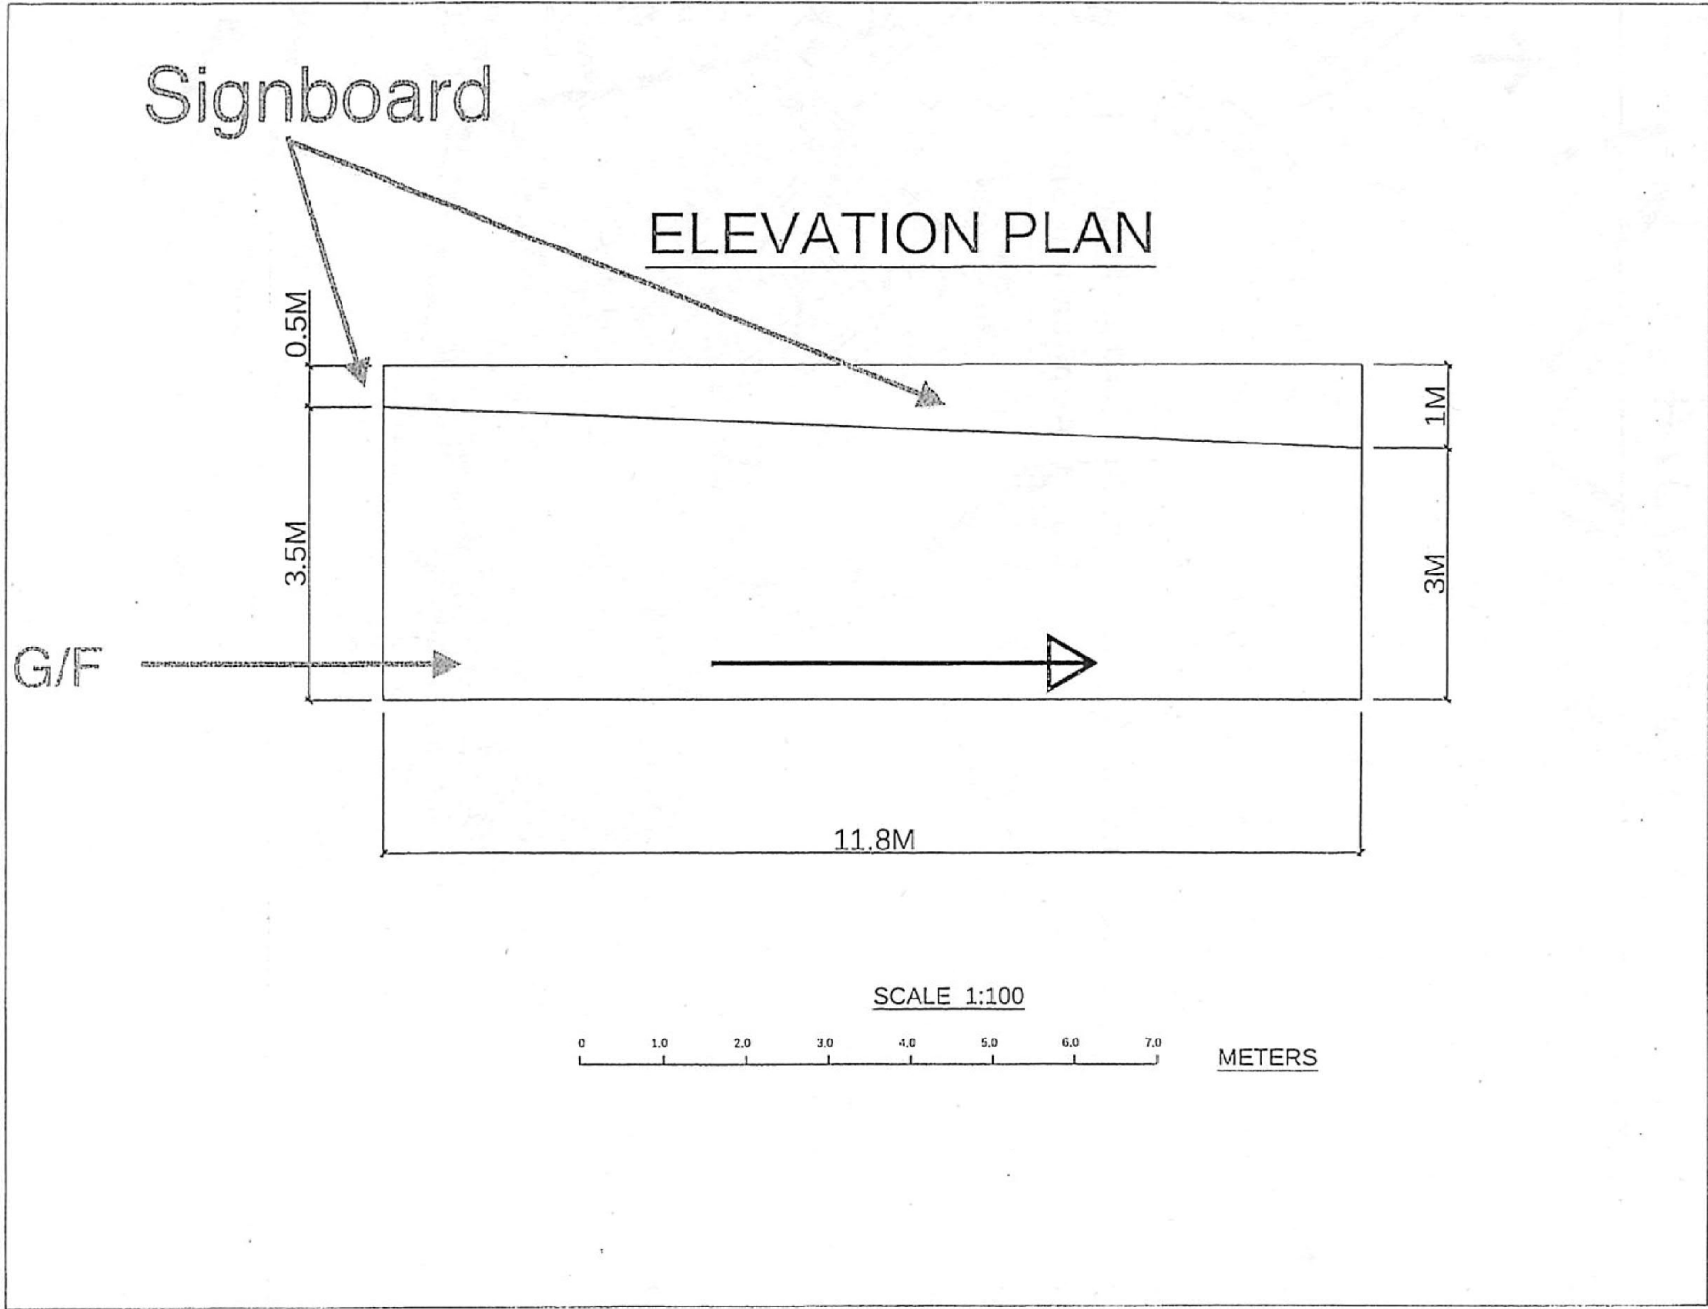


(摘錄自申請人於 18. 6. 2020 呈交的申請書)
 (Extract from Applicant's
 Submission of 18.6.2020)

參考編號
 REFERENCE No.
 A/YL-KTN/718

繪圖 DRAWING
 A-2

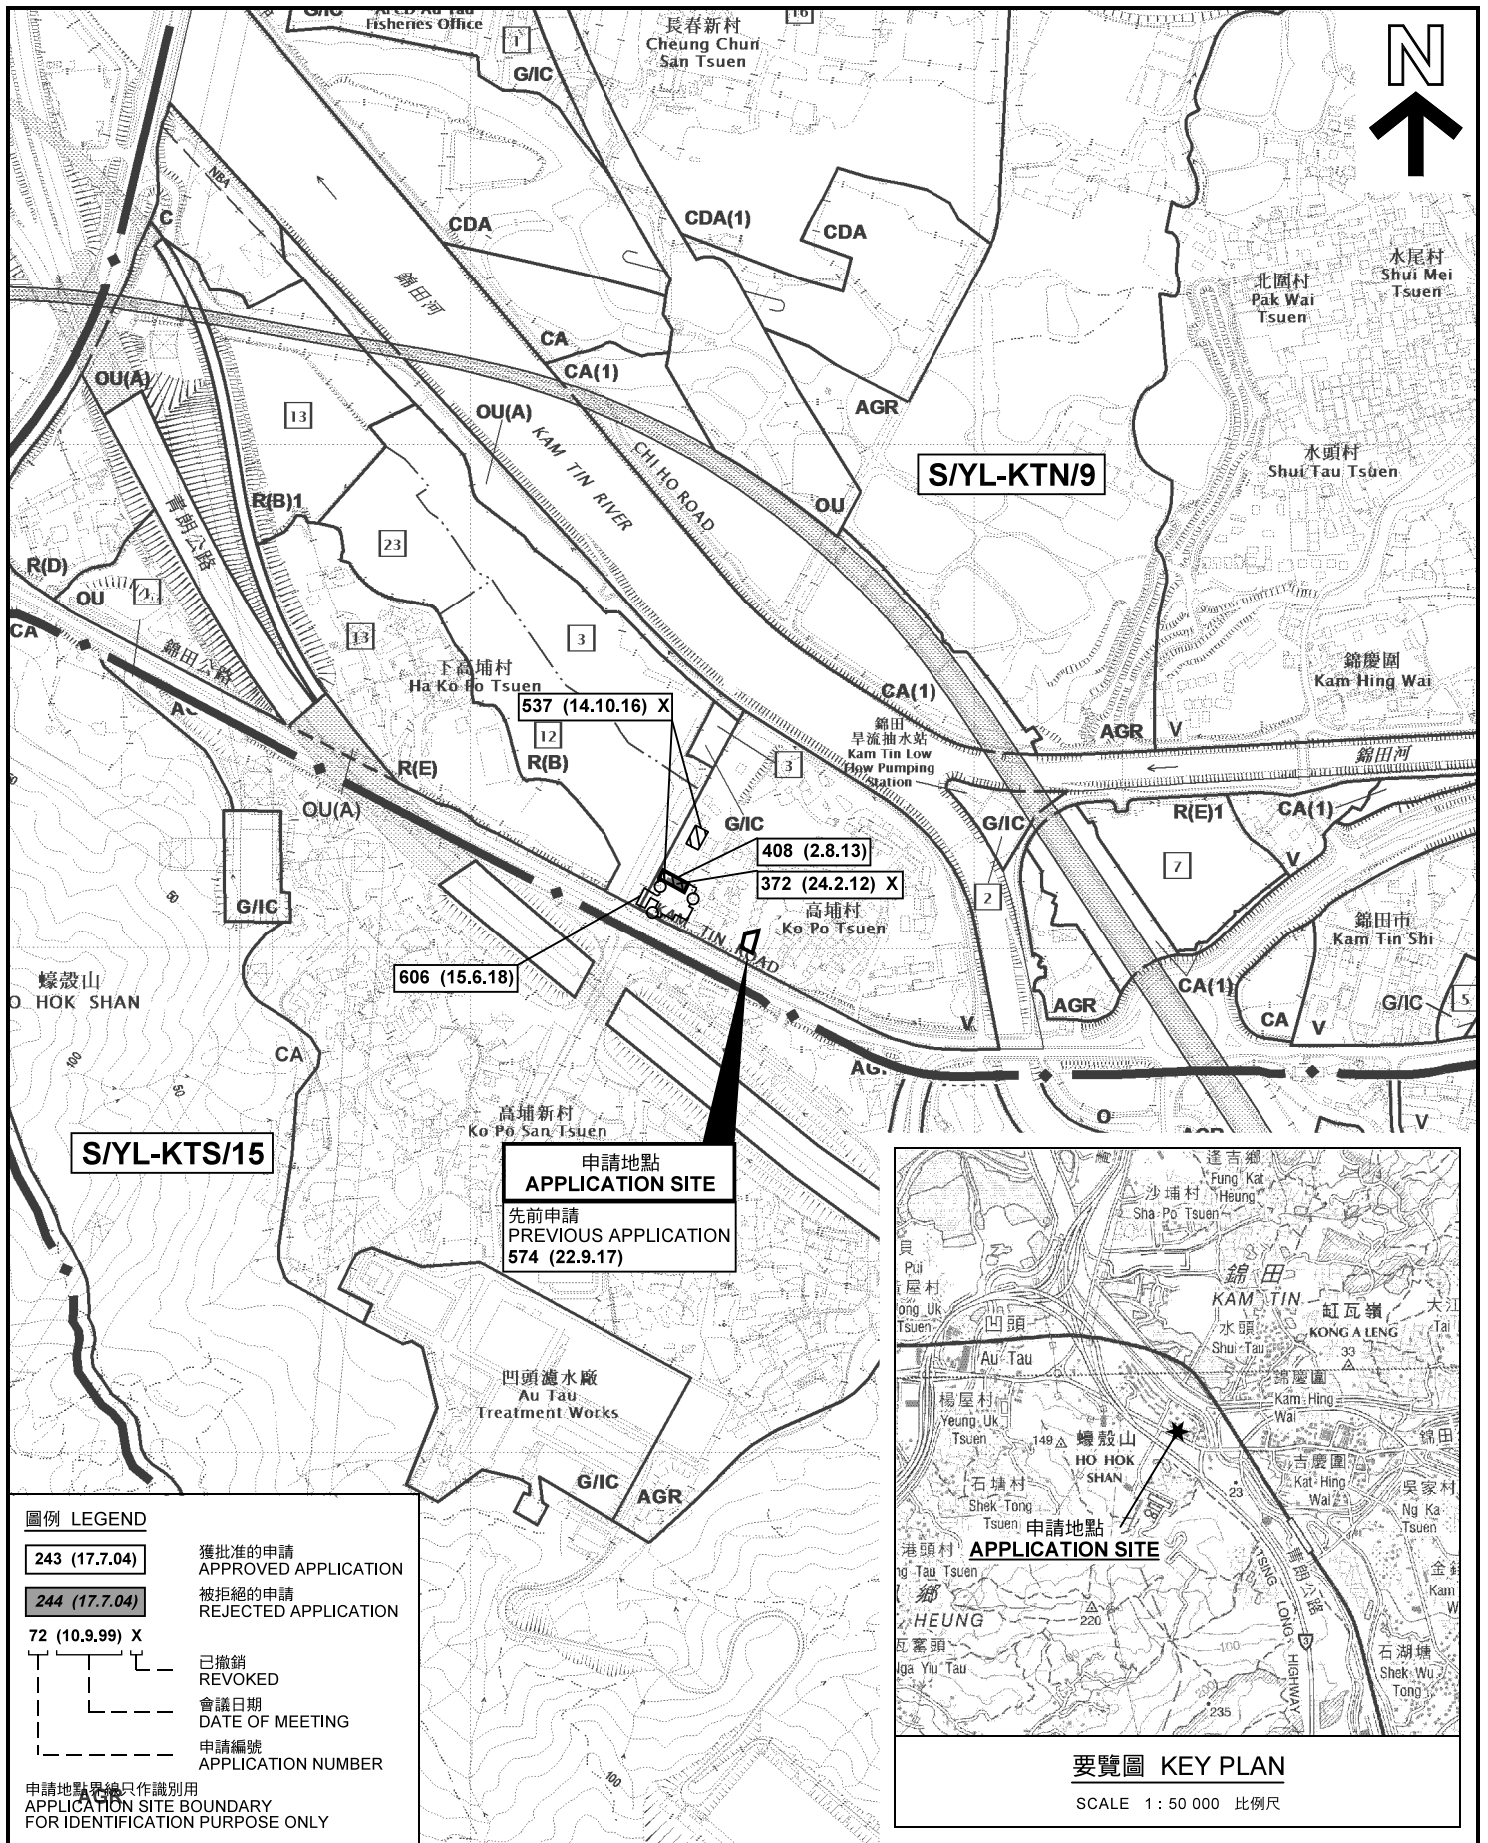

申請地點
APPLICATION SITE
先前申請
PREVIOUS APPLICATION
574 (22.9.17)

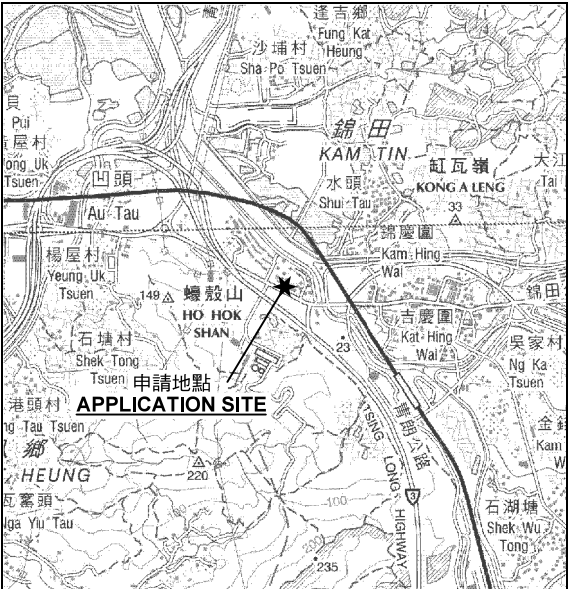

要覽圖 KEY PLAN
SCALE 1 : 50 000 比例尺


圖例 LEGEND

| | |
|----------------|--------------------------------|
| 243 (17.7.04) | 獲批准的申請 APPROVED APPLICATION |
| 244 (17.7.04) | 被拒絕的申請 REJECTED APPLICATION |
| 72 (10.9.99) X | 已撤銷 REVOKED |
| --- | 會議日期 DATE OF MEETING |
| --- | 申請編號 APPLICATION NUMBER |

申請地點界線只作識別用
APPLICATION SITE BOUNDARY
FOR IDENTIFICATION PURPOSE ONLY

位置圖 LOCATION PLAN

臨時商店及服務行業（輪椅專用無障礙汽車陳列室）
的規劃許可續期（為期 3 年）
元朗錦田高埔村丈量約份第103約地段
第232號B分段第9小分段及第232號B分段餘段（部分）
RENEWAL OF PLANNING APPROVAL FOR TEMPORARY SHOP AND SERVICES
(WHEELCHAIR ACCESSIBLE VEHICLES SHOWROOM) FOR A PERIOD OF 3 YEARS
LOTS 232 S.B SS.9 AND 232 S.B RP (PART) IN D.D.103,
KO PO TSUEN, KAM TIN, YUEN LONG

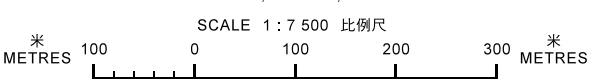


本摘要圖於2020年7月28日擬備，
所根據的資料為於2014年12月2日
核准的分區計劃大綱圖編號 S/YL-KTN/9
EXTRACT PLAN PREPARED ON 28.7.2020
BASED ON OUTLINE ZONING PLAN No.
S/YL-KTN/9 APPROVED ON 2.12.2014

規劃署
PLANNING
DEPARTMENT



參考編號
REFERENCE No.
A/YL-KTN/718

圖 PLAN
A-1

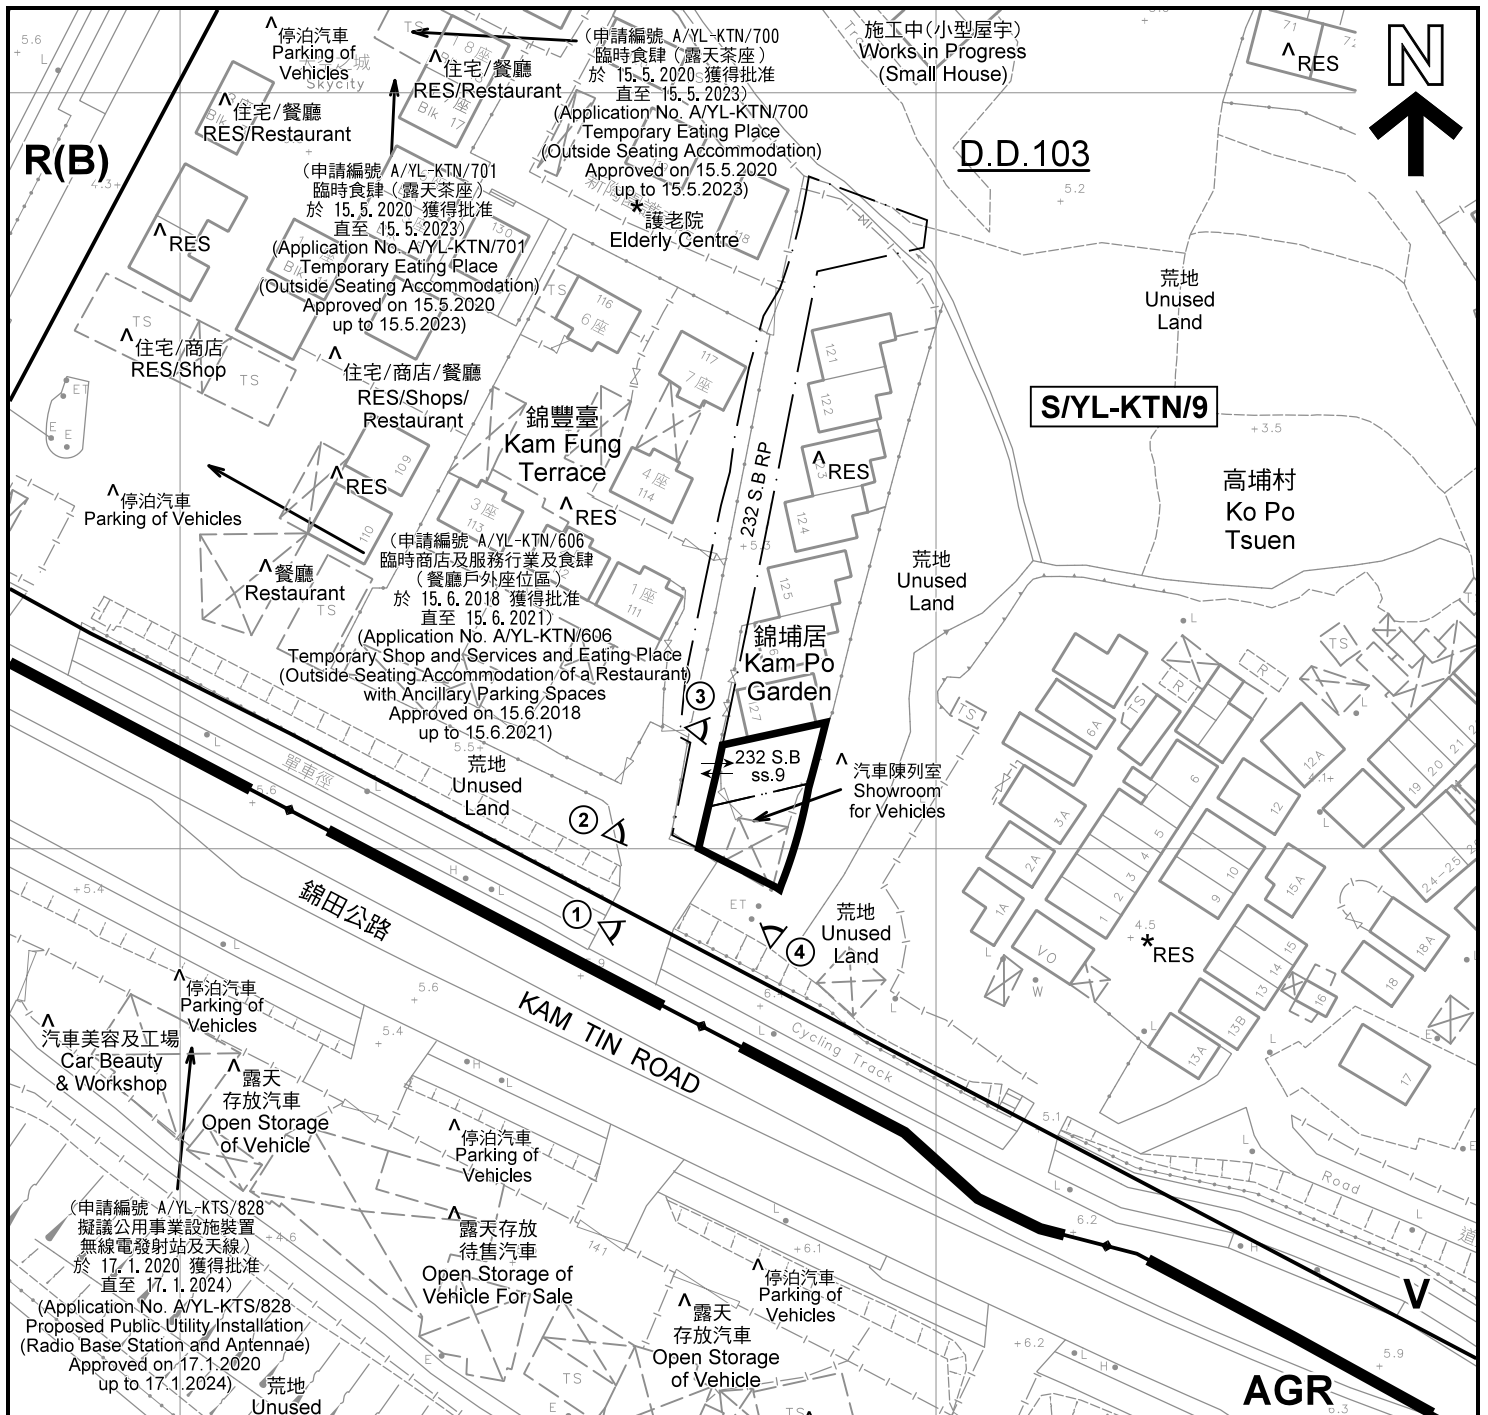


註釋 Notes:

- (1) 2020年6月30日勘測的土地用途
Land uses shown on this plan are in accordance with the land use survey conducted by the Planning Department on 30.6.2020
- (2) * 土地用途跟1991年10月及1992年2月勘測的土地用途一致
Indicates that the use is the same as that revealed by the land use survey conducted by the Planning Department on Oct 1991 and Feb 1992
- (3) ^ 土地用途跟1991年10月及1992年2月勘測的土地用途有別
Indicates that the use is different from that revealed by the land use survey conducted by the Planning Department on Oct 1991 and Feb 1992

本摘要圖於2020年7月8日擬備，所根據的資料為測量圖編號 6-NE-6D 及 6-NE-11B
EXTRACT PLAN PREPARED ON 8.7.2020
BASED ON SURVEY SHEETS No. 6-NE-6D & 6-NE-11B

平面圖 SITE PLAN

臨時商店及服務行業（輪椅專用無障礙汽車陳列室）的規劃許可續期（為期3年）
元朗錦田高埔村丈量約份第103約地段
第232號B分段第9小分段及第232號B分段餘段（部分）
RENEWAL OF PLANNING APPROVAL FOR TEMPORARY SHOP AND SERVICES (WHEELCHAIR ACCESSIBLE VEHICLES SHOWROOM) FOR A PERIOD OF 3 YEARS
LOTS 232 S.B SS.9 AND 232 S.B RP (PART) IN D.D.103, KO PO TSUEN, KAM TIN, YUEN LONG

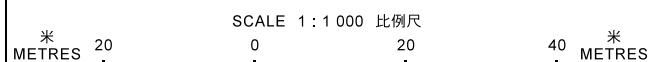

圖例 LEGEND


- 申請地點(界線只作識別用)
APPLICATION SITE (BOUNDARY FOR IDENTIFICATION PURPOSE ONLY)
- 鄉村式發展
VILLAGE TYPE DEVELOPMENT
- 農業
AGRICULTURE
- 住宅(乙類)
RESIDENTIAL (GROUP B)
- 住用構築物
RESIDENTIAL STRUCTURES
- 實地照片的觀景點
VIEWING POINT OF SITE PHOTO
- 入口/出口
INGRESS / EGRESS

**規劃署
PLANNING
DEPARTMENT**



參考編號
REFERENCE No.
A/YL-KTN/718

**圖 PLAN
A-2**

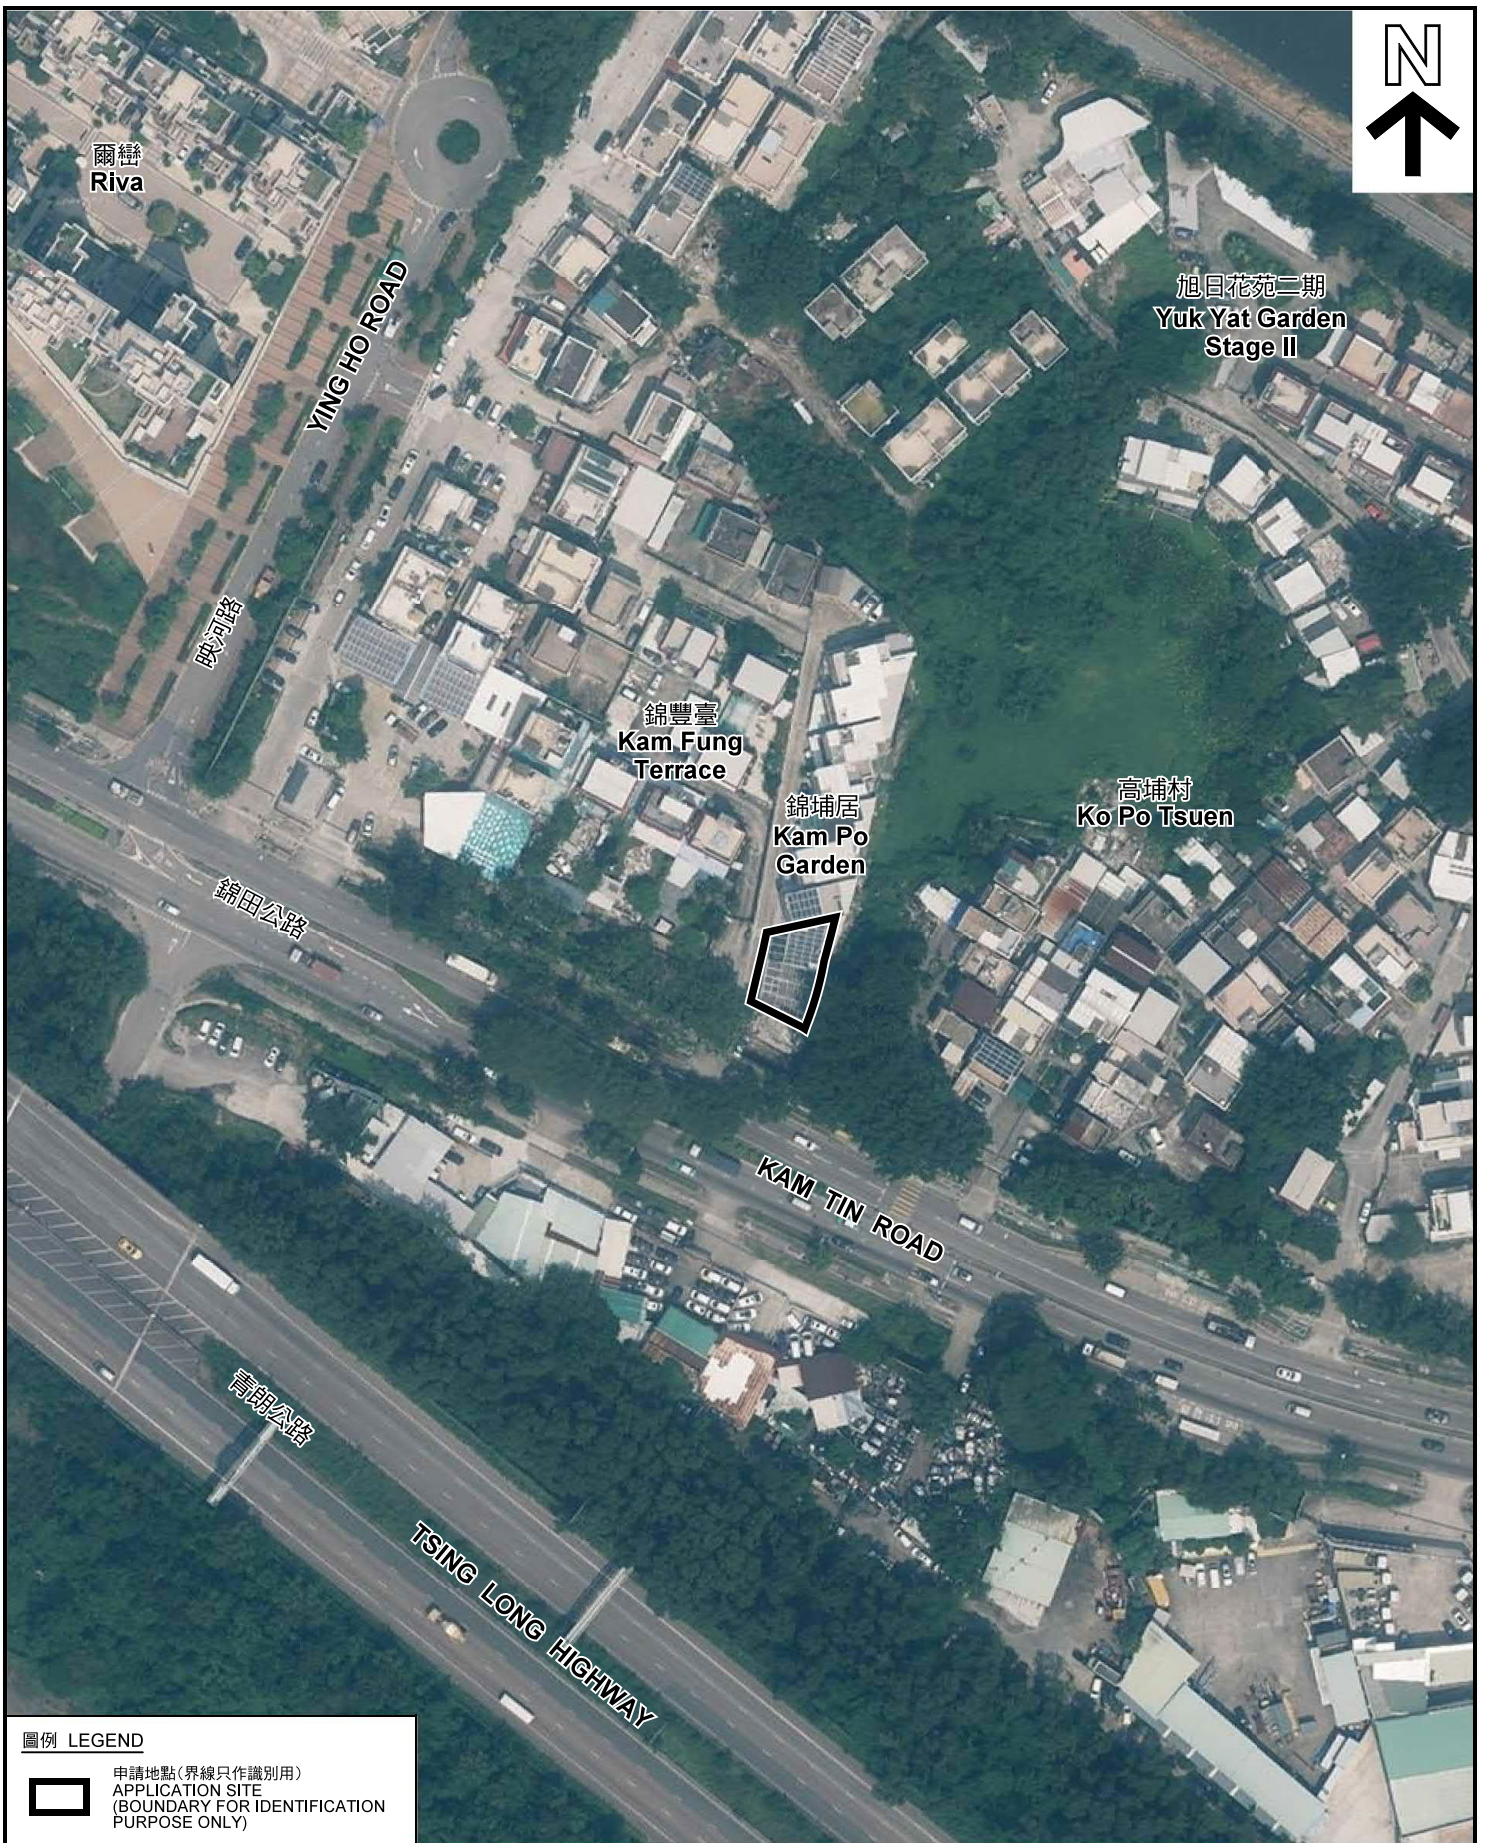

圖例 LEGEND



申請地點(界線只作識別用)
APPLICATION SITE
(BOUNDARY FOR IDENTIFICATION
PURPOSE ONLY)

本摘要圖於2020年7月8日擬備，所根據的資料為地政總署於2019年9月23日拍得的航攝照片編號 E064333C
EXTRACT PLAN PREPARED ON 8.7.2020
BASED ON AERIAL PHOTO No.
E064333C TAKEN ON 23.9.2019
BY LANDS DEPARTMENT

航攝照片 AERIAL PHOTO


臨時商店及服務行業(輪椅專用無障礙汽車陳列室)
的規劃許可續期(為期3年)
元朗錦田高埔村丈量約份第103約地段
第232號B分段第9小分段及第232號B分段餘段(部分)
RENEWAL OF PLANNING APPROVAL FOR TEMPORARY SHOP AND SERVICES
(WHEELCHAIR ACCESSIBLE VEHICLES SHOWROOM) FOR A PERIOD OF 3 YEARS
LOTS 232 S.B SS.9 AND 232 S.B RP (PART) IN D.D.103,
KO PO TSUEN, KAM TIN, YUEN LONG

規劃署
PLANNING
DEPARTMENT



參考編號
REFERENCE No.
A/YL-KTN/718

圖 PLAN
A-3

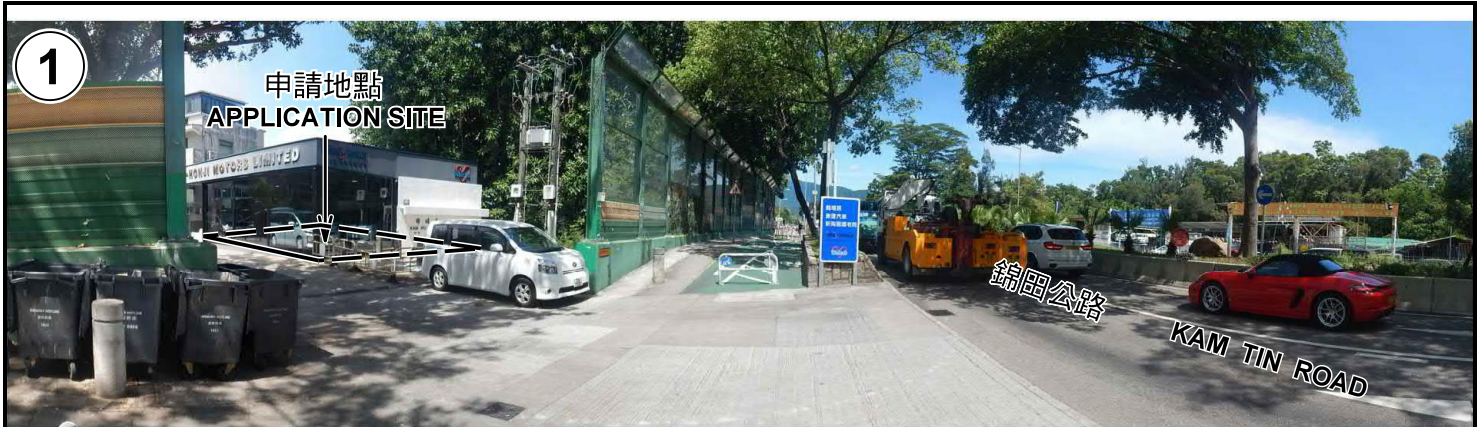

申請地點界線只作識別用 APPLICATION SITE BOUNDARY FOR IDENTIFICATION PURPOSE ONLY

本圖於2020年7月8日擬備，所根據的資料為攝於2020年6月30日的實地照片
 PLAN PREPARED ON 8.7.2020
 BASED ON SITE PHOTOS
 TAKEN ON 30.6.2020

實地照片 SITE PHOTOS
 臨時商店及服務行業（輪椅專用無障礙汽車陳列室）
 的規劃許可續期（為期 3 年）
 元朗錦田高埔村丈量約份第103約地段
 第232號B分段第9小分段及第232號B分段餘段（部分）
 RENEWAL OF PLANNING APPROVAL FOR TEMPORARY SHOP AND SERVICES
 (WHEELCHAIR ACCESSIBLE VEHICLES SHOWROOM) FOR A PERIOD OF 3 YEARS
 LOTS 232 S.B SS.9 AND 232 S.B RP (PART) IN D.D.103,
 KO PO TSUEN, KAM TIN, YUEN LONG

規劃署
 PLANNING
 DEPARTMENT

參考編號
 REFERENCE No.
 A/YL-KTN/718

圖 PLAN
 A-4

