


ARUP

Appendix A Notional Development Scheme of the Proposed Developments

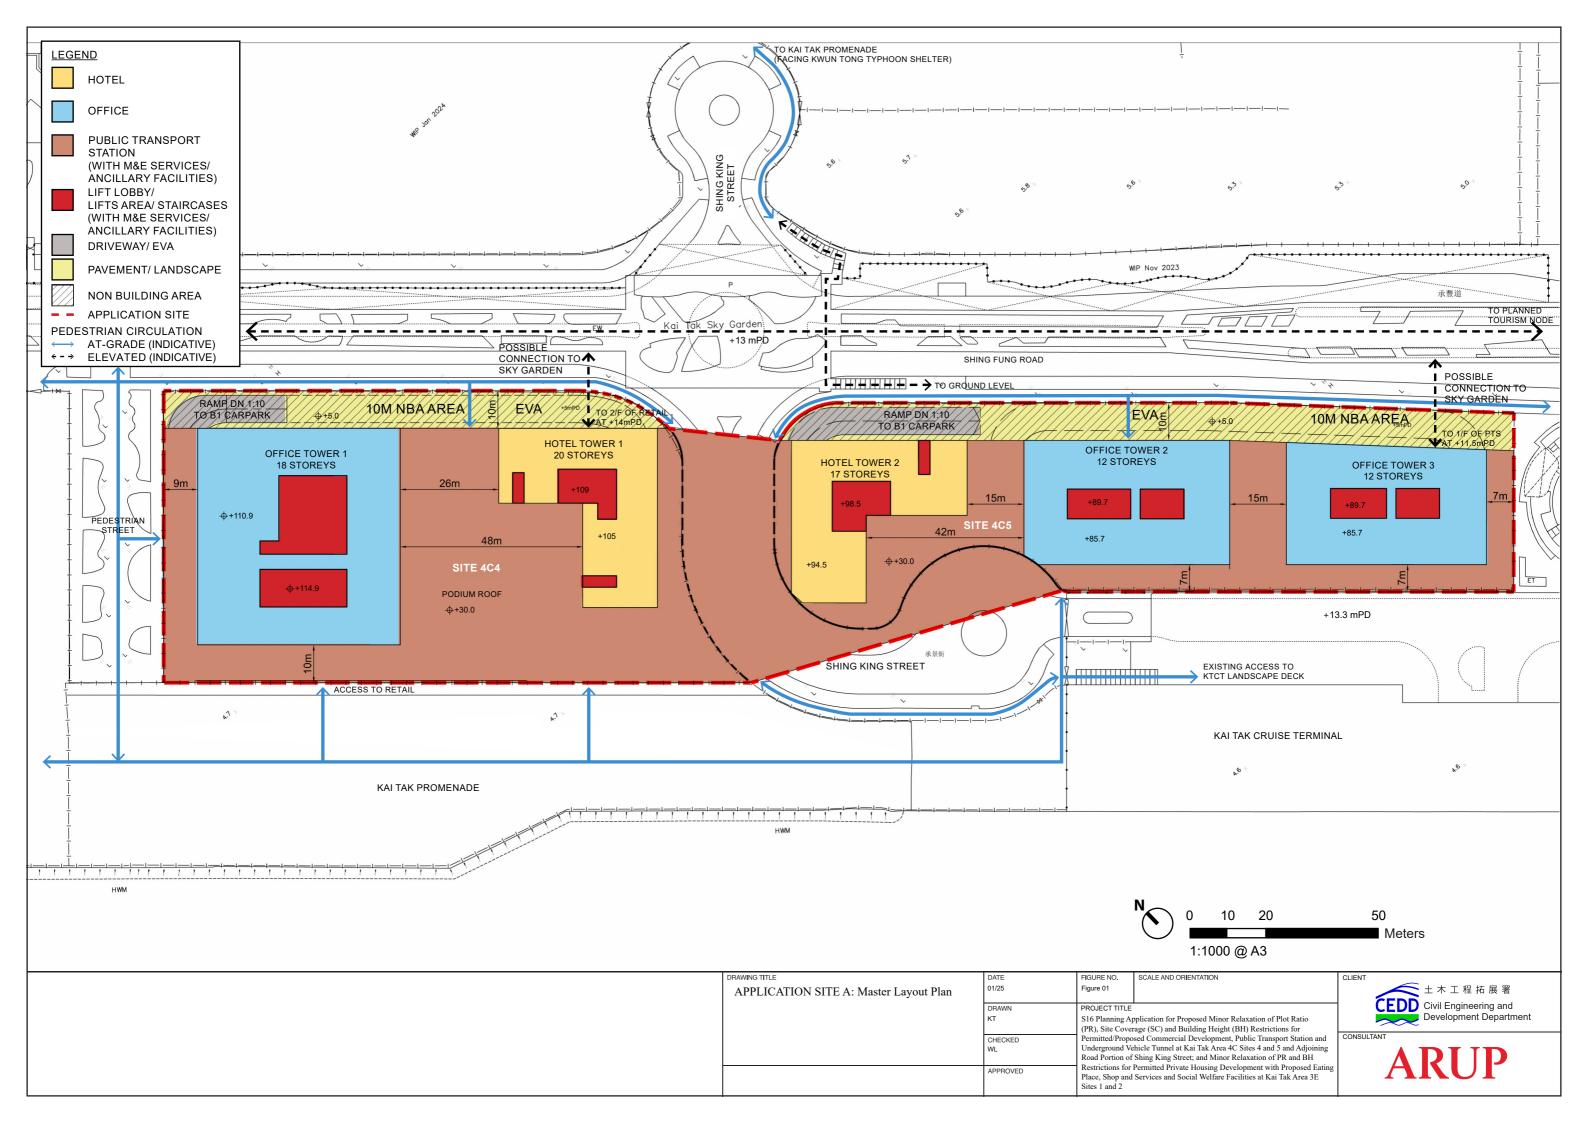

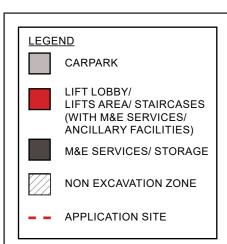

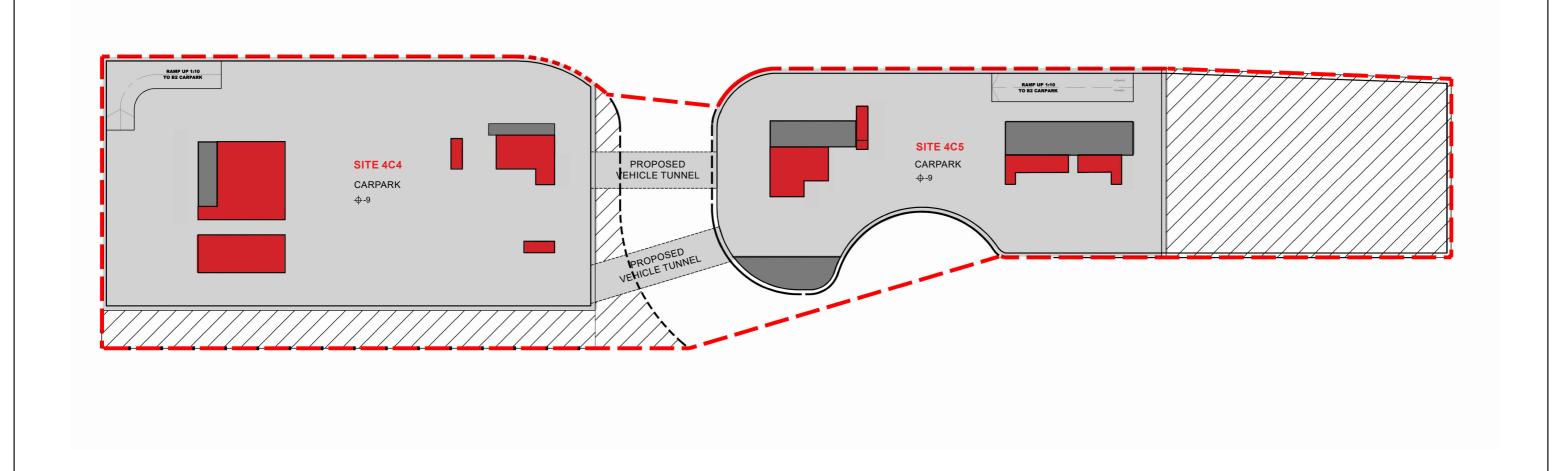





DRAWING TITLE	DATE	FIGURE NO.	SCALE AND ORIENTATION	CLIEN
APPLICATION SITE A: B3 FLOOR PLAN	01/25	Figure 02		
	DRAWN	PROJECT TITLE		
	KT		oplication for Proposed Minor Relaxation of Plot Ratio rage (SC) and Building Height (BH) Restrictions for	
	CHECKED WL	Underground Ve Road Portion of	sed Commercial Development, Public Transport Station and shicle Tunnel at Kai Tak Area 4C Sites 4 and 5 and Adjoining Shing King Street; and Minor Relaxation of PR and BH	CONS
	APPROVED		Permitted Private Housing Development with Proposed Eating Services and Social Welfare Facilities at Kai Tak Area 3E	





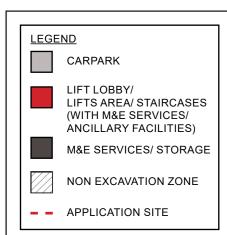

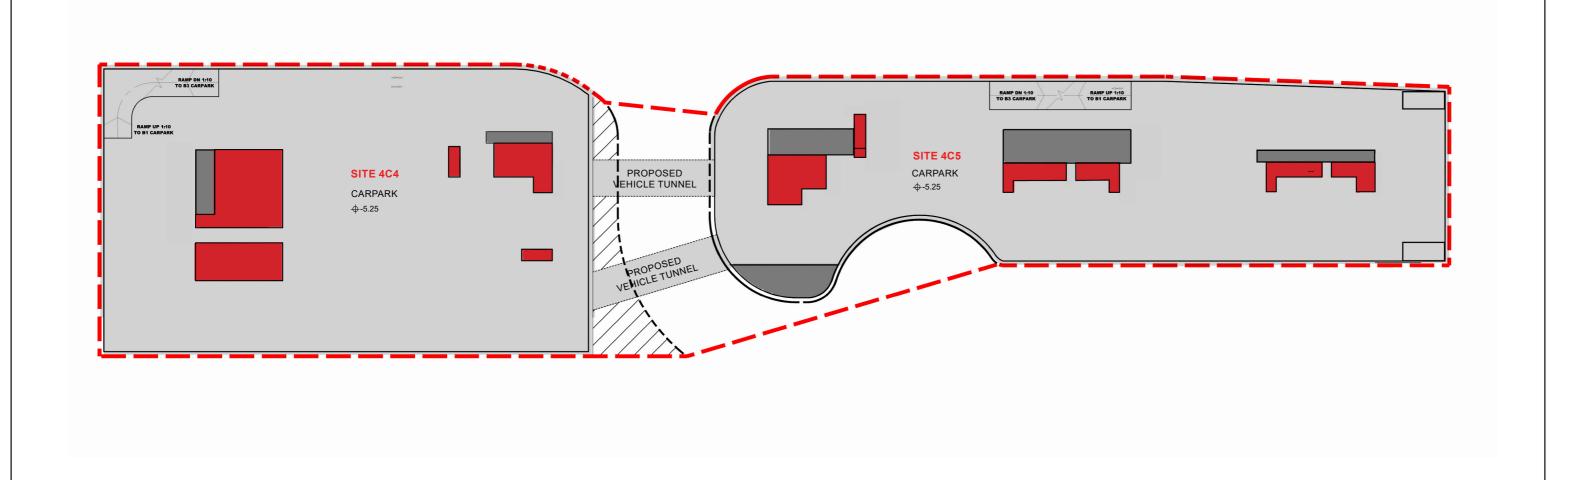





DRAWING TITLE	DATE	FIGURE NO.	SCALE AND ORIENTATION	CLIENT
APPLICATION SITE A: B2 FLOOR PLAN	01/25	Figure 03		
	DRAWN	PROJECT TITLE		1
	KT		pplication for Proposed Minor Relaxation of Plot Ratio rage (SC) and Building Height (BH) Restrictions for	
	CHECKED WL	Underground Ve Road Portion of	sed Commercial Development, Public Transport Station and chicle Tunnel at Kai Tak Area 4C Sites 4 and 5 and Adjoining Shing King Street; and Minor Relaxation of PR and BH	CONSU
	APPROVED		Permitted Private Housing Development with Proposed Eating Services and Social Welfare Facilities at Kai Tak Area 3E	





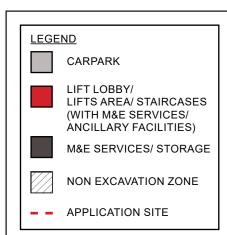

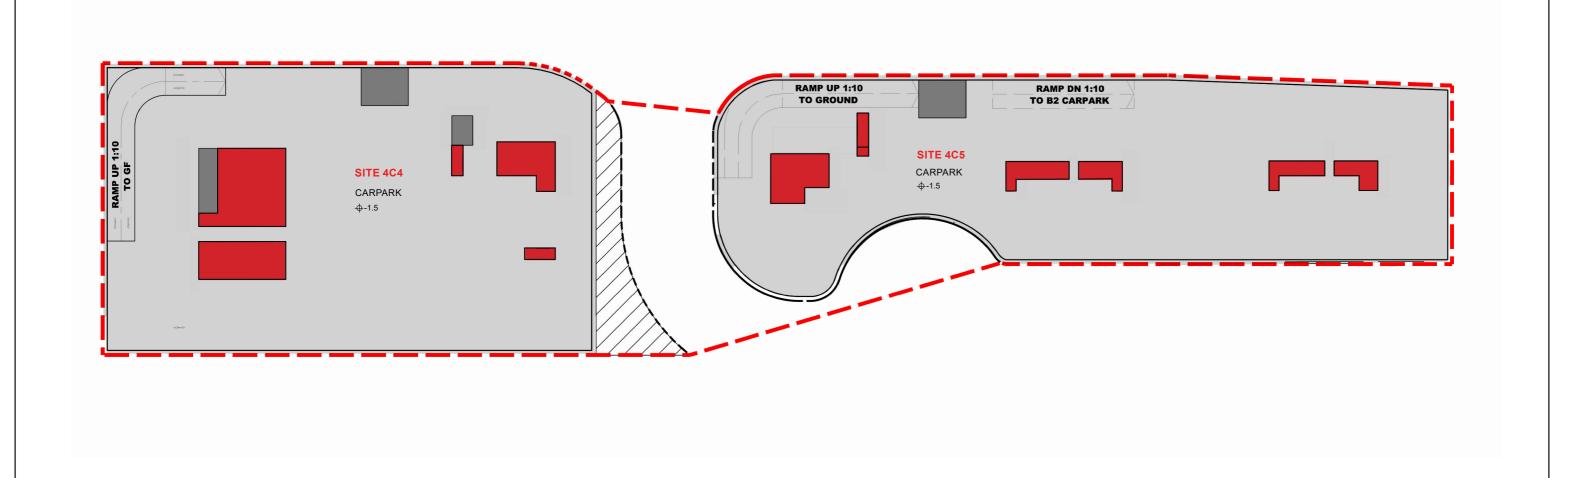






1	DRAWING TITLE	DATE	FIGURE NO.	SCALE AND ORIENTATION	CLIEN
	APPLICATION SITE A: B1 FLOOR PLAN	01/25	Figure 04		
ı		DRAWN	PROJECT TITLE		
ı		KT	S16 Planning Ap	oplication for Proposed Minor Relaxation of Plot Ratio	
ı				rage (SC) and Building Height (BH) Restrictions for	
ı		CHECKED		sed Commercial Development, Public Transport Station and	CONS
ı		WL		chicle Tunnel at Kai Tak Area 4C Sites 4 and 5 and Adjoining	
ı				Shing King Street; and Minor Relaxation of PR and BH	
ı		APPROVED		Permitted Private Housing Development with Proposed Eating	l
ı				Services and Social Welfare Facilities at Kai Tak Area 3E	1
ı		1	Sites 1 and 2		





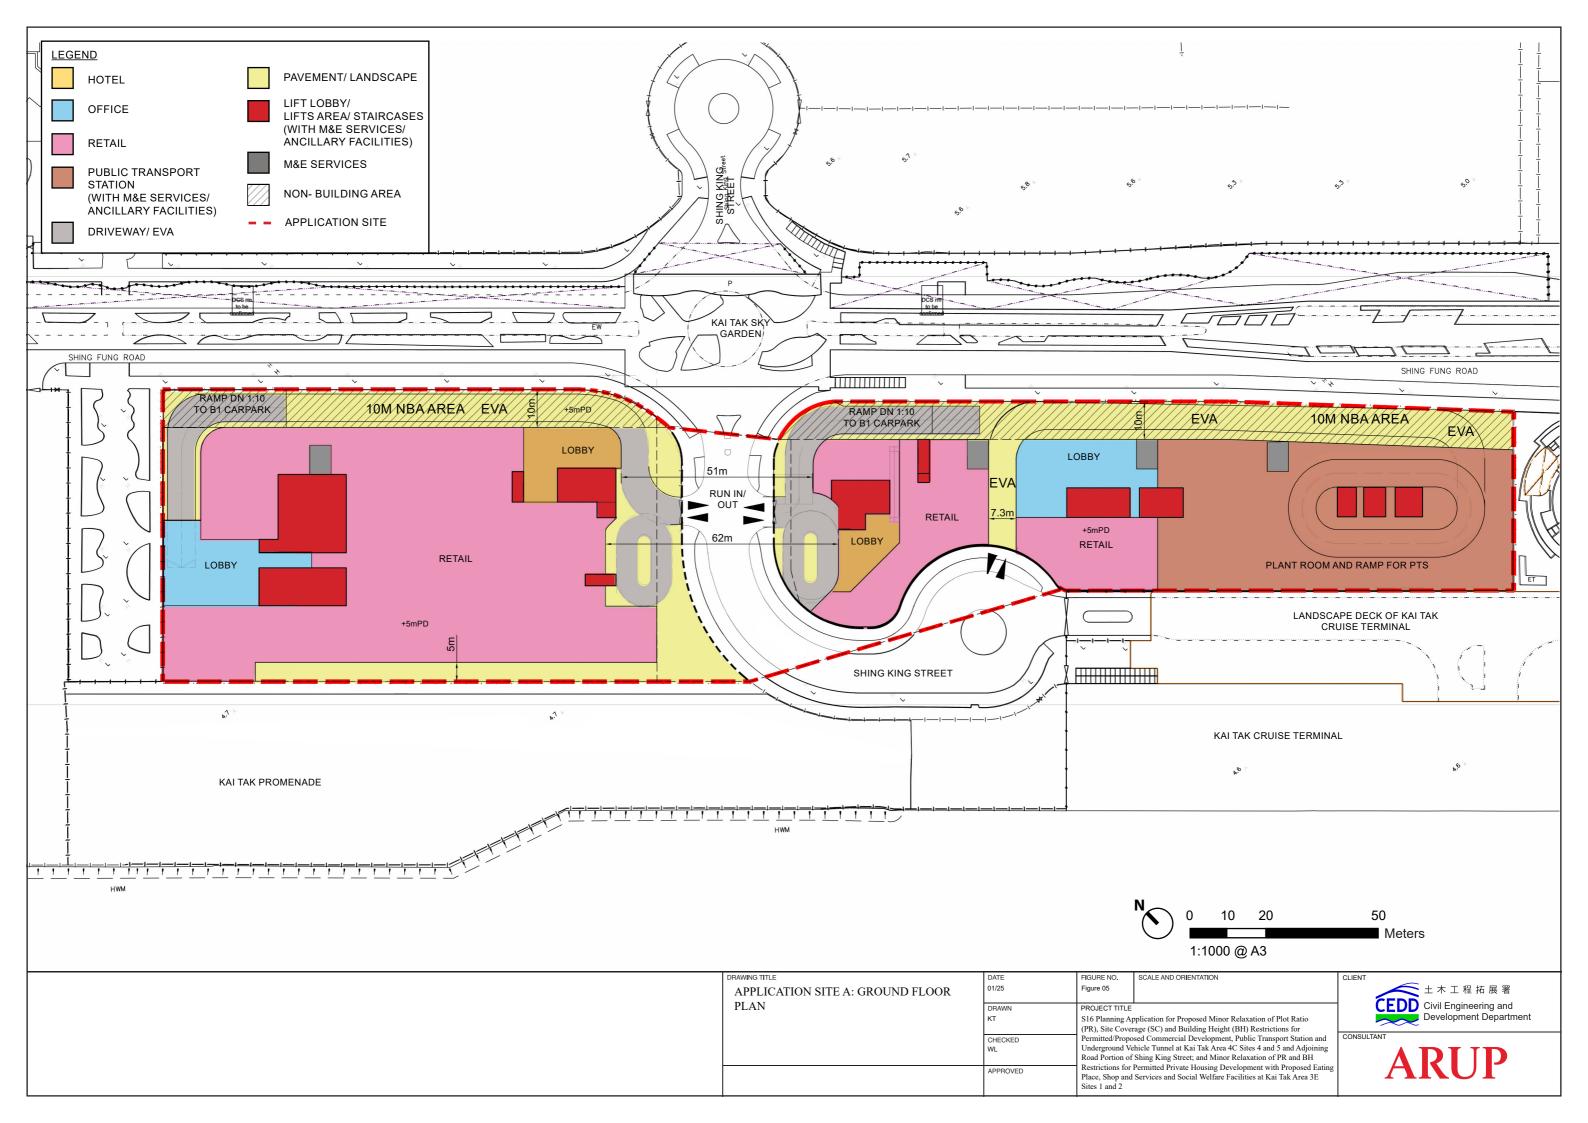

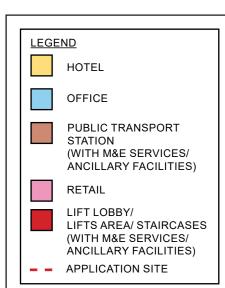

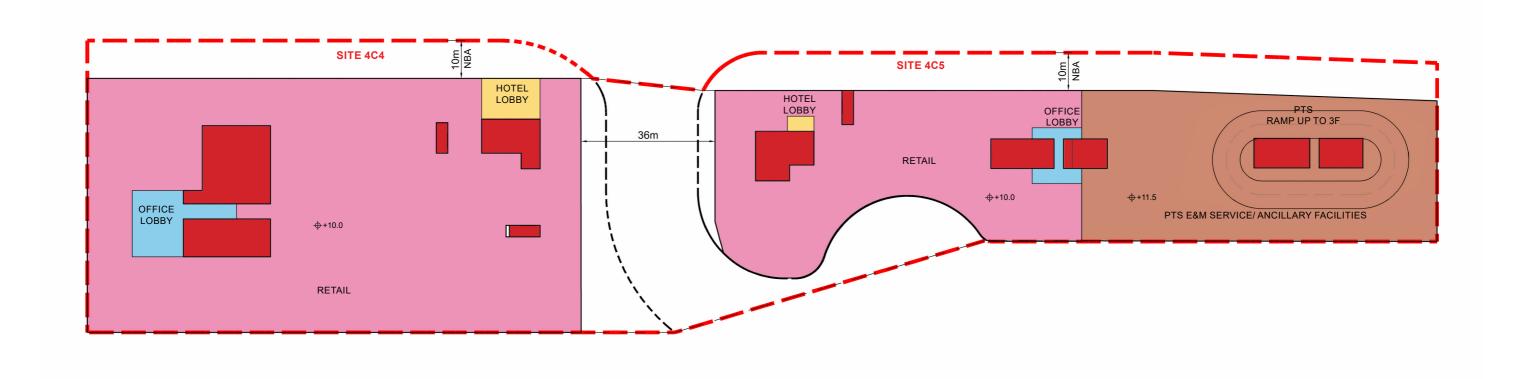






DRAWING TITLE	DATE	FIGURE NO.	SCALE AND ORIENTATION	CLIEN
APPLICATION SITE A: FIRST FLOOR PLAN	01/25	Figure 06		
	DRAWN	PROJECT TITLE		1
	кт	(PR), Site Cover	oplication for Proposed Minor Relaxation of Plot Ratio rage (SC) and Building Height (BH) Restrictions for	
	CHECKED WL	Underground Ve Road Portion of	sed Commercial Development, Public Transport Station and hicle Tunnel at Kai Tak Area 4C Sites 4 and 5 and Adjoining Shing King Street; and Minor Relaxation of PR and BH	CONS
	APPROVED		Permitted Private Housing Development with Proposed Eating Services and Social Welfare Facilities at Kai Tak Area 3E	





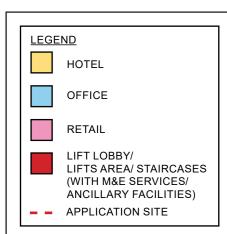

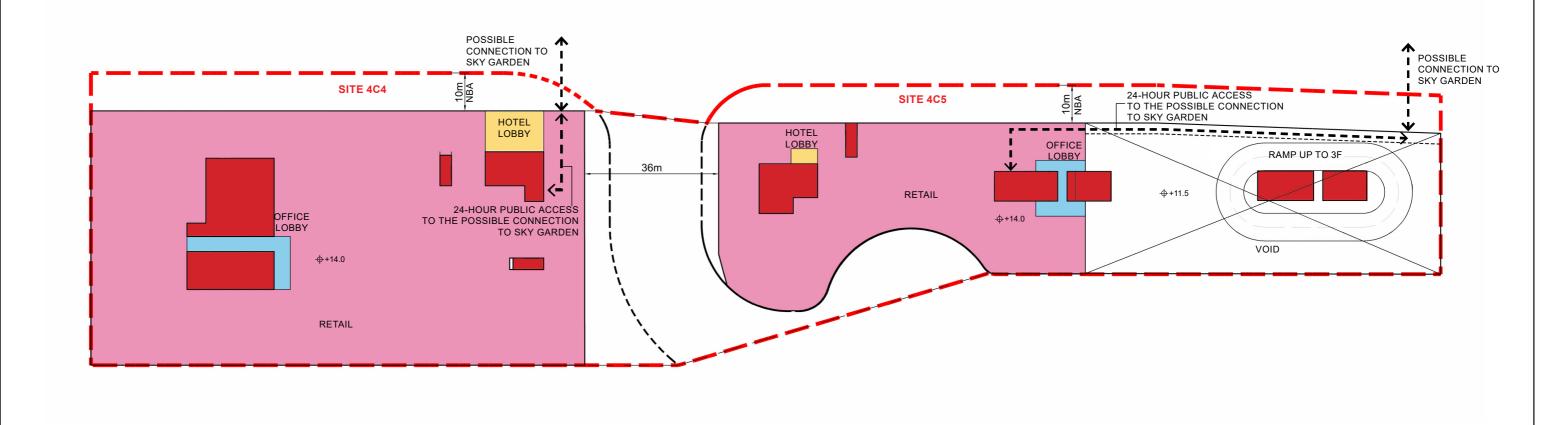


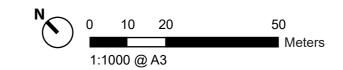



DRAWING TITLE APPLICATION SITE A: SECOND FLOOR PLAN	DATE 01/25	FIGURE NO. Figure 07	SCALE AND ORIENTATION	CLIENT
	DRAWN KT		oplication for Proposed Minor Relaxation of Plot Ratio rage (SC) and Building Height (BH) Restrictions for	
	CHECKED WL	Underground Ve Road Portion of	sed Commercial Development, Public Transport Station and shicle Tunnel at Kai Tak Area 4C Sites 4 and 5 and Adjoining Shing King Street; and Minor Relaxation of PR and BH	CONSUL
	APPROVED		Permitted Private Housing Development with Proposed Eating Services and Social Welfare Facilities at Kai Tak Area 3E	





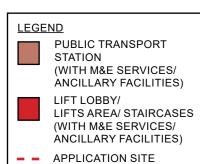

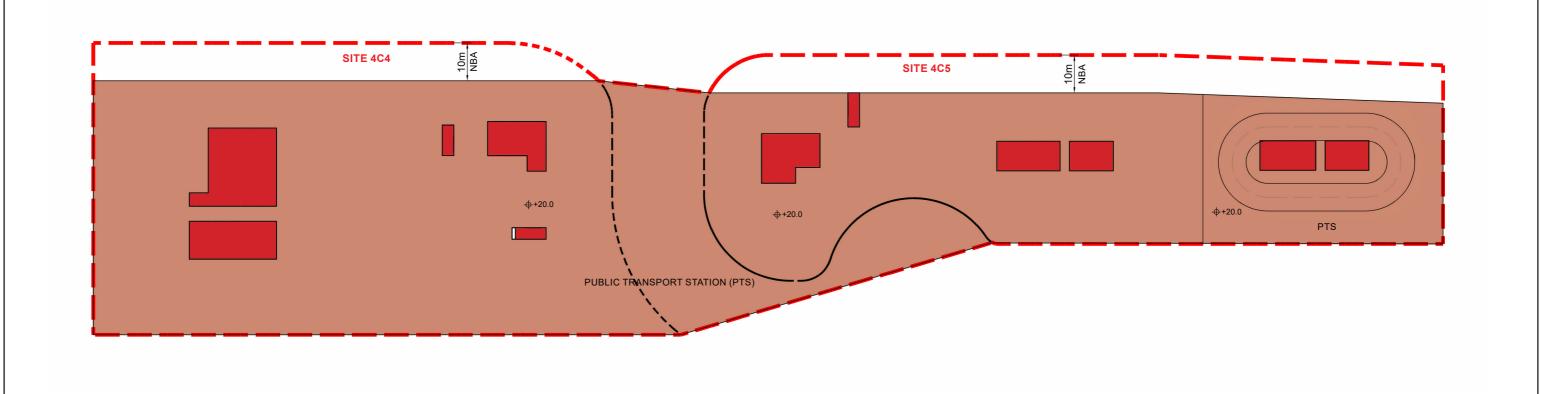


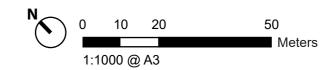


RAWING TITLE	DATE	FIGURE NO.	SCALE AND ORIENTATION	CLIENT
APPLICATION SITE A: THIRD FLOOR PLAN	01/25	Figure 08		
PTS	DRAWN	PROJECT TITLE		İ
	KT	S16 Planning Ap	pplication for Proposed Minor Relaxation of Plot Ratio	İ
			rage (SC) and Building Height (BH) Restrictions for	
	CHECKED		sed Commercial Development, Public Transport Station and	CONSU
	WL		chicle Tunnel at Kai Tak Area 4C Sites 4 and 5 and Adjoining	ĺ
			Shing King Street; and Minor Relaxation of PR and BH	ĺ
	APPROVED		Permitted Private Housing Development with Proposed Eating	ĺ
	1	, ,	Services and Social Welfare Facilities at Kai Tak Area 3E	ĺ
	1	Sites 1 and 2		1





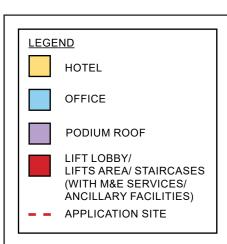

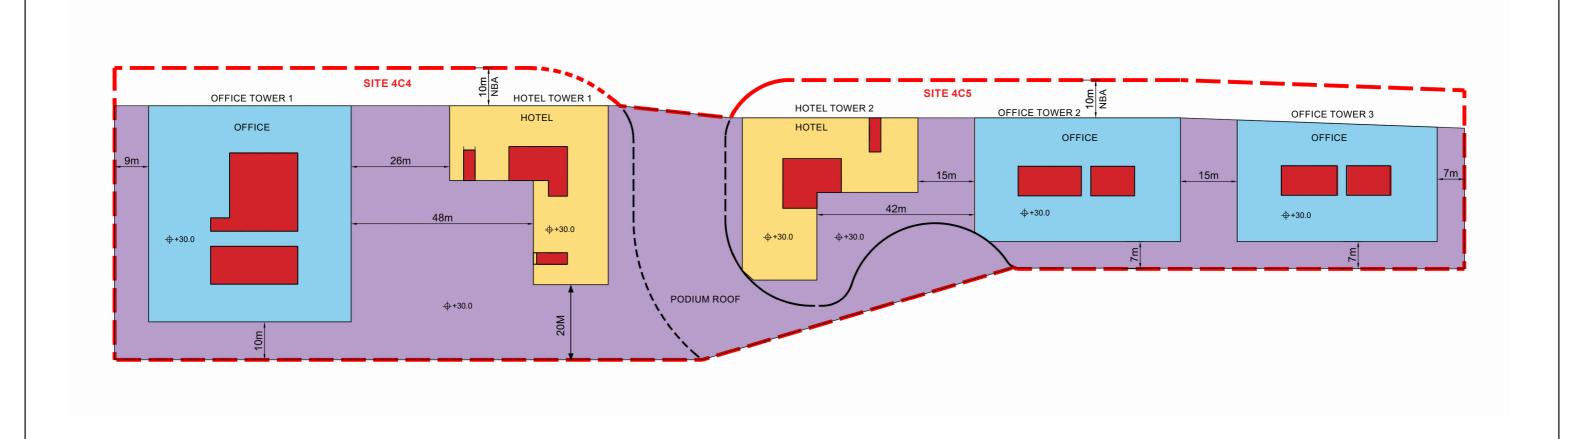






DATE	FIGURE NO.	SCALE AND ORIENTATION	CLIENT
01/25	Figure 09		
DRAWN	PROJECT TITLE		
KT	1	1	
CHECKED WL	Underground Ve Road Portion of	chicle Tunnel at Kai Tak Area 4C Sites 4 and 5 and Adjoining Shing King Street; and Minor Relaxation of PR and BH	CONSU
APPROVED			
	01/25 DRAWN KT CHECKED WL	01/25 Figure 09 DRAWN PROJECT TITLE KT S16 Planning Aj (PR), Site Cover Permitted/Propo WL Underground Ve APPROVED Restrictions for Place, Shop and	DRAWN PROJECT TITLE S16 Planning Application for Proposed Minor Relaxation of Plot Ratio (PR), Site Coverage (SC) and Building Height (BH) Restrictions for Permitted/Proposed Commercial Development, Public Transport Station and Underground Vehicle Tunnel at Kai Tak Area 4C Sites 4 and 5 and Adjoining Road Portion of Shing King Street; and Minor Relaxation of PR and BH Restrictions for Permitted Private Housing Development with Proposed Eating Place, Shop and Services and Social Welfare Facilities at Kai Tak Area 3E





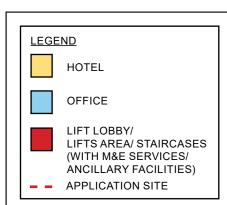

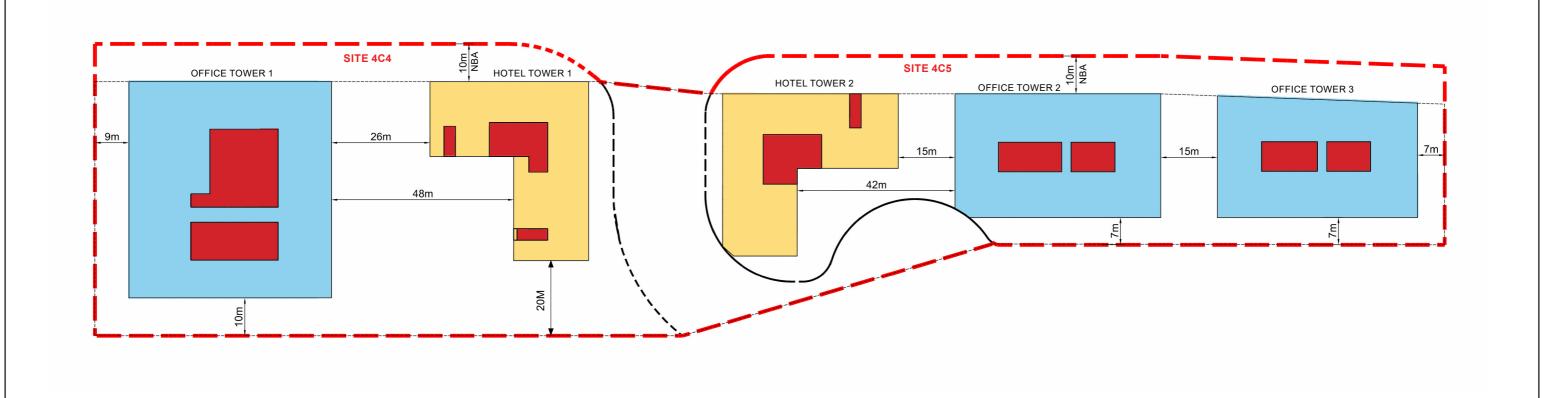


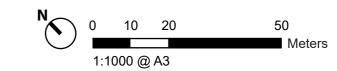



DRAWING TITLE	DATE	FIGURE NO.	SCALE AND ORIENTATION	CLIEN		
APPLICATION SITE A: TYPICAL FLOOR	01/25	Figure 10				
PLAN	DRAWN	PROJECT TITLE		1		
	кт	(PR), Site Cover	oplication for Proposed Minor Relaxation of Plot Ratio rage (SC) and Building Height (BH) Restrictions for	CONS		
	CHECKED WL	Underground Ve Road Portion of	Permitted/Proposed Commercial Development, Public Transport Station and Underground Vehicle Tunnel at Kai Tak Area 4C Sites 4 and 5 and Adjoining Road Portion of Shing King Street; and Minor Relaxation of PR and BH			
	APPROVED		Permitted Private Housing Development with Proposed Eating Services and Social Welfare Facilities at Kai Tak Area 3E			







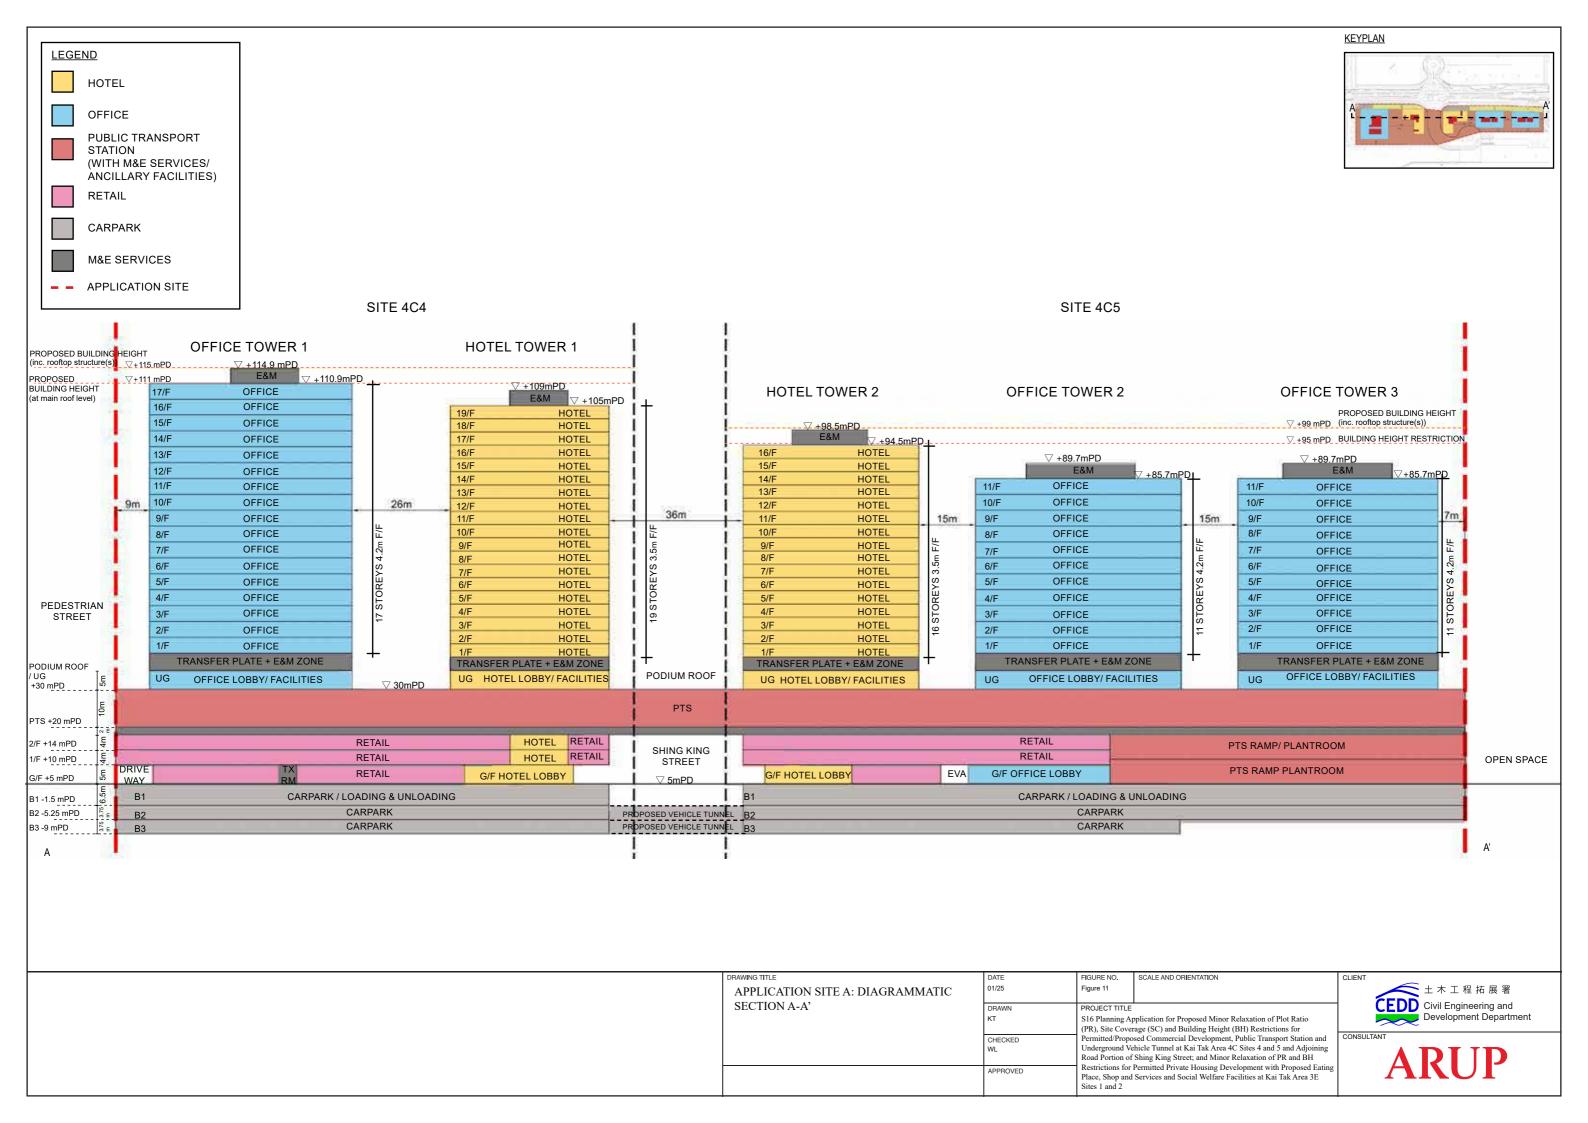


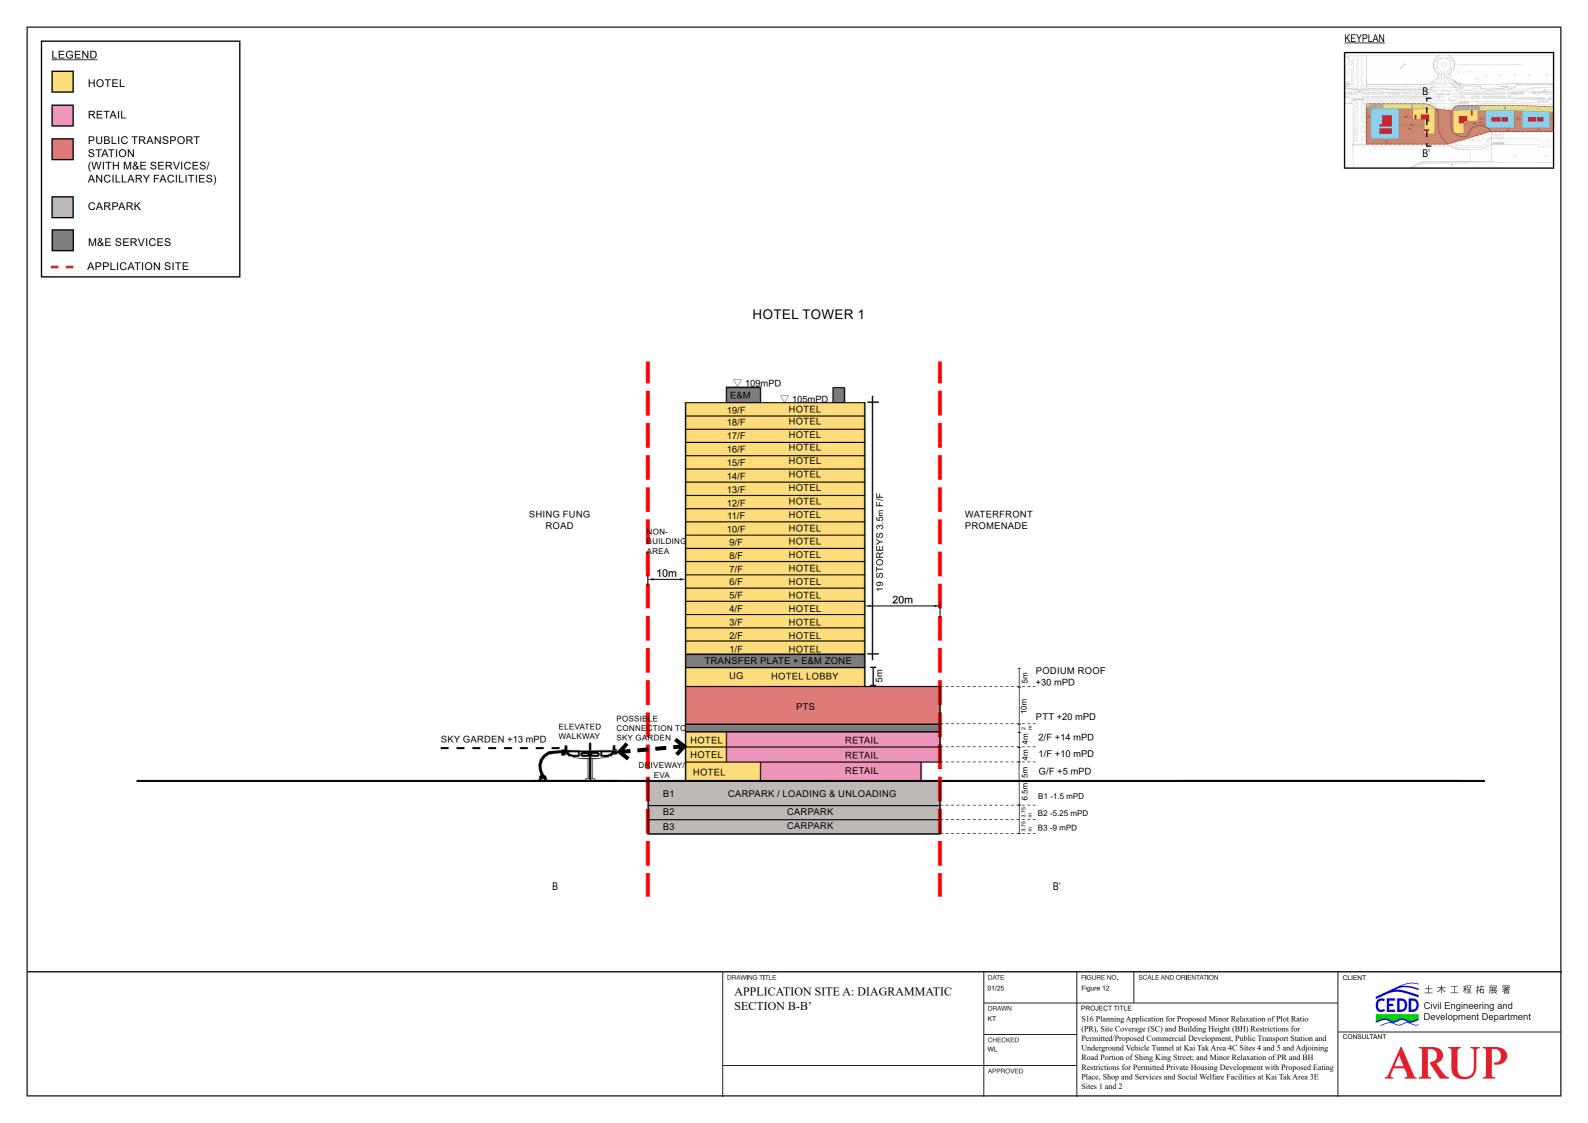


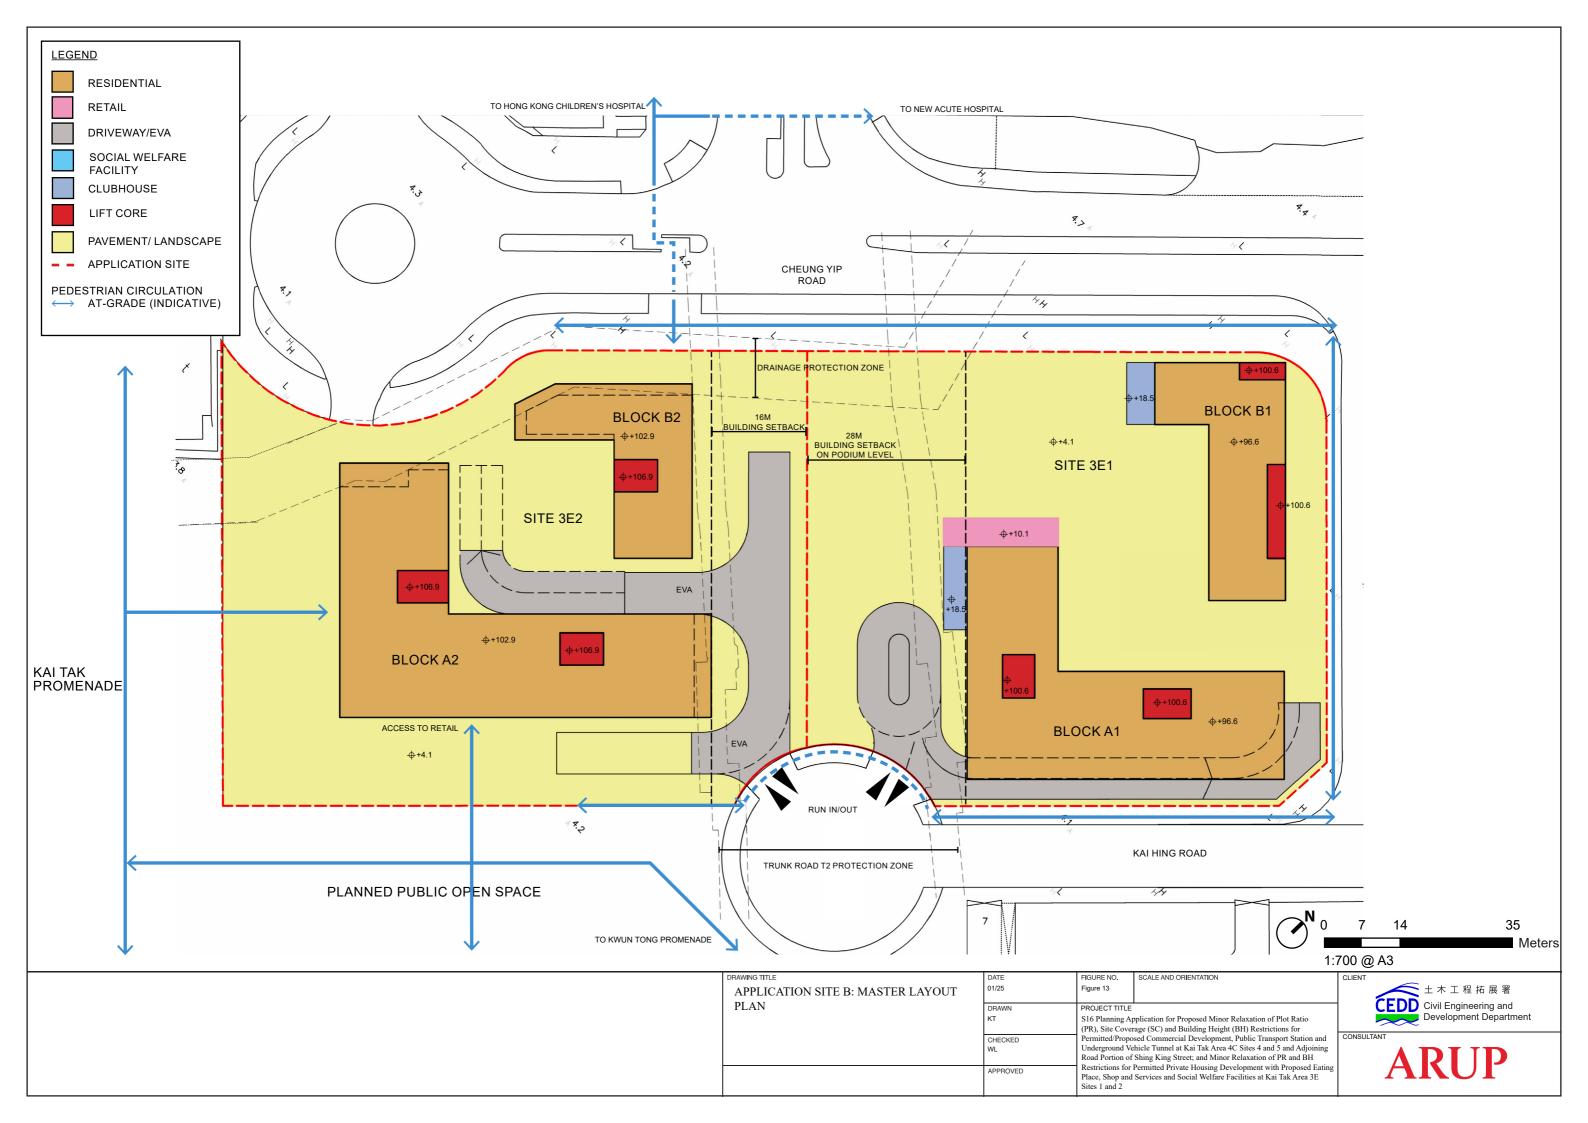


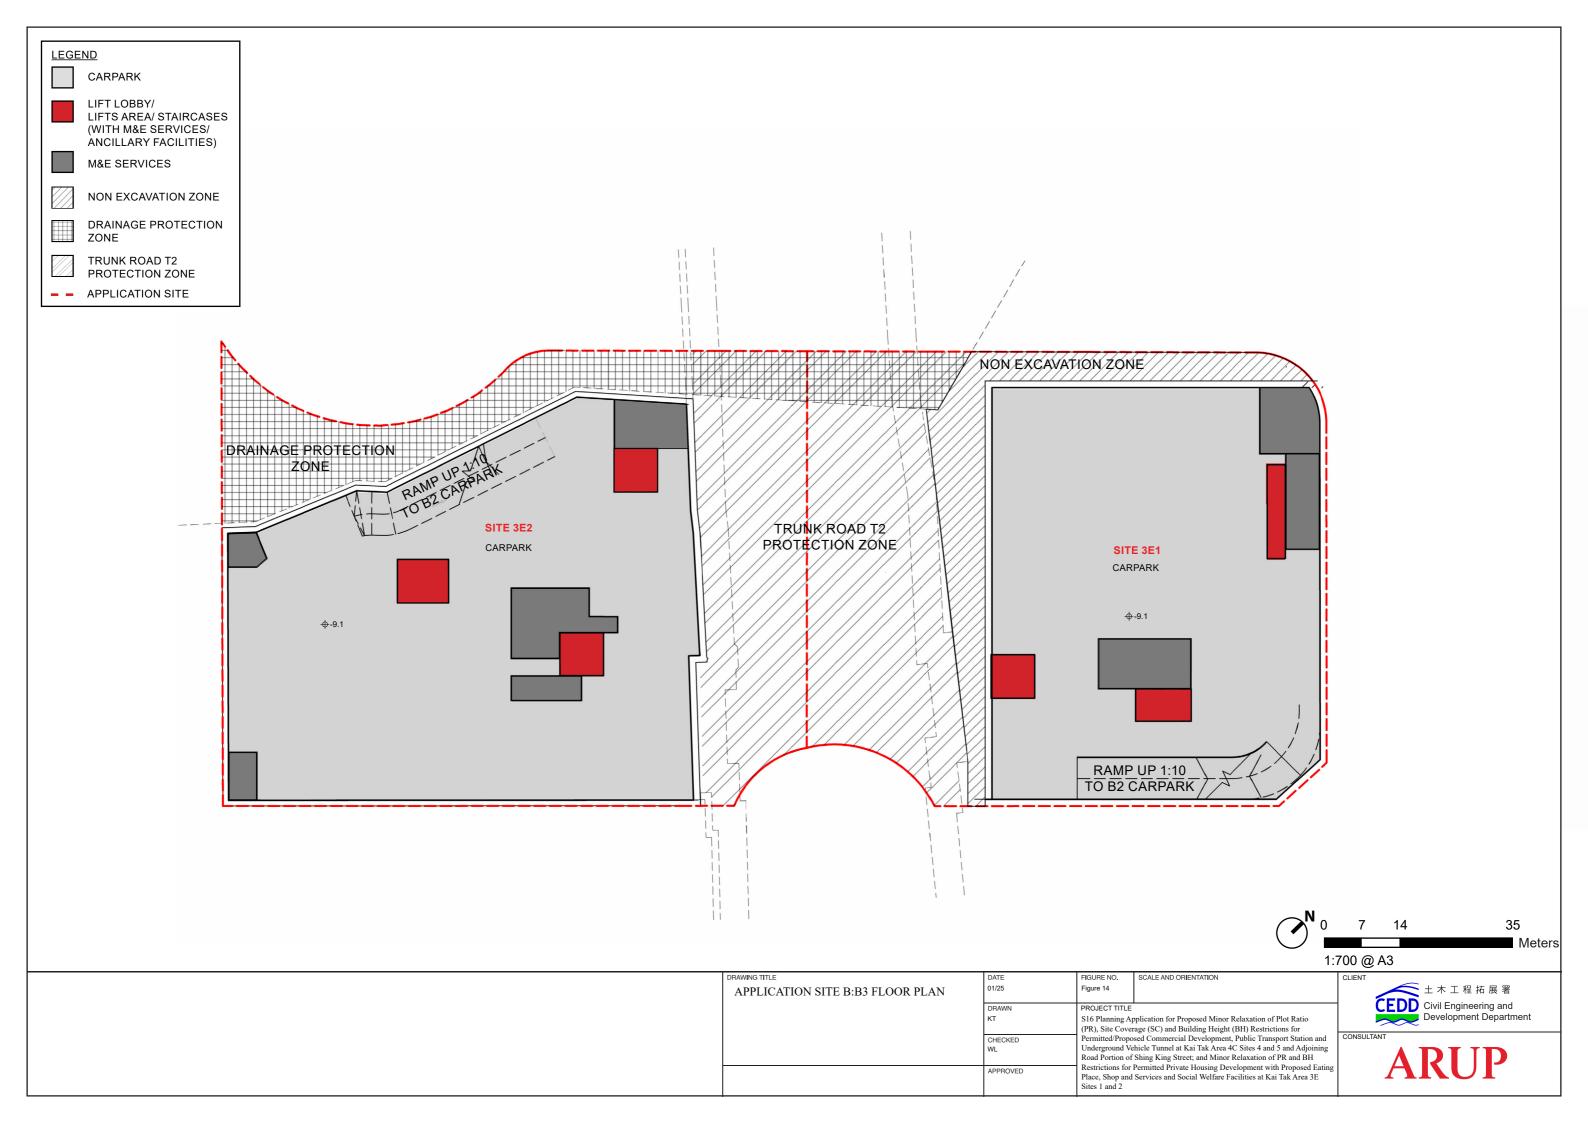


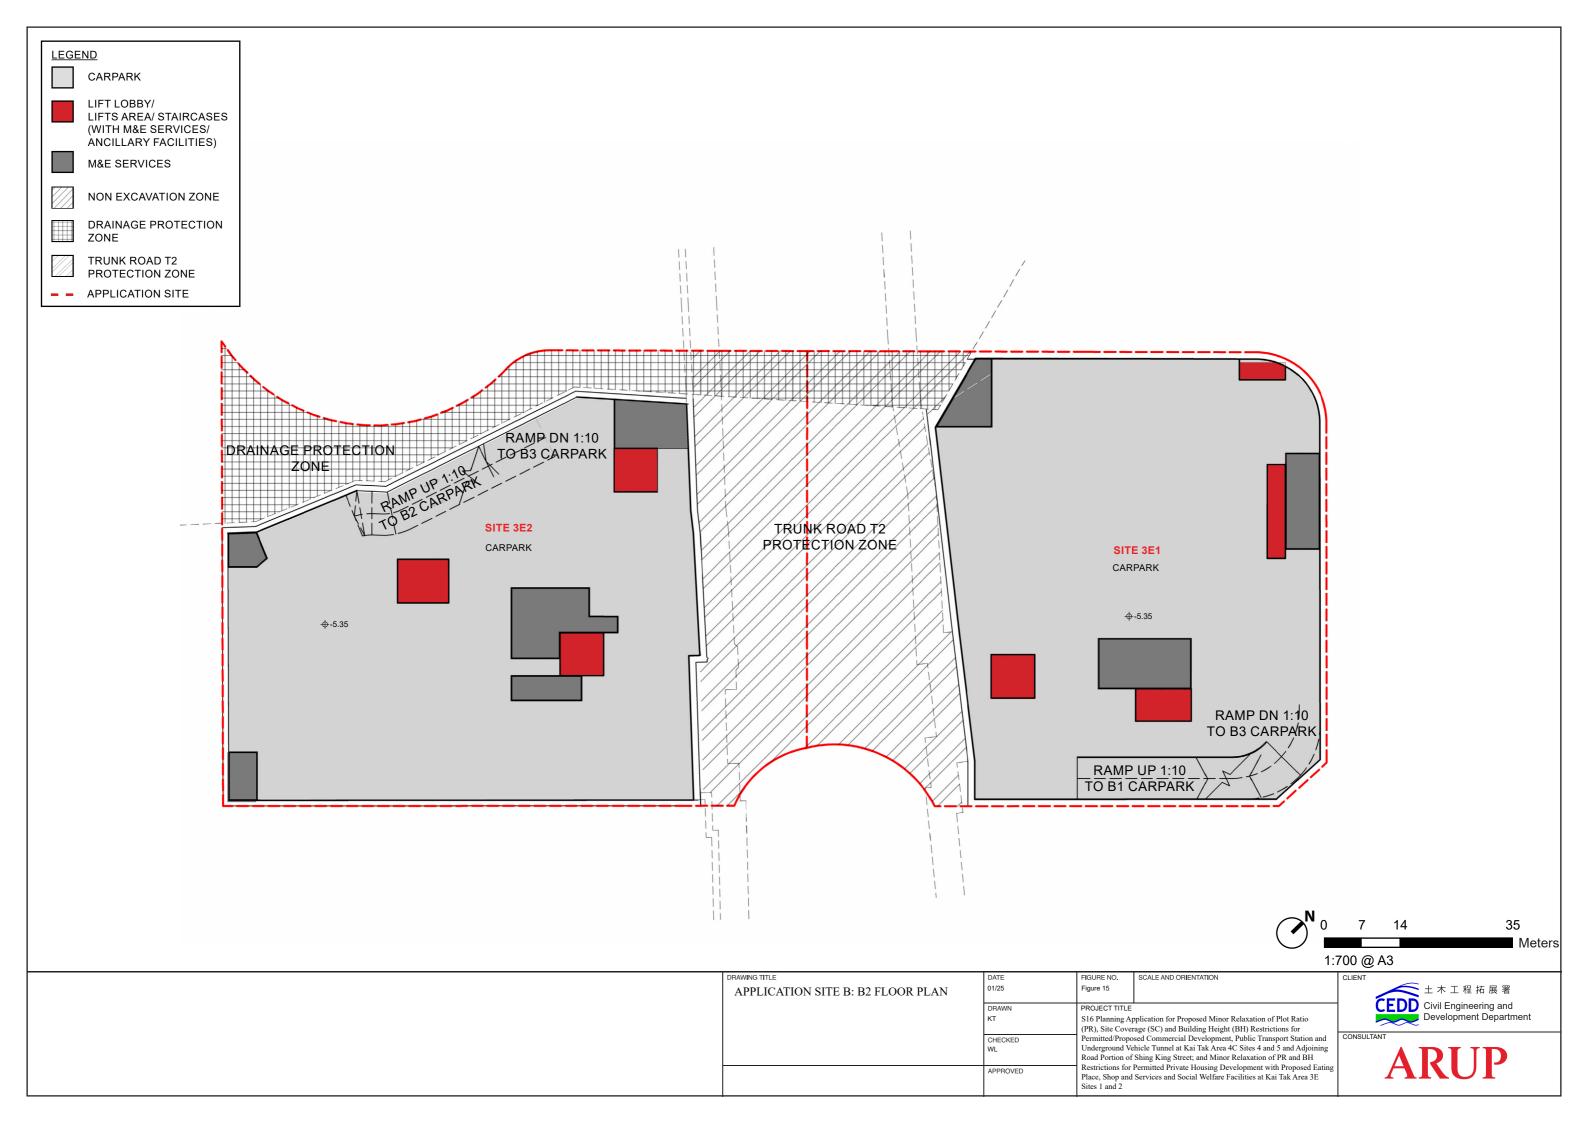

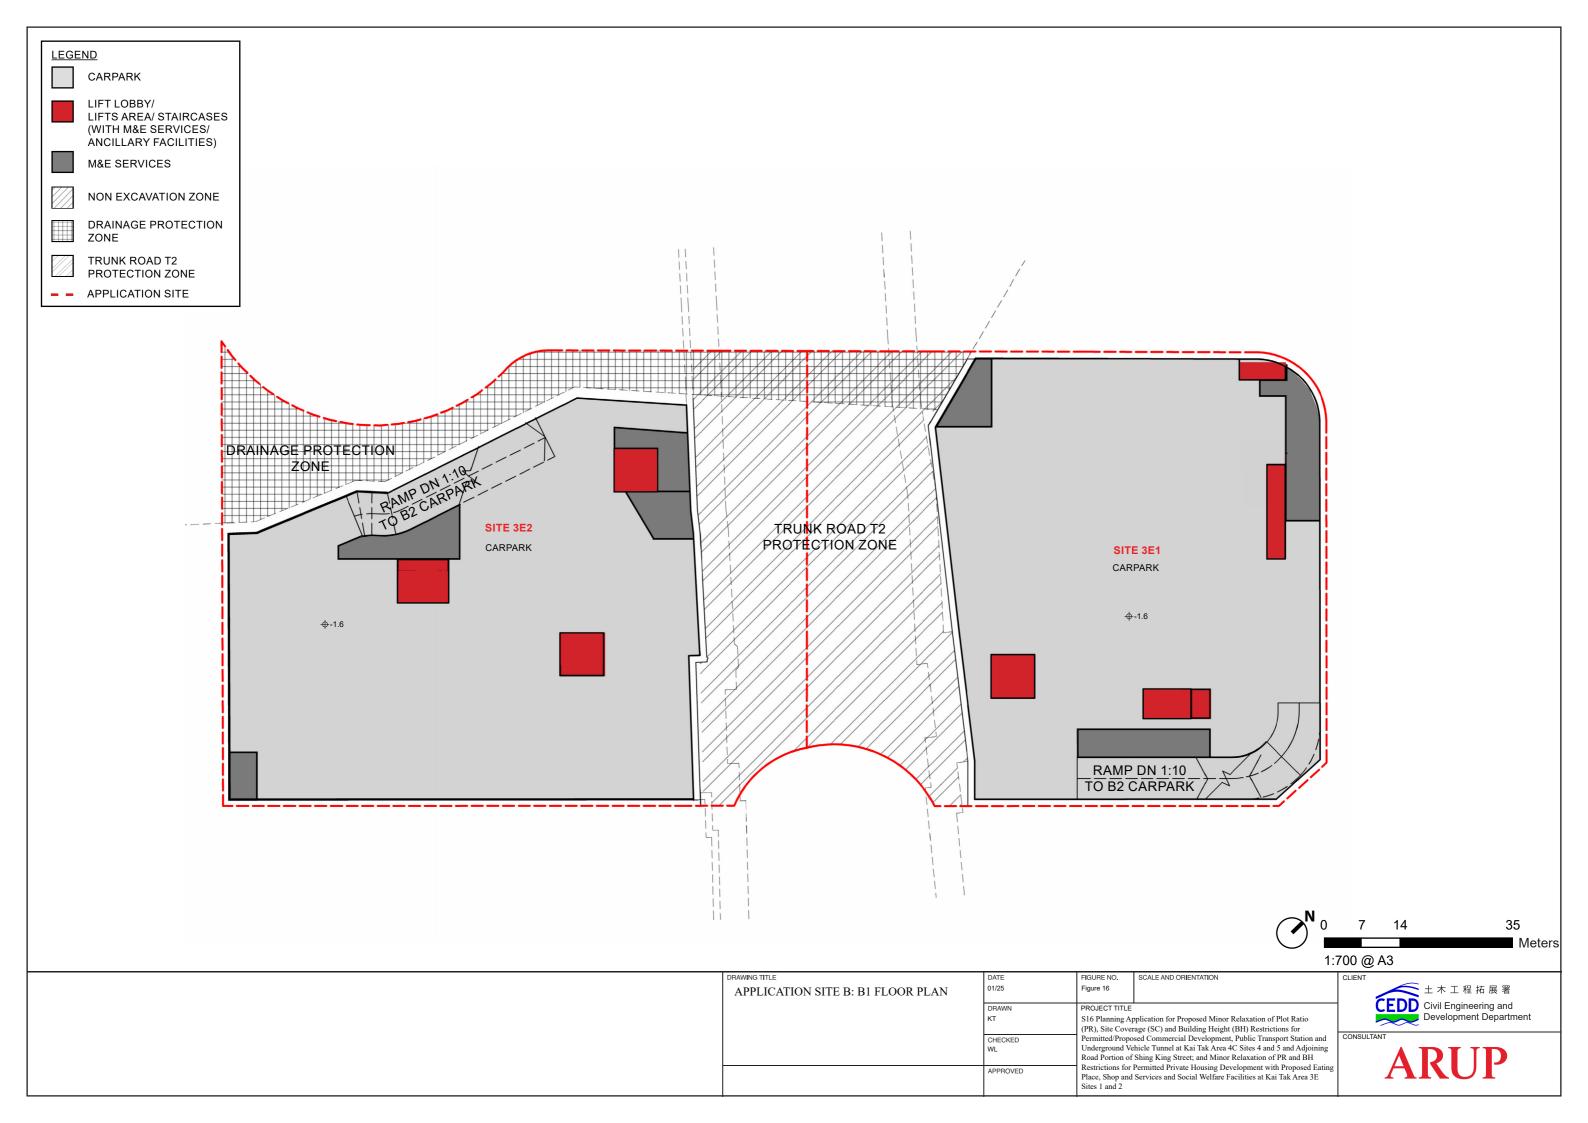

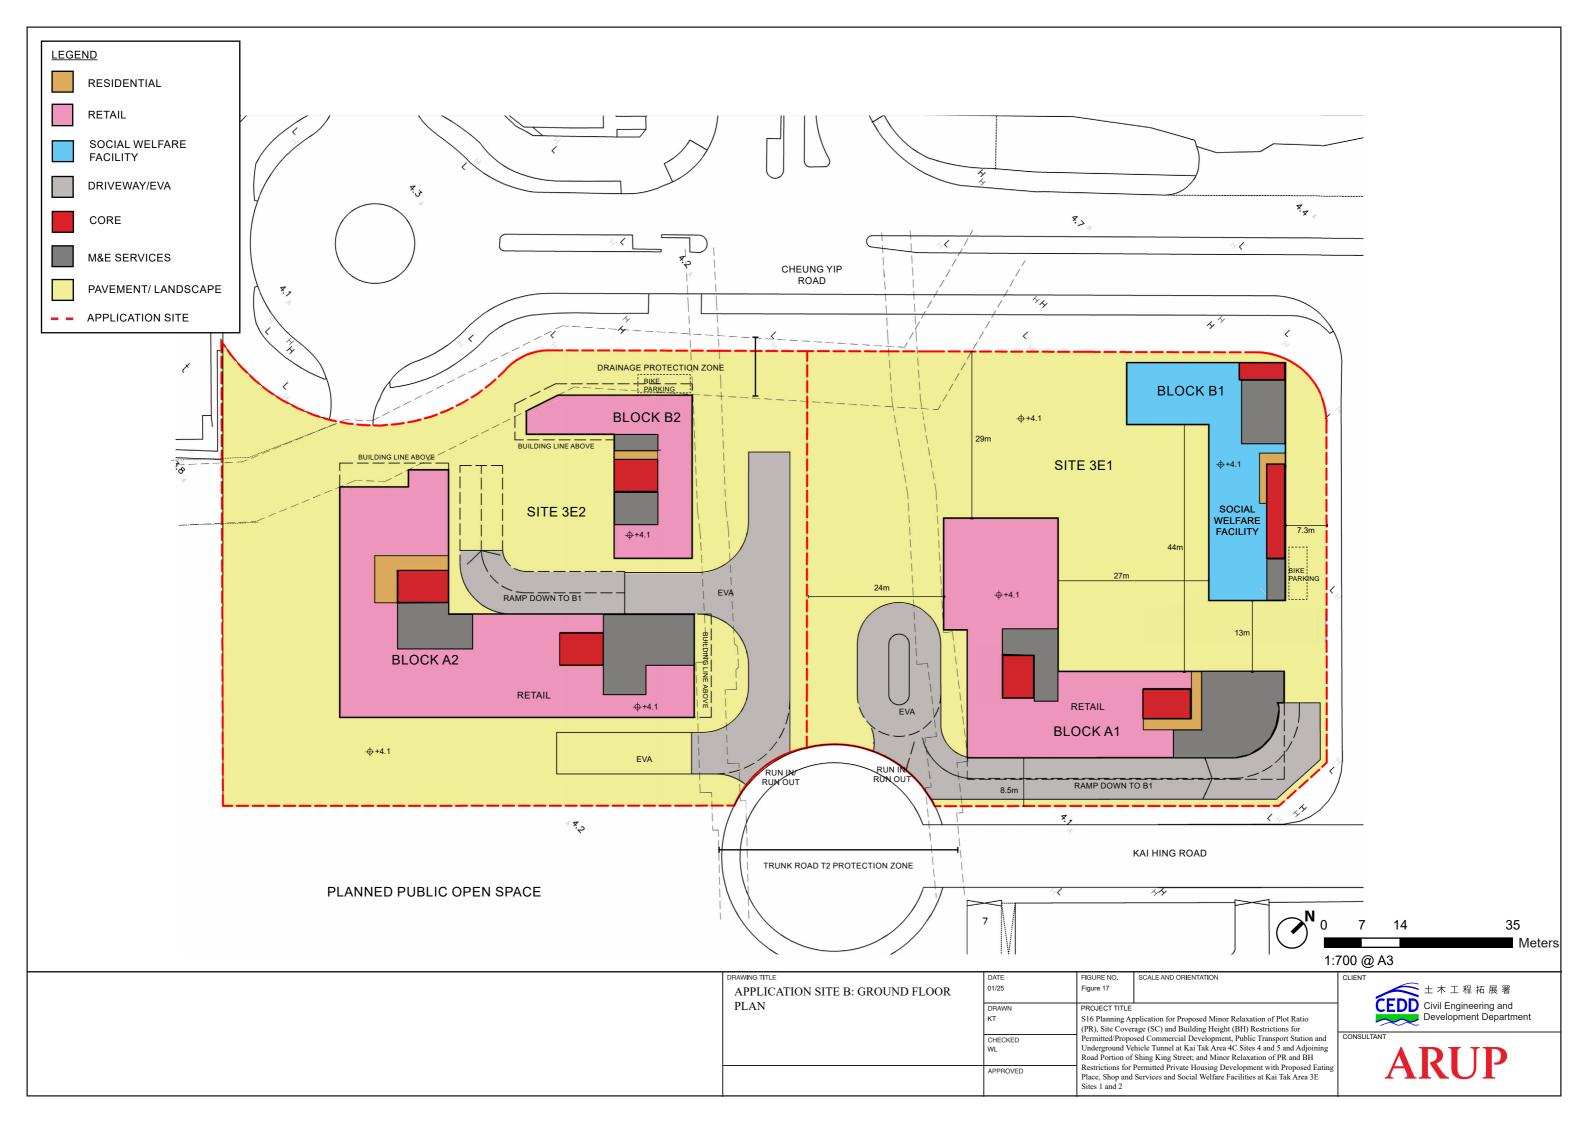

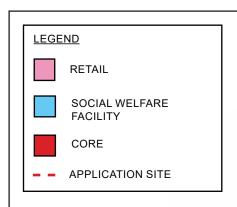


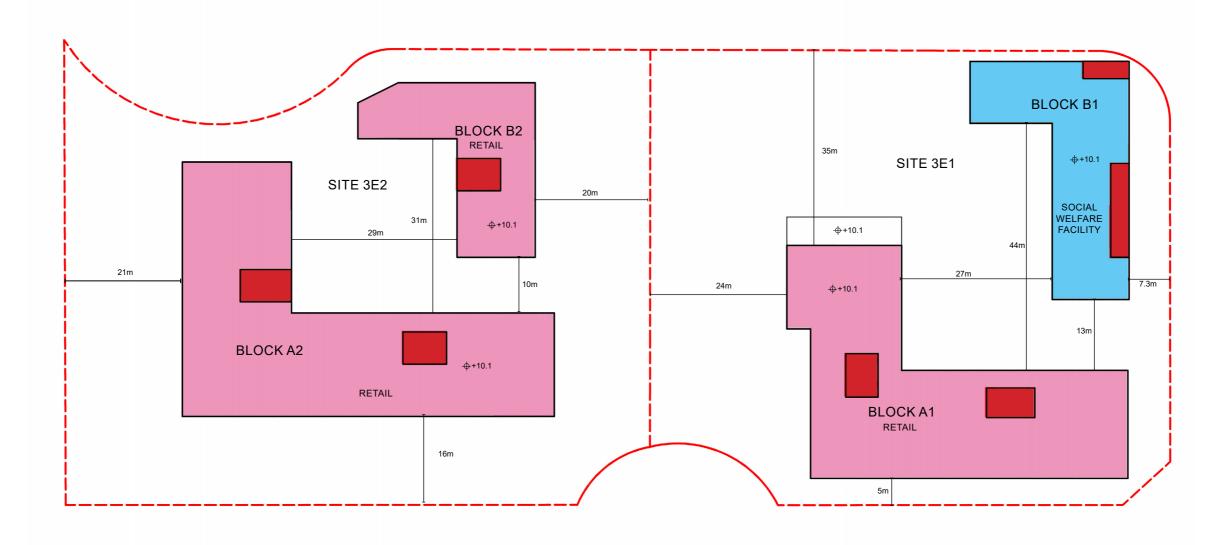




DRAWING TITLE	DATE	FIGURE NO.	SCALE AND ORIENTATION	CLIE
APPLICATION SITE B: 1F FLOOR PLAN	01/25	Figure 18		
	DRAWN	PROJECT TITLE		l
	кт		pplication for Proposed Minor Relaxation of Plot Ratio rage (SC) and Building Height (BH) Restrictions for	
	CHECKED WL	Underground Ve Road Portion of	sed Commercial Development, Public Transport Station and chicle Tunnel at Kai Tak Area 4C Sites 4 and 5 and Adjoining Shing King Street; and Minor Relaxation of PR and BH	CON
	APPROVED		Permitted Private Housing Development with Proposed Eating Services and Social Welfare Facilities at Kai Tak Area 3E	



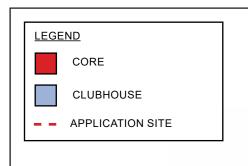

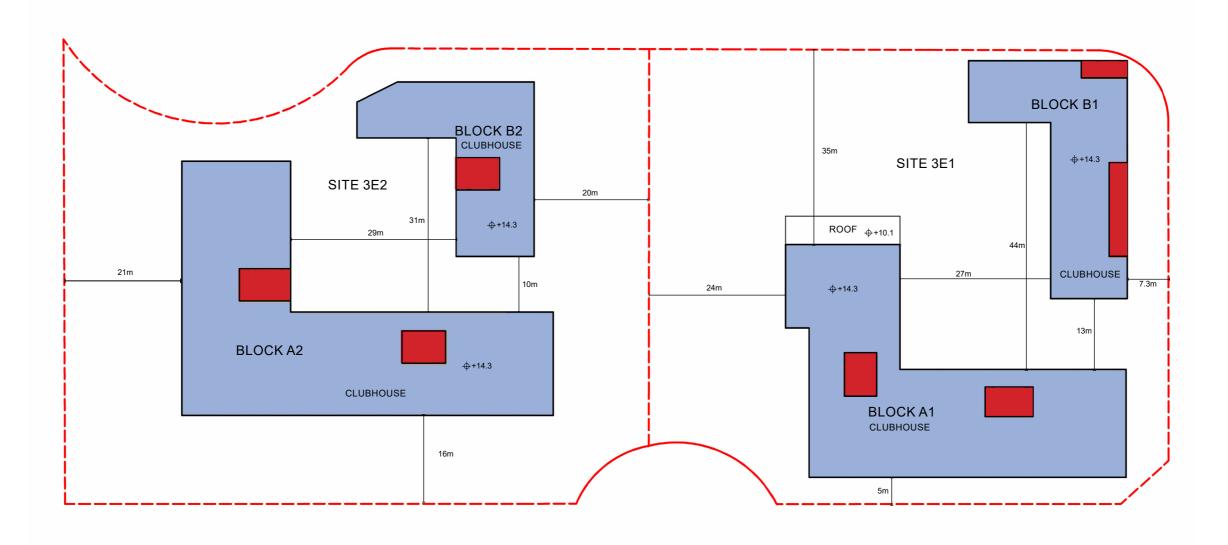

APPLICATION SITE B: 2F FLOOR PLAN

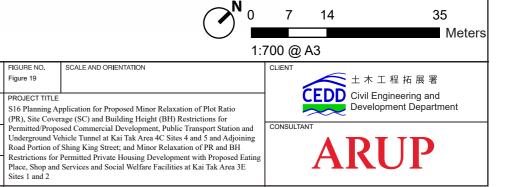


FIGURE NO.

PROJECT TITLE


Figure 19


01/25

DRAWN

CHECKED WL

SCALE AND ORIENTATION

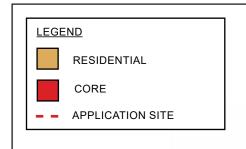

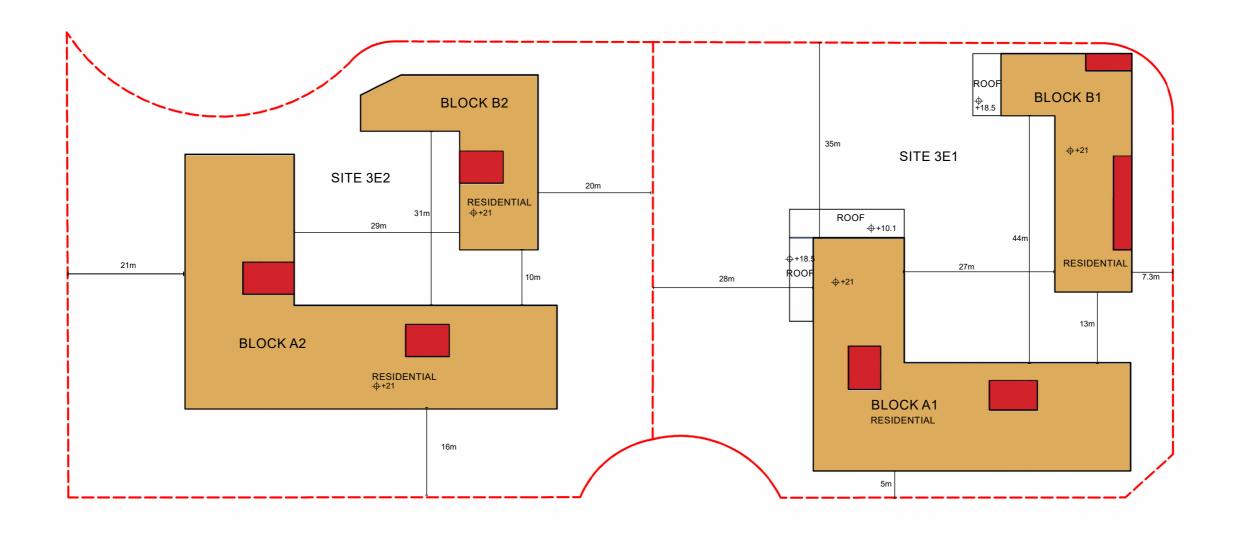

APPLICATION SITE B: 3F FLOOR PLAN

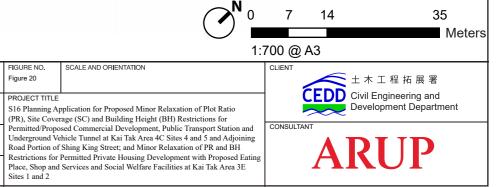


FIGURE NO.

PROJECT TITLE

Figure 20


01/25


DRAWN

CHECKED

SCALE AND ORIENTATION




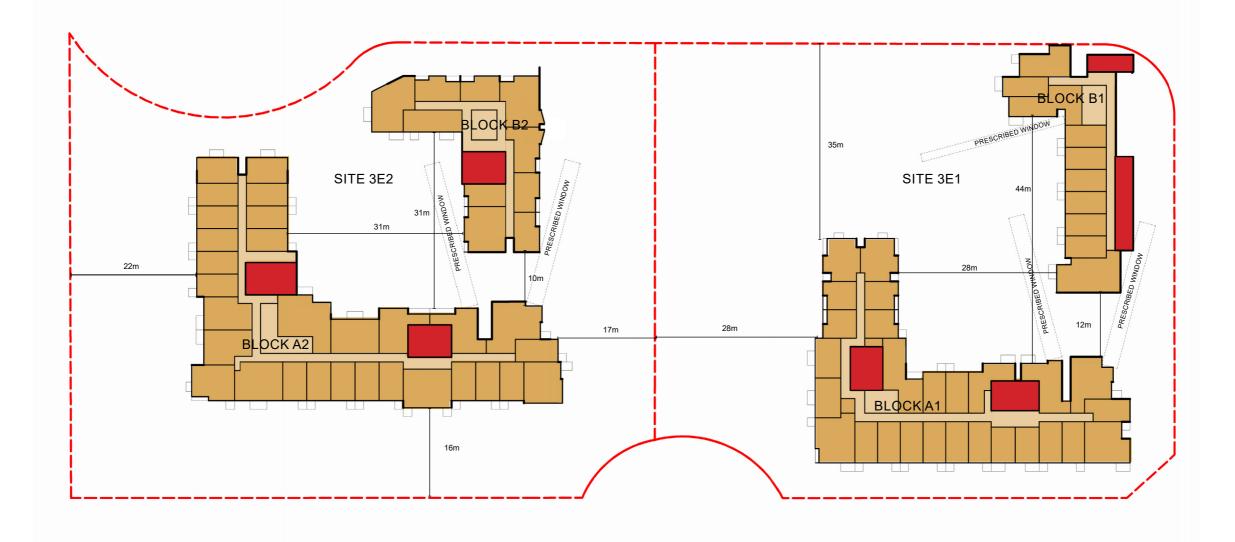


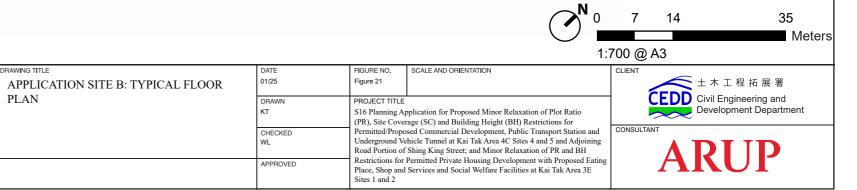


CHECKED



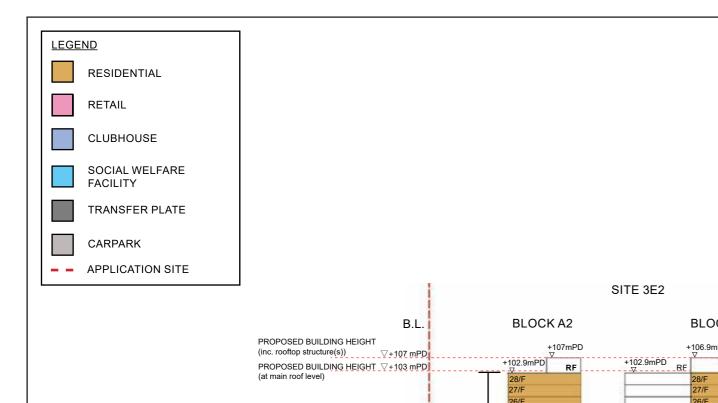

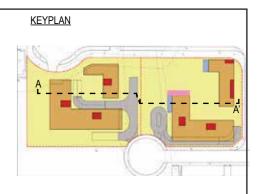

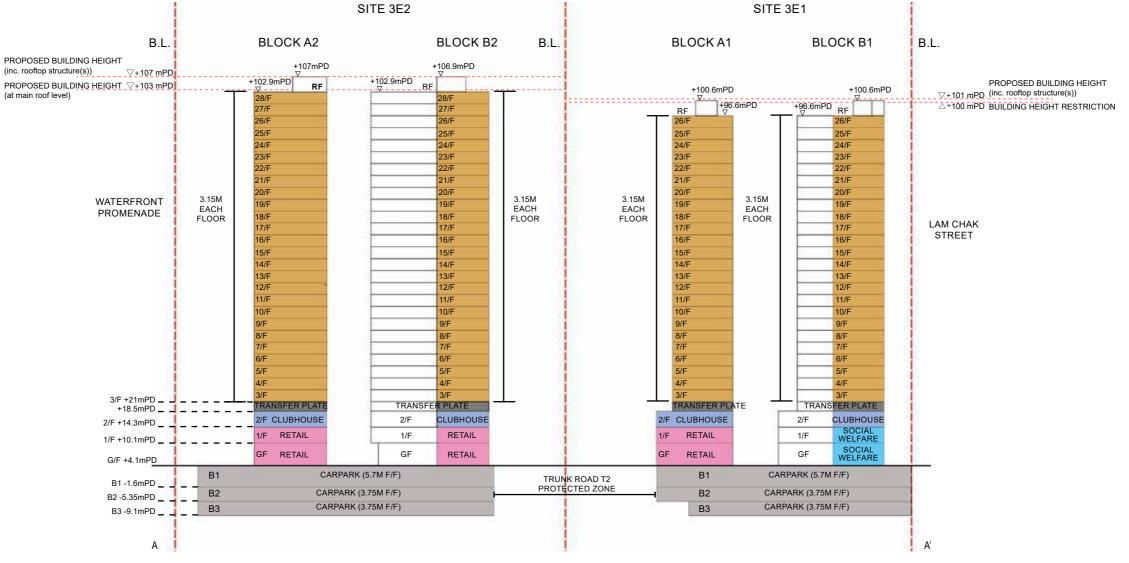

DRAWING TITLE	DATE	FIGURE NO.	SCALE AND ORIENTATION	CLIEN	
APPLICATION SITE B: DIAGRAMMATIC	01/25	Figure 22			
SECTION A-A'	DRAWN	PROJECT TITLE		1	
	кт		pplication for Proposed Minor Relaxation of Plot Ratio rage (SC) and Building Height (BH) Restrictions for	CONS	
	CHECKED WL	Permitted/Proposed Commercial Development, Public Transport Station and Underground Vehicle Tunnel at Kai Tak Area 4C Sites 4 and 5 and Adjoining Road Portion of Shing King Street; and Minor Relaxation of PR and BH			
	APPROVED		Permitted Private Housing Development with Proposed Eating Services and Social Welfare Facilities at Kai Tak Area 3E		



