

SITE PLAN
1:2000



BLUE SEALINE LIMITED
Building Design Consultants

UNIT 1403 PRESIDENT COMM
CTR 6 0 8 NATHAN ROAD
MONGKOK KL HONGKONG

Please Note: Check and verify all dimensions before commencement of work and/or shop drawings. This design and drawing is the property of Reve Design Pty Ltd (Reve) and may not be copied in whole or part without their written consent, except that the Relevant Building Surveyor (RBS) can, at their discretion, make minor necessary changes, in order to facilitate the issuing of the Building Permit. Any proposed additions and or amendments are to be reported to Reve for authorisation prior to the RBS carrying out such changes. Figured dimensions take precedence over scale. Do not scale.

Client	Project Name
--------	--------------


Drawing Title:
Site Plan


 

Scale: as shown @ A3 Date: Dec 2025

Drawn By: TC Checked By: VY

Project No: 0909	Drawing No.: A1	Issue: C
----------------------------	---------------------------	--------------------

Plot Date: 24/12/2025

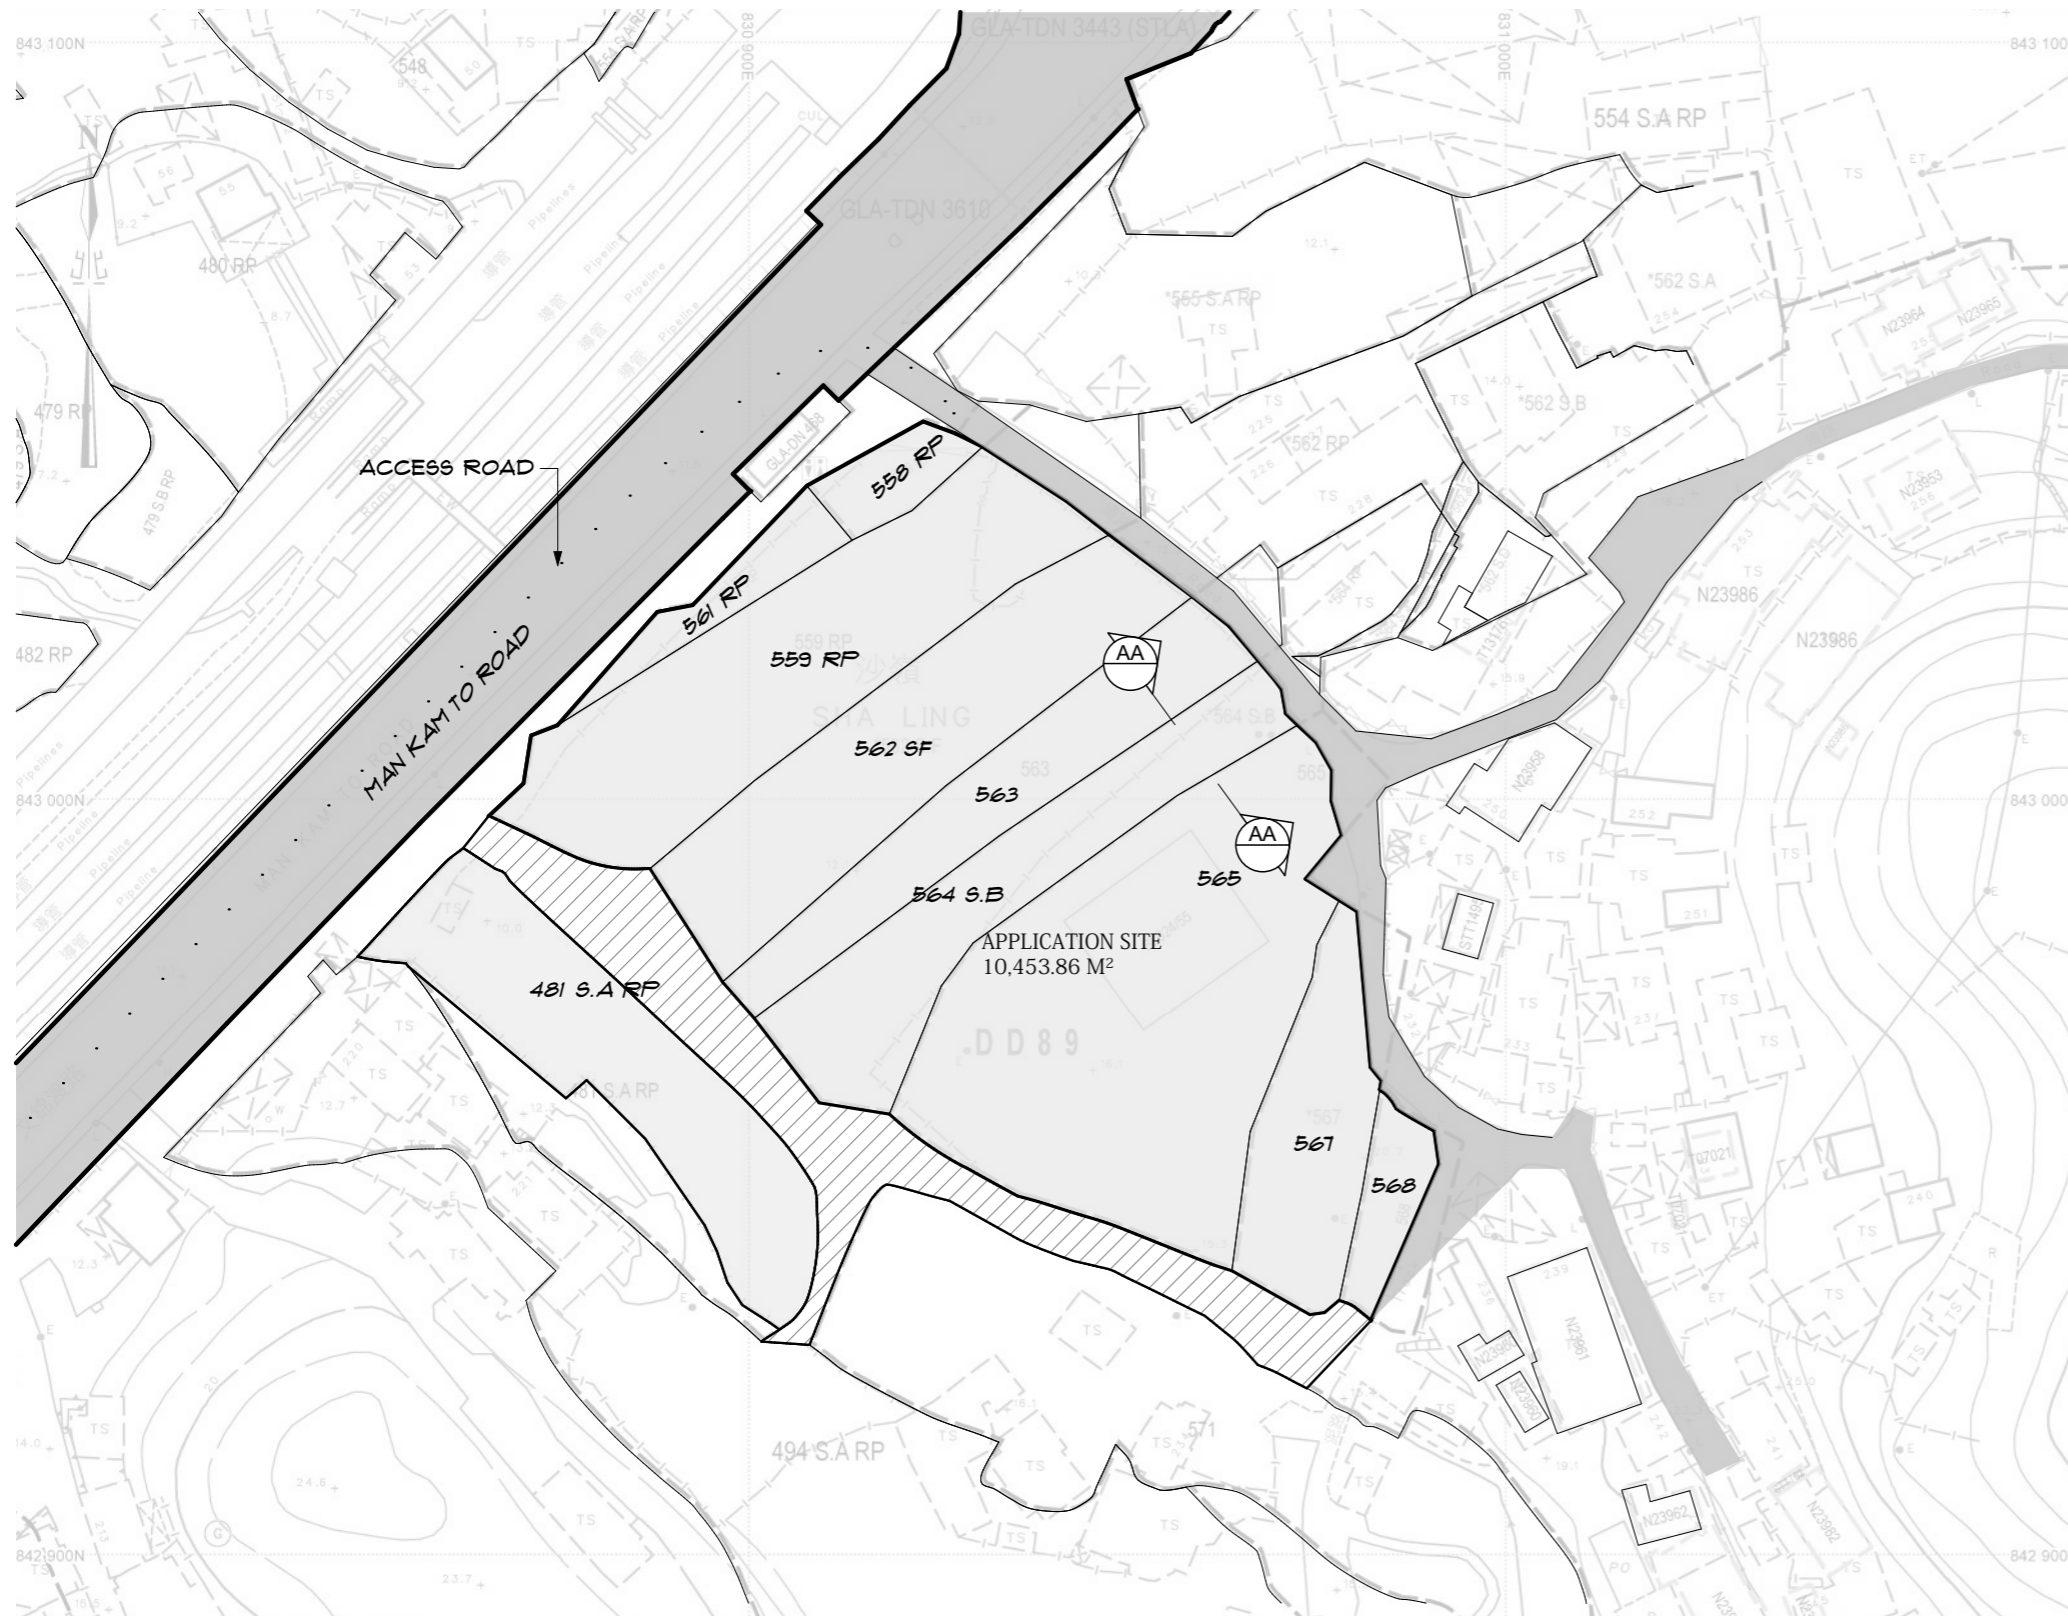

AREA (ABOUT)		
	PRIVATE LAND (A)	8,140.38 M ²
	PRIVATE LAND (B)	1,131.25 M ²
	GOVERNMENT LAND (C)	1,182.23 M ²
SITE AREA		10,453.86 M²



BLUE SEALINE LIMITED
Building Design Consultants

UNIT 1403 PRESIDENT COMM
CTR 6 0 8 NATHAN ROAD
MONGKOK KL HONGKONG

Please Note: Check and verify all dimensions before commencement of work and/or shop drawings. This design and drawing is the property of Reve Design Pty Ltd (Reve) and may not be copied in whole or part without their written consent. except that the Relevant Building Surveyor (RBS) can, at their discretion, make minor necessary changes, in order to facilitate the issuing of the Building Permit. Any proposed additions and or amendments are to be reported to Reve for authorisation prior to the RBS carrying out such changes. Figured dimensions take precedence over scale. Do not scale.

Client	Project Name
--------	--------------

Drawing Title:
LOT INDEX PLAN

Scale: as shown @ A3 Date: Dec 2025

Drawn By: TC Checked By: VY

Project No: 0909	Drawing No.: A2	Issue: C
----------------------------	---------------------------	--------------------

Plot Date: 24/12/2025

 **LOT INDEX PLAN**
1:1000


NO.	BUILDING	FLOOR AREA APPROX.	COVER AREA APPROX.	STOREYS	HEIGHT
1	WAREHOUSE OFFICE WITH MAIN SWITCH ROOM	443.06M ²	221.53M ²	2	9M
2	TRUCK REPAIR SHOP	228M ²	228M ²	1	9M
3	TRUCK REPAIR SHOP	228M ²	228M ²	1	9M
4	TRUCK REPAIR SHOP	114M ²	114M ²	1	9M
5	TRUCK REPAIR SHOP	168M ²	168M ²	1	9M
6	TRUCK REPAIR SHOP	168M ²	168M ²	1	9M
7	TRUCK REPAIR SHOP	84M ²	84M ²	1	9M
8	STORAGE OR OFFICE AREA WITH MAIN SWITCH ROOM	111.53M ²	111.53M ²	1	9M
9	AC INSTALLATION & MAINTENANCE	228M ²	228M ²	1	9M
10	PARKING AREA	2756.62M ²	0M ²	0	0M

LEGEND

 VEHICULAR INGRESS/EGRESS

 HGV/MGV PARKING SPACE FOR HEAVY GODS VEHICLE (11M(L) X 3.5M(W))

 ARV ARTICULATED CONTAINER VEHICLES (16M(L) X 2.5M(W))

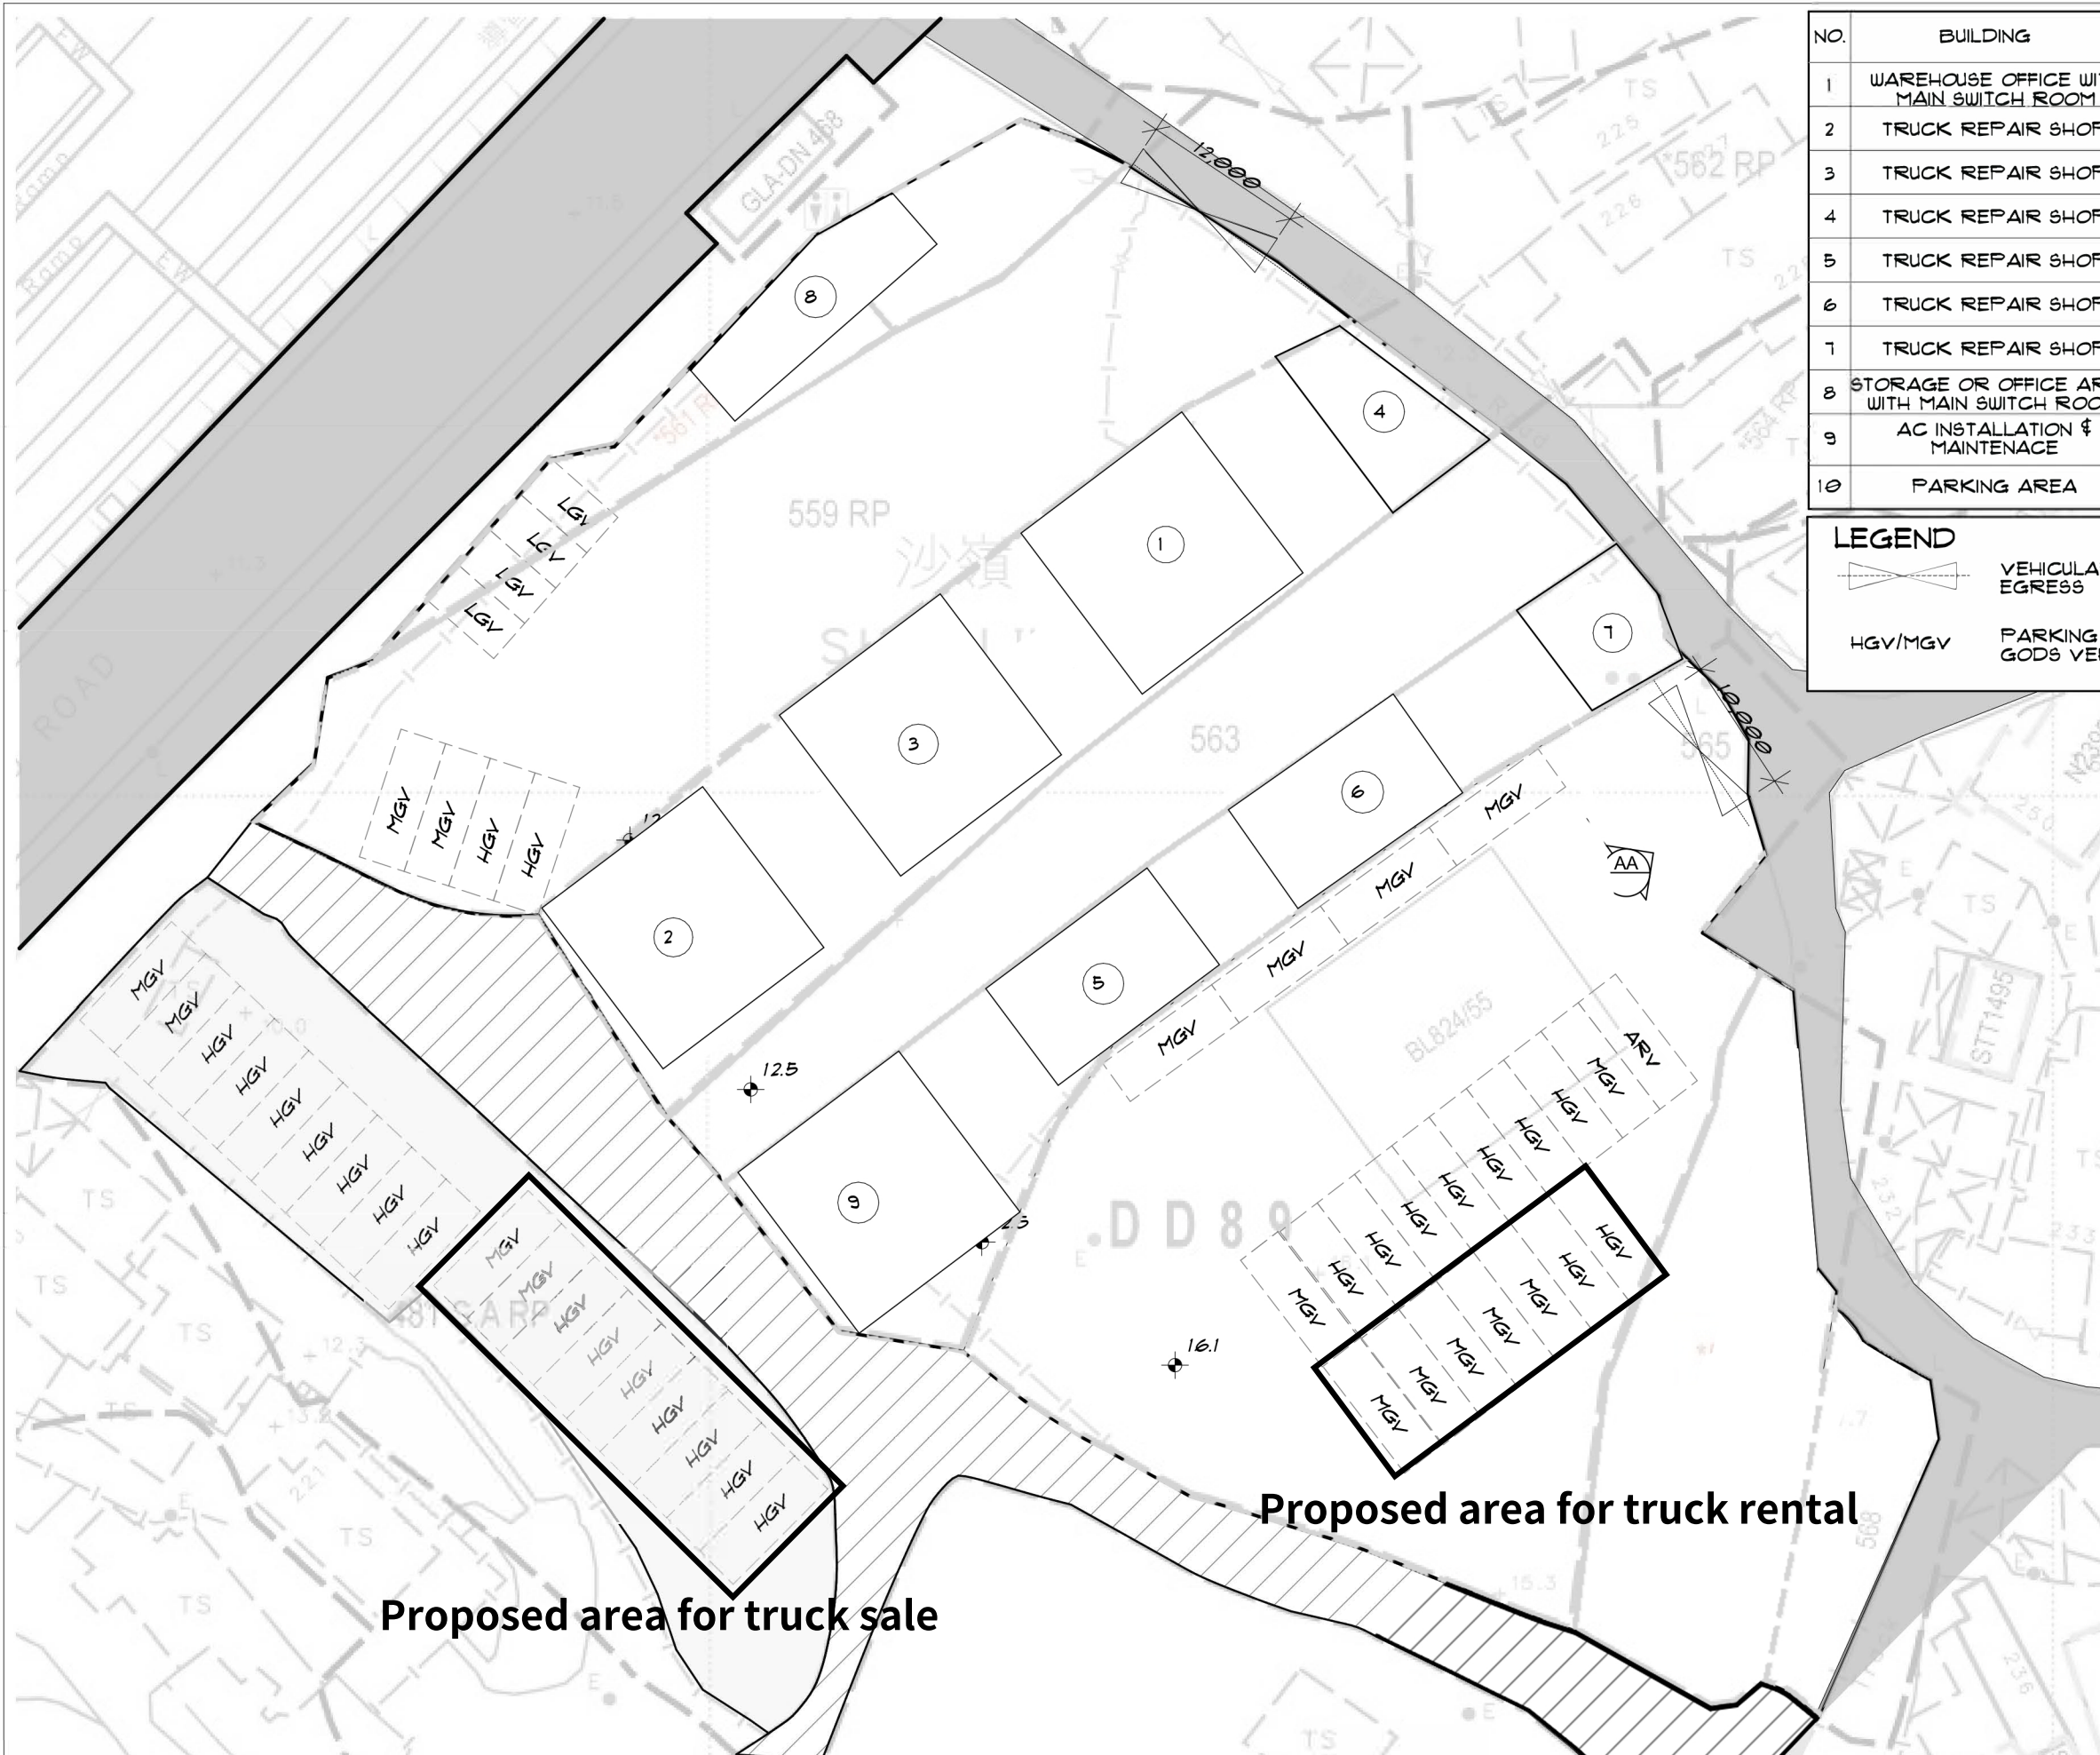

Proposed area for truck sale

Proposed area for truck rental



BLUE SEALINE LIMITED
 Building Design Consultants
 UNIT 1403 PRESIDENT COMM
 CTR 6 0 8 NATHAN ROAD
 MONGKOK KL HONGKONG

Please Note: Check and verify all dimensions before commencement of work and/or shop drawings. This design and drawing is the property of Reve Design Pty Ltd (Reve) and may not be copied in whole or part without their written consent, except that the Relevant Building Surveyor (RBS) can, at their discretion, make minor necessary changes, in order to facilitate the issuing of the Building Permit. Any proposed additions and/or amendments are to be reported to Reve for authorisation prior to the RBS carrying out such changes. Figured dimensions take precedence over scale. Do not scale.

Client	Project Name
--------	--------------

Drawing Title:
LAYOUT PLAN

Scale: as shown @ A3	Date: Dec 2025
Drawn By: TC	Checked By: VY

Project No: 0909	Drawing No.: A3	Issue: C
Plot Date:		24/12/2025

LAYOUT PLAN
1:500

FLOOR LEVEL NOTE:
FLOOR LEVELS INDICATED ON PLAN REPRESENT EXISTING CONDITIONS.
FINISHED FLOOR LEVELS SHALL BE INCREASED BY 150 MM UPON COMPLETION OF CONSTRUCTION.

