


DRAWING TITLE: Location Plan	LEGEND: <div style="display: flex; align-items: center;"> <div style="border-bottom: 2px dashed red; width: 20px; margin-right: 5px;"></div> Subject Lot Boundary </div> <div style="display: flex; align-items: center; margin-top: 10px;"> <div style="border: 1px solid blue; width: 20px; height: 10px; margin-right: 5px;"></div> Similar Planning Applications </div> <div style="display: flex; align-items: center; margin-top: 10px;"> <div style="border: 1px solid red; width: 20px; height: 10px; margin-right: 5px;"></div> Application Site </div>	SCALE: N.T.S	PREPARED BY: <div style="display: flex; align-items: center;"> </div>
DRAWING NUMBER: Figure 1		DATE: August 2025	

WATERFRONT PARK SIDE

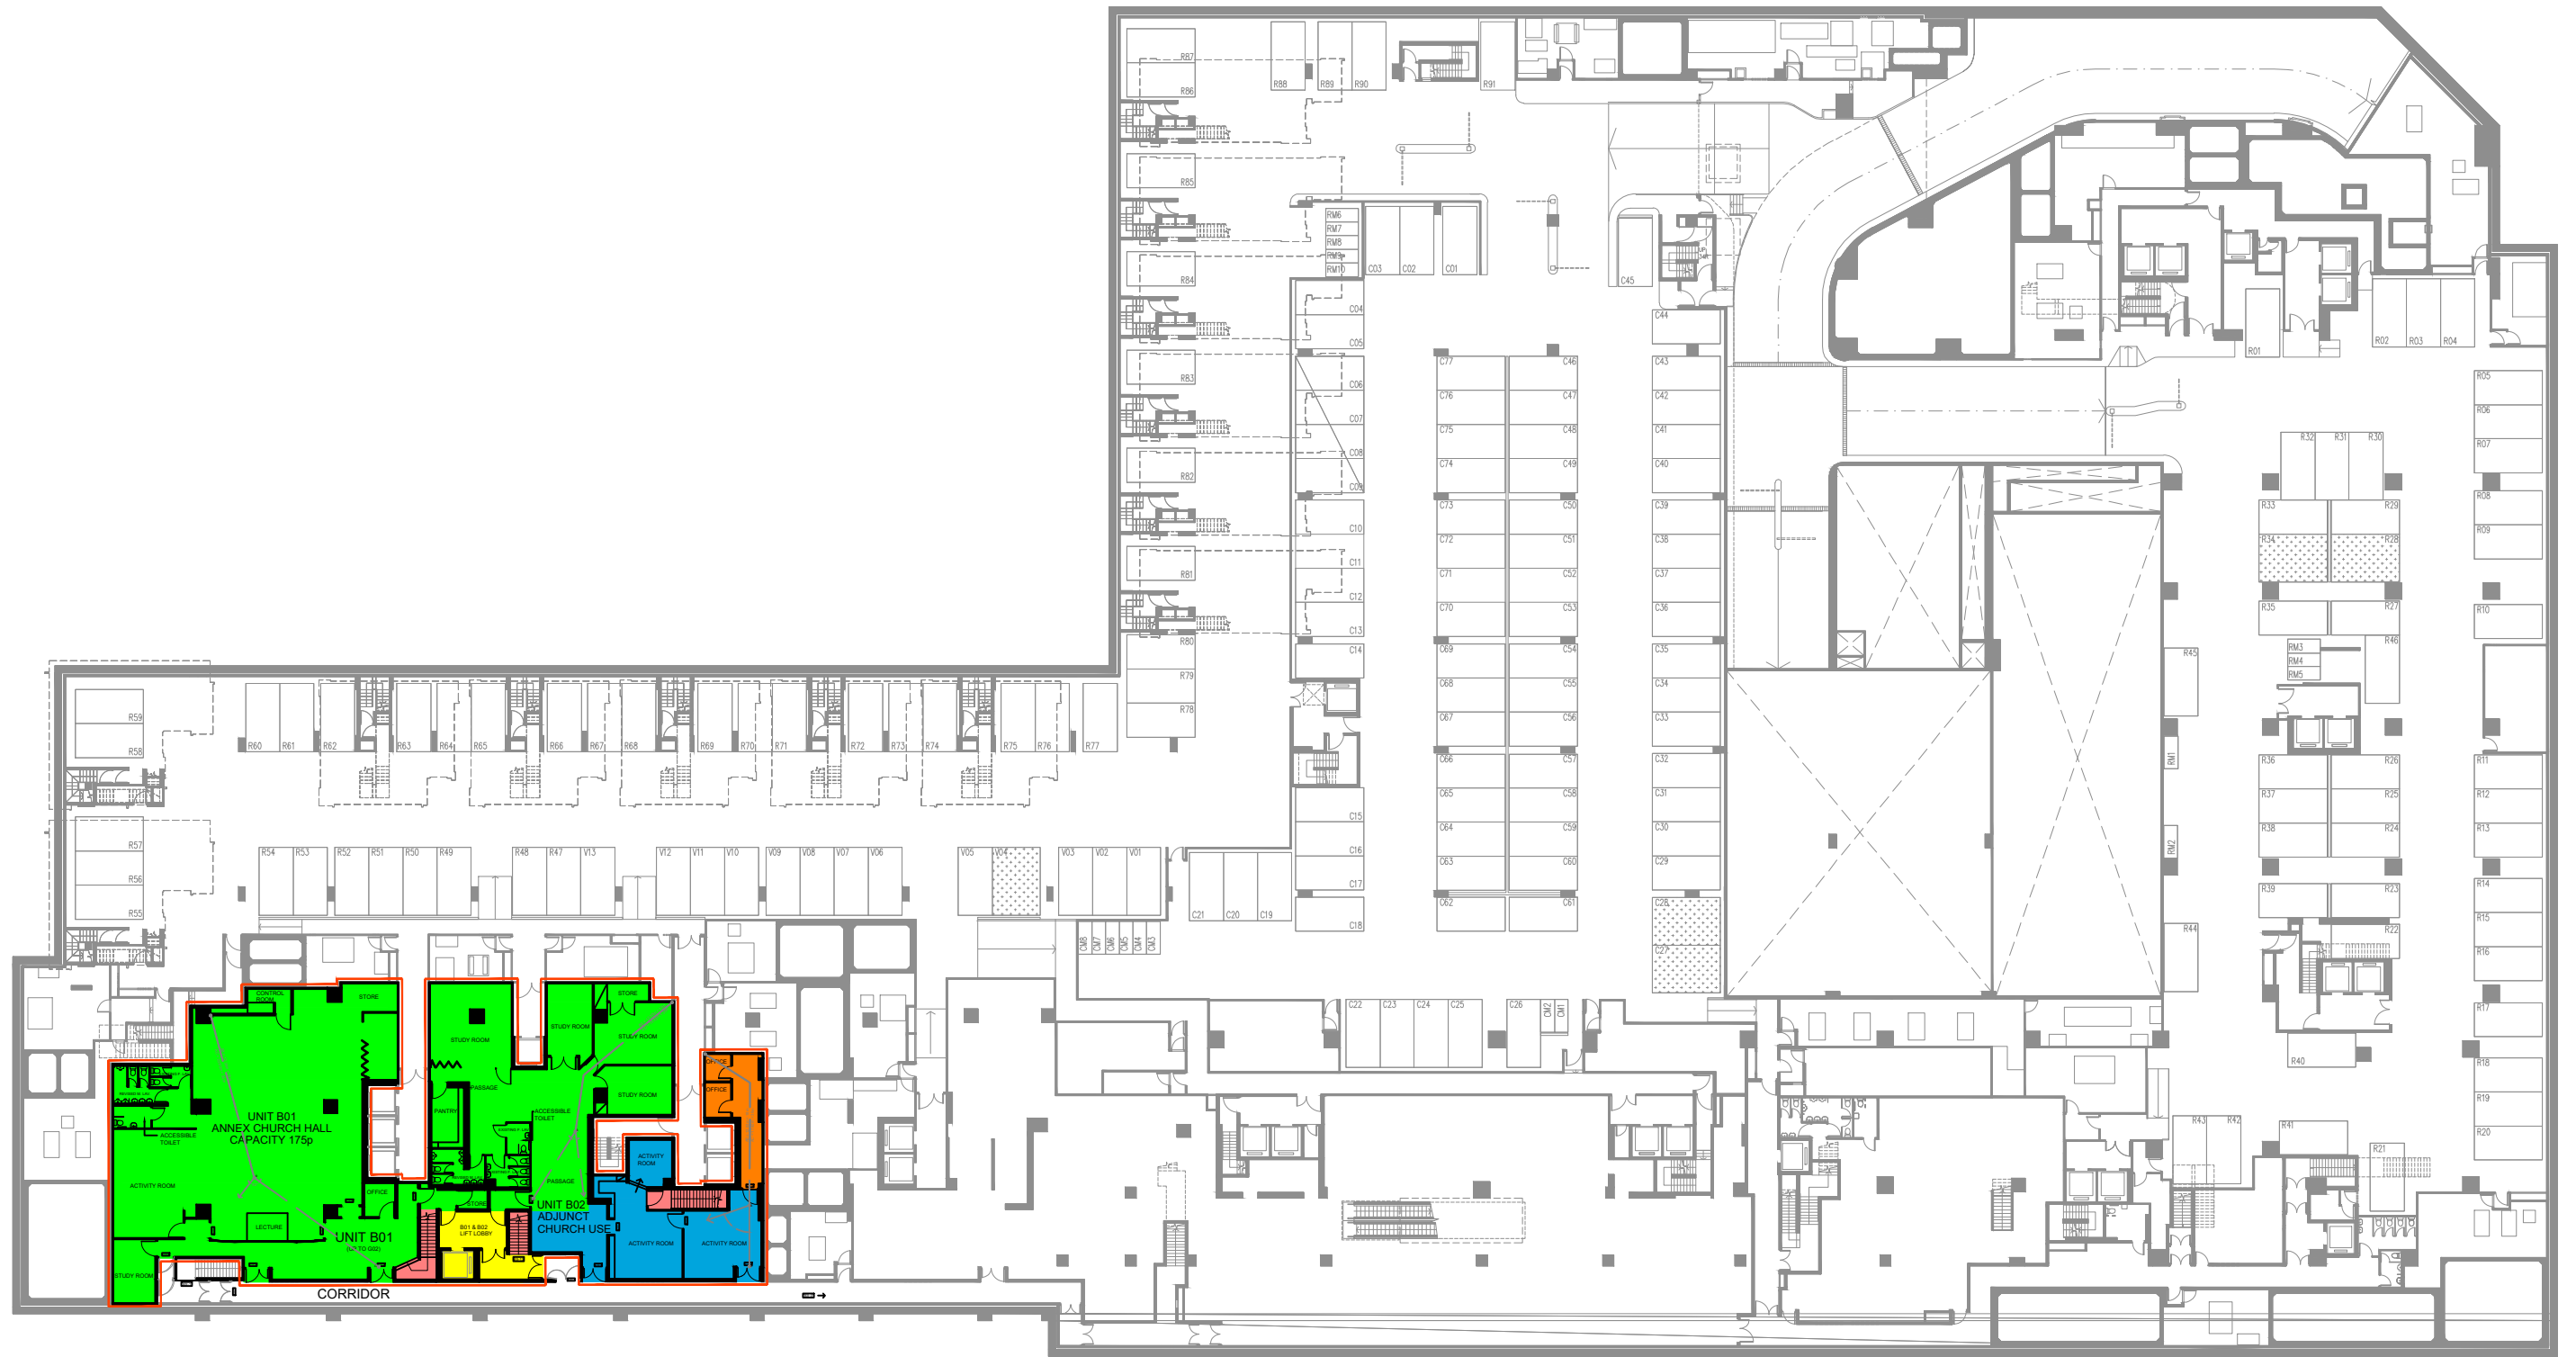

TONG YIN STREET

BASEMENT FLOOR (UNIT B01 & B02)

DRAWING TITLE:

Site Plan

DRAWING NUMBER:

Figure 2a

LEGEND:

 APPLICATION SITE

SCALE:

1 : 500 (A3)


DATE:

August 2025

PREPARED BY:

 DeSPACE (International) Limited


 C Arch Design Consultant Ltd.
思建設計顧問有限公司

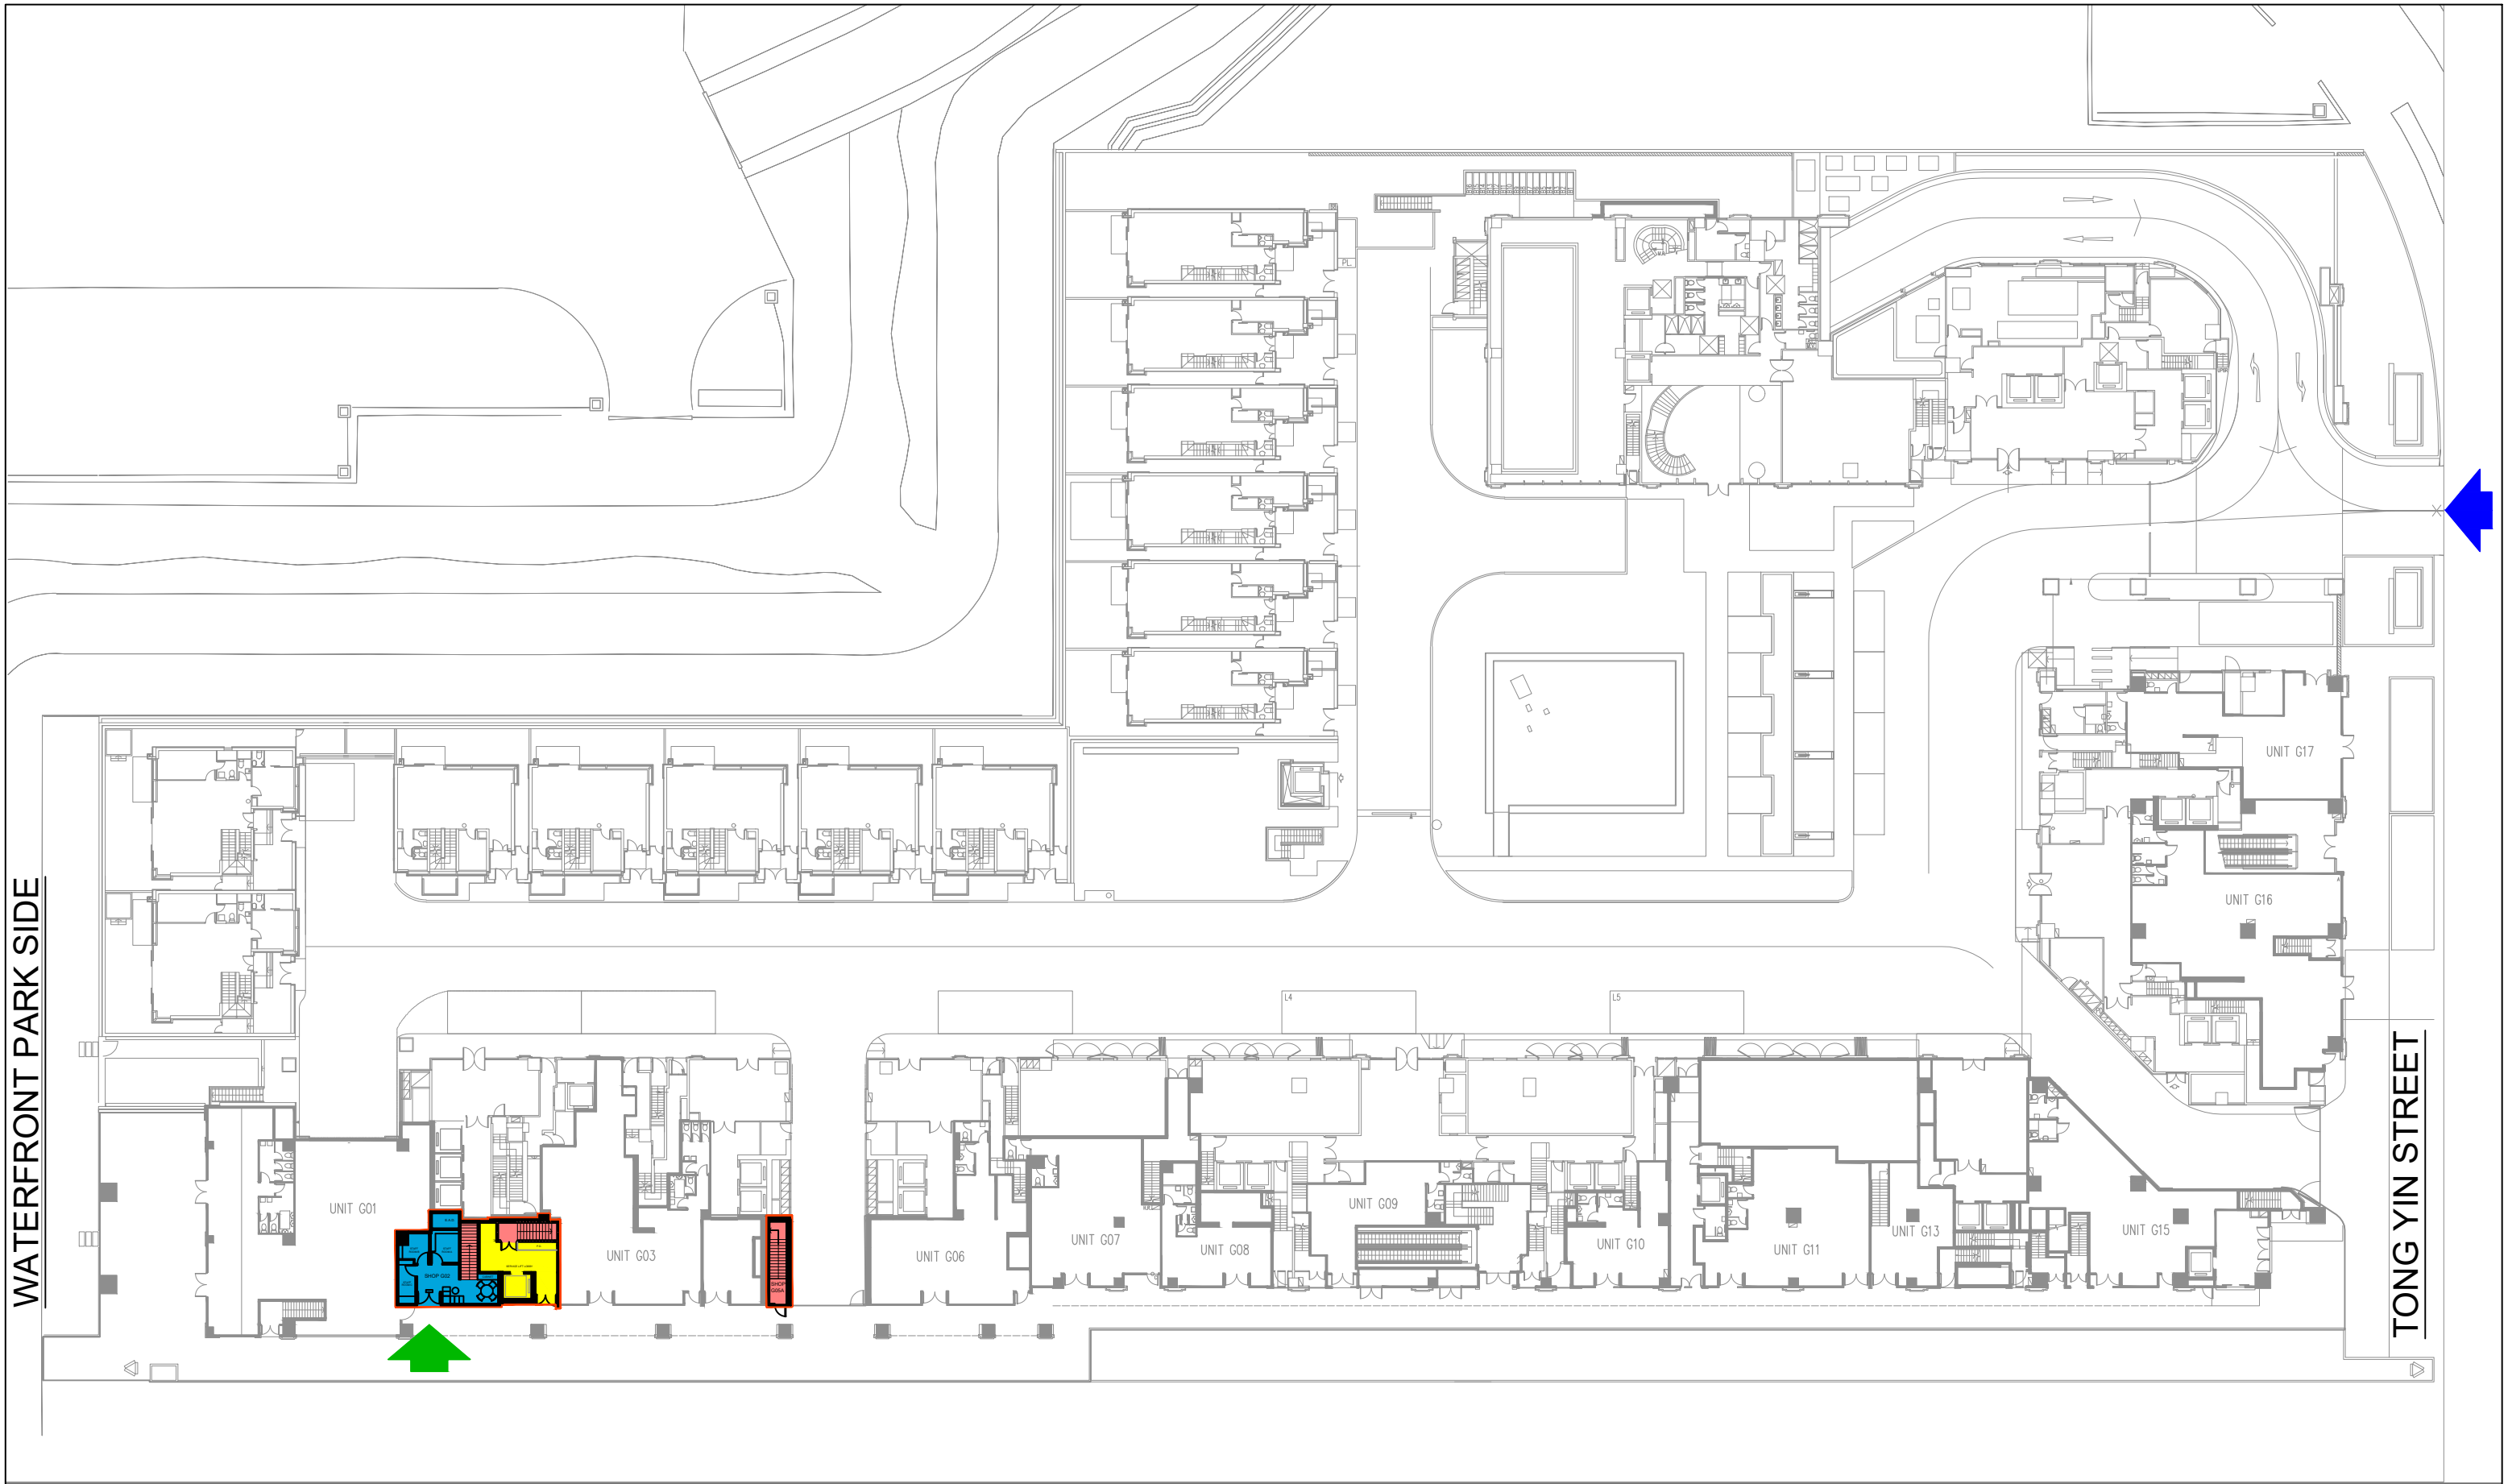

GROUND FLOOR (UNIT G02 & G05A)

DRAWING TITLE: Site Plan	LEGEND: <div><div>APPLICATION SITE</div><div>SITE ENTRANCE</div><div>RESIDENTIAL ENTRANCE</div></div>	SCALE: 1 : 500 (A3)	PREPARED BY: <div> DeSPACE (International) Limited</div> <div> C Arch Design Consultant Ltd. 思建設計顧問有限公司</div>
DRAWING NUMBER: Figure 2b		DATE: August 2025	

WATERFRONT PARK SIDE

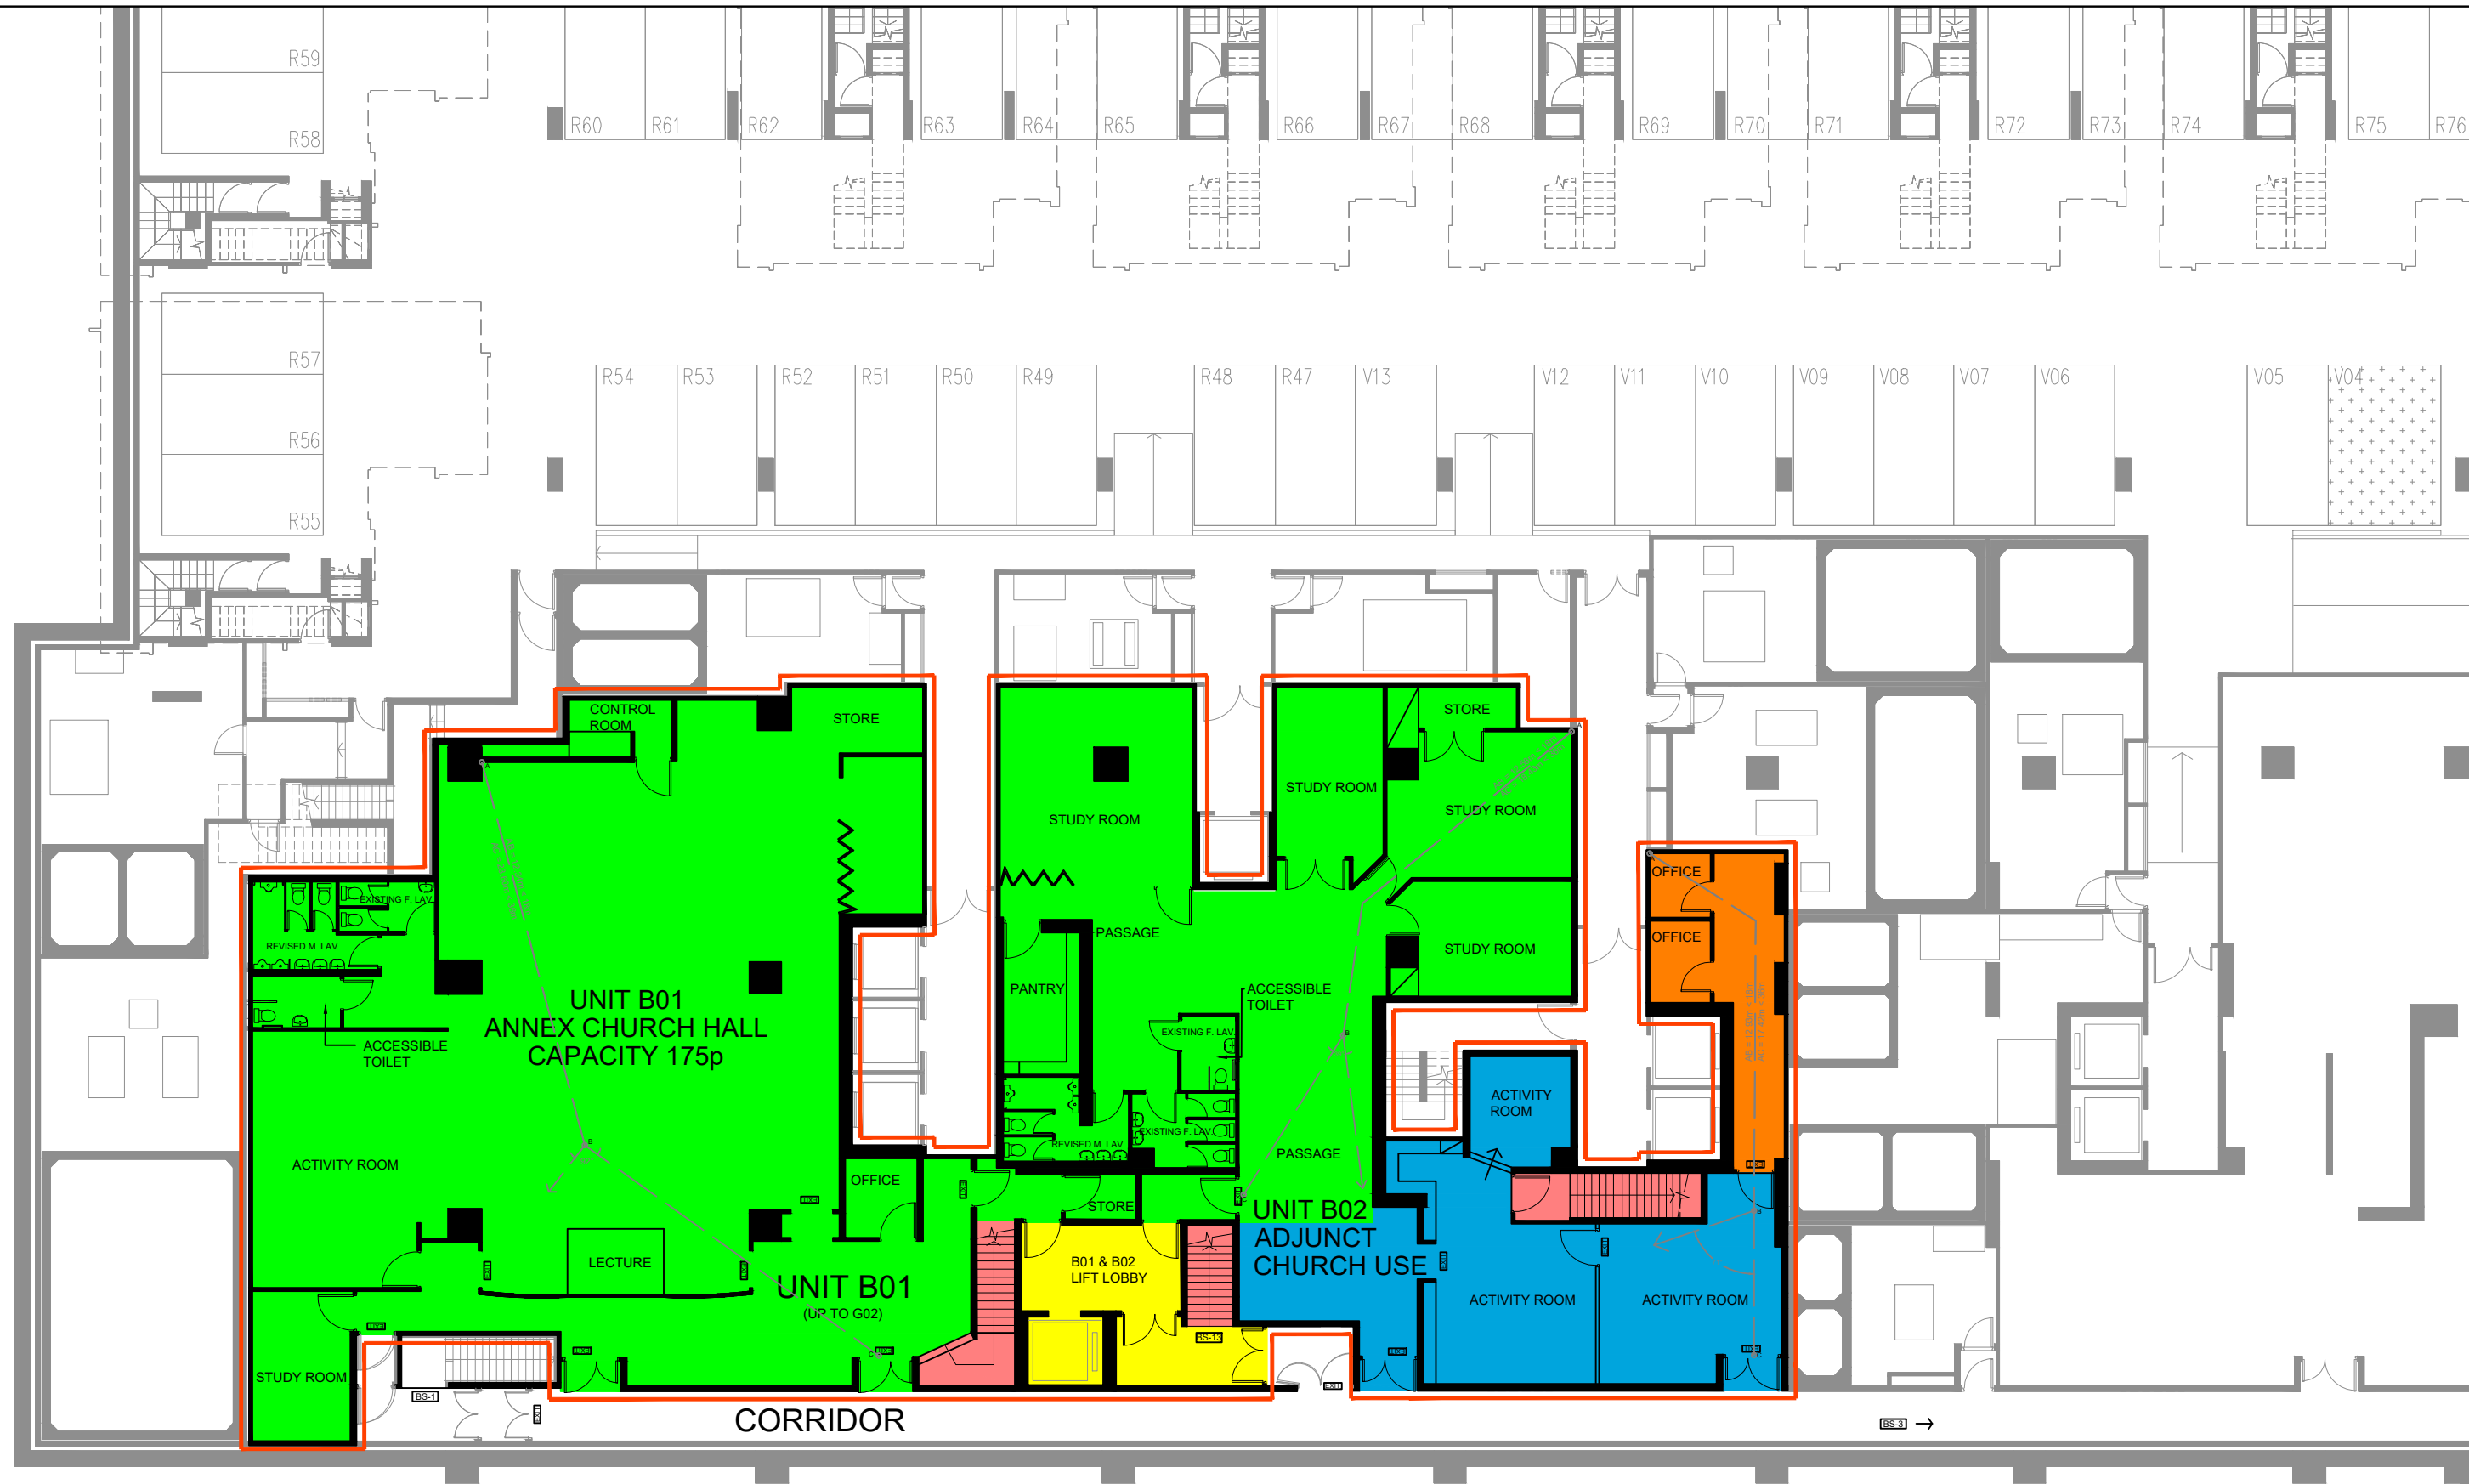

BASEMENT FLOOR (UNIT B01 & B02)

DRAWING TITLE: Basement Plan	LEGEND: <div><div></div> APPLICATION SITE</div> <div><div></div> CHURCH HALL</div> <div><div></div> ANCILLARY OFFICE</div> <div><div></div> ANCILLARY SHOP & SERVICES</div> <div><div></div> INTERNAL CIRCULATION</div> <div><div></div> COMMON CORRIDOR</div>	SCALE: 1 : 200 (A3)	PREPARED BY: <div><div></div> DeSPACE (International) Limited</div> <div><div></div> C Arch Design Consultant Ltd. 思建設計顧問有限公司</div>
DRAWING NUMBER: Figure 3		DATE: August 2025	



GROUND FLOOR (UNIT G02 & G05A)

DRAWING TITLE:
Ground Floor Plan

DRAWING NUMBER:
Figure 4

LEGEND:

 APPLICATION SITE	 INTERNAL CIRCULATION
 ANCILLARY SHOP & SERVICES	 COMMON CORRIDOR

SCALE:
1 : 200 (A3)

DATE:
August 2025

PREPARED BY:

 DeSPACE (International) Limited

 C Arch Design Consultant Ltd.
思建設計顧問有限公司