

2024年 1月 3 09

此文件在 收到·城市規劃委員會  
只有在收到所有必要的資料及文件後才正式確認收到  
申請的日期。

2400281

Form No. S16-III  
表格第 S16-III 號

The document is received on 30 JAN 2024.  
The Planning Board will formally acknowledge  
the receipt of the application only upon receipt  
of all the required information and documents.

26

APPLICATION FOR PERMISSION  
UNDER SECTION 16 OF YC-KTS  
THE TOWN PLANNING ORDINANCE  
(CAP. 131)

根據《城市規劃條例》(第131章)  
第16條遞交的許可申請

**Applicable to Proposal Only Involving Temporary Use/Development of Land and/or Building Not Exceeding 3 Years in Rural Areas or Regulated Areas, or Renewal of Permission for such Temporary Use or Development\***

適用於祇涉及位於鄉郊地區或受規管地區土地上及/或建築物內進行  
為期不超過三年的臨時用途/發展或該等臨時用途/發展的許可續期的建議\*

\*Form No. S16-I should be used for other Temporary Use/Development of Land and/or Building (e.g. temporary use/developments in the Urban Area) and Renewal of Permission for such Temporary Use or Development.

\*其他土地上及/或建築物內的臨時用途/發展(例如位於市區內的臨時用途或發展)及有關該等臨時用途/發展的許可續期,應使用表格第S16-I號。

Applicant who would like to publish the notice of application in local newspapers to meet one of the Town Planning Board's requirements of taking reasonable steps to obtain consent of or give notification to the current land owner, please refer to the following link regarding publishing the notice in the designated newspapers:  
[https://www.tpb.gov.hk/en/plan\\_application/apply.html](https://www.tpb.gov.hk/en/plan_application/apply.html)

申請人如欲在本地報章刊登申請通知,以採取城市規劃委員會就取得現行土地擁有人的同意或通知現行土地擁有人所指定的其中一項合理步驟,請瀏覽以下網址有關在指定的報章刊登通知:  
[https://www.tpb.gov.hk/tc/plan\\_application/apply.html](https://www.tpb.gov.hk/tc/plan_application/apply.html)

**General Note and Annotation for the Form**

**填寫表格的一般指引及註解**

# "Current land owner" means any person whose name is registered in the Land Registry as that of an owner of the land to which the application relates, as at 6 weeks before the application is made  
「現行土地擁有人」指在提出申請前六星期,其姓名或名稱已在土地註冊處註冊為該申請所關乎的土地的擁有人的人

& Please attach documentary proof 請夾附證明文件

^ Please insert number where appropriate 請在適當地方註明編號

Please fill "NA" for inapplicable item 請在不適用的項目填寫「不適用」

Please use separate sheets if the space provided is insufficient 如所提供的空間不足,請另頁說明

Please insert a 「✓」 at the appropriate box 請在適當的方格內上加上「✓」號

For Official Use Only 請勿填寫此欄	Application No. 申請編號	A17C-KTS/991
	Date Received 收到日期	30 JAN 2024

- The completed form and supporting documents (if any) should be sent to the Secretary, Town Planning Board (the Board), 15/F, North Point Government Offices, 333 Java Road, North Point, Hong Kong.  
申請人須把填妥的申請表格及其他支持申請的文件 (倘有), 送交香港北角渣華道 333 號北角政府合署 15 樓城市規劃委員會(下稱「委員會」)秘書收。
- Please read the "Guidance Notes" carefully before you fill in this form. The document can be downloaded from the Board's website at <http://www.tpb.gov.hk/>. It can also be obtained from the Secretariat of the Board at 15/F, North Point Government Offices, 333 Java Road, North Point, Hong Kong (Tel: 2231 4810 or 2231 4835), and the Planning Enquiry Counters of the Planning Department (Hotline: 2231 5000) (17/F, North Point Government Offices, 333 Java Road, North Point, Hong Kong and 14/F, Sha Tin Government Offices, 1 Sheung Wo Che Road, Sha Tin, New Territories).  
請先細閱《申請須知》的資料單張, 然後填寫此表格。該份文件可從委員會的網頁下載 (網址: <http://www.tpb.gov.hk/>), 亦可向委員會秘書處 (香港北角渣華道 333 號北角政府合署 15 樓 - 電話: 2231 4810 或 2231 4835) 及規劃署的規劃資料查詢處(熱線: 2231 5000) (香港北角渣華道 333 號北角政府合署 17 樓及新界沙田上禾輦路 1 號沙田政府合署 14 樓)索取。
- This form can be downloaded from the Board's website, and obtained from the Secretariat of the Board and the Planning Enquiry Counters of the Planning Department. The form should be typed or completed in block letters. The processing of the application may be refused if the required information or the required copies are incomplete.  
此表格可從委員會的網頁下載, 亦可向委員會秘書處及規劃署的規劃資料查詢處索取。申請人須以打印方式或以正楷填寫表格。如果申請人所提交的資料或文件副本不齊全, 委員會可拒絕處理有關申請。

### 1. Name of Applicant 申請人姓名/名稱

( Mr. 先生 /  Mrs. 夫人 /  Miss 小姐 /  Ms. 女士 /  Company 公司 /  Organisation 機構)

青陽(大江埔)有限公司 Ching Yeung (Tai Kong Po) Limited

### 2. Name of Authorised Agent (if applicable) 獲授權代理人姓名/名稱 (如適用)

( Mr. 先生 /  Mrs. 夫人 /  Miss 小姐 /  Ms. 女士 /  Company 公司 /  Organisation 機構)

Allgain Land Planning Limited 全堅土地規劃有限公司

### 3. Application Site 申請地點

(a) Full address / location / demarcation district and lot number (if applicable) 詳細地址/地點/丈量約份及地段號碼 (如適用)	元朗錦田馬鞍崗第113約地段第1595號(部份) Lot 1595 (Part) in D.D.113, Ma On Kong, Kam Tin, Yuen Long
(b) Site area and/or gross floor area involved 涉及的地盤面積及/或總樓面面積	<input checked="" type="checkbox"/> Site area 地盤面積 ..... 1930 ..... sq.m 平方米 <input checked="" type="checkbox"/> About 約 <input checked="" type="checkbox"/> Gross floor area 總樓面面積 ..... 908 ..... sq.m 平方米 <input checked="" type="checkbox"/> About 約
(c) Area of Government land included (if any) 所包括的政府土地面積 (倘有)	N/A ..... sq.m 平方米 <input type="checkbox"/> About 約

(d) Name and number of the related statutory plan(s) 有關法定圖則的名稱及編號	Approved Kam Tin South Outline Zoning Plan No. S/YL-KTS/15 錦田南分區計劃大綱核准圖編號 S/YL-KTS/15
(e) Land use zone(s) involved 涉及的土地用途地帶	Agriculture 「農業」
(f) Current use(s) 現時用途	現時是空置的  (If there are any Government, institution or community facilities, please illustrate on plan and specify the use and gross floor area) (如有任何政府、機構或社區設施，請在圖則上顯示，並註明用途及總樓面面積)

#### 4. “Current Land Owner” of Application Site 申請地點的「現行土地擁有人」

The applicant 申請人 –

- is the sole “current land owner”<sup>#&</sup> (please proceed to Part 6 and attach documentary proof of ownership).  
是唯一的「現行土地擁有人」<sup>#&</sup> (請繼續填寫第 6 部分，並夾附業權證明文件)。
- is one of the “current land owners”<sup>#&</sup> (please attach documentary proof of ownership).  
是其中一名「現行土地擁有人」<sup>#&</sup> (請夾附業權證明文件)。
- is not a “current land owner”<sup>#</sup>.  
並不是「現行土地擁有人」<sup>#</sup>。

- The application site is entirely on Government land (please proceed to Part 6).  
申請地點完全位於政府土地上 (請繼續填寫第 6 部分)。

#### 5. Statement on Owner's Consent/Notification

就土地擁有人的同意/通知土地擁有人的陳述

- (a) According to the record(s) of the Land Registry as at ..... (DD/MM/YYYY), this application involves a total of ..... “current land owner(s)”<sup>#</sup>.  
根據土地註冊處截至 ..... 年 ..... 月 ..... 日的記錄，這宗申請共牽涉 ..... 名「現行土地擁有人」<sup>#</sup>。

(b) The applicant 申請人 –

- has obtained consent(s) of ..... “current land owner(s)”<sup>#</sup>.  
已取得 ..... 名「現行土地擁有人」<sup>#</sup>的同意。

Details of consent of “current land owner(s)” <sup>#</sup> obtained 取得「現行土地擁有人」 <sup>#</sup> 同意的詳情		
No. of ‘Current Land Owner(s)’ 「現行土地擁有人」數目	Lot number/address of premises as shown in the record of the Land Registry where consent(s) has/have been obtained 根據土地註冊處記錄已獲得同意的地段號碼/處所地址	Date of consent obtained (DD/MM/YYYY) 取得同意的日期 (日/月/年)

(Please use separate sheets if the space of any box above is insufficient. 如上列任何方格的空間不足，請另頁說明)

- has notified ..... “current land owner(s)”<sup>#</sup>  
已通知 ..... 名「現行土地擁有人」<sup>#</sup>。

Details of the “current land owner(s)” <sup>#</sup> notified 已獲通知「現行土地擁有人」 <sup>#</sup> 的詳細資料		
No. of ‘Current Land Owner(s)’ 「現行土地擁有人」數目	Lot number/address of premises as shown in the record of the Land Registry where notification(s) has/have been given 根據土地註冊處記錄已發出通知的地段號碼／處所地址	Date of notification given (DD/MM/YYYY) 通知日期(日/月/年)

(Please use separate sheets if the space of any box above is insufficient. 如上列任何方格的空間不足，請另頁說明)

- has taken reasonable steps to obtain consent of or give notification to owner(s):  
已採取合理步驟以取得土地擁有人的同意或向該人發給通知。詳情如下：

Reasonable Steps to Obtain Consent of Owner(s) 取得土地擁有人的同意所採取的合理步驟

- sent request for consent to the “current land owner(s)” on \_\_\_\_\_ (DD/MM/YYYY)<sup>#&</sup>  
於\_\_\_\_\_ (日/月/年)向每一名「現行土地擁有人」<sup>#</sup>郵遞要求同意書<sup>&</sup>

Reasonable Steps to Give Notification to Owner(s) 向土地擁有人發出通知所採取的合理步驟

- published notices in local newspapers on \_\_\_\_\_ (DD/MM/YYYY)<sup>&</sup>  
於\_\_\_\_\_ (日/月/年)在指定報章就申請刊登一次通知<sup>&</sup>
- posted notice in a prominent position on or near application site/premises on  
11/1/2024 (DD/MM/YYYY)<sup>&</sup>  
於\_\_\_\_\_ (日/月/年)在申請地點／申請處所或附近的顯明位置貼出關於該申請的通知<sup>&</sup>
- sent notice to relevant owners’ corporation(s)/owners’ committee(s)/mutual aid committee(s)/management office(s) or rural committee on 26/1/2024 (DD/MM/YYYY)<sup>&</sup>  
於\_\_\_\_\_ (日/月/年)把通知寄往相關的業主立案法團/業主委員會/互助委員會或管理處，或有關的鄉事委員會<sup>&</sup>

Others 其他

- others (please specify)  
其他（請指明）
- \_\_\_\_\_
- \_\_\_\_\_
- \_\_\_\_\_

Note: May insert more than one 「✓」.  
Information should be provided on the basis of each and every lot (if applicable) and premises (if any) in respect of the application.

註：可在多於一個方格內加上「✓」號  
申請人須就申請涉及的每一地段（倘適用）及處所（倘有）分別提供資料

**6. Type(s) of Application 申請類別****(A) Temporary Use/Development of Land and/or Building Not Exceeding 3 Years in Rural Areas or Regulated Areas**

位於鄉郊地區或受規管地區土地上及/或建築物內進行為期不超過三年的臨時用途/發展

(For Renewal of Permission for Temporary Use or Development in Rural Areas or Regulated Areas, please proceed to Part (B))

(如屬位於鄉郊地區或受規管地區臨時用途/發展的規劃許可續期，請填寫(B)部分)

(a) Proposed use(s)/development  
擬議用途/發展擬議臨時動物寄養所及填土工程  
Proposed Temporary Animal Boarding Establishment and Land Filling

(Please illustrate the details of the proposal on a layout plan) (請用平面圖說明擬議詳情)

(b) Effective period of permission applied for  
申請的許可有效期 year(s) 年 ..... 3 ..... month(s) 個月 .....**(c) Development Schedule 發展細節表**

Proposed uncovered land area 擬議露天土地面積	1142	.....sq.m	<input checked="" type="checkbox"/> About 約
Proposed covered land area 擬議有上蓋土地面積	788	.....sq.m	<input checked="" type="checkbox"/> About 約
Proposed number of buildings/structures 擬議建築物/構築物數目	8	.....	
Proposed domestic floor area 擬議住用樓面面積	0	.....sq.m	<input type="checkbox"/> About 約
Proposed non-domestic floor area 擬議非住用樓面面積	908	.....sq.m	<input checked="" type="checkbox"/> About 約
Proposed gross floor area 擬議總樓面面積	908	.....sq.m	<input checked="" type="checkbox"/> About 約

Proposed height and use(s) of different floors of buildings/structures (if applicable) 建築物/構築物的擬議高度及不同樓層的擬議用途 (如適用) (Please use separate sheets if the space below is insufficient) (如以下空間不足，請另頁說明)

Please refer to list of Structures

Proposed number of car parking spaces by types 不同種類停車位的擬議數目

Private Car Parking Spaces 私家車車位	0	.....
Motorcycle Parking Spaces 電單車車位	0	.....
Light Goods Vehicle Parking Spaces 輕型貨車泊車位	0	.....
Medium Goods Vehicle Parking Spaces 中型貨車泊車位	0	.....
Heavy Goods Vehicle Parking Spaces 重型貨車泊車位	0	.....
Others (Please Specify) 其他 (請列明)	0	.....

Proposed number of loading/unloading spaces 上落客貨車位的擬議數目

Taxi Spaces 的士車位	0	.....
Coach Spaces 旅遊巴車位	0	.....
Light Goods Vehicle Spaces 輕型貨車車位	1	.....
Medium Goods Vehicle Spaces 中型貨車車位	0	.....
Heavy Goods Vehicle Spaces 重型貨車車位	0	.....
Others (Please Specify) 其他 (請列明)	0	.....

Proposed operating hours 擬議營運時間																															
星期一至星期日 上午九時至下午六時，包括公眾假期。																															
(d) Any vehicular access to the site/subject building? 是否有車路通往地盤/有關建築物?	<p>Yes 是 <input checked="" type="checkbox"/> There is an existing access. (please indicate the street name, where appropriate) 有一條現有車路。(請註明車路名稱(如適用)) 從錦河路經地區道路前往</p> <p>No 否 <input type="checkbox"/> There is a proposed access. (please illustrate on plan and specify the width) 有一條擬議車路。(請在圖則顯示，並註明車路的闊度)</p> <p><input type="checkbox"/></p>																														
(e) Impacts of Development Proposal 擬議發展計劃的影響 (If necessary, please use separate sheets to indicate the proposed measures to minimise possible adverse impacts or give justifications/reasons for not providing such measures. 如需要的話，請另頁註明可盡量減少可能出現不良影響的措施，否則請提供理據/理由。)																															
(i) Does the development proposal involve alteration of existing building? 擬議發展計劃是否包括現有建築物的改動?	<p>Yes 是 <input type="checkbox"/> Please provide details 請提供詳情</p> <p>.....</p> <p>.....</p> <p>No 否 <input checked="" type="checkbox"/></p>																														
(ii) Does the development proposal involve the operation on the right? 擬議發展是否涉及右列的工程?	<p>Yes 是 <input checked="" type="checkbox"/> (Please indicate on site plan the boundary of concerned land/pond(s), and particulars of stream diversion, the extent of filling of land/pond(s) and/or excavation of land) (請用地盤平面圖顯示有關土地/池塘界線，以及河道改道、填塘、填土及/或挖土的細節及/或範圍)</p> <p><input type="checkbox"/> Diversion of stream 河道改道</p> <p><input type="checkbox"/> Filling of pond 填塘 Area of filling 填塘面積 ..... sq.m 平方米 <input type="checkbox"/> About 約 Depth of filling 填塘深度 ..... m 米 <input type="checkbox"/> About 約</p> <p><input checked="" type="checkbox"/> Filling of land 填土 Area of filling 填土面積 ..... 950 ..... sq.m 平方米 <input checked="" type="checkbox"/> About 約 Depth of filling 填土厚度 ..... 0.2 ..... m 米 <input checked="" type="checkbox"/> About 約</p> <p><input type="checkbox"/> Excavation of land 挖土 Area of excavation 挖土面積 ..... sq.m 平方米 <input type="checkbox"/> About 約 Depth of excavation 挖土深度 ..... m 米 <input type="checkbox"/> About 約</p> <p>No 否 <input type="checkbox"/></p>																														
(iii) Would the development proposal cause any adverse impacts? 擬議發展計劃會否造成不良影響?	<table border="0"> <tr> <td>On environment 對環境</td> <td>Yes 會 <input type="checkbox"/></td> <td>No 不會 <input checked="" type="checkbox"/></td> </tr> <tr> <td>On traffic 對交通</td> <td>Yes 會 <input type="checkbox"/></td> <td>No 不會 <input checked="" type="checkbox"/></td> </tr> <tr> <td>On water supply 對供水</td> <td>Yes 會 <input type="checkbox"/></td> <td>No 不會 <input checked="" type="checkbox"/></td> </tr> <tr> <td>On drainage 對排水</td> <td>Yes 會 <input type="checkbox"/></td> <td>No 不會 <input checked="" type="checkbox"/></td> </tr> <tr> <td>On slopes 對斜坡</td> <td>Yes 會 <input type="checkbox"/></td> <td>No 不會 <input checked="" type="checkbox"/></td> </tr> <tr> <td>Affected by slopes 受斜坡影響</td> <td>Yes 會 <input type="checkbox"/></td> <td>No 不會 <input checked="" type="checkbox"/></td> </tr> <tr> <td>Landscape Impact 構成景觀影響</td> <td>Yes 會 <input type="checkbox"/></td> <td>No 不會 <input checked="" type="checkbox"/></td> </tr> <tr> <td>Tree Felling 砍伐樹木</td> <td>Yes 會 <input type="checkbox"/></td> <td>No 不會 <input checked="" type="checkbox"/></td> </tr> <tr> <td>Visual Impact 構成視覺影響</td> <td>Yes 會 <input type="checkbox"/></td> <td>No 不會 <input checked="" type="checkbox"/></td> </tr> <tr> <td>Others (Please Specify) 其他 (請列明)</td> <td>Yes 會 <input type="checkbox"/></td> <td>No 不會 <input checked="" type="checkbox"/></td> </tr> </table> <p>.....</p> <p>.....</p>	On environment 對環境	Yes 會 <input type="checkbox"/>	No 不會 <input checked="" type="checkbox"/>	On traffic 對交通	Yes 會 <input type="checkbox"/>	No 不會 <input checked="" type="checkbox"/>	On water supply 對供水	Yes 會 <input type="checkbox"/>	No 不會 <input checked="" type="checkbox"/>	On drainage 對排水	Yes 會 <input type="checkbox"/>	No 不會 <input checked="" type="checkbox"/>	On slopes 對斜坡	Yes 會 <input type="checkbox"/>	No 不會 <input checked="" type="checkbox"/>	Affected by slopes 受斜坡影響	Yes 會 <input type="checkbox"/>	No 不會 <input checked="" type="checkbox"/>	Landscape Impact 構成景觀影響	Yes 會 <input type="checkbox"/>	No 不會 <input checked="" type="checkbox"/>	Tree Felling 砍伐樹木	Yes 會 <input type="checkbox"/>	No 不會 <input checked="" type="checkbox"/>	Visual Impact 構成視覺影響	Yes 會 <input type="checkbox"/>	No 不會 <input checked="" type="checkbox"/>	Others (Please Specify) 其他 (請列明)	Yes 會 <input type="checkbox"/>	No 不會 <input checked="" type="checkbox"/>
On environment 對環境	Yes 會 <input type="checkbox"/>	No 不會 <input checked="" type="checkbox"/>																													
On traffic 對交通	Yes 會 <input type="checkbox"/>	No 不會 <input checked="" type="checkbox"/>																													
On water supply 對供水	Yes 會 <input type="checkbox"/>	No 不會 <input checked="" type="checkbox"/>																													
On drainage 對排水	Yes 會 <input type="checkbox"/>	No 不會 <input checked="" type="checkbox"/>																													
On slopes 對斜坡	Yes 會 <input type="checkbox"/>	No 不會 <input checked="" type="checkbox"/>																													
Affected by slopes 受斜坡影響	Yes 會 <input type="checkbox"/>	No 不會 <input checked="" type="checkbox"/>																													
Landscape Impact 構成景觀影響	Yes 會 <input type="checkbox"/>	No 不會 <input checked="" type="checkbox"/>																													
Tree Felling 砍伐樹木	Yes 會 <input type="checkbox"/>	No 不會 <input checked="" type="checkbox"/>																													
Visual Impact 構成視覺影響	Yes 會 <input type="checkbox"/>	No 不會 <input checked="" type="checkbox"/>																													
Others (Please Specify) 其他 (請列明)	Yes 會 <input type="checkbox"/>	No 不會 <input checked="" type="checkbox"/>																													

	<p>Please state measure(s) to minimise the impact(s). For tree felling, please state the number, diameter at breast height and species of the affected trees (if possible)</p> <p>請註明盡量減少影響的措施。如涉及砍伐樹木，請說明受影響樹木的數目、及胸高度的樹幹直徑及品種(倘可)</p> <p>.....</p> <p>.....</p> <p>.....</p> <p>.....</p> <p>.....</p>
--	--

**(B) Renewal of Permission for Temporary Use or Development in Rural Areas or Regulated Areas**  
 位於鄉郊地區或受規管地區臨時用途/發展的許可續期

(a) Application number to which the permission relates 與許可有關的申請編號	A/ _____ / _____
(b) Date of approval 獲批給許可的日期	..... (DD 日/MM 月/YYYY 年)
(c) Date of expiry 許可屆滿日期	..... (DD 日/MM 月/YYYY 年)
(d) Approved use/development 已批給許可的用途/發展	
(e) Approval conditions 附帶條件	<input type="checkbox"/> The permission does not have any approval condition 許可並沒有任何附帶條件 <input type="checkbox"/> Applicant has complied with all the approval conditions 申請人已履行全部附帶條件 <input type="checkbox"/> Applicant has not yet complied with the following approval condition(s): 申請人仍未履行下列附帶條件： _____ _____ _____ Reason(s) for non-compliance: 仍未履行的原因： _____ _____ _____ (Please use separate sheets if the space above is insufficient) (如以上空間不足，請另頁說明)
(f) Renewal period sought 要求的續期期間	<input type="checkbox"/> year(s) 年 ..... <input type="checkbox"/> month(s) 個月 .....





**8. Declaration 聲明**

I hereby declare that the particulars given in this application are correct and true to the best of my knowledge and belief.  
本人謹此聲明，本人就這宗申請提交的資料，據本人所知及所信，均屬真實無誤。

I hereby grant a permission to the Board to copy all the materials submitted in this application and/or to upload such materials to the Board's website for browsing and downloading by the public free-of-charge at the Board's discretion.

本人現准許委員會酌情將本人就此申請所提交的所有資料複製及/或上載至委員會網站，供公眾免費瀏覽或下載。

Signature  
簽署




Applicant 申請人 /  Authorised Agent 獲授權代理人

Ms Hermose Chong

Manager

Name in Block Letters  
姓名（請以正楷填寫）

Position (if applicable)  
職位（如適用）

Professional Qualification(s)  Member 會員 /  Fellow of 資深會員

專業資格

HKIP 香港規劃師學會 /

HKIA 香港建築師學會 /

HKIS 香港測量師學會 /

HKIE 香港工程師學會 /

HKILA 香港園境師學會 /

HKIUD 香港城市設計學會

RPP 註冊專業規劃師

Others 其他 .....



on behalf of  
代表

Allgain Land Planning Limited

Company 公司 /  Organisation Name and Chop (if applicable) 機構名稱及蓋章（如適用）

Date 日期

26/01/2024

(DD/MM/YYYY 日/月/年)

**Remark 備註**

The materials submitted in this application and the Board's decision on the application would be disclosed to the public. Such materials would also be uploaded to the Board's website for browsing and free downloading by the public where the Board considers appropriate.

委員會會向公眾披露申請人所遞交的申請資料和委員會對申請所作的決定。在委員會認為合適的情況下，有關申請資料亦會上載至委員會網頁供公眾免費瀏覽及下載。

**Warning 警告**

Any person who knowingly or wilfully makes any statement or furnish any information in connection with this application, which is false in any material particular, shall be liable to an offence under the Crimes Ordinance.

任何人在明知或故意的情況下，就這宗申請提出在任何要項上是虛假的陳述或資料，即屬違反《刑事罪行條例》。

**Statement on Personal Data 個人資料的聲明**

1. The personal data submitted to the Board in this application will be used by the Secretary of the Board and Government departments for the following purposes:

委員會就這宗申請所收到的個人資料會交給委員會秘書及政府部門，以根據《城市規劃條例》及相關的城市規劃委員會規劃指引的規定作以下用途：

(a) the processing of this application which includes making available the name of the applicant for public inspection when making available this application for public inspection; and

處理這宗申請，包括公布這宗申請供公眾查閱，同時公布申請人的姓名供公眾查閱；以及

(b) facilitating communication between the applicant and the Secretary of the Board/Government departments.

方便申請人與委員會秘書及政府部門之間進行聯絡。

2. The personal data provided by the applicant in this application may also be disclosed to other persons for the purposes mentioned in paragraph 1 above.

申請人就這宗申請提供的個人資料，或亦會向其他人士披露，以作上述第 1 段提及的用途。

3. An applicant has a right of access and correction with respect to his/her personal data as provided under the Personal Data (Privacy) Ordinance (Cap. 486). Request for personal data access and correction should be addressed to the Secretary of the Board at 15/F, North Point Government Offices, 333 Java Road, North Point, Hong Kong.

根據《個人資料(私隱)條例》(第 486 章)的規定，申請人有權查閱及更正其個人資料。如欲查閱及更正個人資料，應向委員會秘書提出有關要求，其地址為香港北角渣華道 333 號北角政府合署 15 樓。

## Gist of Application 申請摘要

(Please provide details in both English and Chinese as far as possible. This part will be circulated to relevant consultees, uploaded to the Town Planning Board's Website for browsing and free downloading by the public and available at the Planning Enquiry Counters of the Planning Department for general information.)

(請盡量以英文及中文填寫。此部分將會發送予相關諮詢人士、上載至城市規劃委員會網頁供公眾免費瀏覽及下載及於規劃署規畫資料查詢處供一般參閱。)

Application No. 申請編號	(For Official Use Only) (請勿填寫此欄)
Location/address 位置/地址	元朗錦田馬鞍崗第113約地段第1595號(部份) Lot 1595 (Part) in D.D.113, Ma On Kong, Kam Tin, Yuen Long
Site area 地盤面積	1930 sq. m 平方米 <input checked="" type="checkbox"/> About 約 (includes Government land of 包括政府土地 0 sq. m 平方米 <input type="checkbox"/> About 約)
Plan 圖則	Approved Kam Tin South Outline Zoning Plan No. S/YL-KTS/15 錦田南分區計劃大綱核准圖編號 S/YL-KTS/15
Zoning 地帶	Agriculture 「農業」
Type of Application 申請類別	<input checked="" type="checkbox"/> Temporary Use/Development in Rural Areas or Regulated Areas for a Period of 位於鄉郊地區或受規管地區的臨時用途/發展為期 <input checked="" type="checkbox"/> Year(s) 年 <u>3</u> <input type="checkbox"/> Month(s) 月 _____ <input type="checkbox"/> Renewal of Planning Approval for Temporary Use/Development in Rural Areas or Regulated Areas for a Period of 位於鄉郊地區或受規管地區臨時用途/發展的規畫許可續期為期 <input type="checkbox"/> Year(s) 年 _____ <input type="checkbox"/> Month(s) 月 _____
Applied use/ development 申請用途/發展	擬議臨時動物寄養所及填土工程 Proposed Temporary Animal Boarding Establishment and Land Filling

(i) Gross floor area and/or plot ratio 總樓面面積及／或地積比率		sq.m 平方米	Plot Ratio 地積比率
	Domestic 住用	0 <input type="checkbox"/> About 約 <input type="checkbox"/> Not more than 不多於	0 <input type="checkbox"/> About 約 <input type="checkbox"/> Not more than 不多於
	Non-domestic 非住用	908 <input checked="" type="checkbox"/> About 約 <input type="checkbox"/> Not more than 不多於	0.47 <input checked="" type="checkbox"/> About 約 <input type="checkbox"/> Not more than 不多於
(ii) No. of blocks 幢數	Domestic 住用	0	
	Non-domestic 非住用	8	
(iii) Building height/No. of storeys 建築物高度／層數	Domestic 住用	0	<input type="checkbox"/> (Not more than 不多於) m 米
		0	<input type="checkbox"/> (Not more than 不多於) Storeys(s) 層
	Non-domestic 非住用	7	<input checked="" type="checkbox"/> (Not more than 不多於) m 米
		2	<input checked="" type="checkbox"/> (Not more than 不多於) Storeys(s) 層
(iv) Site coverage 上蓋面積	40.8 %		<input checked="" type="checkbox"/> About 約
(v) No. of parking spaces and loading / unloading spaces 停車位及上落客貨車位數目	Total no. of vehicle parking spaces 停車位總數		0
	Private Car Parking Spaces 私家車車位		0
		Motorcycle Parking Spaces 電單車車位	0
		Light Goods Vehicle Parking Spaces 輕型貨車泊車位	0
		Medium Goods Vehicle Parking Spaces 中型貨車泊車位	0
		Heavy Goods Vehicle Parking Spaces 重型貨車泊車位	0
		Others (Please Specify) 其他 (請列明)	0
		_____	
		_____	
		Total no. of vehicle loading/unloading bays/lay-bys 上落客貨車位／停車處總數	1
		Taxi Spaces 的士車位	0
		Coach Spaces 旅遊巴車位	0
		Light Goods Vehicle Spaces 輕型貨車車位	1
		Medium Goods Vehicle Spaces 中型貨車車位	0
		Heavy Goods Vehicle Spaces 重型貨車車位	0
		Others (Please Specify) 其他 (請列明)	0
		_____	
		_____	

<b>Submitted Plans, Drawings and Documents 提交的圖則、繪圖及文件</b>		
	<u>Chinese</u> 中文	<u>English</u> 英文
<b><u>Plans and Drawings 圖則及繪圖</u></b>		
Master layout plan(s)/Layout plan(s) 總綱發展藍圖／布局設計圖	<input type="checkbox"/>	<input checked="" type="checkbox"/>
Block plan(s) 樓宇位置圖	<input type="checkbox"/>	<input type="checkbox"/>
Floor plan(s) 樓宇平面圖	<input type="checkbox"/>	<input type="checkbox"/>
Sectional plan(s) 截視圖	<input type="checkbox"/>	<input type="checkbox"/>
Elevation(s) 立視圖	<input type="checkbox"/>	<input type="checkbox"/>
Photomontage(s) showing the proposed development 顯示擬議發展的合成照片	<input type="checkbox"/>	<input type="checkbox"/>
Master landscape plan(s)/Landscape plan(s) 園境設計總圖／園境設計圖	<input type="checkbox"/>	<input type="checkbox"/>
Others (please specify) 其他（請註明）	<input type="checkbox"/>	<input checked="" type="checkbox"/>
<hr/>		
Site Plan , Location Plan , Paved Ratio Plan		
<b><u>Reports 報告書</u></b>		
Planning Statement/Justifications 規劃綱領/理據	<input checked="" type="checkbox"/>	<input type="checkbox"/>
Environmental assessment (noise, air and/or water pollutions) 環境評估（噪音、空氣及／或水的污染）	<input type="checkbox"/>	<input type="checkbox"/>
Traffic impact assessment (on vehicles) 就車輛的交通影響評估	<input type="checkbox"/>	<input type="checkbox"/>
Traffic impact assessment (on pedestrians) 就行人的交通影響評估	<input type="checkbox"/>	<input type="checkbox"/>
Visual impact assessment 視覺影響評估	<input type="checkbox"/>	<input type="checkbox"/>
Landscape impact assessment 景觀影響評估	<input type="checkbox"/>	<input type="checkbox"/>
Tree Survey 樹木調查	<input type="checkbox"/>	<input type="checkbox"/>
Geotechnical impact assessment 土力影響評估	<input type="checkbox"/>	<input type="checkbox"/>
Drainage impact assessment 排水影響評估	<input type="checkbox"/>	<input type="checkbox"/>
Sewerage impact assessment 排污影響評估	<input type="checkbox"/>	<input type="checkbox"/>
Risk Assessment 風險評估	<input type="checkbox"/>	<input type="checkbox"/>
Others (please specify) 其他（請註明）	<input checked="" type="checkbox"/>	<input type="checkbox"/>
<u>預計輕型貨車進出流量報告</u>		
<hr/>		
Note: May insert more than one 「✓」. 註：可在多於一個方格內加上「✓」號		

Note: The information in the Gist of Application above is provided by the applicant for easy reference of the general public. Under no circumstances will the Town Planning Board accept any liabilities for the use of the information nor any inaccuracies or discrepancies of the information provided. In case of doubt, reference should always be made to the submission of the applicant.

註：上述申請摘要的資料是由申請人提供以方便市民大眾參考。對於所載資料在使用上的問題及文義上的歧異，城市規劃委員會概不負責。若有任何疑問，應查閱申請人提交的文件。

根據《城市規劃條例》(第 131 章)

第 16 條遞交的許可申請

新界元朗錦田馬鞍崗第 113 約地段第 1595 號(部份)

擬議臨時動物寄養所 (為期 3 年) 及填土工程

**申請報告書及擬議發展的計劃細節**

# 目 錄

1. 擬議發展細節-----P.1
2. 申請原因-----P.2
3. 擬議動物寄養所的運作-----P.3
4. 擬議發展計劃的各方面影響-----P.4-6

## 擬議發展細節

1. 申請人現根據《城市規劃條例》(第 131 章)第 16 條，提交有關新界元朗錦田馬鞍崗第 113 約地段第 1595 號(部份)的規劃申請，擬在上述地段申請為期三年的臨時動物寄養所及填土工程。
2. 申請地點位於元朗錦田錦河路附近，在《錦田南分區計劃大綱核准圖編號 S/YL-KTS/15》上劃為「農業」用途。
3. 申請地盤面積為約 1,930 平方米，上蓋總面積為 788 平方米，露天地方面積為 1,142 平方米，上蓋覆蓋率為 40.8%。
4. 申請地點將設有八個構築物，用途及面積請參考附件的 List of Structures。
5. 擬議發展涉及部份填土範圍，填土面積約 950 平方米，填土物料為混凝土，厚度不超過 0.2 米，填土工程主要用作固定構築物和上落貨車輛停泊及掉頭用途。
6. 申請地點涉及 1 個輕型貨車上落貨車位，只作臨時上落貨用途，不會用作長期停泊車輛。
7. 擬議動物寄養所接受的動物種類：貓及狗，只涉及寄養服務，讓寵物有足夠的空間進食、運動、排便、自由地走動和睡覺。
8. 擬議動物寄養所預計每天最多可以寄養 20 隻貓和狗。
9. 擬議動物寄養所不涉及任何動物的繁殖和寄賣轉售等服務。
10. 申請地點可從錦田錦河路經一條鄉村地區道路前往，擬議發展的營運時間為星期一至星期日上午九時至下午六時，包括公眾假期。
11. 在營運時間內，寵物主人需要經電話預約，才能前來視察環境或帶寵物入住。
12. 在營運時間內，申請人或職員會給予寄養動物適當的護理和照顧。
13. 在非營運時間內，動物寄養所不會對外開放，申請人也會聘請職員輪班照顧寵物。

# 申請原因

1. 申請地點是「農業」地帶，而擬議用途為動物寄養所，申請用途屬「農業」的「第二欄用途」，與規劃意向相符，和周邊環境及用途協調。
2. 擬議發展只是臨時三年的性質，城市規劃委員會曾批准元朗錦田南「農業」用途土地地段作相同用途（參考規劃申請編號：A/YL-KTS/868、A/YL-KTS/869、A/YL-KTS/882 及 A/YL-KTS/978 等），因此申請人懇請城市規劃委員會對本申請作出相同的對待。
3. 申請用途不會破壞土地上的一草一木，香港愈來愈多人養寵物，有時主人需要出國旅行或公幹或家中裝修，寄養到朋友或親戚家有時不太方便，他們就會選擇帶寵物到寵物酒店寄養，所以需求十分大。
4. 申請用途不會影響天然環境，不會砍伐樹木，不會對周邊地區及環境帶來重大負面影響。
5. 擬議發展涉及部份填土範圍，用作固定構築物及車輛掉頭用途，不會破壞天然環境，不會砍伐樹木，不會對周邊地區及環境帶來負面影響。
6. 如獲城規會批准，申請人將會正規向漁農自然護理署(漁護署)申請動物寄養所牌照，合法經營動物寄養服務。

根據以上各點，申請人誠意懇求城市規劃委員會寬大批准新界元朗錦田馬鞍崗第 113 約地段第 1595 號(部份)作為期不超過三年的擬議臨時動物寄養所及填土工程。



# 擬議動物寄養所的運作

1. 擬議動物寄養所是涉及商業營運的，涉及收費。
2. 擬議動物寄養所預計會有一個臨時流動式洗手間。
3. 擬議動物寄養所的三个上蓋，將會由臨時物料搭建，而且是四邊都密封的（會預留門口出入），到時會安裝合適數量的窗戶和抽氣扇，確保室內抽風正常，空氣流通。
4. 擬議動物寄養所內寄養的動物是會通宵留宿的。
5. 擬議動物寄養所的對外開放時間為早上 9 時至晚上 6 時，此時間以外不對外開放，而職員會輪更上班（職員實際上班時間為早上 7 時至晚上 8 時），職員在下班前，會安置好所有寄養的動物，然後就會離開，不會有職員通宵留宿。
6. 動物是會在構築物 4、構築物 5 及構築物 6 通宵留宿的，申請人會把每隻動物安置在獨立的籠子內，確保每隻動物的安全和有獨立的休息地方。
7. 訪客需要提先致電預約，每天預計不會多於 10 名訪客，同一時段不會多於 2 名訪客。由於擬議申請地點沒有停車位，只得 1 個臨時上落貨位，如親友駕車前來，需在申請地點臨時上落貨位放下訪客和貓狗，之後離開。

# 擬議發展計劃的各方面影響

## 1. 土地行政

申點地點涉及一個私家地段，不涉及任何政府土地。該地段為政府集體官契的農地，擬議發展涉及 8 個上蓋構築物，如申請獲城規會批准，申請人將會向地政處申請短期豁免書。

## 2. 擬議發展的入口

申請地點可從錦田錦河路經鄉村地區道路前往，入口設有約 8 米闊的大閘讓車輛駛進動物寄養所。

## 3. 擬議發展的交通安排

- 申請用途只提供一個輕型貨車的上落車位，不設任何停泊車位。
- 擬議動物寄養所將會採用預約模式運作，主人需要提前在網上或電話預約才能前往申請地點，訪客可請親友駕車前來，但需在申請地點臨時上落貨位放下訪客和貓狗，之後離開。
- 擬議動物寄養所每天預計不會多於 10 名訪客，而同一時段不會多於 2 名訪客（辦理同 1 隻動物的主人），申請人認為一個臨時上落貨位置是足夠的，申請人預計不會每天都 Full Booking，申請人也會選擇在沒有訪客到訪期間為動物寄養所進行貨物補及，例如貓糧狗糧尿墊或寵物用品等等。
- 申請人會在營業時間內安排職員負責管理申請地點的出入口車輛流量管制，每次有訪客車輛或送貨車輛要進入申請地點時，都需預先 30 分鐘通知該職員，等職員視察現場後，確保申請地點內有空置車位，才通知司機可以在指定時間內進入申請地點，而該職員亦會站在申請地點的出入口協調車輛出入，指揮交通，確保不會有車輛排隊阻塞出

入口或周邊地方。

- 申請人會在營業時間內，安排職員負責管理申請地點出入口的交通，並會在申請地點的入口安裝車輛出入感應警報器。每當有車輛靠近申請地點出入口時，警報器會發出聲響，提醒周邊行人這裡將有車輛出入，叫他們注意路面交通。

#### 4. 環境方面

申請人會按照環保署對臨時露天農場及上蓋的技術指引，將對周邊環境的影響減到最低。

#### 5. 空氣方面

申請地點是臨時動物寄養所，不會對空氣造成污染。

#### 6. 噪音方面

申請人不會在申請地點使用公共廣播系統、吹哨子、使用手提揚聲器或任何形式的擴音系統。

申請地點是臨時動物寄養所，入夜後動物大多都已休息，而 24 小時有職員輪班照顧狗隻的需要，盡量減少狗隻吠的情況。附近主要都是露天存放及港口後勤用途，較少民居，不會為居民帶來重大的噪音影響。

動物大部份時間會留在構築物 4、構築物 5 及構築物 6 內，職員每天下午會帶動物到外面的空地散步（每次最多會有三隻動物同時在空地散步），職員會看管動物，確保動物不會逃跑出去。如狗隻於戶外進行活動時，職員將會為狗隻戴上狗面罩，以確保安全。

申請人會在構築物 4、構築物 5 及構築物 6 加上隔音棉，盡量減少噪音。

#### 7. 排污方面

申請用途涉及一個流動洗手間，申請地點不會興建任何化糞池，申請人

會租用流動洗手間供訪客和職員使用，並安排清潔公司每星期前來清潔 1-2 次，以確保衛生。至於動物因排泄產生的廢物廢水，也會交由環保吸糞公司一併處理清洗。



#### 8. 渠務方面

申請人會將按照渠務處的指引和要求建造雨水排水渠，不會影響周邊環境。

#### 9. 消防方面

申請人會將按照消防處的指引和要求放置消防裝置。

申請人承諾如獲城規會批准擬議用途，將會盡力減少對周邊環境影響，並承諾在規劃許可到期後，還原申請地點。

懇請城市規劃委員會寬大批准新界元朗錦田馬鞍崗第 113 約地段第 1595 號(部份)作為期不超過三年的臨時動物寄養所及填土工程。

根據城市規劃條例第 16 條作出規劃許可申請  
擬在元朗錦田馬鞍崗第 113 約地段第 1595 號(部份)  
作為期三年的臨時動物寄養所及填土工程



預計輕型貨車進出流量報告  
( 星期一至星期日及公眾假期 )

時間	進入 ( 輛 )	離開 ( 輛 )
9 : 00 – 10 : 00	0	0
10 : 00 – 11 : 00	0	0
11 : 00 – 12 : 00	0	0
12 : 00 – 13 : 00	0	0
13 : 00 – 14 : 00	1	0
14 : 00 – 15 : 00	0	0
15 : 00 – 16 : 00	0	1
16 : 00 – 17 : 00	0	0
17 : 00 – 18 : 00	0	0
合計(輛)	1	1

申請地點尚未發展，以上數字為預算車輛進出場地記錄。

## List of Structures

Structure No.	Usage	Covered Area ( m <sup>2</sup> )	GFA ( m <sup>2</sup> )	Proposed Height
1	Reception	40	80	Not Exceeding 7 m ; 2 Storey
2	Site Office	40	80	Not Exceeding 7 m ; 2 Storey
3	Security and surveillance camera room	40	80	Not Exceeding 7 m ; 2 Storey
4	Animal Boarding Establishment	220	220	Not Exceeding 7 m ; 1 Storey
5	Animal Boarding Establishment	220	220	Not Exceeding 7 m ; 1 Storey
6	Animal Boarding Establishment	220	220	Not Exceeding 7 m ; 1 Storey
7	Portable Toilet	4	4	Not Exceeding 3 m ; 1 Storey
8	Meter Room	4	4	Not Exceeding 3 m ; 1 Storey
Total		788	908	

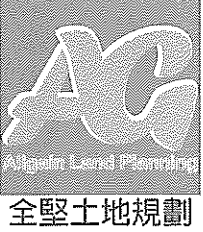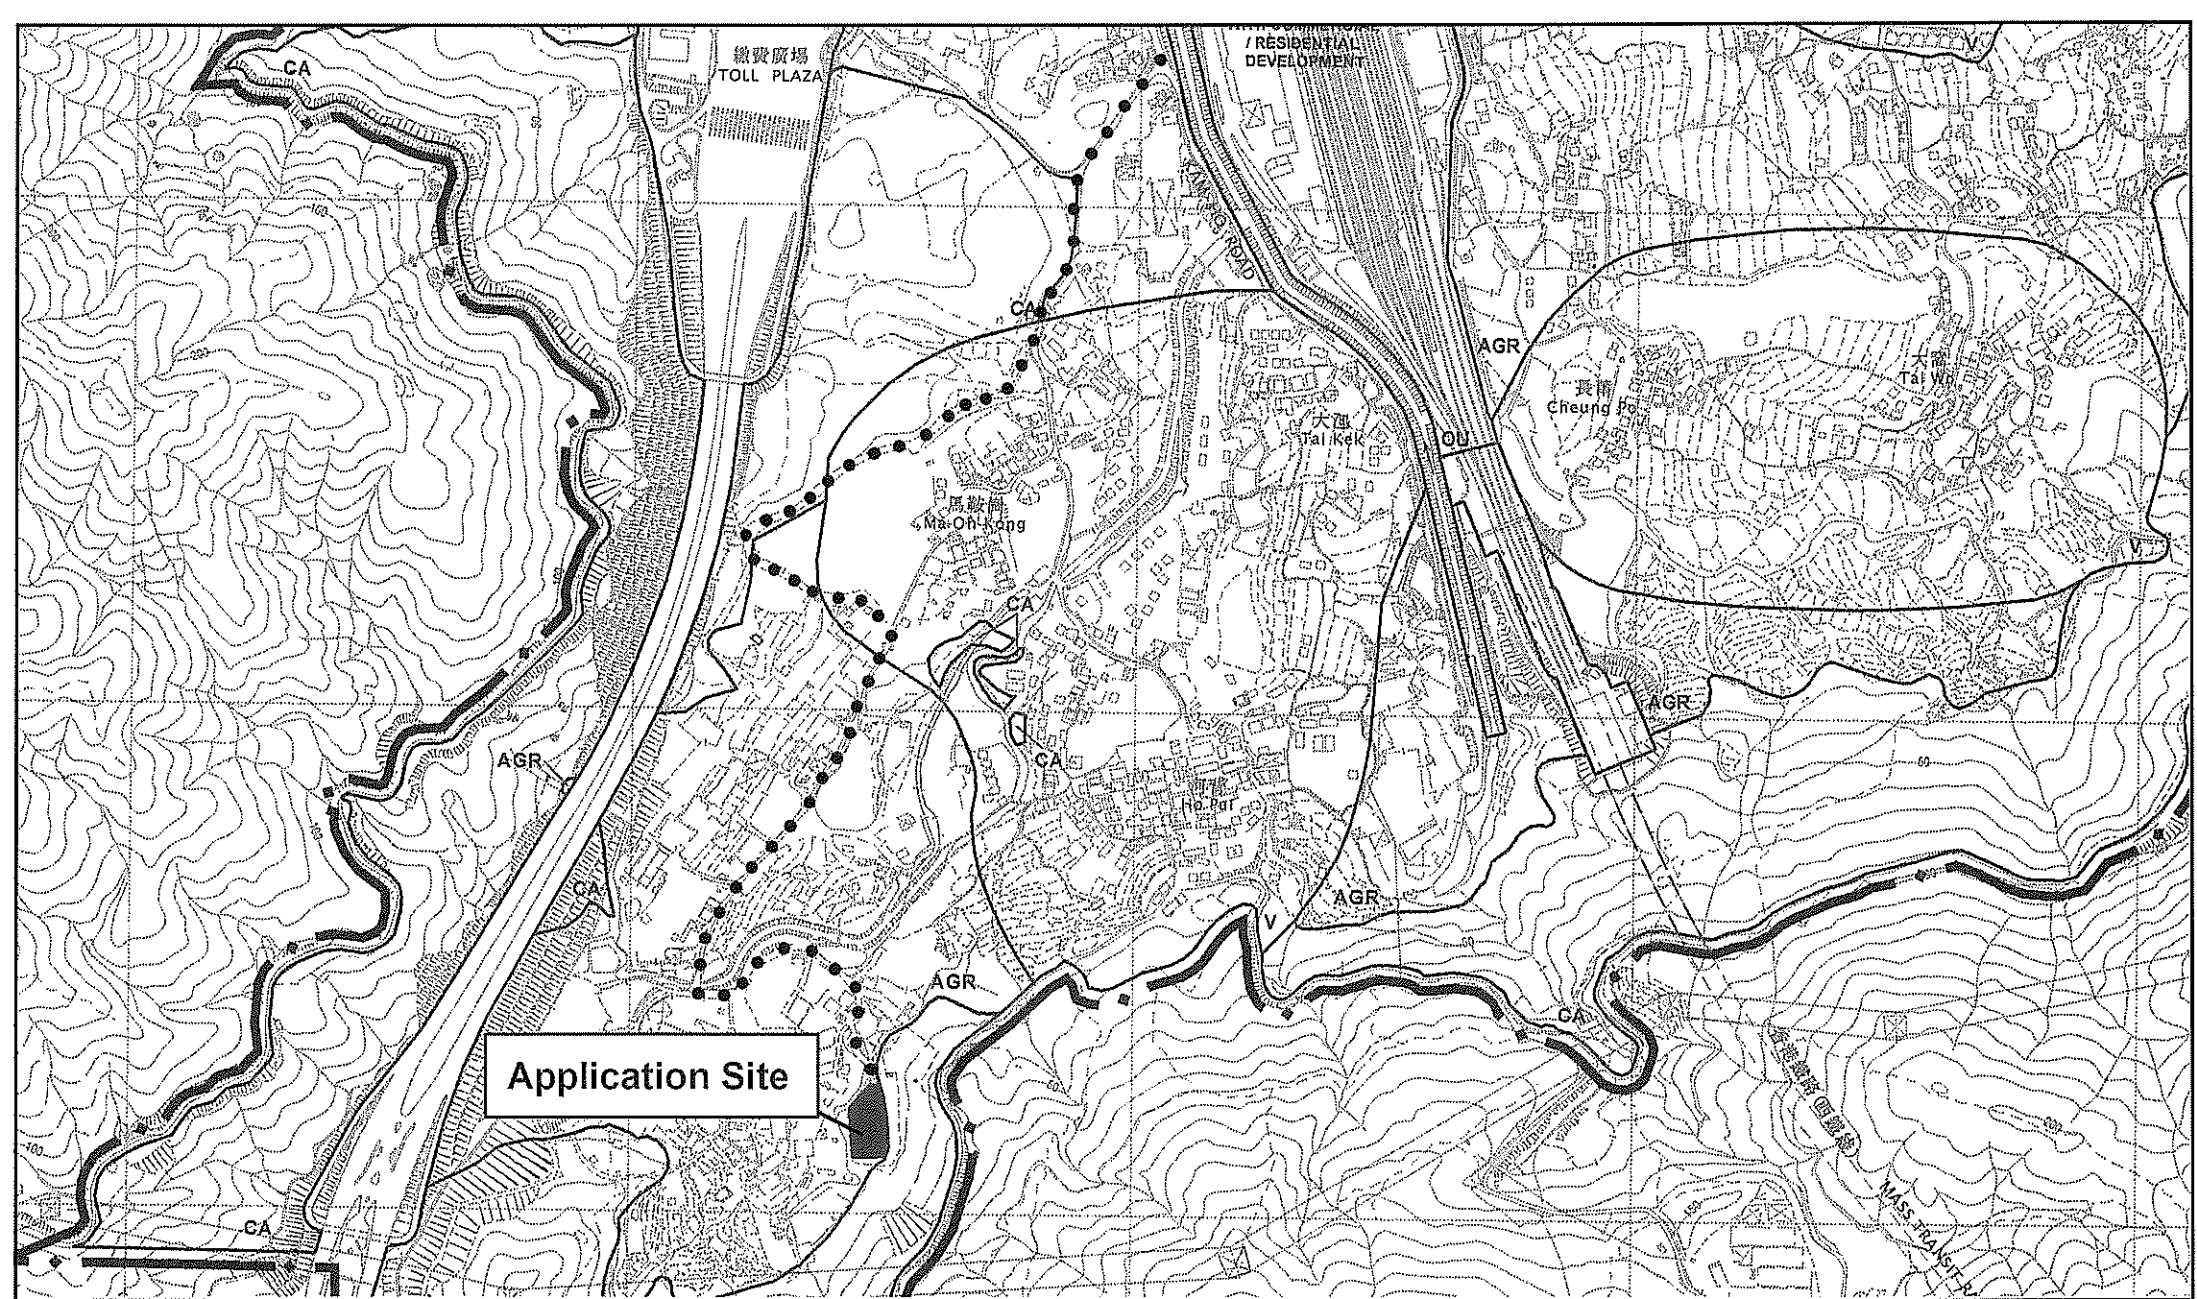


Project 項目名稱:  
**Proposed Temporary Animal Boarding Establishment and Land Filling for a Period of 3 Years at Lot 1595 (Part) in D.D.113, Ma On Kong, Kam Tin, Yuen Long**

Drawing Title 圖紙標題:  
**Location Plan**

Drawing No. 圖號:  
**20240123**

Remarks 備註:  
 ●●● Vehicular access leading from Kam Ho Road

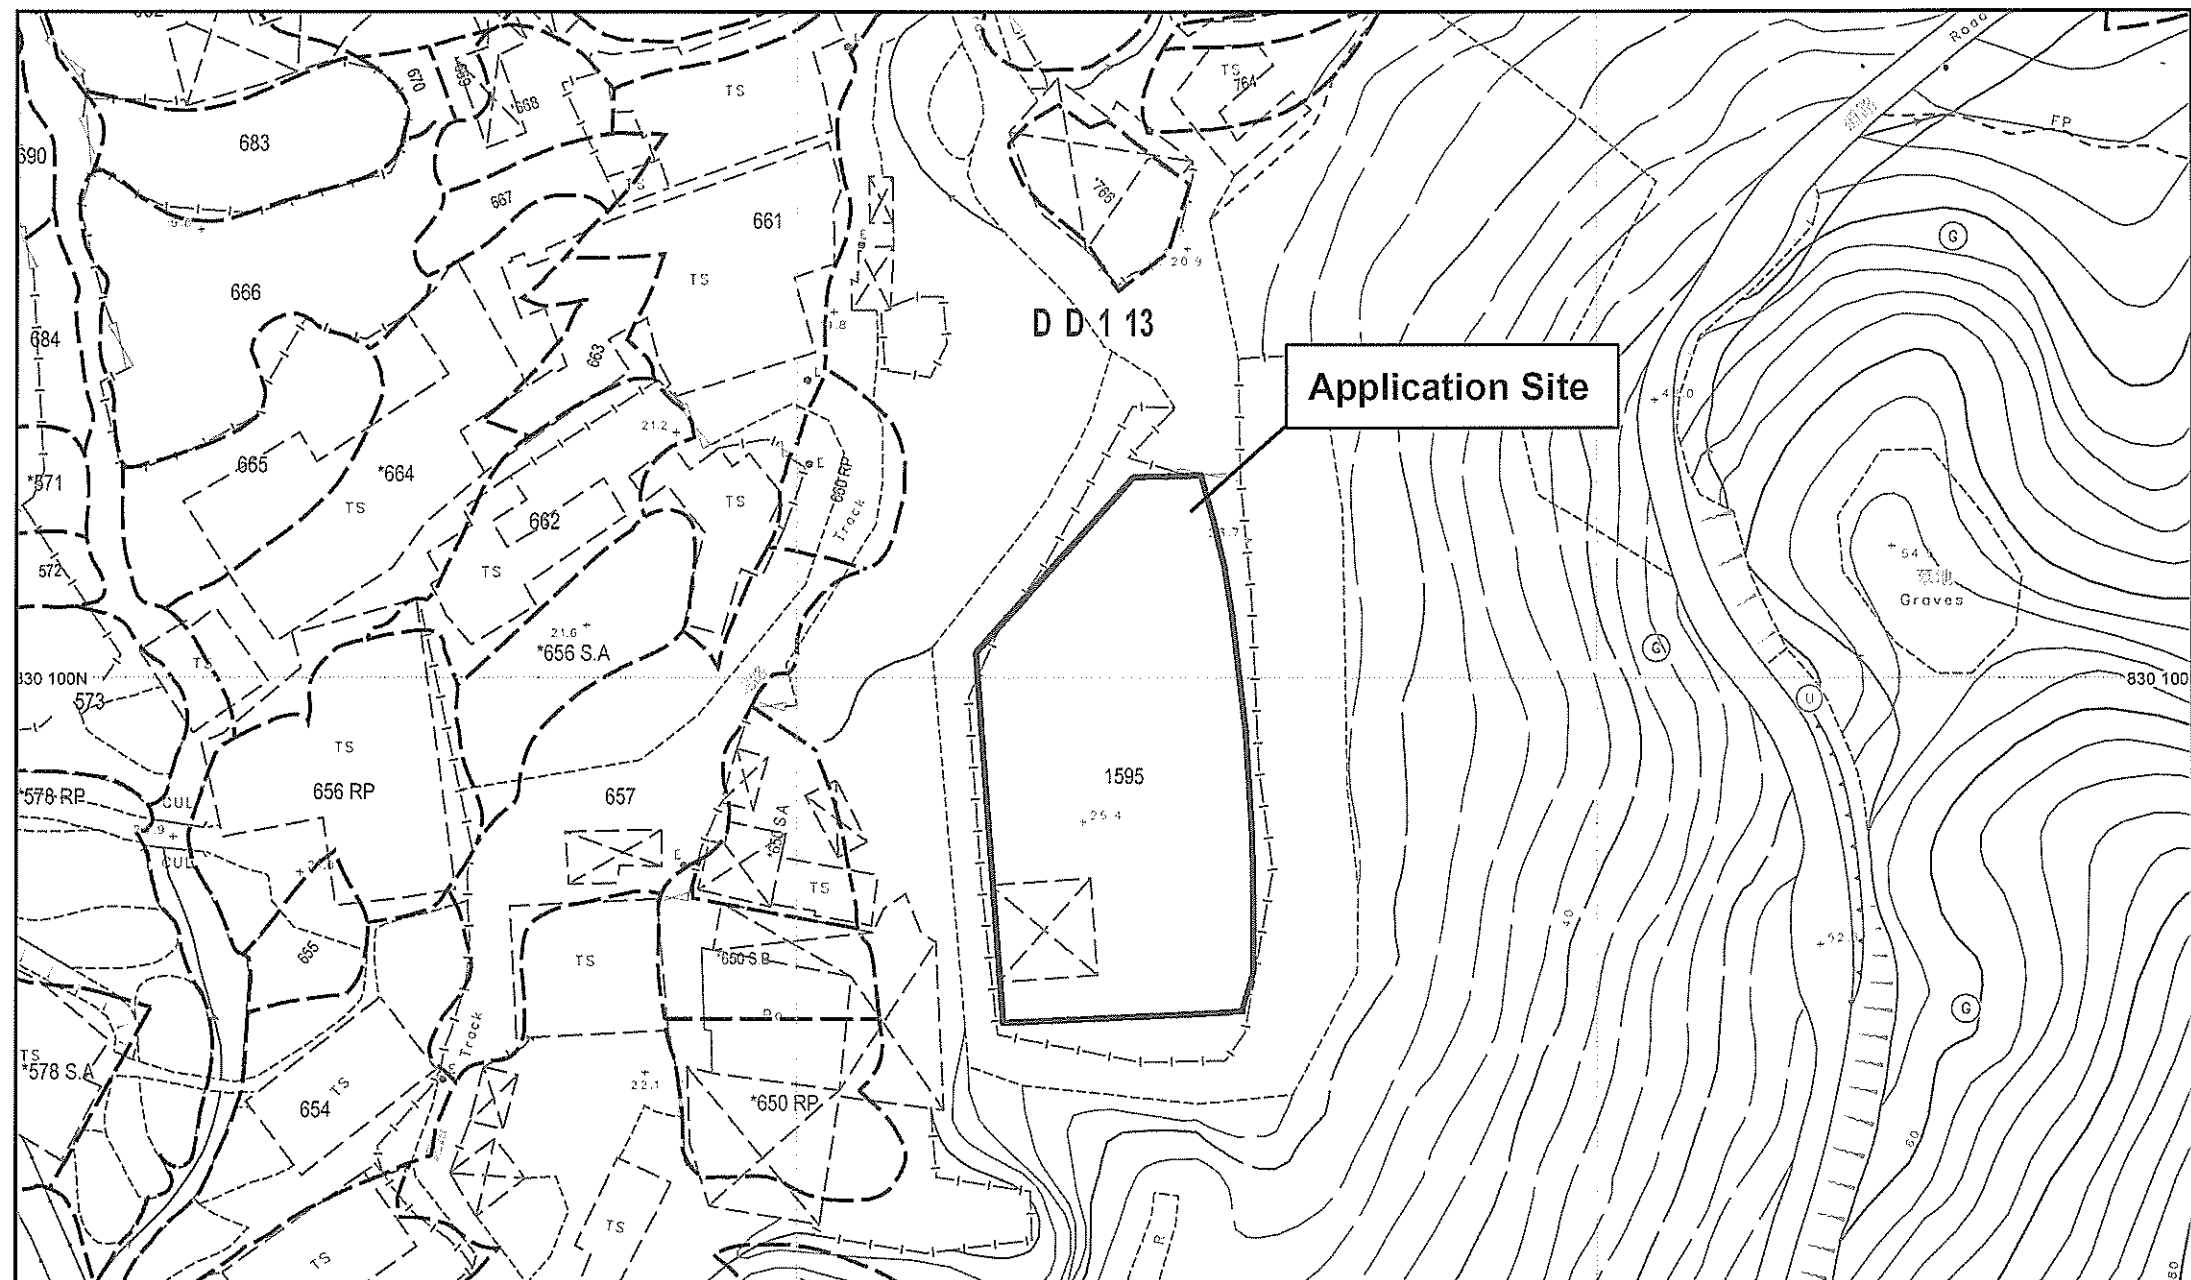

**Application Site**

D D 1 1 3

1595  
+26.4

+54  
墓地  
Graves



Project 項目名稱:  
**Proposed Temporary Animal Boarding Establishment and  
 Land Filling for a Period of 3 Years at Lot 1595 (Part) in  
 D.D.113, Ma On Kong, Kam Tin, Yuen Long**


Drawing Title 圖紙標題:  
**Site Plan**

---

Drawing No. 圖號:  
**20240123**

Remarks 備註:



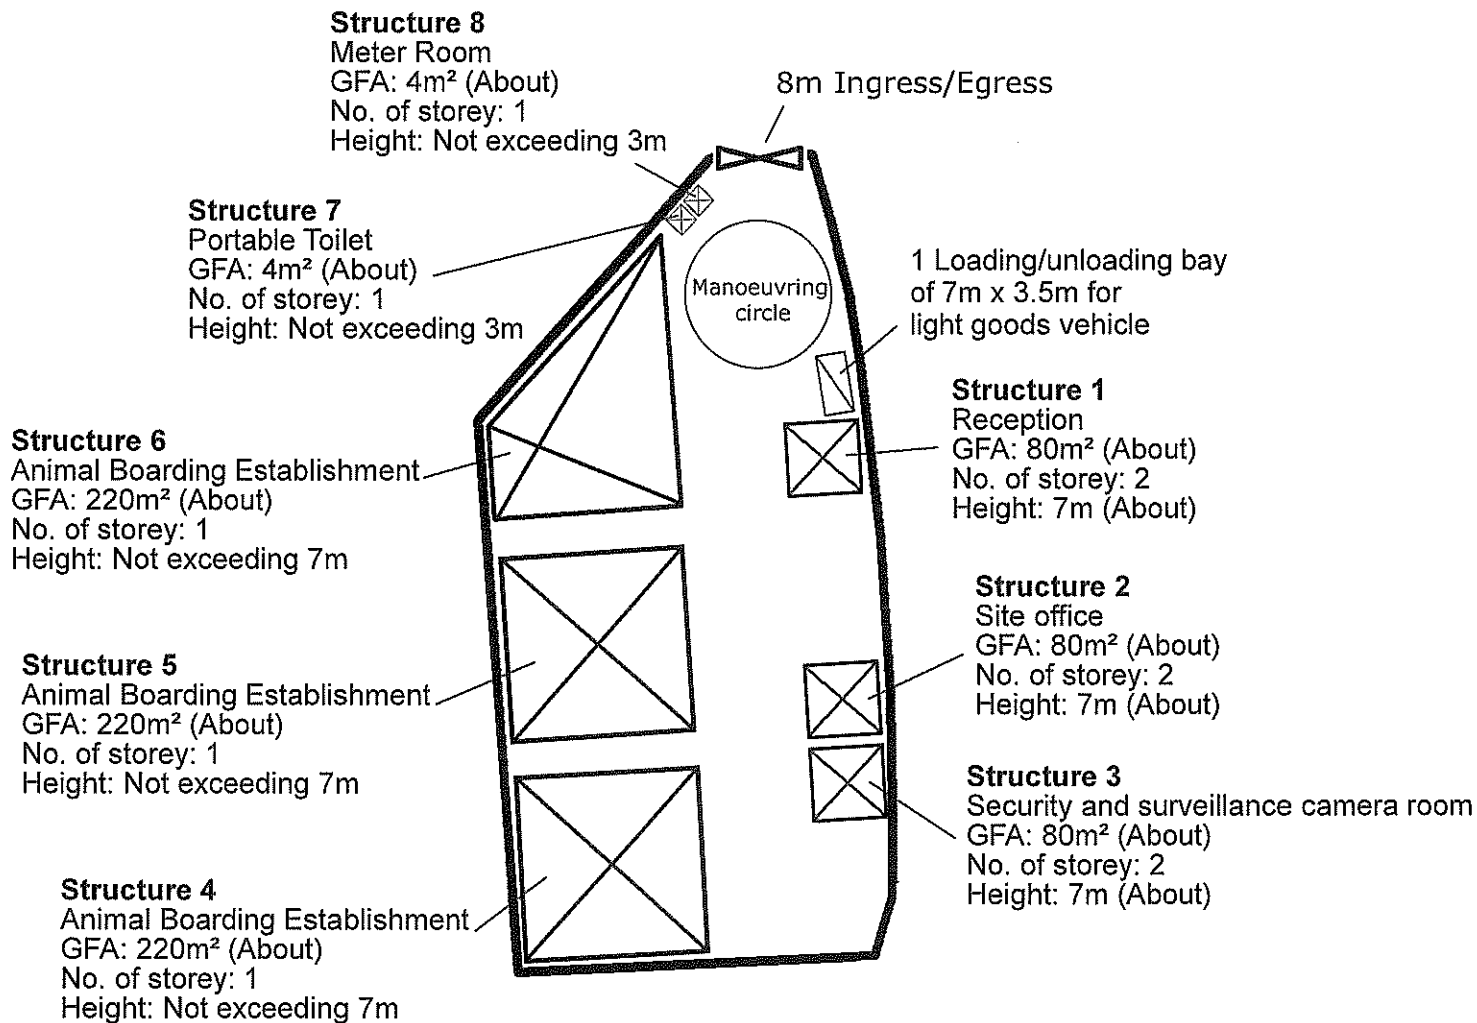


Project 項目名稱:

Proposed Temporary Animal Boarding Establishment and Land Filling for a Period of 3 Years at Lot 1595 (Part) in D.D.113, Ma On Kong, Kam Tin, Yuen Long

Drawing Title 圖紙標題:

Layout Plan

Remarks 備註:

 Light goods vehicle

 Structure

Drawing No. 圖號:

20240123



全堅土地規劃

8m Ingress/Egress

**Land Filling Area**

For site formation of structures and circulation path


Area: 950m<sup>2</sup> (ABOUT)

Existing site level: +25.4mPD (ABOUT)

Proposed site level: +25.6mPD (ABOUT)

Depth of land filling : No more than 0.2m

Land Filling Materials : Concrete

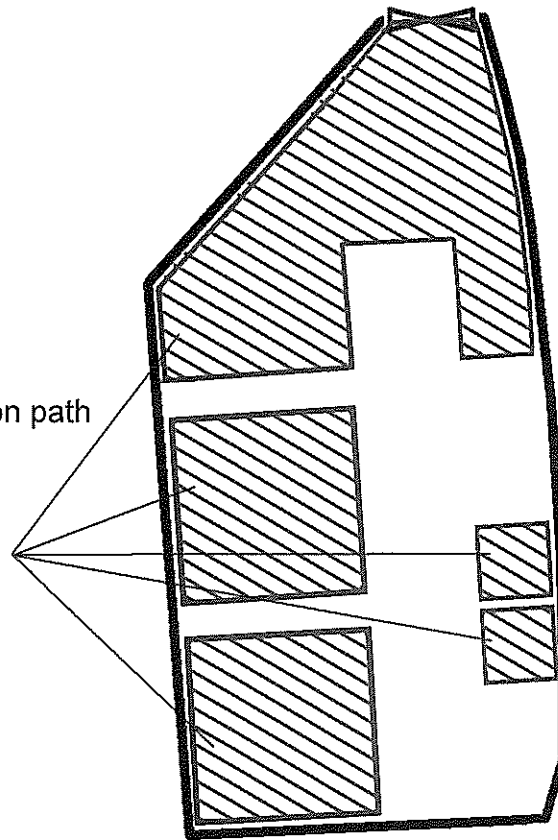

Project 項目名稱:

Proposed Temporary Animal Boarding Establishment and  
Land Filling for a Period of 3 Years at Lot 1595 (Part) in  
D.D.113, Ma On Kong, Kam Tin, Yuen Long

Drawing Title 圖紙標題:


Paved Ratio Plan

Remarks 備註:

 Land filling area

Drawing No. 圖號:

20240123

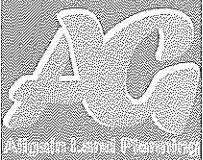

Allipoint Land Planning

全堅土地規劃