

Legend

 Vehicular Ingress / Egress


 **Parking space for light goods vehicle
(7m (L) x 3.5m (W))**

 Parking space for private cars
(5m (L) x 2.5m (W))

	Layout Plan Lots 756 S.A - 756 S.P and 756 RP in D.D. 9	Goldrich Planners & Surveyors Ltd.
August 2025		Plan 3a (P 25046)


參考編號
REFERENCE No. A/NE-KLH/658

繪圖 DRAWING A-1

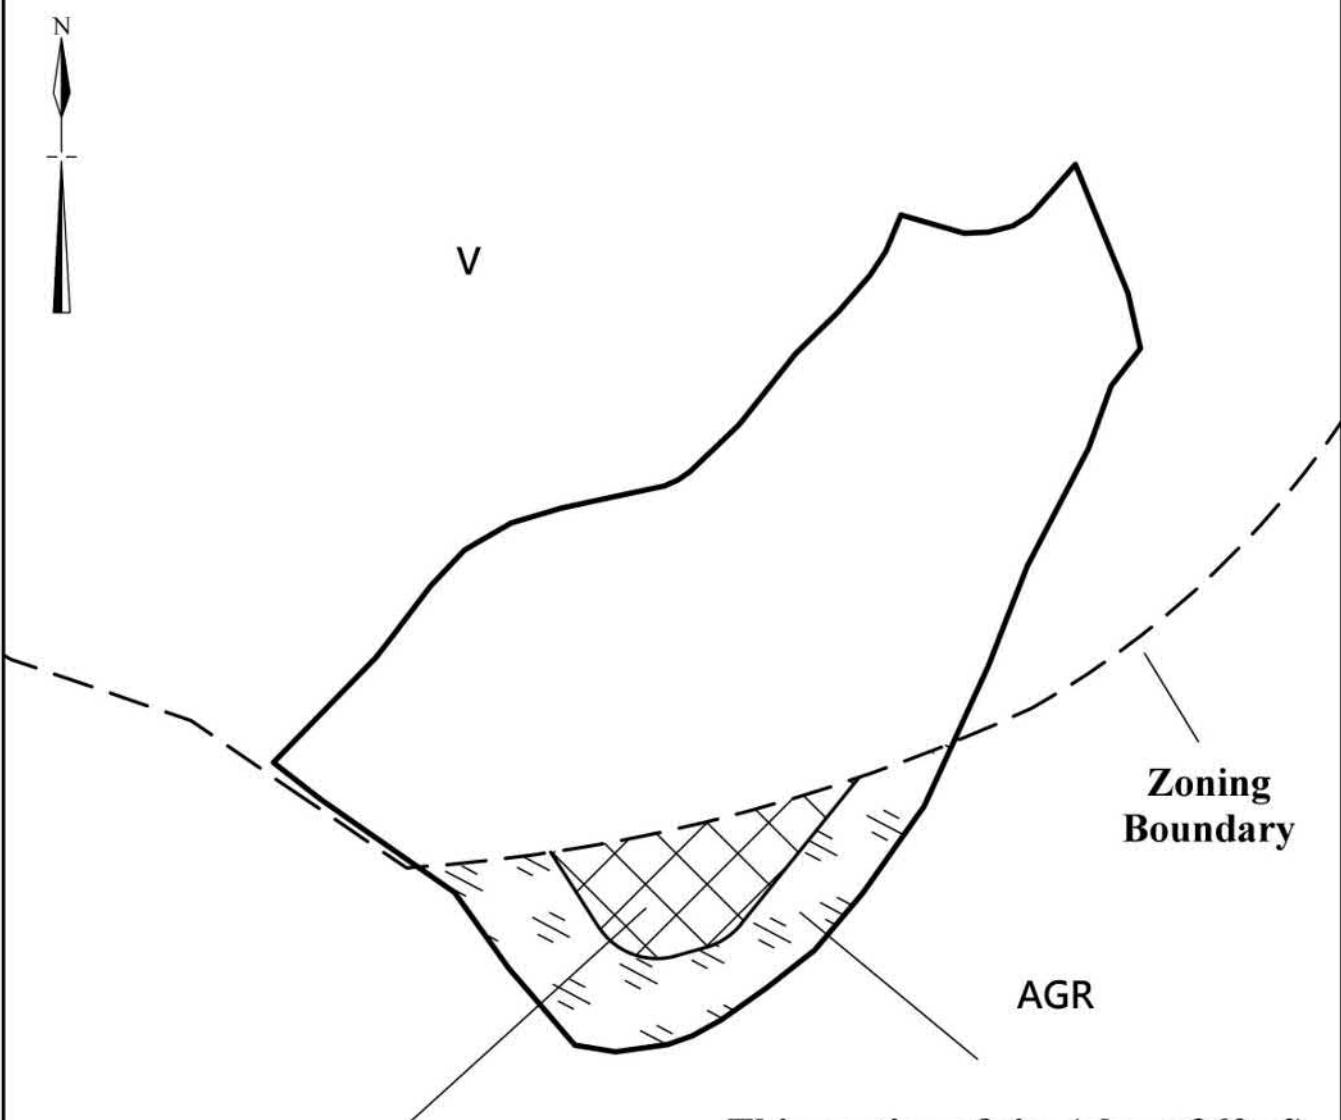


This application serves to regularize the existing hard paving of this portion of site(about 134m²) of about 0.2m in depth (from 31.5 mPD to 31.7 mPD) to provide waterproof surface for vehicle maneuvering

This portion of site (about 260m²) is proposed to be paved with asphalt in about 0.2m in depth (from 31.5 mPD to 31.7 mPD) to provide waterproof surface for vehicle maneuvering

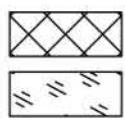

Paved Area(about): 134m²

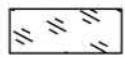

Proposed Paved Area(about): 260m²


Total Area(about): 394m²

July 2025	Plan Showing Proposed and Existing Filling of Land Lots 756 S.A - 756 S.P and 756 RP in D.D. 9	Goldrich Planners & Surveyors Ltd. Plan 5 (P 25046)
-----------	---	---



要覽圖 KEY PLAN

SCALE 1 : 50 000 比例尺

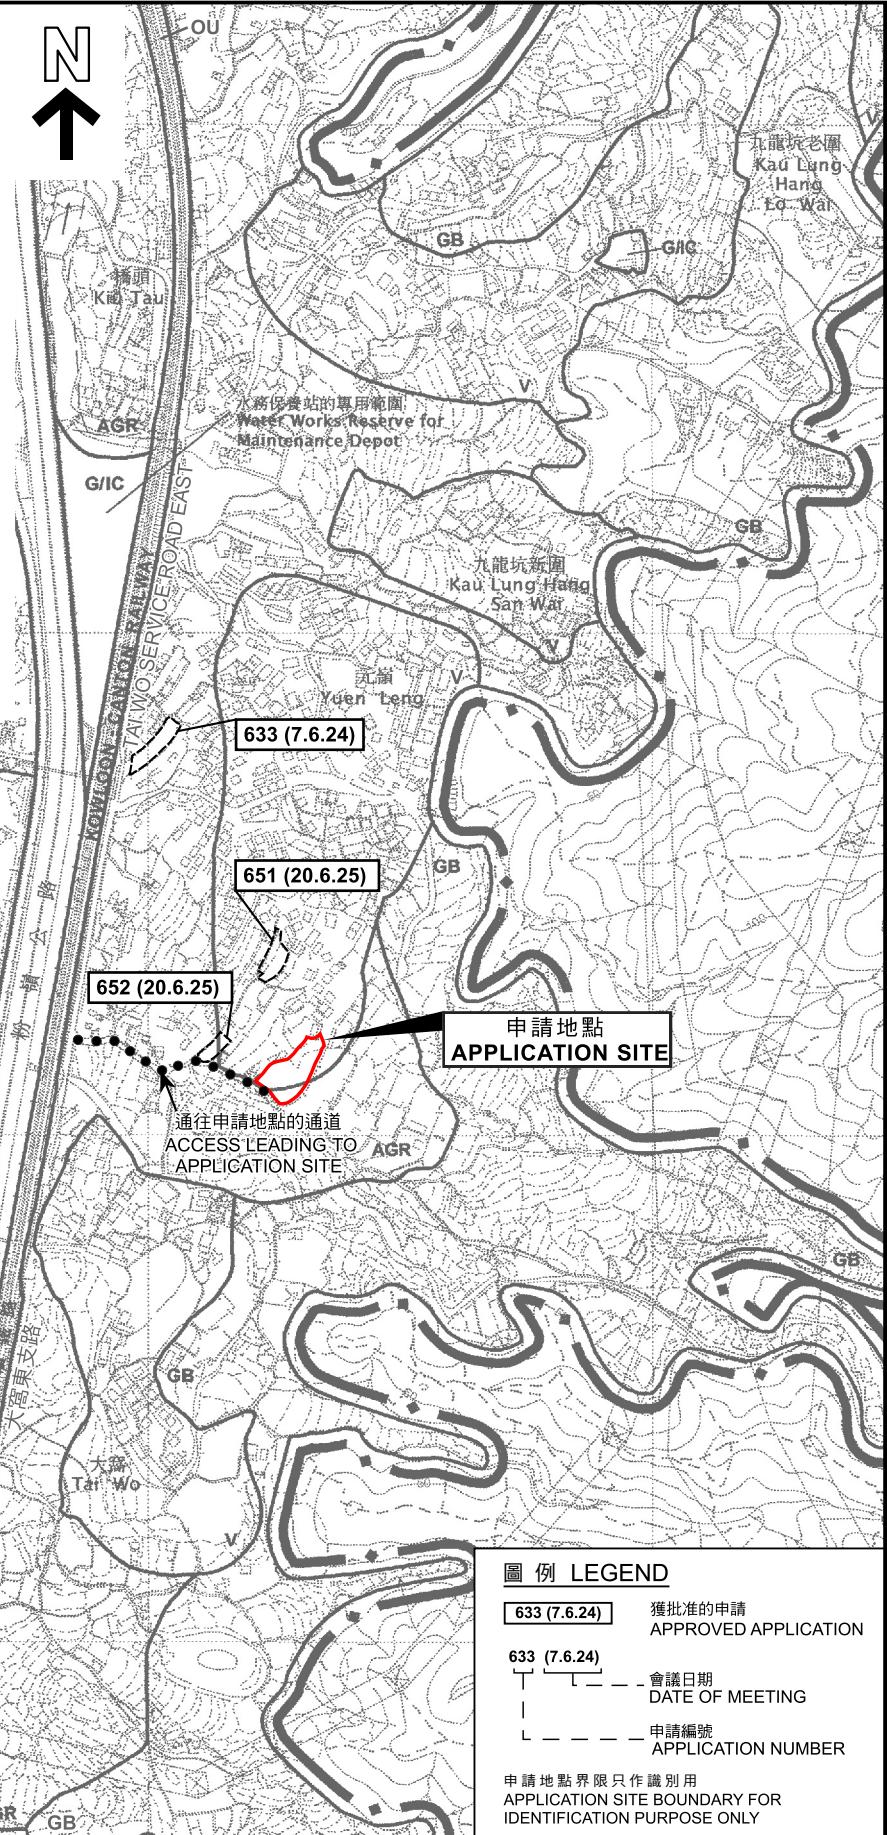

位置圖 LOCATION PLAN

擬議臨時公眾停車場（貨櫃車除外）及相關填土工程（為期3年）
新界大埔元嶺丈量約份第9約多個地段
PROPOSED TEMPORARY PUBLIC VEHICLE PARK
(EXCLUDING CONTAINER VEHICLE) AND ASSOCIATED FILLING OF LAND
FOR A PERIOD OF 3 YEARS
VARIOUS LOTS IN D.D. 9, YUEN LENG, TAI PO, NEW TERRITORIES

本摘要圖於2025年11月12日擬備，
所根據的資料為於2006年10月17日
核准的分區計劃大綱圖編號S/NE-KLH/11
EXTRACT PLAN PREPARED ON 12.11.2025
BASED ON OUTLINE ZONING PLAN
No. S/NE-KLH/11 APPROVED ON 17.10.2006

米 METRES 100 0 100 200 300 米 METRES


SCALE 1 : 7 500 比例尺



規劃署
Planning Department

參考編號
REFERENCE No.
A/NE-KLH/658

圖 PLAN
A-1

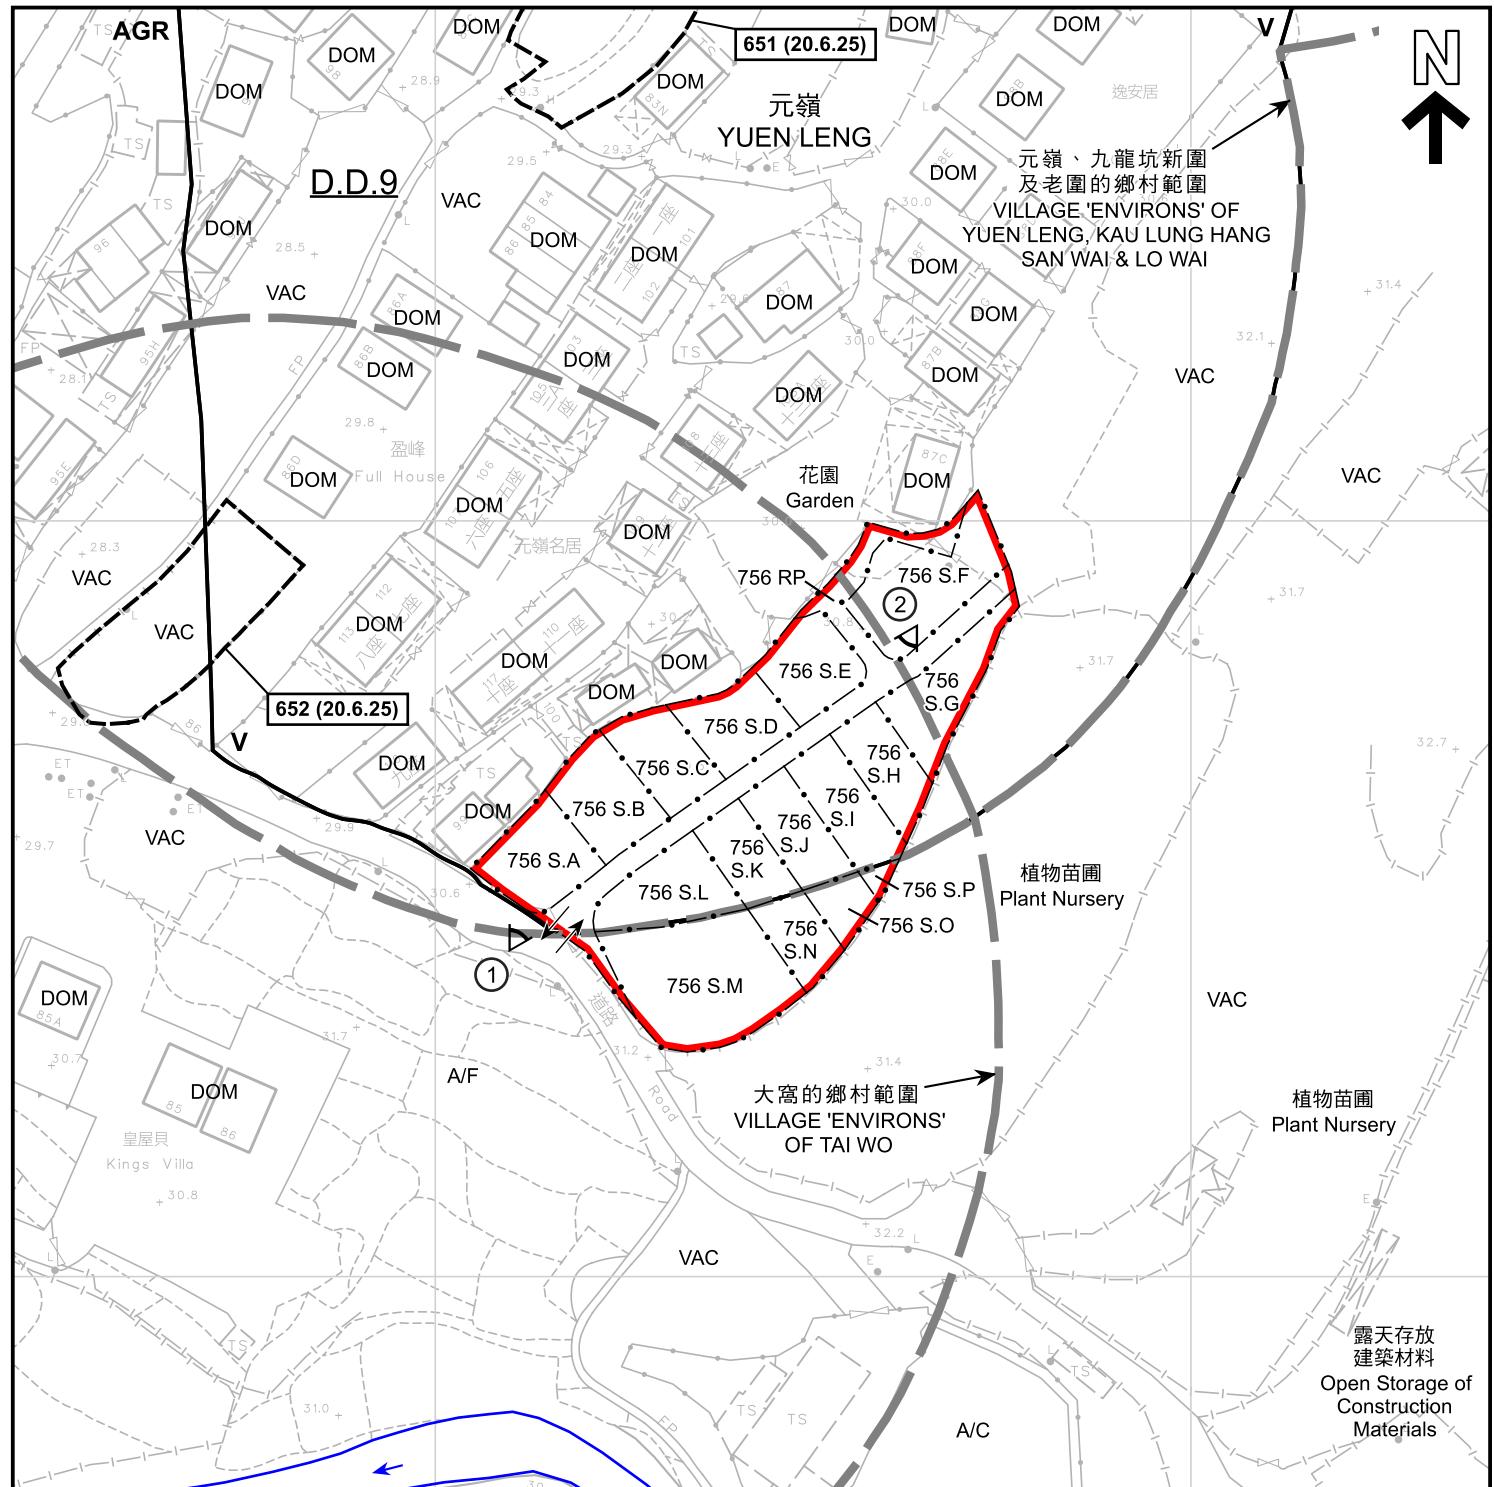

圖例 LEGEND				
申請地點（界線只作識別用） APPLICATION SITE (BOUNDARY FOR IDENTIFICATION PURPOSE ONLY)	A/C	常耕農地 ACTIVE AGRICULTURAL LAND	651 (20.6.25)	獲批准的申請 APPROVED APPLICATION
V 鄉村式發展 VILLAGE TYPE DEVELOPMENT	A/F	休耕農地 FALLOW AGRICULTURAL LAND	651 (20.6.25)	會議日期 DATE OF MEETING
AGR 農業 AGRICULTURE	DOM	住用構築物 DOMESTIC STRUCTURE		申請編號 APPLICATION NUMBER
GB 綠地帶 GREEN BELT	M/U	荒地 UNUSED LAND	L — — —	
具重要生態價值河溪 ECOLOGICALLY IMPORTANT STREAM	VAC	空置 VACANT		
	← →	入口/出口 INGRESS / EGRESS		
	① ↗	實地照片的觀景點 VIEWING POINT OF SITE PHOTO		

+ 33.8

平面圖 SITE PLAN

本摘要圖於2025年11月28日擬備，
所根據的資料為測量圖編號
3-SW-23B
EXTRACT PLAN PREPARED ON 28.11.2025
BASED ON SURVEY SHEET No.
3-SW-23B

擬議臨時公眾停車場（貨櫃車除外）及相關填土工程（為期3年）
新界大埔元嶺丈量約份第9號多個地段
PROPOSED TEMPORARY PUBLIC VEHICLE PARK
(EXCLUDING CONTAINER VEHICLE) AND ASSOCIATED FILLING OF LAND
FOR A PERIOD OF 3 YEARS
VARIOUS LOTS IN D.D. 9, YUEN LENG, TAI PO, NEW TERRITORIES


SCALE 1 : 1 000 比例尺
米 METRES 20 0 20 40 米 METRES



規劃署
Planning Department

參考編號
REFERENCE No.
A/NE-KLH/65

圖 PLAN A-2

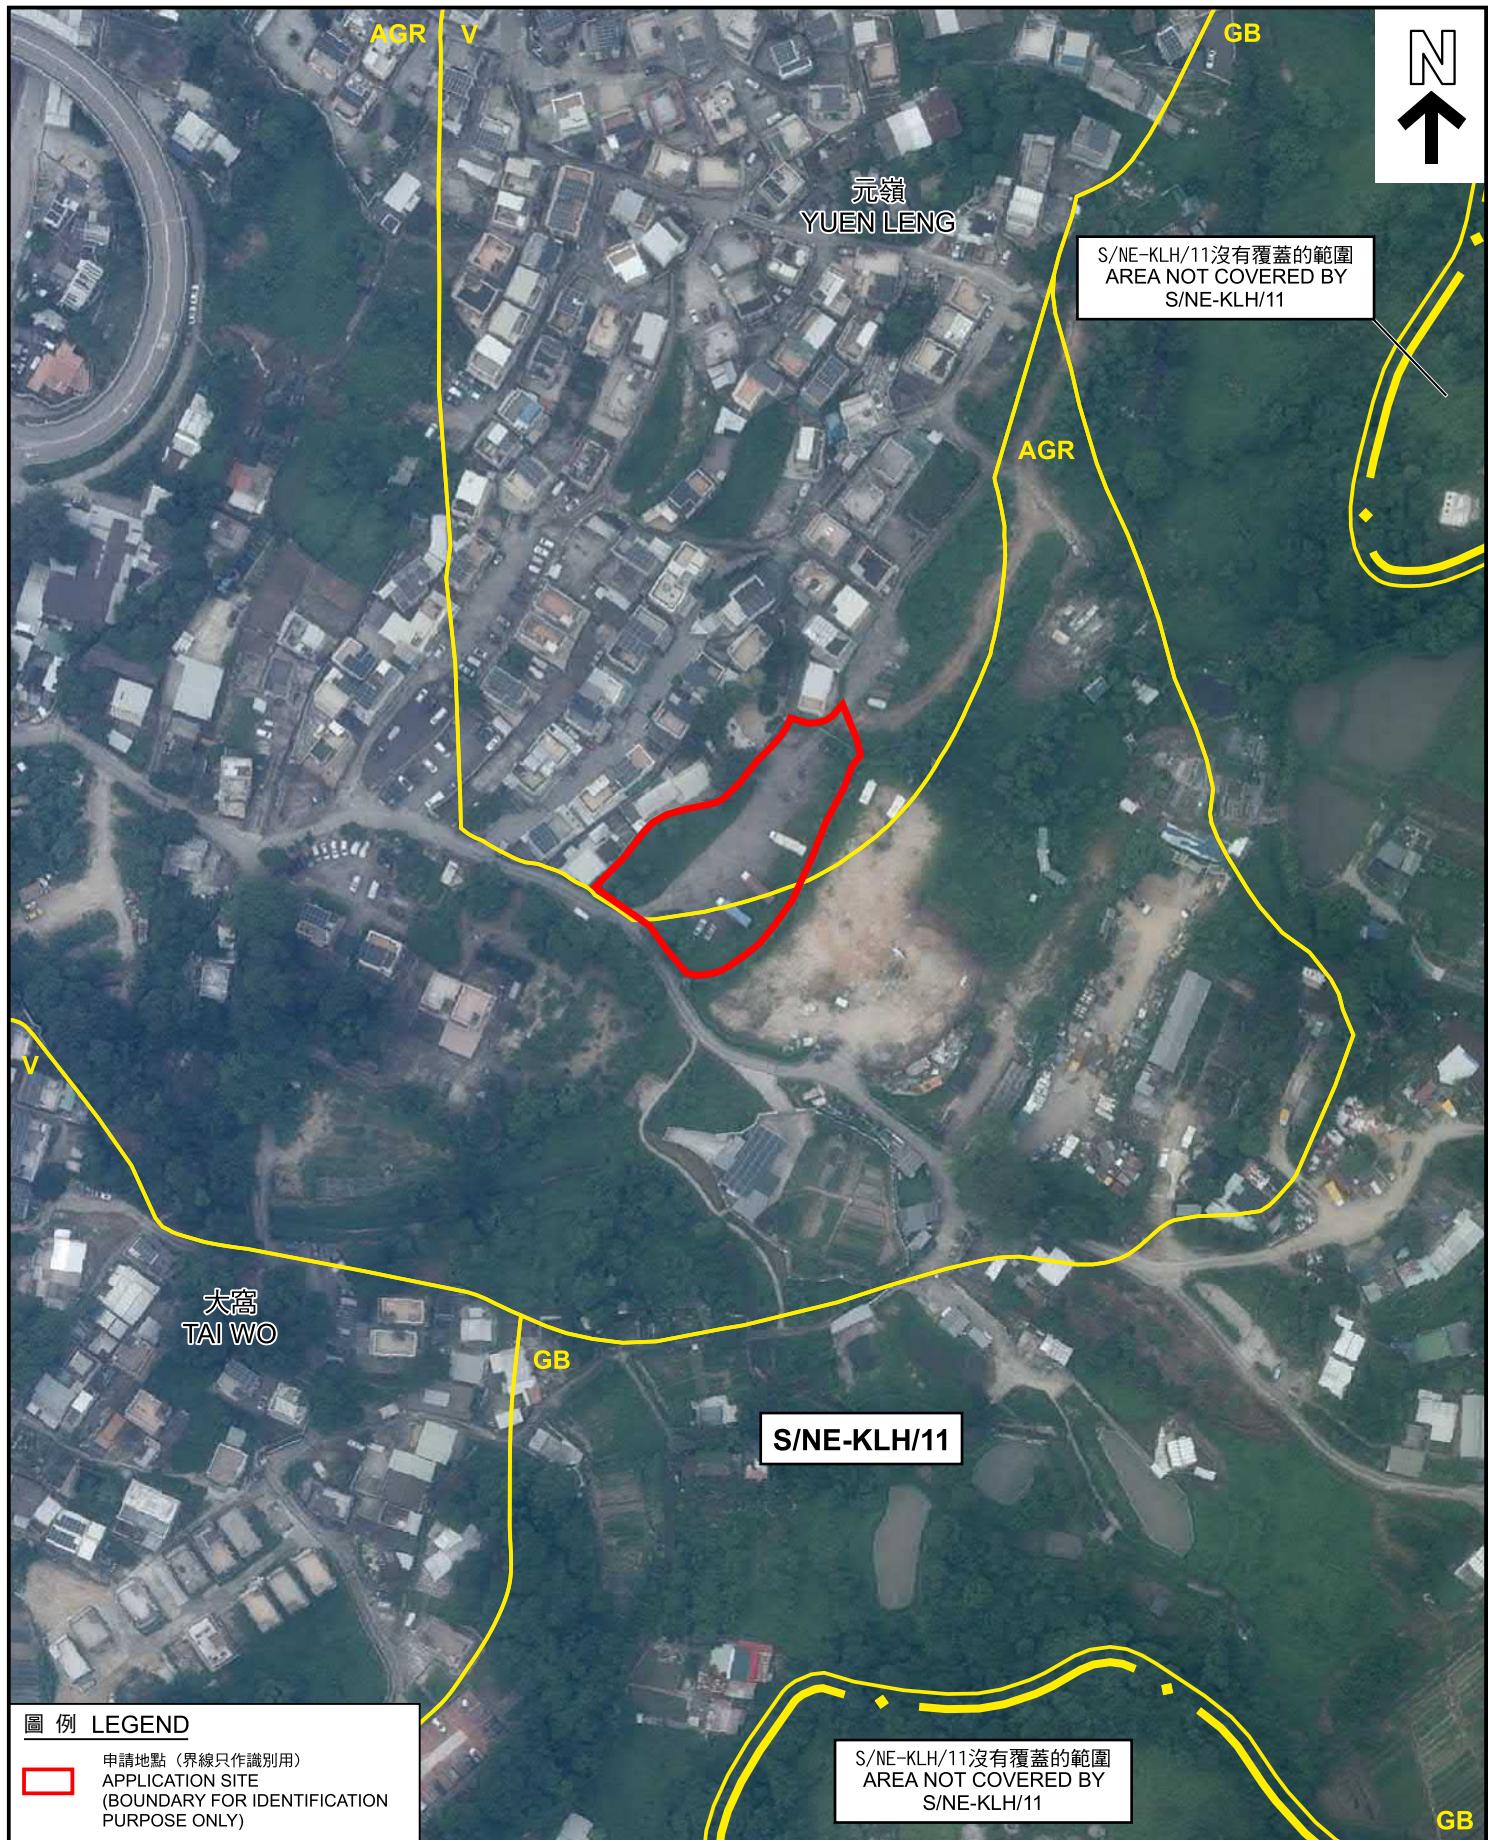

圖例 LEGEND

申請地點 (界線只作識別用)
APPLICATION SITE
(BOUNDARY FOR IDENTIFICATION PURPOSE ONLY)

S/NE-KLH/11沒有覆蓋的範圍
AREA NOT COVERED BY S/NE-KLH/11

本摘要圖於2025年11月12日擬備，
所根據的資料為地政總署
於2024年8月11日拍得的航攝照片
編號E227835C
EXTRACT PLAN PREPARED ON 12.11.2025
BASED ON AERIAL PHOTO No. E227835C
TAKEN ON 11.8.2024 BY
LANDS DEPARTMENT

航攝照片 AERIAL PHOTO

擬議臨時公眾停車場（貨櫃車除外）及相關填土工程（為期3年）
新界大埔元嶺丈量約份第9約多個地段
PROPOSED TEMPORARY PUBLIC VEHICLE PARK
(EXCLUDING CONTAINER VEHICLE) AND ASSOCIATED FILLING OF LAND
FOR A PERIOD OF 3 YEARS
VARIOUS LOTS IN D.D. 9, YUEN LENG, TAI PO, NEW TERRITORIES



規劃署
Planning Department

參考編號
REFERENCE No.
A/NE-KLH/658

圖 PLAN
A-3

1



2



申請地點界線只作識別用
APPLICATION SITE BOUNDARY FOR IDENTIFICATION PURPOSE ONLY

實地照片 SITE PHOTOS

本圖於2025年11月28日擬備，所根據的資料為攝於2025年11月28日的實地照片
PLAN PREPARED ON 28.11.2025 BASED ON SITE PHOTOS TAKEN ON 28.11.2025

擬議臨時公眾停車場（貨櫃車除外）及相關填土工程（為期3年）
新界大埔元嶺丈量約份第9約多個地段
PROPOSED TEMPORARY PUBLIC VEHICLE PARK
(EXCLUDING CONTAINER VEHICLE) AND ASSOCIATED FILLING OF LAND
FOR A PERIOD OF 3 YEARS
VARIOUS LOTS IN D.D. 9, YUEN LENG, TAI PO, NEW TERRITORIES



規劃署
Planning Department

參考編號
REFERENCE No.
A/NE-KLH/658

圖 PLAN
A-4