

<p>Figure 2: Extract from OZP No. S/HSK/3</p>	<p>Scale: 1:7500</p>	<p>Proposed Development: Renewal of Planning Approval for Temporary Public Vehicle Park (Private Car) for a Period of 3 Years at Lot 1159 RP (Part) in D.D. 125, Ha Tsuen, Yuen Long, N.T.</p>
<p>Remarks: ← → Vehicular Access Leading from San Sik Road</p>		


(摘錄自申請人於 30.4.2026 呈交的補充資料)
(Extract from Applicant's Supplementary Information Submitted on 30.4.2026)

<p>參考編號 REFERENCE No. A/HSK/610</p>	<p>繪圖 DRAWING A-1</p>
--	----------------------------------

**Figure 3:
Layout Plan**

Scale:
1:1000

Proposed Development:
**Renewal of Planning
Approval for
Temporary Public
Vehicle Park (Private
Car) for a Period of 3
Years at Lot 1159 RP
(Part) in D.D. 125, Ha
Tsuen, Yuen Long, N.T.**

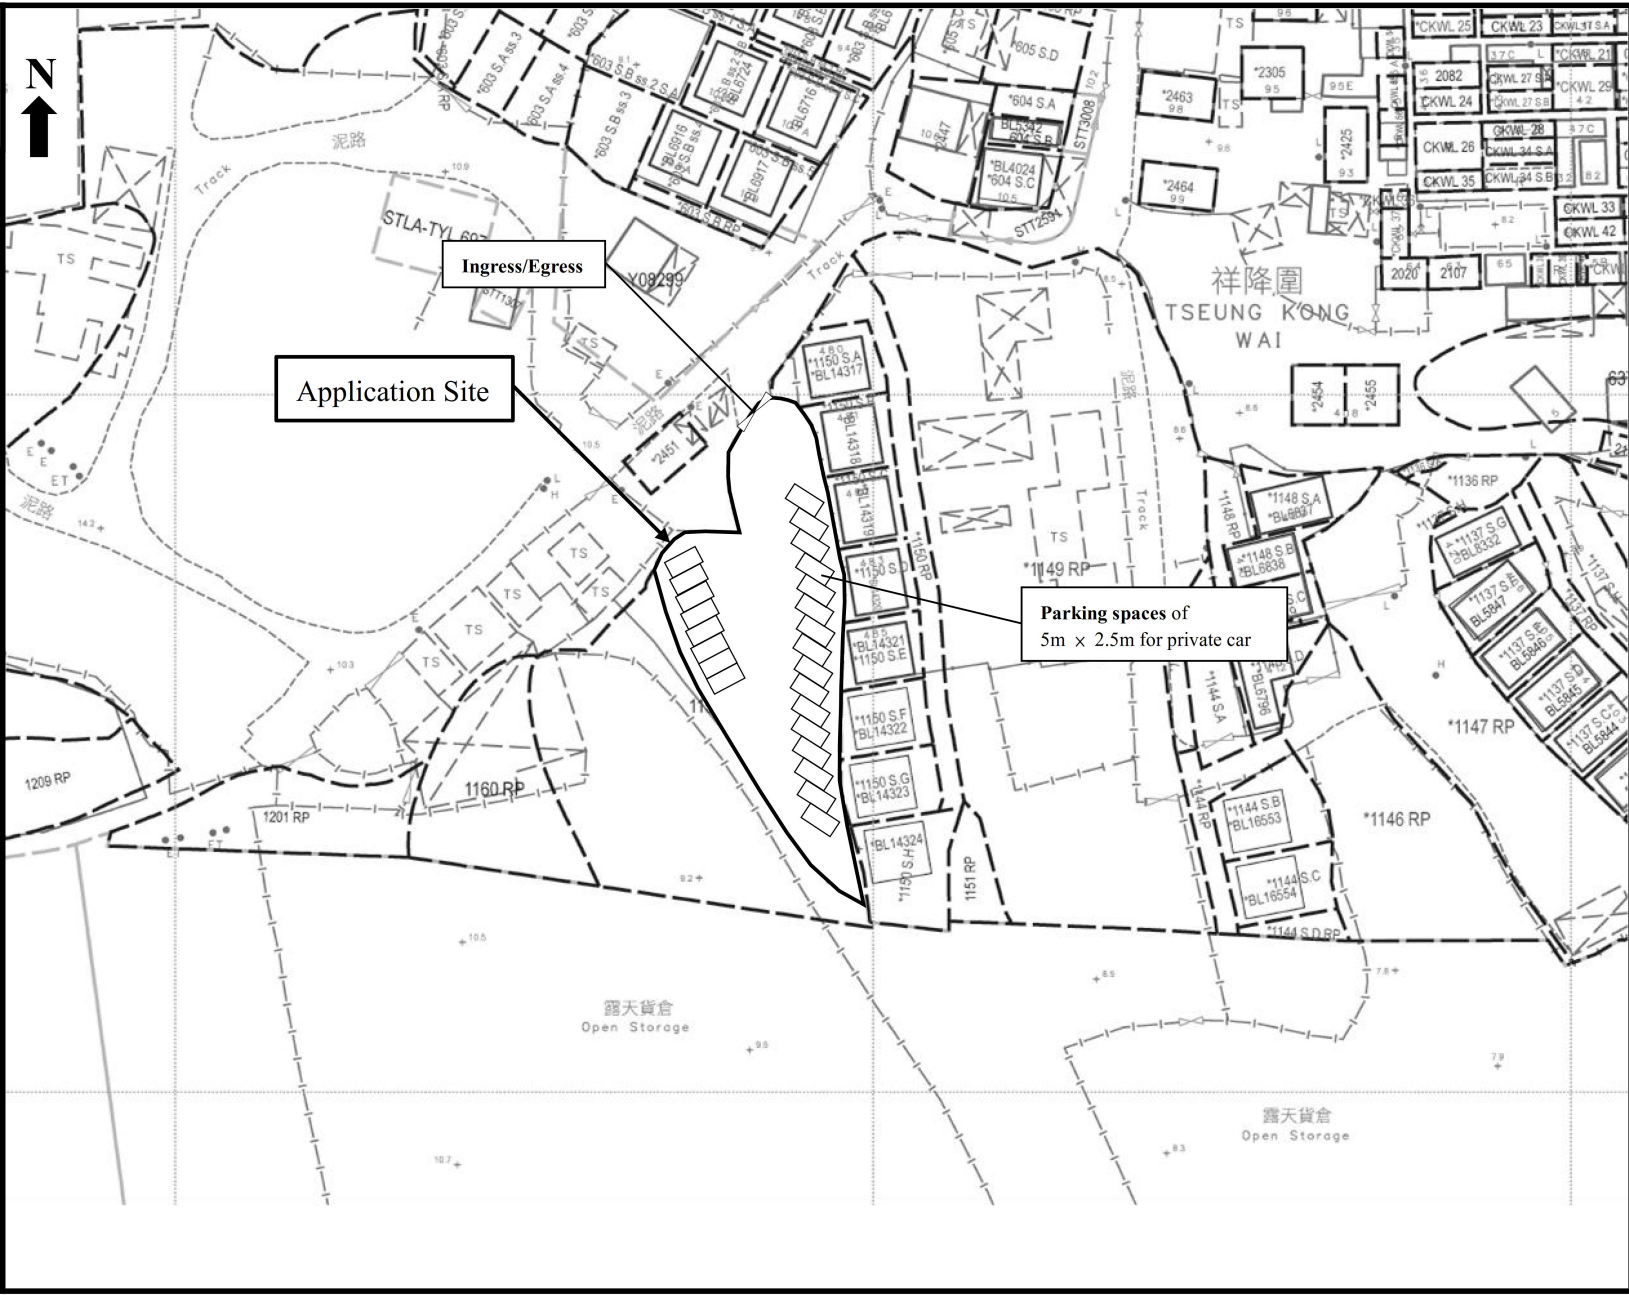

(摘錄自申請人於 30.4.2026 呈交的補充資料)
**(Extract from Applicant's Supplementary
Information Submitted on 30.4.2026)**


參考編號 REFERENCE No. A/HSK/610	繪圖 DRAWING A-2
------------------------------------	-------------------

Figure 5:
Existing Fire Service
Installations Plan
(Approved under
previous planning
permission No.
A/HSK/449)

Scale:
1:1000


Proposed Development:
Renewal of Planning
Approval for
Temporary Public
Vehicle Park (Private
Car) for a Period of 3
Years at Lot 1159 RP
(Part) in D.D. 125, Ha
Tsuen, Yuen Long, N.T.

Remarks:
 F.E. 4kg dry powder
 fire extinguisher

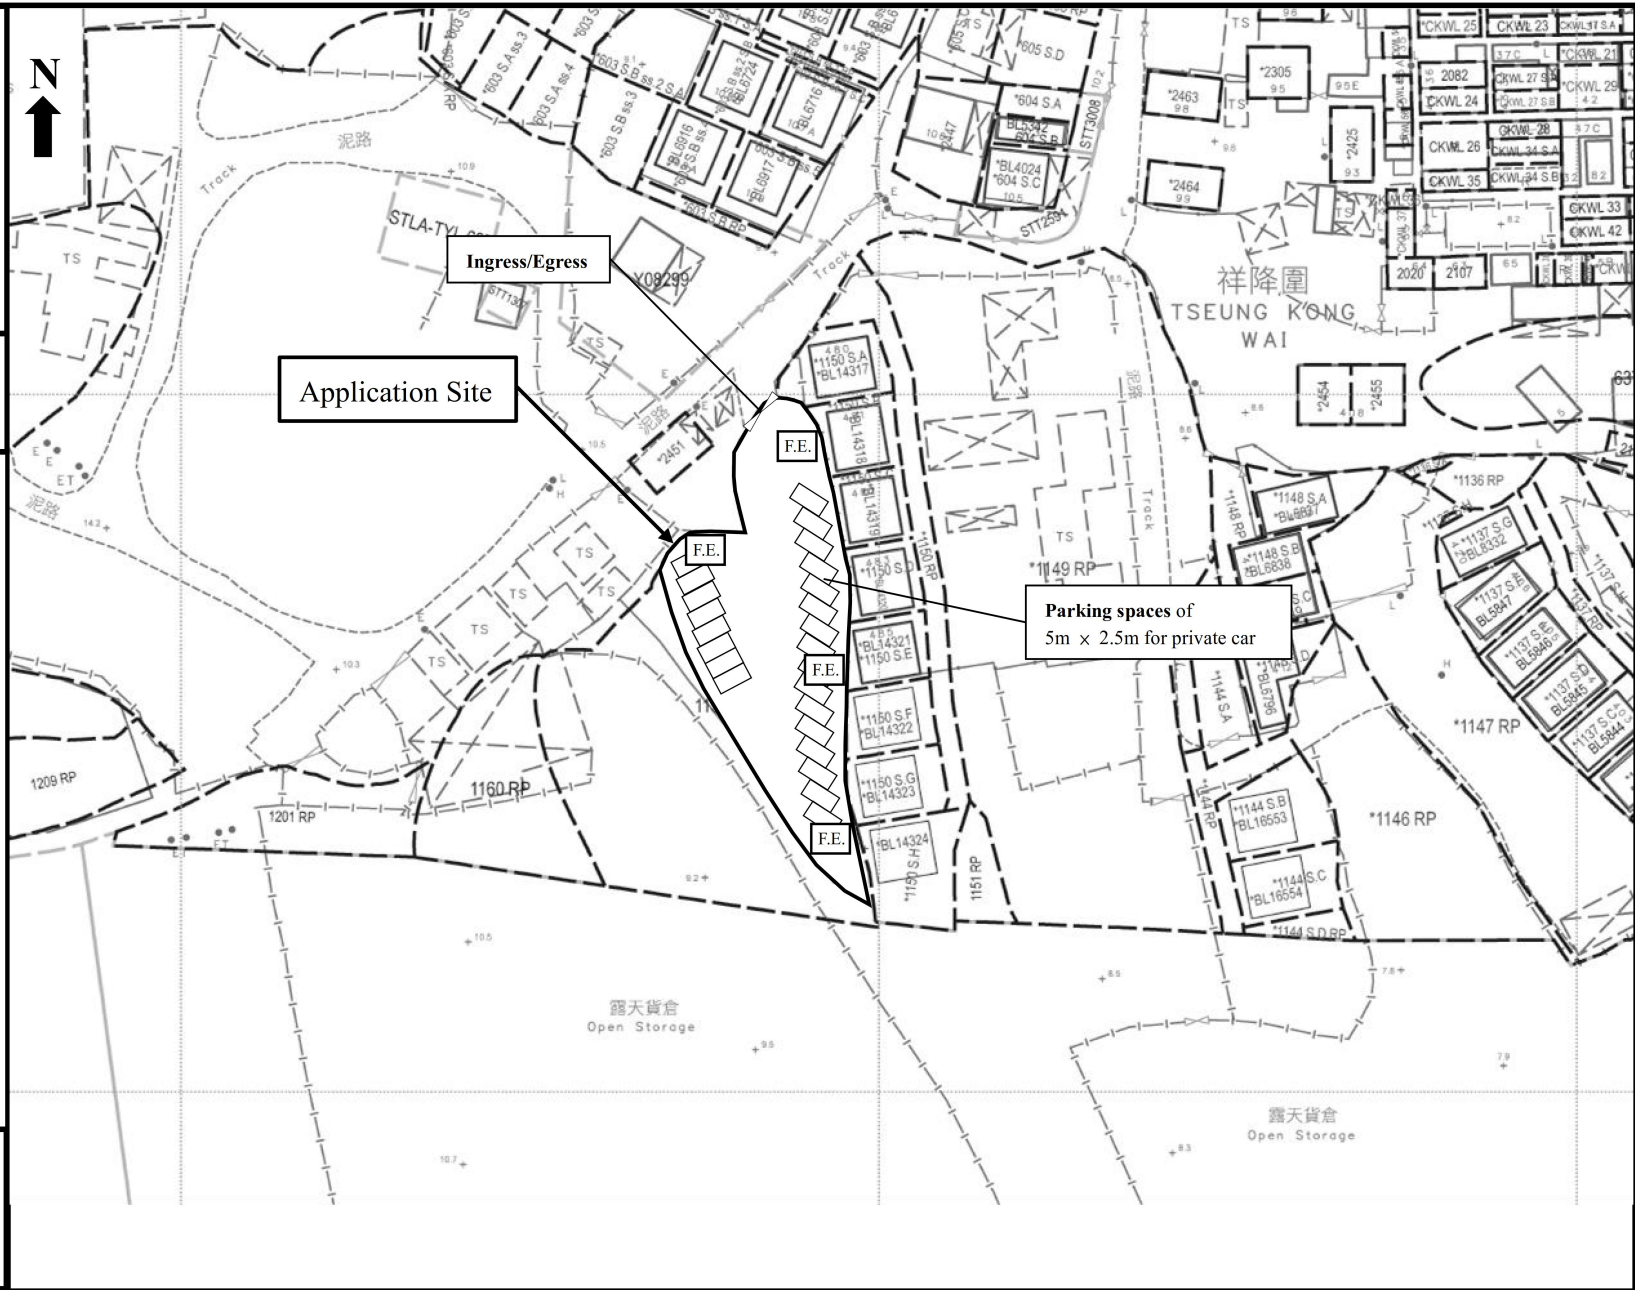

(摘錄自申請人於 30. 4. 2026 呈交的補充資料)
(Extract from Applicant's Supplementary
Information Submitted on 30.4.2026)

參考編號 REFERENCE No. A/HSK/610	繪圖 DRAWING A-4
------------------------------------	-------------------

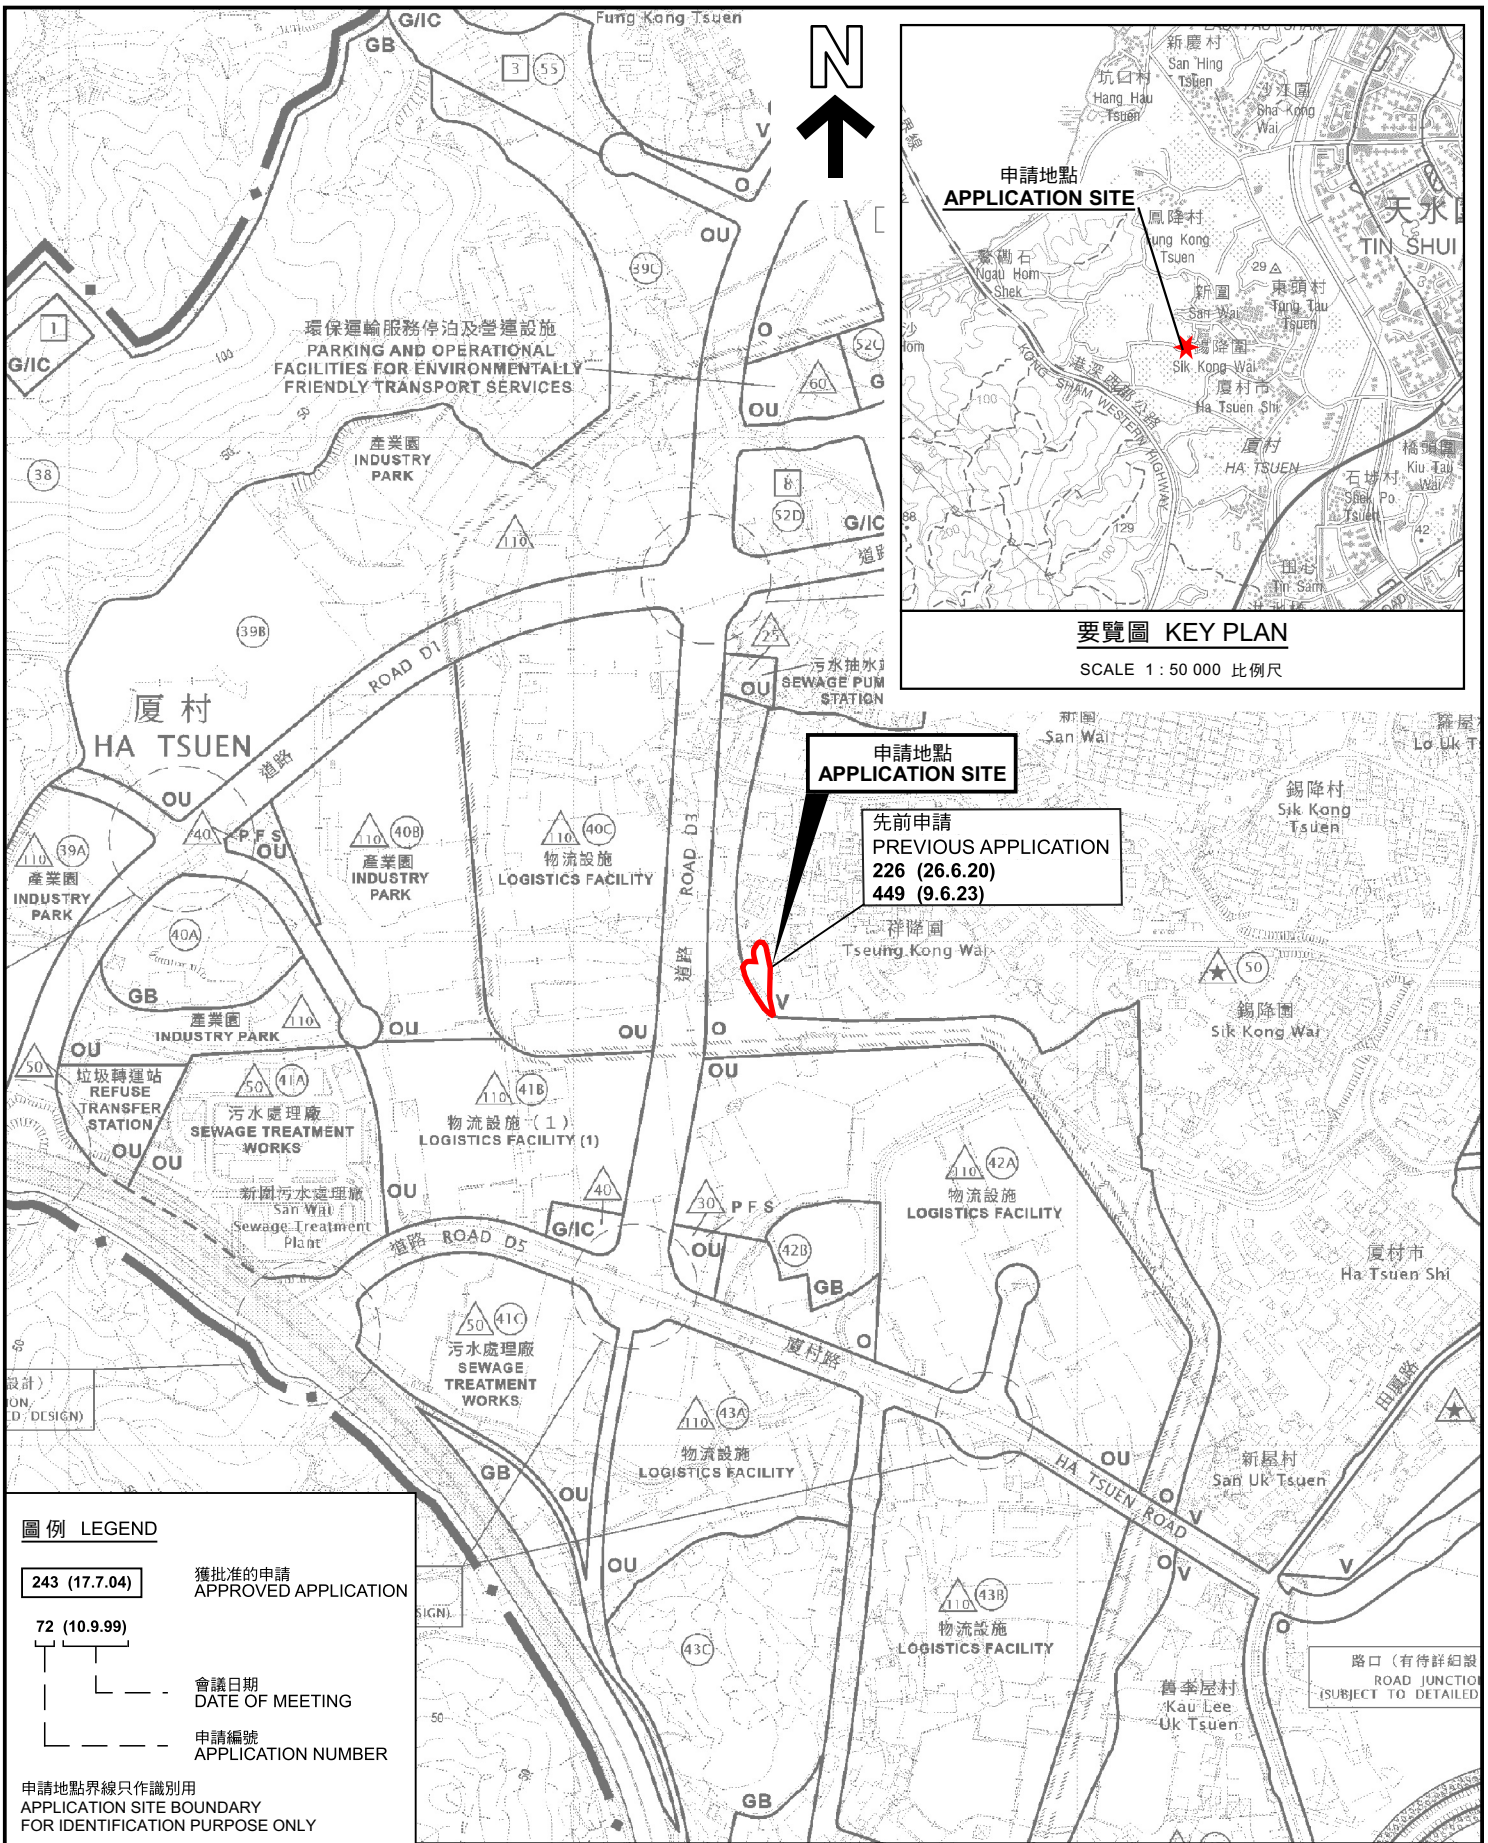

申請地點 APPLICATION SITE

先前申請
PREVIOUS APPLICATION
226 (26.6.20)
449 (9.6.23)


圖例 LEGEND

243 (17.7.04)	獲批准的申請 APPROVED APPLICATION
72 (10.9.99)	會議日期 DATE OF MEETING
	申請編號 APPLICATION NUMBER

申請地點界線只作識別用
APPLICATION SITE BOUNDARY
FOR IDENTIFICATION PURPOSE ONLY

位置圖 LOCATION PLAN


臨時公眾停車場(私家車)的規劃許可續期(為期3年)
元朗廈村丈量約份第125約地段第1159號(部分)
RENEWAL OF PLANNING APPROVAL FOR
TEMPORARY PUBLIC VEHICLE PARK (PRIVATE CAR)
FOR A PERIOD OF 3 YEARS
LOT 1159 RP (PART) IN D.D. 125, HA TSUEN, YUEN LONG

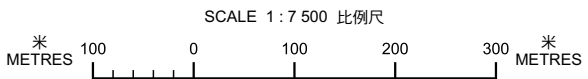

參考編號
REFERENCE No.
A/HSK/610

圖 PLAN
A-1

本摘要圖於2026年5月12日擬備，
所根據的資料為於2026年3月20日
展示的分區計劃大綱圖編號 S/HSK/3
EXTRACT PLAN PREPARED ON 12.5.2026
BASED ON OUTLINE ZONING PLAN No.
S/HSK/3 EXHIBITED ON 20.3.2026

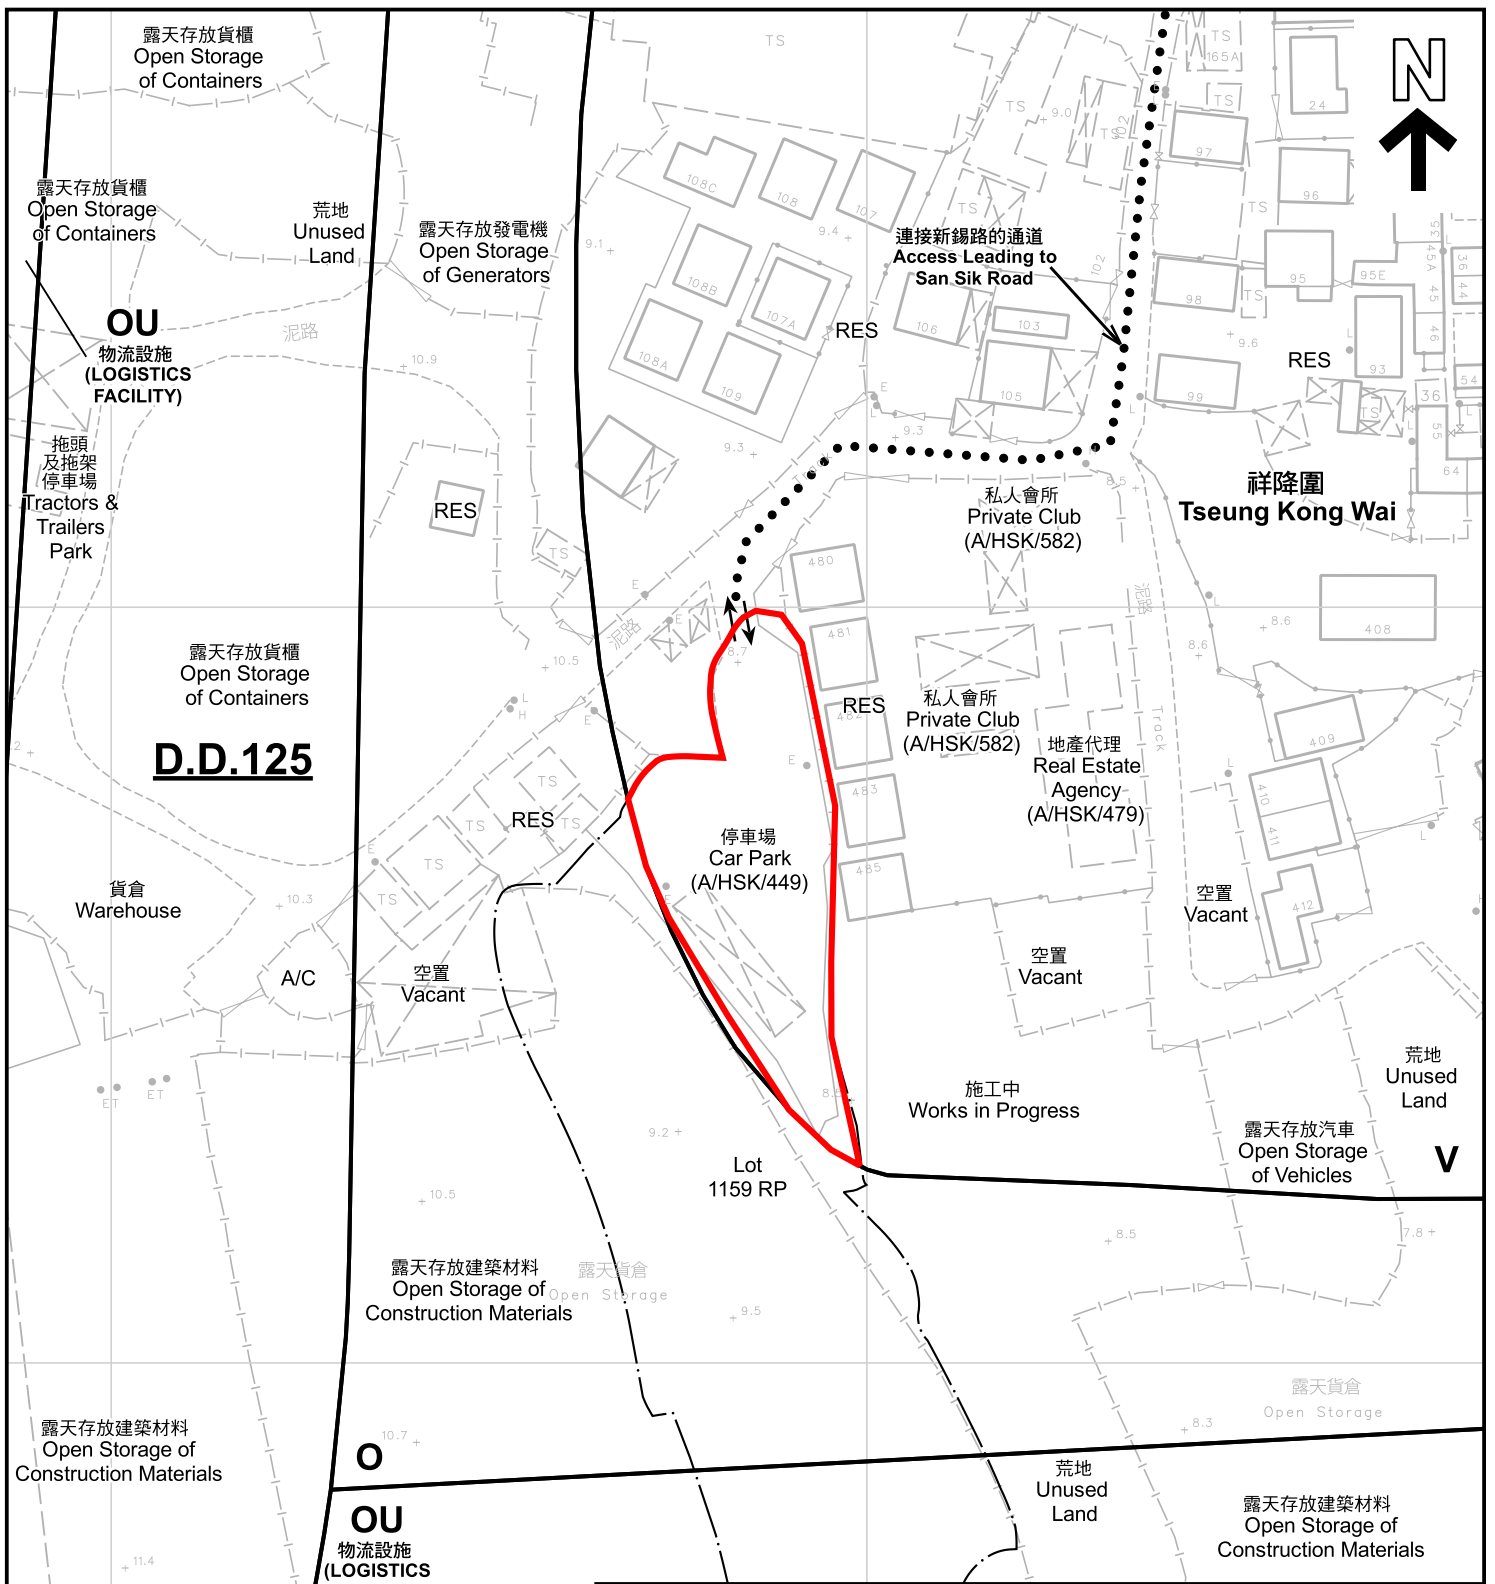

圖例 LEGEND

- 申請地點 (界線只作識別用)
APPLICATION SITE (BOUNDARY FOR IDENTIFICATION PURPOSE ONLY)
- V** 鄉村式發展
VILLAGE TYPE DEVELOPMENT
- O** 休憩用地
OPEN SPACE
- OU** 其他指定用途
OTHER SPECIFIED USES
- RES** 住用構築物
RESIDENTIAL STRUCTURES
- A/C** 常耕農地
CULTIVATED AGRICULTURAL LAND
- 入口/出口
INGRESS / EGRESS

註釋 Notes :

2026年5月5日勘測的土地用途
Land uses shown on this plan are in accordance with the land use survey conducted by the Planning Department on 5.5.2026

平面圖 SITE PLAN

臨時公眾停車場(私家車)的規劃許可續期(為期3年)
元朗廈村丈量約份第125約地段第1159號(部分)
RENEWAL OF PLANNING APPROVAL FOR
TEMPORARY PUBLIC VEHICLE PARK (PRIVATE CAR)
FOR A PERIOD OF 3 YEARS
LOT 1159 RP (PART) IN D.D. 125, HA TSUEN, YUEN LONG

本摘要圖於2026年6月3日擬備，所根據的資料為測量圖編號 6-NW-7A
EXTRACT PLAN PREPARED ON 3.6.2026
BASED ON SURVEY SHEET No. 6-NW-7A



規劃署
Planning Department

參考編號
REFERENCE No.
A/HSK/610

圖 PLAN
A-2

