

- LEGEND:
- (A) FIREMAN'S LIFT TO COMPLY WITH ALL F.S.D. REQUIREMENTS ON FIREMAN'S LIFT
  - (D) ACCESSIBLE LIFT

PROJECT TITLE:  
PROPOSED DATA CENTRE AT  
11-19 WING YIP STREET,  
KWAI CHUNG, NEW TERRITORIES

DRAWING TITLE:  
LOWER GROUND FLOOR PLAN

REV.	DATE	DESCRIPTION
0	29/10/2021	MASTER LAYOUT PLAN


SCALE 1:200	DATE OCTOBER 2021	REVISION NO. 0
DRAWING NO. LG/F		PAPER SIZE A3

COPYRIGHT RESERVED

參考編號 REFERENCE No. A/KC/488	繪圖 DRAWING A-1
-----------------------------------	----------------------

(來源：附錄 Ia)  
(Source : Appendix Ia)



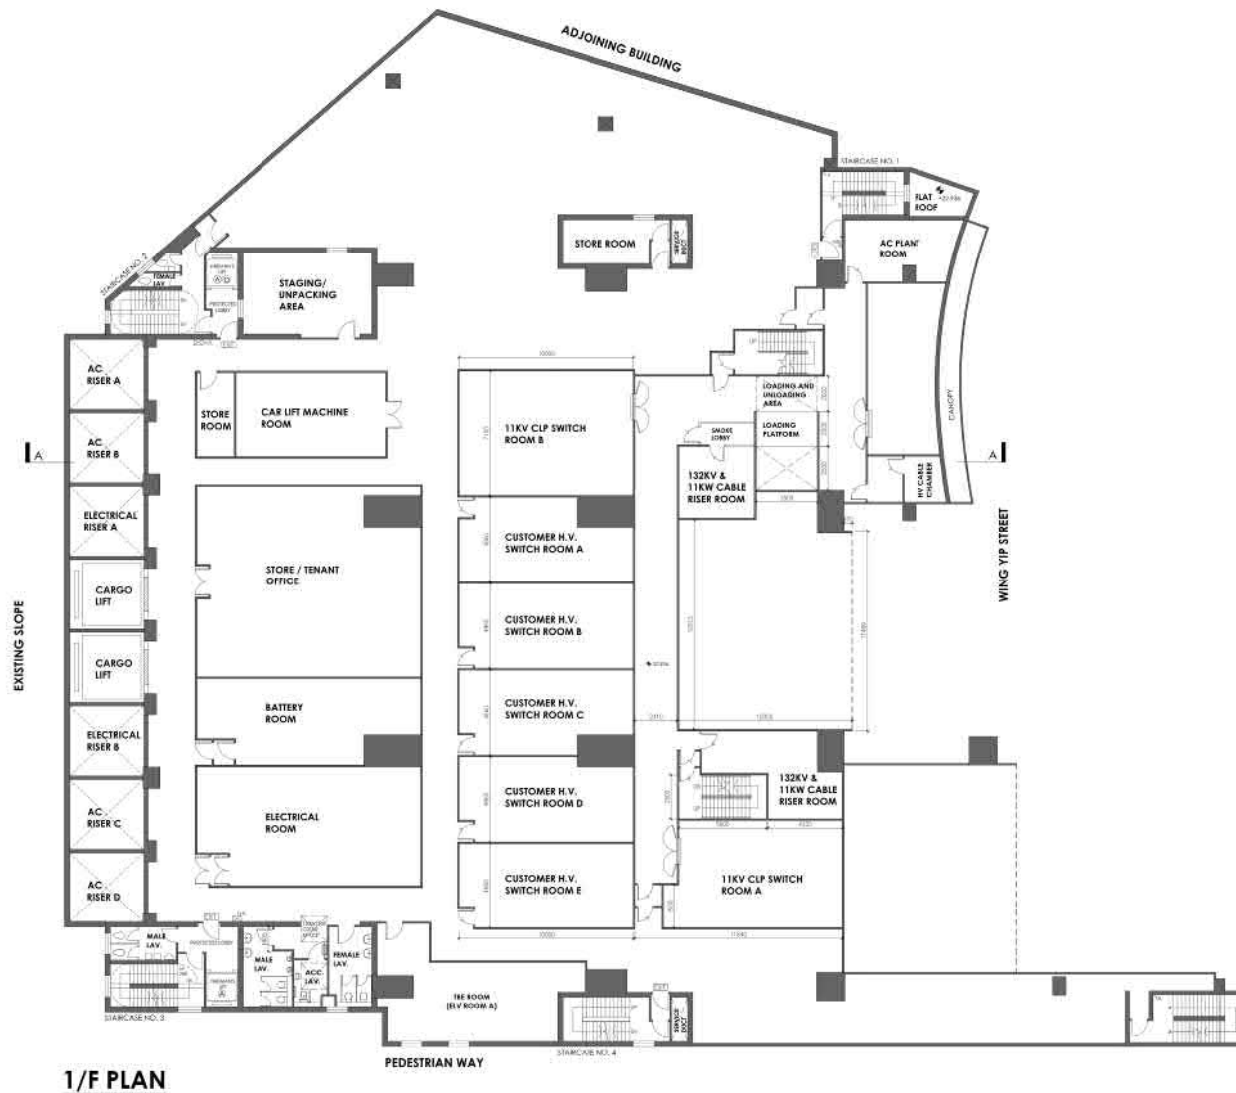

# LEGEND:

- (A) FIREMAN'S LIFT TO COMPLY WITH ALL F.S.D. REQUIREMENTS ON FIREMAN'S LIFT
- (D) ACCESSIBLE LIFT
- (FS) FIRE SHUTTER

PROJECT TITLE:  
PROPOSED DATA CENTRE AT  
11-19 WING YIP STREET,  
Kwai CHUNG, NEW TERRITORIES

DRAWING TITLE:  
1ST FLOOR PLAN

REV.	DATE	DESCRIPTION
0	29/10/2021	MASTER LAYOUT PLAN


SCALE	DATE	REVISION NO.
1/10	OCTOBER 2021	0
DRAWING NO.		PAPER USE
1/1		A3

COPYRIGHT RESERVED

參考編號  
REFERENCE No.  
A/KC/488

繪圖  
DRAWING  
A-3

(來源：附錄 Ia)  
(Source : Appendix Ia)

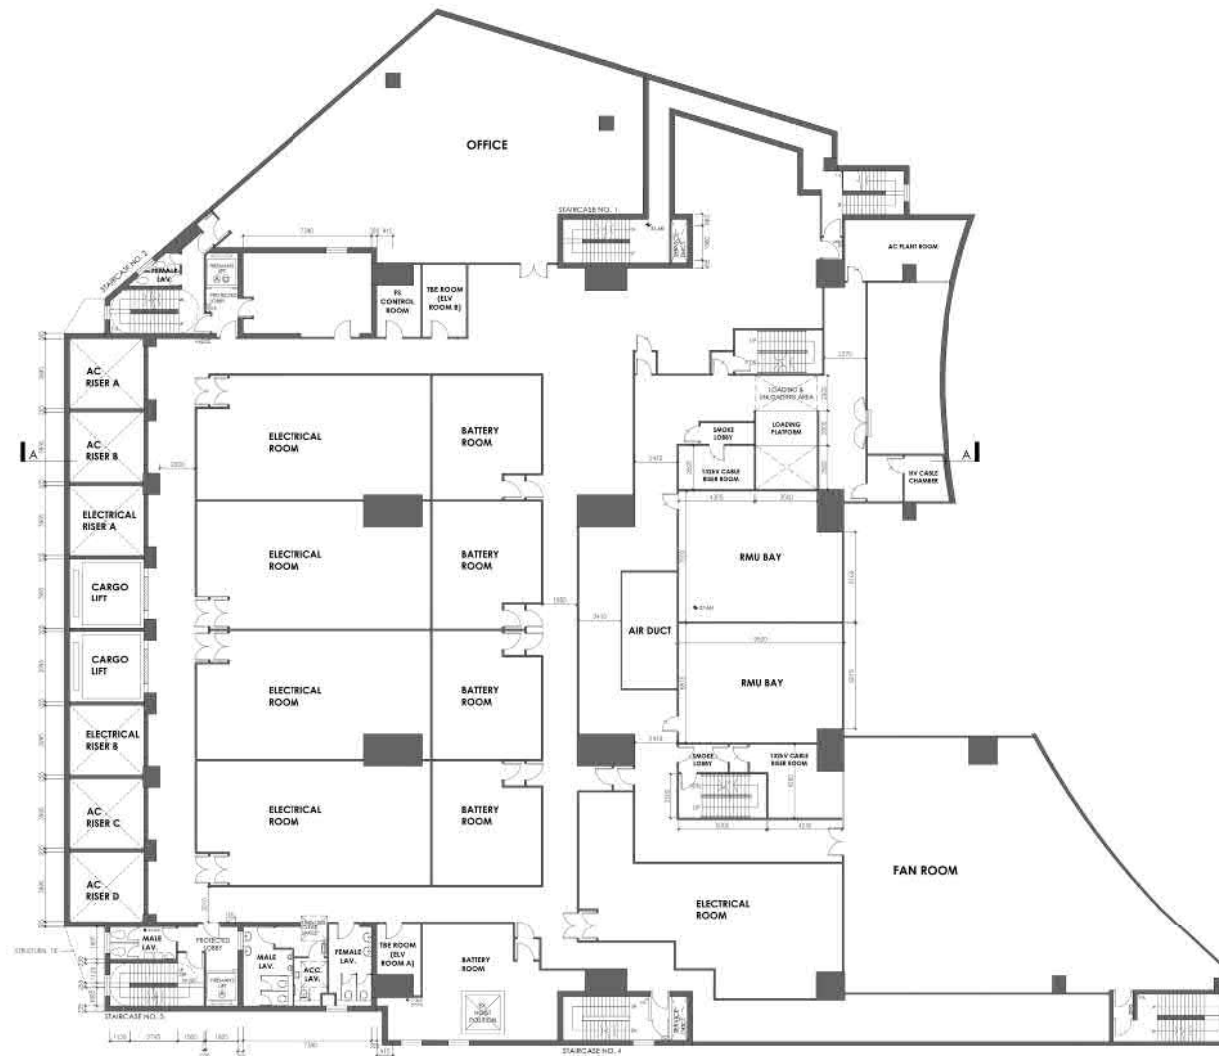

2/F PLAN



LEGEND:

- Ⓐ FIREMAN'S LIFT TO COMPLY WITH ALL F.S.D. REQUIREMENTS ON FIREMAN'S LIFT
- ⓓ ACCESSIBLE LIFT
- Ⓜ FIRE SHUTTER

PROJECT TITLE:  
PROPOSED DATA CENTRE AT  
11-19 WING YIP STREET,  
KWAI CHUNG, NEW TERRITORIES

DRAWING TITLE:  
2ND FLOOR PLAN

REV.	DATE	DESCRIPTION
0	29/10/2021	MASTER LAYOUT PLAN


SCALE	DATE	REVISION NO.
1:200	OCTOBER 2021	0
DRAWING NO.	PAPER SIZE	AS
2/F		

COPYRIGHT RESERVED

參考編號  
REFERENCE No.  
A/KC/488

繪圖  
DRAWING  
A-4

(來源：附錄 Ia)  
(Source : Appendix Ia)

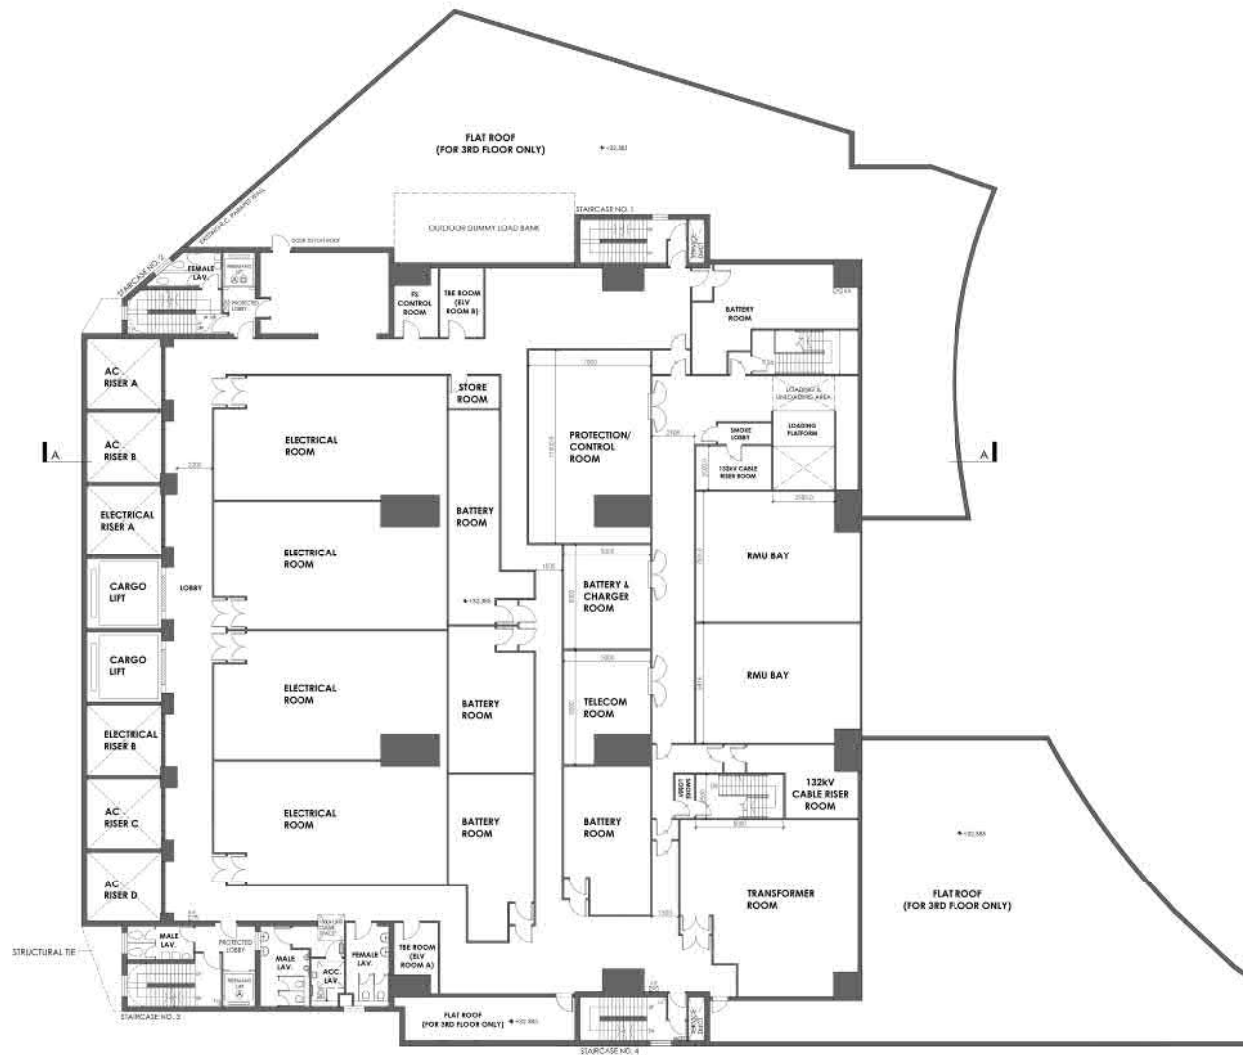

**3/F PLAN**



- LEGEND:
- Ⓐ FIREMAN'S LIFT TO COMPLY WITH ALL F.S.D. REQUIREMENTS ON FIREMAN'S LIFT
  - Ⓓ ACCESSIBLE LIFT
  - Ⓔ FIRE SHUTTER

PROJECT TITLE:  
PROPOSED DATA CENTRE AT  
11-19 WING YIP STREET,  
KWAI CHUNG, NEW TERRITORIES

DRAWING TITLE:  
3RD FLOOR PLAN

REV.	DATE	DESCRIPTION
0	29/10/2021	MASTER LAYOUT PLAN

SCALE	DATE	REVISION NO.
1:200	OCTOBER 2021	0


DRAWING NO.	PAPER SIZE
3/F	A3

COPYRIGHT RESERVED

參考編號  
REFERENCE No.  
**A/KC/488**

繪圖  
DRAWING  
**A-5**

(來源：附錄 Ia)  
(Source : Appendix Ia)

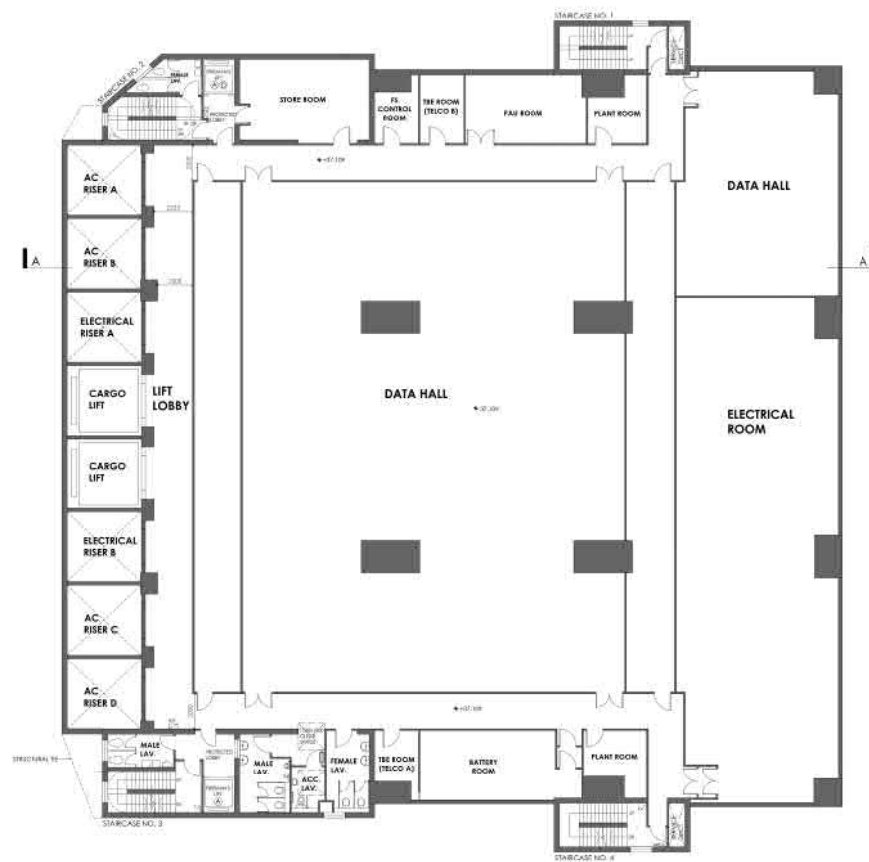

4/F PLAN



LEGEND:

- Ⓐ FIREMAN'S LIFT TO COMPLY WITH ALL F.S.D. REQUIREMENTS ON FIREMAN'S LIFT
- ⓓ ACCESSIBLE LIFT
- Ⓜ FIRE SHUTTER

PROJECT TITLE:  
PROPOSED DATA CENTRE AT  
11-19 WING YIP STREET,  
KWAI CHUNG, NEW TERRITORIES

DRAWING TITLE:  
4TH FLOOR PLAN

REV.	DATE	DESCRIPTION
0	29/10/2021	MASTER LAYOUT PLAN


SCALE	DATE	REVISION NO.
1/200	OCTOBER 2021	0
DRAWING NO.	PAPER SIZE	
4/F	A3	

COPYRIGHT RESERVED

參考編號  
REFERENCE No.  
A/KC/488

繪圖  
DRAWING  
A-6

(來源：附錄 Ia)  
(Source : Appendix Ia)

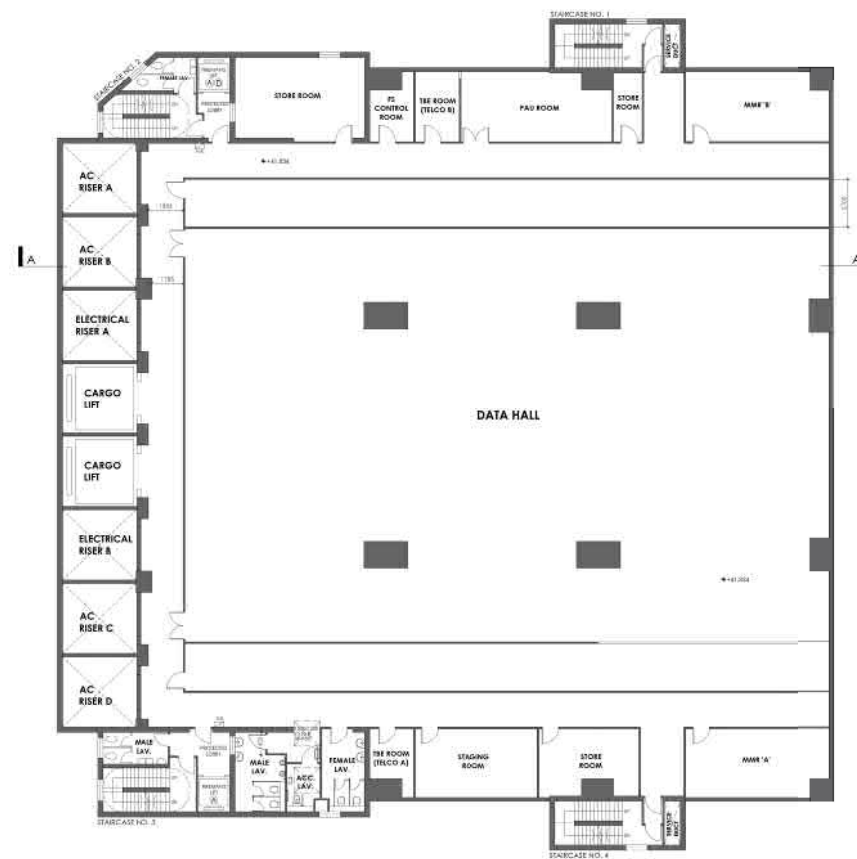

# LEGEND:

- Ⓐ FIREMAN'S LIFT TO COMPLY WITH ALL F.S.D. REQUIREMENTS ON FIREMAN'S LIFT
- ⓓ ACCESSIBLE LIFT
- Ⓜ FIRE SHUTTER

PROJECT TITLE:  
PROPOSED DATA CENTRE AT  
11-19 WING YIP STREET,  
KWAI CHUNG, NEW TERRITORIES

DRAWING TITLE:  
5TH FLOOR PLAN

REV.	DATE	DESCRIPTION
0	29/10/2021	MASTER LAYOUT PLAN


SCALE	DATE	REVISION NO.
1/200	OCTOBER 2021	0
DRAWING NO.	PAPER SIZE	
5/1	A3	

COPYRIGHT RESERVED

參考編號  
REFERENCE No.  
A/KC/488

繪圖  
DRAWING  
A-7

(來源：附錄 Ia)  
(Source : Appendix Ia)

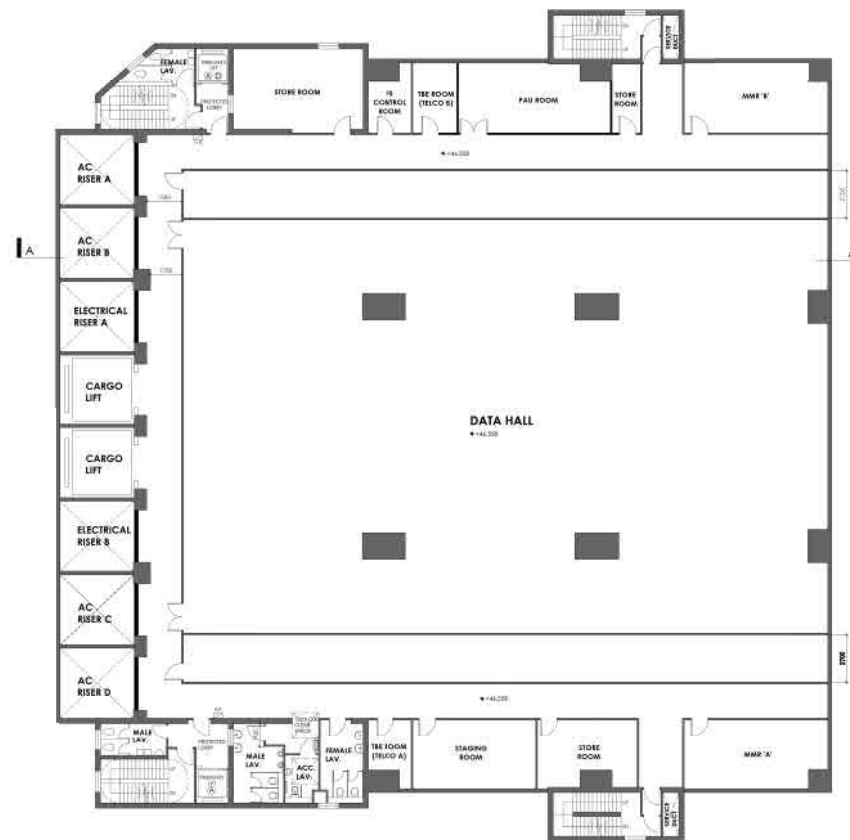

6/F PLAN



LEGEND:

- Ⓐ FIREMAN'S LIFT TO COMPLY WITH ALL F.S.D. REQUIREMENTS ON FIREMAN'S LIFT
- ⓓ ACCESSIBLE LIFT
- Ⓢ FIRE SHUTTER

PROJECT TITLE:  
PROPOSED DATA CENTRE AT  
11-19 WING YIP STREET,  
KWAI CHUNG, NEW TERRITORIES

DRAWING TITLE:  
6TH FLOOR PLAN

REV.	DATE	DESCRIPTION
0	29/10/2021	MASTER LAYOUT PLAN

SCALE	DATE	REVISION NO.
1:200	OCTOBER 2021	0
DRAWING NO.		PAPER SIZE
6/F		A3


COPYRIGHT RESERVED

參考編號  
REFERENCE No.  
A/KC/488

繪圖  
DRAWING  
A-8

(來源：附錄 Ia)  
(Source : Appendix Ia)



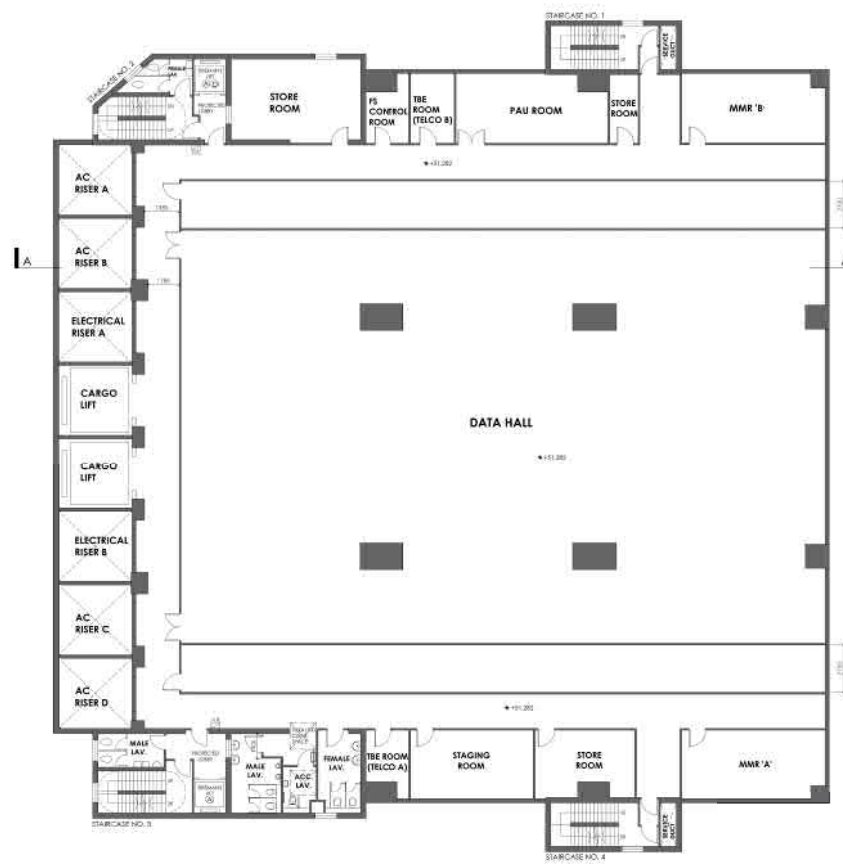

7/F PLAN



LEGEND:

- Ⓐ FIREMAN'S LIFT TO COMPLY WITH ALL F.S.D. REQUIREMENTS ON FIREMAN'S LIFT
- Ⓓ ACCESSIBLE LIFT

PROJECT TITLE:  
PROPOSED DATA CENTRE AT  
11-19 WING YIP STREET,  
Kwai Chung, New Territories

DRAWING TITLE:  
7TH FLOOR PLAN

REV.	DATE	DESCRIPTION
0	29/10/2021	MASTER LAYOUT PLAN


SCALE	DATE	REVISION NO.
1:200	OCTOBER 2021	0
DRAWING NO.	PAPER SIZE	
7/F	A3	

COPYRIGHT RESERVED

參考編號  
REFERENCE No.  
A/KC/488

繪圖  
DRAWING  
A-9

(來源：附錄 Ia)  
(Source : Appendix Ia)

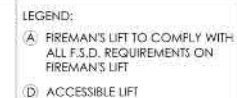

PROJECT TITLE:  
PROPOSED DATA CENTRE AT  
11-19 WING YIP STREET,  
Kwai Chung, New Territories

DRAWING TITLE:  
8TH FLOOR PLAN


REV.	DATE	DESCRIPTION
	29/10/2021	WASTER LAYOUT PLAN
SCALE	DATE	REVISION NO.
1:250	OCTOBER 2021	0
DRAWING NO.		PAPER SIZE
B/F		A3

COPYRIGHT RESERVED

參考編號  
REFERENCE No.  
A/KC/488

繪圖  
DRAWING  
A-10

(Source : Appendix Ia)

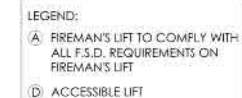


DRAWING TITLE:  
9TH FLOOR PLAN

REV.	DATE	DESCRIPTION
	29/10/2021	MASTER LAYOUT PLAN
SCALE	DATE	REVISION NO.
1:250	OCTOBER 2021	0
DRAWING NO.		PAPER SIZE
9/5		A3

COPYRIGHT RESERVED

繪圖  
DRAWING  
A-11

(Source : Appendix Ia)

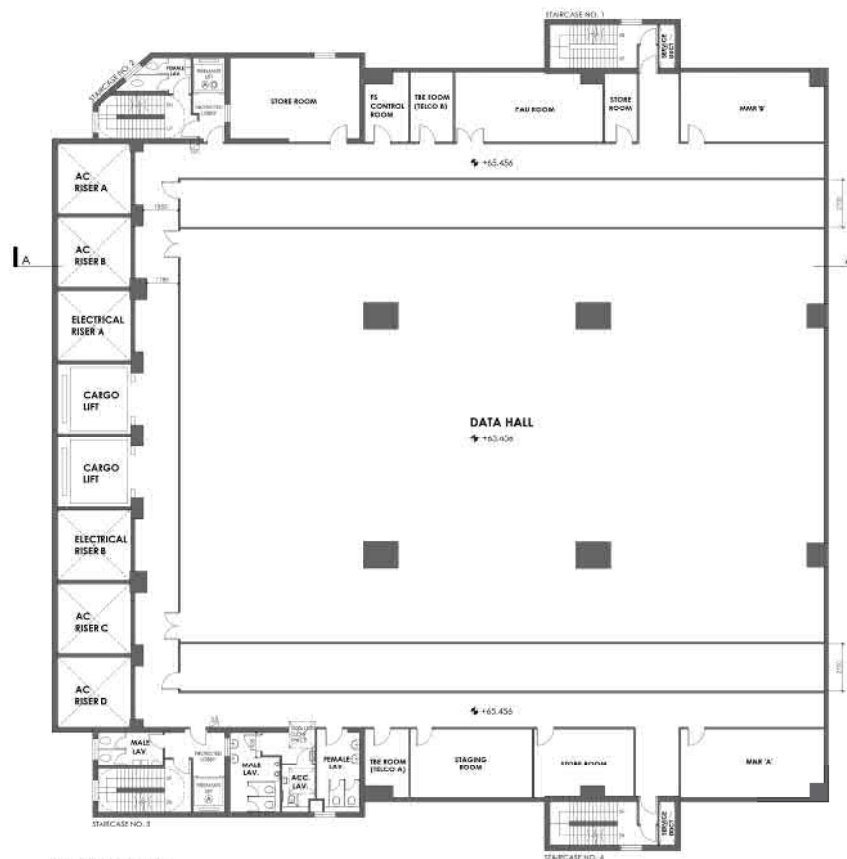

10/F PLAN



LEGEND:

- Ⓐ FIREMAN'S LIFT TO COMPLY WITH ALL F.S.D. REQUIREMENTS ON FIREMAN'S LIFT
- ⓓ ACCESSIBLE LIFT

PROJECT TITLE:  
PROPOSED DATA CENTRE AT  
11-19 WING YIP STREET,  
KWAI CHUNG, NEW TERRITORIES

DRAWING TITLE:  
10TH FLOOR PLAN

REV.	DATE	DESCRIPTION
0	29/10/2021	MASTER LAYOUT PLAN


SCALE	DATE	REVISION NO.
1:200	OCTOBER 2021	0
DRAWING NO.	PAPER SIZE	
10/F	A3	

COPYRIGHT RESERVED

參考編號  
REFERENCE No.  
A/KC/488

繪圖  
DRAWING  
A-12

(來源：附錄 Ia)  
(Source : Appendix Ia)

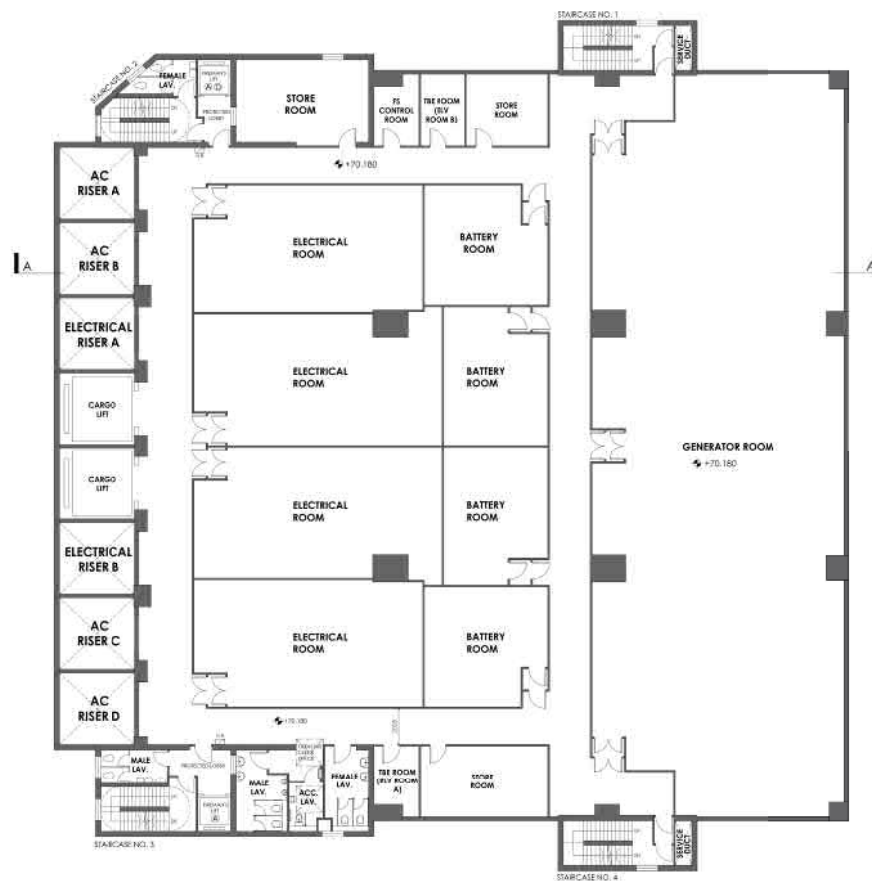

11/F PLAN



LEGEND:

- Ⓐ FIREMAN'S LIFT TO COMPLY WITH ALL F.S.D. REQUIREMENTS ON FIREMAN'S LIFT
- ⓓ ACCESSIBLE LIFT

PROJECT TITLE:  
PROPOSED DATA CENTRE AT  
11-19 WING YIP STREET,  
KWAI CHUNG, NEW TERRITORIES

DRAWING TITLE:  
11TH FLOOR PLAN

REV.	DATE	DESCRIPTION
D	29/10/2021	MASTER LAYOUT PLAN

SCALE	DATE	REVISION NO.
1:200	OCTOBER 2021	0
DRAWING NO.		PAPER SIZE
11/F		A3

COPYRIGHT RESERVED

參考編號  
REFERENCE No.  
A/KC/488

繪圖  
DRAWING  
A-13

(來源：附錄 Ia)  
(Source : Appendix Ia)



12/F PLAN



LEGEND:

- Ⓐ FIREMAN'S LIFT TO COMPLY WITH ALL F.S.D. REQUIREMENTS ON FIREMAN'S LIFT
- Ⓓ ACCESSIBLE LIFT

PROJECT TITLE:  
PROPOSED DATA CENTRE AT  
11-19 WING YIP STREET,  
Kwai Chung, New Territories

DRAWING TITLE:  
12TH FLOOR PLAN

REV.	DATE	DESCRIPTION
0	29/10/2021	MASTER LAYOUT PLAN


SCALE	DATE	REVISION NO.
1:200	OCTOBER 2021	0
DRAWING NO.	PAPER SIZE	
12/F	A3	

COPYRIGHT RESERVED

參考編號  
REFERENCE No.  
A/KC/488

繪圖  
DRAWING  
A-14

(來源：附錄 Ia)  
(Source : Appendix Ia)

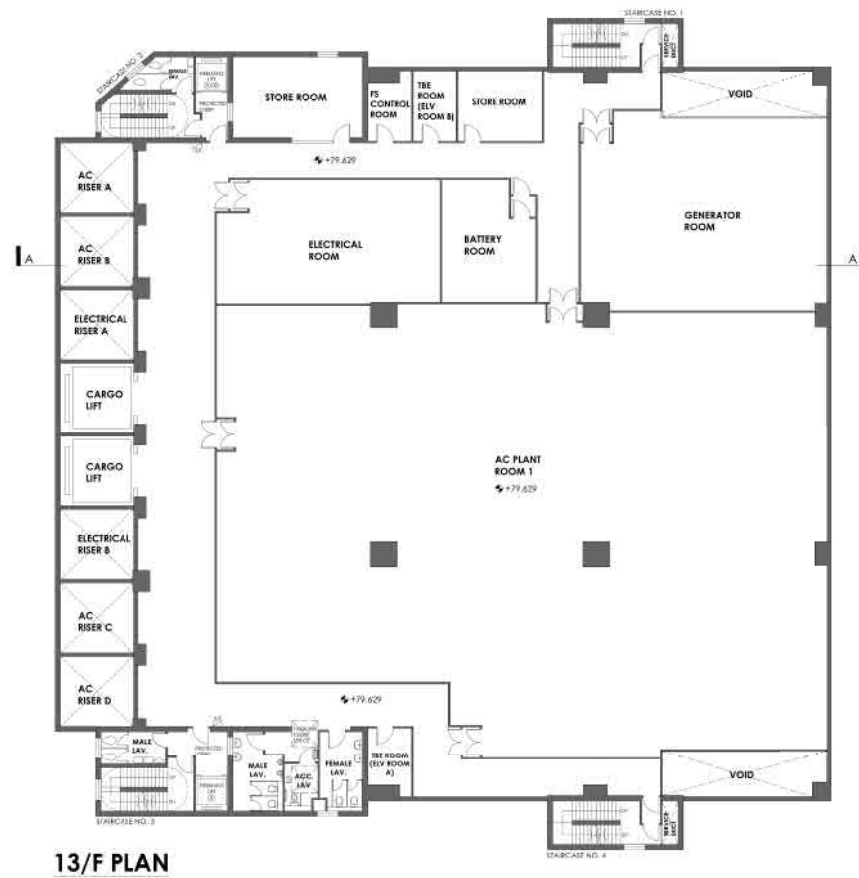

LEGEND:

- (A) FIREMAN'S LIFT TO COMPLY WITH ALL F.S.D. REQUIREMENTS ON FIREMAN'S LIFT
- (D) ACCESSIBLE LIFT

PROJECT TITLE:  
PROPOSED DATA CENTRE AT  
11-19 WING YIP STREET,  
KWAI CHUNG, NEW TERRITORIES

DRAWING TITLE:  
13TH FLOOR PLAN

REV.	DATE	DESCRIPTION
0	29/10/2021	MASTER LAYOUT PLAN
SCALE <del>1:250</del>	DATE OCTOBER 2021	REVISION NO. 0
DRAWING NO. 13/F	PAPER EDE. A3	

COPYRIGHT RESERVED


參考編號  
REFERENCE No.  
A/KC/488

繪圖  
DRAWING  
A-15

(來源：附錄 Ia)  
(Source : Appendix Ia)





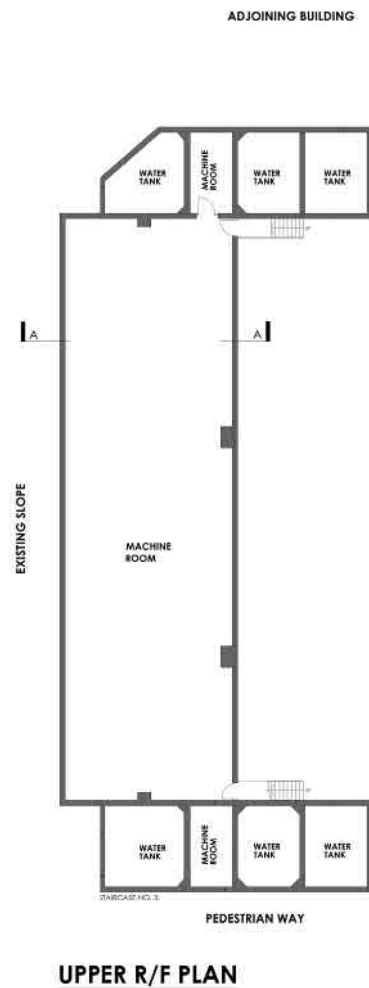

LEGEND:

- Ⓐ FIREMAN'S LIFT TO COMPLY WITH ALL F.S.D. REQUIREMENTS ON FIREMAN'S LIFT
- ⓓ ACCESSIBLE LIFT

PROJECT TITLE:  
PROPOSED DATA CENTRE AT  
11-19 WING YIP STREET,  
KWAI CHUNG, NEW TERRITORIES

DRAWING TITLE:  
UPPER ROOF FLOOR PLAN

REV.	DATE	DESCRIPTION
0	29/10/2021	MASTER LAYOUT PLAN


SCALE	DATE	REVISION NO.
1:200	OCTOBER 2021	0
DRAWING NO.	PAPER SIZE	
UR/1	A3	

COPYRIGHT RESERVED

參考編號  
REFERENCE No.  
A/KC/488

繪圖  
DRAWING  
A-17

(來源：附錄 Ia)  
(Source : Appendix Ia)

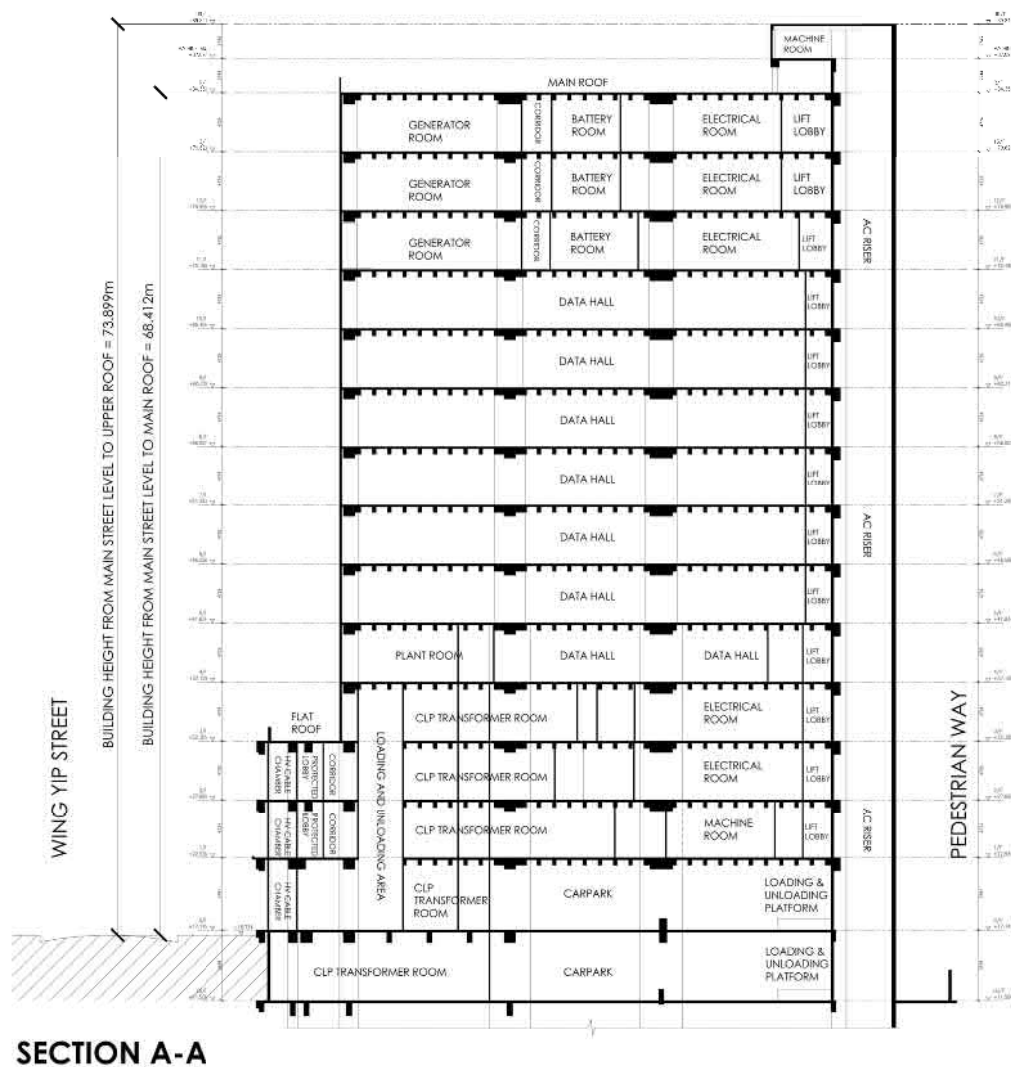

參考編號  
REFERENCE No.  
A/KC/488


繪圖  
DRAWING  
A-18

(來源：附錄 Ia)  
(Source : Appendix Ia)



LEGEND:

- ▲ FIREMAN'S LIFT TO COMPLY WITH ALL F.S.D. REQUIREMENTS ON FIREMAN'S LIFT
- ACCESSIBLE LIFT

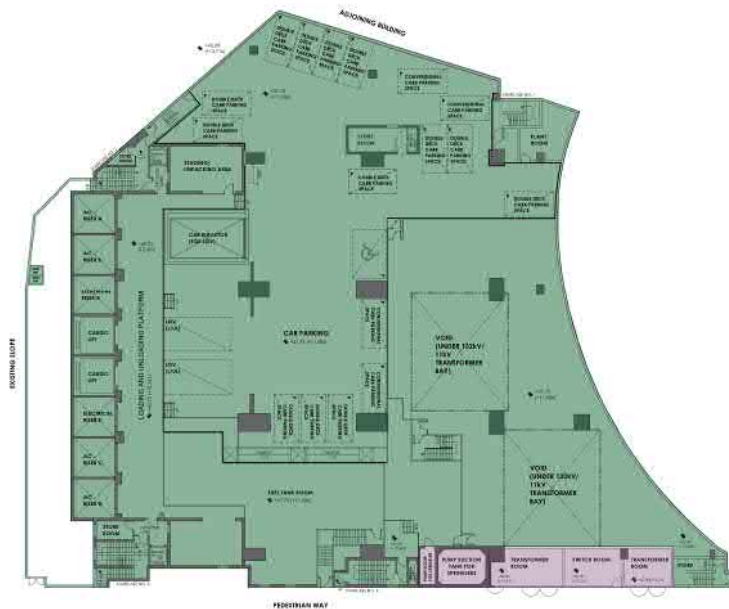

PROPOSED LAYOUT PLAN  
LOWER GROUND FLOOR PLAN

TOTAL AREA AT LG1/F = 2877.2391m<sup>2</sup>  
DISREGARDED GFA (TRANSFORMER ROOM, SWITCH ROOM AND PSI PUMP ROOM) = 110.2050m<sup>2</sup>  
GFA FOR DOUBLE DECK CAR PARKING SPACE = 12.5 x 13 = 81.2500m<sup>2</sup>  
ACCOUNTABLE GFA AT LG1/F = 2877.2391 - 110.2050 + 81.2500 = 2848.2841m<sup>2</sup>

ACCOUNTABLE GROSS FLOOR AREA  
DISREGARDED GFA UNDER KITA 3.22



GFA ACCOUNTABLE IN PREVIOUS APPROVED BUILDING PLANS DATED 21 JULY 1977  
LOWER GROUND FLOOR PLAN

ACCOUNTABLE GROSS FLOOR AREA OF COLD-STORAGE GODOWN = 394.791m<sup>2</sup>

ACCOUNTABLE GROSS FLOOR AREA  
THE AREA EXCLUDED IN THE GFA CALCULATION  
IN THE APPROVED PLAN DATED 21 JULY 1977

PROJECT TITLE:  
PROPOSED DATA CENTRE AT  
11-19 WING YIP STREET,  
KWAI CHUNG, NEW TERRITORIES

DRAWING TITLE:  
LOWER GROUND FLOOR PLAN

REV.	DATE	DESCRIPTION
0	29/10/2022	MASTER LAYOUT PLAN
1		
2		
SCALE	DATE	REVISION NO.
1:100	OCTOBER 2022	0
1:200		1
1:400		2
1:800		3
1:1600		4
1:198070406285660843983859875200		94
1:396140812571321687967719750400		95
1:792281625142643375935439500800		96
1:1584563250285287551870879001600		97
1:3169126500570575103741758003200		98
1:6338253001141150207483516006400		99
1:12676506002282300414967032012800		100

COPYRIGHT RESERVED

參考編號  
REFERENCE No.  
A/KC/488

繪圖  
DRAWING  
A-19


(來源：附錄 Ia)  
(Source : Appendix Ia)



PROPOSED LAYOUT PLAN  
GROUND FLOOR PLAN

TOTAL AREA AT G/F = 2553.7480m<sup>2</sup>  
DISREGARDED GFA (UPPER PART OF TRANSFORMER ROOM, SWITCH ROOM AND FIREMAN'S CONTROL ROOM) = 100.9535m<sup>2</sup>  
ACCOUNTABLE GFA AT G/F = 2553.7480-100.9535 = 2452.7945m<sup>2</sup>

ACCOUNTABLE GROSS FLOOR AREA  
DISREGARDED GFA UNDER SFP/1.12

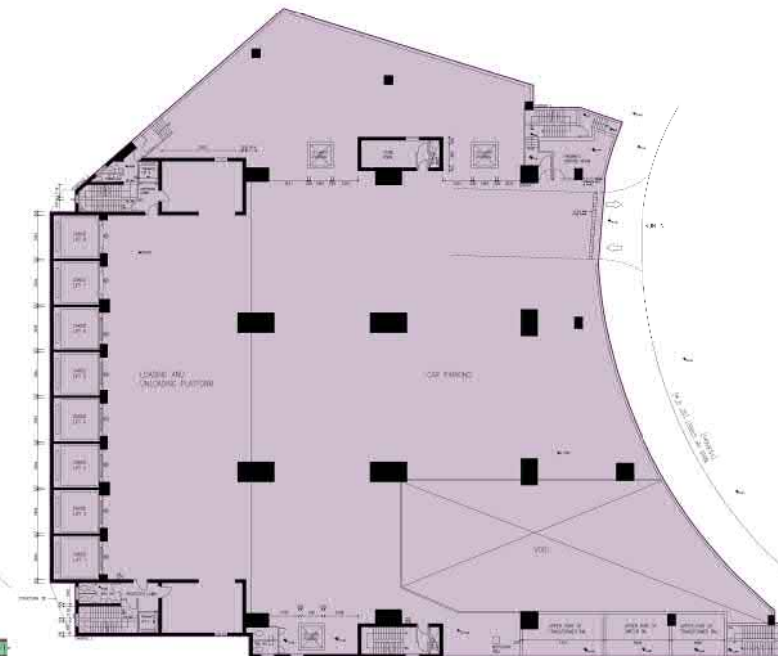

GFA ACCOUNTABLE IN PREVIOUS APPROVED BUILDING PLANS DATED 21 JULY 1977  
GROUND FLOOR PLAN

ACCOUNTABLE GROSS FLOOR AREA AT G/F = 0m<sup>2</sup>

THE AREA EXCLUDED IN THE GFA CALCULATION  
IN THE APPROVED PLAN DATED 21 JULY 1977

LEGEND:  
(A) FIREMAN'S LIFT TO COMPLY WITH ALL F.S.D. REQUIREMENTS ON FIREMAN'S LIFT  
(D) ACCESSIBLE LIFT  
R2 FIRE SHUTTER



PROJECT TITLE:  
PROPOSED DATA CENTRE AT  
11-19 WING YIP STREET,  
KWAI CHUNG, NEW TERRORIES

DRAWING TITLE:  
GROUND FLOOR PLAN

REV.	DATE	DESCRIPTION
0	29/10/2021	MASTER LAYOUT PLAN

SCALE	DATE	REVISION NO.
AS SHOWN	OCTOBER 2021	01
DRAWING NO.		PLATE SHEET
G/F		A3



COPYRIGHT RESERVED

參考編號  
REFERENCE No.  
A/KC/488

繪圖  
DRAWING  
A-20

(來源：附錄 Ia)  
(Source : Appendix Ia)



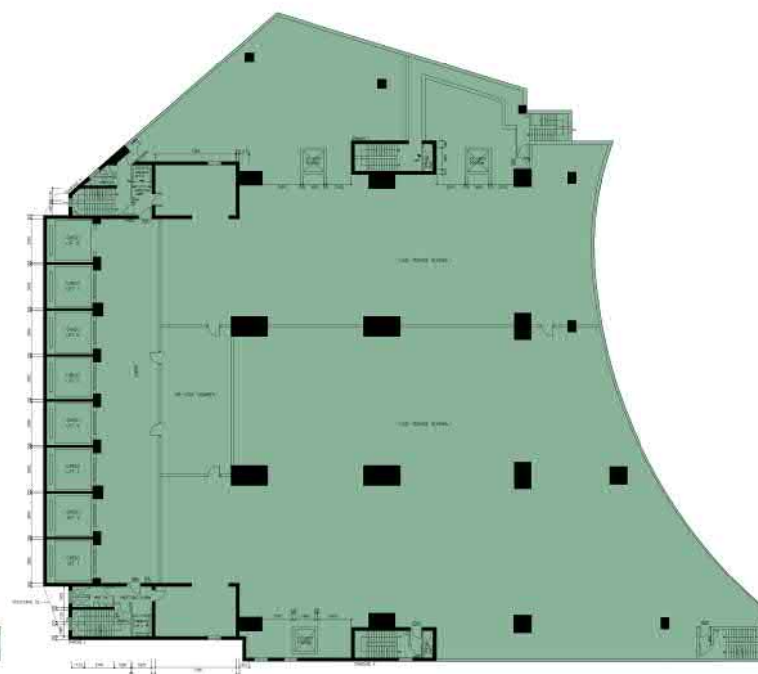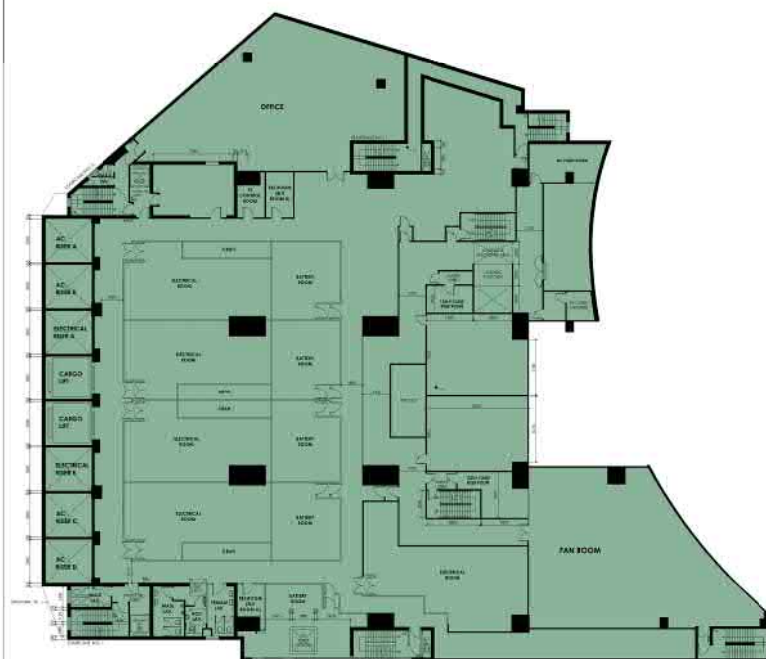

**LEGEND:**

- (A) FIREMAN'S LIFT TO COMPLY WITH ALL F.S.D. REQUIREMENTS ON FIREMAN'S LIFT
- (D) ACCESSIBLE LIFT
- (R2) FIRE SHUTTER

 ACCOUNTABLE GROSS FLOOR AREA

 DISREGARDED GFA UNDER BIPJR § 23



PROJECT TITLE:  
PROPOSED DATA CENTRE AT  
11-19 WING YIP STREET,  
Kwai Chung, New Territories

DRAWING TITLE:  
SECOND FLOOR PLAN

[illegible]

COPYRIGHT RESERVED

參考編號  
REFERENCE No.  
A/KC/488

繪圖  
DRAWING  
A-22

(來源：附錄 Ia)  
(Source : Appendix Ia)



參考編號  
REFERENCE No.  
A/KC/488

繪圖  
DRAWING  
A-23


(來源：附錄 Ia)  
(Source : Appendix Ia)



PROPOSED LAYOUT PLAN  
ROOF FLOOR PLAN  
TOTAL AREA AT R/F = 554.6377m<sup>2</sup>

ACCOUNTABLE GROSS FLOOR AREA  
DISREGARDED GFA UNDER R/F 0.33

WING 119 STREET

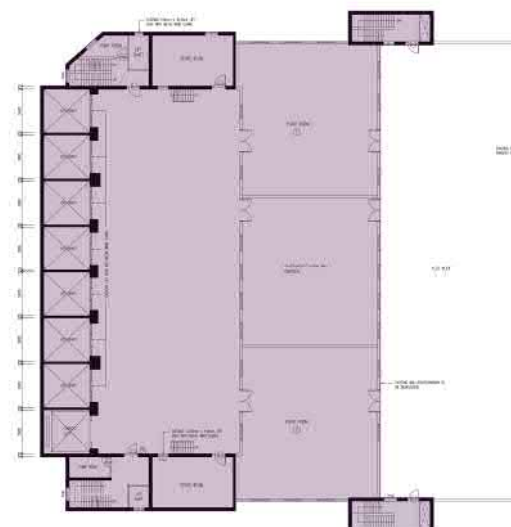

GFA ACCOUNTABLE IN PREVIOUS APPROVED BUILDING PLANS DATED 21 JULY 1977  
ROOF FLOOR PLAN  
ACCOUNTABLE GROSS FLOOR AREA AT R/F = 0m<sup>2</sup>

THE AREA EXCLUDED IN THE GFA  
CALCULATION IN THE APPROVED  
PLAN DATED 21 JULY 1977

- LEGEND:
- ① FIREMANS LIFT TO COMPLY WITH ALL F.S.D. REQUIREMENTS ON FIREMANS LIFT
  - ② ACCESSIBLE LIFT
  - ③ FIRE CHIMNEY



PROJECT TITLE:  
PROPOSED DATA CENTRE AT  
11-19 WING YIP STREET,  
KWAI CHUNG, NEW TERRITORIES

DRAWING TITLE:  
ROOF FLOOR PLAN

REV.	DATE	DESCRIPTION
0	29/10/2021	MASTER LAYOUT PLAN

SCALE	DATE	REVISION NO.
1:100	OCTOBER 2021	0
DRAWING NO.		POWERED BY
101		AS

COPYRIGHT RESERVED

參考編號  
REFERENCE No.  
A/KC/488

繪圖  
DRAWING  
A-24


(來源：附錄 Ia)  
(Source : Appendix Ia)





DISREGARDED GFA AT UR/F (WATER TANK AND MACHINE ROOM)  
= 158.1964m<sup>2</sup>

ACCOUNTABLE GFA AT UR/F = 347.0731m<sup>2</sup>

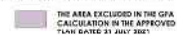

PROJECT TITLE:  
PROPOSED DATA CENTRE AT  
11-19 WING YIP STREET,  
KWAI CHUNG, NEW TERRITORIES

DRAWING TITLE:  
UPPER ROOF FLOOR PLAN


REV.	DATE	DRAWING TITLE
0	29/10/2007	MASTER LAYOUT PLAN
SCALE 1:100	DATE OCTOBER 2007	SHEET NO. 0
DRAWING NO. URB		PAPER SIZE A3

COPYRIGHT RESERVED

參考編號  
REFERENCE No.  
A/KC/488

繪圖  
DRAWING  
A-25

(Source : Appendix Ia)

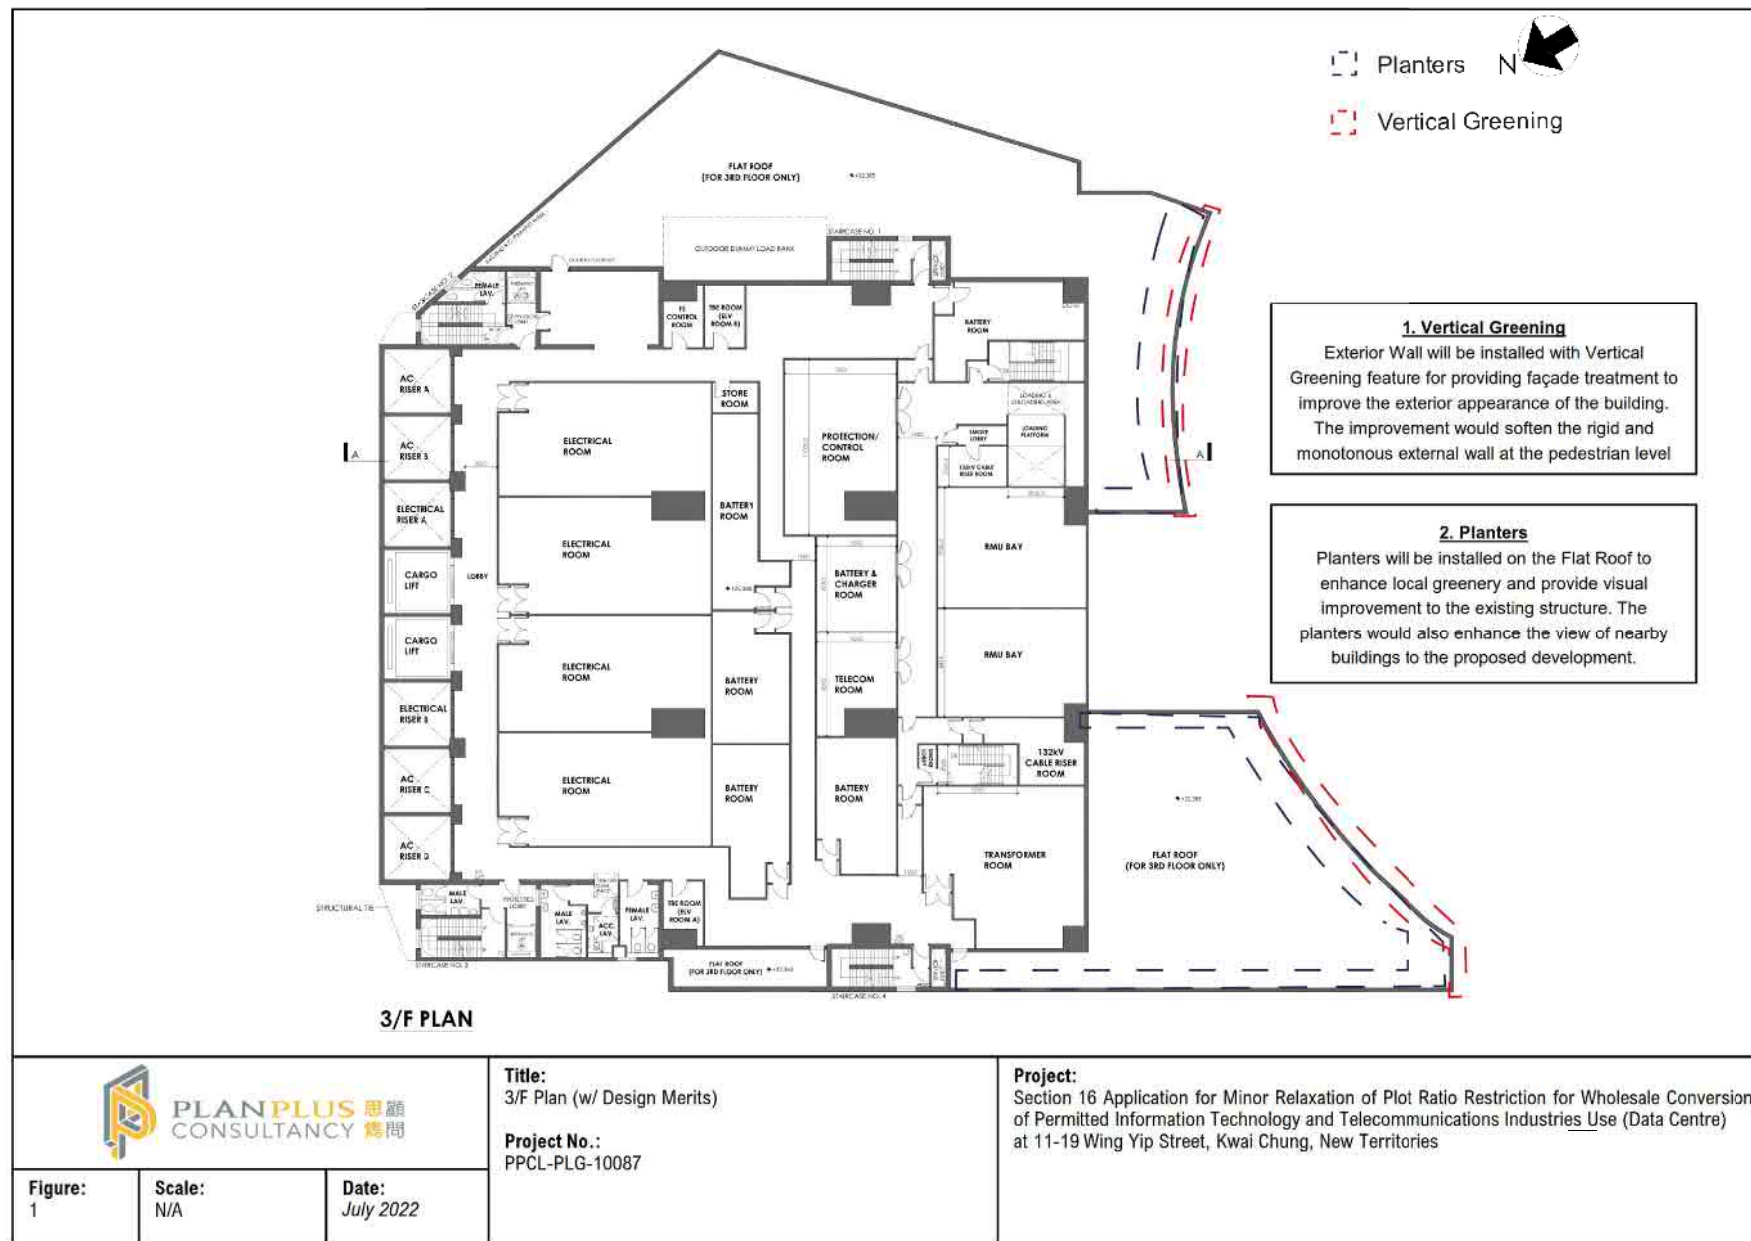


參考編號 REFERENCE No. A/KC/488	繪圖 DRAWING A-26
-----------------------------------	-----------------------

(來源：附錄 Ie)  
 (Source : Appendix Ie)

**1. Vertical Greening**  
Exterior Wall will be installed with Vertical Greening feature for providing façade treatment to improve the exterior appearance of the building.  
The improvement would soften the rigid and monotonous external wall at the pedestrian level.

**2. Planters**  
Planters will be installed on the Flat Roof to enhance local greenery and provide visual improvement to the existing structure. The planters would also enhance the view of nearby buildings to the proposed development.

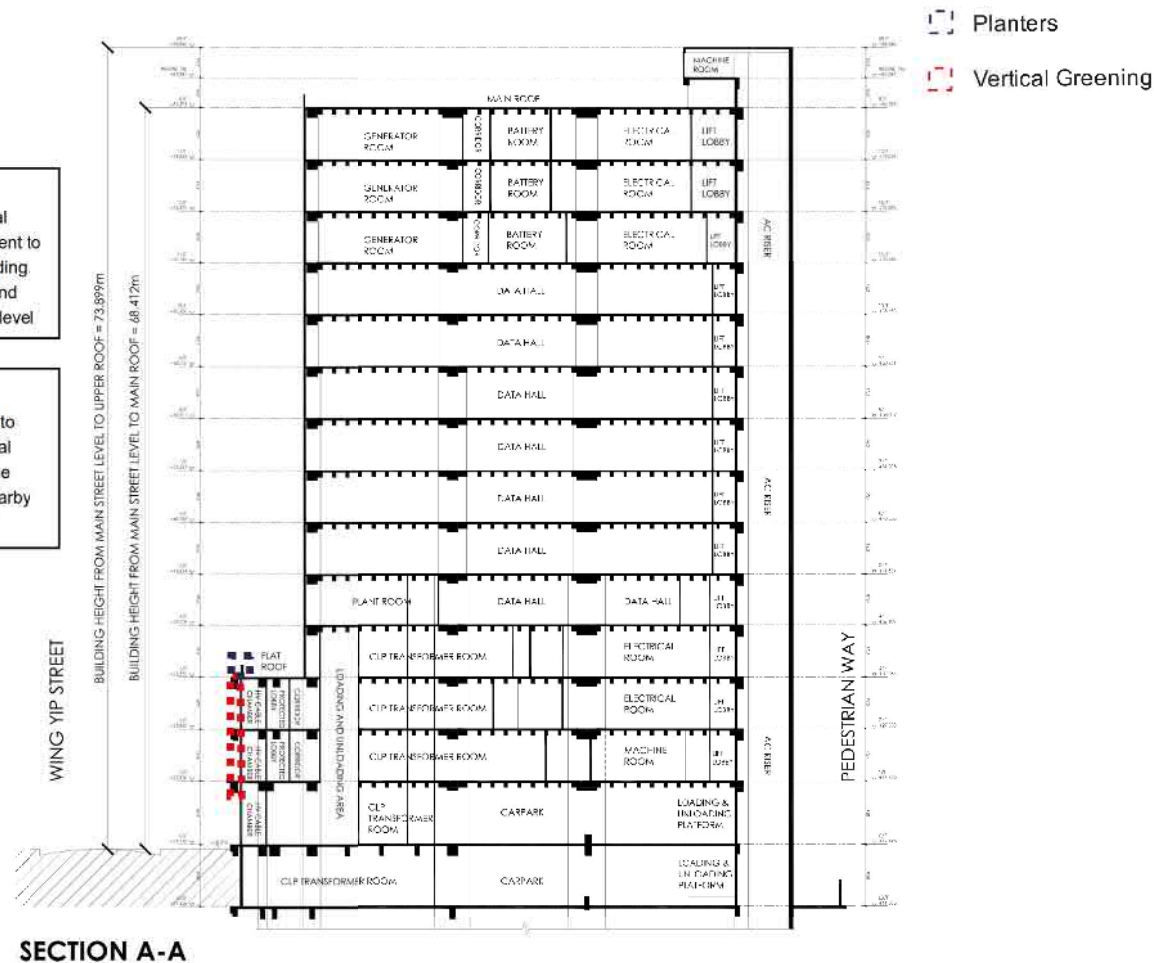

**Title:**  
Section A-A (w/ Design Merits)

**Project No.:**  
PPCL-PLG-10087

**Project:**  
Section 16 Application for Minor Relaxation of Plot Ratio Restriction for Wholesale Conversion of Permitted Information Technology and Telecommunications Industries Use (Data Centre) at 11-19 Wing Yip Street, Kwai Chung, New Territories

**Figure:**  
4

**Scale:**  
N/A


**Date:**  
July 2022

參考編號  
REFERENCE No.  
A/KC/488

繪圖  
DRAWING  
A-27

(來源：附錄 Ie)  
(Source : Appendix Ie)

Viewpoint  
Application Site

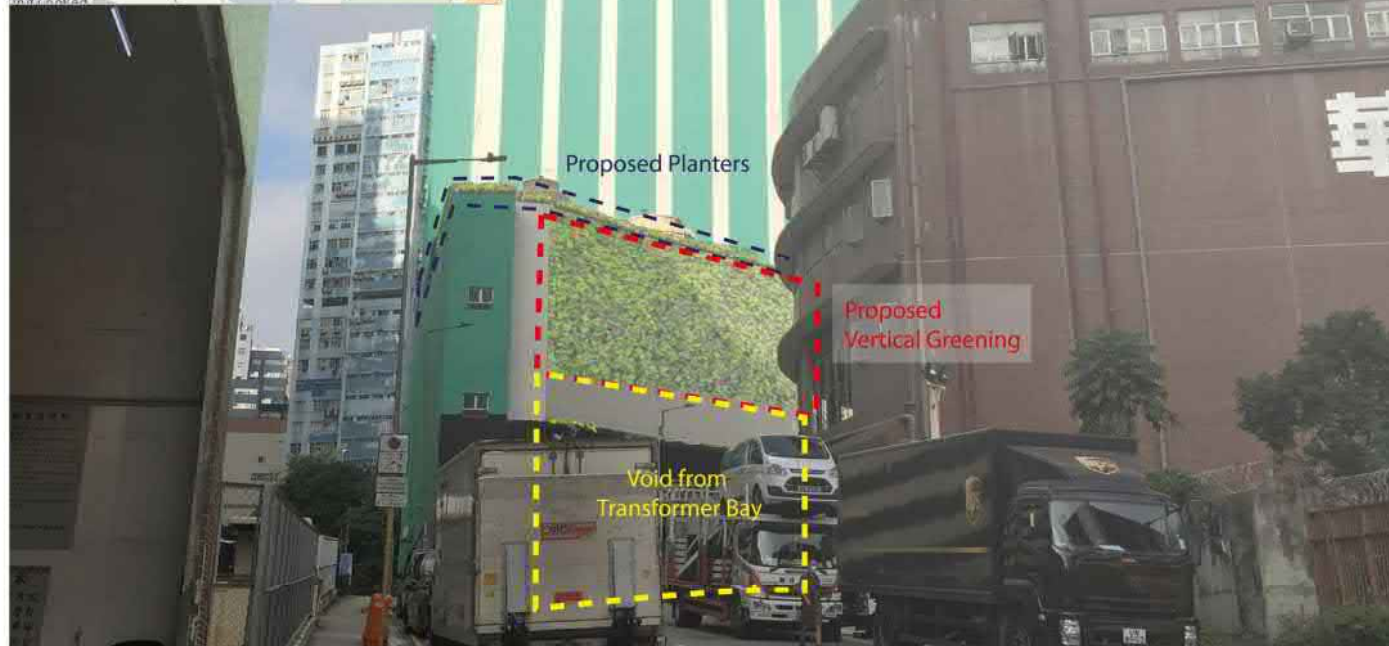

**Title:**  
Photomontage 1

**Project No.:**  
PPCL-PLG-10087

**Project:**  
Section 16 Application for Minor Relaxation of Plot Ratio Restriction for Wholesale Conversion of Permitted Information Technology and Telecommunications Industries Use (Data Centre) at 11-19 Wing Yip Street, Kwai Chung, New Territories

**Figure:**  
5

**Scale:**  
N/A


**Date:**  
July 2022

參考編號  
REFERENCE No.  
A/KC/488

繪圖  
DRAWING  
A-28


(來源：附錄 Ie)  
(Source : Appendix Ie)



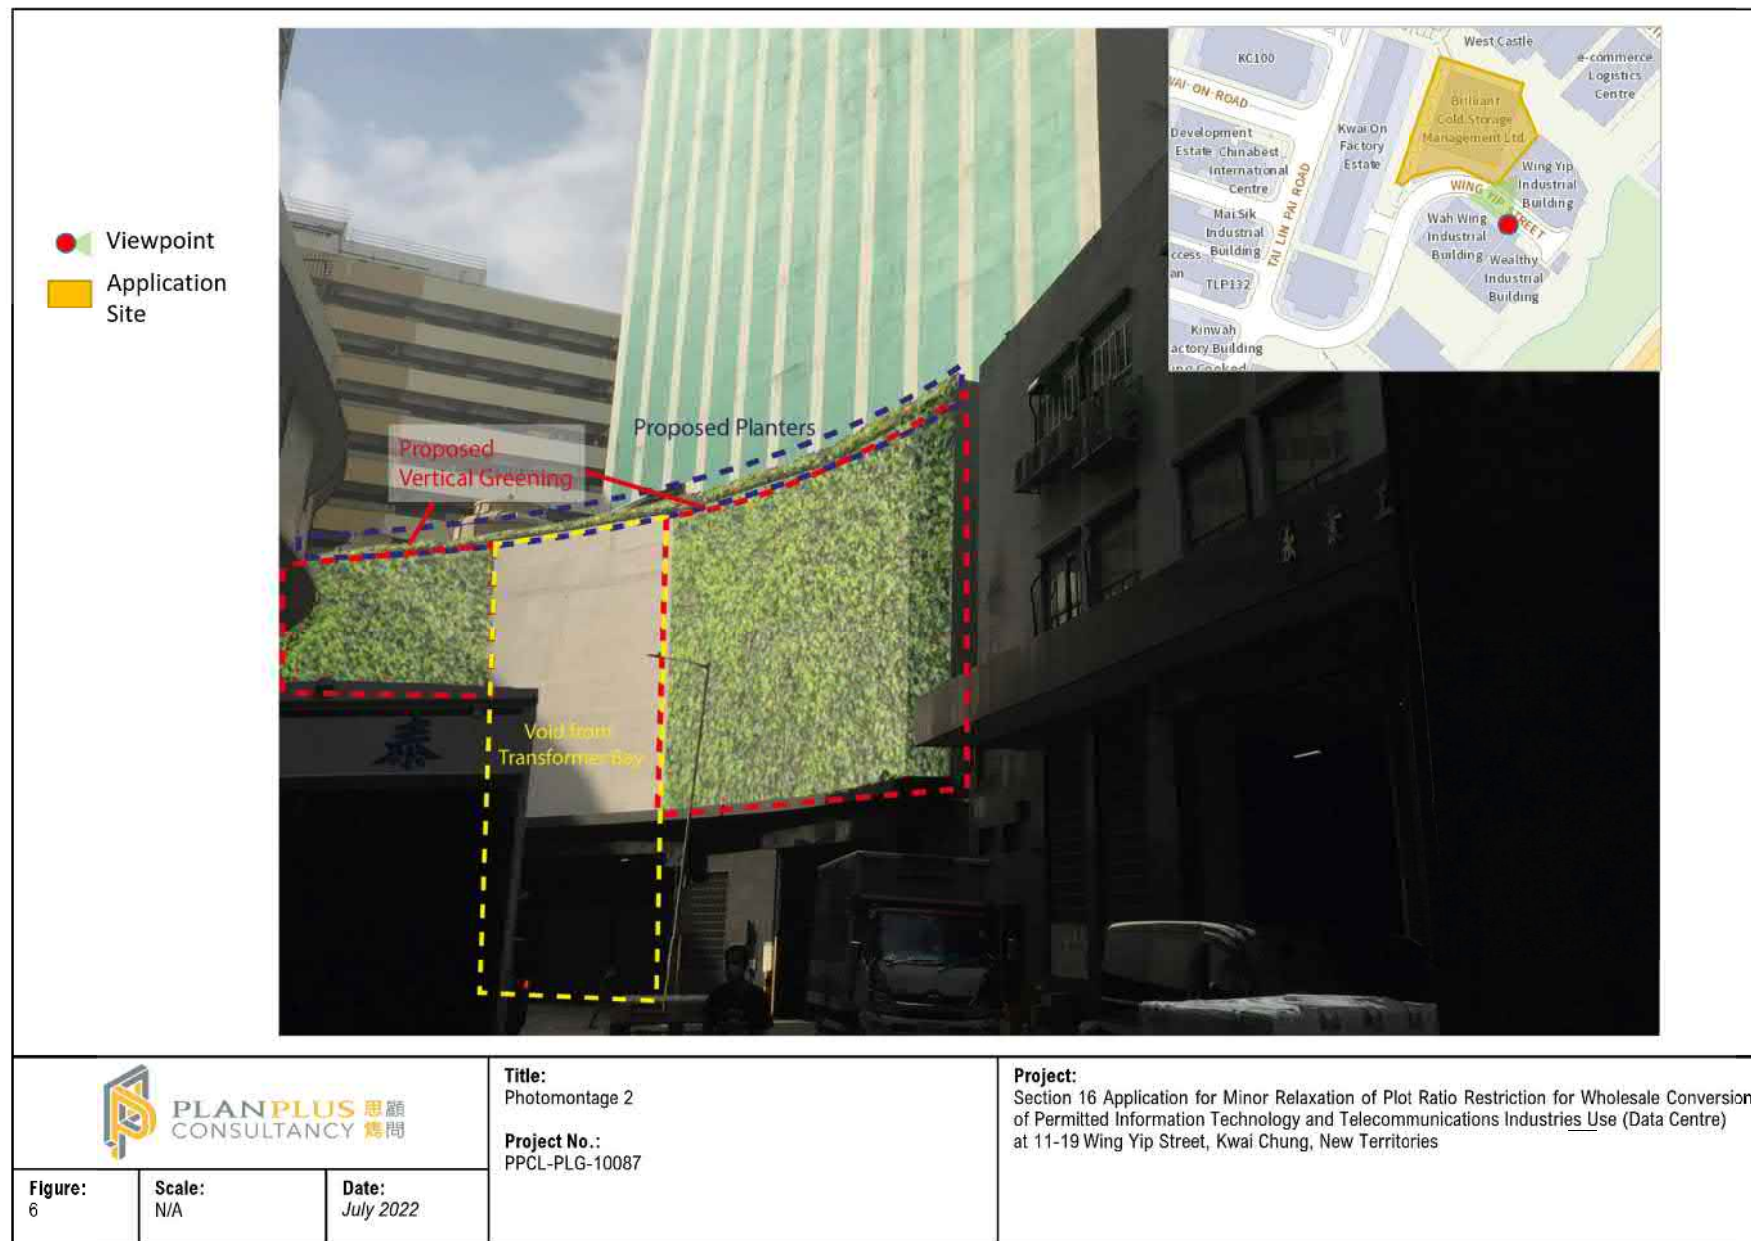

參考編號 REFERENCE No.	繪圖 DRAWING
A/KC/488	A-29

(來源：附錄 Ie)  
(Source : Appendix Ie)

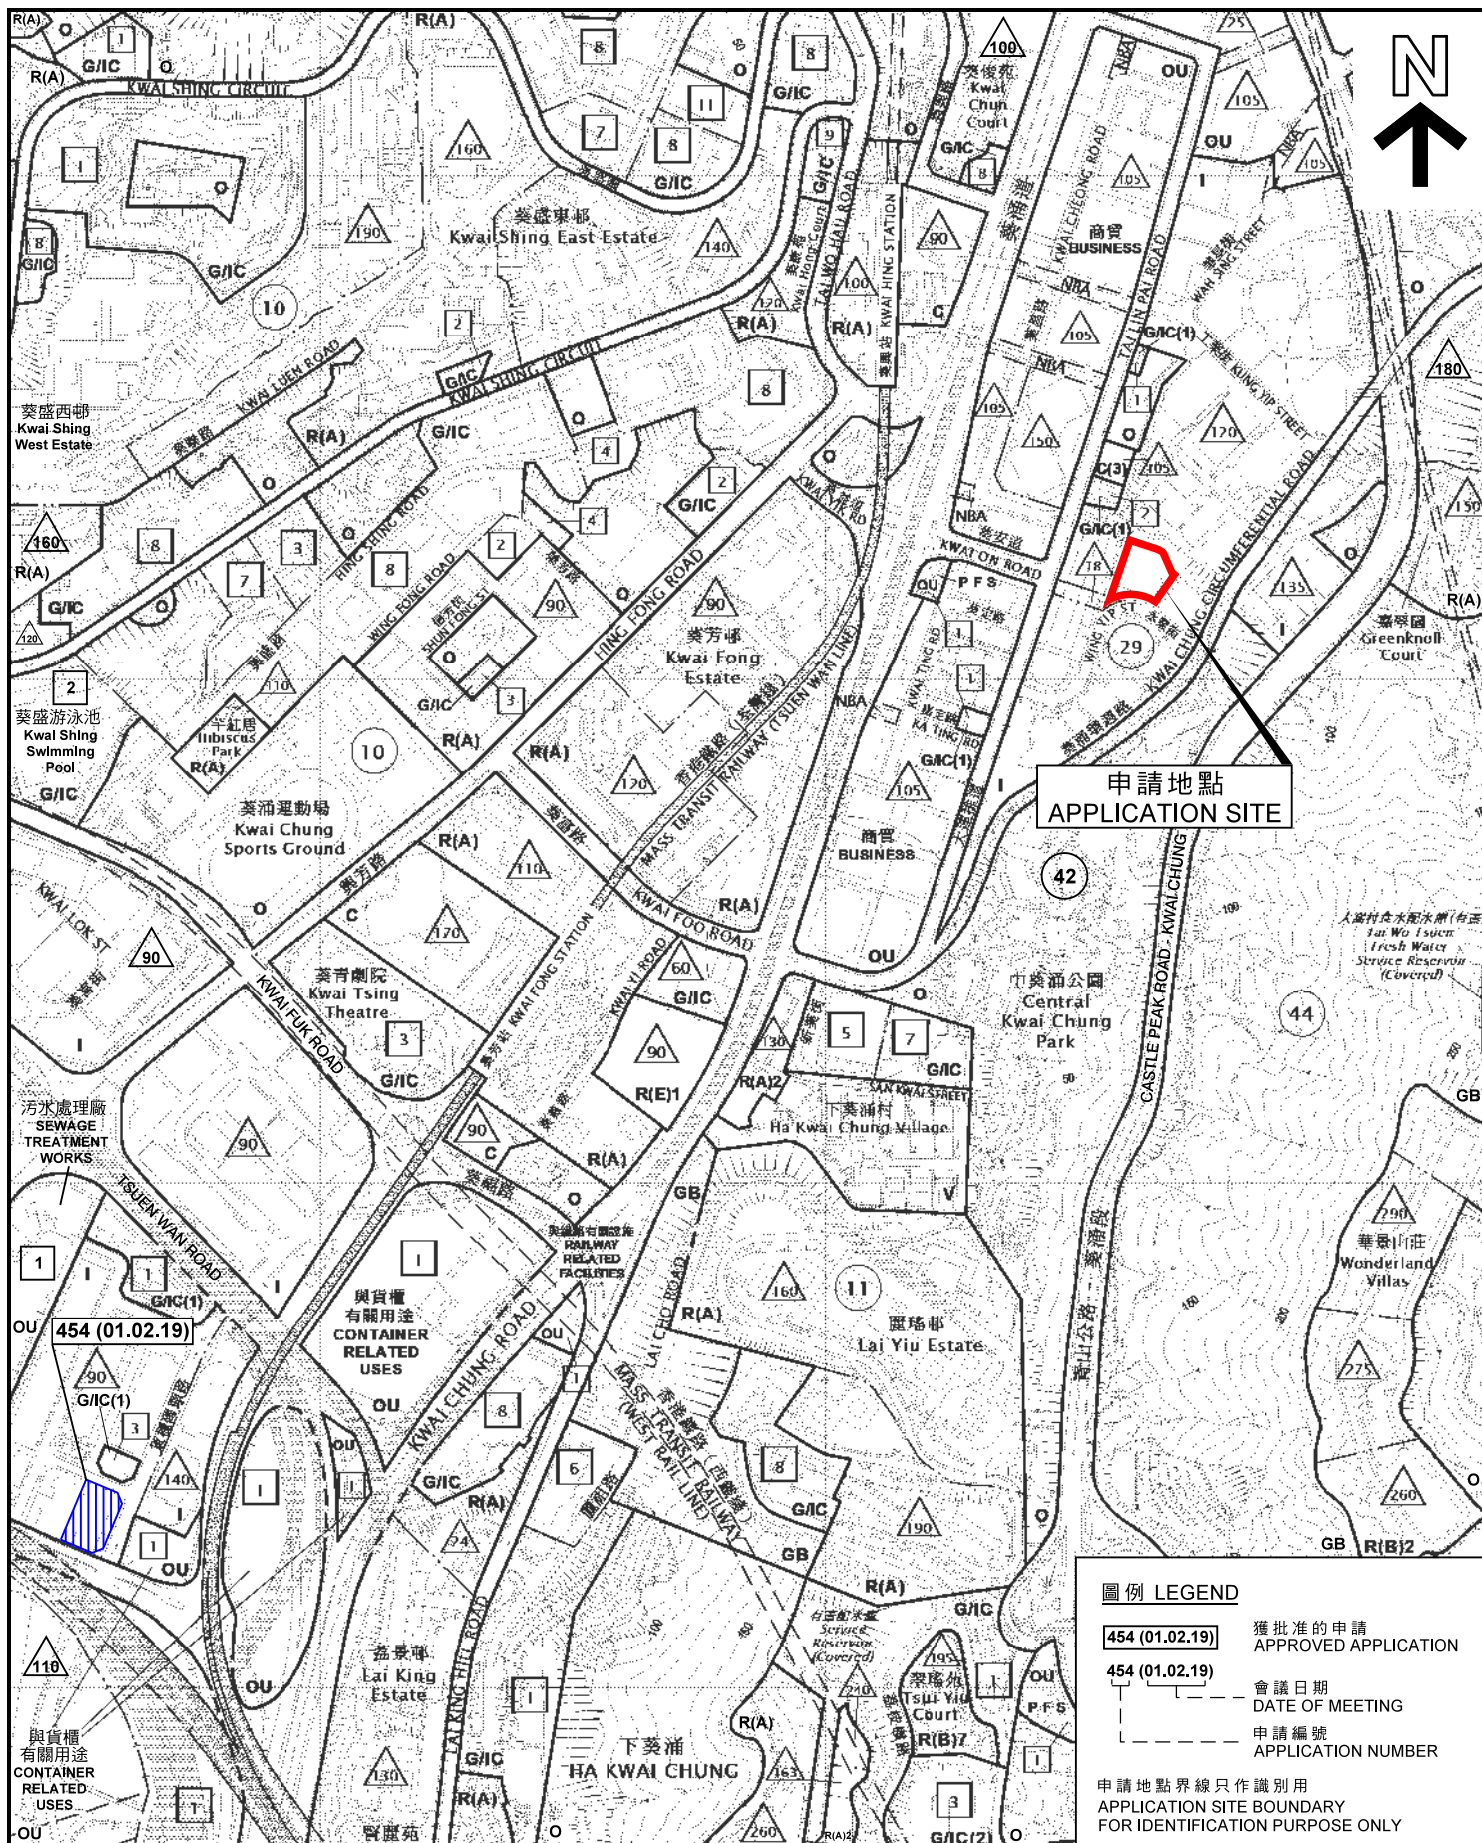

### 位置圖 LOCATION PLAN

擬議略為放寬地積比率限制以進行整幢現有工業大廈  
改建作准許的資訊科技及電訊業（數據中心）用途  
葵涌永業街 1 1 至 1 9 號

PROPOSED MINOR RELAXATION OF PLOT RATIO RESTRICTION FOR  
WHOLESALE CONVERSION OF PERMITTED INFORMATION TECHNOLOGY  
AND TELECOMMUNICATIONS INDUSTRIES USE (DATA CENTRE)  
11-19 WING YIP STREET, KWAI CHUNG

SCALE 1 : 7 500 比例尺  
米 100 0 100 200 300 米  
METRES

規劃署  
PLANNING  
DEPARTMENT



參考編號  
REFERENCE No.  
A/KC/488

圖 PLAN  
A-1


本摘要圖於2022年6月28日擬備，  
所根據的資料為2022年5月31日  
核准的分區計劃大綱圖編號S/KC/30  
EXTRACT PLAN PREPARED ON 28.6.2022  
BASED ON OUTLINE ZONING PLAN No.  
S/KC/30 APPROVED ON 31.5.2022


### 圖例 LEGEND

- 454 (01.02.19) 獲批准的申請  
APPROVED APPLICATION
- 454 (01.02.19) 會議日期  
DATE OF MEETING
- 454 (01.02.19) 申請編號  
APPLICATION NUMBER

申請地點界線只作識別用  
APPLICATION SITE BOUNDARY  
FOR IDENTIFICATION PURPOSE ONLY



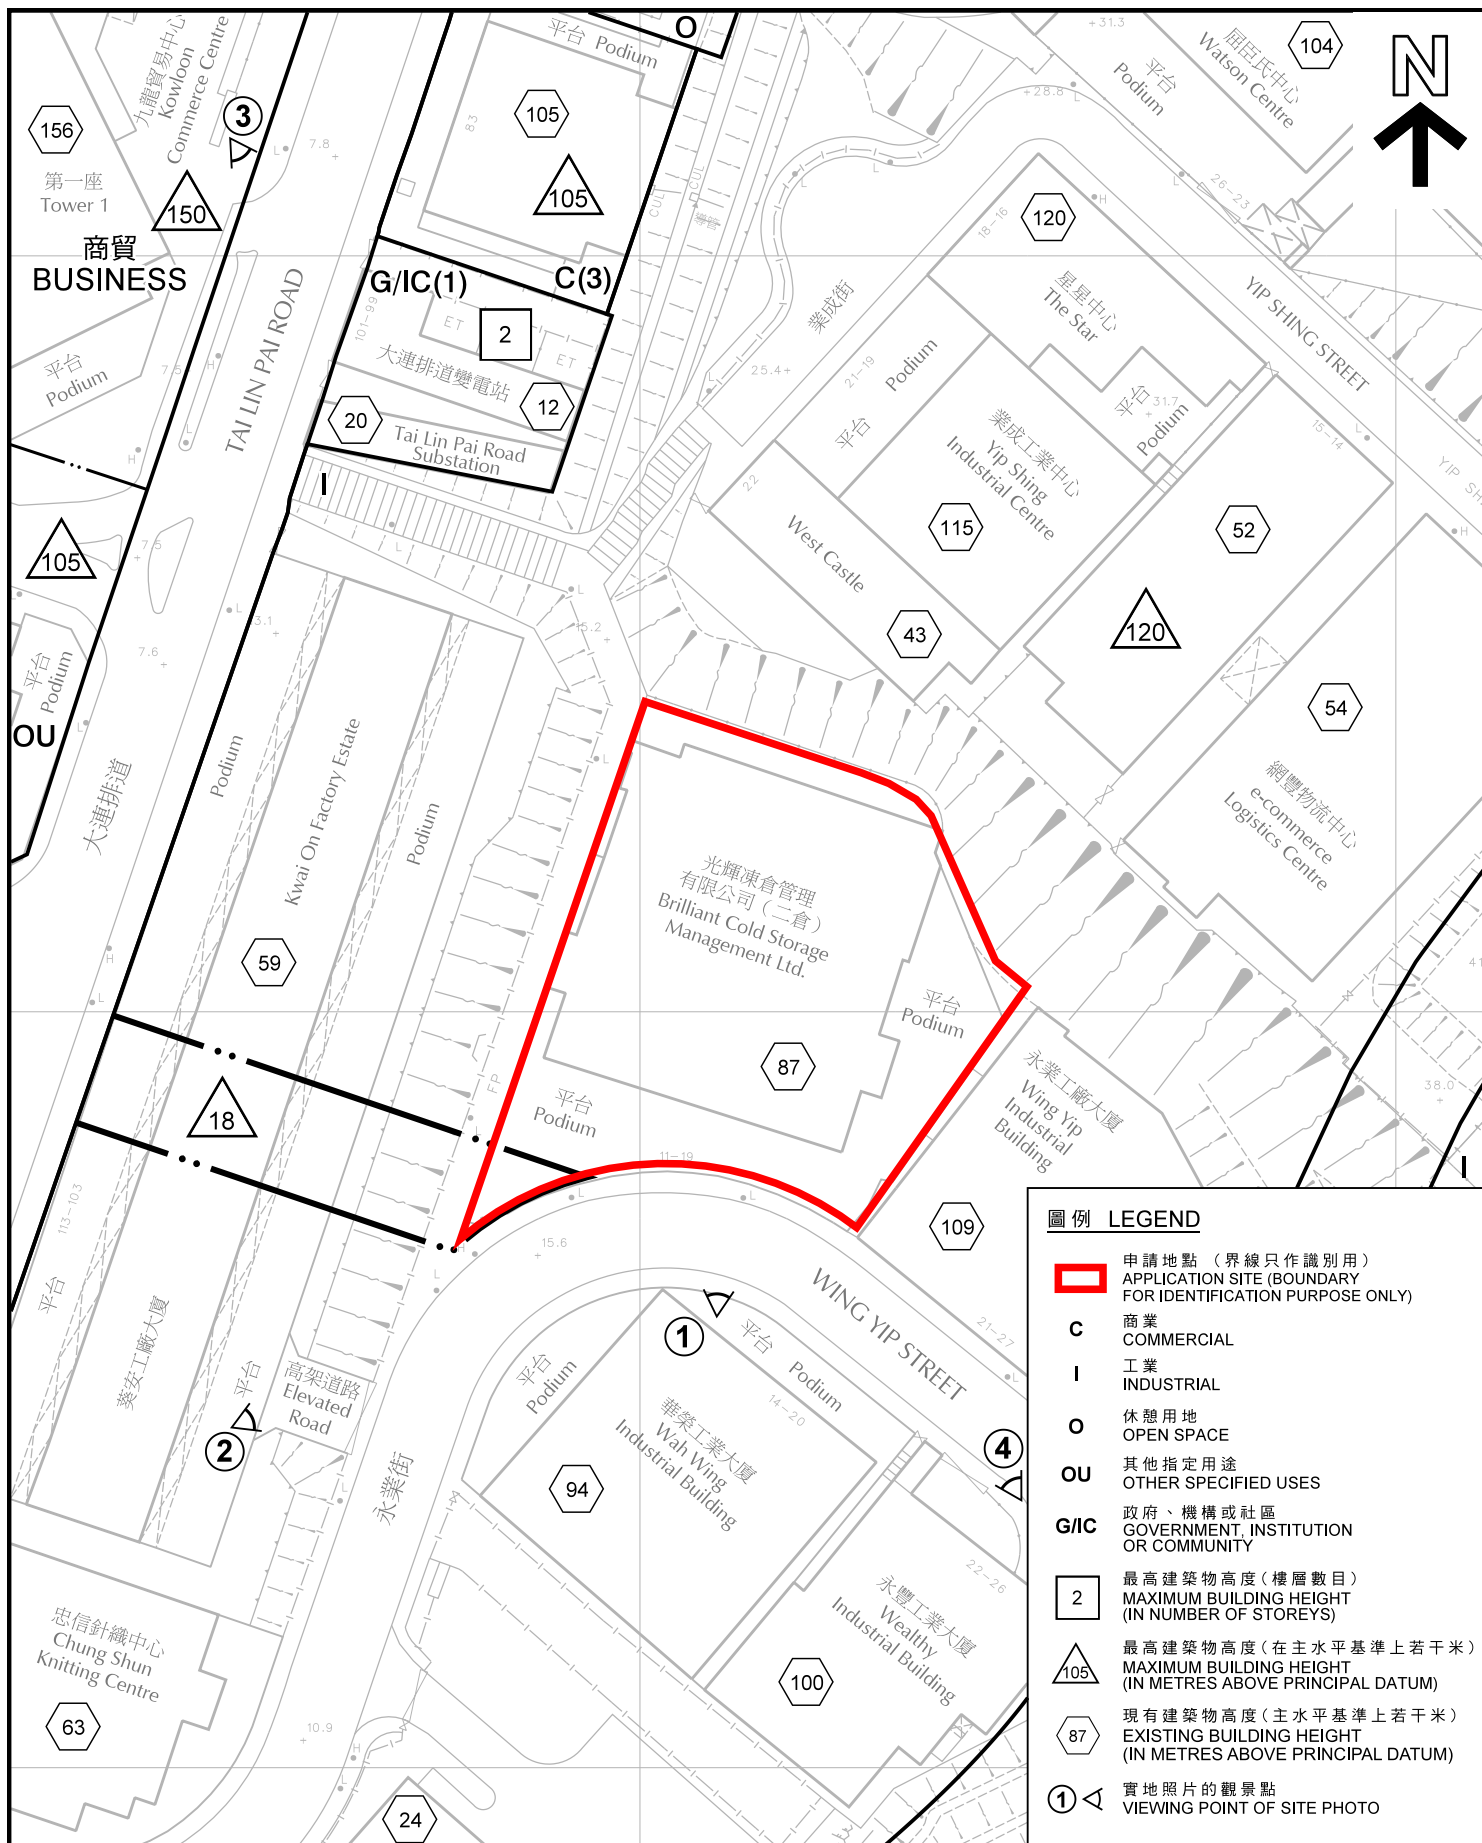

<p>本摘要圖於2022年6月24日擬備， 所根據的資料為測量圖編號 7-SW-22A 及 7-SW-22C</p> <p>EXTRACT PLAN PREPARED ON 24.6.2022 BASED ON SURVEY SHEETS No. 7-SW-22A &amp; 7-SW-22C</p>	<p style="text-align: center;"><b>平面圖 SITE PLAN</b></p> <p style="text-align: center;">擬議略為放寬地積比率限制以進行整幢現有工業大廈 改建作准許的資訊科技及電訊業（數據中心）用途 葵涌永業街 1 1 至 1 9 號</p> <p style="text-align: center;">PROPOSED MINOR RELAXATION OF PLOT RATIO RESTRICTION FOR WHOLESALE CONVERSION OF PERMITTED INFORMATION TECHNOLOGY AND TELECOMMUNICATIONS INDUSTRIES USE (DATA CENTRE) 11-19 WING YIP STREET, KWAI CHUNG</p> <p style="text-align: center;">SCALE 1 : 1 000 比例尺</p> <div style="text-align: center;"><div style="display: flex; justify-content: space-between; align-items: center;"><div>米 METRES</div><div style="text-align: center;">20      0      20      40</div><div>米 METRES</div></div></div>	<p style="text-align: center;"><b>規劃署</b> <b>PLANNING</b> <b>DEPARTMENT</b></p> <div style="text-align: right;"></div>
		<div style="display: flex; justify-content: space-between;"><div><p>參考編號 REFERENCE No.</p><p><b>A/KC/488</b></p></div><div><p>圖 PLAN</p><p><b>A-2</b></p></div></div>



#### 圖例 LEGEND



申請地點 (界線只作識別用)  
APPLICATION SITE (BOUNDARY  
FOR IDENTIFICATION PURPOSE  
ONLY)

本圖於2022年6月14日擬備，所根據的  
資料為攝於2022年1月6日的實地照片

PLAN PREPARED ON 14.6.2022  
BASED ON SITE PHOTOS TAKEN  
ON 6.1.2022

#### 實地照片 SITE PHOTOS

擬議略為放寬地積比率限制以進行整幢現有工業大廈  
改建作准許的資訊科技及電訊業(數據中心)用途  
葵涌永業街11至19號

PROPOSED MINOR RELAXATION OF PLOT RATIO RESTRICTION FOR  
WHOLESALE CONVERSION OF PERMITTED INFORMATION TECHNOLOGY  
AND TELECOMMUNICATIONS INDUSTRIES USE (DATA CENTRE)  
11-19 WING YIP STREET, KWAI CHUNG

規劃署  
PLANNING  
DEPARTMENT




參考編號  
REFERENCE No.  
A/KC/488

圖 PLAN  
A-3



業成工業中心  
Yip Shing Industrial Centre

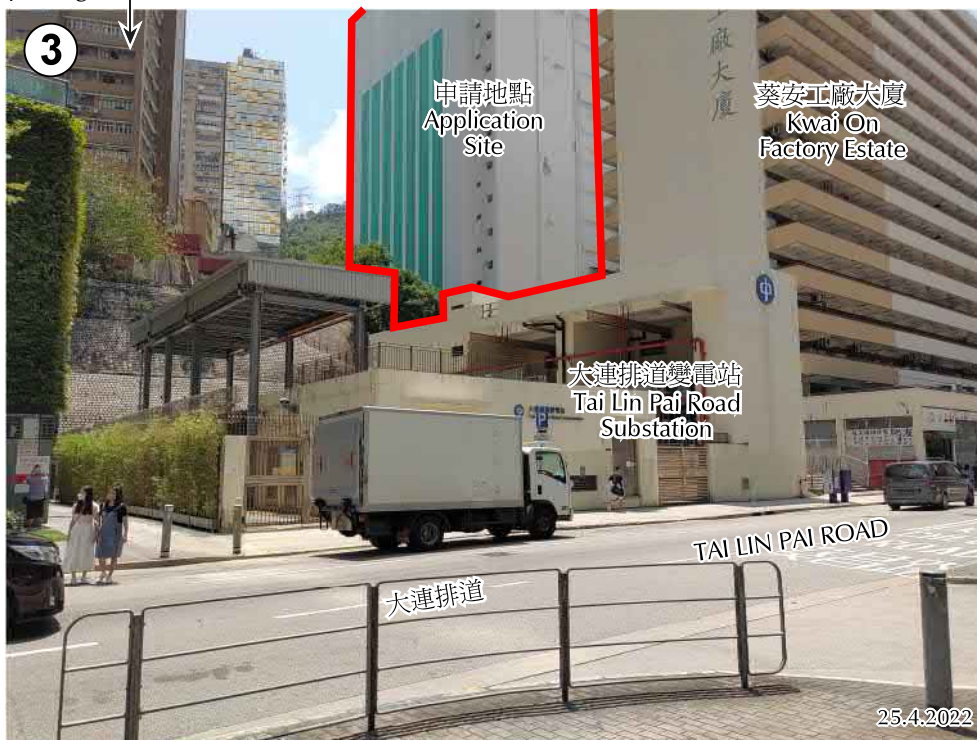

#### 圖例 LEGEND



申請地點 (界線只作識別用)  
APPLICATION SITE (BOUNDARY  
FOR IDENTIFICATION PURPOSE  
ONLY)

本圖於2022年6月14日擬備，所根據的資料為攝於2022年1月6日及2022年4月25日的實地照片  
PLAN PREPARED ON 14.6.2022  
BASED ON SITE PHOTOS TAKEN  
ON 6.1.2022 AND 25.4.2022

#### 實地照片 SITE PHOTOS

擬議略為放寬地積比率限制以進行整幢現有工業大廈  
改建作准許的資訊科技及電訊業(數據中心)用途  
葵涌永業街11至19號

PROPOSED MINOR RELAXATION OF PLOT RATIO RESTRICTION FOR  
WHOLESALE CONVERSION OF PERMITTED INFORMATION TECHNOLOGY  
AND TELECOMMUNICATIONS INDUSTRIES USE (DATA CENTRE)  
11-19 WING YIP STREET, KWAI CHUNG

規劃署  
PLANNING  
DEPARTMENT



參考編號  
REFERENCE No.  
A/KC/488

圖 PLAN  
A-4



本圖於2022年6月14日擬備，所根據的資料為攝於2022年1月6日的實地照片  
PLAN PREPARED ON 14.6.2022  
BASED ON SITE PHOTOS TAKEN ON 6.1.2022

### 實地照片 SITE PHOTOS

擬議略為放寬地積比率限制以進行整幢現有工業大廈  
改建作准許的資訊科技及電訊業（數據中心）用途  
葵涌永業街11至19號

PROPOSED MINOR RELAXATION OF PLOT RATIO RESTRICTION FOR  
WHOLESALE CONVERSION OF PERMITTED INFORMATION TECHNOLOGY  
AND TELECOMMUNICATIONS INDUSTRIES USE (DATA CENTRE)  
11-19 WING YIP STREET, KWAI CHUNG

規劃署  
PLANNING  
DEPARTMENT



參考編號  
REFERENCE No.  
A/KC/488

圖 PLAN  
A-5





### 實地照片 SITE PHOTOS

擬議略為放寬地積比率限制以進行整幢現有工業大廈  
改建作准許的資訊科技及電訊業（數據中心）用途  
葵涌永業街11至19號

PROPOSED MINOR RELAXATION OF PLOT RATIO RESTRICTION FOR  
WHOLESALE CONVERSION OF PERMITTED INFORMATION TECHNOLOGY  
AND TELECOMMUNICATIONS INDUSTRIES USE (DATA CENTRE)  
11-19 WING YIP STREET, KWAI CHUNG


規劃署  
PLANNING  
DEPARTMENT



參考編號  
REFERENCE No.  
A/KC/488

圖 PLAN  
A-6

本圖於2022年6月14日擬備，所根據的  
資料為攝於2022年1月6日的實地照片  
PLAN PREPARED ON 14.6.2022  
BASED ON SITE PHOTOS TAKEN  
ON 6.1.2022

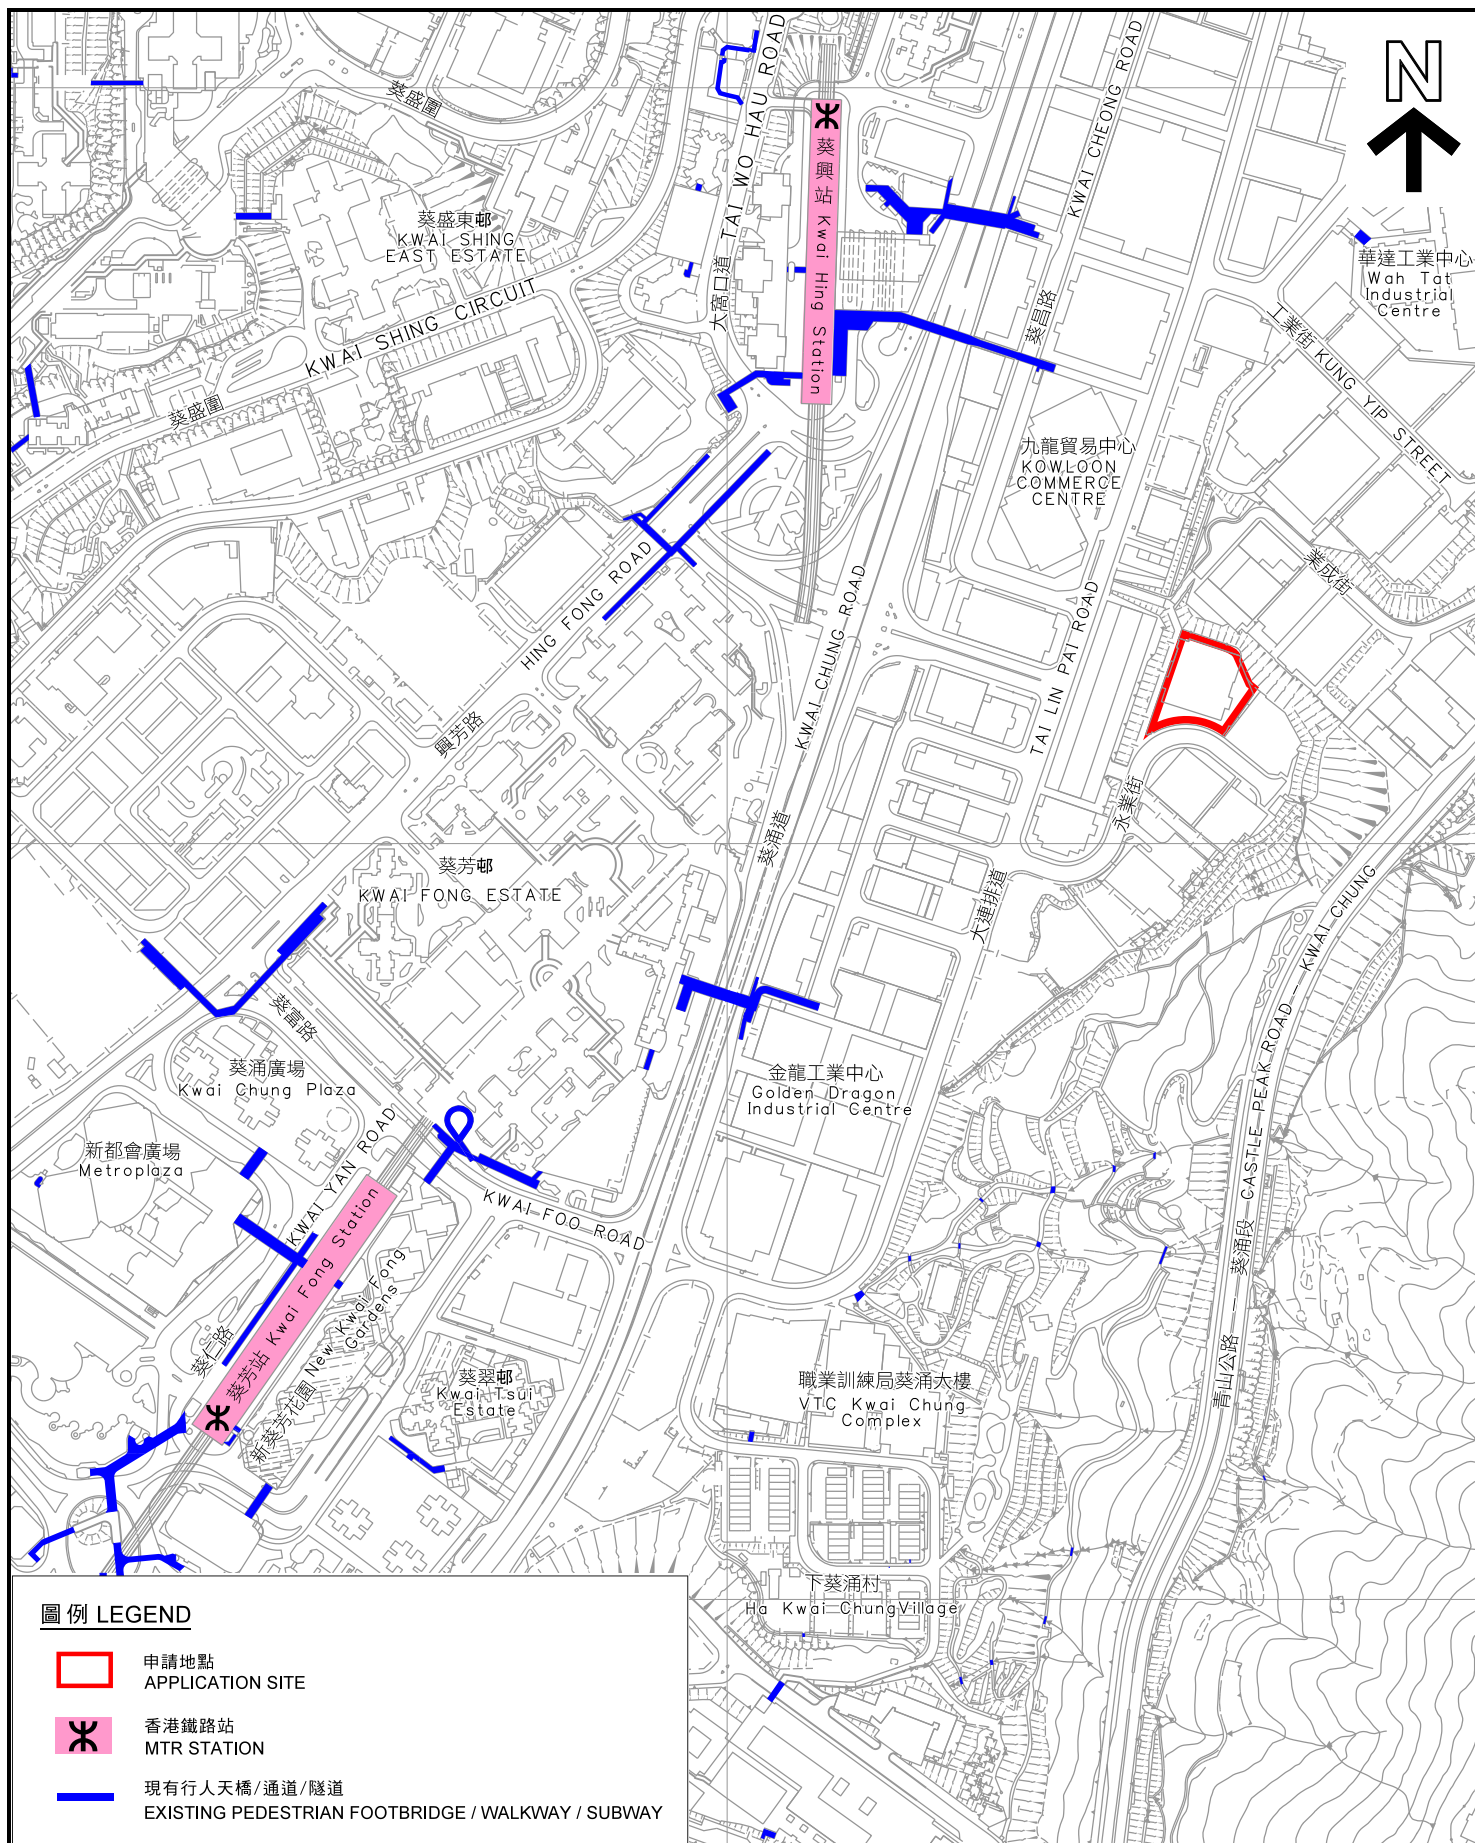

本摘要圖於2022年6月24日擬備  
EXTRACT PLAN PREPARED ON 24.6.2022

## 葵涌行人通道網絡 PEDESTRIAN ACCESS NETWORK IN KWAI CHUNG

SCALE 1 : 5 000 比例尺  
METRES 100 0 100 200 METRES

規劃署  
PLANNING  
DEPARTMENT



參考編號  
REFERENCE No.  
A/KC/488

圖 PLAN  
A-7