

Project 項目名稱:

Proposed Temporary Public Vehicle Park (Private Car and Light Goods Vehicle) for a Period of 3 Years at Lots 904S.BRP & 907RP in D.D.125, Ha Tsuen, Yuen Long, N.T.

Drawing Title 圖目:

Site Plan

Drawing No. 圖號:

Figure 1

Remarks 備註:

●●● Vehicular Access Leading to Ping Ha Road

Scale 比例:


1:1000

(摘錄自申請人於 23. 1. 2024 呈交的申請書)  
(Extract from Applicant's Submission of 23.1.2024)

參考編號  
REFERENCE No.  
A/HSK/504

繪圖 DRAWING  
A-1

繪圖 DRAWING  
A-2

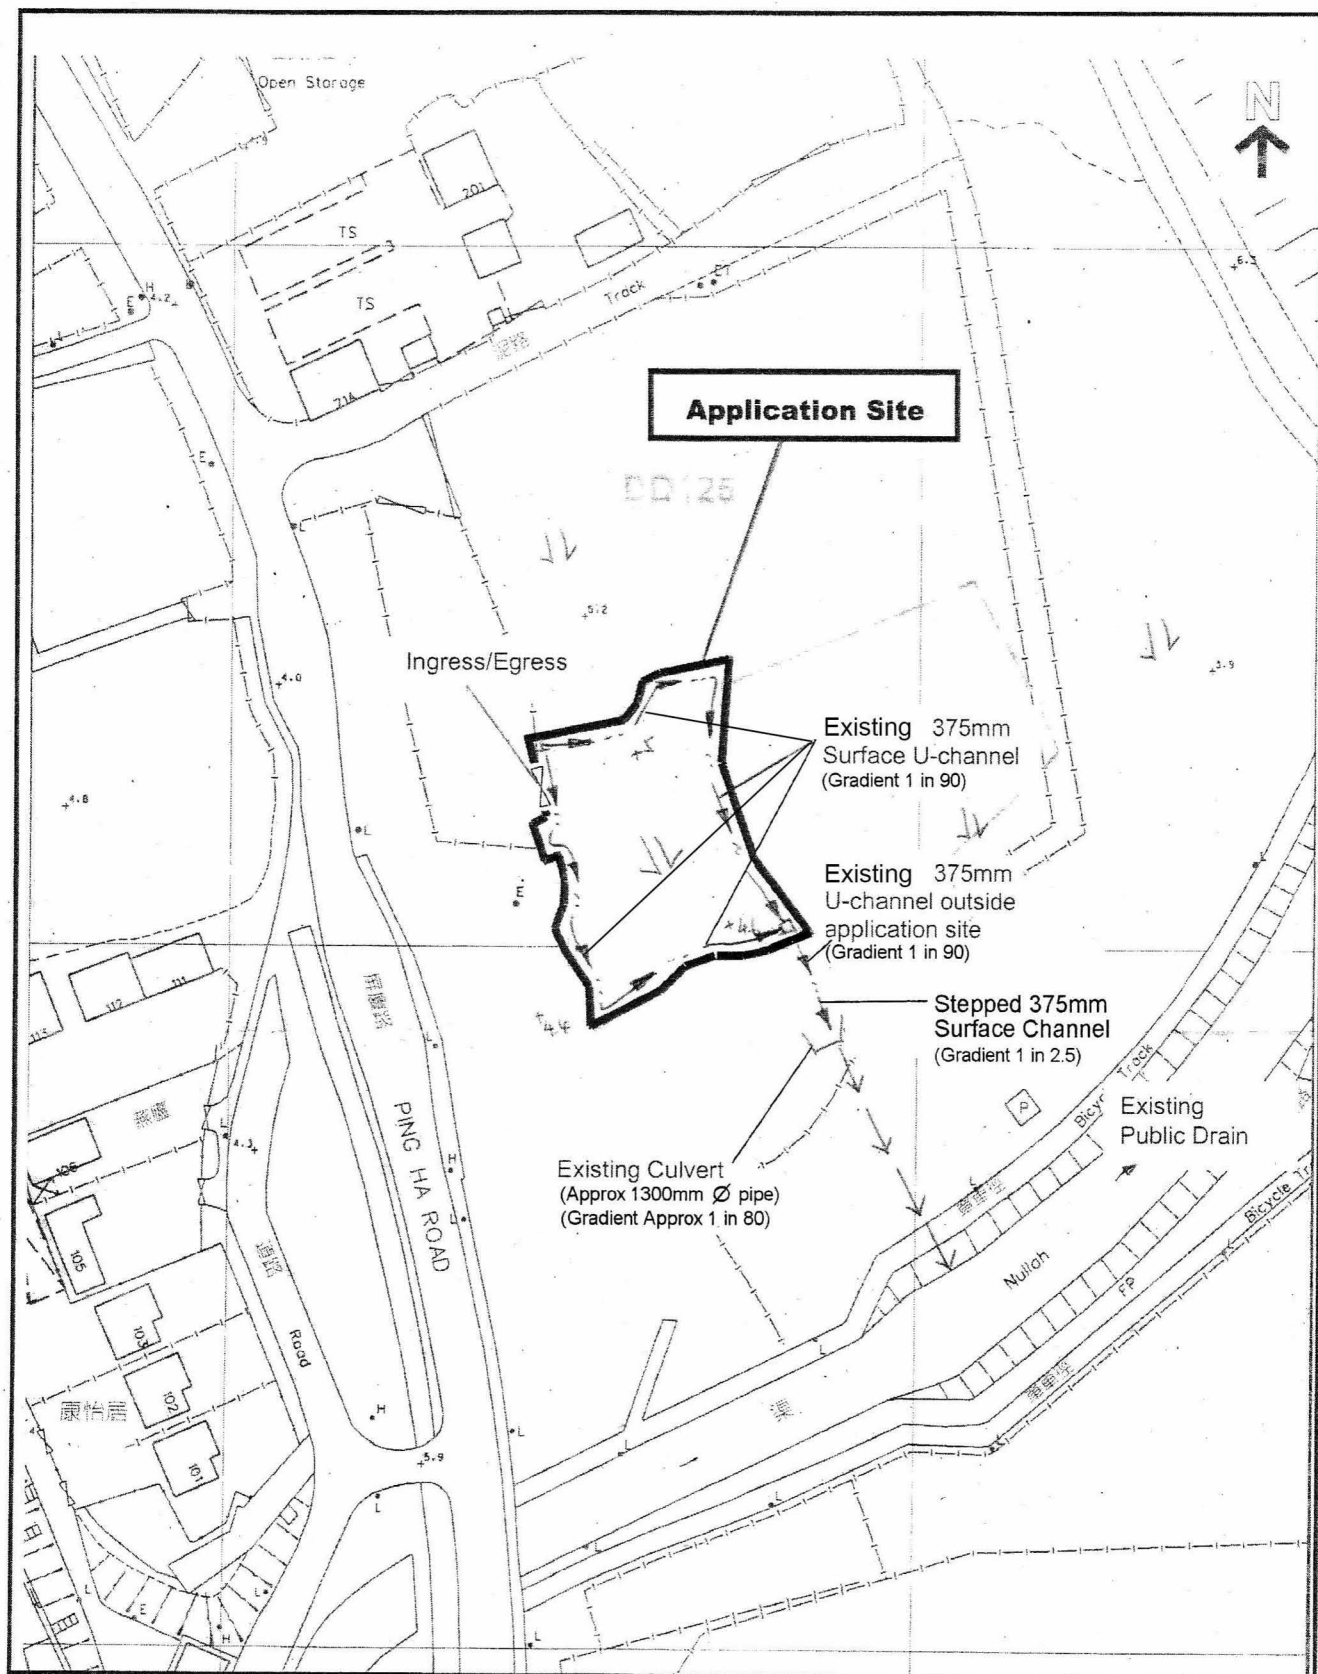


<p>Project 項目名稱</p> <p>Temporary Public Vehicle Park (Private Car &amp; Light Goods Vehicle) for a Period of 3 Years at Lots 904S.BRP &amp; 907RP in D.D.125, Ha Tsuen, Yuen Long, N.T.</p>	<p>Drawing Title 圖名</p> <p><b>As-built Drainage Plan</b></p>	<p>Remarks 備註</p> <p>⇒ Flow of Surface Runoff</p> <p>4.6 Level (in mPD)</p> <p>□ Proposed Manhole</p>
	<p>Drawing No. 圖號</p> <p><b>Figure 4</b></p>	<p>Scale 比例</p> <p><b>1:1000</b></p>

(摘錄自申請人於 23. 1. 2024 呈交的申請書)  
(Extract from Applicant's Submission of 23.1.2024)

<p>參考編號 REFERENCE No. <b>A/HSK/504</b></p>	<p>繪圖 DRAWING <b>A-3</b></p>
--	----------------------------------

**Structure 4**  
Open Shed (Rain shelter for bicycle)  
GFA: Not exceeding 60m<sup>2</sup>  
No. of storey: 1  
Height: Not exceeding 3.5m

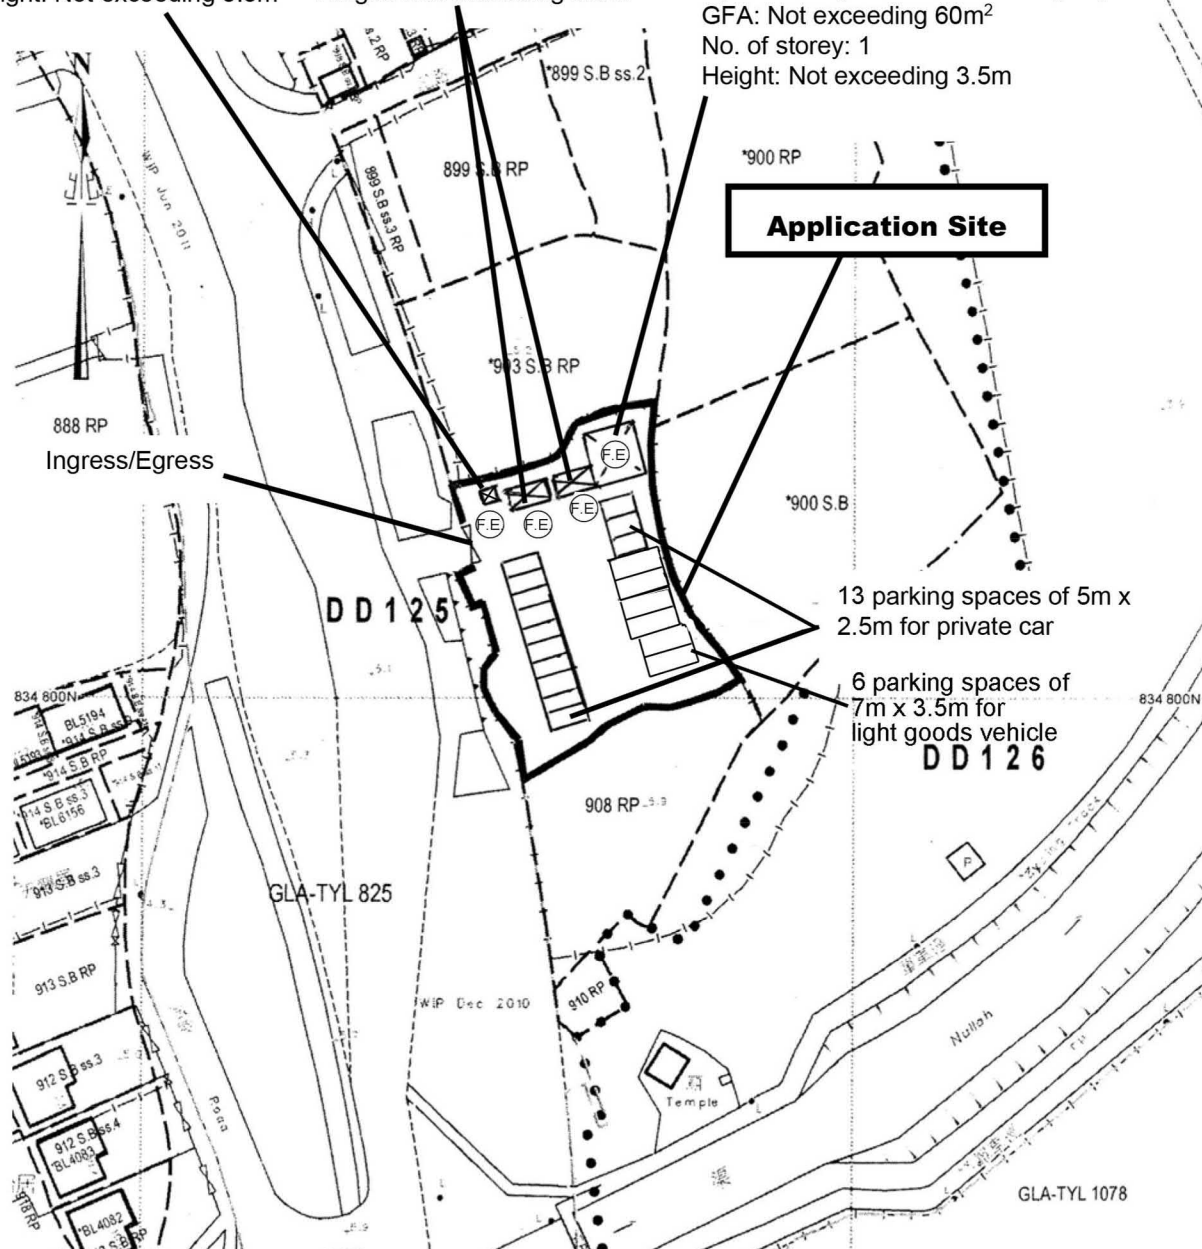


## F.S. notes

1. One 9 litre water type fire extinguisher is proposed at structure 1
2. One 9 litre water type fire extinguisher is proposed at structure 2
3. One 9 litre water type fire extinguisher is proposed at structure 3
4. One 9 litre water type fire extinguisher is proposed at structure 4

<p>Project 項目名稱:</p> <p>Proposed Temporary Public Vehicle Park (Private Car and Light Goods Vehicle) for a Period of 3 Years at Lots 904S.BRP &amp; 907RP in D.D.125, Ha Tsuen, Yuen Long, N.T.</p>	<p>Drawing Title 圖目:</p> <p>Fire Service Installations Plan</p>	<p>Remarks 備註:</p> <p> 9 litre water type fire extinguisher</p>
	<p>Drawing No. 圖號:</p> <p>Figure 1</p>	<p>Scale 比例:</p> <p><del>1:1000</del></p>





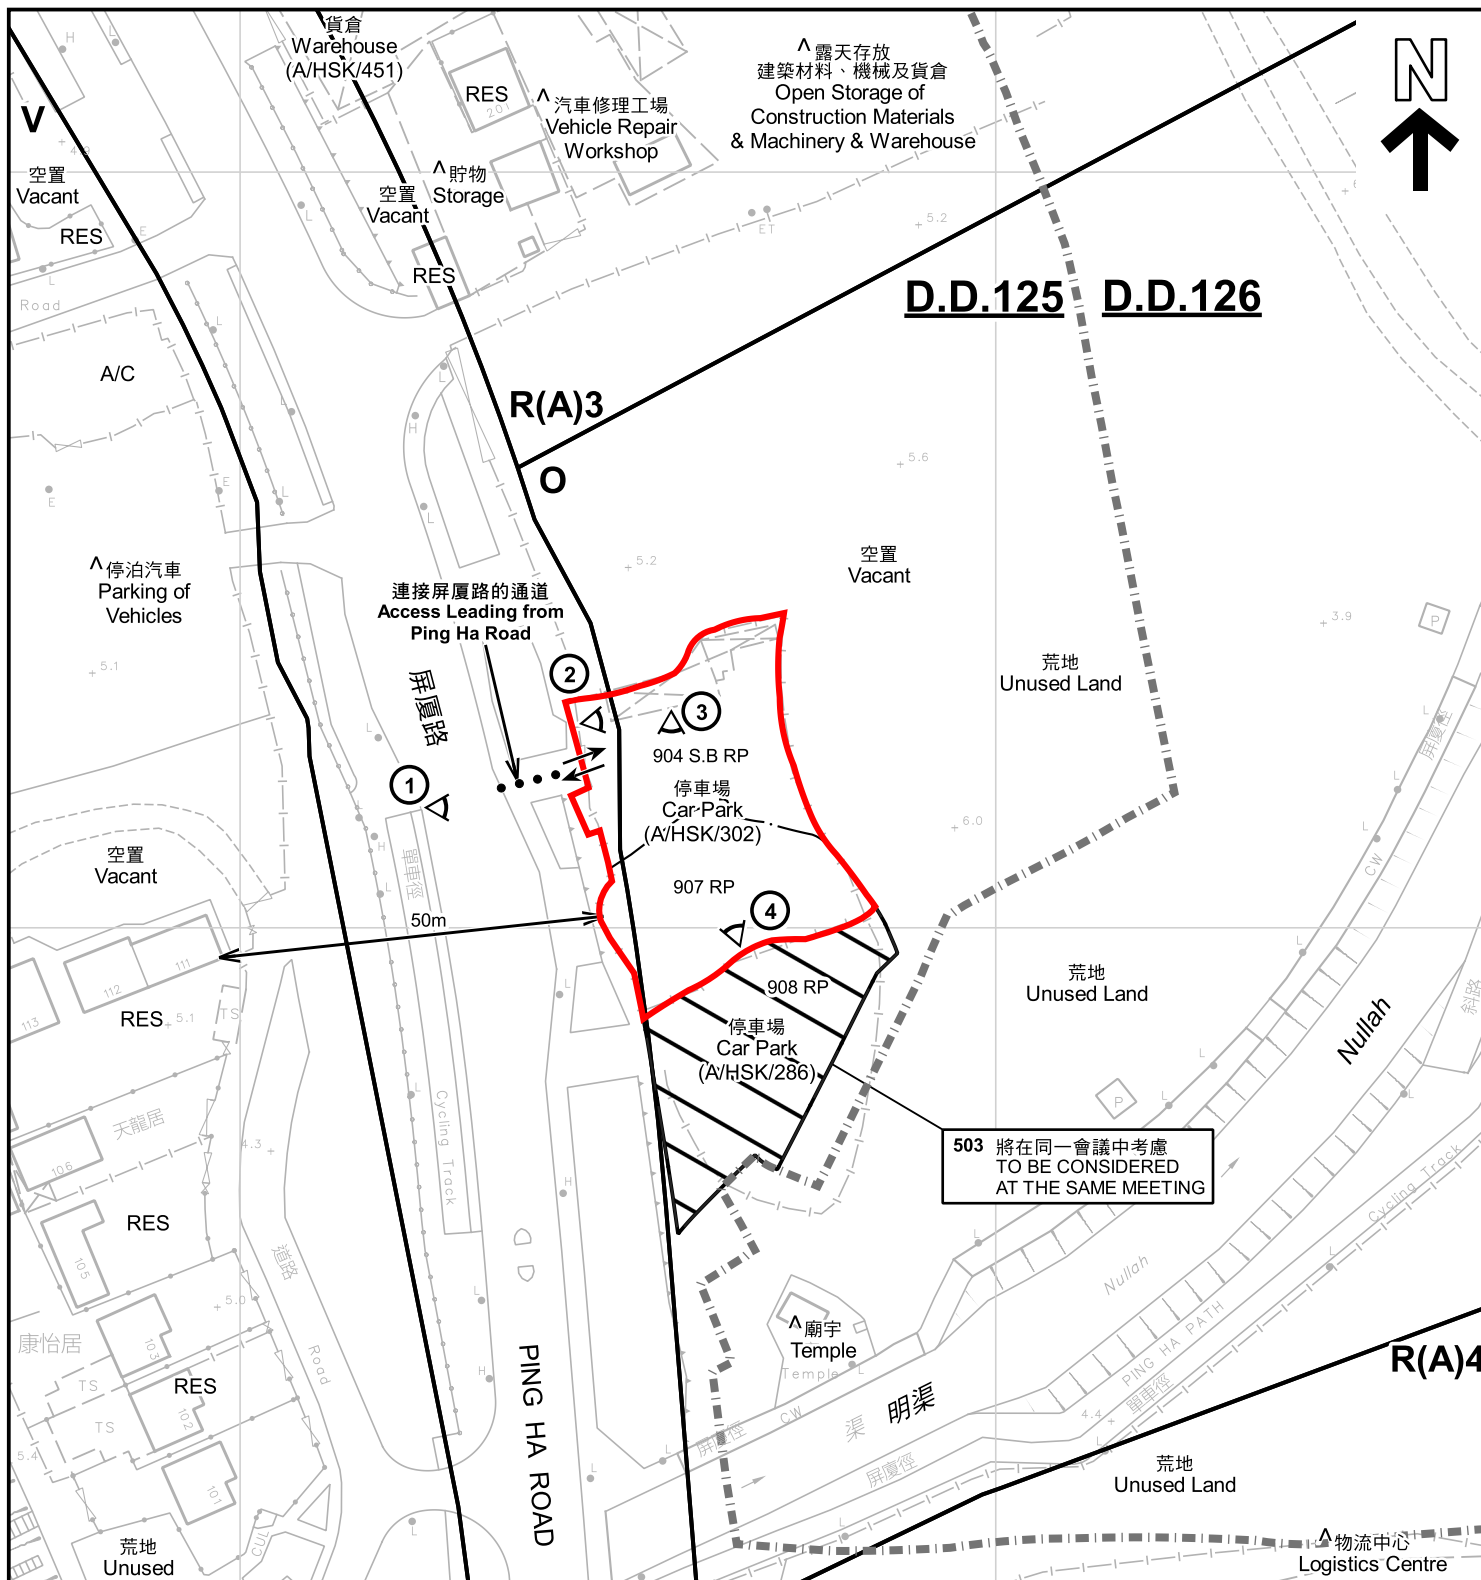

註釋 Notes:

- (1) 2024年1月30日勘測的土地用途  
Land uses shown on this plan are in accordance with the land use survey conducted by the Planning Department on 30.1.2024
- (2) \* 土地用途跟1992年3月勘測的土地用途一致  
Indicates that the use is the same as that revealed by the land use survey conducted by the Planning Department in Mar 1992
- (3) ^ 土地用途跟1992年3月勘測的土地用途有別  
Indicates that the use is different from that revealed by the land use survey conducted by the Planning Department in Mar 1992

圖例 LEGEND

- 申請地點 (界線只作識別用)  
APPLICATION SITE (BOUNDARY FOR IDENTIFICATION PURPOSE ONLY)
- R(A) 住宅 (甲類)  
RESIDENTIAL (GROUP A)
- V 鄉村式發展  
VILLAGE TYPE DEVELOPMENT
- O 休憩用地  
OPEN SPACE

- RES 住用構築物  
RESIDENTIAL STRUCTURES
- A/C 常耕農地  
CULTIVATED AGRICULTURAL LAND
- ① 實地照片的觀景點  
VIEWING POINT OF SITE PHOTO
- 丈量約份界線  
D.D. BOUNDARY
- 入口/出口  
INGRESS / EGRESS

平面圖 SITE PLAN

臨時公眾停車場 (私家車及輕型貨車) 的規劃許可續期 (為期3年)  
RENEWAL OF PLANNING APPROVAL FOR TEMPORARY PUBLIC VEHICLE PARK (PRIVATE CAR AND LIGHT GOODS VEHICLE) FOR A PERIOD OF 3 YEARS  
LOTS 904 S.B RP AND 907 RP IN D.D.125, HA TSUEN, YUEN LONG, NEW TERRITORIES

SCALE 1:1 000 比例尺

米 20 0 20 40 米  
METRES

規劃署  
PLANNING  
DEPARTMENT



參考編號  
REFERENCE No.  
A/HSK/504


圖 PLAN  
A-2

本摘要圖於2024年2月7日擬備, 所根據的資料為測量圖編號 6-NW-2D 和 6-NW-7B  
EXTRACT PLAN PREPARED ON 7.2.2024 BASED ON SURVEY SHEETS No. 6-NW-2D AND 6-NW-7B





圖例 LEGEND

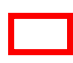 申請地點(界線只作識別用)  
APPLICATION SITE  
(BOUNDARY FOR IDENTIFICATION  
PURPOSE ONLY)

本摘要圖於2024年2月5日擬備，所根據  
的資料為地政總署於2022年3月8日拍得  
的航攝照片編號 E153038C  
EXTRACT PLAN PREPARED ON 5.2.2024  
BASED ON AERIAL PHOTO No.  
E153038C TAKEN ON 8.3.2022  
BY LANDS DEPARTMENT

航攝照片 AERIAL PHOTO

臨時公眾停車場(私家車及輕型貨車)的規劃許可續期(為期3年)  
新界元朗厦村丈量約份第125約地段第904號B分段餘段及第907號餘段  
RENEWAL OF PLANNING APPROVAL FOR TEMPORARY PUBLIC  
VEHICLE PARK (PRIVATE CAR AND LIGHT GOODS VEHICLE)  
FOR A PERIOD OF 3 YEARS  
LOTS 904 S.B RP AND 907 RP IN D.D.125,  
HA TSUEN, YUEN LONG, NEW TERRITORIES

規 劃 署  
PLANNING  
DEPARTMENT



參考編號  
REFERENCE No.  
A/HSK/504

圖 PLAN  
A-3





### 實地照片 SITE PHOTOS

臨時公眾停車場(私家車及輕型貨車)的規劃許可續期(為期3年)  
 新界元朗厦村丈量約份第125約地段第904號8分段餘段及第907號餘段  
 RENEWAL OF PLANNING APPROVAL FOR TEMPORARY PUBLIC  
 VEHICLE PARK (PRIVATE CAR AND LIGHT GOODS VEHICLE)  
 FOR A PERIOD OF 3 YEARS  
 LOTS 904 S.B RP AND 907 RP IN D.D.125,  
 HA TSUEN, YUEN LONG, NEW TERRITORIES

規劃署  
 PLANNING  
 DEPARTMENT



參考編號  
 REFERENCE No.  
 A/HSK/504

圖 PLAN  
 A-4

本圖於2024年1月30日擬備，所根據的  
 資料為攝於2024年2月6日的實地照片  
 PLAN PREPARED ON 6.2.2024  
 BASED ON SITE PHOTOS  
 TAKEN ON 30.1.2024