



BD REF -			
BIM REF -			
FSD REF -			
Rev.	Date	Amendment	Purpose
PROJECT NO.: HKA-P-01757			
<div><div><div><div><div></div><div></div><div></div><div></div><div></div></div><div><div><div></div><div></div><div></div><div></div><div></div></div></div><div><div><div></div><div></div><div></div><div></div><div></div></div><div><div><div></div><div></div><div></div><div></div><div></div></div></div><div><div><div></div><div></div><div></div><div></div><div></div></div><div><div><div></div><div></div><div></div><div></div><div></div></div></div></div><div><div><div></div><div></div><div></div><div></div><div></div></div><div><div><div></div><div></div><div></div><div></div><div></div></div></div><div><div><div></div><div></div><div></div><div></div><div></div></div><div><div><div></div><div></div><div></div><div></div><div></diLegend


- 289 place CoC Home
- 100 place Special Child Care Centre (SCCC)
- 65 place Child Care Center (CCC)
- Common Connection
- Open Space/ Landscaped Areas
- Back of House (BOH)
- Site Boundary

BD REF -			
BIM REF -			
FSD REF -			
Rev.	Date	Amendment	Purpose
PROJECT NO.: HKA-P-01757			
<div><div></div><div><ul style="list-style-type: none">* This drawing and the contents herein are the copyright of LWK & Partners (HK) Ltd.* No part of the drawing and the design contained herein may be reproduced without the prior written consent of a director of LWK & Partners (HK) Ltd.* Do not take measurements directly from this drawing.* Check and verify all dimensions on site.* Read this drawing in conjunction with the specifications and all other related drawings.* Notify the Architect immediately of any discrepancy found herein.</div></div>			
CLIENT			
Hong Kong Sheng Kung Hui Welfare Council Limited			
PROJECT			
TFS for The Proposed Hong Kong Sheng Kung Hui St. Christopher's Complex			
DRAWING TITLE			
1F Plan			
SCALE		@A3	
DRAWING NO.		ISSUE DATE	
P002		05/09/24	
LEAD CONSULTANT & ARCHITECT			
<div><div><div>LWK</div><div>+PARTNERS</div></div></div>			
BUILDING SERVICES ENGINEER			
WSP Hong Kong Limited			
<div><div><div></div></div></div>			
STRUCTURAL, CIVIL & GEOTECHNICAL ENGINEER			
JMK Consulting Engineers Limited			
<div><div><div>JMK</div></div></div>			
TRAFFIC ENGINEER			
Ho Wang SPB Limited			
<div><div><div><div></div></div><div><div>HWSPB</div><div>Traffic & Transportation Consultants</div><div>Ho Wang SPB Limited</div></div><div><div></div></div></div></div>			
ENVIRONMENTAL CONSULTANT			
Urban Green Consultants Limited			
<div><div><div><div></div></div><div><div>UG</div><div>URBAN GREEN</div></div></div></div>			
QUANTITY SURVEYOR			
Rider Levett Bucknall Ltd			
<div><div><div><div>RLB</div></div><div><div>Rider</div><div>Levett</div><div>Bucknall</div></div></div></div>			
LANDSCAPE ARCHITECT			
Otherland Limited			
<div><div><div><div></div></div><div><div>OL</div><div>otherland</div></div></div></div>			

參考編號
REFERENCE No. A/TP/702

繪圖 DRAWING A-2


(來源：申請人建議書)
(SOURCE: APPLICANT'S SUBMISSION PLAN)

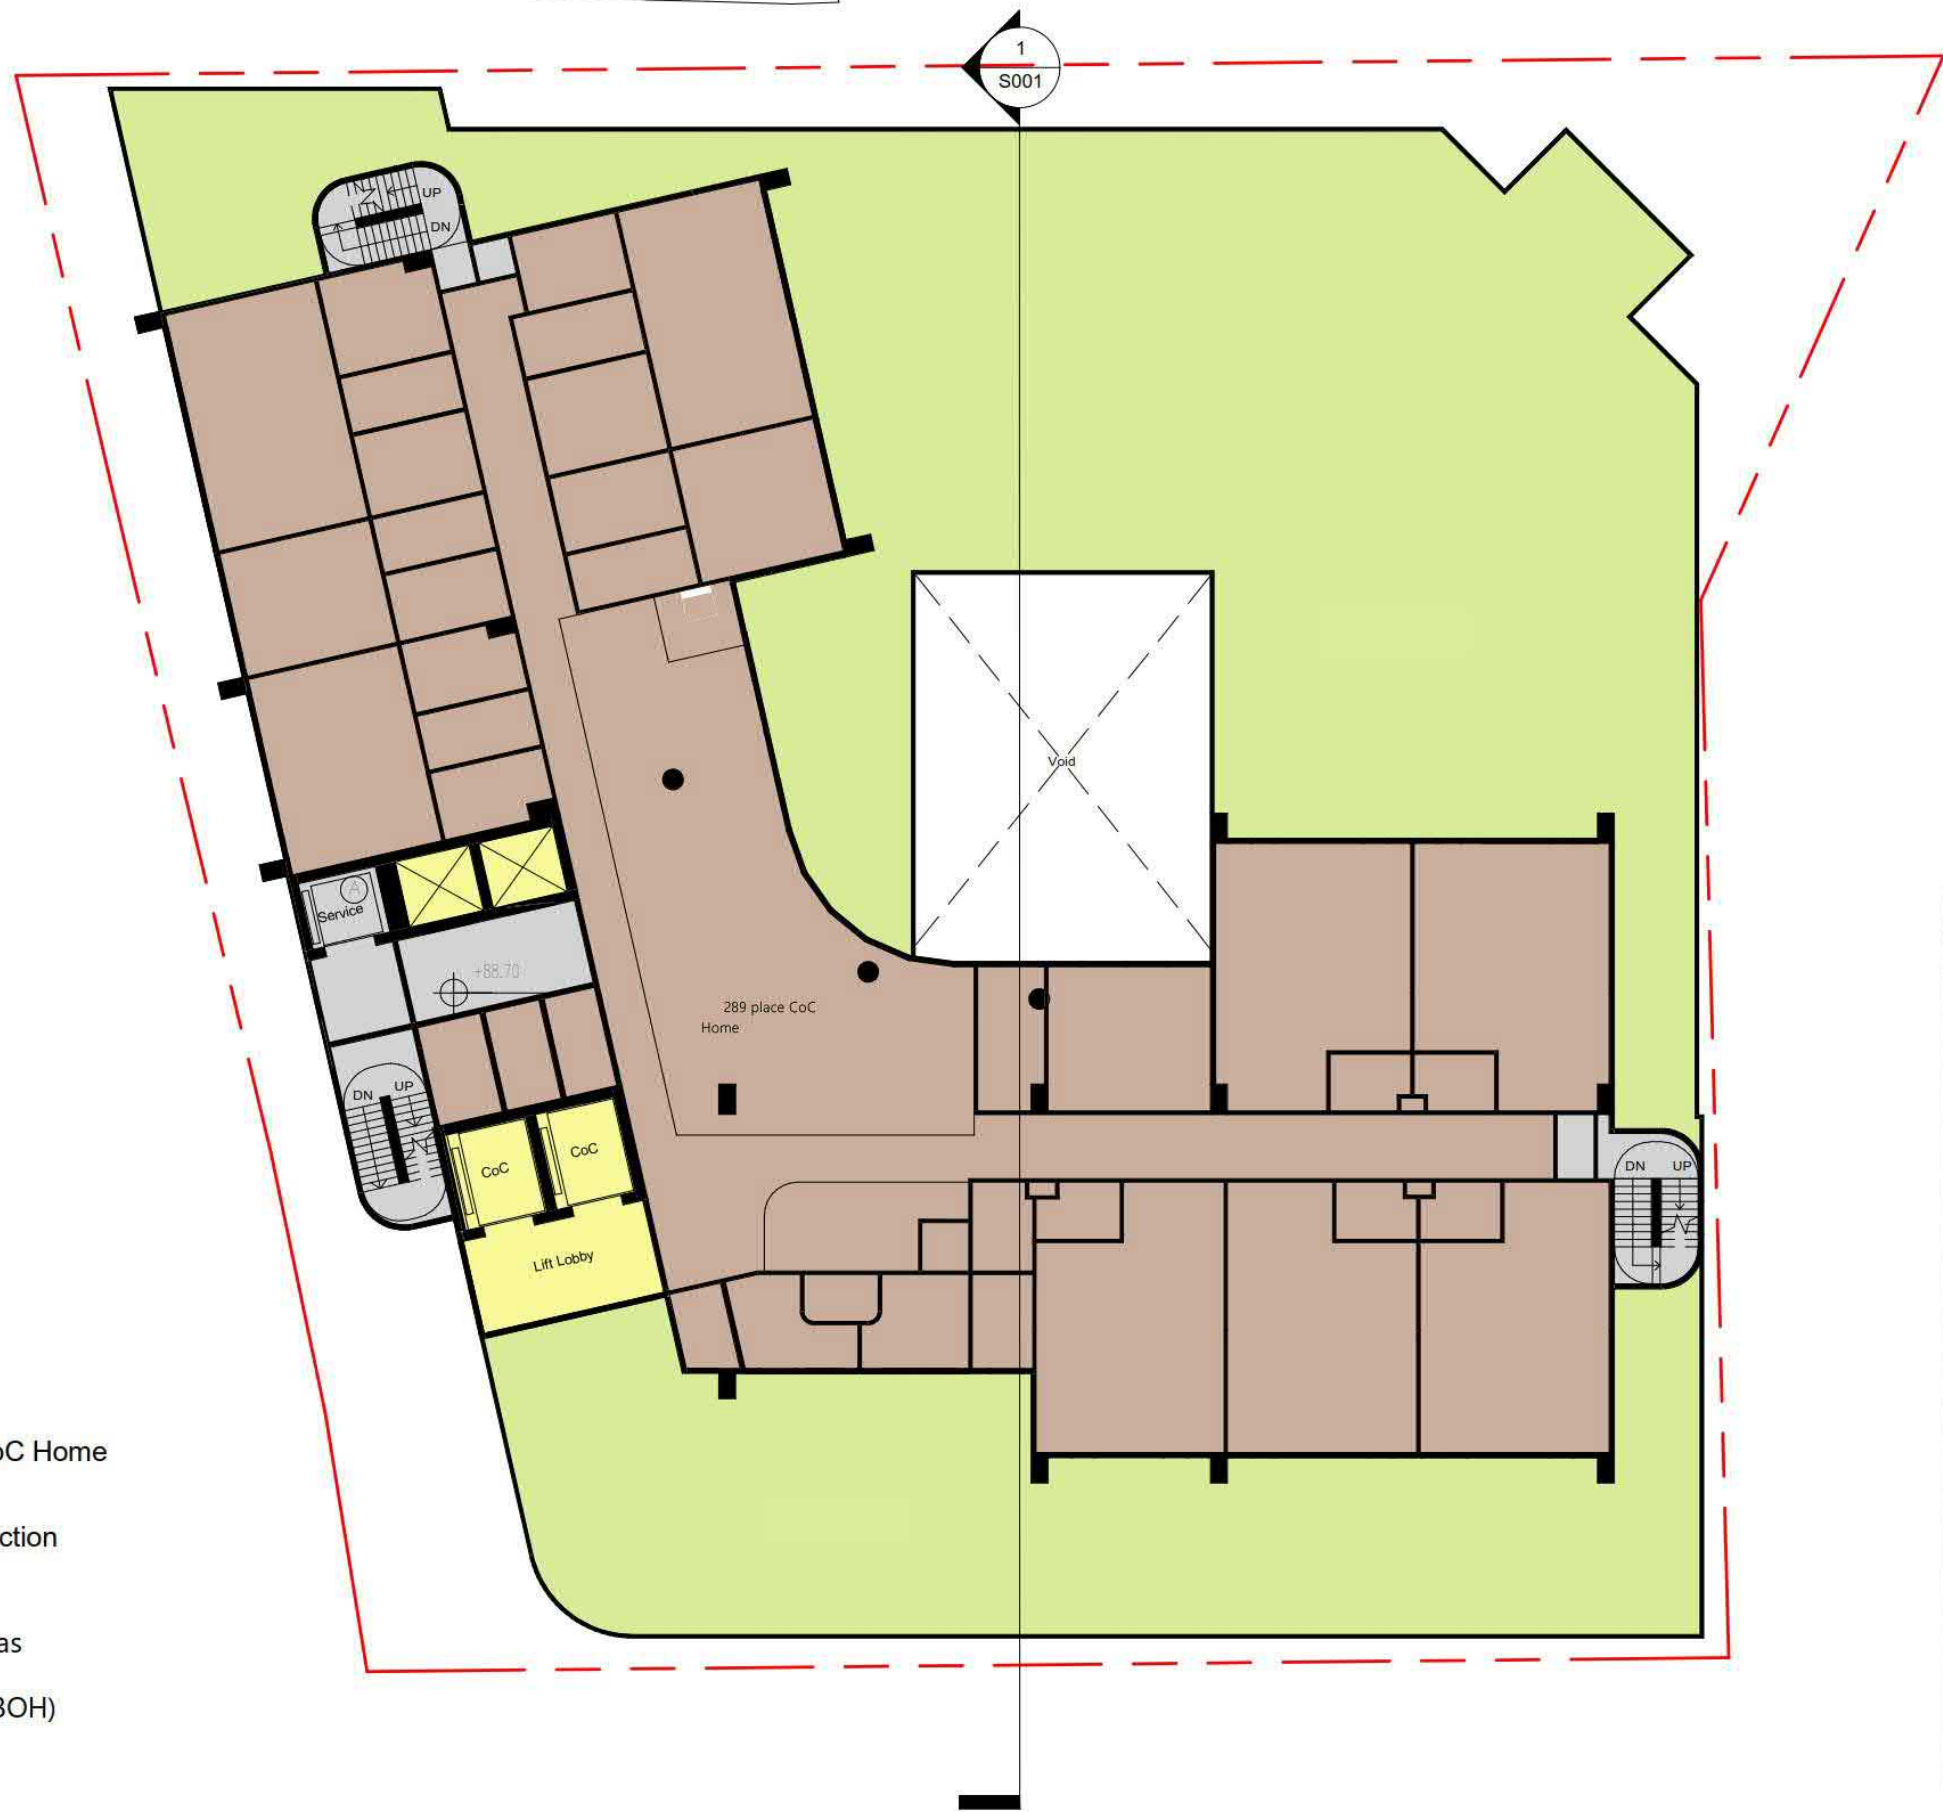

Legend

- 289 place CoC Home
- Common Connection
- Open Space/
Landscaped Areas
- Back of House (BOH)
- Site Boundary

BD REF -		
BIM REF -		
FSD REF -		
Rev.	Date	Amendment Purpose
PROJECT NO.: HKA-P-01757		
<div><div></div><div><ul style="list-style-type: none">• This drawing and the contents herein are the copyright of LWK & Partners (HK) Ltd.• No part of the drawing and the design contained herein may be reproduced without the prior written consent of a director of LWK & Partners (HK) Ltd.• Do not take measurements directly from this drawing.• Check and verify all dimensions on site.• Read this drawing in conjunction with the specifications and all other related drawings.• Notify the Architect immediately of any discrepancy found herein.</div></div>		
CLIENT		
Hong Kong Sheng Kung Hui Welfare Council Limited		
PROJECT		
TFS for The Proposed Hong Kong Sheng Kung Hui St. Christopher's Complex		
DRAWING TITLE		
2F Plan		
SCALE		@A3
DRAWING NO.	ISSUE DATE	
P003	05/09/24	
LEAD CONSULTANT & ARCHITECT		
<div><div>LWK</div><div>+PARTNERS</div></div>		
BUILDING SERVICES ENGINEER		
WSP Hong Kong Limited		
<div><div></div><div>WSP</div></div>		
STRUCTURAL, CIVIL & GEOTECHNICAL ENGINEER		
JMK Consulting Engineers Limited		
<div><div>JMK</div></div>		
TRAFFIC ENGINEER		
Ho Wang SPB Limited		
<div><div><div></div><div>HWSPB</div><div>Traffic & Transportation Consultants Ho Wang SPB Limited</div></div><div><div></div><div>香港測量師學會</div></div></div>		
ENVIRONMENTAL CONSULTANT		
Urban Green Consultants Limited		
<div><div><div>UG</div><div>URBAN GREEN</div></div></div>		
QUANTITY SURVEYOR		
Rider Levett Bucknall Ltd		
<div><div><div>RLB</div><div>Rider Levett Bucknall</div></div></div>		
LANDSCAPE ARCHITECT		
Otherland Limited		
<div><div><div></div><div>otherland</div></div></div>		

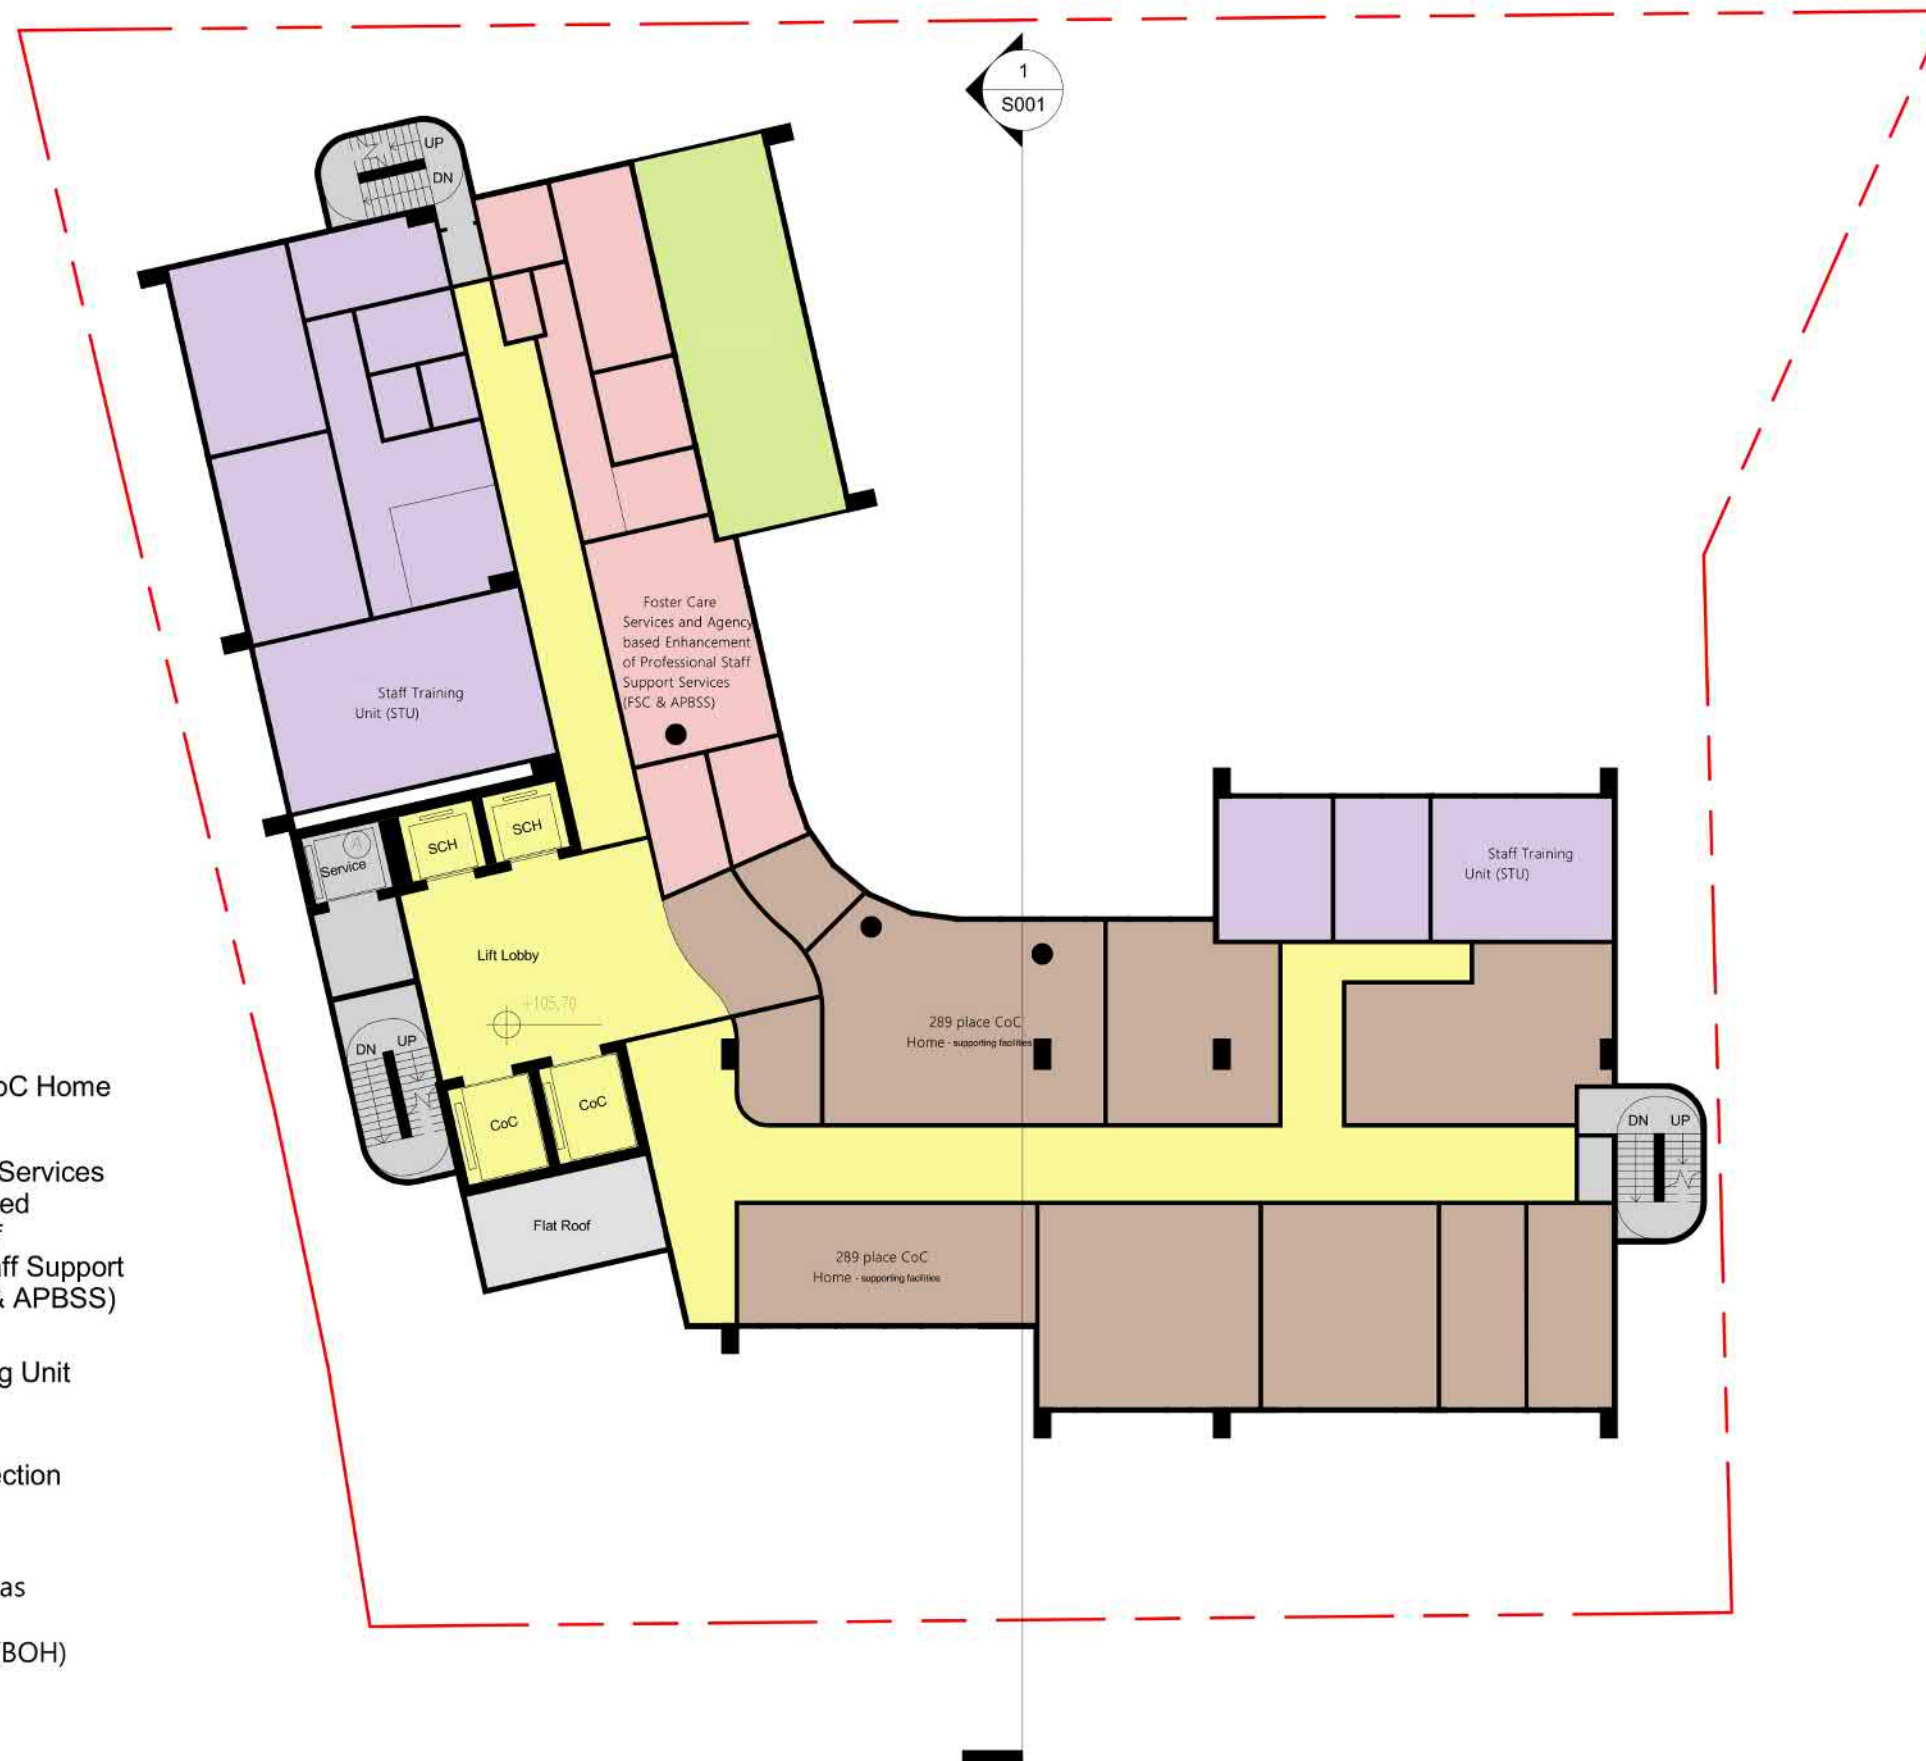

Legend

- 289 place CoC Home
- Foster Care Services and Agency based Enhancement of Professional Staff Support Services (FSC & APBSS)
- Staff Training Unit (STU)
- Common Connection
- Open Space/ Landscaped Areas
- Back of House (BOH)
- Site Boundary

BD REF -			
BIM REF -			
FSD REF -			
Rev.	Date	Amendment	Purpose
PROJECT NO.: HKA-P-01757			
<ul style="list-style-type: none">• This drawing and the contents herein are the copyright of LWK & Partners (HK) Ltd.• No part of the drawing and the design contained herein may be reproduced without the prior written consent of a director of LWK & Partners (HK) Ltd.• Do not take measurements directly from this drawing.• Check and verify all dimensions on site.• Read this drawing in conjunction with the specifications and all other related drawings.• Notify the Architect immediately of any discrepancy found herein.			
CLIENT			
Hong Kong Sheng Kung Hui Welfare Council Limited			
PROJECT			
TFS for The Proposed Hong Kong Sheng Kung Hui St. Christopher's Complex			
DRAWING TITLE			
7F Plan			
SCALE		@A3	
DRAWING NO. P005		ISSUE DATE 05/09/24	
LEAD CONSULTANT & ARCHITECT			
<div>LWK +PARTNERS</div>			
BUILDING SERVICES ENGINEER WSP Hong Kong Limited			
<div>wsp</div>			
STRUCTURAL, CIVIL & GEOTECHNICAL ENGINEER JMK Consulting Engineers Limited			
<div>JMK</div>			
TRAFFIC ENGINEER Ho Wang SPB Limited			
<div><div></div><div>HWSPB Traffic & Transportation Consultants Ho Wang SPB Limited</div></div>			
ENVIRONMENTAL CONSULTANT Urban Green Consultants Limited			
<div><div></div><div>URBAN GREEN</div></div>			
QUANTITY SURVEYOR Rider Levett Bucknall Ltd			
<div><div></div><div>Rider Levett Bucknall</div></div>			
LANDSCAPE ARCHITECT Otherland Limited			
<div><div></div><div>otherland</div></div>			

參考編號
REFERENCE No. A/TP/702

繪圖 DRAWING A-4

(來源：申請人建議書)
(SOURCE: APPLICANT'S SUBMISSION PLAN)




BD REF -			
BIM REF -			
FSD REF -			
Rev.	Date	Amendment	Purpose
PROJECT NO.: HKA-P-01757			
<ul style="list-style-type: none"> * This drawing and the contents herein are the copyright of LWK & Partners(HK) Ltd. * No part of the drawing and the design contained herein may be reproduced without the prior written consent of a director of LWK & Partners (HK) Ltd. * Do not take measurements directly from this drawing. * Check and verify all dimensions on site. * Read this drawing in conjunction with the specifications and all other related drawings. * Notify the Architect immediately of any discrepancy found herein. 			
CLIENT Hong Kong Sheng Kung Hui Welfare Council Limited			
PROJECT TFS for The Proposed Hong Kong Sheng Kung Hui St. Christopher's Complex			
DRAWING TITLE 8F Plan			
SCALE		@A3	
DRAWING NO. P006		ISSUE DATE 05/09/24	
LEAD CONSULTANT & ARCHITECT			
			
BUILDING SERVICES ENGINEER WSP Hong Kong Limited 			
STRUCTURAL, CIVIL & GEOTECHNICAL ENGINEER JMK Consulting Engineers Limited 			
TRAFFIC ENGINEER Ho Wang SPB Limited 			
ENVIRONMENTAL CONSULTANT Urban Green Consultants Limited 			
QUANTITY SURVEYOR Rider Levett Bucknall Ltd 			
LANDSCAPE ARCHITECT Otherland Limited 			

參考編號
REFERENCE No. **A/TP/702**


Legend


- Three 8-place SGH
- Back of House (BOH)
- Common Connection
- Open Space/ Landscaped Areas

Site Boundary

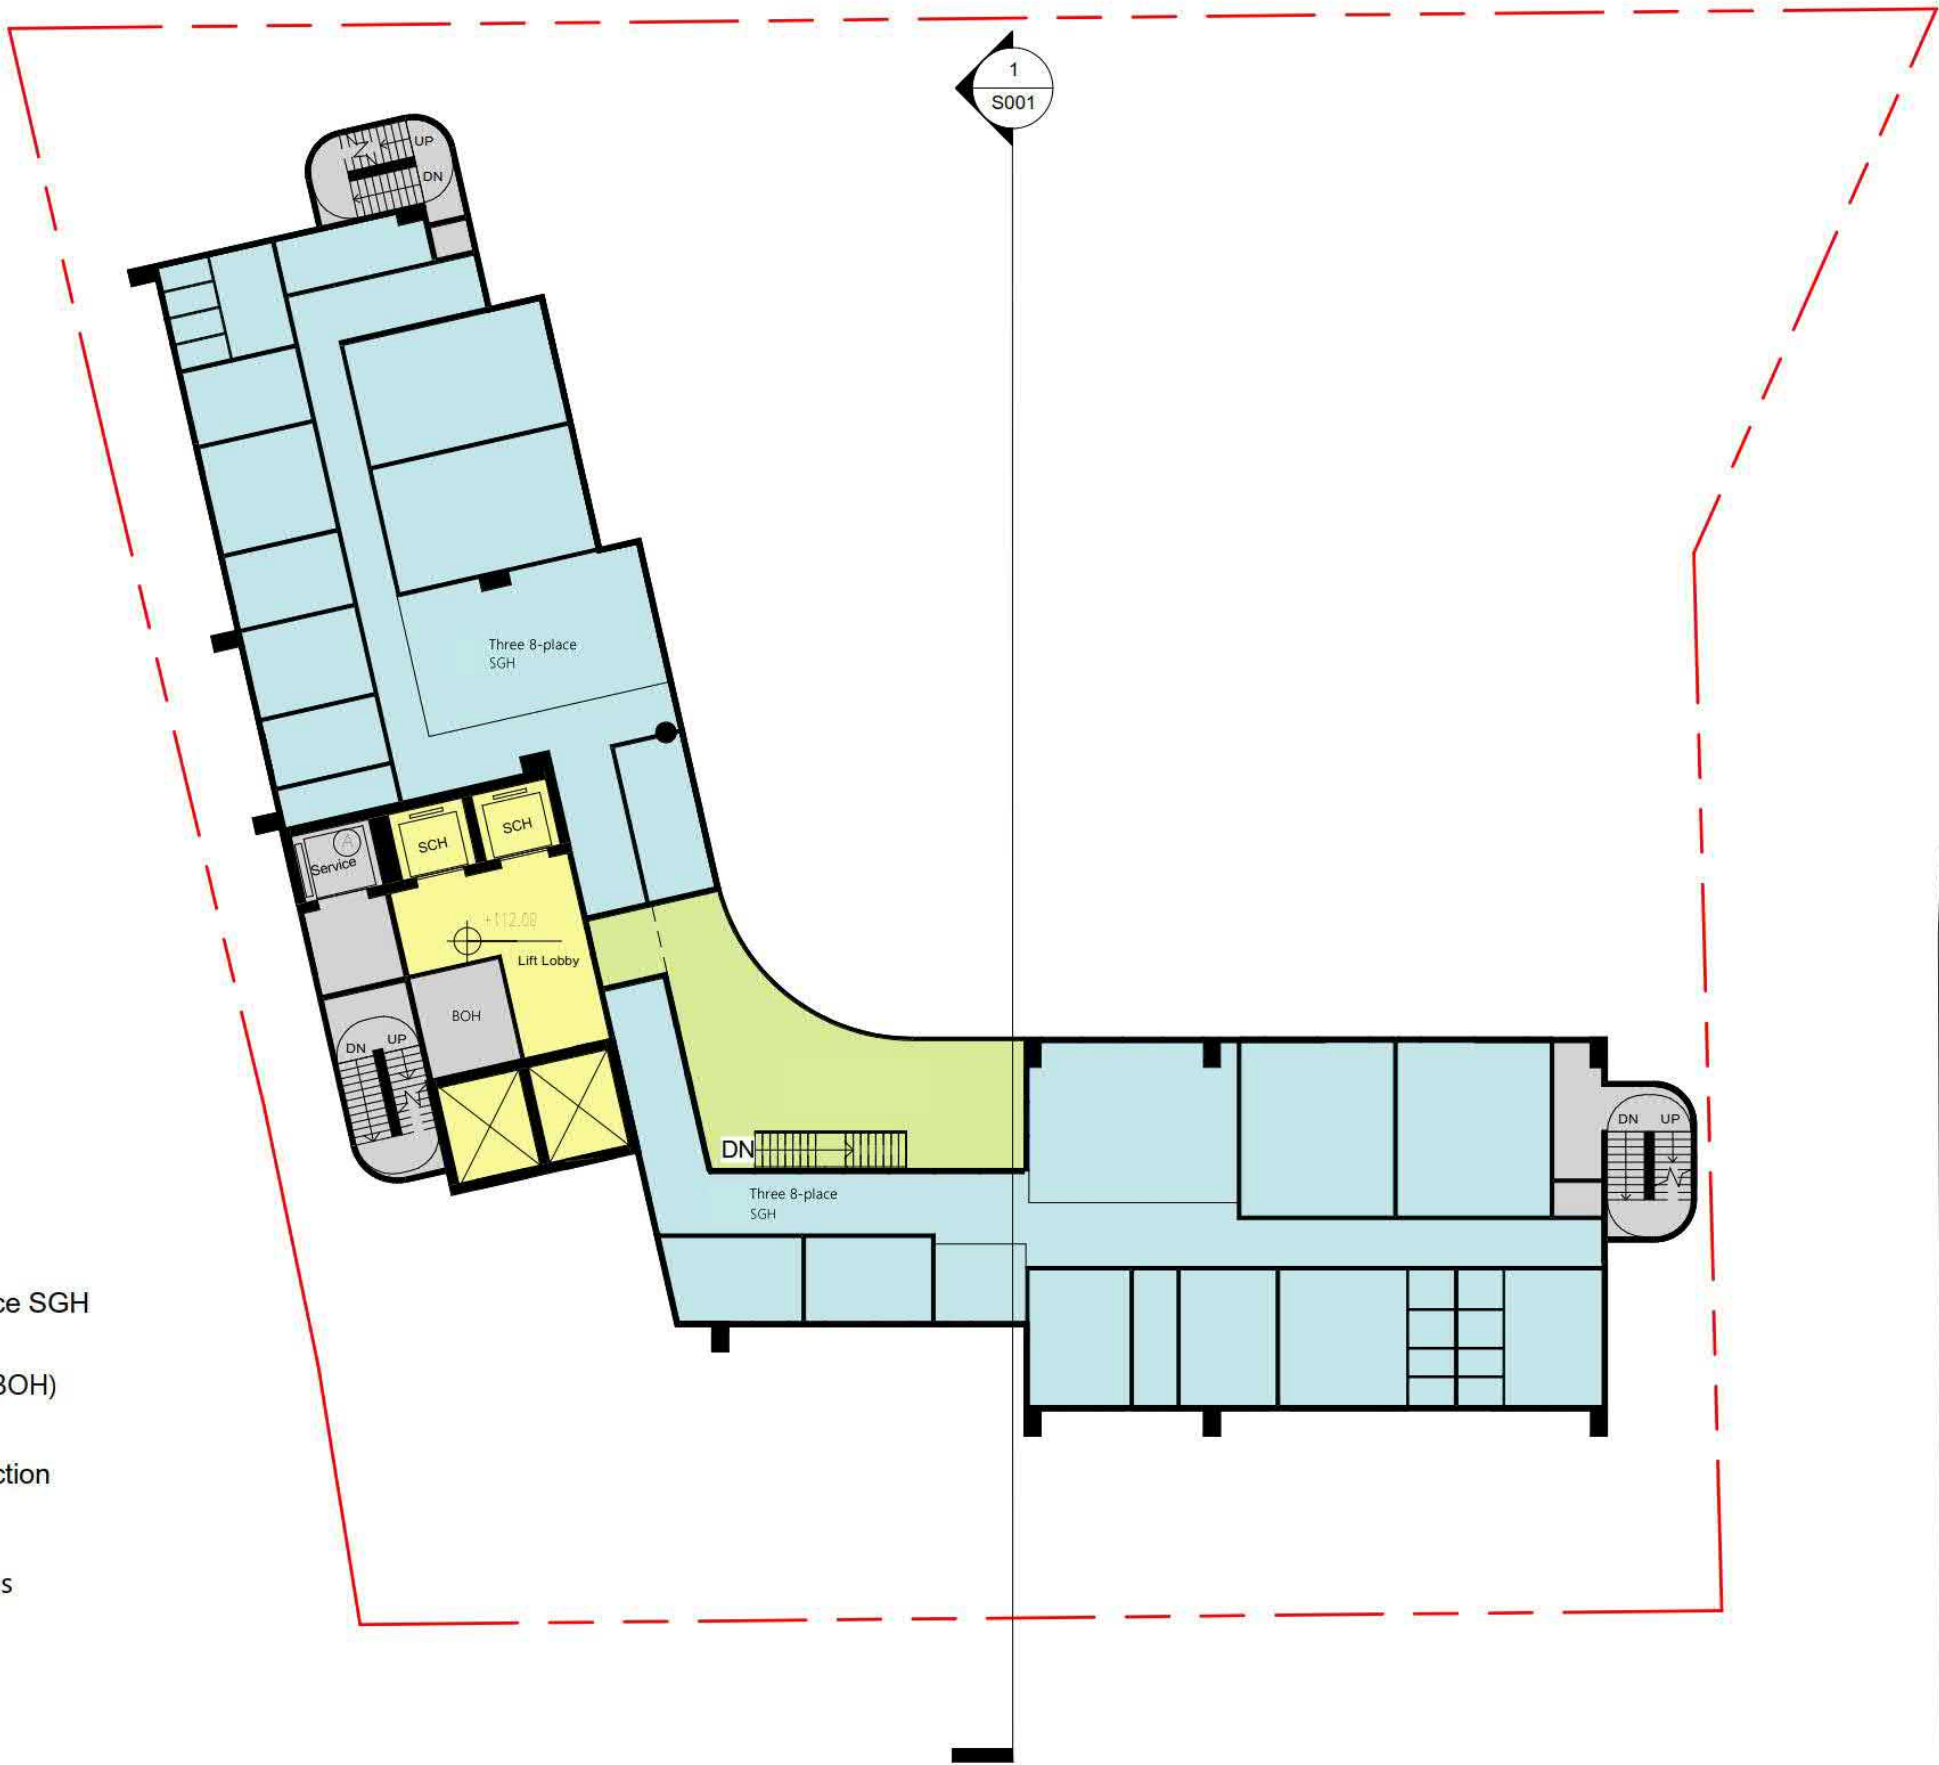

BD REF -			
BIM REF -			
FSD REF -			
Rev.	Date	Amendment	Purpose
PROJECT NO.: HKA-P-01757			
<div><div>This drawing and the contents herein are the copyright of LWK & Partners (HK) Ltd.</div><div>No part of the drawing and the design contained herein may be reproduced without the prior written consent of a director of LWK & Partners (HK) Ltd.</div><div>Do not take measurements directly from this drawing.</div><div>Check and verify all dimensions on site.</div><div>Read this drawing in conjunction with the specifications and all other related drawings.</div><div>Notify the Architect immediately of any discrepancy found herein.</div></div>			
CLIENT			
Hong Kong Sheng Kung Hui Welfare Council Limited			
PROJECT			
TFS for The Proposed Hong Kong Sheng Kung Hui St. Christopher's Complex			
DRAWING TITLE			
9F Plan			
SCALE		@A3	
DRAWING NO.		ISSUE DATE	
P007		05/09/24	
LEAD CONSULTANT & ARCHITECT			
<div>LWK</div> <div>+ PARTNERS</div>			
BUILDING SERVICES ENGINEER			
WSP Hong Kong Limited			
<div>wsp</div>			
STRUCTURAL, CIVIL & GEOTECHNICAL ENGINEER			
JMK Consulting Engineers Limited			
<div>JMK</div>			
TRAFFIC ENGINEER			
Ho Wang SPB Limited			
<div><div><div></div></div><div>HWSPB</div><div>Traffic & Transportation Consultants</div><div>Ho Wang SPB Limited</div></div>			
ENVIRONMENTAL CONSULTANT			
Urban Green Consultants Limited			
<div><div>UG</div><div>URBAN GREEN</div></div>			
QUANTITY SURVEYOR			
Rider Levett Bucknall Ltd			
<div><div>RLB</div><div>Rider Levett Bucknall</div></div>			
LANDSCAPE ARCHITECT			
Otherland Limited			
<div><div></div><div>otherland</div></div>			

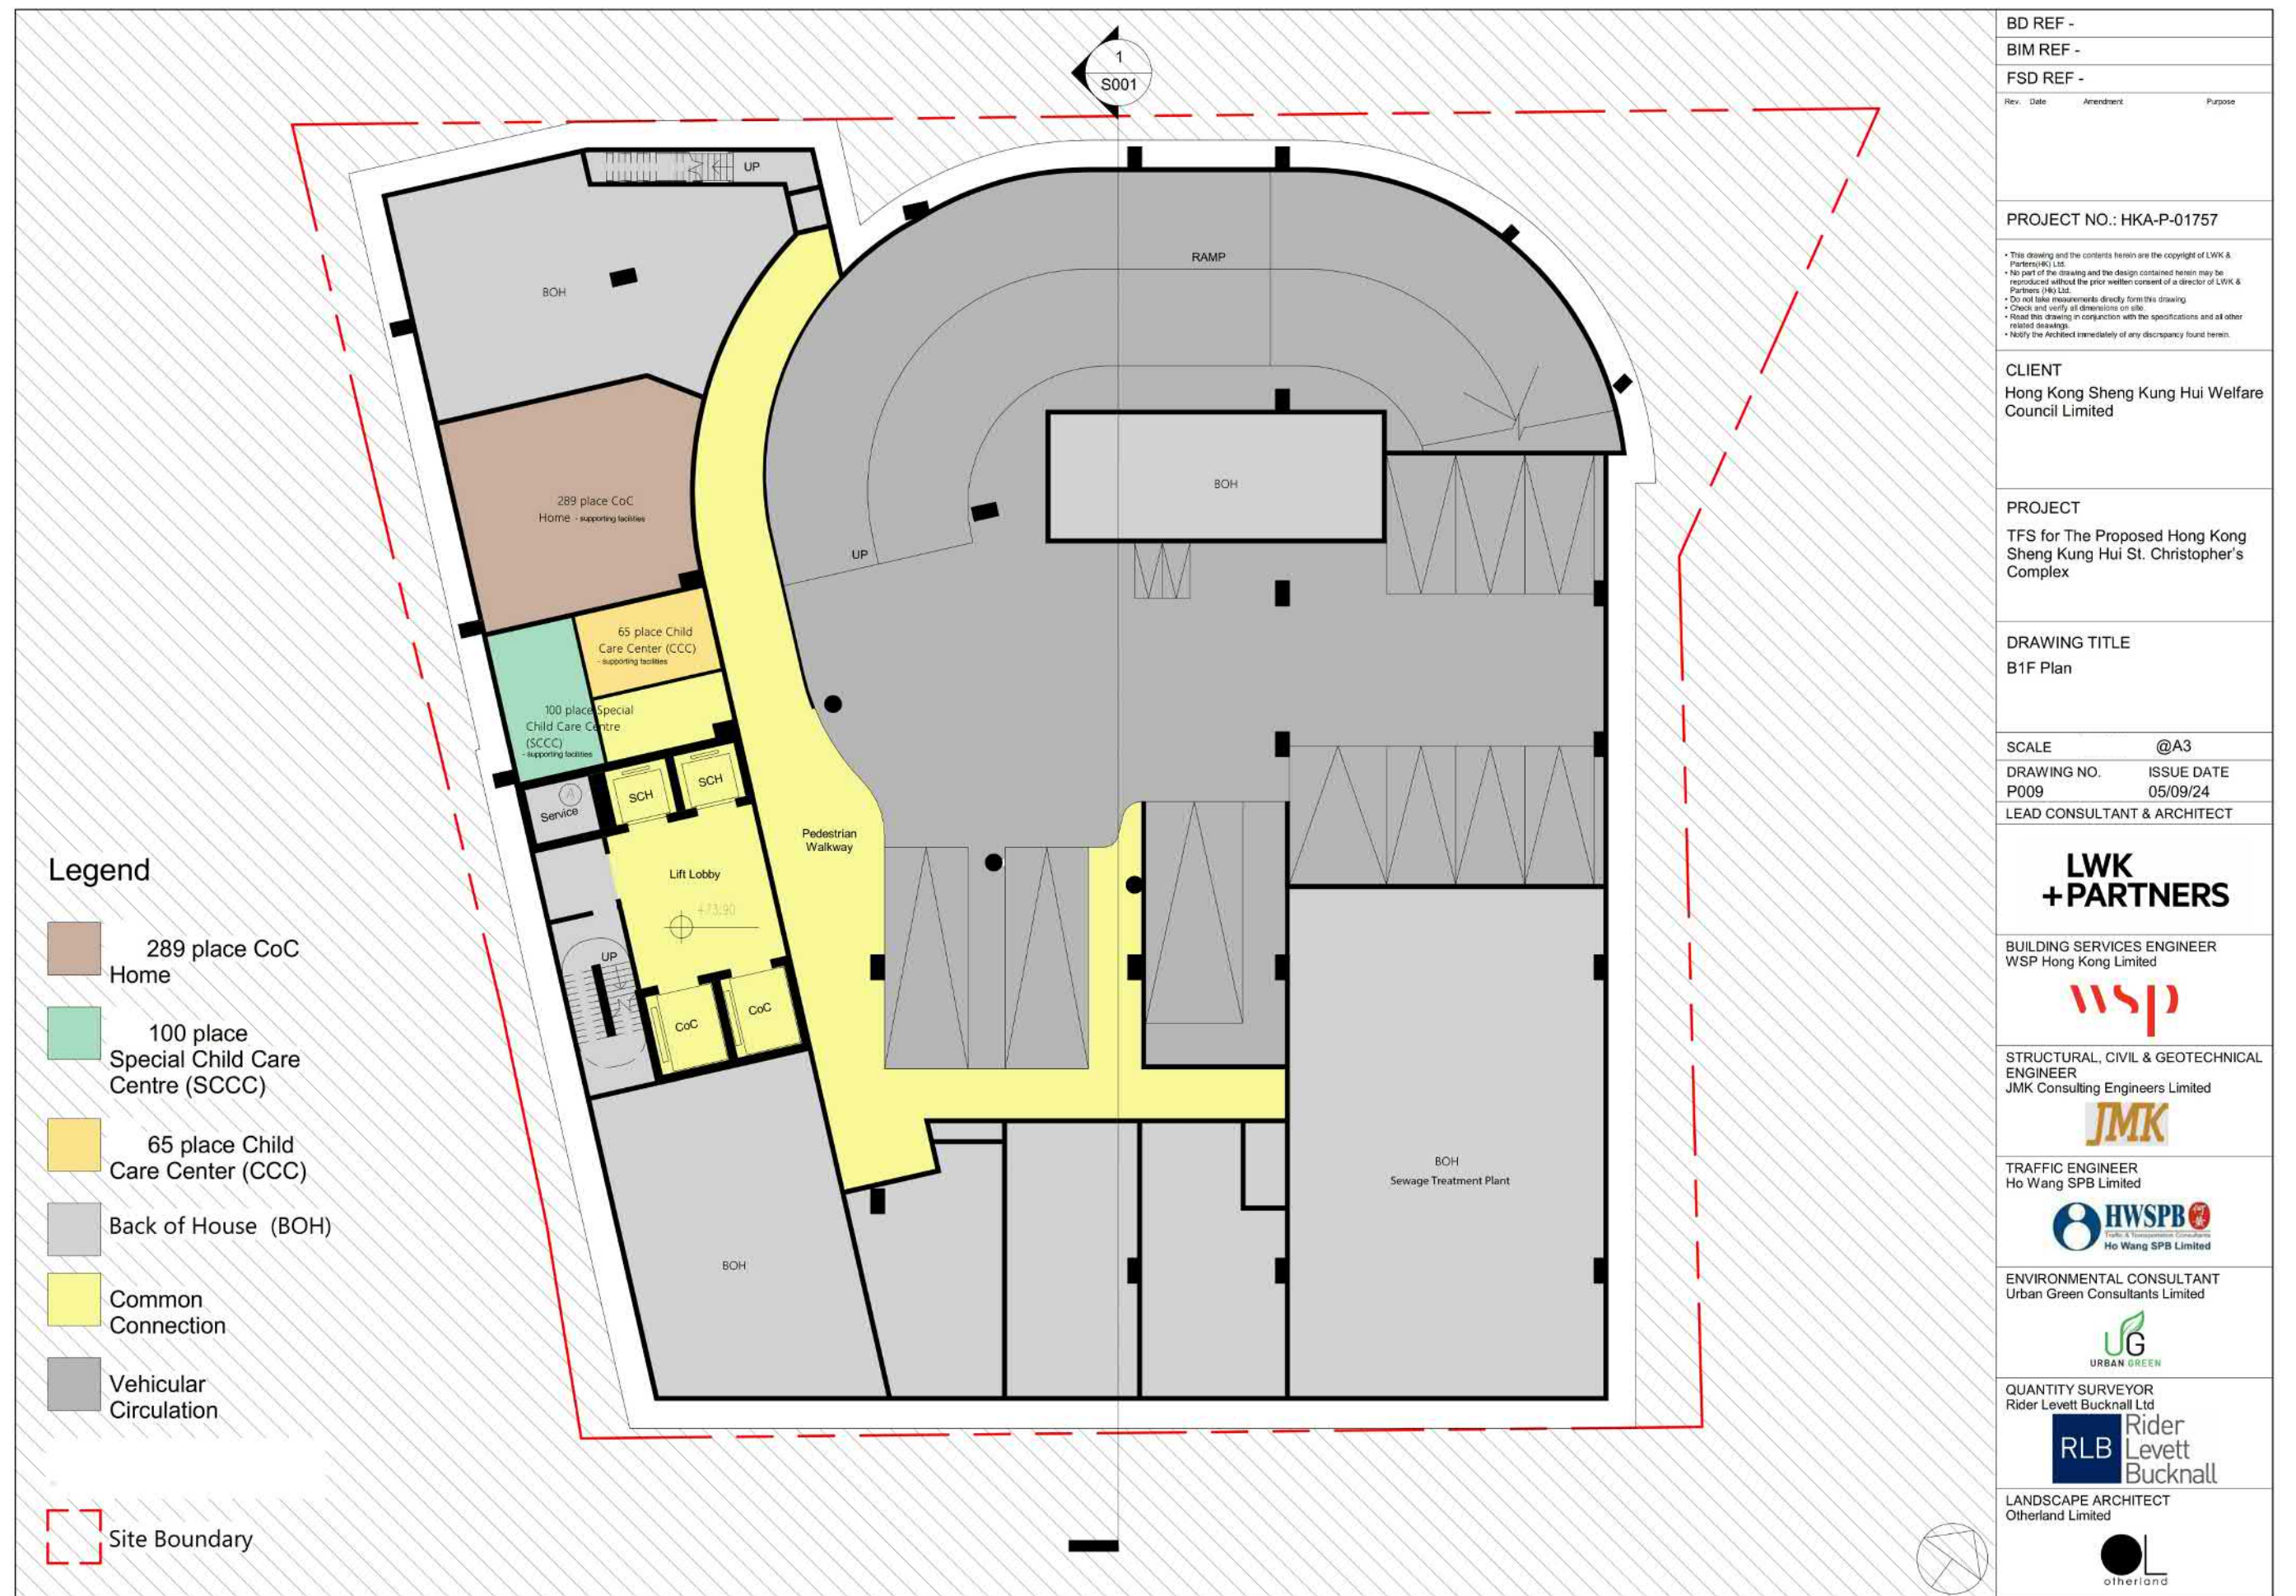

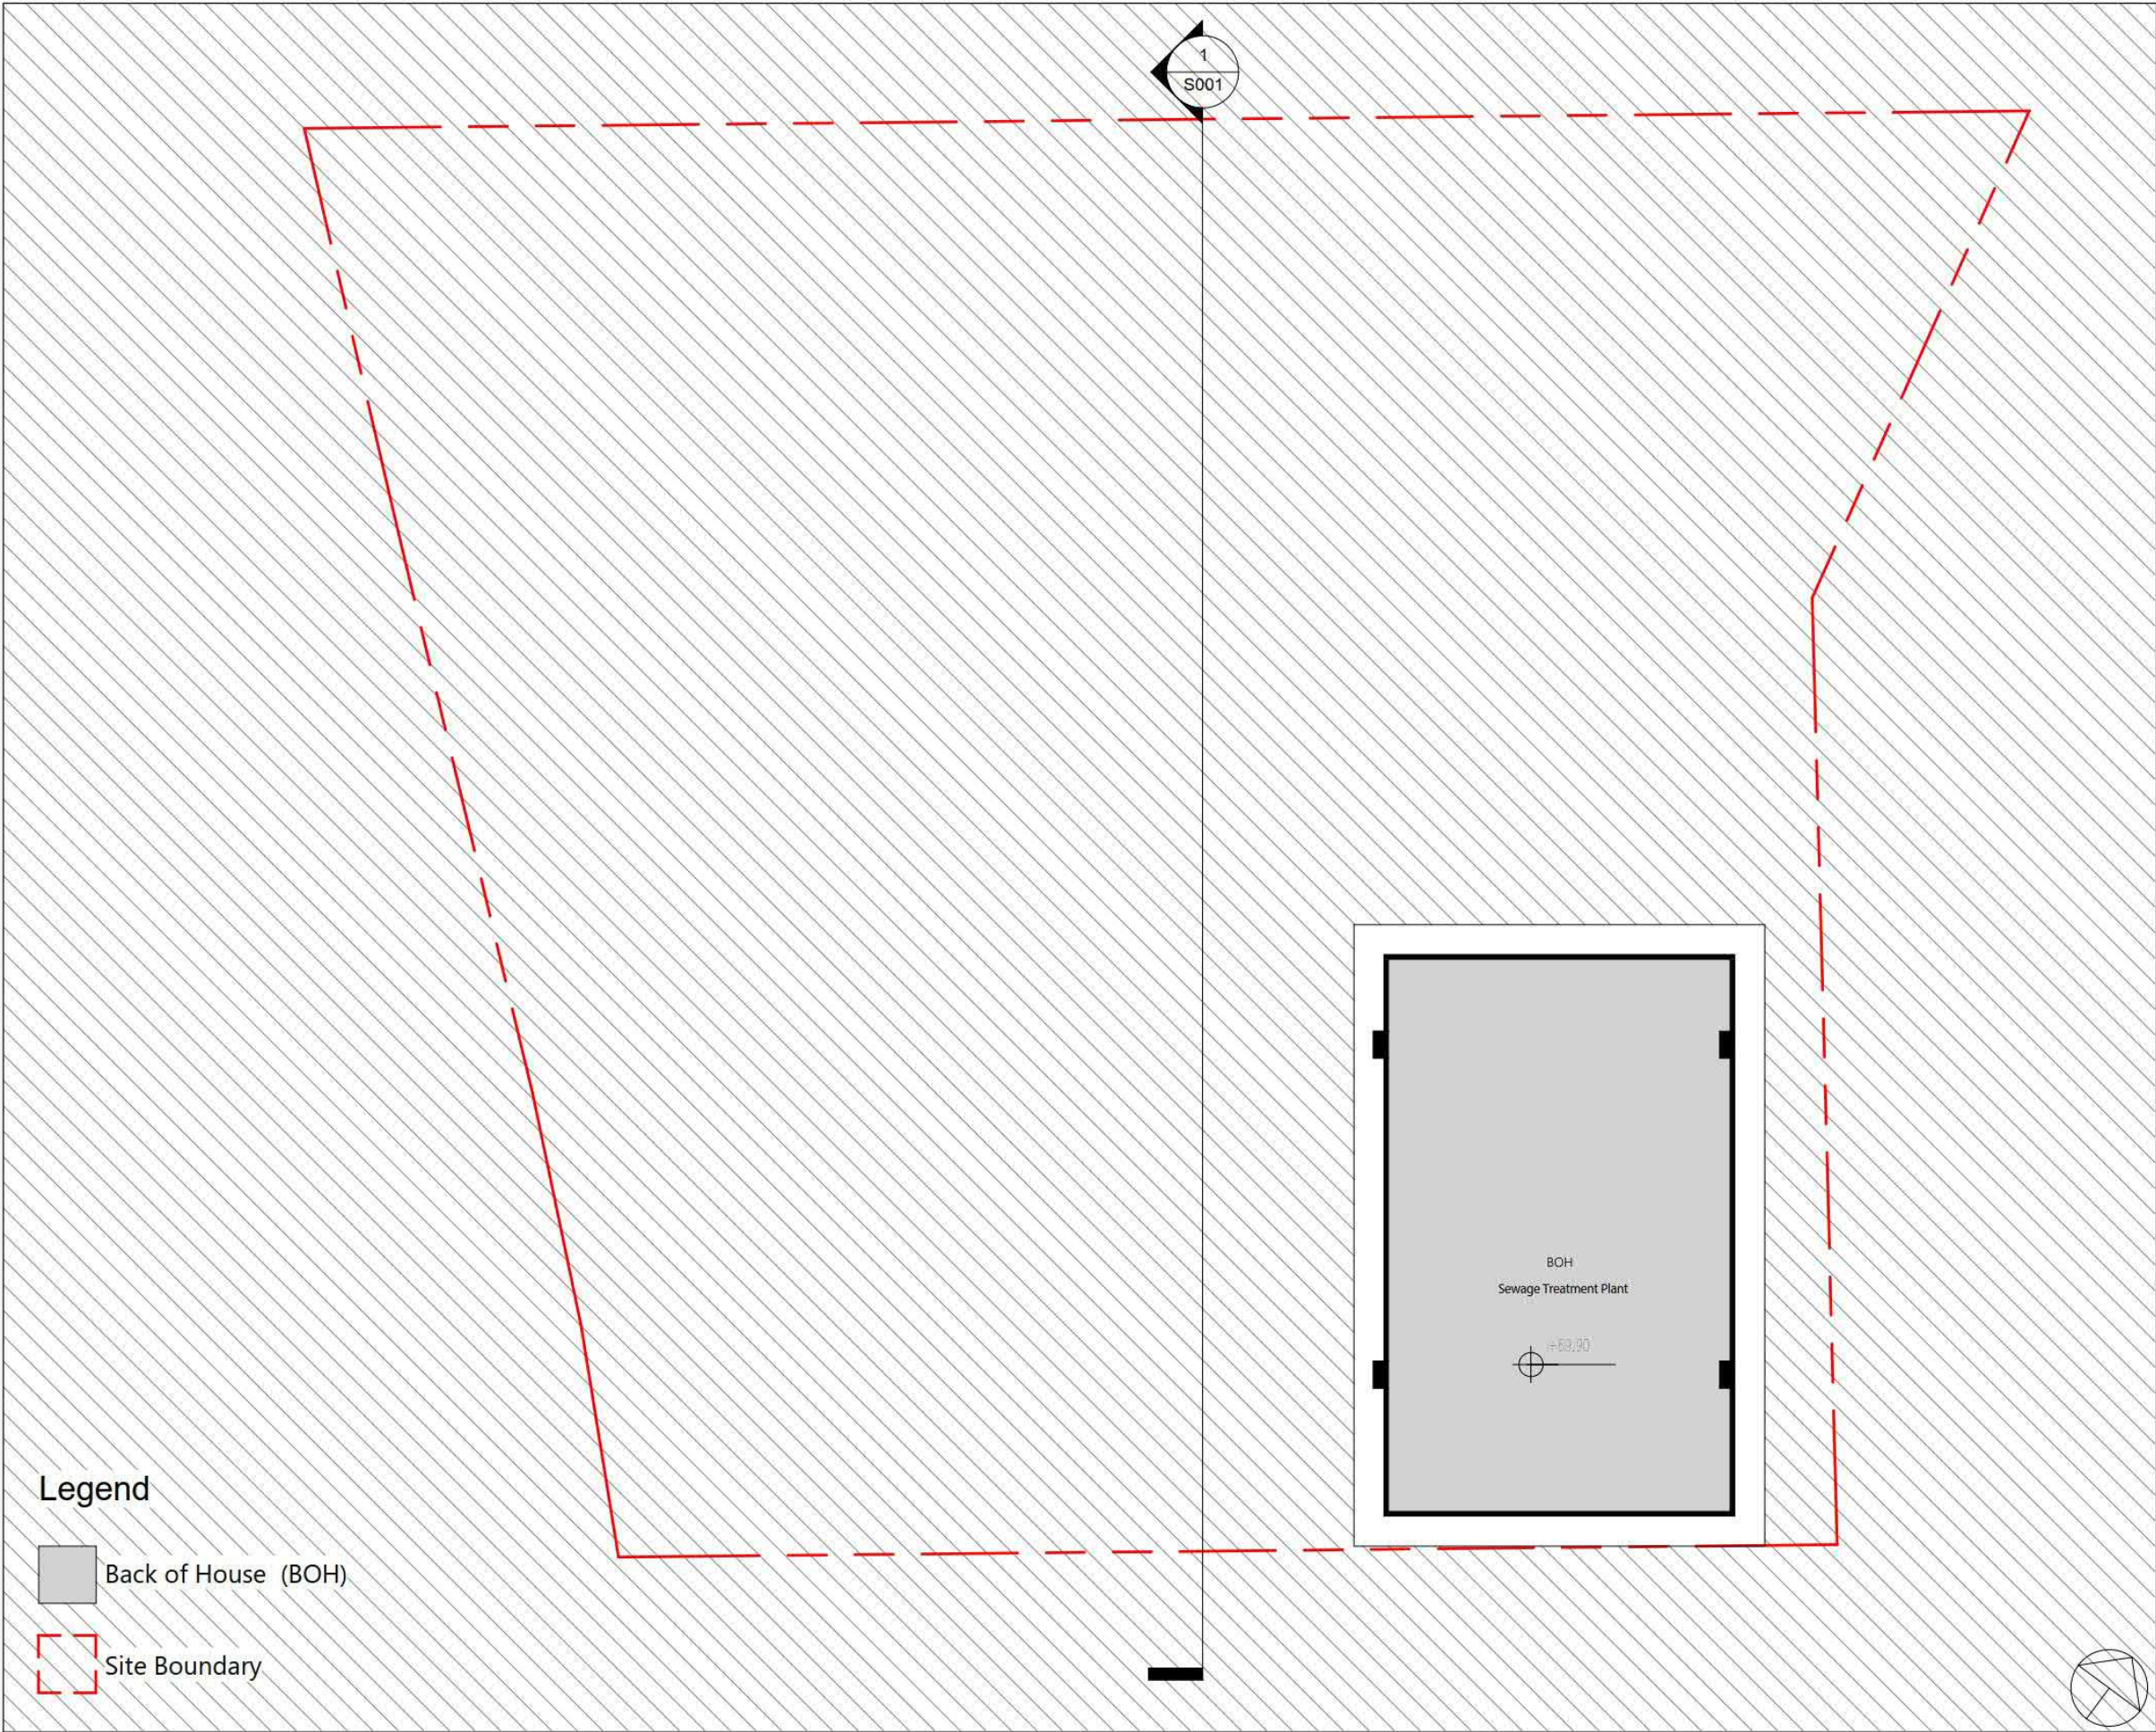

BD REF -			
BIM REF -			
FSD REF -			
Rev.	Date	Amendment	Purpose
PROJECT NO.: HKA-P-01757			
<div><div></div><div>This drawing and the contents herein are the copyright of LWK & Partners (HK) Ltd.</div><div>No part of the drawing and the design contained herein may be reproduced without the prior written consent of a director of LWK & Partners (HK) Ltd.</div><div>Do not take measurements directly from this drawing.</div><div>Check and verify all dimensions on site.</div><div>Read this drawing in conjunction with the specifications and all other related drawings.</div><div>Notify the Architect immediately of any discrepancy found herein.</div></div>			
CLIENT			
Hong Kong Sheng Kung Hui Welfare Council Limited			
PROJECT			
TFS for The Proposed Hong Kong Sheng Kung Hui St. Christopher's Complex			
DRAWING TITLE			
B2F Plan			
SCALE		@A3	
DRAWING NO.		ISSUE DATE	
P010		05/09/24	
LEAD CONSULTANT & ARCHITECT			
<div><div>LWK</div><div>+PARTNERS</div></div>			
BUILDING SERVICES ENGINEER			
WSP Hong Kong Limited			
<div><div>WSP</div></div>			
STRUCTURAL, CIVIL & GEOTECHNICAL ENGINEER			
JMK Consulting Engineers Limited			
<div><div>JMK</div></div>			
TRAFFIC ENGINEER			
Ho Wang SPB Limited			
<div><div><div><div></div></div><div>HWSPB</div><div>Public & Transportation Consultants</div><div>Ho Wang SPB Limited</div></div></div>			
ENVIRONMENTAL CONSULTANT			
Urban Green Consultants Limited			
<div><div><div>UG</div><div>URBAN GREEN</div></div></div>			
QUANTITY SURVEYOR			
Rider Levett Bucknall Ltd			
<div><div><div>RLB</div><div>Rider Levett Bucknall</div></div></div>			
LANDSCAPE ARCHITECT			
Otherland Limited			
<div><div><div></div><div>otherland</div></div></div>			



LEGEND

- SHRUB PLANTING
- NEW TREES
- HARD PAVED AREA
- SITE BOUNDARY
- VEHICULAR ENTRANCE
- PEDESTRIAN ENTRANCE


LWK
+PARTNERS

LANDSCAPE LAYOUT PLAN AT G/F

0 5 10m
(SCALE in A3)

Feasibility Study on the Proposed Development of Hong Kong Sheng Kung Hui St. Christopher Complex on the Vacant Site in Tai Po

DATE: 28 OCT 2024
SCALE:

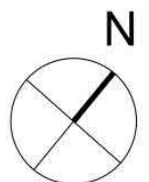

參考編號
REFERENCE No. A/TP/702

繪圖 DRAWING A-10

(來源：申請人建議書)
(SOURCE: APPLICANT'S SUBMISSION PLAN)

TAI PO ROAD - TAI PO

LEGEND


- SHRUBS PLANTING
- NEW TREE
- HARD PAVED AREA
- SITE BOUNDARY

- DECK
- PAVILION
- PEBBLE WALK
- FARMING BOX
- BENCH
- FISHPOND
- SAFETY MAT
- FITNESS EQUIPMENT




LWK
+PARTNERS

LANDSCAPE LAYOUT PLAN AT 2/F

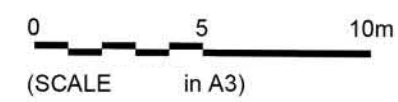

Feasibility Study on the Proposed Development of Hong Kong Sheng Kung Hui St. Christopher Complex on the Vacant Site in Tai Po

DATE: 28 OCT 2024
SCALE:

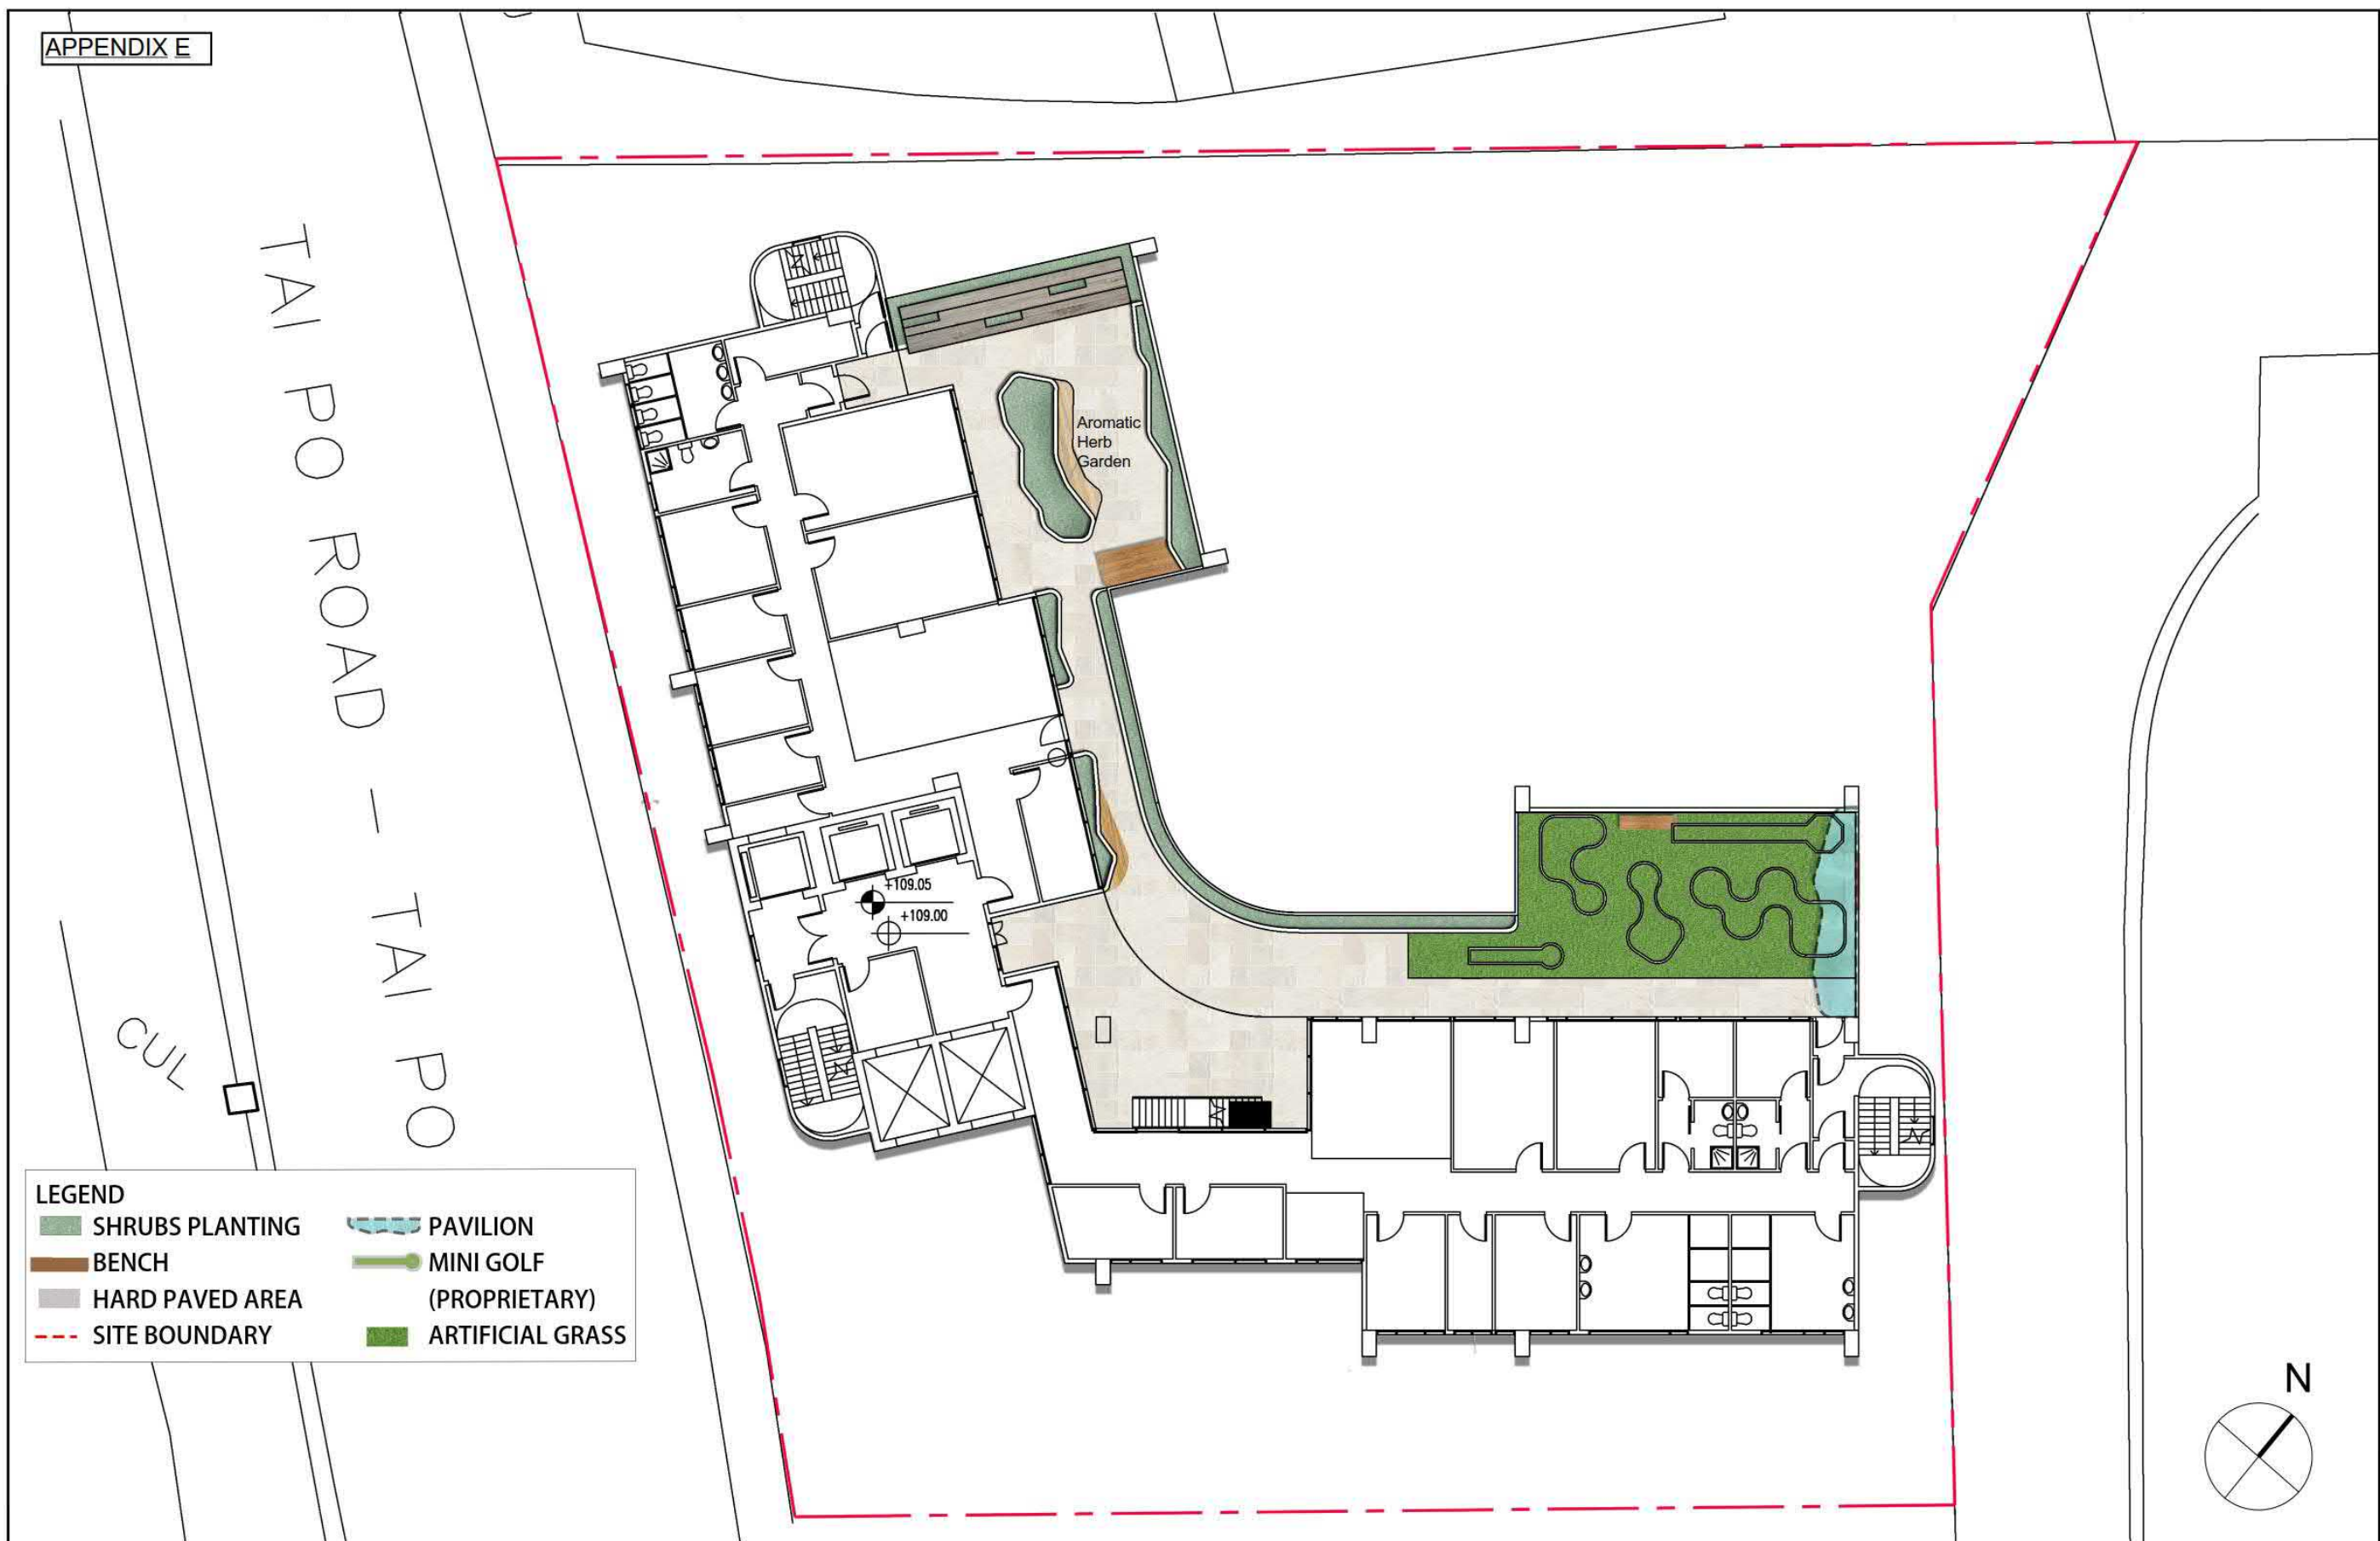

Feasibility Study on the Proposed Development of Hong Kong Sheng Kung Hui St. Christopher Complex on the Vacant Site in Tai Po


DATE: 28 OCT 2024
SCALE:

LWK
+PARTNERS

LANDSCAPE LAYOUT PLAN AT 8/F



Key Plan (N.T.S.)

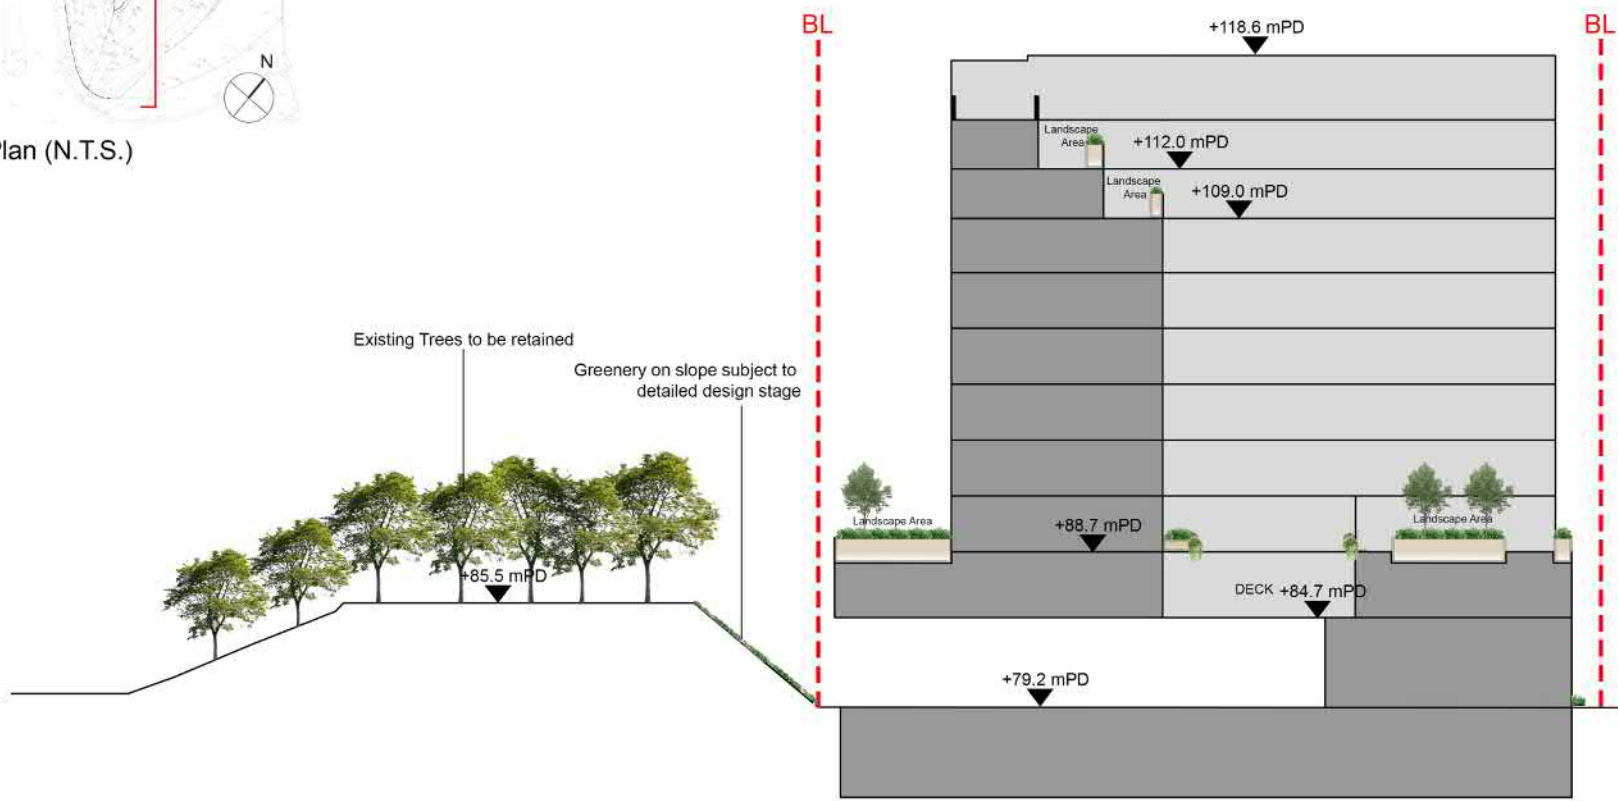

LWK
+PARTNERS

Landscape Section
@A3

Feasibility Study on the Proposed Development of Hong Kong Sheng
Kung Hui St. Christopher Complex on the Vacant Site in Tai Po



KEY PLAN



SECTION B-B

LWK
+PARTNERS

1/F & 2/F Landscape Garden

0 1 2 3m
(SCALE in A3)


Feasibility Study on the Proposed Development of Hong Kong Sheng
Kung Hui St. Christopher Complex on the Vacant Site in Tai Po

DATE: 28 NOV 2022
SCALE:




參考編號
REFERENCE No. A/TP/702

繪圖 DRAWING A-13

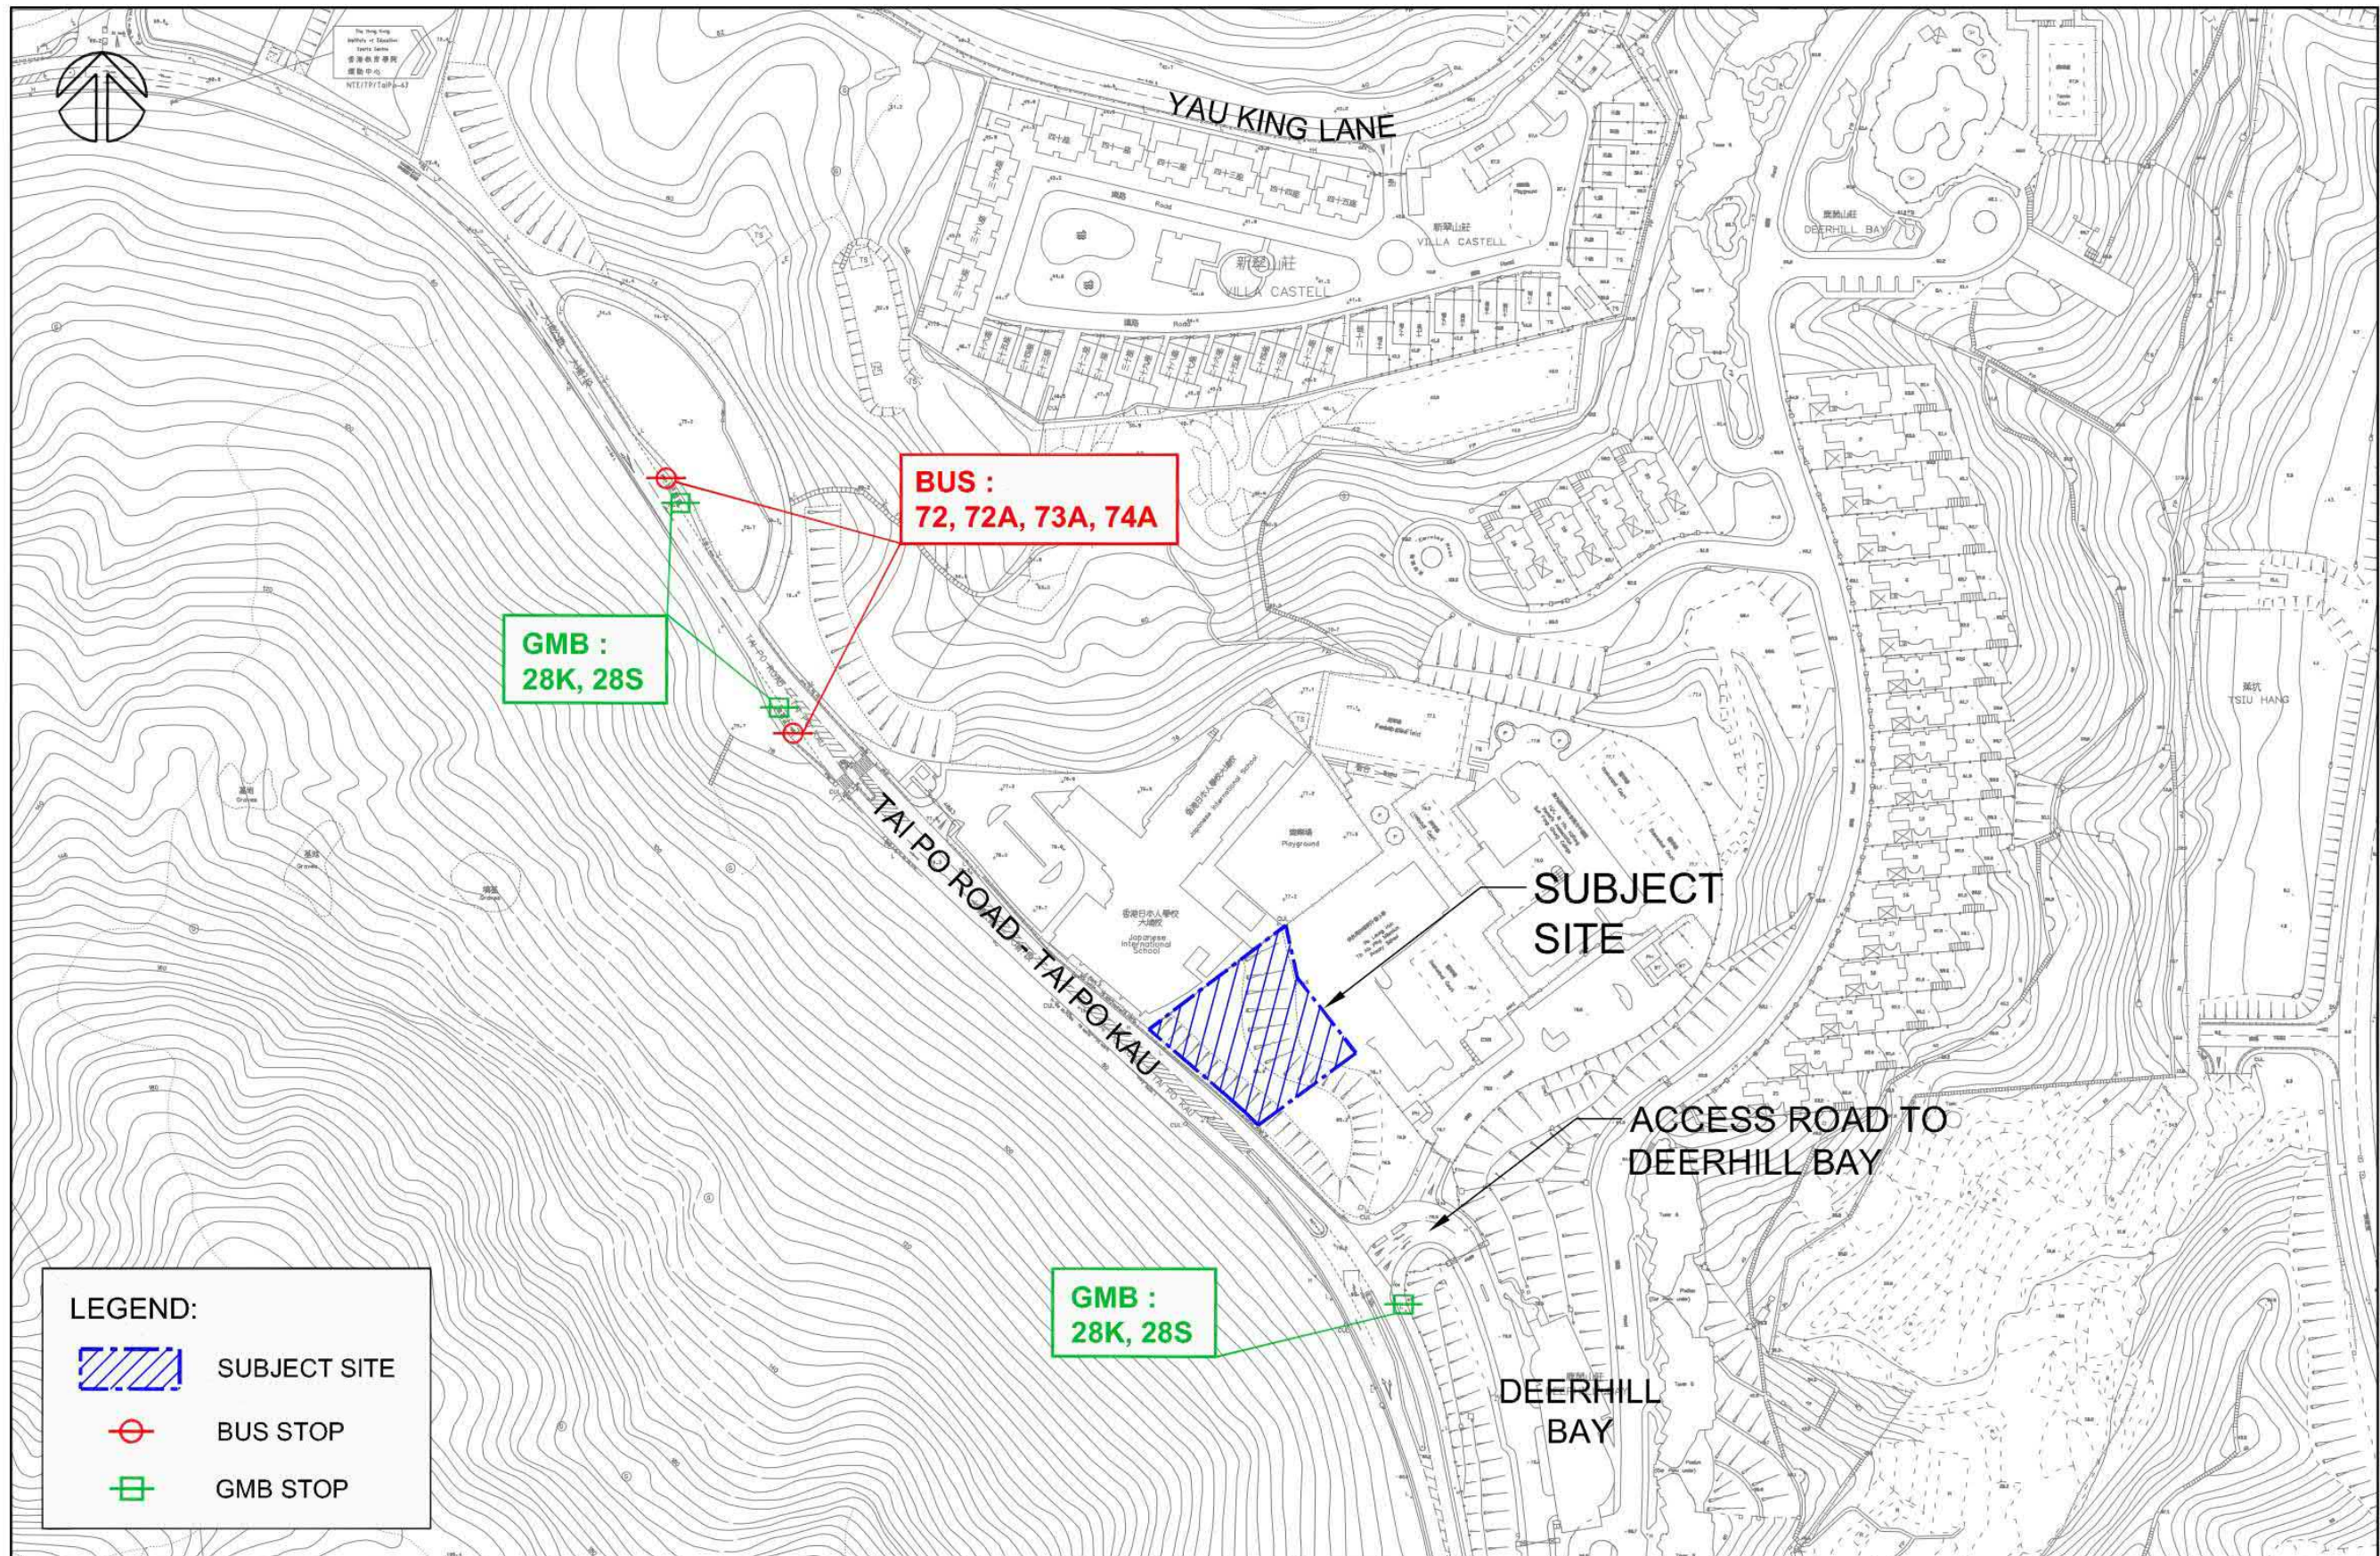(來源：申請人建議書)
(SOURCE: APPLICANT'S SUBMISSION PLAN)



LEGEND:

-  SUBJECT SITE
-  BUS STOP
-  GMB STOP



Project Title	TECHNICAL FEASIBILITY STUDY (TFS) FOR THE PROPOSED DEVELOPMENT OF HONG KONG SHENG KUNG HUI ST. CHRISTOPHER'S COMPLEX AT THE REMAINING PORTION OF TAXLORD LOT NO. T77 IN D.D.34, TAI PO		
Figure Title	LOCATION OF EXISTING PUBLIC TRANSPORT FACILITIES		


Scale	Date	Figure No.
	FEB 2022	3.1
Project No.	CAD Ref.	Rev.
J1652	J1652/TIA1/F31/2023-03-29	-

參考編號 REFERENCE No.	A/TP/702	繪圖 DRAWING A-14
-----------------------	----------	-----------------

(來源：申請人建議書)
(SOURCE: APPLICANT'S SUBMISSION PLAN)

SECTION 2

VISUAL ENVELOPE AND ASSESSMENT

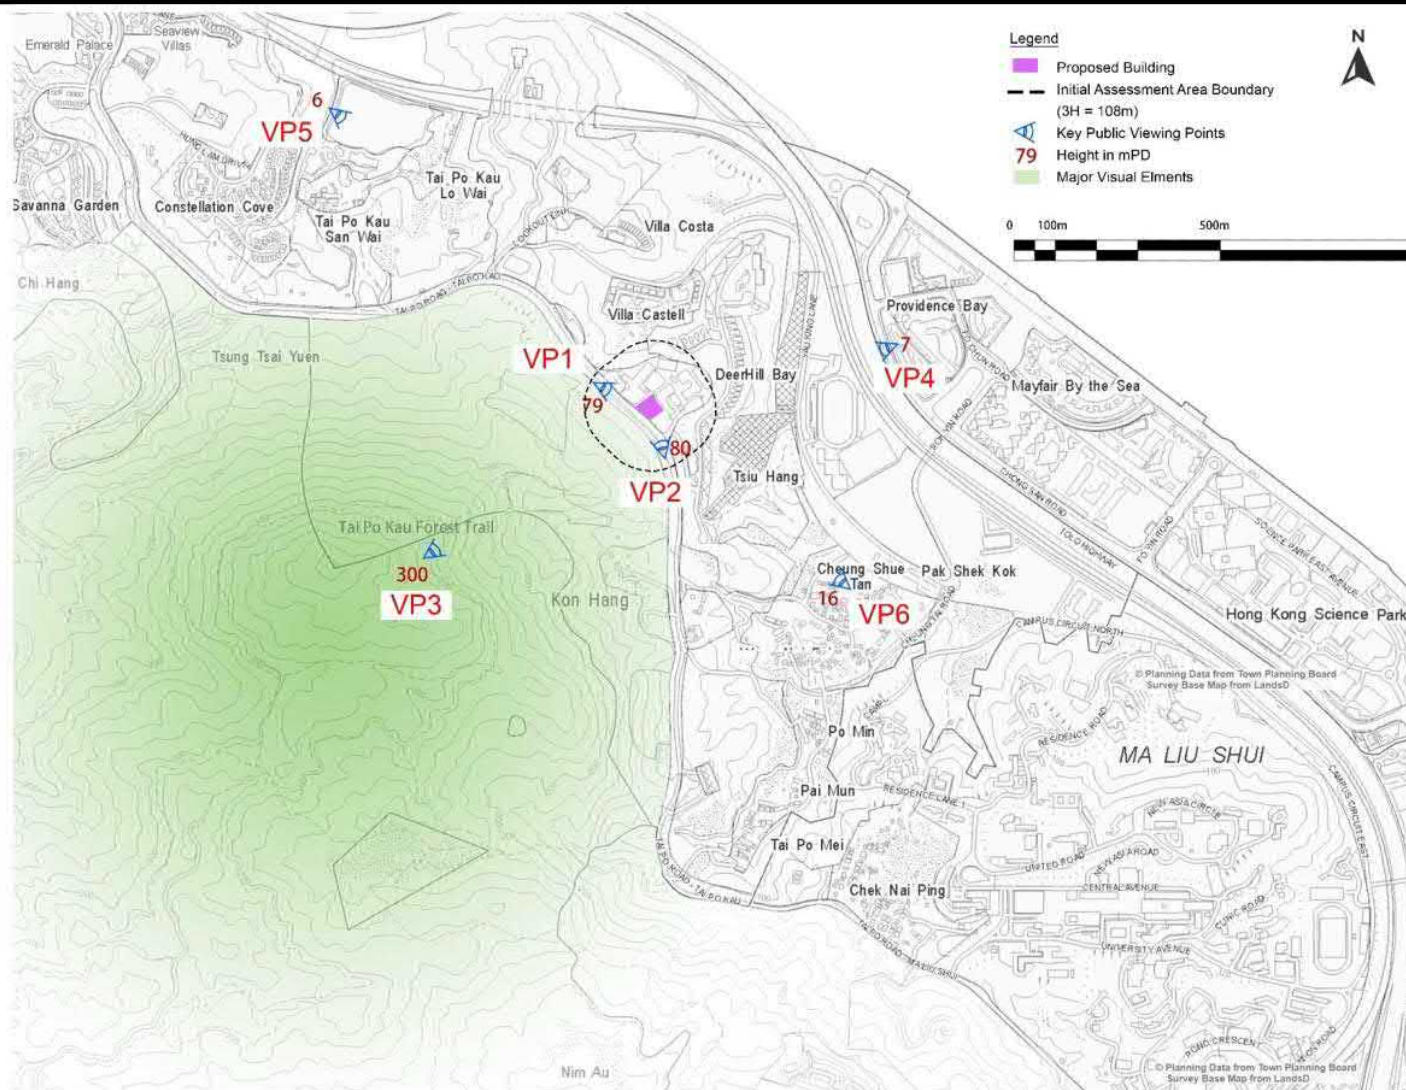

SECTION 3 VIEW POINT PHOTOMONTAGE



VP 1 Existing View



VP 1 Photomontage



VP 2 Existing View



VP 2 Photomontage



VP 3 Existing View



VP 3 Photomontage



VP 4 Existing View



VP 4 Photomontage

VISUAL IMPACT ASSESSMENT



VP 5 Existing View




VP 5 Photomontage



VP 6 Existing View



VP 6 Photomontage

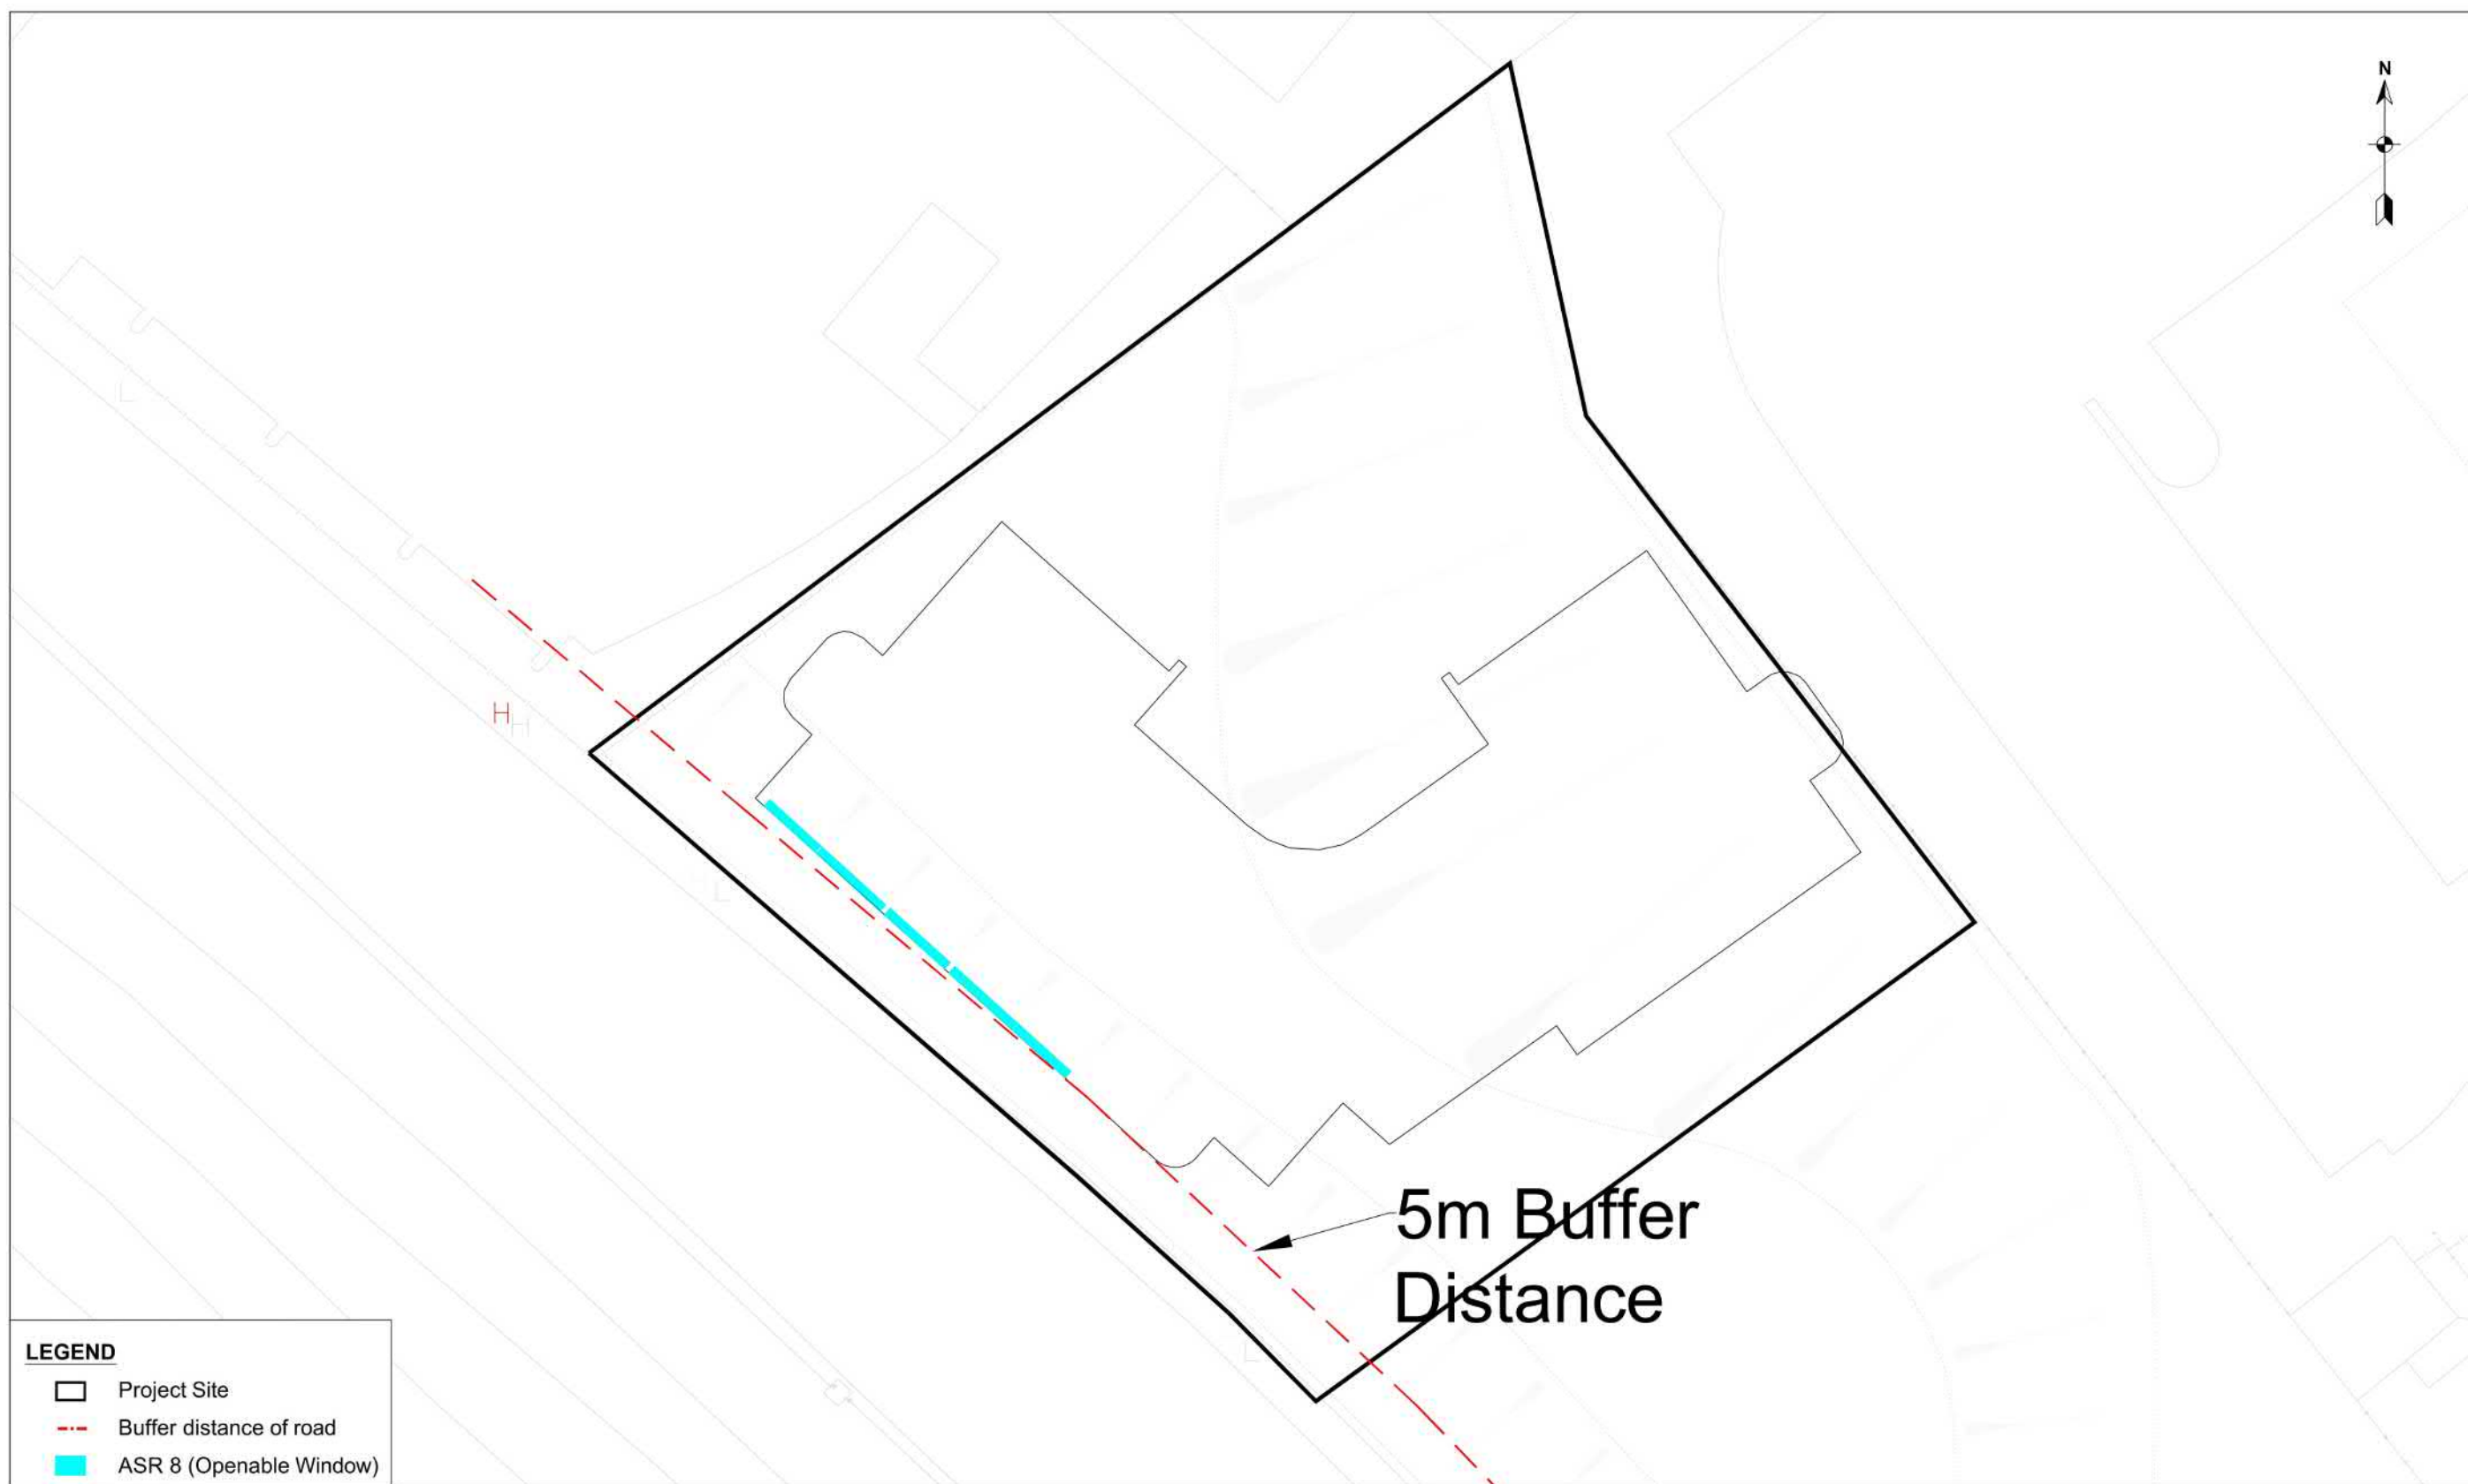

Proposed Development of Hong Kong Sheung Kung Hui St. Christopher's Complex at the Remaining Portion of Taxlot Lot No. T77 in D.D. 34 Tai Po

Buffer Distance of Surrounding Roads

Figure 3.2

Rev. 0

參考編號
REFERENCE No. A/TP/702

繪圖 DRAWING A-20

(來源：申請人建議書)
(SOURCE: APPLICANT'S SUBMISSION PLAN)



要覽圖 KEY PLAN

SCALE 1 : 50 000 比例尺



申請地點界限只作識別用
APPLICATION SITE BOUNDARY FOR
IDENTIFICATION PURPOSE ONLY

位置圖 LOCATION PLAN

本摘要圖於2025年3月31日擬備，
所根據的資料為於2025年3月28日
展示的分區計劃大綱圖編號S/TP/31
EXTRACT PLAN PREPARED ON 31.3.2025
BASED ON OUTLINE ZONING PLAN
No. S/TP/31 EXHIBITED ON 28.3.2025

擬議略為放寬建築物高度限制以作准許的社會福利設施
新界大埔丈量約份第34約補租地段第T77號餘段
PROPOSED MINOR RELAXATION OF BUILDING HEIGHT RESTRICTION
FOR PERMITTED SOCIAL WELFARE FACILITY
TAXLORD LOT T77 RP IN D.D. 34, TAI PO, NEW TERRITORIES


米 100 0 200 300 米
METRES SCALE 1 : 7 500 比例尺 METRES

規劃署
PLANNING
DEPARTMENT




參考編號
REFERENCE No.
A/TP/702

圖 PLAN
A-1a

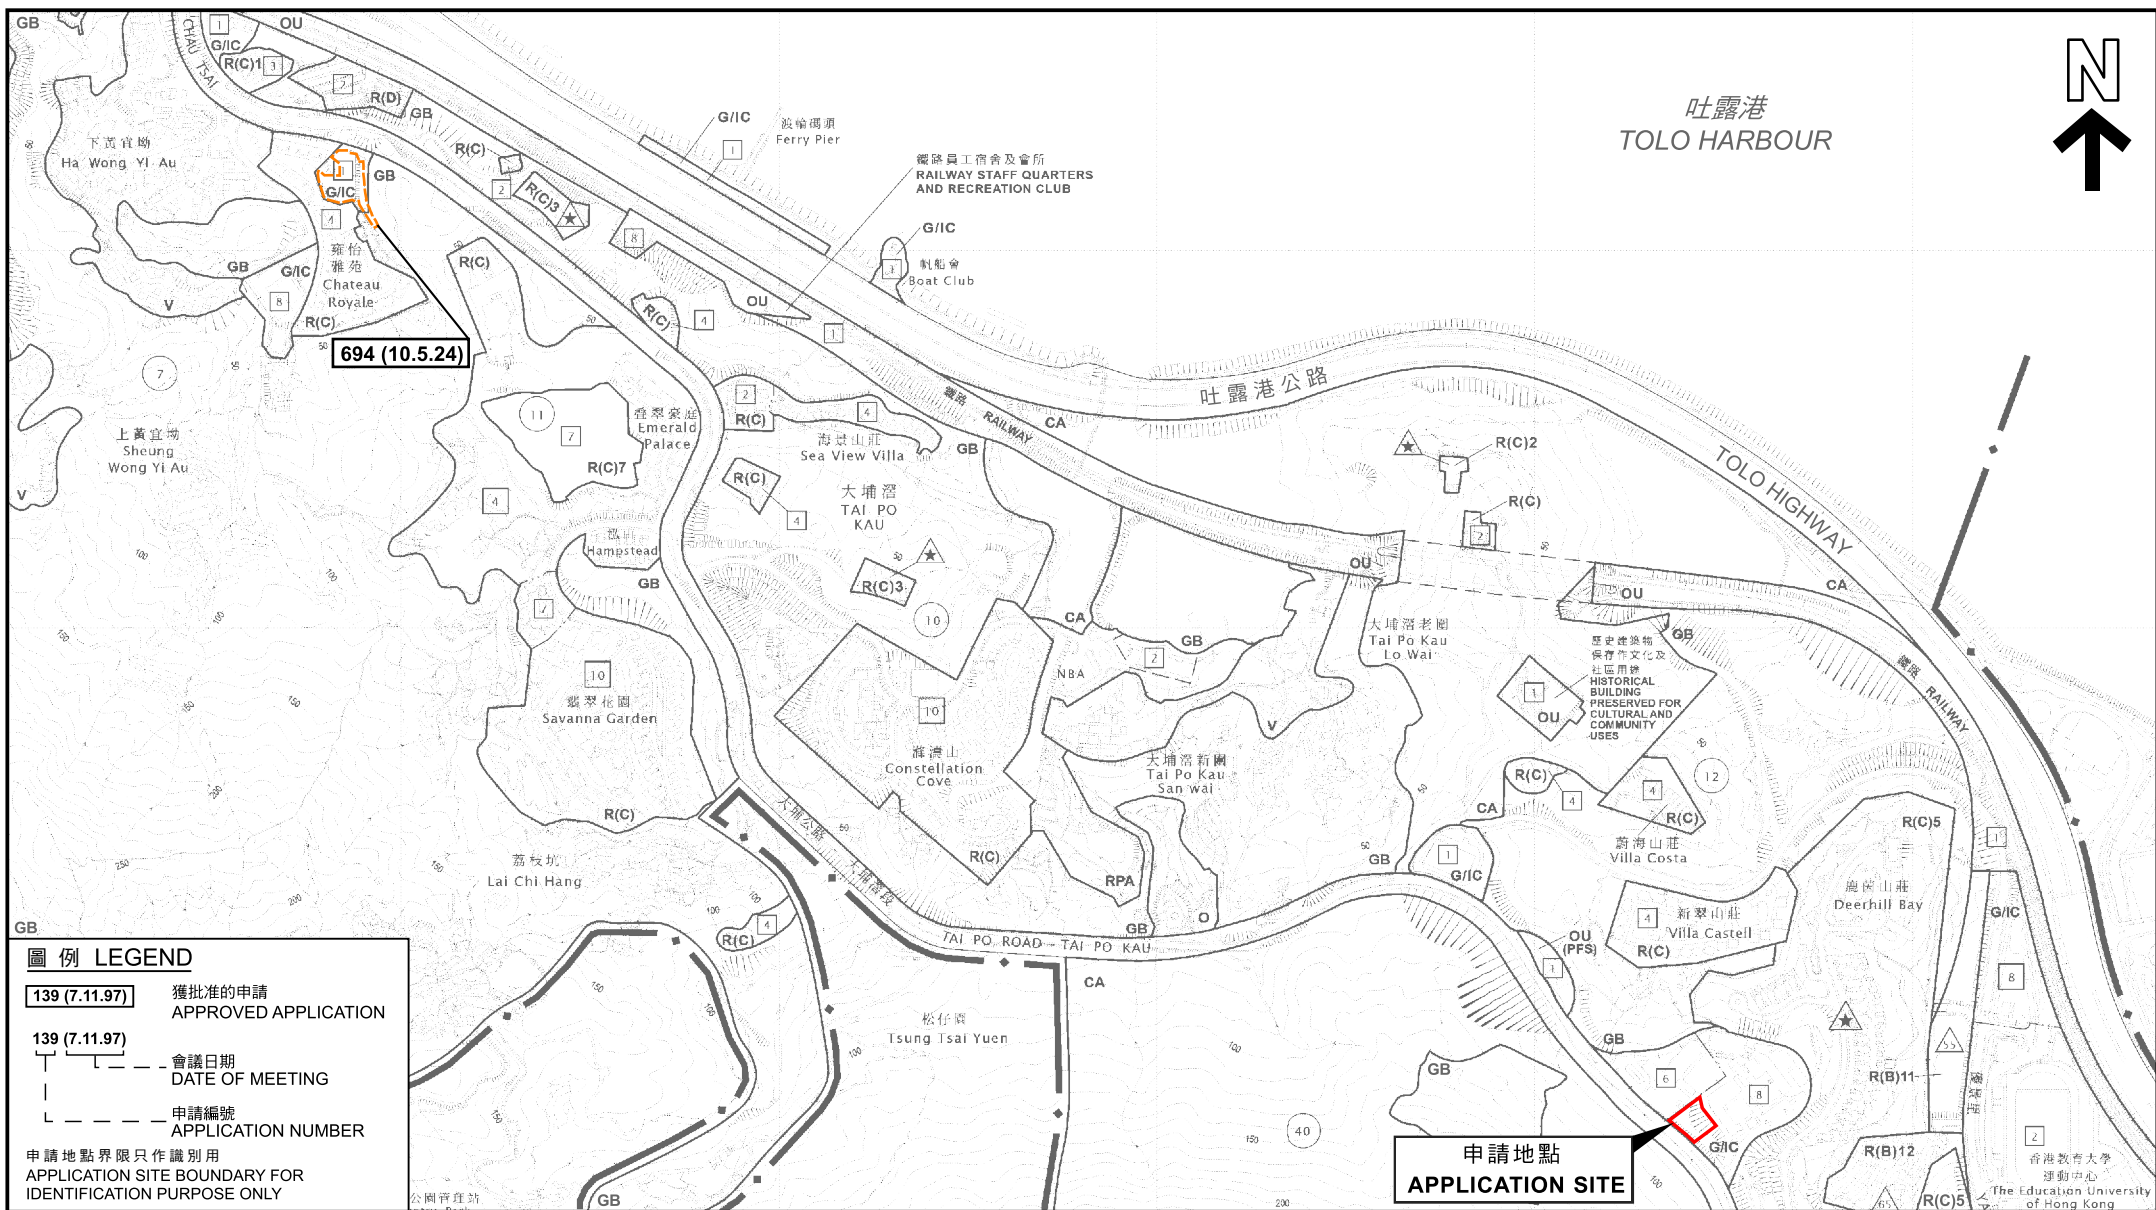

位置圖 LOCATION PLAN

擬議略為放寬建築物高度限制以作准許的社會福利設施
新界大埔丈量約份第34約補租地段第T77號餘段
PROPOSED MINOR RELAXATION OF BUILDING HEIGHT RESTRICTION
FOR PERMITTED SOCIAL WELFARE FACILITY
TAXLORD LOT T77 RP IN D.D. 34, TAI PO, NEW TERRITORIES

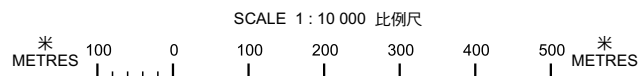


**規劃署
PLANNING
DEPARTMENT**



參考編號
REFERENCE No.
A/TP/702

**圖 PLAN
A-1b**

本摘要圖於2025年4月1日擬備，
所根據的資料為於2025年3月28日
展示的分區計劃大綱圖編號S/TP/31
EXTRACT PLAN PREPARED ON 1.4.2025
BASED ON OUTLINE ZONING PLAN
No. S/TP/31 EXHIBITED ON 28.3.2025

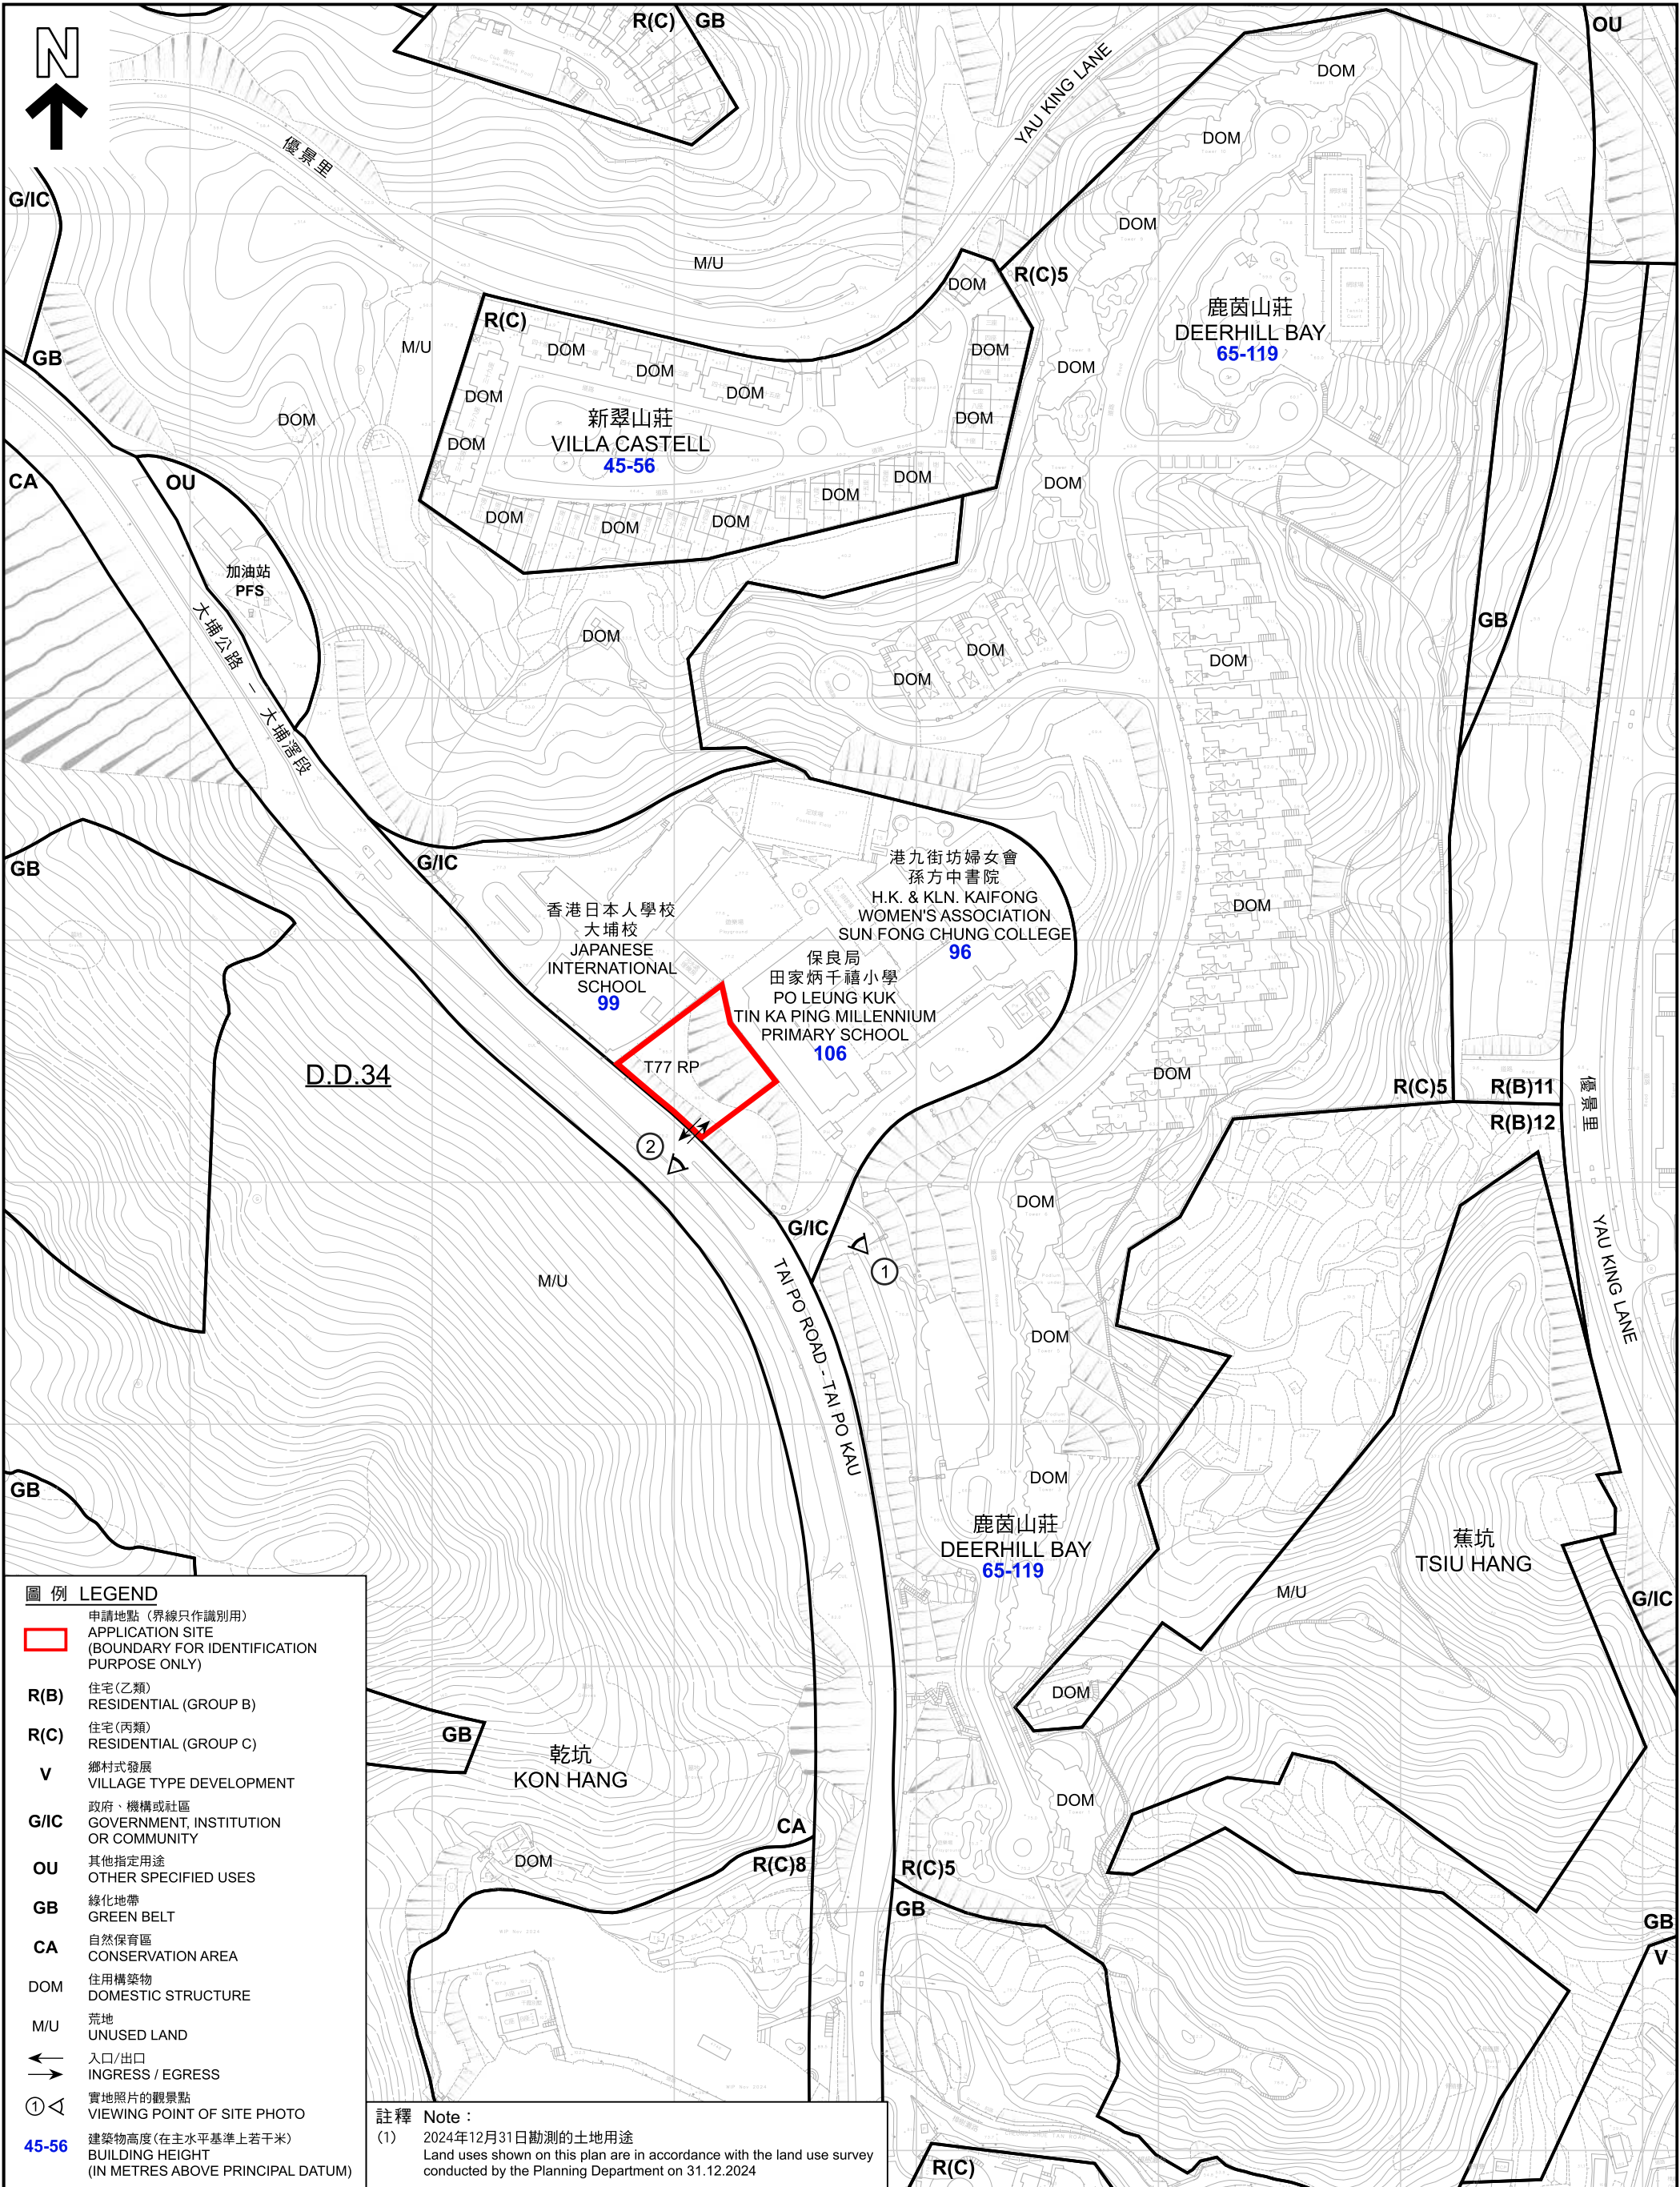

<p>本摘要圖於2025年4月3日擬備， 所根據的資料為測量圖編號 7-NE-11C及D和7-NE-16A及B EXTRACT PLAN PREPARED ON 3.4.2025 BASED ON SURVEY SHEETS No. 7-NE-11C & D and 7-NE-16A & B</p>	<p>平面圖 SITE PLAN</p> <p>擬議略為放寬建築物高度限制以作准許的社會福利設施 新界大埔丈量約份第34約補租地段第T77號餘段 PROPOSED MINOR RELAXATION OF BUILDING HEIGHT RESTRICTION FOR PERMITTED SOCIAL WELFARE FACILITY TAXLORD LOT T77 RP IN D.D. 34, TAI PO, NEW TERRITORIES</p> <p>SCALE 1 : 2 500 比例尺</p> <p>米 50 0 50 100 150 200 米 METRES</p>	<p>規劃署 PLANNING DEPARTMENT</p> <p>參考編號 REFERENCE No. A/TP/702</p>	<p> 圖 PLAN A-2</p>



圖例 LEGEND

申請地點 (界線只作識別用)
APPLICATION SITE
(BOUNDARY FOR IDENTIFICATION
PURPOSE ONLY)

航攝照片 AERIAL PHOTO

擬議略為放寬建築物高度限制以作准許的社會福利設施
新界大埔丈量約份第34約補租地段第T77號餘段
PROPOSED MINOR RELAXATION OF BUILDING HEIGHT RESTRICTION
FOR PERMITTED SOCIAL WELFARE FACILITY
TAXLORD LOT T77 RP IN D.D. 34, TAI PO, NEW TERRITORIES


規劃署
PLANNING
DEPARTMENT



參考編號
REFERENCE No.
A/TP/702

圖 PLAN
A-3

本摘要圖於2025年3月14日擬備，
所根據的資料為地政總署
於TDOP系列的正射影像圖
EXTRACT PLAN PREPARED ON 14.3.2025
BASED ON ORTHOPHOTO IN TDOP SERIES
BY LANDS DEPARTMENT

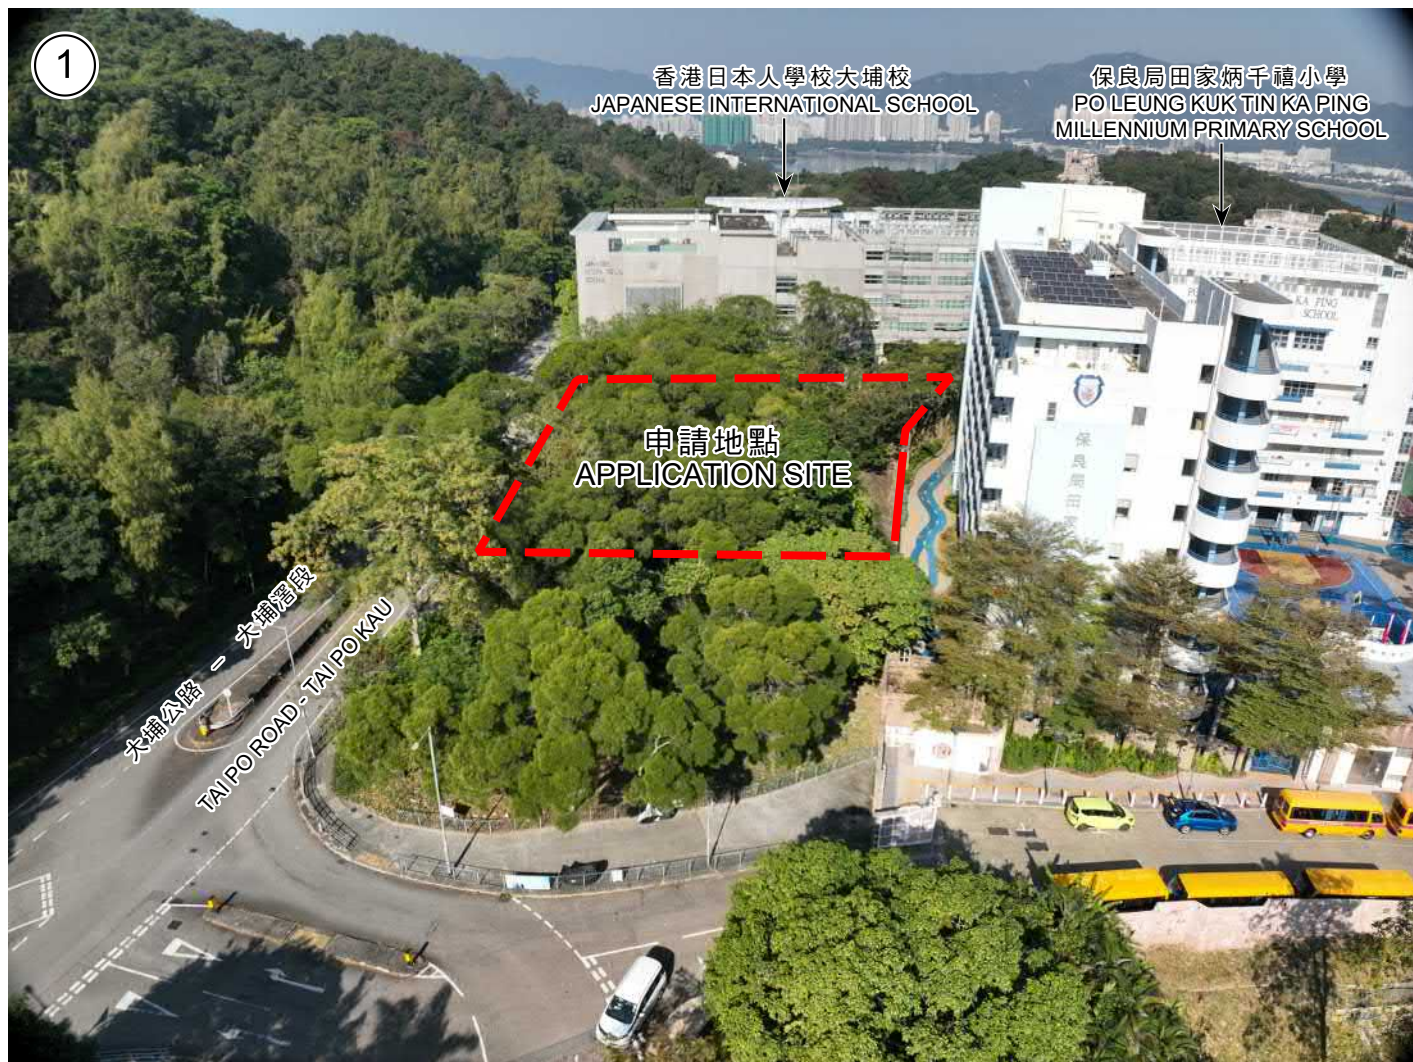

申請地點界線只作識別用

APPLICATION SITE BOUNDARY FOR IDENTIFICATION PURPOSE ONLY

實地照片 SITE PHOTOS

本摘要圖於2025年3月14日擬備，所根據的資料為攝於2024年12月31日的實地照片

PLAN PREPARED ON 14.3.2025 BASED ON SITE PHOTOS TAKEN ON 31.12.2024

擬議略為放寬建築物高度限制以作准許的社會福利設施
新界大埔丈量約份第34約補租地段第T77號餘段
PROPOSED MINOR RELAXATION OF BUILDING HEIGHT RESTRICTION
FOR PERMITTED SOCIAL WELFARE FACILITY
TAXLORD LOT T77 RP IN D.D. 34, TAI PO, NEW TERRITORIES

規劃署
PLANNING
DEPARTMENT



參考編號
REFERENCE No.
A/TP/702

圖 PLAN
A-4